




A/27328/135/2000  
 Planning Permit No.  
**APPROVED**  
 SUBJECT TO THE CONDITIONS IN  
 THIS OFFICE LETTER.  
 No. 29173/2000 (P.9-2000)  
 Date 12/11/2000  
 FOR MEMBER SECRETARY  
 CHENNAI METROPOLITAN  
 DEVELOPMENT AUTHORITY  
 CHENNAI - 600 008.

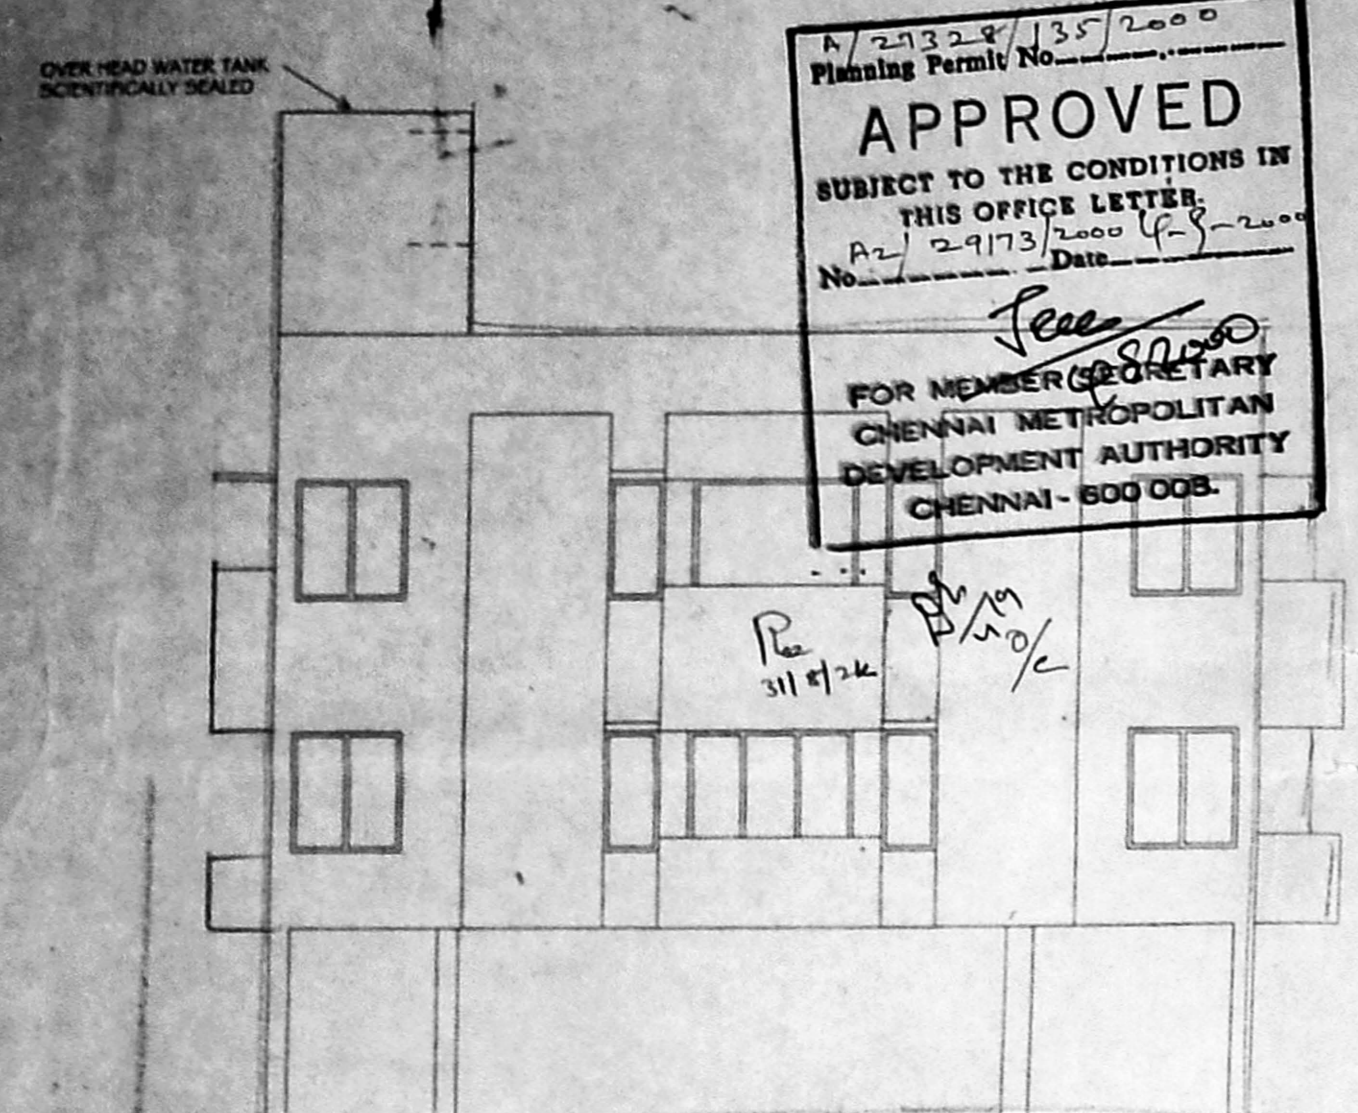


ELEVATION.

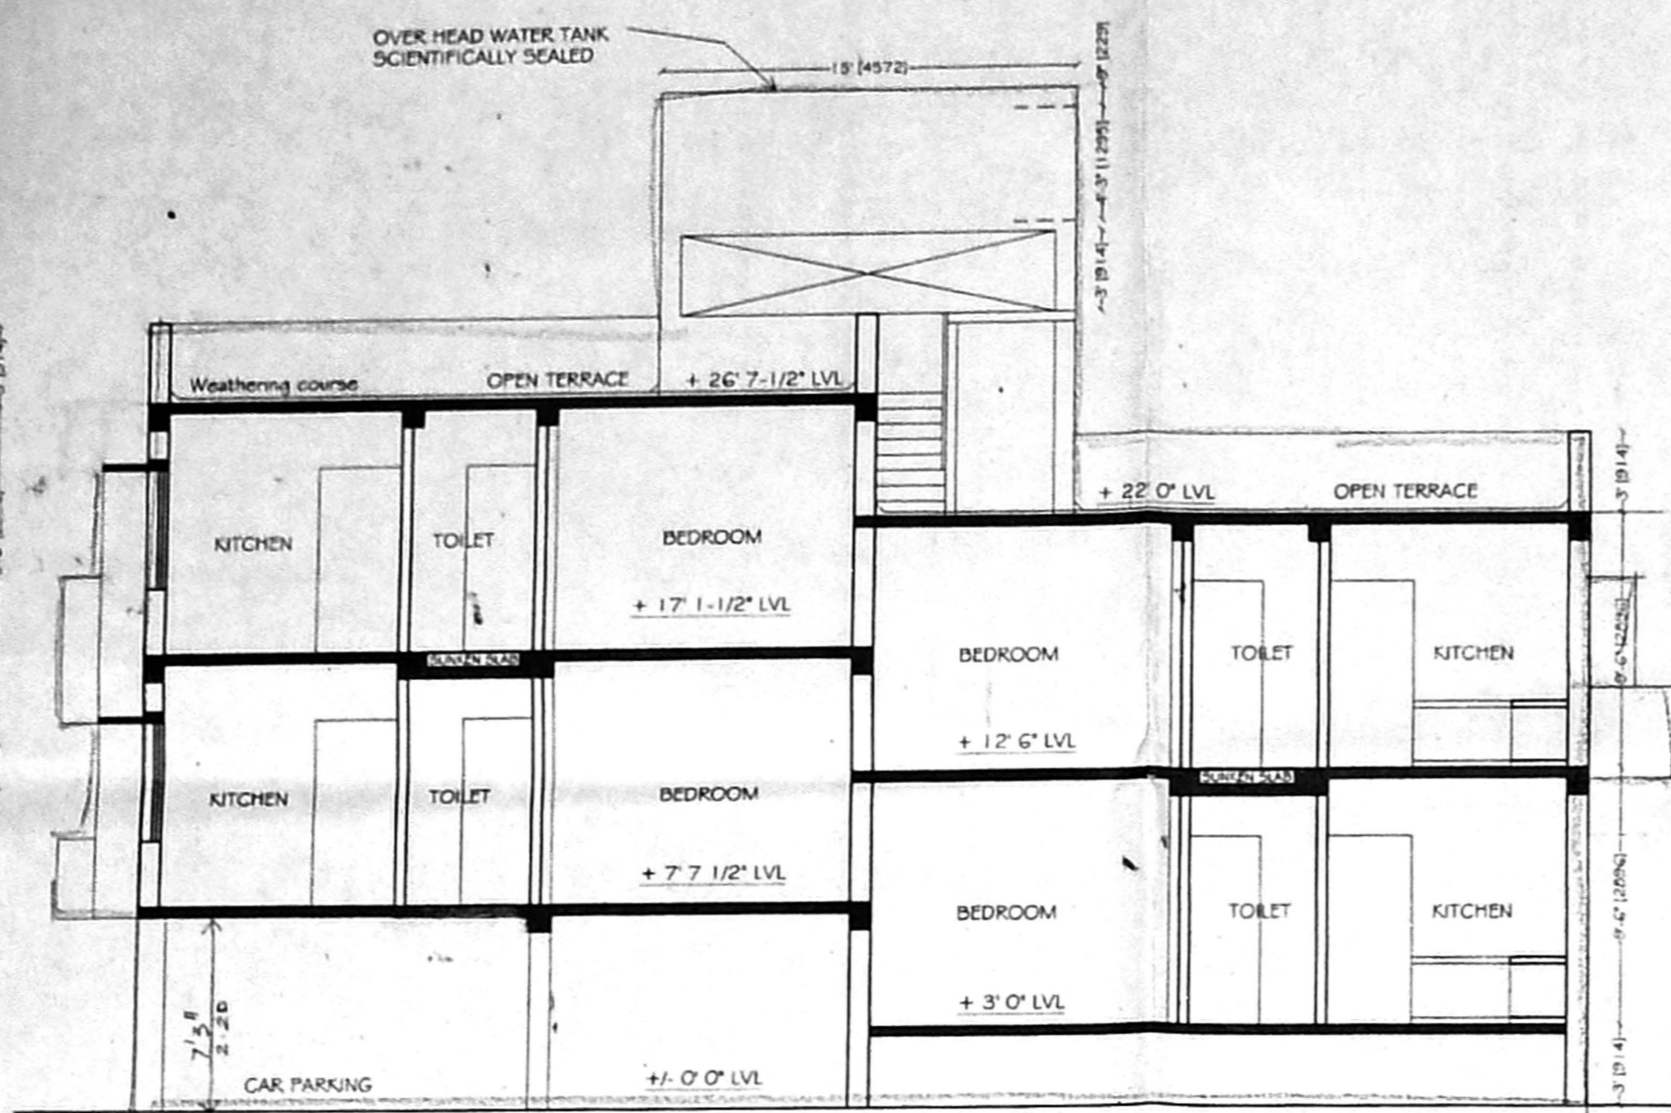


SECTION A - A'.

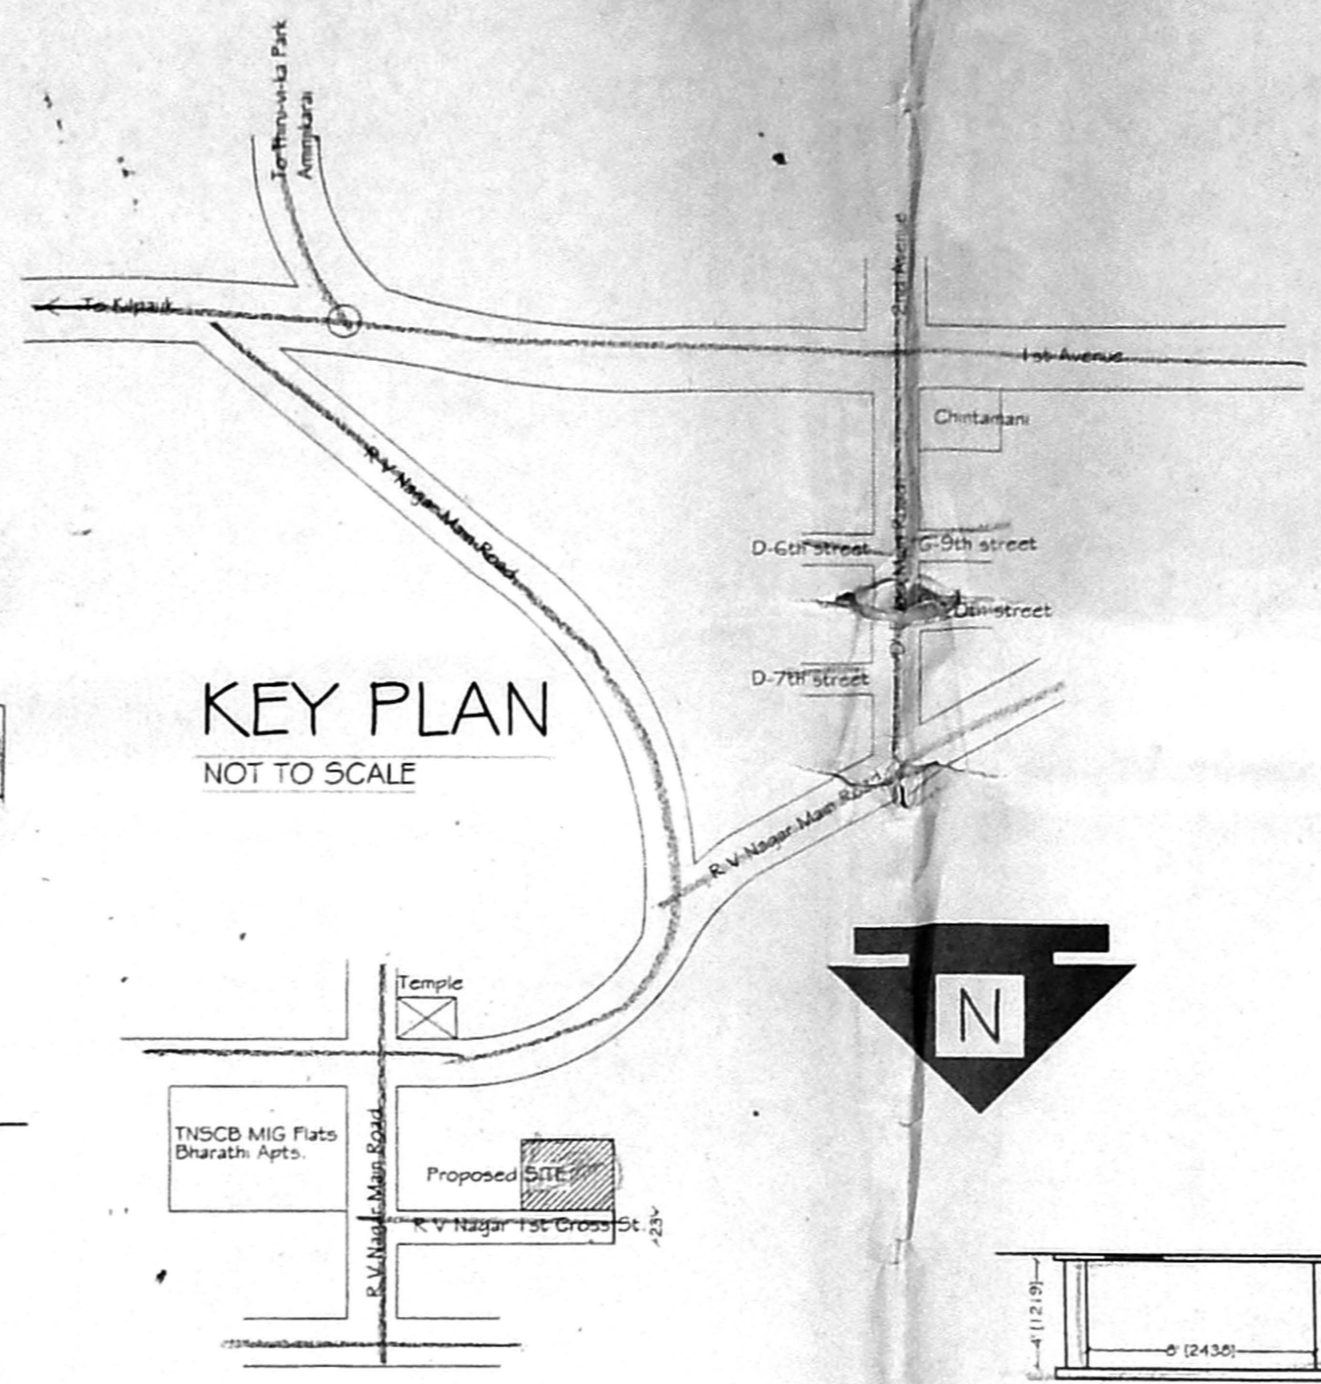


KEY PLAN  
NOT TO SCALE

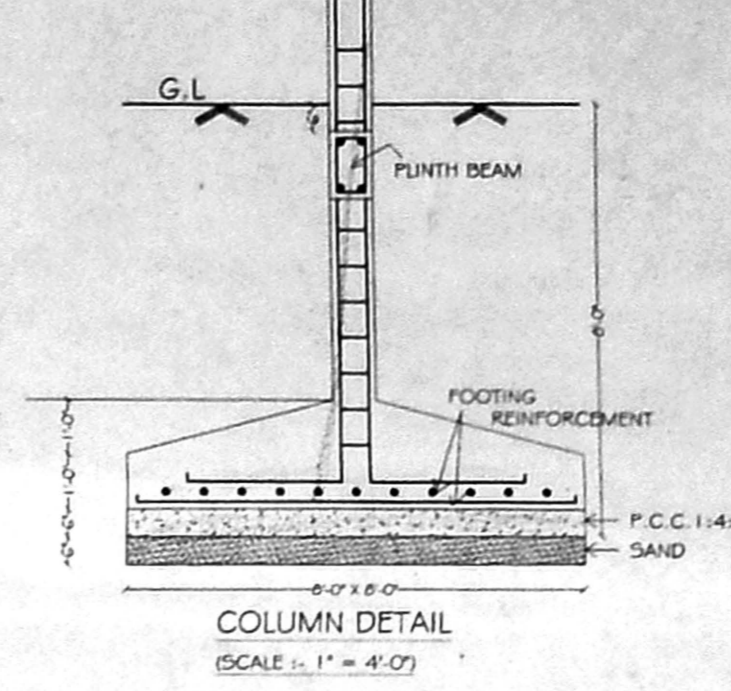


COLUMN DETAIL  
(SCALE = 1" = 4'-0")

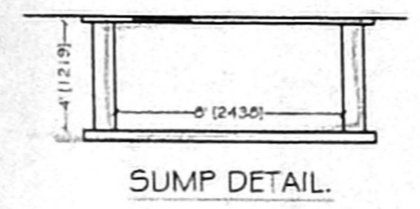


SUMP DETAIL.

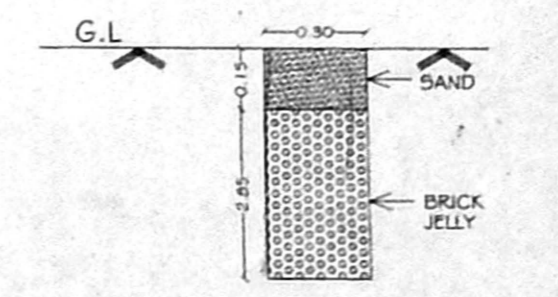


PERCOLATION PIT.

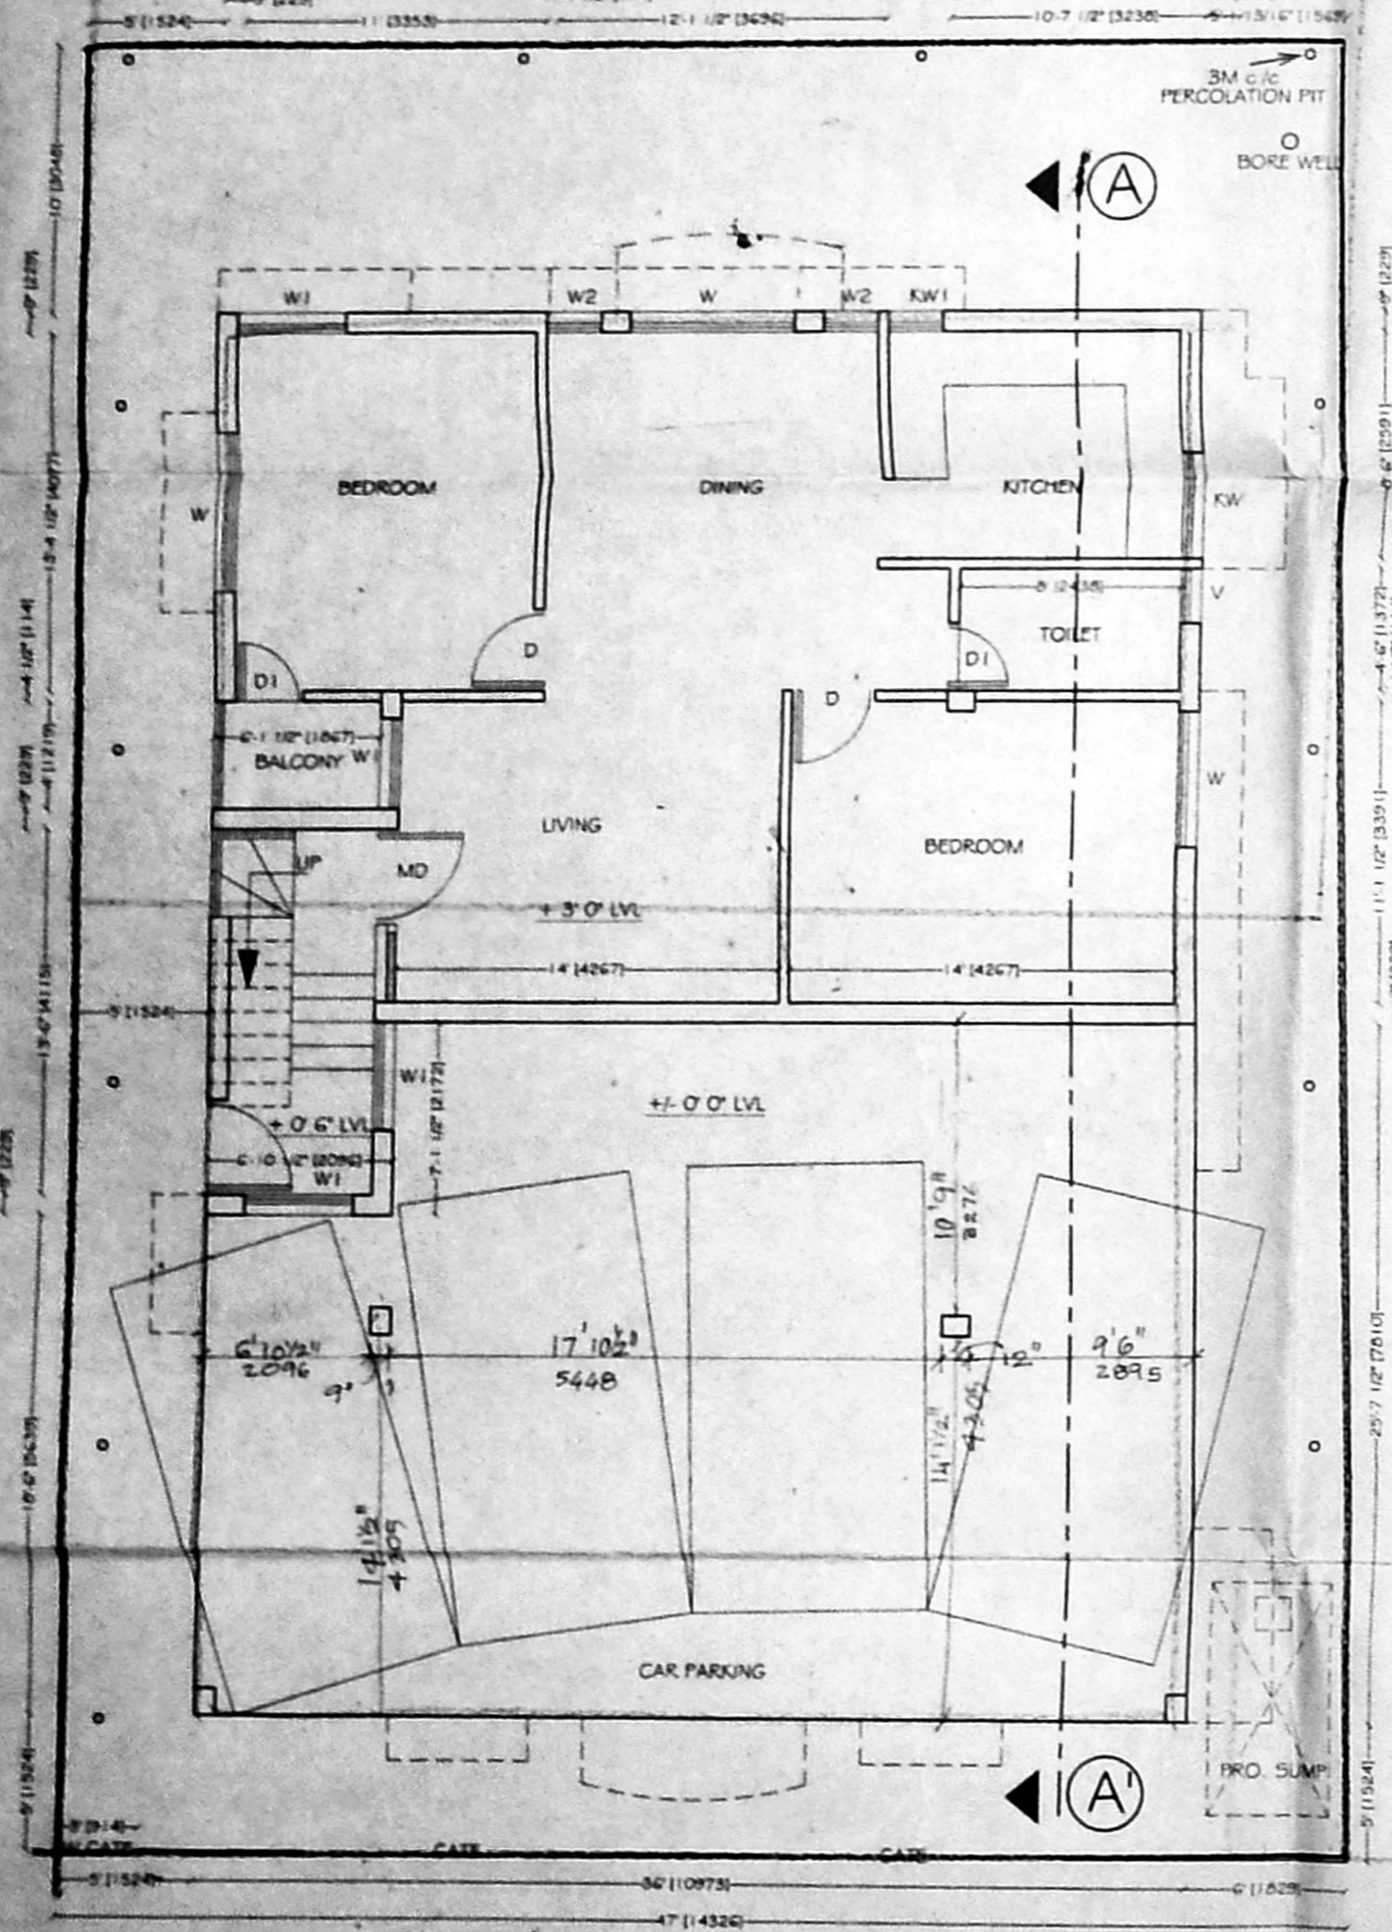

GROUND FLOOR PLAN OVER STILTS

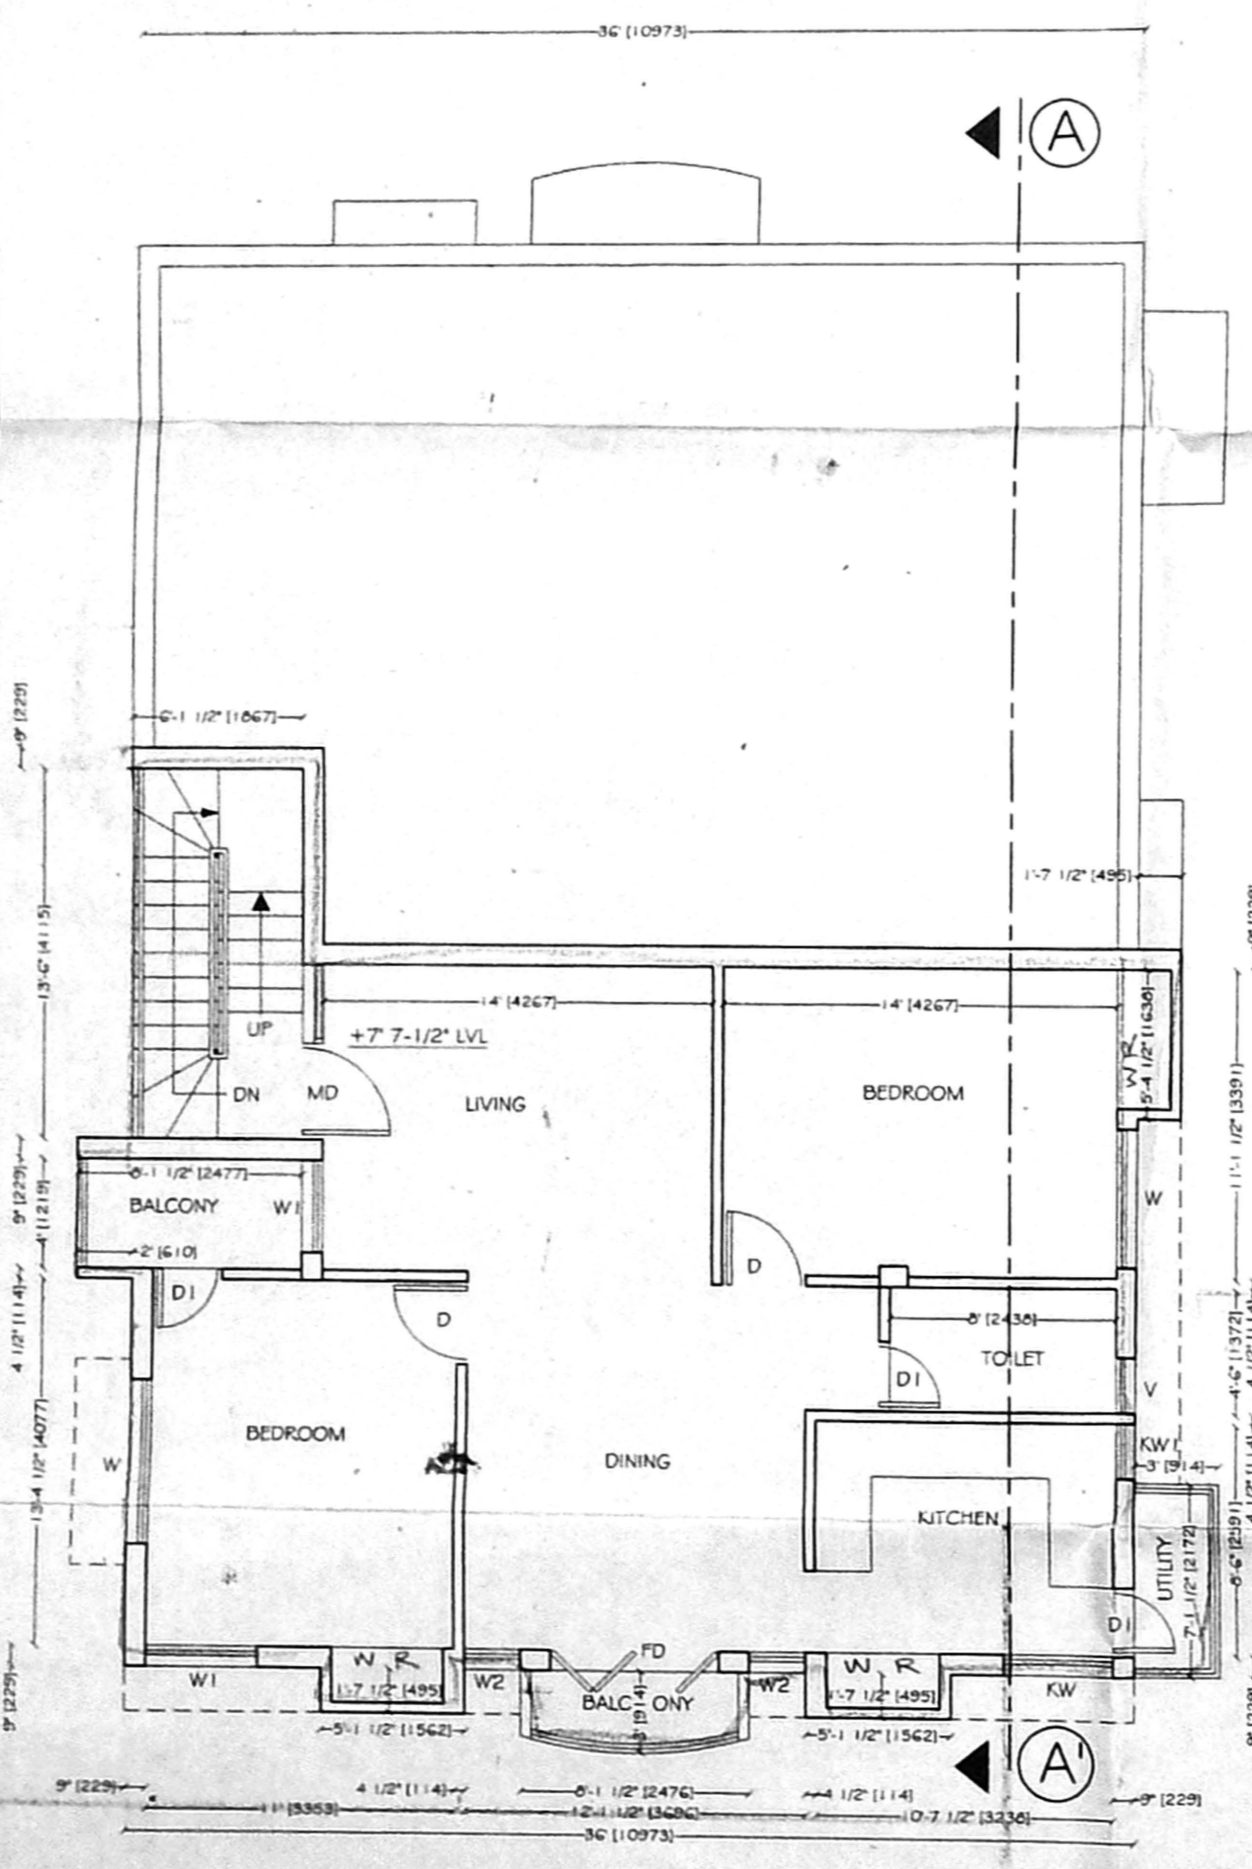

FIRST FLOOR PLAN

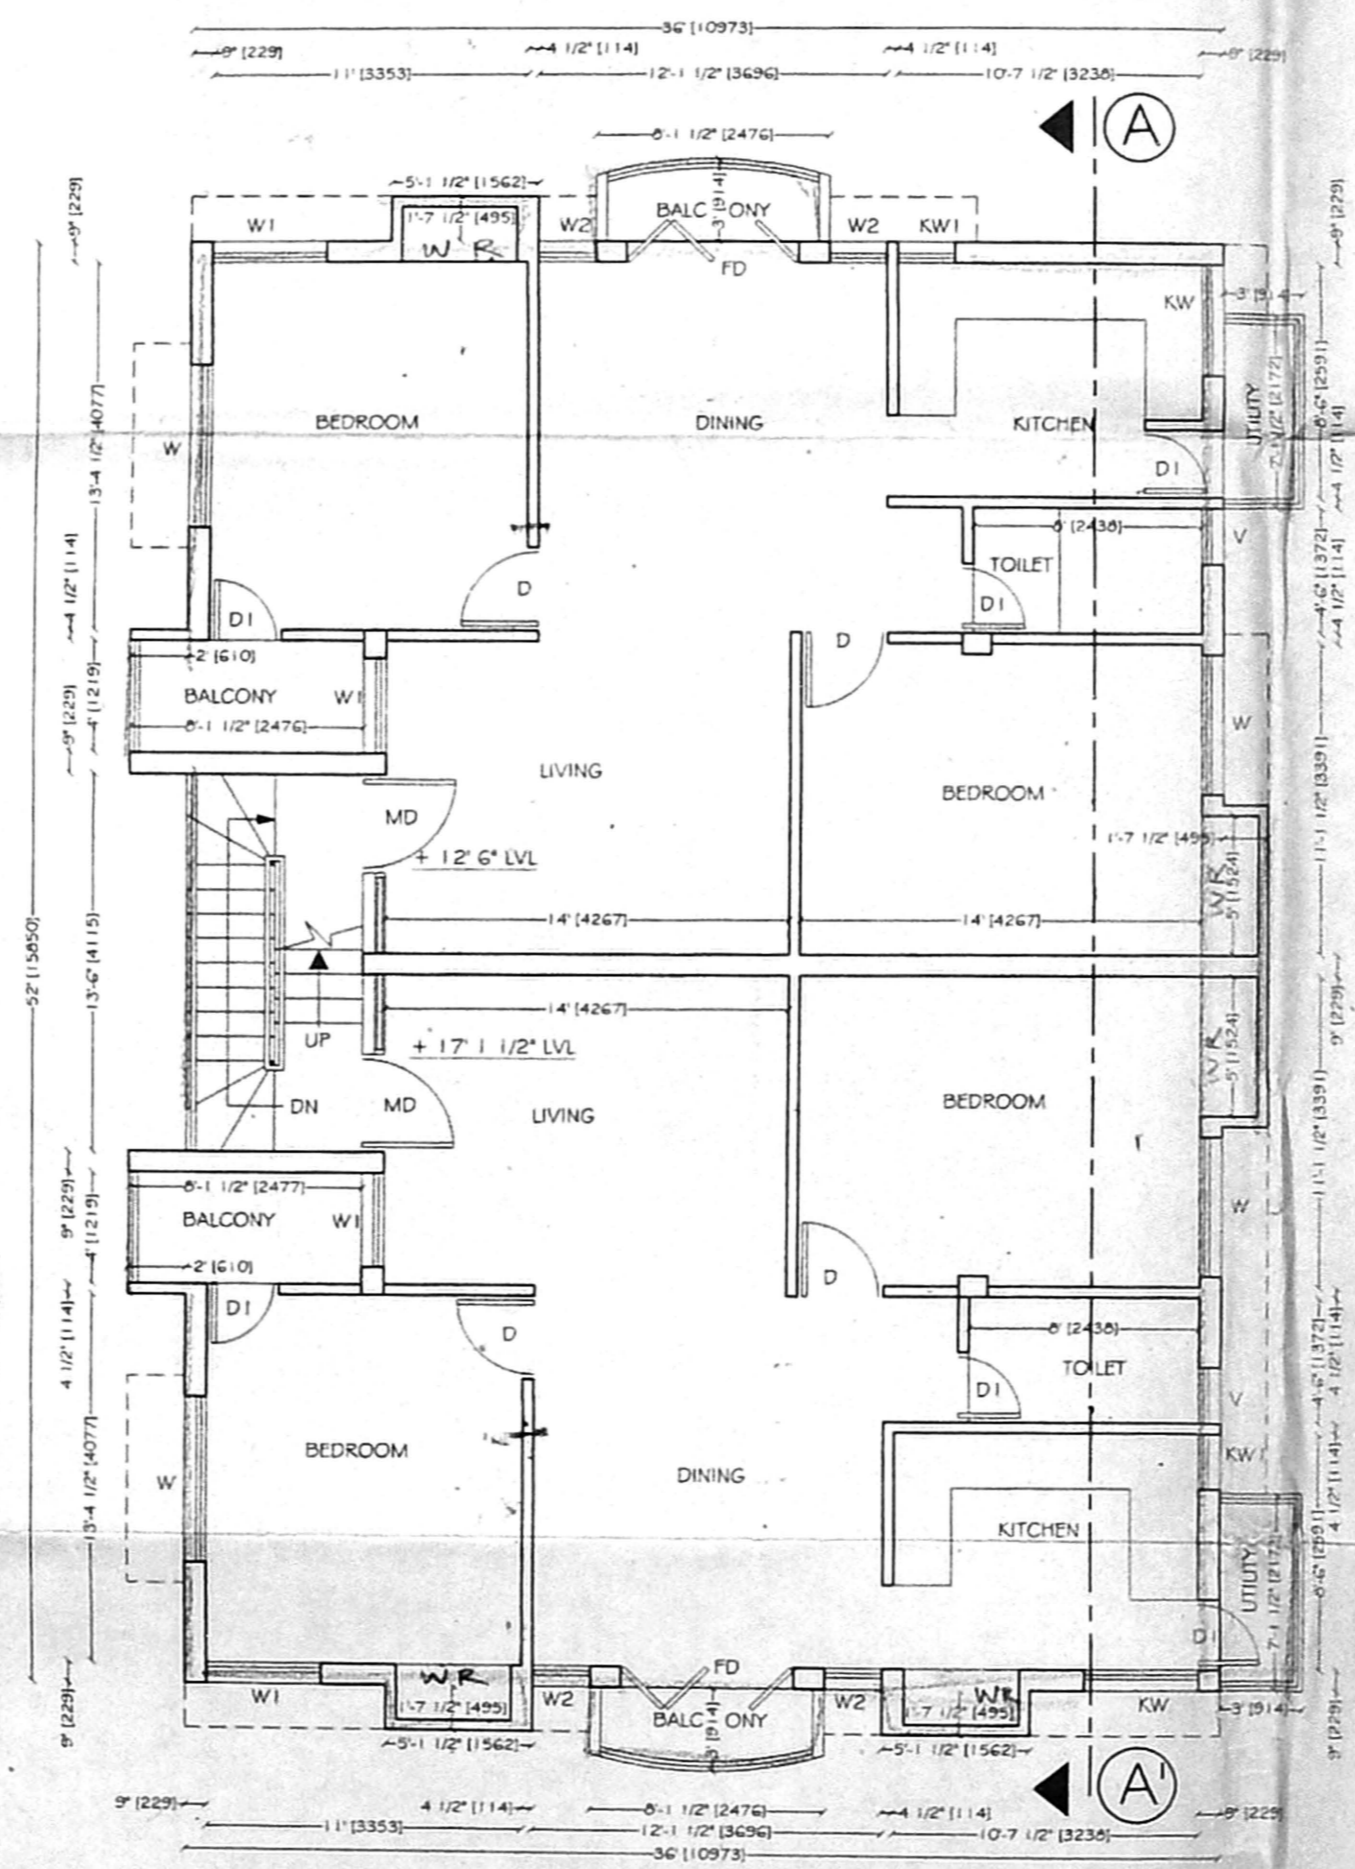

TERRACE FLOOR PLAN.

AREA STATEMENT

AREA	SFT	SMT
PLOT AREA	3115.325	289.53
GF	998.484	92.80
GROUND FLOOR ABOVE STILTS	1079.483	100.32
FIRST FLOOR	2024.450	188.15
FST -1.22 CM: 65		
TOTAL AREA	4102.417	381.27

SPECIFICATION

FOUNDATION :- R.C.C. Columns 9"x11" in 1:2:4, mix with suitable reinforcement.  
 FLOORING :- REVISED PLAN  
 SUPER STRUCTURE :- Brick Masonry in c.m. 1:5 mix with all opening spanned by R.C.C. Lintels. plastering in CM 1:4.  
 ROOFING :- R.C.C. Roof slab 1:2:4, 11cm thk with all necessary weathering course above.

SCHEDULE OF JOINERY

M/D MAIN DOOR	3'-6" X 7'-0"
D DOOR	3'-0" X 7'-0"
D1 DOOR	2'-6" X 7'-0"
FD FRENCH DOOR	6'-0" X 7'-0"
W WINDOW	6'-0" X 4'-6"
W1 WINDOW	4'-0" X 4'-6"
W2 WINDOW	2'-0" X 4'-6"
KW KITCHEN WINDOW	4'-0" X 3'-6"
KW1 KITCHEN WINDOW	2'-0" X 3'-6"
V VENTILATOR	2'-0" X 3'-0"

COLOUR INDEX

PROPOSED ROAD	
BOUNDARY	
S.W.LINE	

PLAN SHOWING THE PROPOSED RESIDENTIAL BUILDING IN T.S.No 59/17,BLOCK No 13 AT PLOT No 15,R.V.NAGAR 1st CROSS St,AYANAVARAM VILLAGE.

TITLE :-  
**APPROVAL DRAWING**

SCALE :- 1" = 8'-0" DWG NO :- 1

DATE :- MAY 2000

OWNER'S SIGNATURE:-

SIGNATURE OF LICENCED SURVEYOR

S. ATHIYAMAN, B.E.,  
 Chartered Engineer  
 Class - I License Survey No.113  
 Corporation of Chennai  
 119/5/1, Thekkavai Nagar, Thiruvanniyur,  
 CHENNAI - 600 041 ☎ 4423372

SITE / GROUND FLOOR PLAN.

R.V.NAGAR 1st CROSS STREET, 23' WIDE ROAD