


S.NO.	TYPE	DESCRIPTION	SIZE
1	D/W	COUNTRY WOOD FINISH SHUTTERS WITH ONE SIDE TEAK WOOD FINISH	9'15" x 7'-0"
2	D1	COUNTRY WOOD DOOR	3'-5"7'-0"
3	D2	COUNTRY WOOD DOOR	3'-0"7'-0"
4	D3	COUNTRY WOOD DOOR	2'-6"7'-0"
5	F/1	COUNTRY WOOD DOOR	18'-4'3"7'-0"
6	F/2	COUNTRY WOOD DOOR	8'-6"7'-0"
7	F/3	COUNTRY WOOD DOOR	8'-6"7'-0"
8	W1	COUNTRY WOOD WINDOW	8'-0" x 4'-6"
9	W2	COUNTRY WOOD WINDOW	5'-0" x 4'-6"
10	W3	COUNTRY WOOD WINDOW	4'-0" x 4'-6"
11	V1	COUNTRY WOOD VENTILATOR	3'-0" x 3'-0"
12	V	COUNTRY WOOD VENTILATOR	2'-0" x 3'-0"

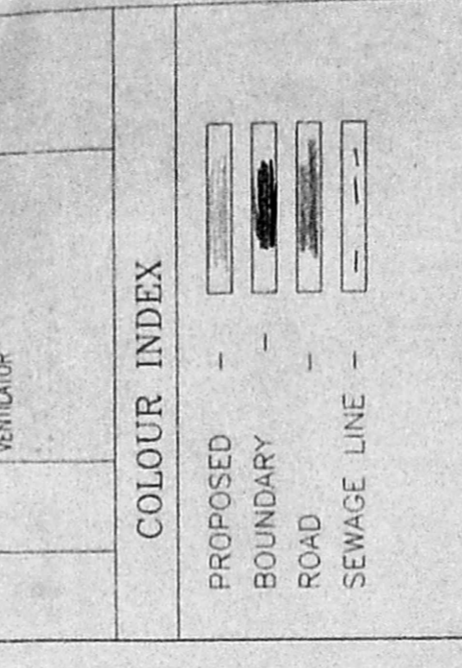

- SPECIFICATIONS**
- FOUNDATION: 0.15M SAND FILLING, USING R.C.C. AND PLUMB LINE. CONCRETE GRADE: M20. BEAM SIZE: 0.15x0.23 USING R.C.C. 1:2:4.
 - DAMP PROOF COURSE: D.P.C. SHALL BE OF 2 CM THK. CEMENT CONCRETE 1:2 MIXED WITH SUPER STRONG BRICK PER BAG OF CEMENT GROUND MOLDED.
 - MORTAR: 1:6 USING WELL BURNT BRICKS.
 - WALL & ROOF SLAB: USING R.C.C. 1:2:4 MIX AND WARRAGE ROOF SHALL BE OF R.C. SHEET WITH 100MM SAND FILLING.
 - WALLS: WITH PRESSED BRICKS AS PER LINE.
 - JOINERY: MAIN DOORS - FRAME SHALL BE OF TEAK WOOD & SHUTTERS OF FLUSH SHUTTER WITH ONE SIDE TEAK FINISH. OTHER DOORS, WINDOWS, SHUTTERS OF FLUSH SHUTTER FRAME AND SHUTTERS OF FLUSH SHUTTER.



AREA STATEMENT


AREA	13272.00 SQ. FT. (1235.00 SQ. M)
BASEMENT FLOOR AREA	316.85 SQ. FT. (29.44 SQ. M)
GROUND FLOOR AREA	6141.300 SQ. FT.
FIRST FLOOR AREA	570.540 SQ. M
SECOND FLOOR AREA	6748.734 SQ. FT.
THIRD FLOOR AREA	626.970 SQ. M
TOTAL AREA (F.S.I)	6141.810 SQ. M
HEAD ROOM AREA	19824.680 SQ. FT.
LIFT MACHINE ROOM	1841.760 SQ. M
LIFT MACHINE ROOM	45.734 SQ. M
F.S.I	1.49 %
PLOT COVERAGE	51.85 %

K.S.M. CONSULTANTS P.Ltd.
CONSULTANTS, ENGINEERS & CHARTERED ARCHITECTS
115, Madhav Mahalingam Road, Madhav - 600 029
KOTTIVAKKAM, CHENNAI, INDIA

APARTMENT IN T.S.NO. 113, BLOCK NO. 14, ADARV VILLAGE AT KOTTIVAKKAM, CHENNAI, TAMIL NADU, INDIA.

Revised Plan
Dt. 12/10/20
Scale: 1:50
Date: 3/20/20
Signature: [Signature]
C.M.D.A. (B) No. 1
C.No. [Number]
Scrutiny: [Signature]
P.A. [Signature]

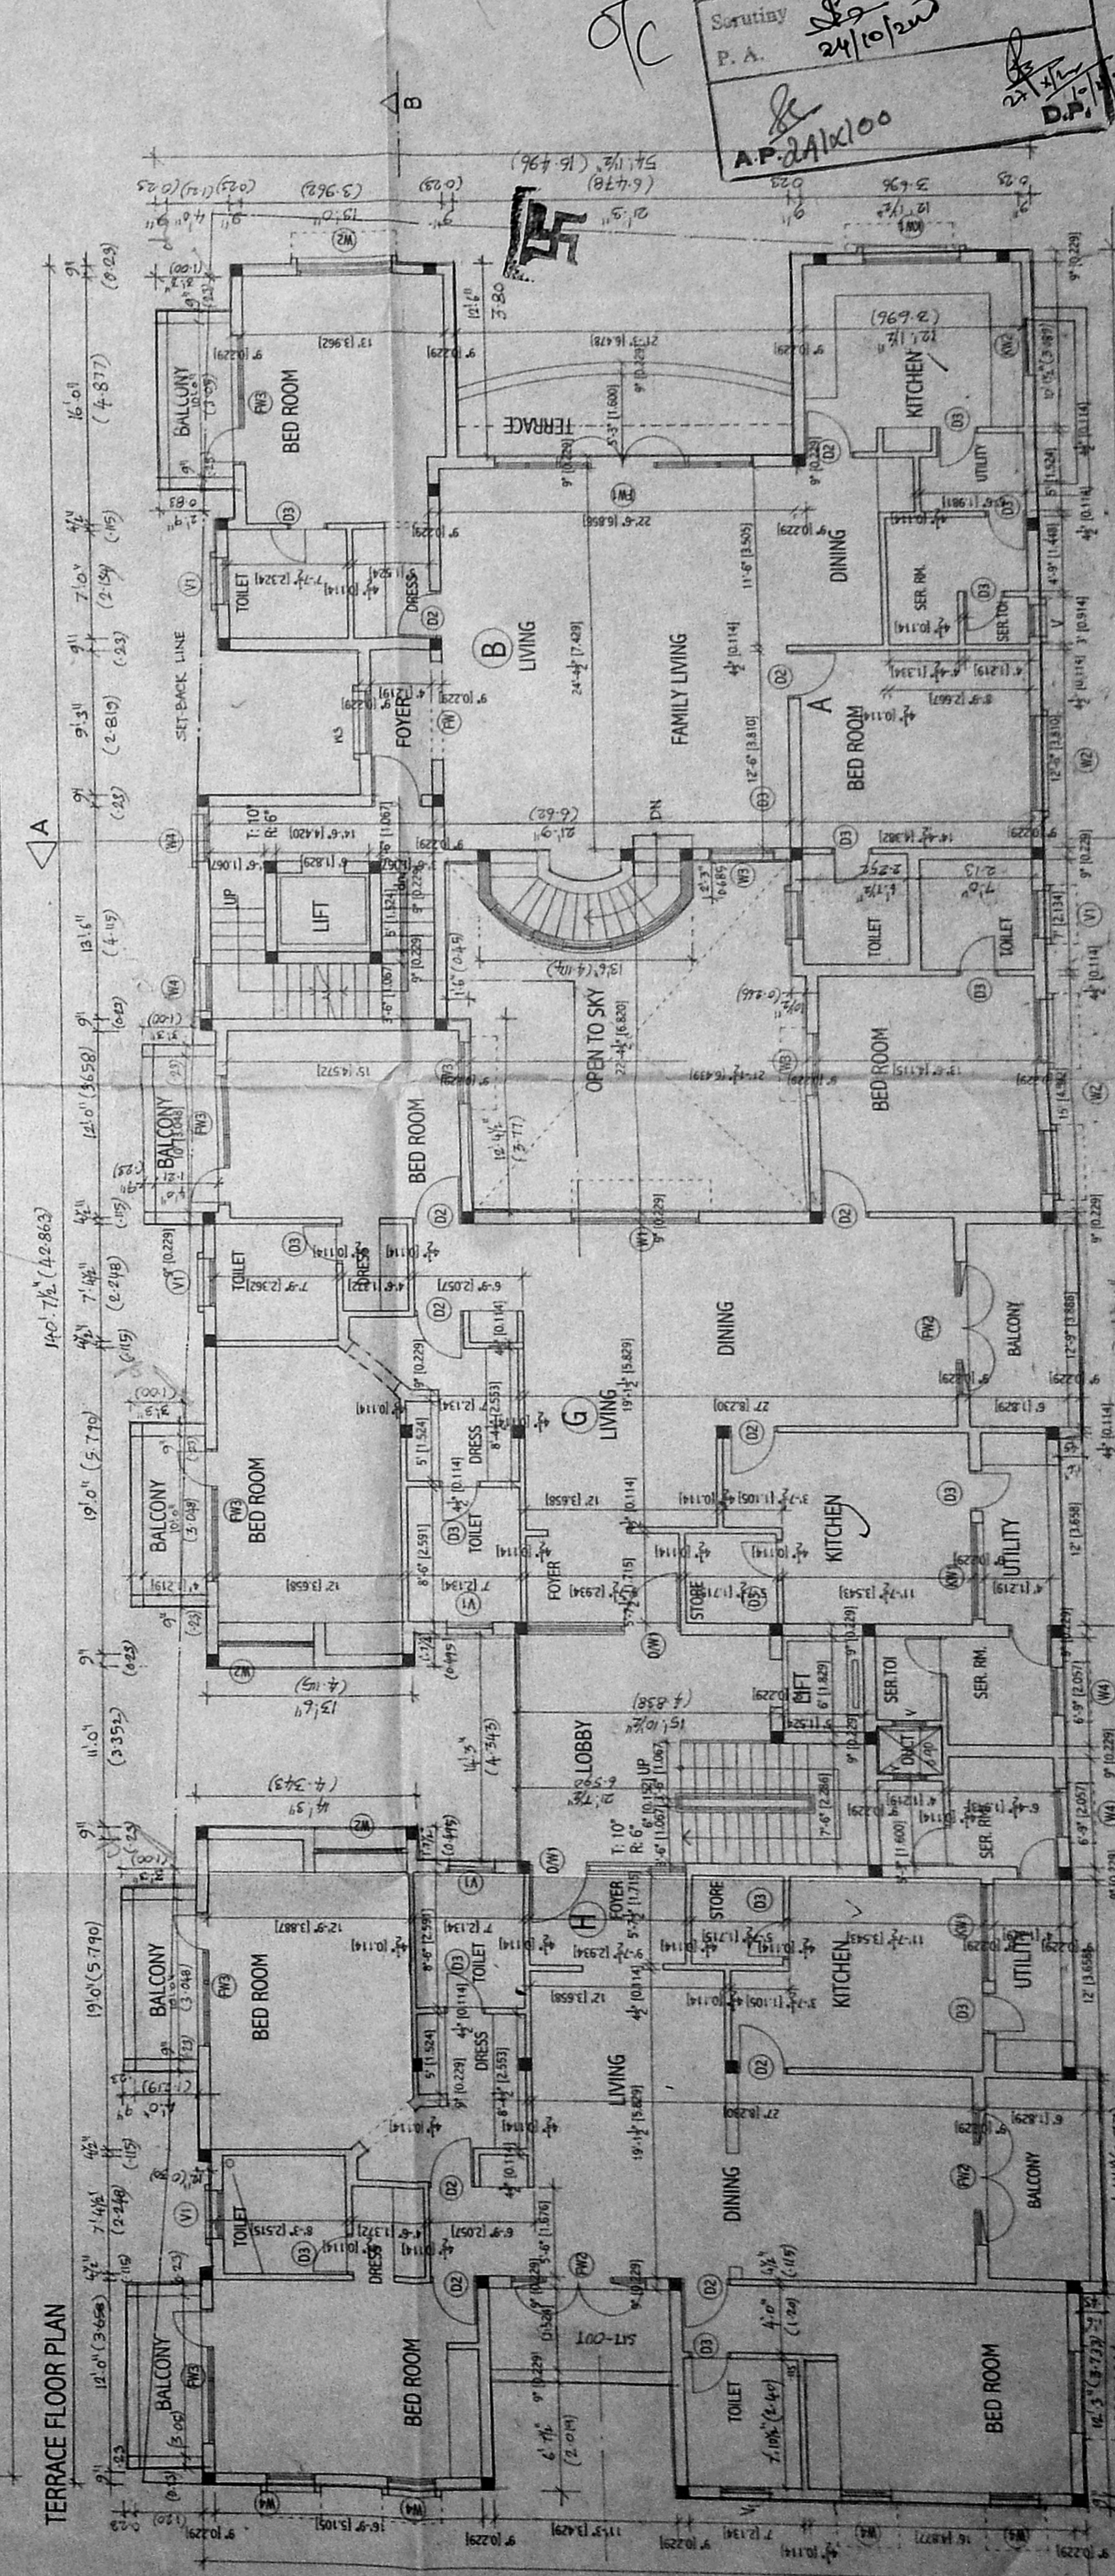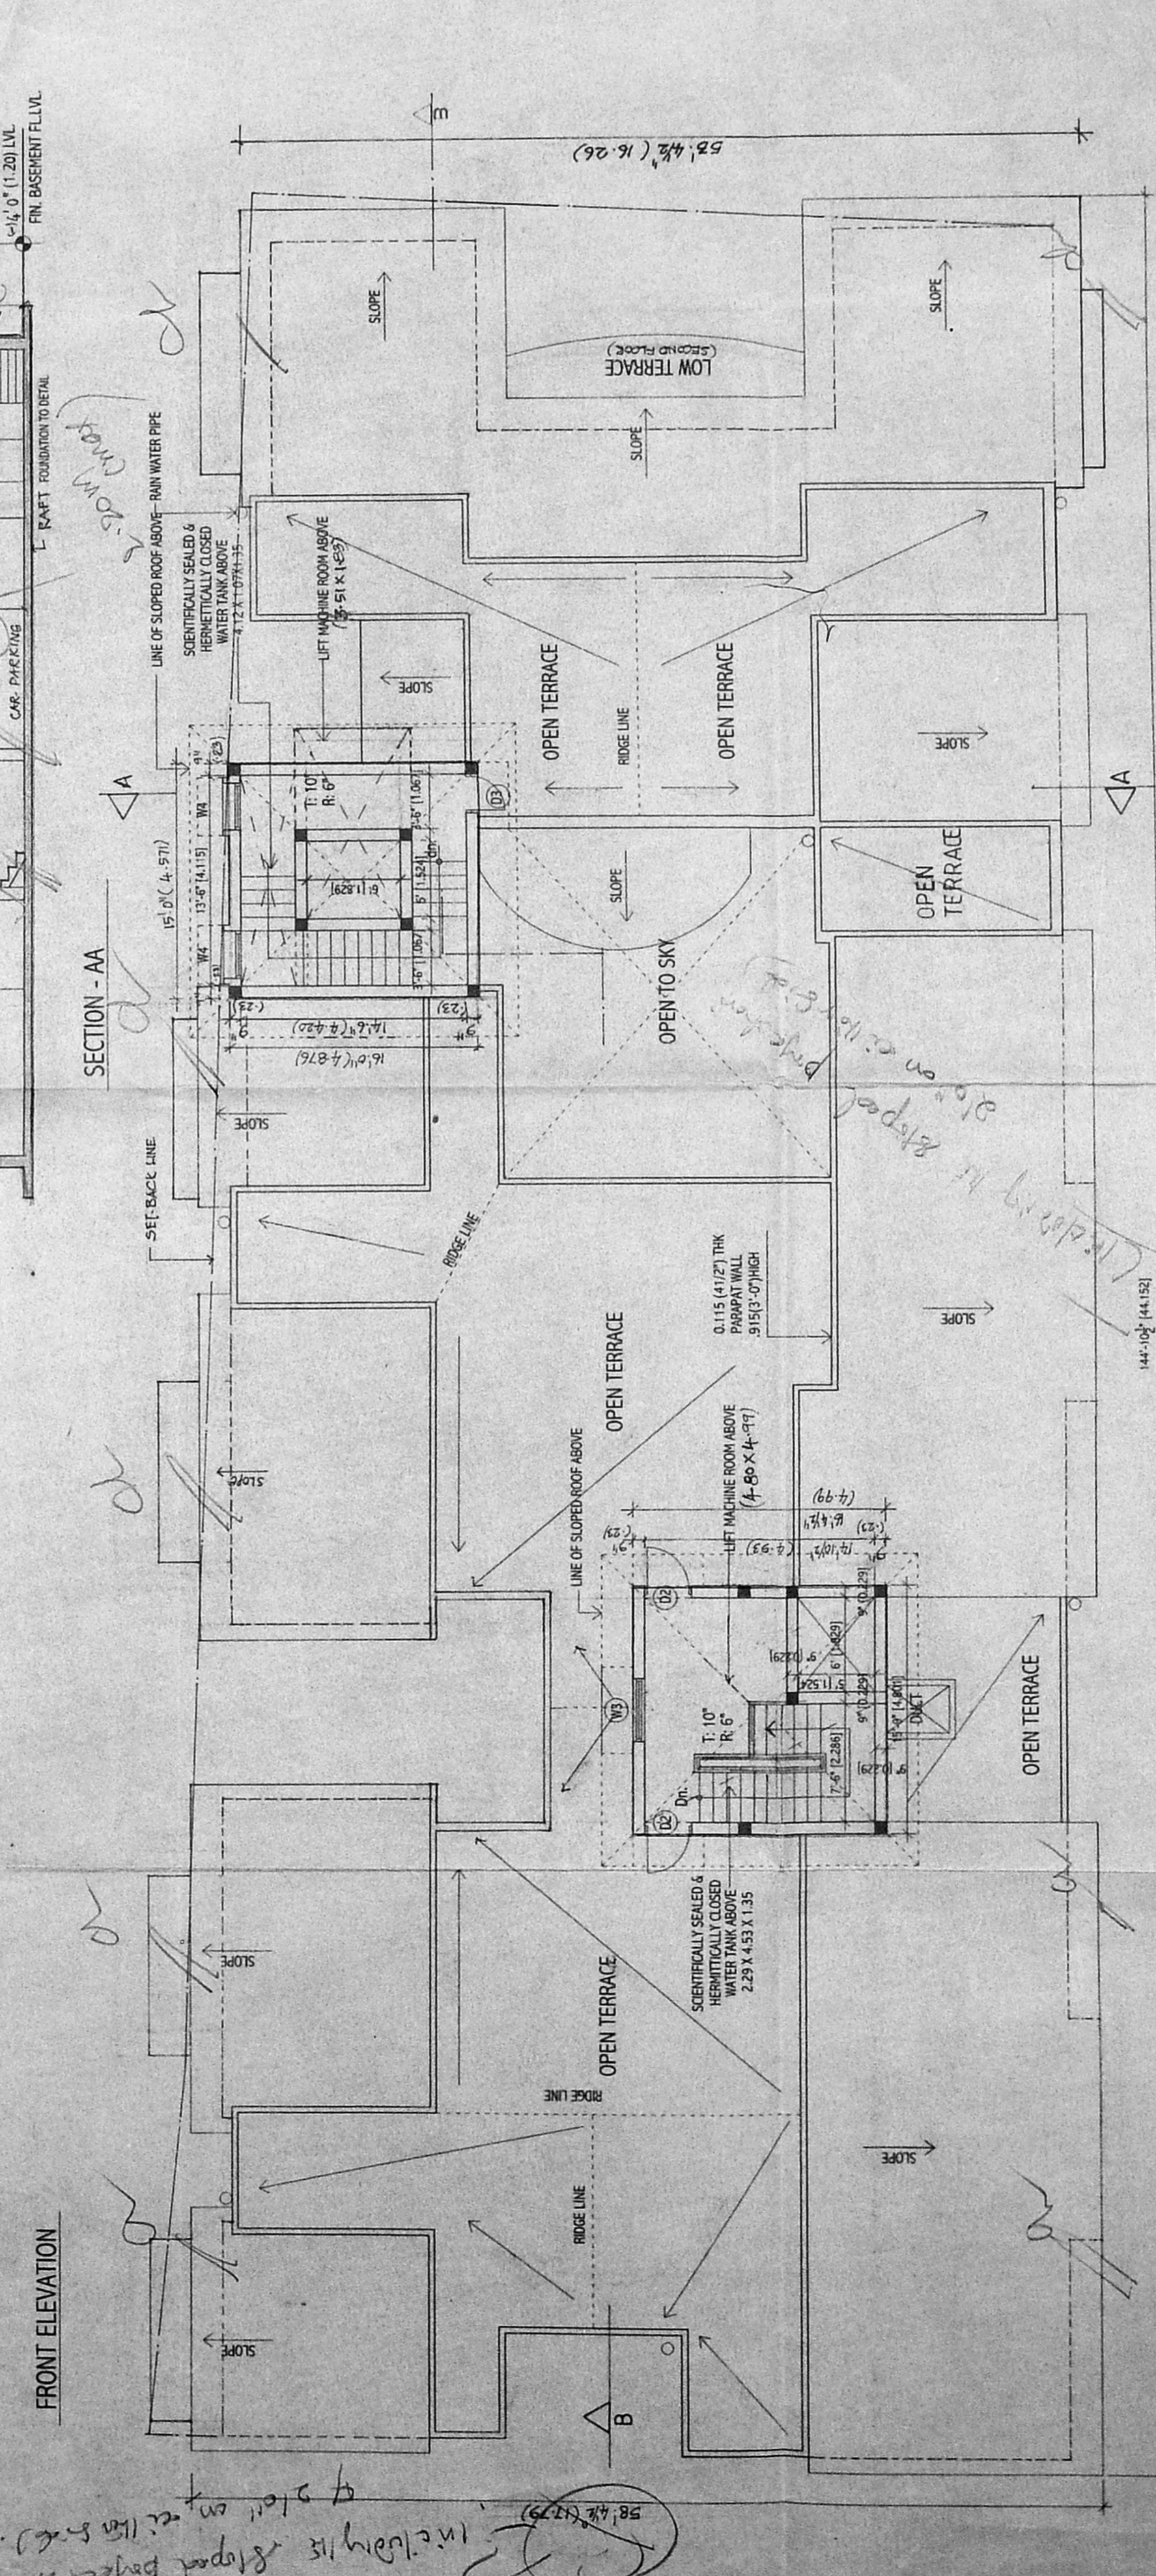

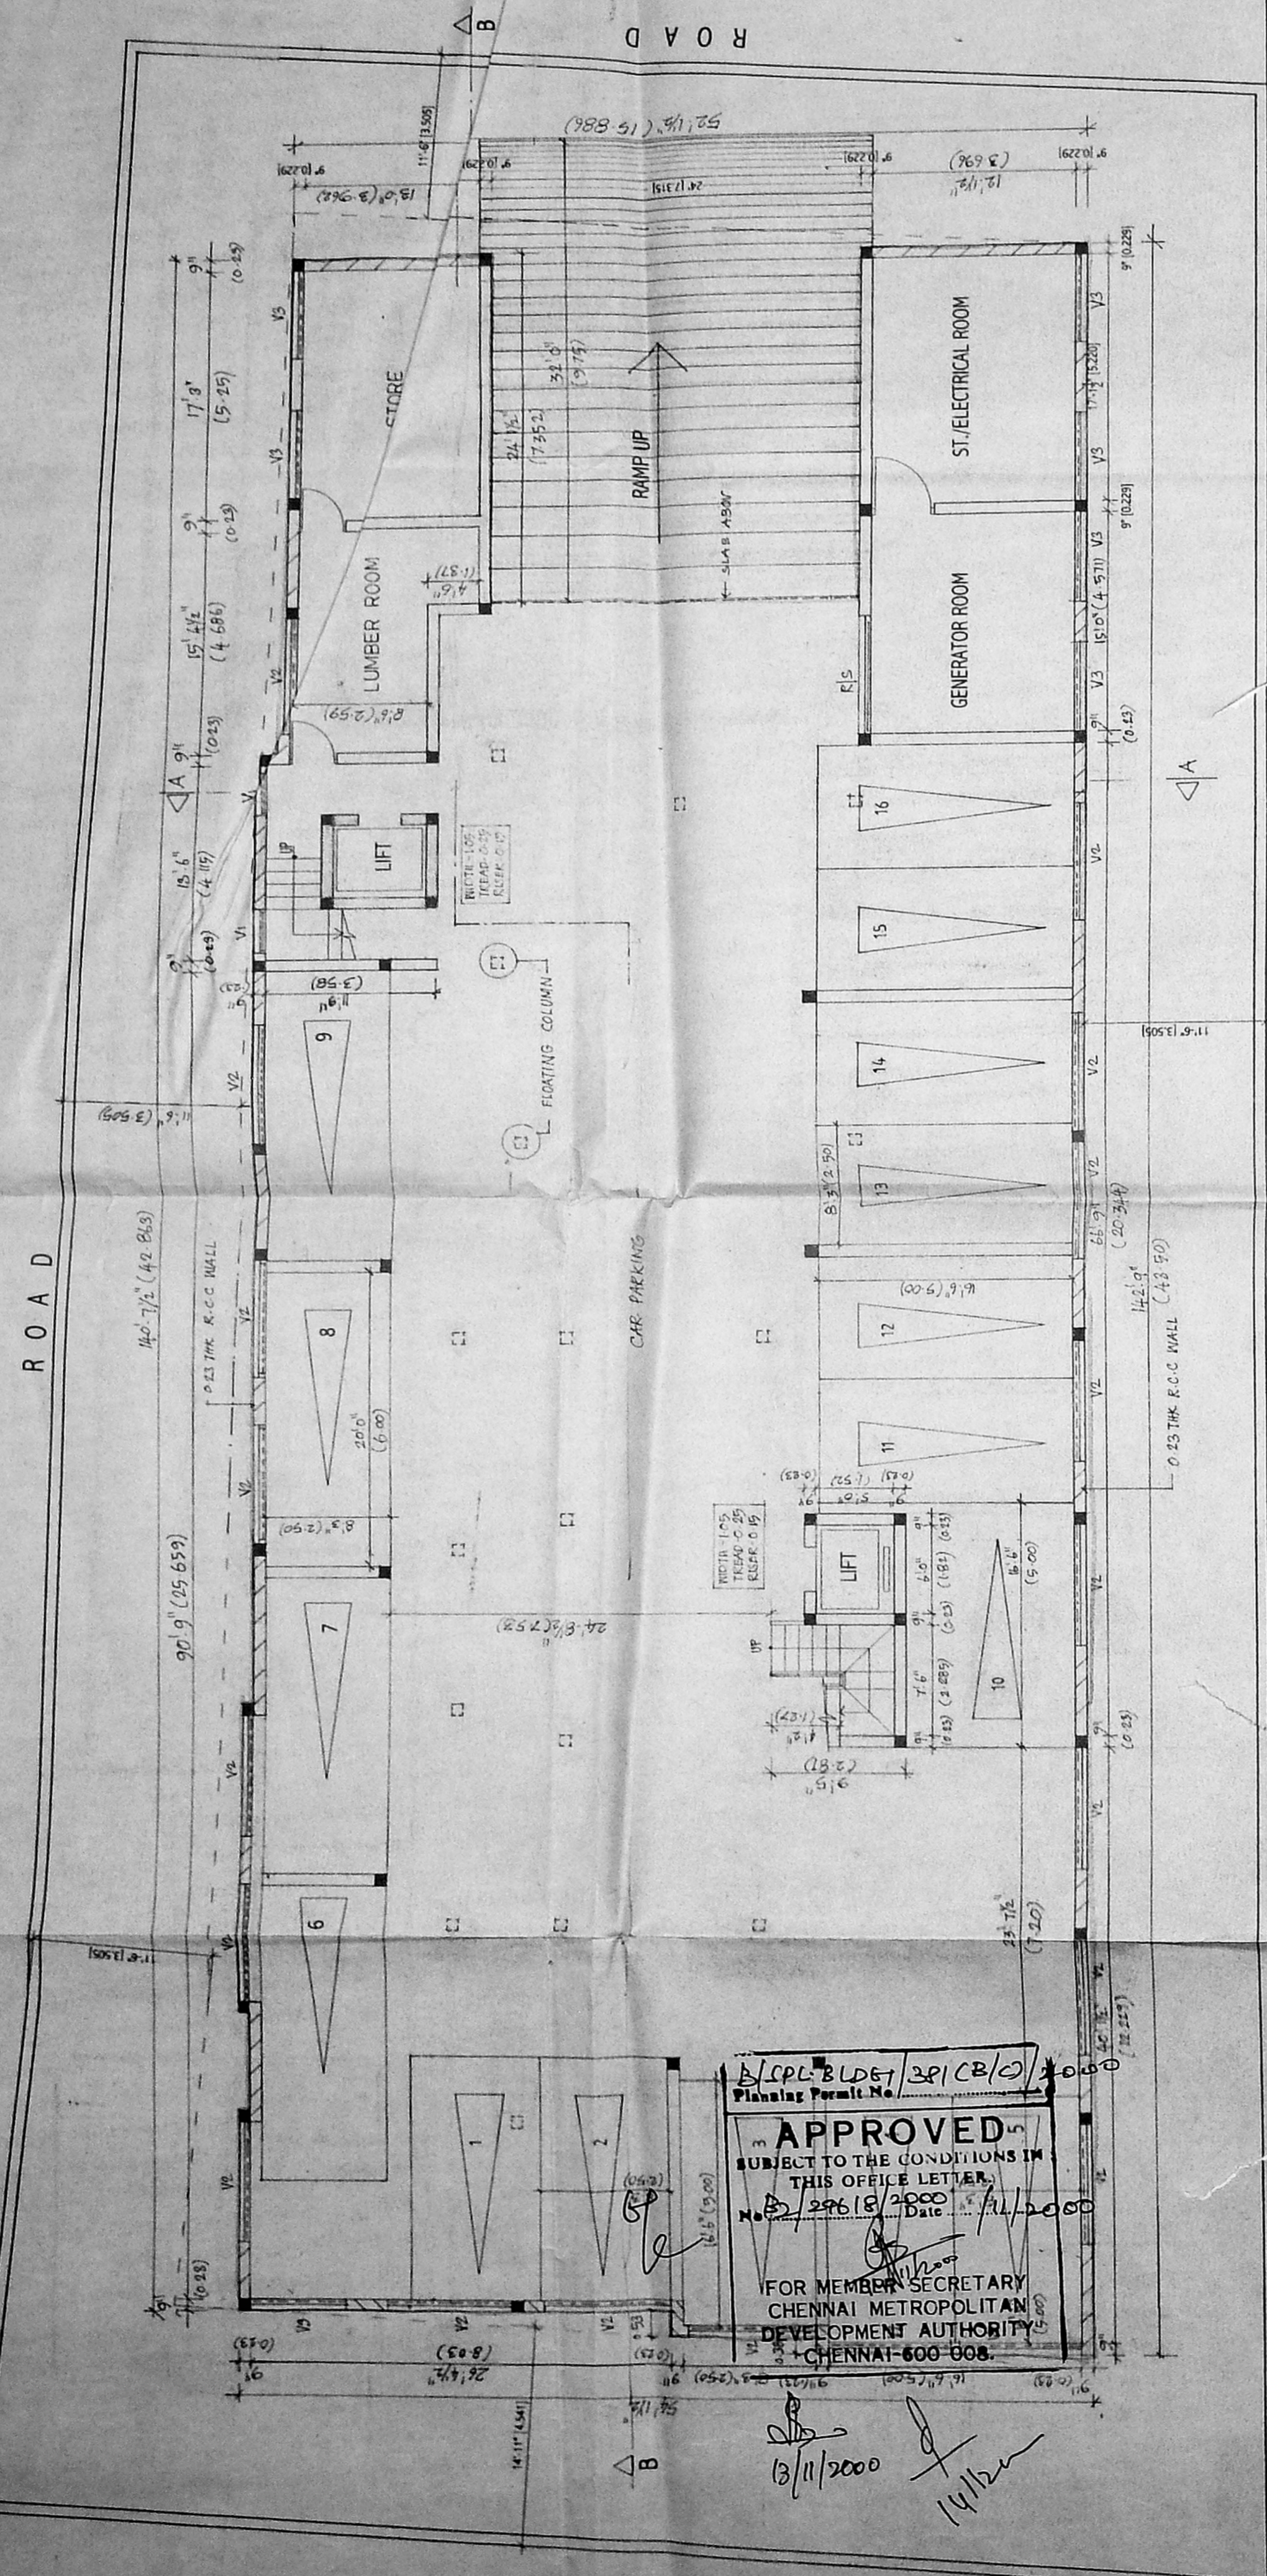

BASEMENT FLOOR PLAN

SCHEDULE OF JOINERY

S.NO.	TYPE	DESCRIPTION	SIZE
1	D/W	COUNTRY WOOD FINISH SHUTTERS W.P. ONE SIDE	91.57' 7'-0"
2	D1	COUNTRY WOOD FINISH SHUTTERS W.P. ONE SIDE	5'-5X7'-0"
3	D2	COUNTRY WOOD DOOR	3'-0X7'-0"
4	D3	COUNTRY WOOD DOOR	2'-5X7'-0"
5	D4	COUNTRY WOOD DOOR	1'-4 X 7'-0"
6	D5	COUNTRY WOOD DOOR	3'-0X7'-0"
7	D6	COUNTRY WOOD DOOR	3'-0X7'-0"
8	D7	COUNTRY WOOD DOOR	3'-0X7'-0"
9	D8	COUNTRY WOOD WINDOW	5'-0" X 4'-6"
10	D9	COUNTRY WOOD WINDOW	4'-0" X 4'-6"
11	D10	COUNTRY WOOD WINDOW	3'-0" X 4'-6"
12	D11	COUNTRY WOOD WINDOW	2'-6" X 4'-6"
13	D12	COUNTRY WOOD WINDOW	2'-6" X 4'-6"
14	D13	COUNTRY WOOD WINDOW	2'-6" X 4'-6"
101	D100	COUNTRY WOOD WINDOW	2'-6" X 4'-6"

COLOUR INDEX


PROPOSED	---
BOUNDARY	---
ROAD	---
SEWAGE LINE	---

SPECIFICATIONS

- FOUNDATION: 0.15M SAND FILLING, 0.15M P.C.C. 1:4:8 MIX. BRICK WORK USING IN CEILING COURSE 1:4 AND 8 WITH SLEEPER BEAM SECS. OF CLASS 23.5 AND 8 WITH SLEEPER BEAM SECS. OF CLASS 23.5.
- DAUP: PROPOSED DAUP SHALL BE OF CLASS 23.5 WITH 1 KG. OF IMPERME PER BAG OF CEMENT MORTAR 1:6 USING WELL BURNED BRICKS GROUND MOULDED.
- CONCRETE: ALL CONCRETE SHALL BE OF CLASS 23.5 WITH 1 KG. OF IMPERME PER BAG OF CEMENT MORTAR 1:6 USING WELL BURNED BRICKS GROUND MOULDED.
- ROOF: ROOF SHALL BE USING R.C.C. 1:2:4 MIX AND GRADE ROOF SHALL BE OF A.C. SHEET AND WEATHERING COURSE: BRICK JELLY IN LINE MUDJAR WITH PRESSED TILES ON TOP.
- JOINTS: MAIN DOOR, FRAME SHALL BE OF WITH ONE SIDE TEAK FINISH OTHER DOORS AND WINDOWS SHALL BE OF COUNTRY WOOD FRAME AND SHUTTERS OF FLUSH SHUTTER.

AREA STATEMENT


REF. DW.G. KCD - 100(2/2)

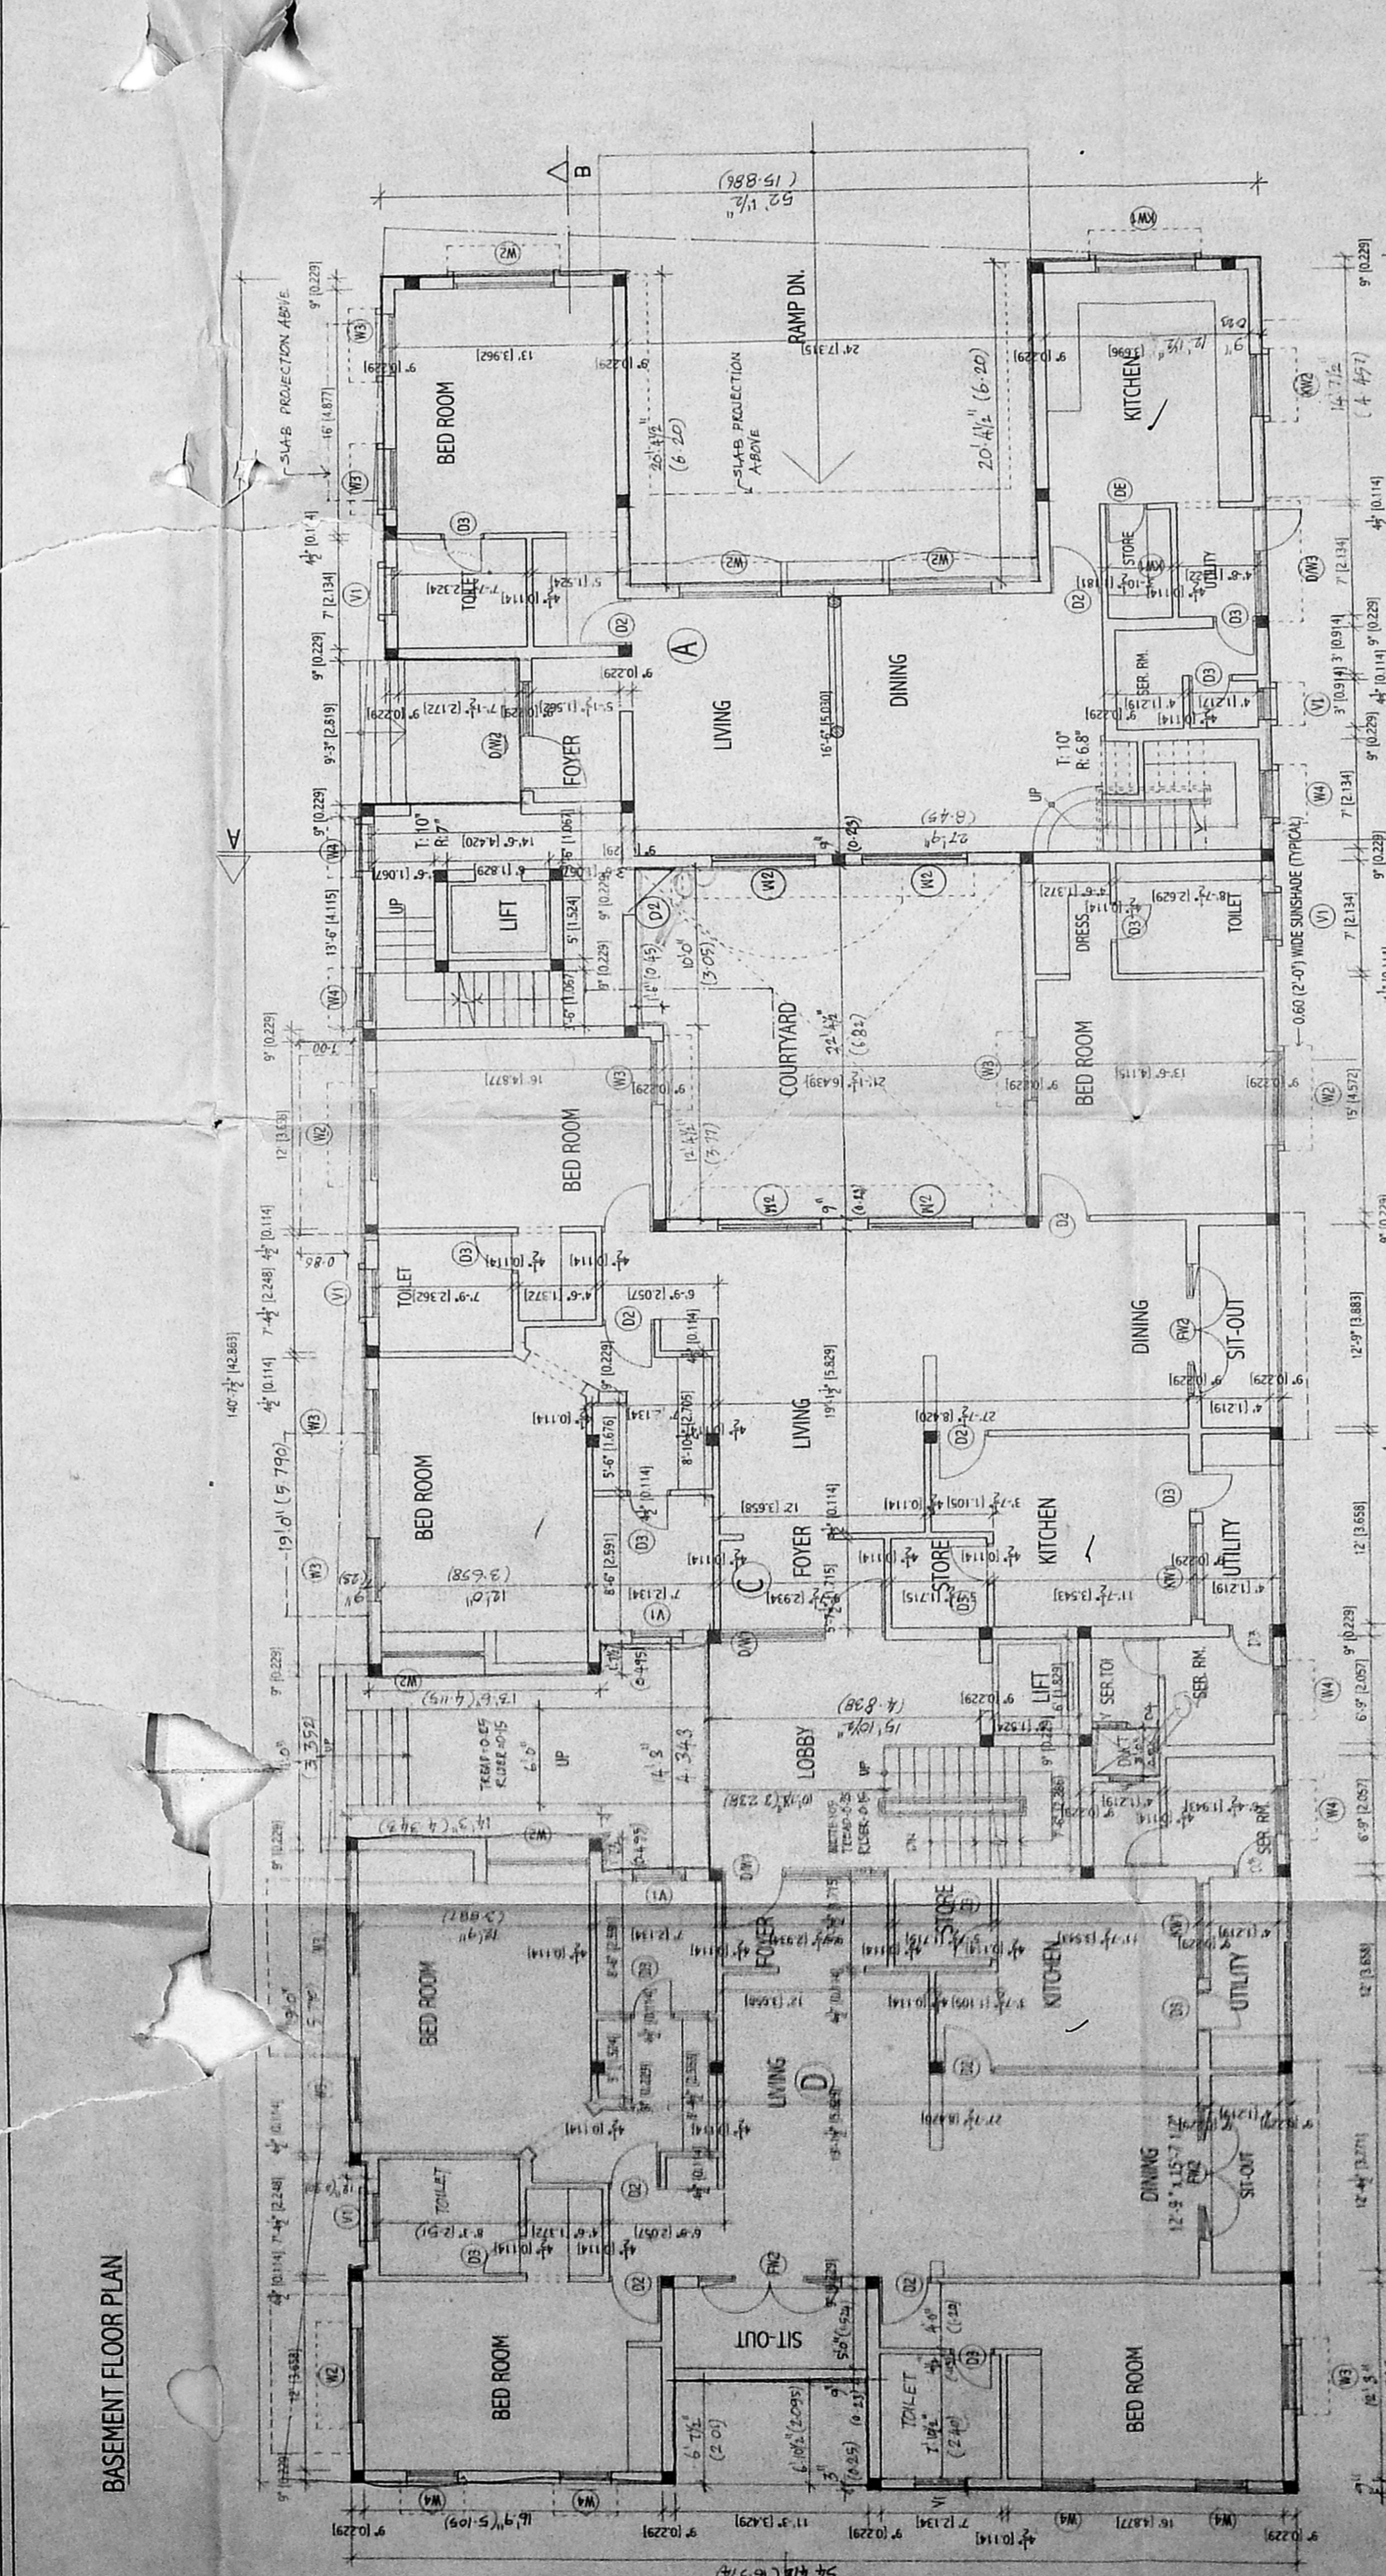

GROUND FLOOR PLAN

AREA STATEMENT

REF. DW.G. KCD - 100(2/2)

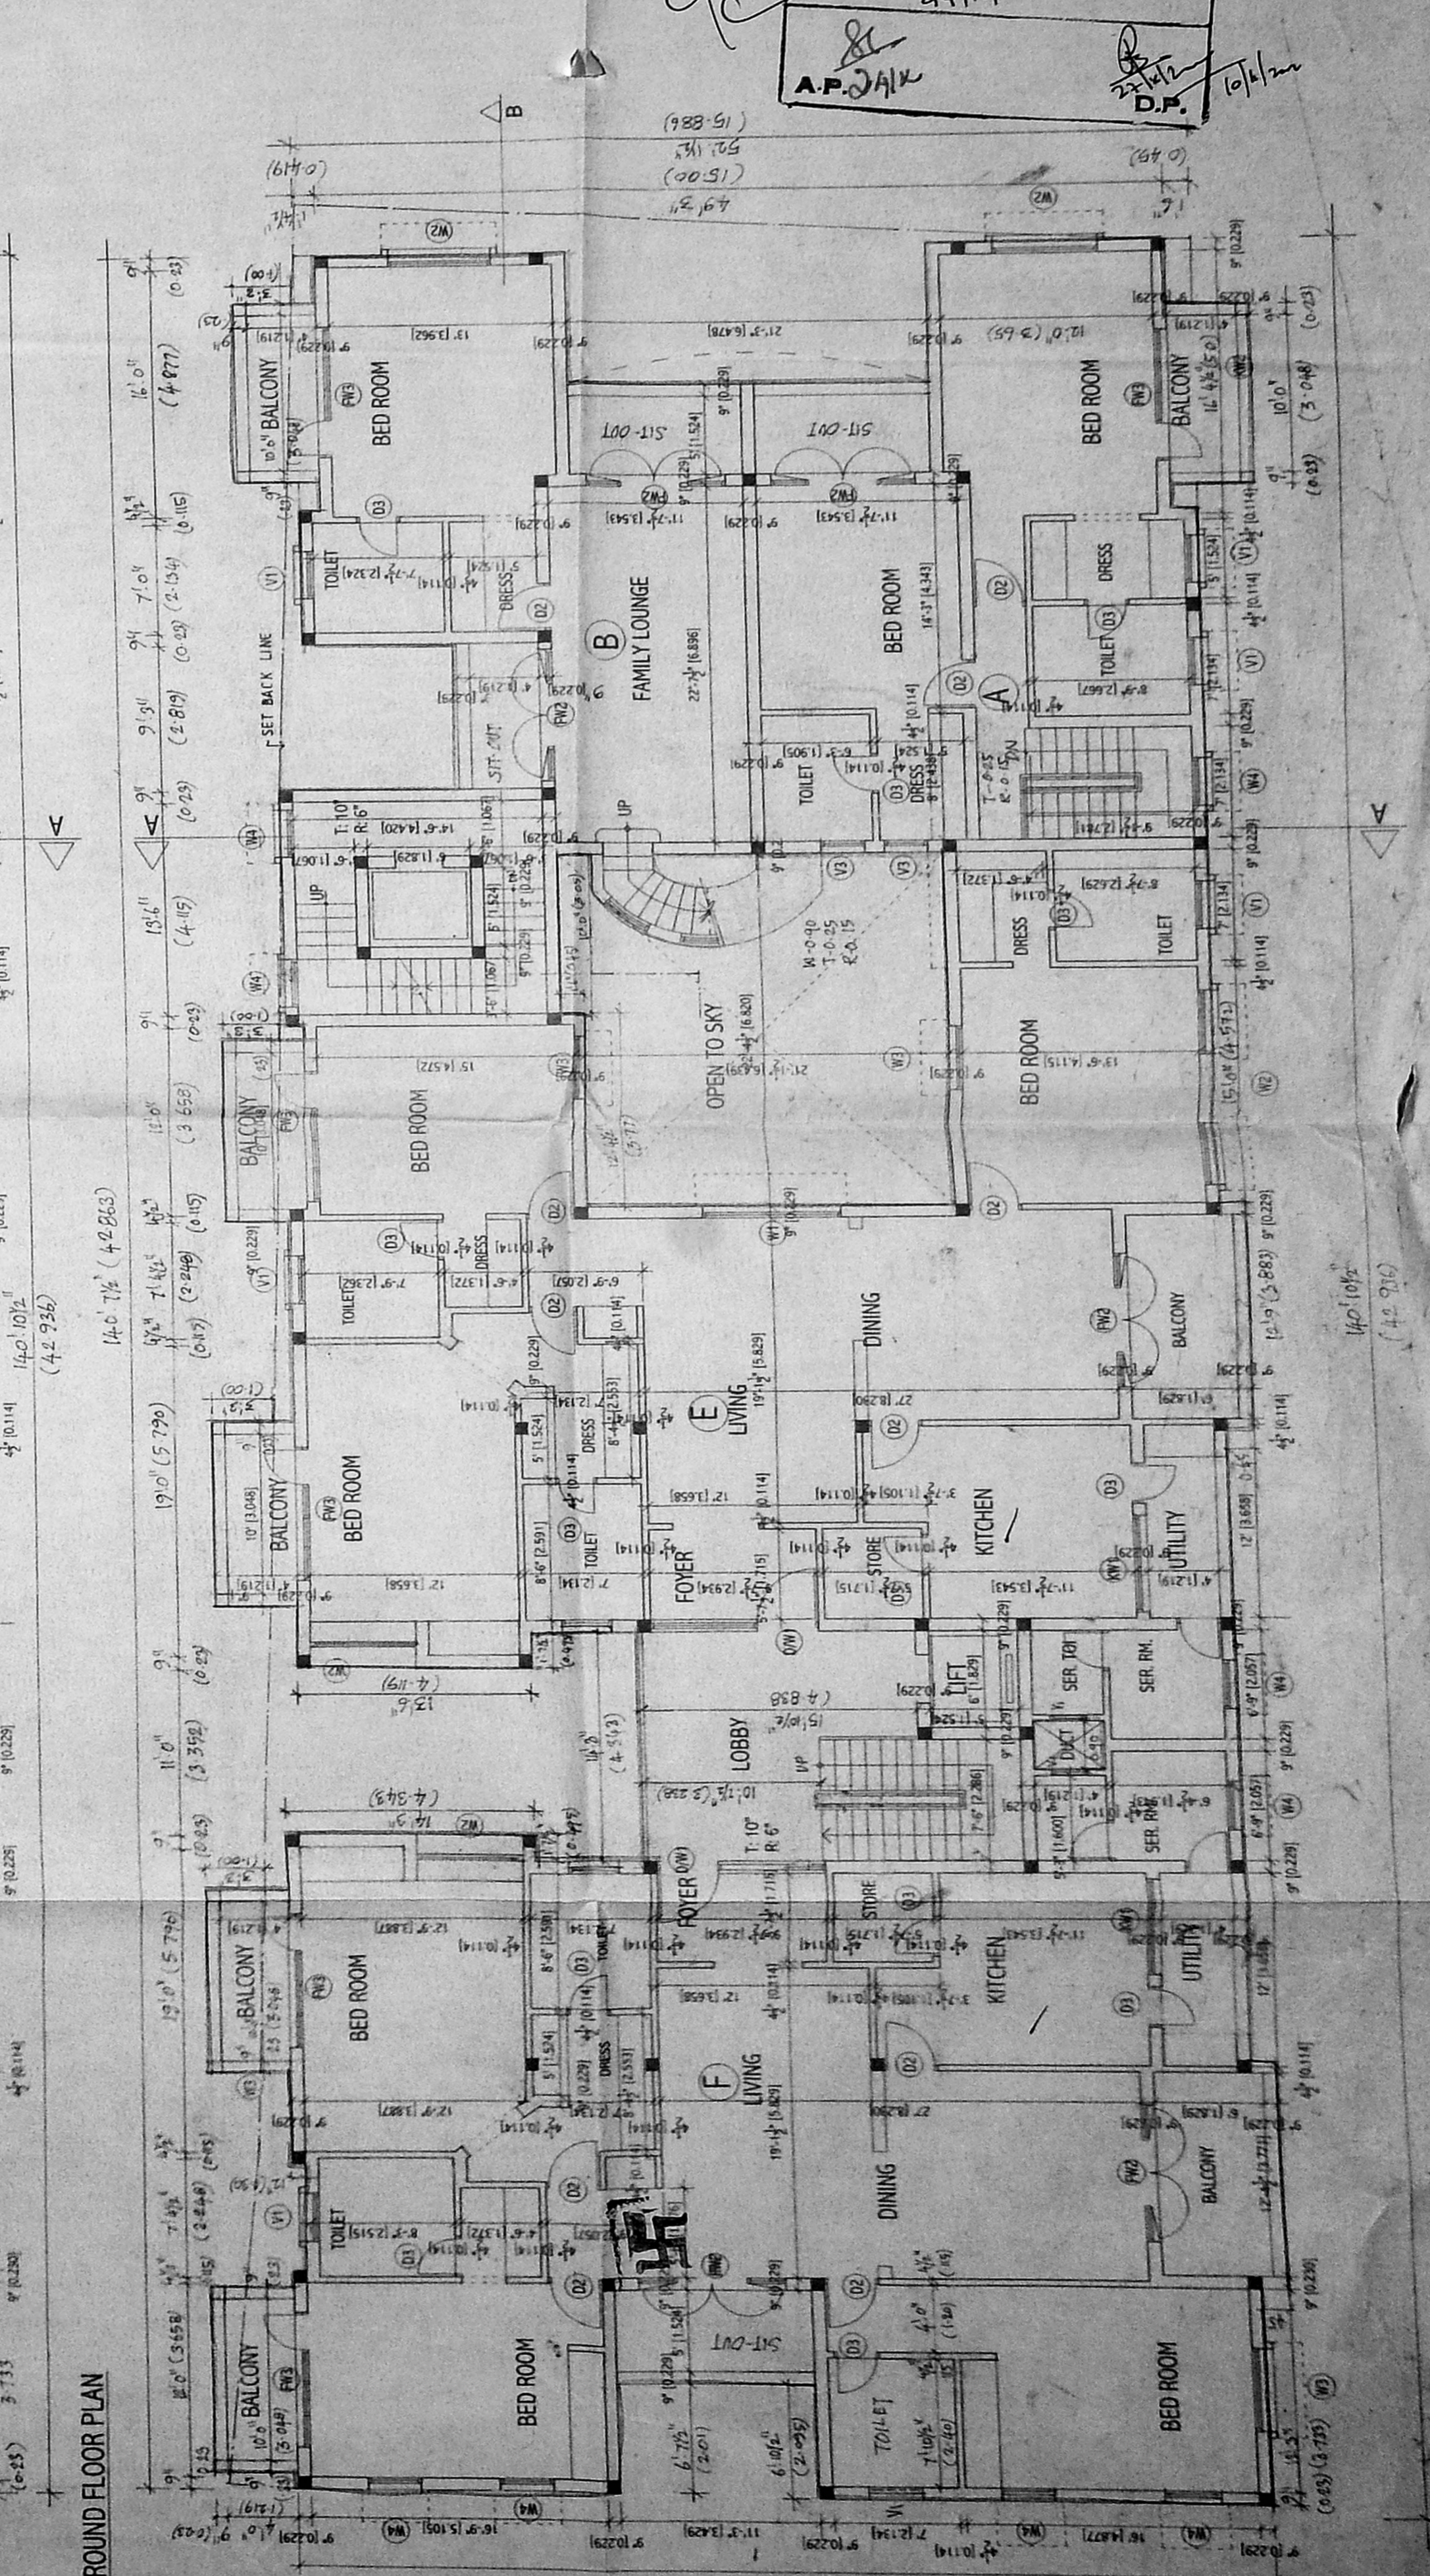

ELECT. FLOOR PLAN

K.S.M. CONSULTANTS P.Ltd
 CONSULTANTS, ENGINEERS & ARCHITECTS
 115, Nelson Manickam Road, Madras - 600 029

**PROPOSED APARTMENT IN S.NO 113,
 BLOCK NO. 14, ADAR VILLAGE AT
 P.E. NO. IN RANJITH ROAD,
 KOTHURIPURAM, CHENNAI-600 085
 ZONE 9**

Revised Plan
 Dr. P. A. JALAK
 date 3 JUN 2000
 sheet 11/8-0
 scale 1:100

CMDA (B) / No. 82 / 29/18/2000
 C.No. 82 / 29/18/2000
 K.S.M. CONSULTANTS P.Ltd
 115, Nelson Manickam Road, Madras - 600 029

K. S. MONEY
 CA / 82 / 0838
 Chartered Accountant, Madras
 9th Floor - E Block,
 NELSON MANICKAM ROAD,
 CHENNAI-600 029

