

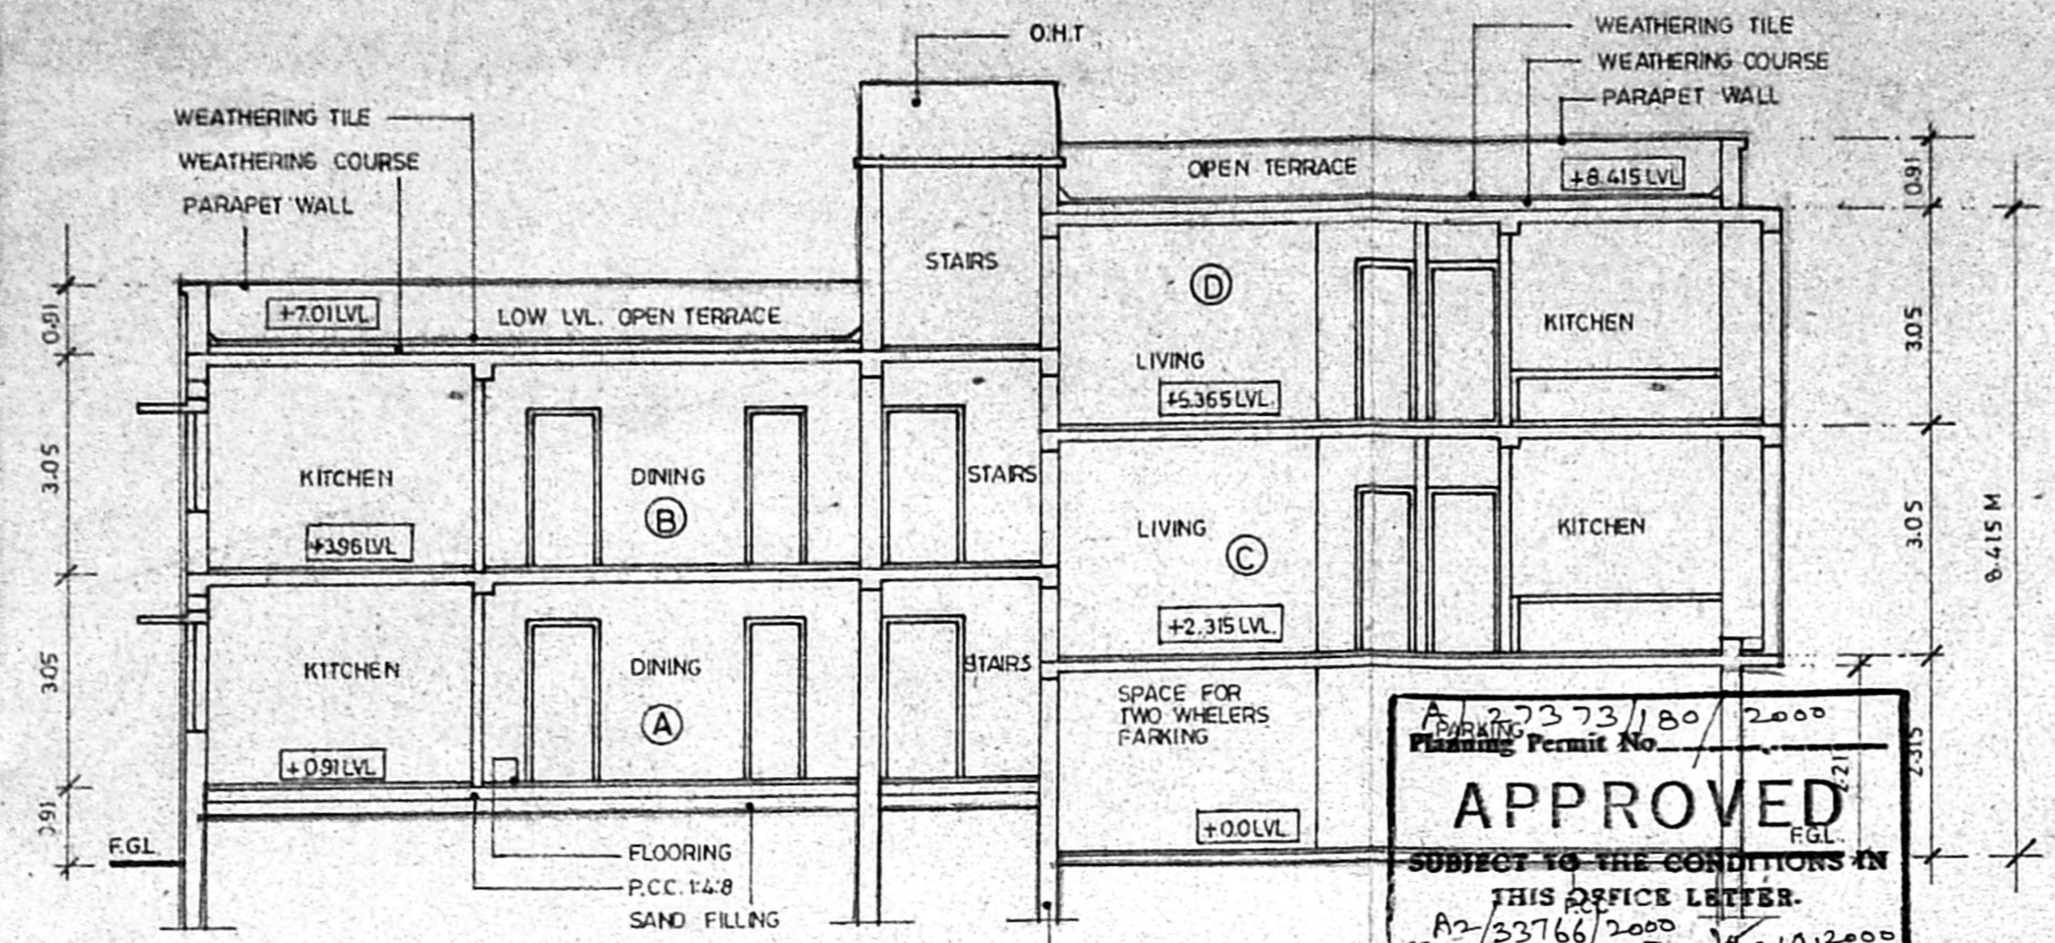



FRONT ELEVATION

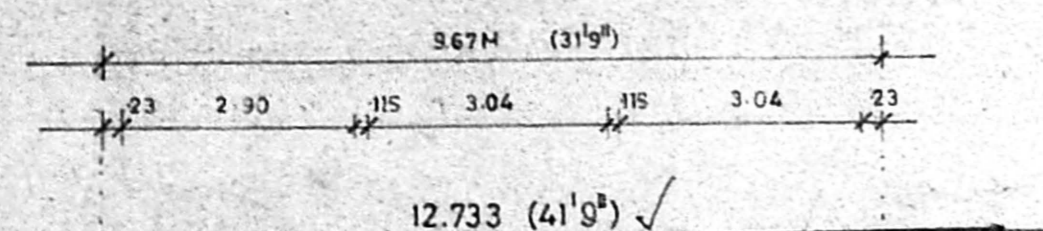


SECTION. A. B.

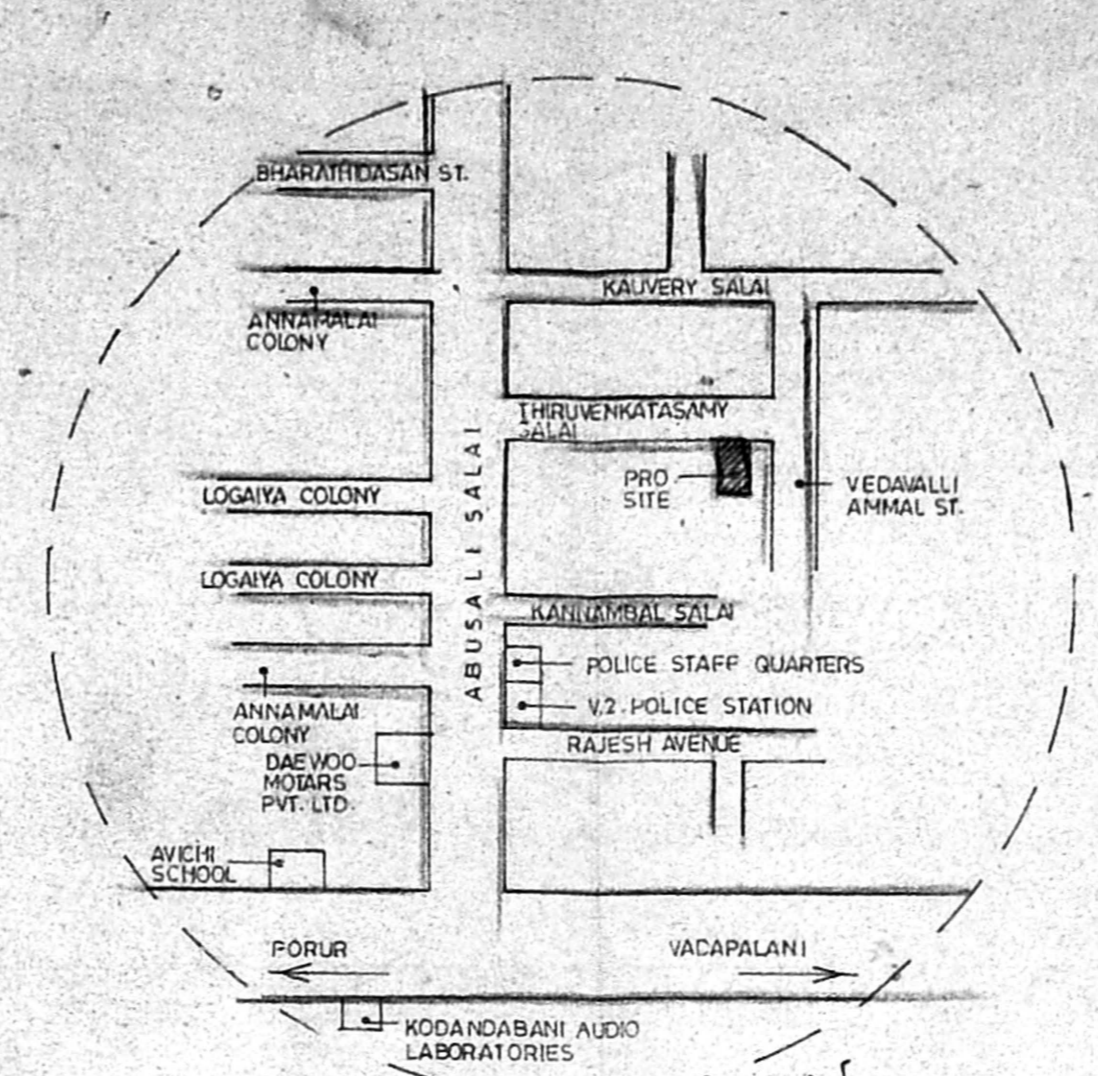


KEY PLAN (NOT TO SCALE)

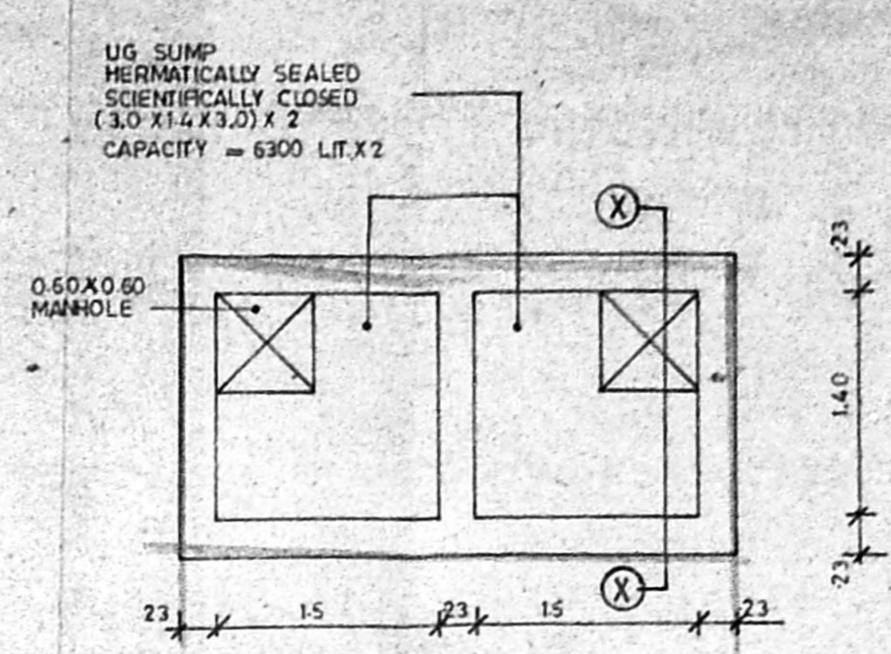


DETAIL OF SUMP SCALE: 1:75

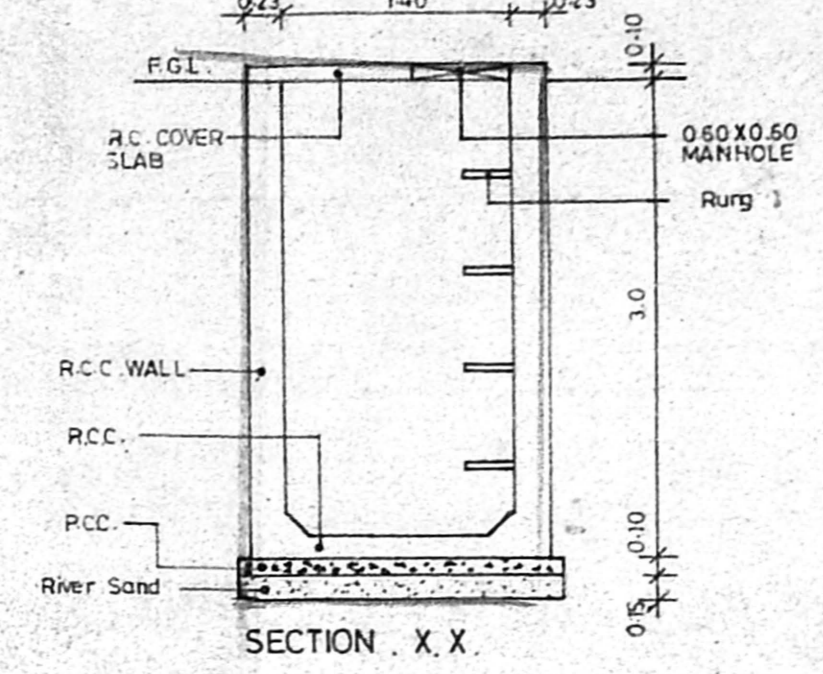


SECTION. X. X.

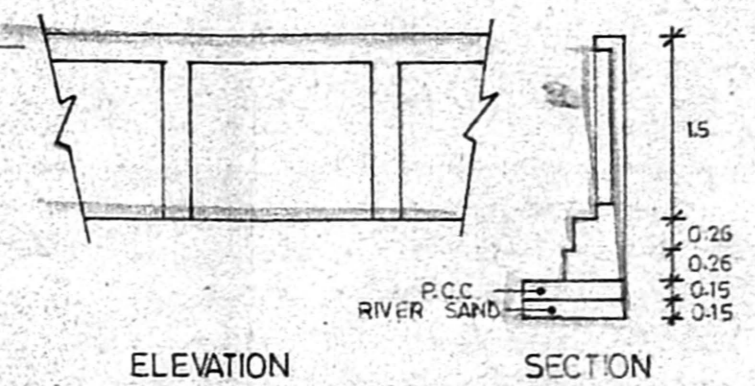


ELEVATION SECTION

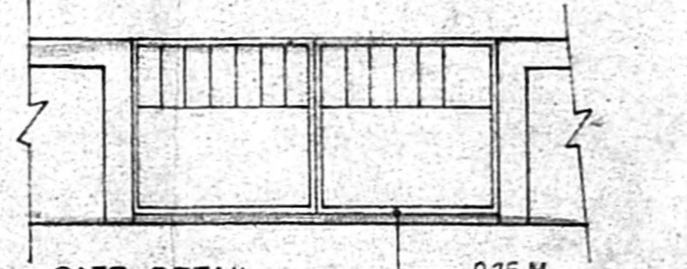

GATE DETAIL SCALE: 1:75

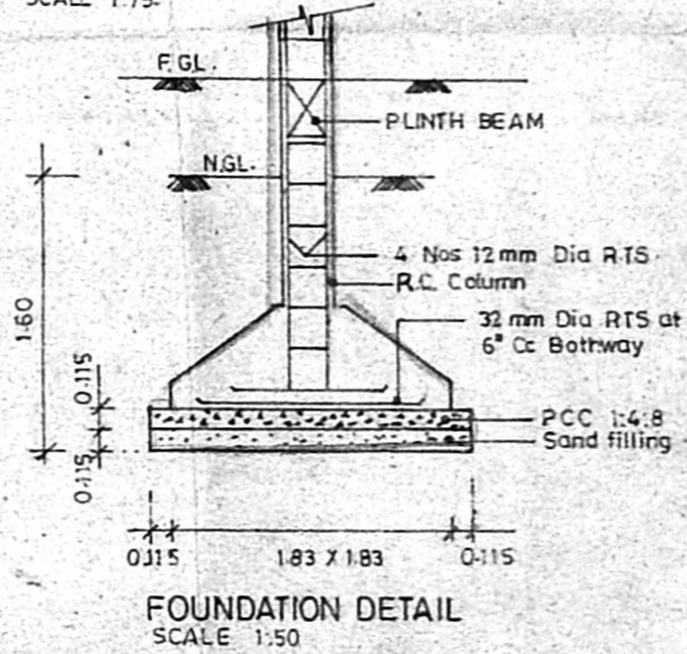


FOUNDATION DETAIL SCALE: 1:50

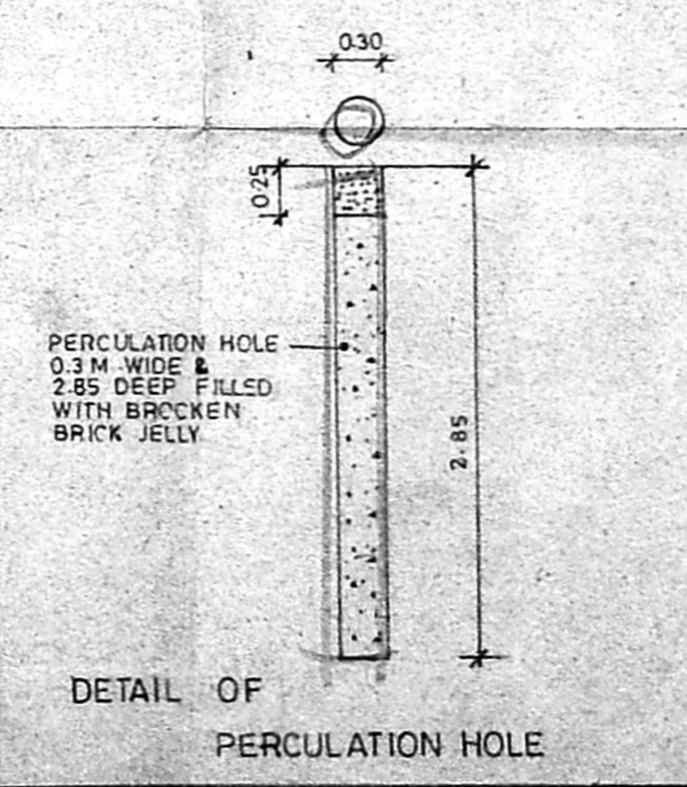


DETAIL OF PERCOLATION HOLE

**APPROVED**  
 SUBJECT TO THE CONDITIONS IN THIS OFFICE LETTER.  
 No. 33766/2000 Date 15.10.2000  
 FOR MEMBER SECRETARY  
 CHENNAI METROPOLITAN  
 DEVELOPMENT AUTHORITY  
 CHENNAI - 600 008.


- FLAT AREAS**
- Flat A - 112.6271 M<sup>2</sup> (car parking provided)
  - Flat B - 116.899 M<sup>2</sup> (car parking provided)
  - Flat C - 69.75 M<sup>2</sup>
  - Flat D - 70.705 M<sup>2</sup>

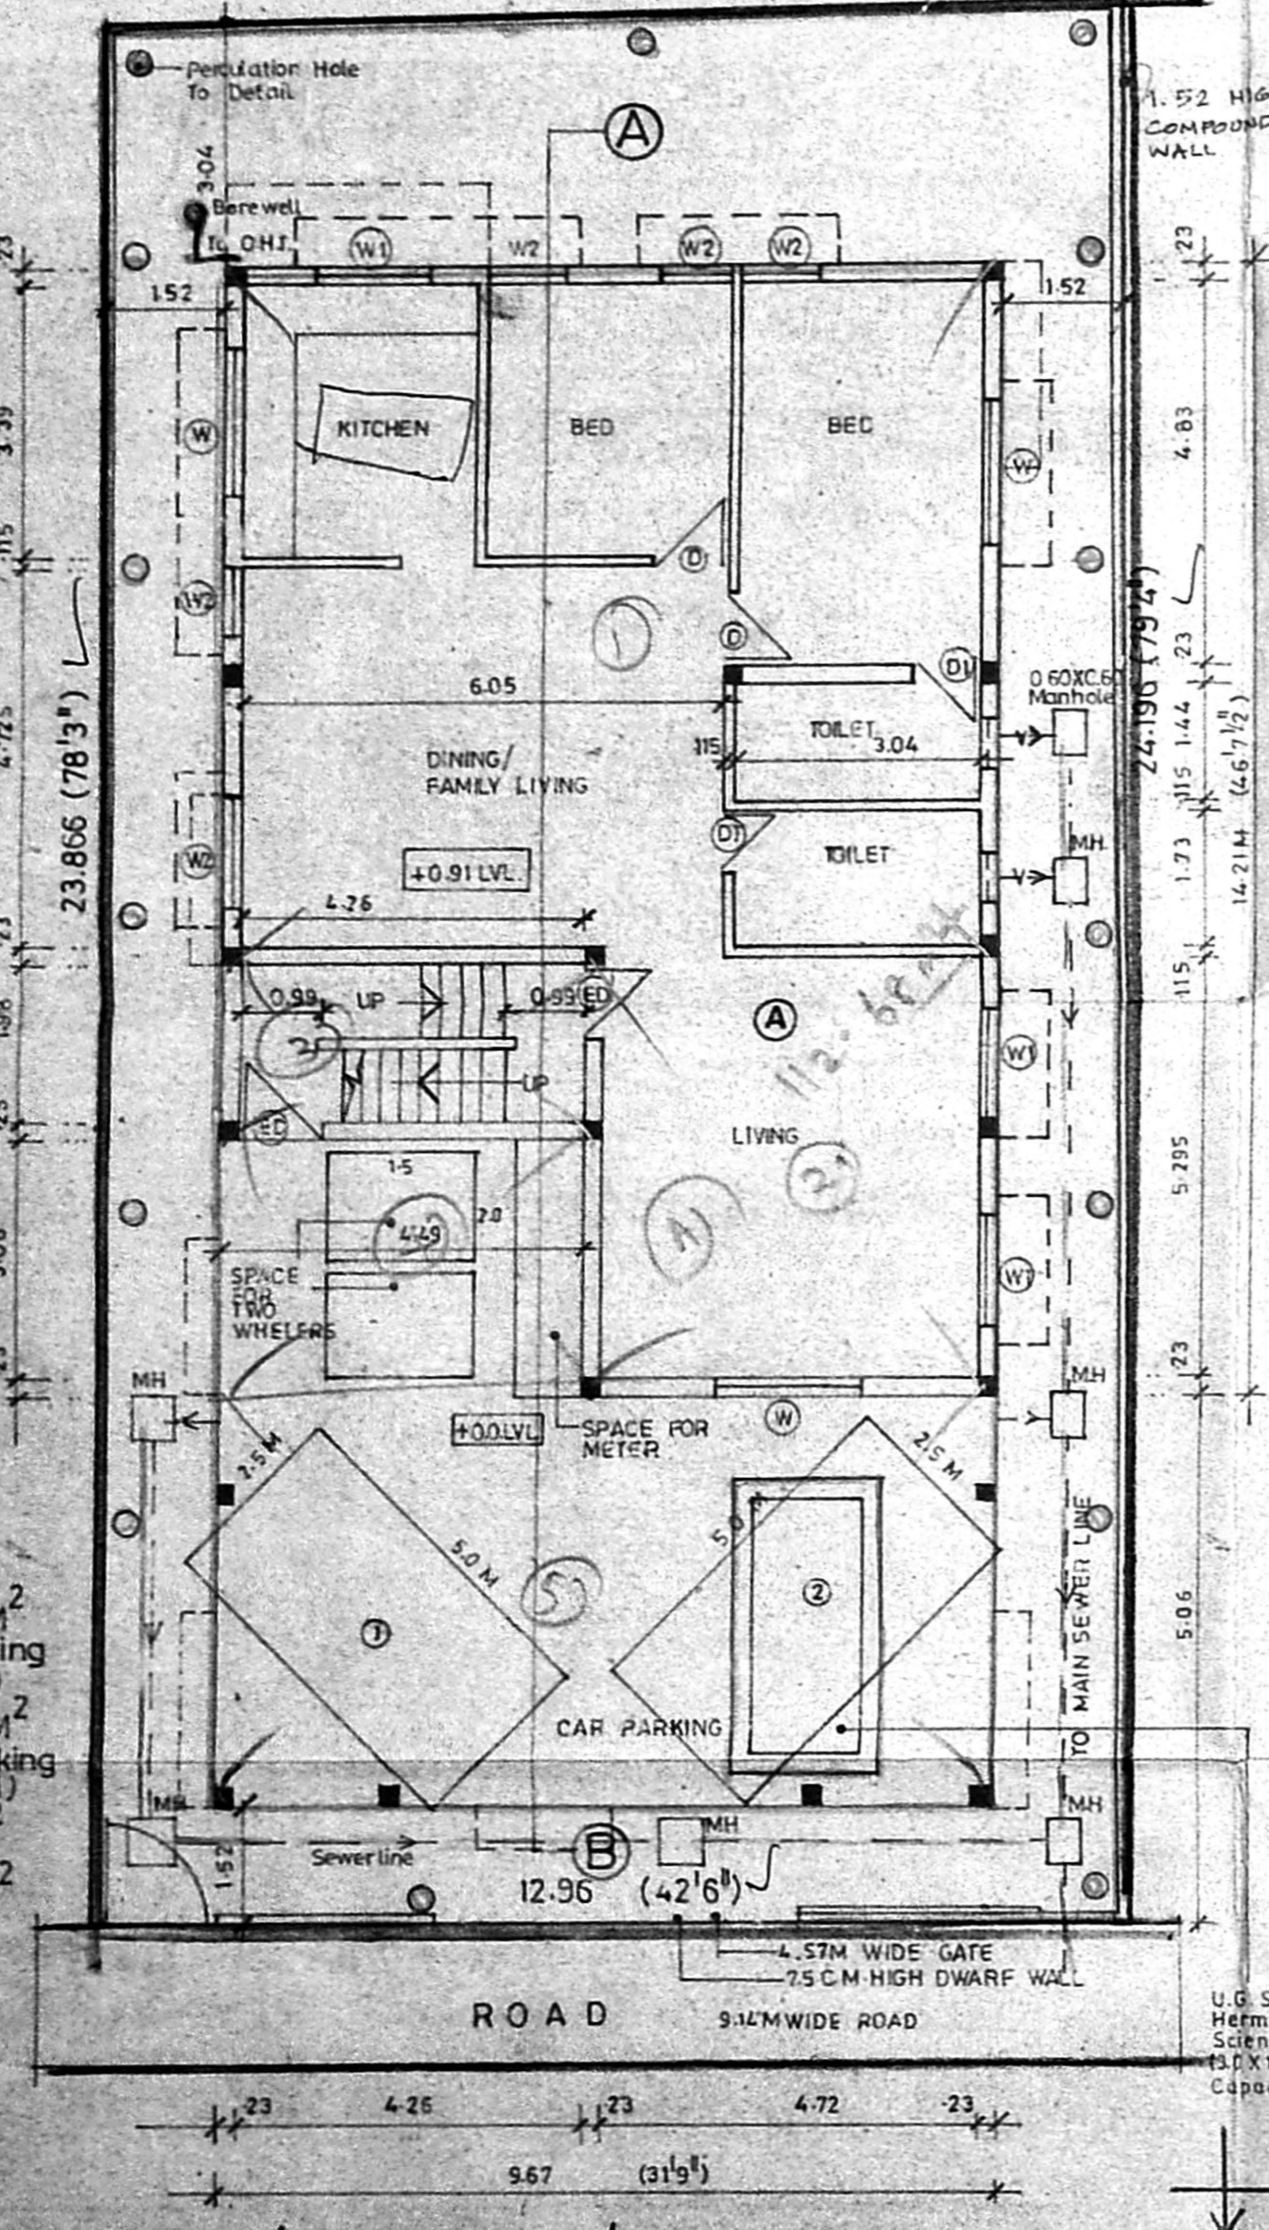


SITE/STILT FLOOR/GROUND FLOOR PLAN

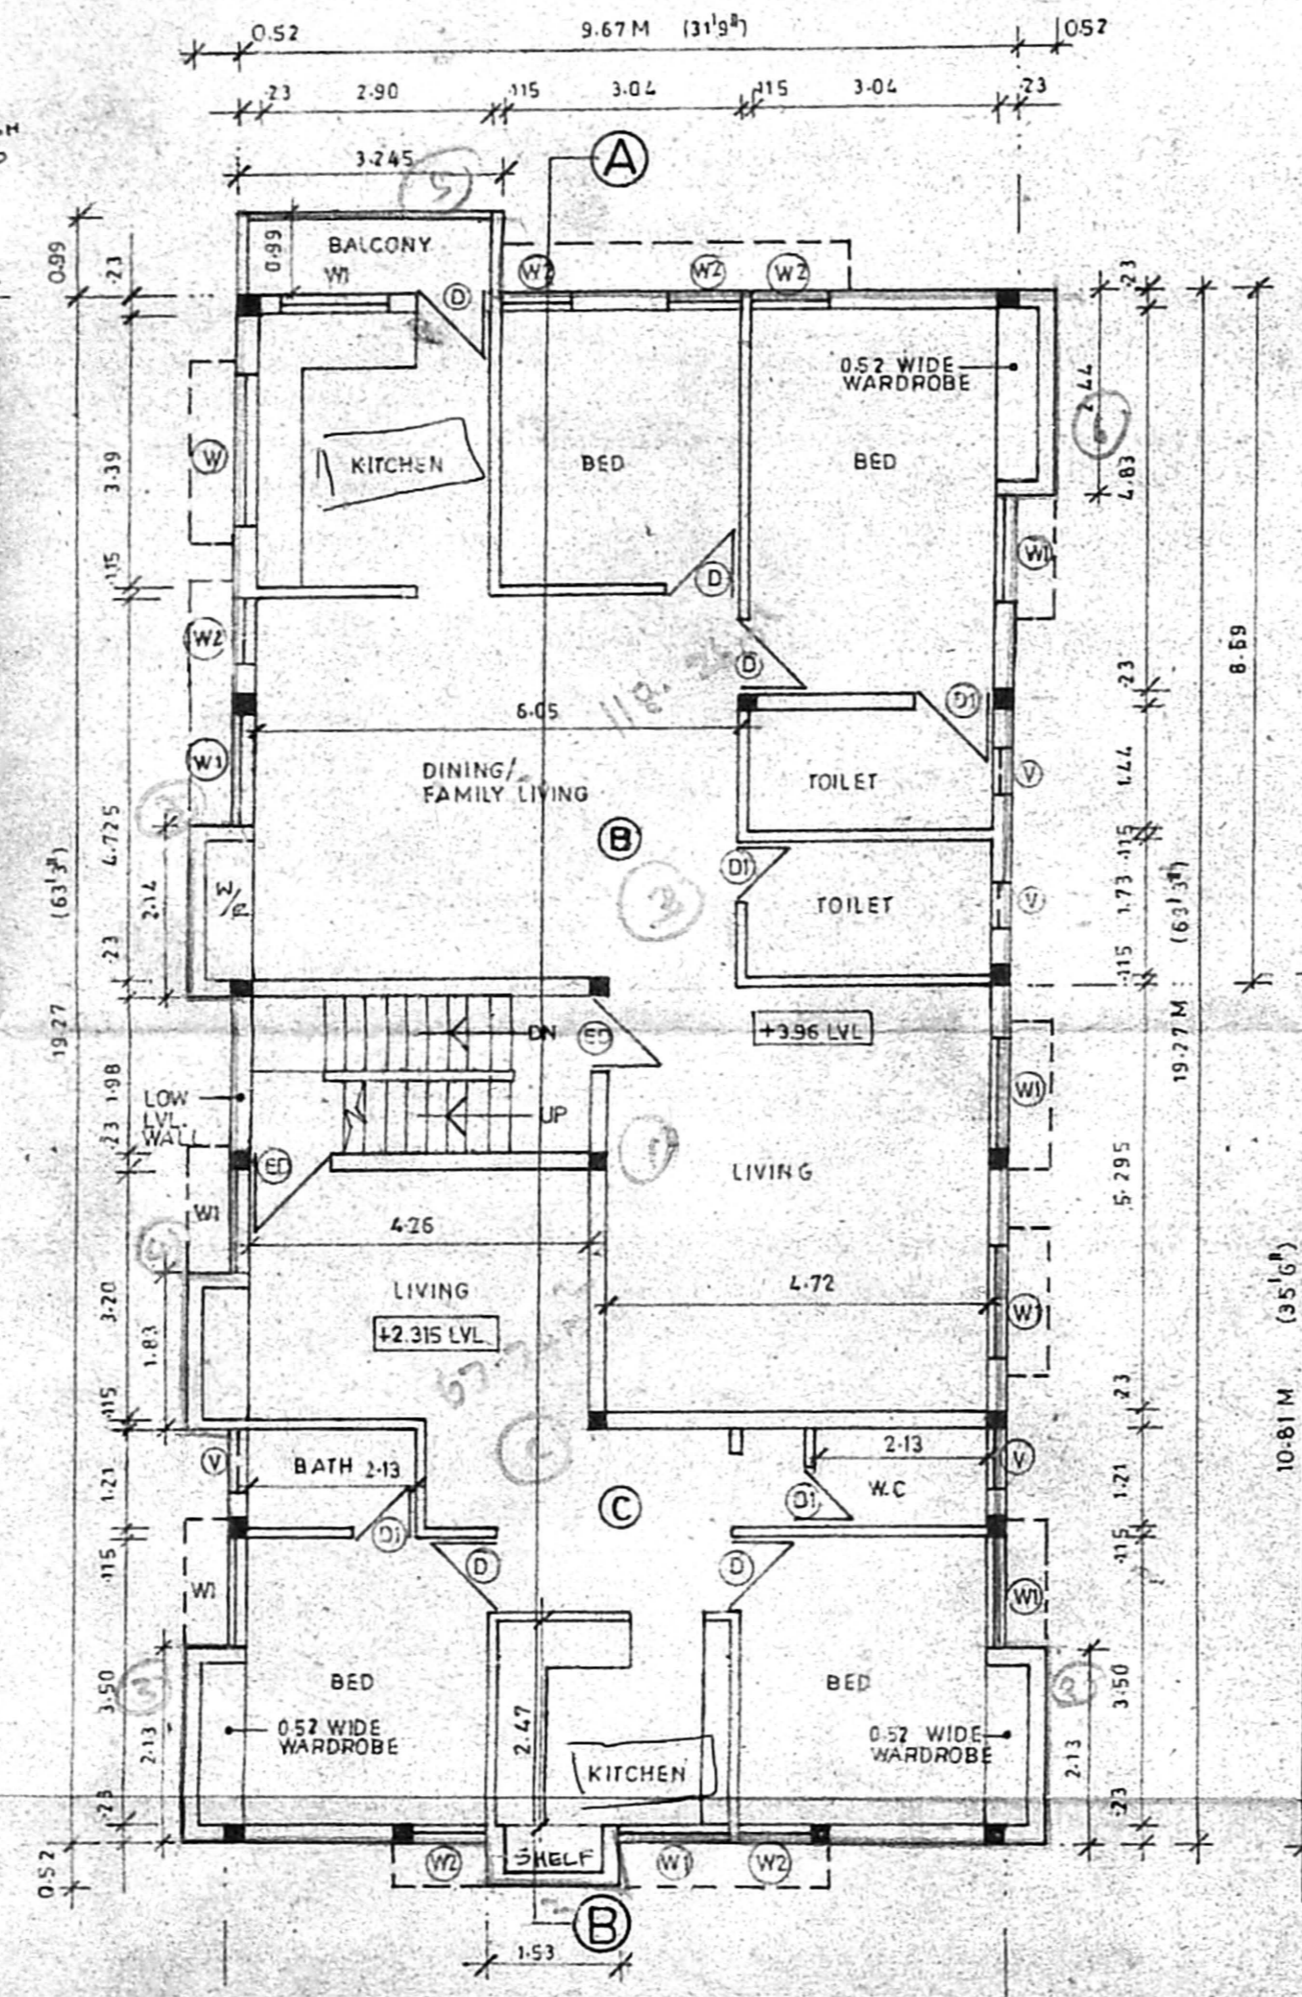

GROUND FLOOR/FIRST FLOOR PLAN (Upper Floor of Stilt)

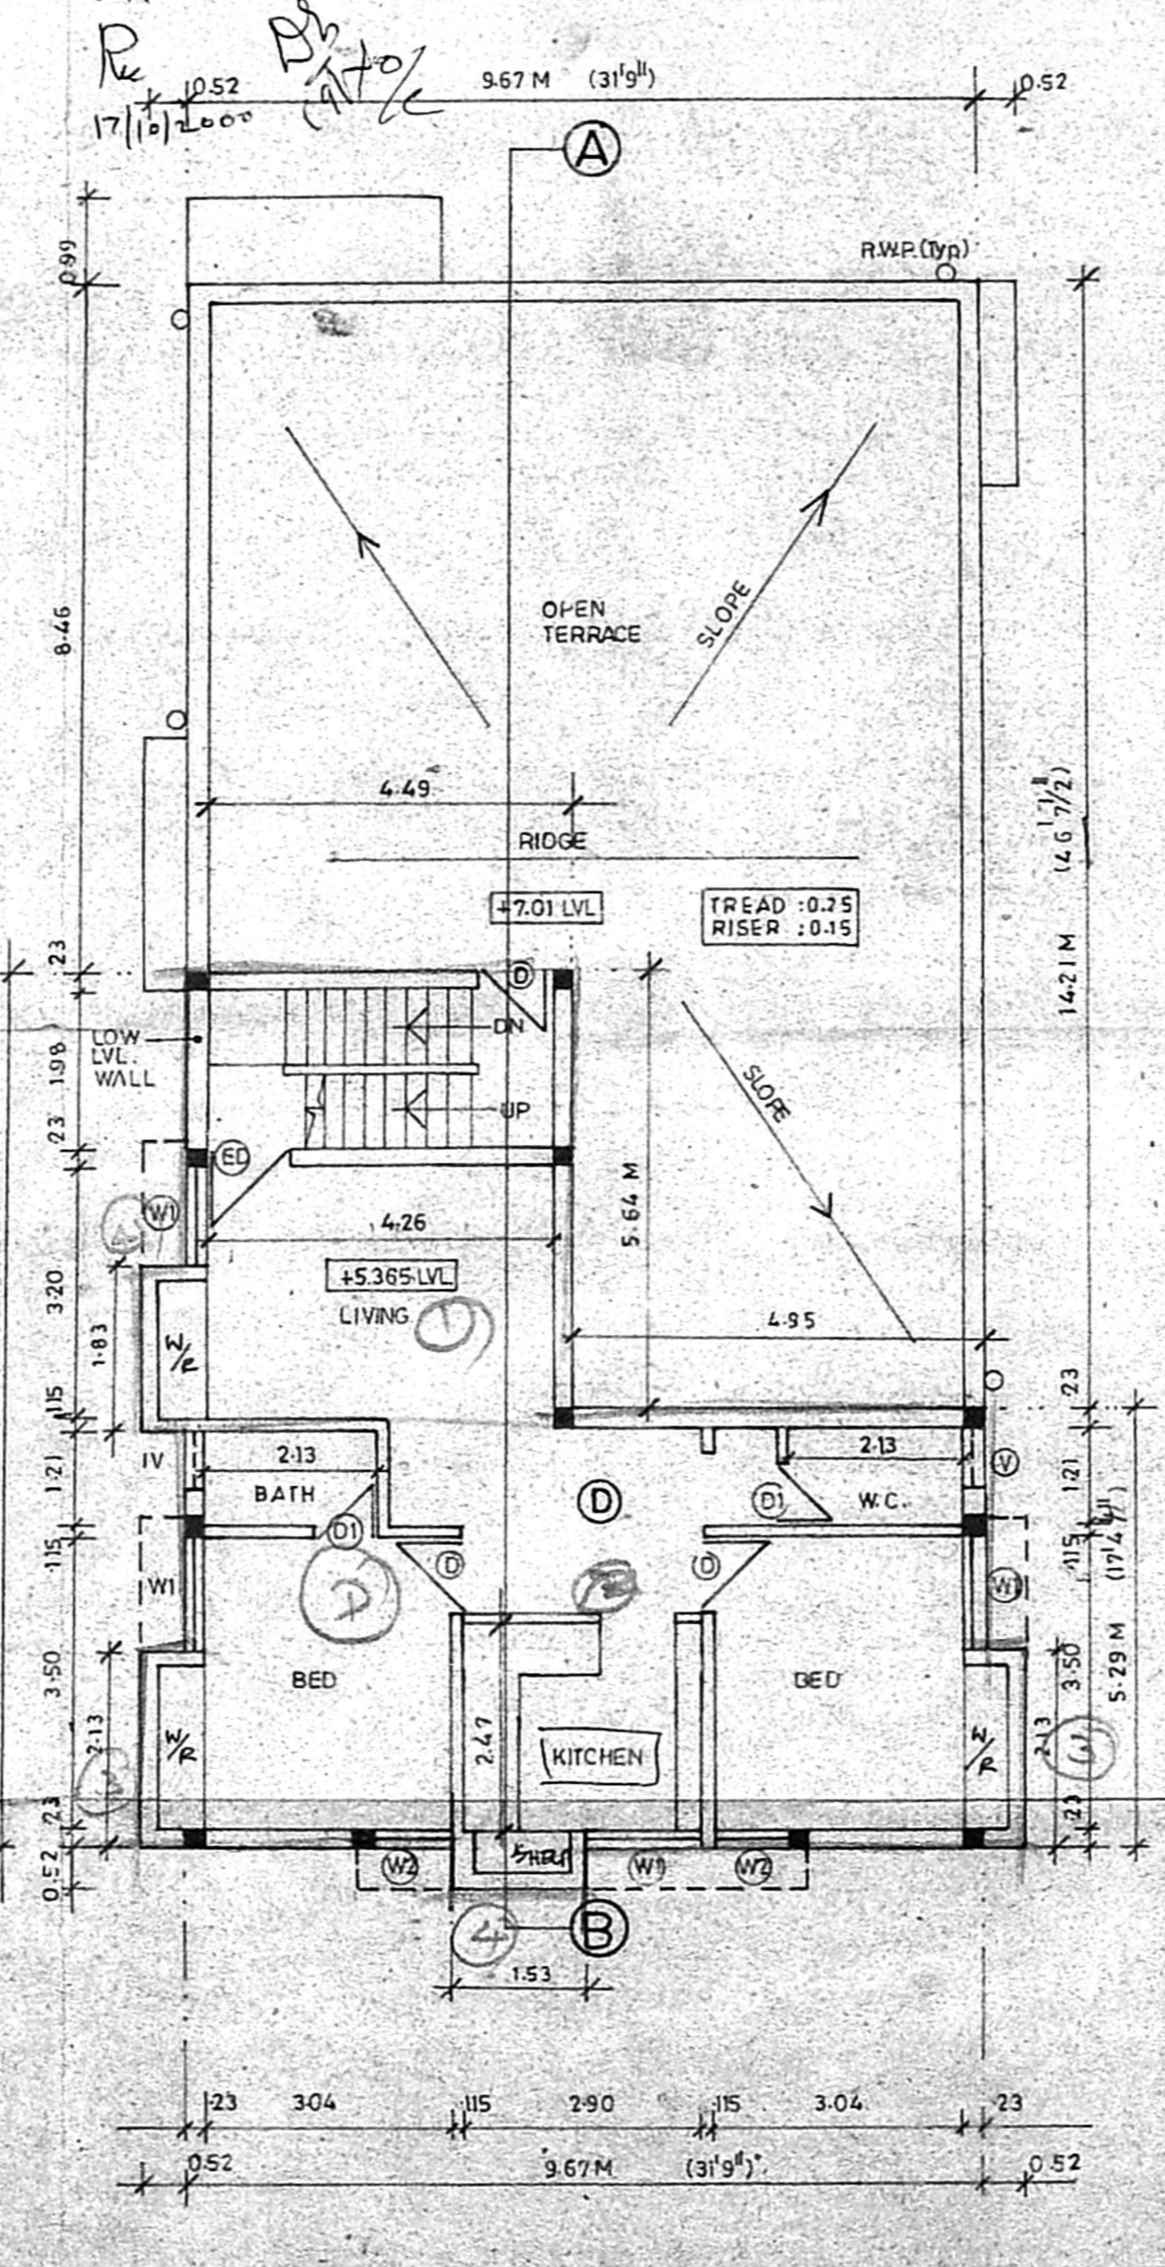

FIRST FLOOR/TERRACE FLOOR PLAN

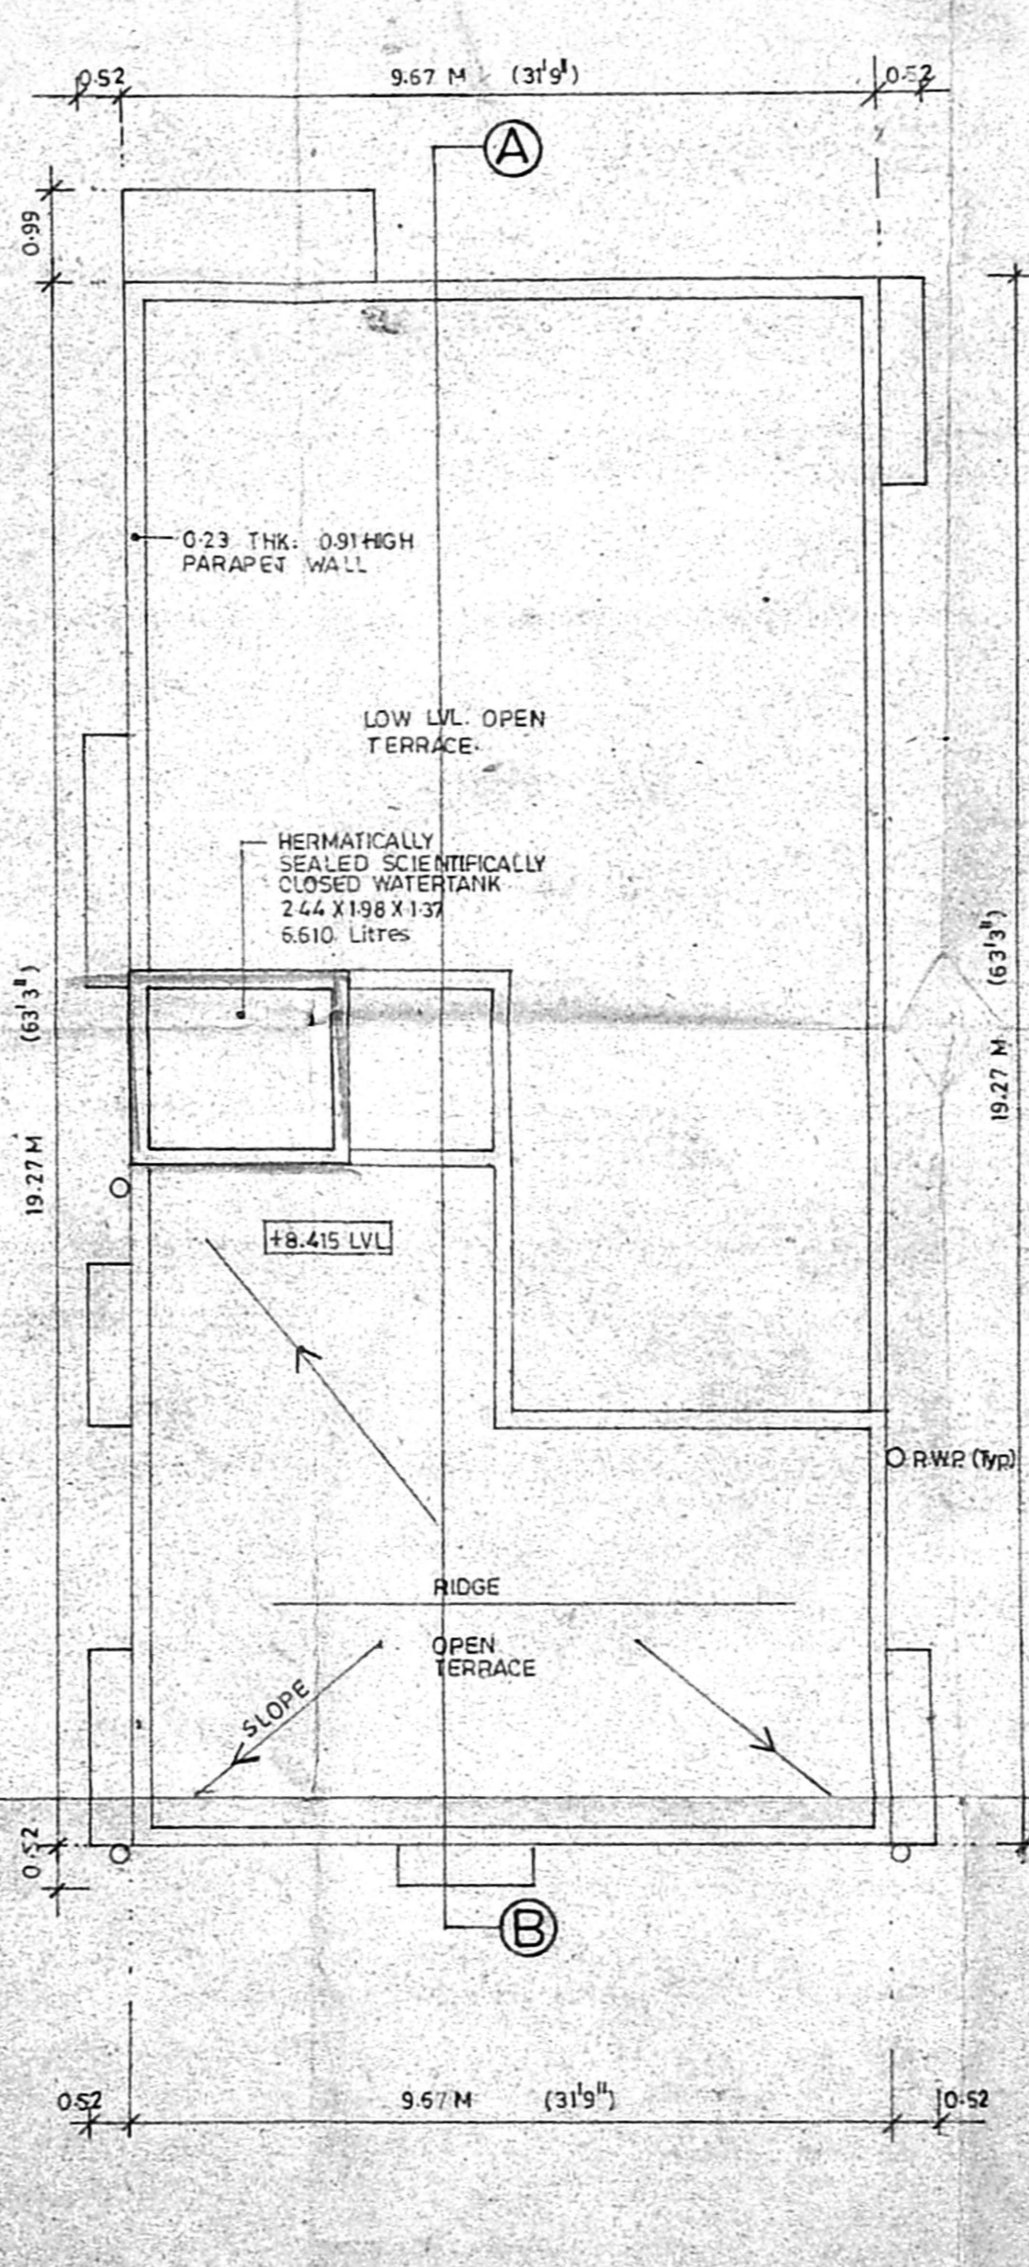

TERRACE FLOOR PLAN

NOTE: ALL DIMENSIONS ARE IN MM.

PROPOSED RESIDENTIAL BUILDING at PLOT NO. 35 & PART NO.36, VEDAVALLIAMMAL STREET, DIVISION NO.112, SALIGRAMAM, CHENNAI.

OLD SURVEY NO: 108  
 R.S. NO. 108/1A1A1A 2A1  
 (PLOT NO. B AS PER CHENNAI CORPORATION APPROVED SUB-DIVISION PLAN)  
 VIDE S.O. NO. 508/122/1996  
 Dated: 24.06.1996.

**SPECIFICATIONS:**

FOUNDATION	RCC COLUMN FOUNDATION
FLOORING	MOSAIC FLOORING OVER P.C.C. 1:4:8 MIX.
WALL	BRICK WALL WITH 1.5 CM. AND PLASTERED WITH 1.6 CM.
CEILING	5" THK. R.C.C. SLAB WITH 1:2:4 MIX.
TERRACE	2" THK. WEATHERING COURSE WITH BRICK BATS, LIME MORTAR AND TILES OVER LAID.

**SCHEDULE OF JOINERY**

ED	1.00 X 2.13	T.W. FLUSH DOOR
D	0.91 X 2.13	T.W. FLUSH DOOR
DI	0.75 X 2.13	T.W. FLUSH DOOR
W	1.83 X 1.47	T.W. GLAZED WINDOW
WI	1.20 X 1.47	T.W. GLAZED WINDOW
W2	0.91 X 1.47	T.W. GLAZED WINDOW
V	0.60 X 0.60	T.W. GLAZED VENTILATOR

**AREA STATEMENT**

	(IN SQ. FT.)	(IN SQ. M.)
PLOT AREA	3317.05	308.27
SITE/STILT FLOOR/GROUND FLOOR	1318.6455	122.5507
GROUND FLOOR/FIRST FLOOR (Upper Floor of Stilt)	2108.2056	195.9299
FIRST FLOOR/TERRACE FLOOR	867.008	80.577
TOTAL BUILT UP AREA	4293.869	399.0576
PLOT COVERAGE	63.55%	P.S. 1-25

**SCALE** - 1:100, 1:50

**COLOUR INDEX**

(Solid line)	PROPOSED	(Dashed line)	SEWER LINE
(Double line)	BOUNDARY	(Line with dashes)	WATER LINE
(Thick line)	ROAD		

OWNER'S SIGNATURE: *[Signature]*

LICENSED SURVEYOR: *[Signature]*

T. J. RAJAN  
 REGISTERED ARCHITECT  
 COUNCIL OF ARCHITECTS  
 CORPORATION OF CHENNAI - IN NO: 292  
 APPROVED VALUER - A-7403

ARCHITECTS: PH - 821 8756

**R. R. associate.**  
 NO. 3/2, CHOCKALINGAM STREET,  
 NUNGAMBAKKAM,  
 CHENNAI - 600 034.