


ELEVATION


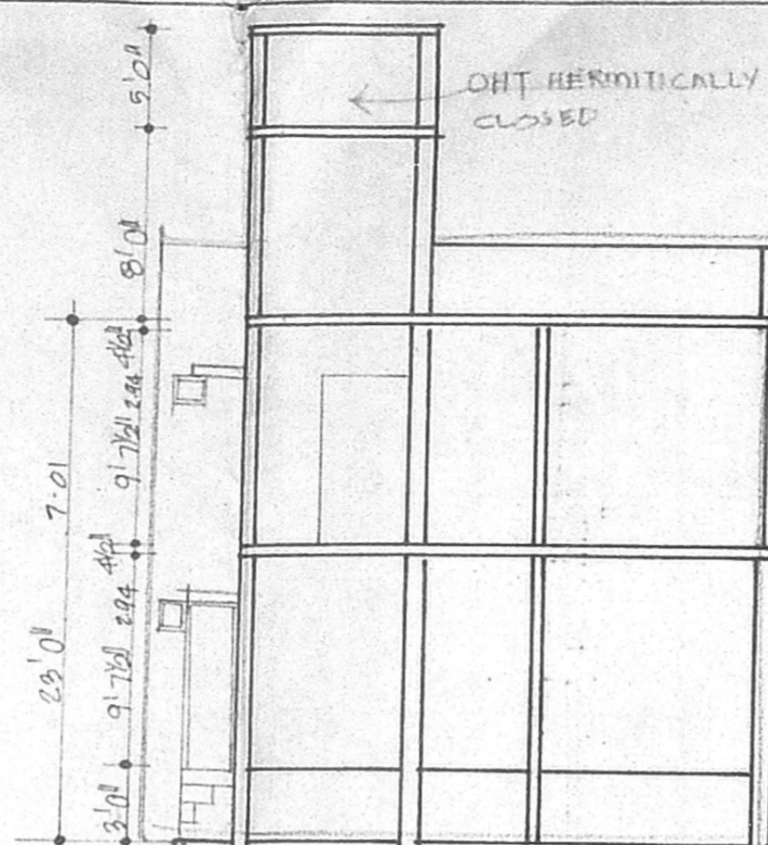


SECTION ON AB


APD. NO PPA D10/617/97
 60'0" 30'0" 34'0" 68'0" 25' 25' 25' 25'
 60'0" 30'0" 34'0" 68'0" 25' 25' 25' 25'

RESUDARY DETAIL
 SCALE 1"=6'0"


APPROVED
 SUBJECT TO THE CONDITIONS IN THIS OFFICE LETTER.
 No. A/38607/2000 Date 15.11.2000
 FOR MEMBER SECRETARY
 CHENNAI METROPOLITAN DEVELOPMENT AUTHORITY
 CHENNAI - 600 008.

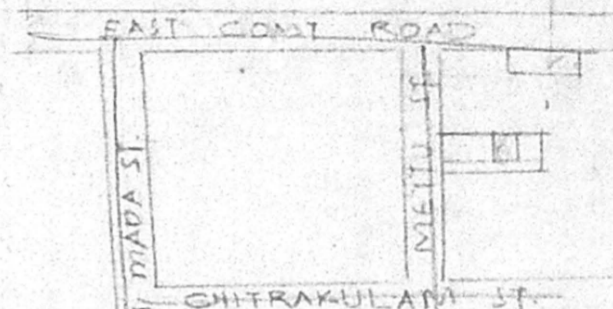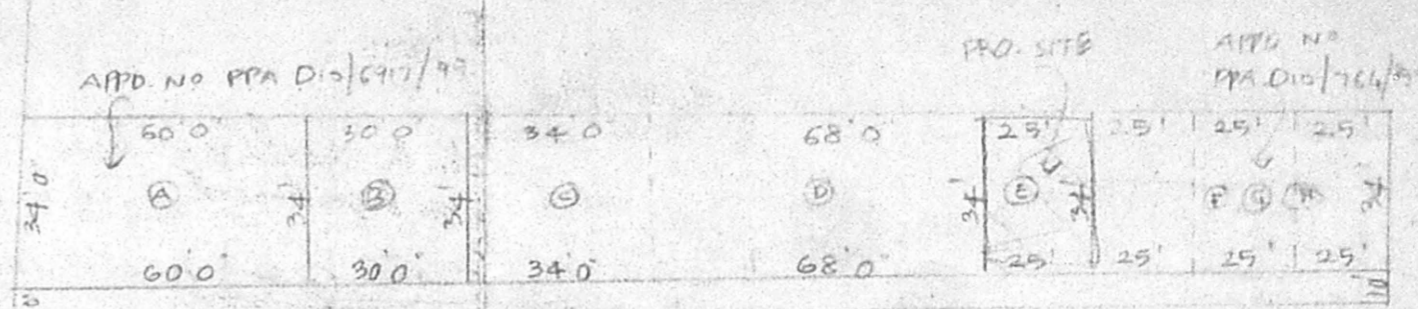


KEY PLAN NOT TO SCALE

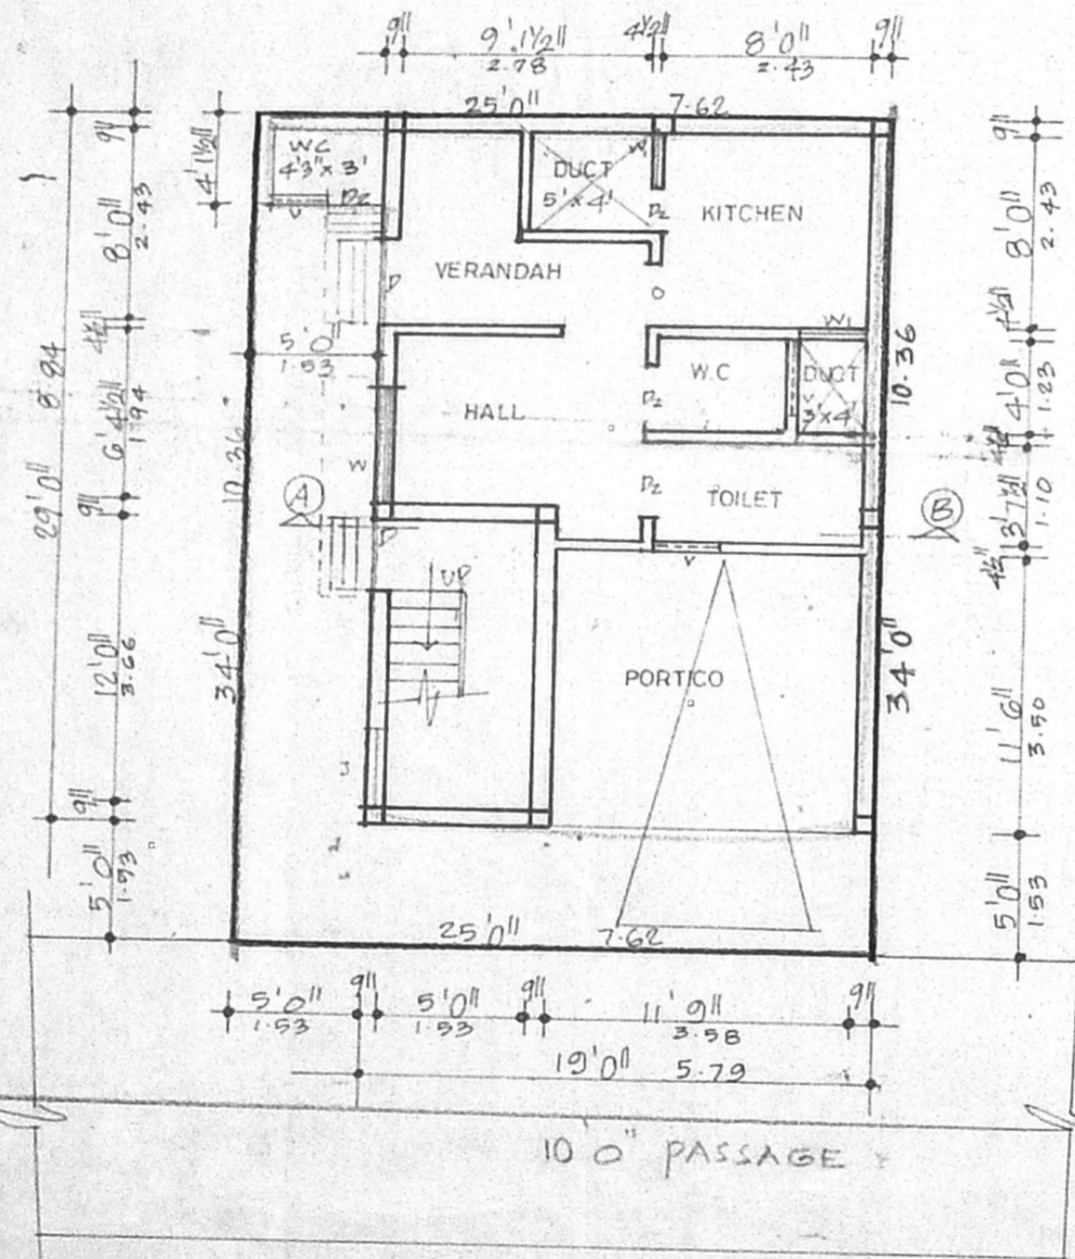


SITE / GROUND FLOOR PLAN

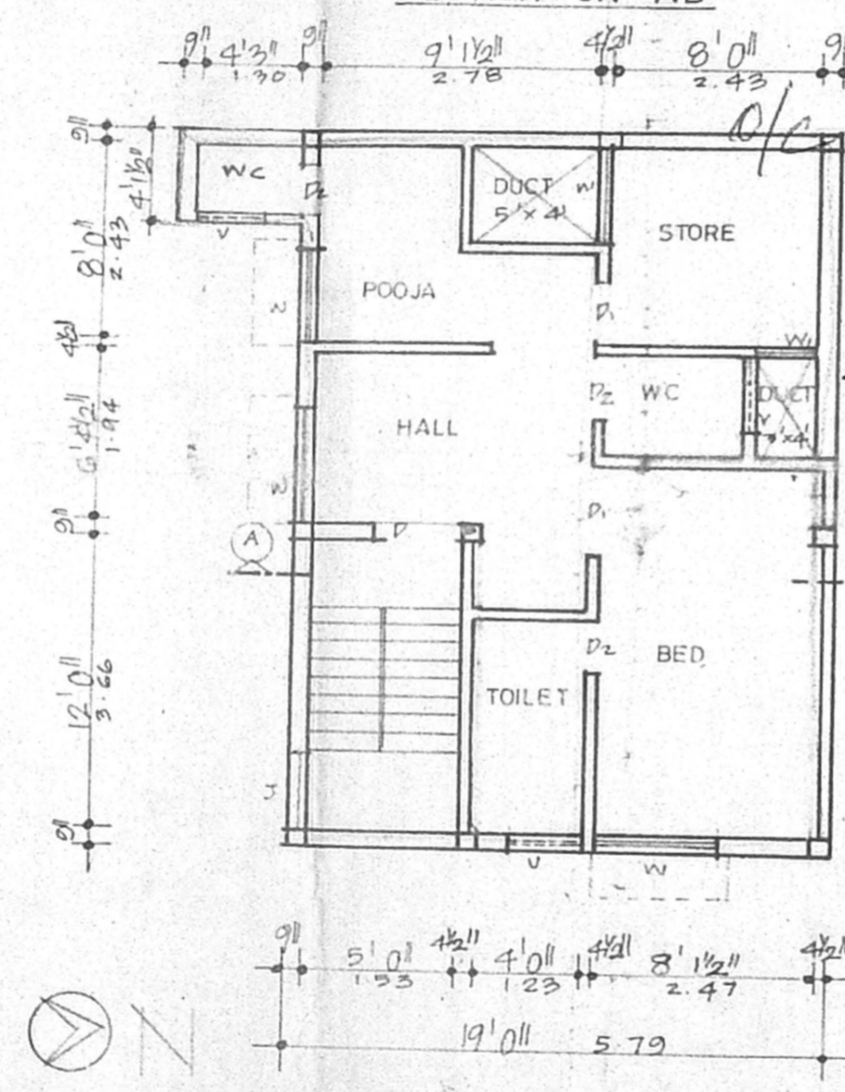

FIRST FLOOR PLAN

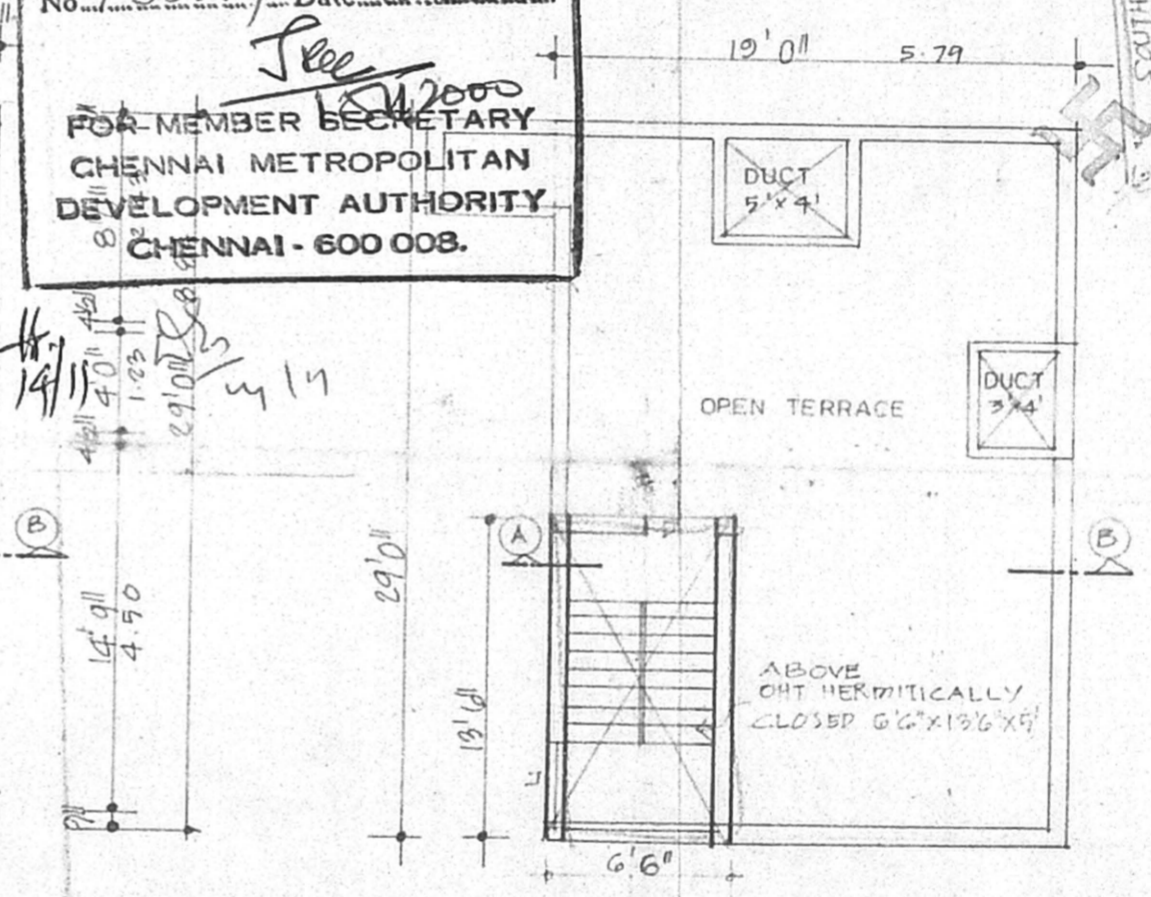

TERRACE FLOOR PLAN

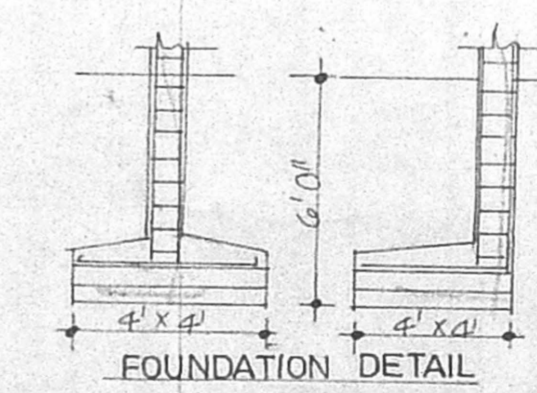

FOUNDATION DETAIL

JOINERIES	
D	DOOR
D ₁	
D ₂	
W	WINDOW
V	VENTILATOR
W	WINDOW
J	JALLY

SPECIFICATION	
SAND FILLING IN FOUNDATION	
RC 1:4:8 IN FOUNDATION	
BRICK WORK IN CM 1:5	
RC WORK IN 1:2:4	
PLASTERING IN CM 1:4	

COLOUR INDEX	
ROADS	PROPOSAL
BOUNDARY	DEMOLITION
AREA DETAIL	
PLOT AREA	850 sq. ft. 79.0 m ²
G. FLOOR	539 sq. ft. 50.14 m ²
F. FLOOR	539 sq. ft. 50.14 m ²

PLAN SHOWING THE PROPOSED RESIDENTIAL BUILDING
 IN T.S. NO. 79 BLOCK NO. 44, AT DOOR NO 18/E
 METTU STREET, THIRUVANMIYUR VILLAGE, CHENNAI-41

K. Selvam
OWNERS SIGNATURE
 K. SELVAM, B.E, AMIE, C. Eng (I) A.I.V.
 Consulting Civil Engineer, Chartered Engineer
 Approved Valuer & Licensed Surveyor,
 Cl. S-I. R. g. No: 82/2000-20001
 Corporation of Chennai.
 No. 1/9 M. gappair East,
 CHENNAI - 600 050.
LICENSED SURVEYOR
 Ph: 6560164