
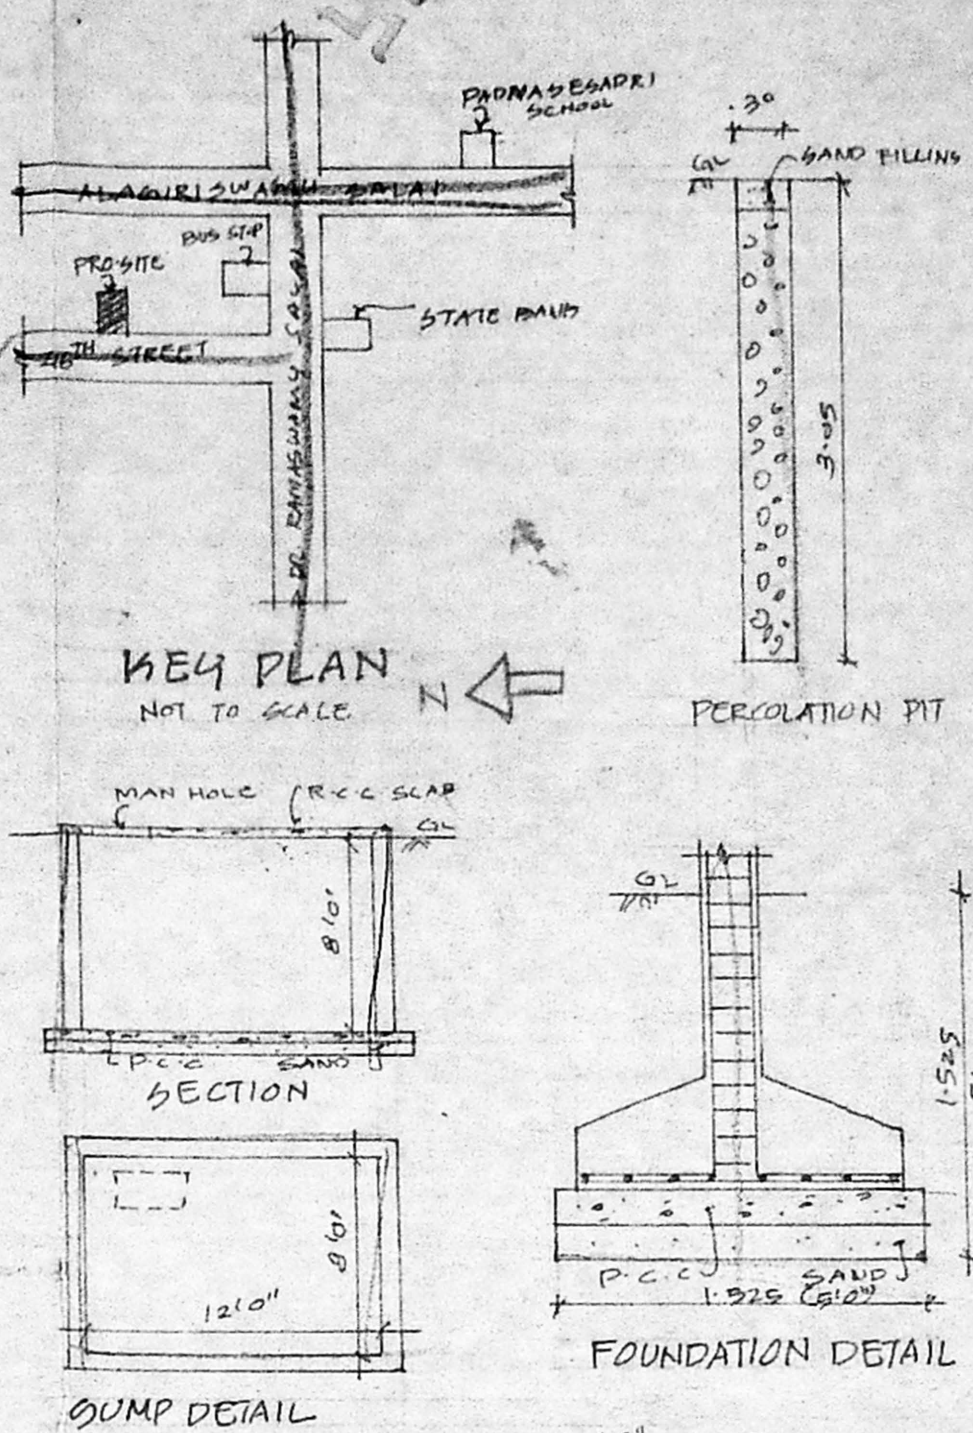


PLAN SHOWING THE PROPOSED RESIDENTIAL BUILDING AT PLOT NO. 601 46TH STREET 9TH SECTOR K.K. NAGAR CHENNAI-78. S. NO. 270 PART E, 271/1A PART OF VIRUGAMBANHAM VILLAGE, REVISED PLAN

APPROVED
 SUBJECT TO THE CONDITIONS IN THIS OFFICE LETTER.
 No. 4003/2000-20-4-2001
 20/9/2001
 FOR MEMBER SECRETARY
 CHENNAI METROPOLITAN DEVELOPMENT AUTHORITY
 CHENNAI-600008.




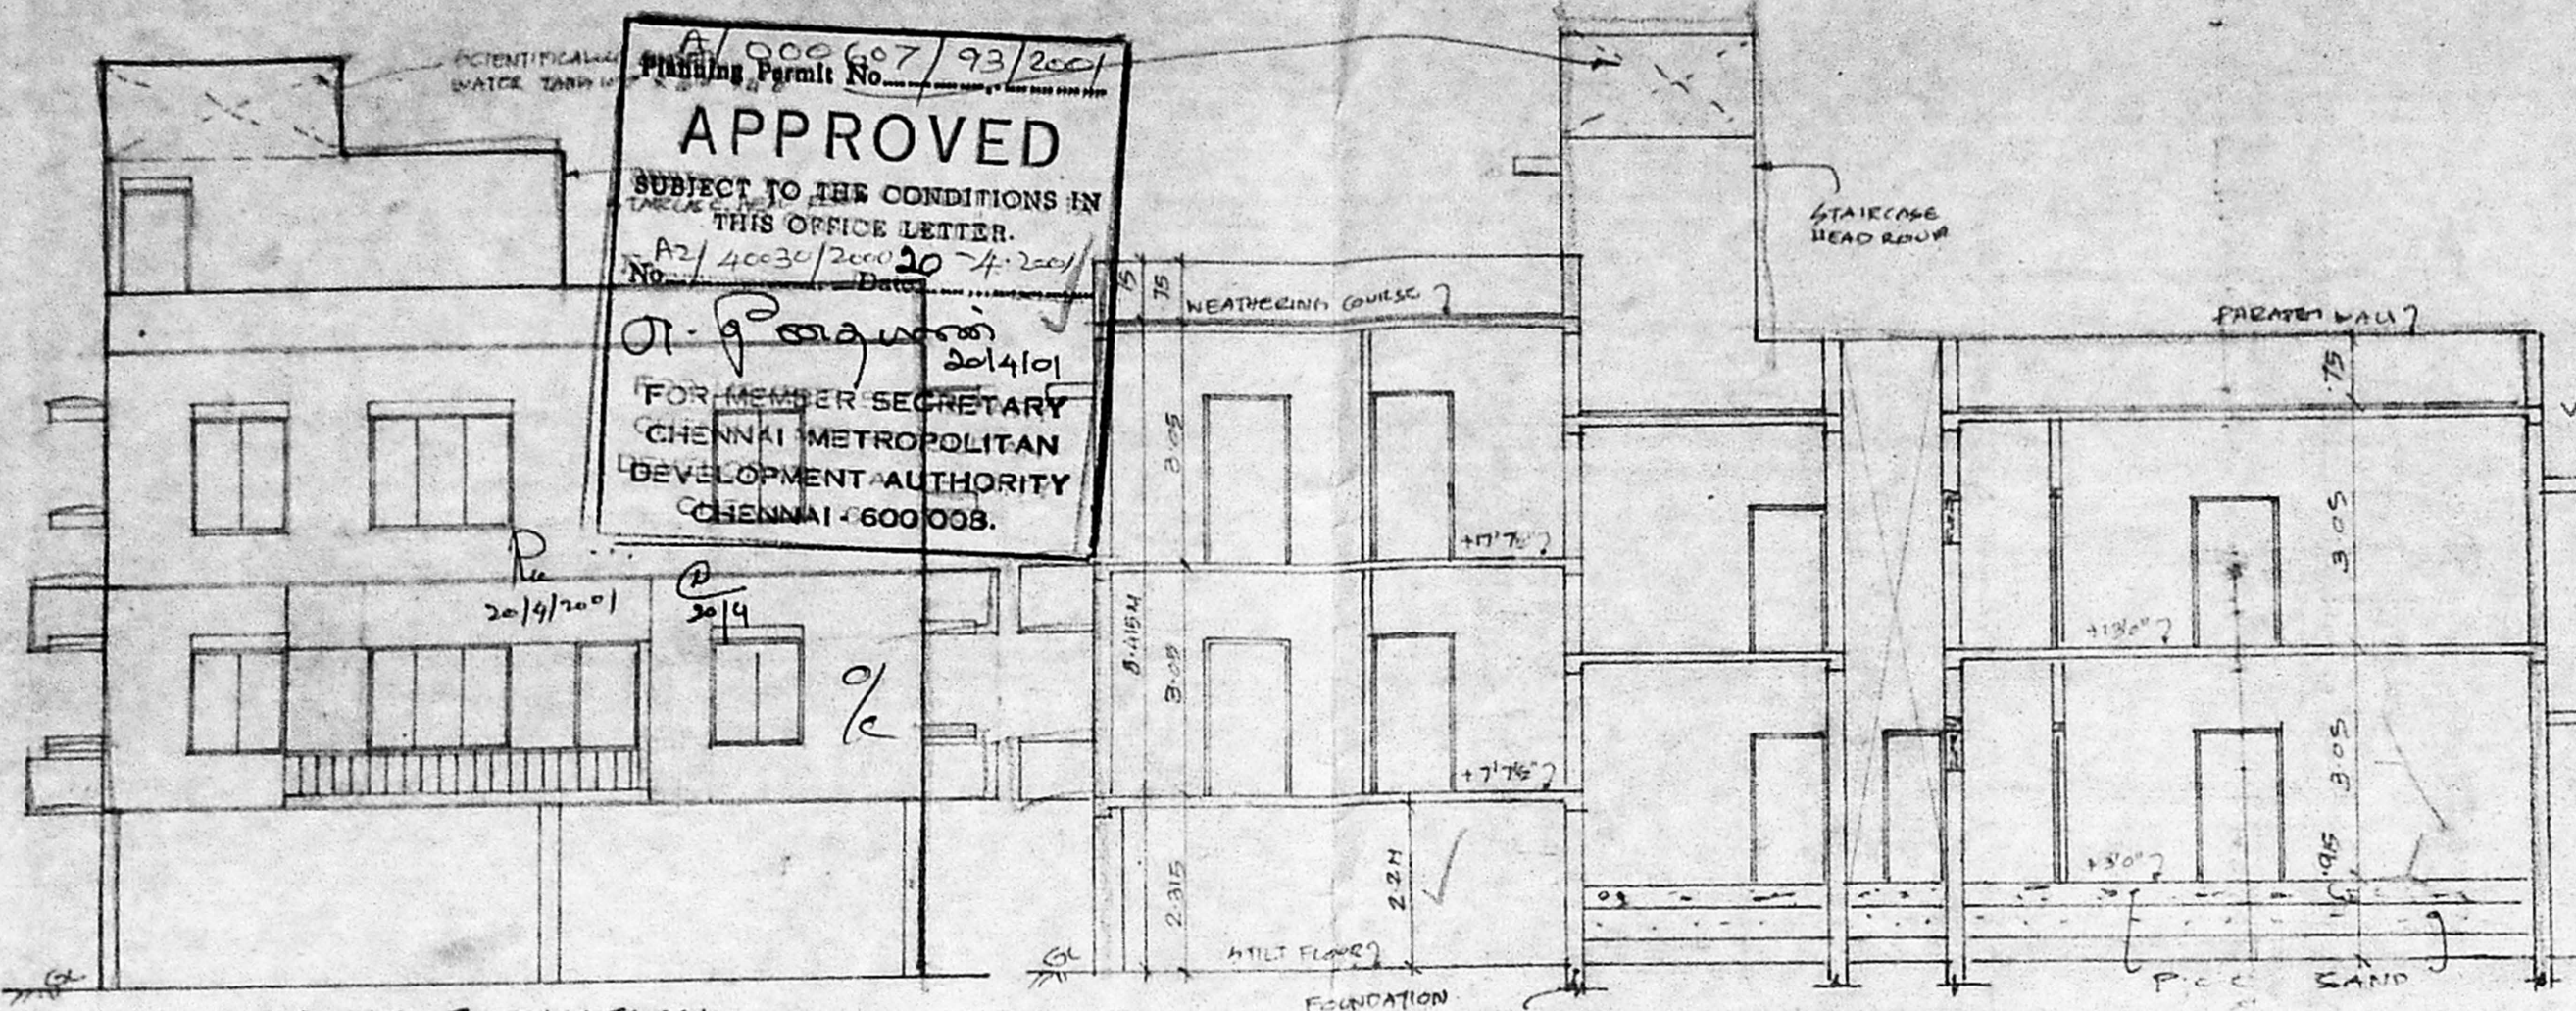


SCALE 1:100 1"=8'0"

SPECIFICATION	JOINERY DETAIL
FOUNDATION IN P.C.C 1:5:10	MD MAIN DOOR 100x2130
FLOORING IN P.C.C 1:4:8	DI DOOR 90x2135
ROOF SLAB IN R.C.C 1:2:4	DD DOOR 75x2135
BENCH WORK IN CM 1:3	FD FRENCH DOOR 132x2135
PLASTERING IN CM 1:3	W WINDOW 132x137
	WL WINDOW 132x137
	VL WINDOW 975x137
	V VENTILATOR 61x61
	VALVE 123x137

REFERENCE	AREA	40 FT	50 FT
PROPOSAL	LOT AREA	3375.00	313.66
ROAD	GROUND FLOOR	1384.60	128.8
BOUNDARY	FIRST FLOOR	2191.84	204.18
	SECOND FLOOR (OVER STILT)	857.875	79.65
	TOTAL AREA	4434.315	412.63
	PLATTAUVERMICH F.S.1	131	

K. SELVAM, B.E, AMIE, C. Eng (I) A.I.V.
 Consulting Civil Engineer, Chartered Engineer
 Approved Valuer & Licensed Surveyor
 Cls-I, Reg. No: 82, 2000-2000A
 Corporation of Chennai.
 No. 1169, Megaparr East,
 CHENNAI-600050.
 Ph: 6560164
LICENSED SURVEYOR

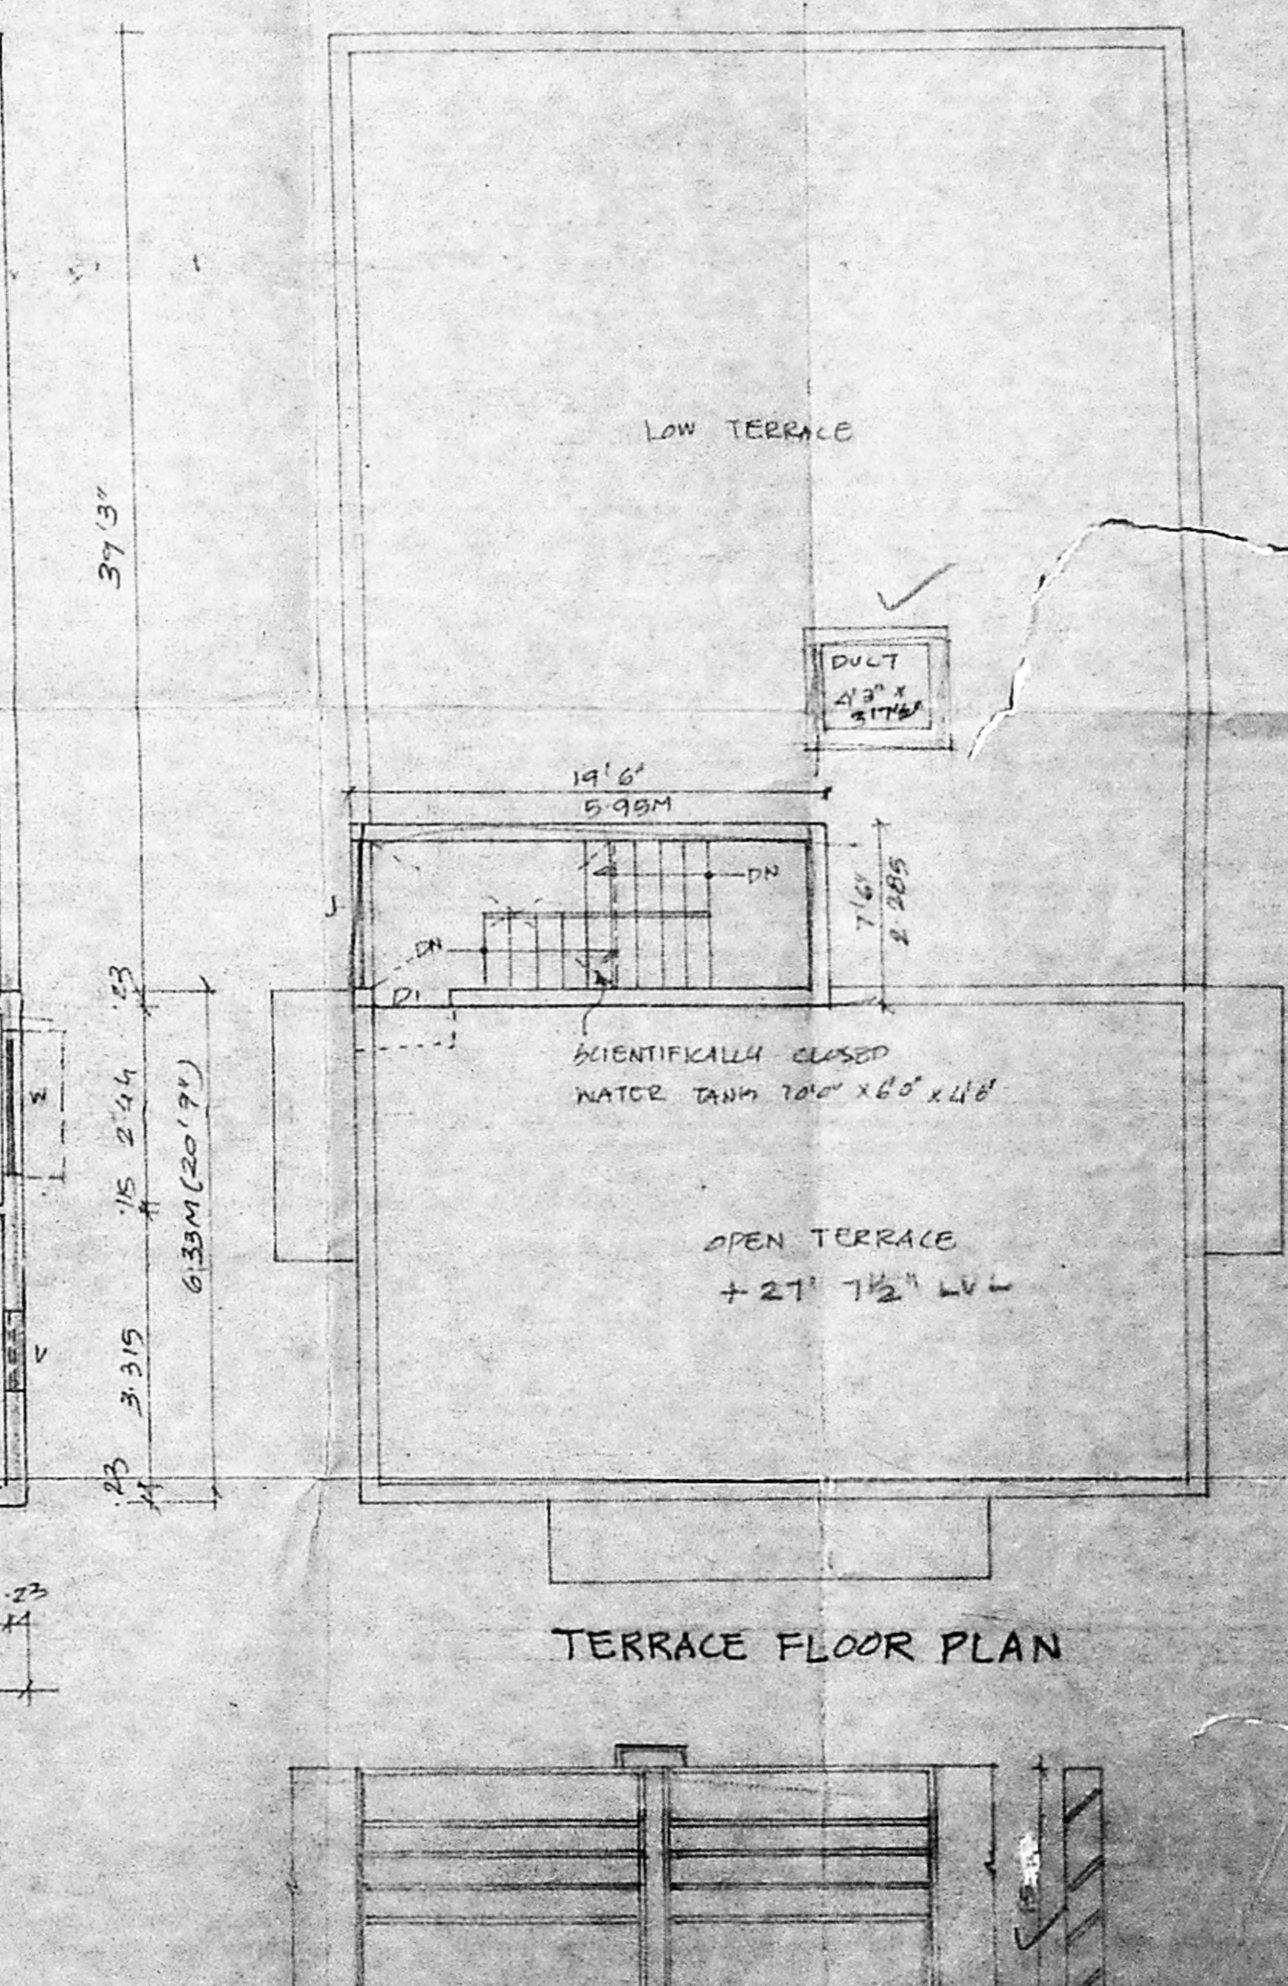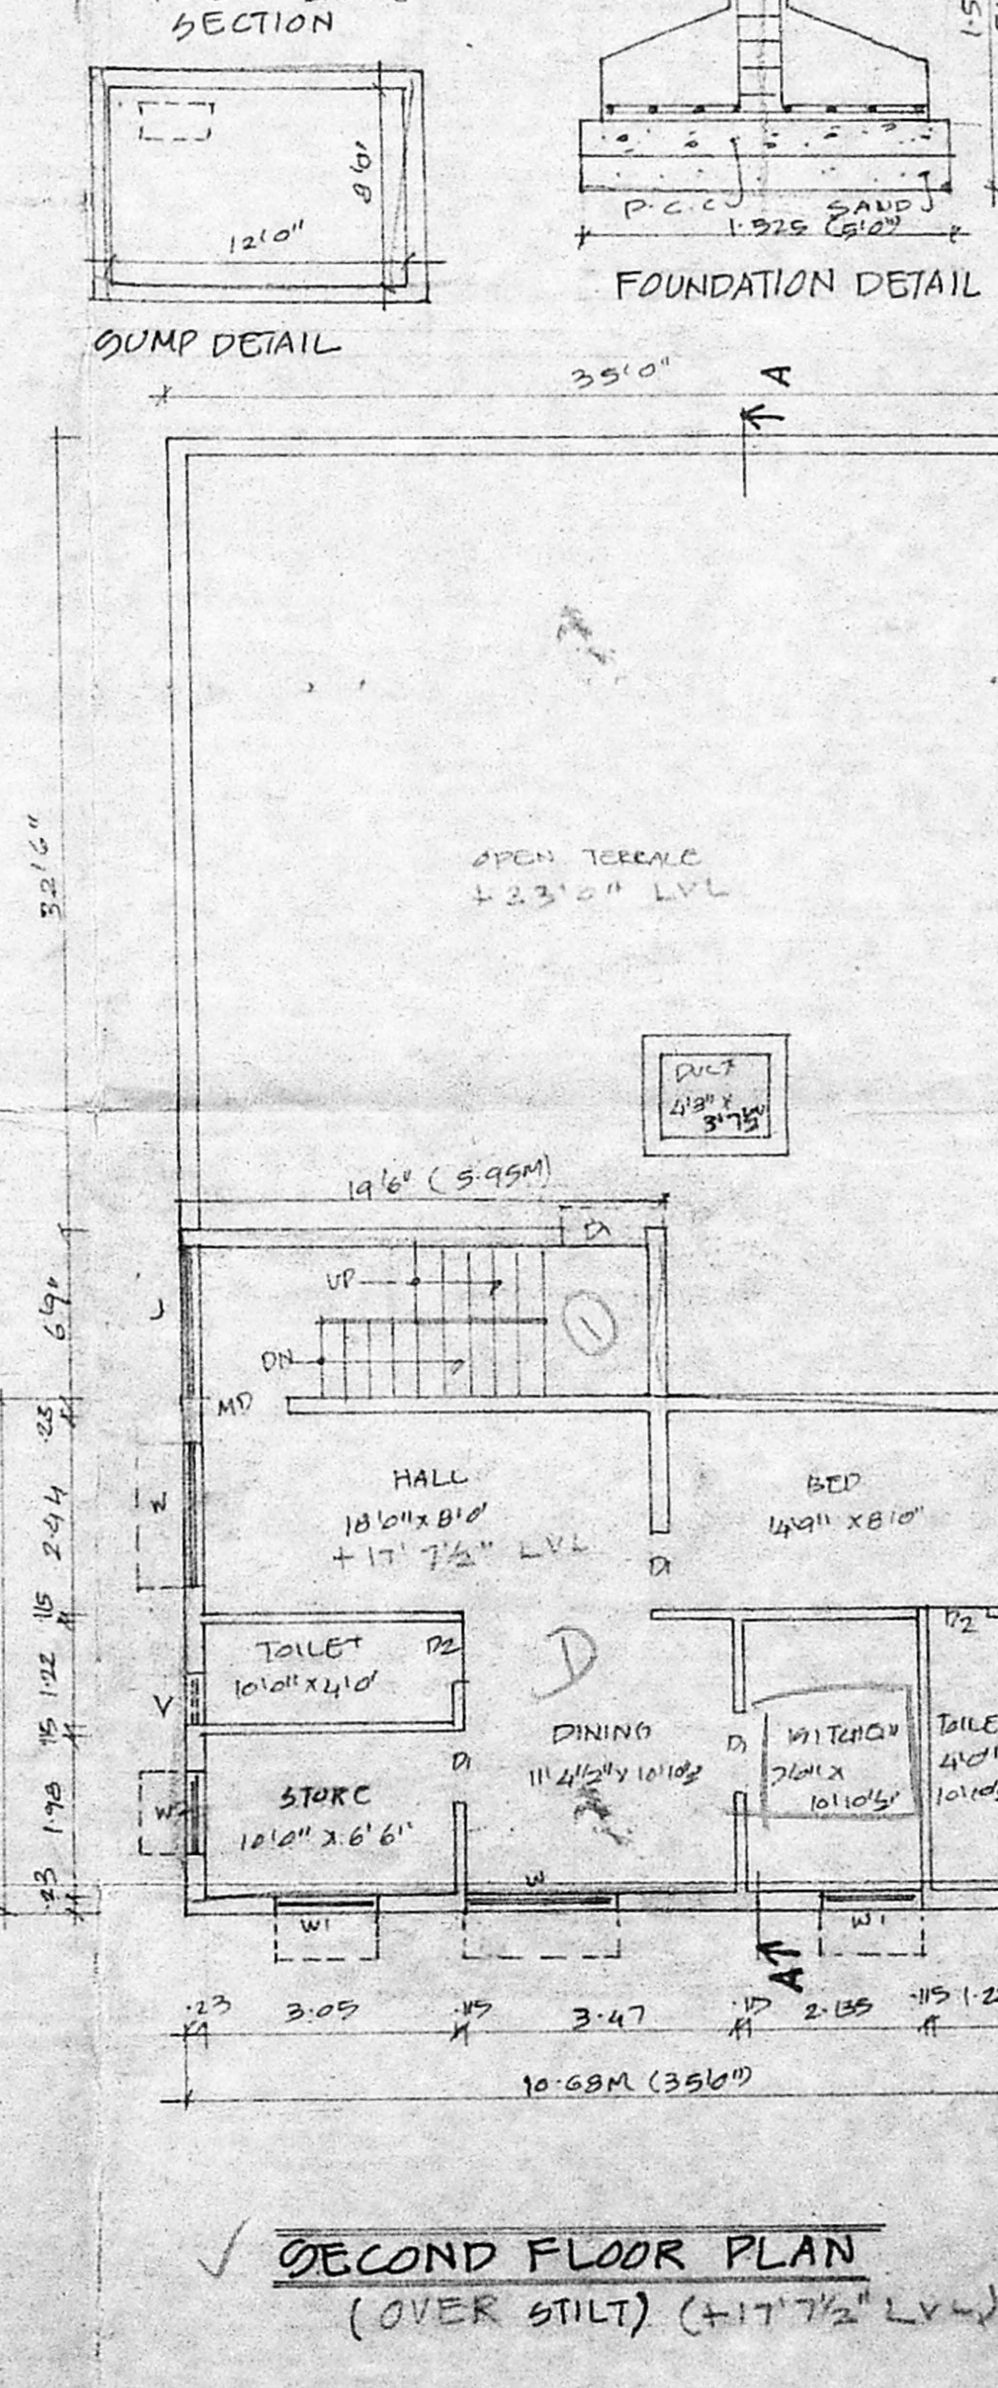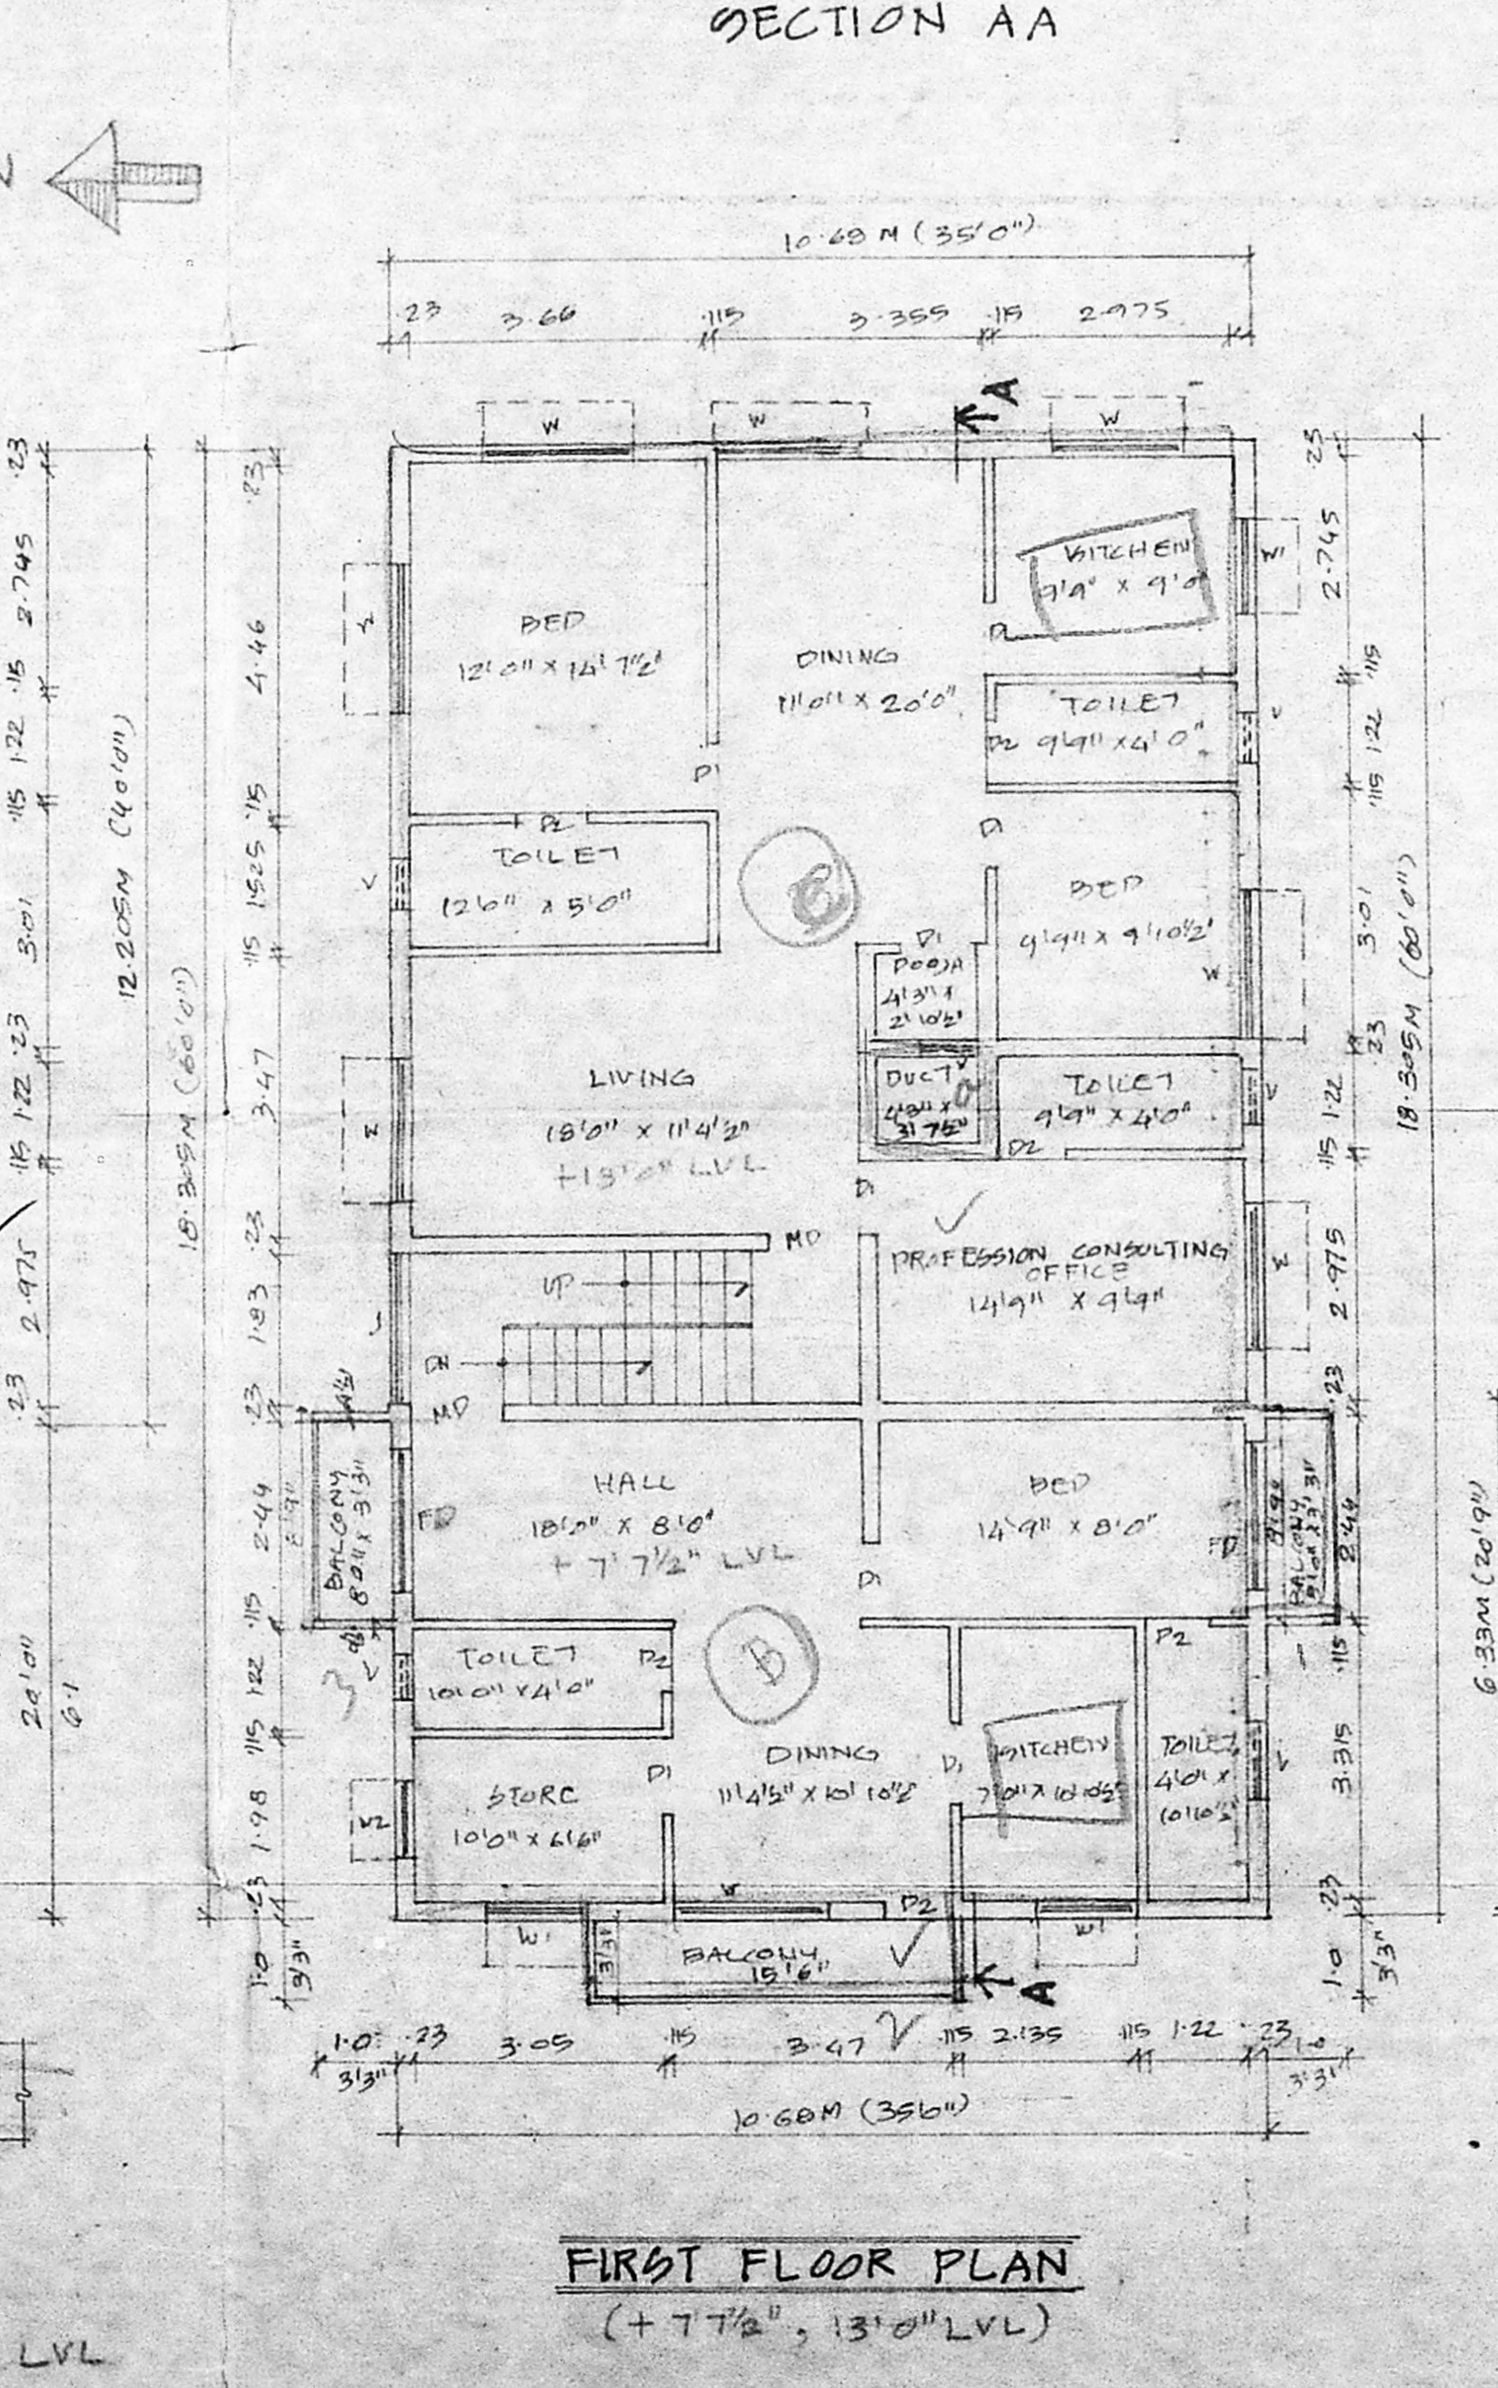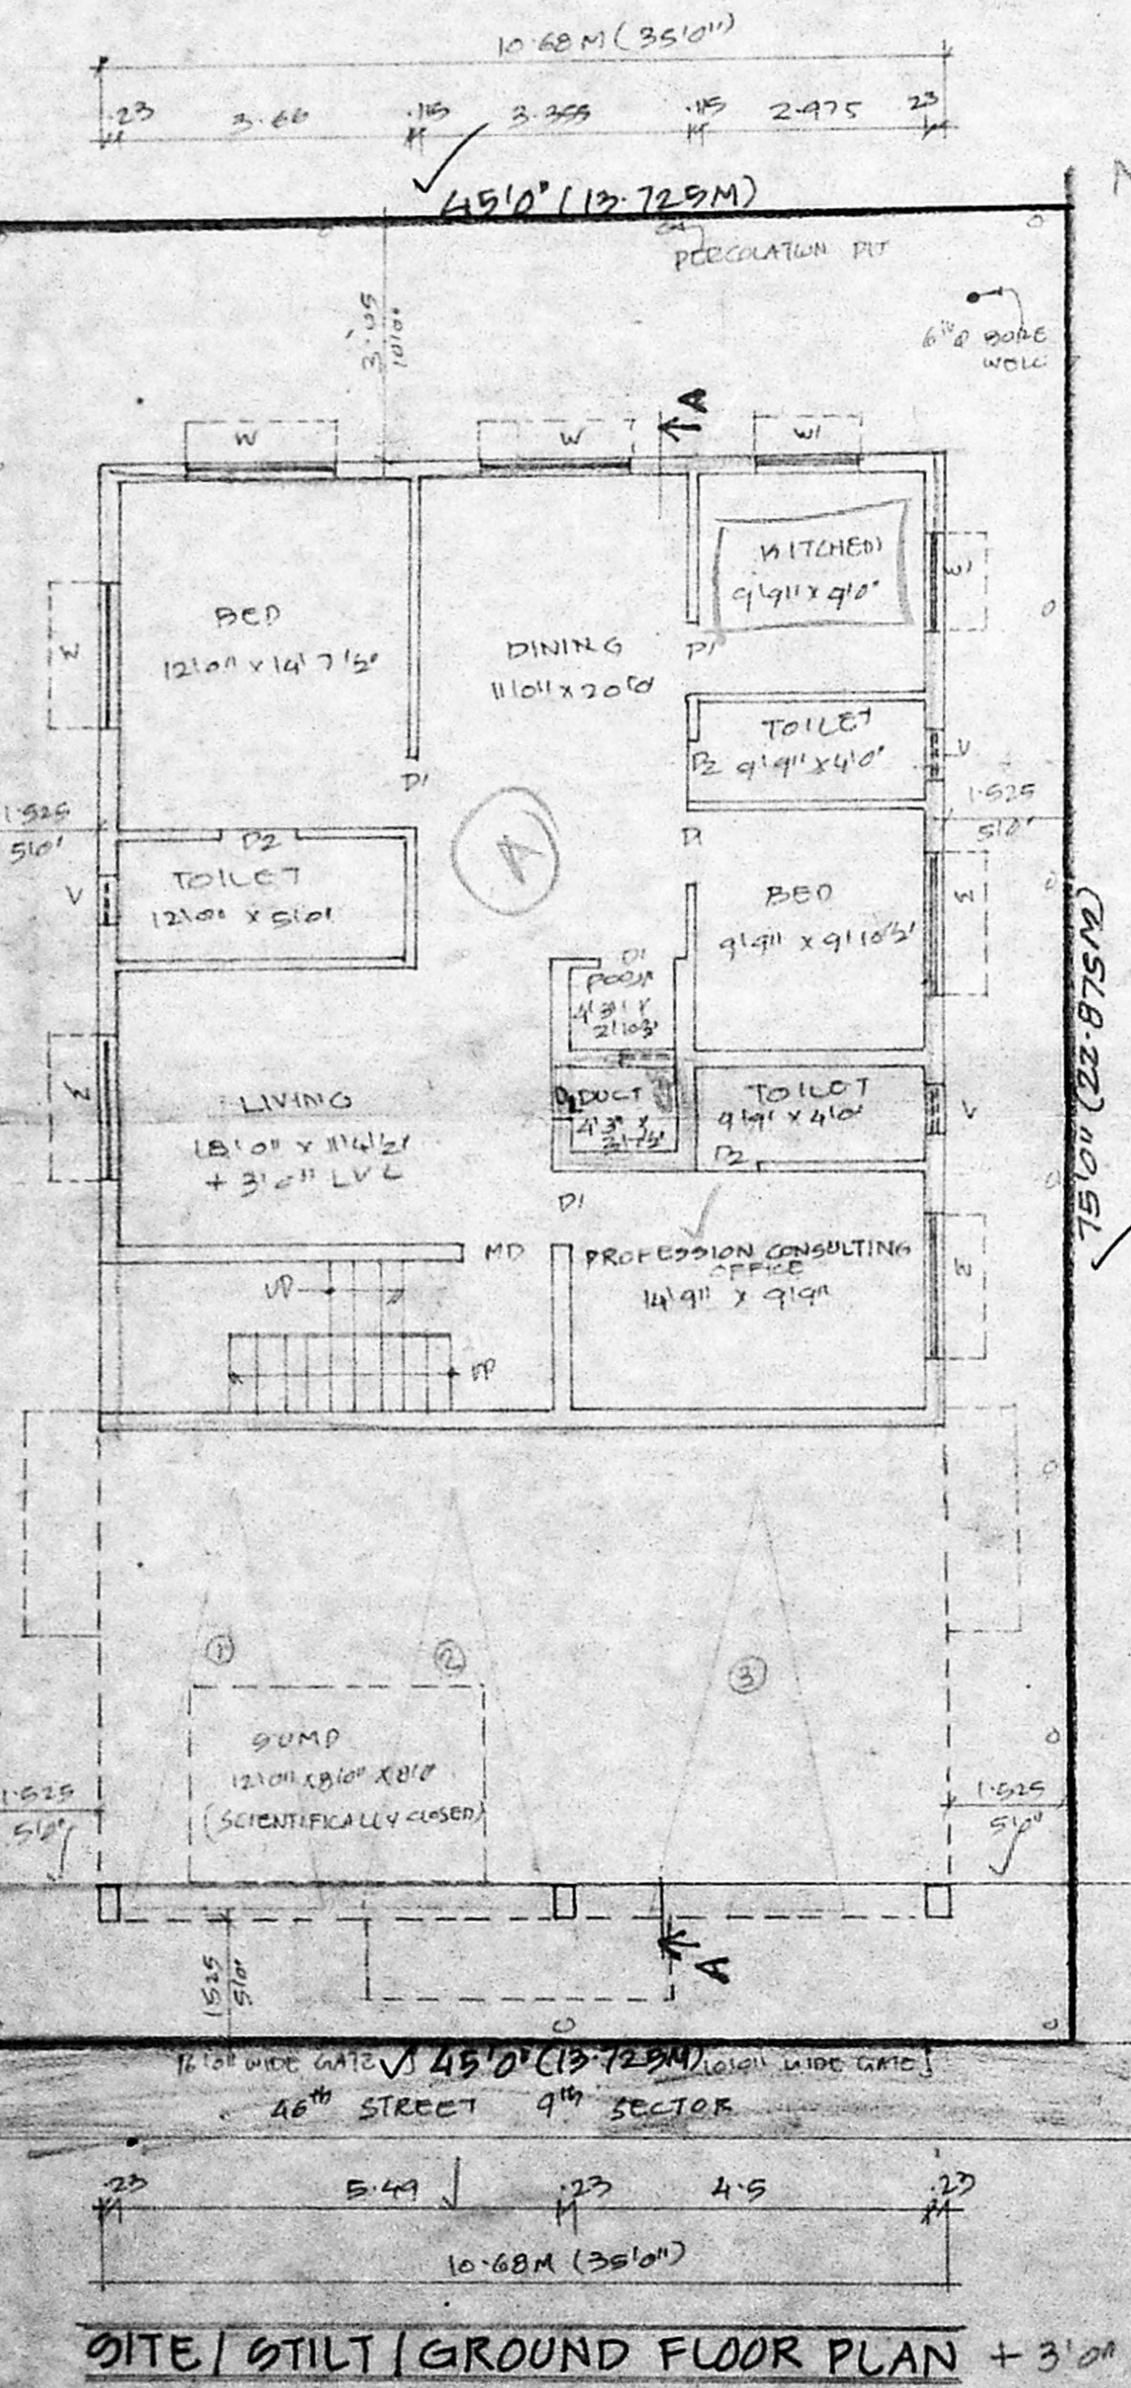

PLAN SHOWING THE PROPOSED RESIDENTIAL BUILDING AT PLOT NO. 601 46TH STREET 9TH SECTOR K.K. NAGAR CHENNAI-78. S. NO. 270 PART & 271/1A PART OF VIRUGAMBAKKAM VILLAGE.







SCALE 1:100 1"=8'0"

SPECIFICATION		JOINERY DETAIL	
FOUNDATION IN P.C.C 1:4:8		MD MAIN DOOR	100x2135
FLOORING IN P.C.C 1:4:8		D1 DOOR	95x2135
ROOF SLABS IN R.C.C 1:2:4		D2 DOOR	75x2135
BREK ROOMS IN CM 1:3		FD FRENCH DOOR	133x2135
PLASTERING IN CM 1:3		W WINDOW	1-8.5x137
		W1 WINDOW	1-3x137
		W2 WINDOW	4-5x137
		V VENTILATOR	61x91
		T TAILOR	53x137

REFERENCE	AREA	40'-0"	50'-0"
PROPOSAL	FLAT AREA	2475.00	313.66
ROAD	GROUND FLOOR	1384.60	125.8
BOUNDARY	FIRST FLOOR	2191.84	204.18
	SECOND FLOOR (OVER STILT)	857.875	79.85
	TOTAL AREA	4434.315	412.83
	PLATONCEMENT F.S.I	131	

OWNER

K. SELVAM, B.E., AMIE, C. Eng (I) A.I.E.
 Consulting Civil Engineer, Chartered Engineer
 Approved Valuer & Licensed Surveyor
 No. 10 M. G. Road, East
 Chennai - 600 050.
 LICENSED SURV: 550154

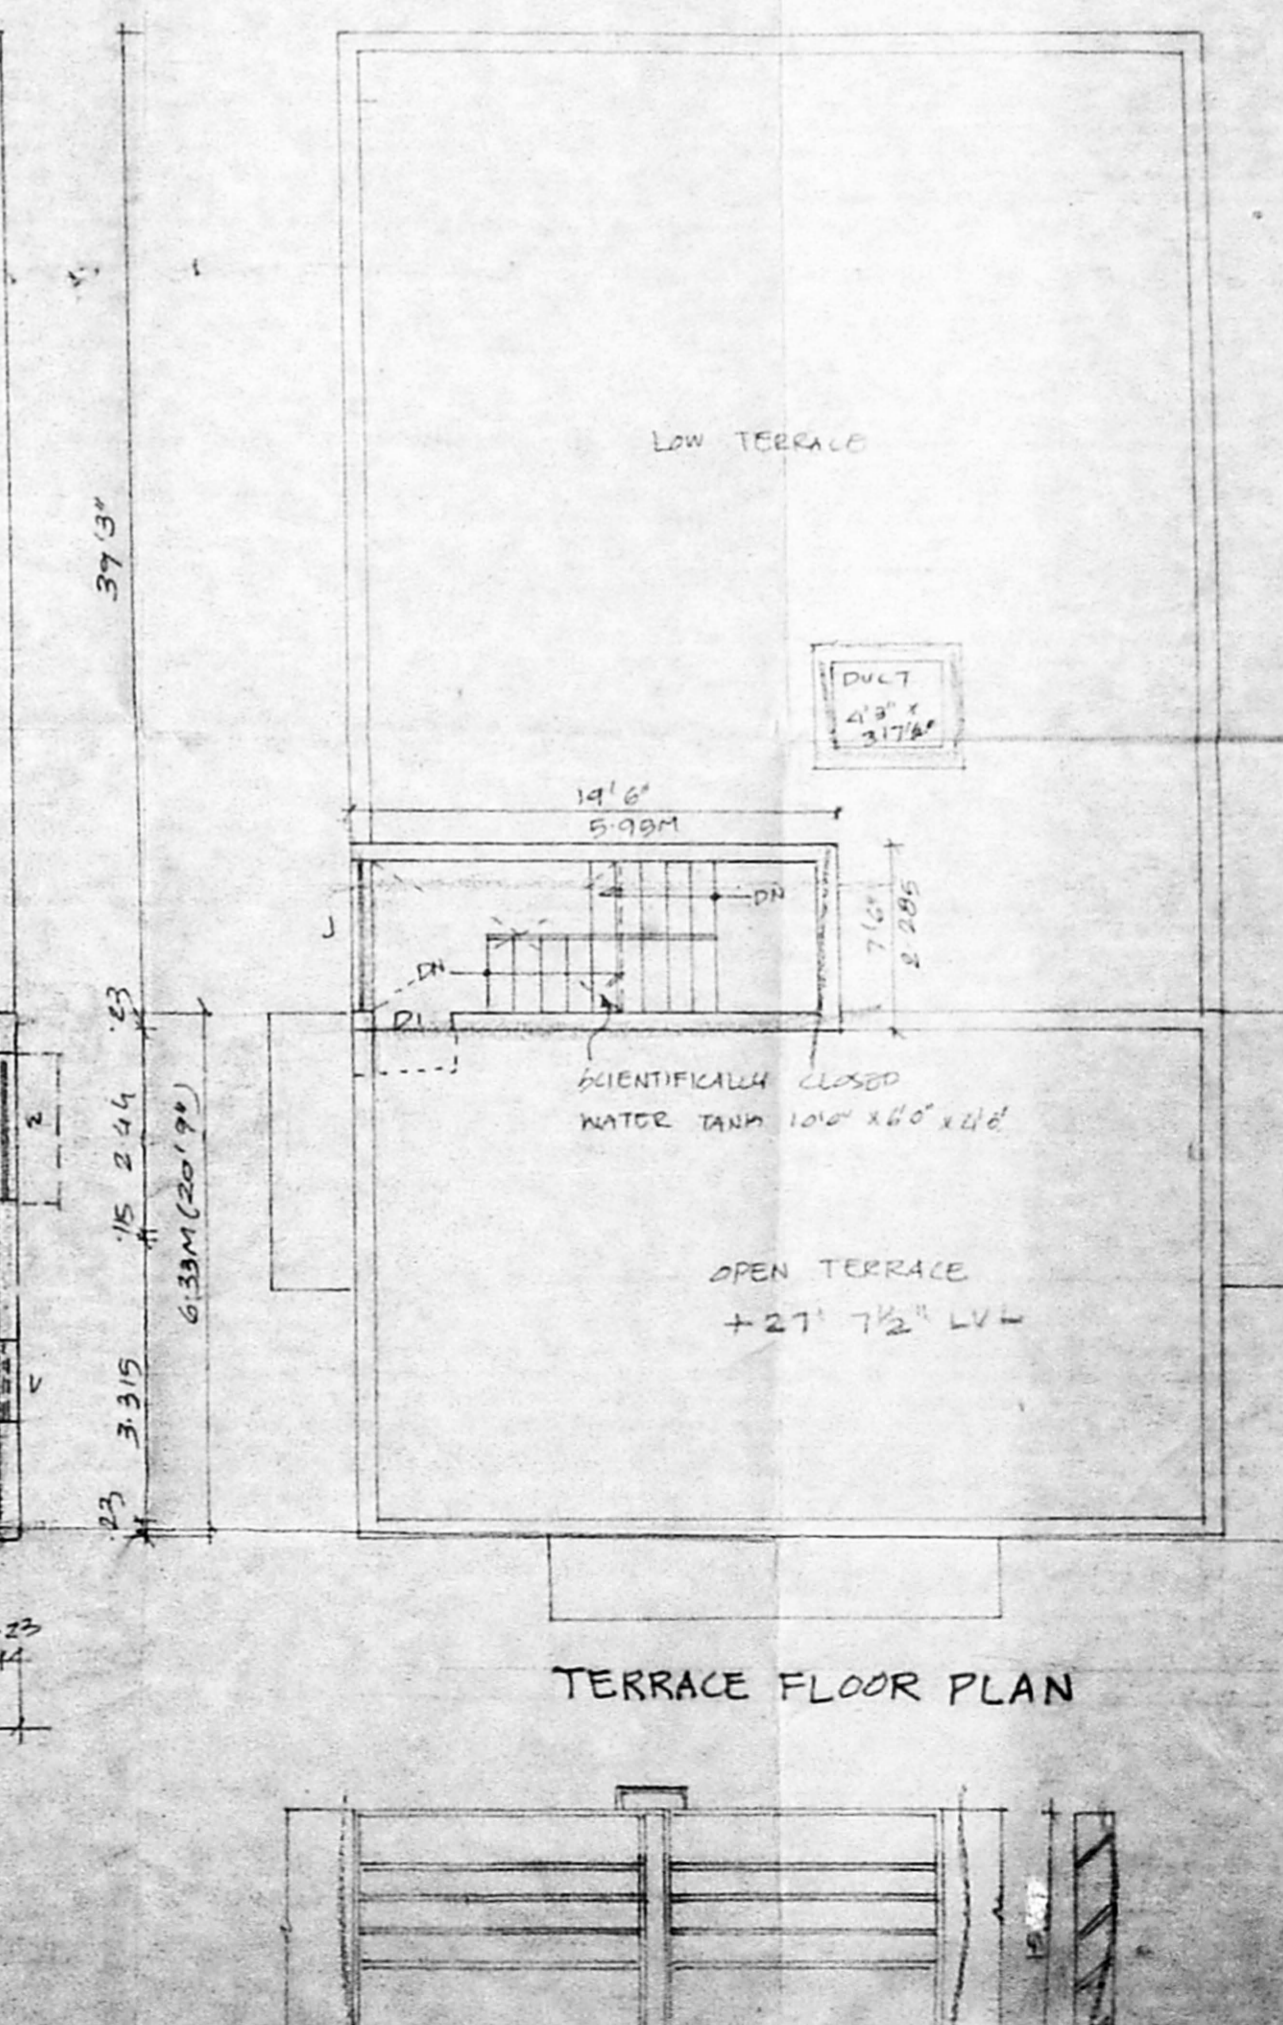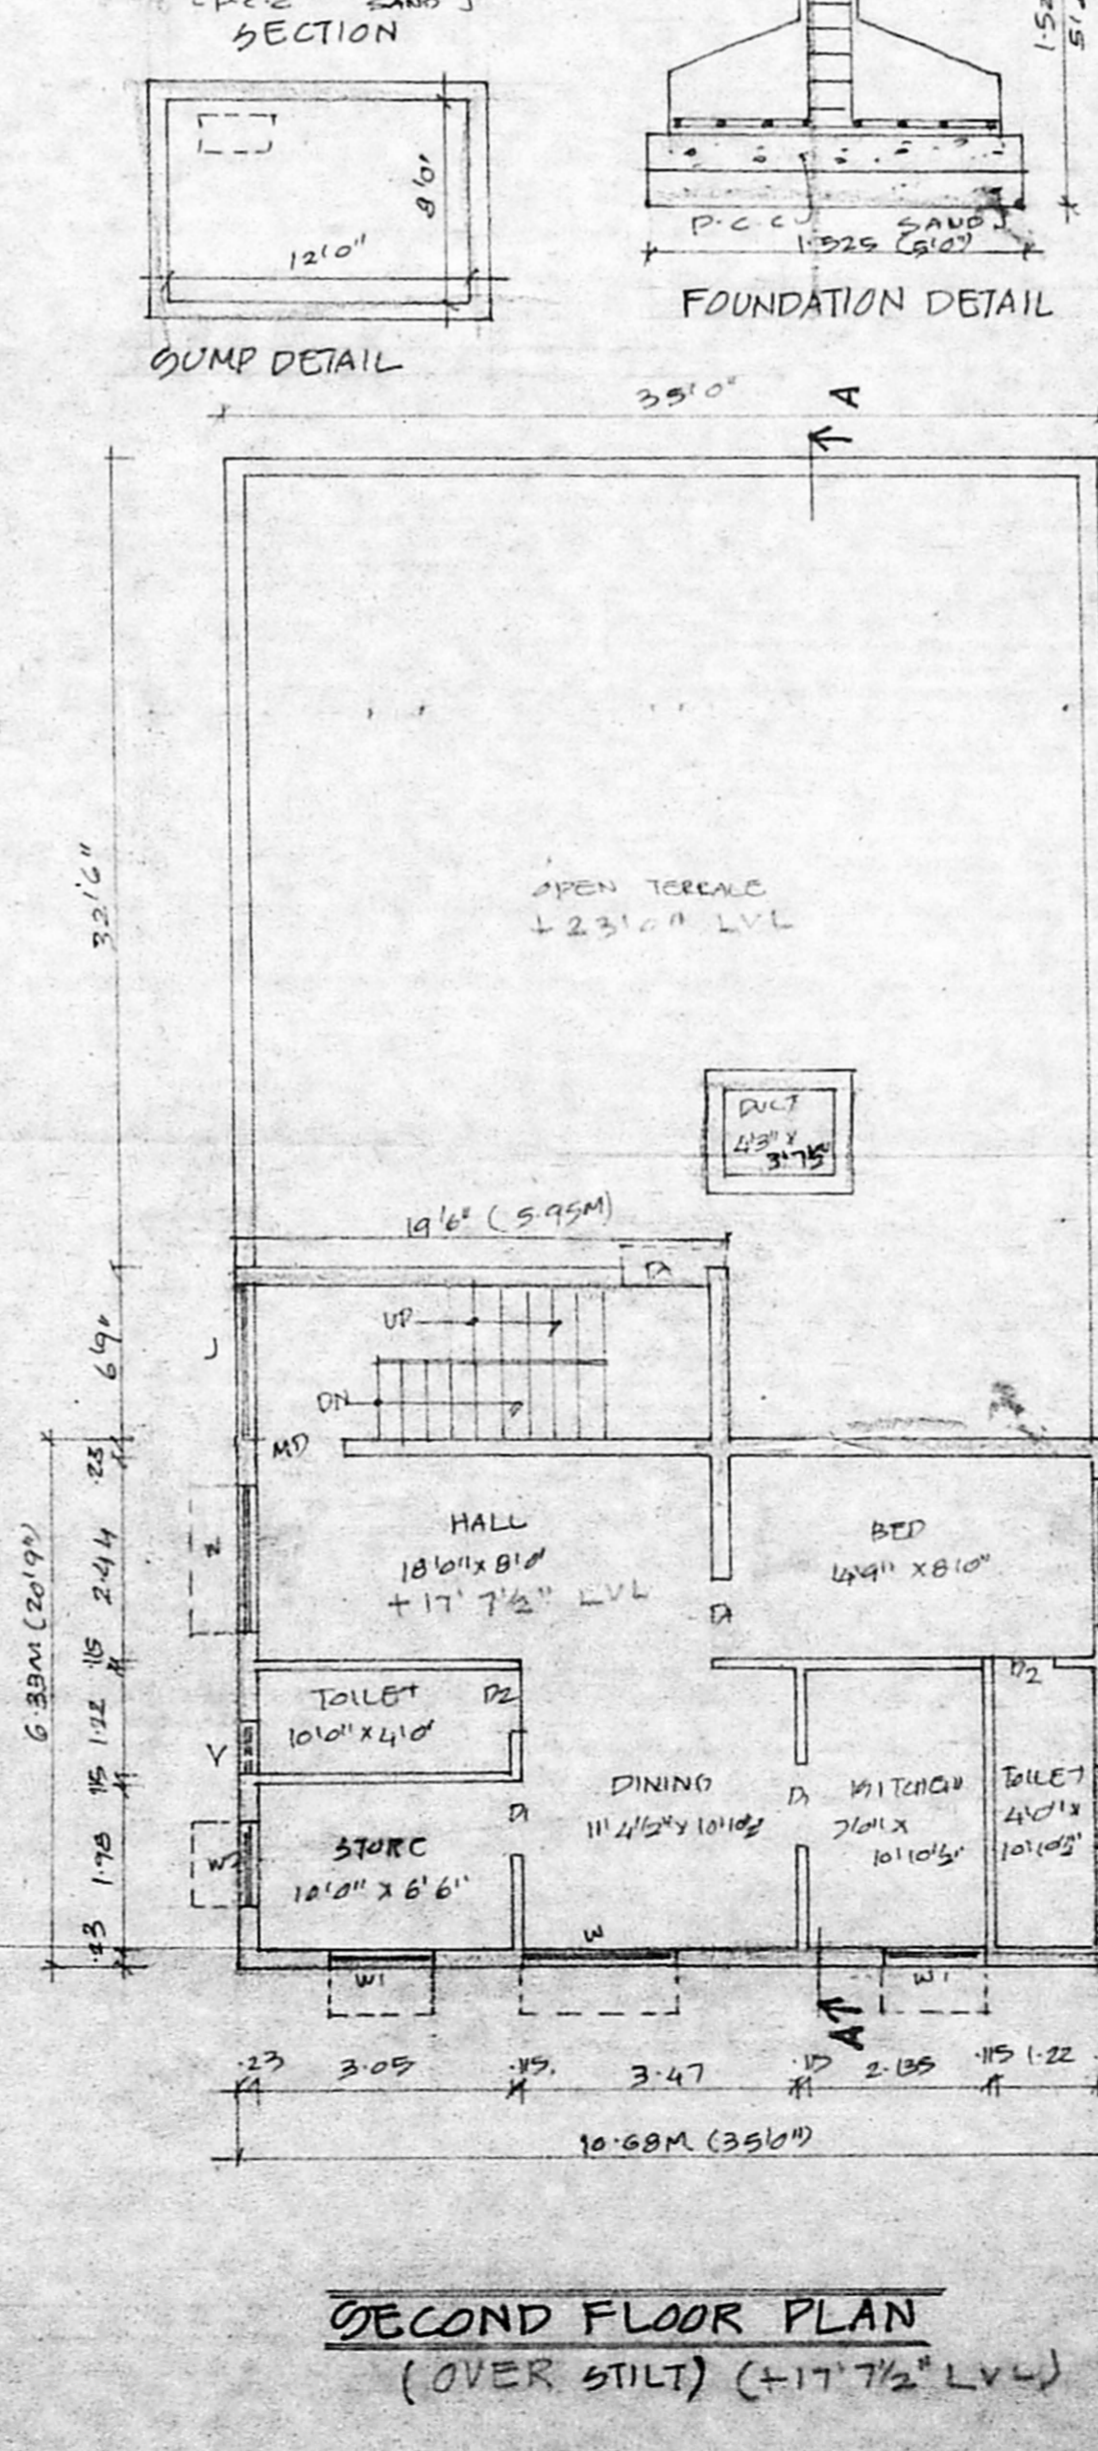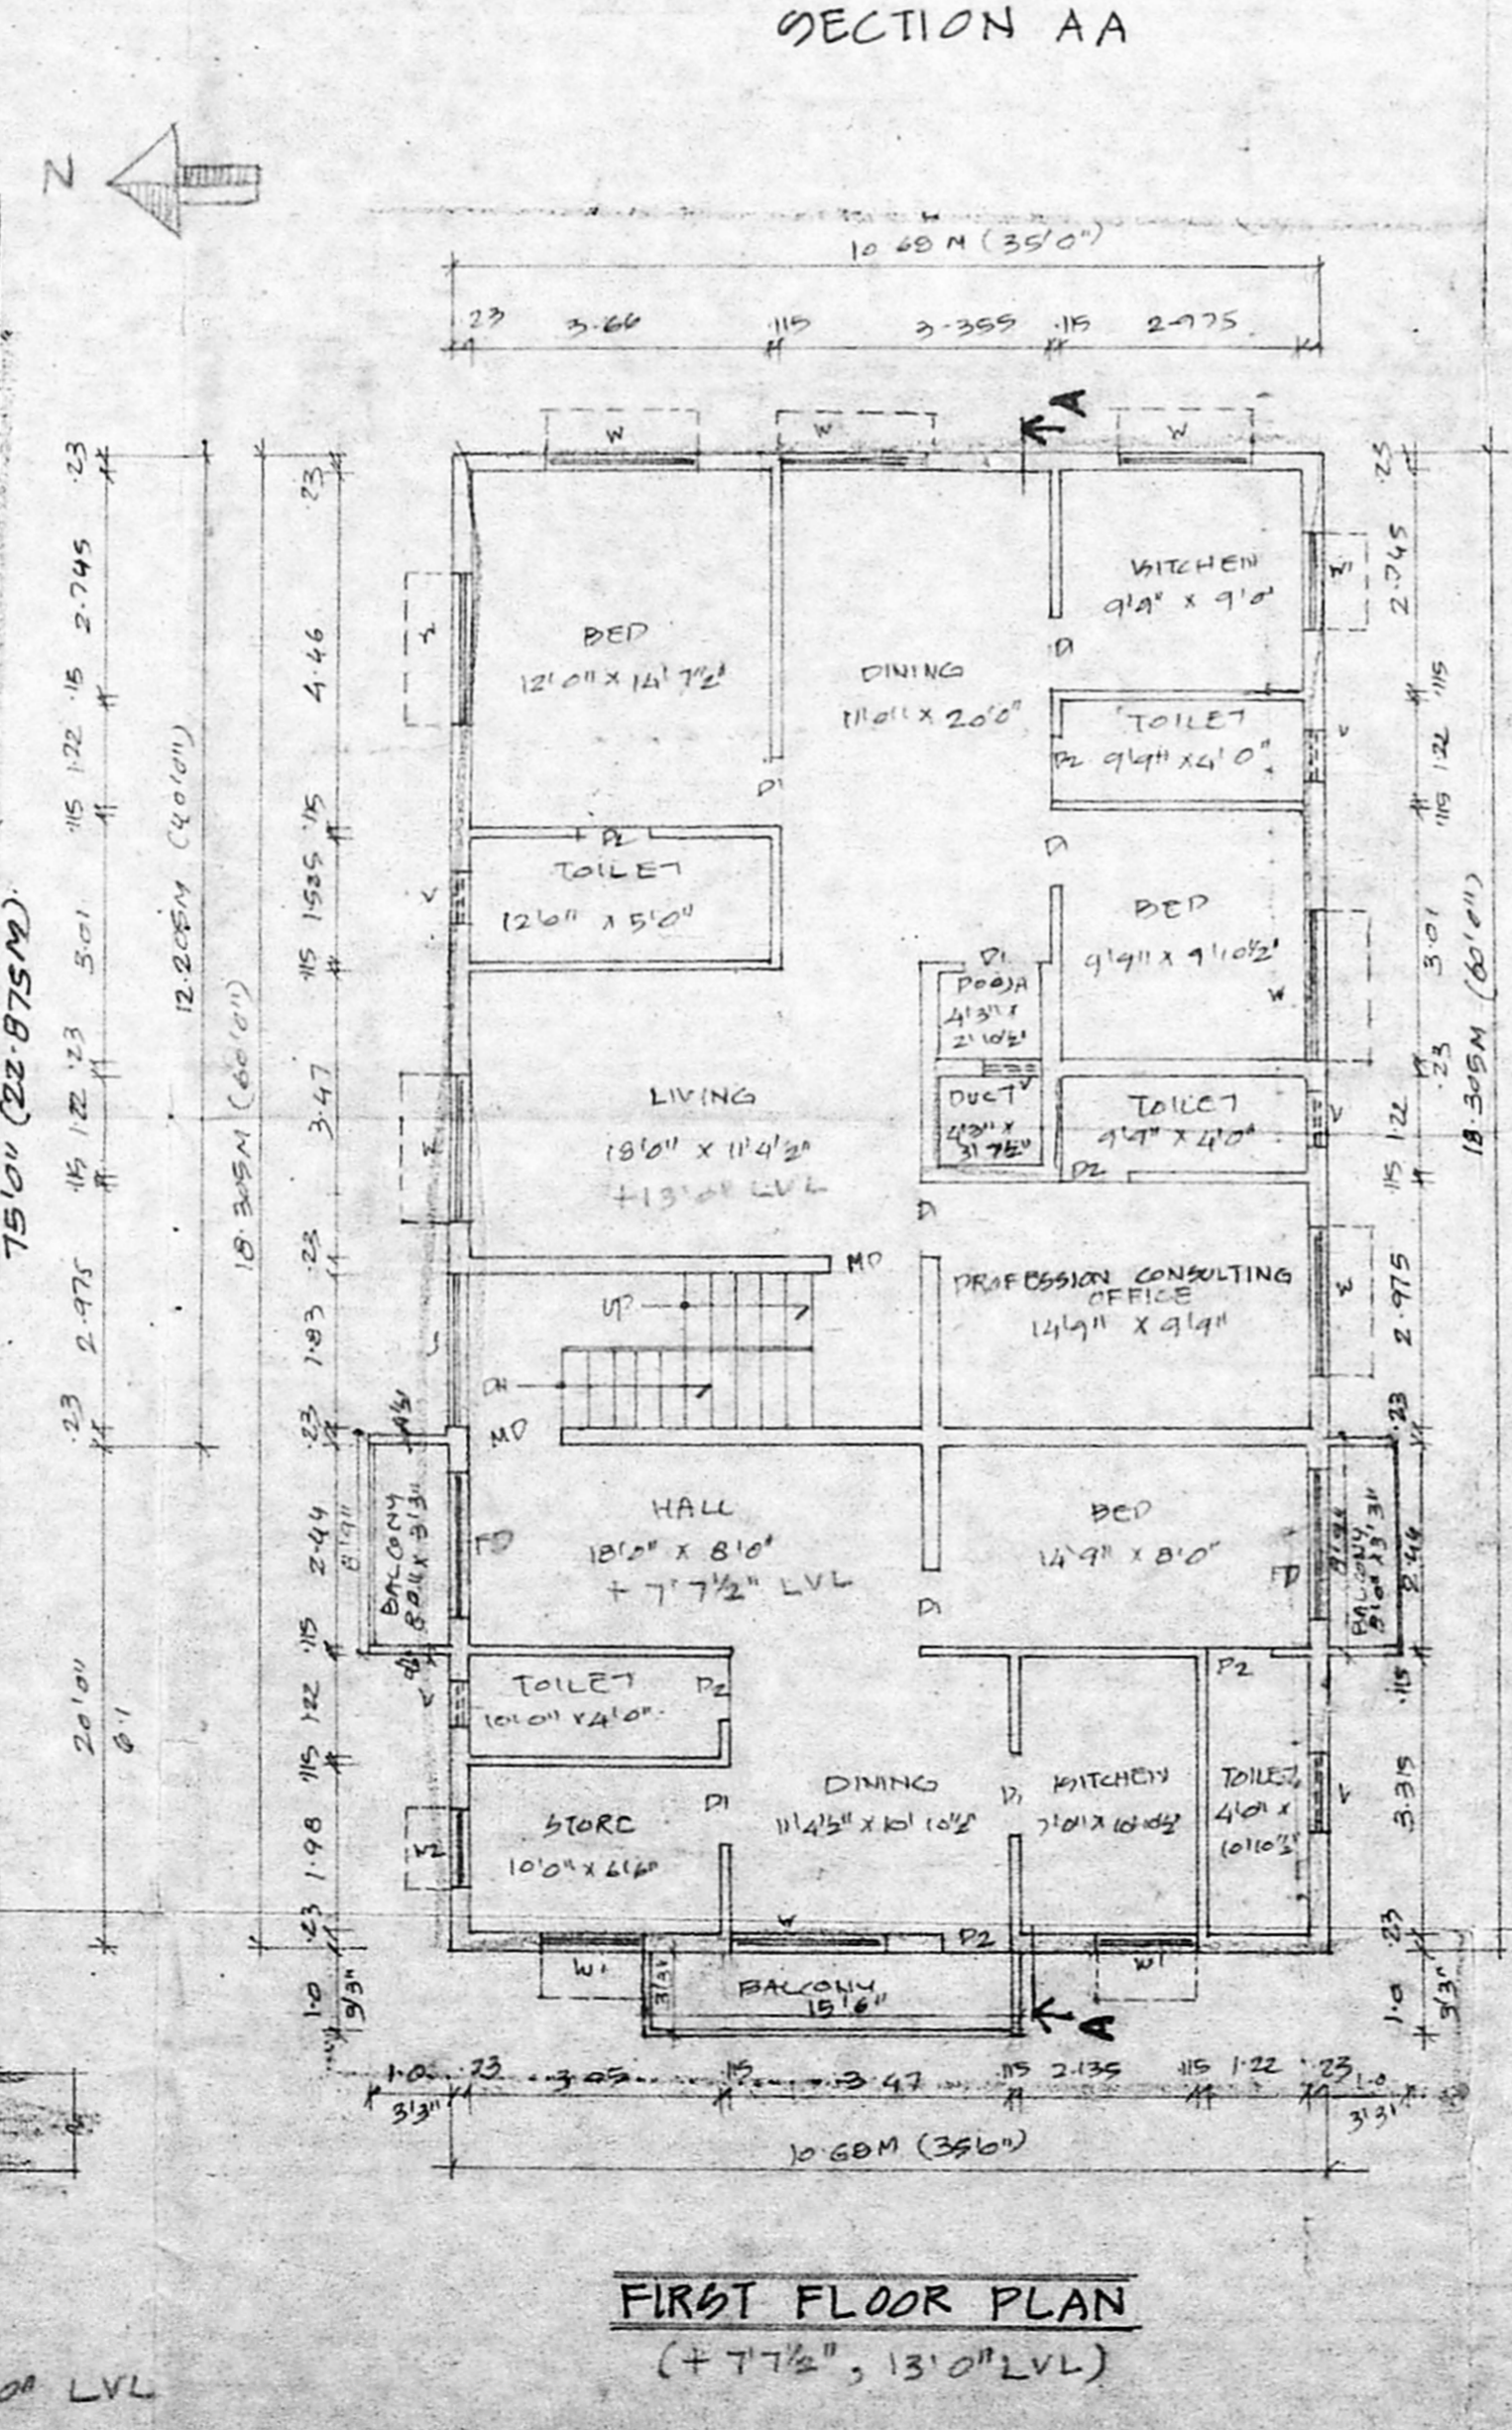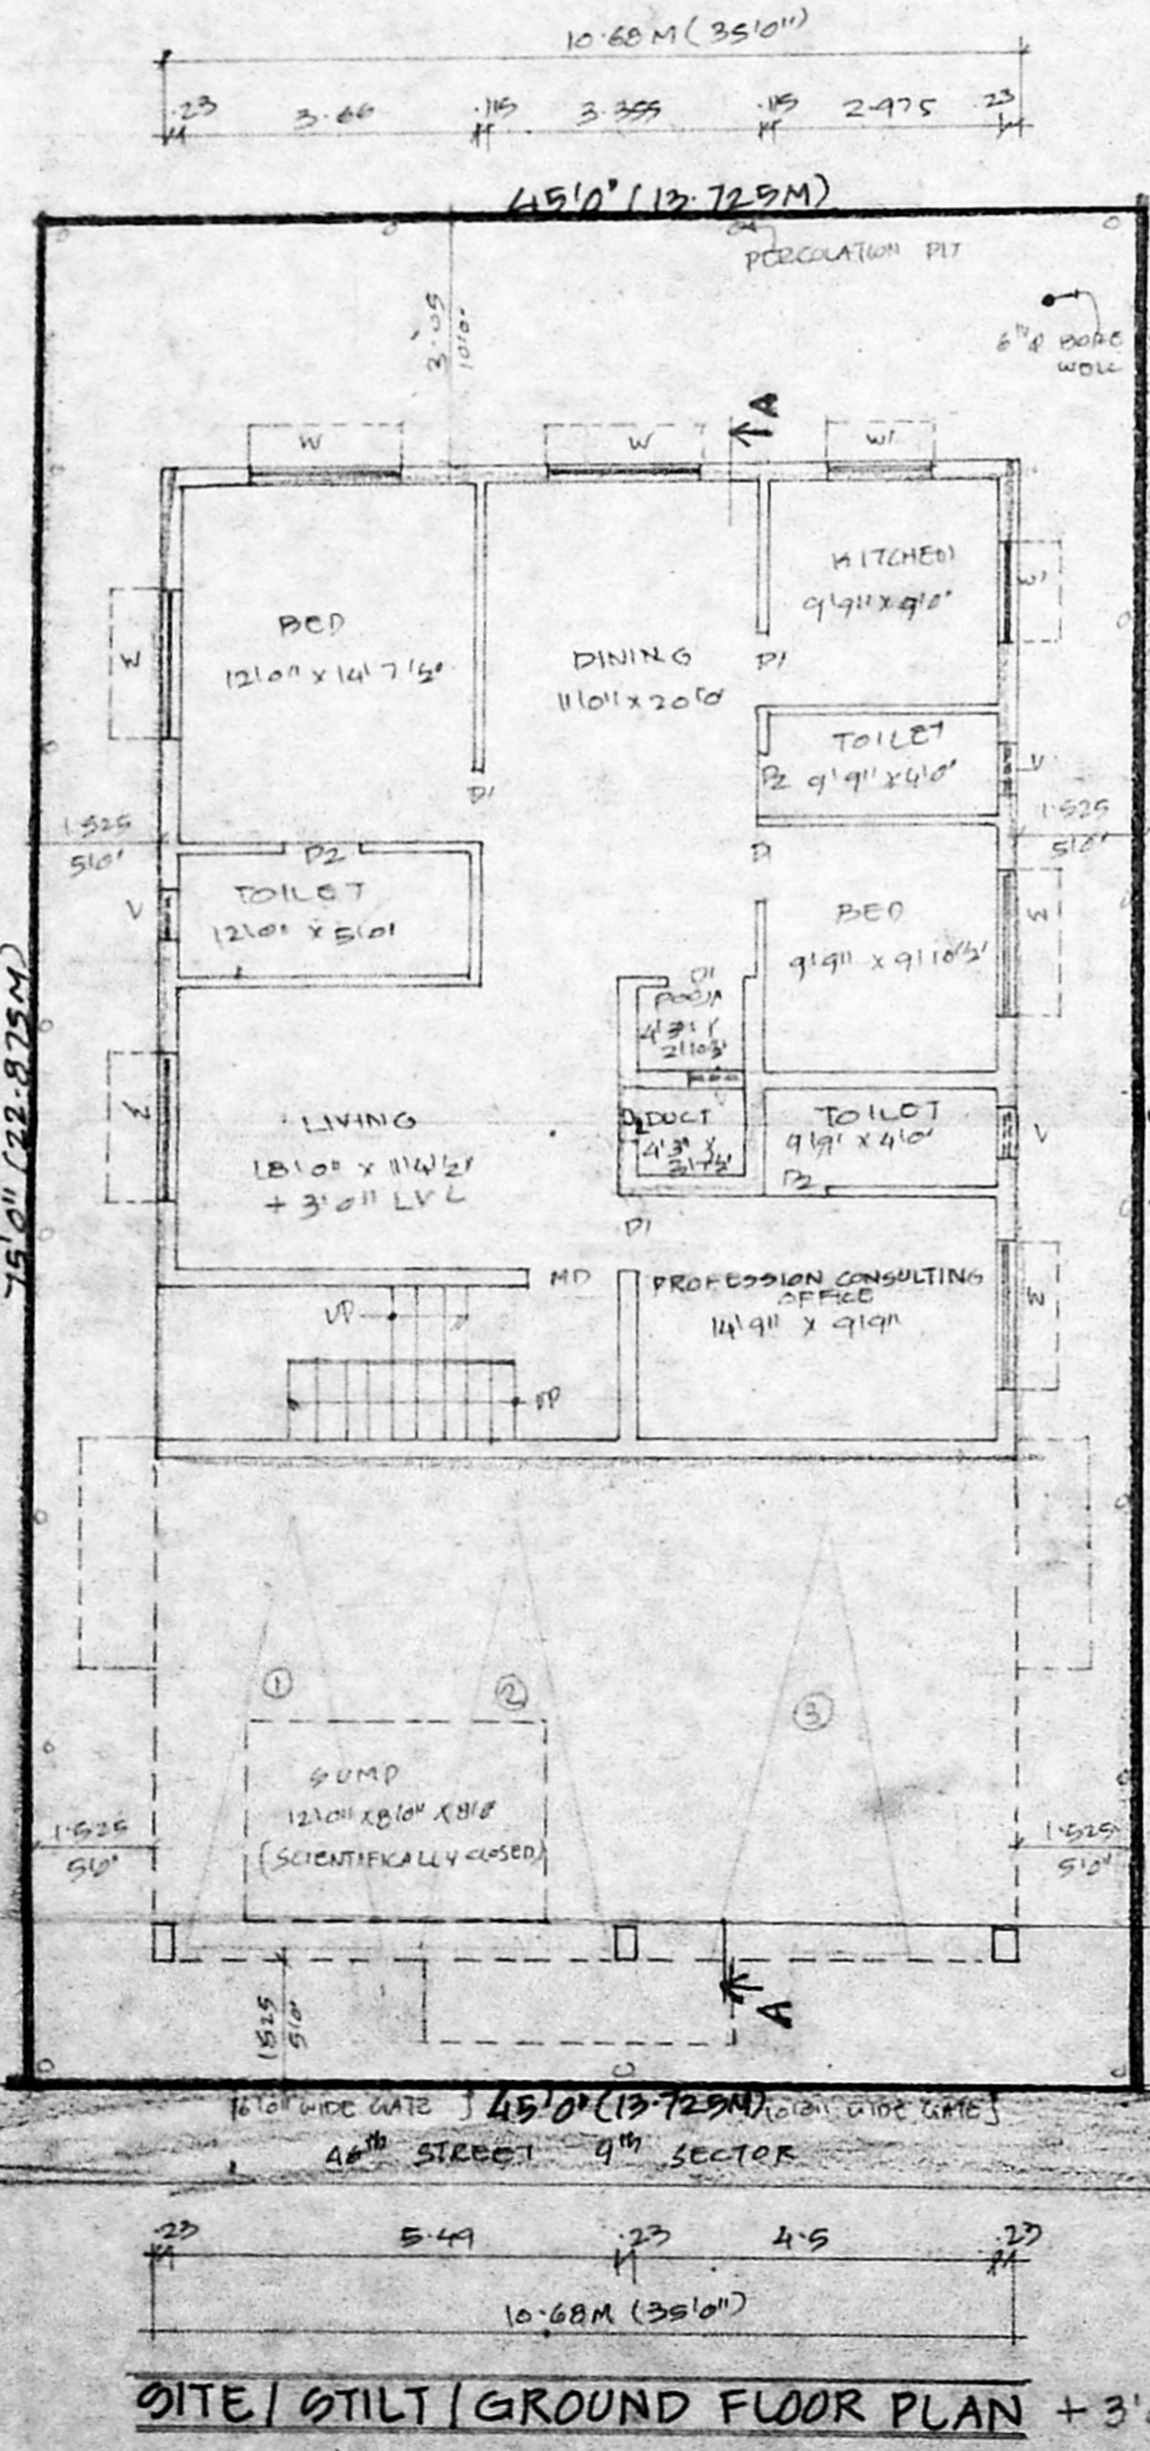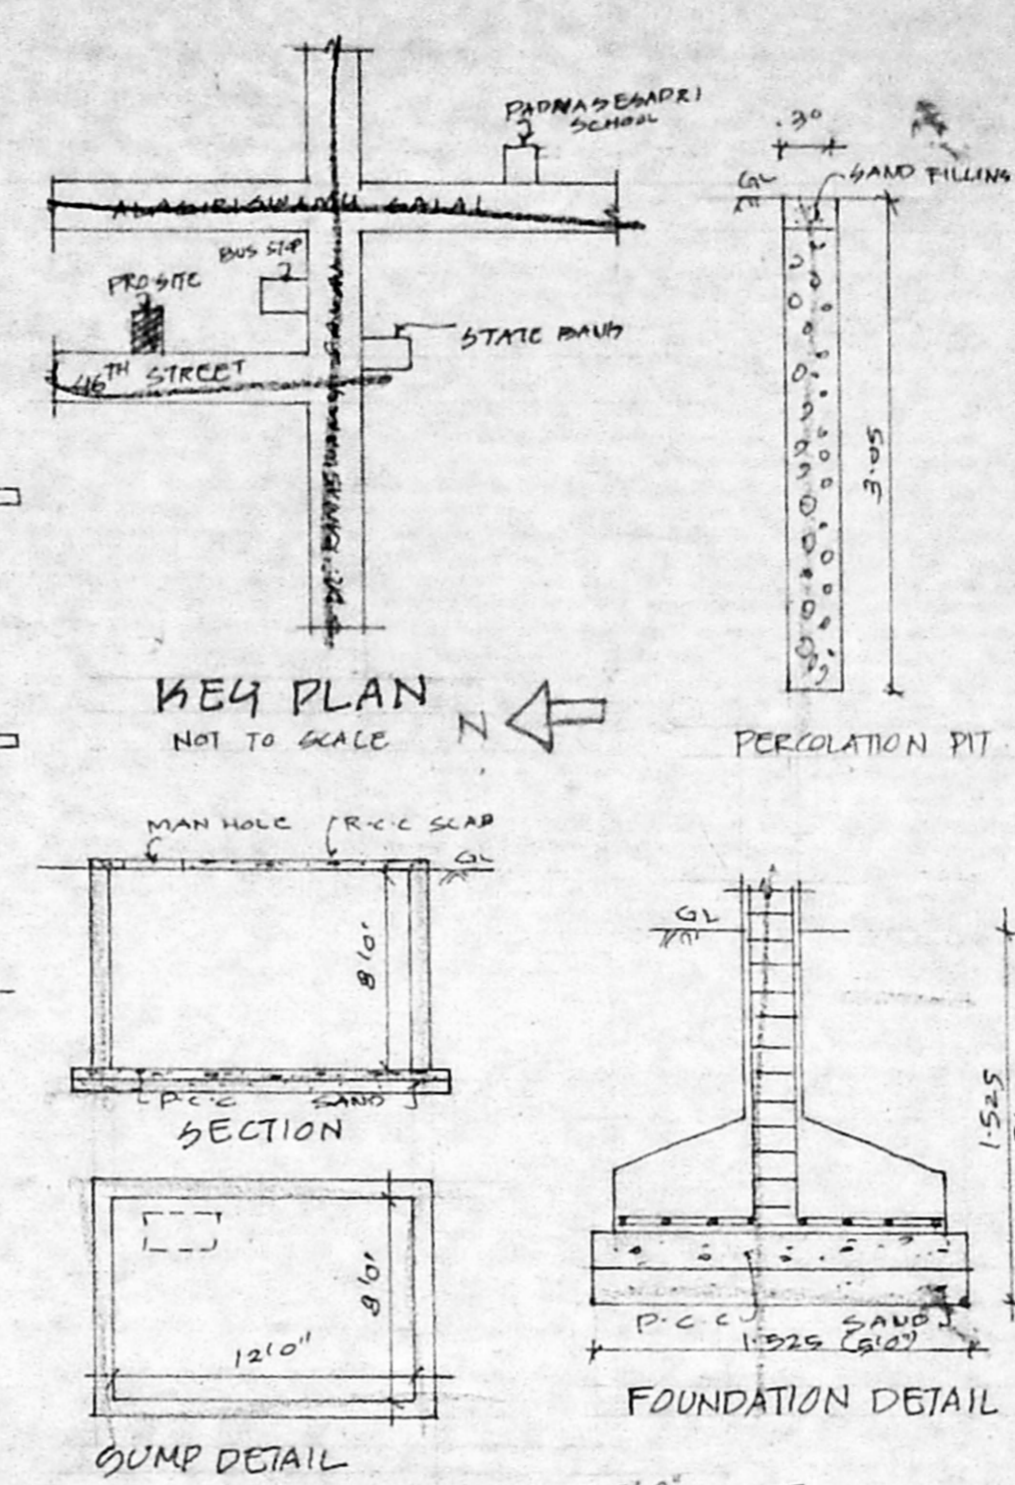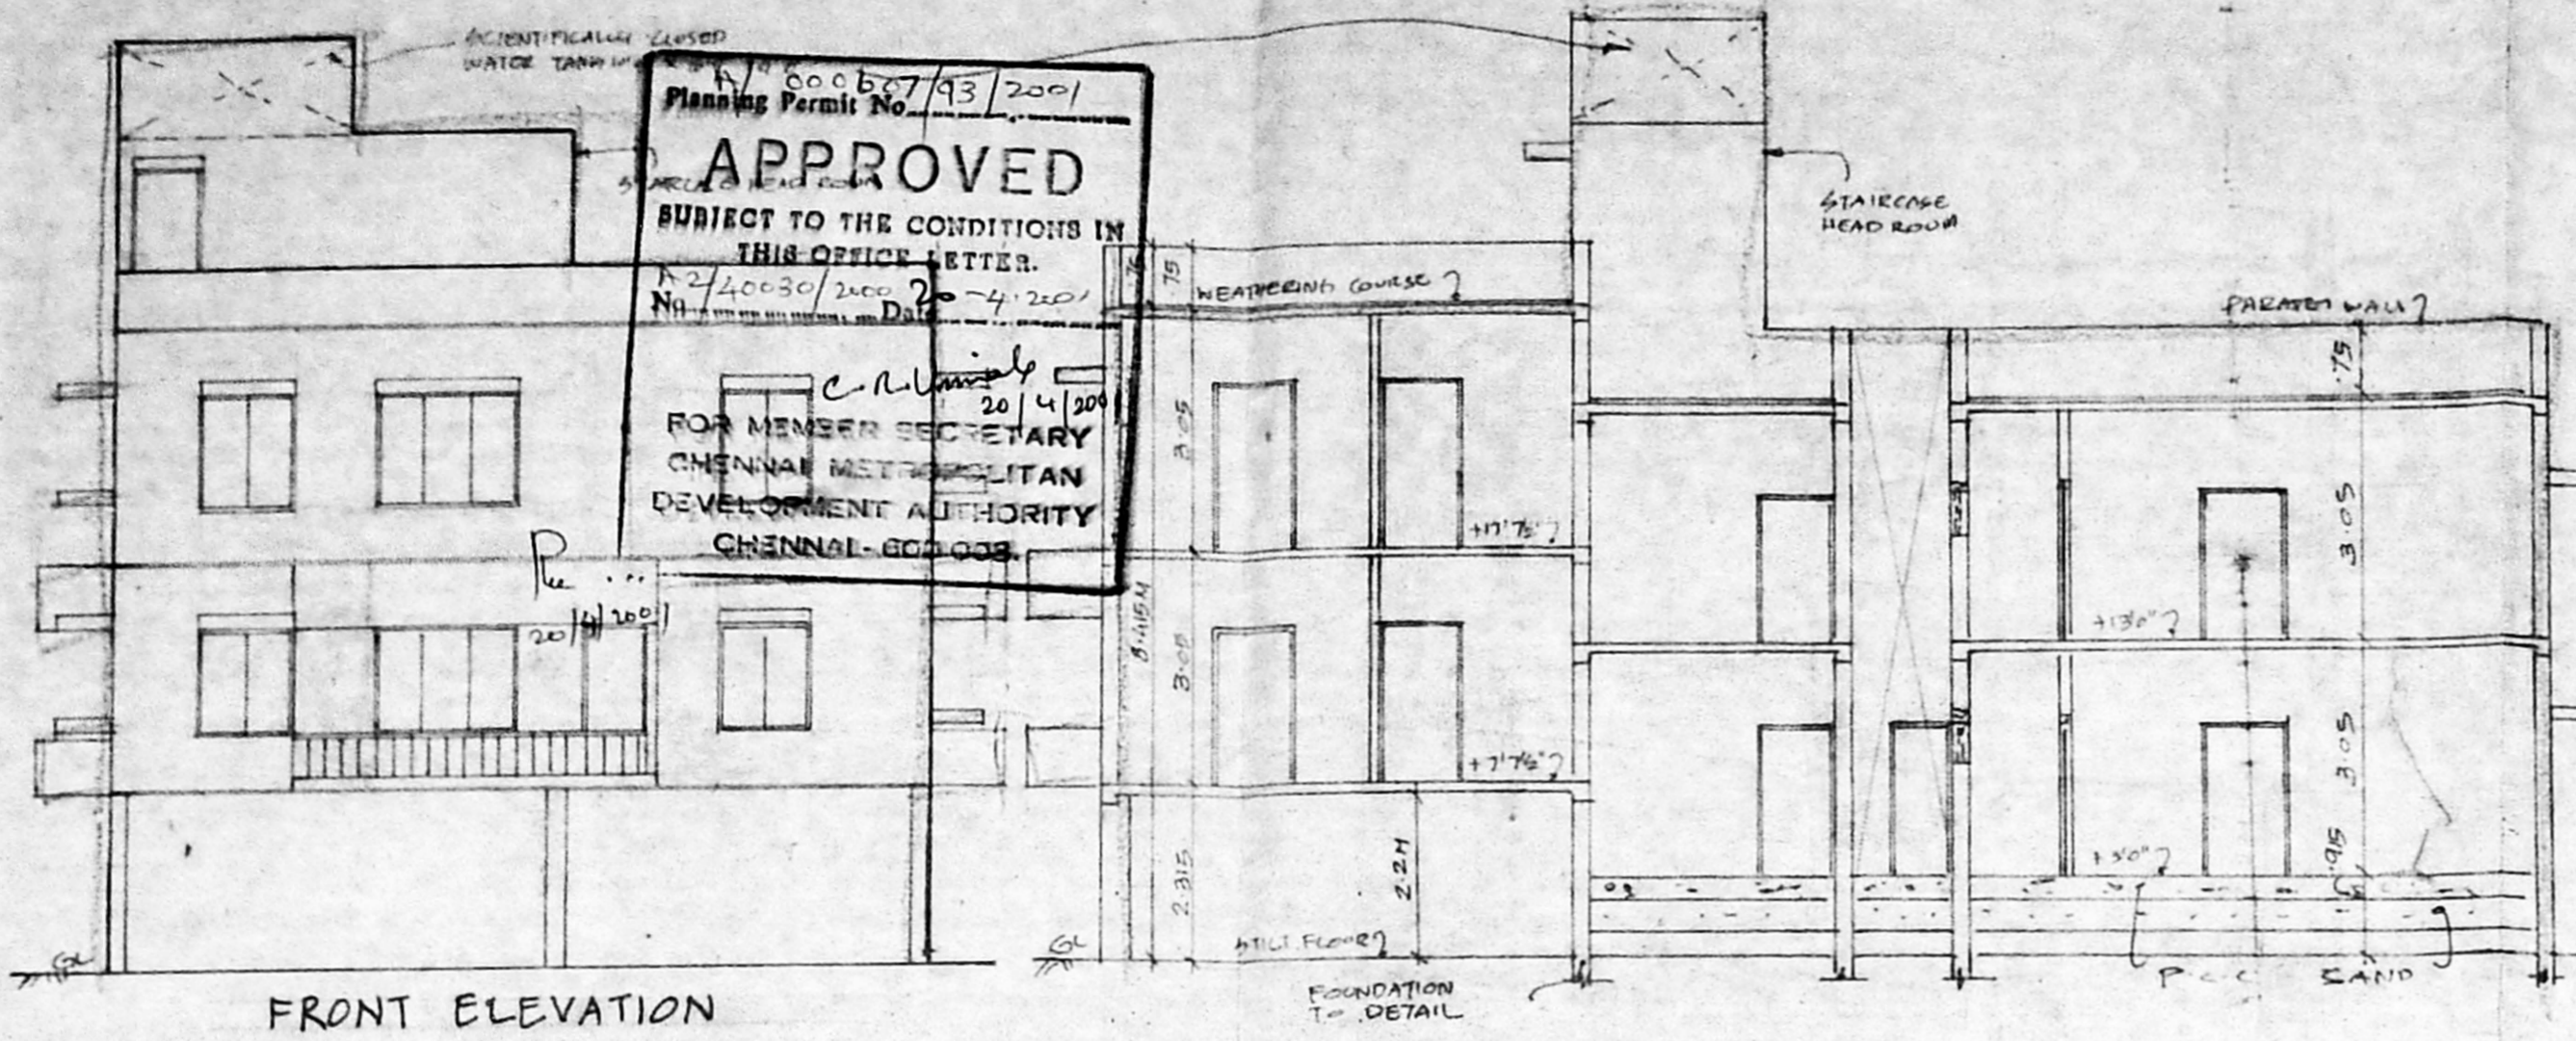

FIRST FLOOR PLAN
(+7'7 1/2", 13'0" LVL)

SECOND FLOOR PLAN
(OVER STILT) (+17'7 1/2" LVL)

DETAIL OF GATE & WALL