




A/27464/51/200
 Planning Permit No.
APPROVED
 SUBJECT TO THE CONDITIONS IN
 THIS OFFICE LETTER
 No. 740643/2002-3-2001
 FOR MEMBER SECRETARY
 CHENNAI METROPOLITAN
 DEVELOPMENT AUTHORITY
 CHENNAI - 600 008.

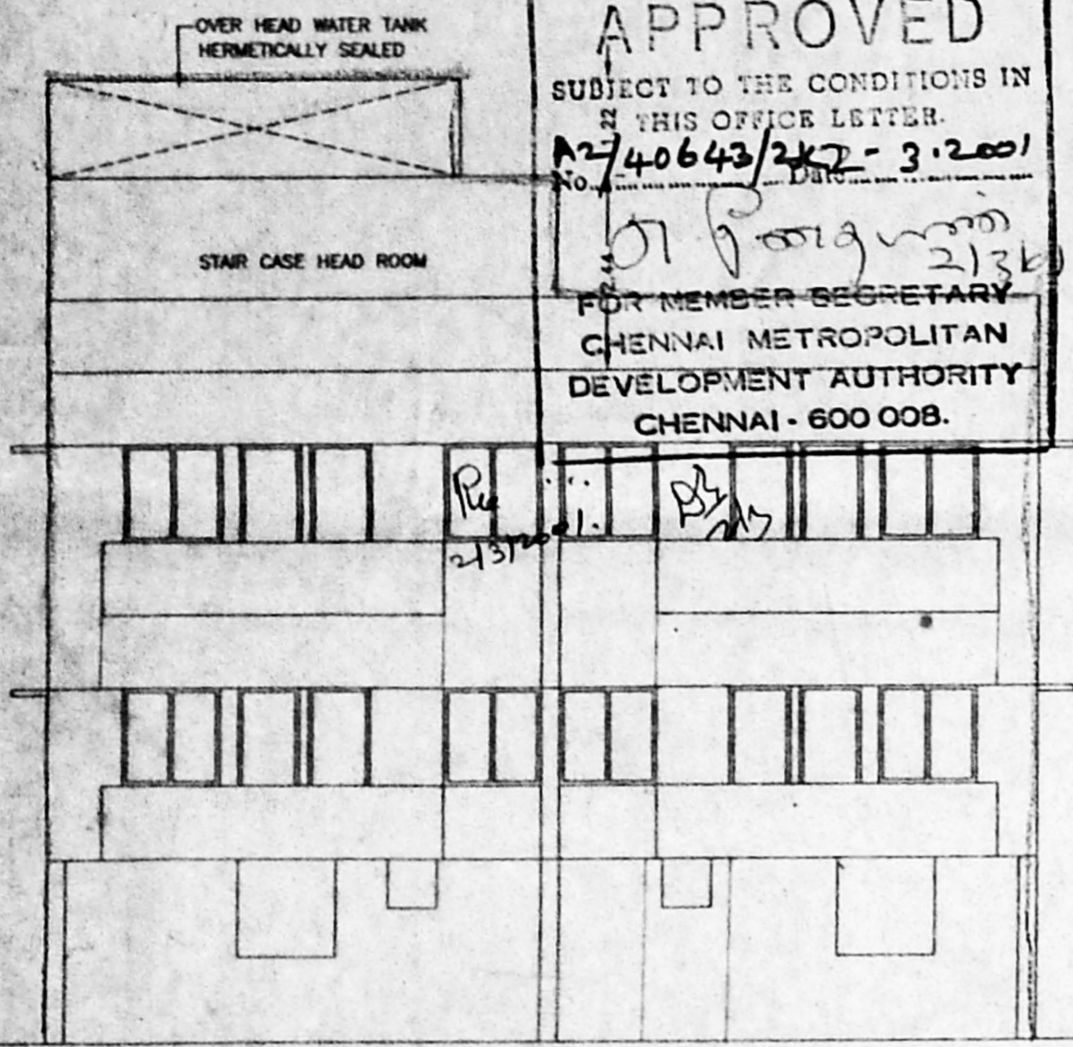


FRONT ELEVATION

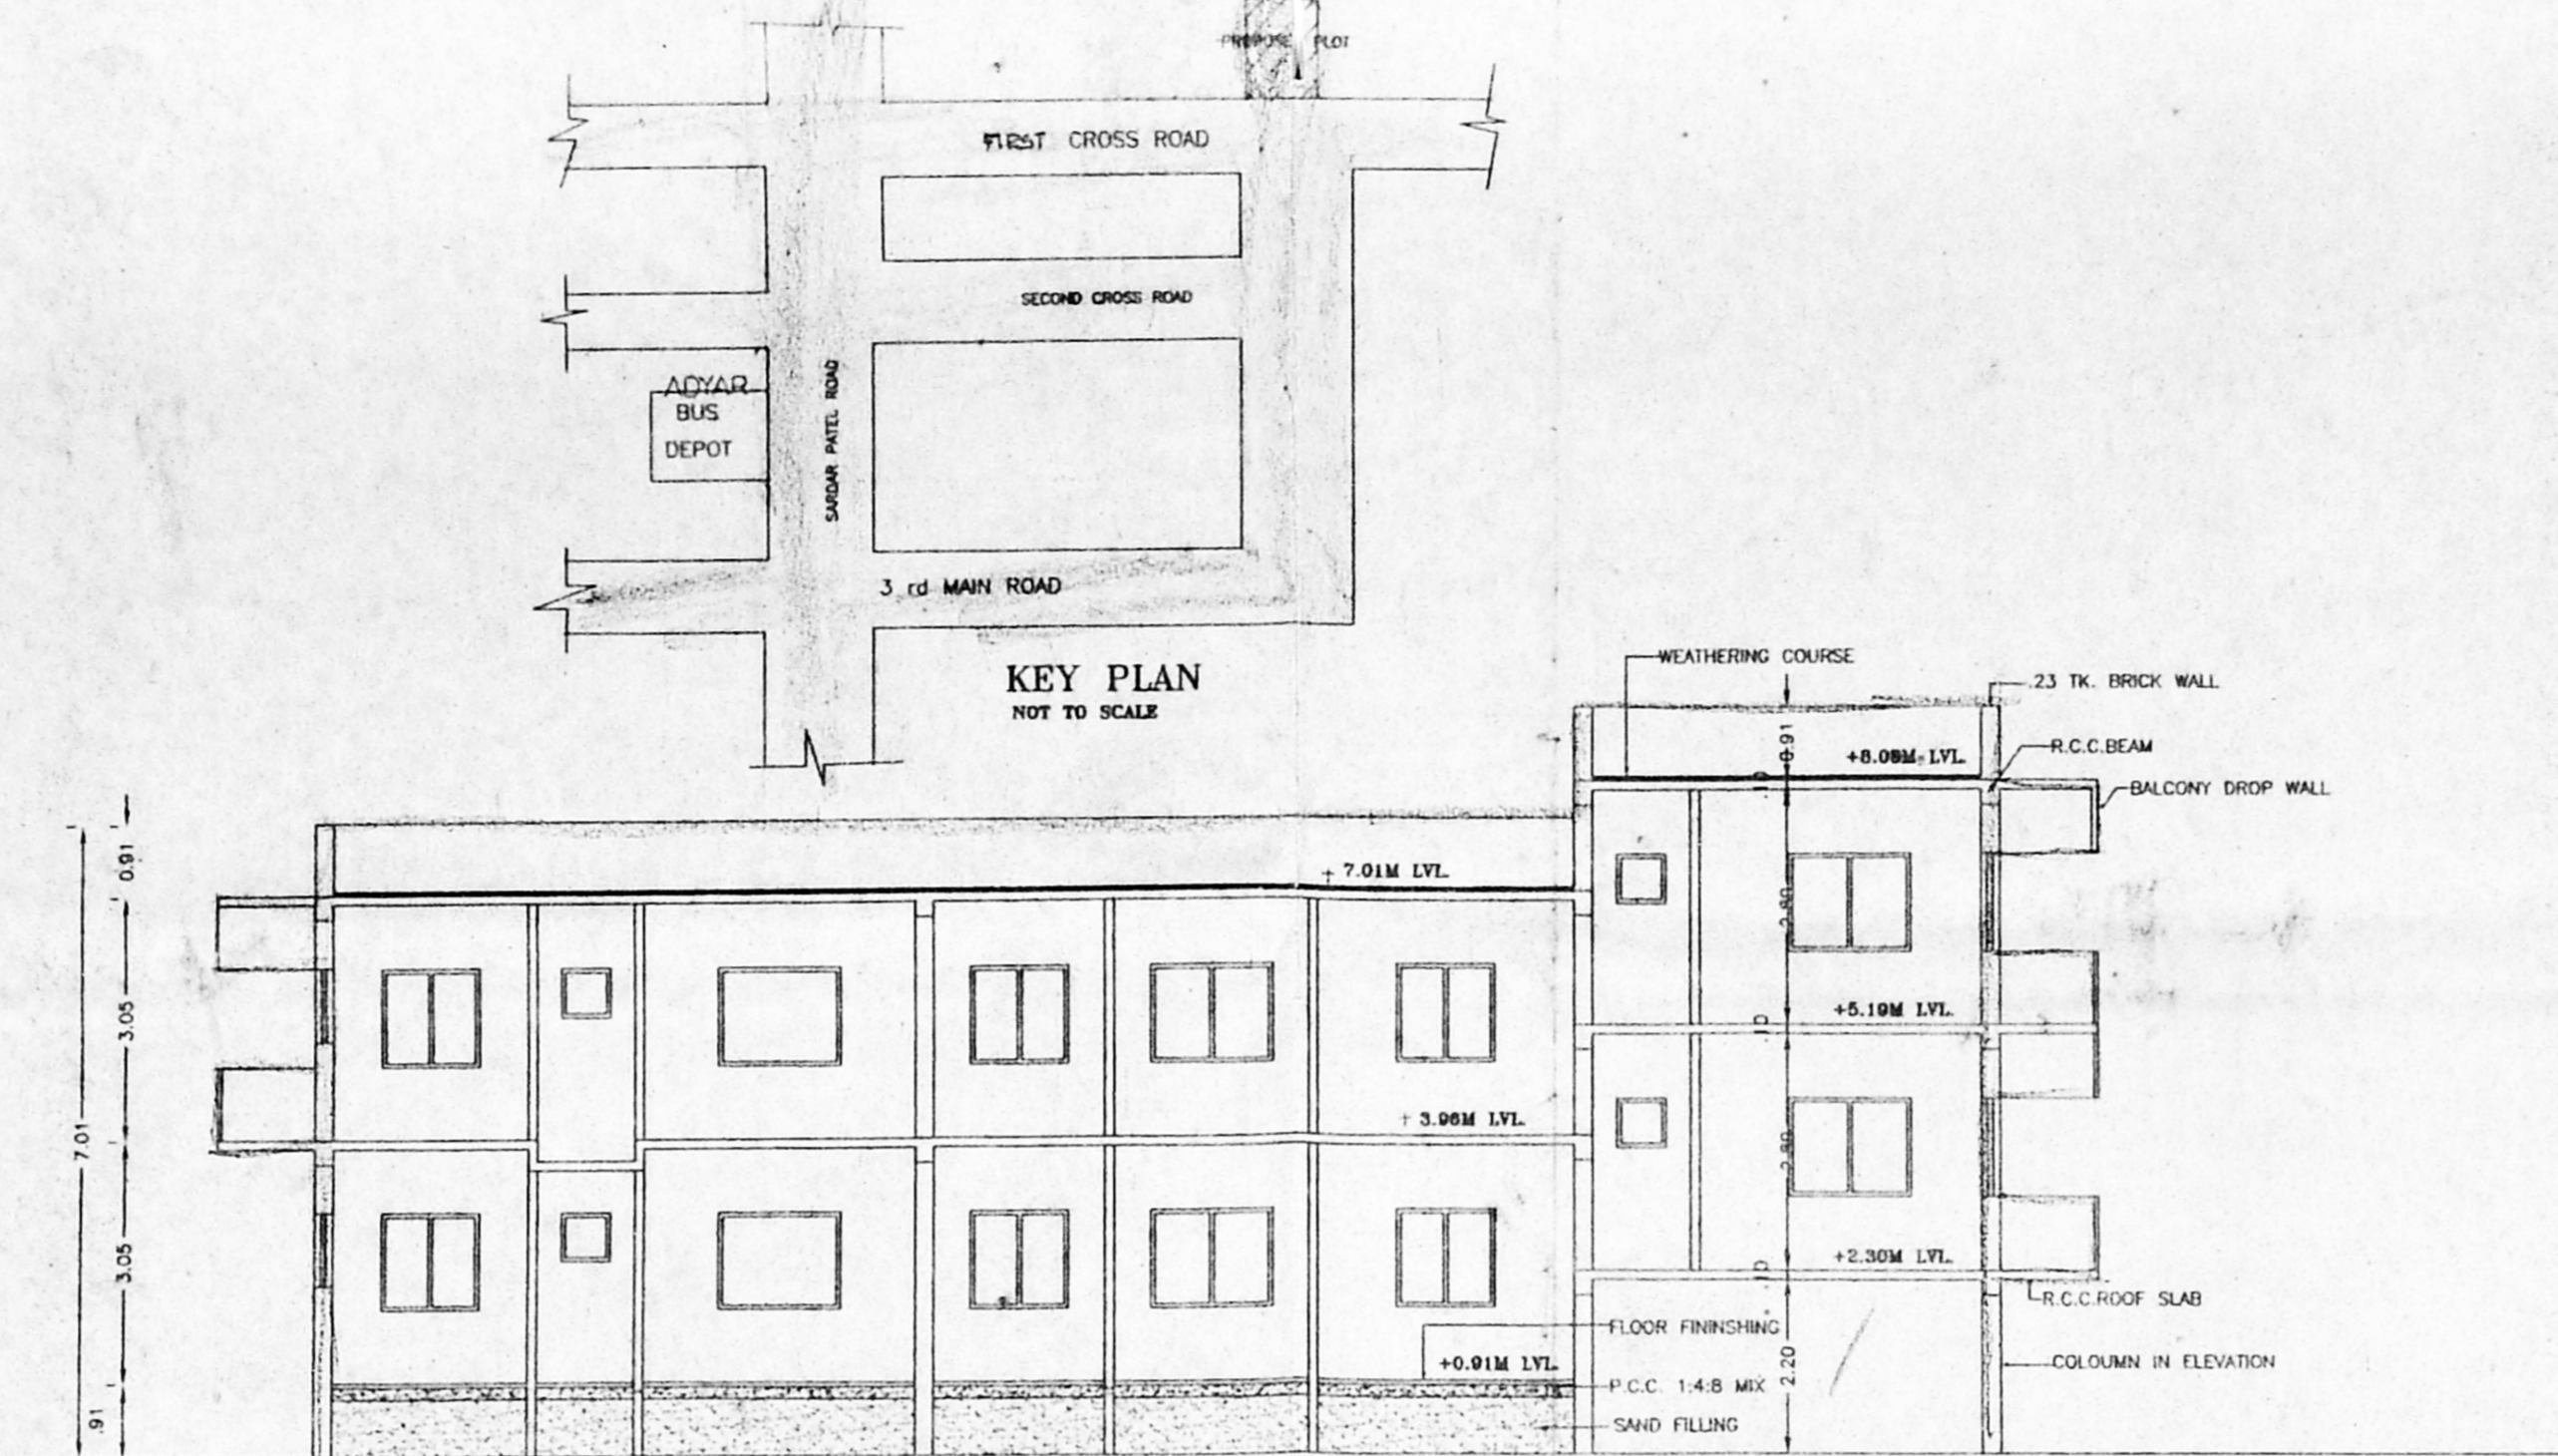


SECTION ON "A A"

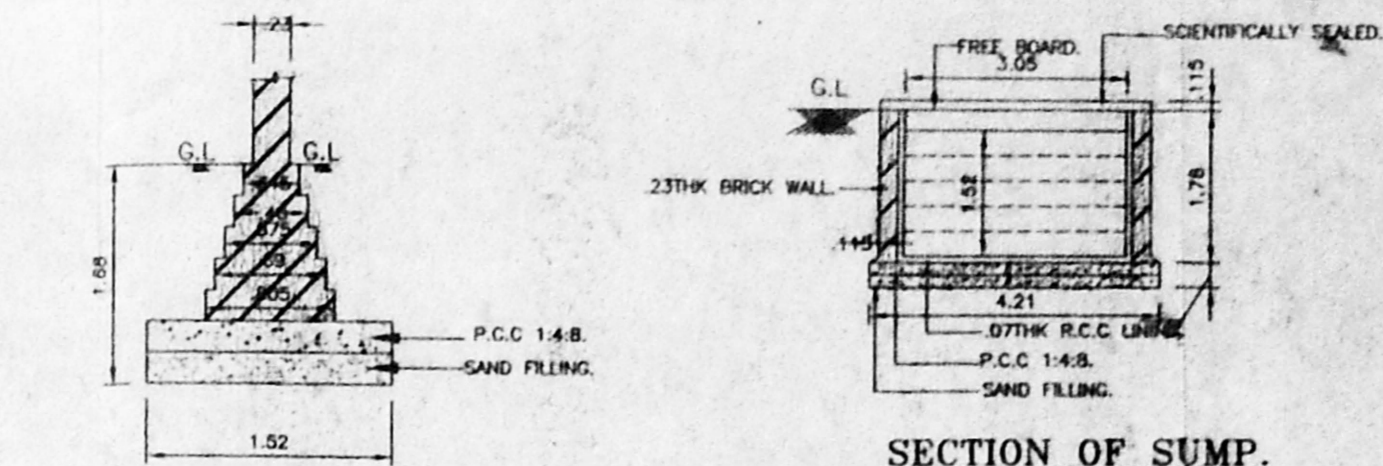


FOOTING DETAIL
 SCALE: 1:50

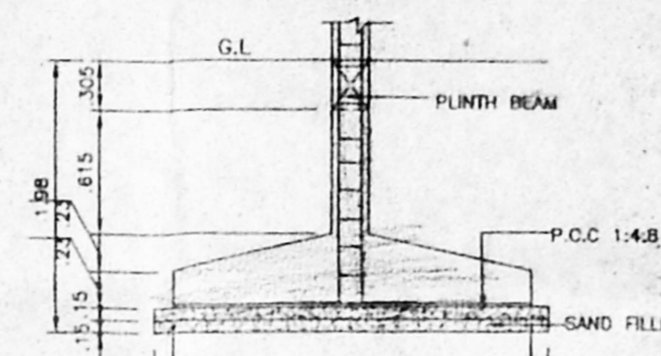


COLUMN DETAIL
 SCALE: 1:50

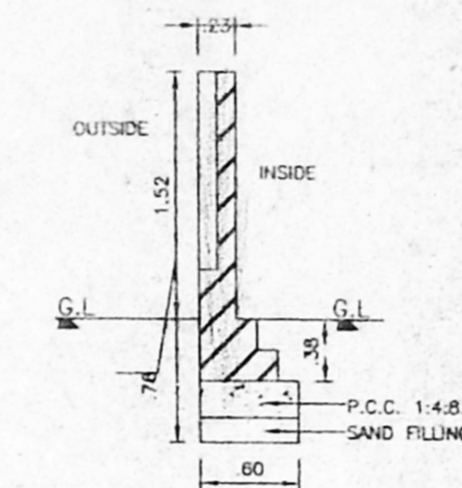

SECTION OF COMPOUND WALL
 SCALE: 1:50

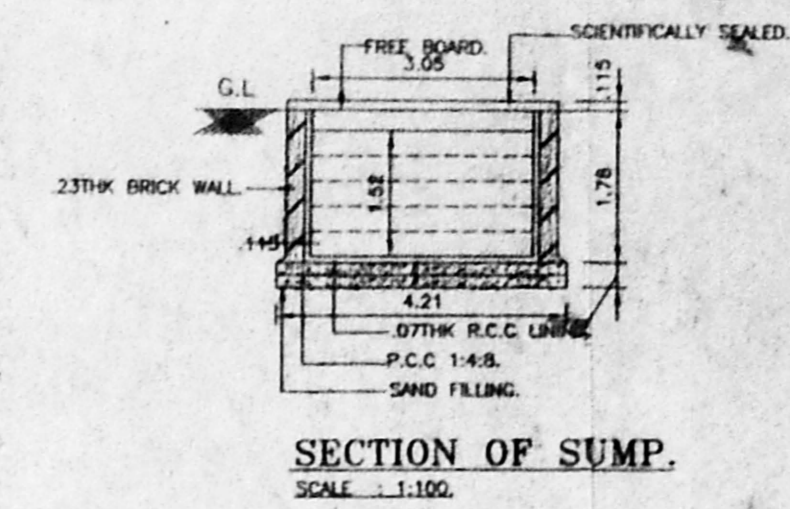

SECTION OF SUMP
 SCALE: 1:100

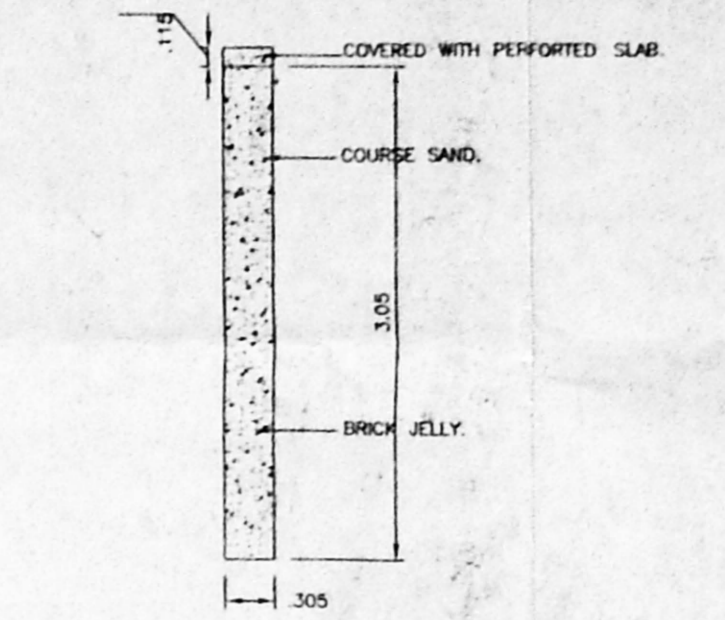

SECTION OF RAIN WATER
 CONSERVATION PIT.
 SCALE: 1:50

SCHEDULE OF JOINERY

M/D DOOR	= 1.77x2.13
D DOOR	= 0.81x2.13
D1 DOOR	= 0.78x2.13
O OPENING	= 0.78x2.13
W WINDOW	= 2.13x1.23
W1 WINDOW	= 1.52x1.22
W2 WINDOW	= 1.22x1.22
W3 WINDOW	= 1.22x0.91
V VENTILATOR	= 0.81x0.81
O1 Opening	= 1.83x2.13


REVISED PLAN
 SCRUTINY
 2/13/2001

AREA STATEMENT


1. PLOT AREA	= 49.67 sq.m.
2. SILL LVL. CARPARKING	= 63.375 sq.m.
3. GROUND FLOOR (+2.30M LEVEL, FLOOR AREA INCLUDE)	= 269.85 sq.m.
4. FIRST FLOOR	= 277.11 sq.m.
5. F.S.I	= 1.44 TIMES
6. PLOT COVERAGE	= 0.84%
7. Total Floor Area	= 546.96 sq.m.

AREA NOT INCLUDED IN F.S.I


1. OVER HEAD WATER TANK	= 9.45 sq.m.
2. STAIR CASE HEAD ROOM	= 15.73 sq.m.
3. No. OF. CAP. PARKING	= 4 Nos.

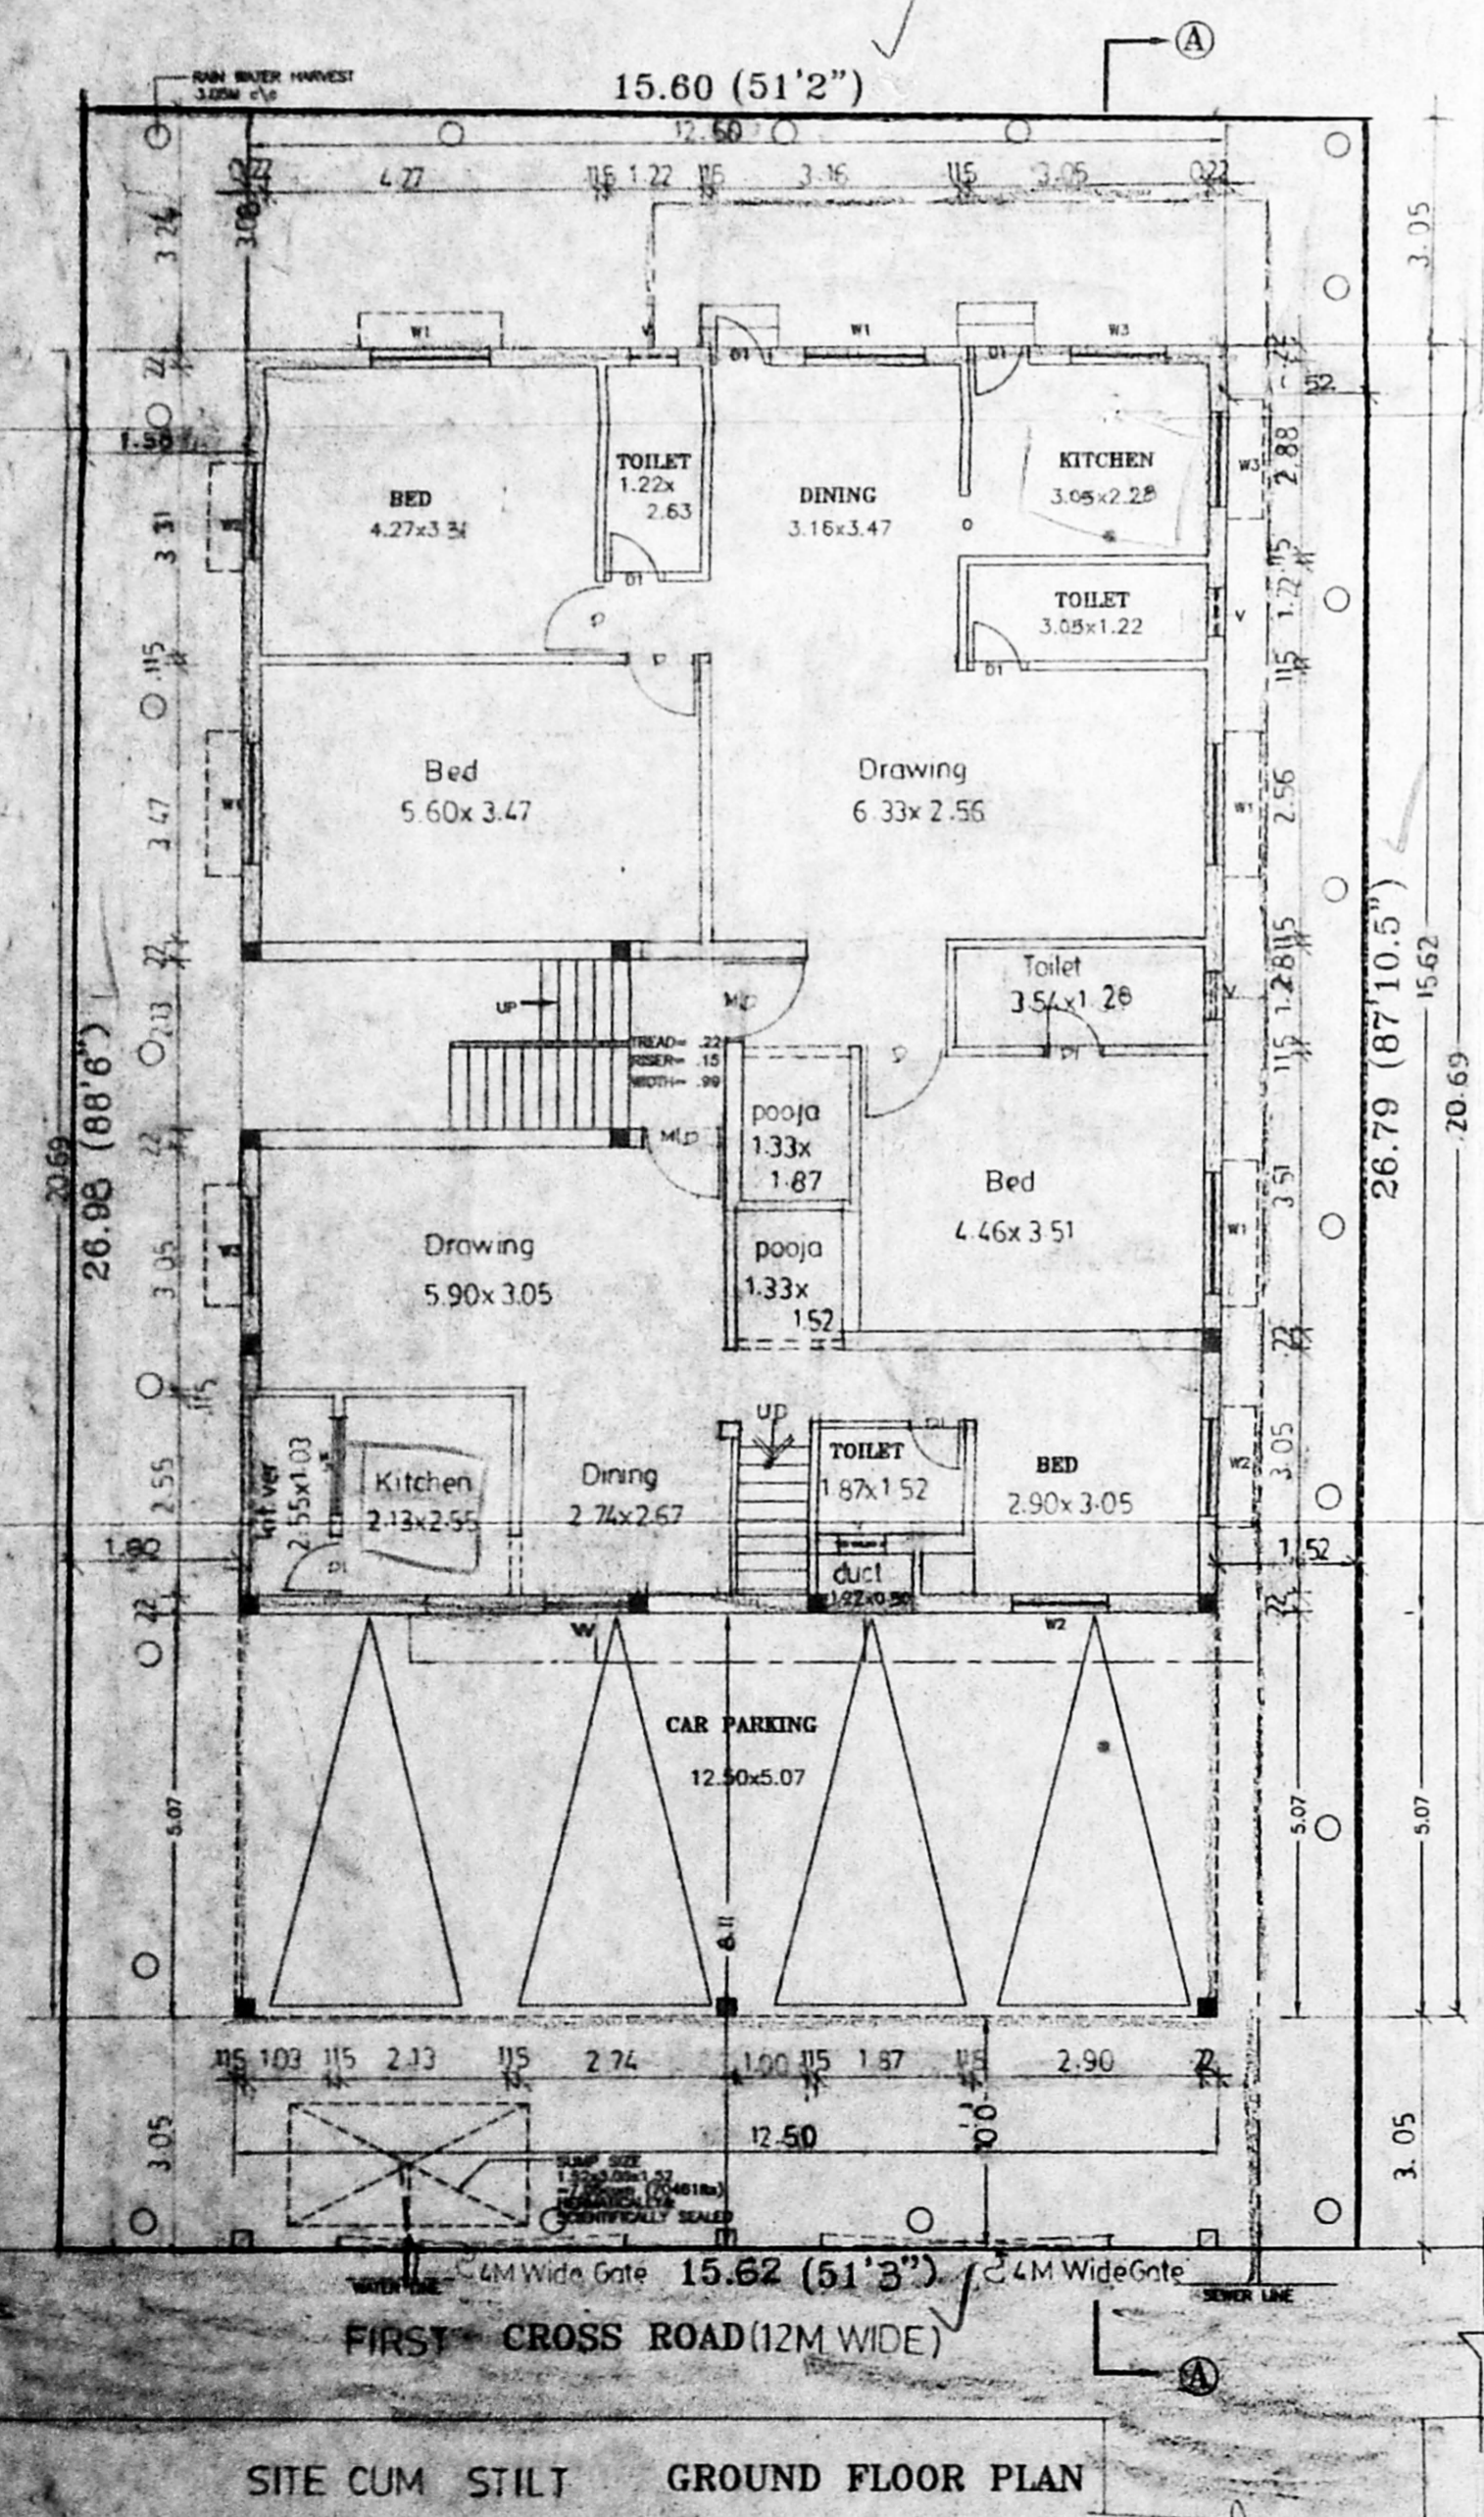


SITE CUM STILT GROUND FLOOR PLAN

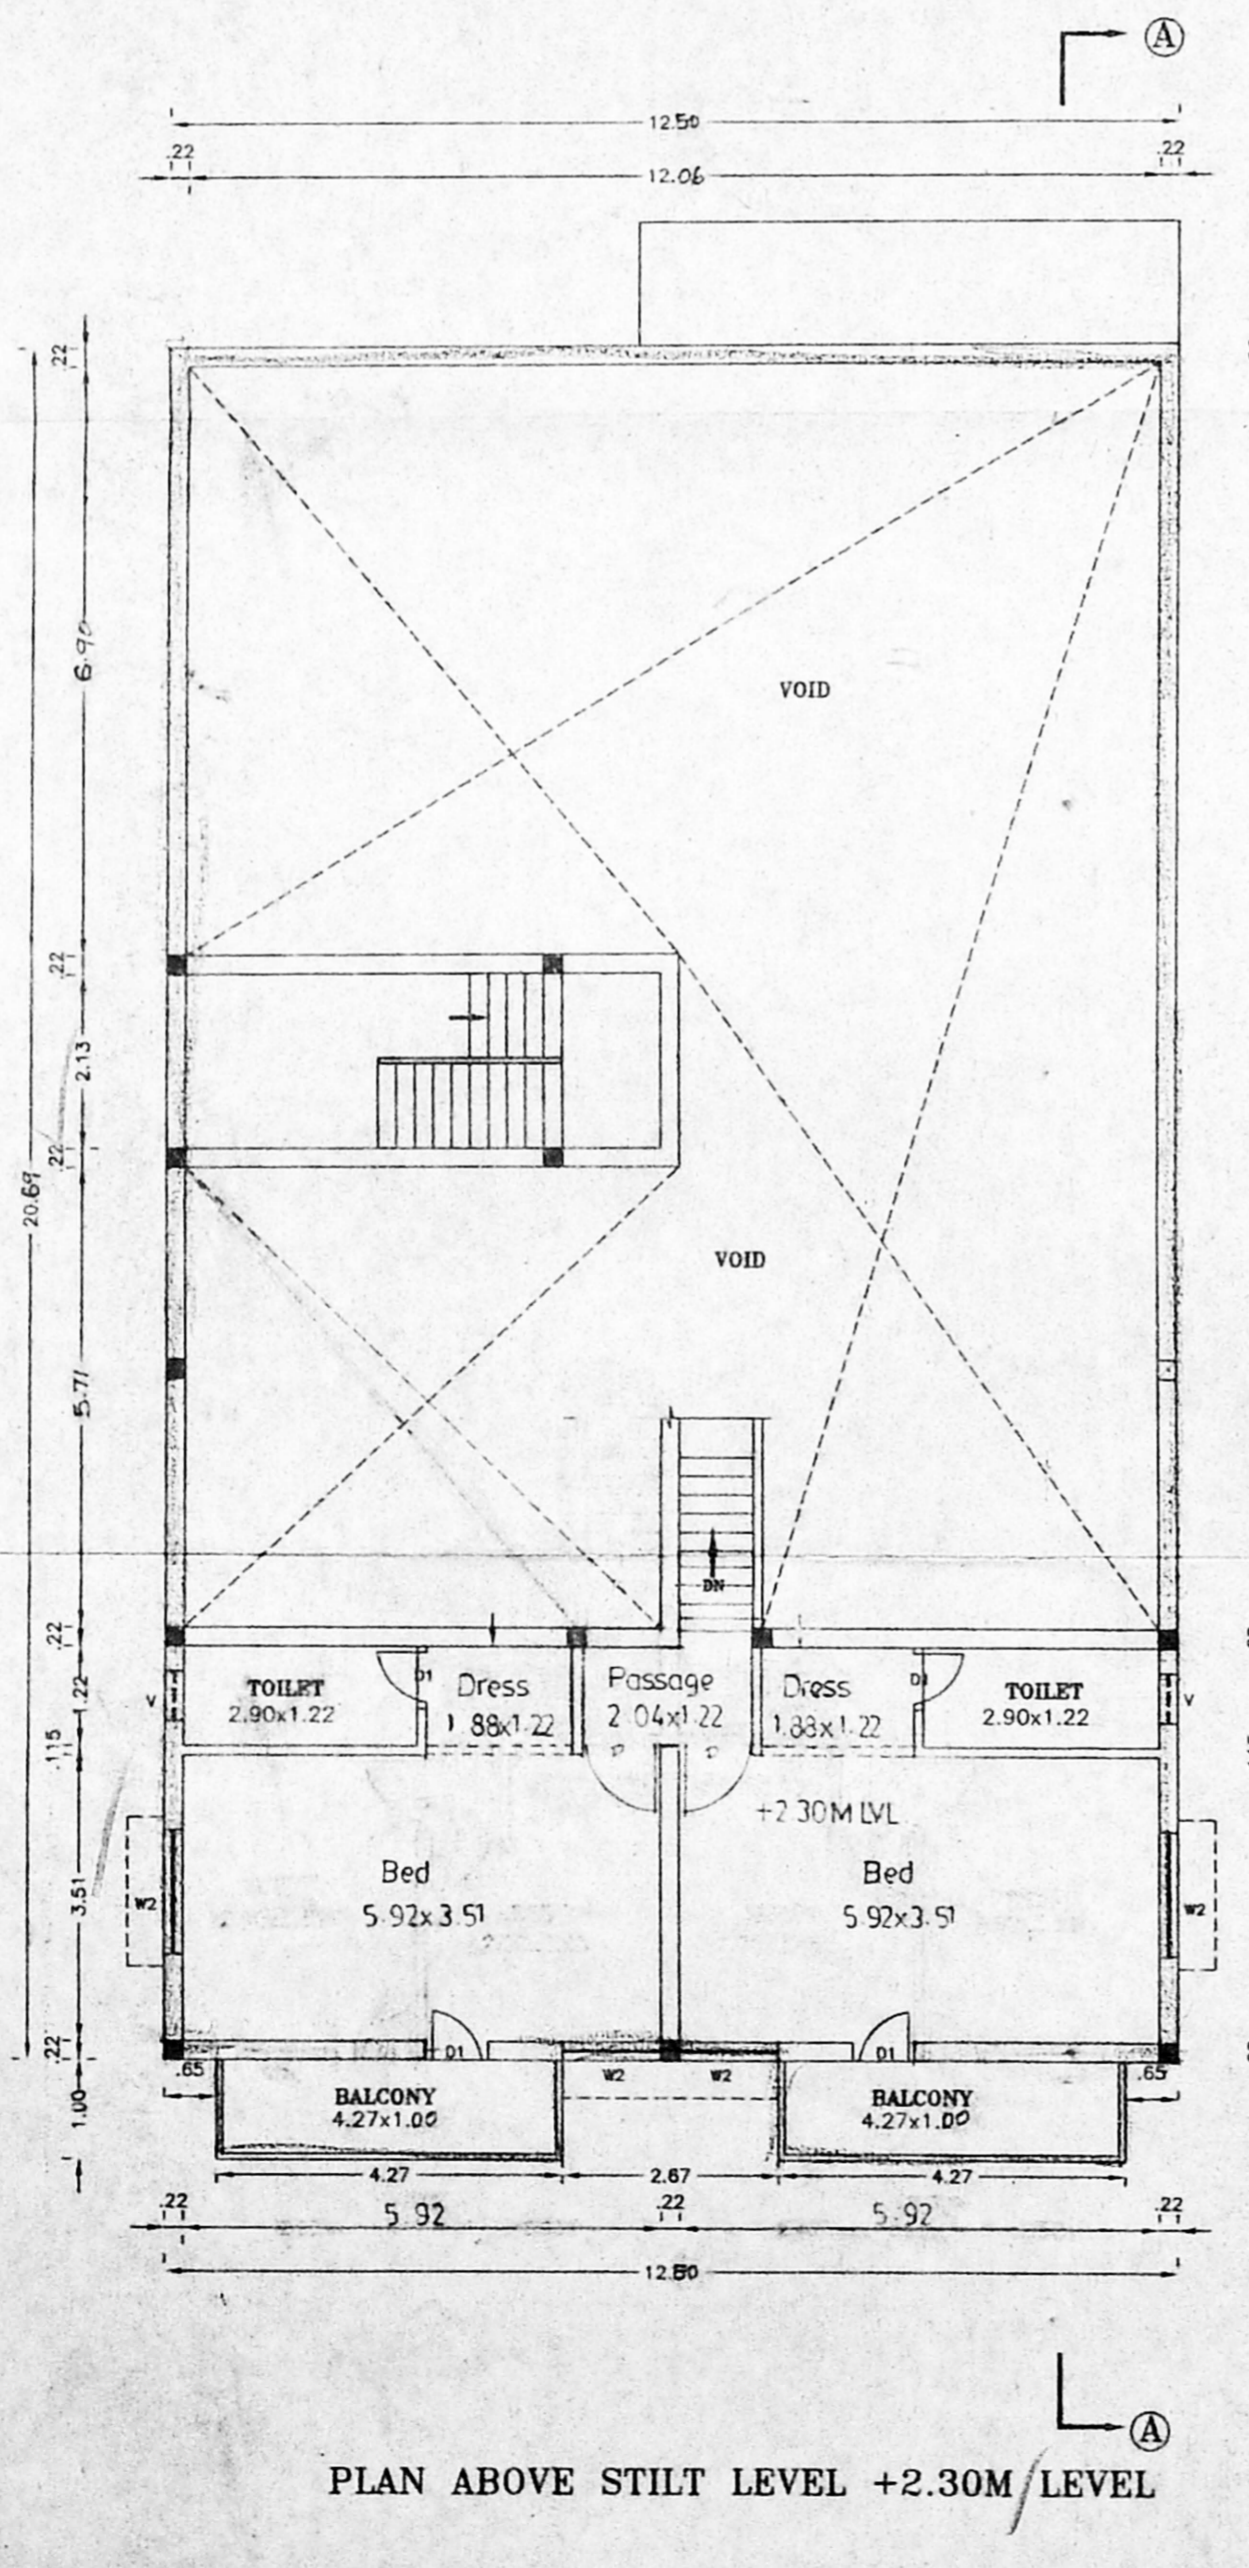

PLAN ABOVE STILT LEVEL +2.30M LEVEL

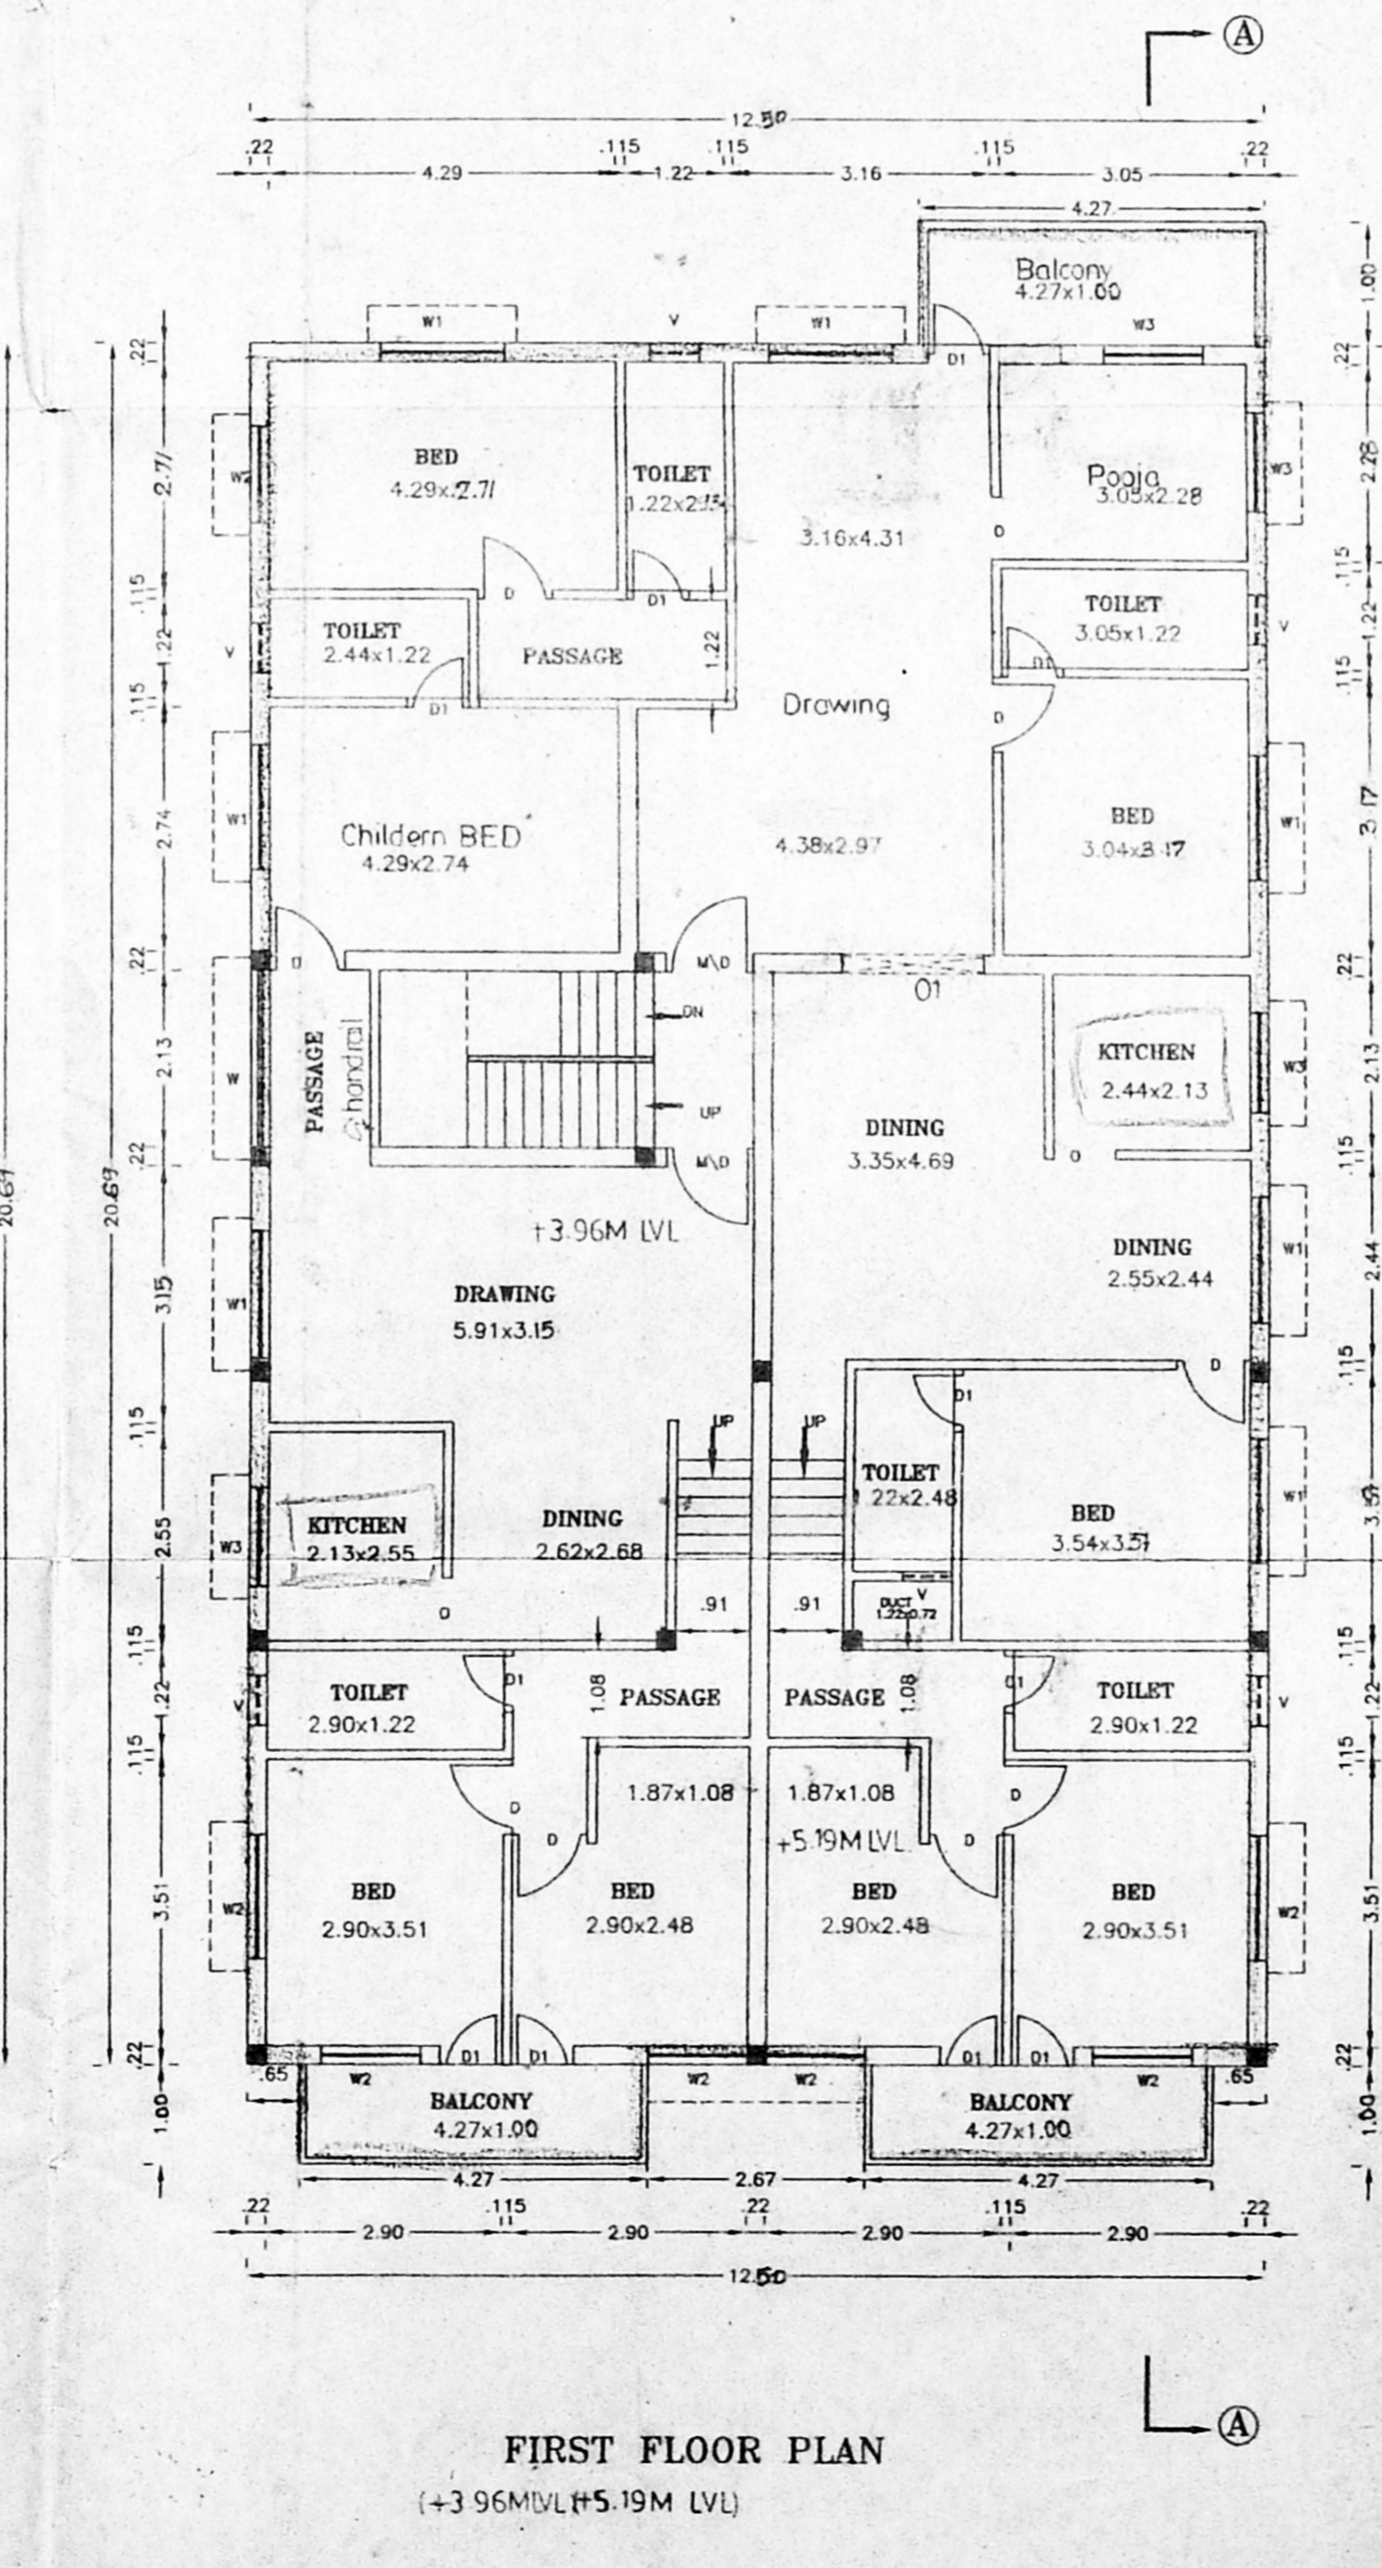

FIRST FLOOR PLAN
 (+3.96M LVL / +5.19M LVL)

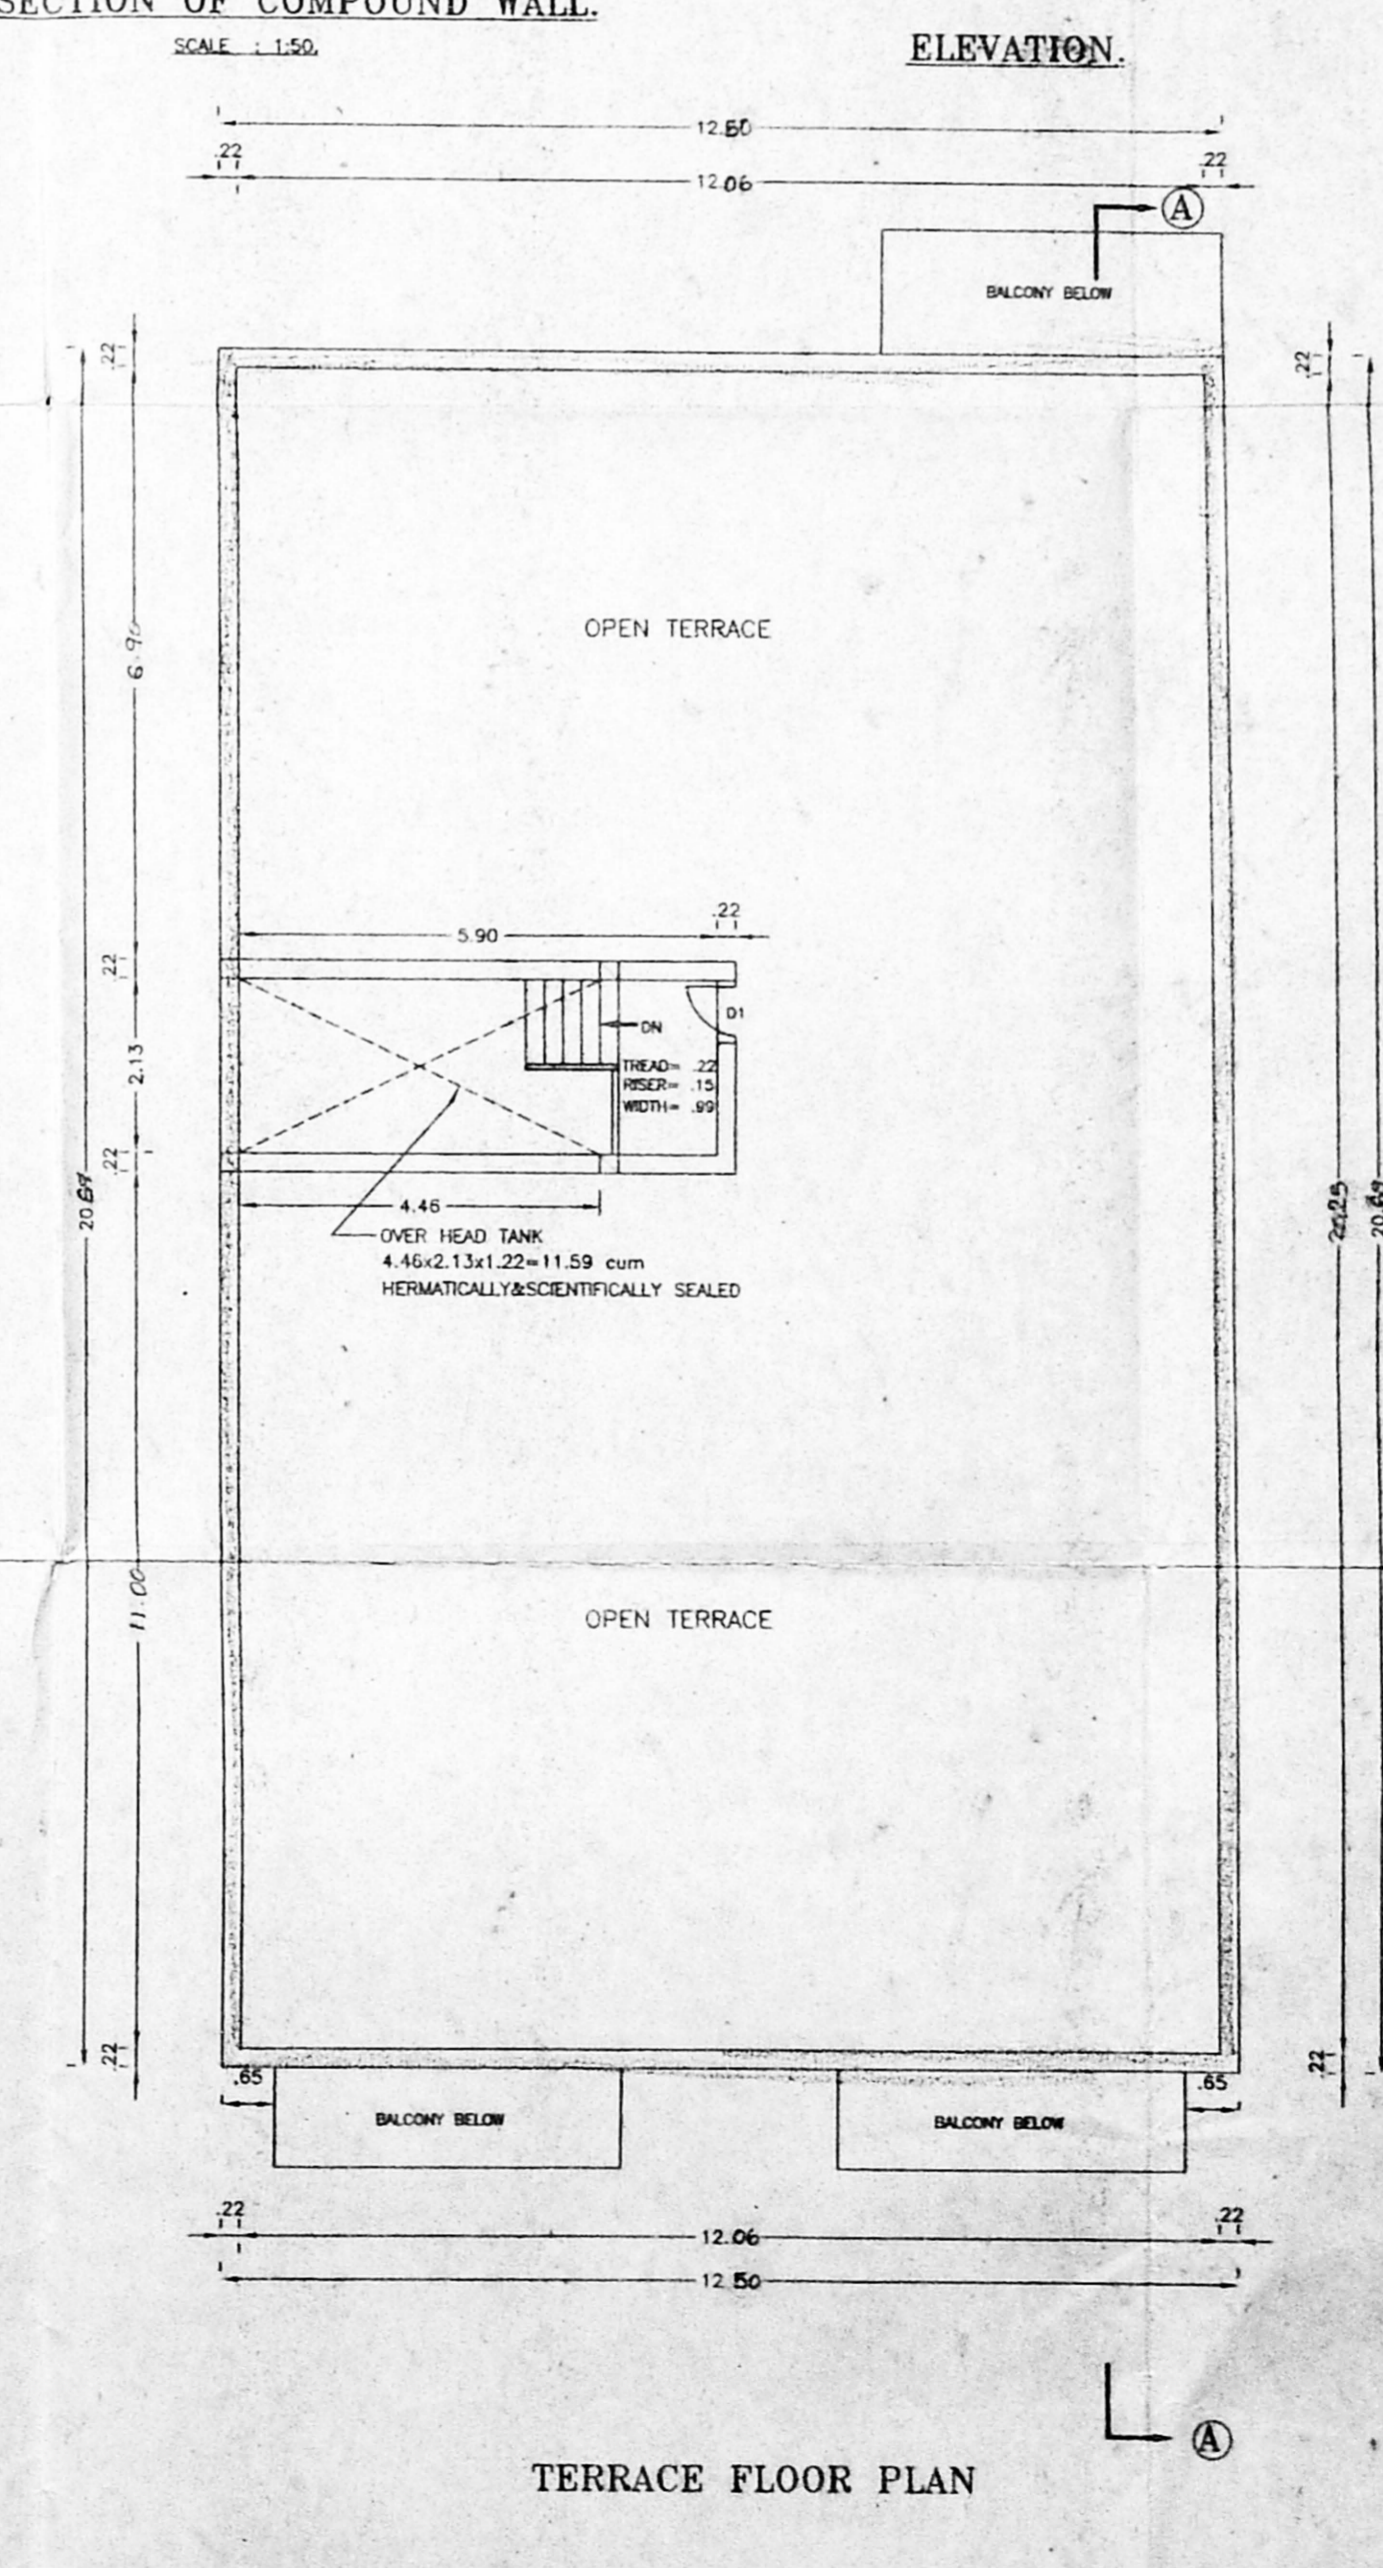

TERRACE FLOOR PLAN

COLOR INDEX

PROPOSED	SEWER LINE
BOUNDARY	WATER LINE
ROAD	PRIVATE PASSAGE

SCALE: 1:100 DATE: 16-10-2000
 DRN: T.BHARANI CHD BY:

PROPOSED DEMOLISHING AND
 RECONSTRUCTION IN DOOR NO. 7
 OLD 7 T.S.No:29 BLOCK No: 40
 AT KASTURIBAI NAGAR FIRST
 CROSS ROAD, ADYAR, KOTTUR
 VILLAGE CHENNAI.

OWNER
[Signature]

LICENSED SURVEYOR
 A.G. SRINIVASAN
 ARCHITECT.
 LICENSED SURVEYOR CLASS I NO. 17
 11, EAST ROAD, WEST C.I.T. NAGAR,
 MADRAS - 600 035.