

**SPECIFICATION** A2/5900/2000

FOUNDATION	: ISOLATED COLUMN FOOTING
SUPER STRUCTURE	: BRICK WORK IN CM (1:5)
LINTEL & CHAJJA	: R.C.C (1:2:4)
ROOF	: R.C.C (1:2:4) FOR ROOF
PLINTH BEAM	: R.C.C (1:2:4) AT G LEVEL
WEATHERING COURSE	: PRESSED FLAT CLAY TILING OVER BRICK JELLY
FLOORING	: GREY MOSAIC FLOORING
JOINERY	: FRAMES & SHUTTERS MADE BY WITH BEST COUNTRYWOOD

**JOINERY DETAILS**

MD	MAIN DOOR	3' x 7'0"	1-00 x 2-10
D1	DOOR	3'0" x 7'0"	0-91 x 2-10
D2	DOOR	2'6" x 7'0"	0-76 x 2-10
W	WINDOW	4'0" x 4'0"	1-20 x 1-20
W1	WINDOW	3'3" x 4'0"	1-00 x 1-20
W2	WINDOW	3'0" x 3'0"	0-91 x 0-91
V	VENTILATOR	1'0" x 2'0"	0-61 x 0-61

**AREA DETAILS**

	Sq.M	Sq.FT
PLOT AREA	: 125.42	1350.00
GROUND FLOOR AREA	: 58.88	633.75
FIRST FLOOR AREA	: 58.88	633.75
TOTAL FLOOR AREA	: 117.76	1267.50
PLOT COVERAGE	: 46.94%	
F.S.I	: 0.94	

ALL DIMENSIONS ARE IN MM & INCHES

SCALE : 1:100 1" = 8'-0"

**COLOUR INDEX**


PROPOSED	: [Symbol]
ROAD	: [Symbol]
BOUNDARY	: [Symbol]

**PROPOSED RESIDENTIAL BUILDING**  
 AT PLOT NO: 220B/1, T.S.No. 89/2  
 BLOCK NO. 18  
 3RD CROSS STREET,  
 POOMPUGAR NAGAR, OF  
 KOLATHUR VILLAGE,  
 PURASAWAIKAM - PERAMBUR TALUK,  
 CHENNAI-600 011  
 ZONE : 4 DIVISION : 62


OWNERS SIGNATURE  
*[Signature]*

LICENSED SURVEYOR

*[Signature]*  
 K. SELVAM, B.E. AMIB, C. Eng (I) A. I. V.  
 Consulting Civil Engineer Chartered Engineer,  
 Approved Valuer, Licensed Surveyor,  
 Class - I, Reg. No. 317/99/2000  
 Corporation of Chennai  
 No. 1-69 Mogappair East,  
 CHENNAI - 600 030.  
 Ph: 6248 1111

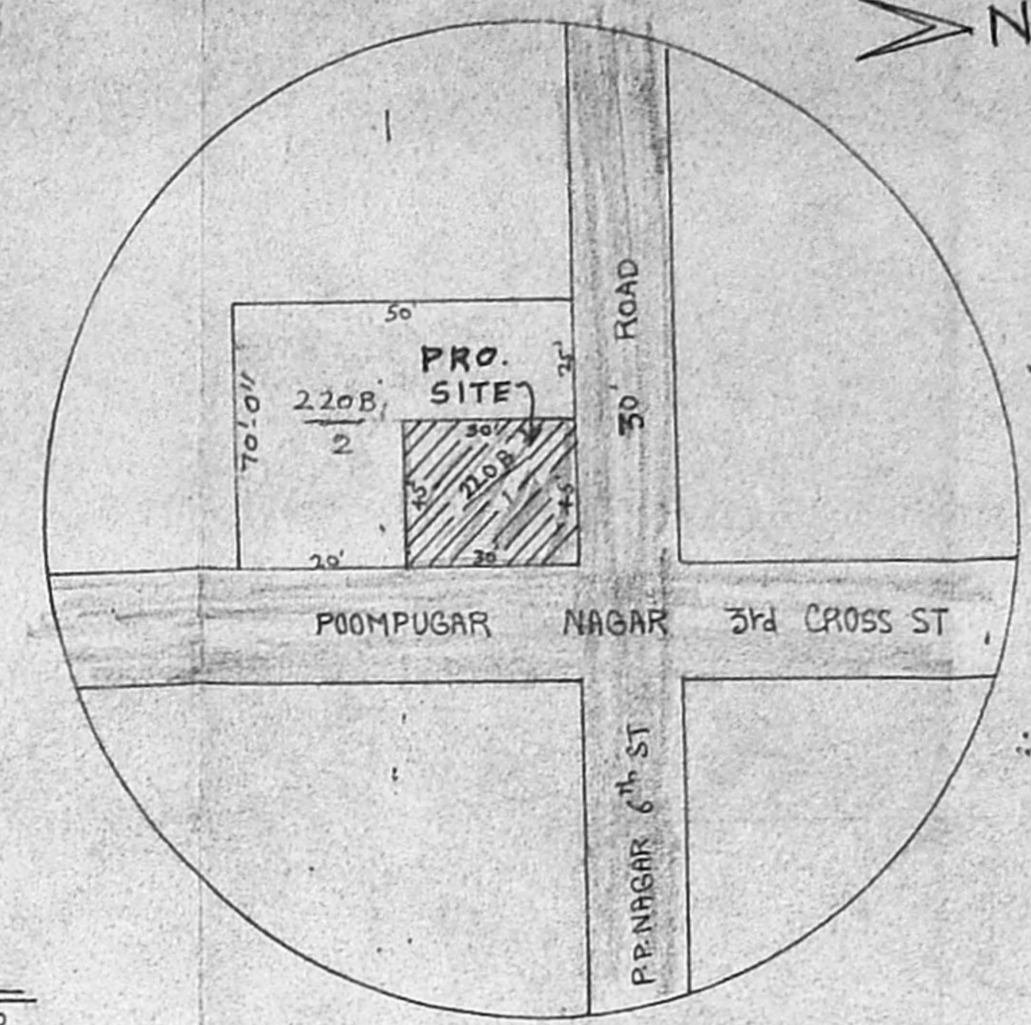


KEY PLAN (NTS)

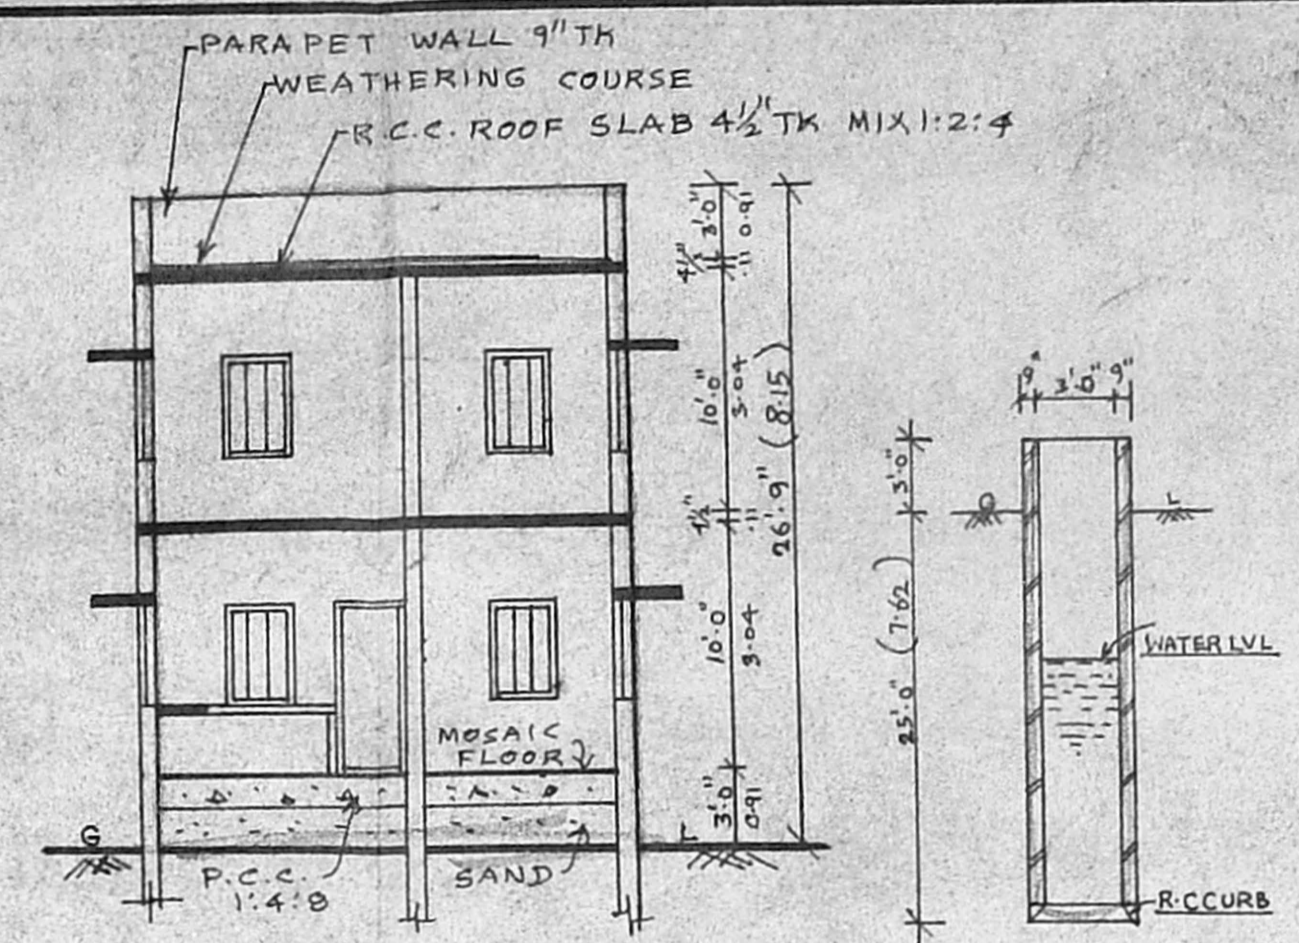


SECTION ON AB

SECTION OF WELL  
 HERMITICALLY CLOSED AND SEALED

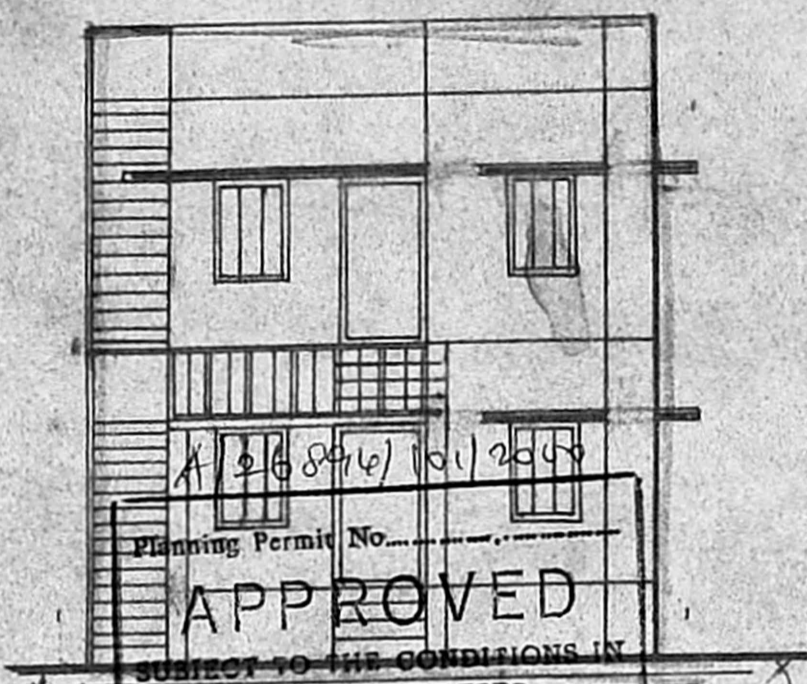


**APPROVED**

Planning Permit No. A2/5900/2000  
 Date: 9-6-2000  
 FOR MEMBER SECRETARY  
 CHENNAI METROPOLITAN  
 DEVELOPMENT AUTHORITY  
 CHENNAI - 600 008.

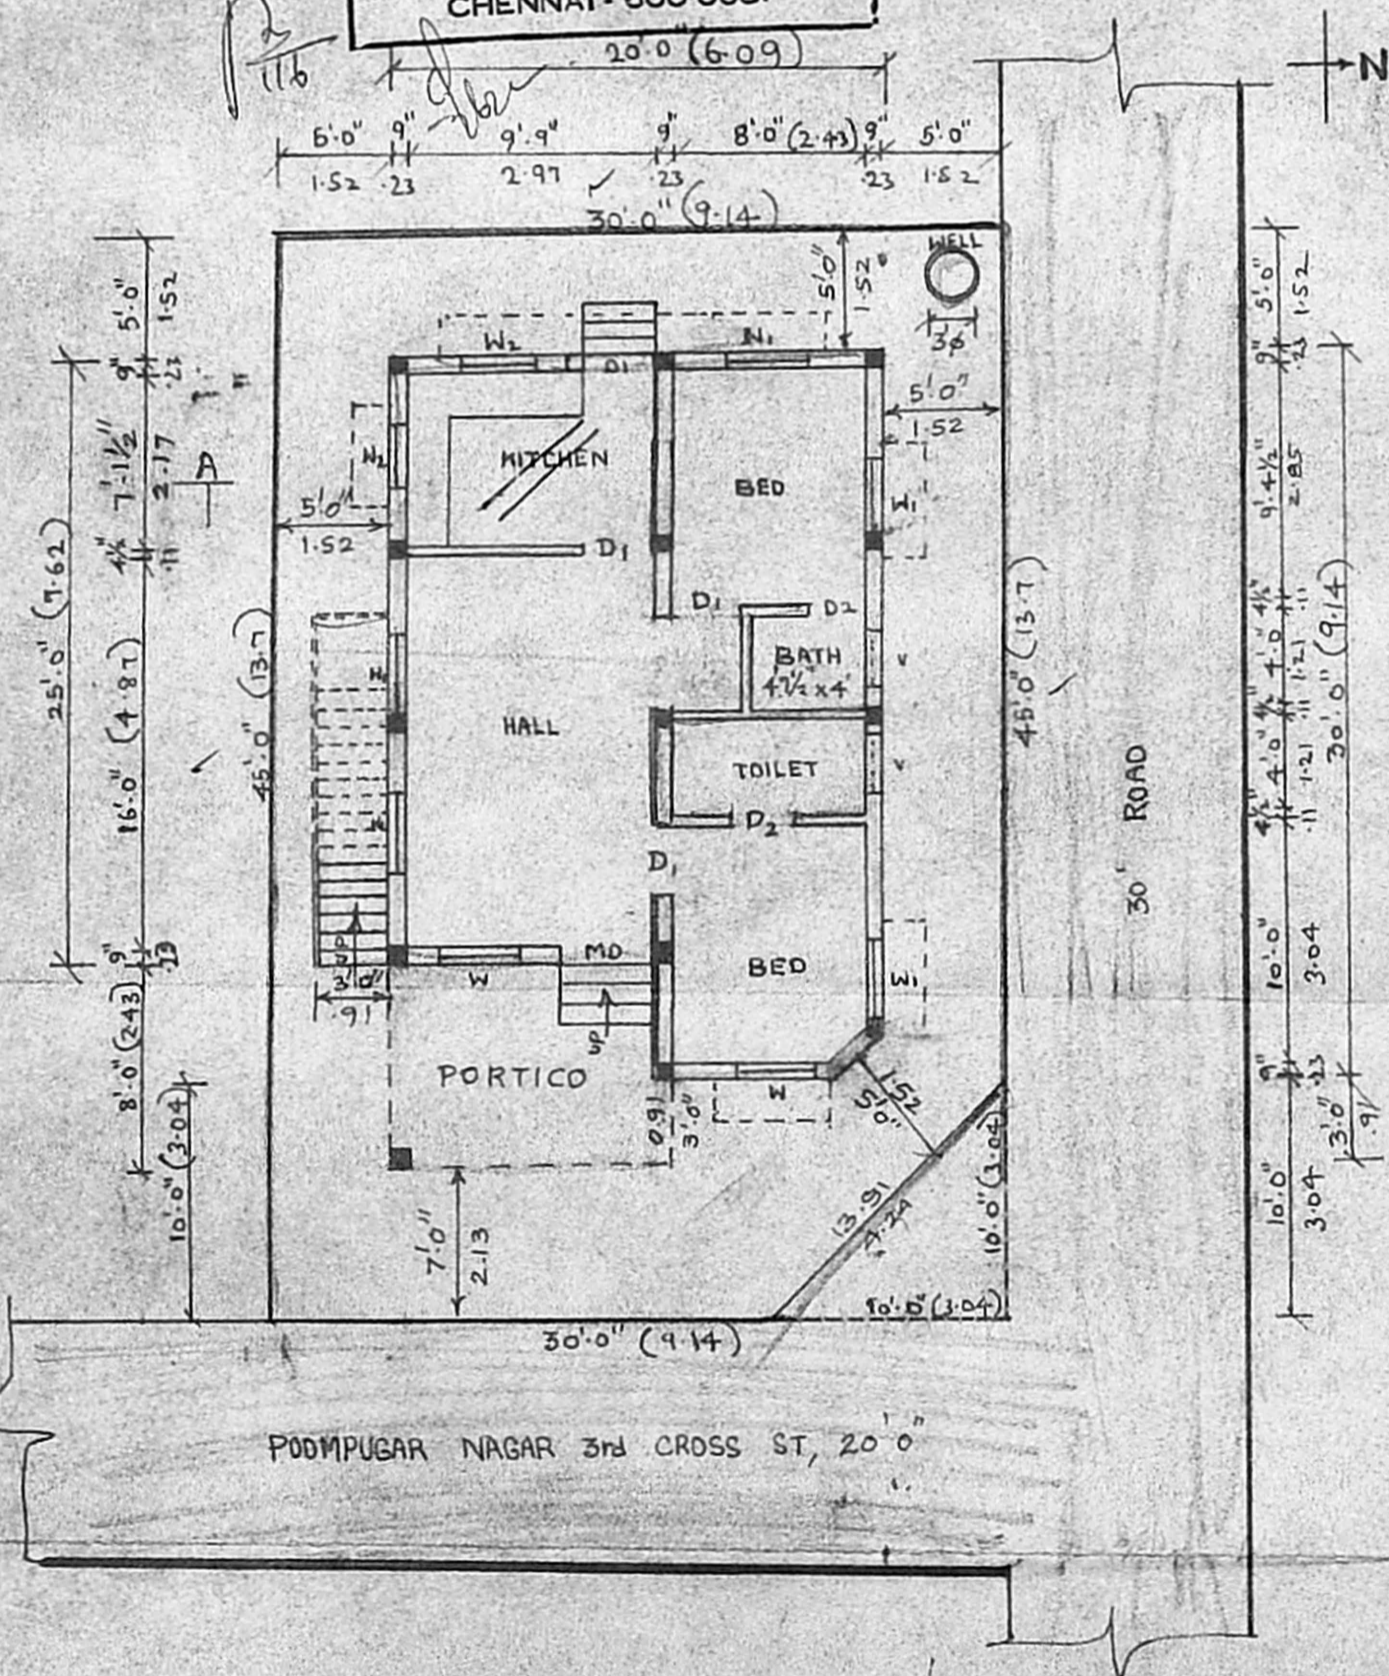


GROUND FLOOR PLAN  
 CUM SITE PLAN

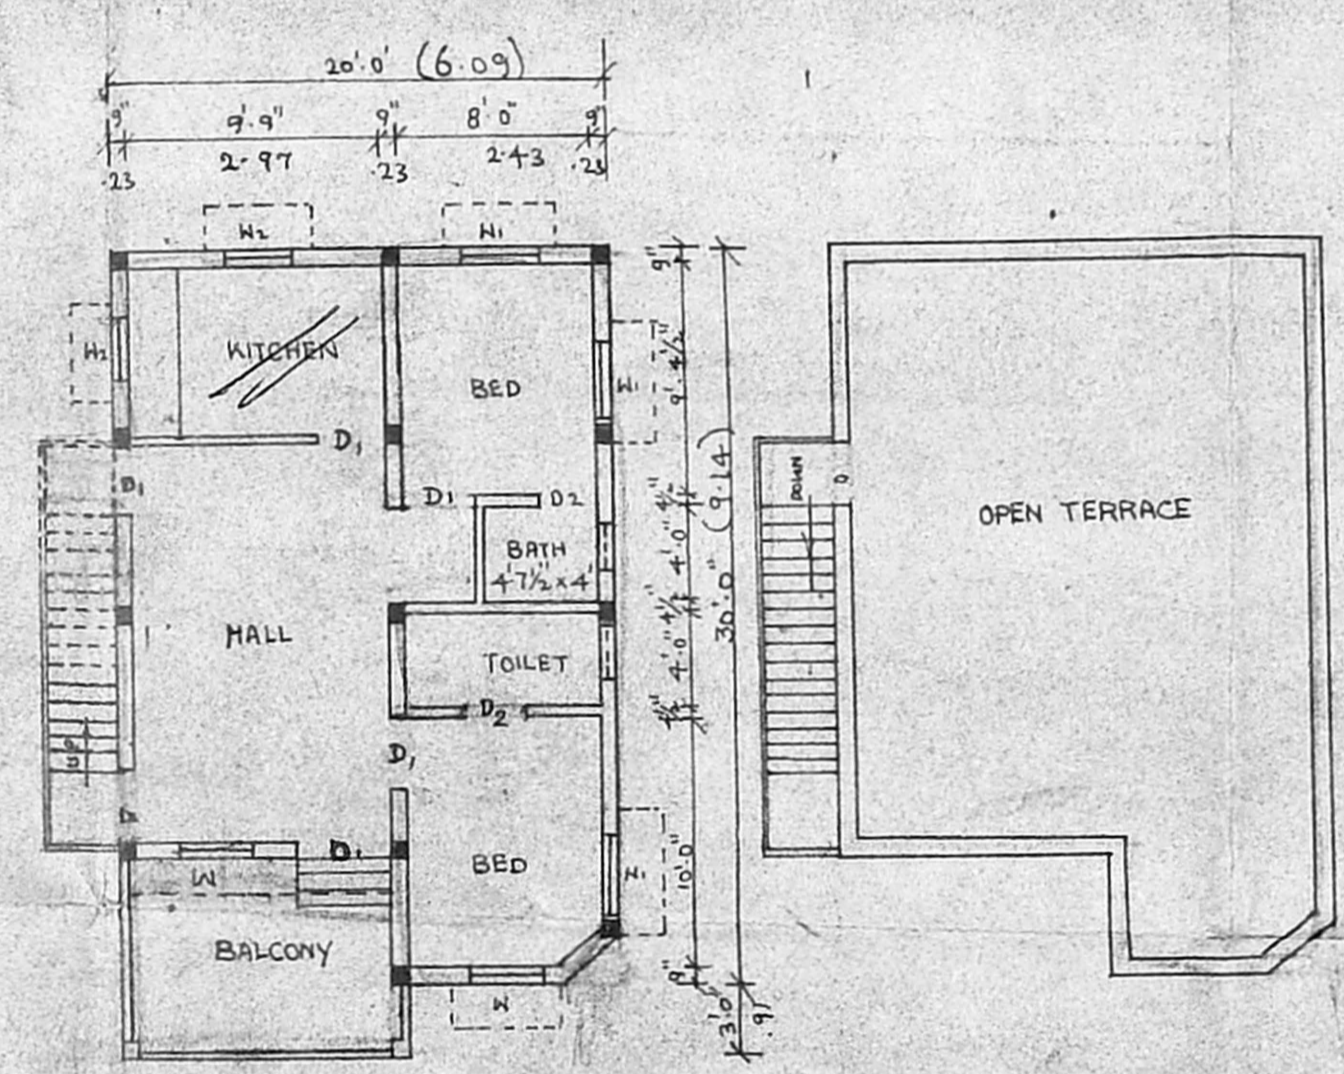

FIRST FLOOR PLAN

TERRACE FLOOR PLAN

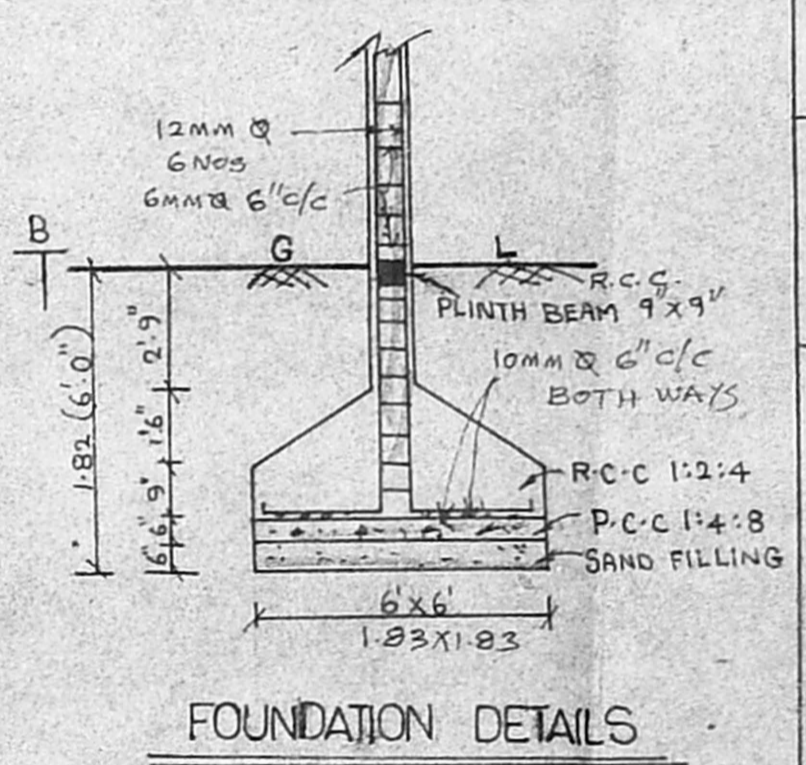

FOUNDATION DETAILS