



ELEVATION

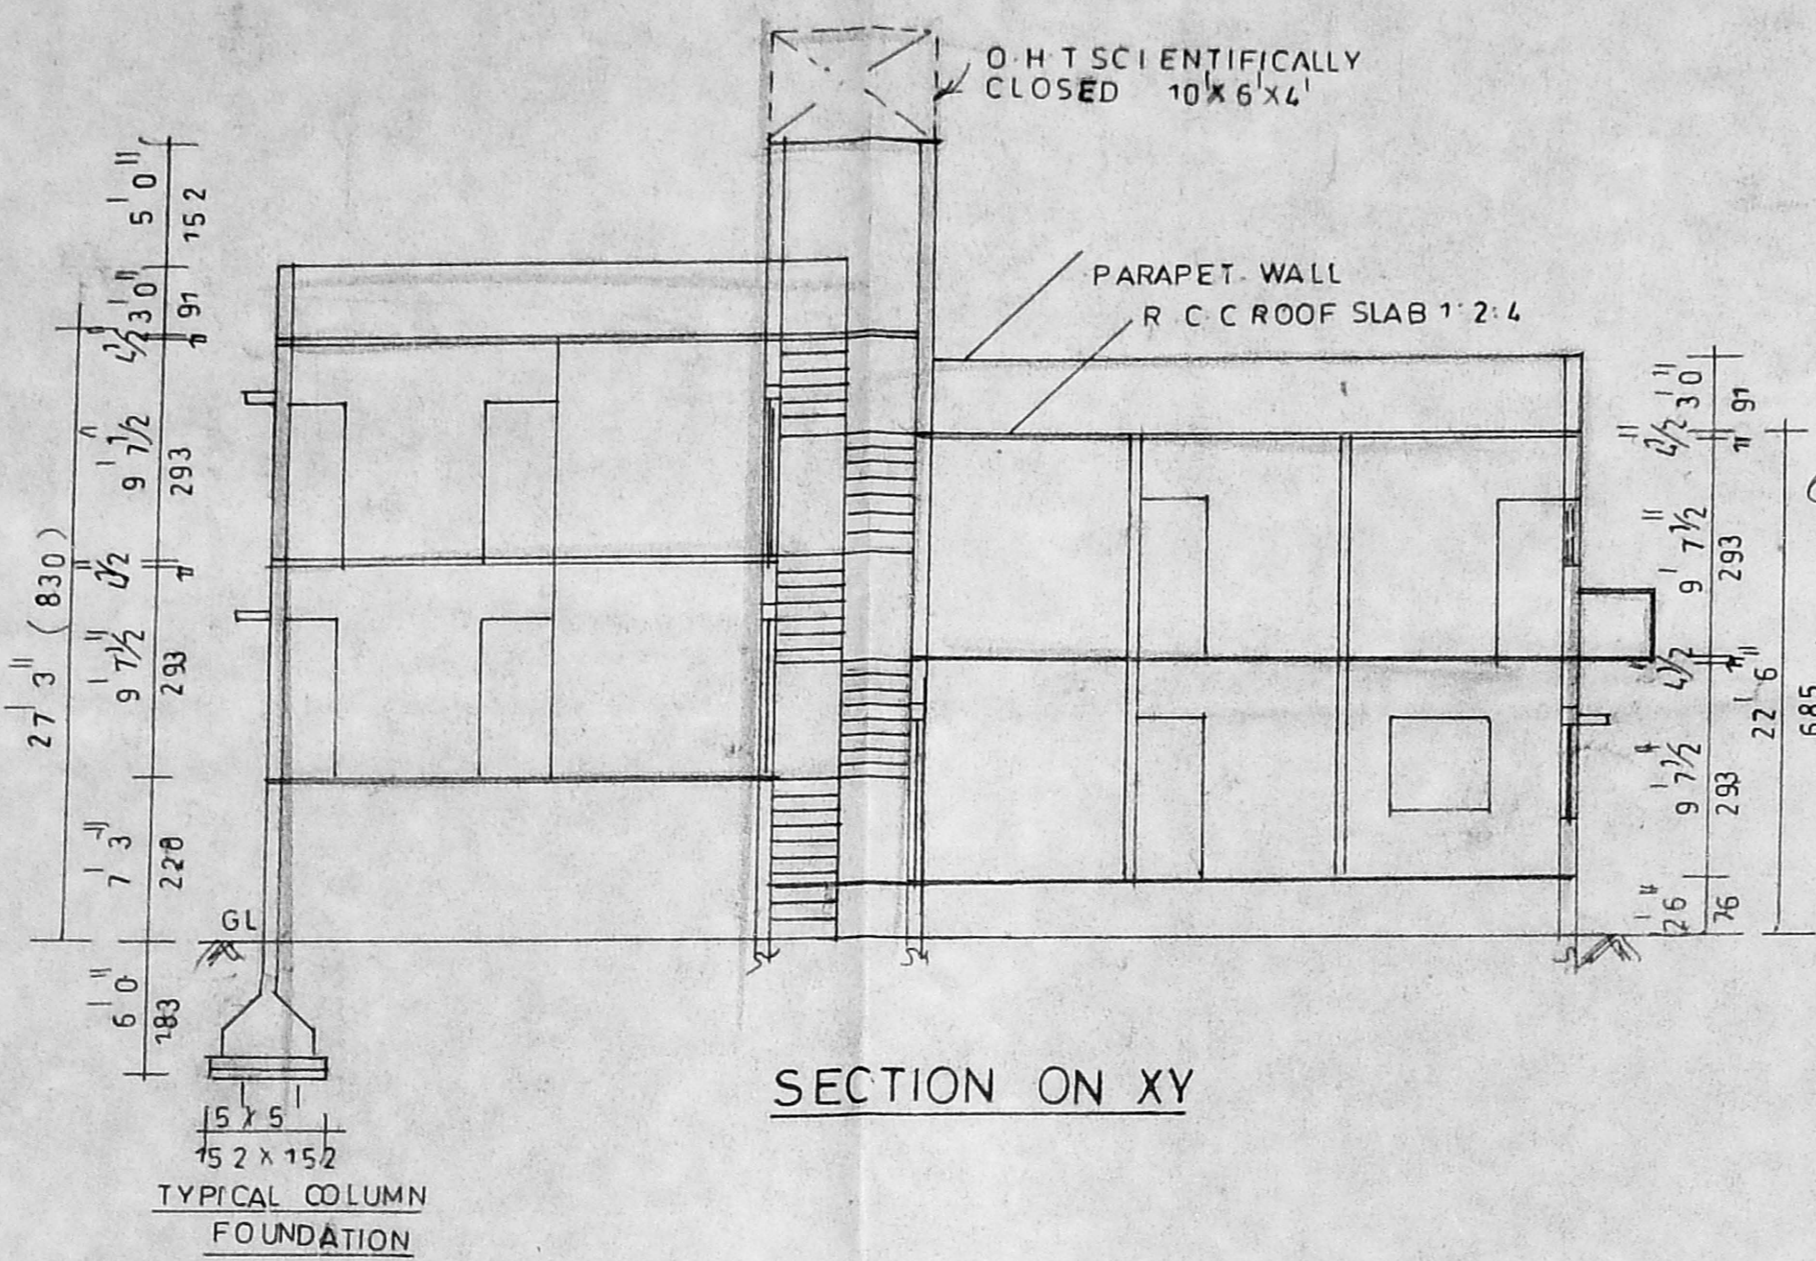

SECTION ON XY

A/27338/145/2000  
 Planning Permit No. 145/2000  
**APPROVED**  
 SUBJECT TO THE CONDITIONS IN  
 THIS OFFICE LETTER.  
 No. A2/6931/2009-2010 Date 14.9.2010  
 Secy  
 F-3 MEMBER SECRETARY  
 CHENNAI METROPOLITAN  
 DEVELOPMENT AUTHORITY  
 CHENNAI - 600 005.

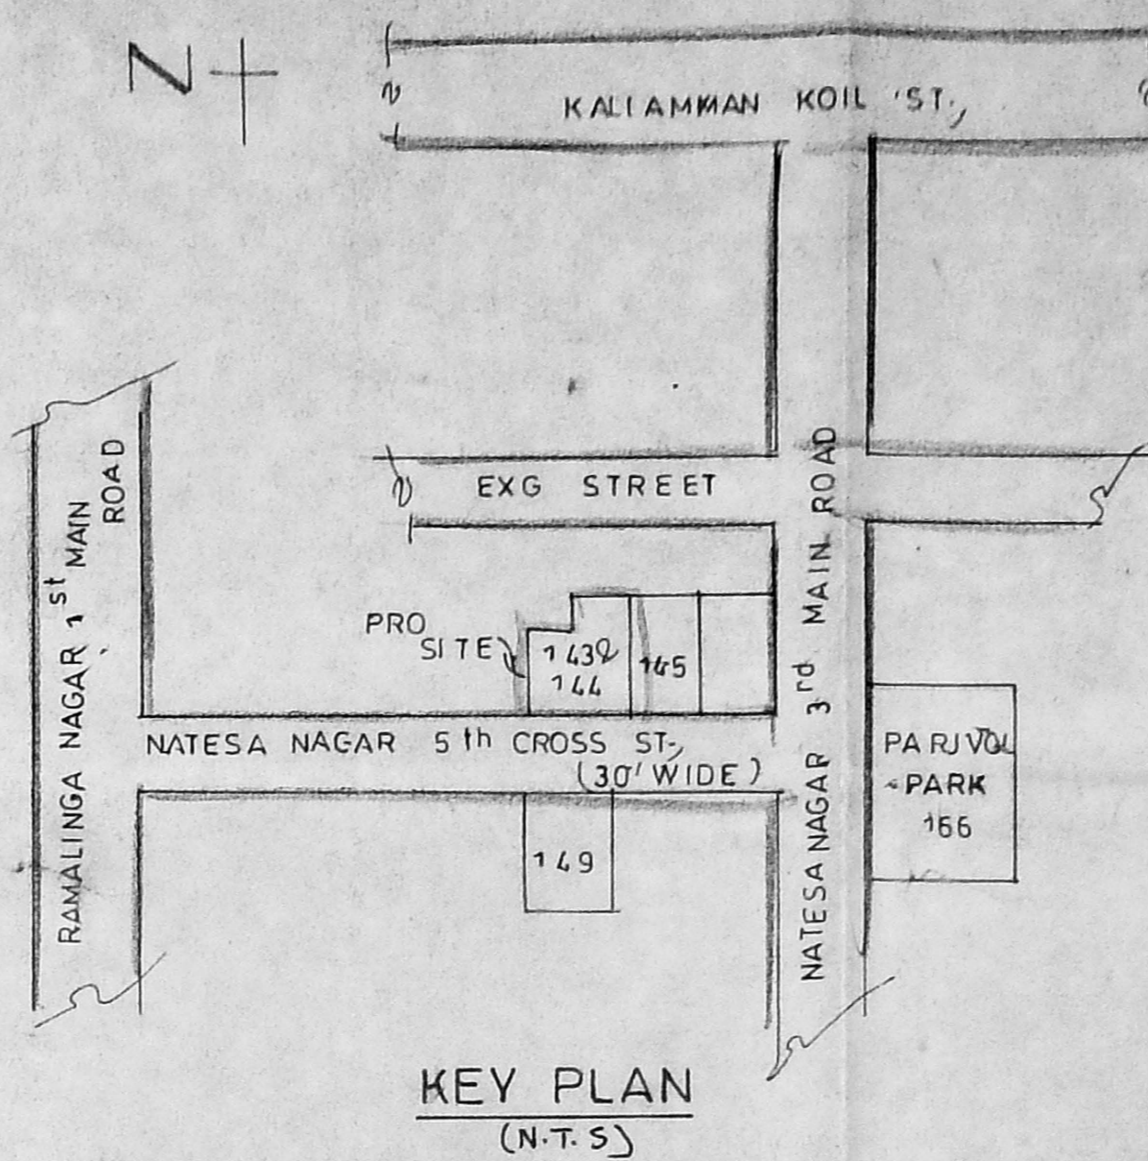

KEY PLAN (N-T-S)

PLAN SHOWING THE  
 PROPOSED CONSTRUCTION  
 OF RESIDENTIAL FLAT  
 AT PLOT NO. 143 & 144,  
 IN S.NO. 65 & 66, Part  
 OF NATESA NAGAR 5th  
 CROSS STREET,  
 SENJERI VILLAGE,  
 SAIDAPET TK.  
 DIV NO. 65 Z-5


SCALE 1" = 8' 0" (1:100)

PARKING STATEMENT			
	UNIT	M <sup>2</sup>	NOS
STILT/GRD	1	119	4
G.F.&F.F	2	90+134	2
F.F	1	104	1


REFERENCE			
D	DOOR	3'3" x 7'0"	100 x 213
D1	"	3'0" x 7'0"	91 x 213
D2	"	2'6" x 7'0"	75 x 213
W	WINDOW	5'0" x 4'6"	152 x 137
W1	"	4'5" x 4'6"	137 x 137
V	VENTILATOR	3'0" x 2'0"	91 x 61

COLOUR INDEX			
PRO	ROAD	ROAD	


AREA DETAILS			
	sq. ft	m <sup>2</sup>	
PLOT AREA	3874	354	
STILT PARKING	913	84	
G.F.&F.F AREA	1286	119	
G.F.F.F	2418.87	224	
F.F	1120.75	104	
TOTAL	4826.62	448	
PLOT COVERAGE	53 %		
F.S.I	1.26		
HEAD ROOM	123	11	

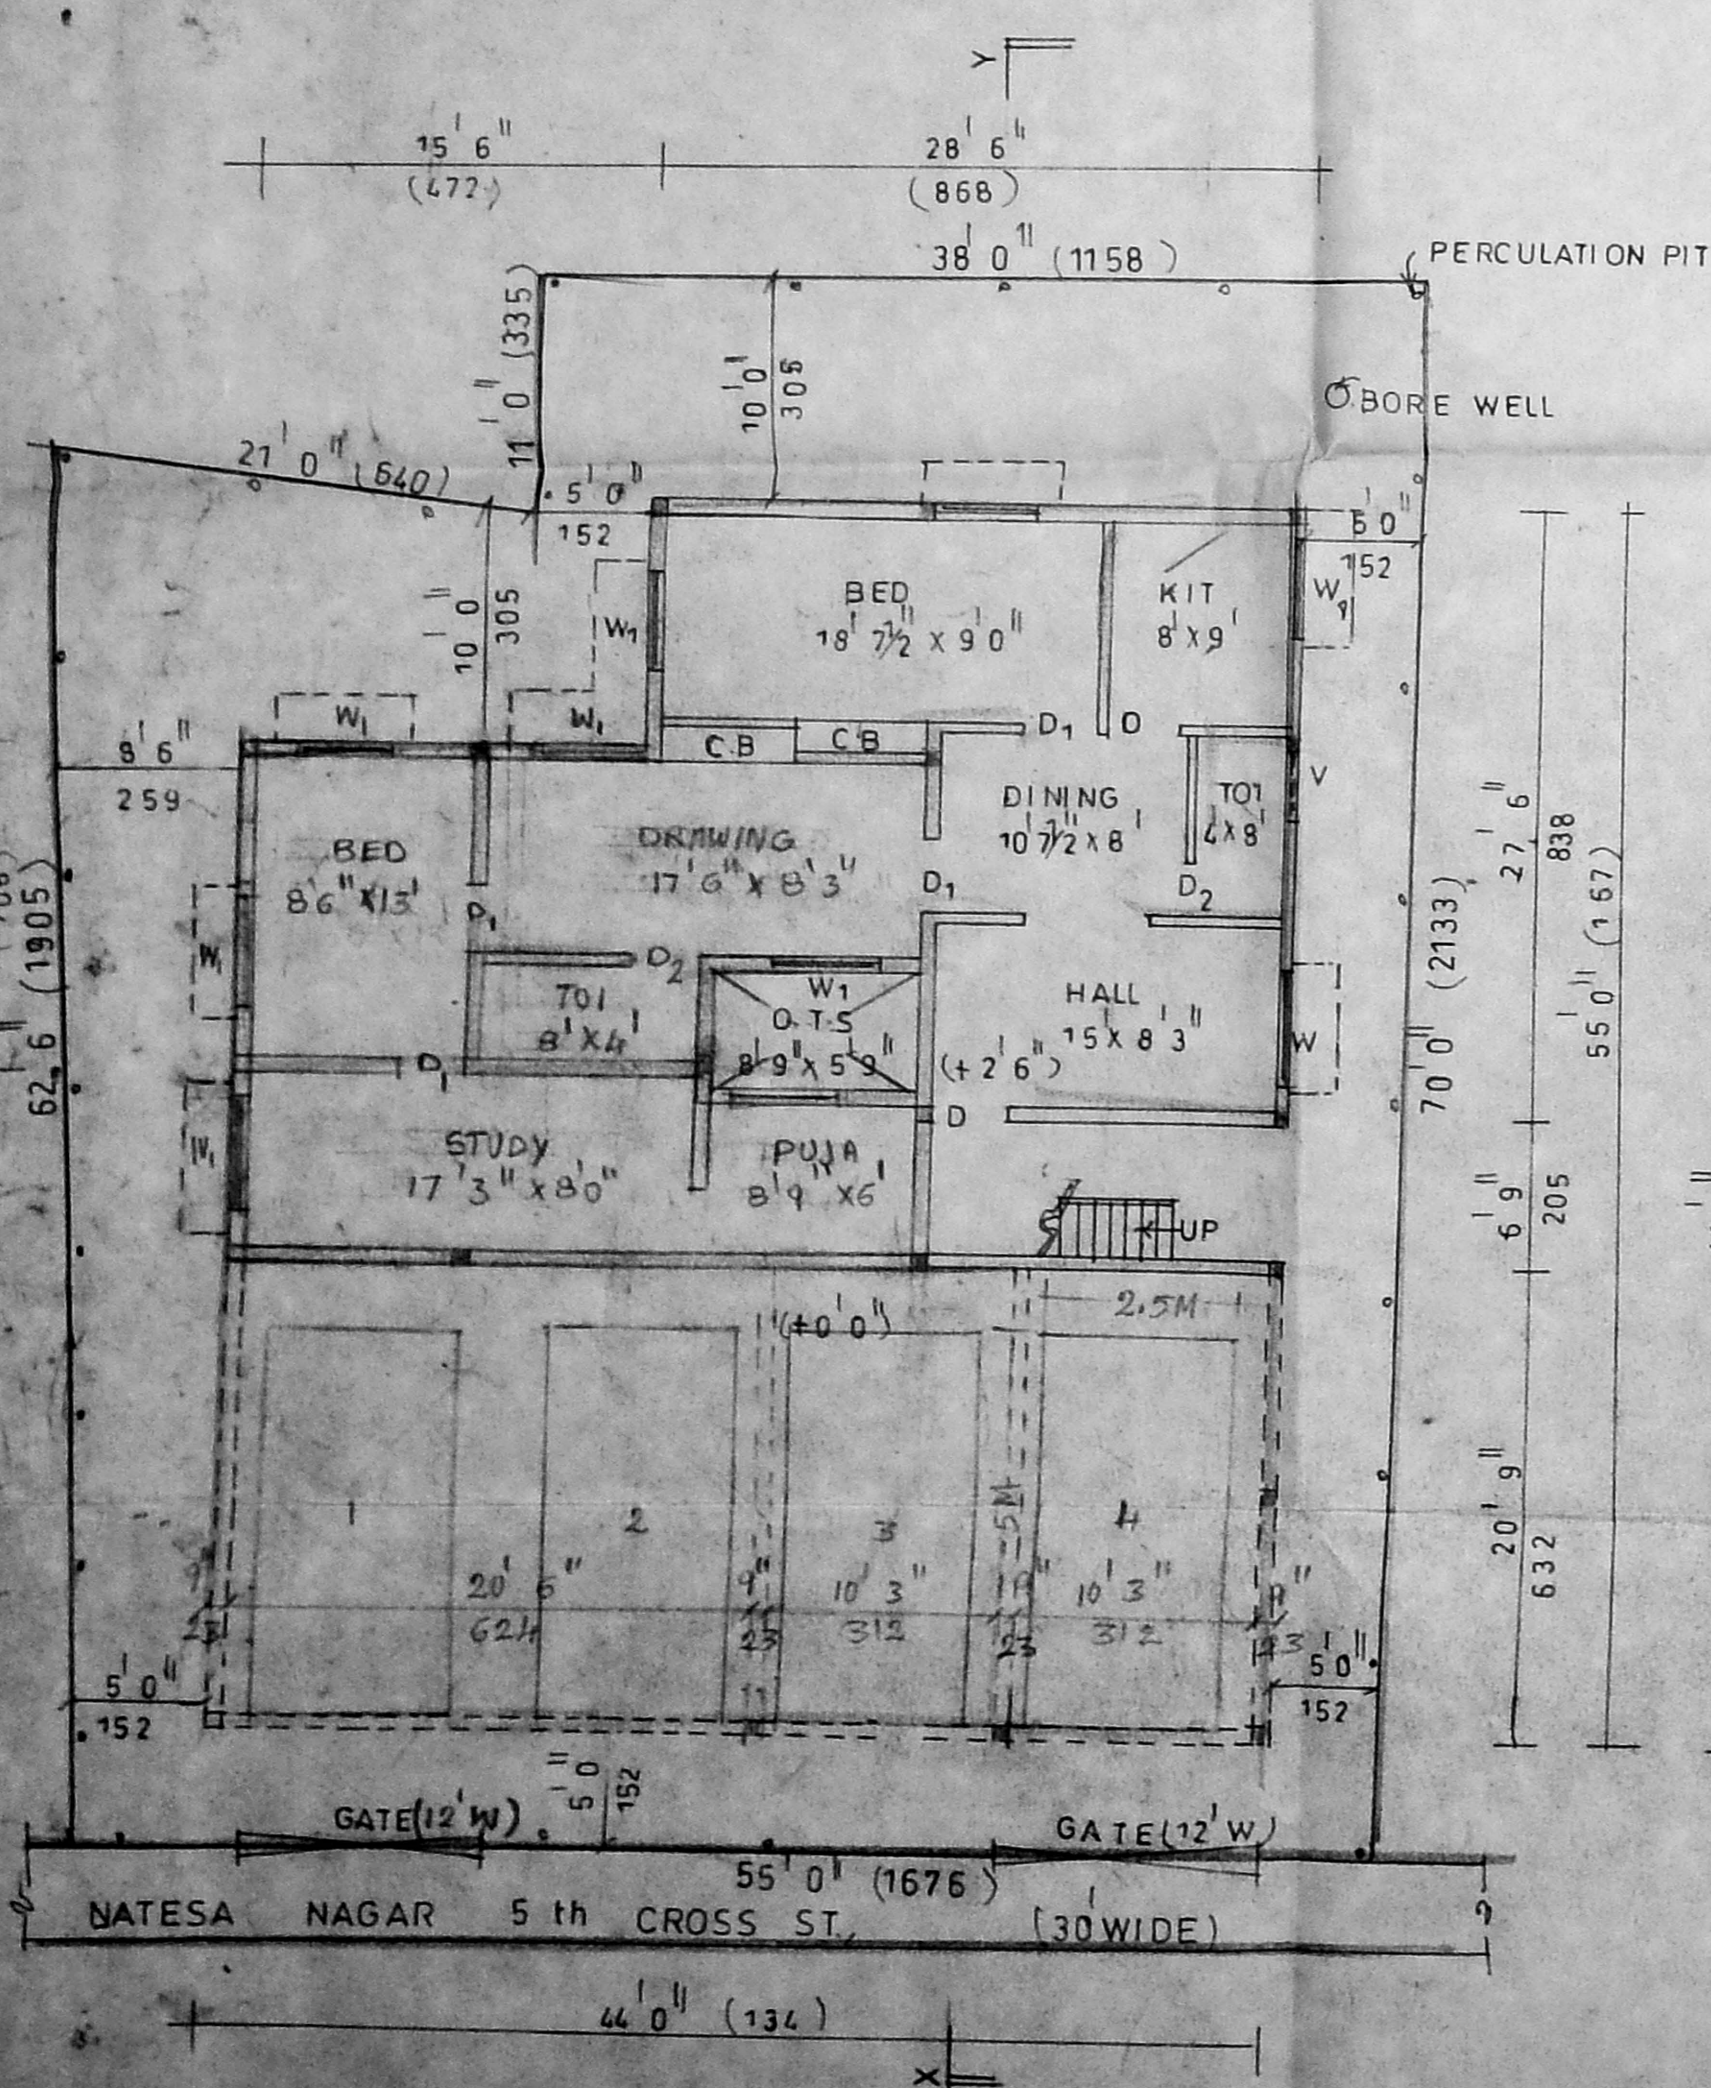


SITE | STILT | GROUND FLOOR PLAN

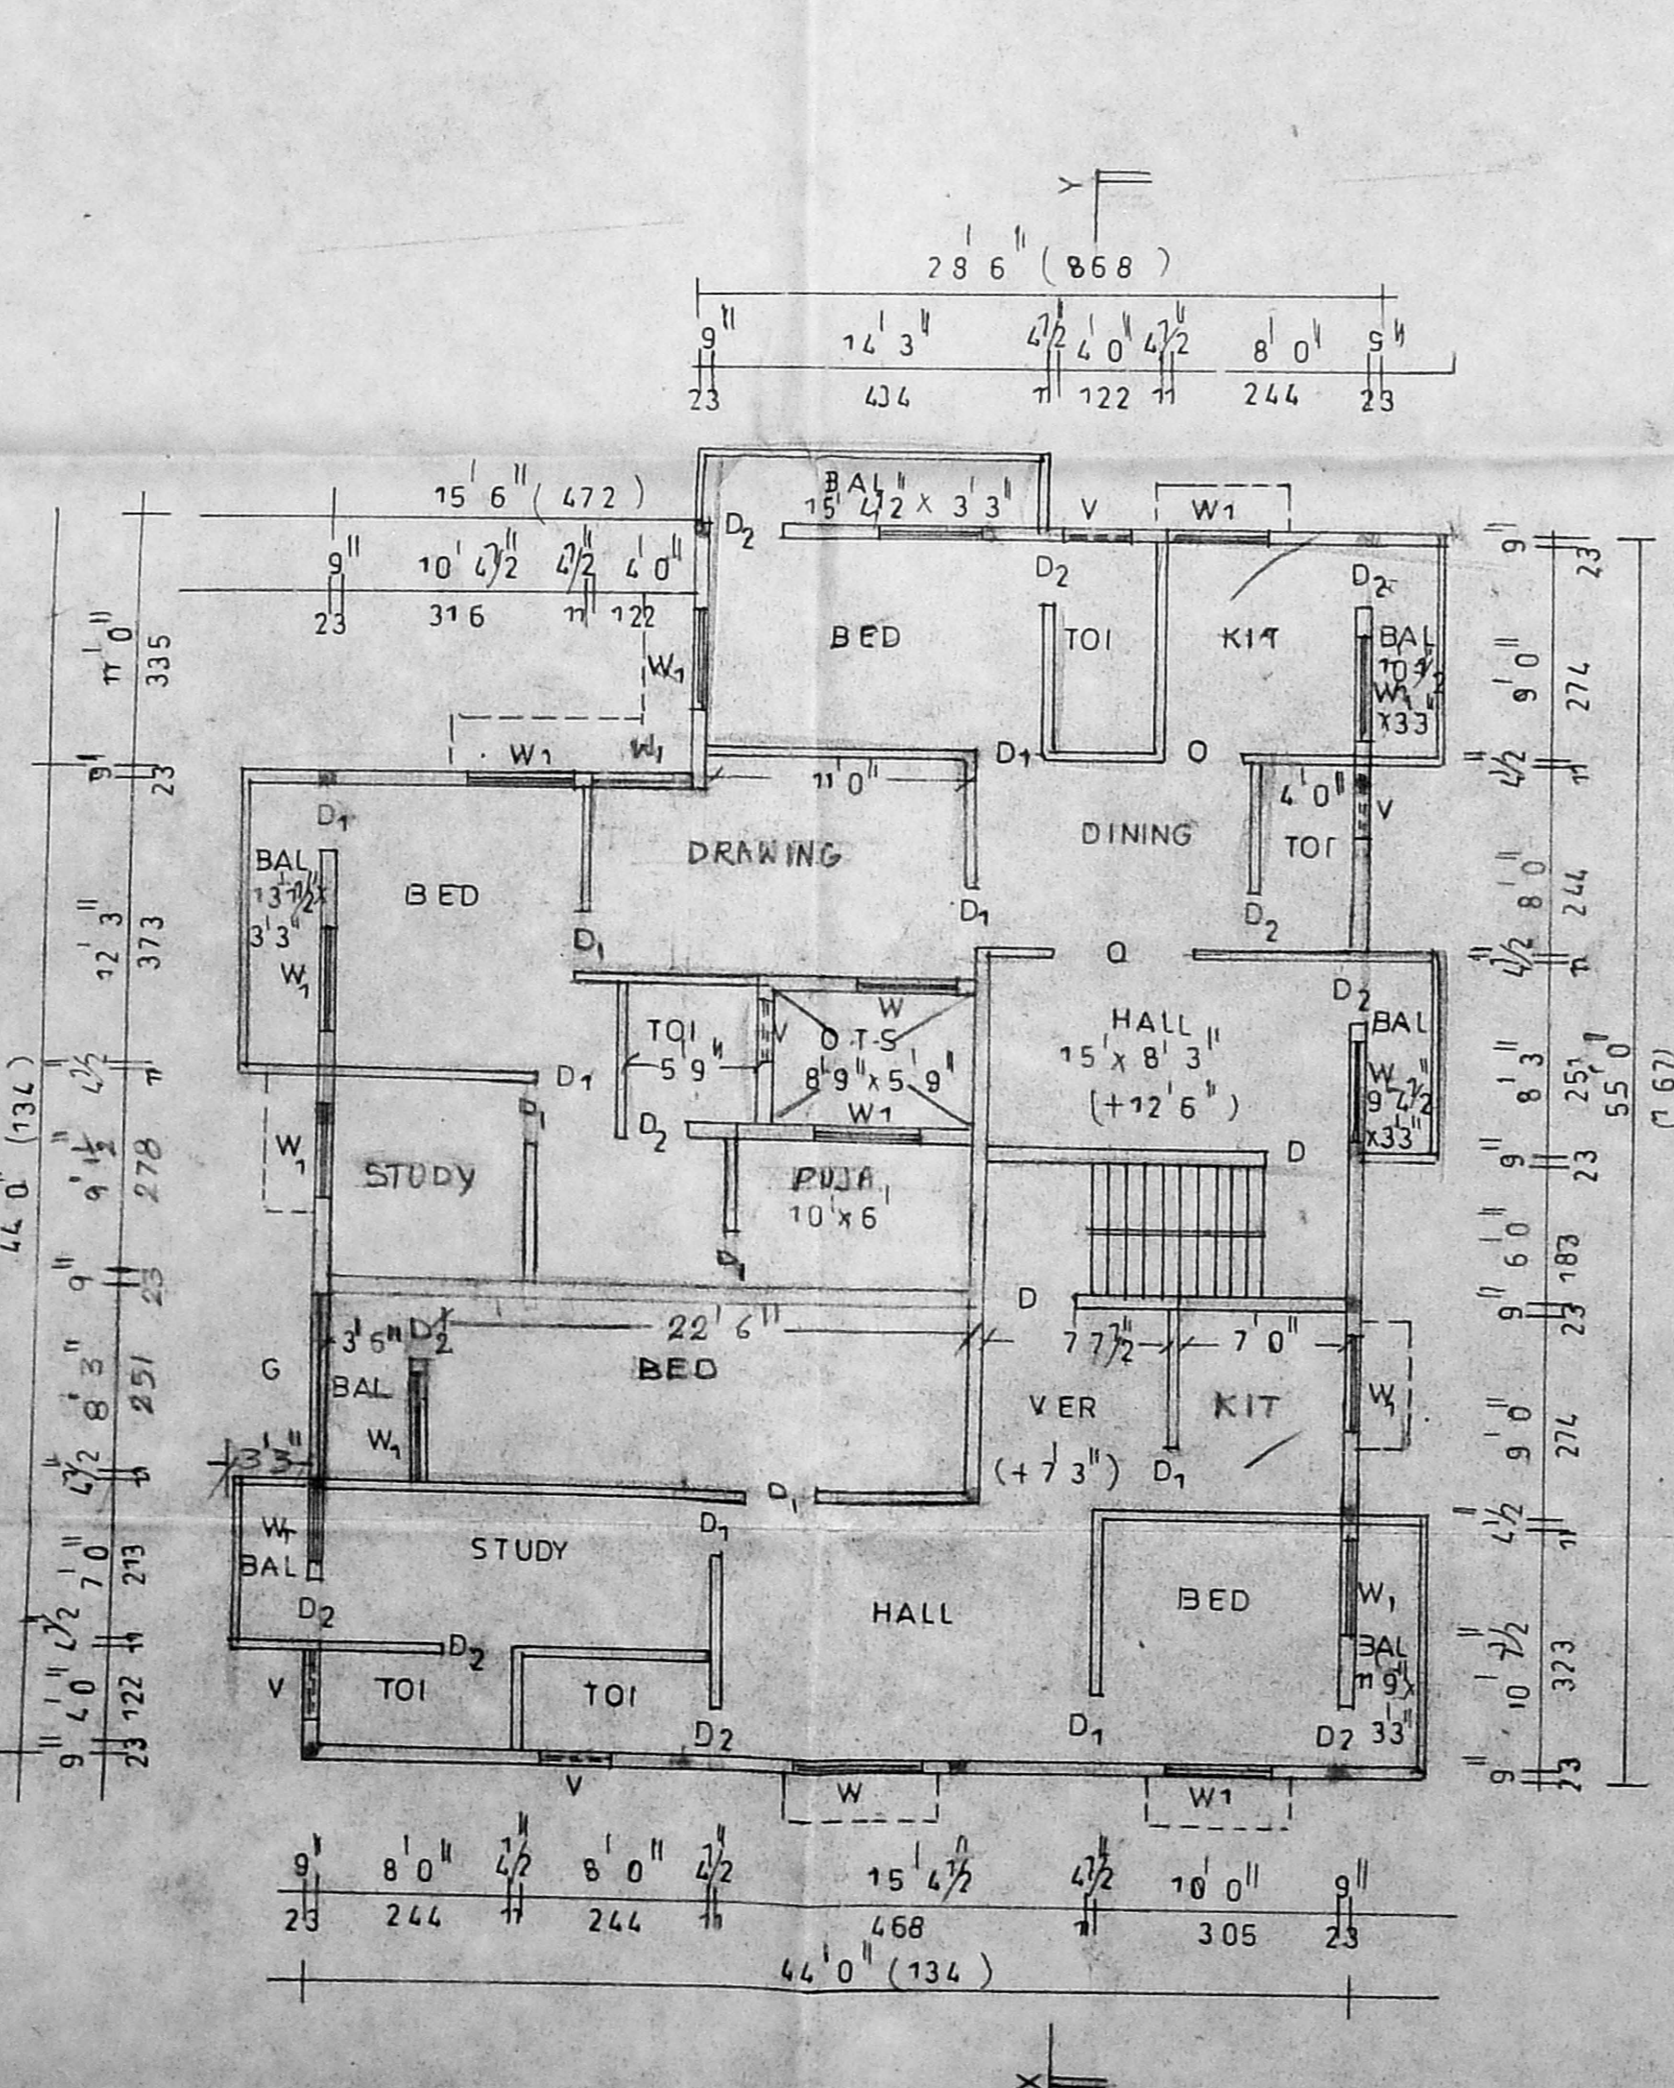

GROUND FLOOR & FIRST FLOOR PLAN  
 (UPPER FLOOR OF STILT)

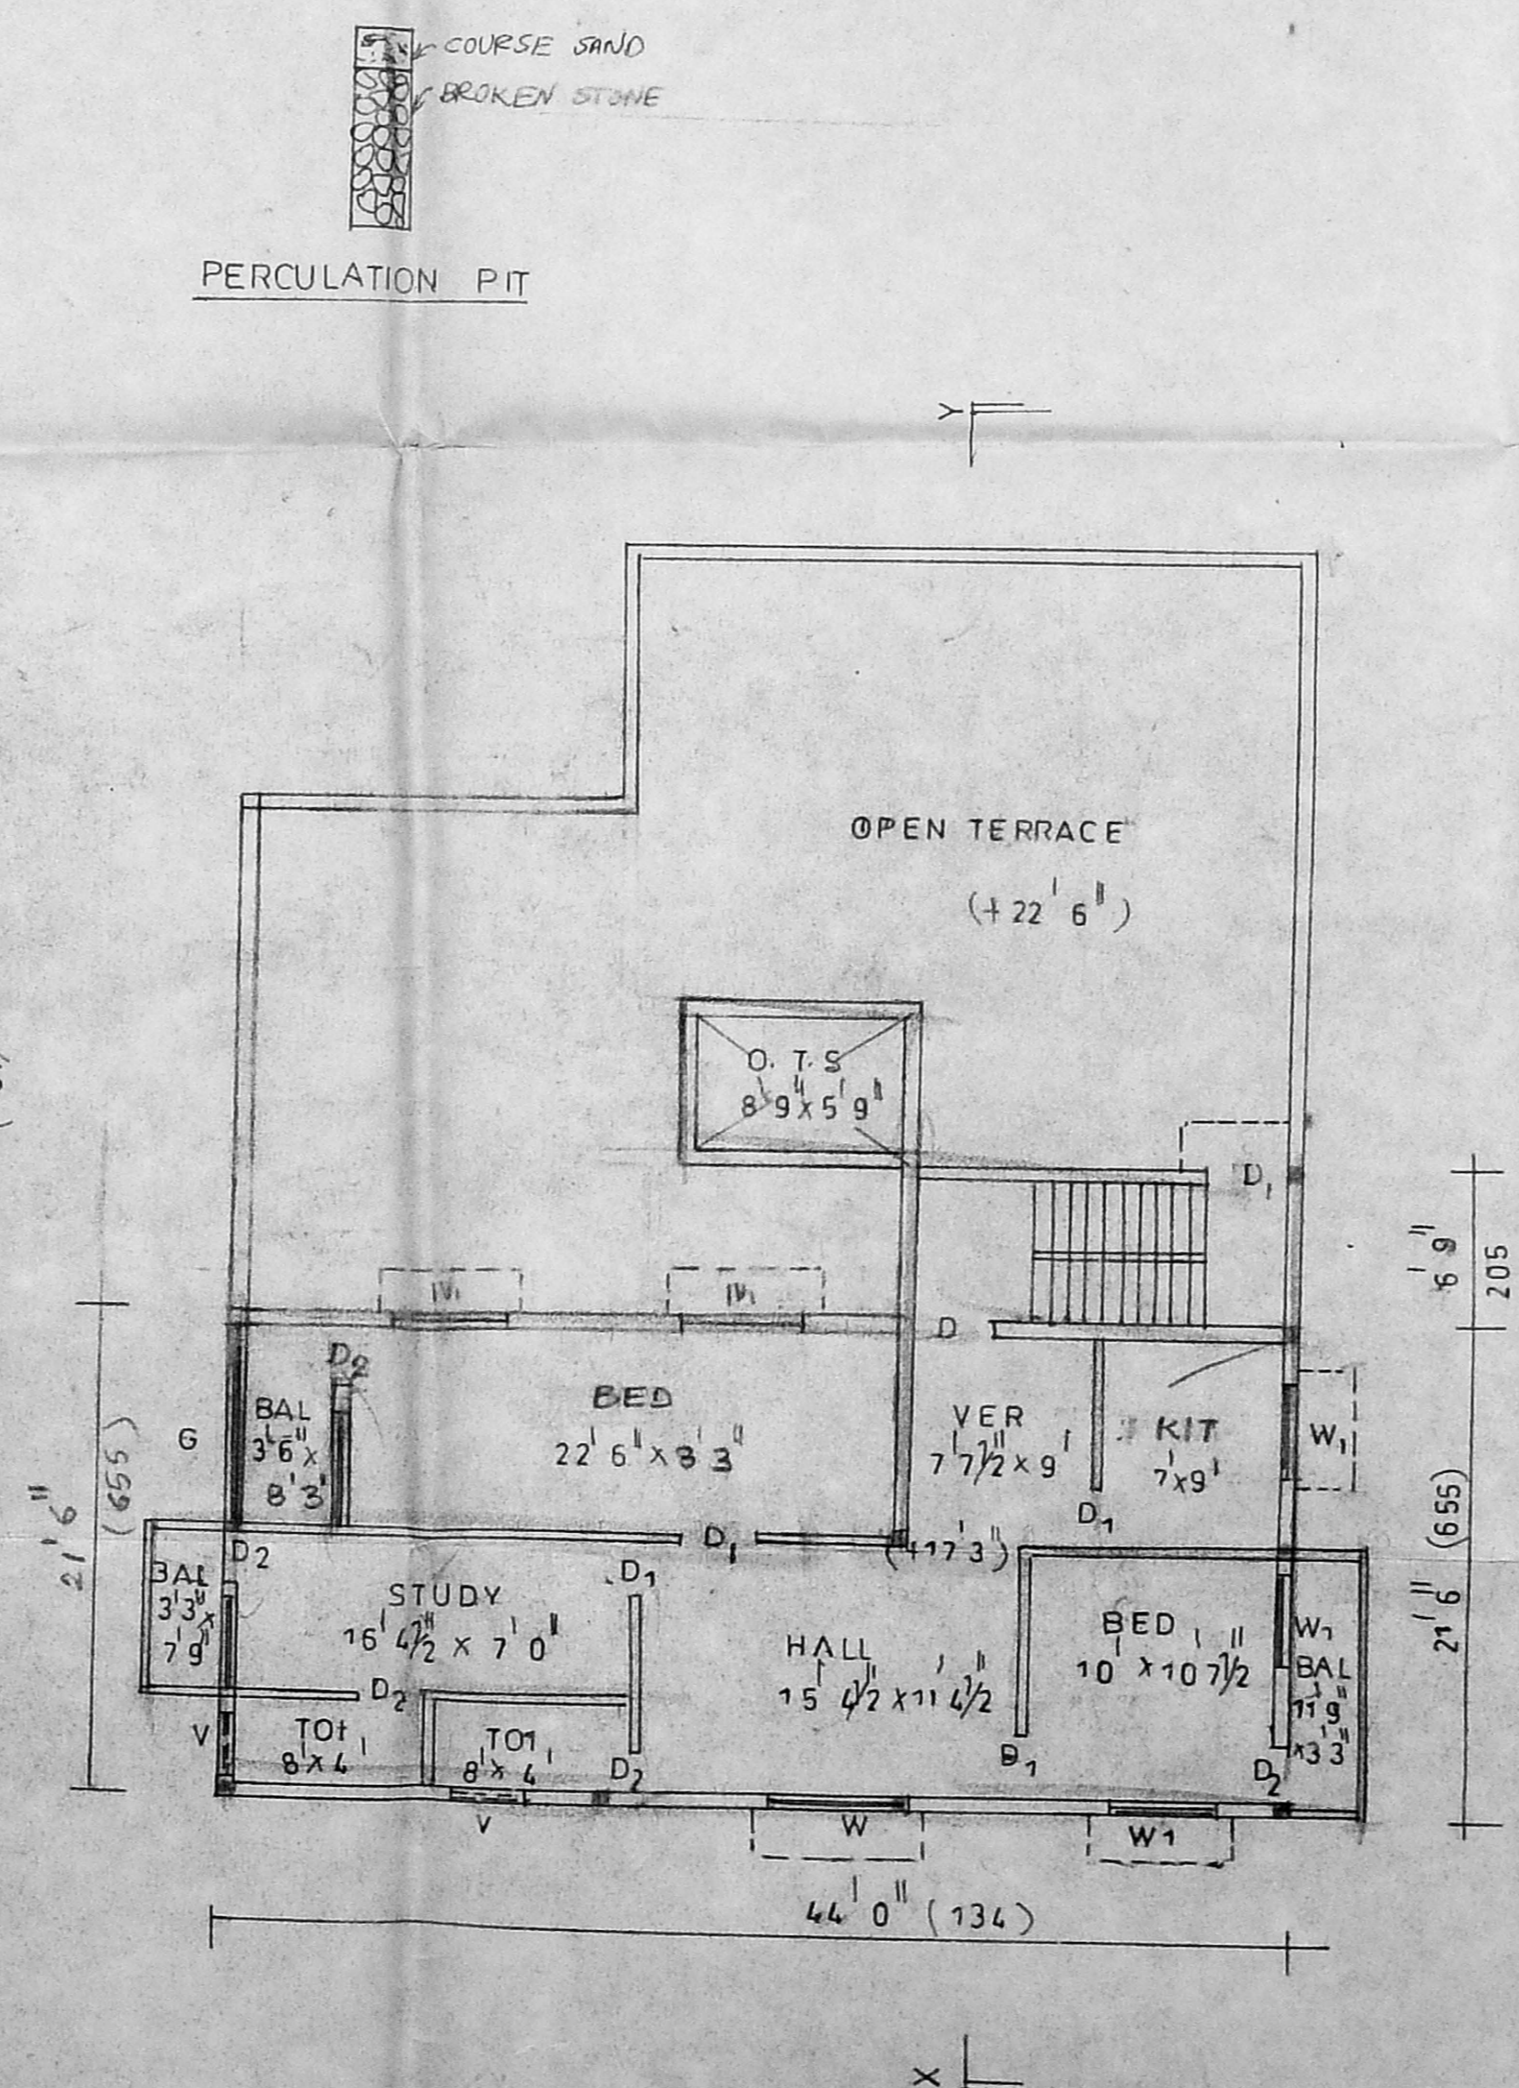

FIRST FLOOR & TERRACE FLOOR PLAN

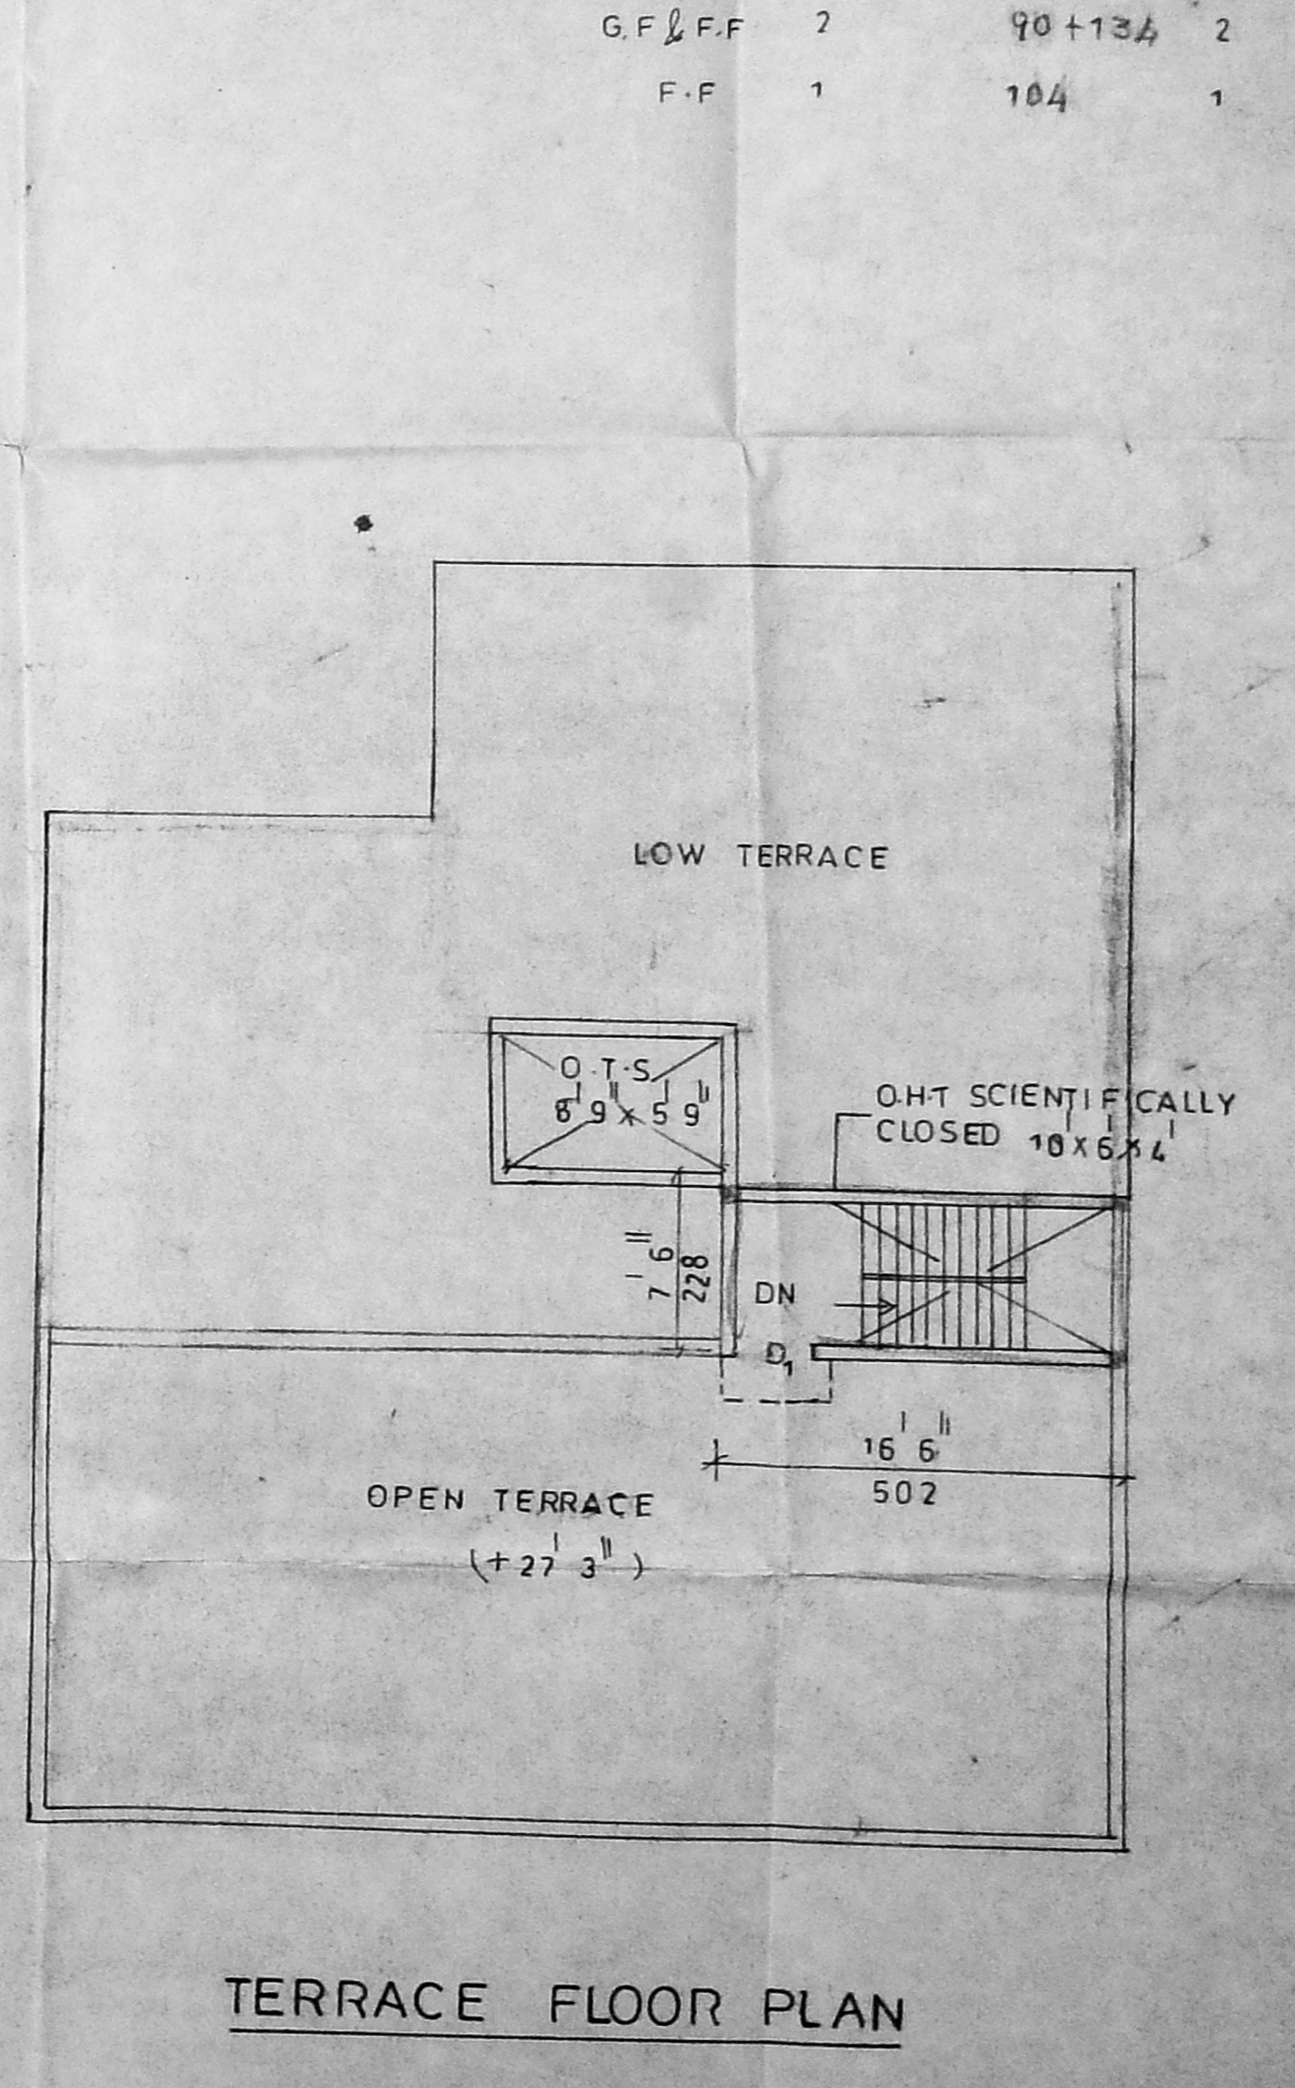

TERRACE FLOOR PLAN

OWNER

*[Signature]*

THIRUMALA PLANNERS  
 HOUSE PLAN MAKERS  
 223/A, PALANI ANDAVAR KOIL ST.,  
 VADAPALANI, CHENNAI - 600 035.

ENGINEER