



A/27314/121/2000


Planning Permit No. **APPROVED**  
 SUBJECT TO THE CONDITIONS IN THIS OFFICE LETTER  
 No. **18917/2000** Date **7-9-2000**  
 For MEMBER SECRETARY  
 CHENNAI METROPOLITAN  
 DEVELOPMENT AUTHORITY  
 CHENNAI - 600 008.

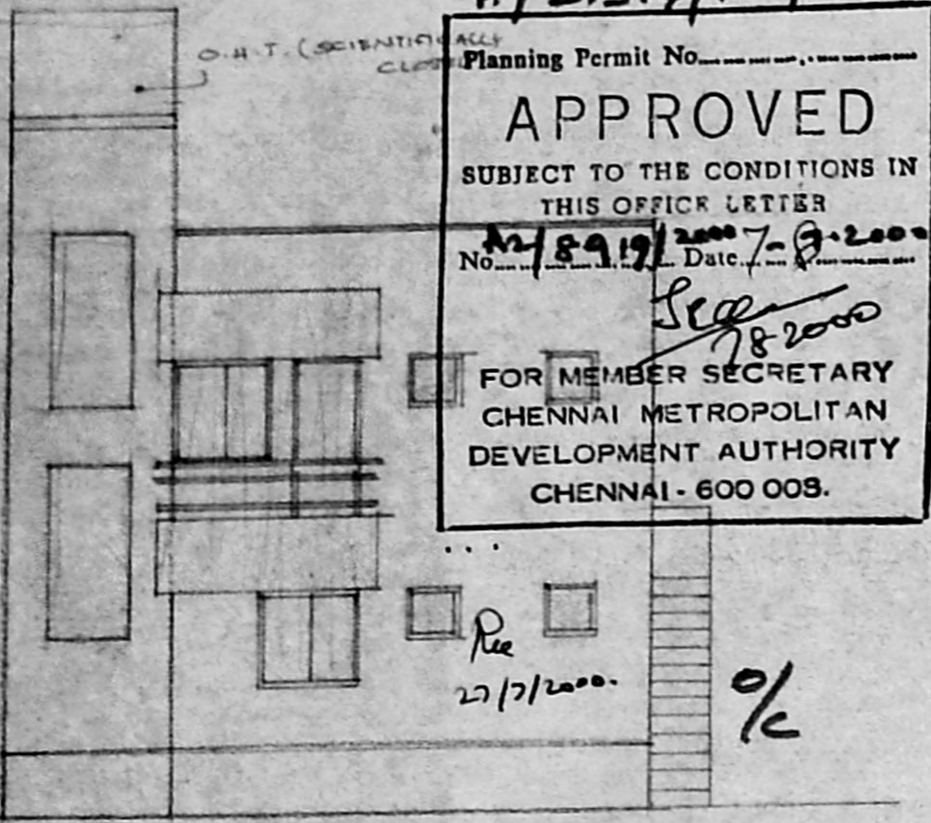

FRONT ELEVATION

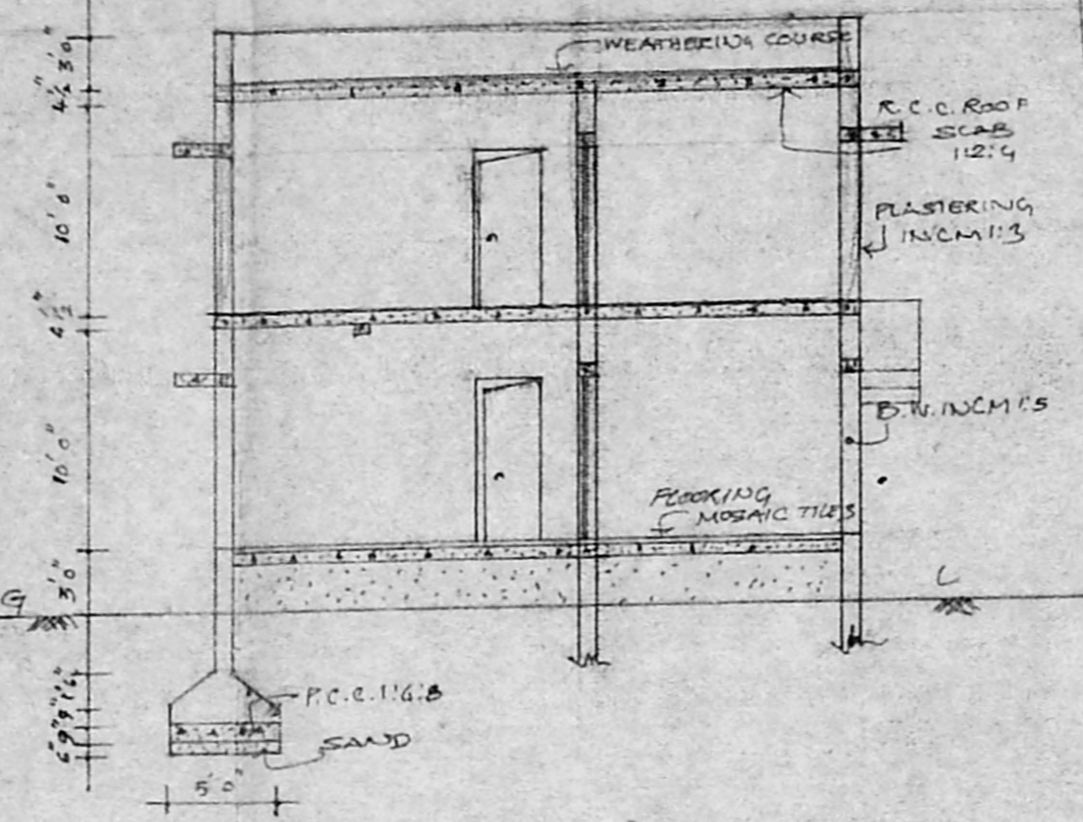

SECTION AA

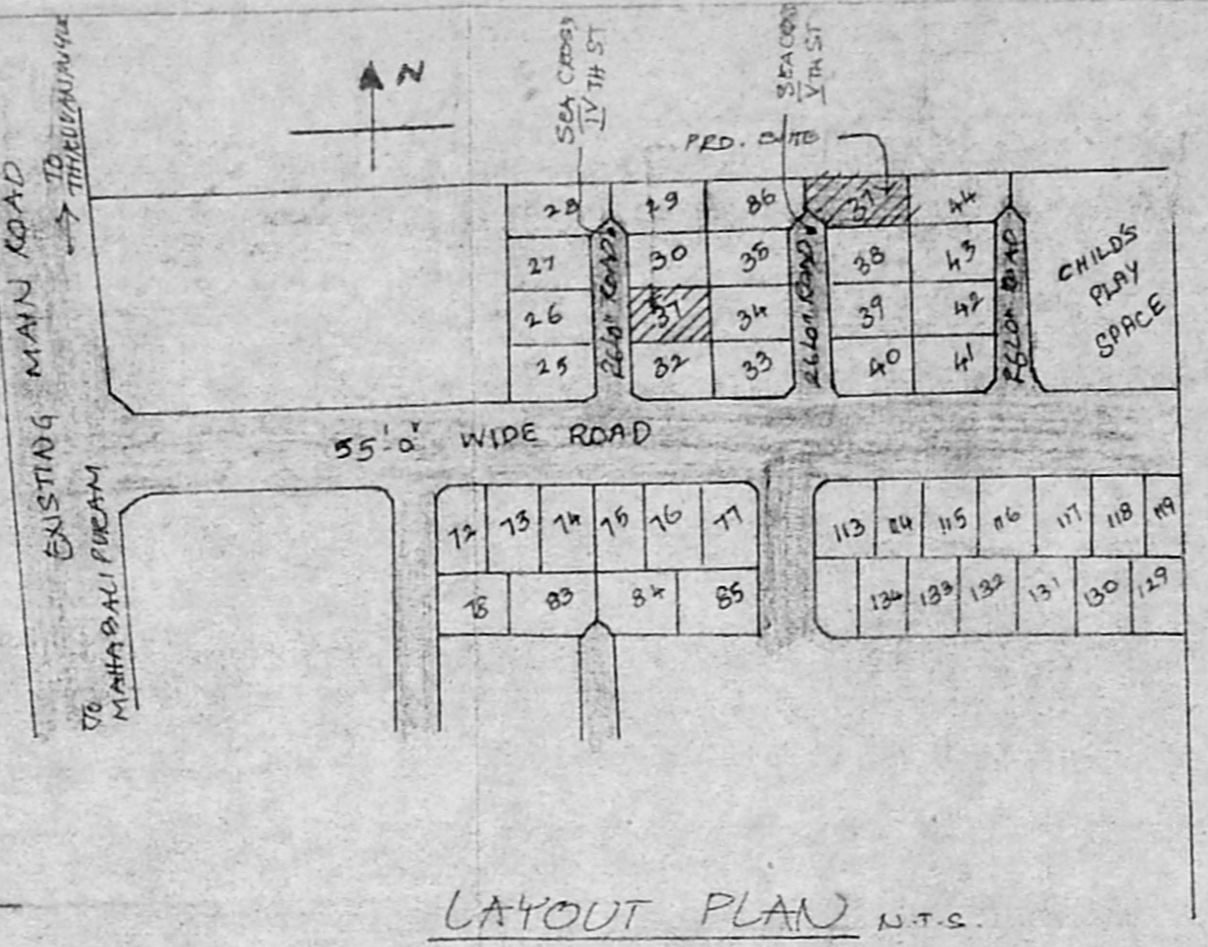


LAYOUT PLAN N.T.S.


PROPOSED ADDITIONS  
 TO THE EXG BUILDING  
 AT PLOT No. 37, S.No 1PT8  
 80PT, MADRAS UNIVERSITY  
 -STAFF COLONY,  
 PALA VAKKAM, CHENNAI-41.  
 ST THOMAS MOUNT PANCHAYAT UNION.  
 REVISED PLAN

SCHEDULE OF JOINGERIES


D - DOOR - 3'3" x 7'0" (1.0 x 2.13)  
 D<sub>1</sub> - " - 3'0" x 7'0" (0.91 x 2.13)  
 D<sub>2</sub> - " - 2'6" x 7'0" (0.76 x 2.13)  
 W - WINDOW - 5'0" x 4'6" (1.52 x 1.37)  
 W<sub>1</sub> - " - 4'0" x 4'6" (1.22 x 1.37)  
 V - VENTILATOR - 2'0" x 2'0" (0.61 x 0.61)

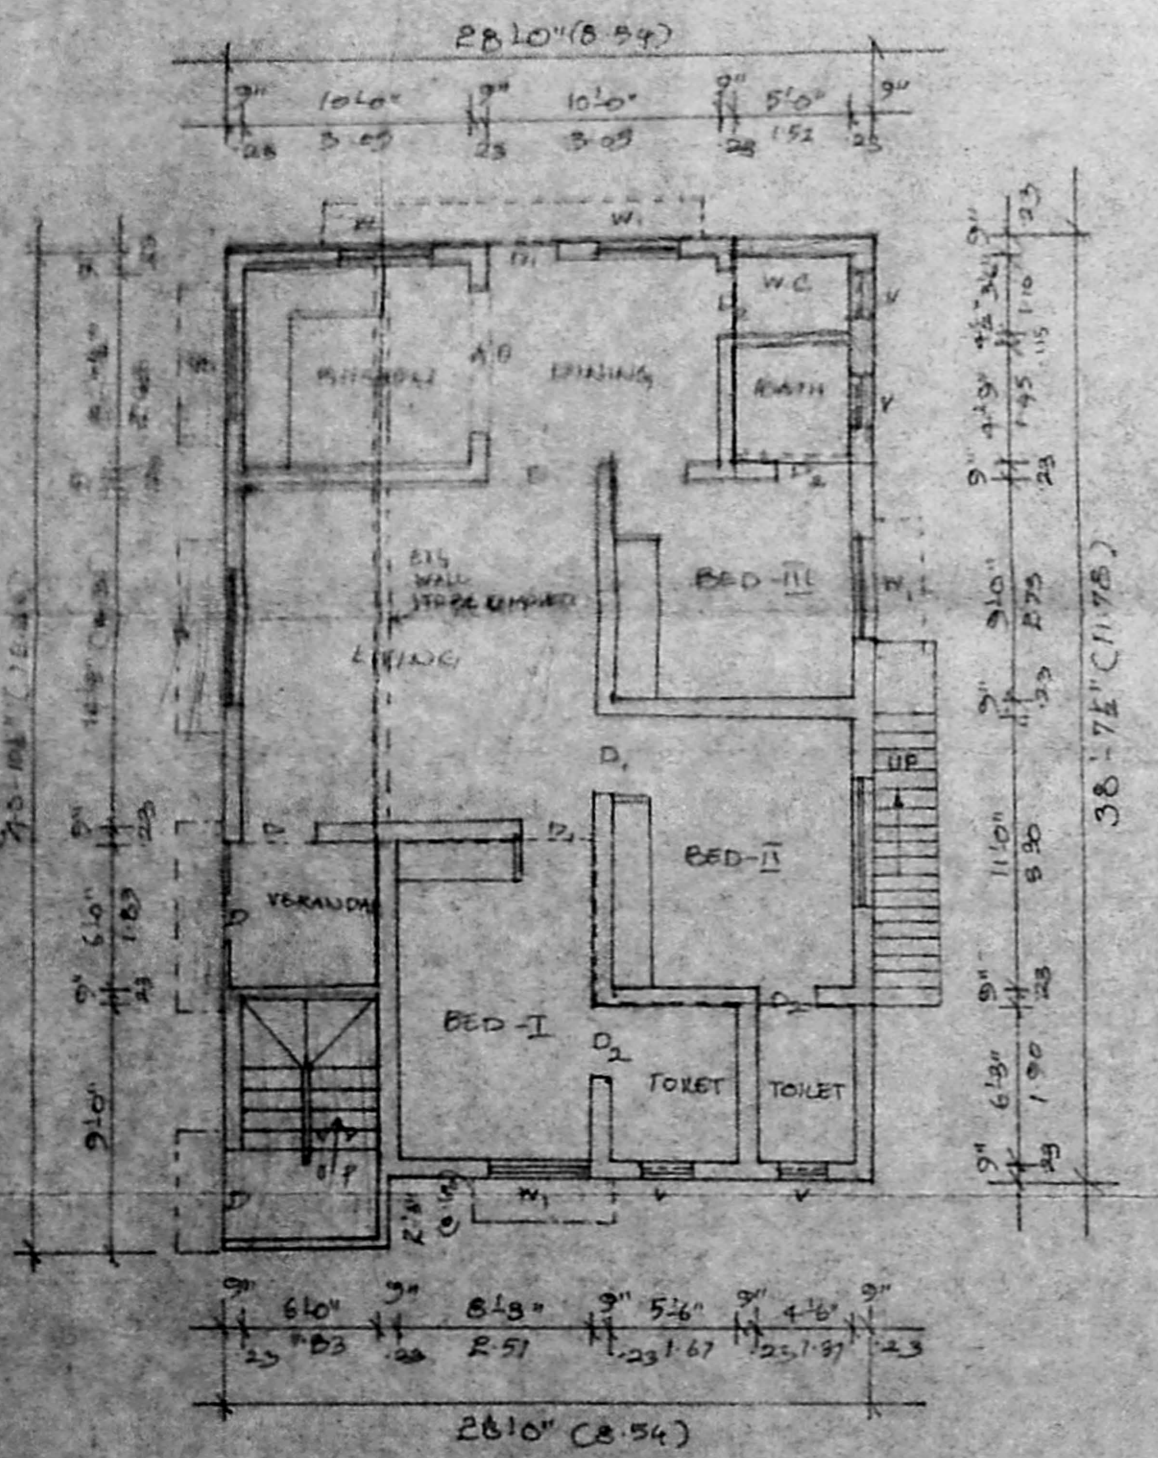


GROUND FLOOR PLAN

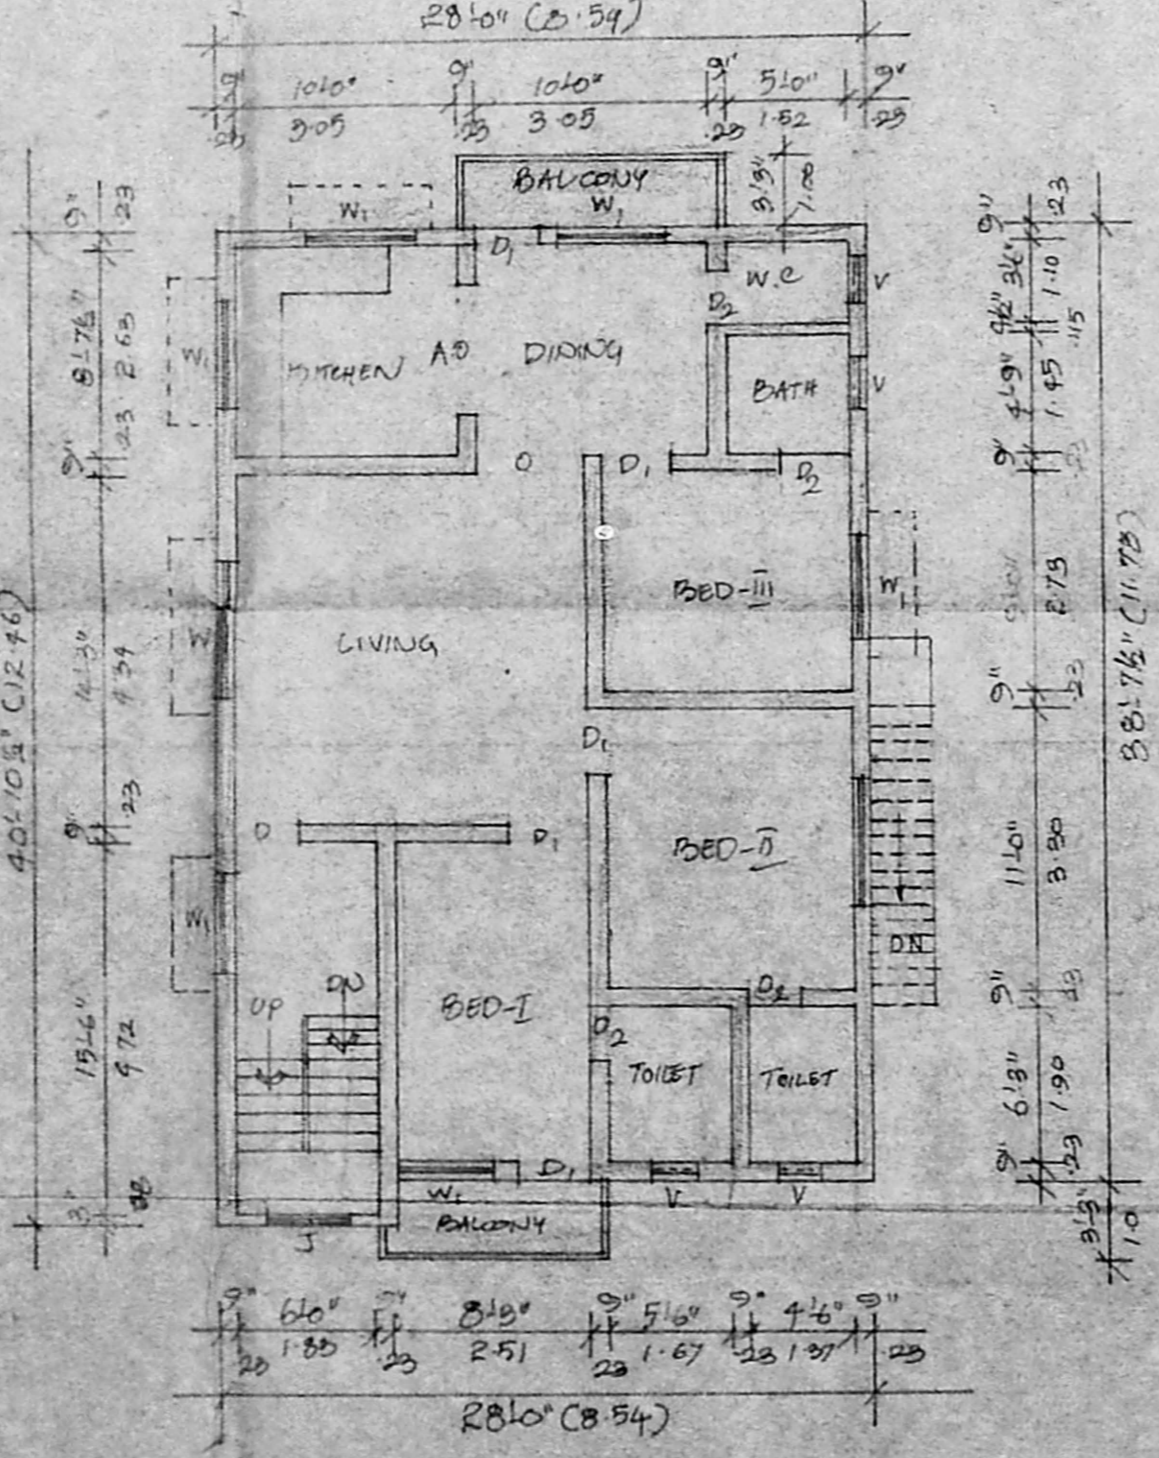

FIRST FLOOR PLAN

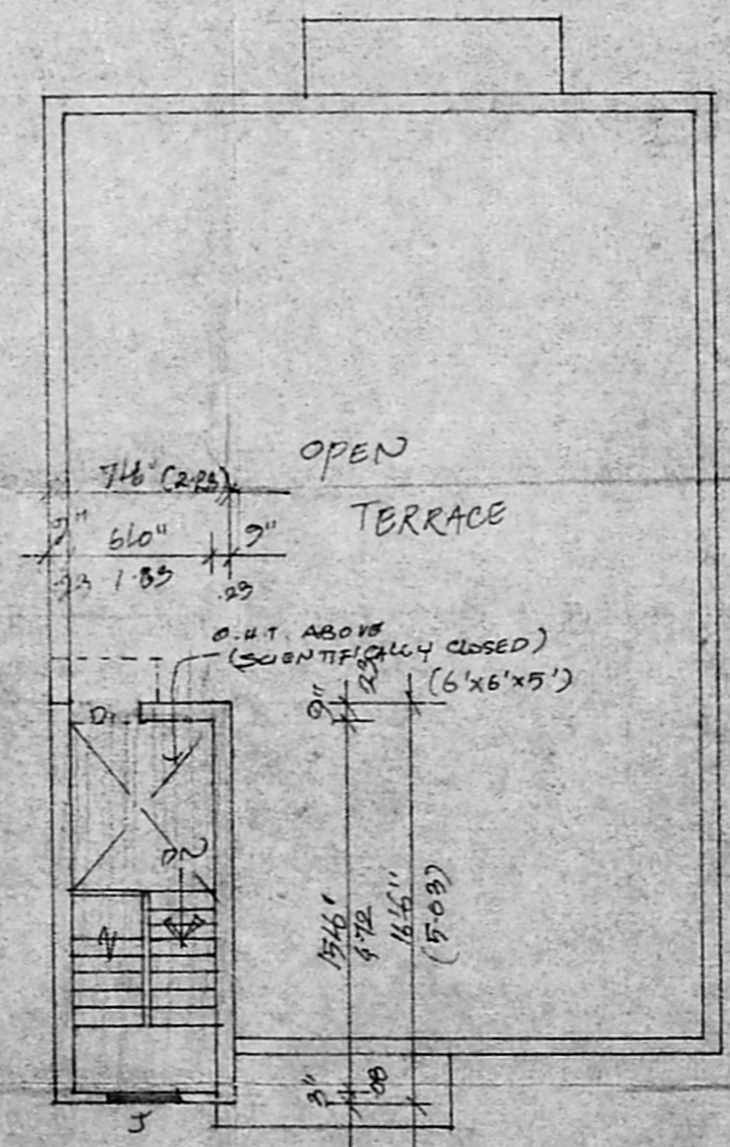

TERRACE FLOOR PLAN

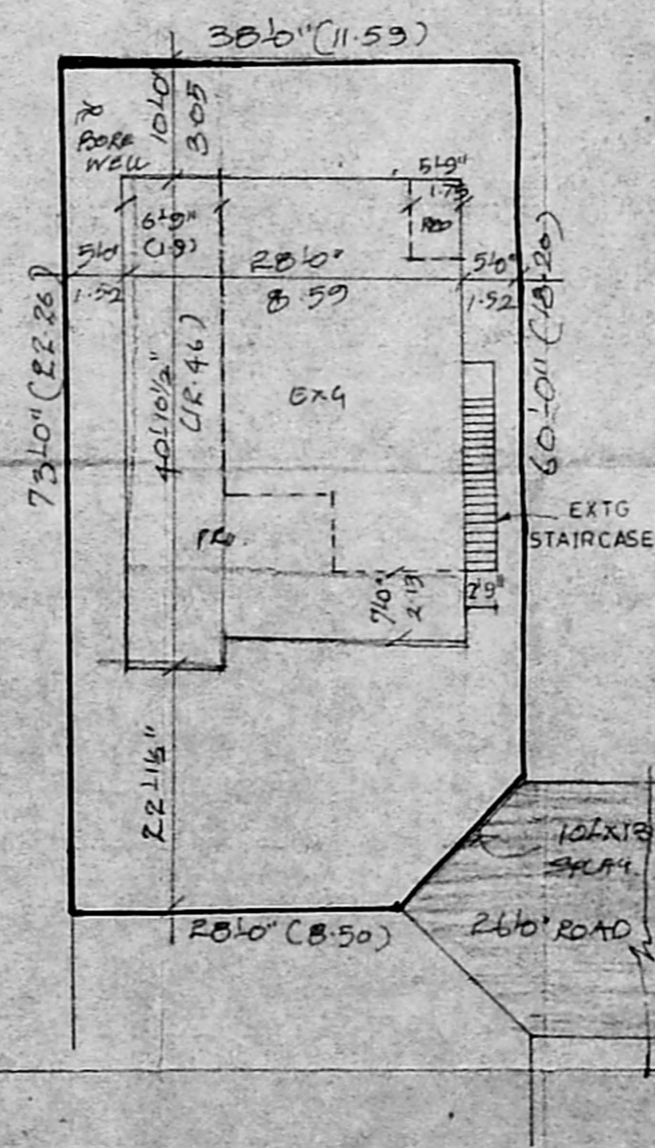

SITE PLAN SCALE 1:250

AREA DETAILS

Bldg. G. FL. AREA = 531 SFT (49.16 m<sup>2</sup>)  
 PRO. G. FL. AREA = 568 " (52.76 m<sup>2</sup>)  
 PRO. F. FL. AREA = 1168 " (108.50 m<sup>2</sup>)  
 TOTAL AREA = 2267 " (210.60 m<sup>2</sup>)  
 PLOT EXTENT = 2709 SFT (251.80 m<sup>2</sup>)  
 F.S.I. = 0.84. P.C. = 43.11%

1. *[Signature]*  
 2. *[Signature]*  
 OWNER: R.P.S. RAJAN  
 LIZY RAJAN

*[Signature]*  
 V. VIJAYAKUMAR, D.C.E.  
 CONSULTING CIVIL ENGINEER  
 LICENSED SURVEYOR, C.I.I. R.No. 239  
 Corporation of Chennai  
 8/74, 4th Street, Konesdesan Nagar,  
 CHENNAI - 600 118.  
 LICENSED SURVEYOR