




APPROVED
 SUBJECT TO THE CONDITIONS IN THIS COVER LETTER.
 13/07/2011
 P.S. & MURUGU SECRETARY
 CHENNAI METROPOLITAN
 DEVELOPMENT AUTHORITY
 CHENNAI - 600 005.

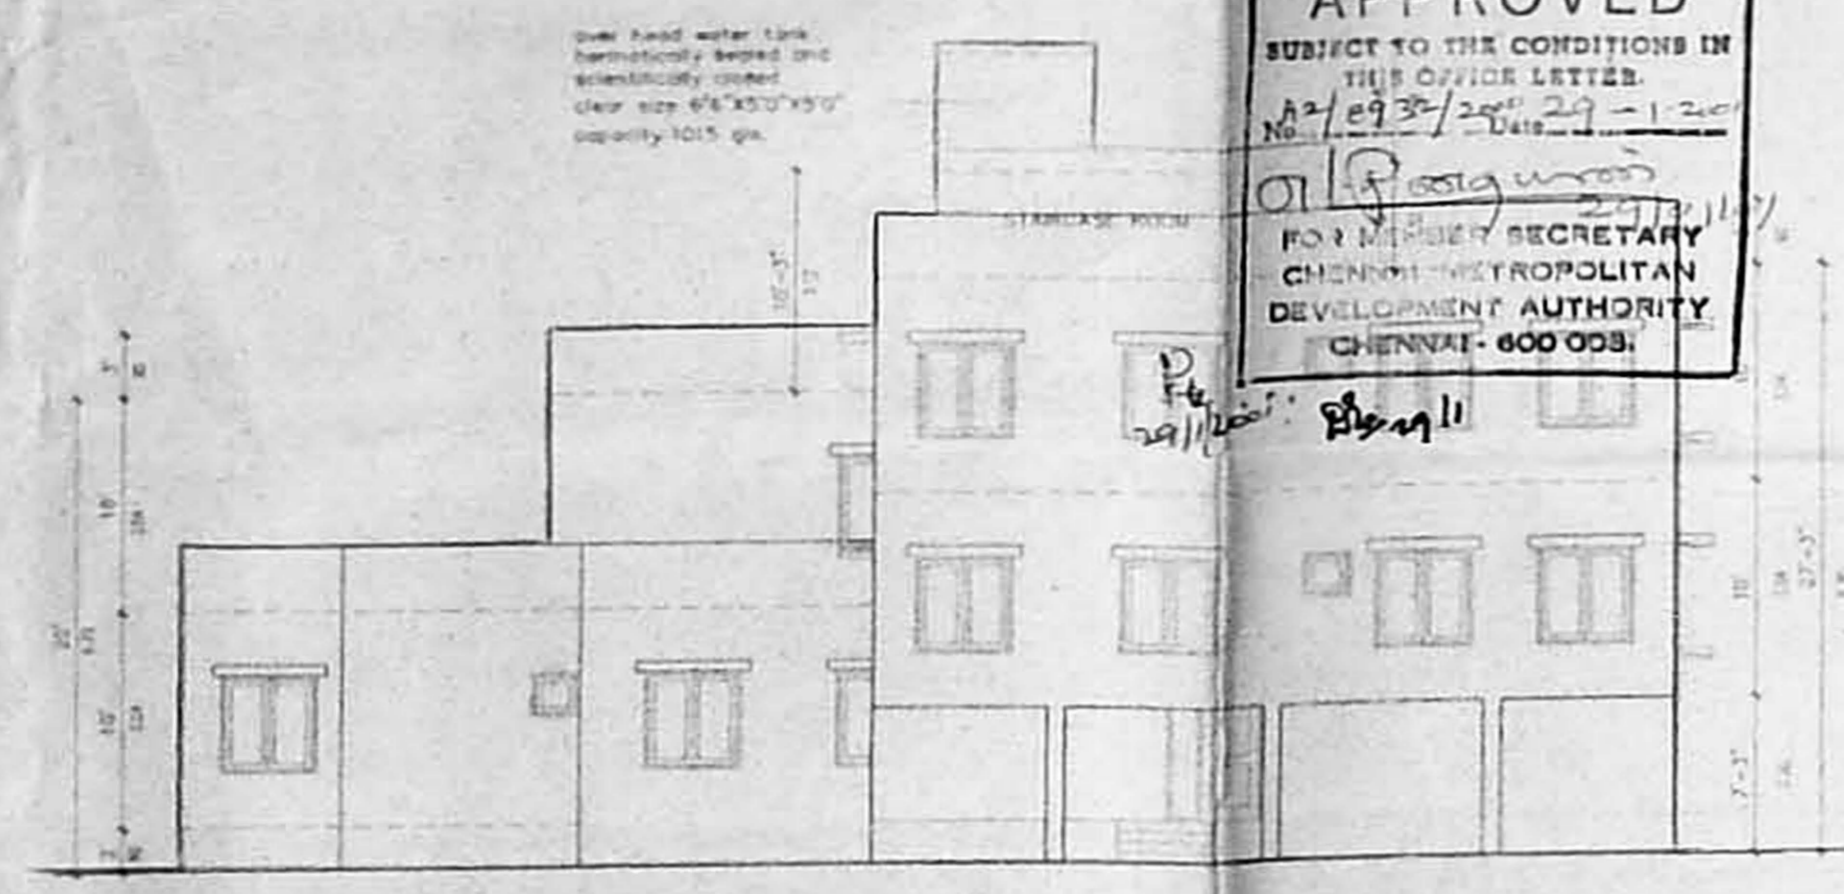

FRONT ELEVATION

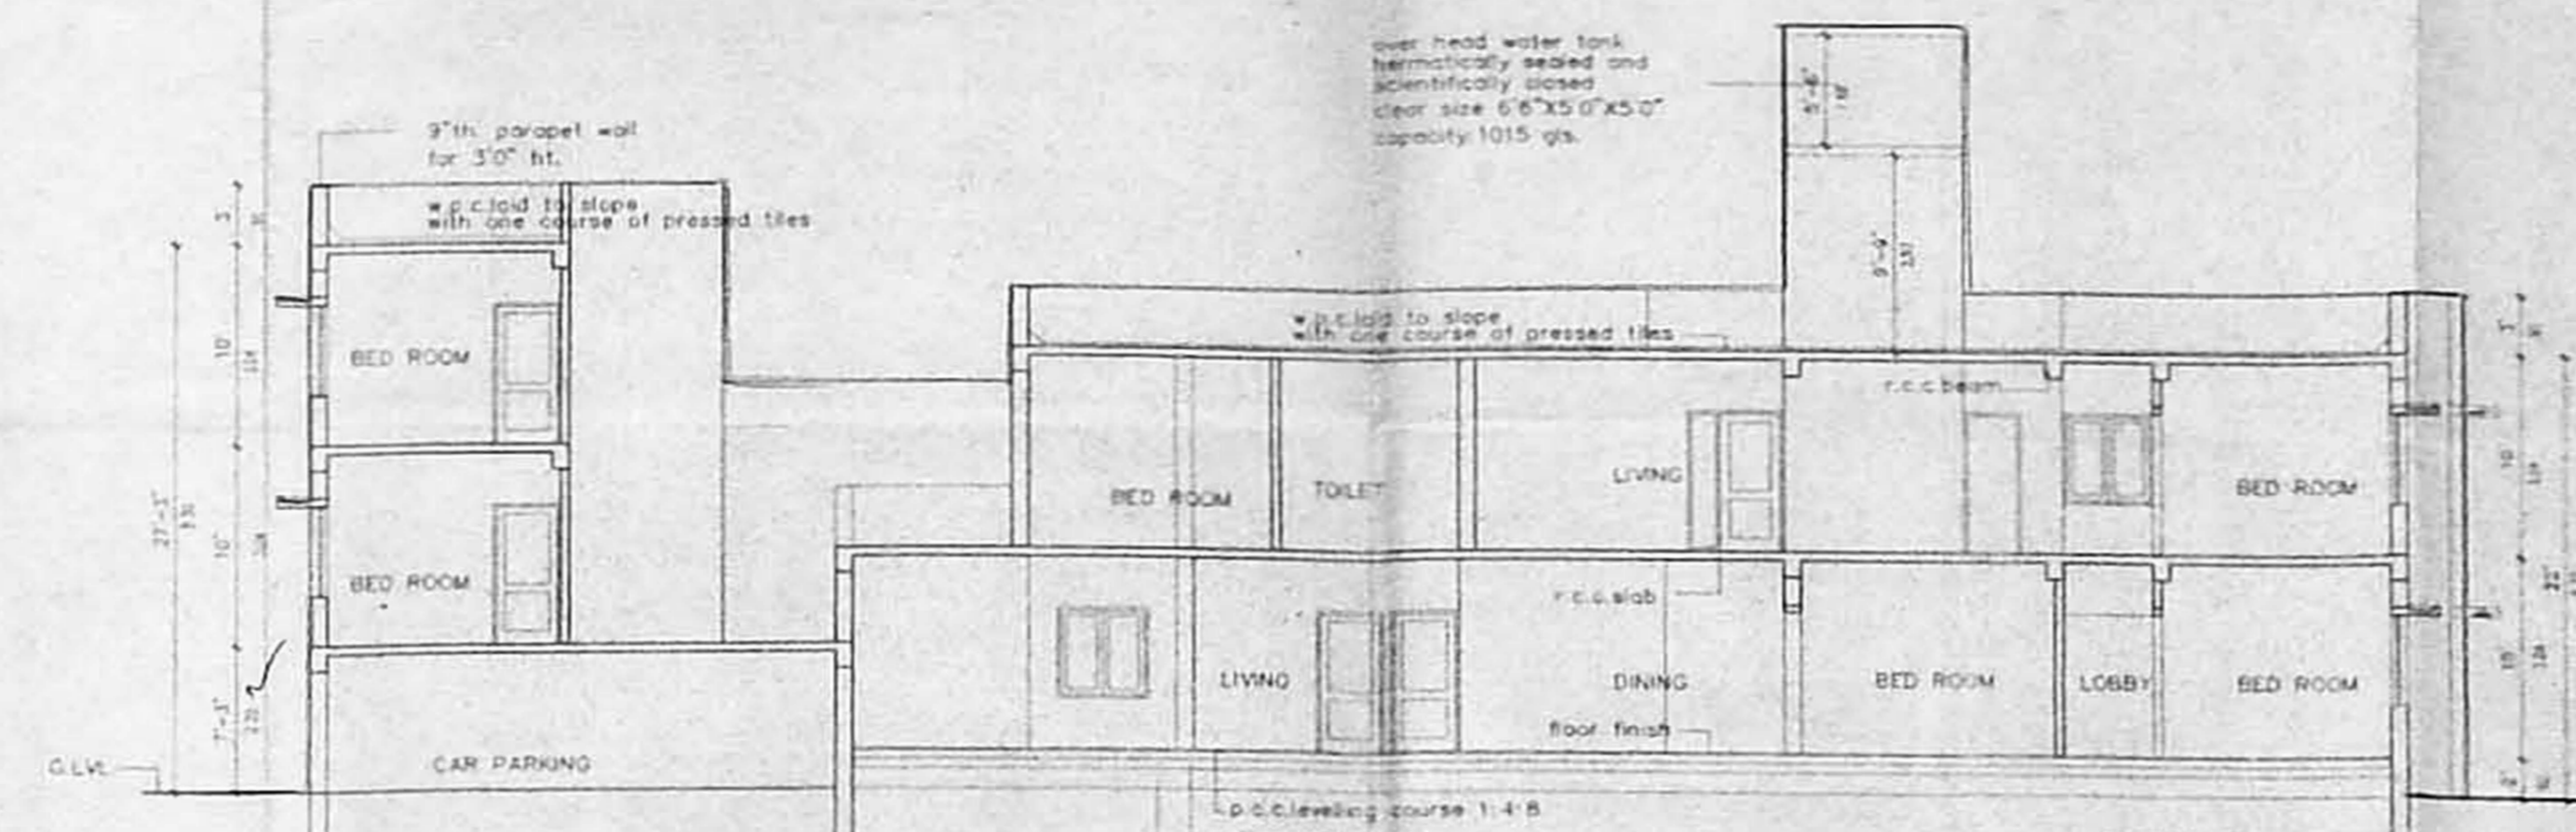


SECTION -A-A

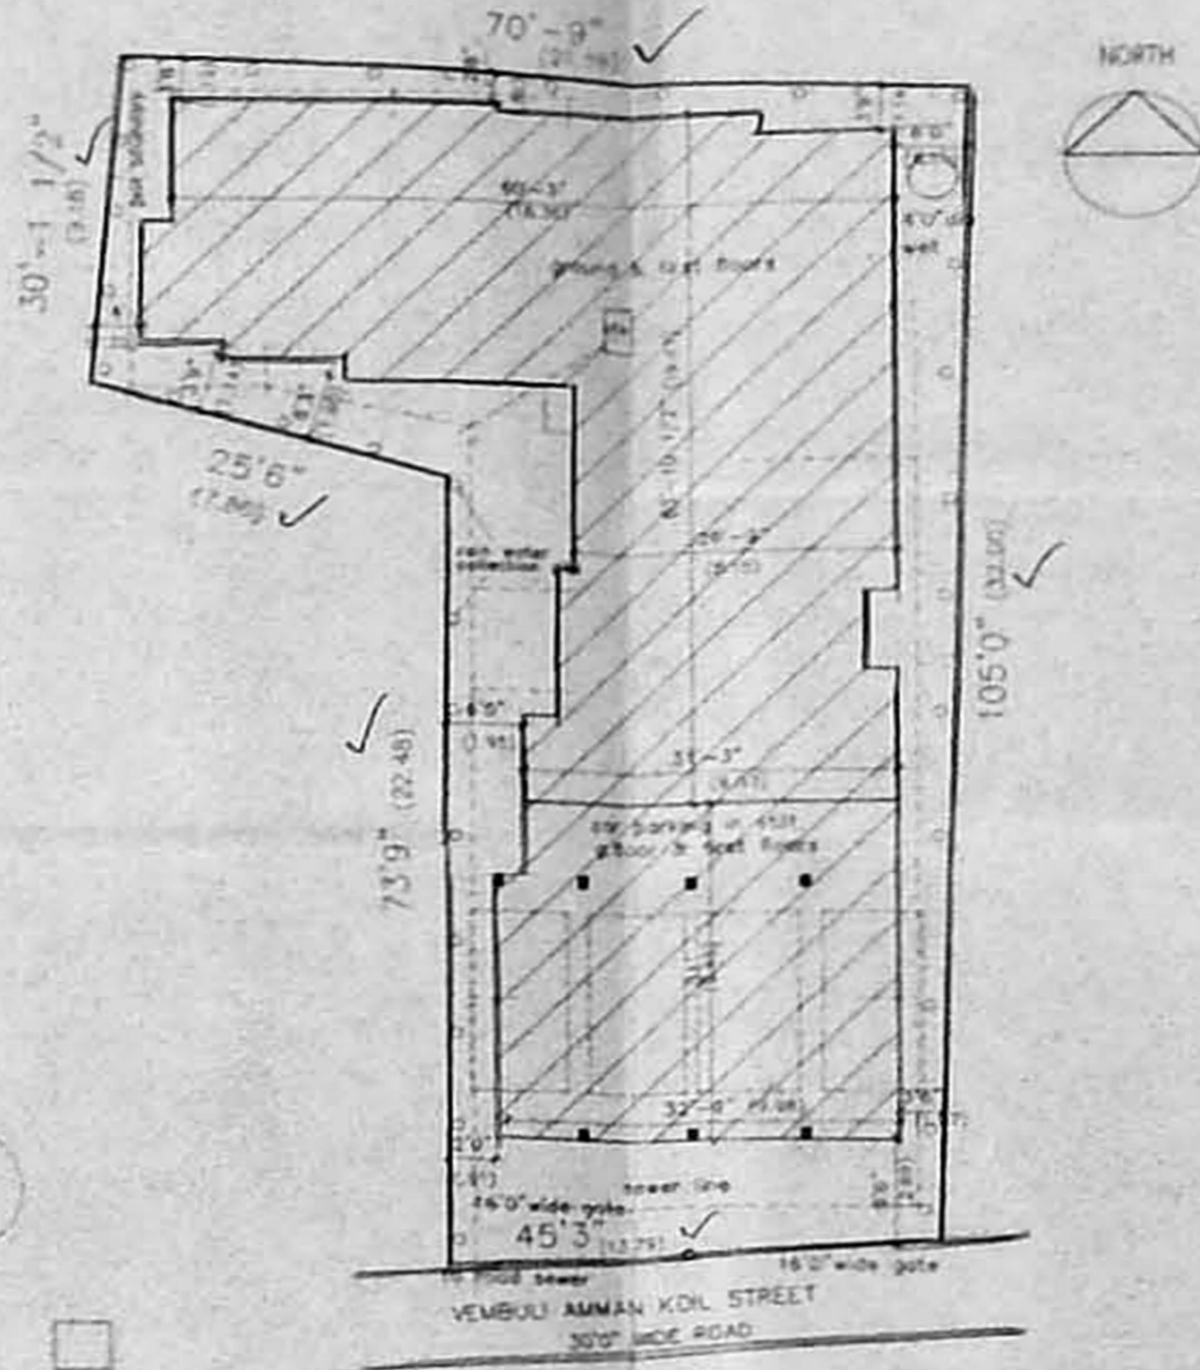


TYPE	DESCRIPTION	SIZE
M0	1 W GLAZED PANELLED DOOR	4'3"X7'0"
M01	1 W GLAZED PANELLED DOOR	3'6"X7'0"
D1	1 W PANELLED DOOR	3'0"X7'0"
D2	1 W PANELLED DOOR	2'6"X7'0"
W1	1 W GLAZED WINDOW	2'0"X4'6"
W2	1 W GLAZED WINDOW	4'0"X4'6"
W3	1 W GLAZED WINDOW	4'0"X4'6"
W4	1 W GLAZED WINDOW	4'0"X3'6"
W5	1 W GLAZED WINDOW	4'0"X3'6"
V	1 W GLAZED VENTILATOR	2'0"X2'0"

AREA DETAIL

AREA OF THE PLOT	5800 SFT. 530.45
AREA OF STILT & G FLOOR	3575 SFT. 332.25 SQ.M
(Including AREA OF GARAGE)	
GROUND FLOOR & 1ST FLOOR	2794 SFT. 259.67 SQ.M
FIRST FLOOR (PART)	534 SFT. 49.63 SQ.M
TOTAL AREA ATTRACTED BY F.A.R.	6114 SFT. 568.22 SQ.M
AREA OF HEAD ROOM	209 SFT. 19.42 SQ.M
AREA OF STILT CAR PARKING	789 SFT. 73.33 SQ.M
TOTAL BUILT UP AREA (area attracted by F.A.R. + area not attracted by F.A.R.)	7112 SFT. 660.97 SQ.M
PLOT COVERAGE	64.73%
F.A.R.	1.09

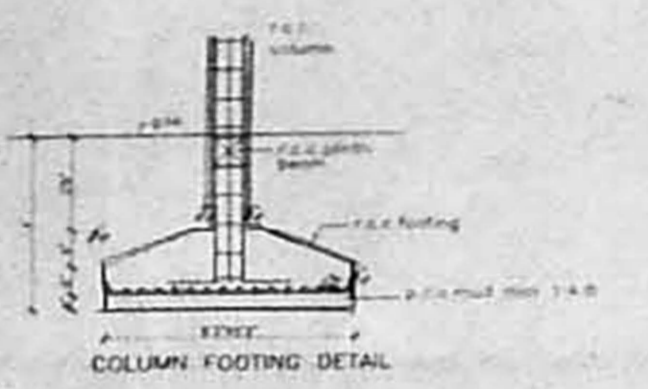


DETAIL OF COLUMN FOOTING

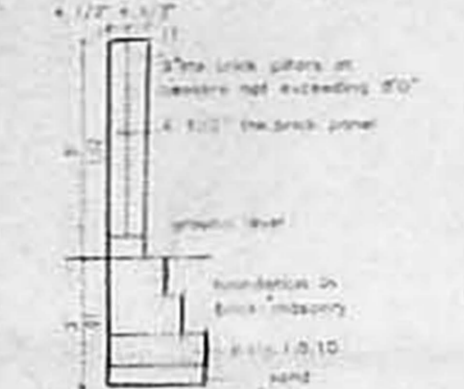


RAIN WATER COLLECTION PIT




RAIN WATER COLLECTION SUMP

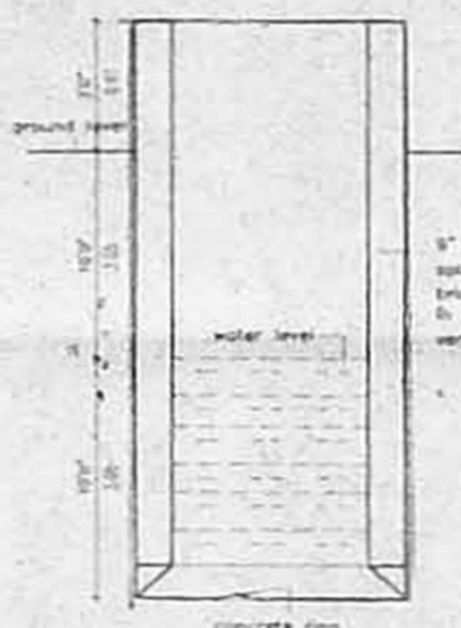


DETAIL OF WELL

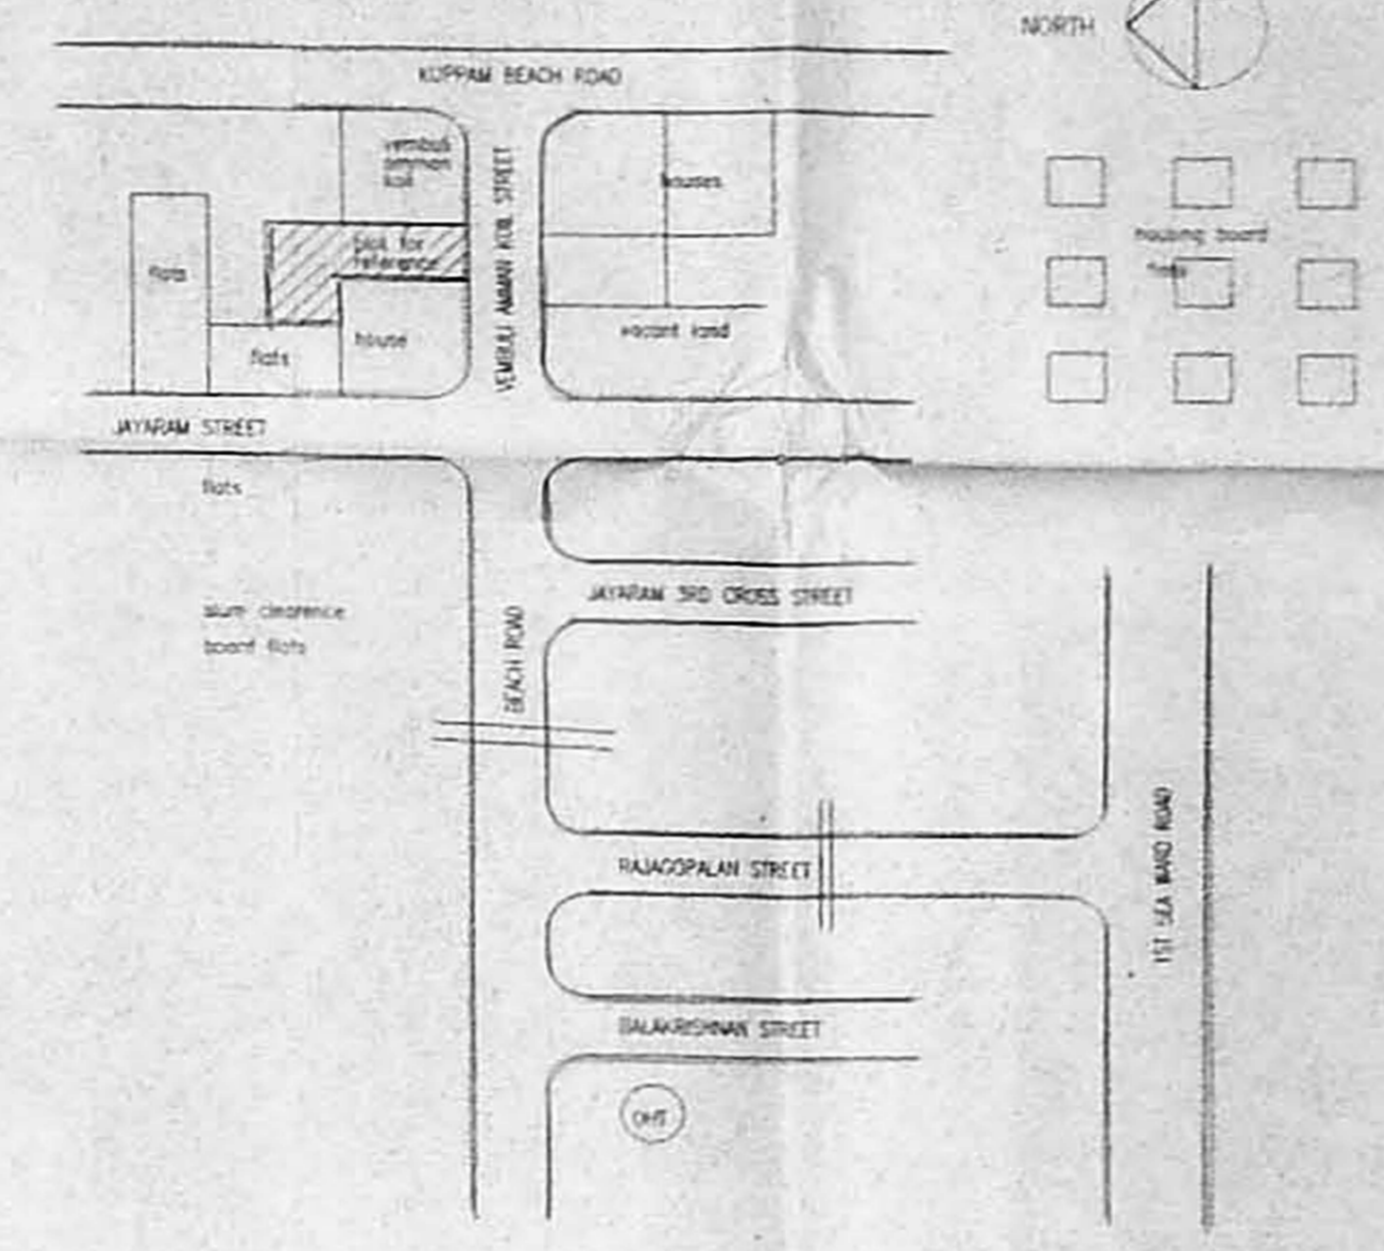


KEY PLAN

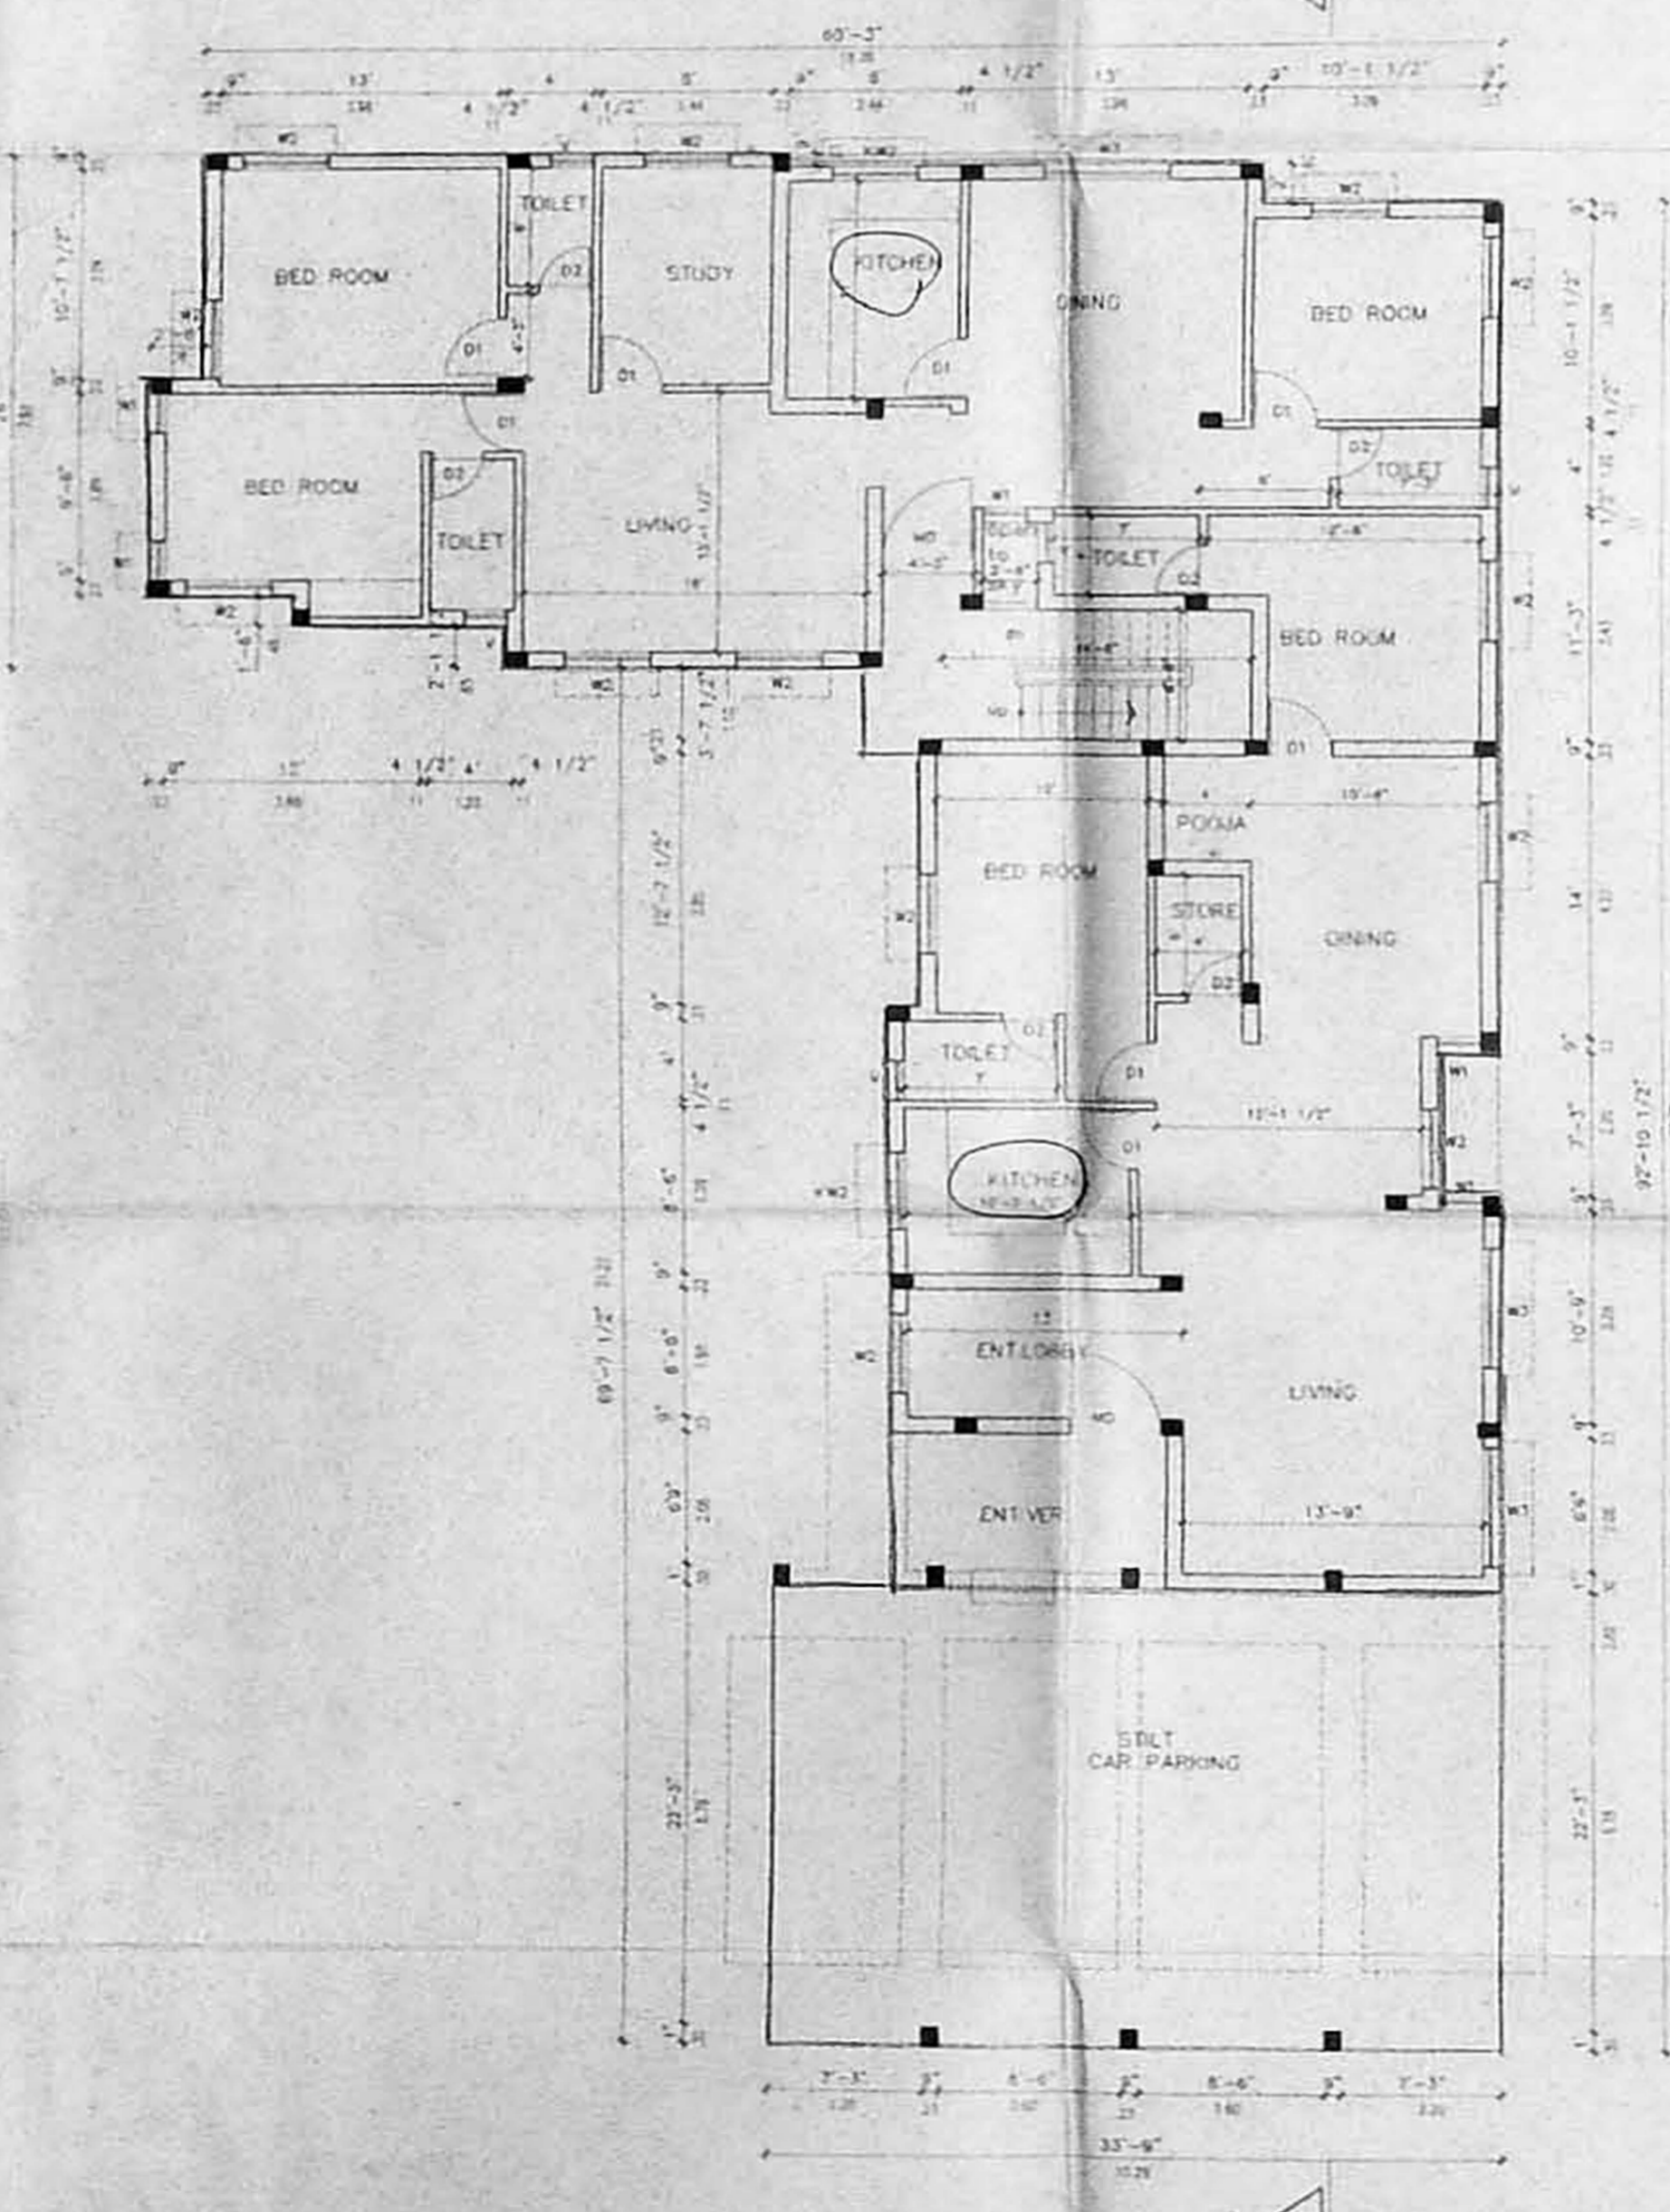

GROUND & STILT FLOOR PLAN

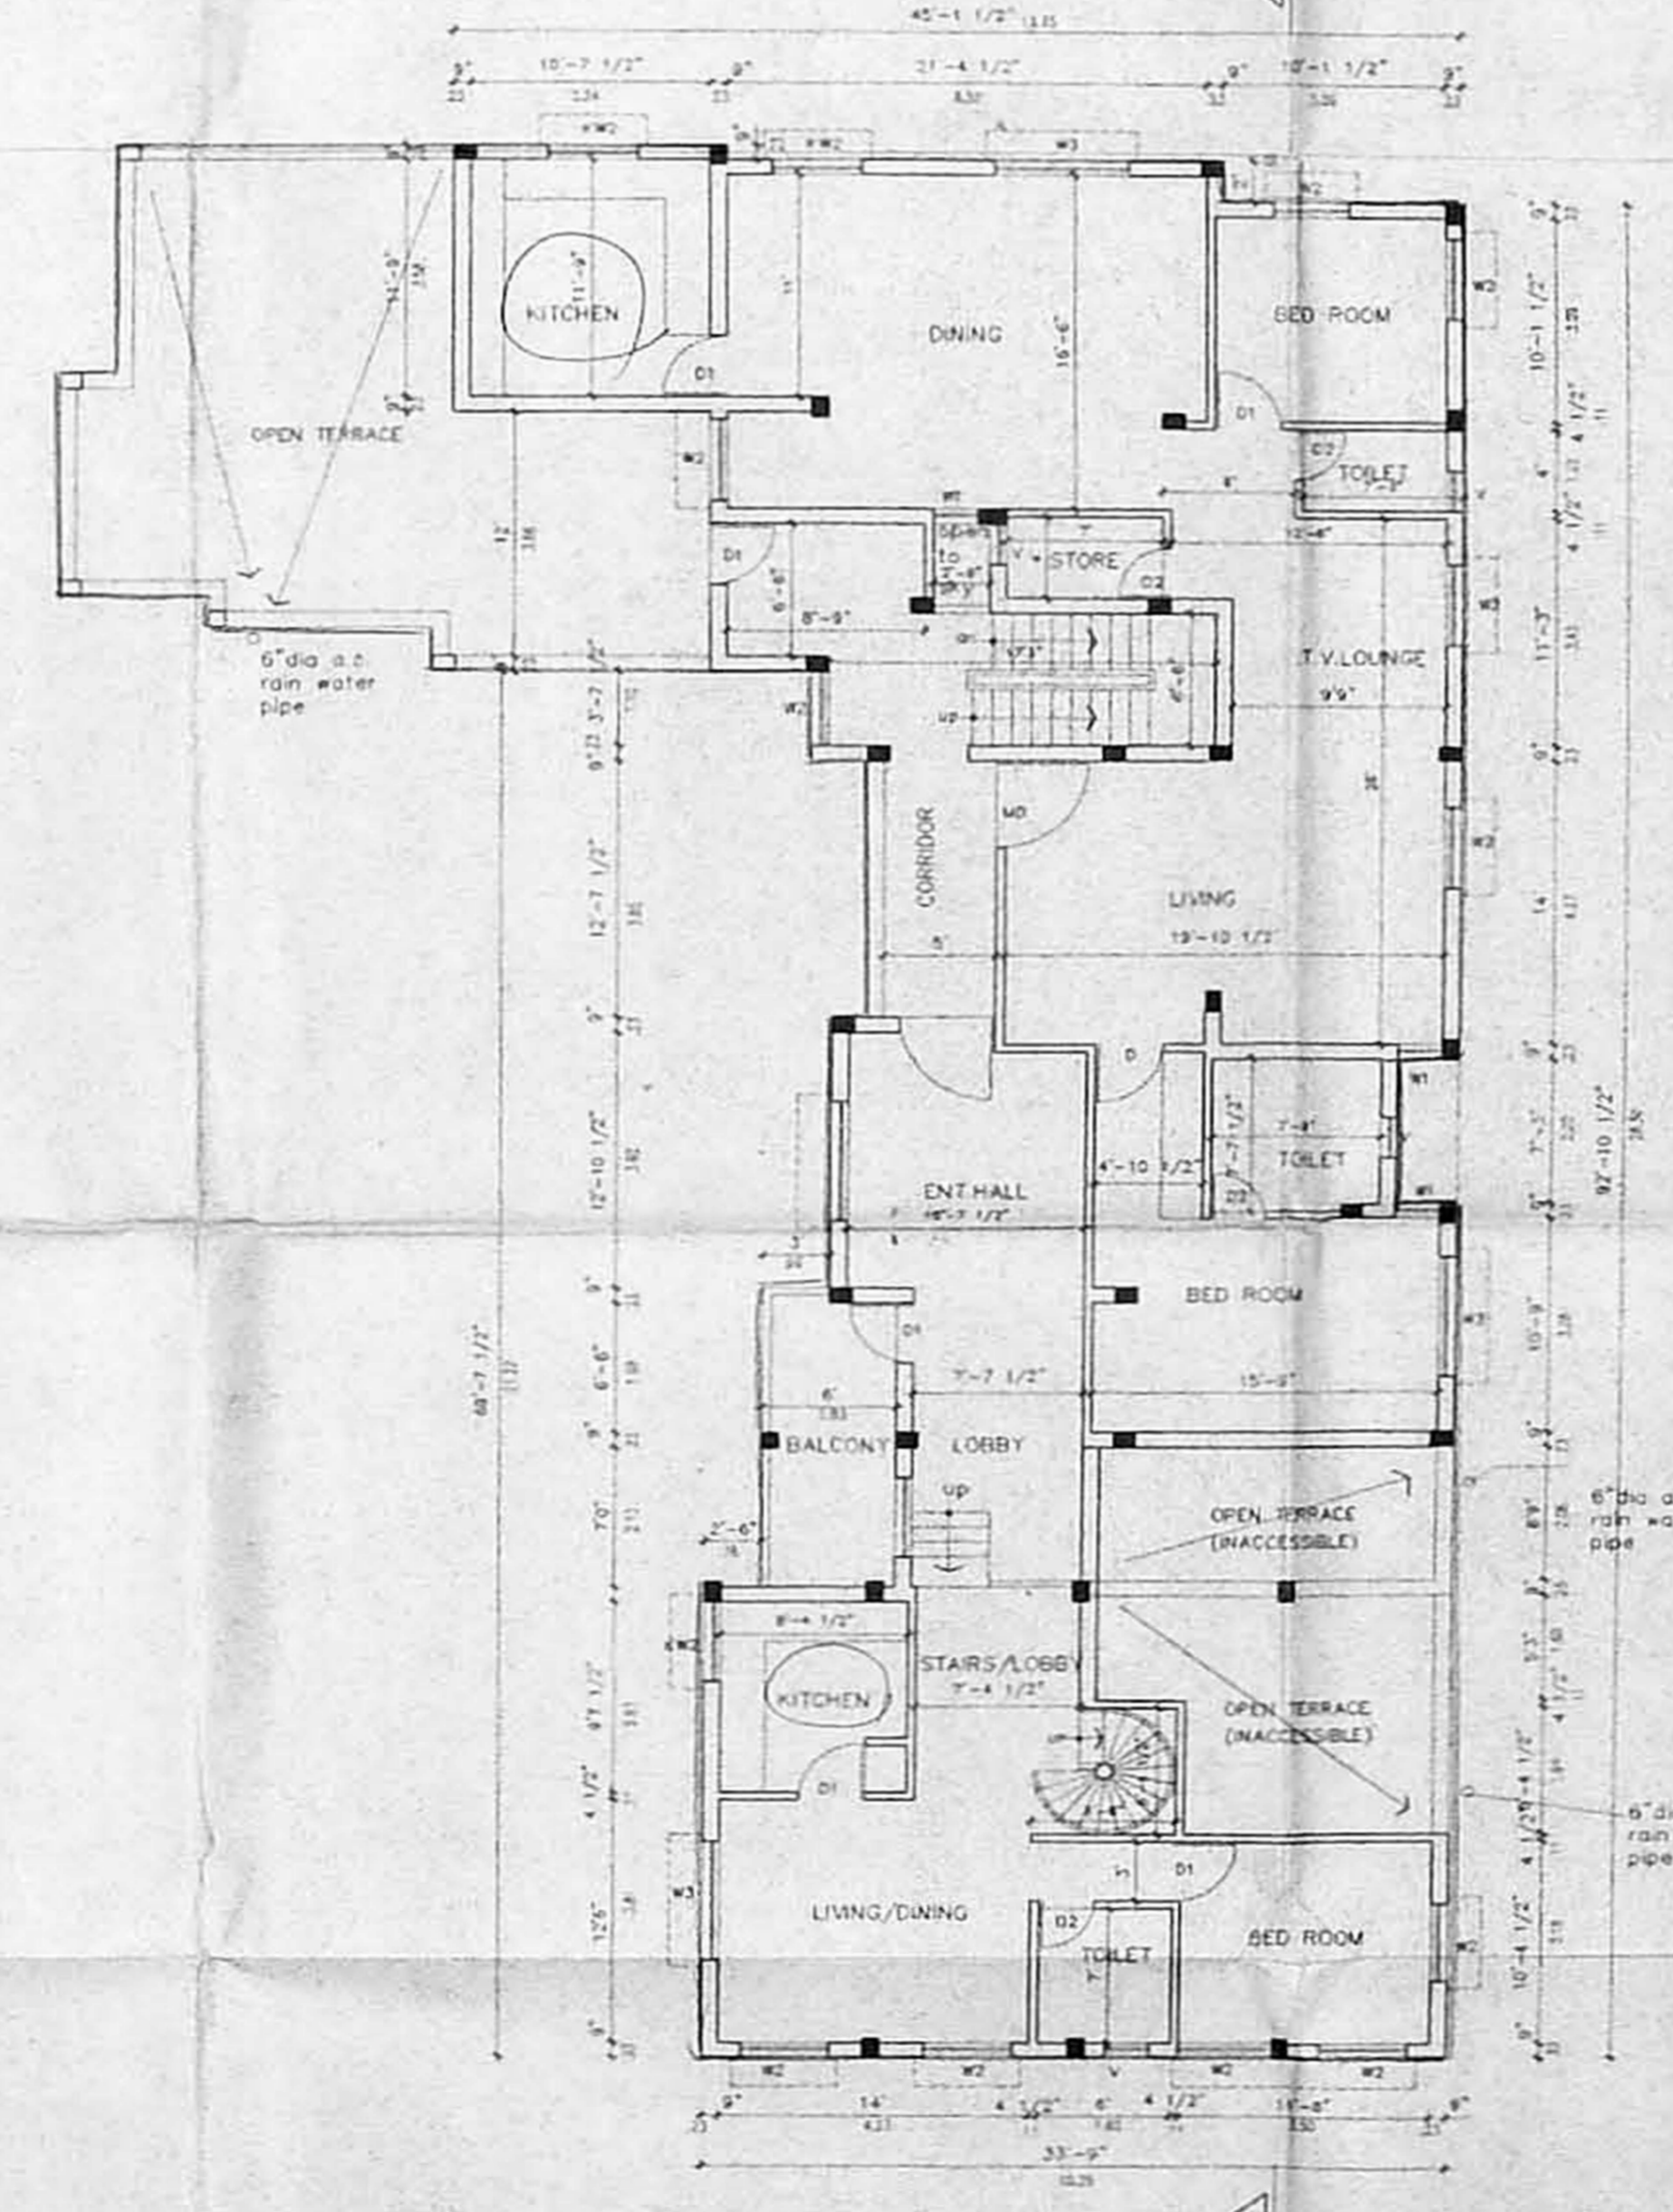

GROUND & FIRST FLOOR PLAN

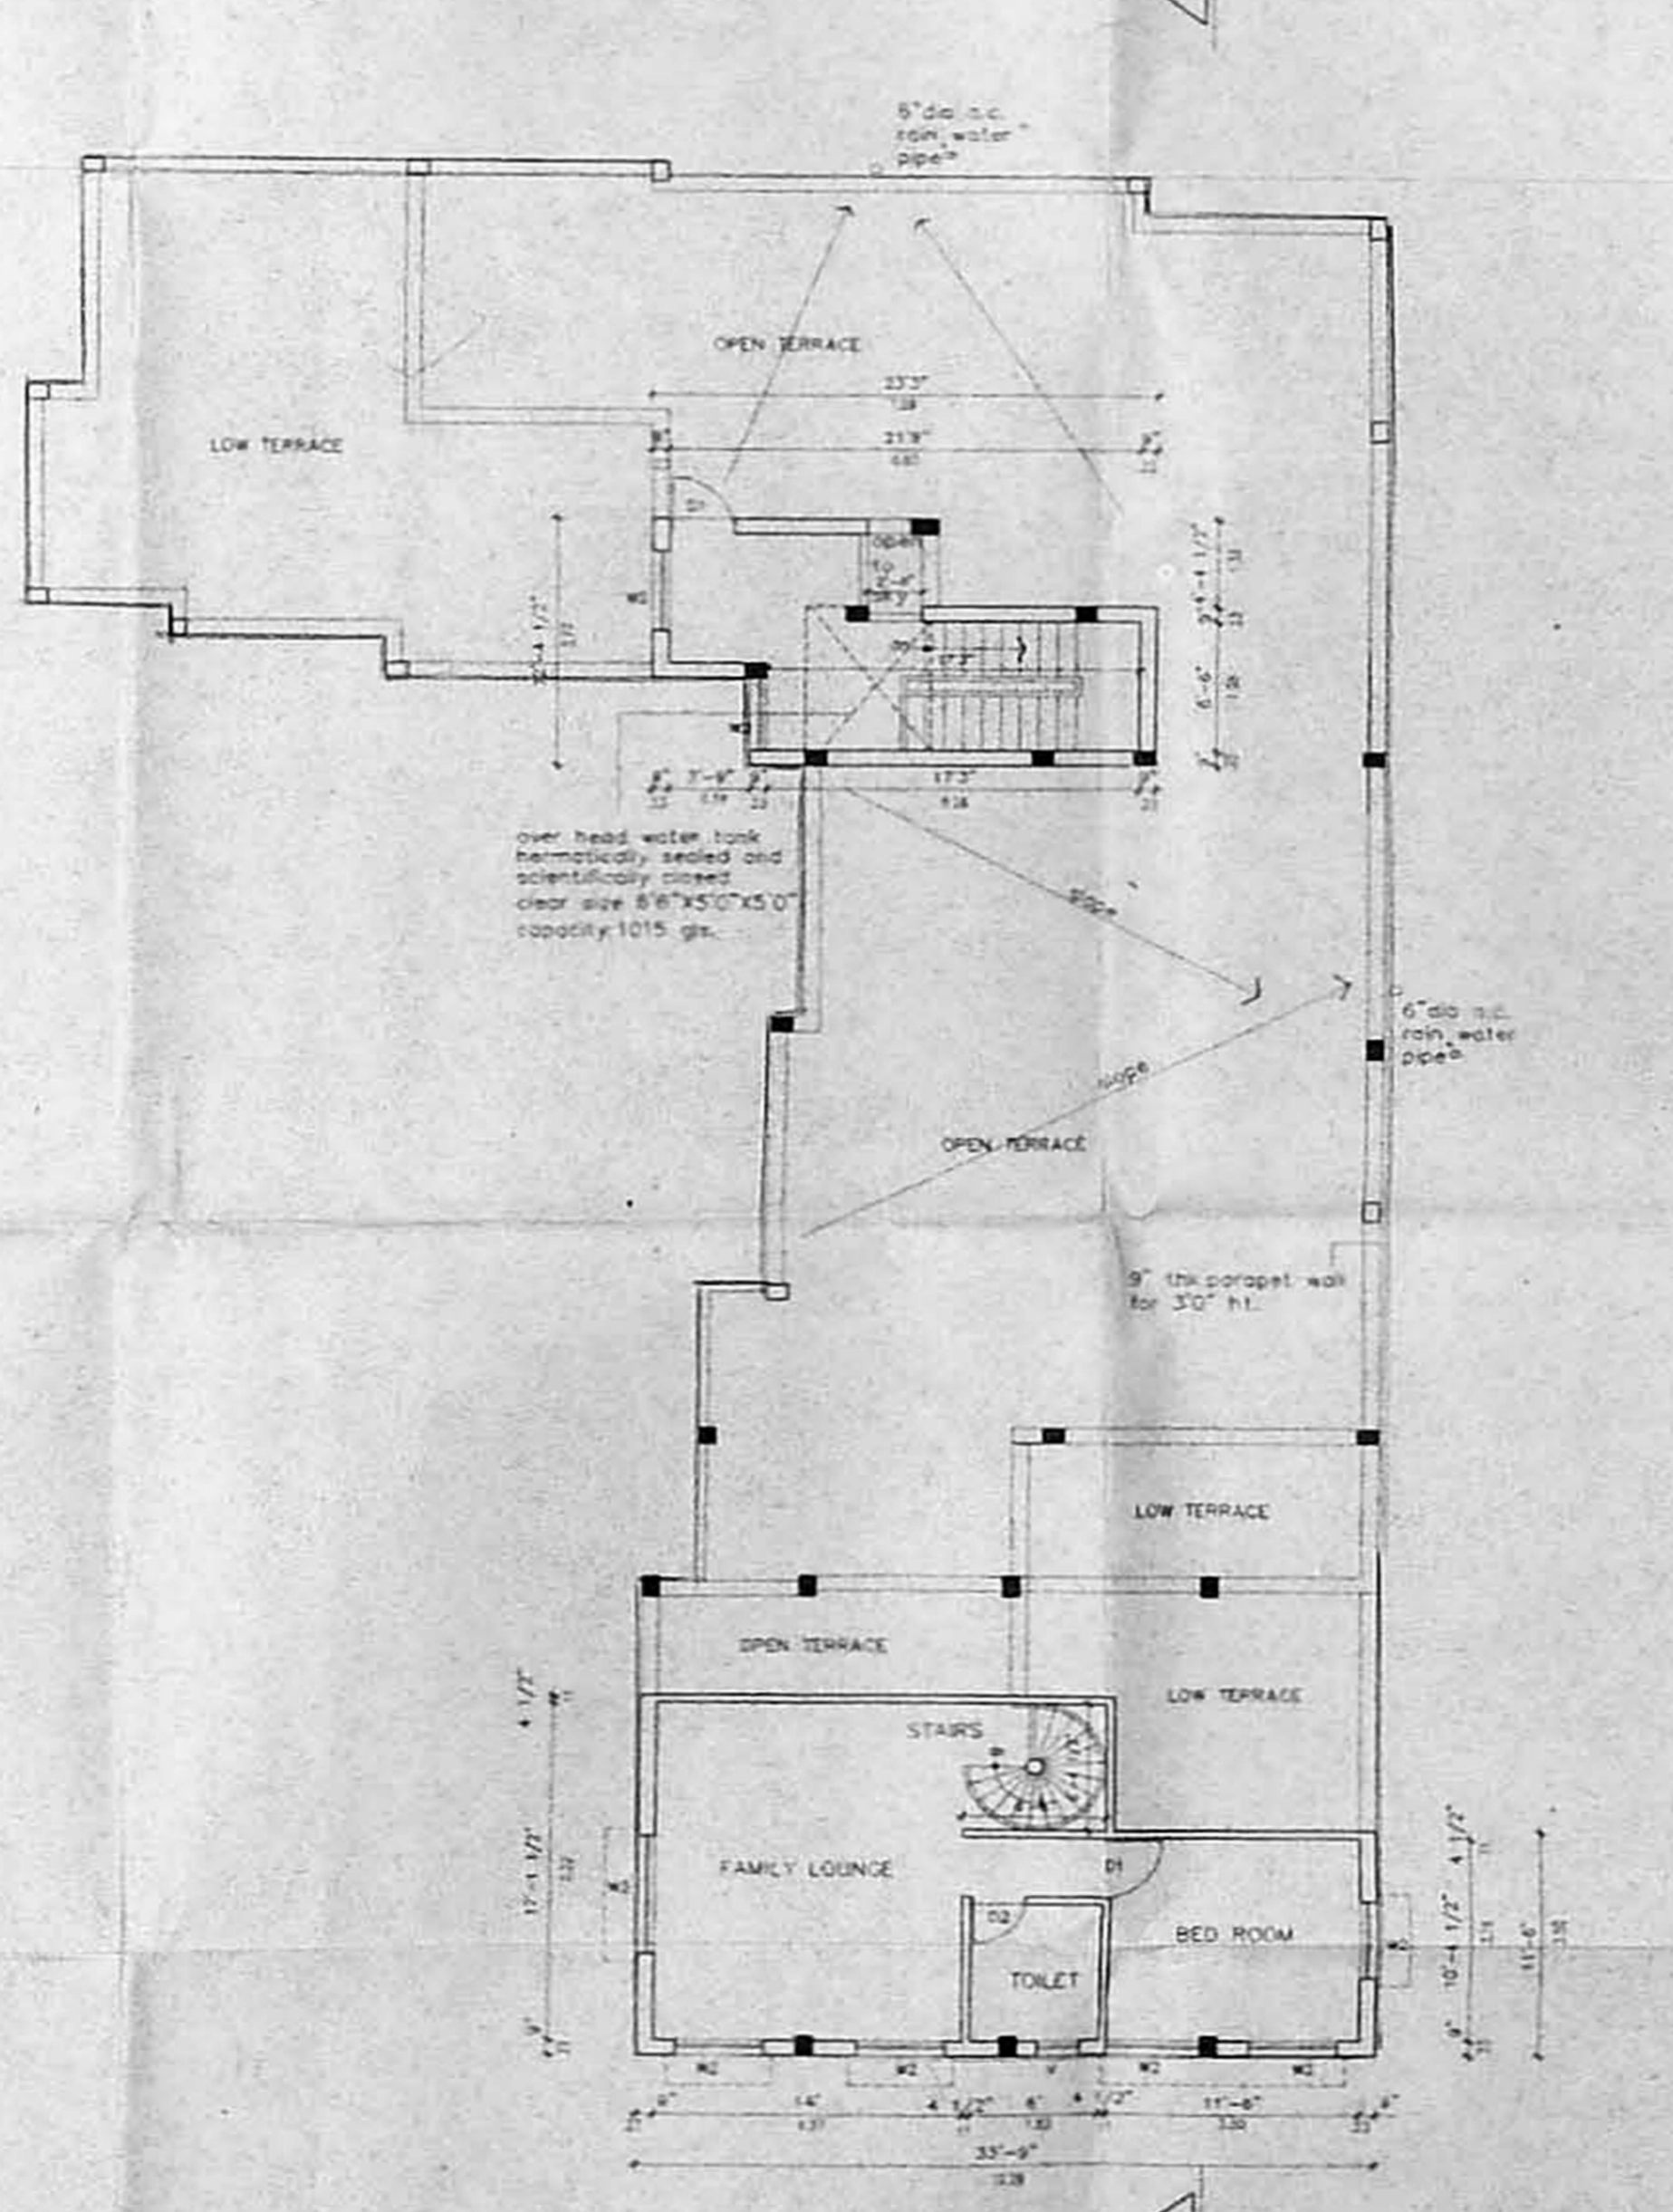

FIRST FLOOR PLAN (PART)

For SDK INVESTMENTS (P) LTD.
D. Rajendran
 Executive Director

OWNER

K. RAJENDHRAN
 Architect & Executive Surveyor
 Class-I No. 270
 11, 3rd Cross Road,
 Kasturba Nagar,
 Madhavaram - 600 032

PLAN SHOWING THE PROPOSED BUILDING AT PLOT No. 1/1 T.S.No.275, OF BLOCK No.61, VEMBULI AMMAN KOIL STREET, THIRUVANMIYUR VILLAGE

SUBMISSION DRAWING

JOB NO.	DWG. NO.
SCALE: 1" = 8'0"	DATE:
DRAWN:	CHKD:

ARCHITECT
K. RAJENDHRAN
 #35, 6 TH STREET,
 KESAR NAGAR,
 MADHAVARAM,
 CHENNAI - 60