

Revised Plan
 CMA (B) No. 1177/2000
 C. No. 1177/2000
 Asst. CONSTRUCTION AT RESIDENTIAL BUILDING AT OLD DOOR NO: 54
 P. A. NEW DOOR NO: 15 BLOCK NO: 118
 BAZULLA ROAD, T.S. NO: 5148/3
 MAMBALAM, GUNDIRY TALUK,
 ANNA NAGAR DIVISION CORPORATION OF CHENNAI
 Revenue Village name mentioned

SPECIFICATION

FOUNDATION COLUMN FOUNDATION
 SUPER STRUCTURE 9" TH BWIN CM 1:4
 4 1/2" TH BWIN CM 1:3
 SLAB BEAM LINTEL SUNSHADE R.C.C T:2:4
 PLASTERING OF WALLS IN CM 1:1:3
 FLOOR FINISHED WITH MOSAIC TILES
 WEATHERING COURSE WITH PRESSED TILES
 ELECTRIFICATION WORK WITH CONCEALED WIRING

JOINERY DETAIL

D DOOR 3' 6" x 7' 0"
 D1 DOOR 3' 0" x 7' 0"
 D2 DOOR 2' 6" x 7' 0"
 W WINDOW 4' 6" x 4' 6"
 W1 WINDOW 4' 0" x 4' 6"
 V VENTILATOR 2' 0" x 1' 6"

AREA DETAIL


AREA DETAIL	Sqft.	SQ.mts.
PLOT EXTEND	4520.00 (or) 429.55	
GROUND FLOOR F.S.I.	1350.75 (or) 125.54	
FIRST FLOOR	1829.75 (or) 170.15	
SECOND FLOOR	1829.75 (or) 170.15	
THIRD FLOOR	1735.50 (or) 161.40	
PLOT COVERAGE	39%	
NON F.S.I GROUND FLOOR	280.75 (or) 26.51	
TOTAL AREA	F.S.I 1.45	528.25 m ²

SCALE 1:100


SIG OF OWNER

SIG OF L.S


M. MOHAN
 LICENCED SURVEYOR
 CORPORATION OF MADRAS
 AVADI, AMBATTUR TOWN SHIP
 ANNA NAGAR PLAZA, SHOP NO. 16, 1st FLOOR,
 47, 11ad Avenue, MADRAS-40 (T.N.H.S.)

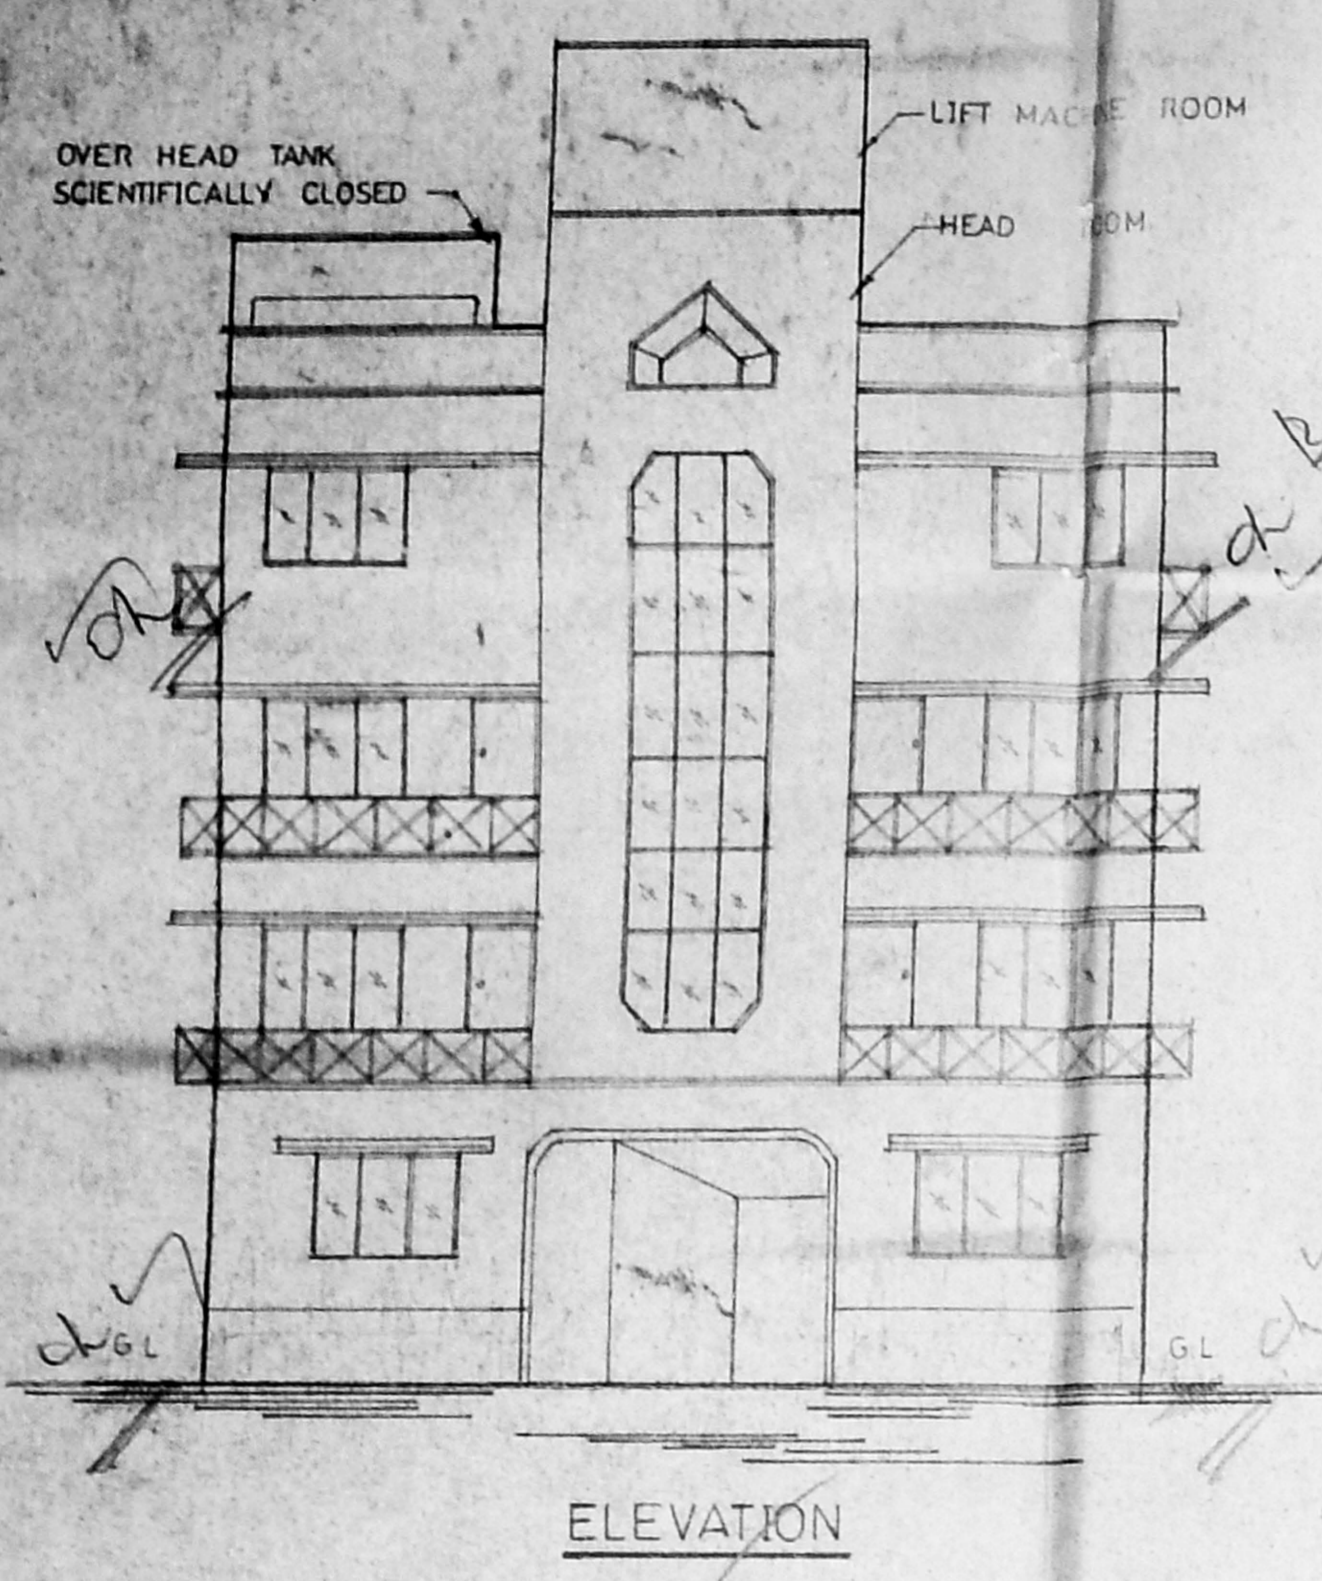


ELEVATION

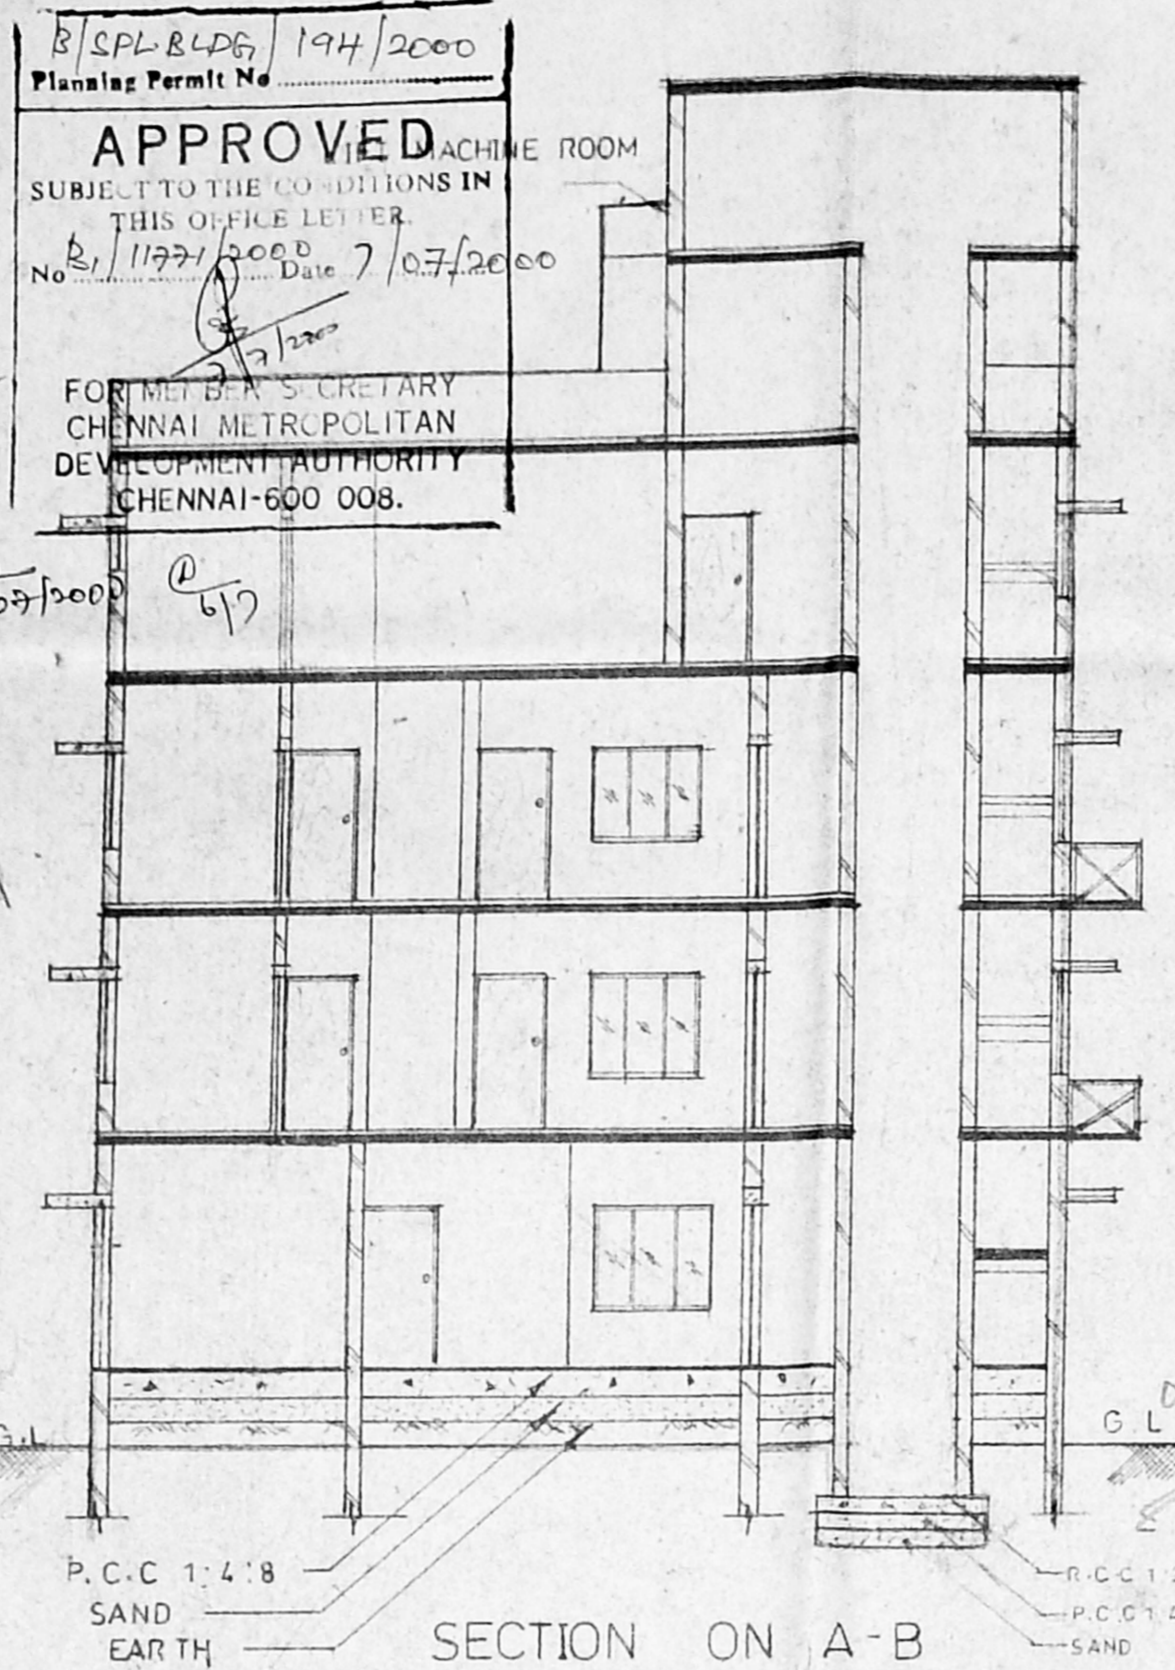


SECTION ON A-B

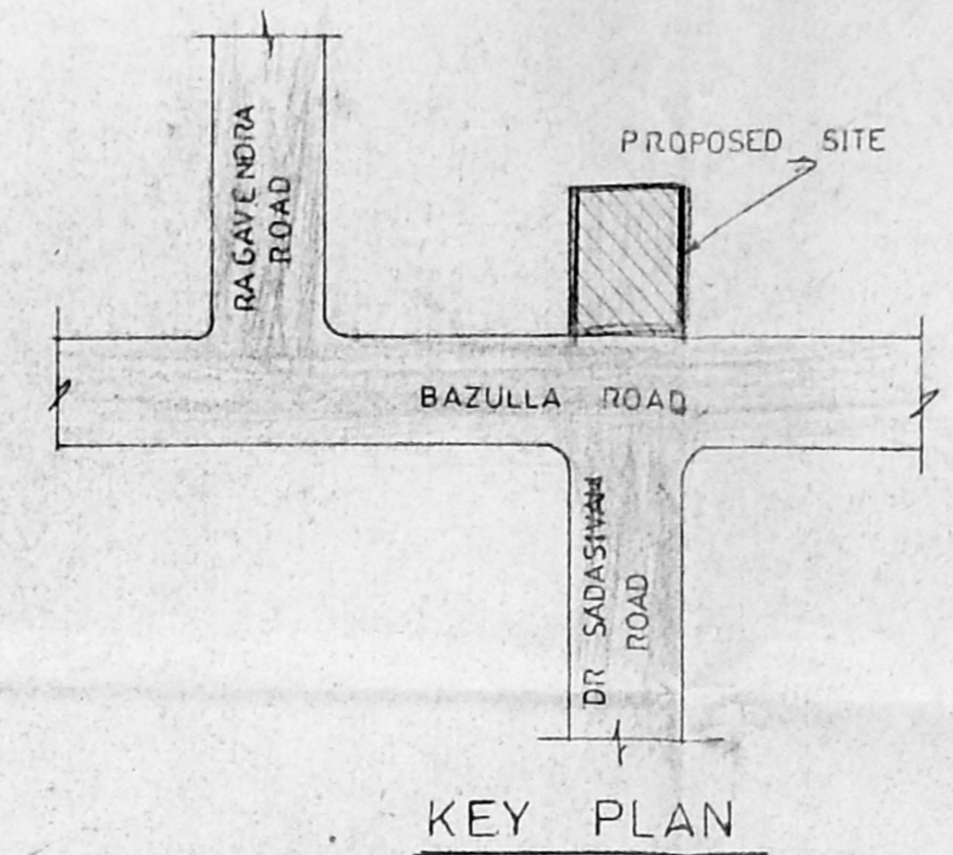


KEY PLAN

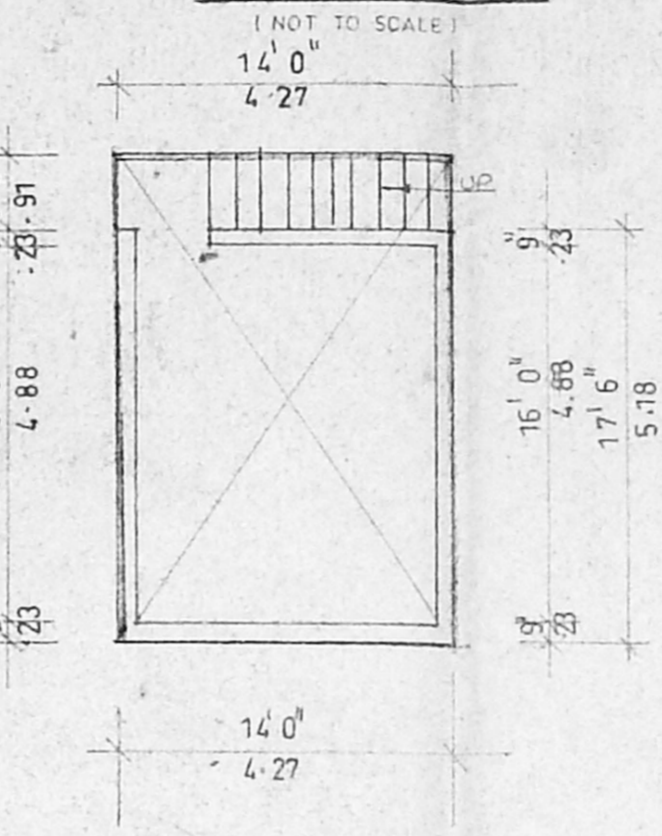


LIFT MACHINE ROOM

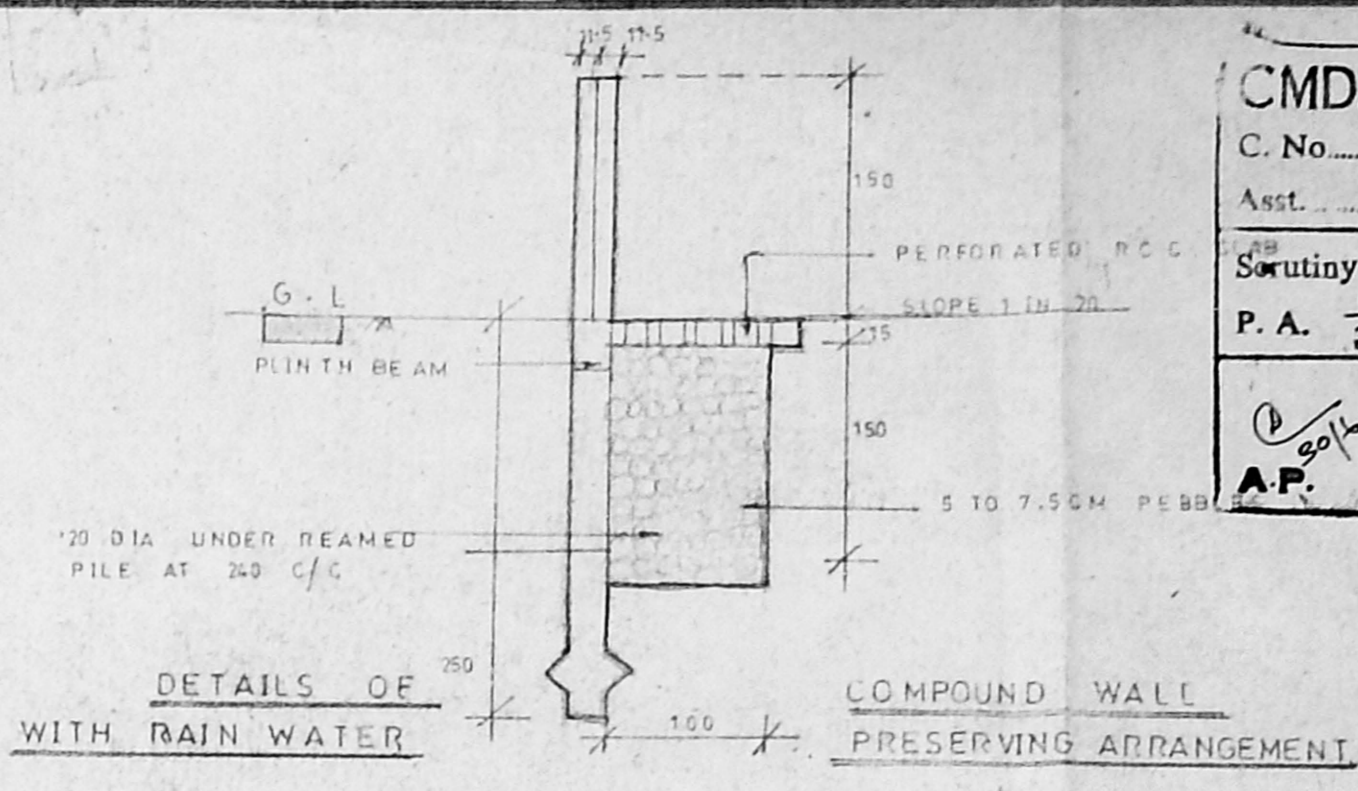


DETAILS OF COMPOUND WALL WITH RAIN WATER PRESERVING ARRANGEMENT

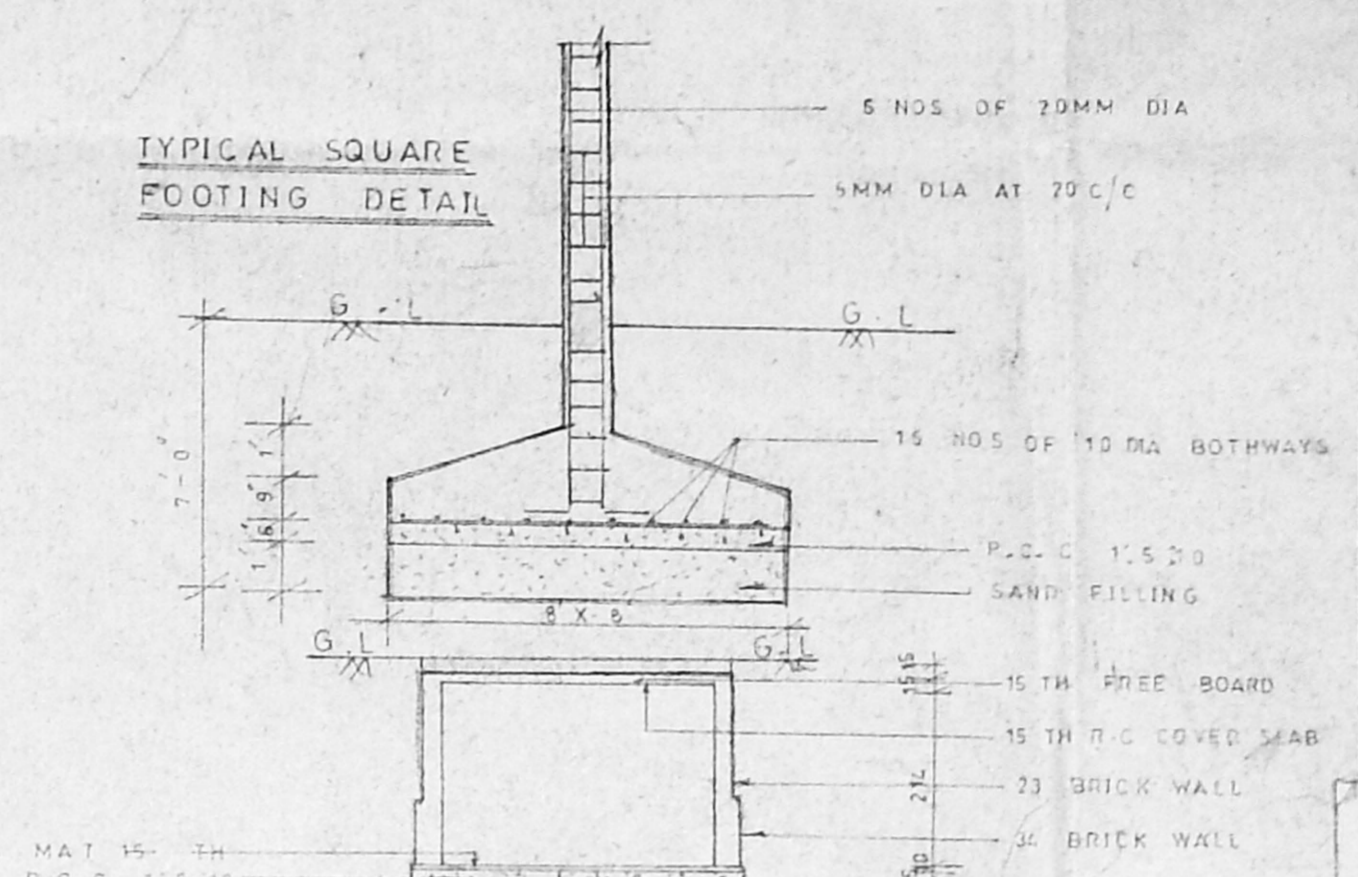

TYPICAL SQUARE FOOTING DETAIL

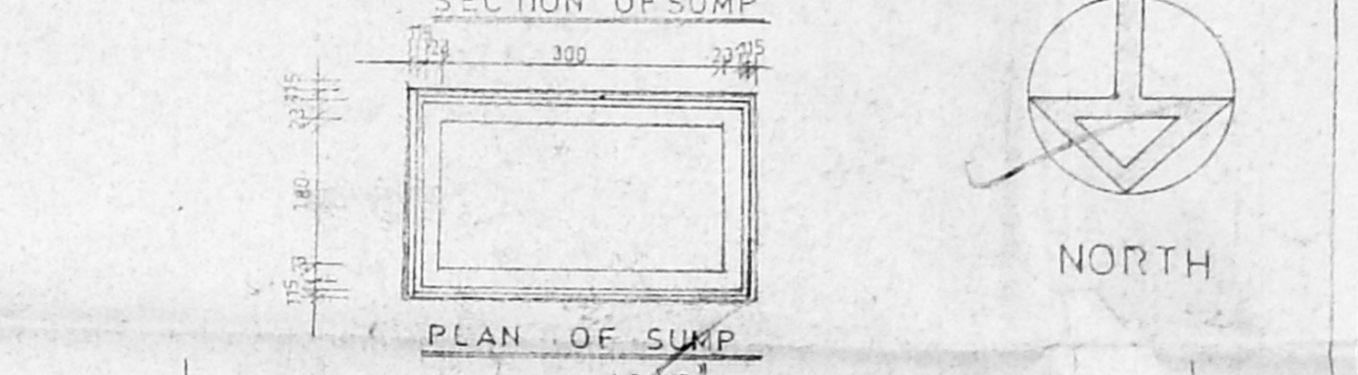


SECTION OF SUMP

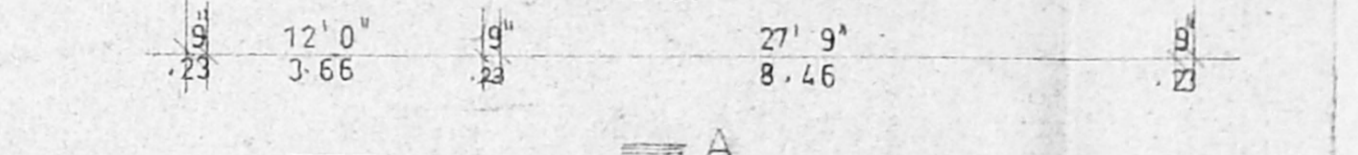


PLAN OF SUMP




NORTH

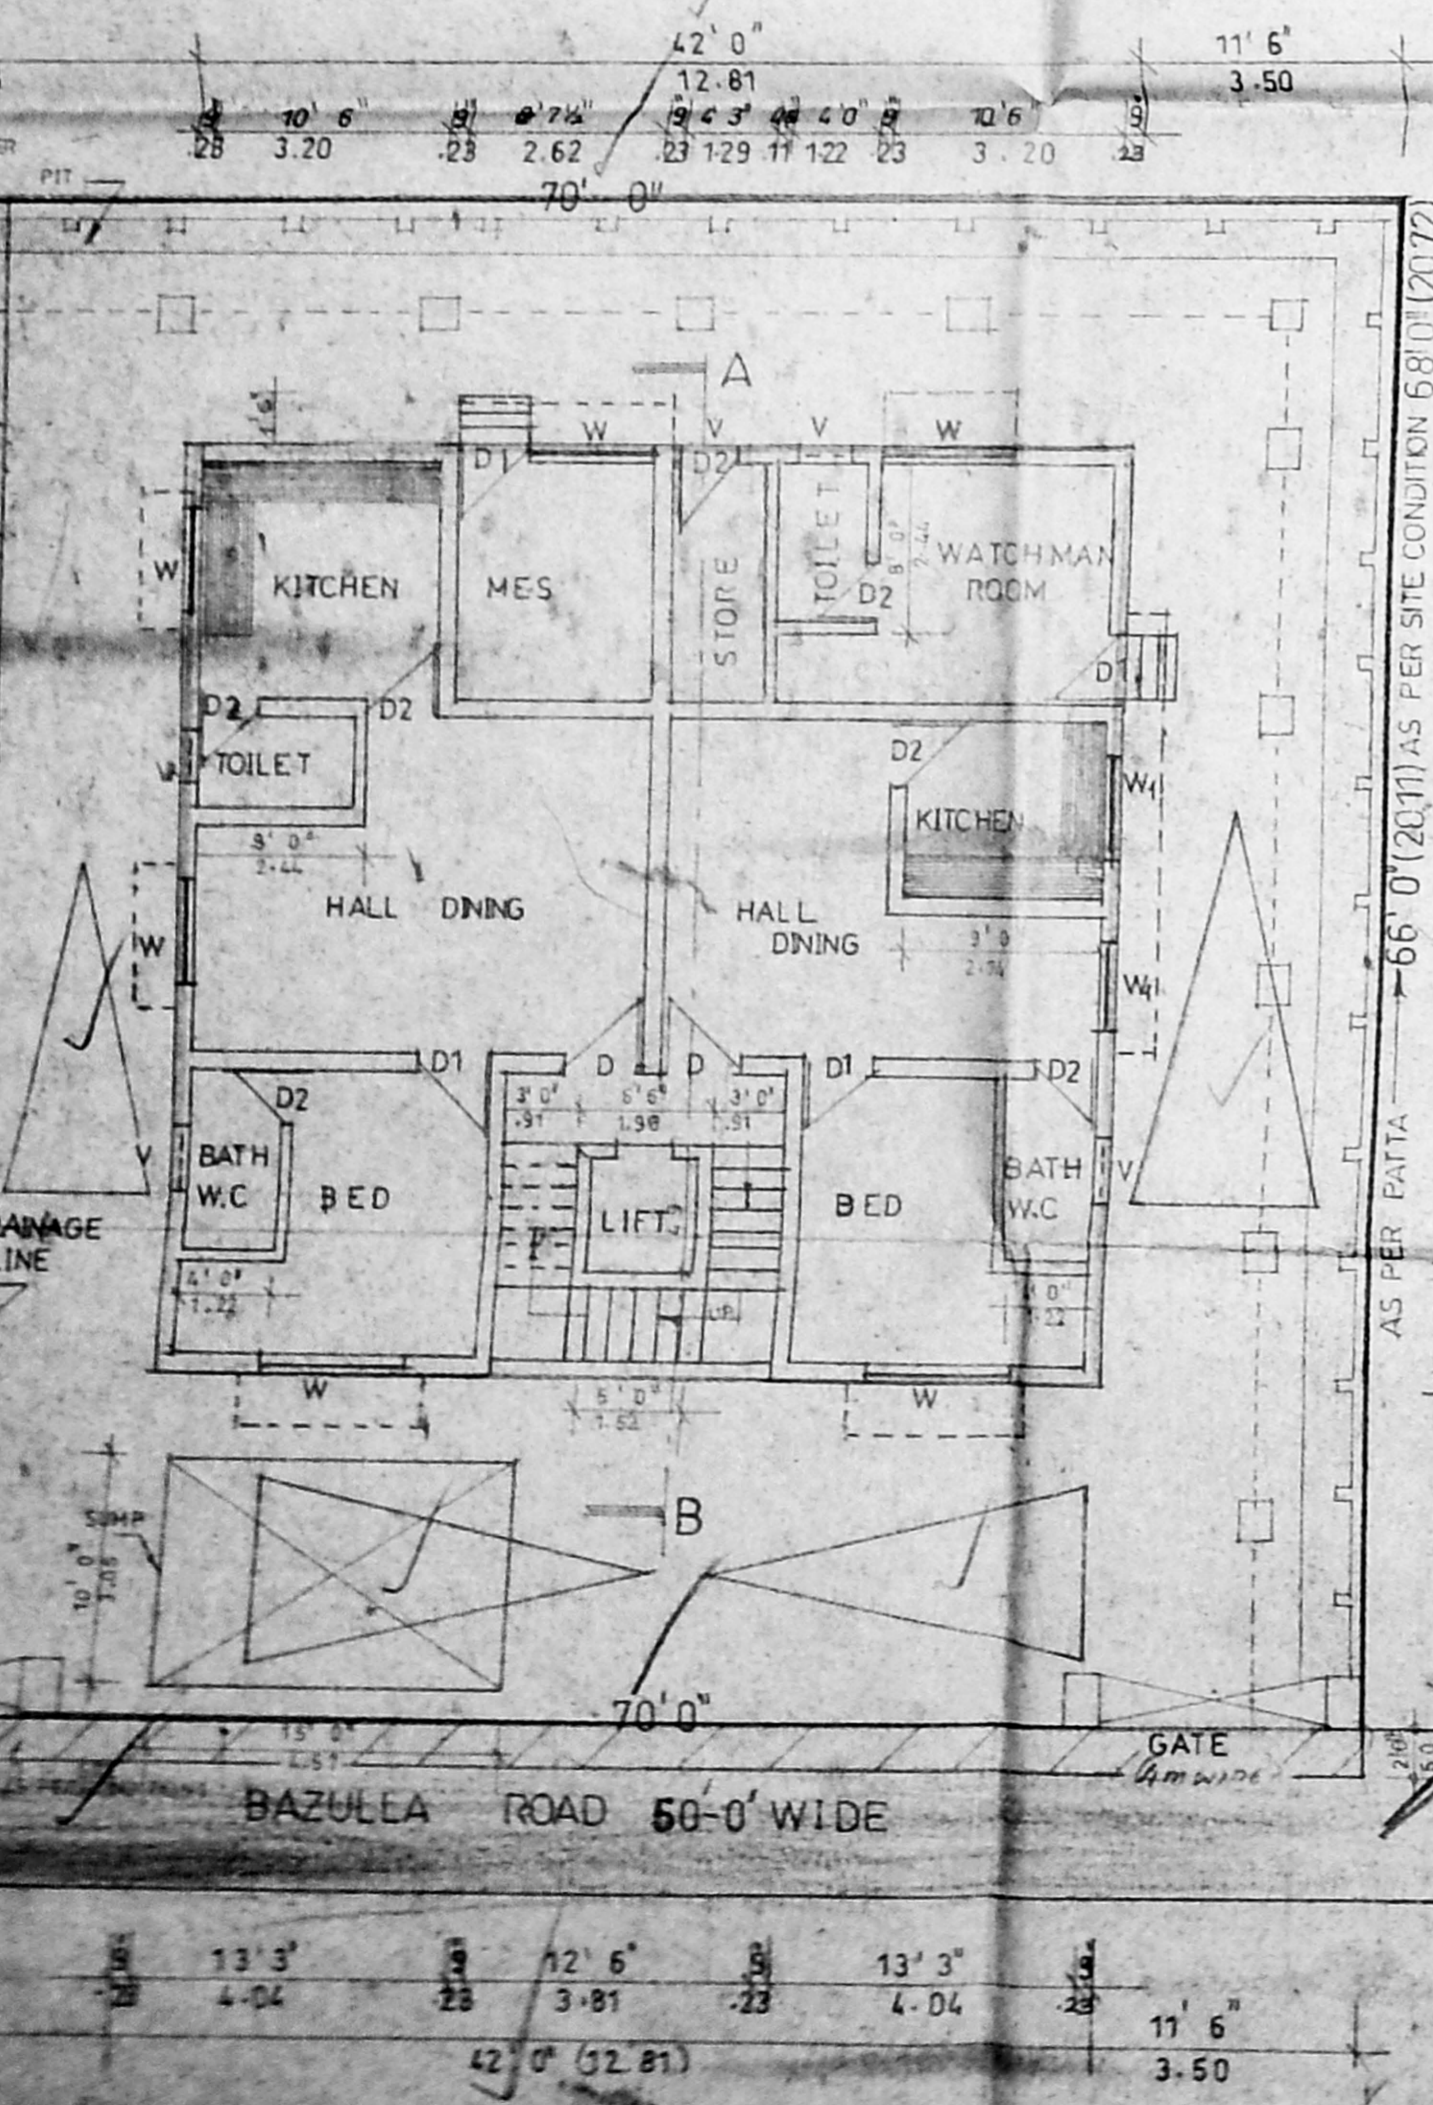


SITE PLAN CUM GROUND FLOOR PLAN

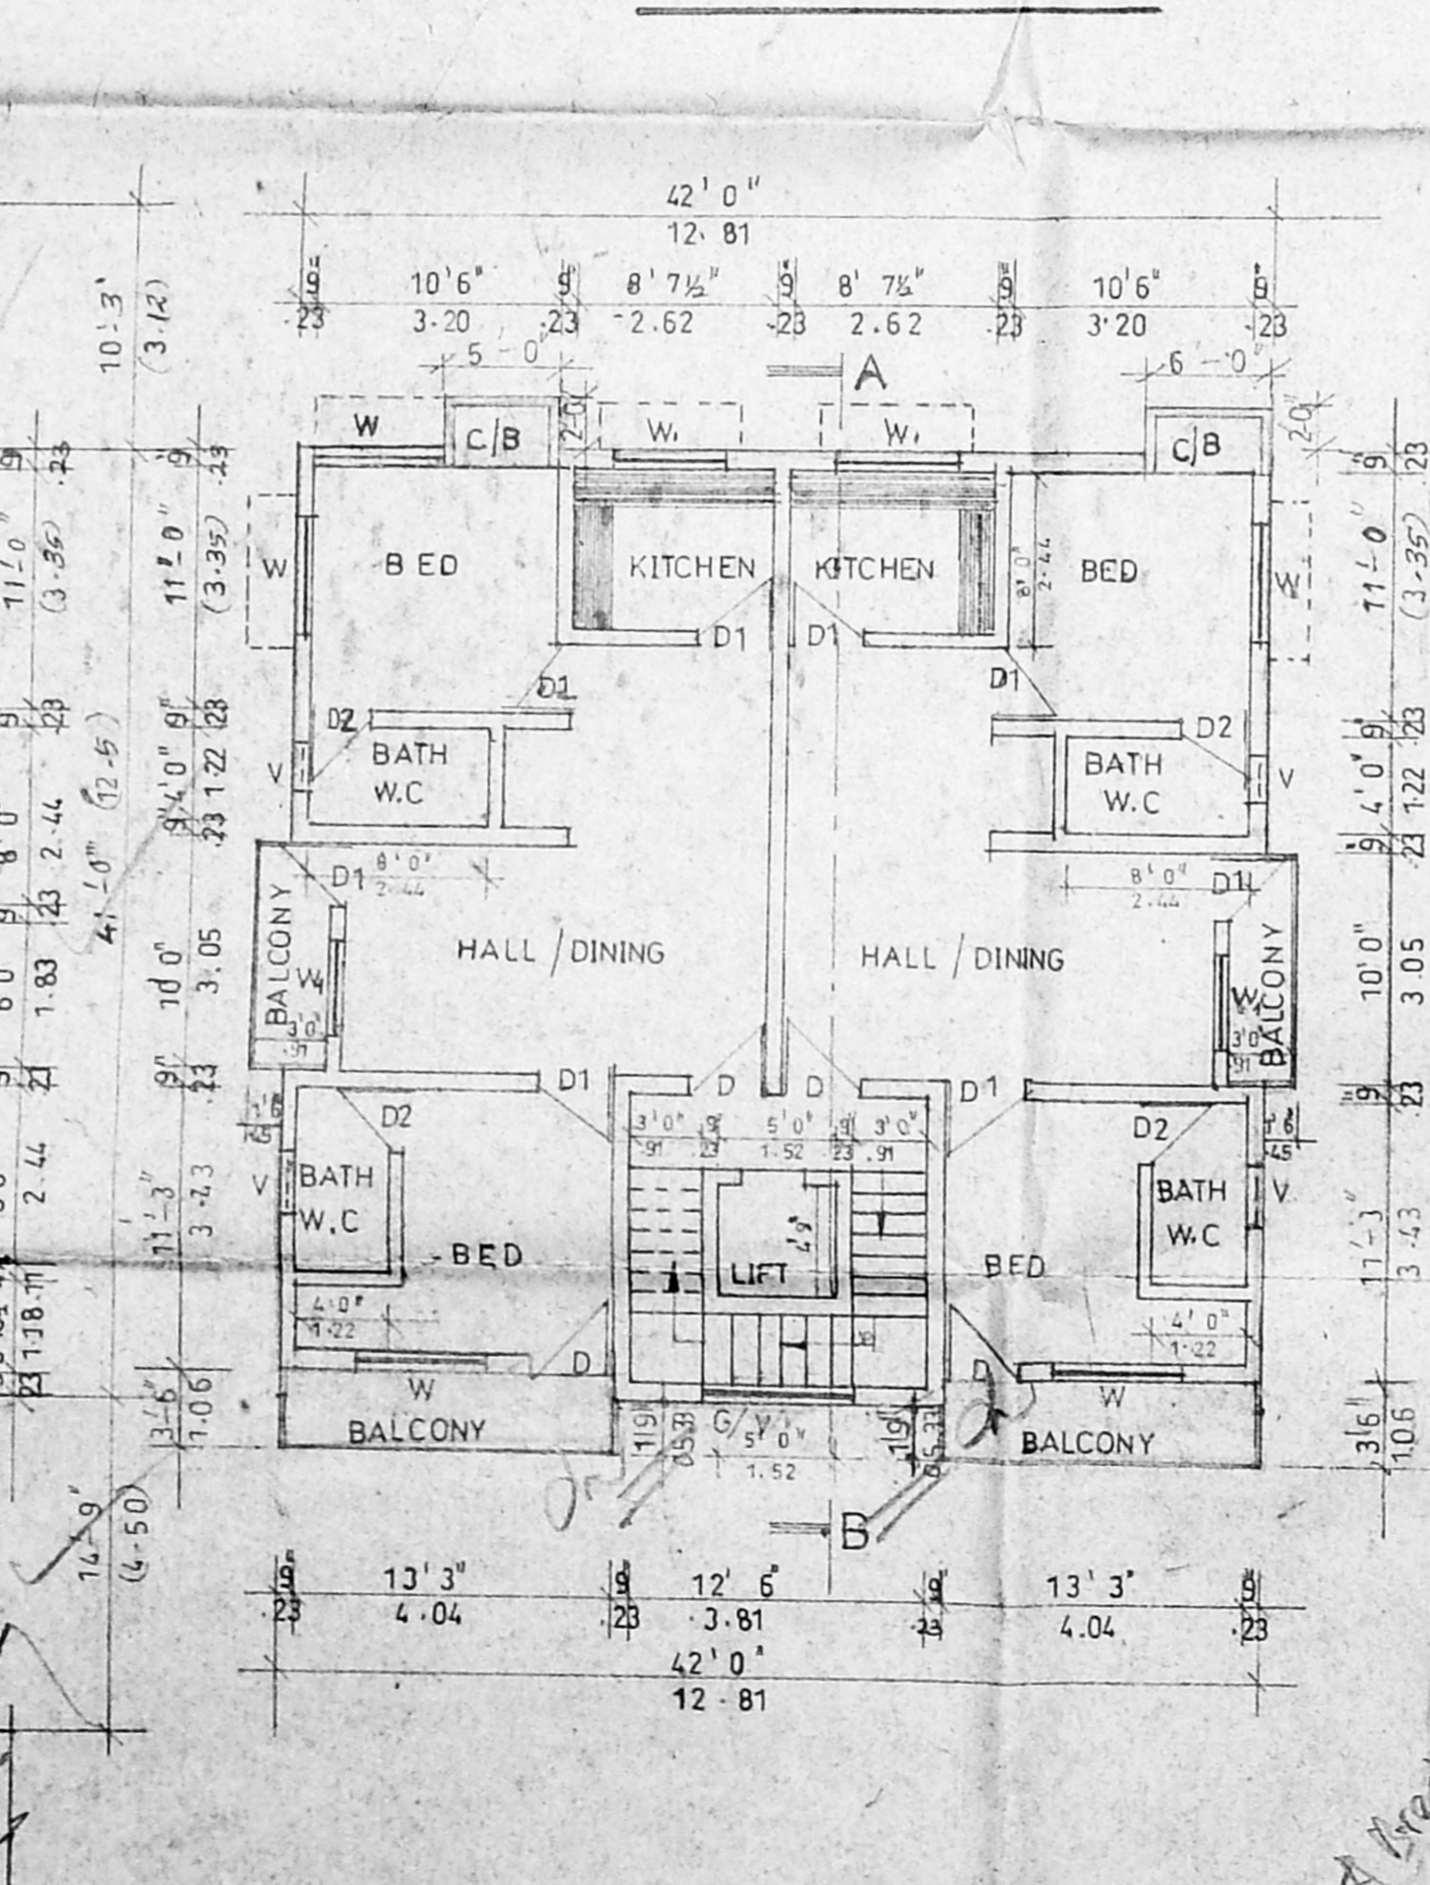

1st and 2nd FLOOR PLAN

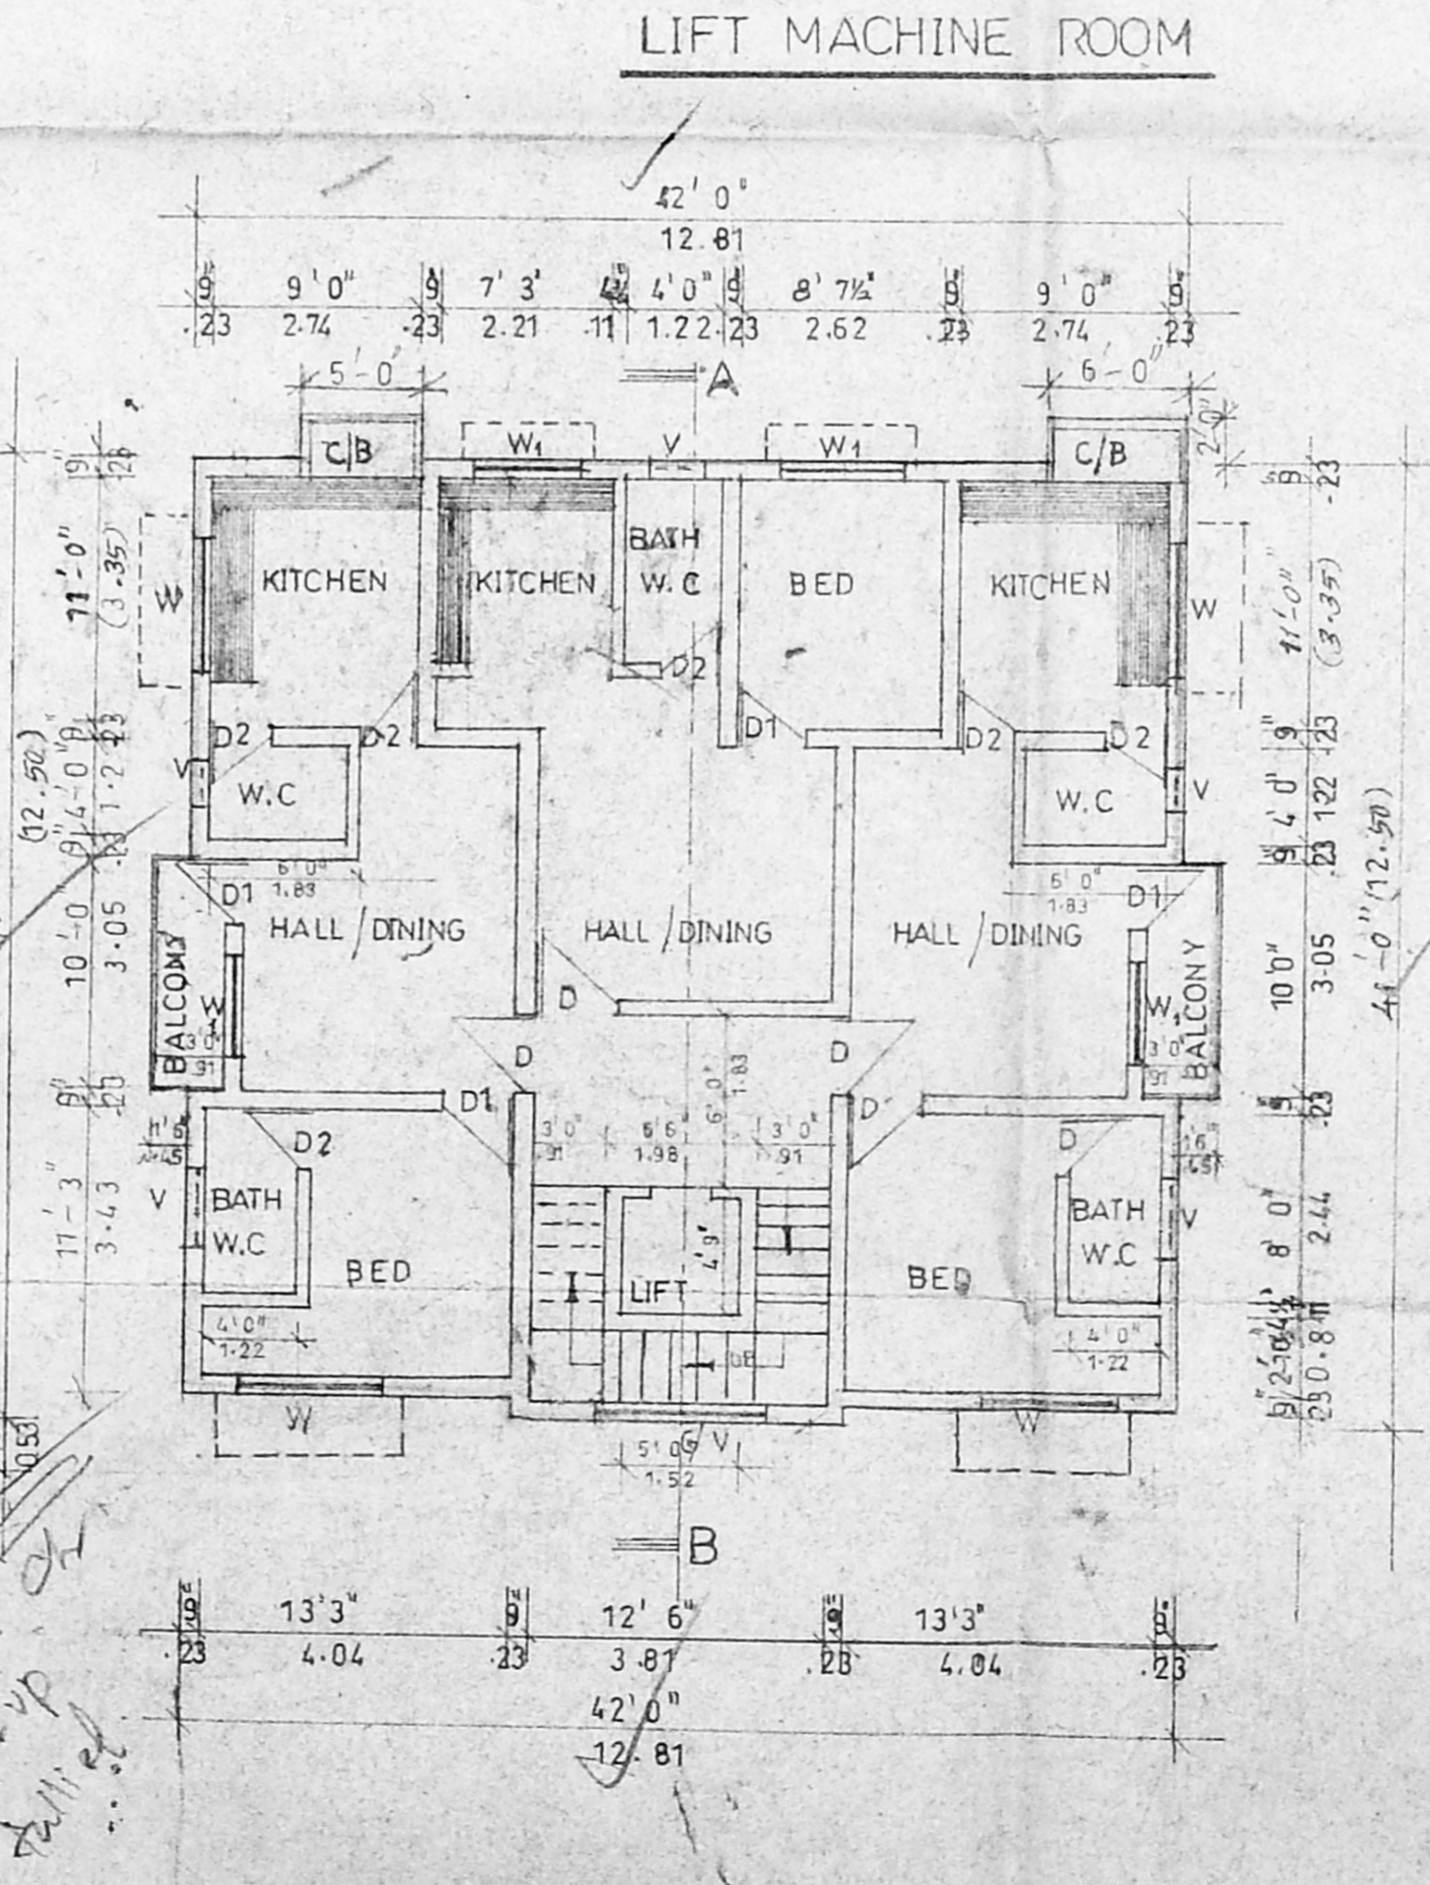

THIRD FLOOR PLAN

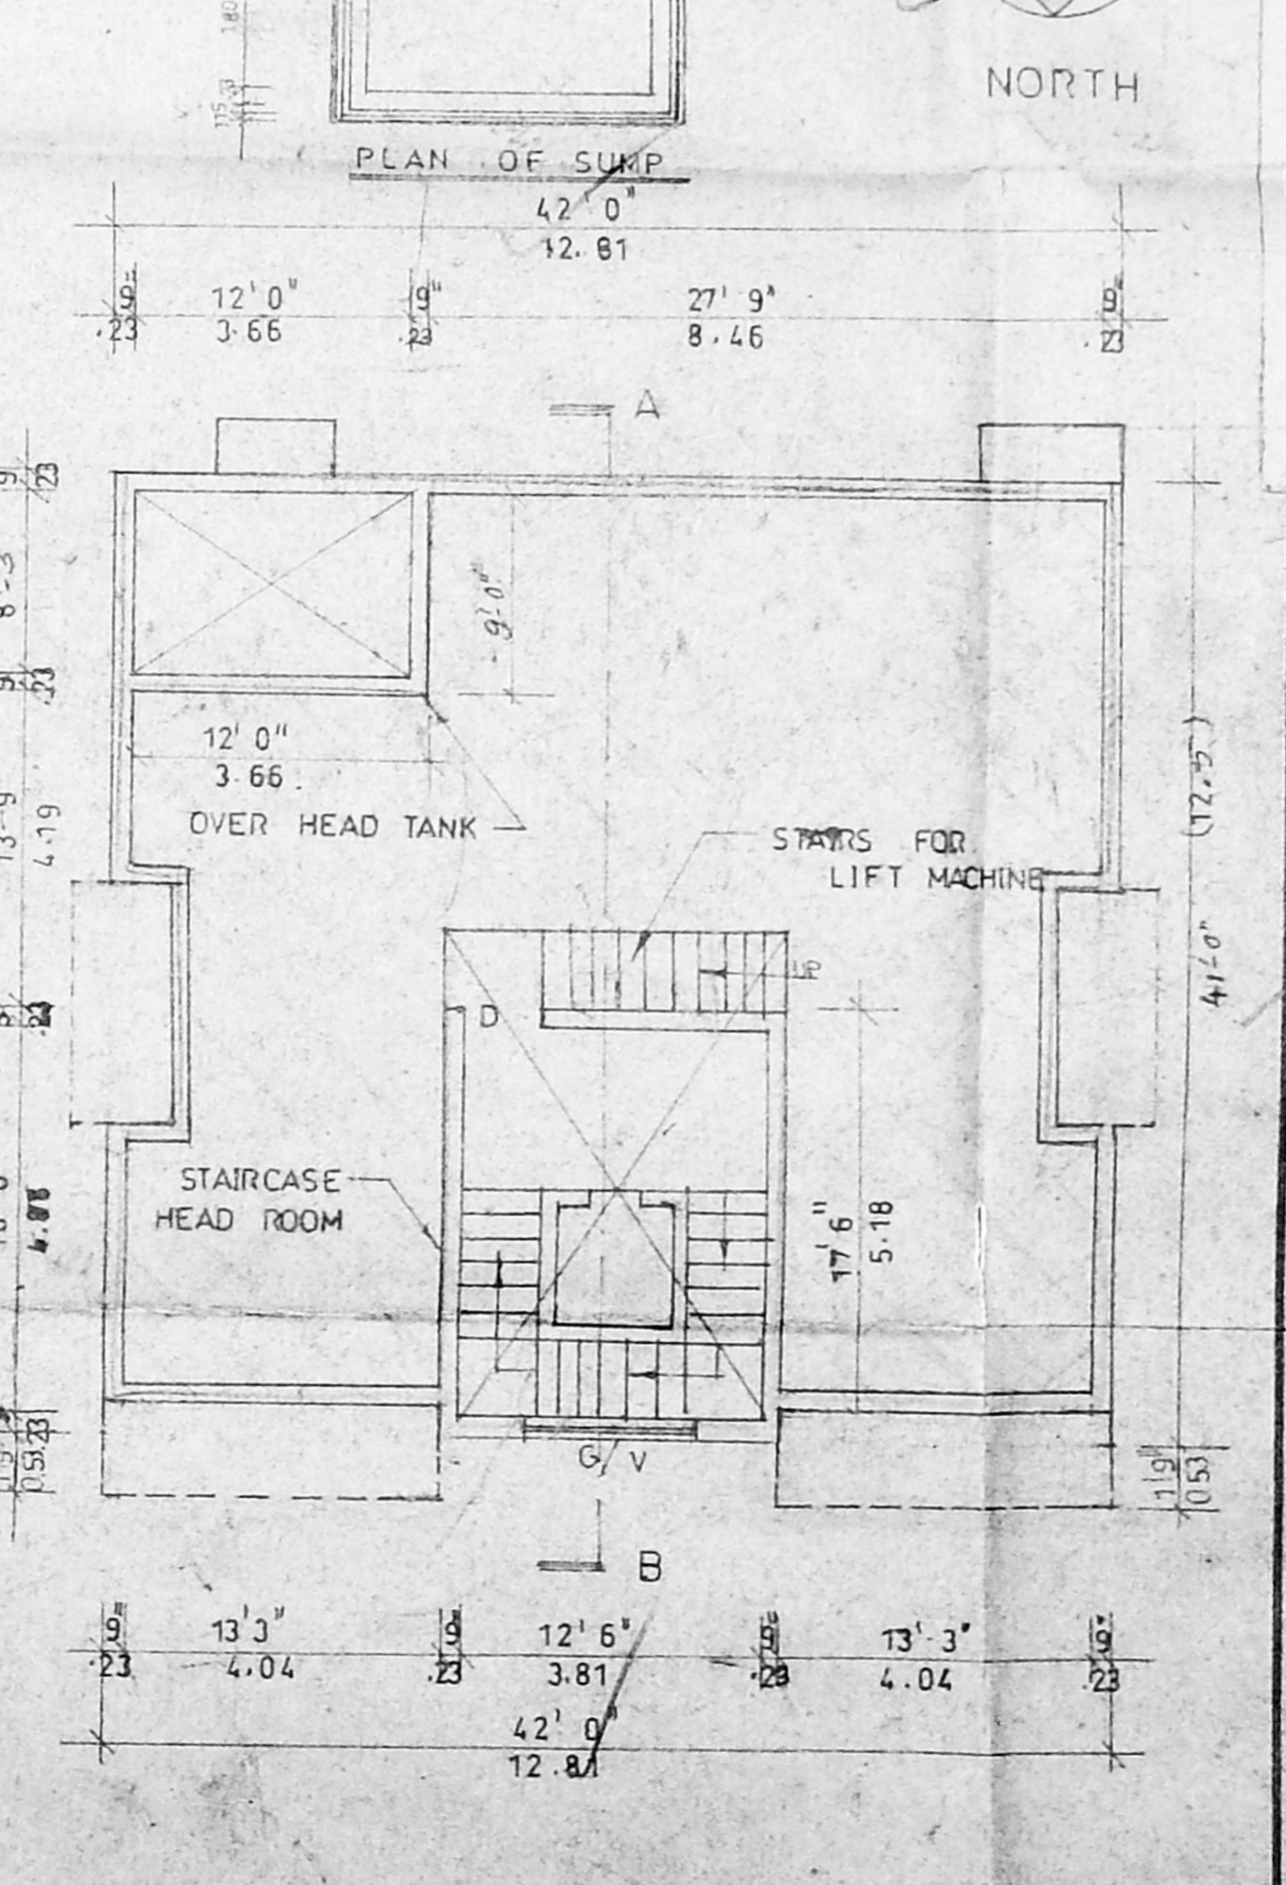

TERRACE FLOOR PLAN

A break-up detailed

Scale of the drawing mentioned



Swastika