



CMDA (B) / 1 / NO. 1  
 C. No. B. 1 / 144 / 26 / 126  
 Asst. \_\_\_\_\_  
 Scrutiny \_\_\_\_\_  
 P. A. 15/5  
 A.P. \_\_\_\_\_

PLAN SHOWING THE PRO. RESIDENTIAL BUILDING IN T. S. NO 26, BLOCK NO 24, AT DOOR NO OLD 23, NEW 14, AT 1<sup>st</sup> CROSS STREET, TRUSTPURAM, PULIYUR VILLAGE.

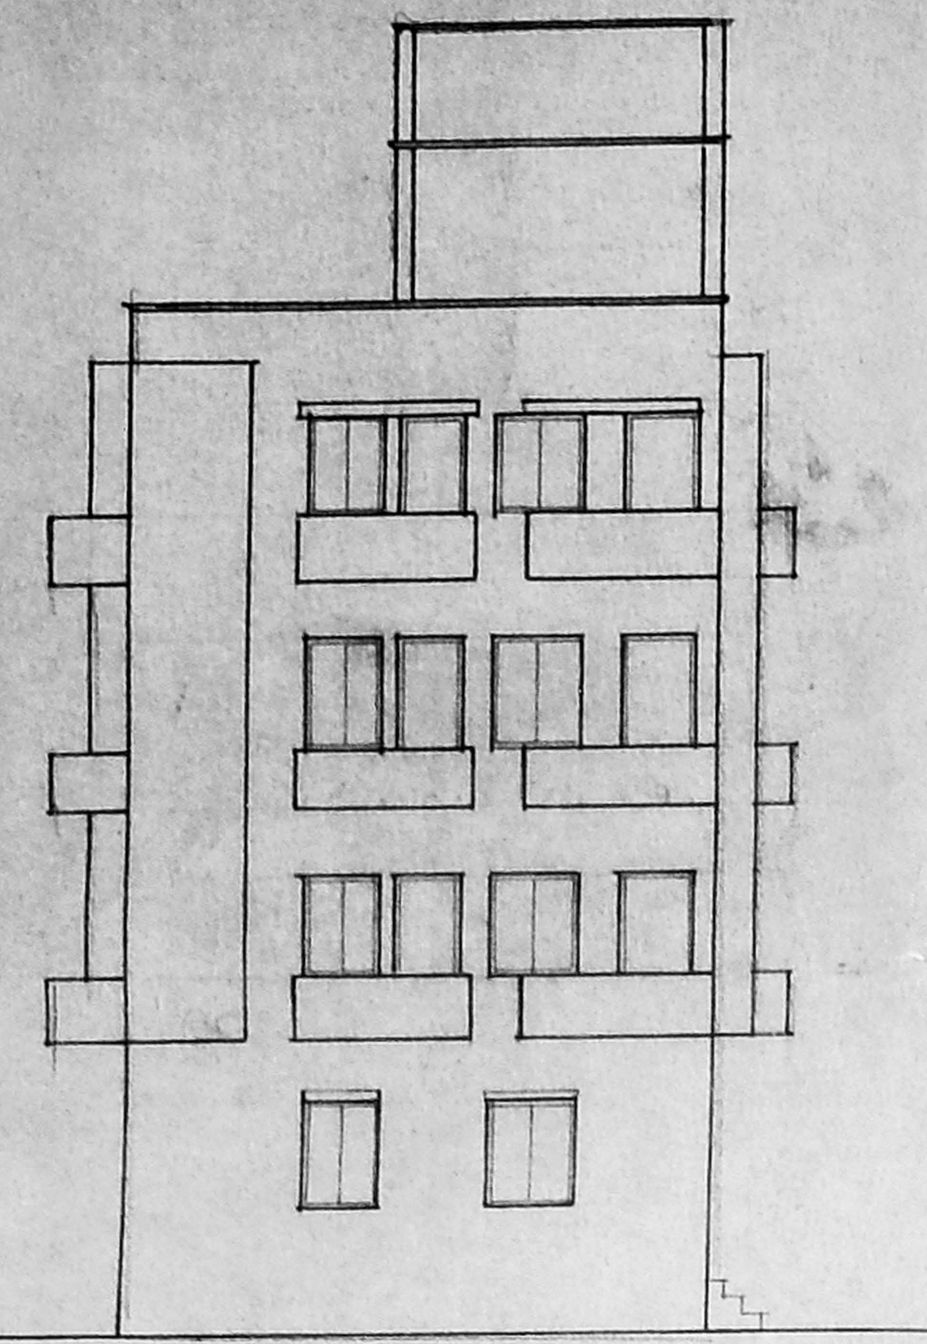


ELEVATION

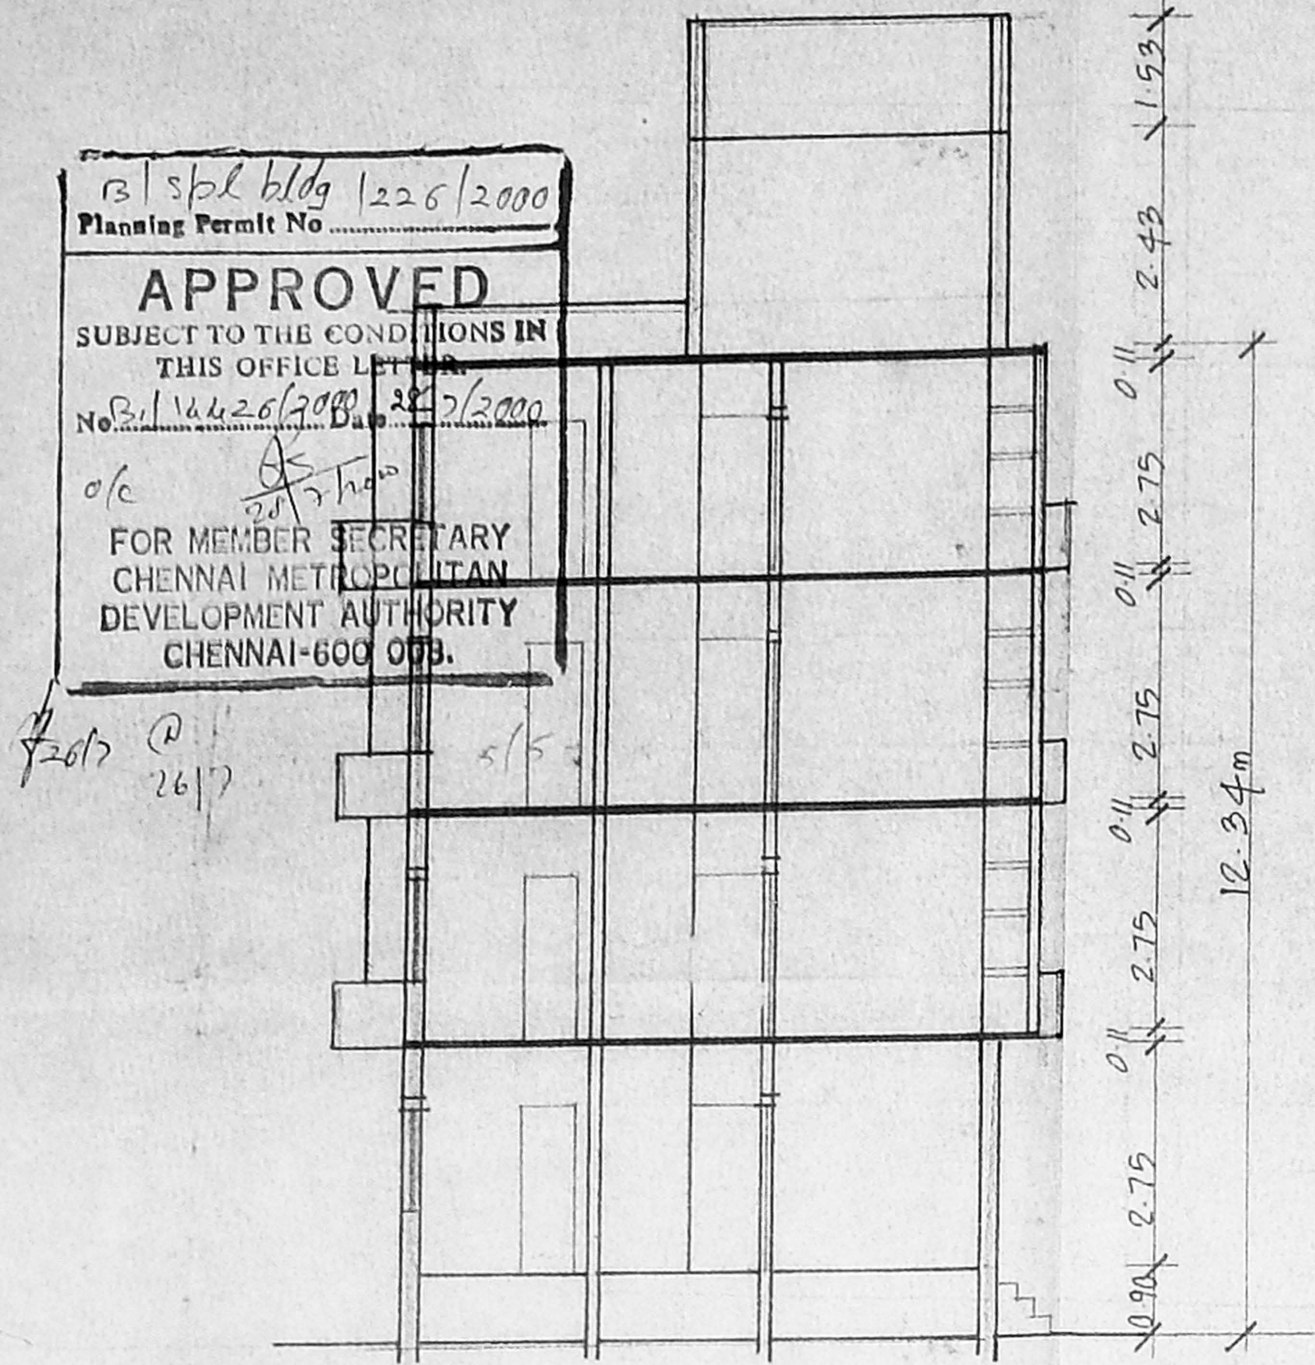


SECTION ON AB


B. 1 / 144 / 26 / 126 / 2000  
 Planning Permit No. \_\_\_\_\_  
**APPROVED**  
 SUBJECT TO THE CONDITIONS IN THIS OFFICE LETTER  
 No. B. 1 / 144 / 26 / 126 / 2000  
 o/c \_\_\_\_\_  
 FOR MEMBER SECRETARY  
 CHENNAI METROPOLITAN  
 DEVELOPMENT AUTHORITY  
 CHENNAI-600 075.

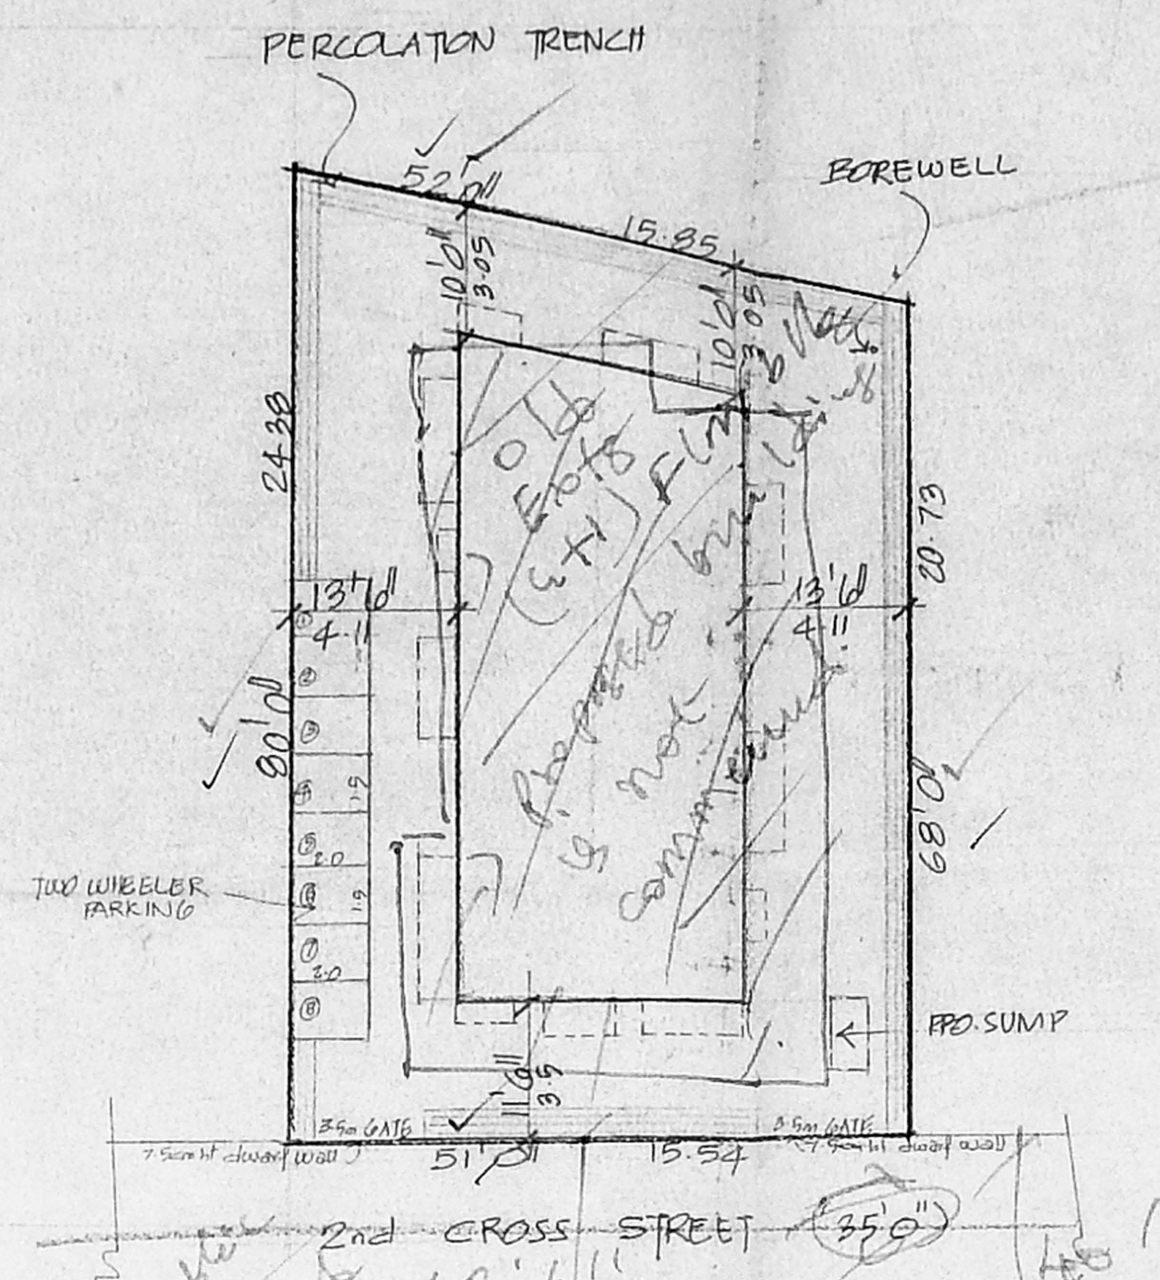


SITE PLAN  
 SCALE 1" = 160'

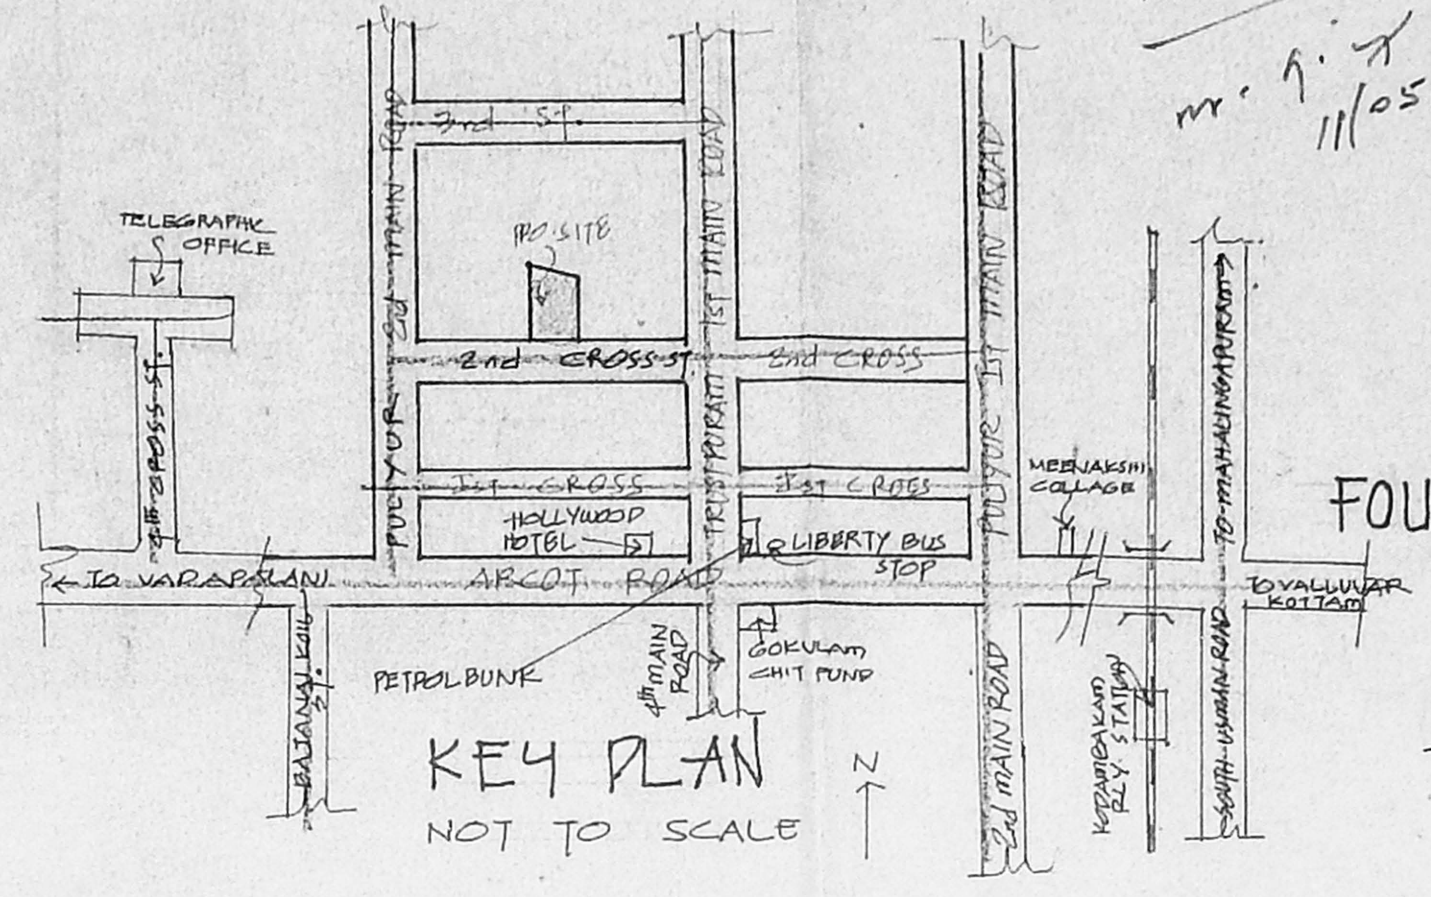

KEY PLAN  
 NOT TO SCALE





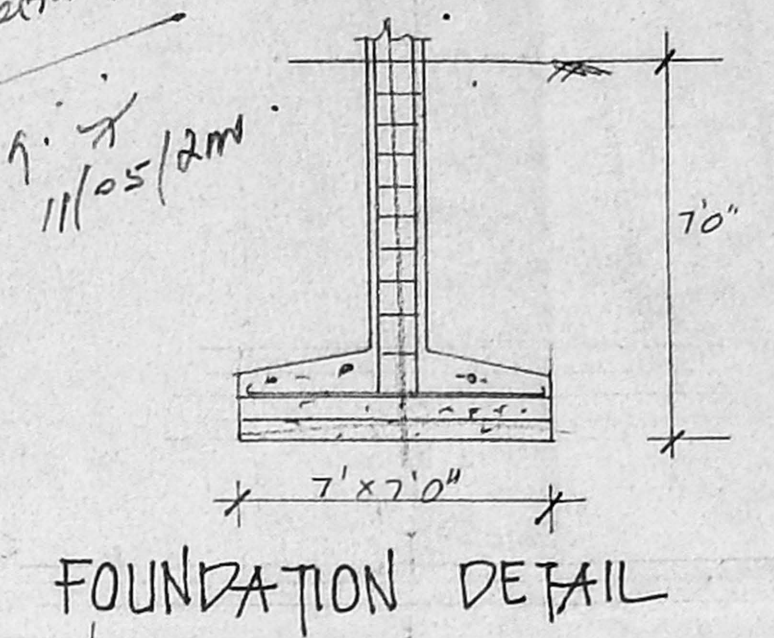


FOUNDATION DETAIL

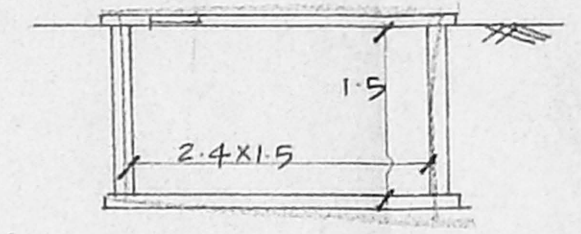


SUMP DETAIL


1<sup>st</sup> & 2<sup>nd</sup> floor bldg is yet to be demolished.

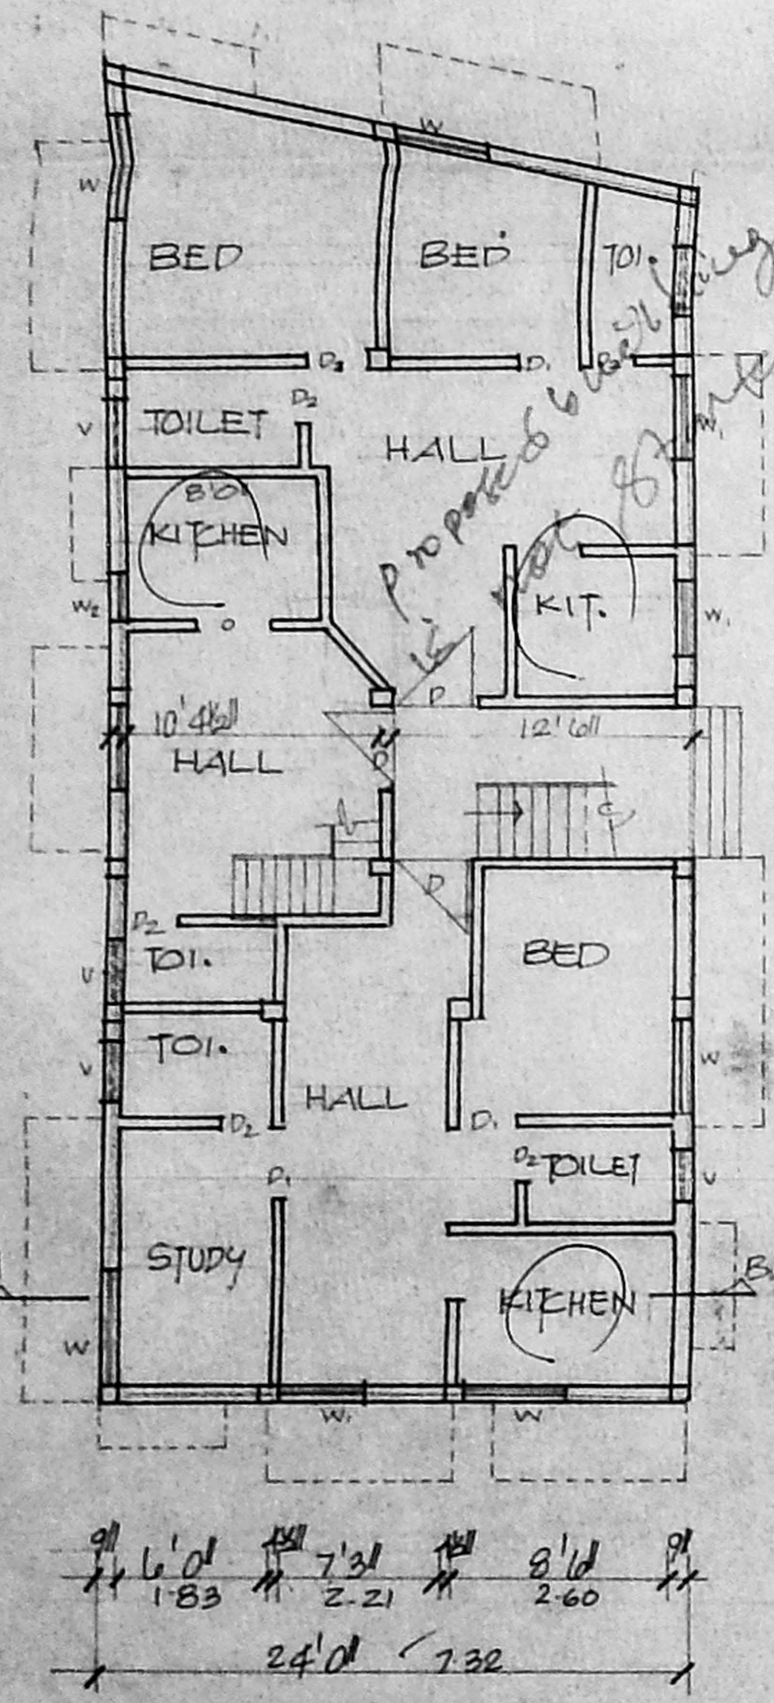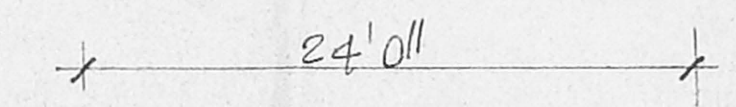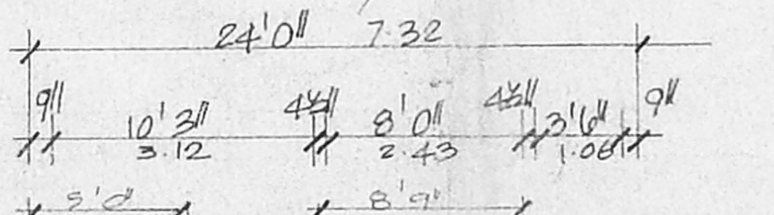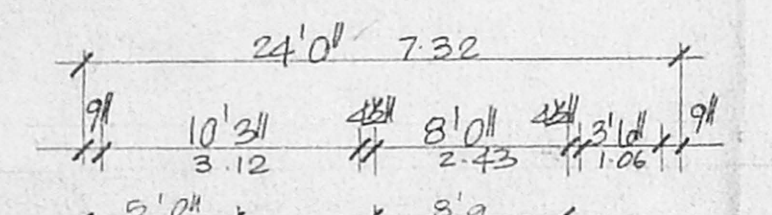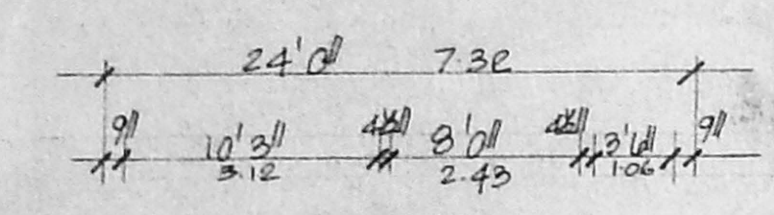


GROUND FLOOR PLAN

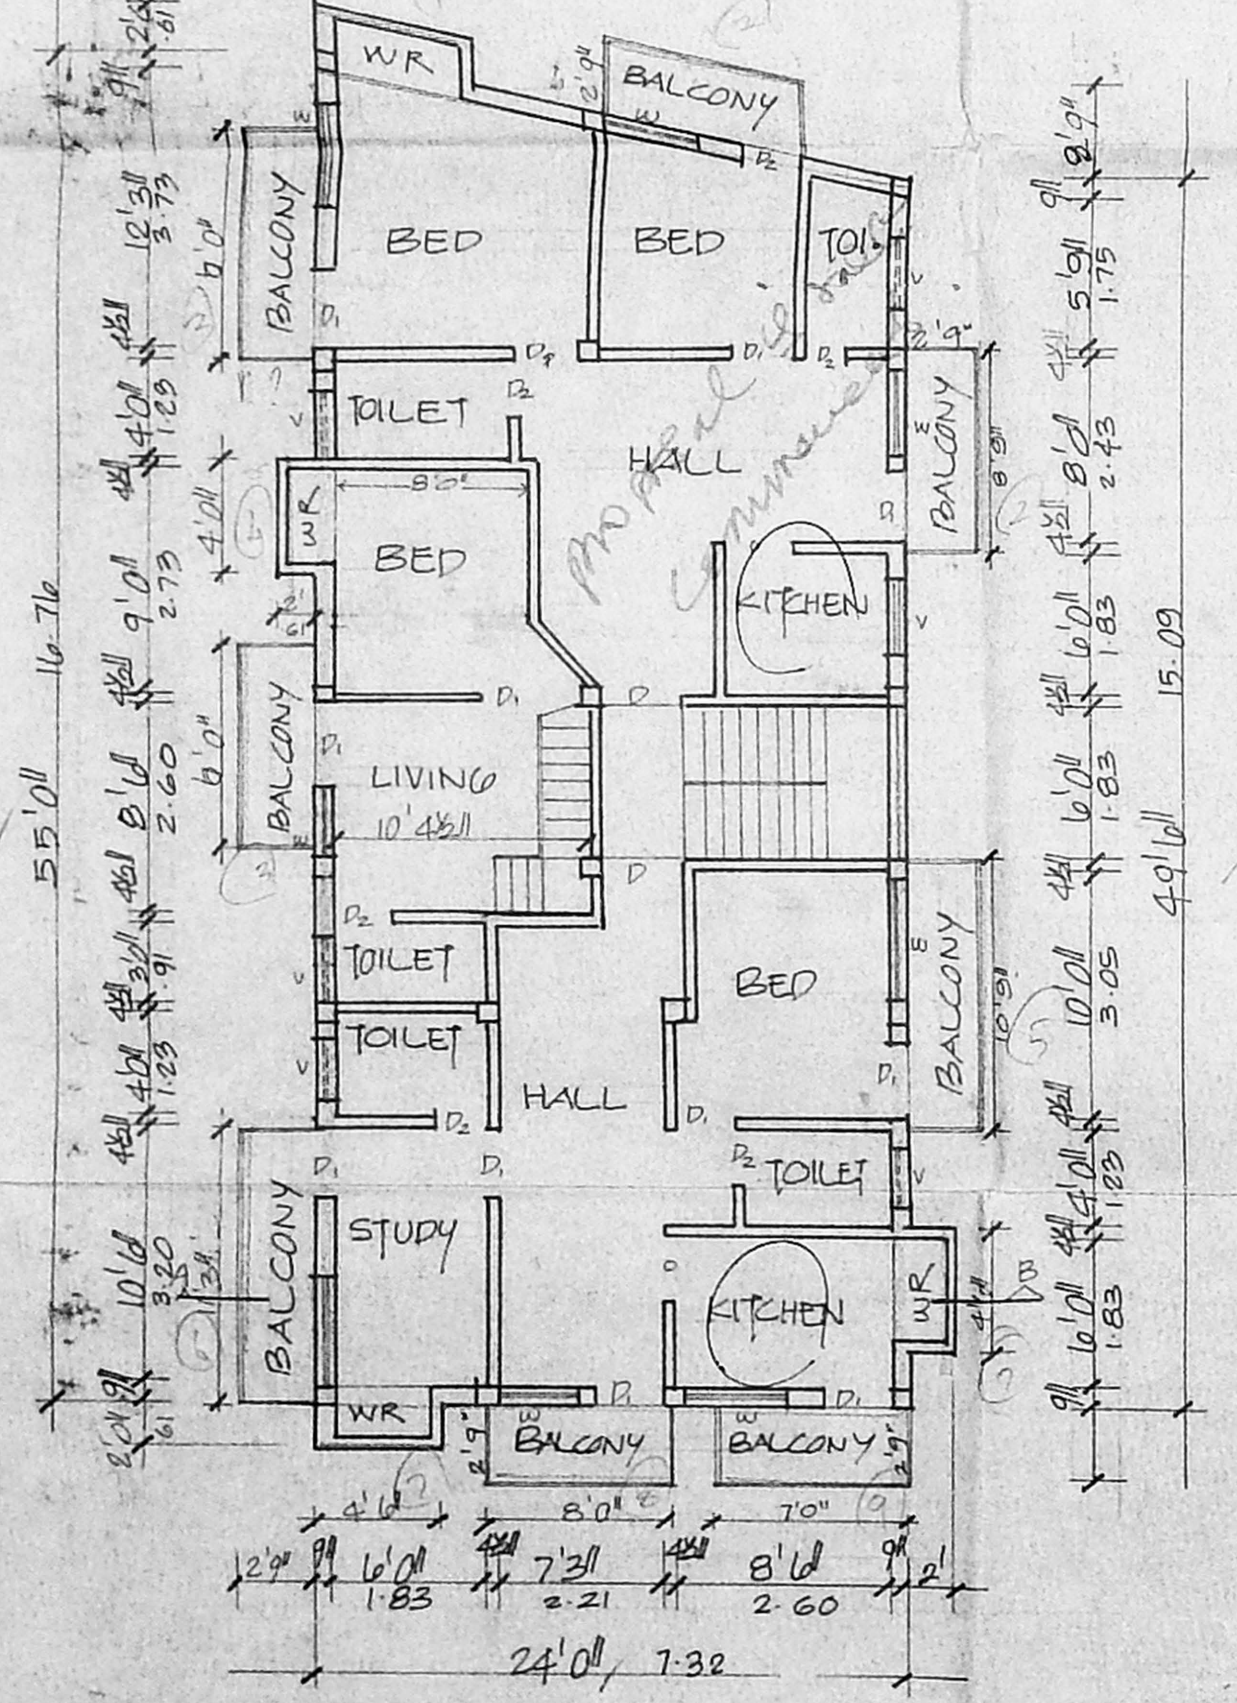


TYPICAL FLOOR PLAN  
 (1<sup>st</sup> & 3<sup>rd</sup> FLOOR)

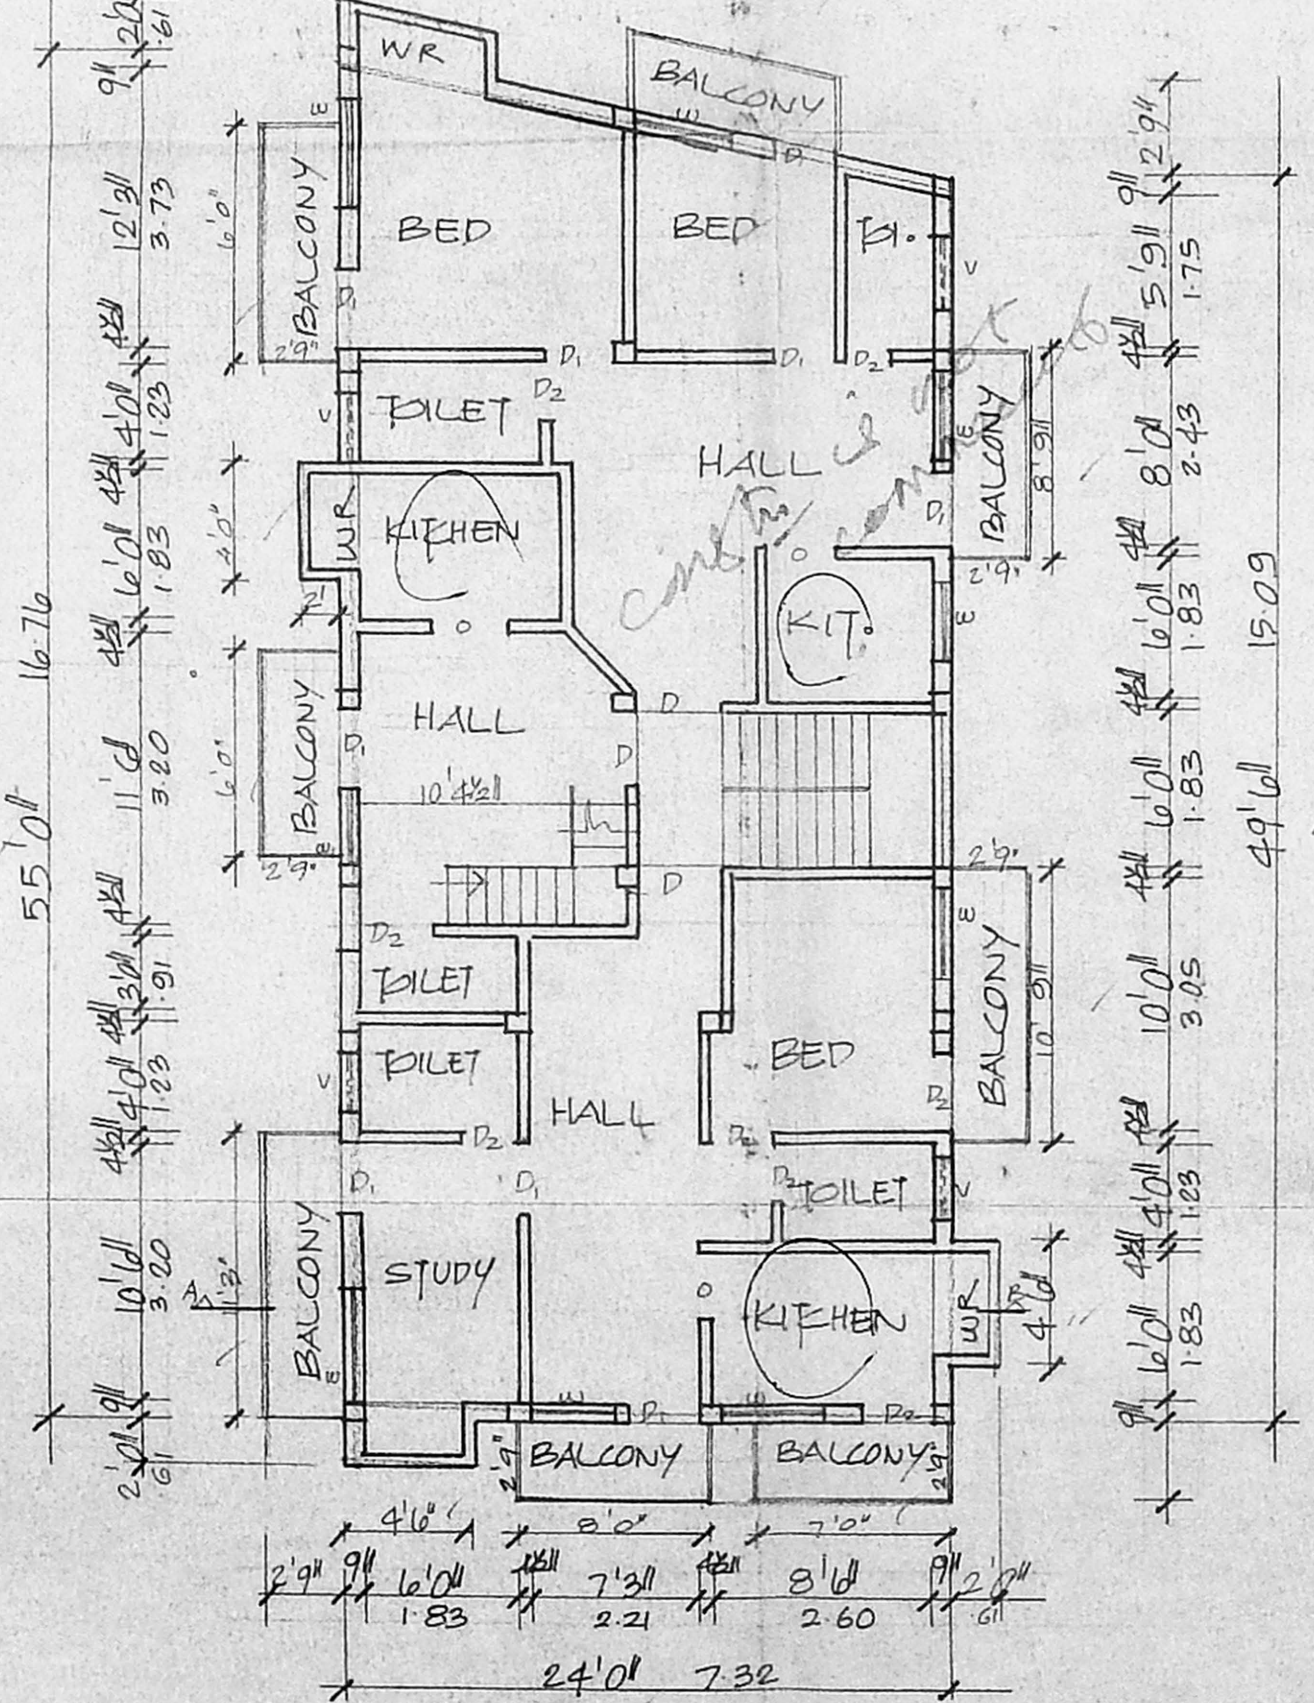

SECOND FLOOR PLAN

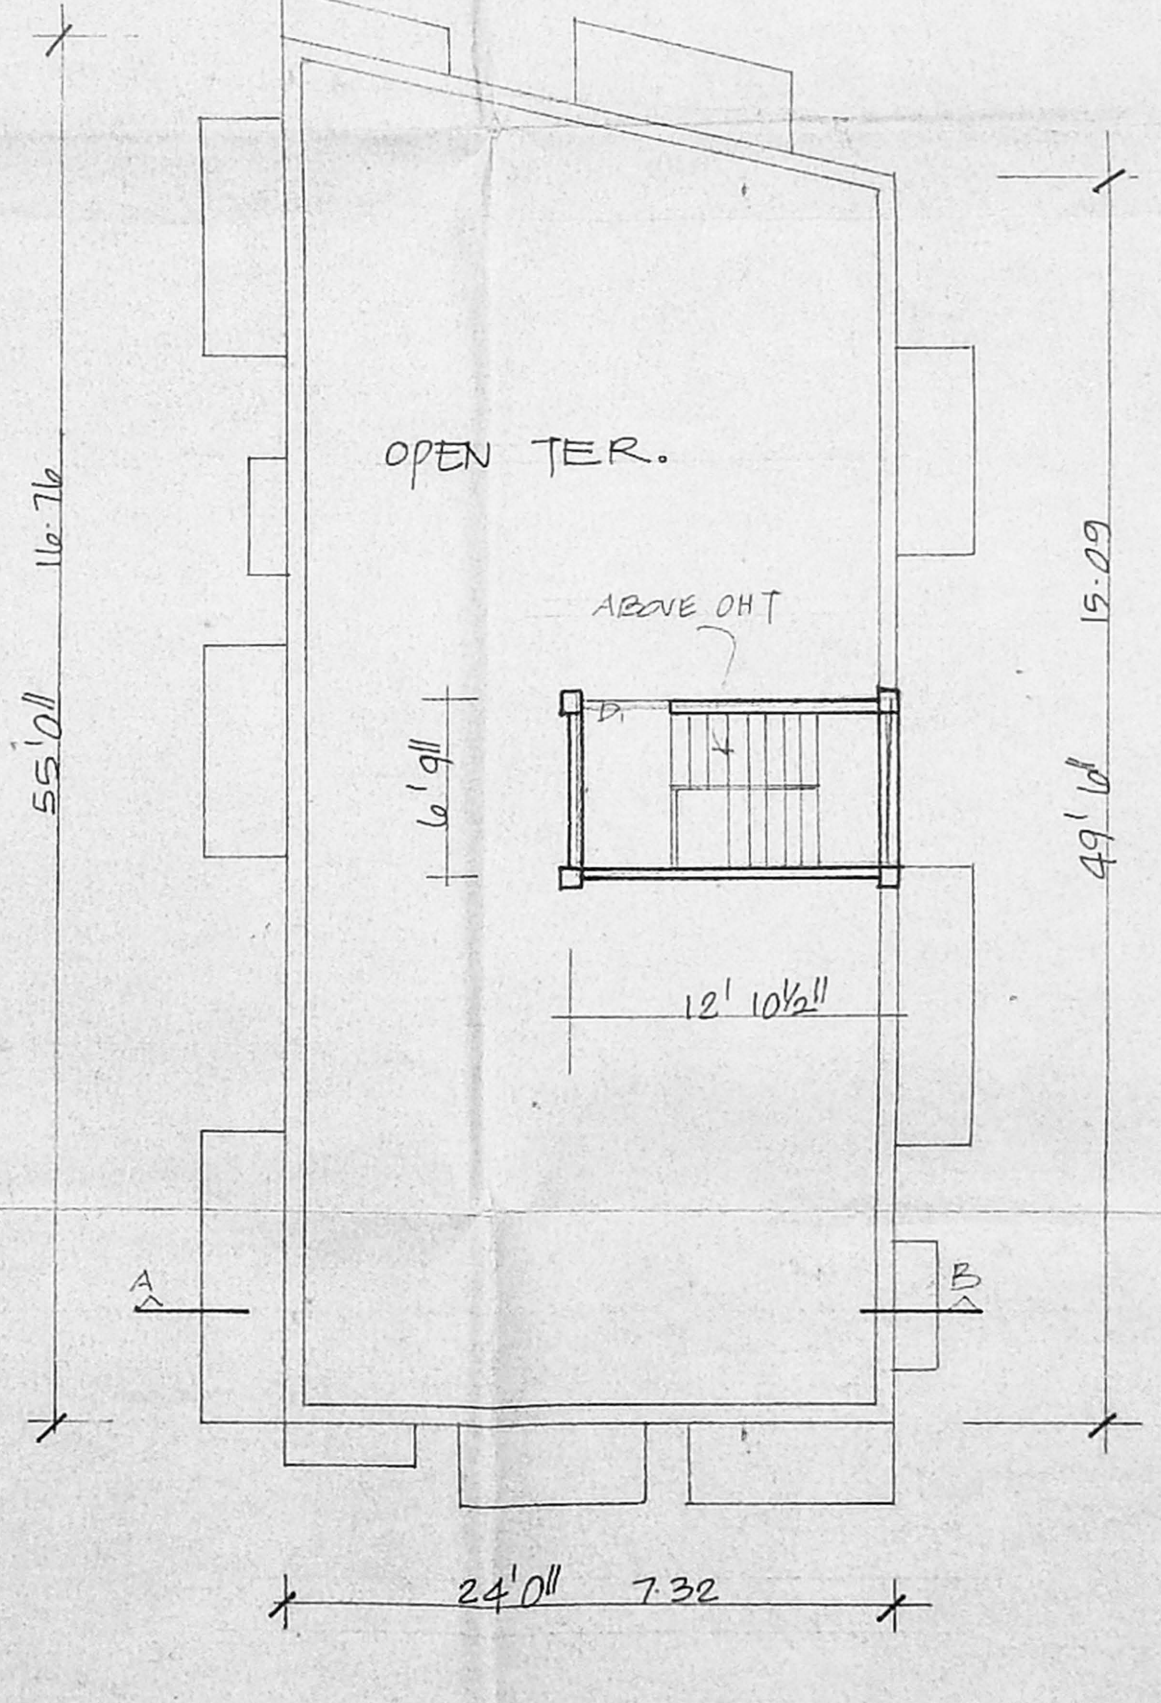

TERRACE PLAN

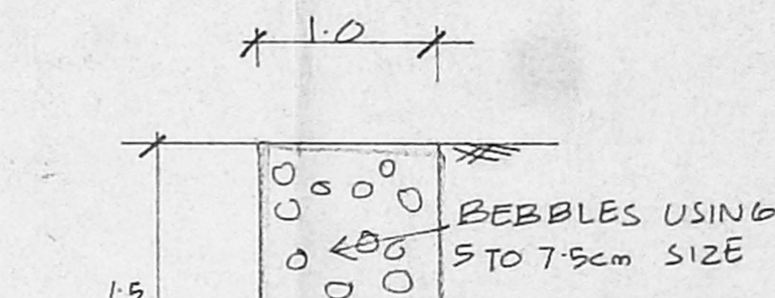

PERCOLATION TRENCH

JOINERIES

D	DOOR	3'6" x 7'0"
D1	"	3'0" x 7'0"
D2	"	2'6" x 7'0"
W	WINDOW	4'0" x 4'6"
W1	"	3'6" x 4'6"
W2	"	2'9" x 4'6"
V	VENTILATOR	3'0" x 2'0"

SPECIFICATION  
 SAND FILLING IN FOUNDATION  
 PCC 1:4:8 IN FOUNDATION  
 BRICK WORK IN CM 1:5  
 RCC WORK IN 1:2:4  
 PLASTERING IN CM 1:3

AREA DETAIL

	Sqft	m <sup>2</sup>
PLOT AREA	3783	351.4
G. FLOOR	1254	116.5
I <sup>st</sup> FLOOR	1462	135.9
II <sup>nd</sup> FLOOR	1462	135.9
III <sup>rd</sup> FLOOR	1462	135.9
TOTAL	5242	

COLOUR INDEX  
 PROPOSAL BOUNDARY ROADS

SCALE: 1" = 80'



OWNER'S SIGNATURE

PH: 4423378  
 S. ATHIYAMAN, B.E.  
 Chartered Engineer  
 Class-I License No. 369  
 Chennai  
 LICENSURED SURVEYOR