



100' x 81.00
 Revised Plan
 Dt: 21/11/2020

CMDA (B) No. 1
 C.No. 8/1458/2020
 Amt.
 R.C. COLUMN
 R.C. BEAM
 R.C. ROOFING (12.4)
 P.C.C. 1:4:8 SAND FILLING
 A.P.


APPROVED
 SUBJECT TO THE CONDITIONS IN
 THIS OFFER LETTER
 No. 1655/2020/21/2020
 FOR MEMBER SECRETARY
 CHENNAI METROPOLITAN
 DEVELOPMENT AUTHORITY
 CHENNAI-600 008.

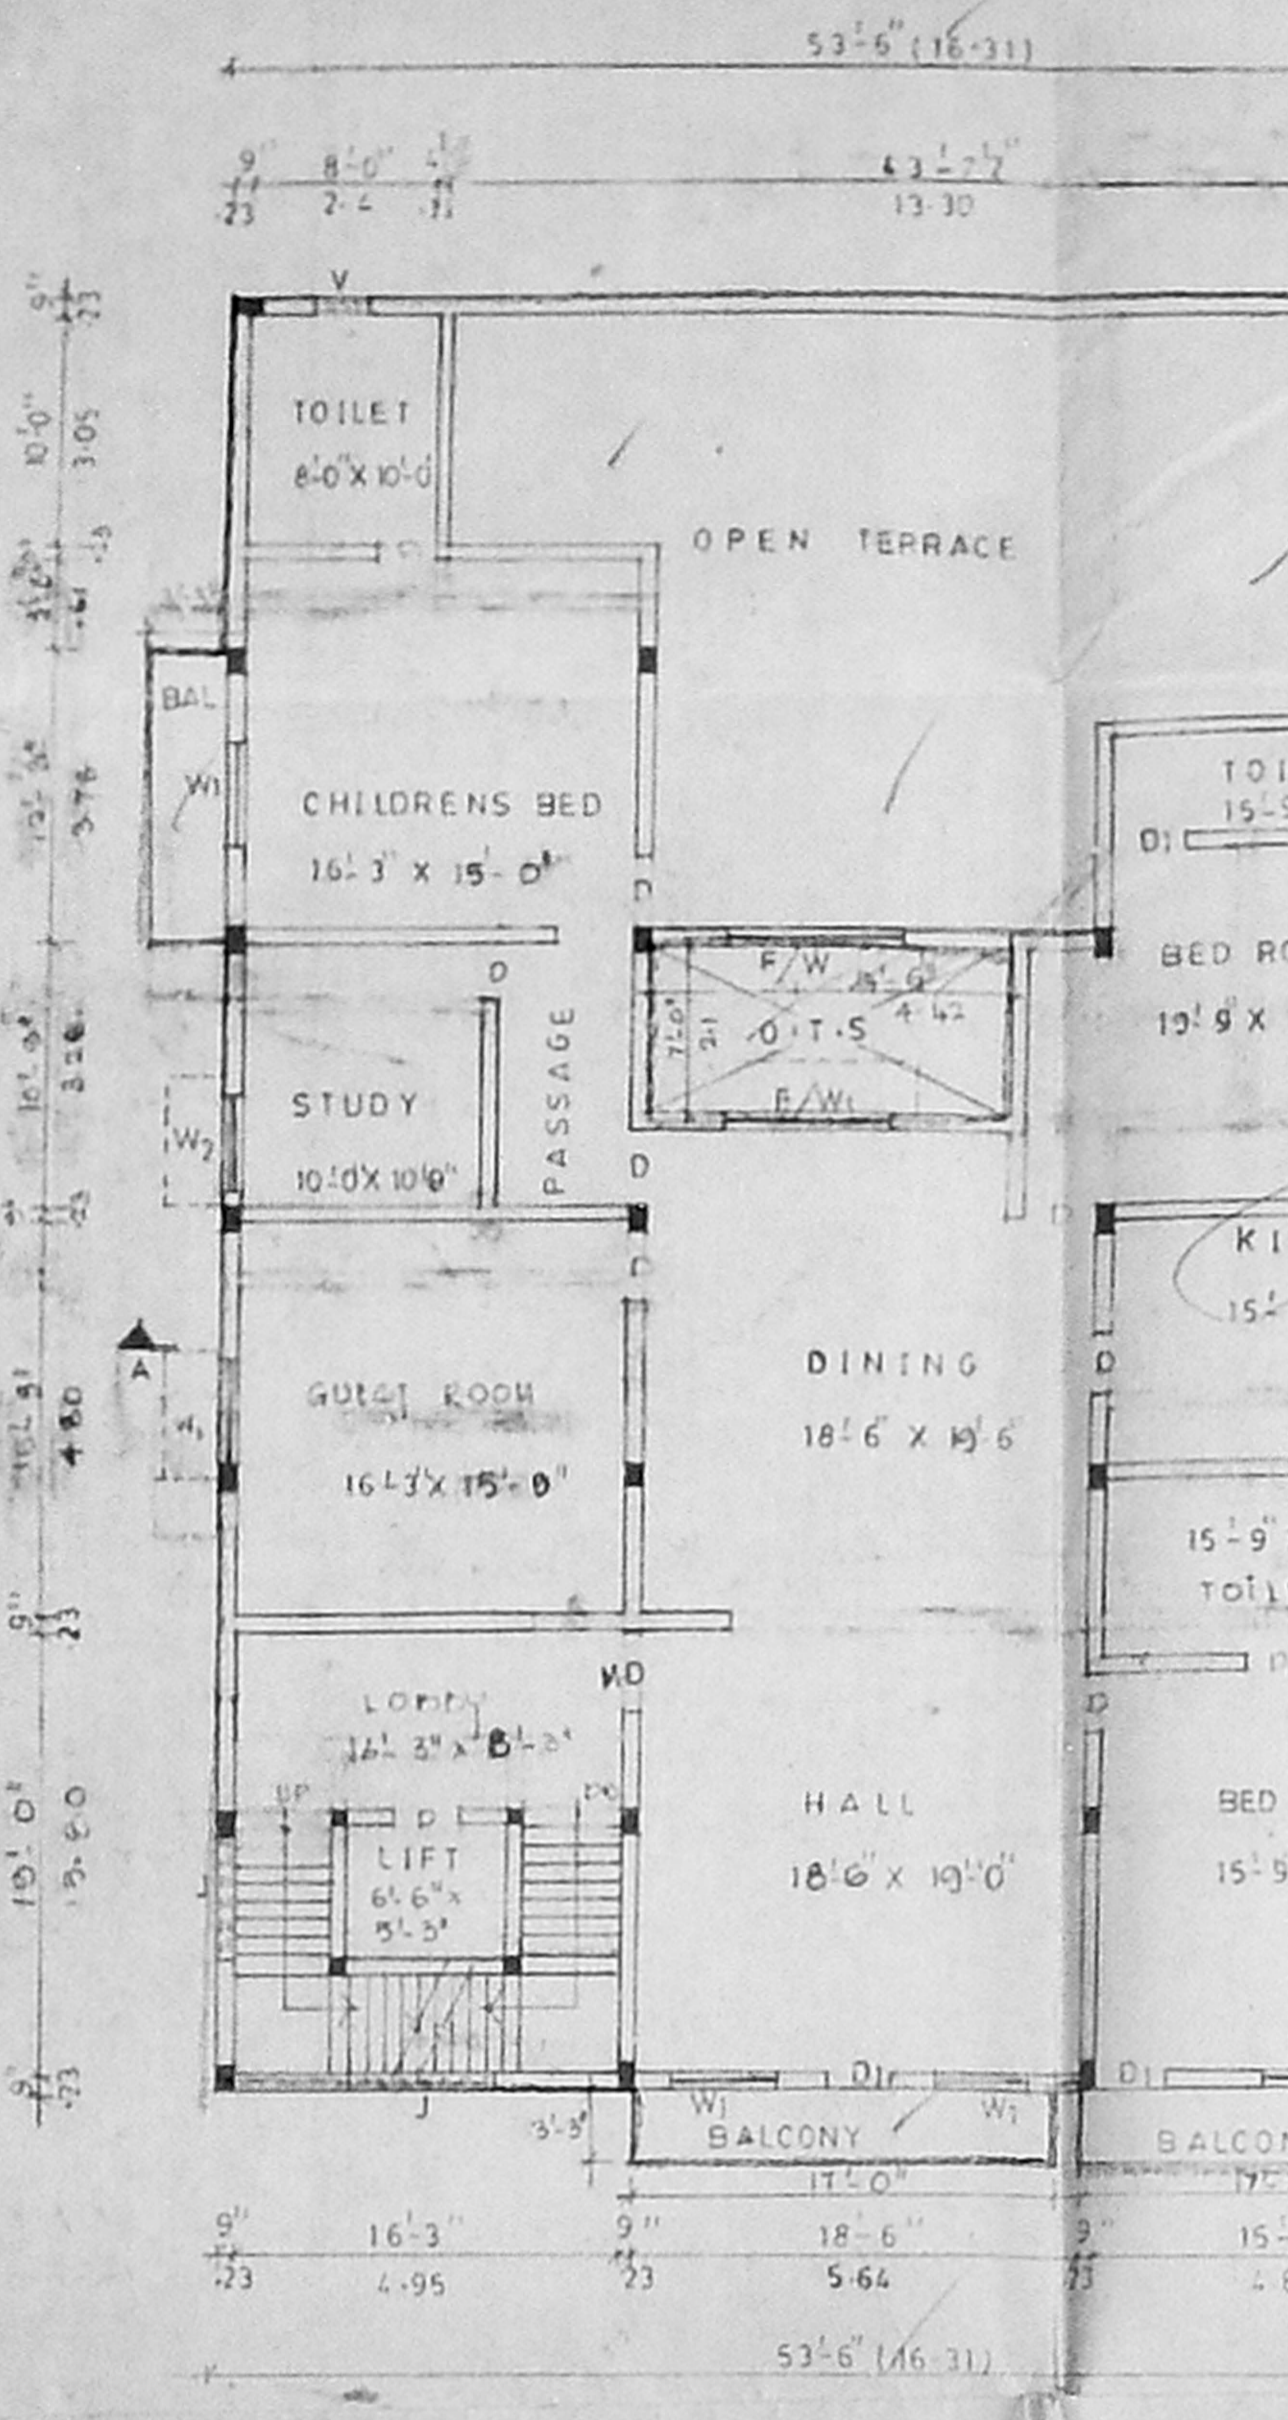


SECOND FLOOR PLAN

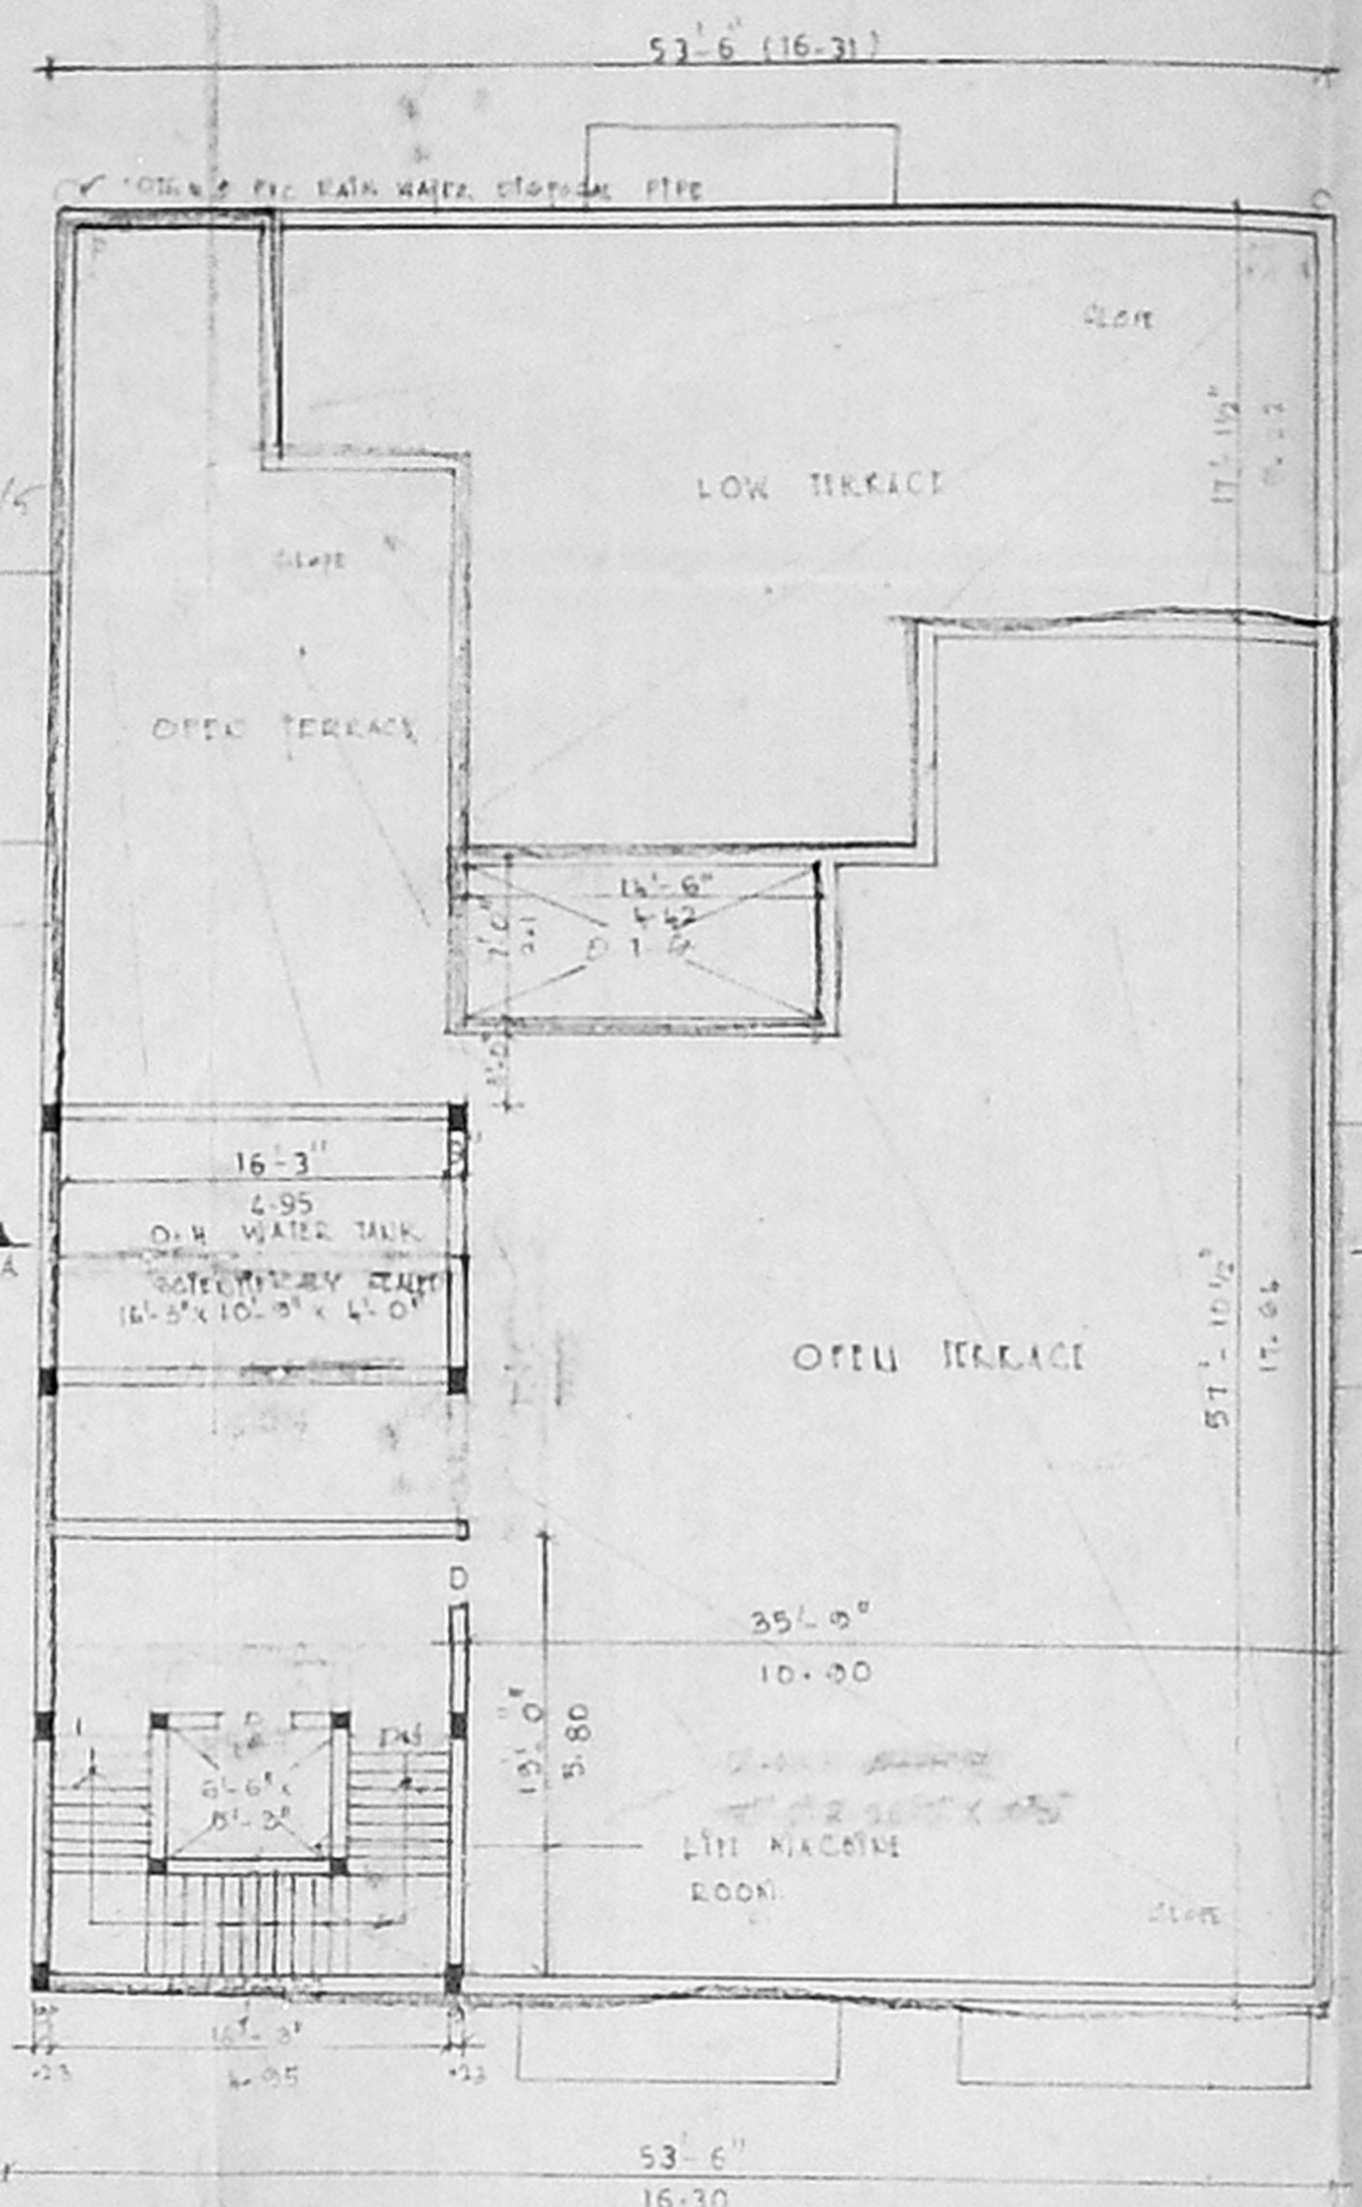




TERRACE FLOOR PLAN

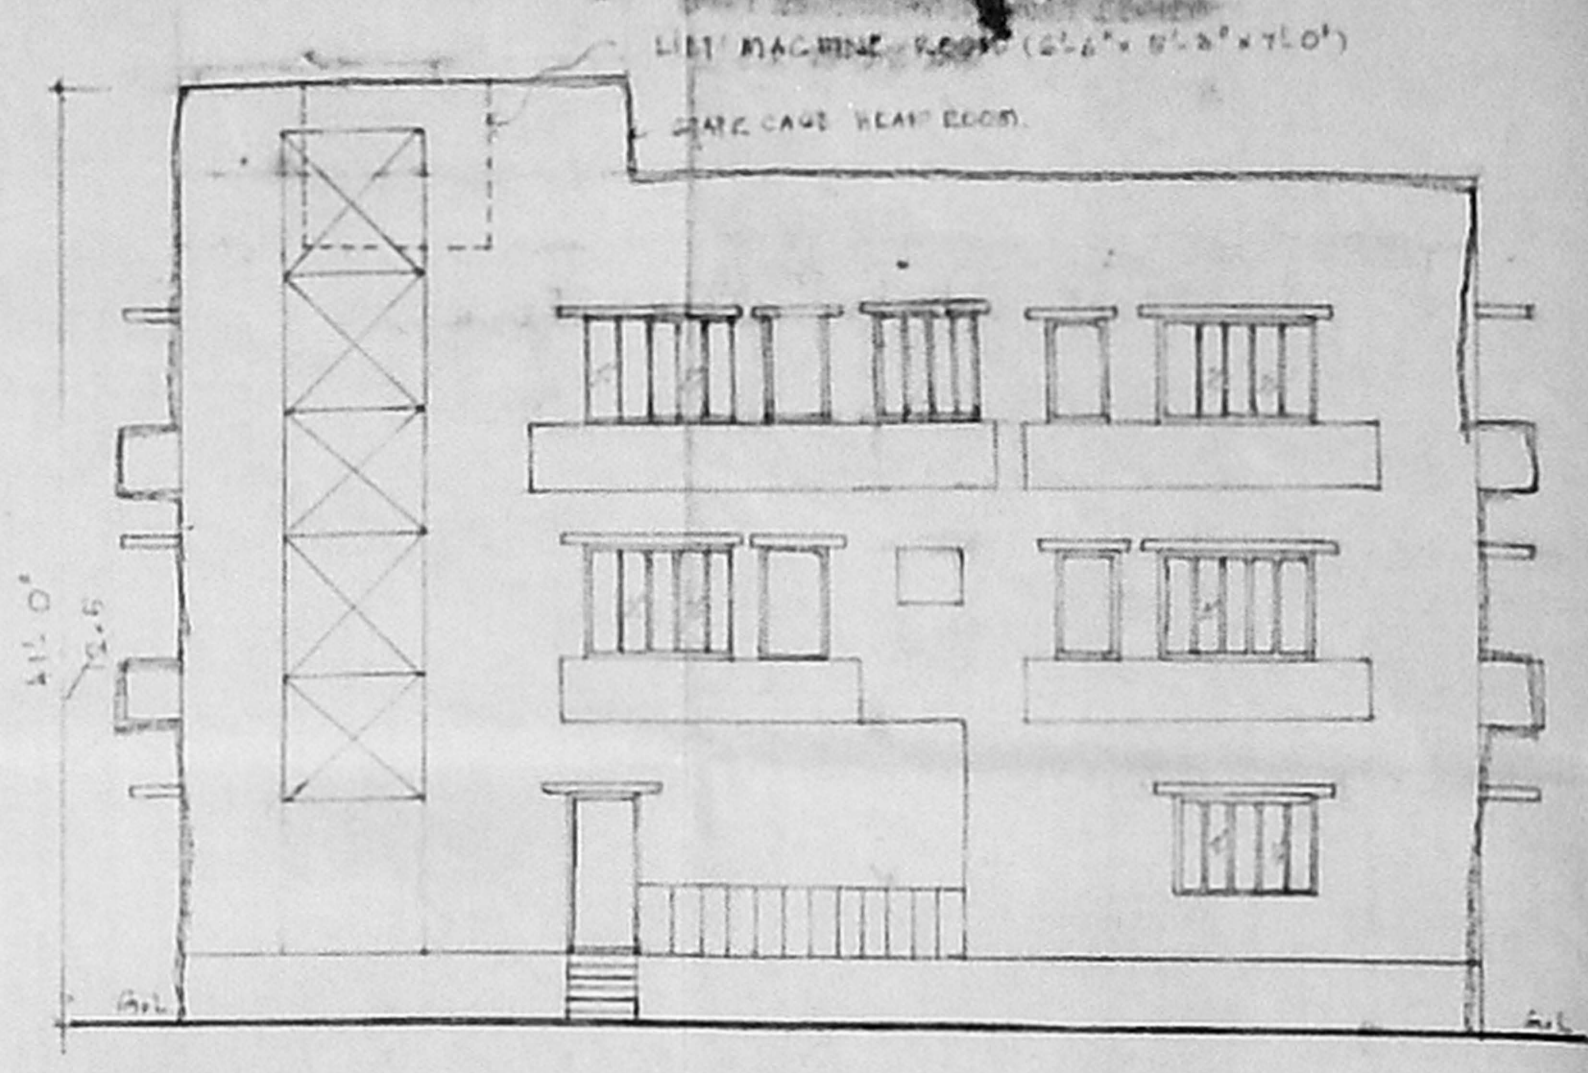

FRONT ELEVATION

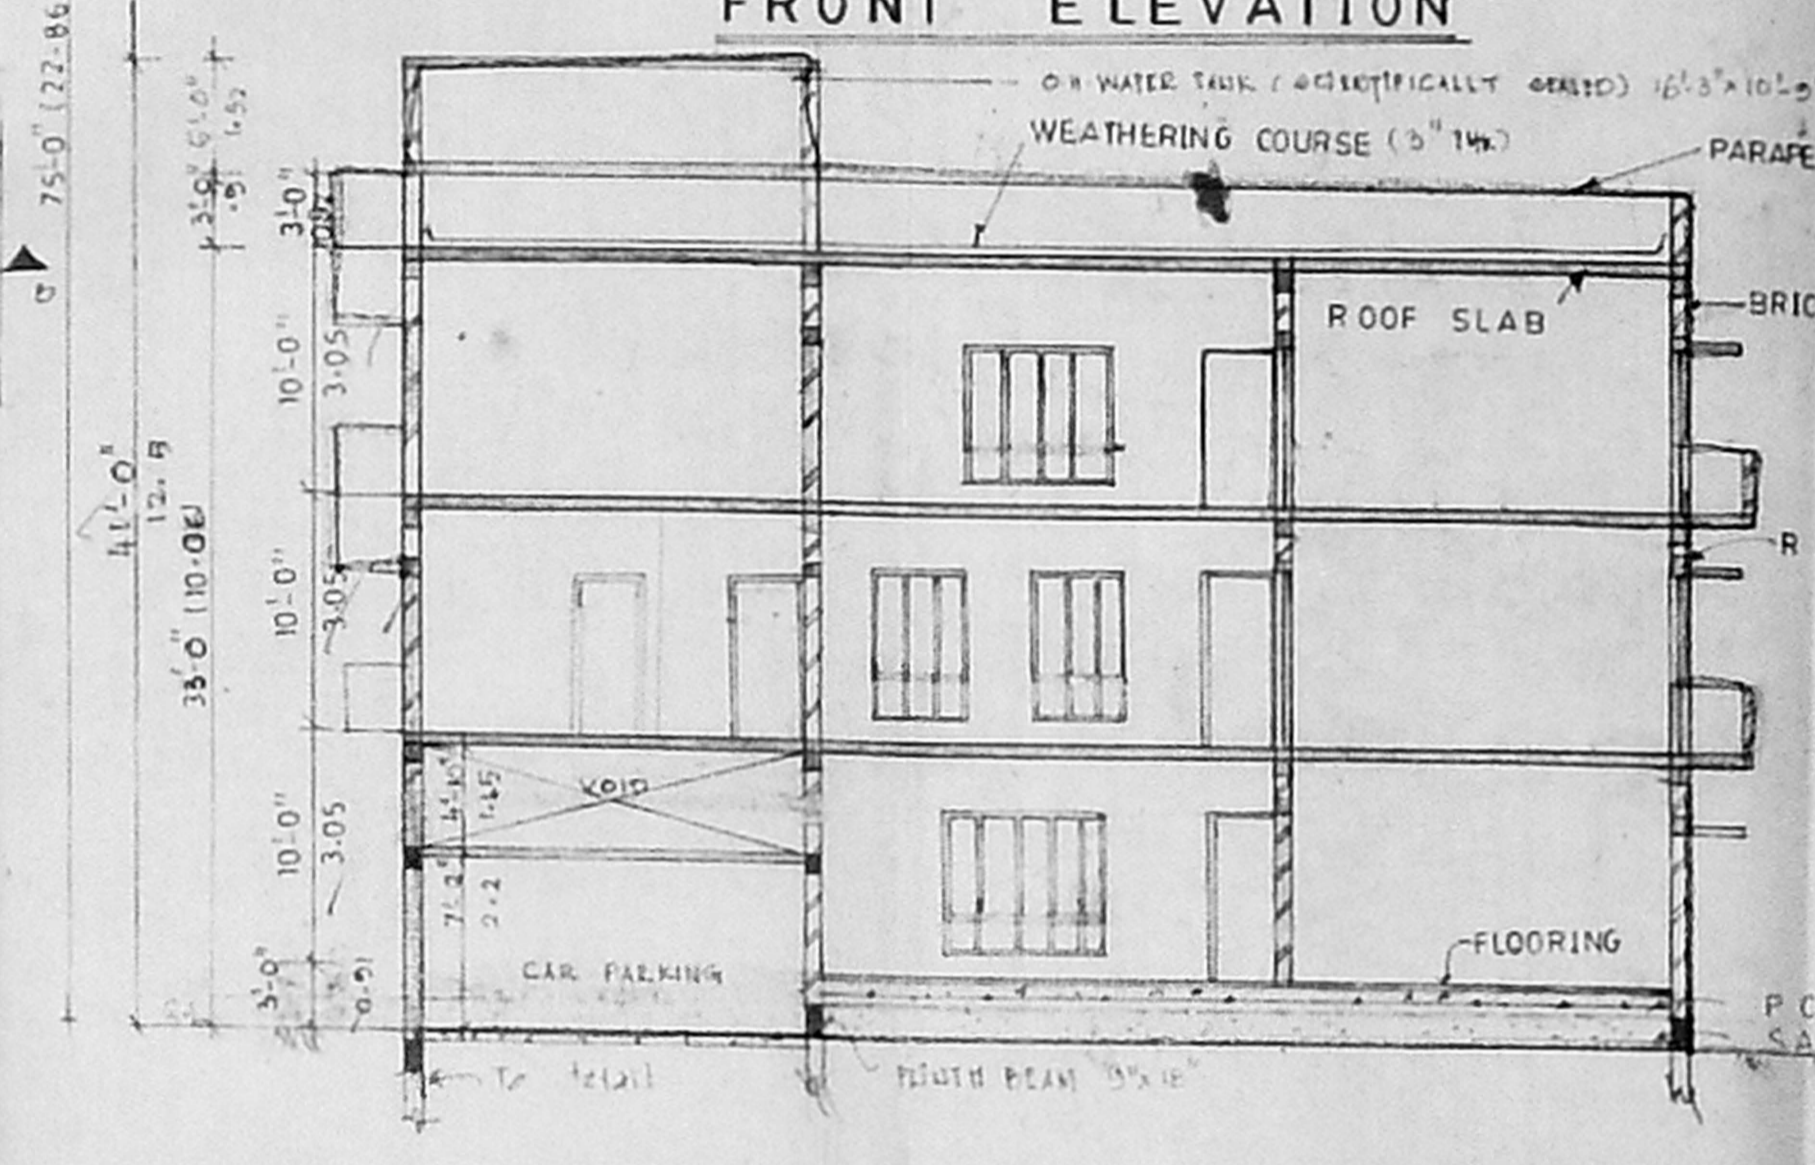

SECTION ON A-B

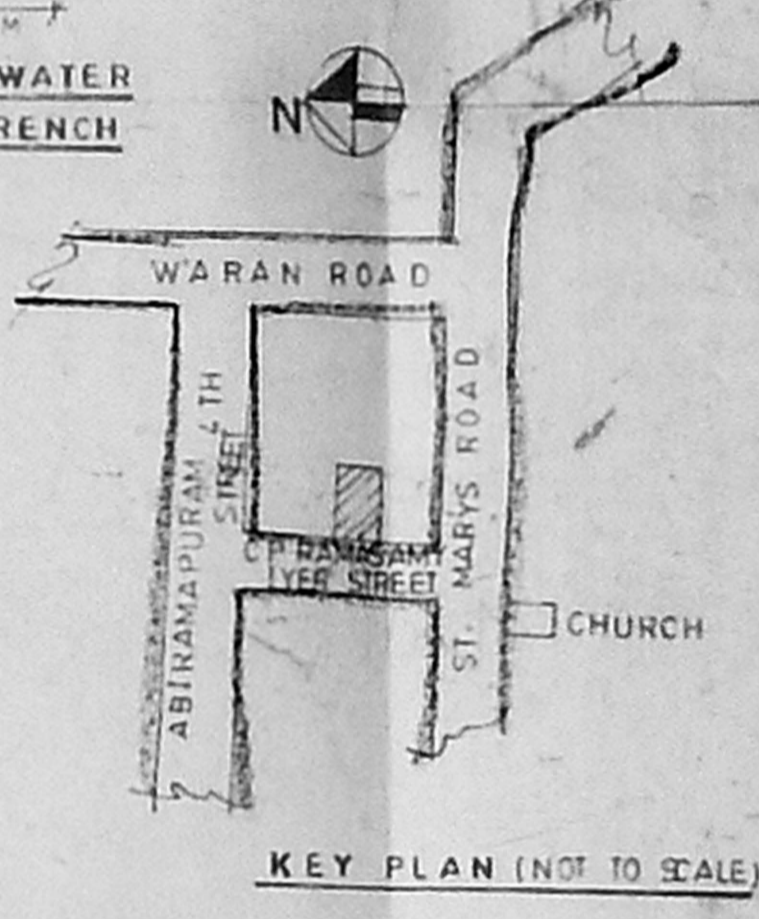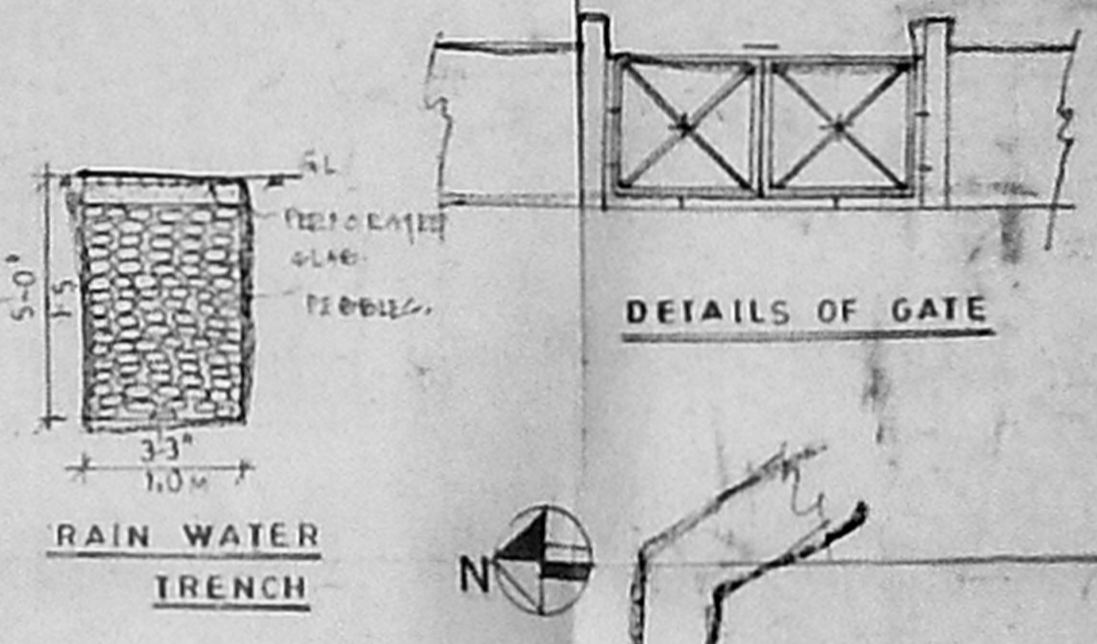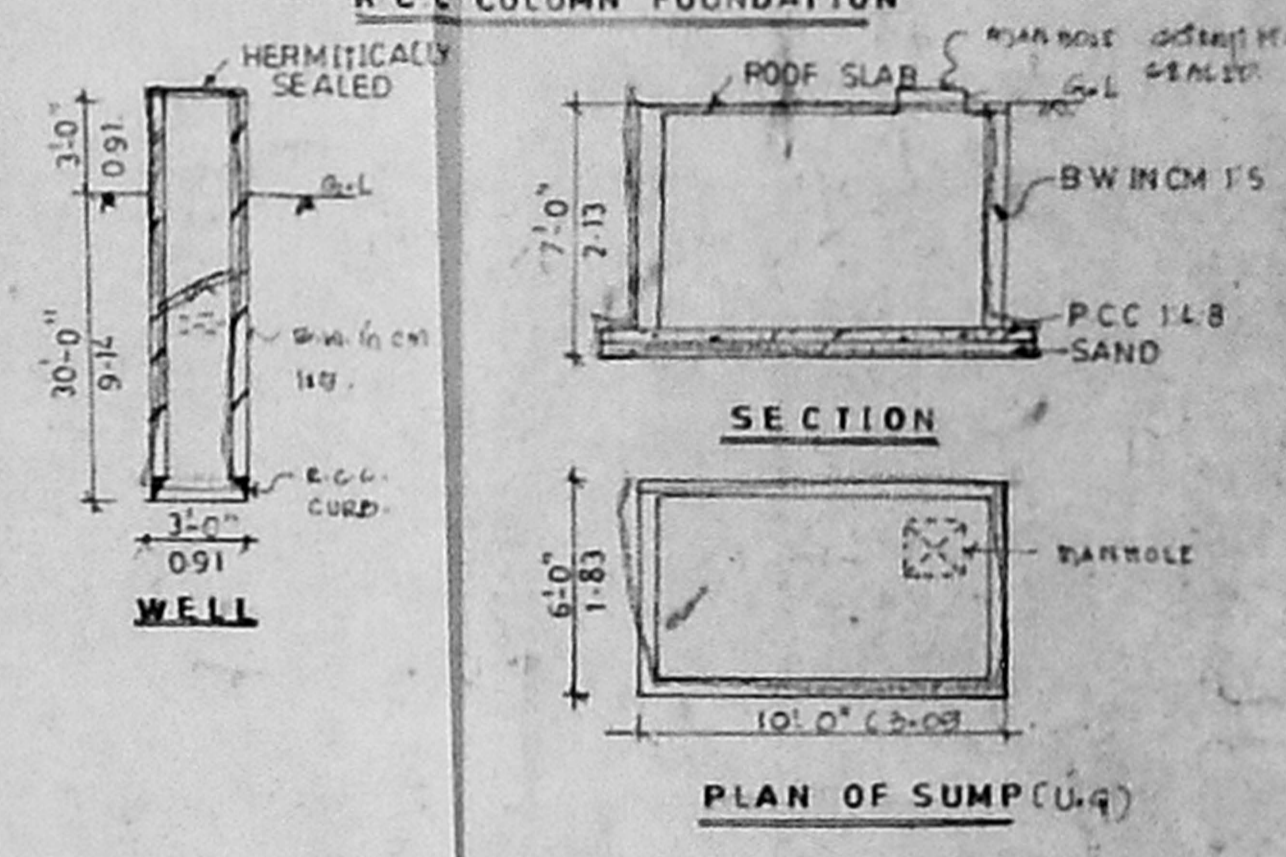

PLAN SHOWING THE PROPOSED
 BUILDING AT DOOR NO:6
 C P RAMASAMY IYER STREET,
 ALWARPET, CHENNAI- 600 018
 IN T.S NO:3660/1 BLOCK NO:72
 OF MYLAPORE

SCALE 1" = 8'-0"
 1:100


SCHEDULE OF JOINERY	IN. FT	IN M
MD DOOR	3'-3" X 7'-0"	1.00 X 2.13
D DOOR	3'-0" X 7'-0"	0.91 X 2.13
D1 DOOR	2'-6" X 7'-0"	0.75 X 2.13
W WINDOW	6'-0" X 4'-6"	1.82 X 1.37
W1 "	4'-6" X 4'-6"	1.37 X 1.37
W2 "	3'-6" X 4'-6"	1.08 X 1.37
F W1 FRENCH WINDOW	1'-0" X 6'-0"	0.30 X 1.83
F W2 "	8'-5" X 6'-0"	2.59 X 1.83
V VENTILATOR	3'-6" X 6'-0"	1.02 X 1.83
J JALLY	3'-0" X 2'-0"	0.91 X 0.61
	6'-0" X 7'-0"	1.83 X 2.13

AREA STATEMENT	SQ-FT	SQ-M
PLOT EXTENT	8370	770.71
GROUND FLOOR AREA	2710	252.7
FIRST FLOOR AREA	4184.1	388.0
SECOND FLOOR AREA	3162.84	294.6
TOTAL FLOOR AREA	10,016.74	935.34
CAR PARKING AREA (601)	1073.5	100.33


COLOUR INDEX
 PROPOSED ROAD BOUNDARY LINE
 ARCHITECTURE: K. S. MADHAVA RAJU & SONS
 CONSULTING ENGINEER: G. S. KUMAR, DCE
 NO. 10 (101) ANNE STREET, 4TH FLOOR, MYLAPORE, CHENNAI-600 004

OWNER SIGNATURE: *Ramasaamy*

LICENSED SURVEYOR: G. S. KUMAR, DCE, CONSULTING ENGINEER, 23/3, SOUTH CHENNAI ROAD, T. NAGAR, CHENNAI-600 017.

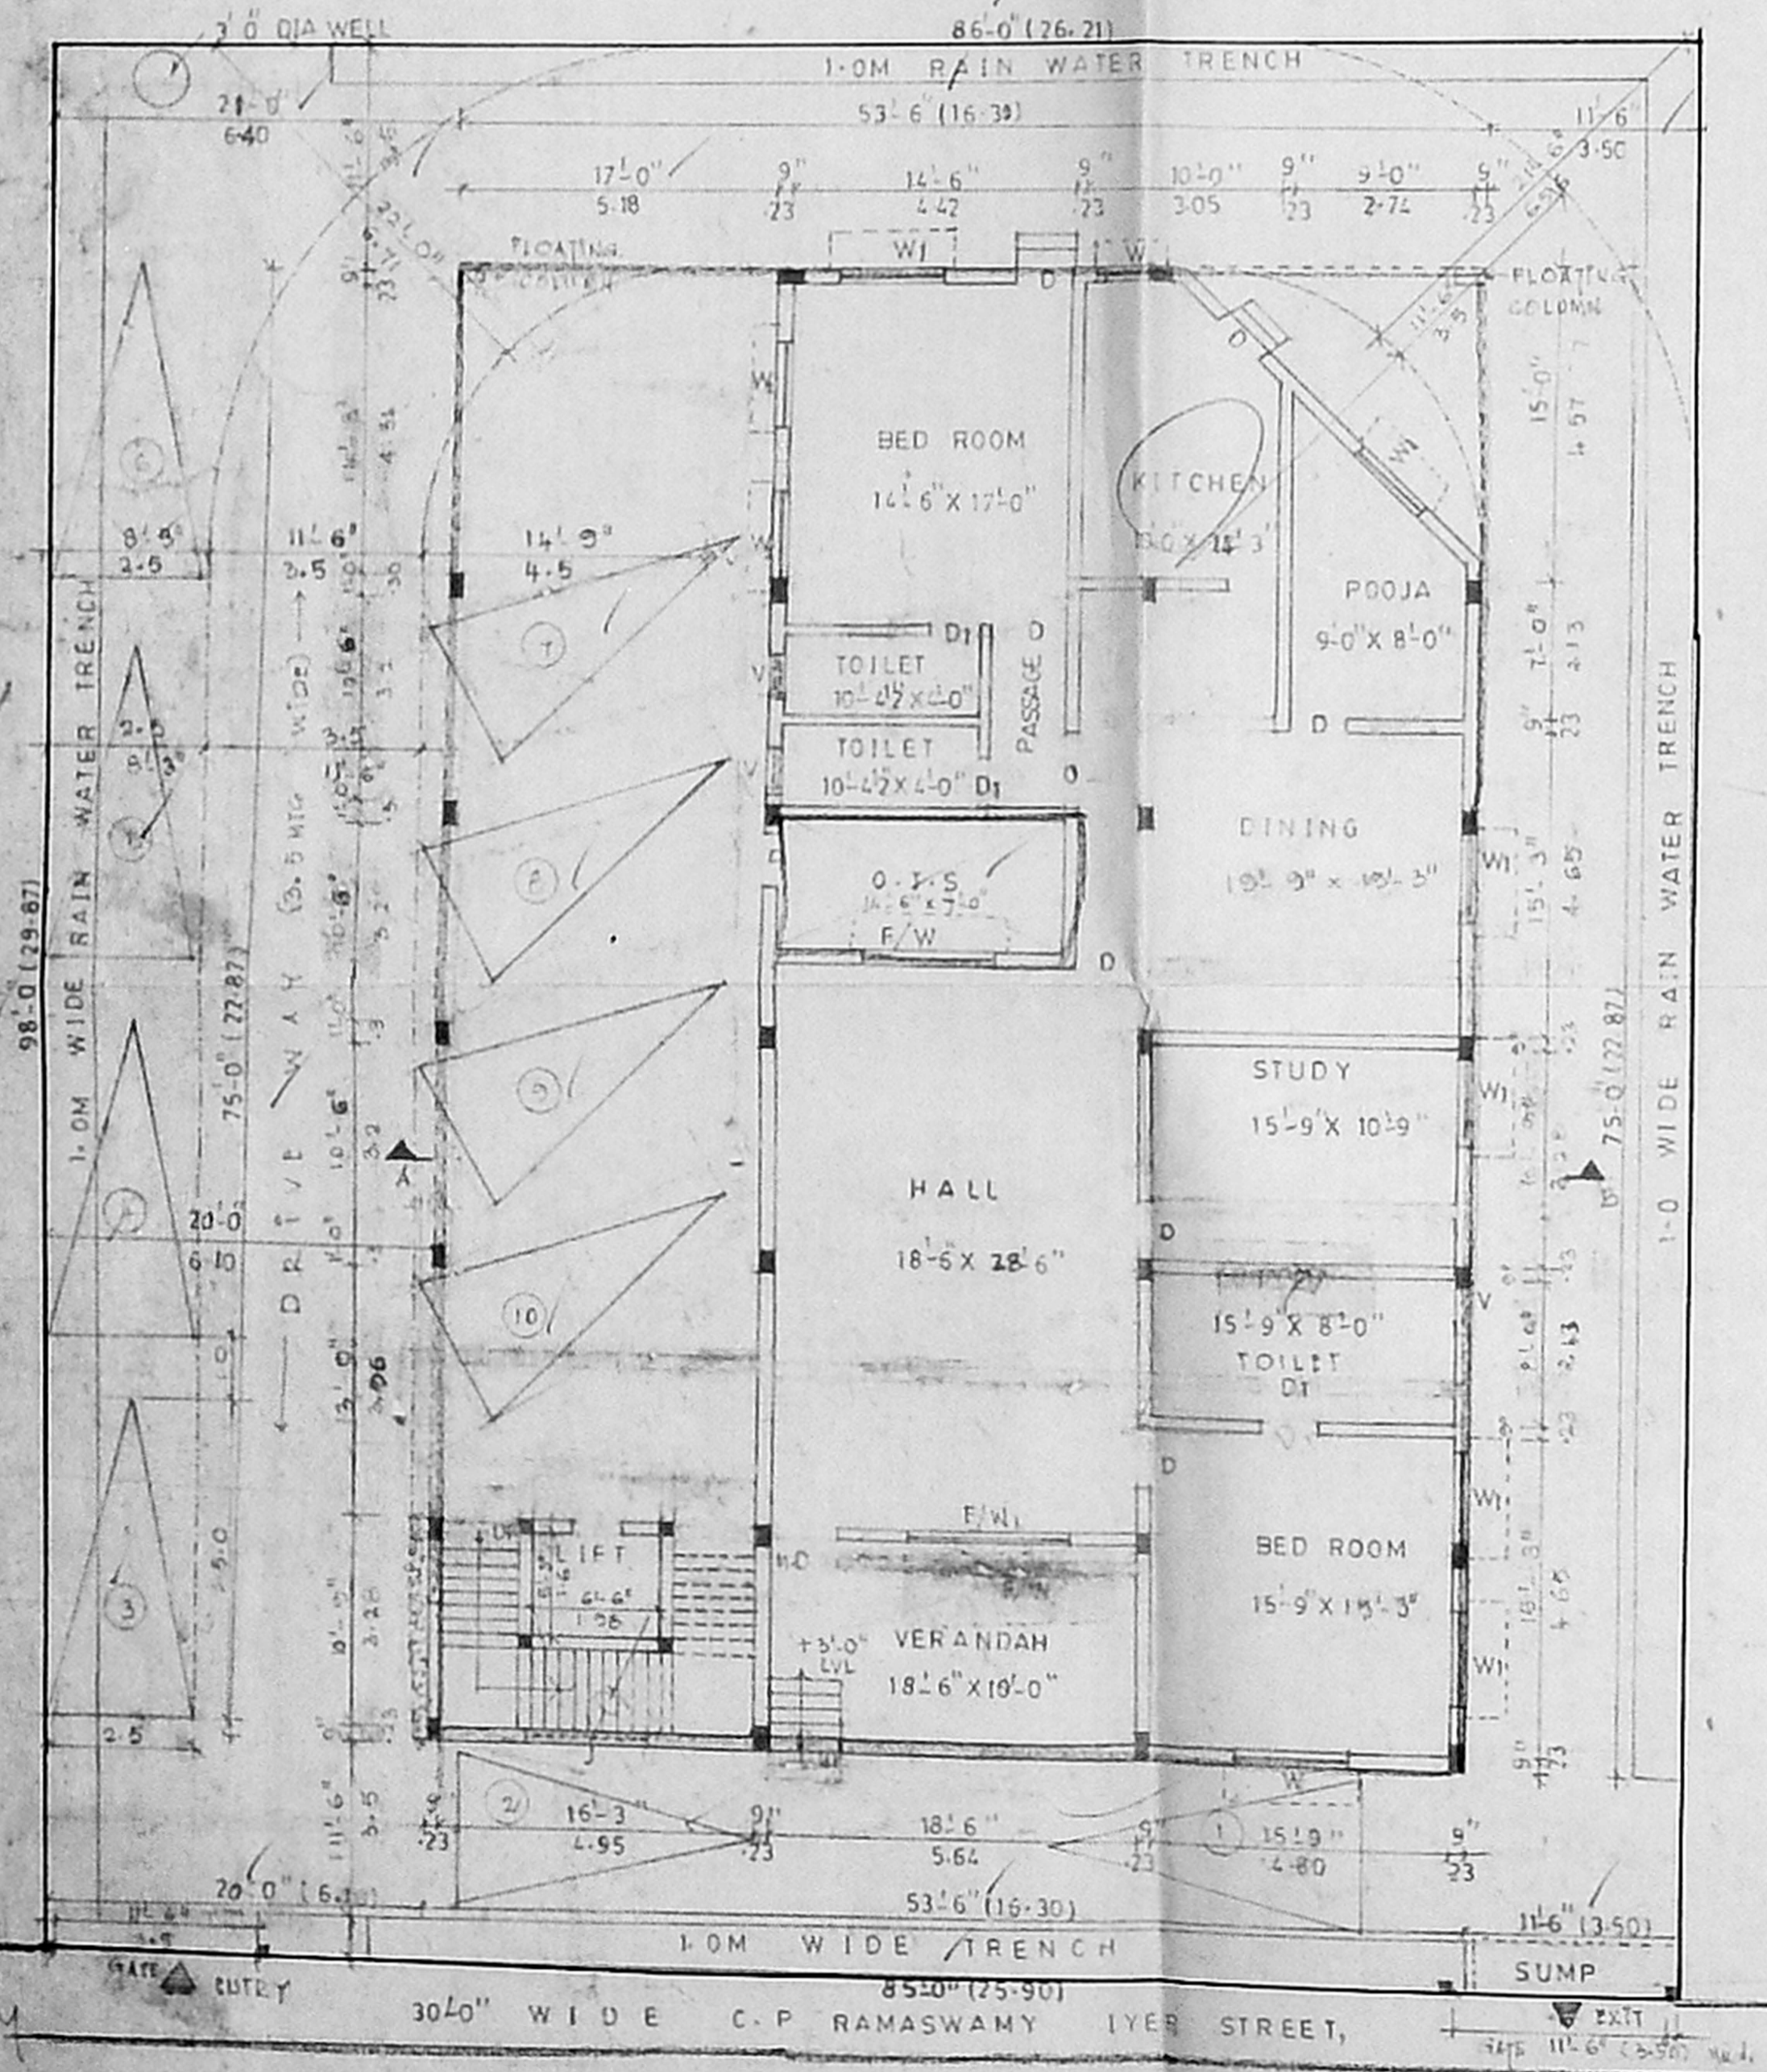

SITE CUM GROUND FLOOR PLAN

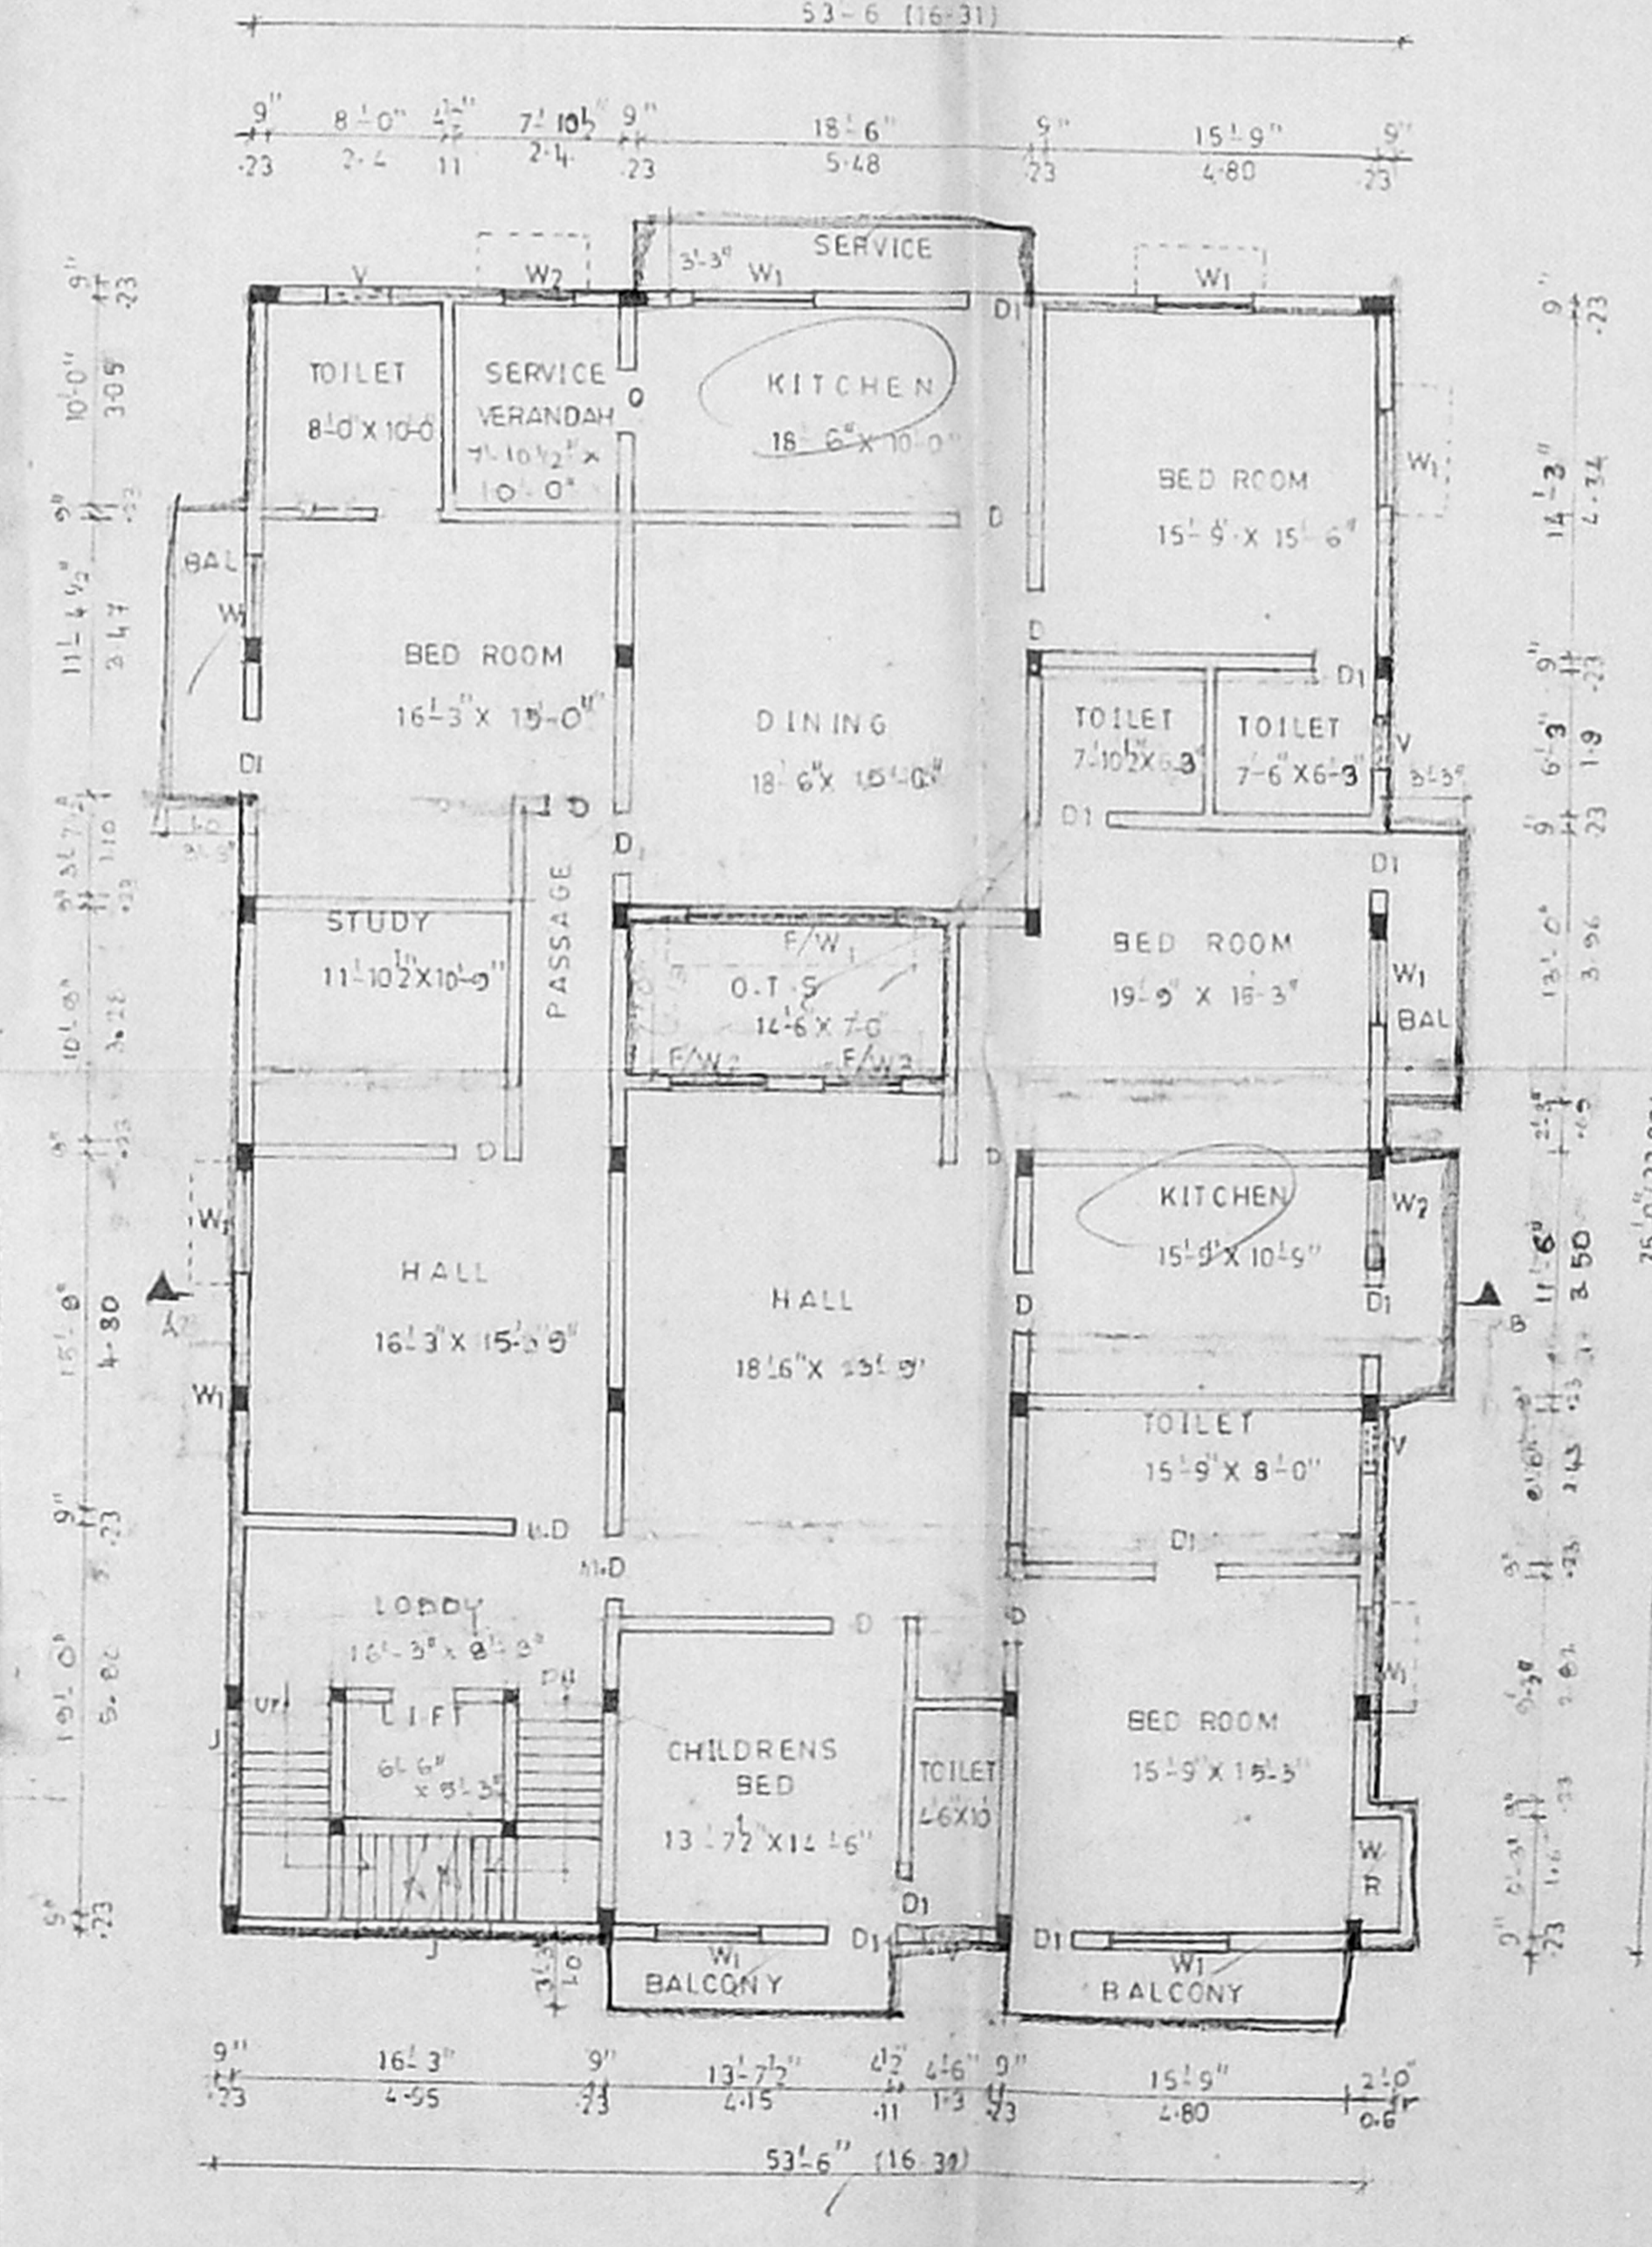

FIRST FLOOR PLAN