



FRONT ELEVATION


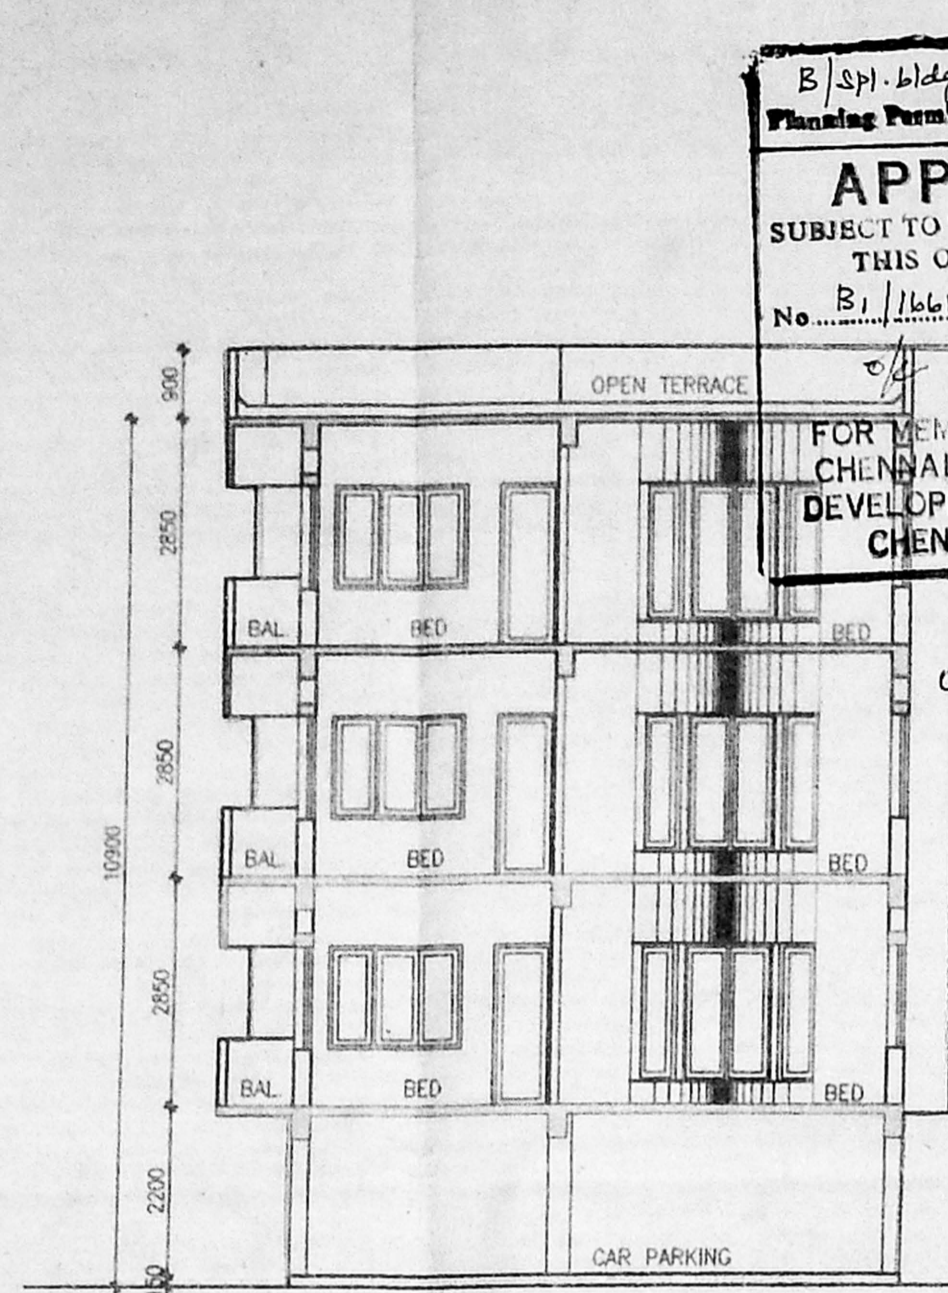


SECTION 'A-A'

B/Spl. bldg 231/2000
 Planning Permit No. **APPROVED**
 SUBJECT TO THE CONDITIONS IN THIS OFFICE LETTER.
 No. B/1661/2000 Date 28.7.2000
 FOR MEMBER SECRETARY
 CHENNAI METROPOLITAN
 DEVELOPMENT AUTHORITY
 CHENNAI-600 008.

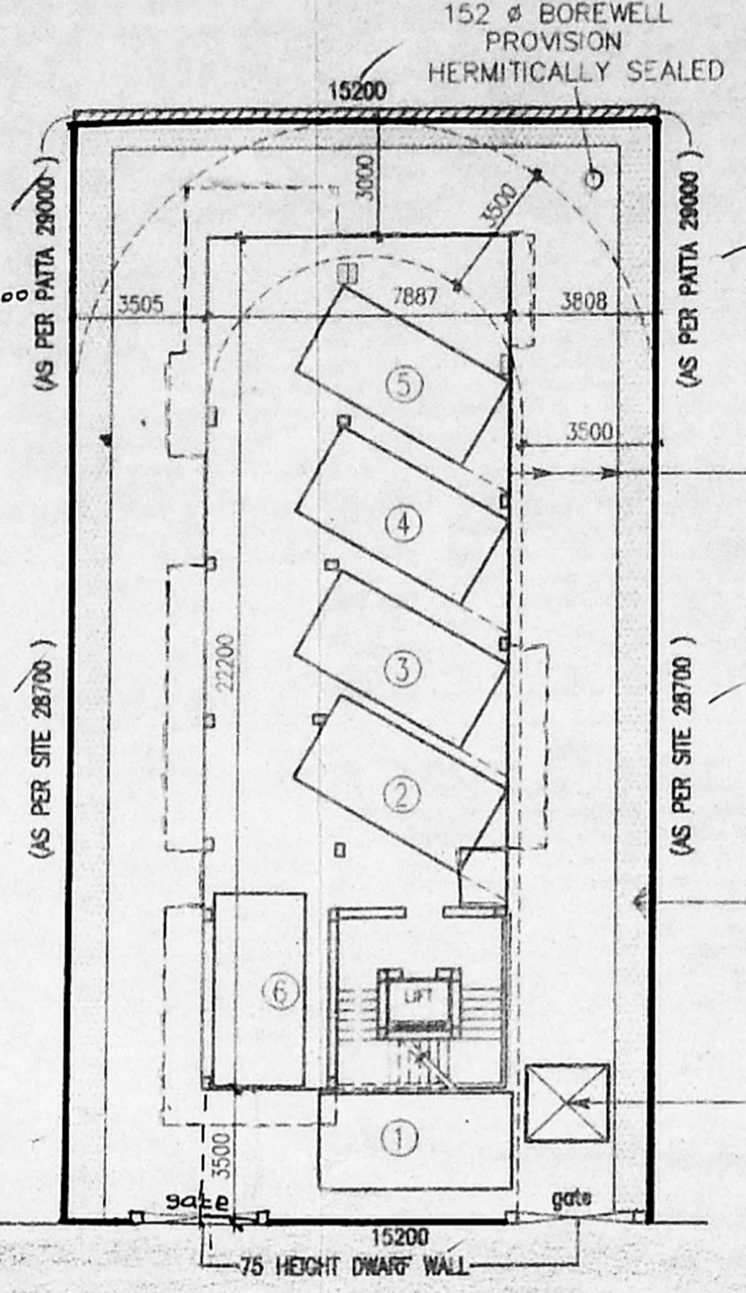

SITE PLAN
 [SCALE 1:200]

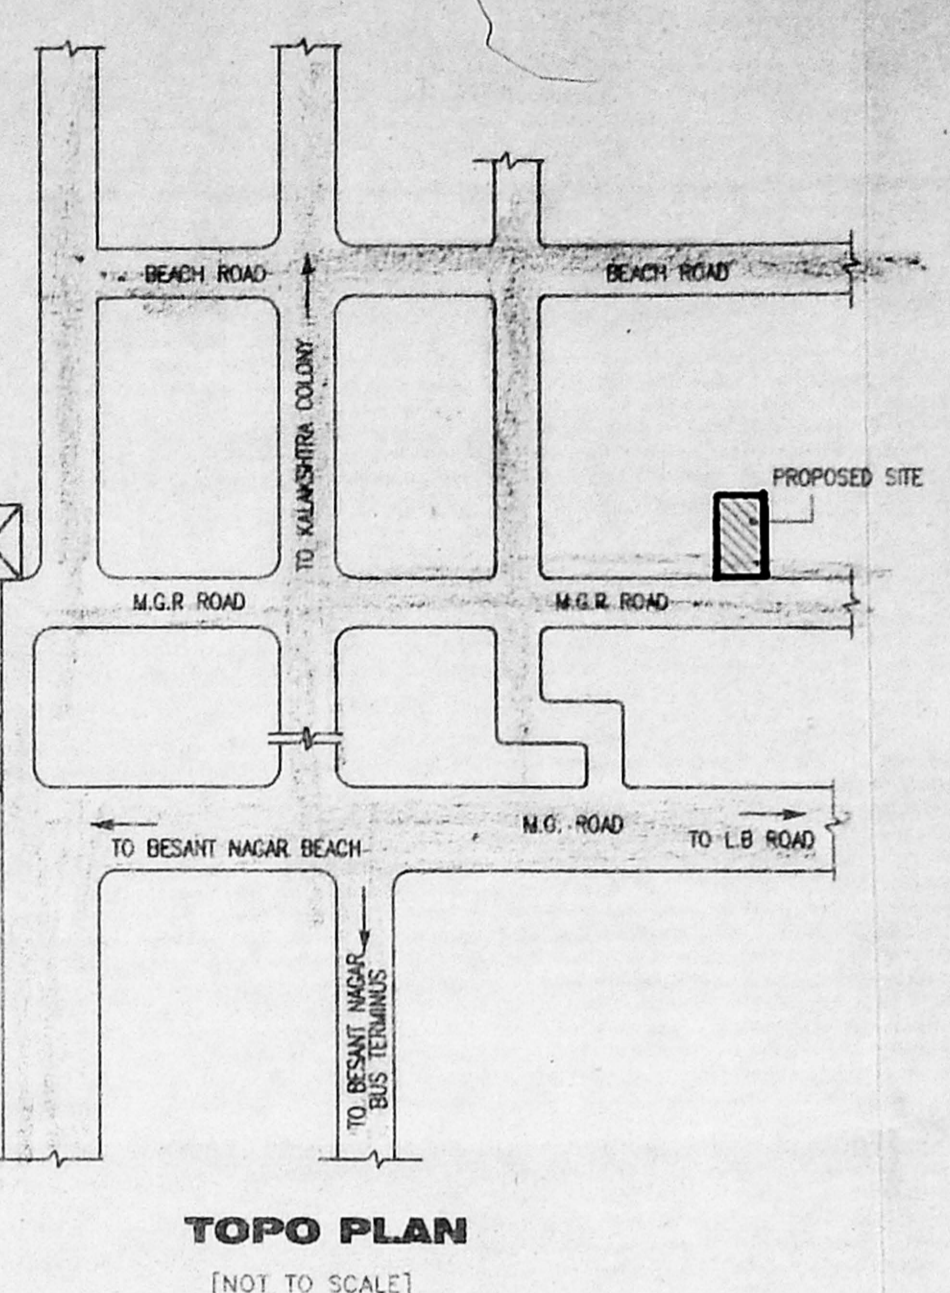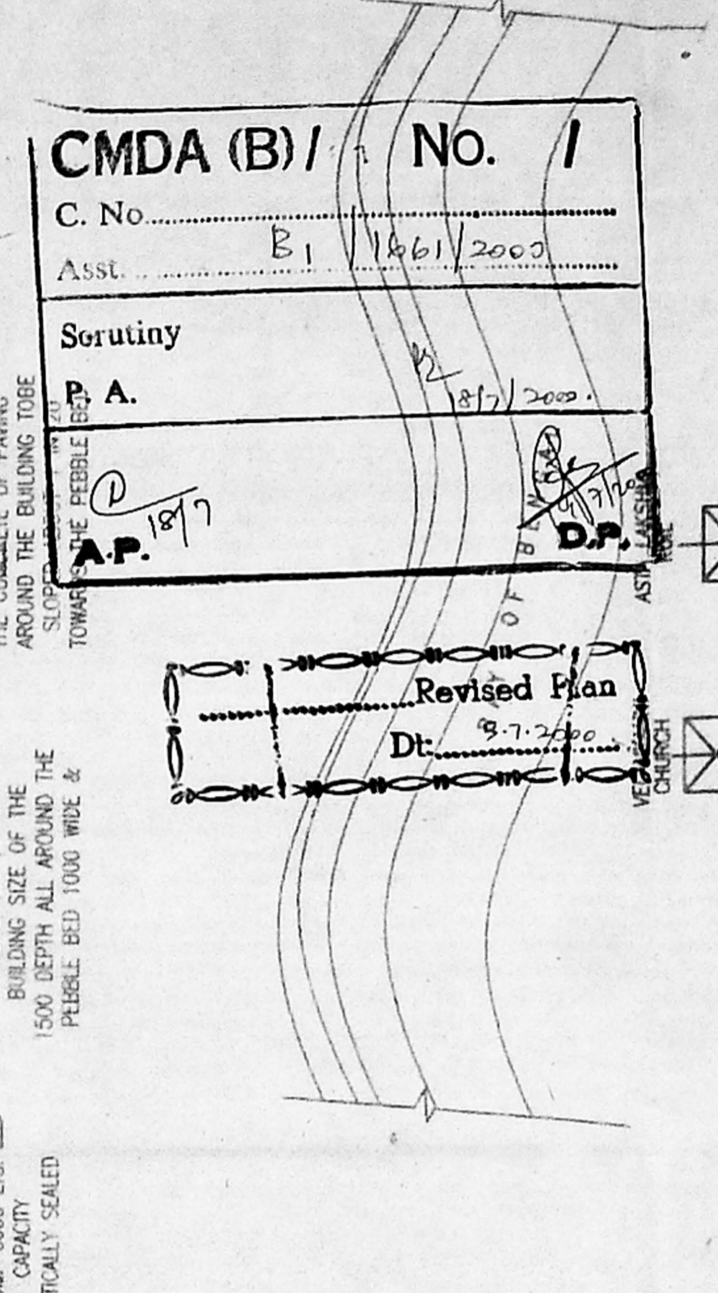

TOPO PLAN
 [NOT TO SCALE]

SCHEDULE OF JOINERY:

TYPE	DETAIL	WIDTH	HEIGHT
D	MAIN DOOR	1000	2100
D1	-D0-	900	2100
D2	-D0-	762	2100
W	C.W. GLAZED WINDOW	2400	1350
W1	-D0-	1200	1350
W2	-D0-	1200	1350
O	OPEN	762	2100
V	C.W. GLAZED VENTILATOR	600	900
RW	ROUND WINDOW	2350	1800

SPECIFICATION:


FOUNDATION	R.C.C. COLUMN FOOTINGS
BRICK WORK	C.M 1:6 FOR SUPER STRUCTURE
PLASTERING	C.M 1:5 FOR WALLS & 1:3 FOR CEILING
FLOORING	MOSAIC FLOORING
CEMENT PAINT	2 COAT FOR WALLS & 1 EXTRA COAT FOR CEILING
R.C.C.	1:2:4 FOR SLABS & LINTELS
WOOD WORK	ALL WOOD WORKS IN BEST QUALITY TIMBER
WEATHERING	BUELLY LIME MORTAR OVER ROOF COURSE
	SLAB ONE LAYER OF COUNTRY TILES

COLOUR INDEX:


PROPOSED	
ROAD	
BOUNDARY	

AREA STATEMENT


	SQ. M
TOTAL SITE EXTENT:	442.00
STILT FLOOR	20.753
FIRST FLOOR	204.671
SECOND FLOOR	204.671
THIRD FLOOR	204.671
TOTAL BUILTUP AREA	634.756
GROUND COVERAGE:	46.30 %
F.S.I	1.436

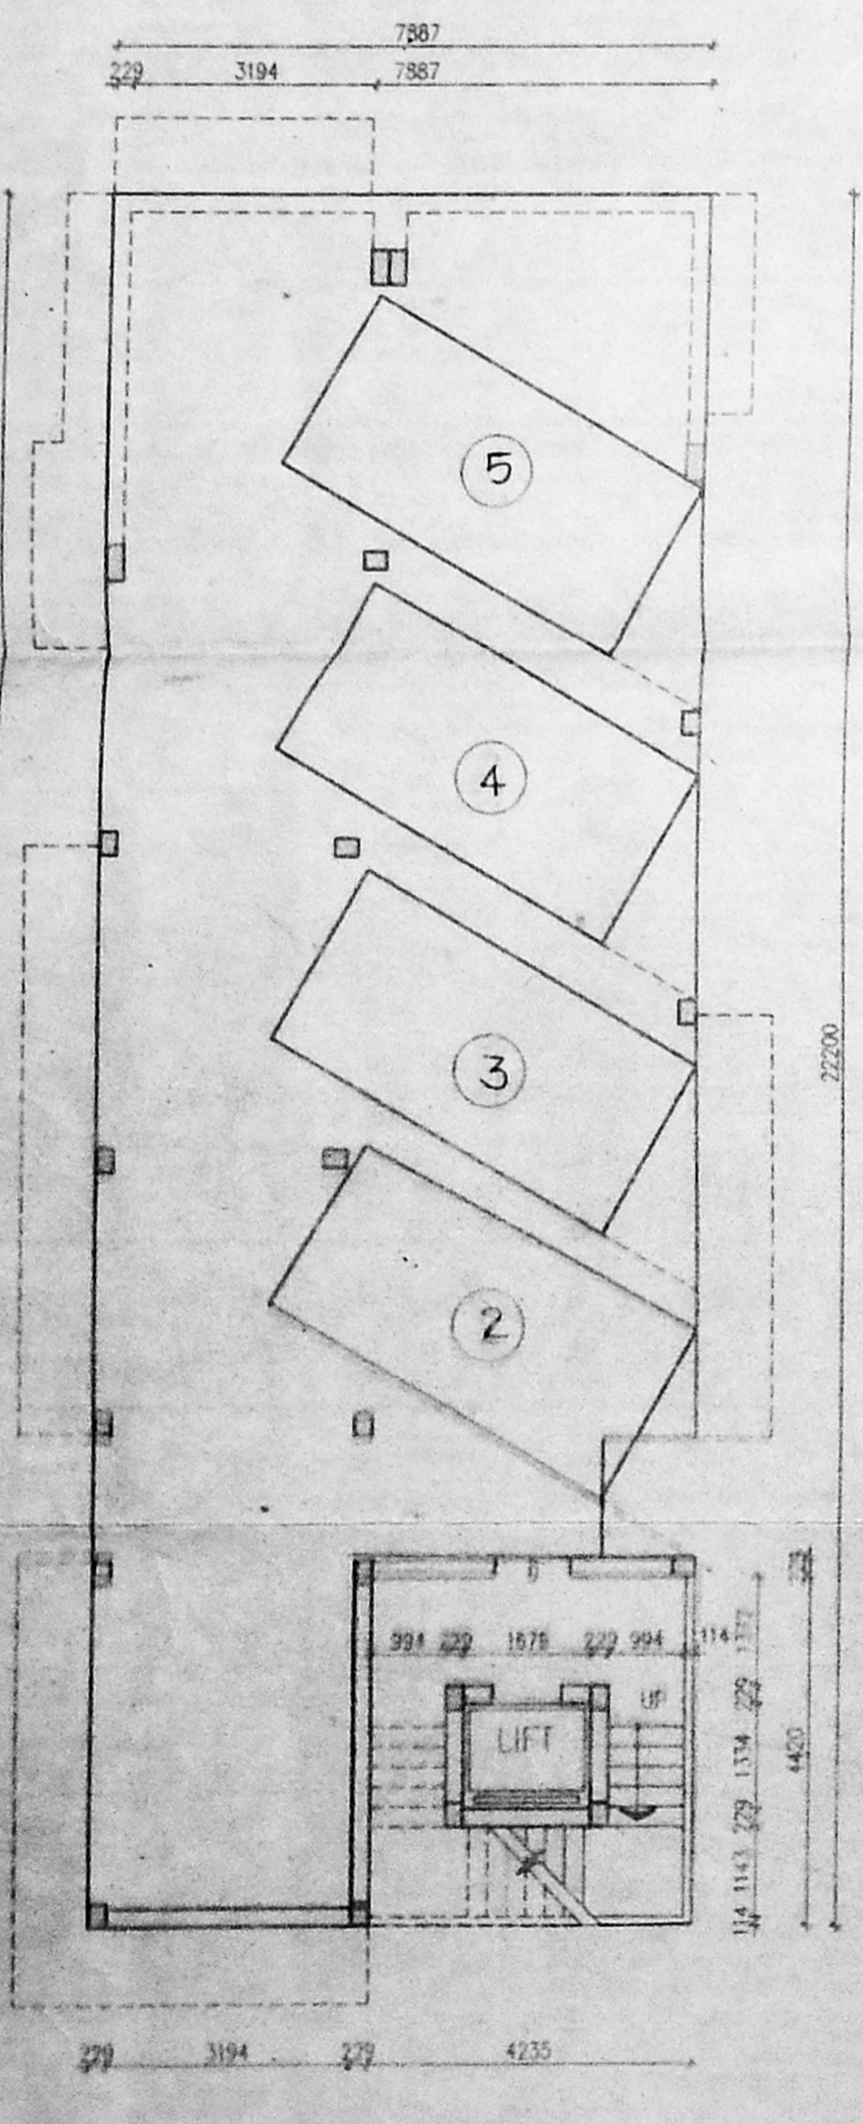


STILT FLOOR PLAN

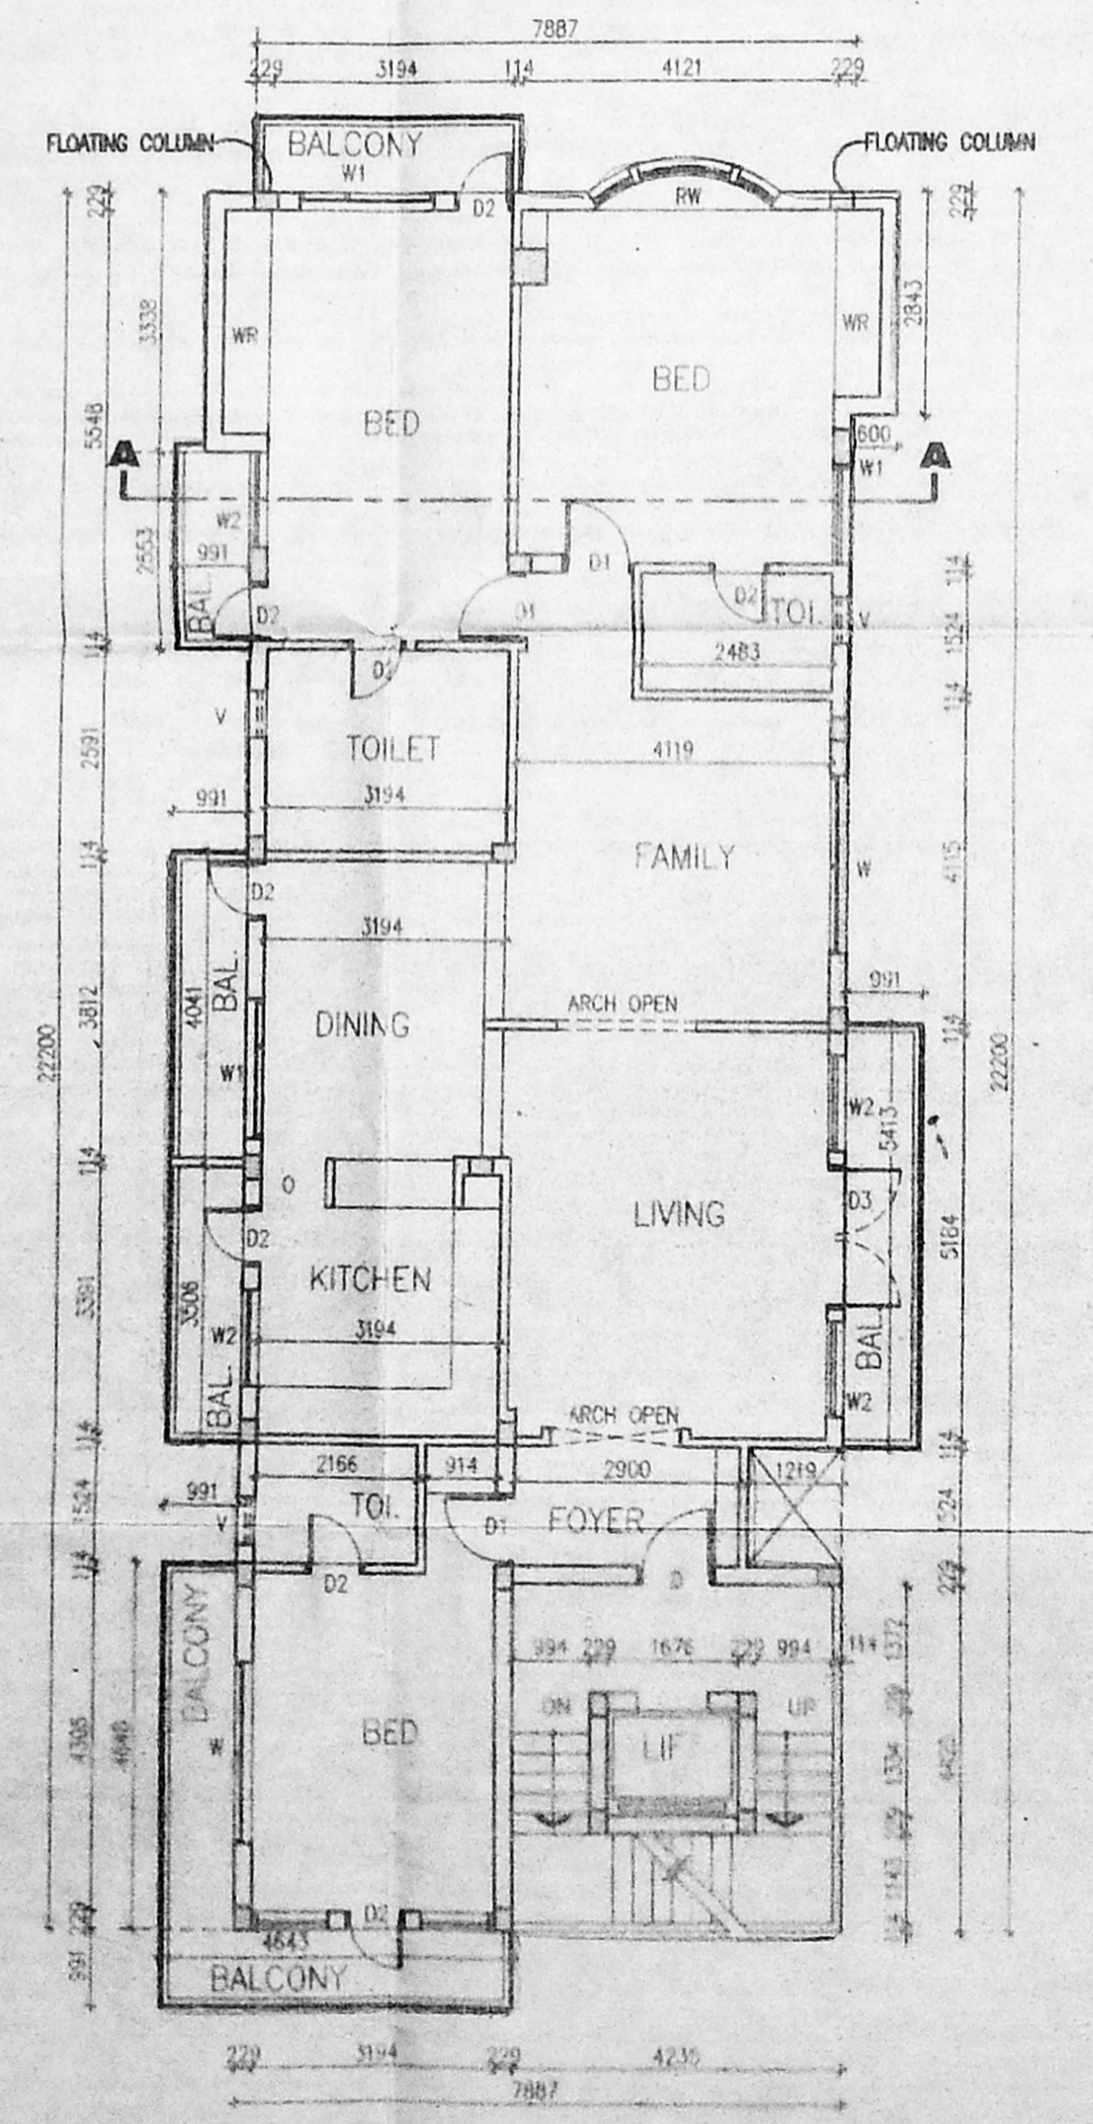


TYPICAL (1ST, 2ND & 3RD) FLOOR PLAN

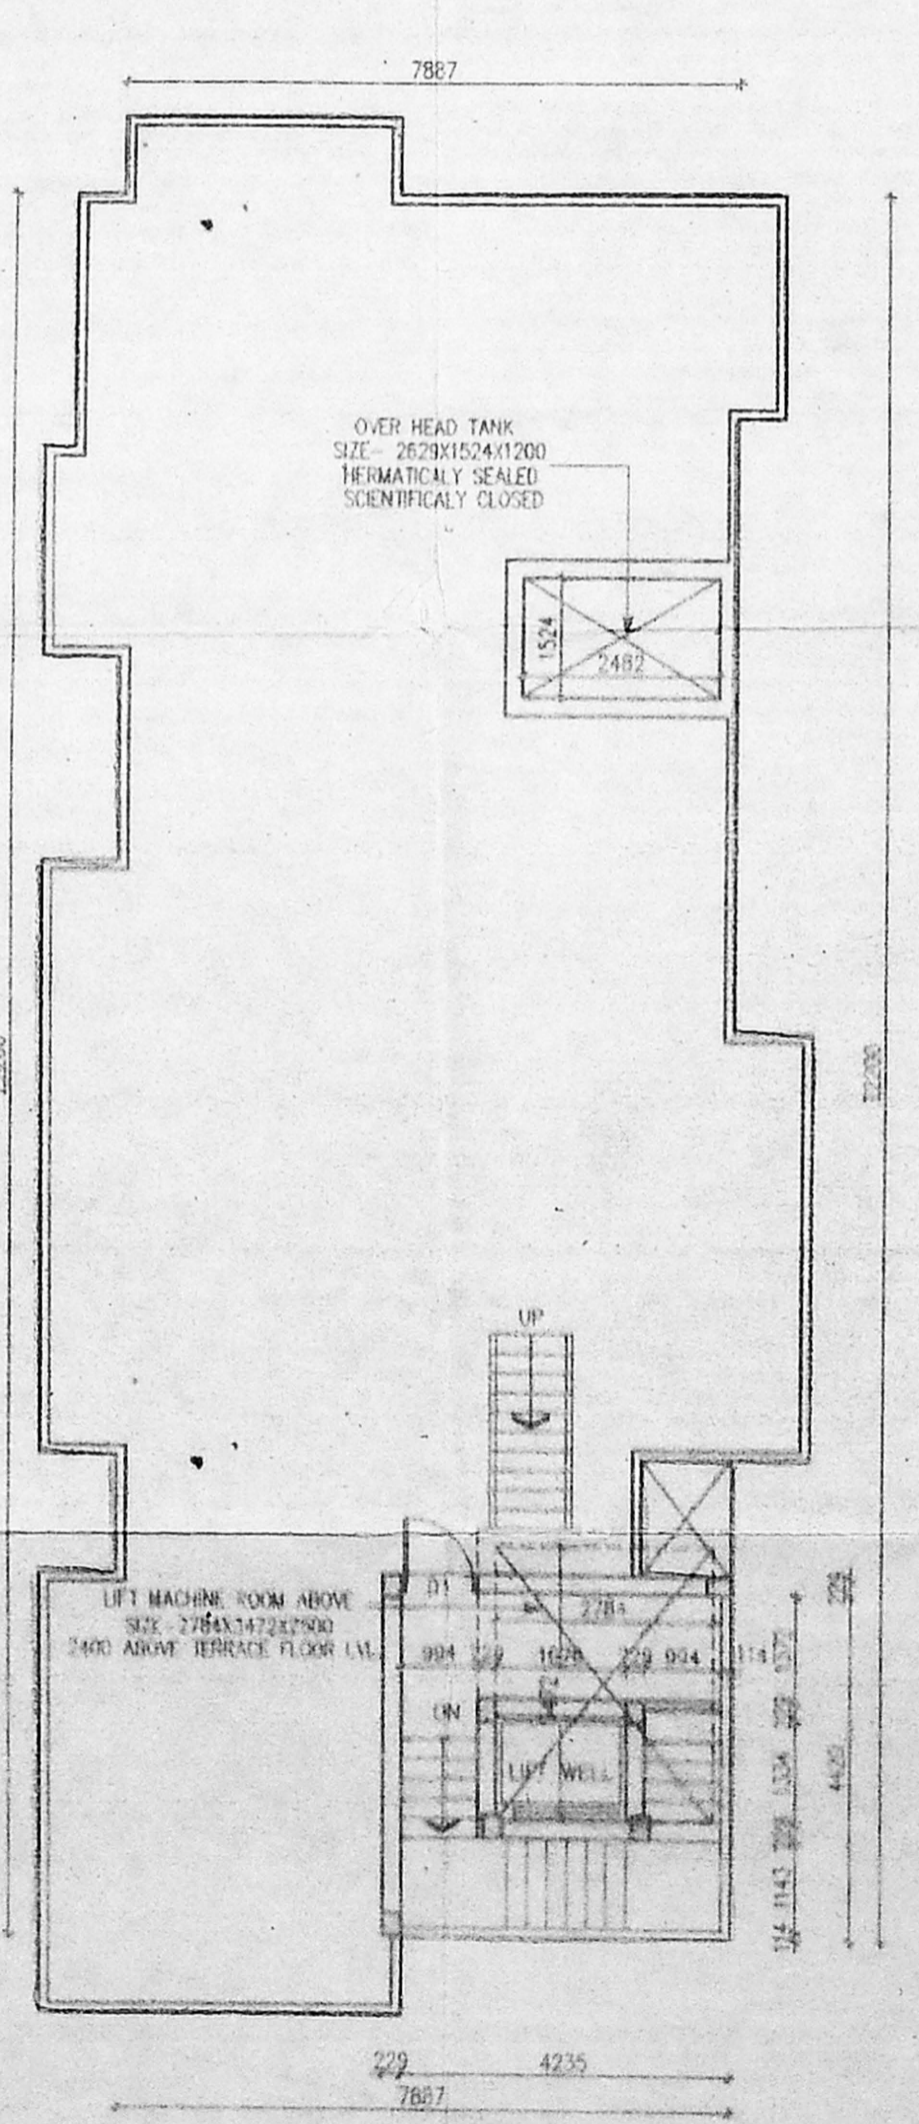


TERRACE FLOOR PLAN

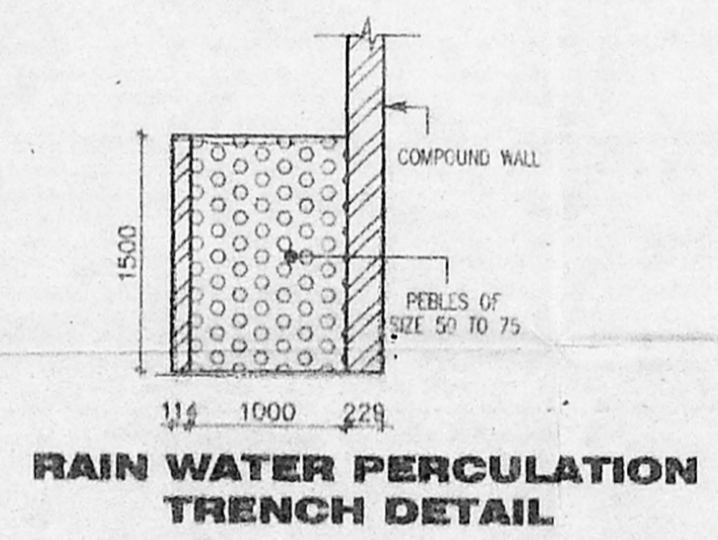


RAIN WATER PERCOLATION TRENCH DETAIL

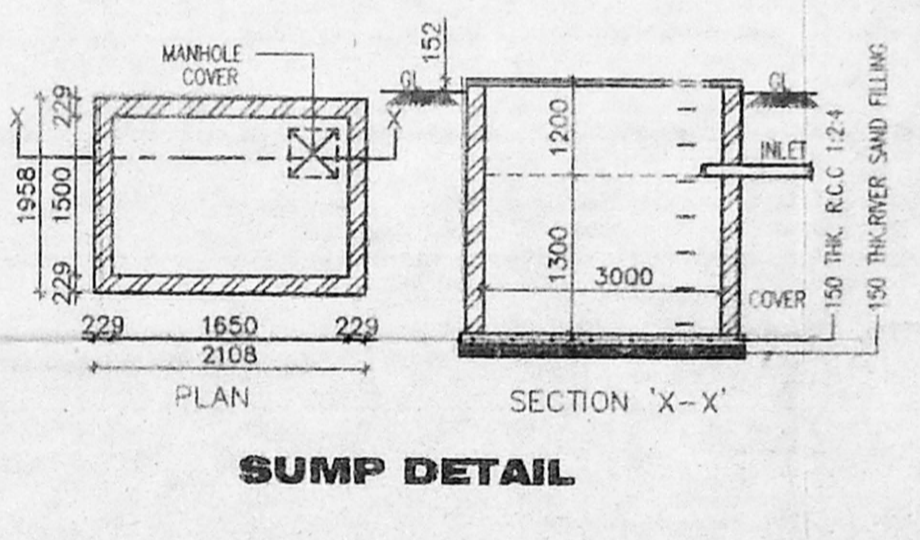

SUMP DETAIL

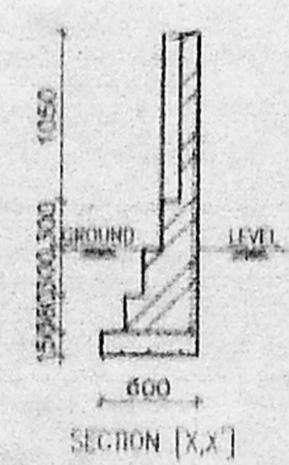

COMPOUND WALL DETAIL
 [SCALE 1:50]

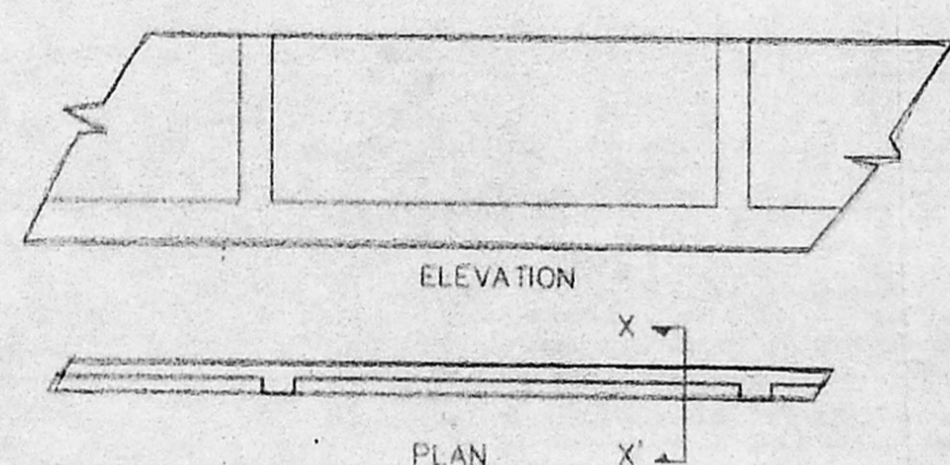

FOUNDATION DETAIL
 [SCALE 1:50]

PROPOSED RESIDENTIAL BUILDING
 AT DOOR NO : 58, PLOT NO:113
 M.G.R ROAD, KALAKSHETRA COLONY,
 IN R.S.NO:63,
 OF THIRUVANMIYUR VILLAGE,
 MYLAPORE & TRIPLICANE TALUK
 CHENNAI.

NANG-NEW	SCALE : 1 : 100
	DATE : 29/12/1999
	DRAWN : D. Elumalai

OWNER SIGNATURE

LICENSED SURVEYOR

W. ANAND
 B. Arch, M.B.E.M., A.L.I.A.
 ARCHITECT & PROJECT CONSULTANT
 Council Reg. No. CA/88/11631
 42/1, Velachery Road
 Guindy, Chennai-600 032
 Tel: 91 44 2353070