



Revised Plan
Dt: 18/7/2000


B/Spl bldg/2153/2000
Planning Permit No.
APPROVED
SUBJECT TO THE CONDITIONS IN THIS OFFICE LETTER.
No. B.1/21150/2000 Date: 26/8/2000
a/c [Signature]
FOR MEMBER SECRETARY
CHENNAI METROPOLITAN
DEVELOPMENT AUTHORITY
CHENNAI-600 008.

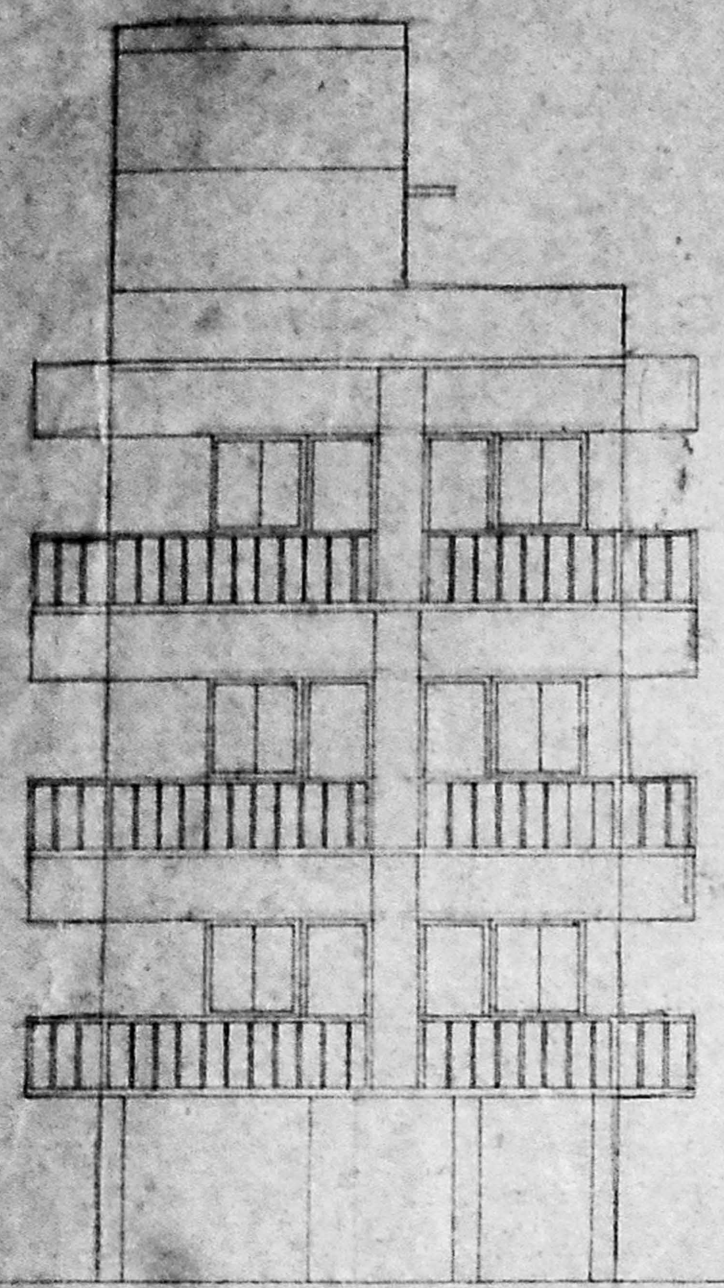

ELEVATION

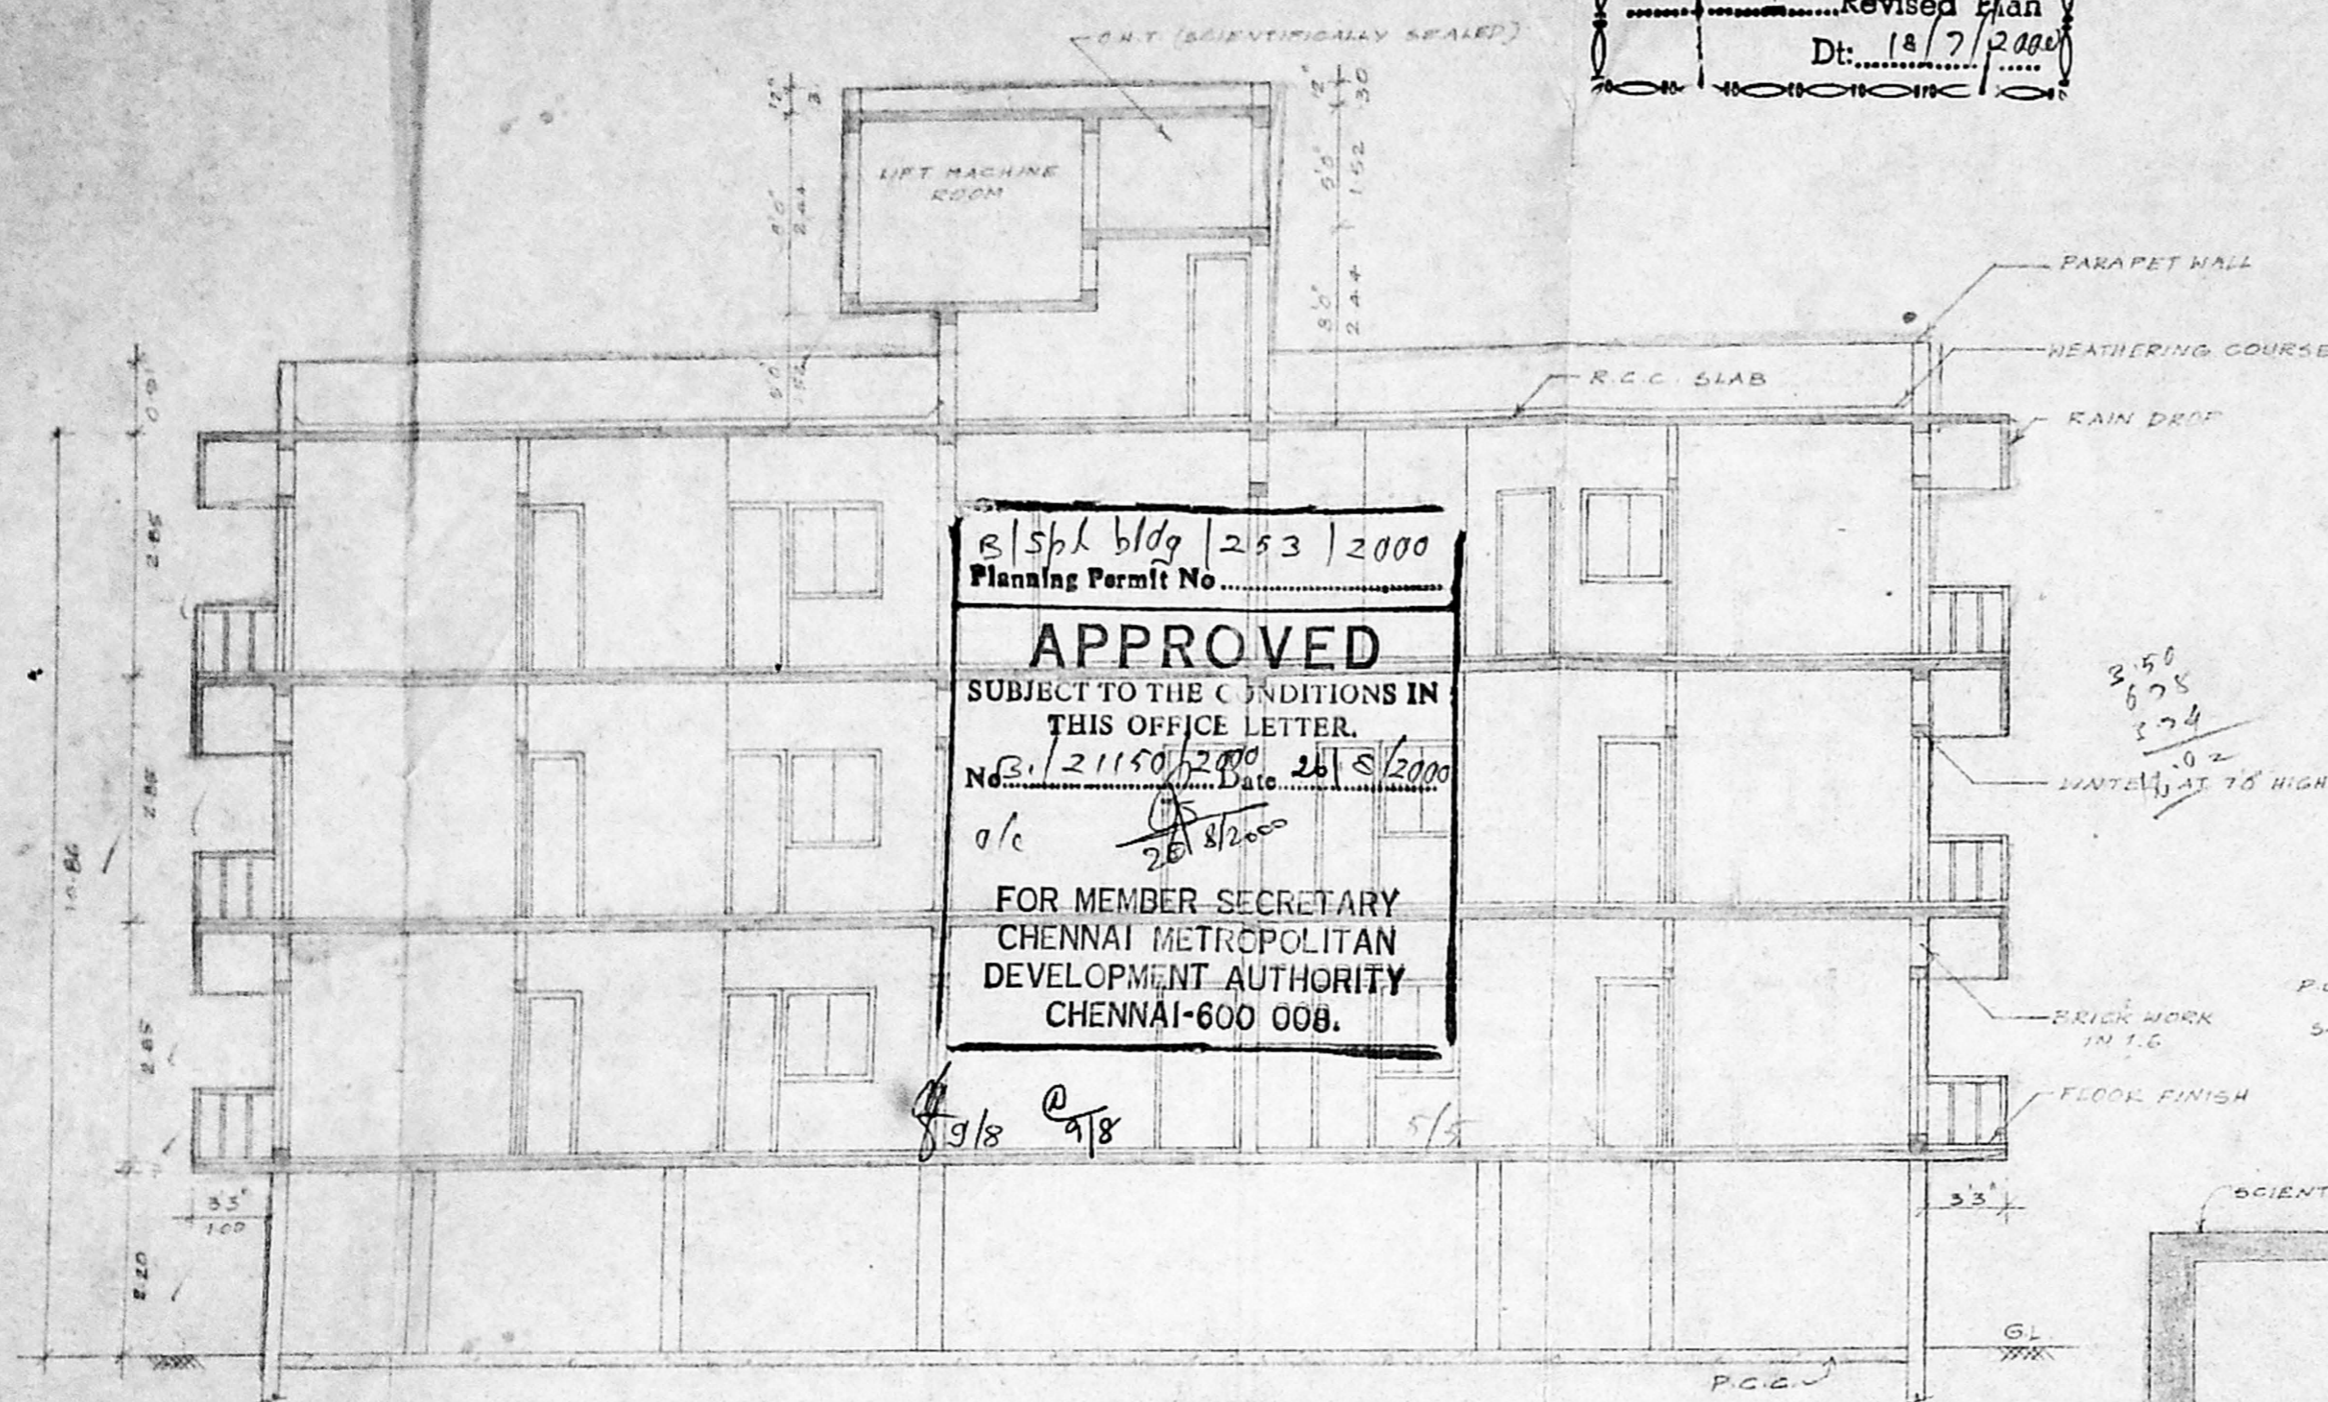


PLAN SUMP DETAIL

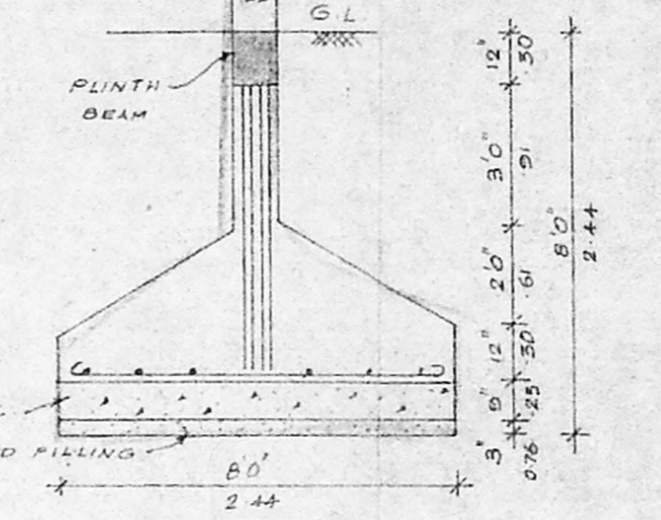


FOUNDATION DETAIL

AREA

28'0" x 21'11" = 594.64
10'4" x 4'11" = 41.04
9'3" x 1'11" = 10.44
4'8" x 2'11" = 10.00
2'8" x 2'8" = 7.74
8014.51 (7442.51)

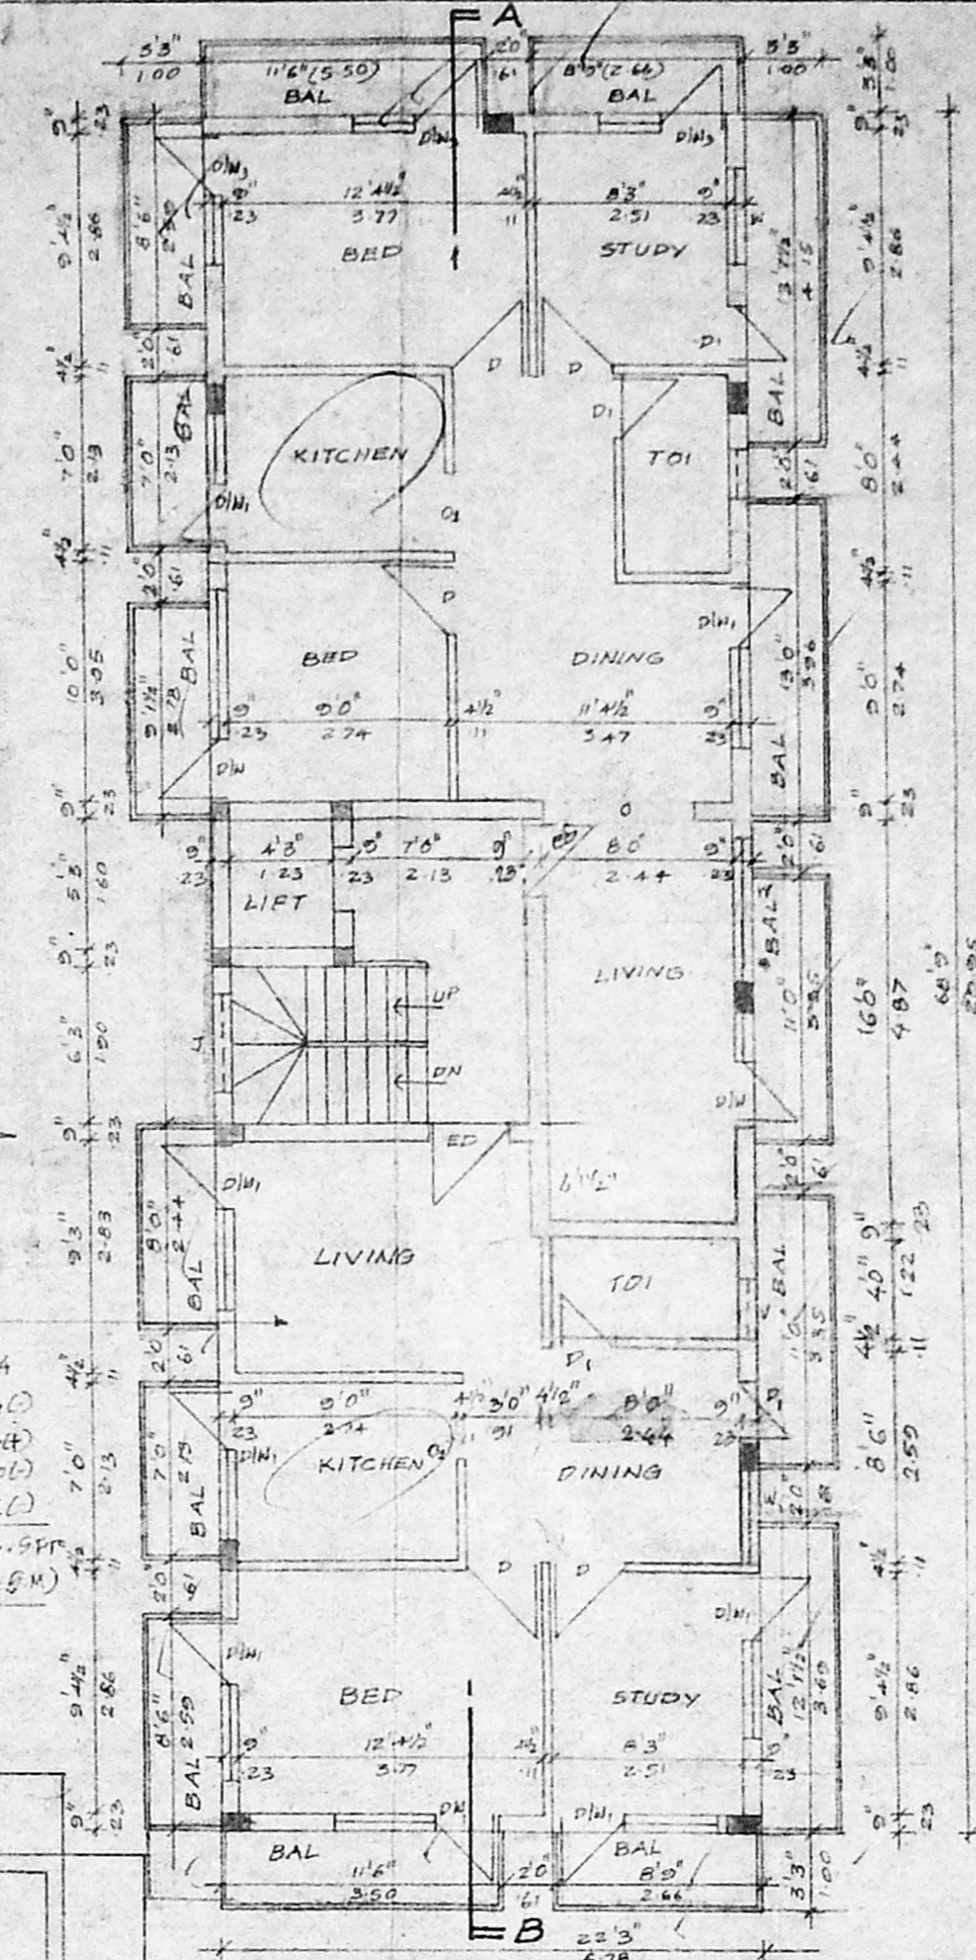


THIRD FLOOR PLAN

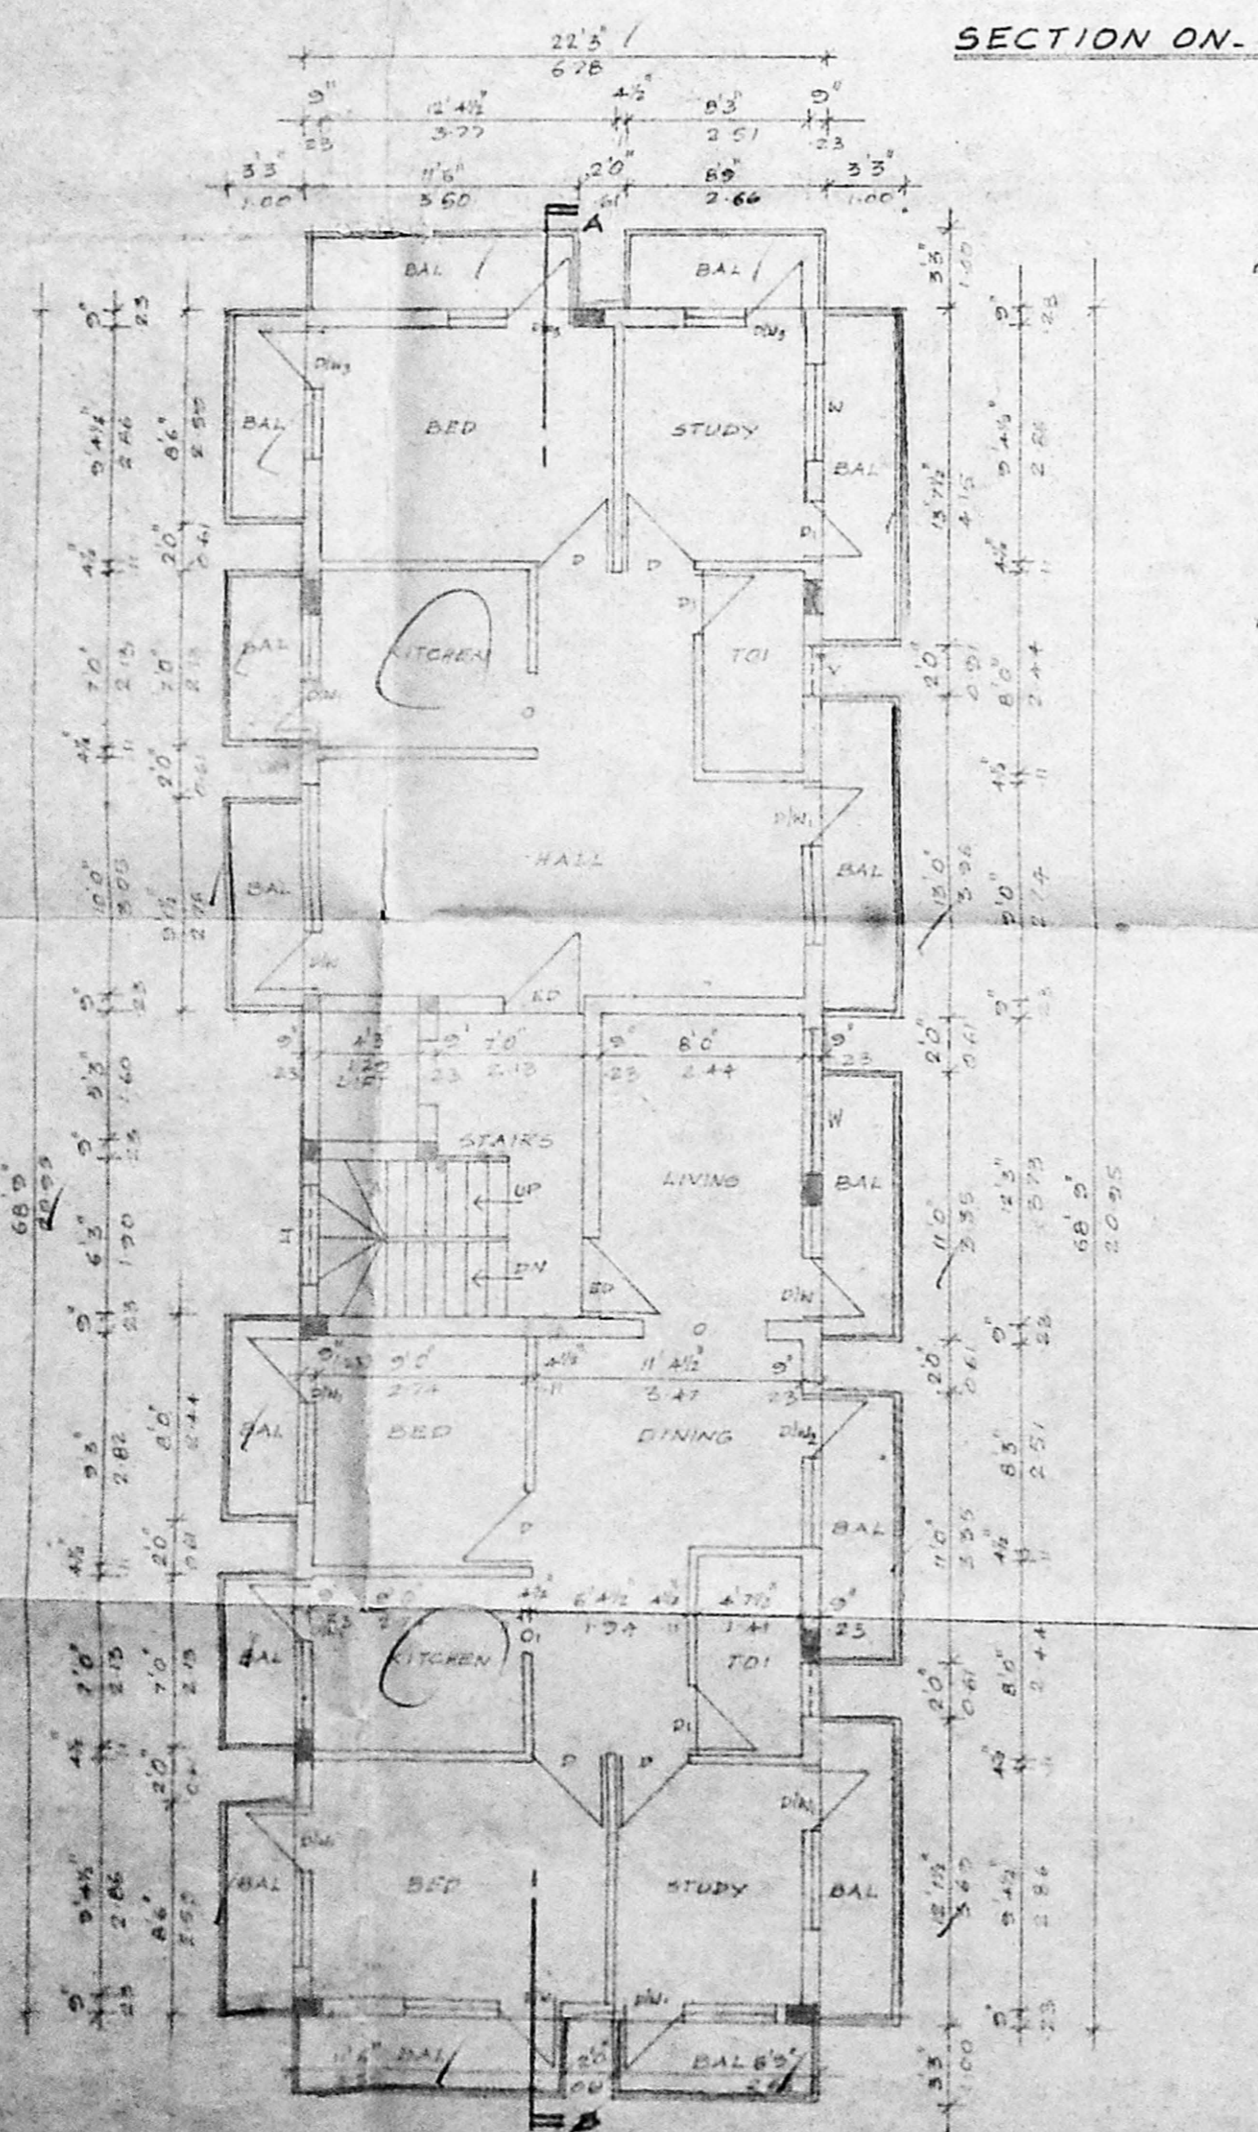


SECTION ON-AB


SECTION ON-XX

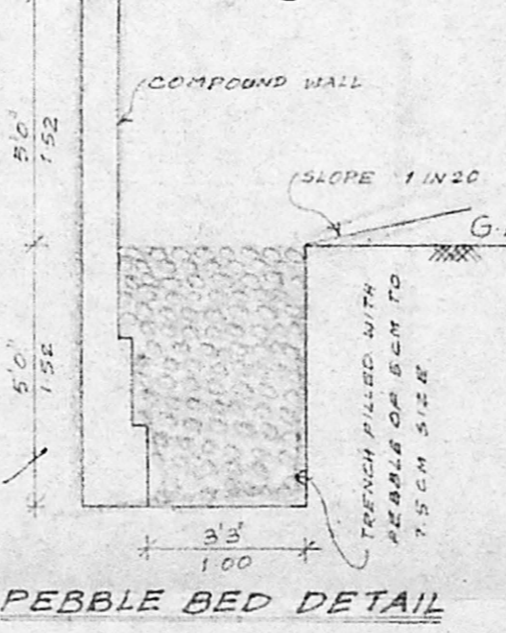

PEBBLE BED DETAIL

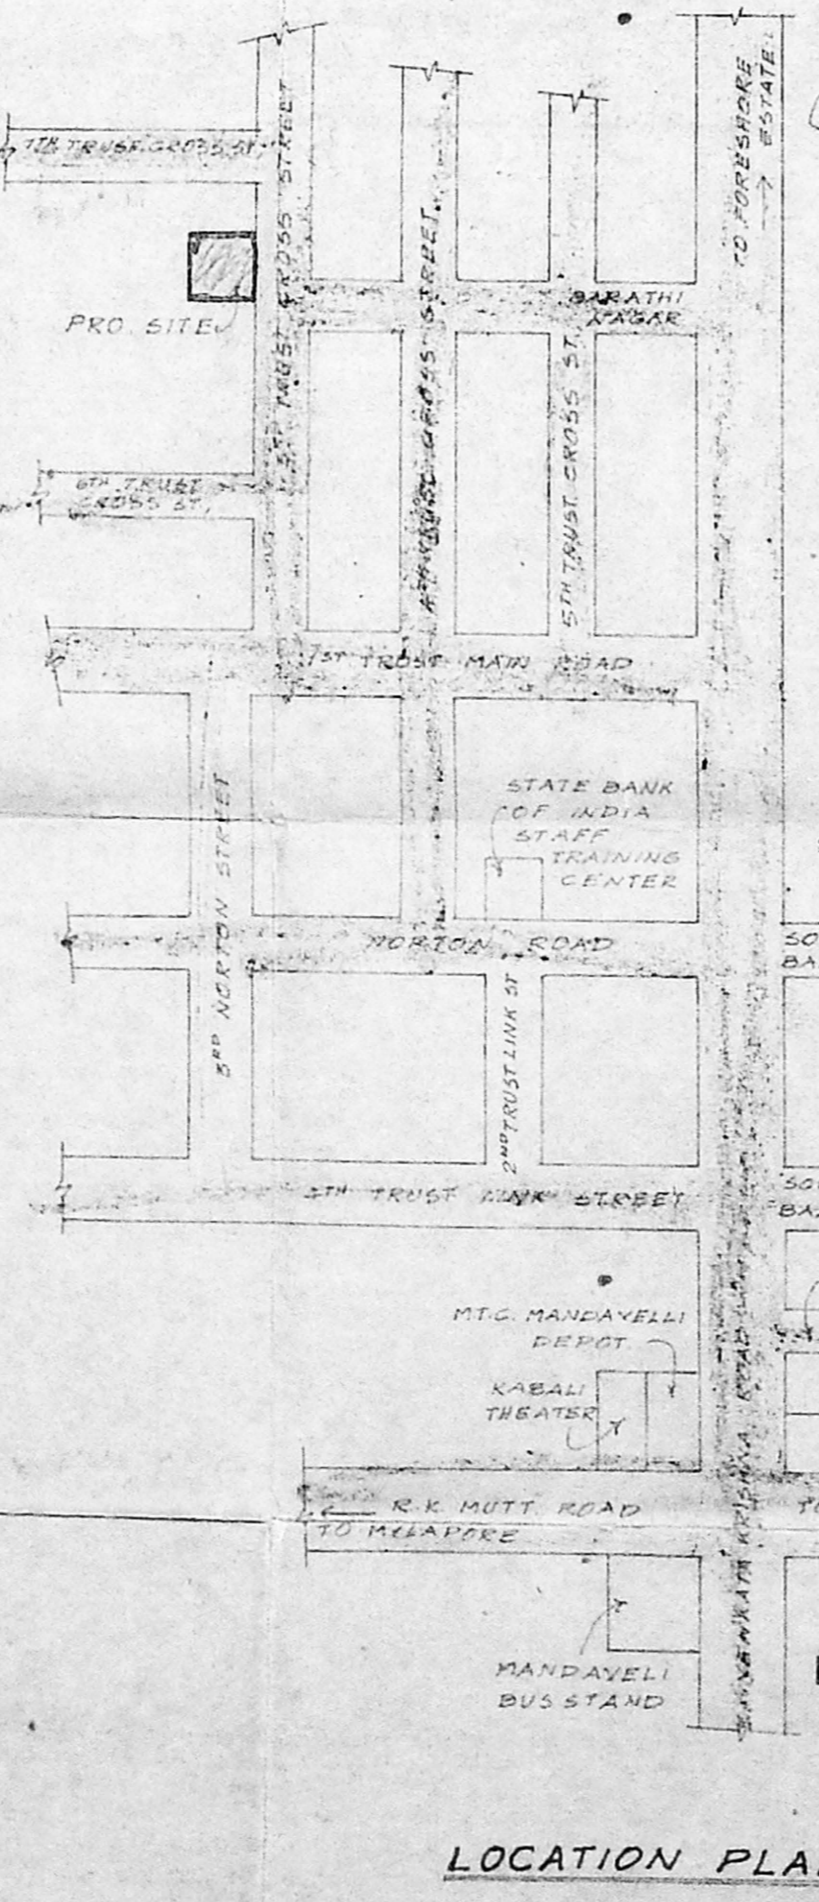

LOCATION PLAN (NOT TO SCALE)

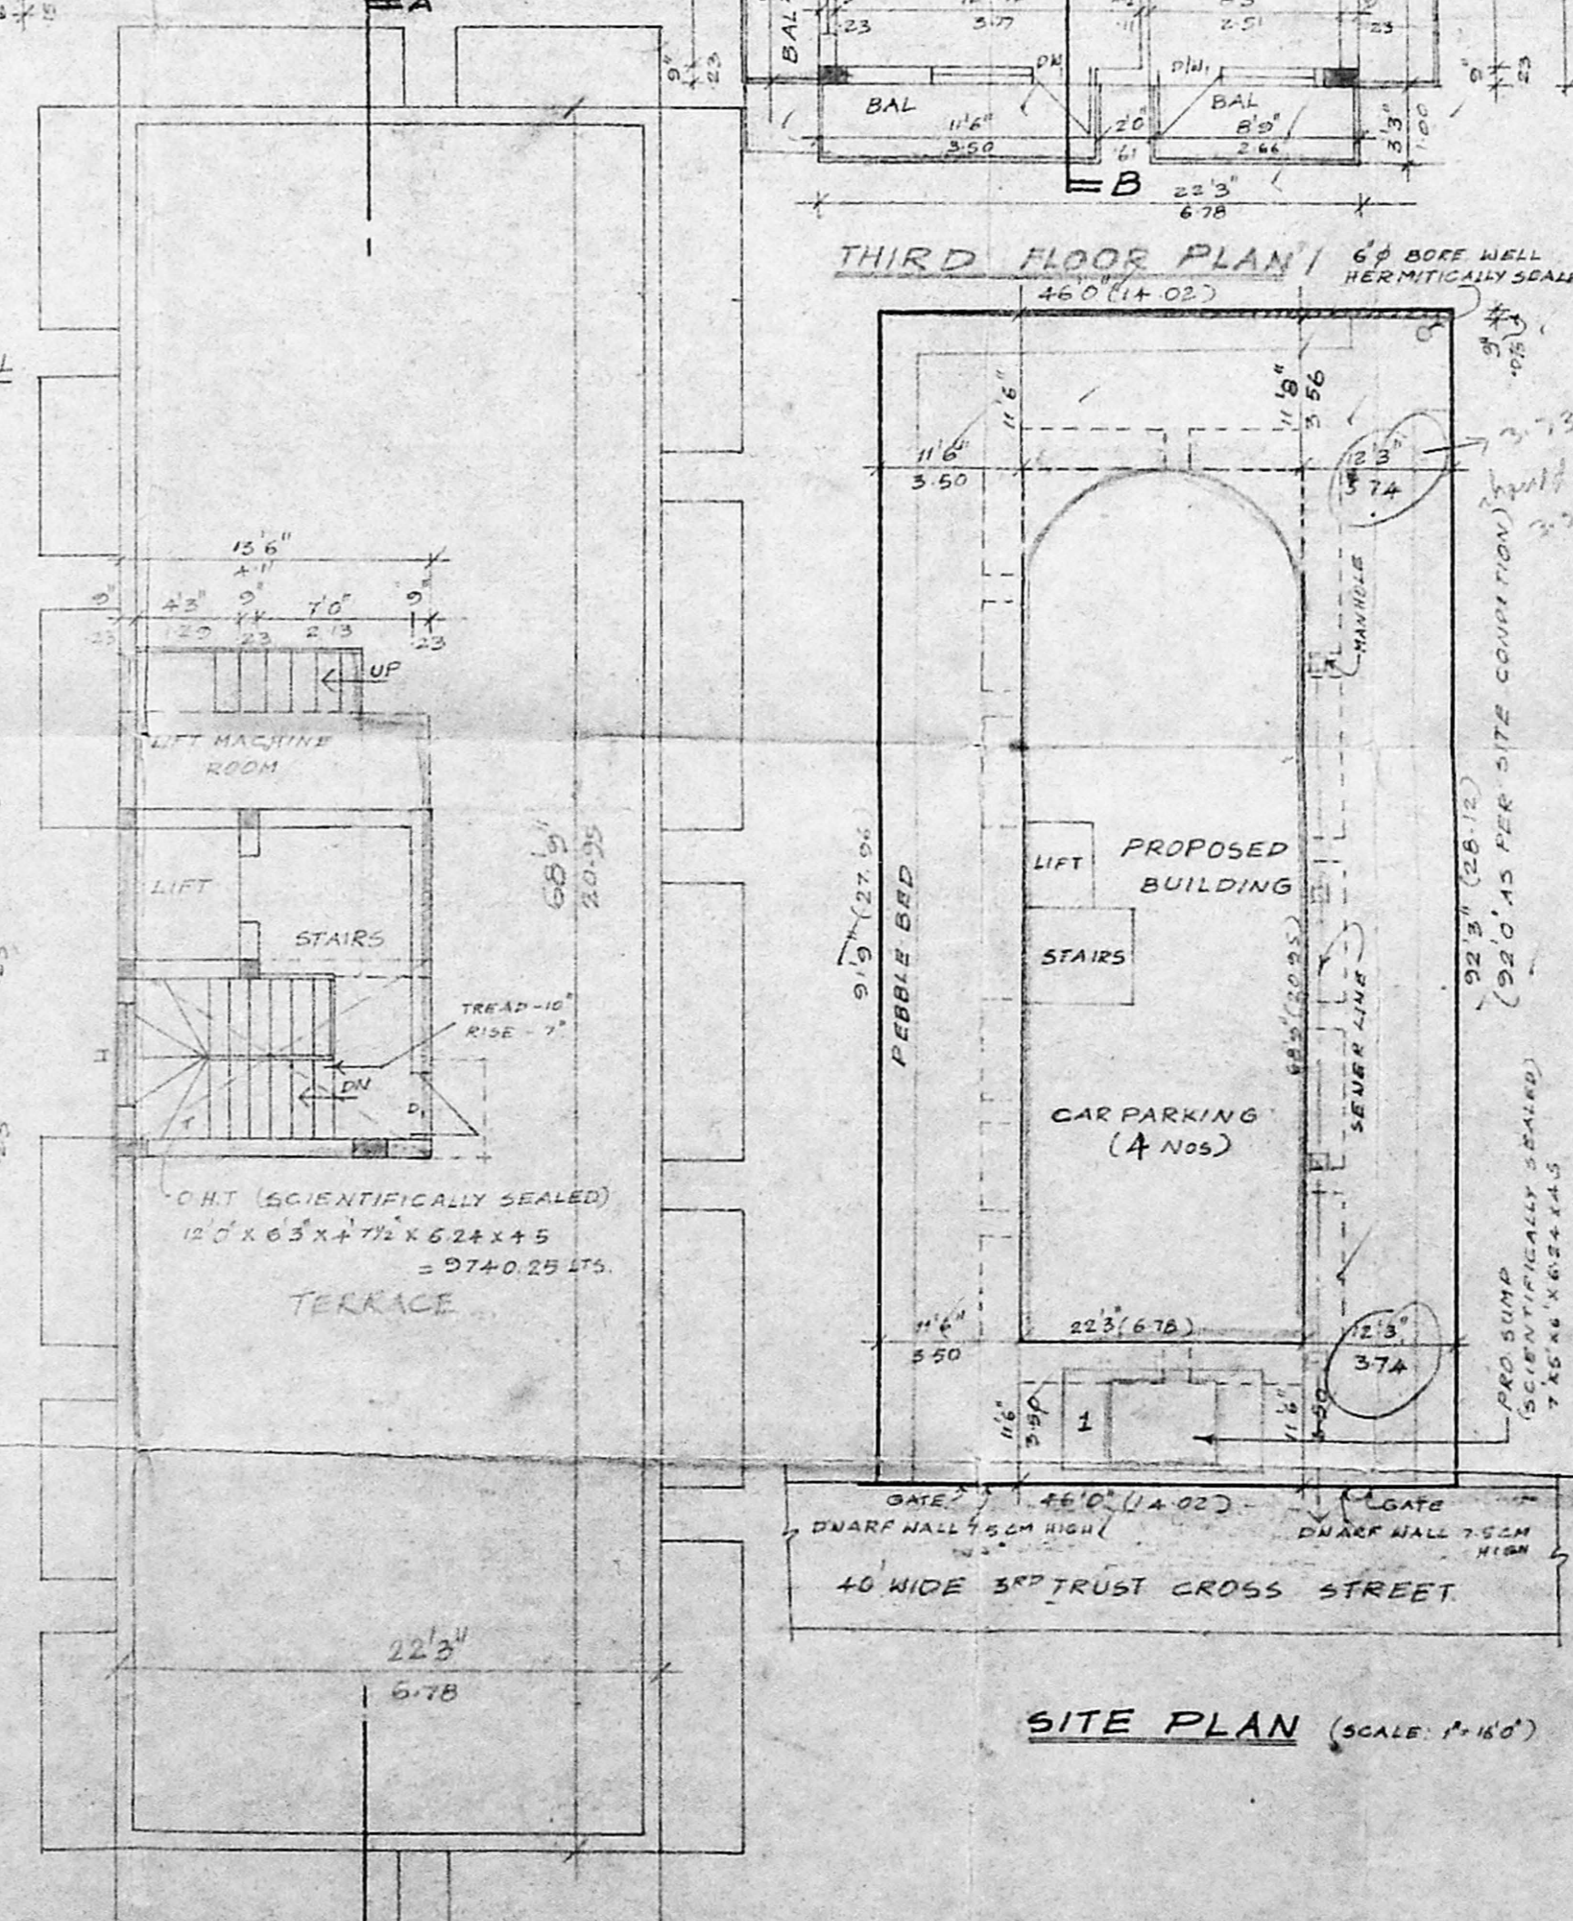

SITE PLAN (SCALE: 1"=40')

PLAN SHOWING THE PROPOSED RESIDENTIAL BUILDING AT NO. 35, 3RD TRUST CROSS STREET, MANDAVELI, CHENNAI - 600 028. IN R.S. NO. 4436/71, BLOCK NO: 9B, MYLAPORE. DIVISION NO. 1.

CMDA (B)/152 No. 1
C.No. B.1/21150/2000
Asst. [Signature]
Scrutiny P. A. [Signature]

AREA STATEMENT

50-FT		
PLOT AREA	4232.00	393.15
MAX FSI	6348.00	588.73
STILT FLOOR	120.31	11.77
FIRST FLOOR	4030.30	374.41
THIRD FLOOR	2015.15	187.21
TOTAL	6165.76	573.39
CAR PARKING	1409.37	130.93
FSI PROVIDED	1.47	
PLOT COVERAGE	47.62%	

SCHEDULE OF JOINERIES

ED	ENTRANCE DOOR	3'6" x 7'0"
D	DOOR	3'0" x 7'0"
D1	DOOR	2'6" x 7'0"
DW	DOOR CUM WINDOW	8'6" x 7'0"
DW1	DOOR CUM WINDOW	6'6" x 7'0"
DW2	DOOR CUM WINDOW	5'6" x 7'0"
V	VENTILATOR	2'0" x 2'6"
T	TALLY	4'0" x 5'6"
DW3	DOOR CUM WINDOW	5'0" x 7'0"
N	WINDOW	4'0" x 4'0"
O	OPENING	5'0" x 7'0"
O1	OPENING	3'0" x 7'0"


COLOUR INDEX

PROPOSED BUILDING	[Symbol]
EXISTING ROAD	[Symbol]
SITE BOUNDARY	[Symbol]

SCALE: 1"=80'(OR) 1:100
OWNER(S):
[Signatures]

K. SELVAM, B.E., AME, C. Eng (I) A. V.
Consulting Civil Engineer Chartered Engineer
Approved Valuer, Licensed Surveyor
Class-I, Reg. No. 319/99 2000
Corporation of Chennai
No. 1/69, Mogappair East,
CHENNAI-600 059.
Ph. 6248264
LICENSED SURVEYOR

OBJECT TO THE CONDITIONS IN THIS OFFICE LETTER No. B.1/21150/2000 Date: 26/8/2000
FOR MEMBER SECRETARY CHENNAI METROPOLITAN DEVELOPMENT AUTHORITY CHENNAI-600 008.

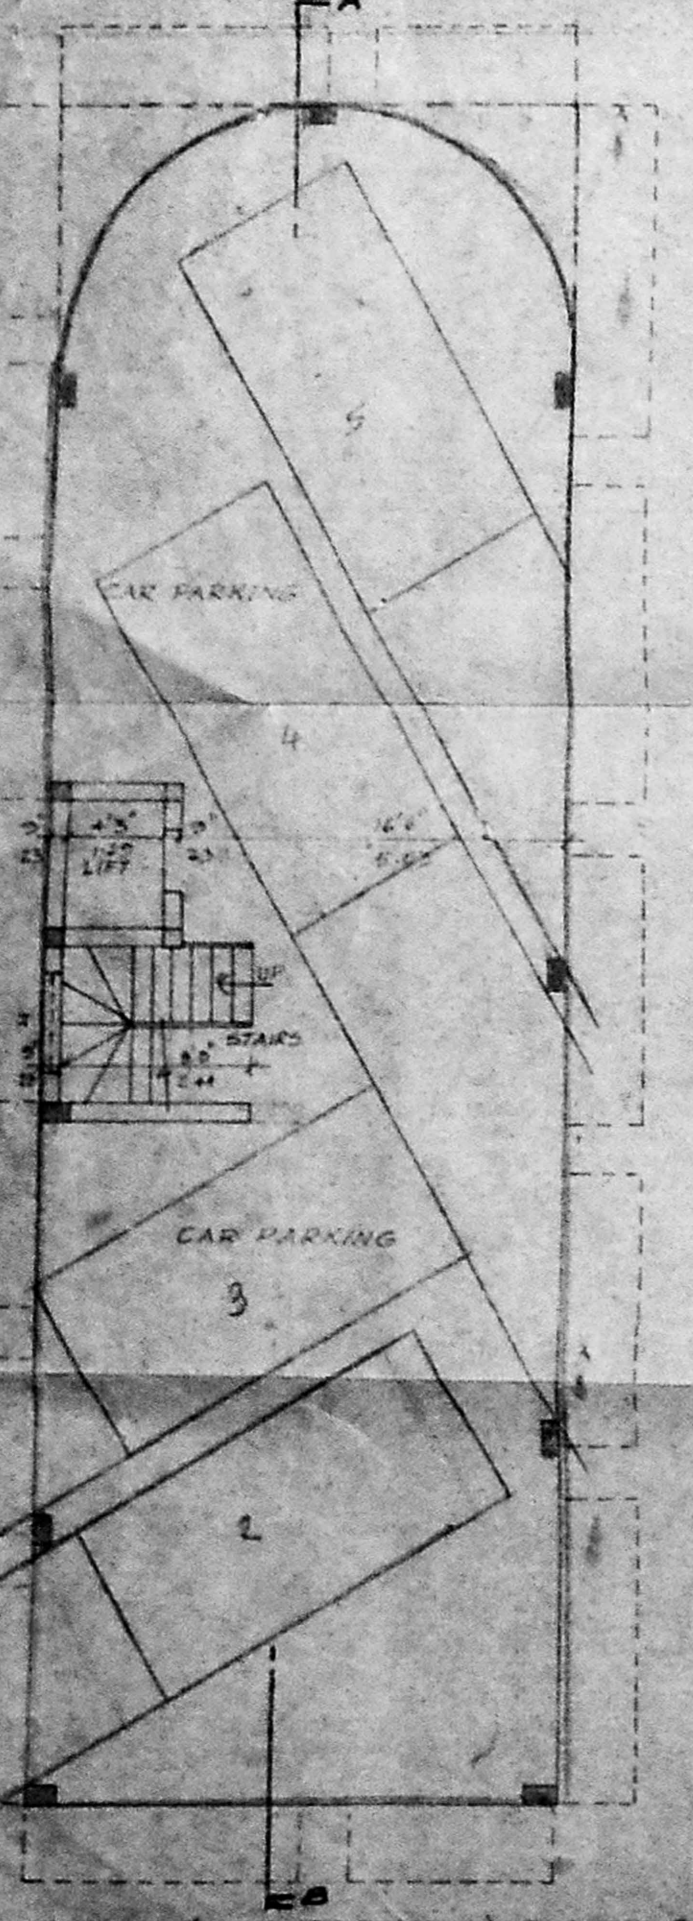

SITE (CAR PARKING) FLOOR PLAN

FIRST & SECOND FLOOR PLAN

TERRACE FLOOR PLAN