

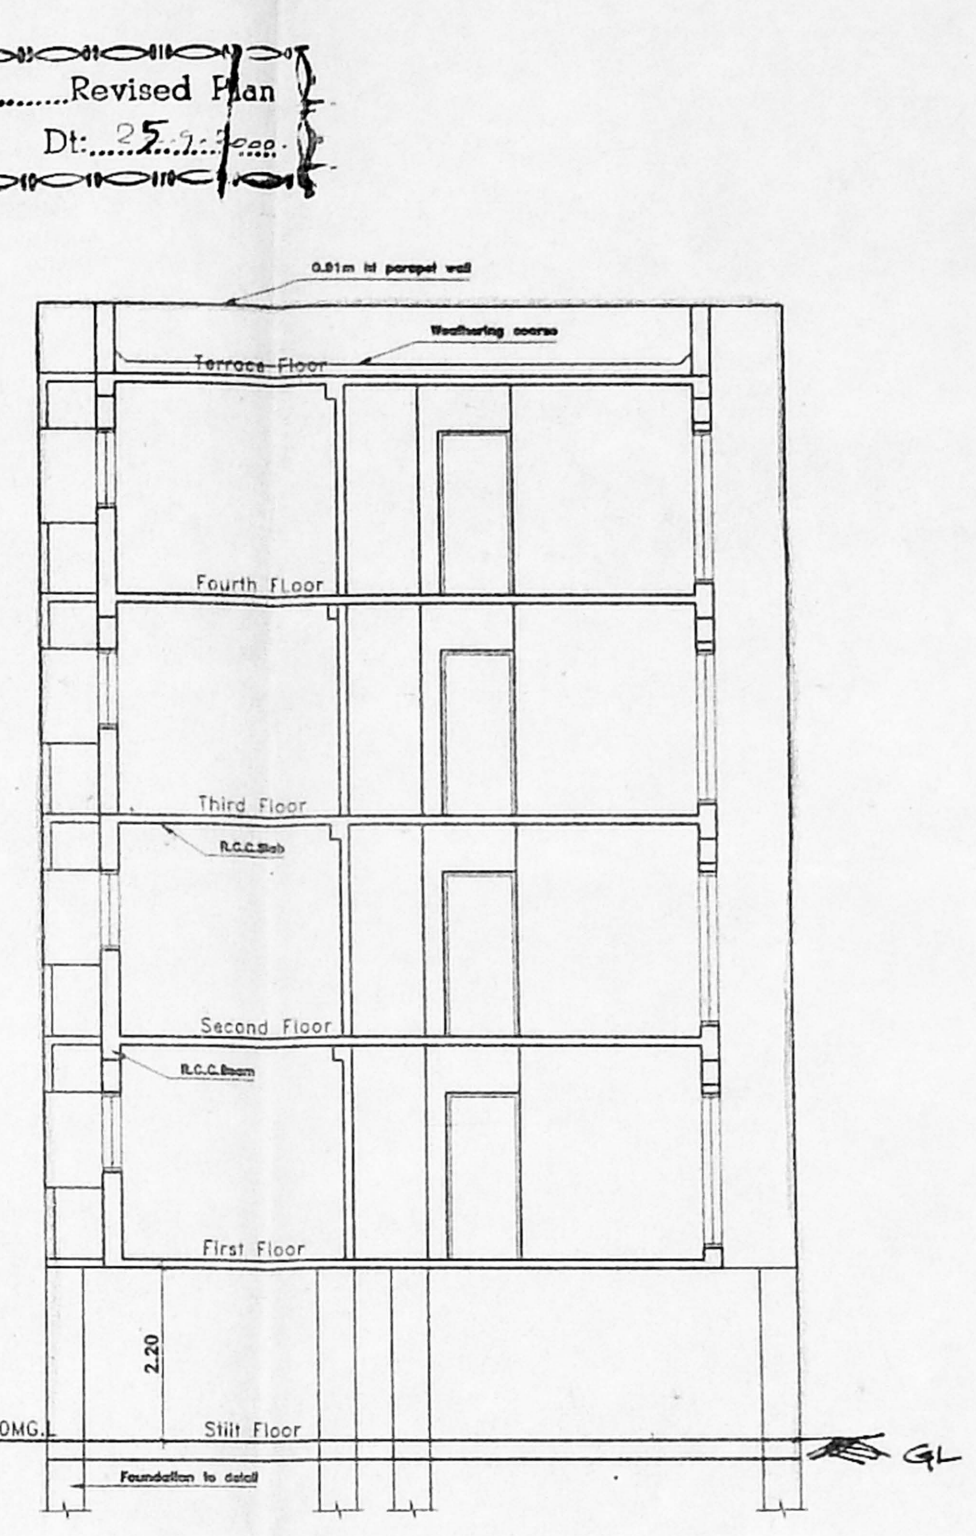
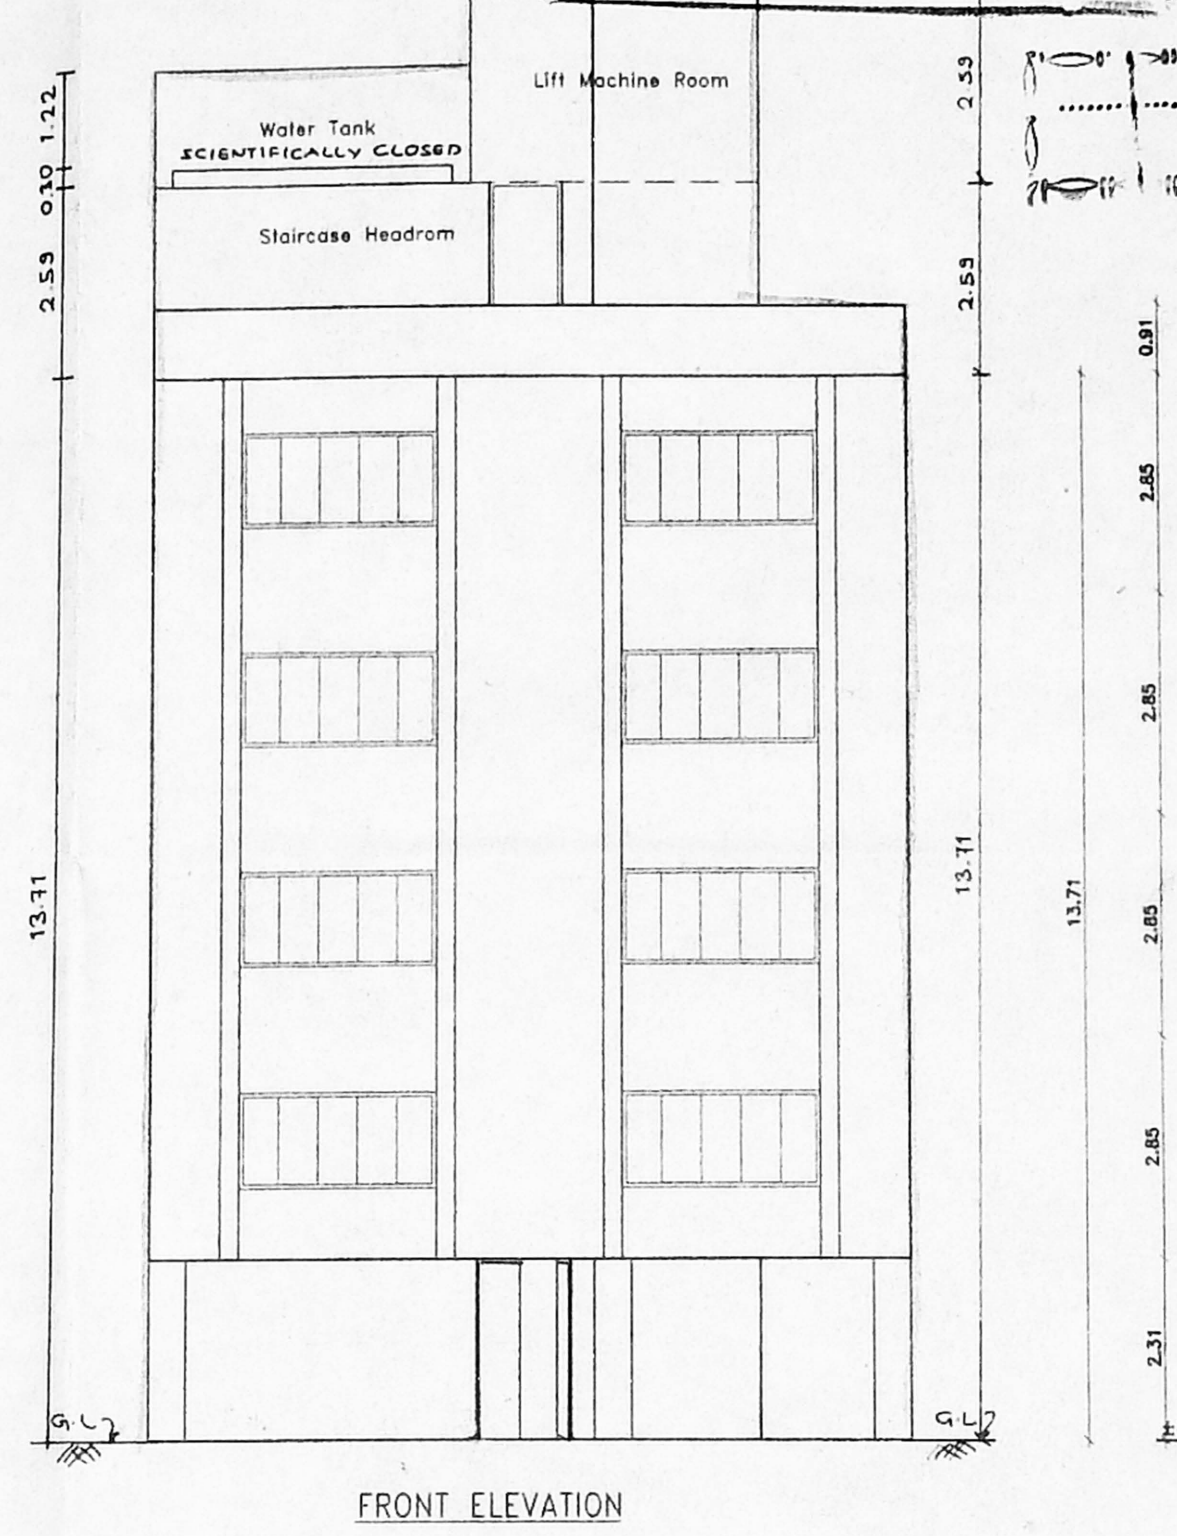
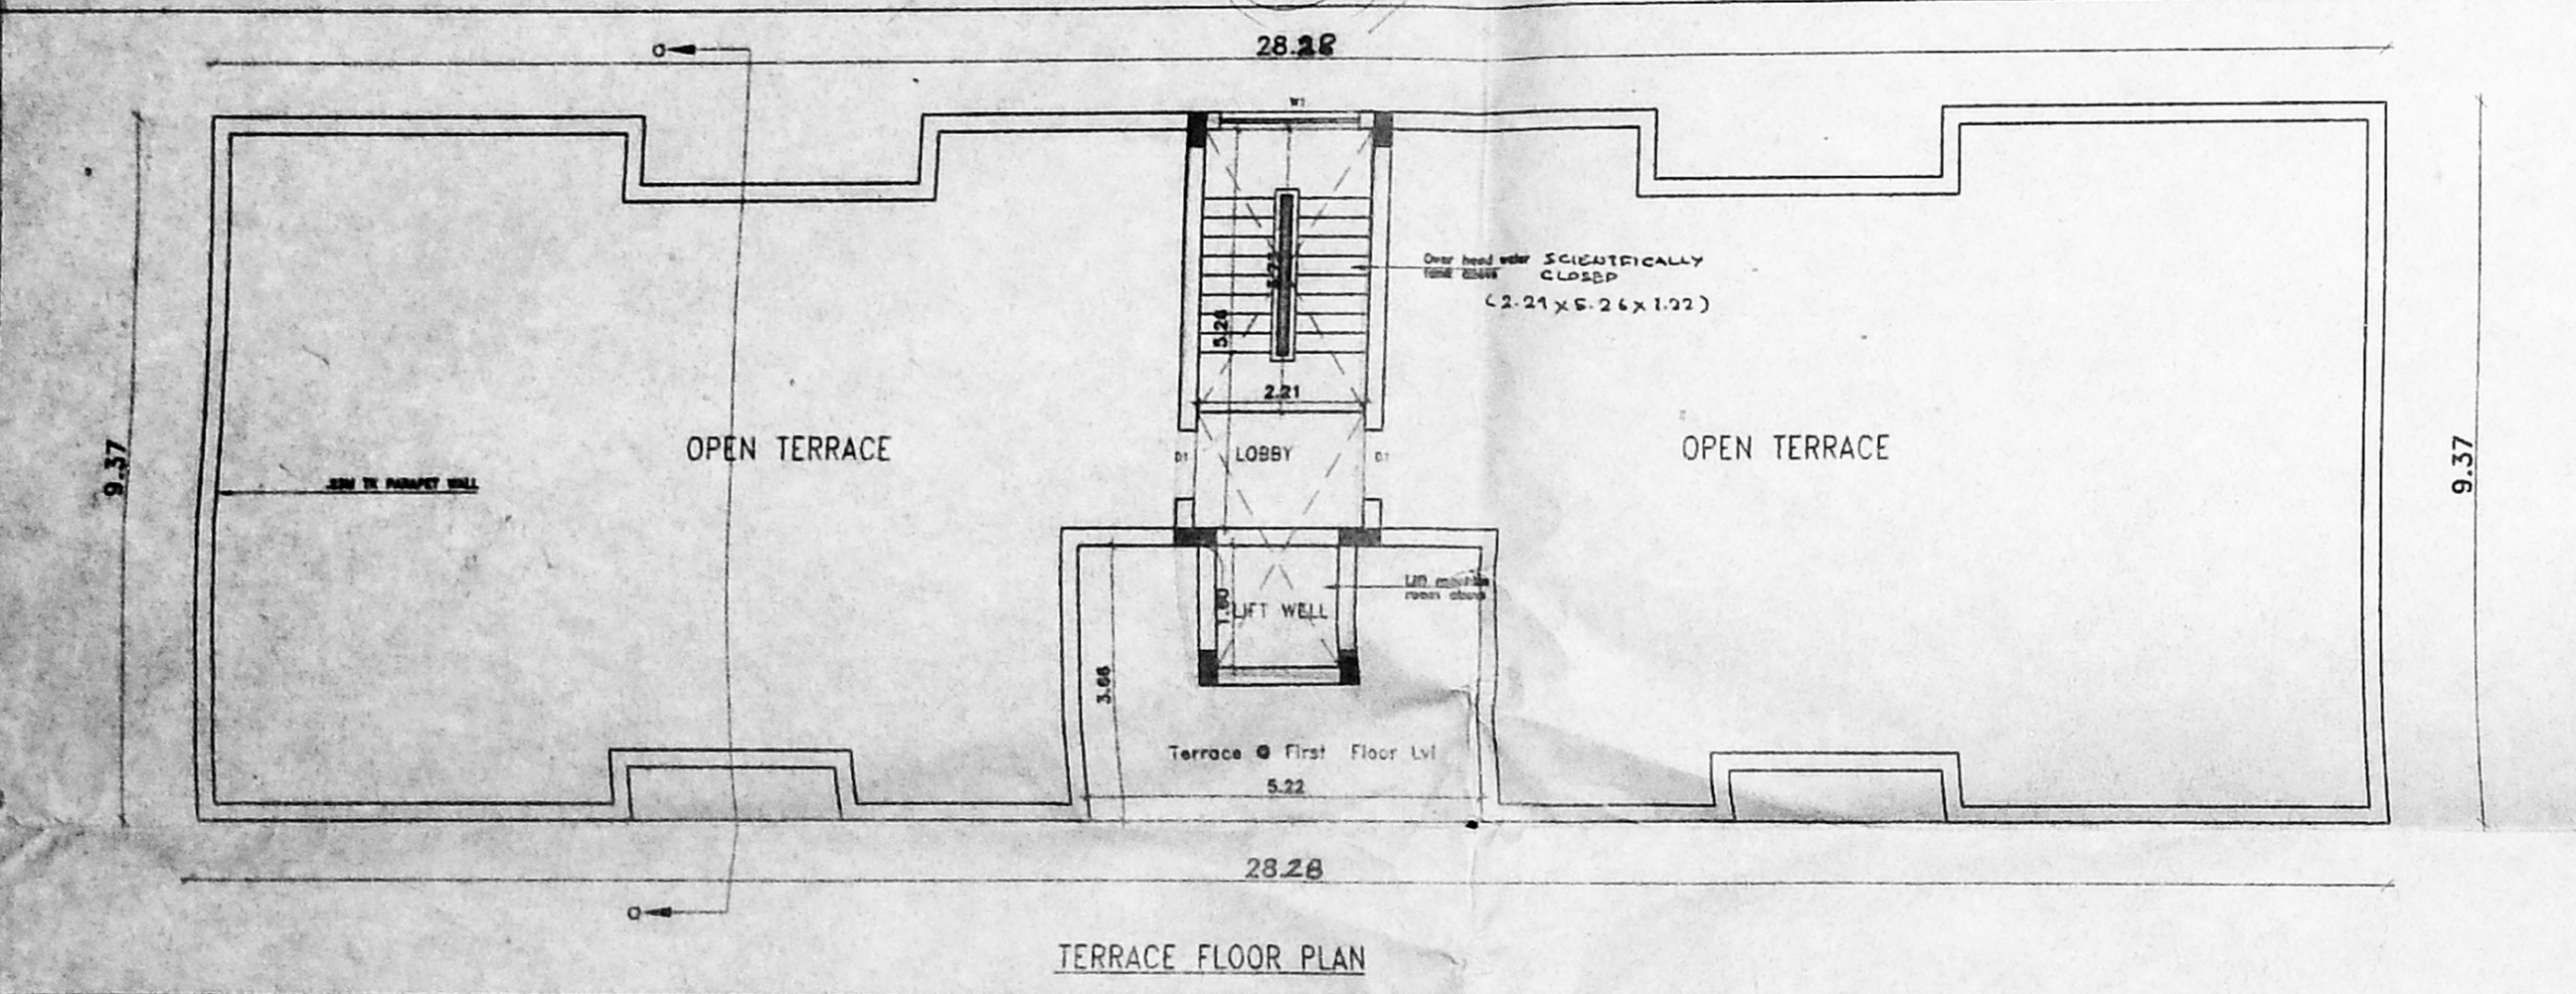
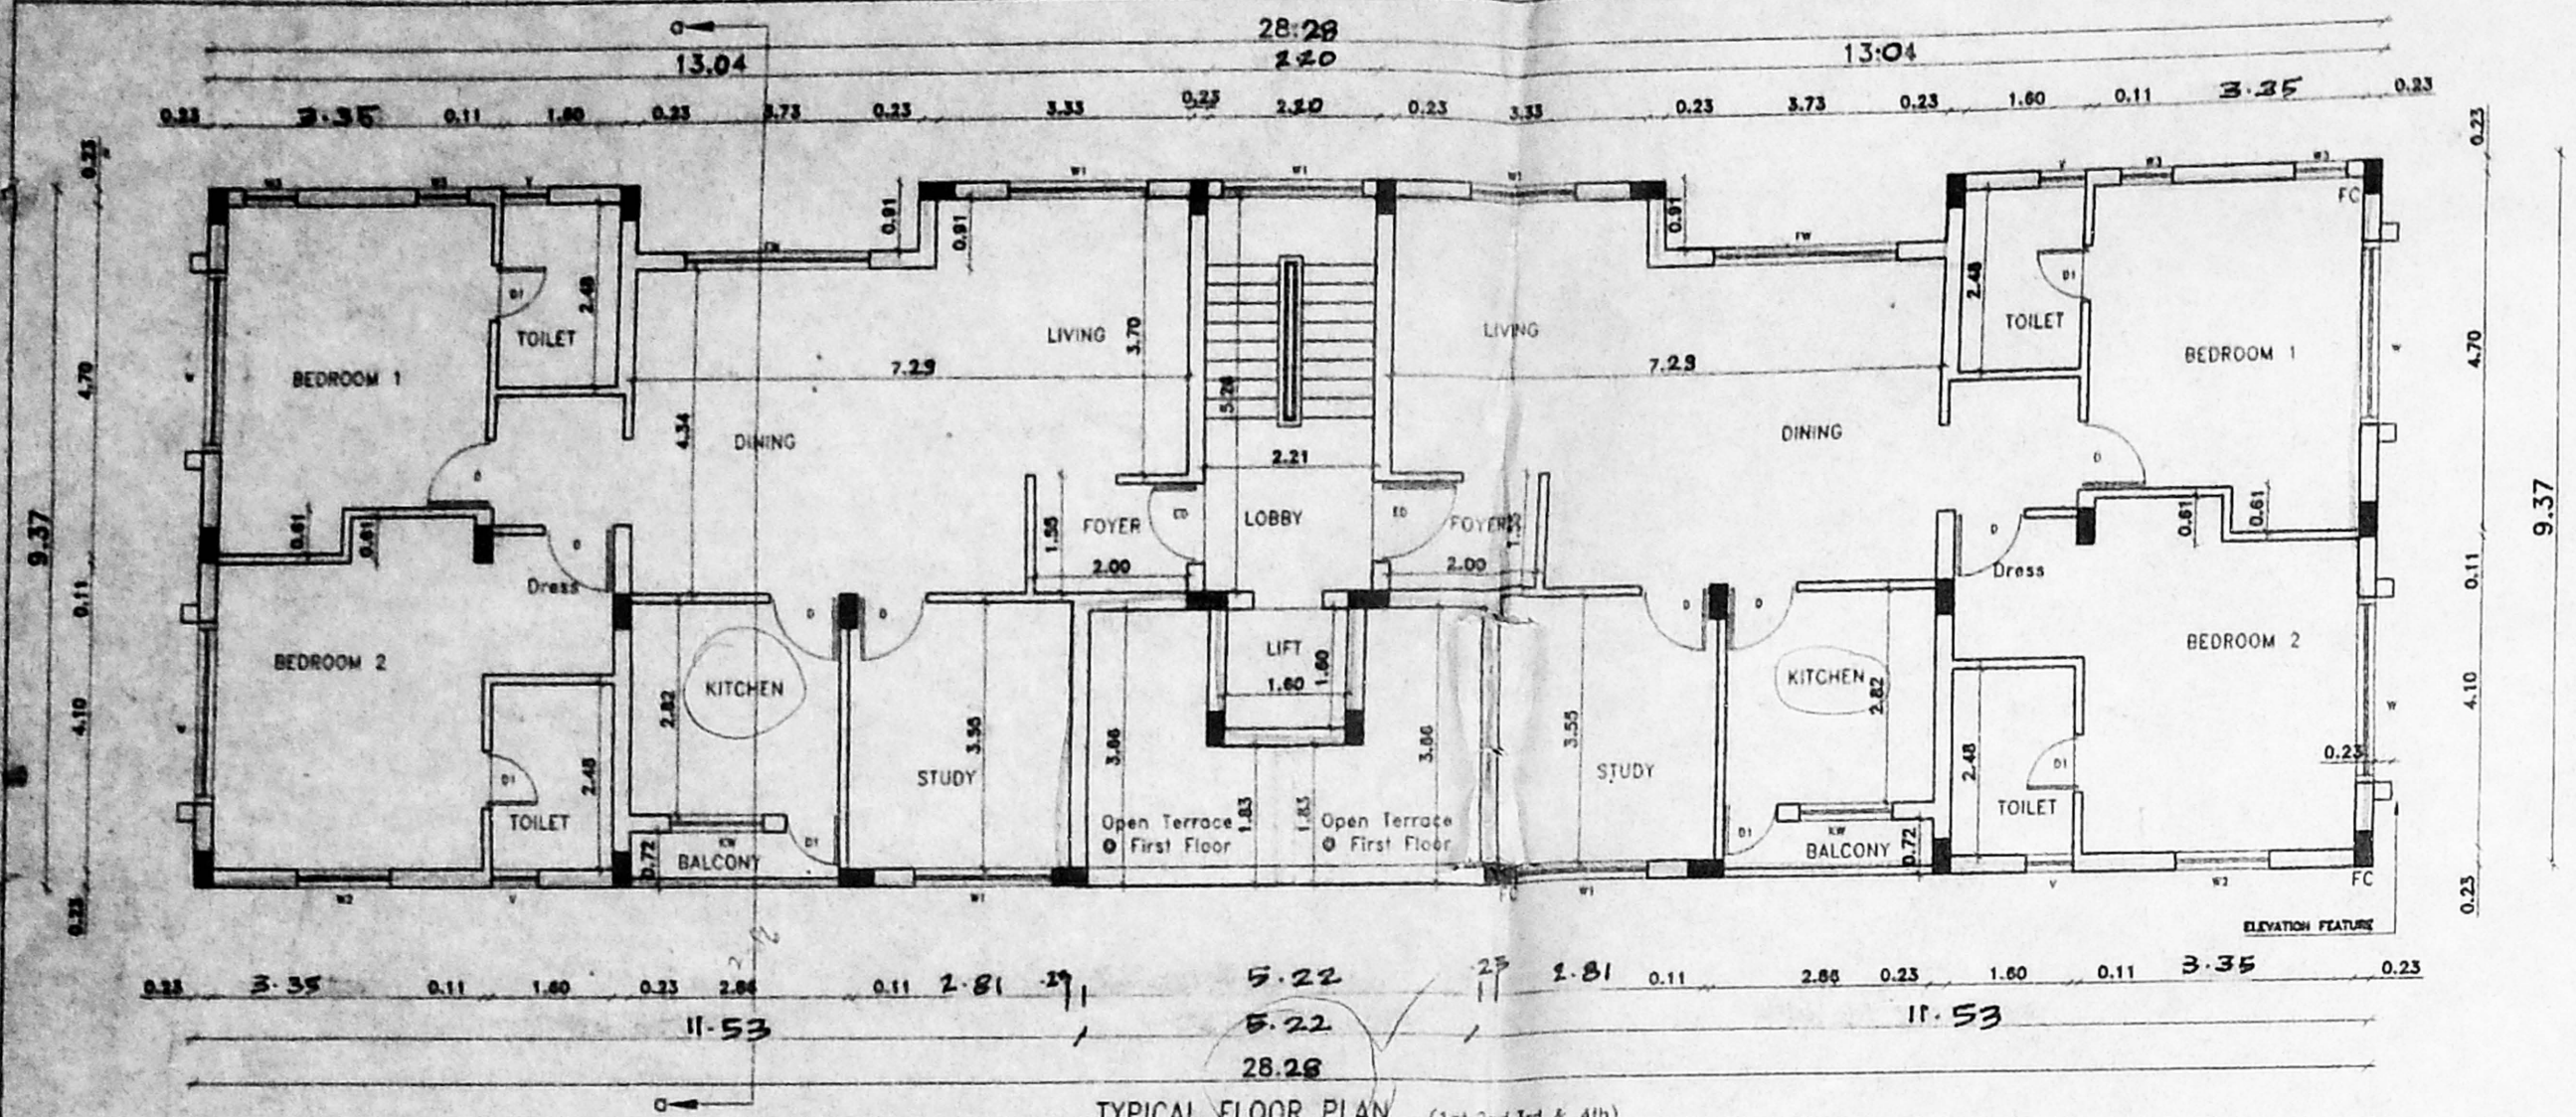
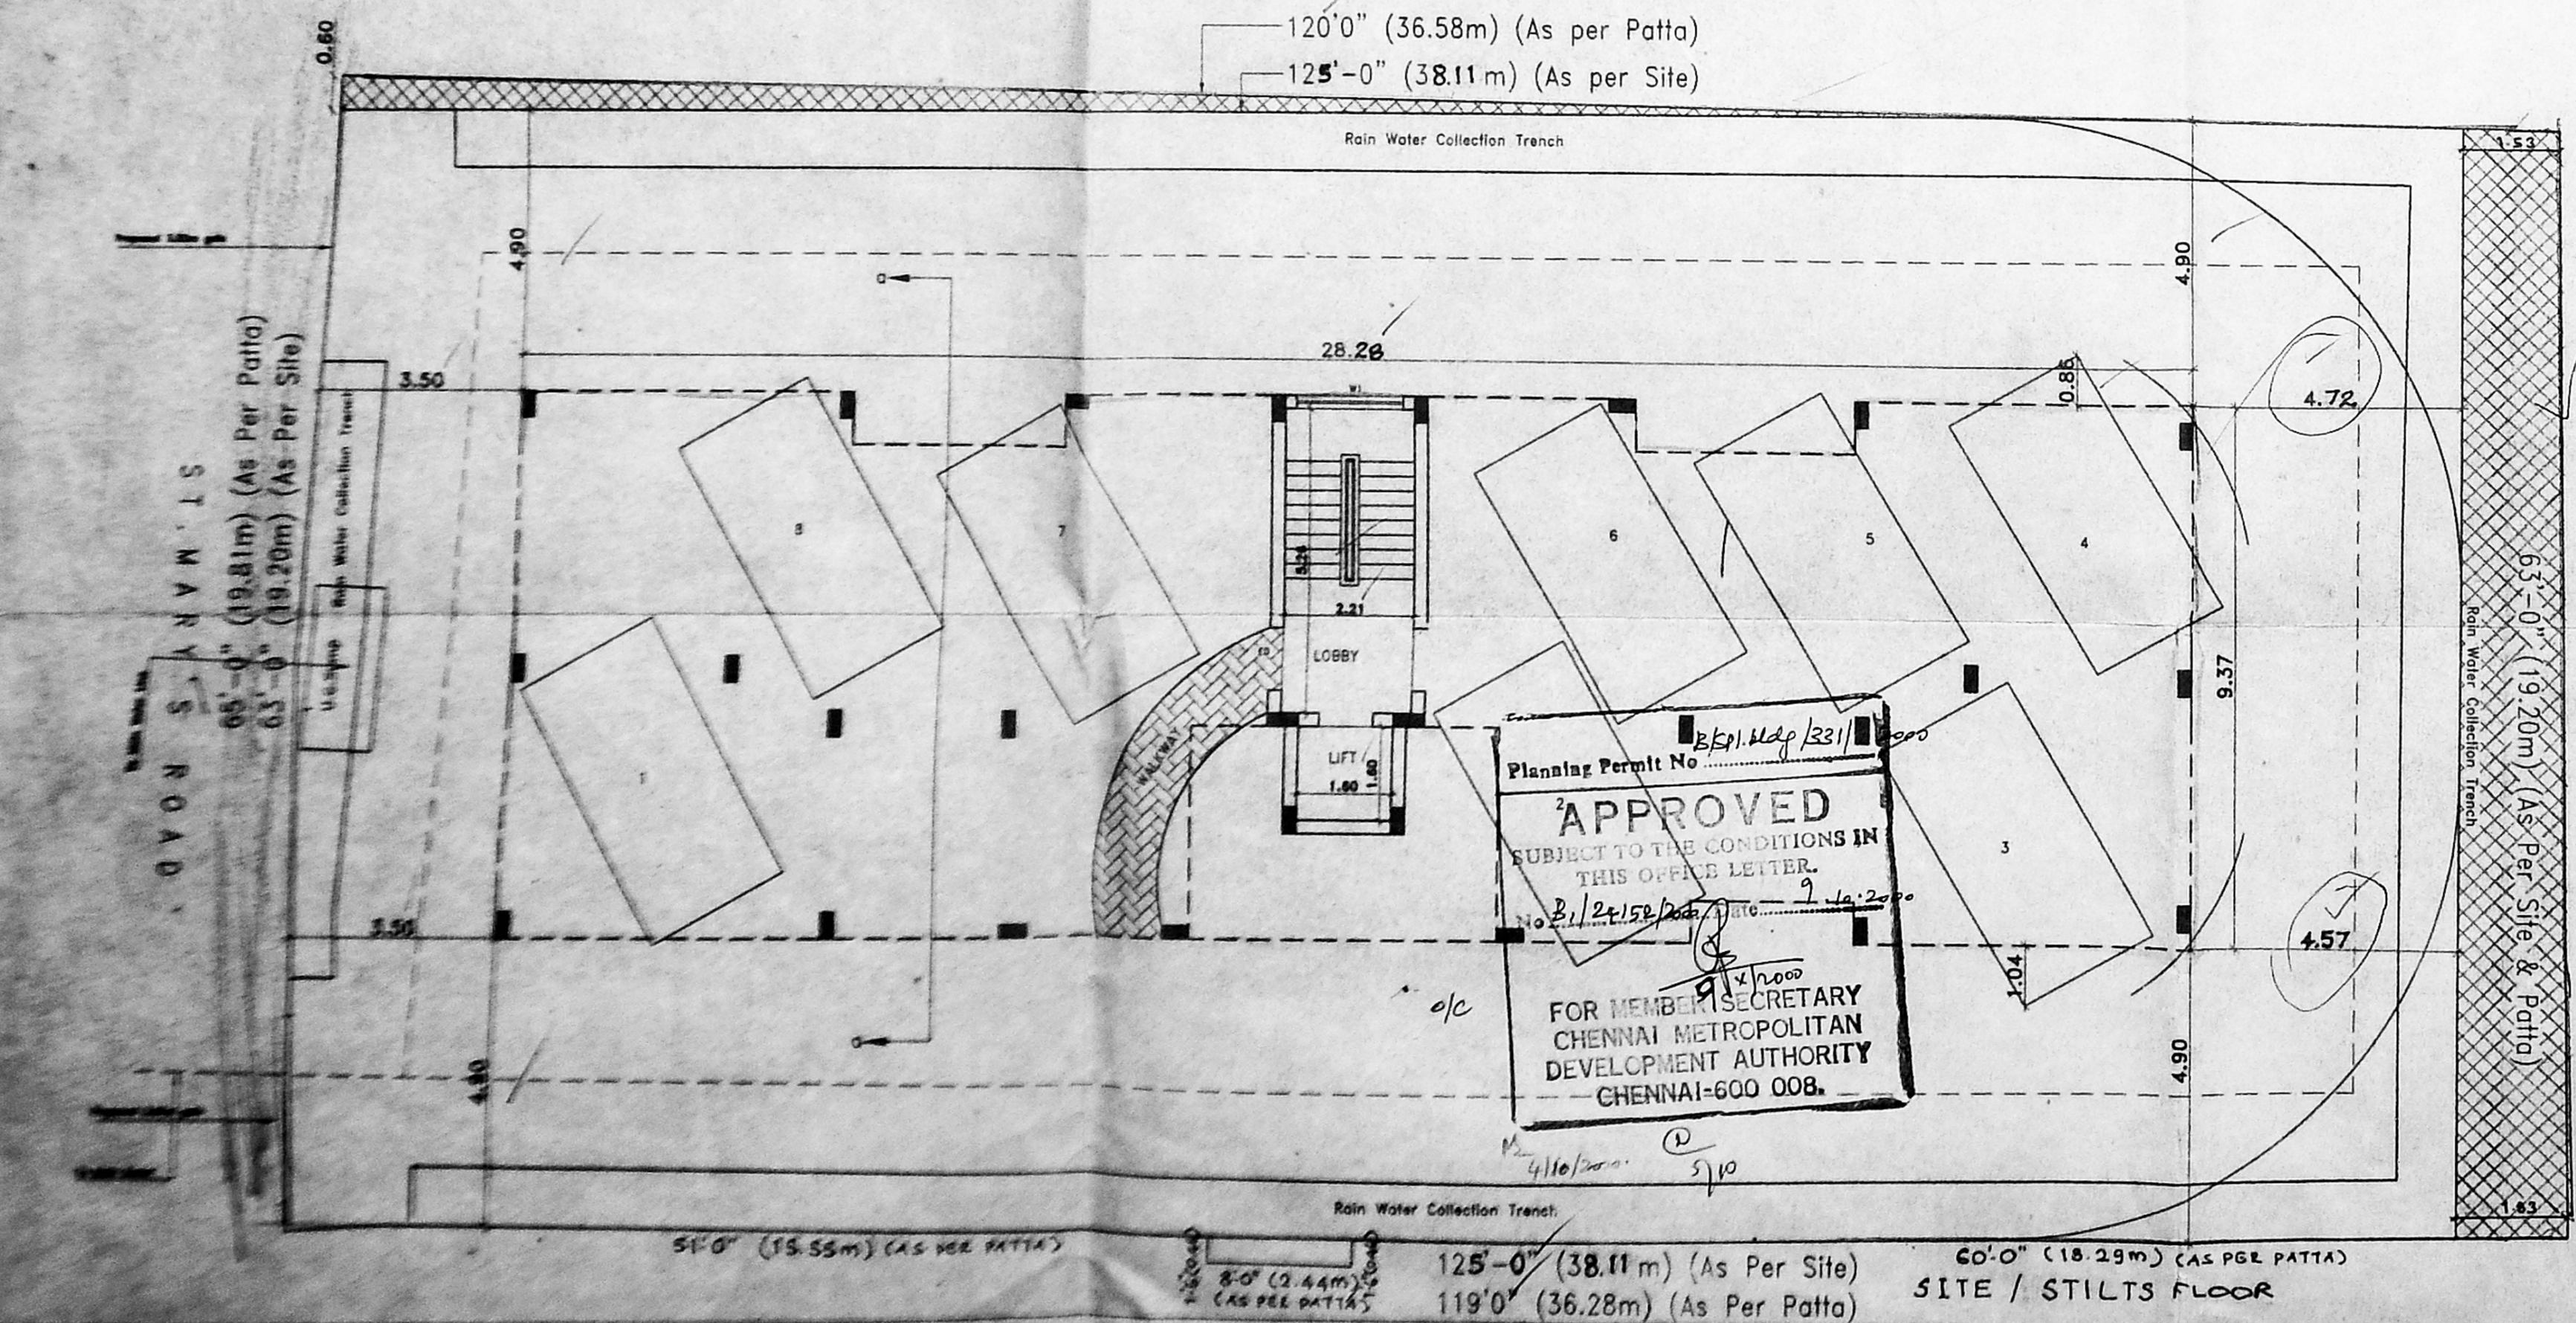
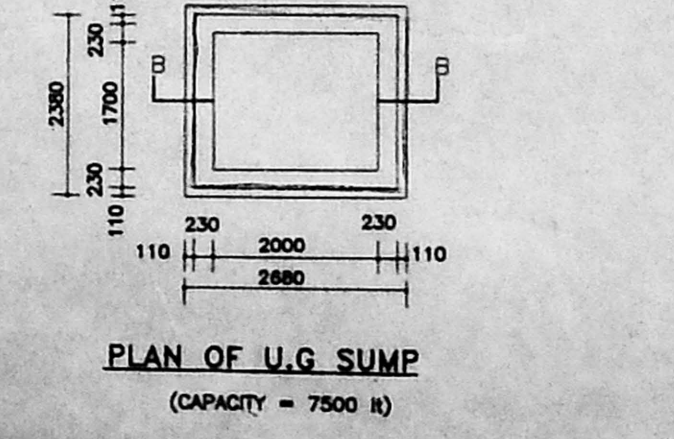
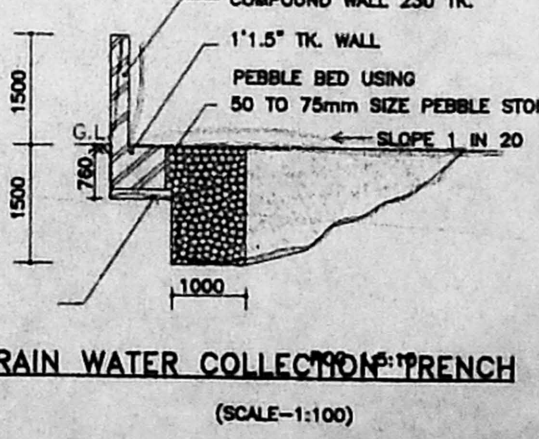
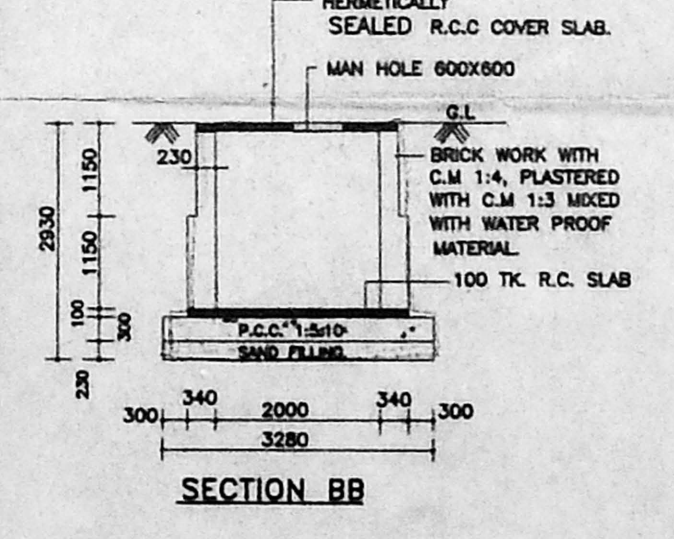
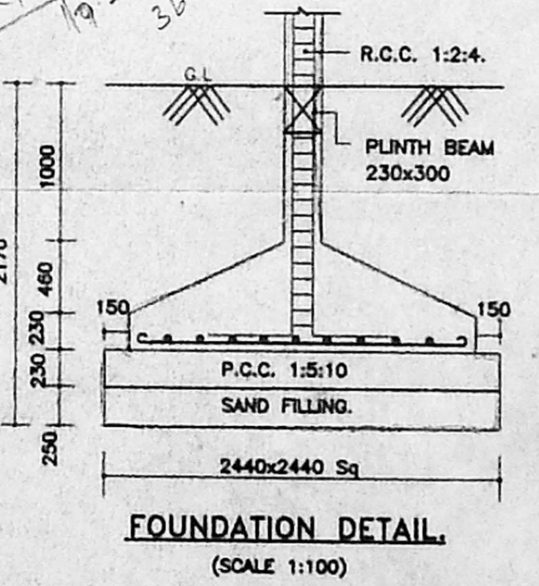


CMDA (B) No. 1  
 C. No. ...  
 Asst. ...  
 Seating ...  
 P. A. ...  
 A.P. ...  
 D.P. ...

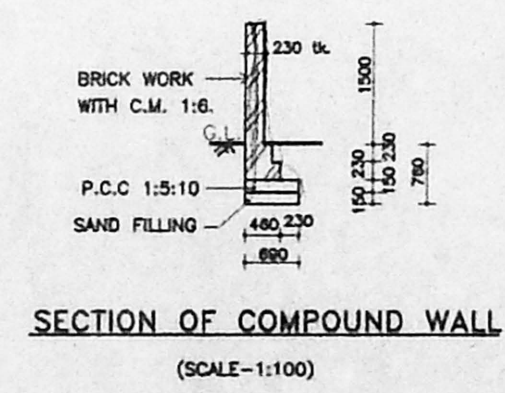

| JOINERY DETAIL |                |           |
|----------------|----------------|-----------|
| NAME           | DESCRIPTION    | SIZE      |
| ED             | Entrance Door  | 1.06x2.13 |
| D              | Flush Door     | 0.91x2.13 |
| D1             | Flush Door     | 0.76x2.13 |
| FW             | French Window  | 2.44x2.16 |
| W              | Window         | 2.44x1.22 |
| W1             | Window         | 1.83x1.22 |
| W2             | Window         | 1.22x1.22 |
| KW             | Kitchen Window | 1.22x0.91 |
| W3             | Window         | 0.69x0.91 |
| W3             | Window         | 0.91x1.22 |
| V              | Ventilator     | 0.60x0.91 |

**AREA STATEMENT**  
 PLOT AREA 678.93 sq.m (7308sq.ft)  
**F.S.I. AREA**  
 STILTS FLOOR 19.00 sq.m  
 TYPICAL FLOOR 988.64 sq.m  
 (1st, 2nd, 3rd & 4th)  
 TOTAL AREA 1007.64 sq.m  
 F.S.I. PROVIDED 1.484  
 F.S.I. PERMISSIBLE 1.50  
 PLOT COVERAGE PROVIDED 65%  
 PLOT COVERAGE PERMISSIBLE 36.40%

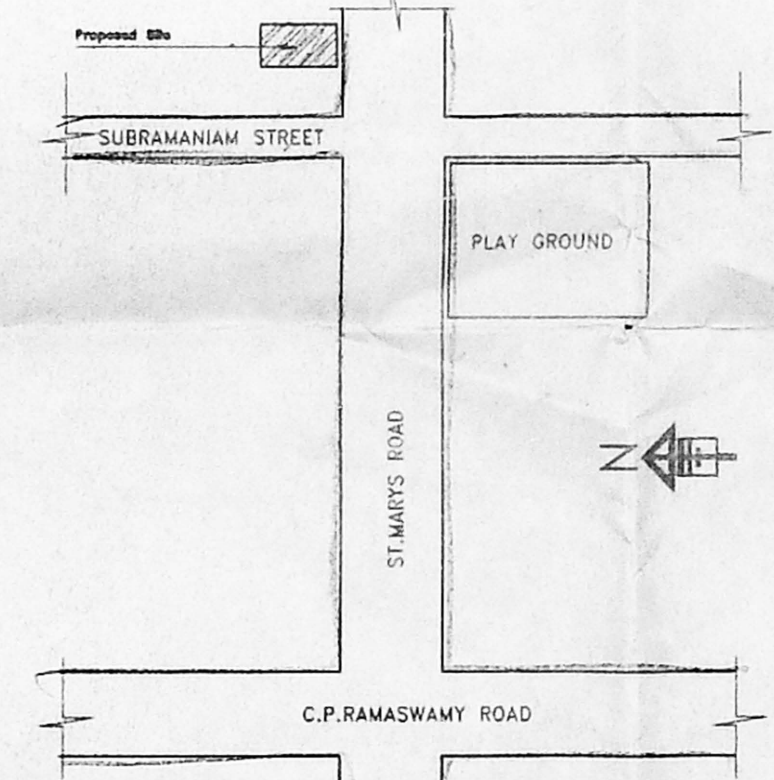

PROPOSED RESIDENTIAL BUILDING  
 AT OLD DOOR NO.196, NEW NO.78,  
 ST.MARYS ROAD, CHENNAI - 600 018.  
 R.S.NO.3663/15, BLOCK NO.72  
 OF MYLAPORE TRIPPLICANE TALUK.

DATE: 21.04.2000 SCALE: 1:100

SITE/STILT FLOOR, TYPICAL FLOOR (1st, 2nd, 3rd & 4th),  
 AND TERRACE FLOOR PLAN, FRONT ELEVATION

OWNER'S SIGNATURE  
 FOR CHAITANYA BUILDERS & LEASING CO. LTD.  
 AUTHORIZED SIGNATORY

LICENSED SURVEYOR

K. SELVAM, B.E., AMIE, C. Eng (I) A. 1, 2  
 Consulting Civil Engineer, Chartered Engineer  
 Approved Valuer & Licensed Surveyor,  
 Class-I, Reg. No: 82/2000-2001  
 Corporation of Chennai,  
 No. 1/69, Megapattinam East,  
 CHENNAI - 600 050,  
 Ph : 6550164