

B/s/b/d/g/1310A/B/2000  
 Planning Permit No.  
**APPROVED**  
 SUBJECT TO THE CONDITIONS IN THIS OFFICE LETTER  
 No. 24153/2000  
 FOR MEMORANDUM SECRETARY  
 CHENNAI METROPOLITAN DEVELOPMENT AUTHORITY  
 CHENNAI-600 008

Revised Plan  
 Dt. 1.5.19/2000

**CMDA (B) No. 1**  
 C. No. 24153/2000  
 Asst. Surveyor  
 P. A.

FIRST FLOOR PLAN

SECOND FLOOR PLAN

THIRD FLOOR PLAN

JOINERY SCHEDULE

D1 1050 X 2100	H.W. WOOD FRAME SINGLE LEAF FLUSH DOOR
D2 900 X 2100	H.W. WOOD FRAME SINGLE LEAF FLUSH DOOR
D3 750 X 2100	H.W. WOOD FRAME SINGLE LEAF FLUSH DOOR
V 600 X 600	H.W. LOUVERED VENTILATOR
W1 1200 X 1200	H.W. GLAZED WINDOW IN TWO PANELS
W2 2400 X 1200	H.W. GLAZED WINDOW IN FOUR PANELS
W3 1650 X 1200	H.W. GLAZED WINDOW IN THREE PANELS
DW 900 X 2100+	900 X 2100 DOOR WITH (2 X 750 X 1800)
BW 1200 X 1200	H.W. BAY WINDOW

AREA STATEMENT (IN SQM.)

PLOT AREA	490.533
GROUND FLOOR	125.616
FIRST FLOOR	212.197
SECOND FLOOR	205.543
THIRD FLOOR	192.324
<b>TOTAL</b>	<b>735.680</b>

F.S.I ACHIEVED 1.49

CLOUR CODE	PROPOSAL	ROAD
	SEWER LINE	PLOT BOUNDARY

PROJECT:  
**PROPOSED APARTMENT AT NEW NO.18, OLD NO.26, R.S. NO 1071/12, MYLAPORE DIVISION, BLOCK NO.22, DR.RADHAKRISHNAN SALAI, 9TH STREET CHENNAI 600 004.**

OWNER: *P. Subramanian*  
 LICENSED SURVEYOR: *Am. G. S. S.*










**PRADEEP KUMAR VARMA**  
 ARCHITECT CA/29/13637  
 LICENSED SURVEYOR RA 332  
 17, AGASTY NAGAR

ARCHITECTS:  
**Varsha & Pradeep**  
 NO. 7, 3RD STREET, VENKATESWARA NAGAR, ADYAR, CHENNAI-600030.  
 PHONE- 4461114, 4464639, FAX- 4461114

DRG. NO. 100

DRAWN: ARTI  
 DATE: 6. 5. 2000.

CHK: PRADEEP  
 SCALE: 1:100

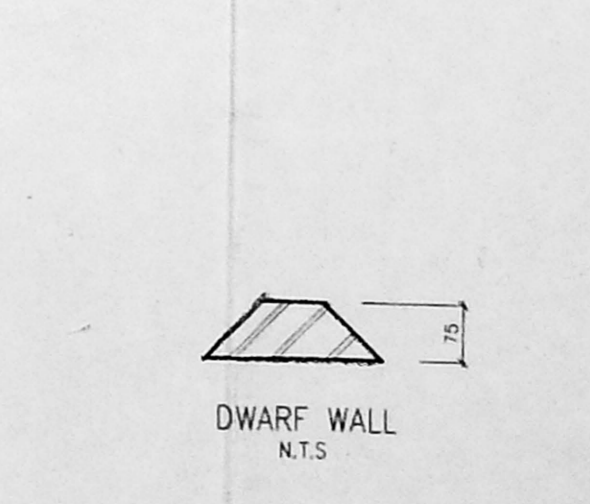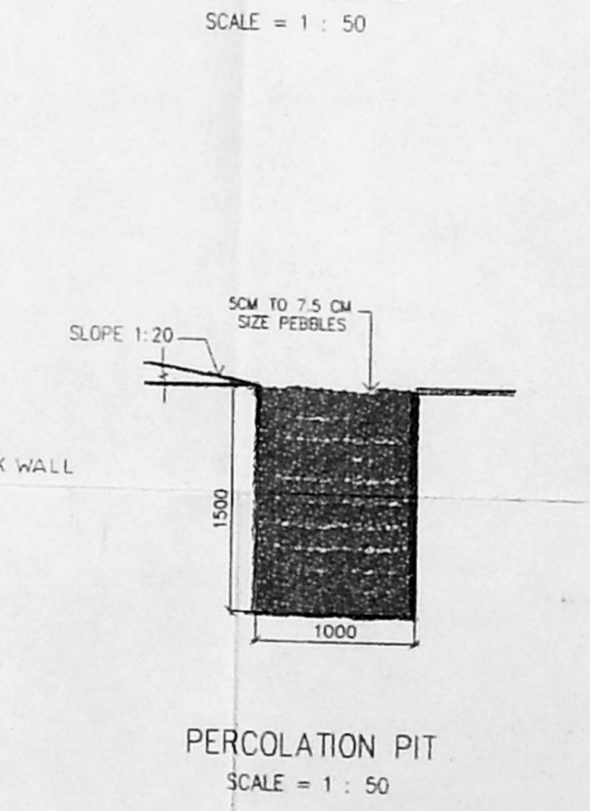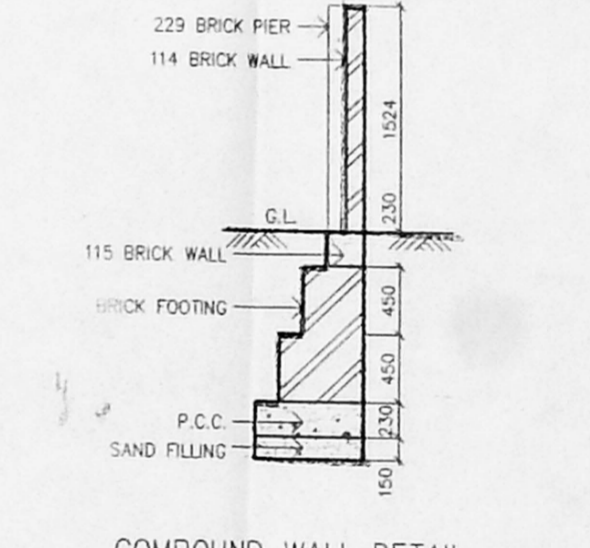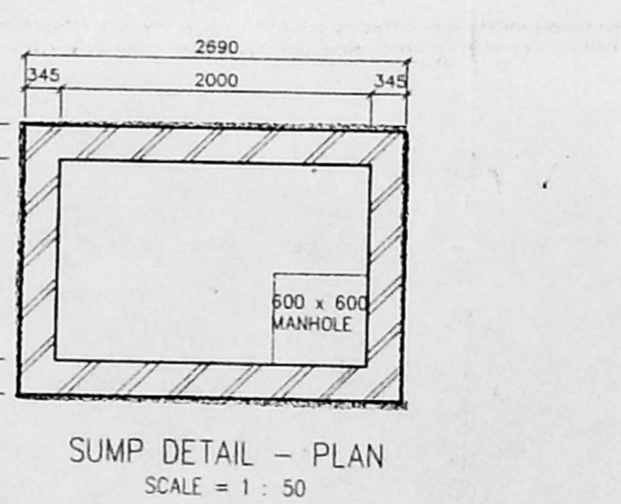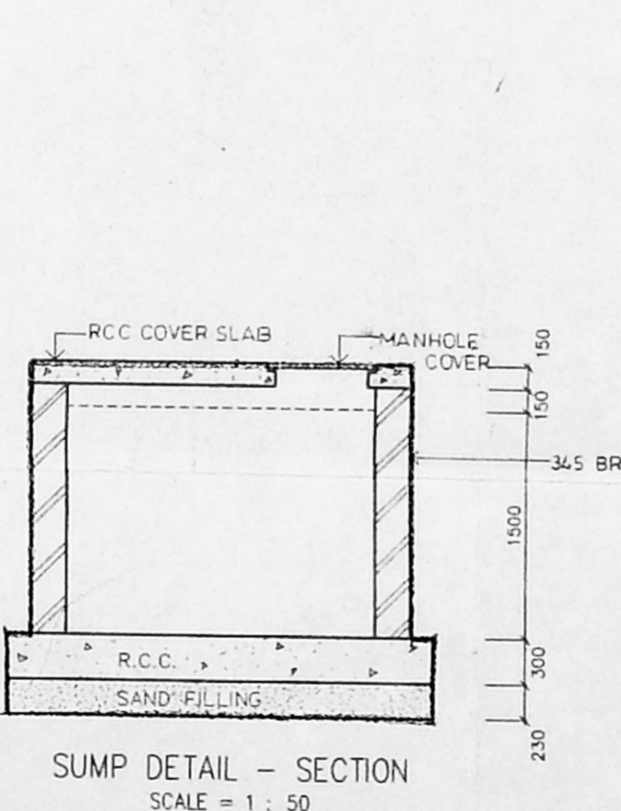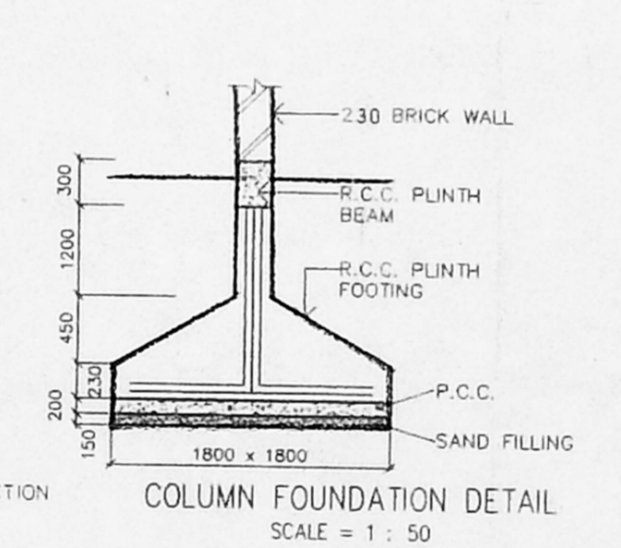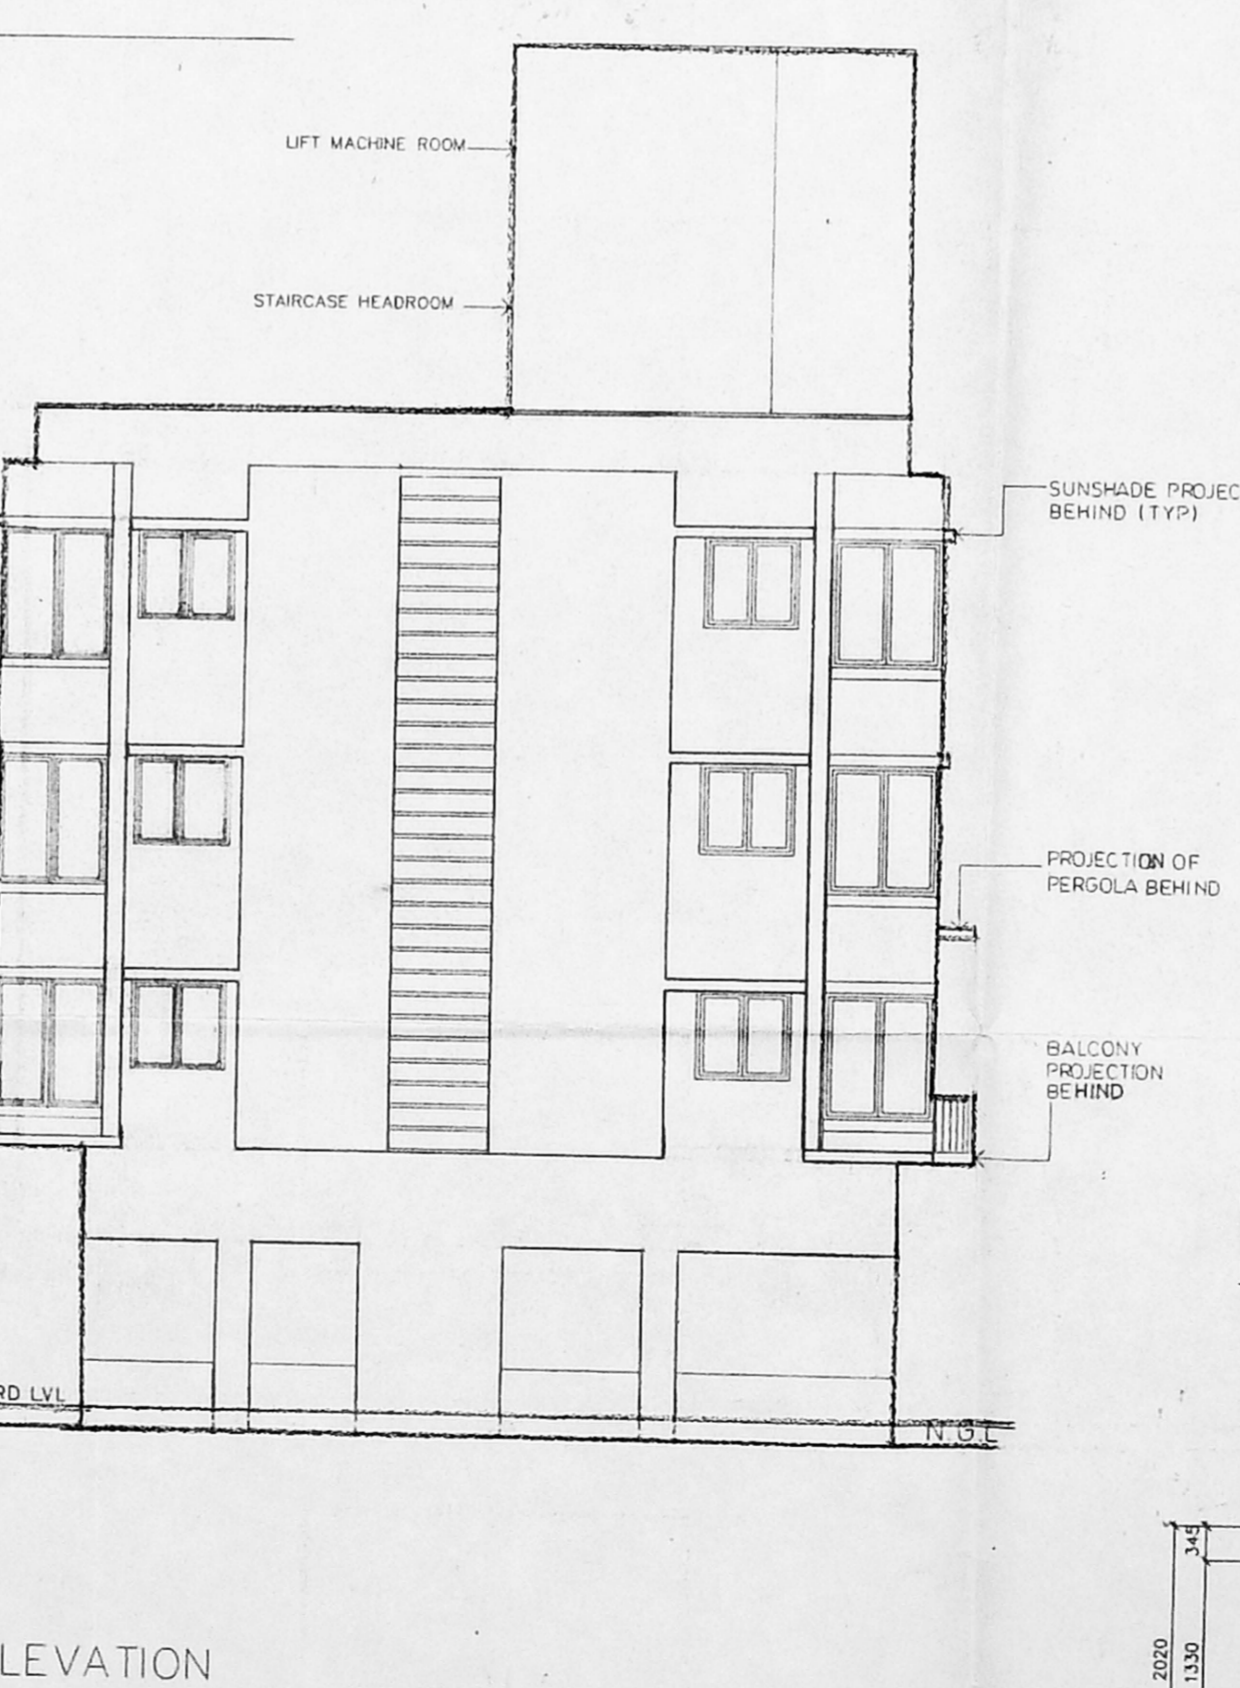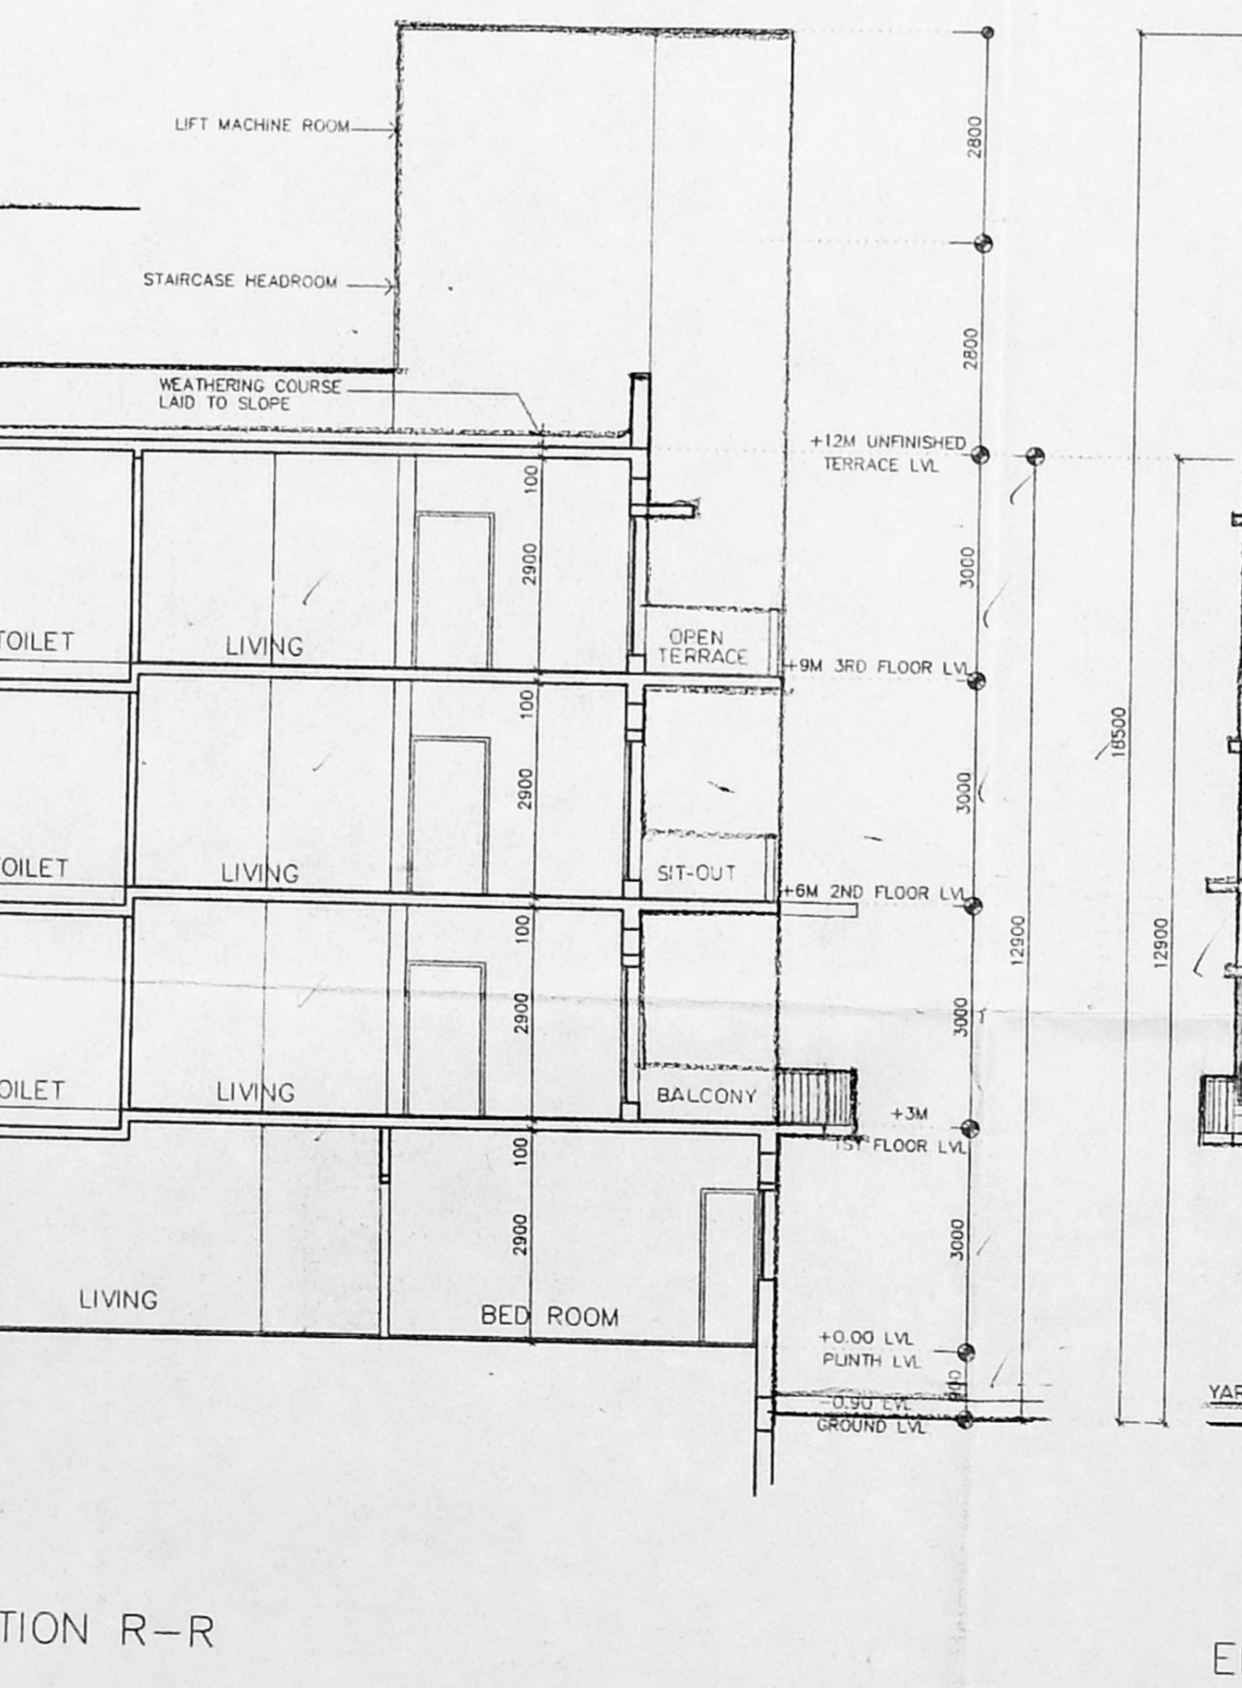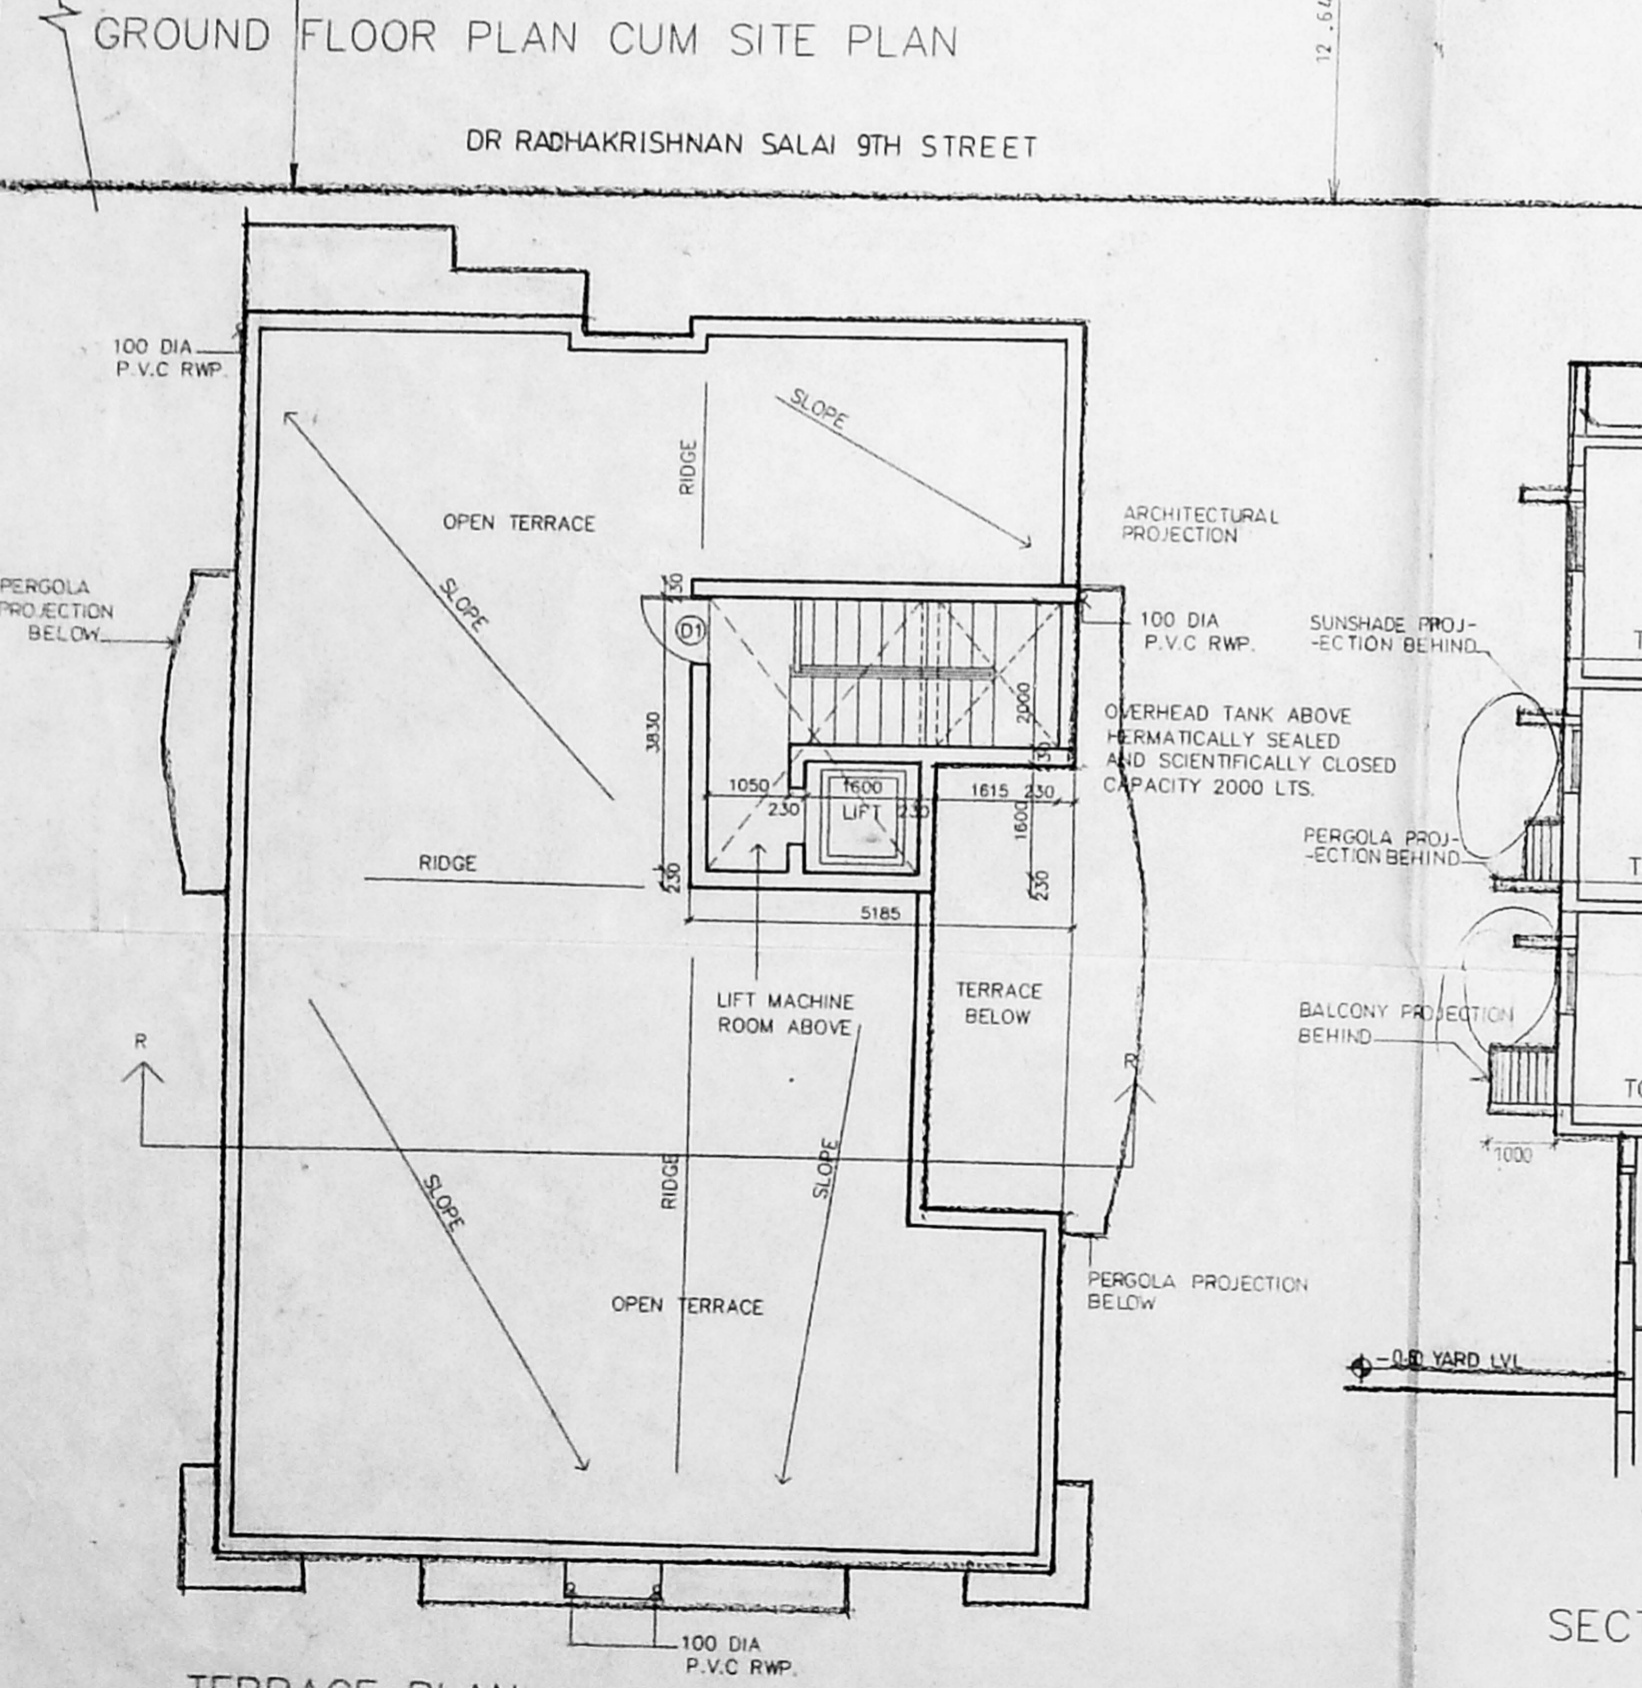

SECTION R-R

ELEVATION

COLUMN FOUNDATION DETAIL SCALE = 1 : 50

COMPOUND WALL DETAIL SCALE = 1 : 50

SUMP DETAIL - SECTION SCALE = 1 : 50

SUMP DETAIL - PLAN SCALE = 1 : 50


PERCOLATION PIT SCALE = 1 : 50

DWARF WALL N.T.S.

TERRACE PLAN



Revised 1/aa  
Dt: 2/8/2000

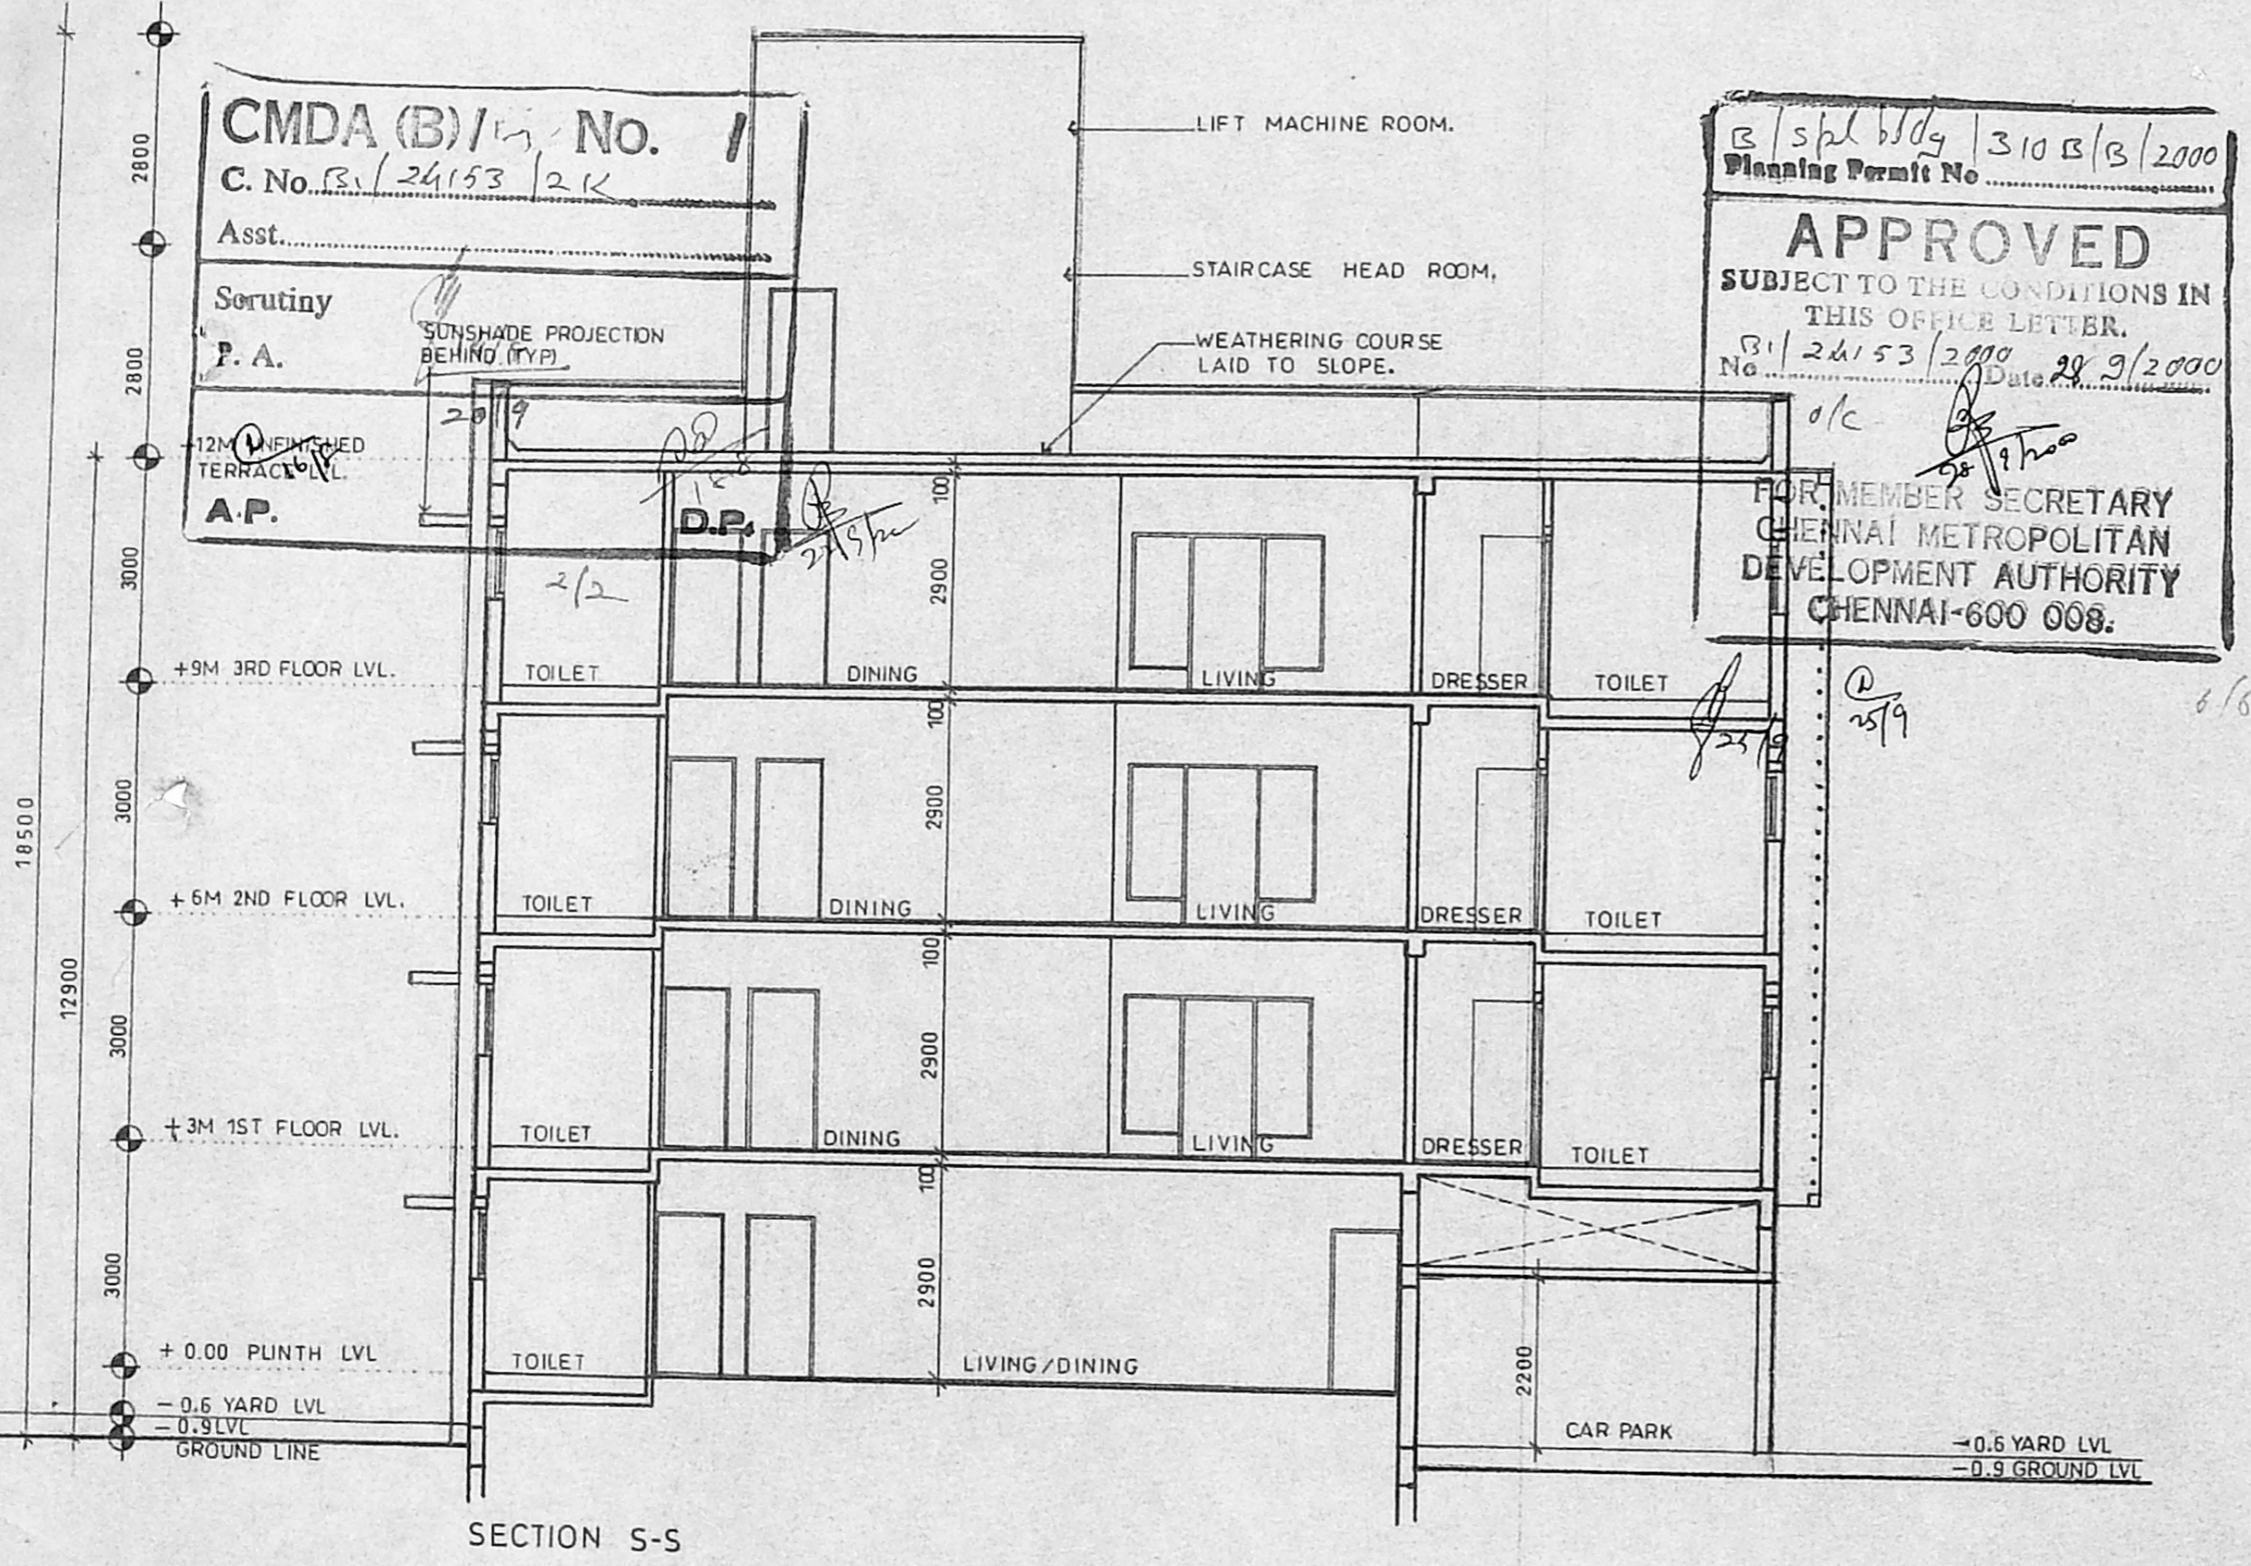

COLOUR CODE

PROJECT:  
 PROPOSED APARTMENT AT  
 NEW NO.18, OLD NO. 26,  
 R.S NO 1071/12, MYLAPORE  
 DIVISION, BLOCK NO. 22,  
 DR.RADHAKRISHNAN SALAI,  
 9TH STREET CHENNAI 600 004.

OWNER:

LICENSED SURVEYOR:  
  
**PRADEEP KUMAR VARMA**  
 ARCHITECT CA/91/13637  
 LICENSED SURVEYOR RA 332  
 17, AGASTHYA NAGAR,  
 KIDDERPATTUR, MADRAS-600 010.

DRG NO  
 101

ARCHITECTS:  
**Varsha & Pradeep**  
 NO.7, 3RD. STREET, VENKATESHWARA NAGAR,  
 ADYAR, CHENNAI 600 020.  
 PHONE: 4461114, 4464639. FAX 4461114

DRAWN: A ARTHI	CHK: PRADEEP
DATE: 20.7.2000	SCALE: 1:100