




FRONT ELEVATION

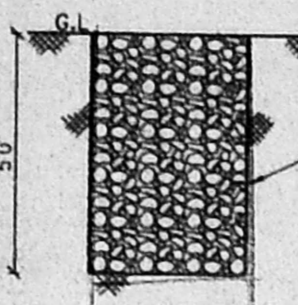


DETAILS OF PEBBLE BED
 Planning Permit No. B/SP/11/2000
APPROVED
 SUBJECT TO THE CONDITIONS IN THIS OFFICE LETTER.
 No. B/24/17/2000 Date: 25.10.2000
 FOR MEMBER SECRETARY
 CHENNAI METROPOLITAN
 DEVELOPMENT AUTHORITY
 CHENNAI-600 008.

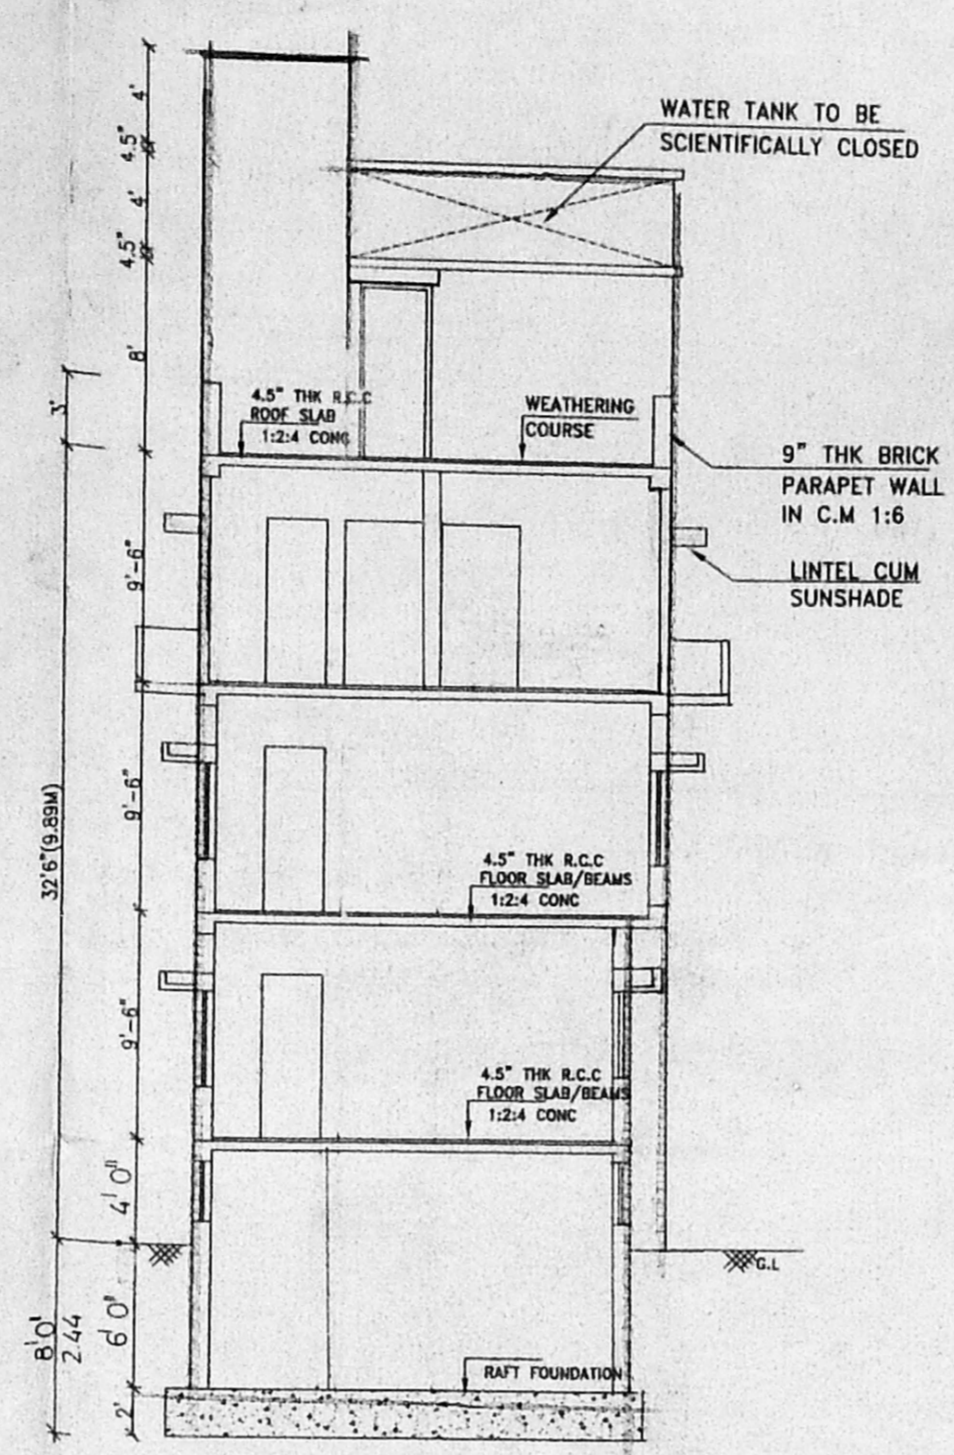

SECTION : A A

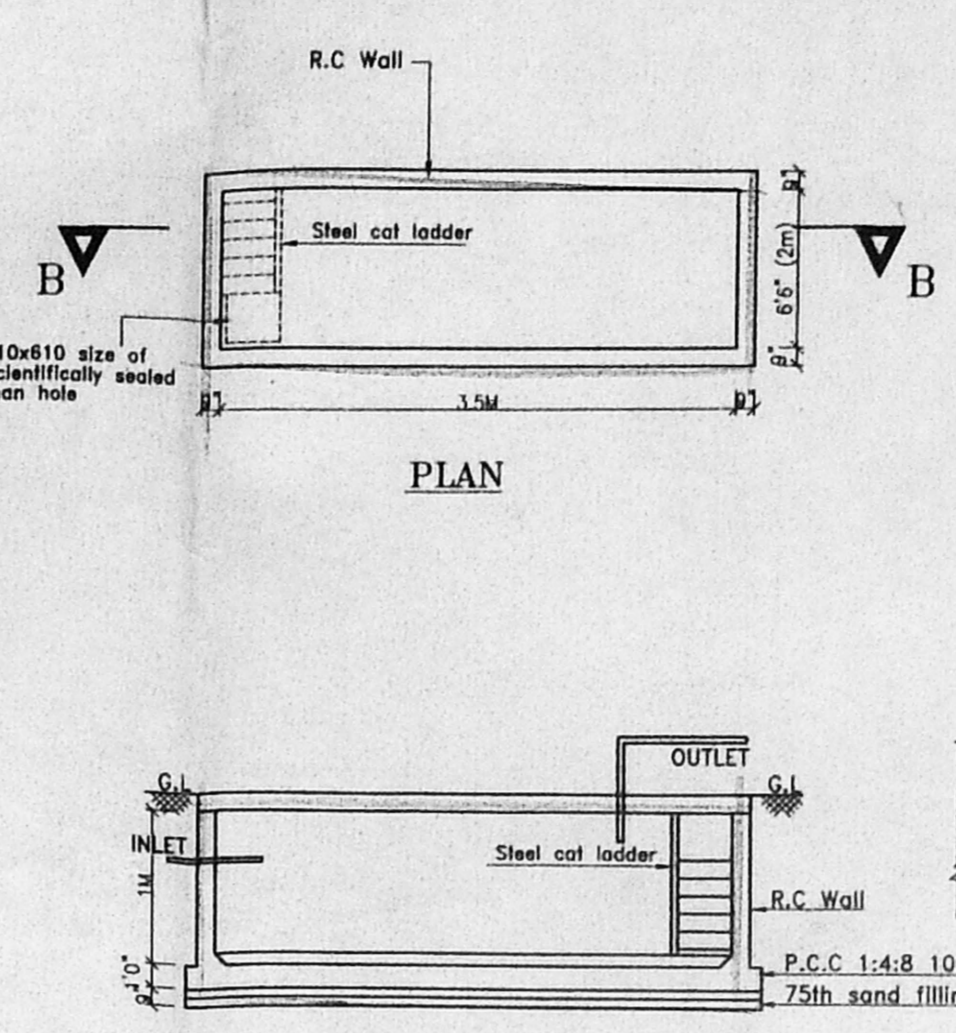

SECTION : B B
 DETAILS OF SUMP

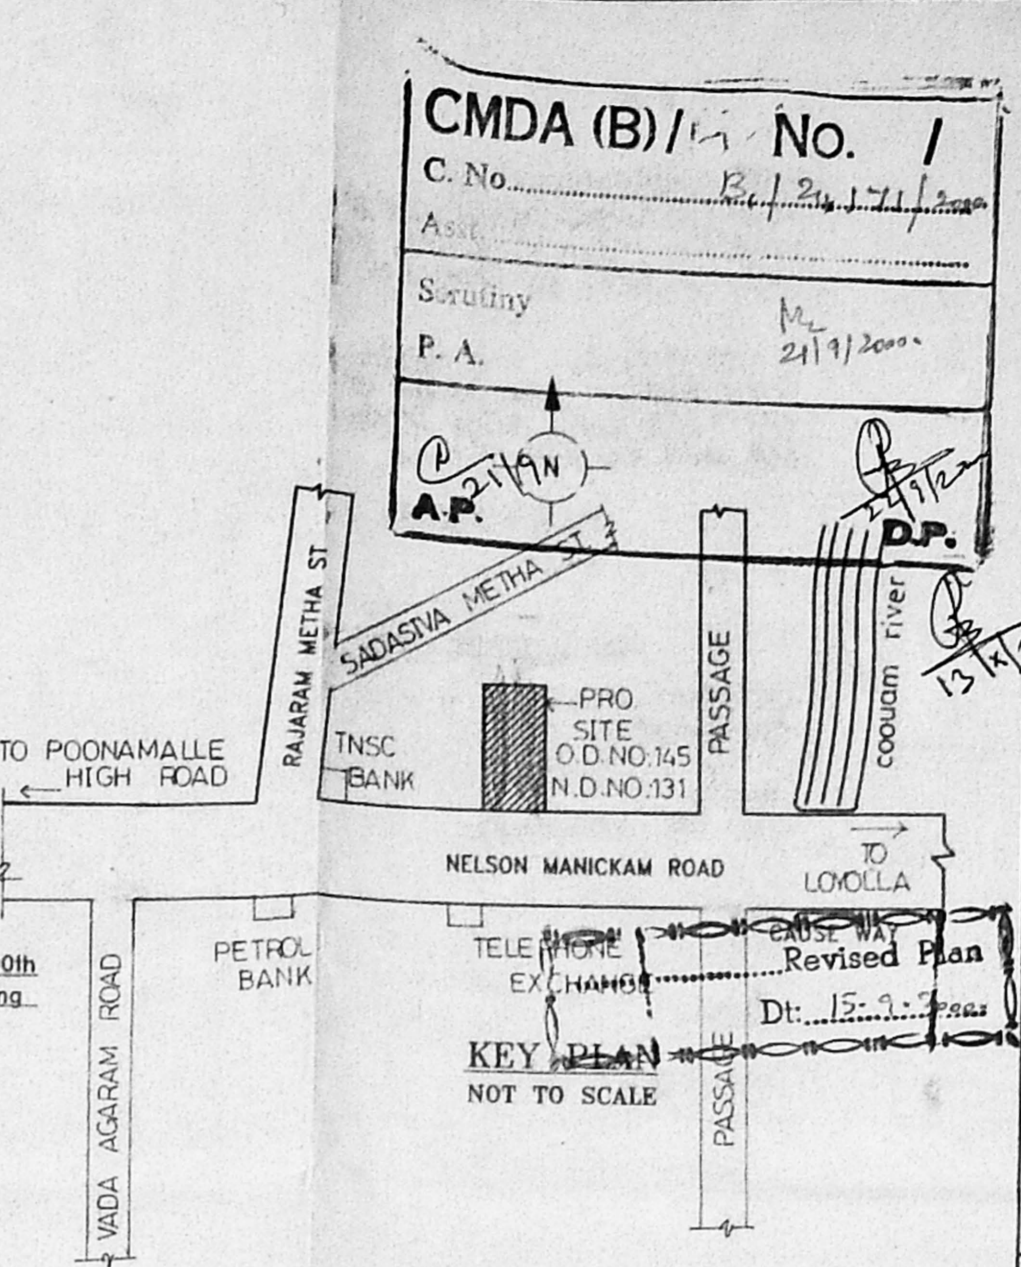


CMDA (B)/11 No. 1
 C. No. B/24/17/2000
 Ass. M. 2/1/2000
 Surveying P. A.
 Revised Plan
 Dt. 12.12.2000

SCHEDULE OF JOINERY


D1- DOOR	3'3"x7'0"
D2-DOOR	3'0"x7'0"
D3-DOOR	2'6"x7'0"
MD-MAIN DOOR	4'0"x7'0"
W- WINDOW	80"x4'6"
W6- WINDOW	60"x4'6"
W4- WINDOW	4'0"x4'0"
W3- WINDOW	3'0"x3'0"
V- VENTILATOR	8'0"x2'6"
V1- VENTILATOR	6'0"x2'6"
V- VENTILATOR	2'6"x1'6"

AREA STATEMENT


TOTAL PLOT AREA	499.00 SQM
PROPOSED:	
BASEMENT FLOOR	154.50 SQM
GROUND FLOOR	161.50 SQM
FIRST FLOOR	182.00 SQM
SECOND FLOOR	215.50 SQM
TOTAL	713.50 SQM

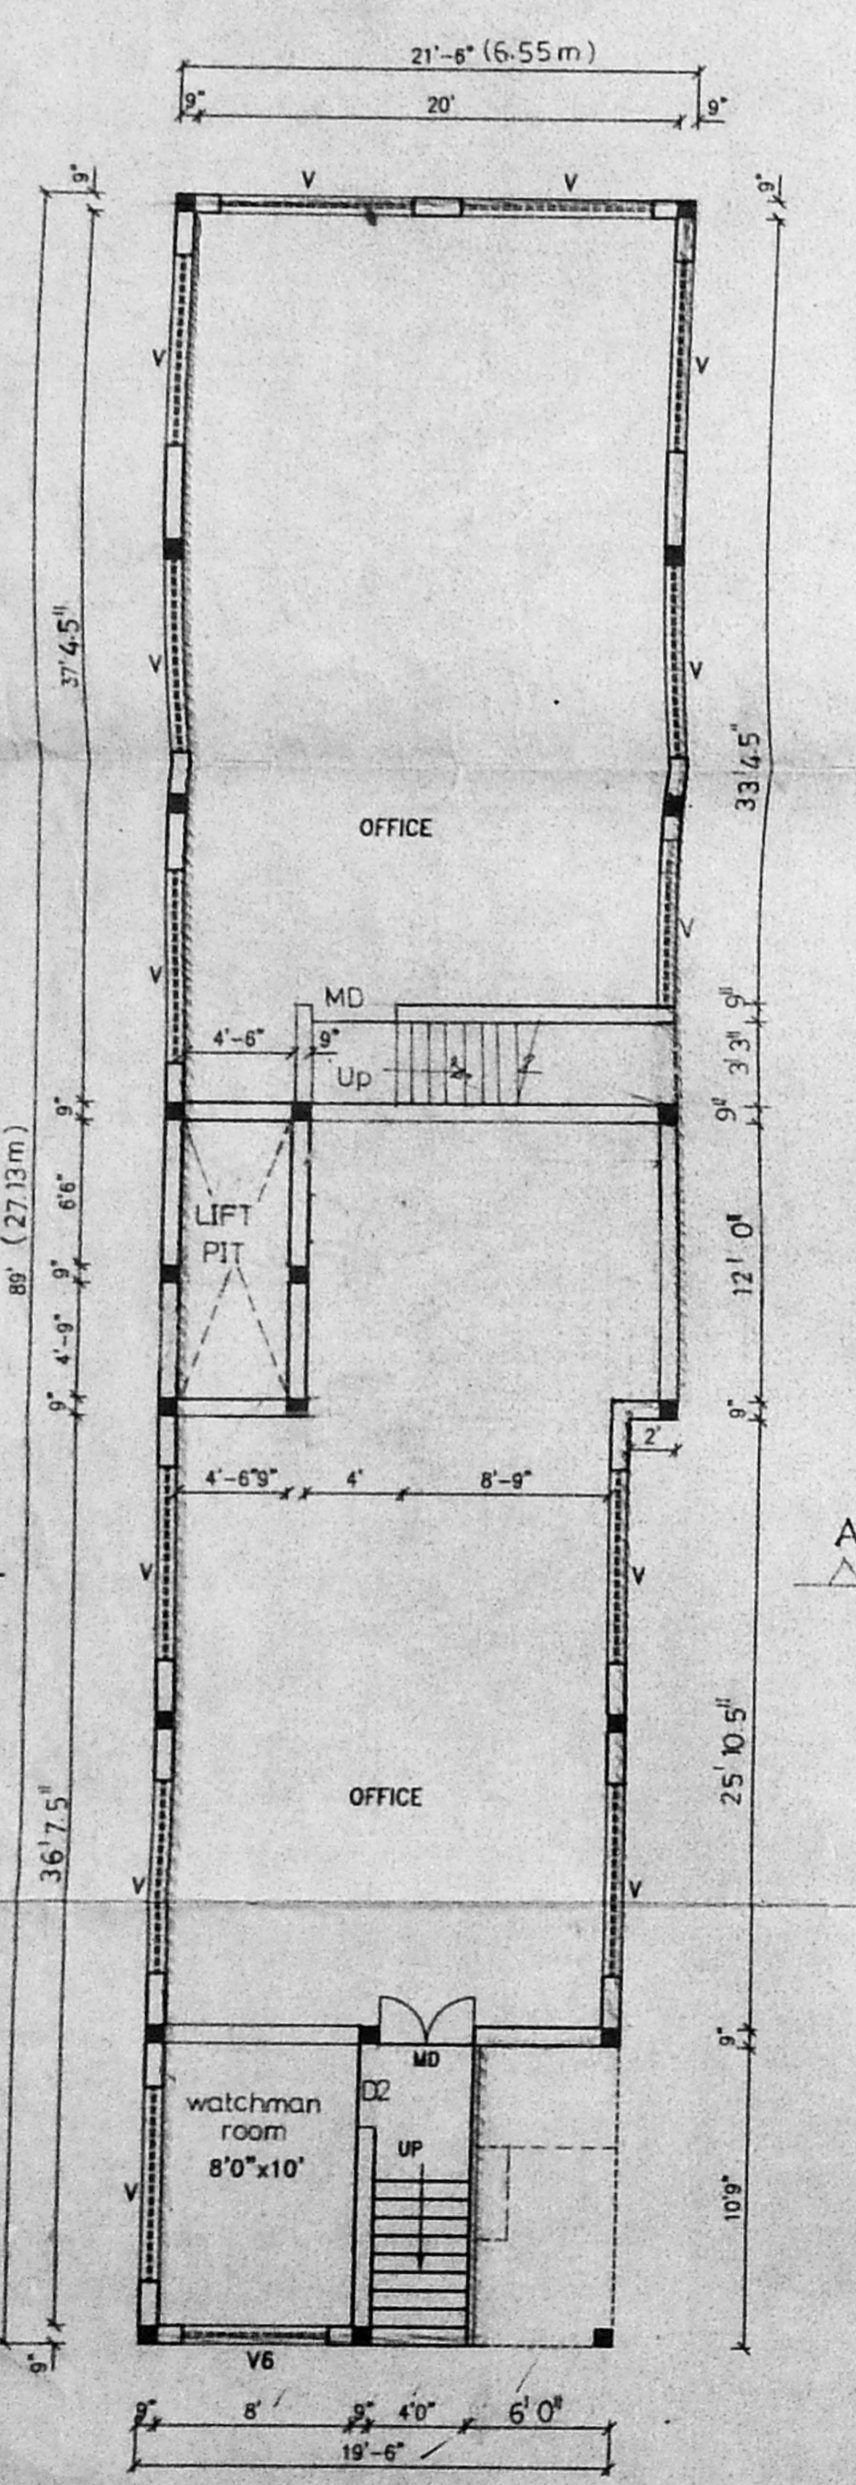


BASEMENT FLOOR PLAN

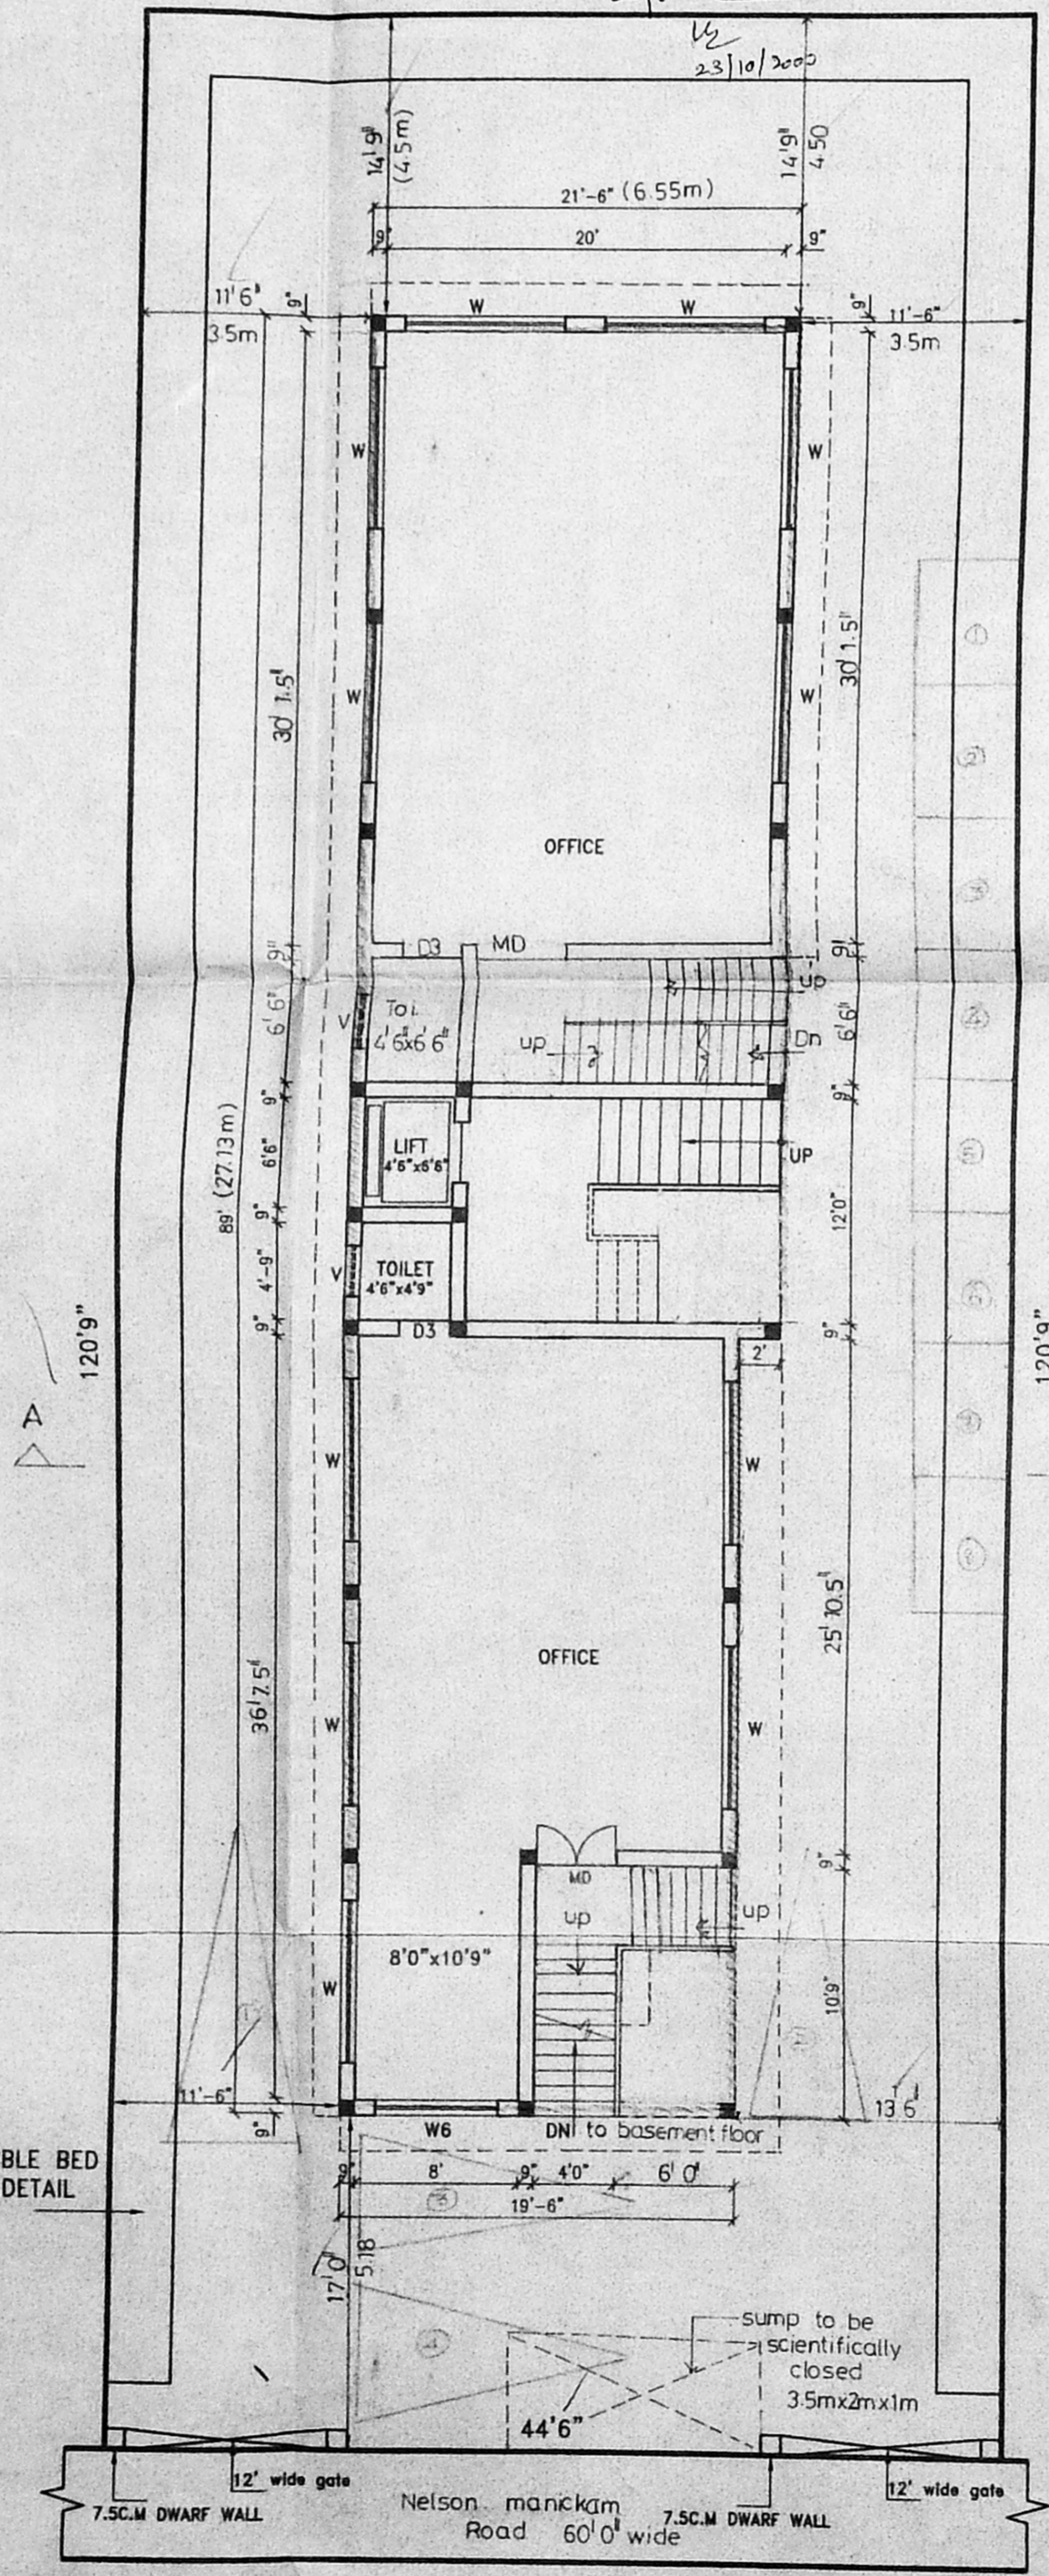


SITE CUM
 GROUND FLOOR PLAN

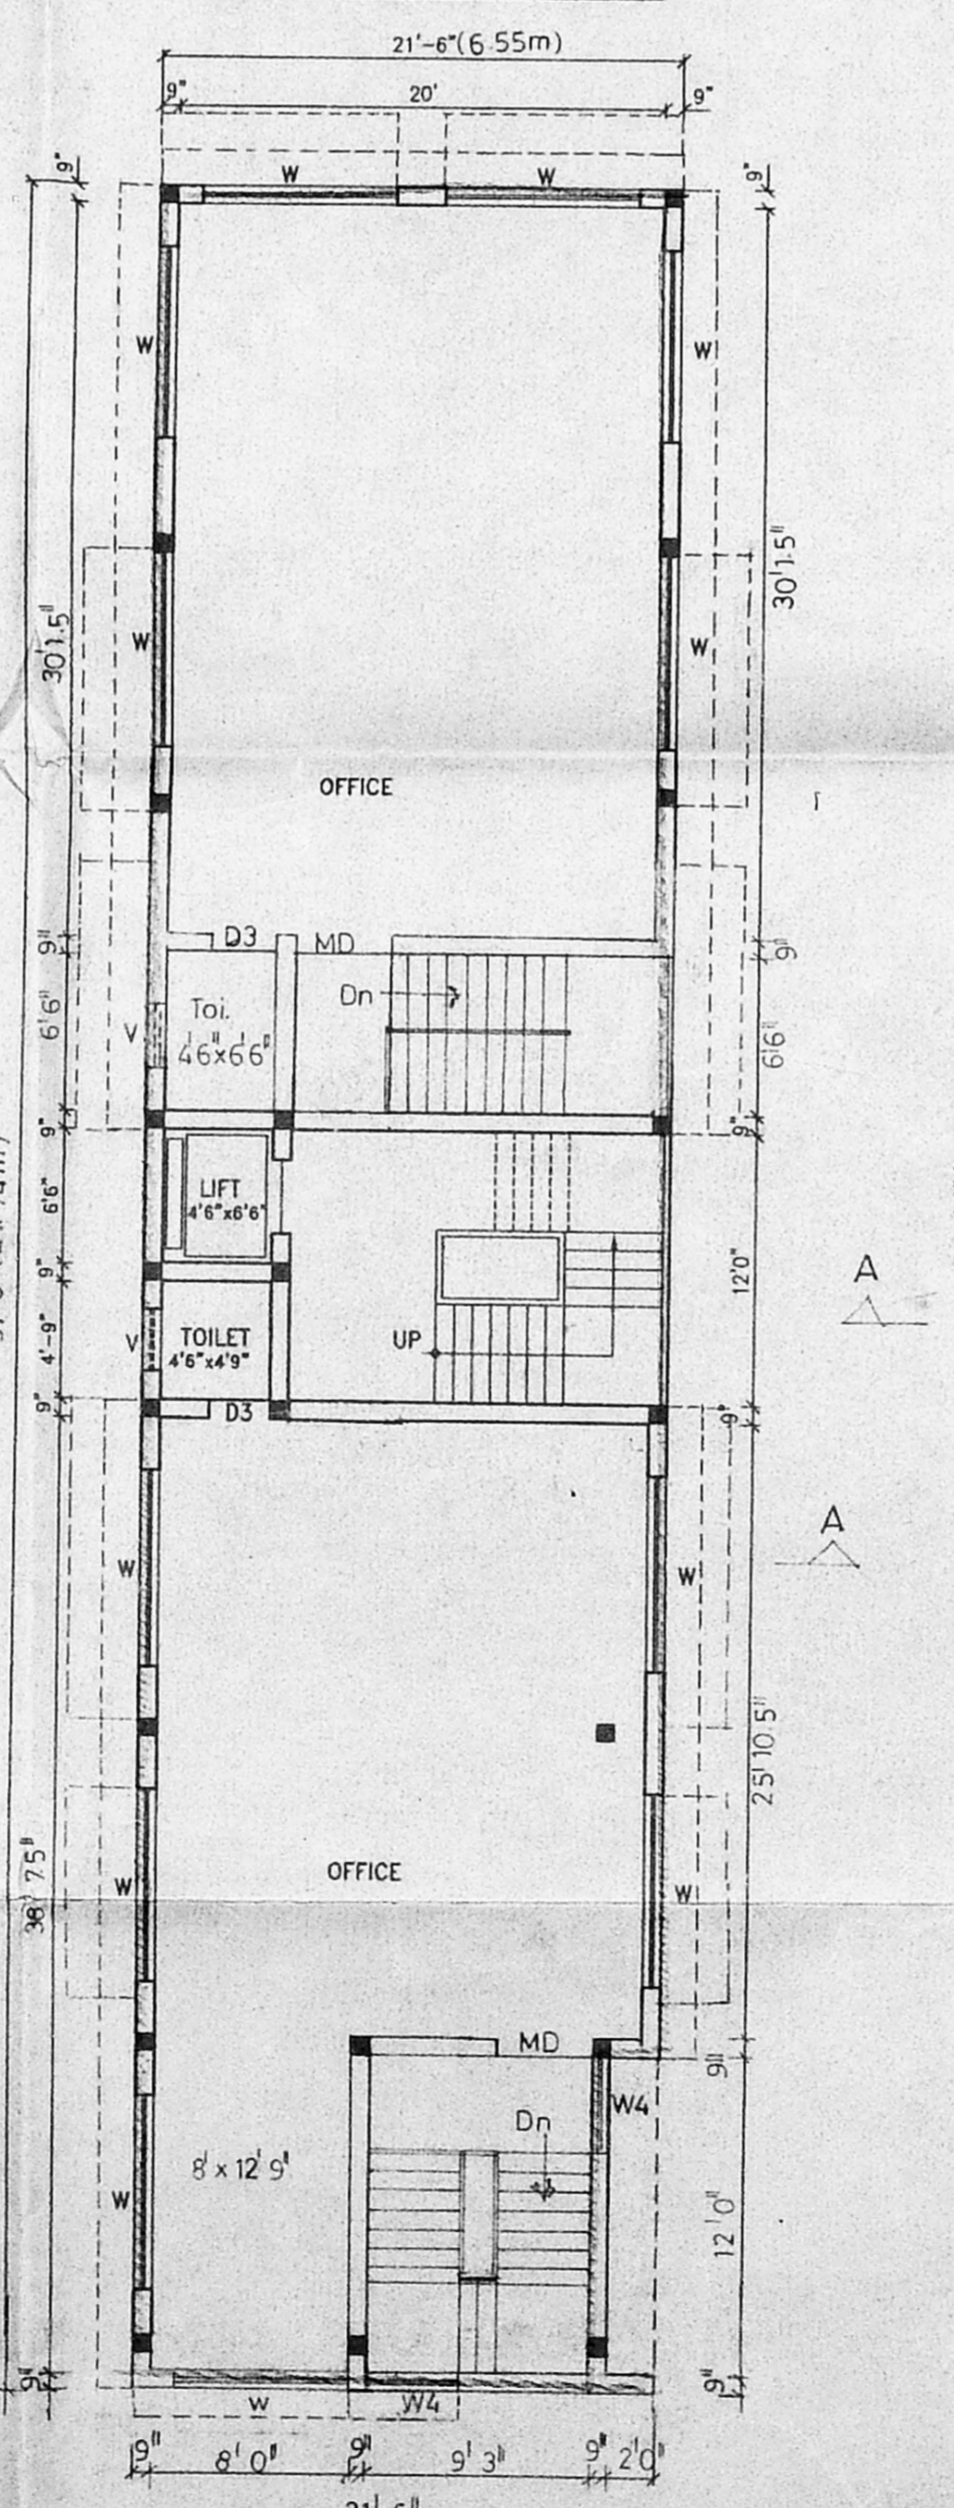

FIRST FLOOR PLAN

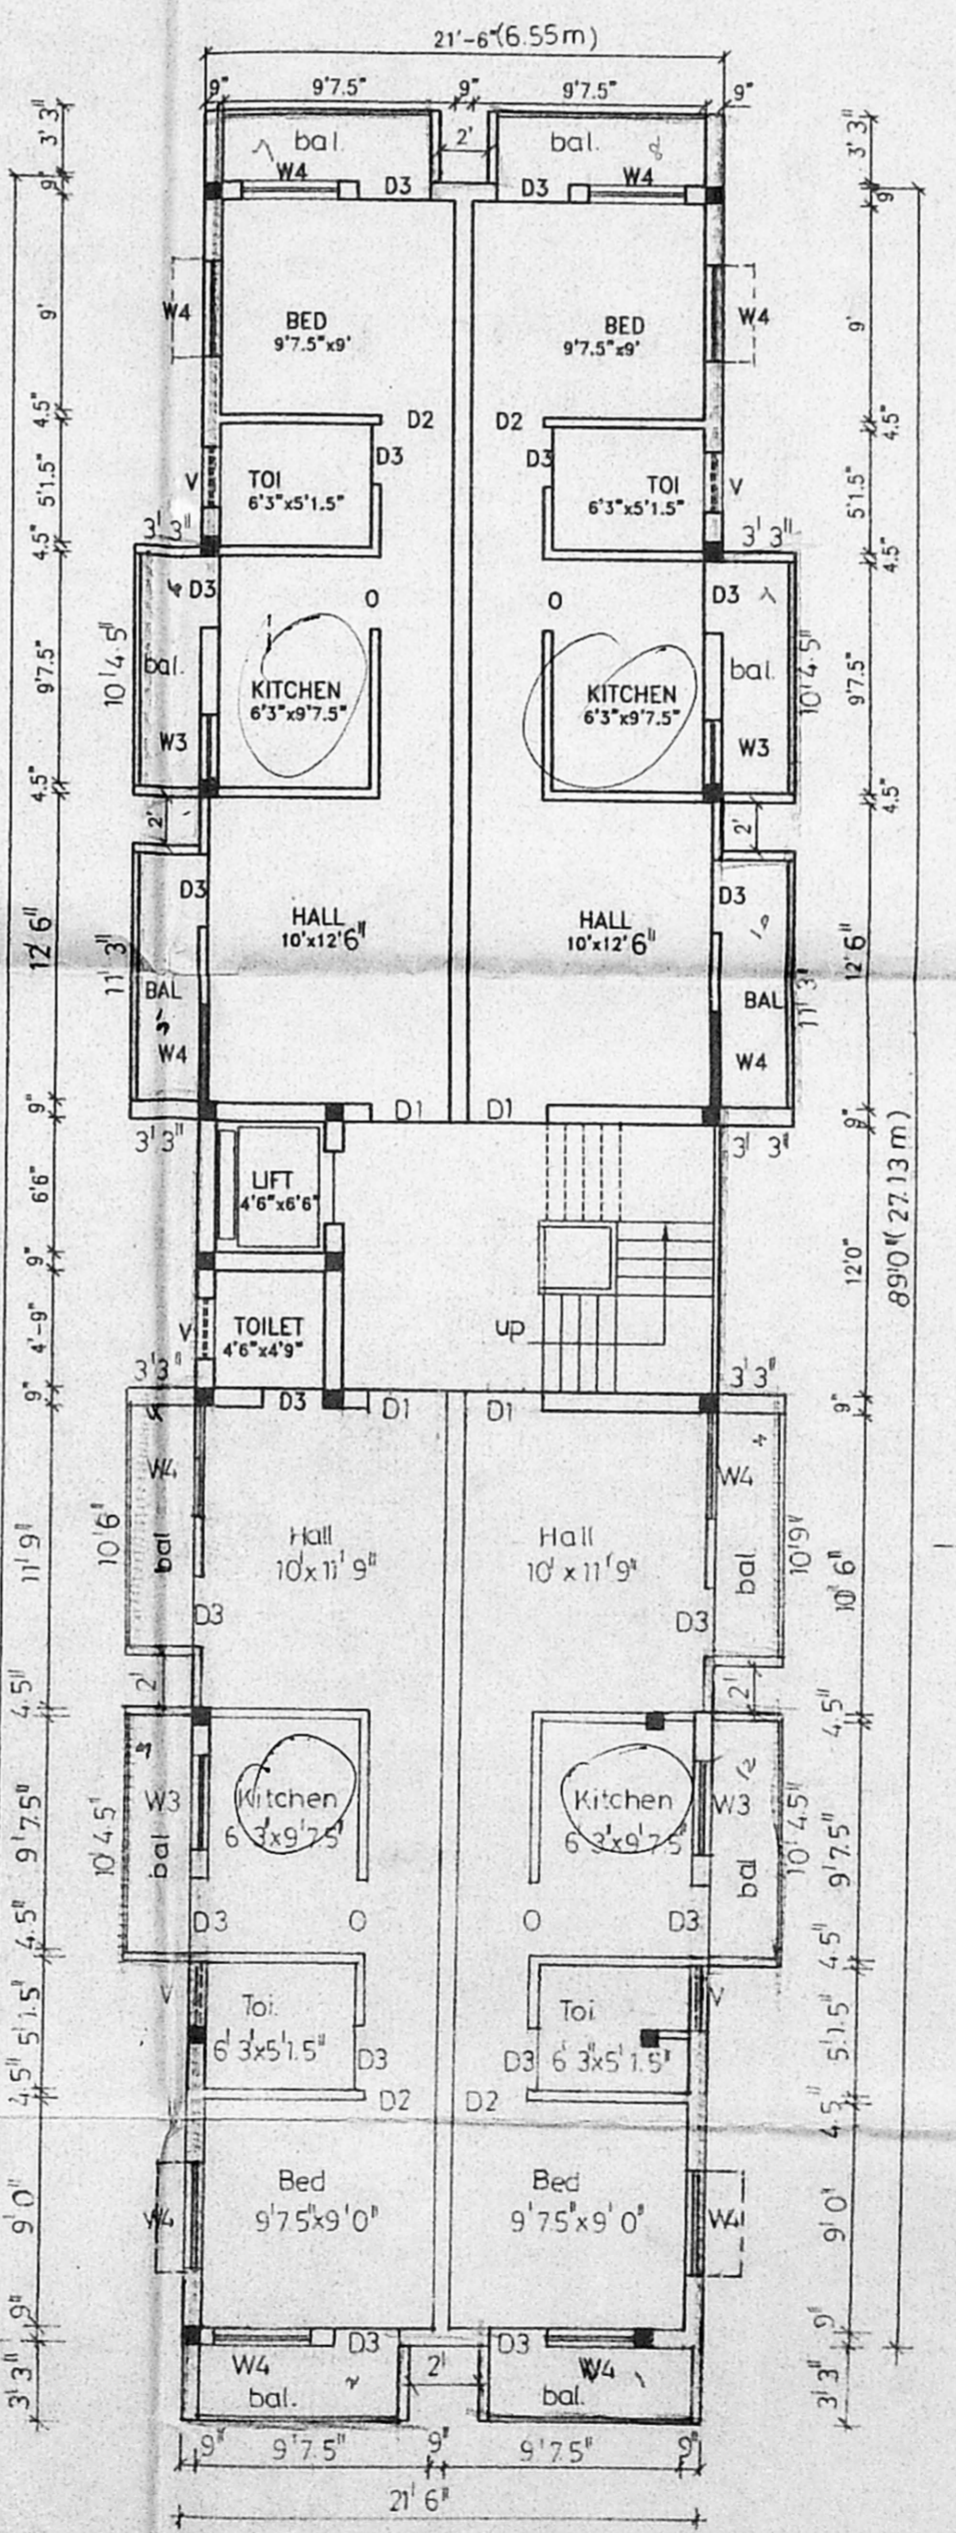

SECOND FLOOR PLAN

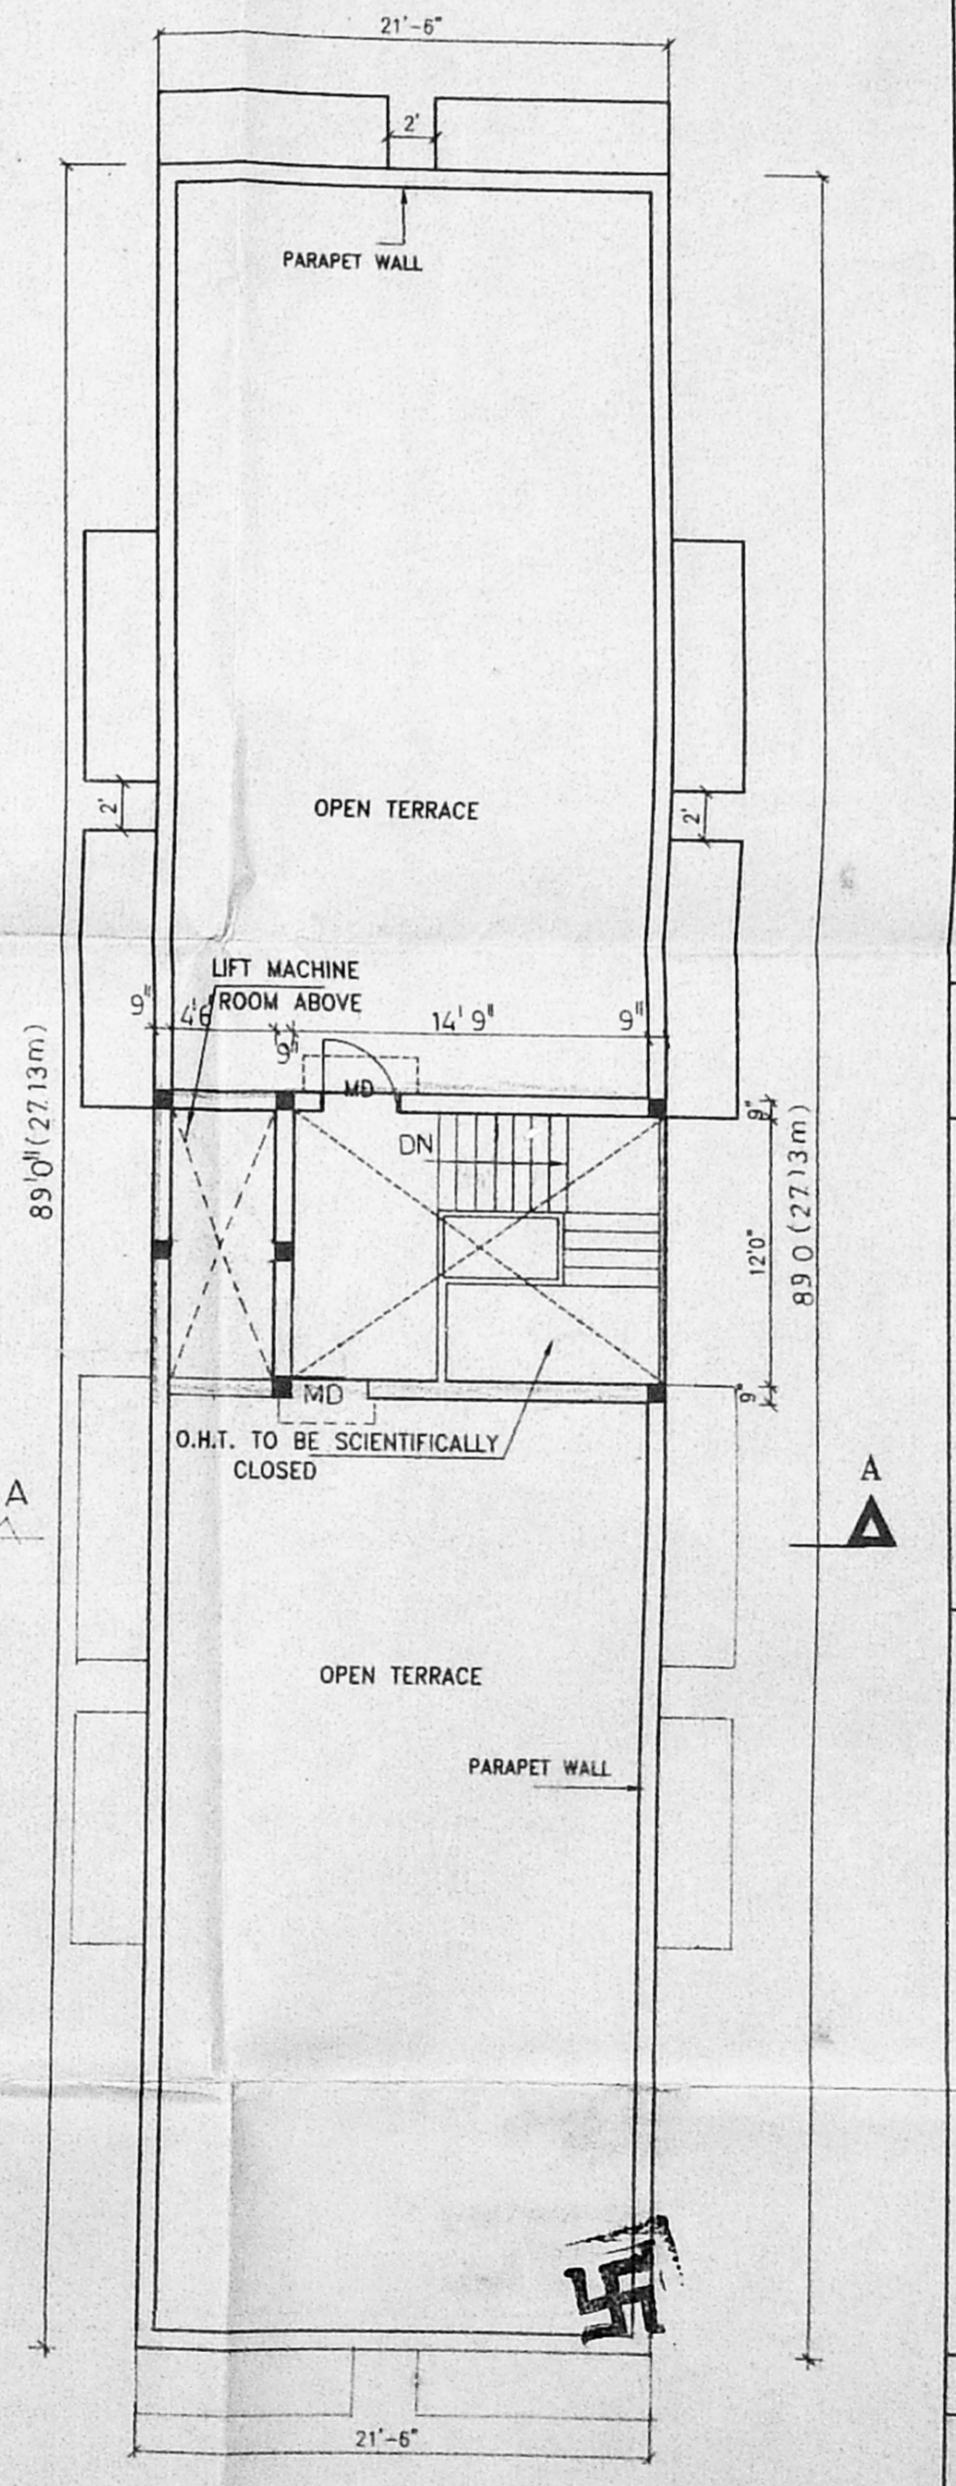

TERRACE FLOOR PLAN

COLOUR INDEX

PROPOSED	[Color swatch]
ROAD	[Color swatch]
BOUNDARY	[Color swatch]

PLAN SHOWING THE PROPOSED
 NEW D. NO. 131,
 BUILDING AT D.NO.145, T.S. NO. 54
 BLOCK NO. 21, NELSON MANICKAM
 ROAD, VADAAGARAM VILLAGE,
 EGMORE NUNGAMBAKKAM TALUK,
 CHENNAI
 SCALE 1:100

Owner *Sanku Kumar*
 K. NELVAM, BE, AMIE, C. Eng (I) etc.
 Consulting Civil Engineer, Chartered Engineer
 App. cvd Valuer & Licensed Surveyor
 Class - I Reg. No: 82/2000-20001
 Corporation of Chennai.
 No. 1/69, Meppapair East,
 CHENNAI-600 050,
 Ph: 650164
 Licensed Surveyor