



FRONT ELEVATION

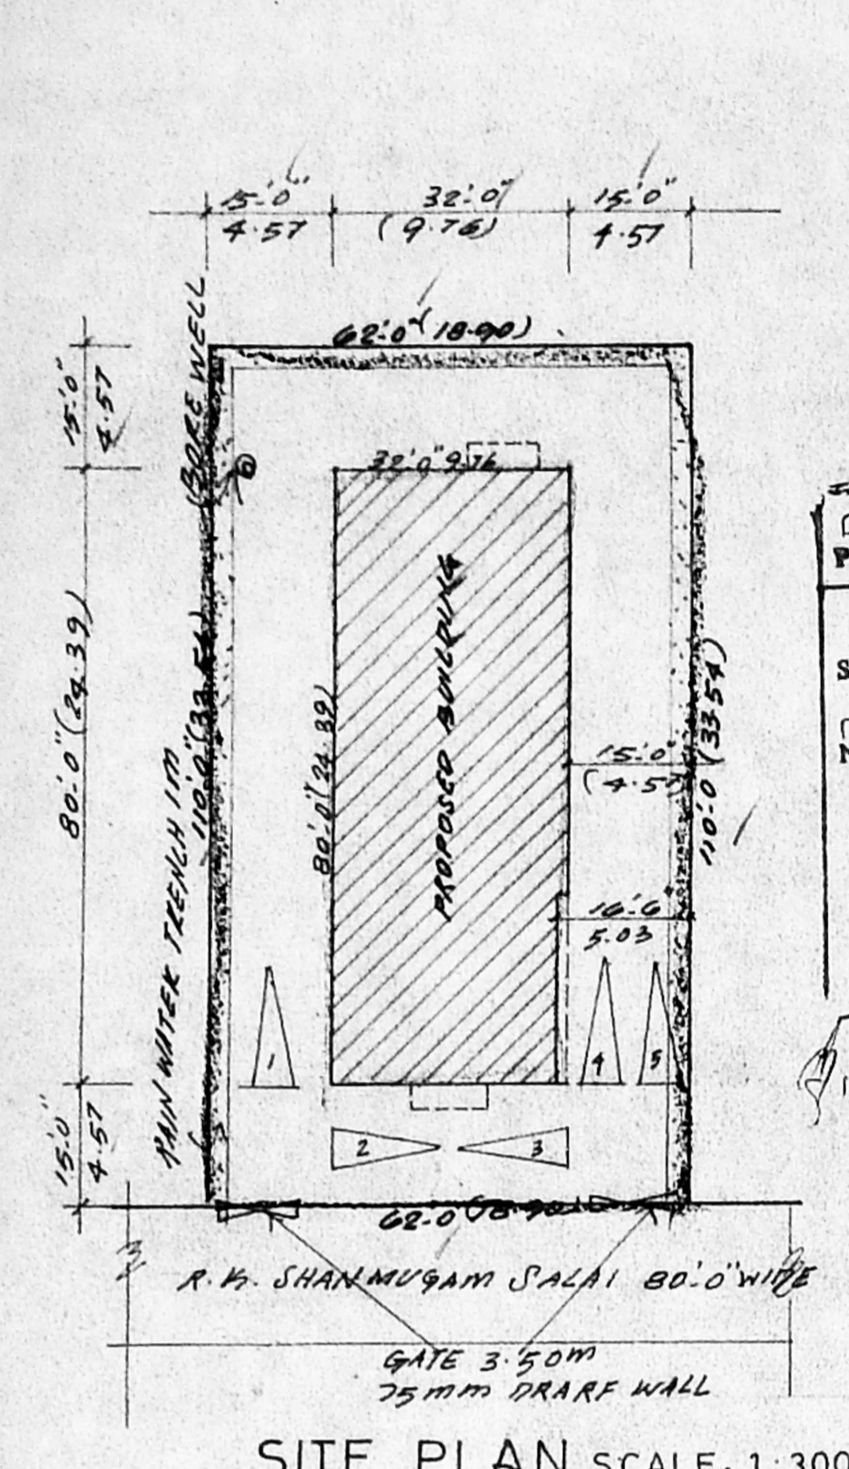


SITE PLAN SCALE: 1:300

APLSP/6104/2004/2000
 Planning Permit No.
APPROVED
 SUBJECT TO THE CONDITIONS IN THIS OFFICE LETTER.
 No. 124421/2000, Date 22.9.2000
 FOR MEMBER SECRETARY
 CHENNAI METROPOLITAN
 DEVELOPMENT AUTHORITY
 CHENNAI-600 008.


Revised Plan
 Dt: 28.8.2000

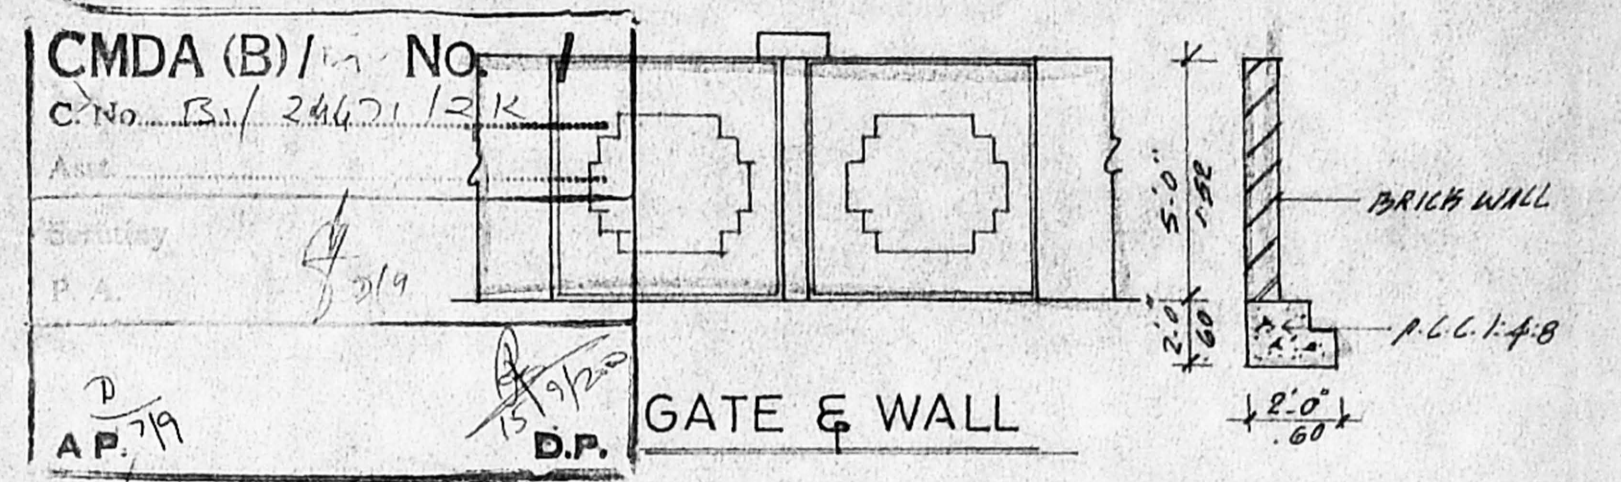


GATE & WALL

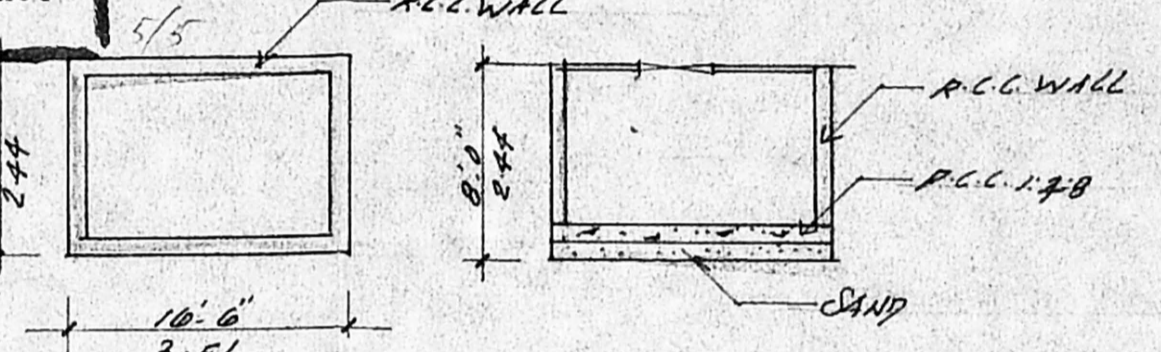


SUMP PLAN & SECTION

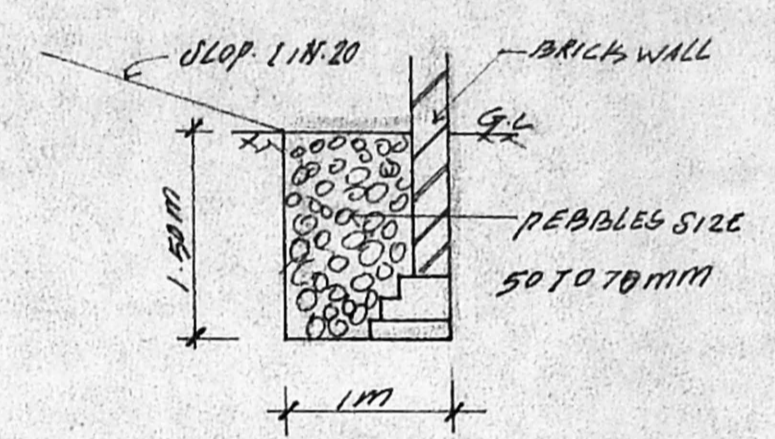

RAIN WATER TRENCH

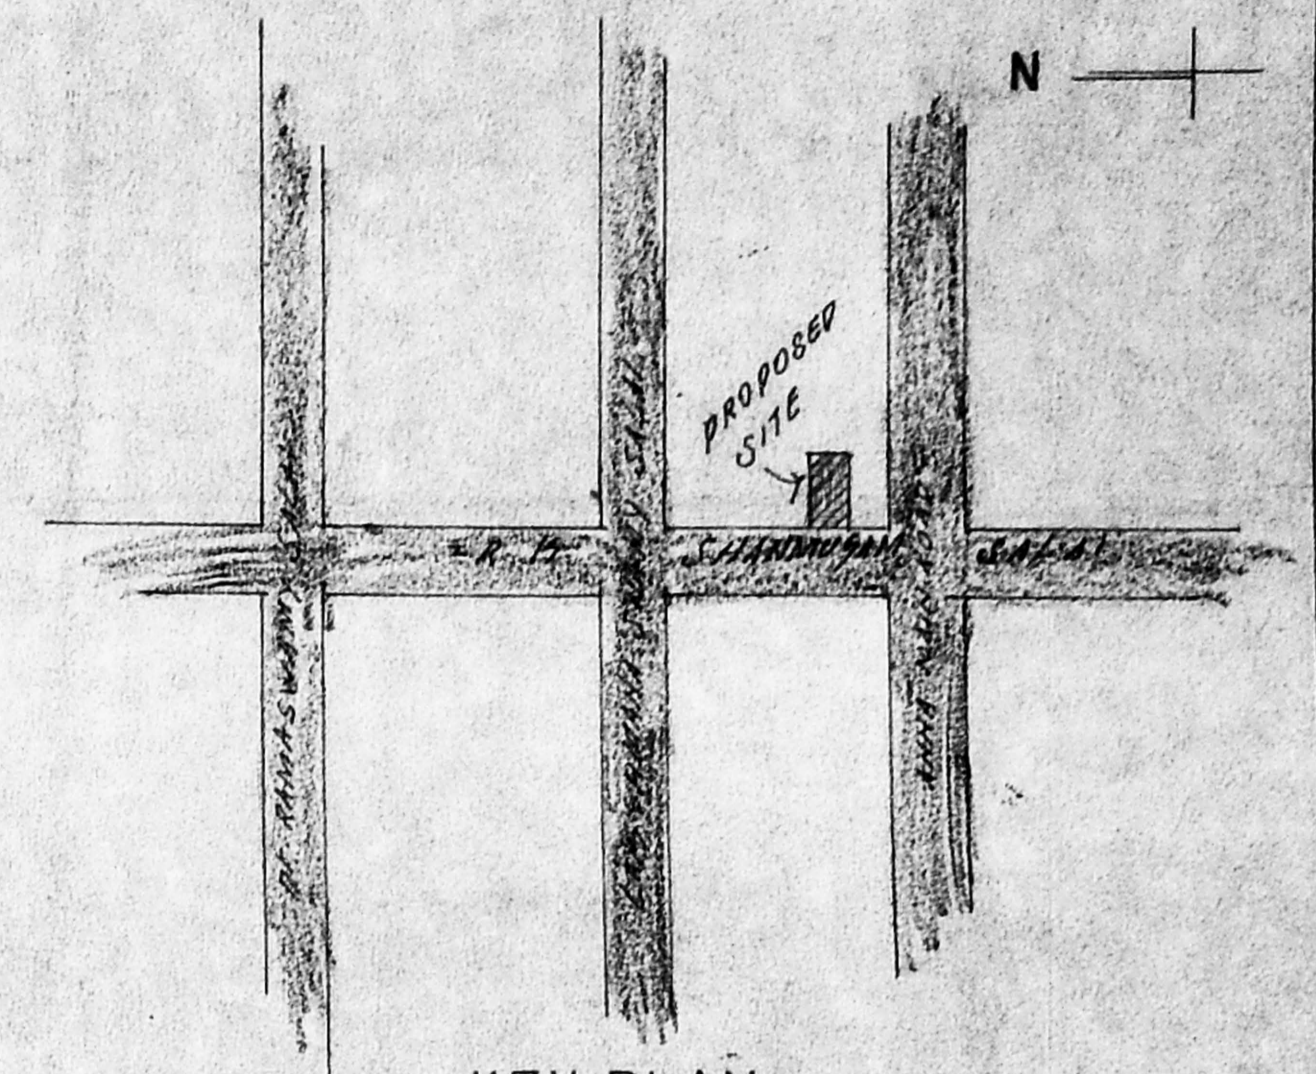

KEY PLAN N.T.S

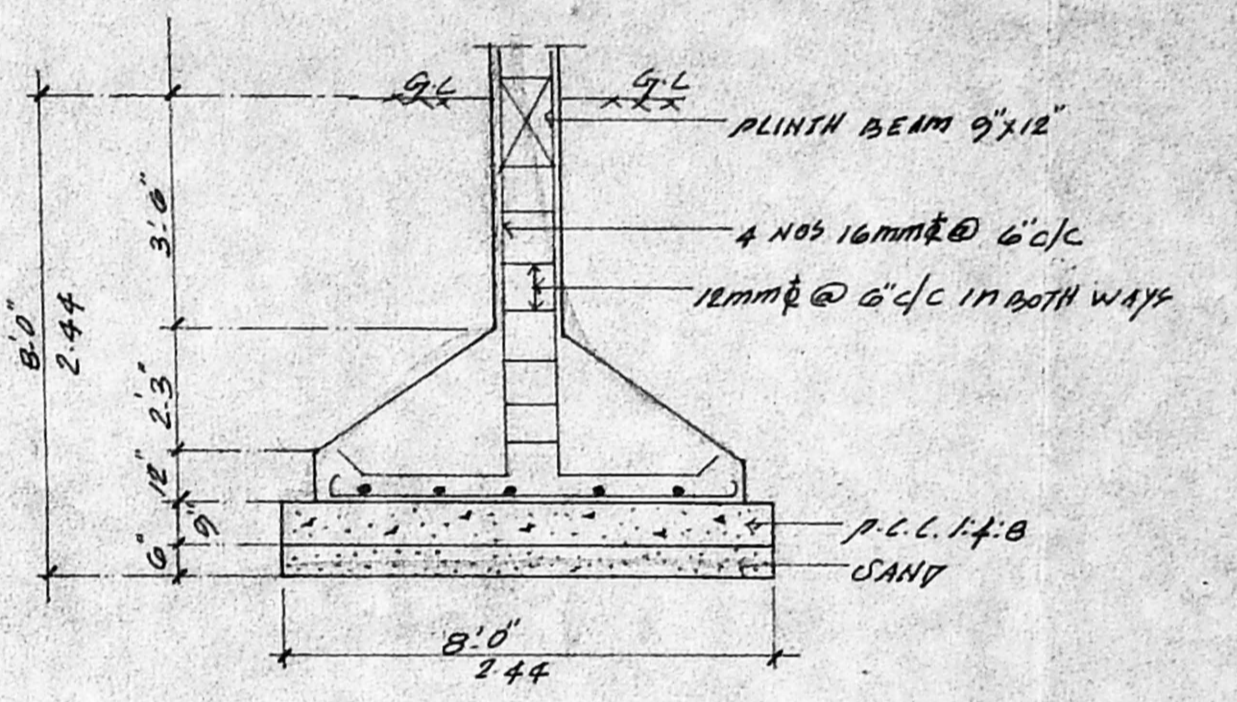

DETAIL OF COLUMN

AREA STATEMENT

PLOT AREA	633.89m ²
GROUND FLOOR AREA	235.00m ²
FIRST FLOOR AREA	236.00m ²
TYPICAL FLOOR AREA	236.00m ²
TOTAL FLOOR AREA	943.00m ²
F.S.I	1.488


JOINERY

M.D. MAIN DOOR	3.6x7.0
D. DOOR	3.0x7.0
P. DOOR	2.0x7.0
W. WINDOW	2.0x4.0
W ₂ WINDOW	4.0x4.0
W ₃ WINDOW	3.0x4.0
V. VENTILATOR	2.0x2.0
R.S. ROLLING SHUTTER	10.0x7.0


COLOUR INDEX

PROPOSED	[Color swatch]
ROAD	[Color swatch]
SITE	[Color swatch]


1) *[Signature]*
 2) *[Signature]*
 3) *[Signature]*
 OWNER'S

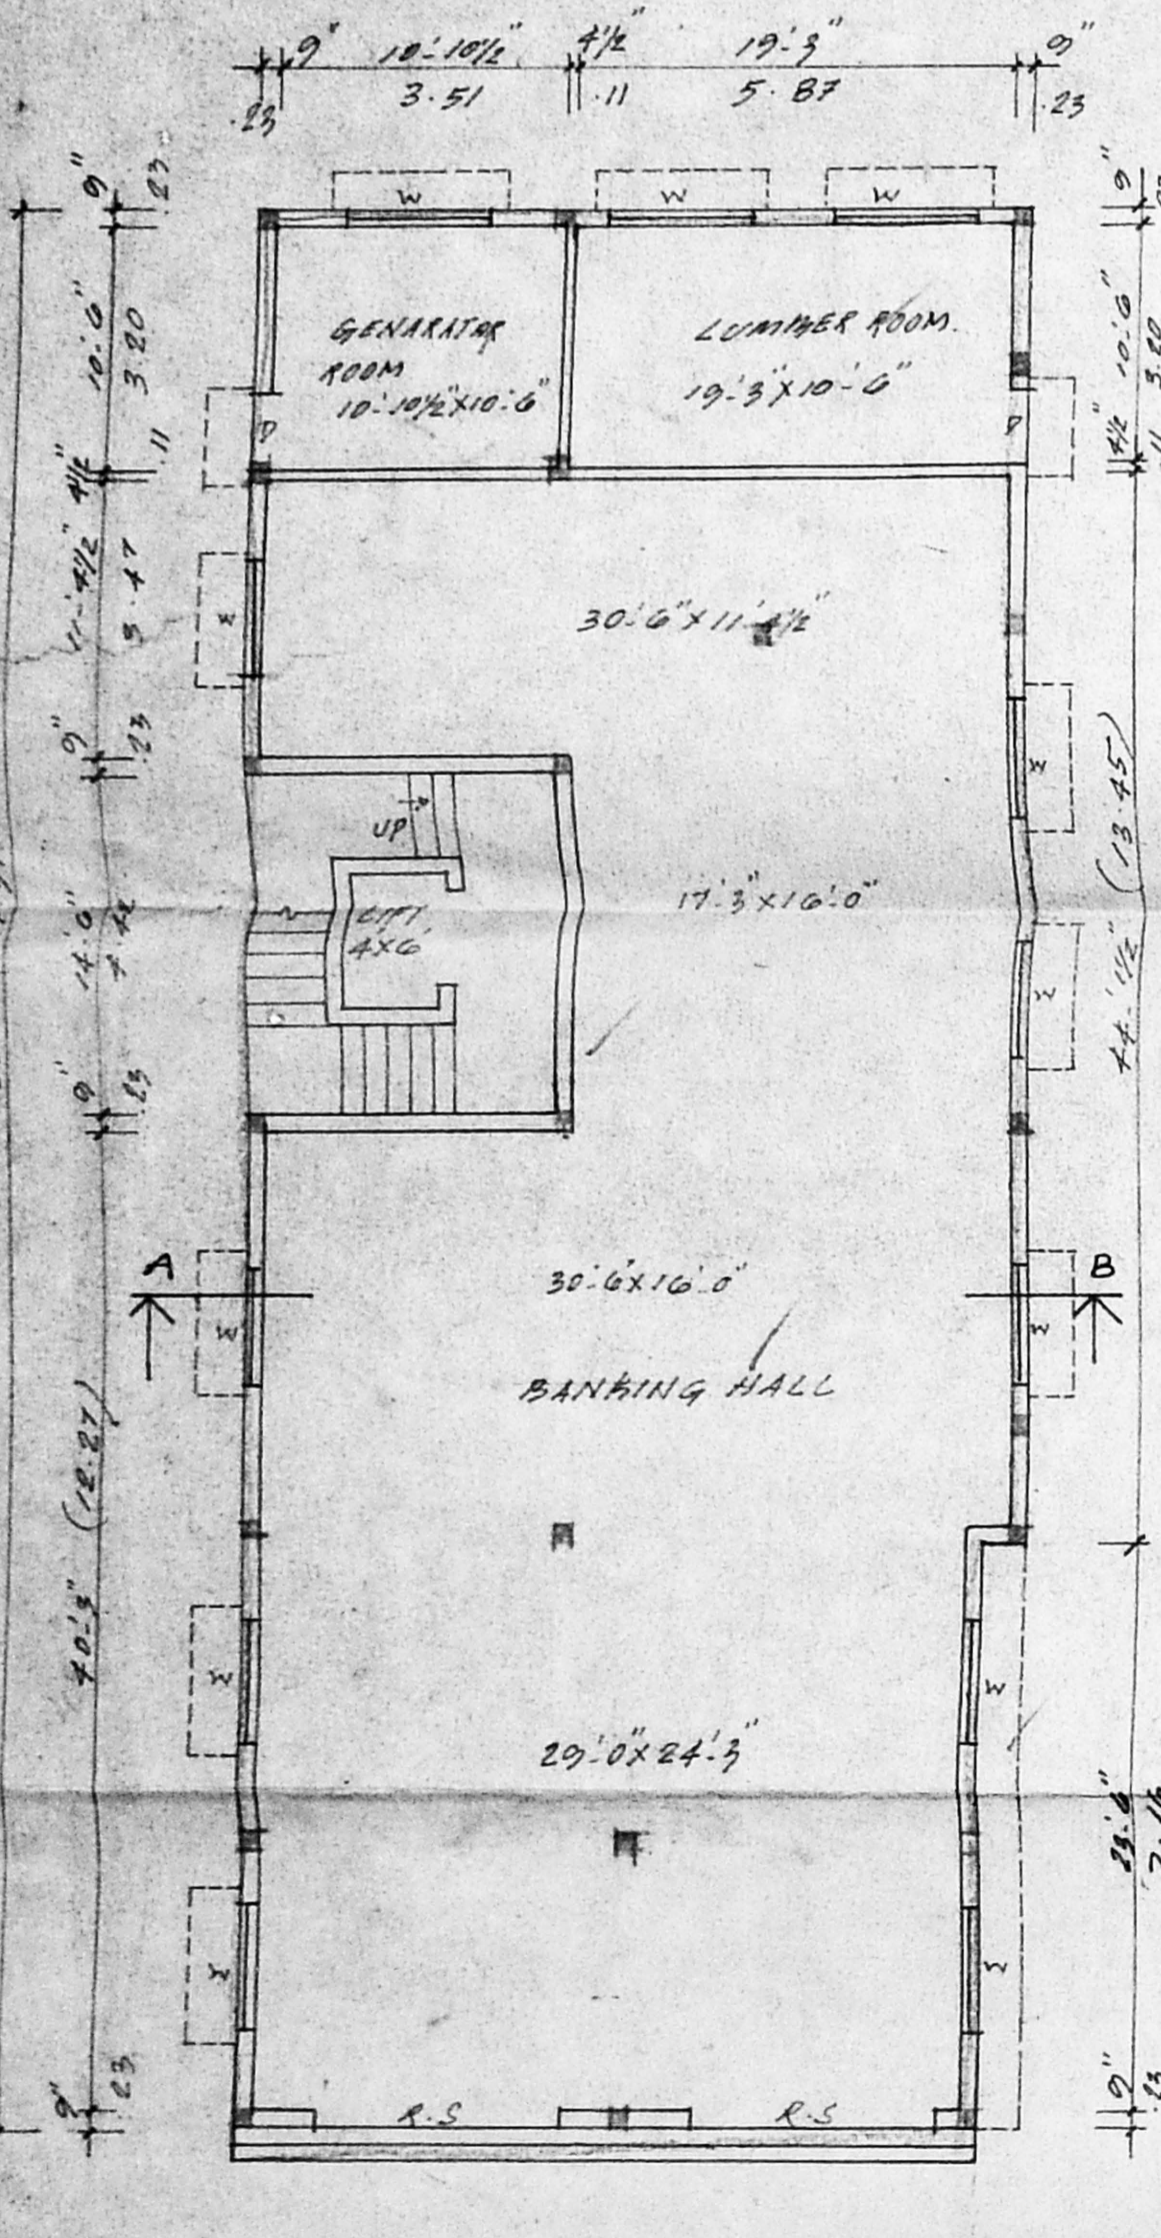


GROUND FLOOR PLAN

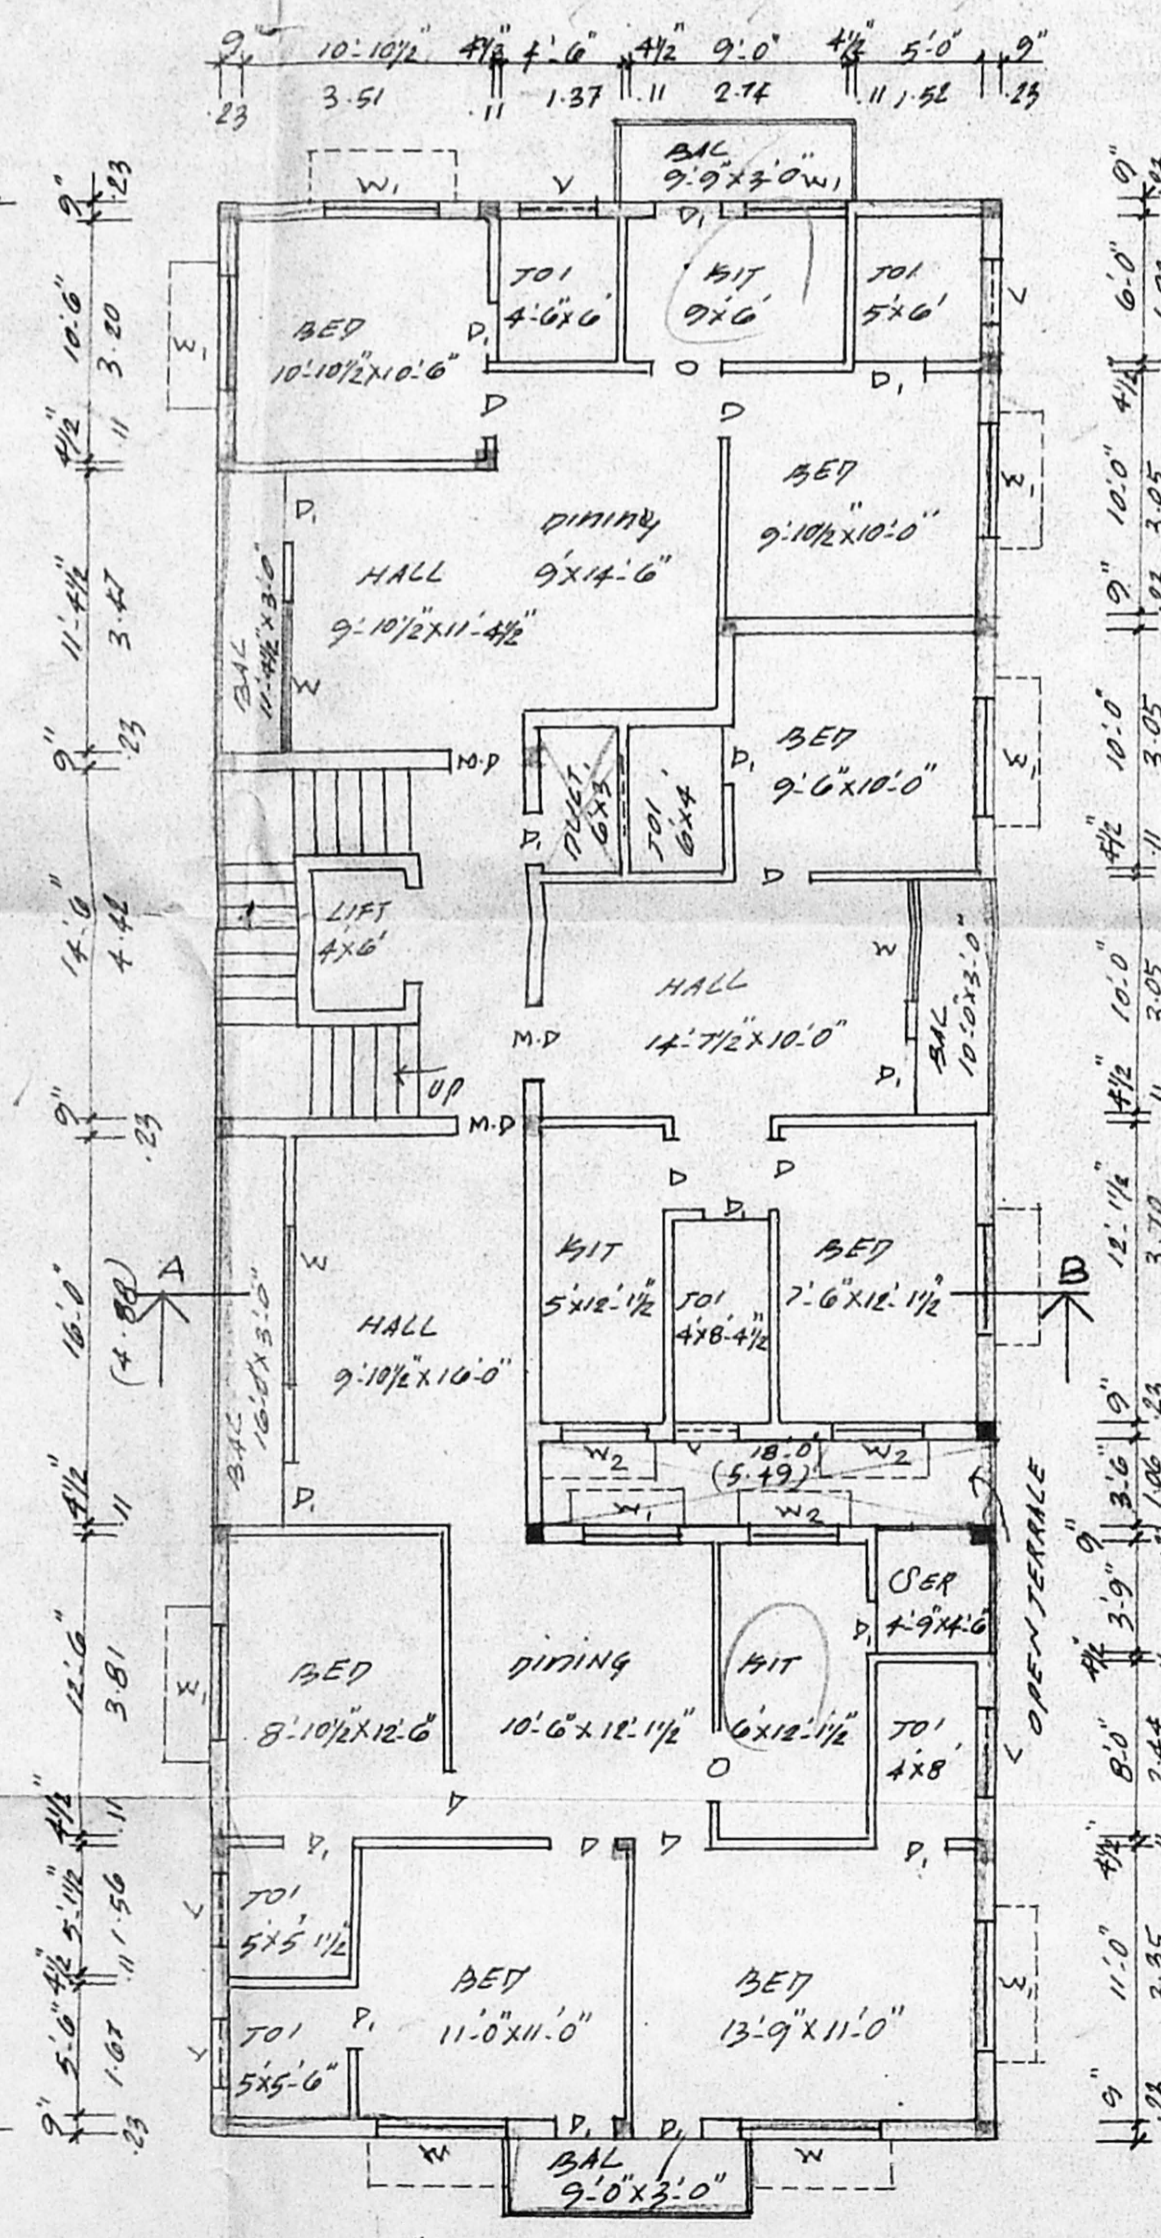


FIRST FLOOR PLAN

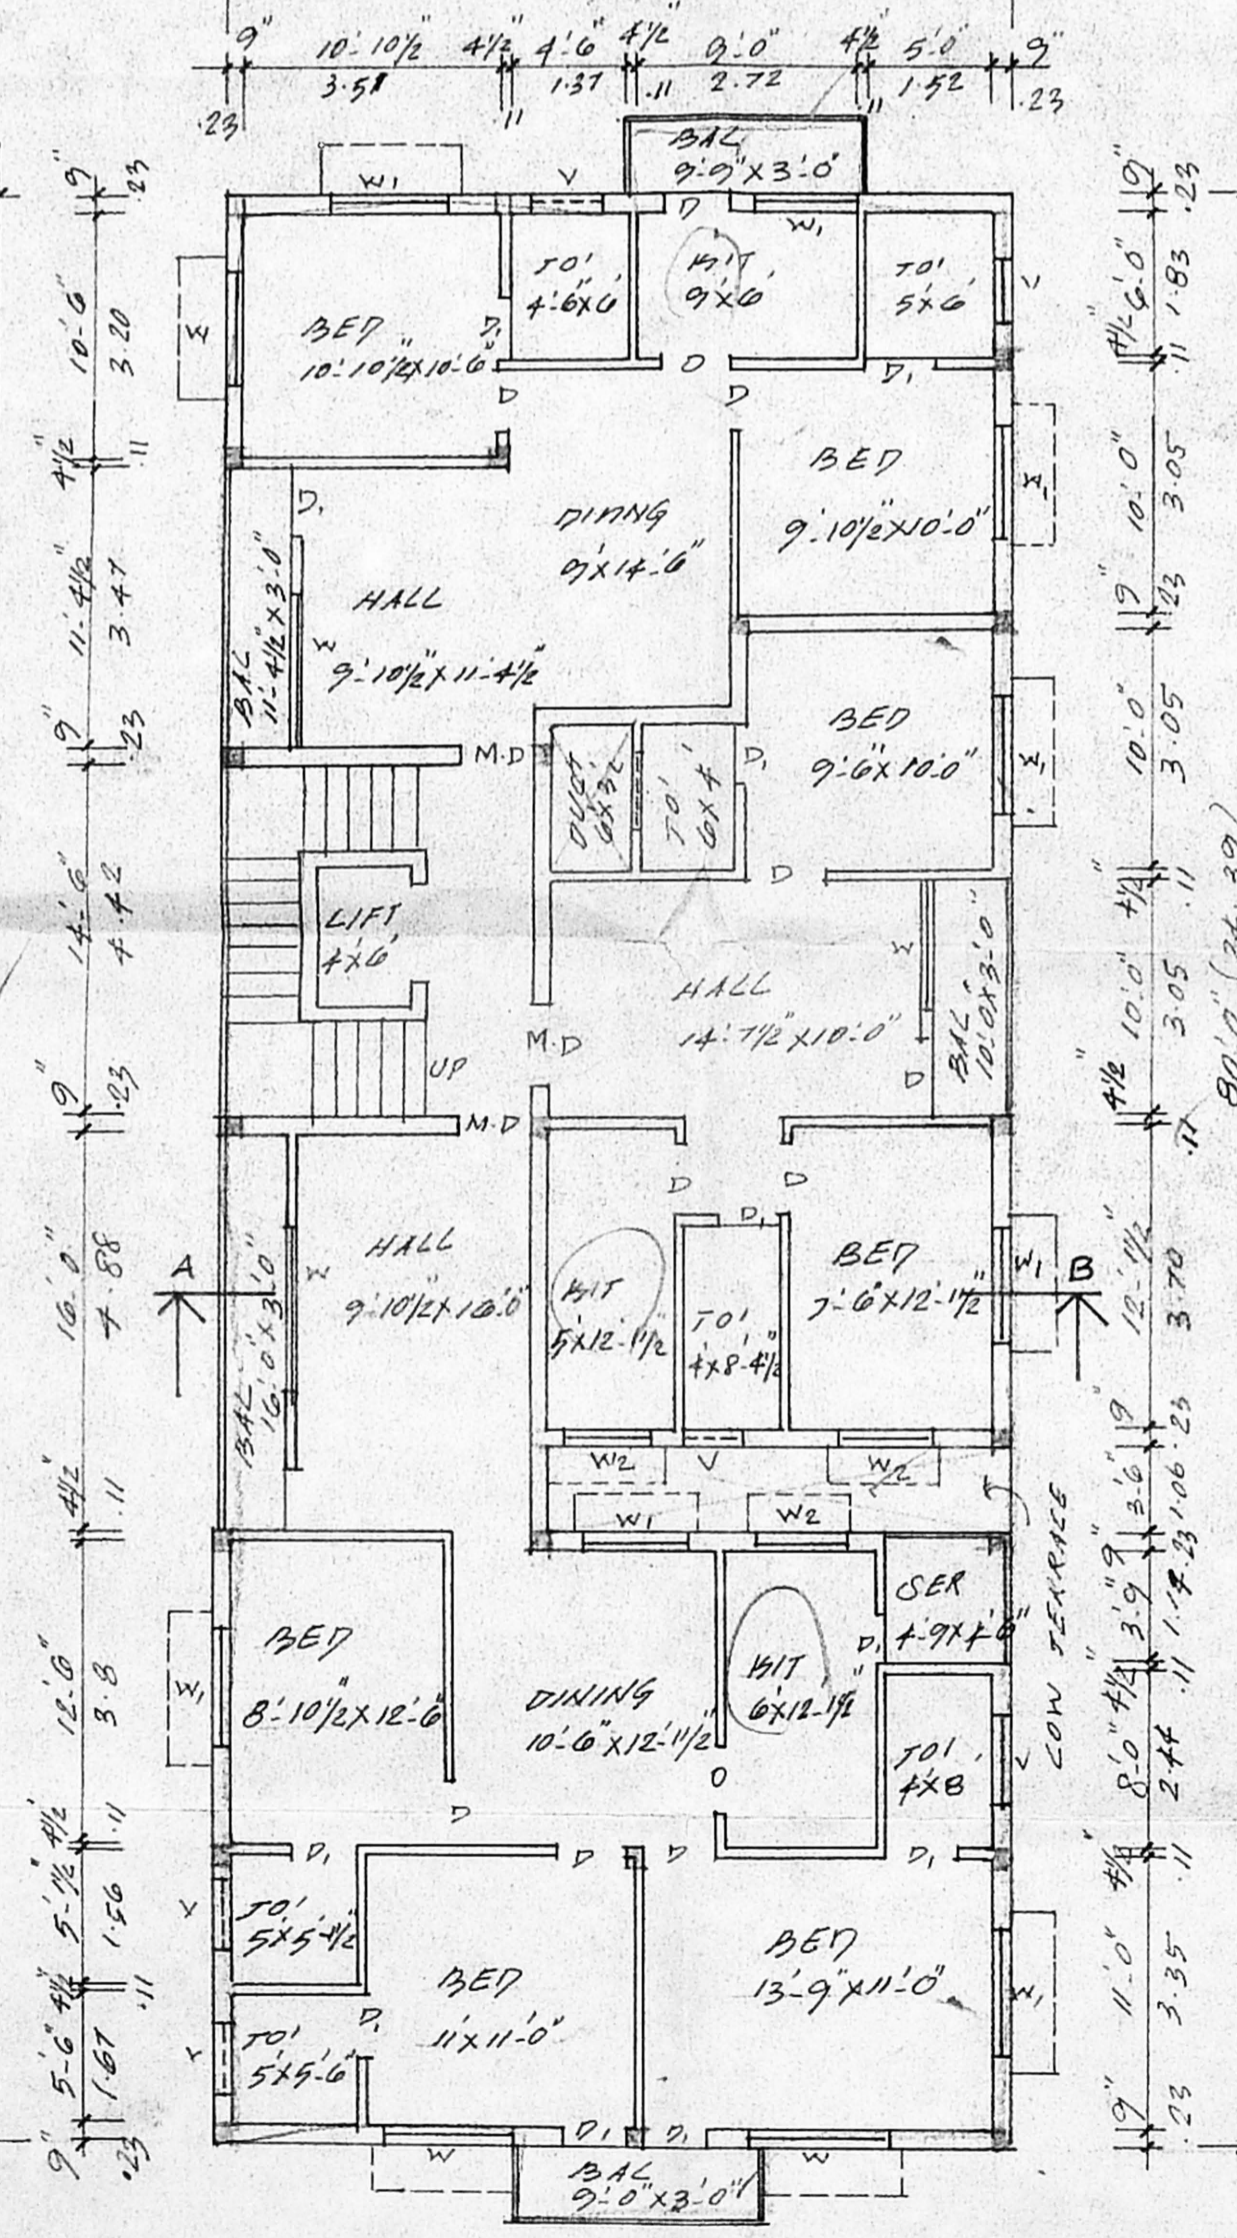

TYPICAL FLOOR (SECOND, THIRD)

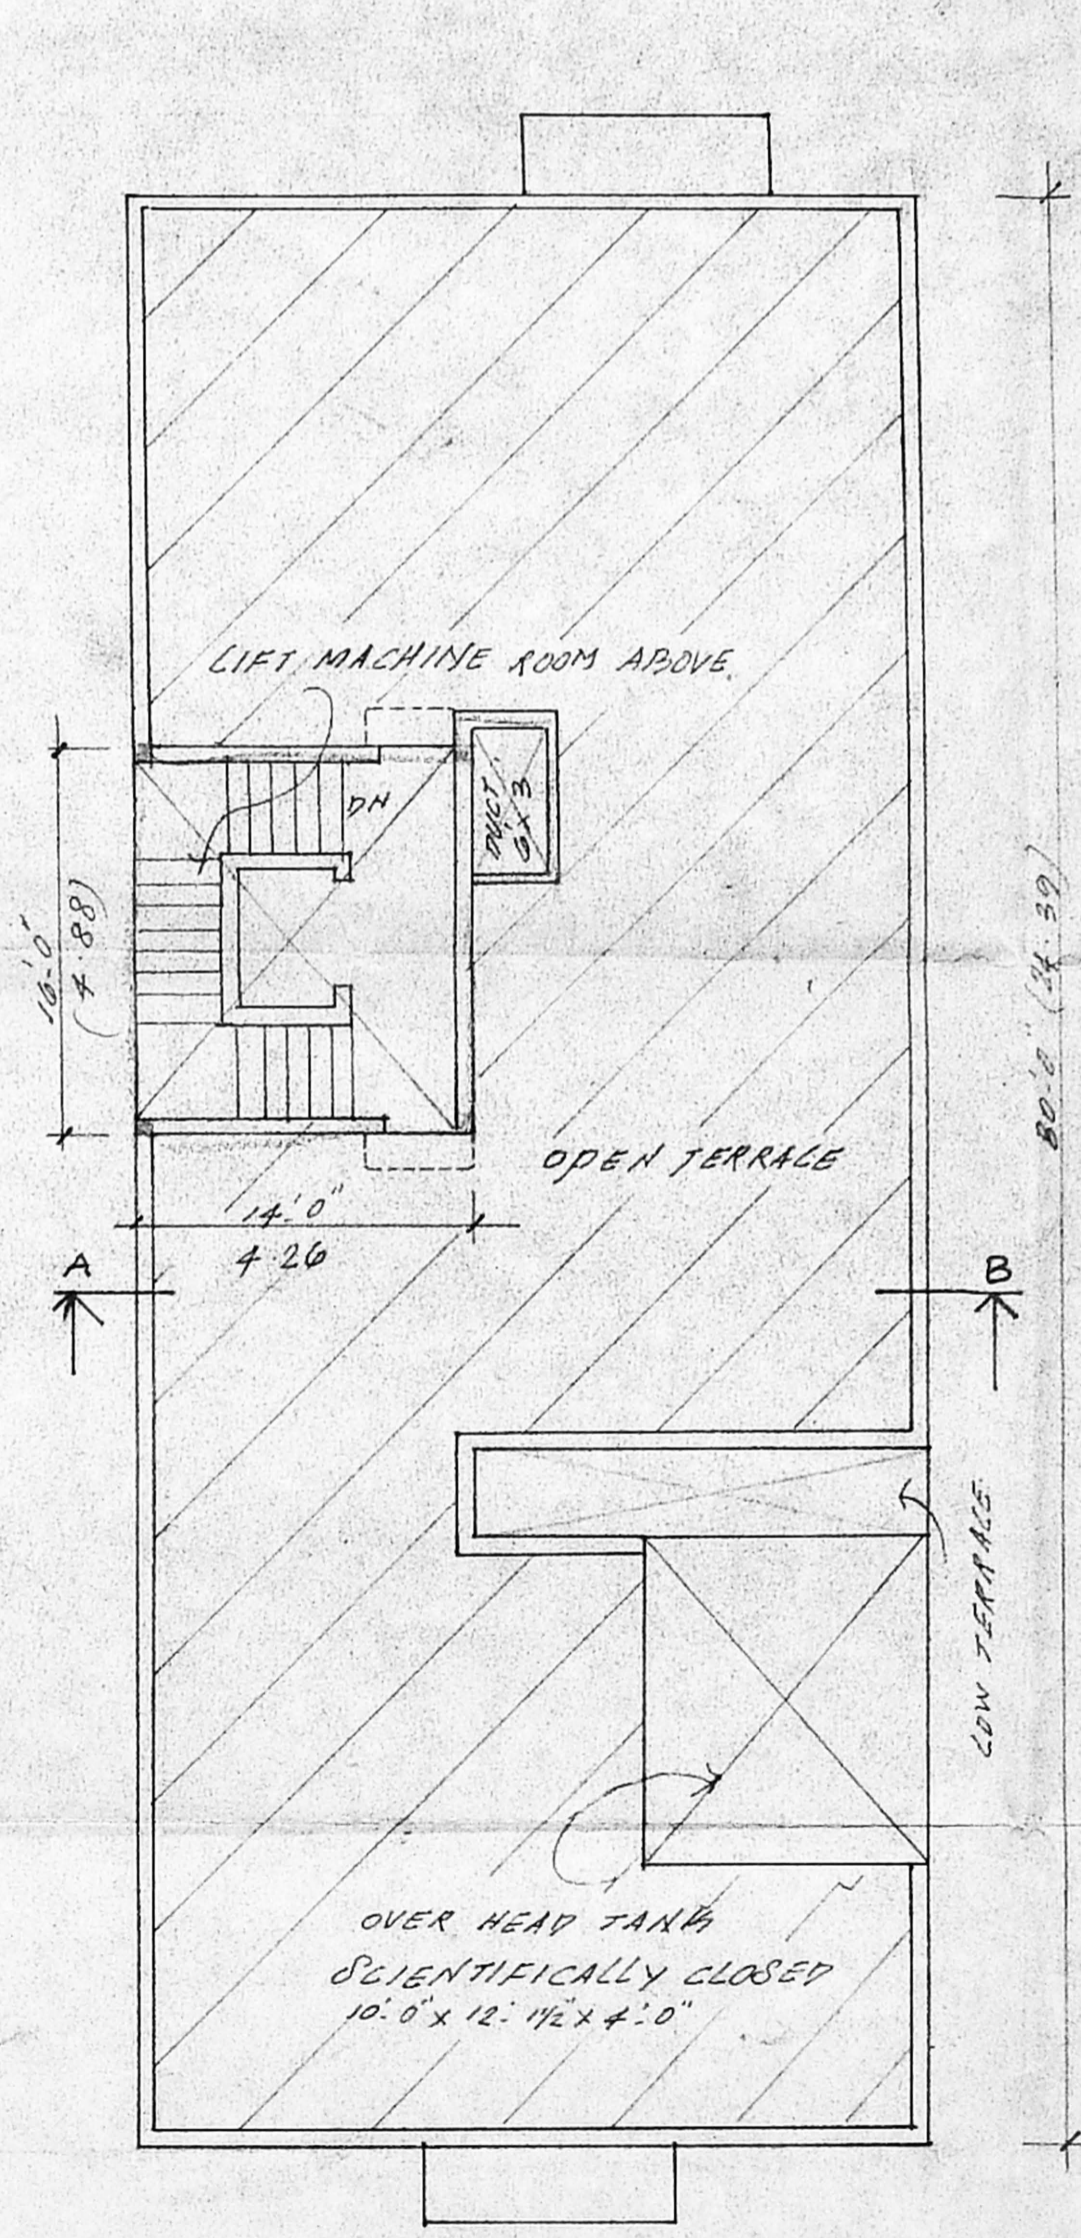

TERRACE FLOOR PLAN

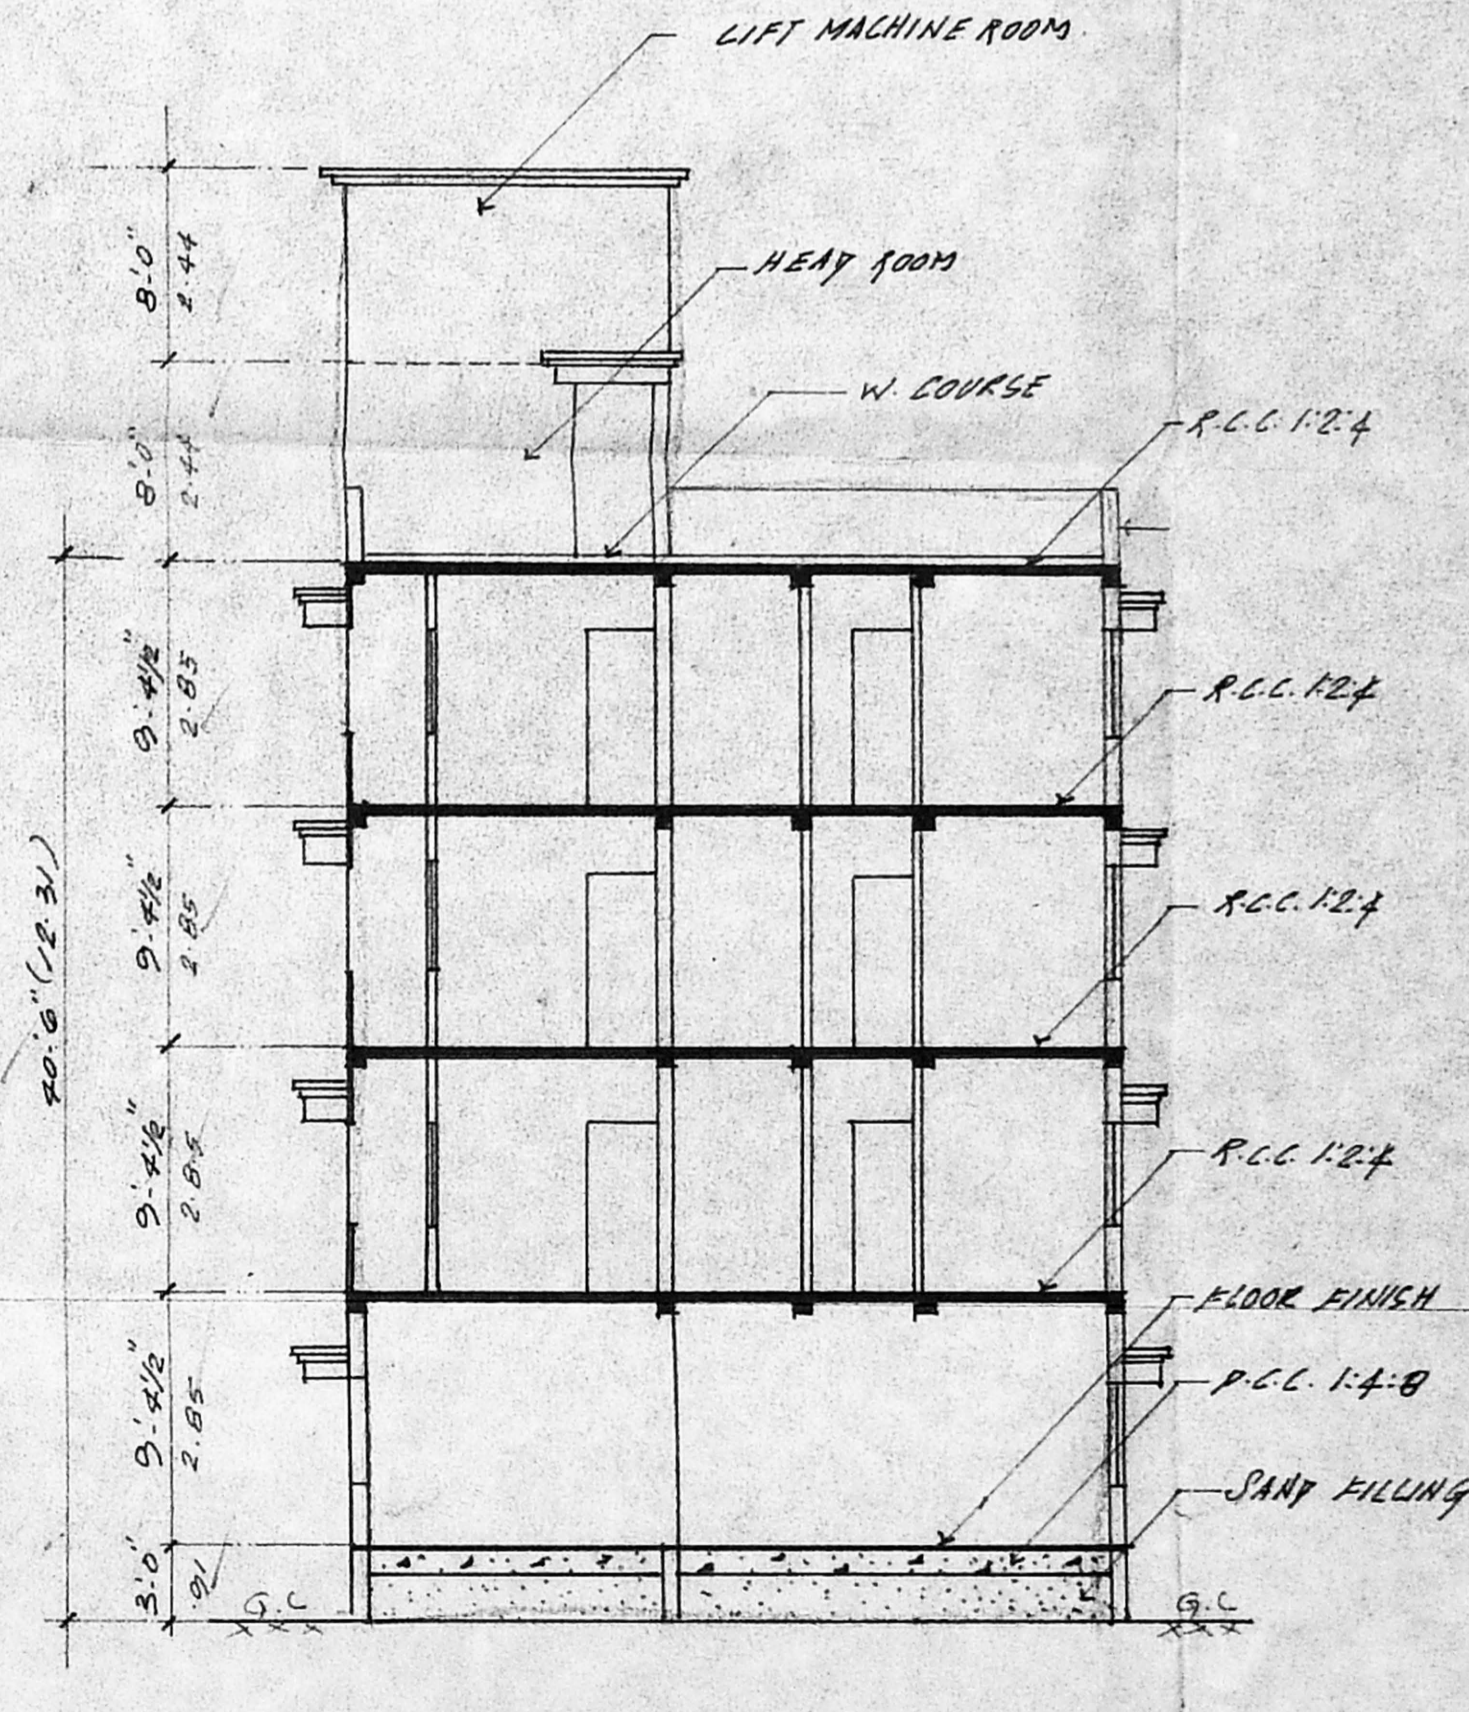

SECTION ON: A-A

S. M. BE
 LICENSED SURVEYOR CLASS-I
 CORPORATION OF CHENNAI
 RECN: 026
 No. 30 North Umast Road TNAGAR
 CHENNAI - 600 017

LICENSED SURVEYOR