



FRONT ELEVATION

SECTION : A A

8/5/6 bldg 312/2000
 Planning Permit No. 2120126
 APPROVED
 SUBMITTED TO THE CONDITIONS IN THIS OFFICE LETTER.
 21.2.2000 28/9/2000
 FOR MEMBER SECRETARY
 CHENNAI METROPOLITAN
 DEVELOPMENT AUTHORITY
 CHENNAI-600 008.

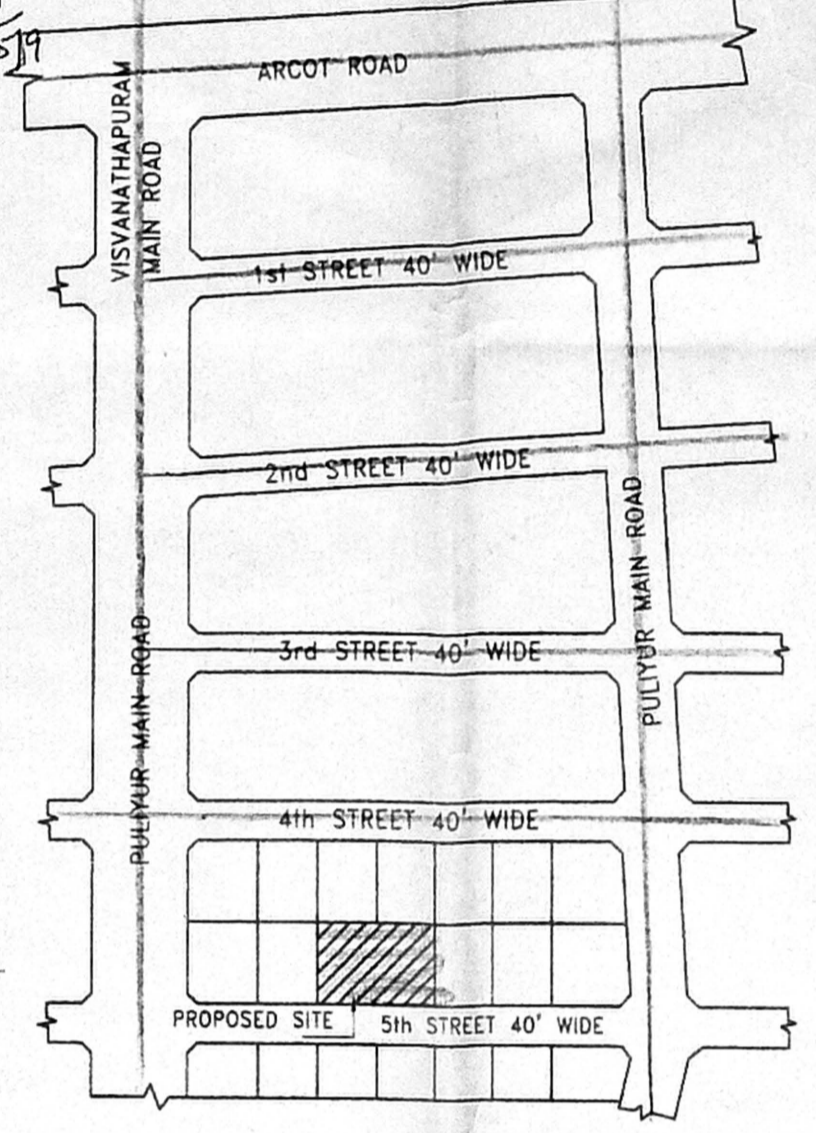

KEY PLAN
 NOT TO SCALE

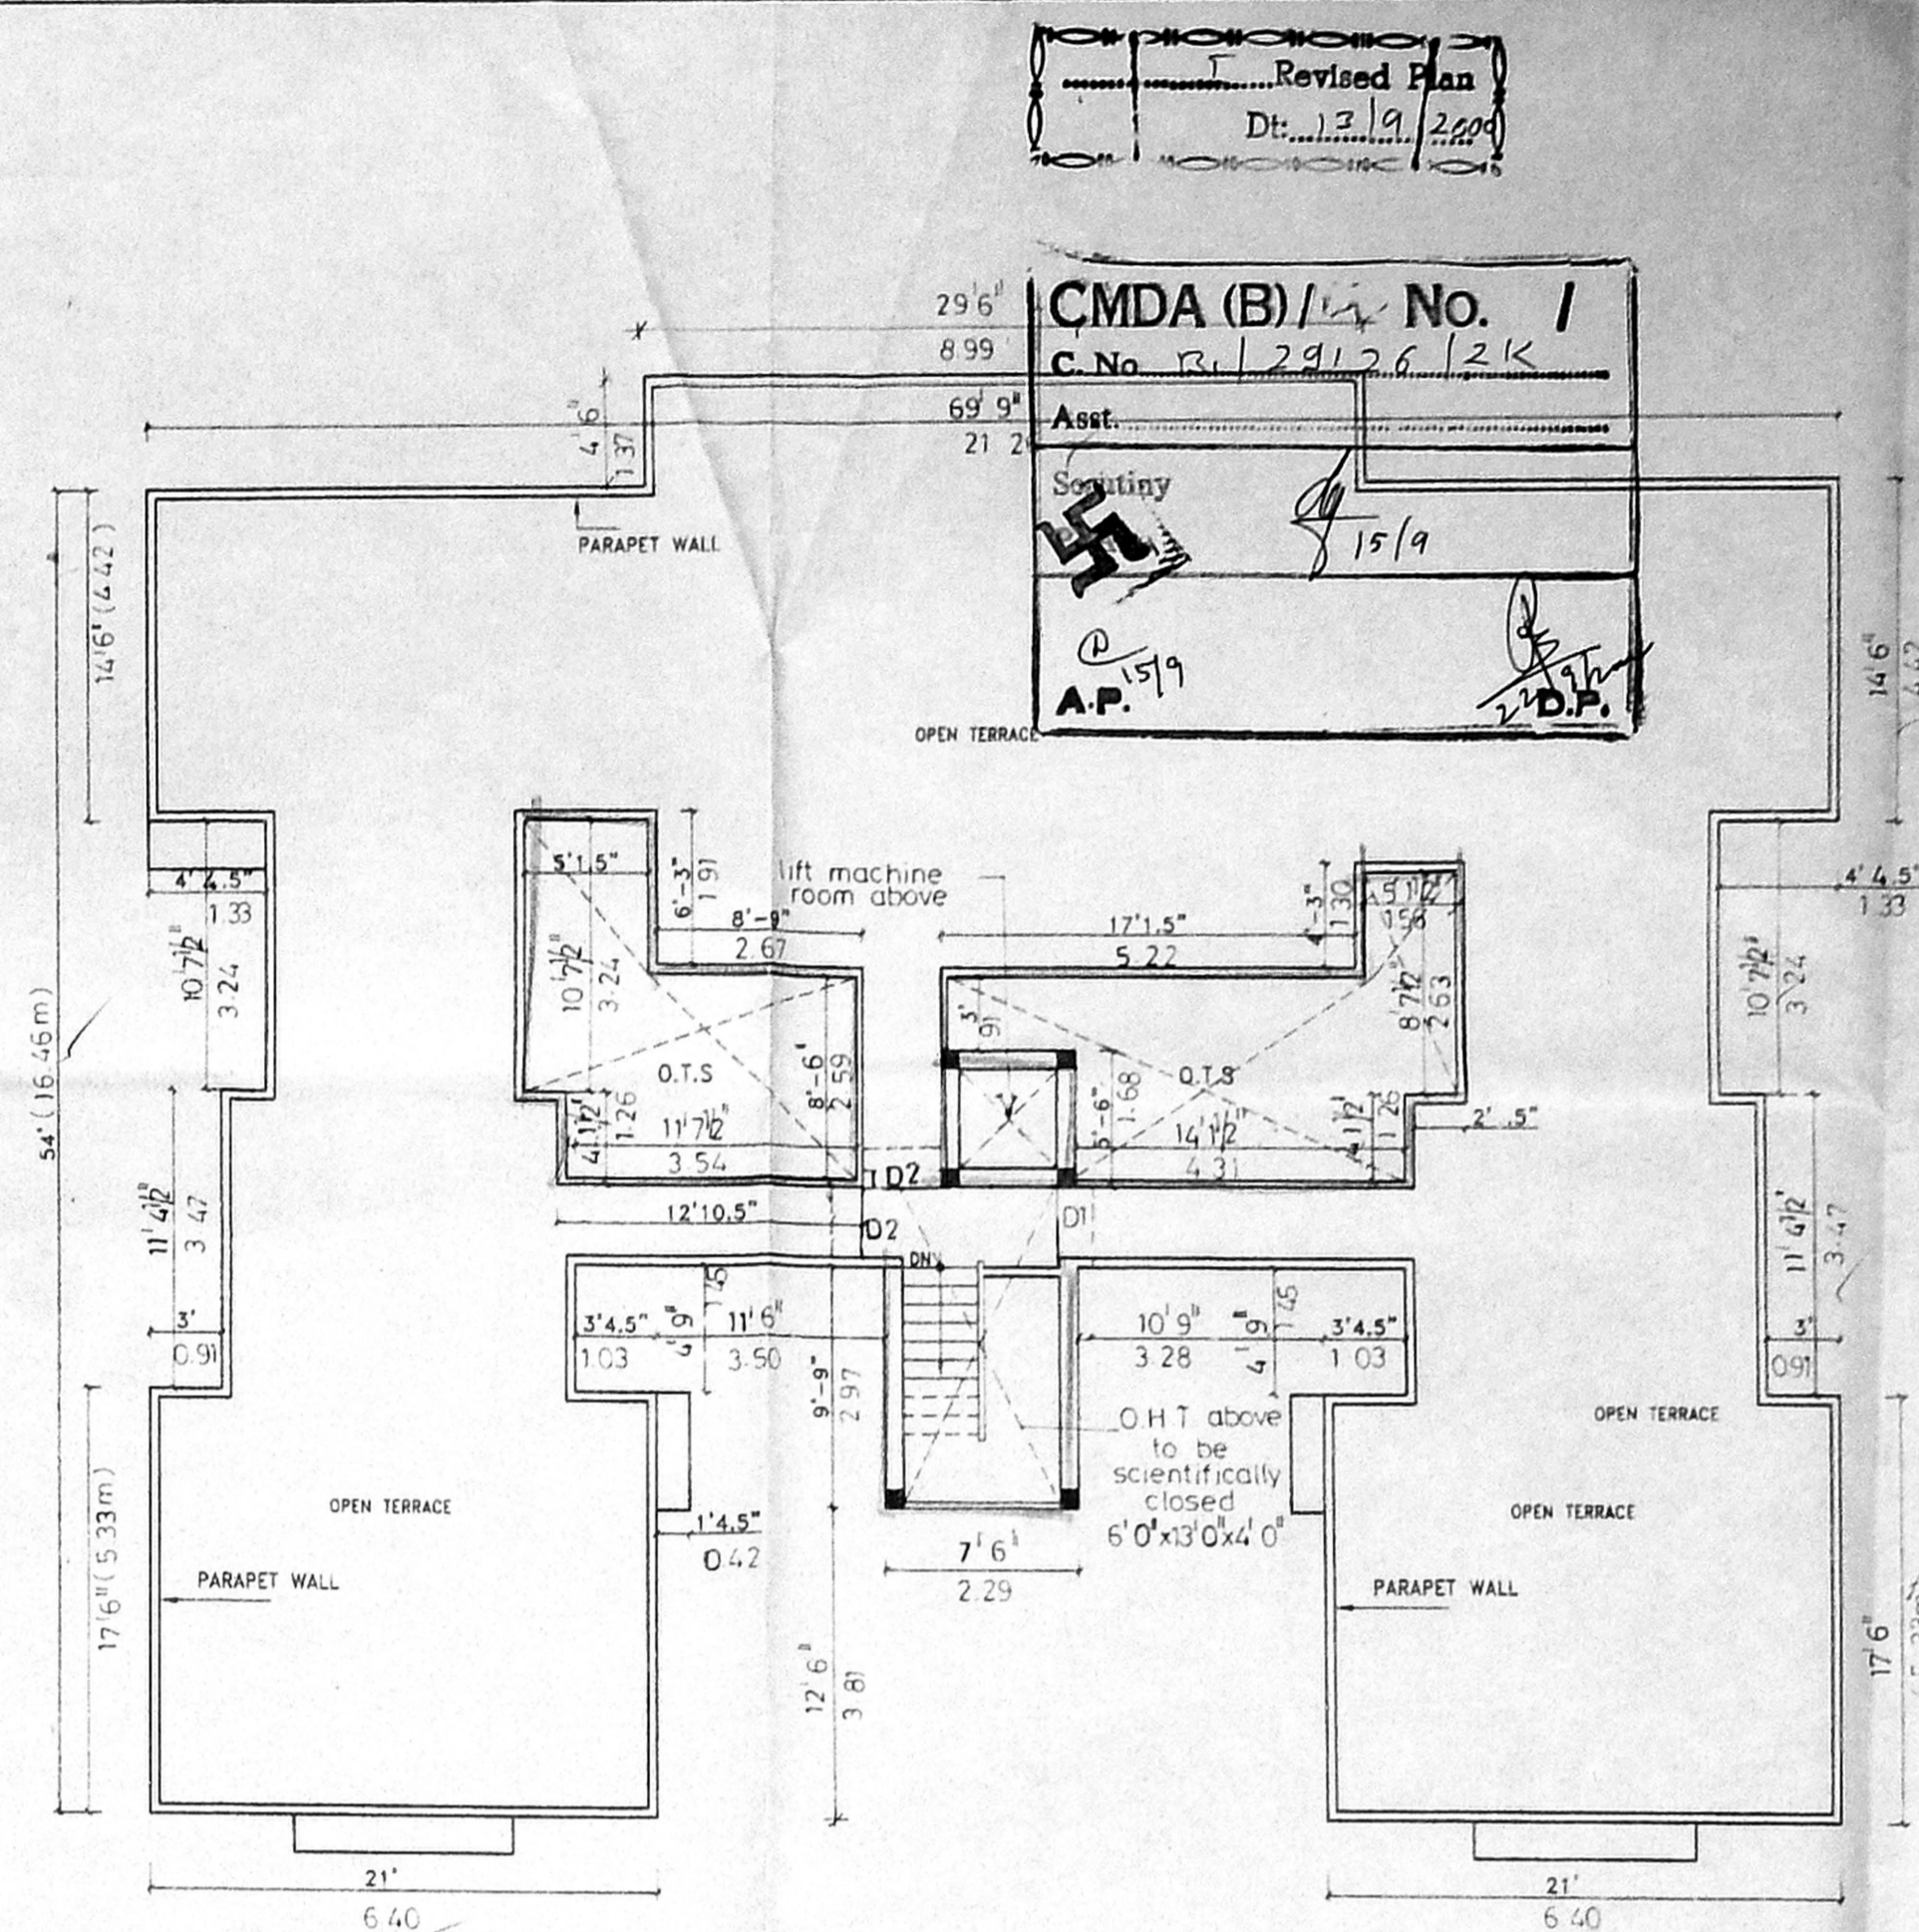

TERRACE FLOOR PLAN


Revised Plan
 Dt: 12.9.2004
 CMDA (B) No. 1
 C.No. R/29126/2K
 Asst. Surveying
 15/9
 A.P.

SCHEDULE OF JOINERY	
D1- DOOR	3'3"x7'0"
D2-DOOR	3'0"x7'0"
D3-DOOR	2'6"x7'0"
W6- WINDOW	6'0"x4'6"
W4- WINDOW	4'0"x4'6"
W3- WINDOW	3'0"x3'6"
V- VENTILATOR	2'6"x1'6"


AREA STATEMENT	
TOTAL PLOT AREA	743.50 SQM
PROPOSED:	
STILT FLOOR AREA	10.06 SQM
FIRST FLOOR AREA	274.16 SQM
SECOND FLOOR AREA	274.16 SQM
THIRD FLOOR AREA	274.16 SQM
FOURTH FLOOR AREA	274.15 SQM
TOTAL	1106.70 SQM

PLOT COVERAGE	35.9 %
FSI	1.49


COLOUR INDEX	
PROPOSED	
ROAD	
BOUNDARY	

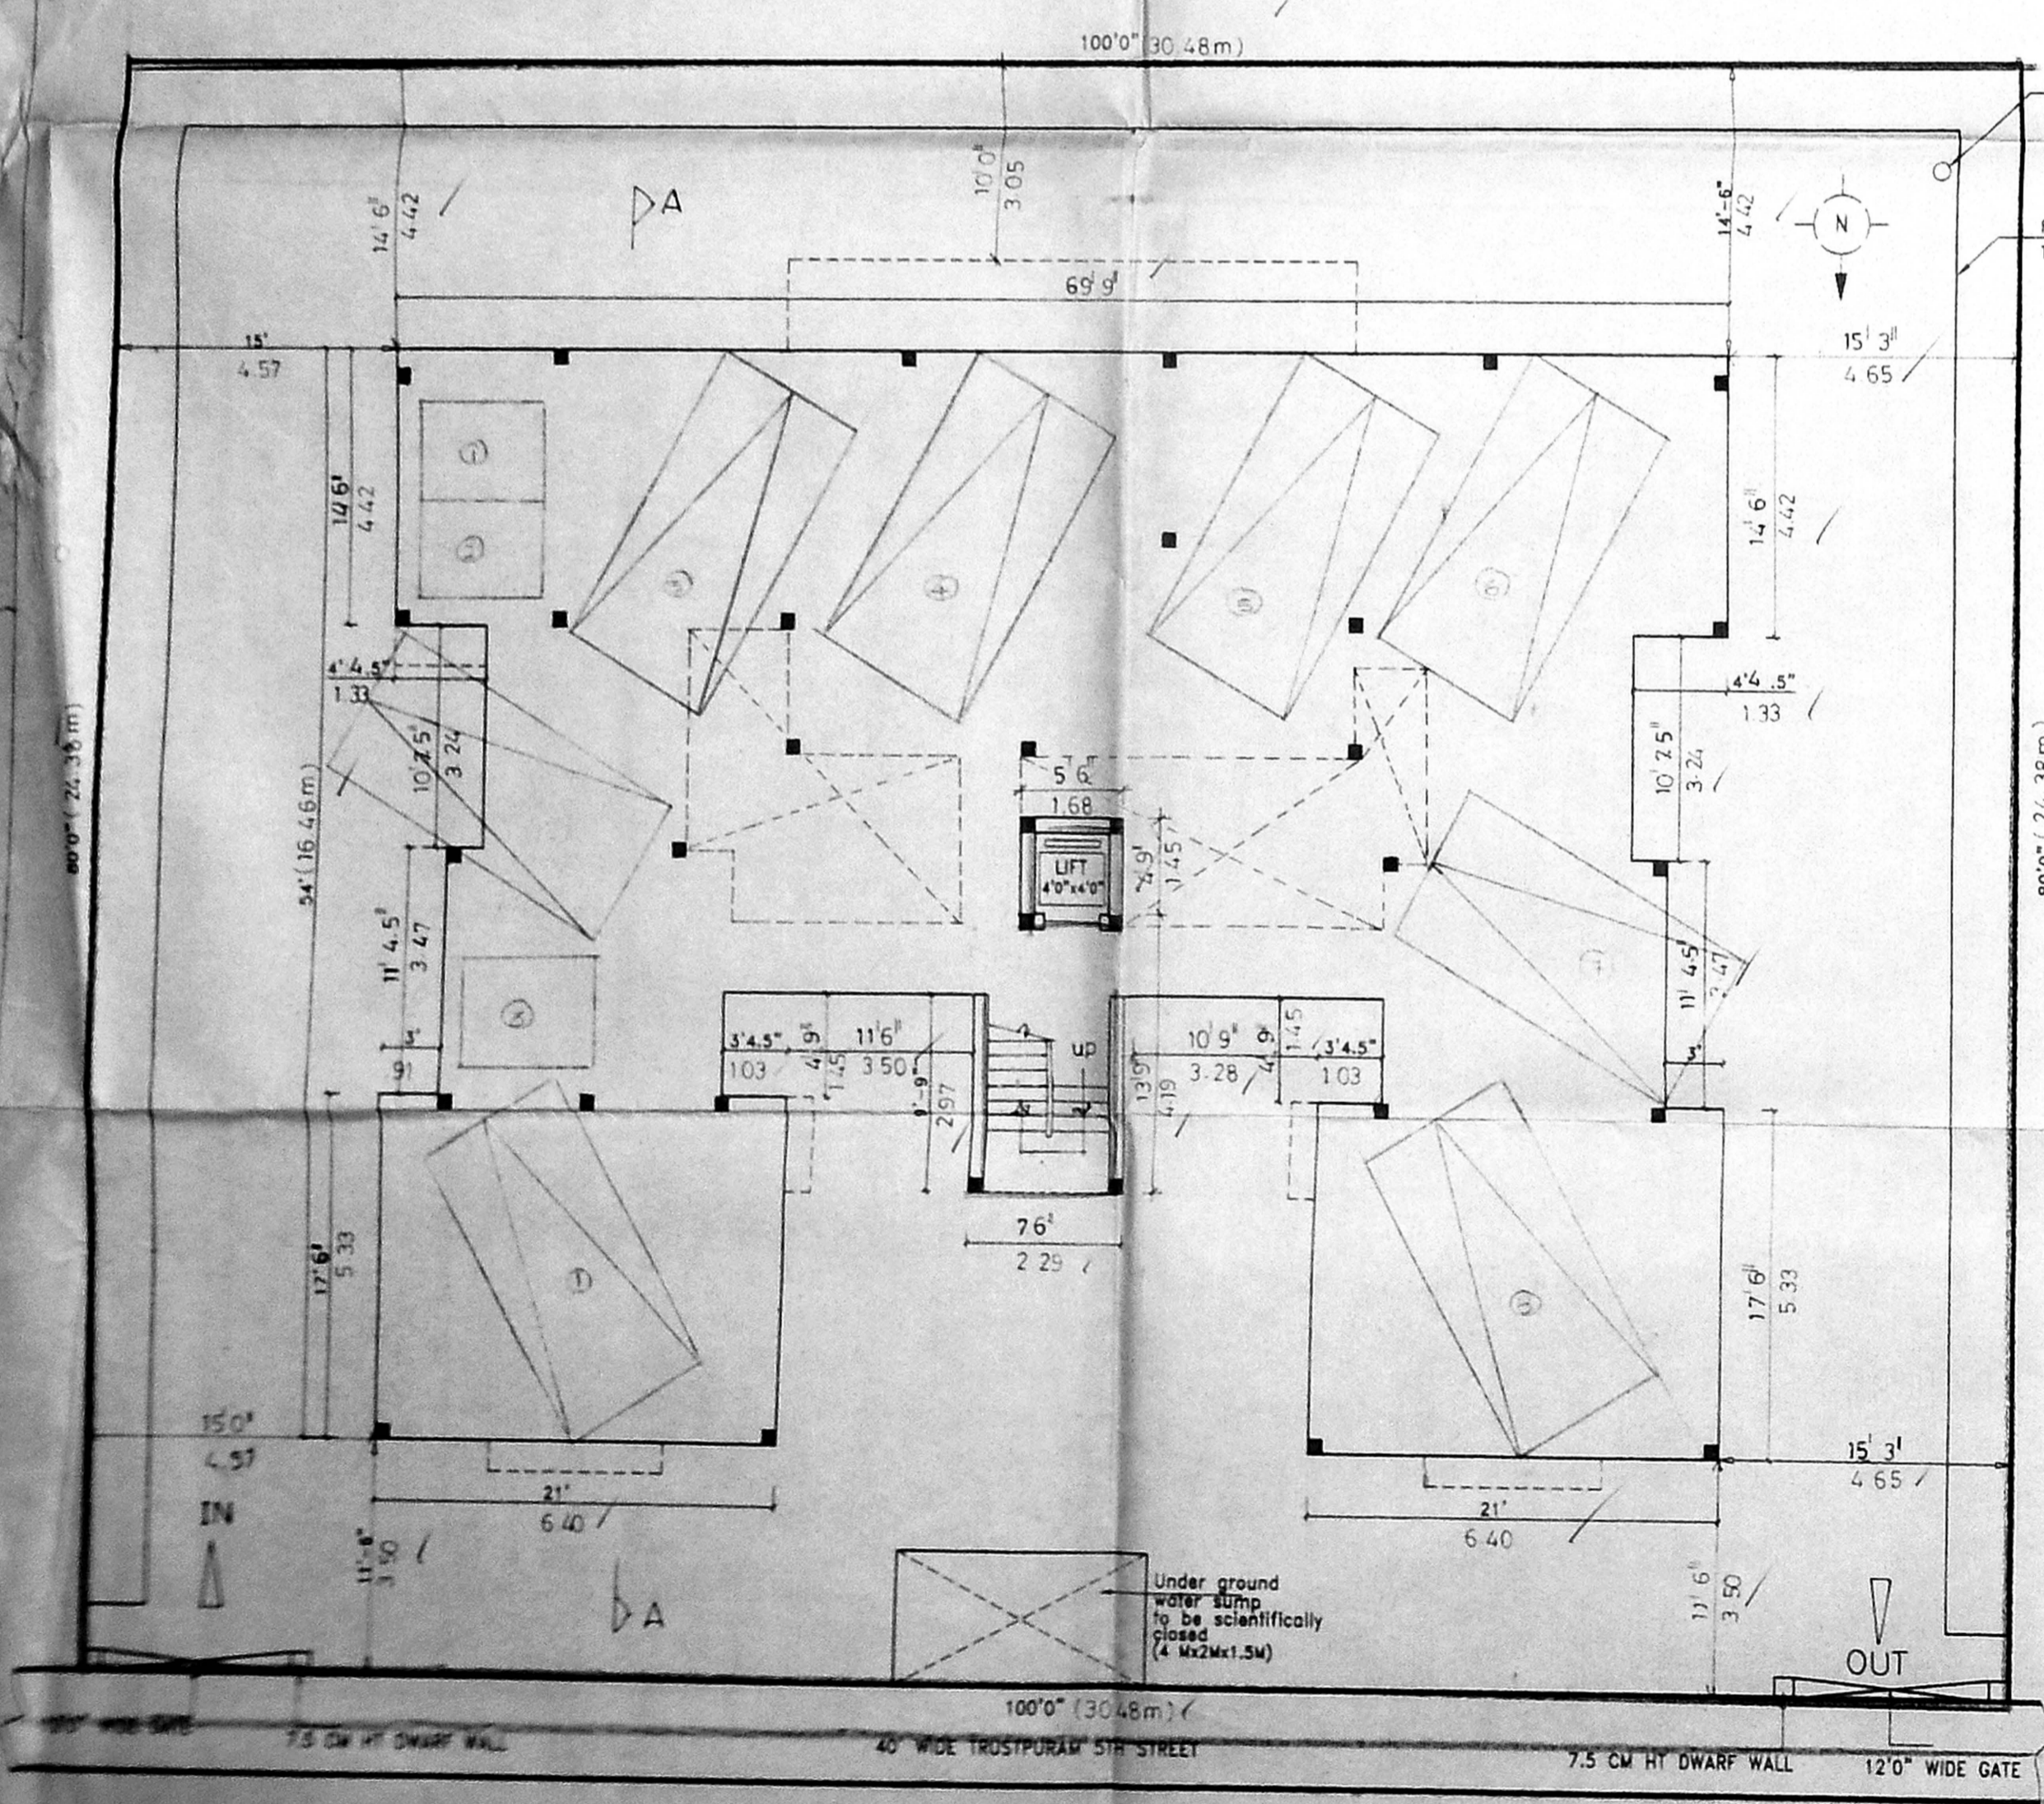


SITE CUM
 STILT FLOOR PLAN

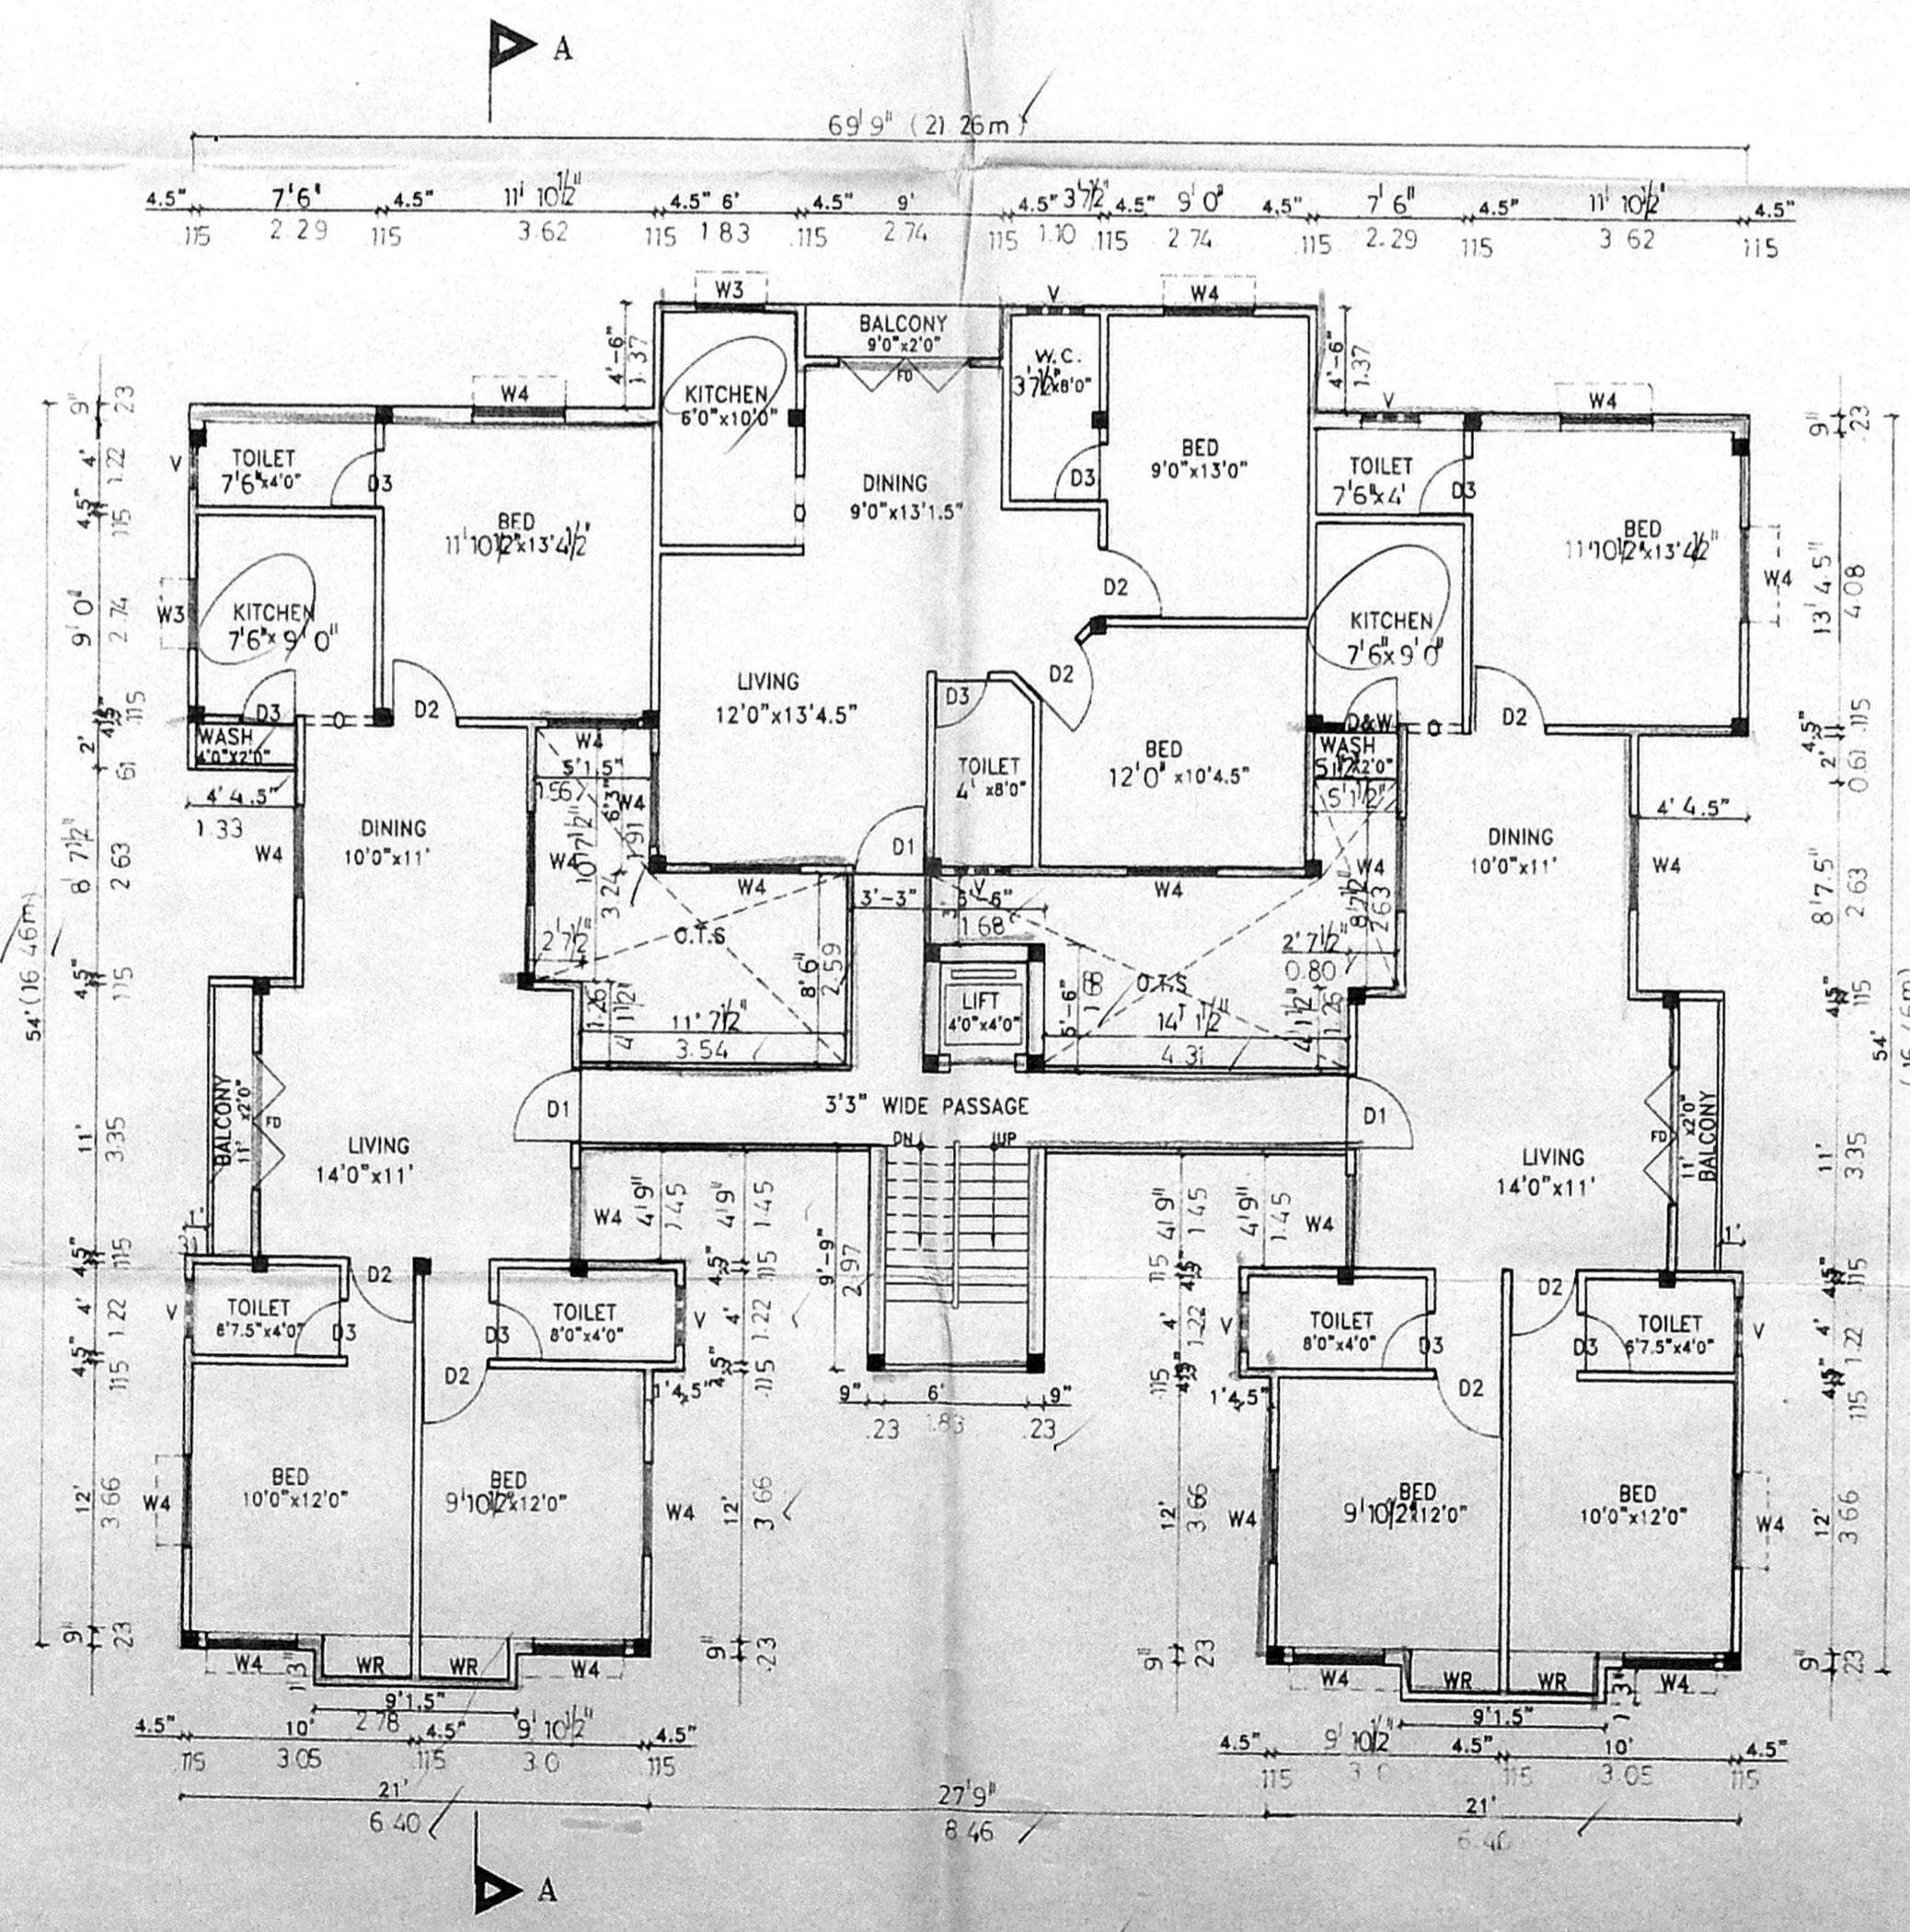


TYPICAL FIRST, SECOND,
 THIRD & FOURTH FLOOR PLANS

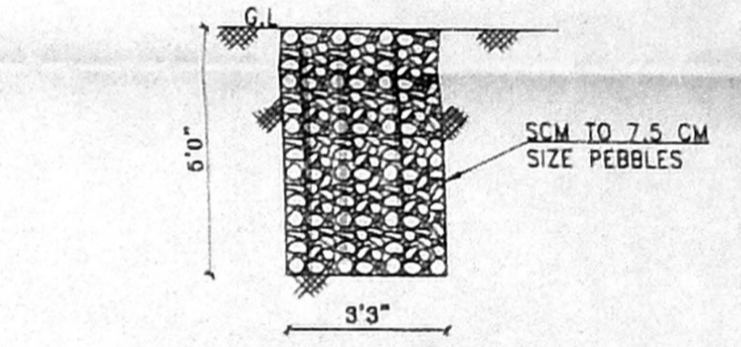


DETAILS OF
 PEBBLE BED

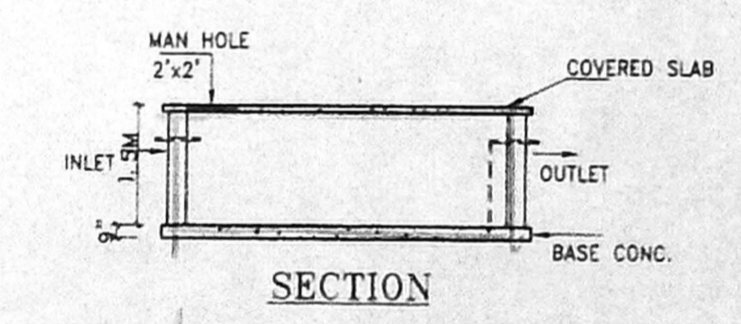

SECTION

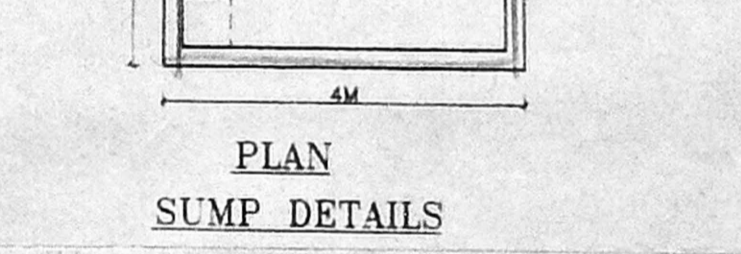

PLAN
 SUMP DETAILS

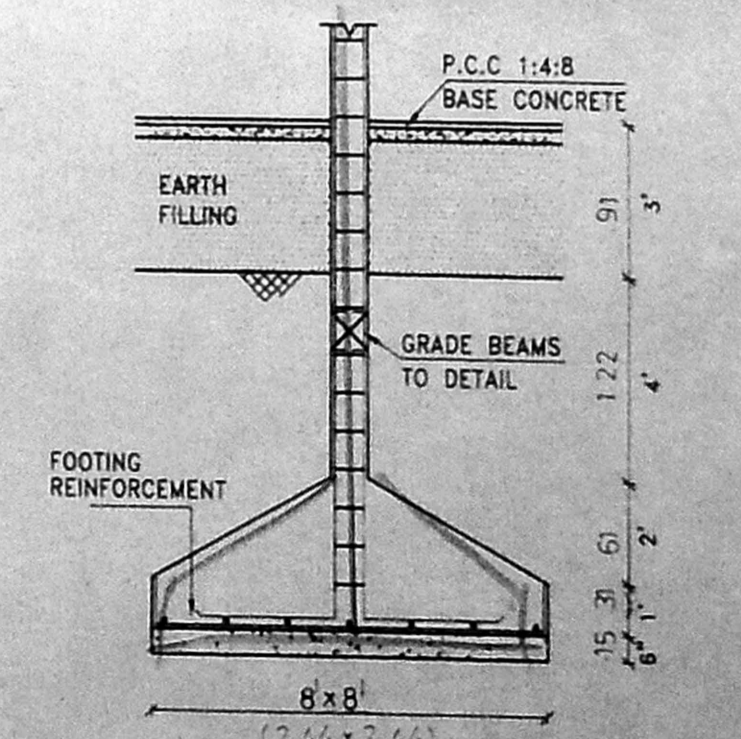

DETAILS OF
 COLUMN FOOTING

PLAN SHOWING THE PROPOSED
 FLATS AT D.NO:12&13, T.S.NO.46&47,
 B.NO.23, TRUSTPURAM
 5th CROSS ST, PULIYUR VILLAGE,
 EGMORE NUNGAMBAKKAM TALUK,
 CHENNAI.

SCALE 1:100
 Owner

K. SELVAM, B.E. AMIE, C. Eng (I) A.M.E.
 Consulting Civil Engineer, Chartered Engineer
 Approved Valuer & Licensed Surveyor
 Class-I, Reg. No: 82/2000-2000
 Corporation of Chennai.
 No. 109, Megapair East,
 CHENNAI-600 050.
 Ph: 65.0184

Licensed Surveyor