



Elevation


APPROVED
 SUBJECT TO THE CONDITIONS IN THIS OFFICE LETTER
 Planning Permit No. B/29612/2000 dated 10/11/2000
 FOR MEMBER SECRETARY
 CHENNAI METROPOLITAN DEVELOPMENT AUTHORITY
 CHENNAI-600 008

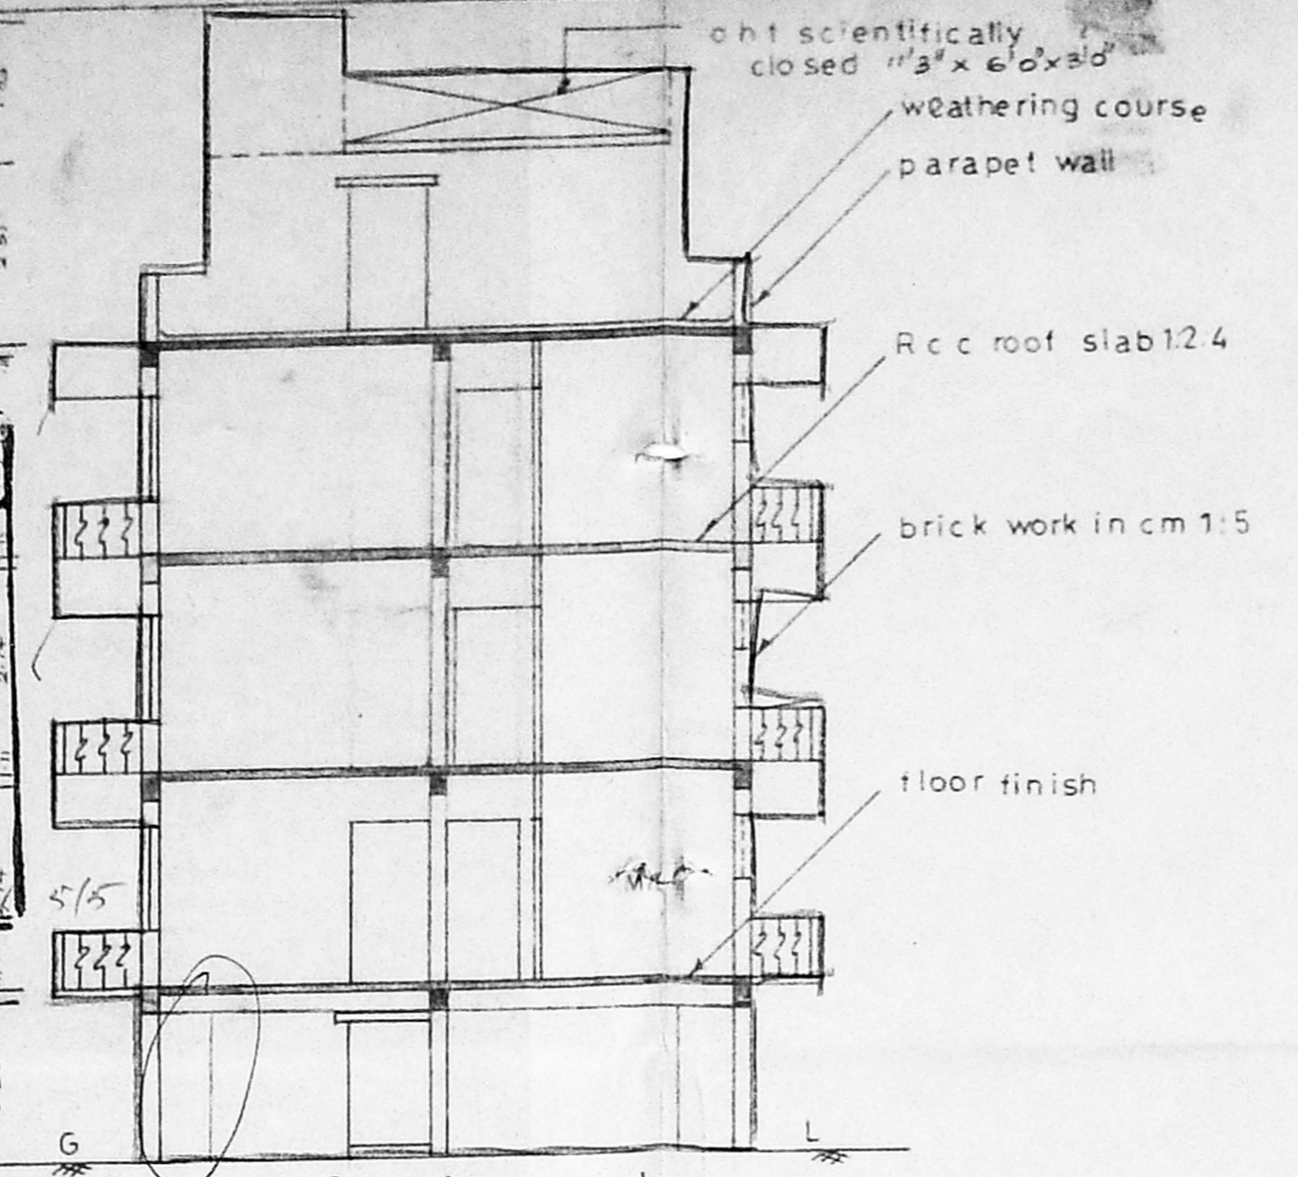


Section on ab

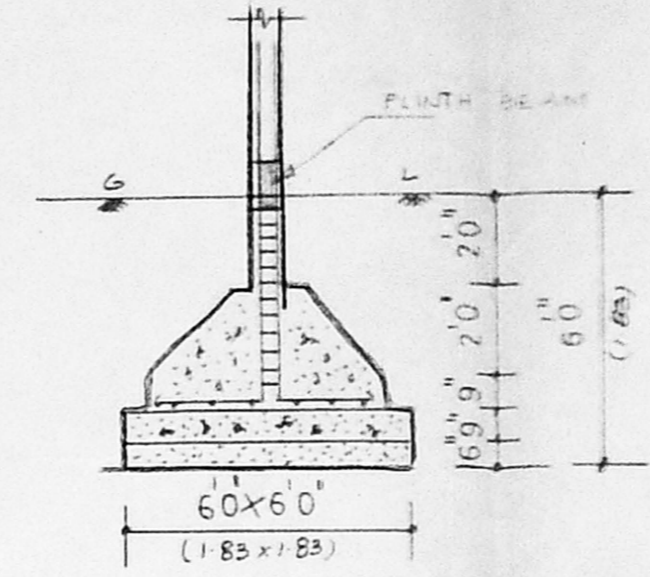

FOUNDATION DETAILS

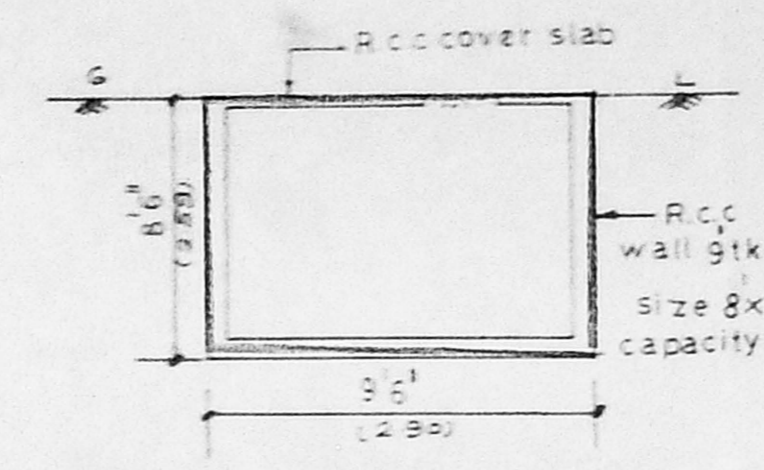

UNDER GROUND WATER SUMP

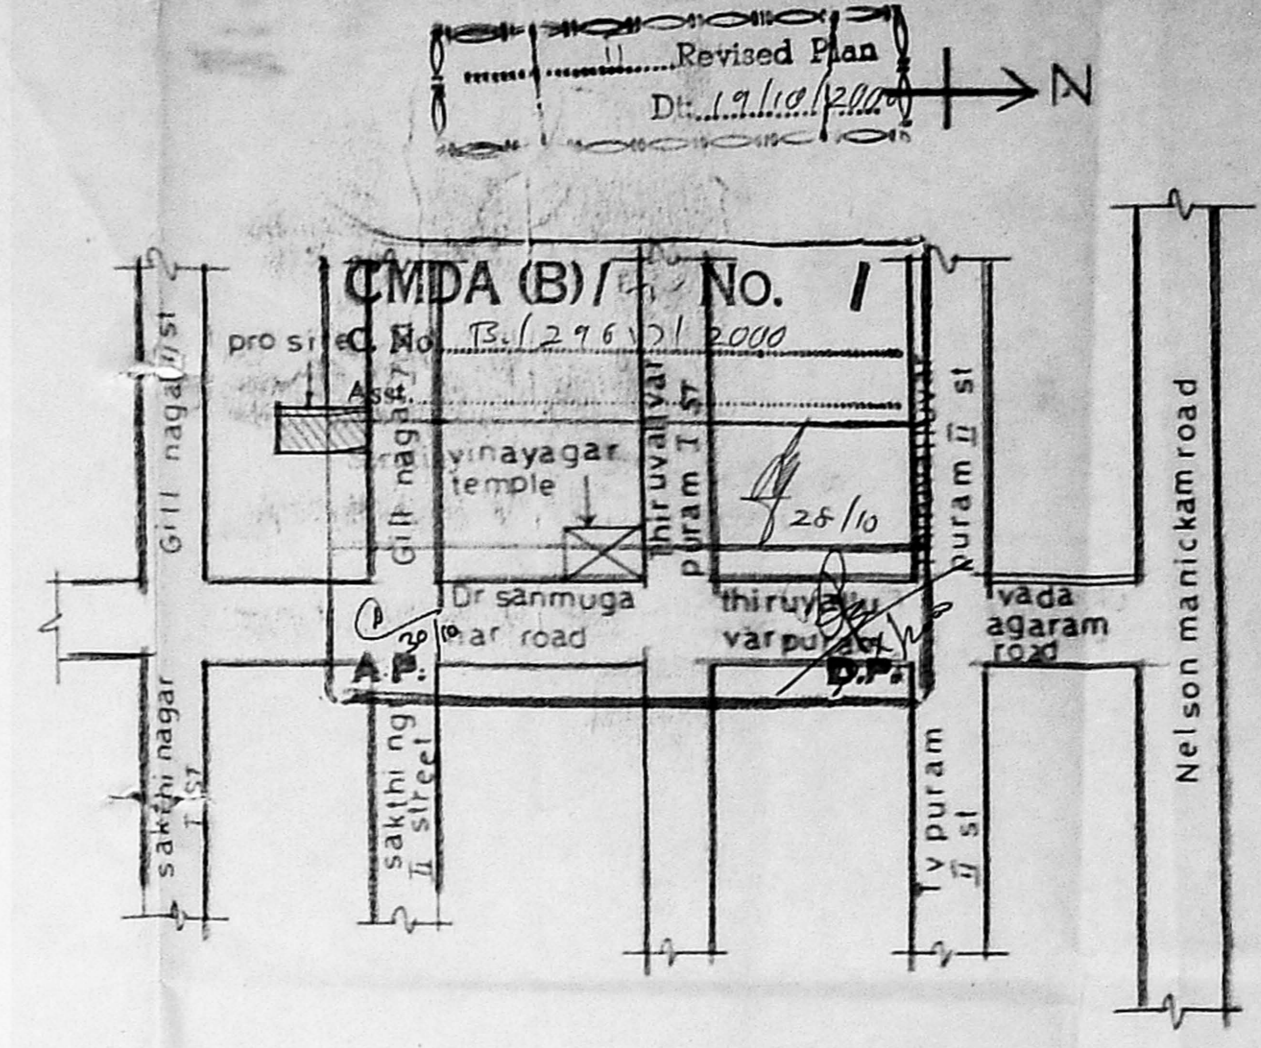

KEY PLAN (NTS)

- specification
- 1 Rcc coloum foundation in c.c
 - 2 Super structure with brickwall in cm
 - 3 Rcc lintel sunshade lft and Roof Slab
 - 4 Country wood doors and windows
 - 5 Mosaic flooring in cm
 - 6 Conceald electrical wiring
 - 7 Cement painting for plastered surface
 - 8 Weathering course with brick jelly lime concrete

joinery details

Symbol	Item	Dimensions	Quantity
D	DOOR	3'6" x 7'0"	1.1 x 2.13
D ₁	"	3'3" x 7'0"	99 x 2.13
D ₂	"	2'6" x 7'0"	.76 x 2.13
GW	GRILL WINDOW	6'0" x 4'6"	1.83 x 1.37
W	WINDOW	5'0" x 4'6"	1.52 x 1.37
W ₁	"	4'0" x 4'6"	1.22 x 1.37
V	VENTILATOR	2'0" x 3'0"	61 x .91

plan showing the proposed building at plot no 25 in Ts.no 44/125 in block no. 13 Gill nagar I street puliyur village chennai - 94

CORPORATION DIVISION:
 ZONE :

Area details

Category	Area (SFT)	Area (sqm)
Plot area	4947.5	459.50
Stilt area	1714.50	159.00
pro first floor	2134.05	198.00
pro second floor	2168.05	201.00
pro third floor	2168.05	201.00

plot coverage 44% fsl 130

colour index


Boundary	—
Road	—
Proposal	—

scale
 All drawings 1" = 8'0" (1:96)


owners signature
K.S. Sathi Mahila

Licensed surveyor

M. JAYARAMAN E.E.
 Licensed Surveyor No. 63 98-99
 Class-I (Corp. of Chennai)
 PLOT No. 3, KAMBAR STREET
 GANDHI NAGAR, SALIGRAMM
 CHENNAI-600 093
 PHONE: 4831303

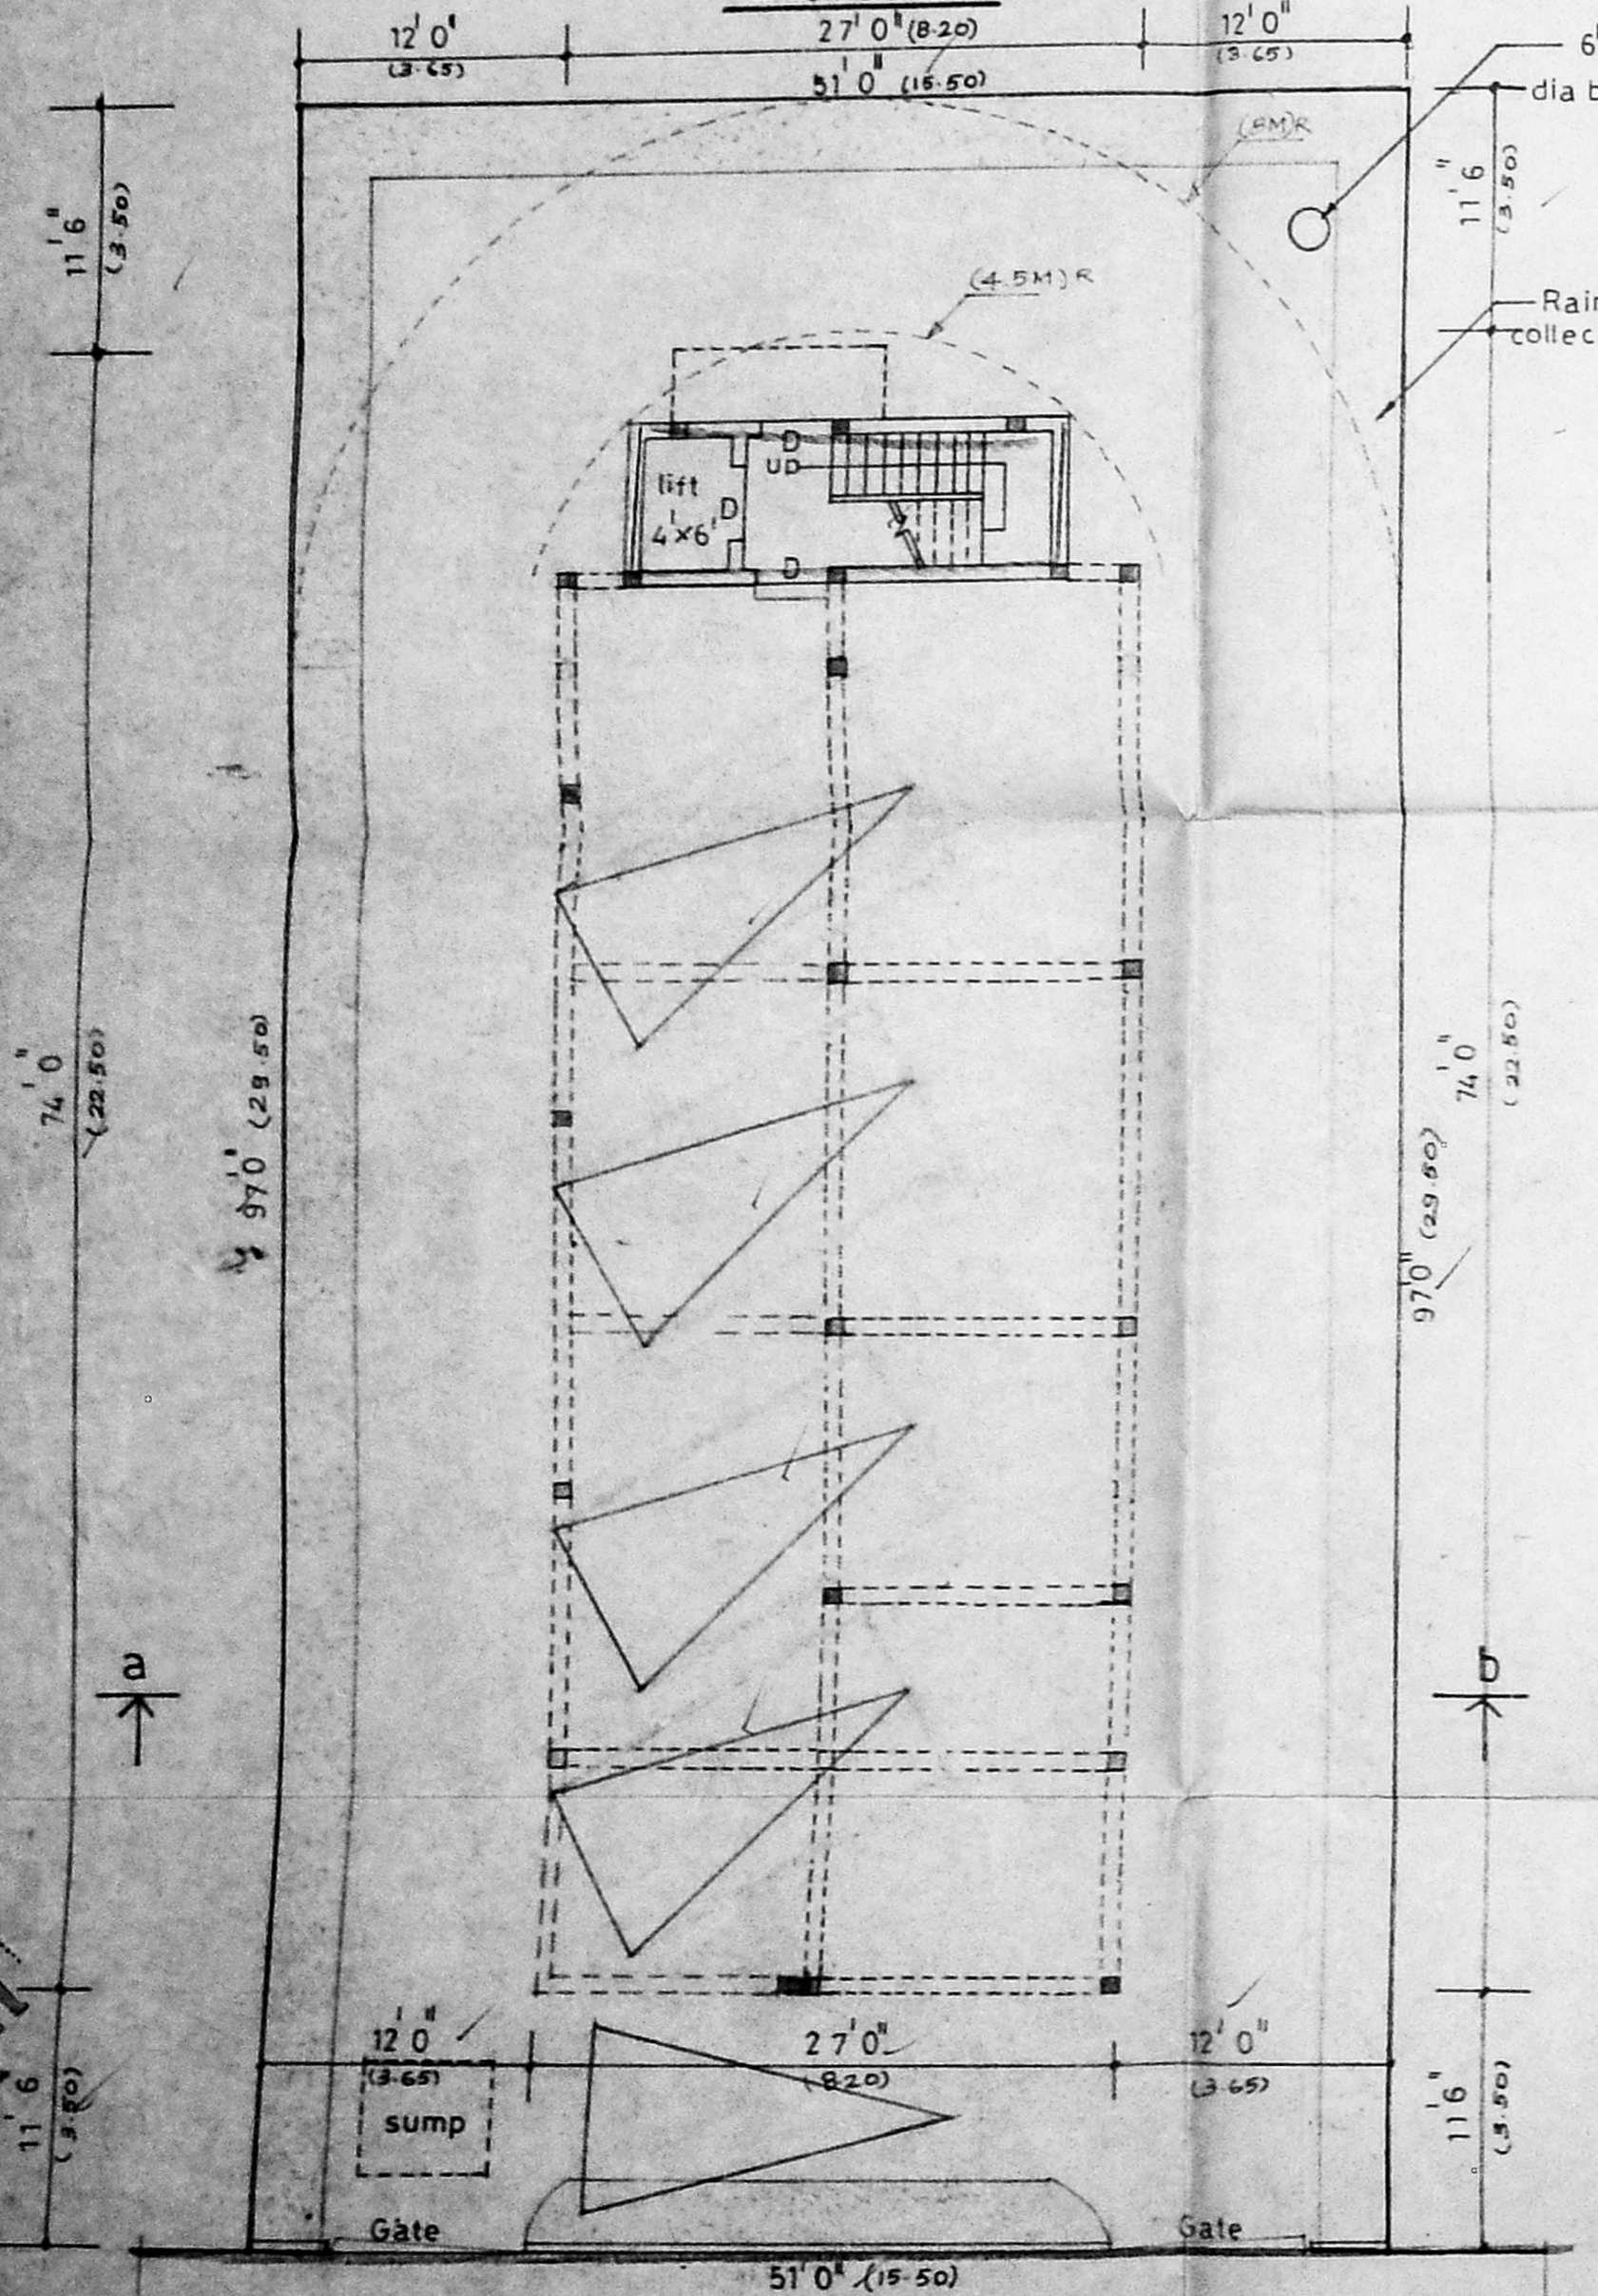


Site pro stilt

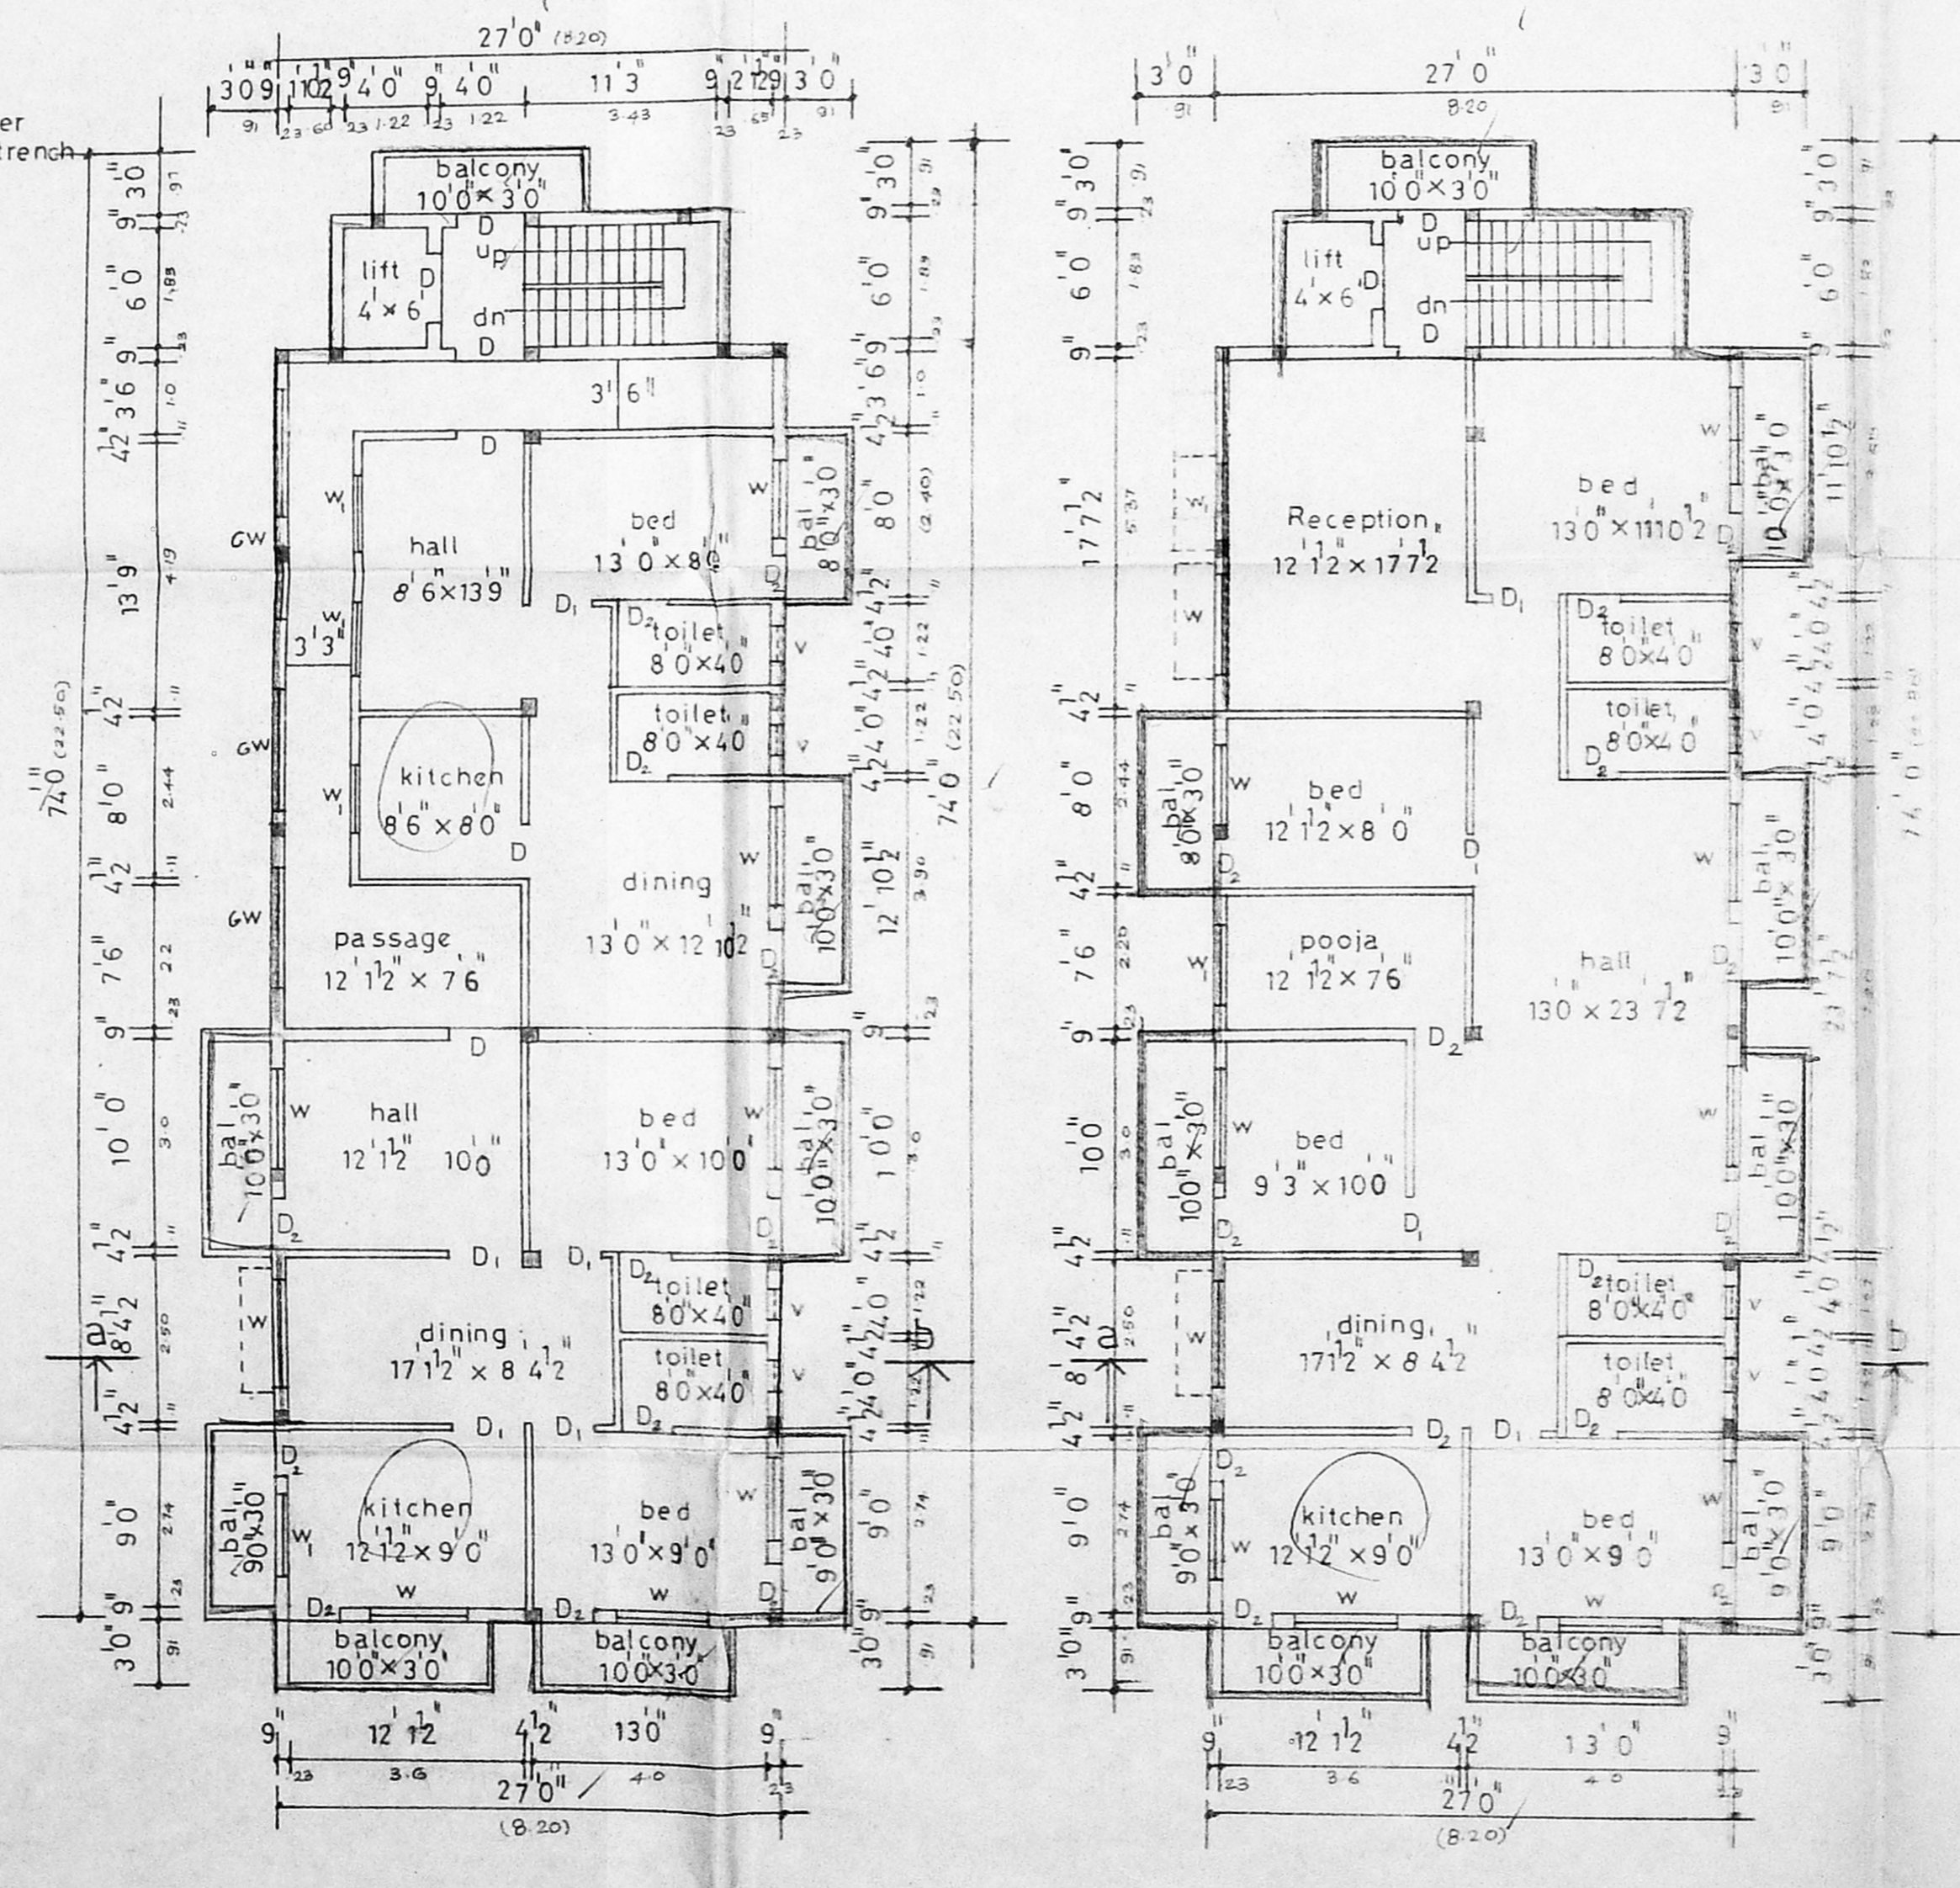


First floor plan


Typical floor plan for second and third floor

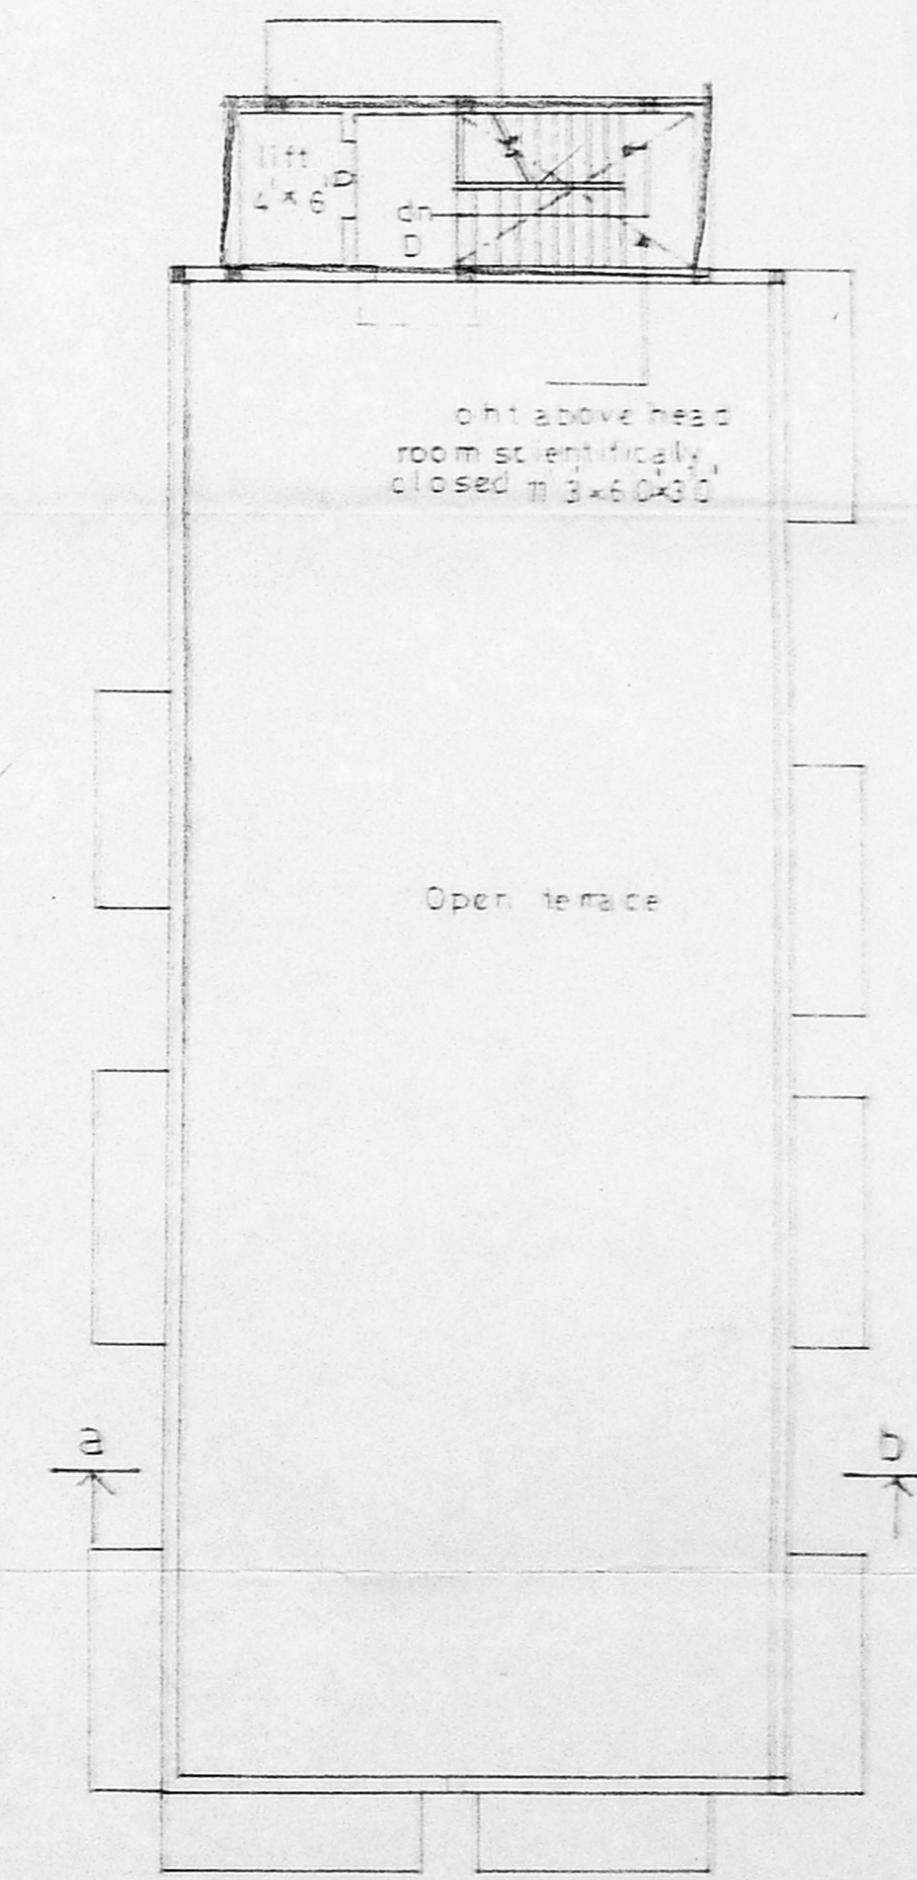

Terrace floor plan

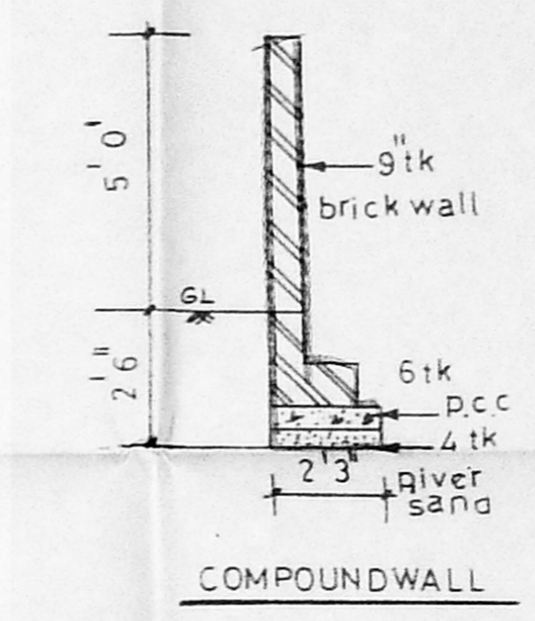

COMPOUND WALL

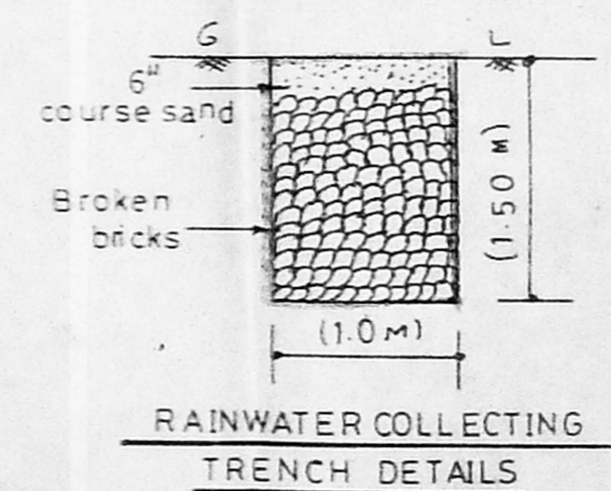

RAINWATER COLLECTING TRENCH DETAILS