



ELEVATION.

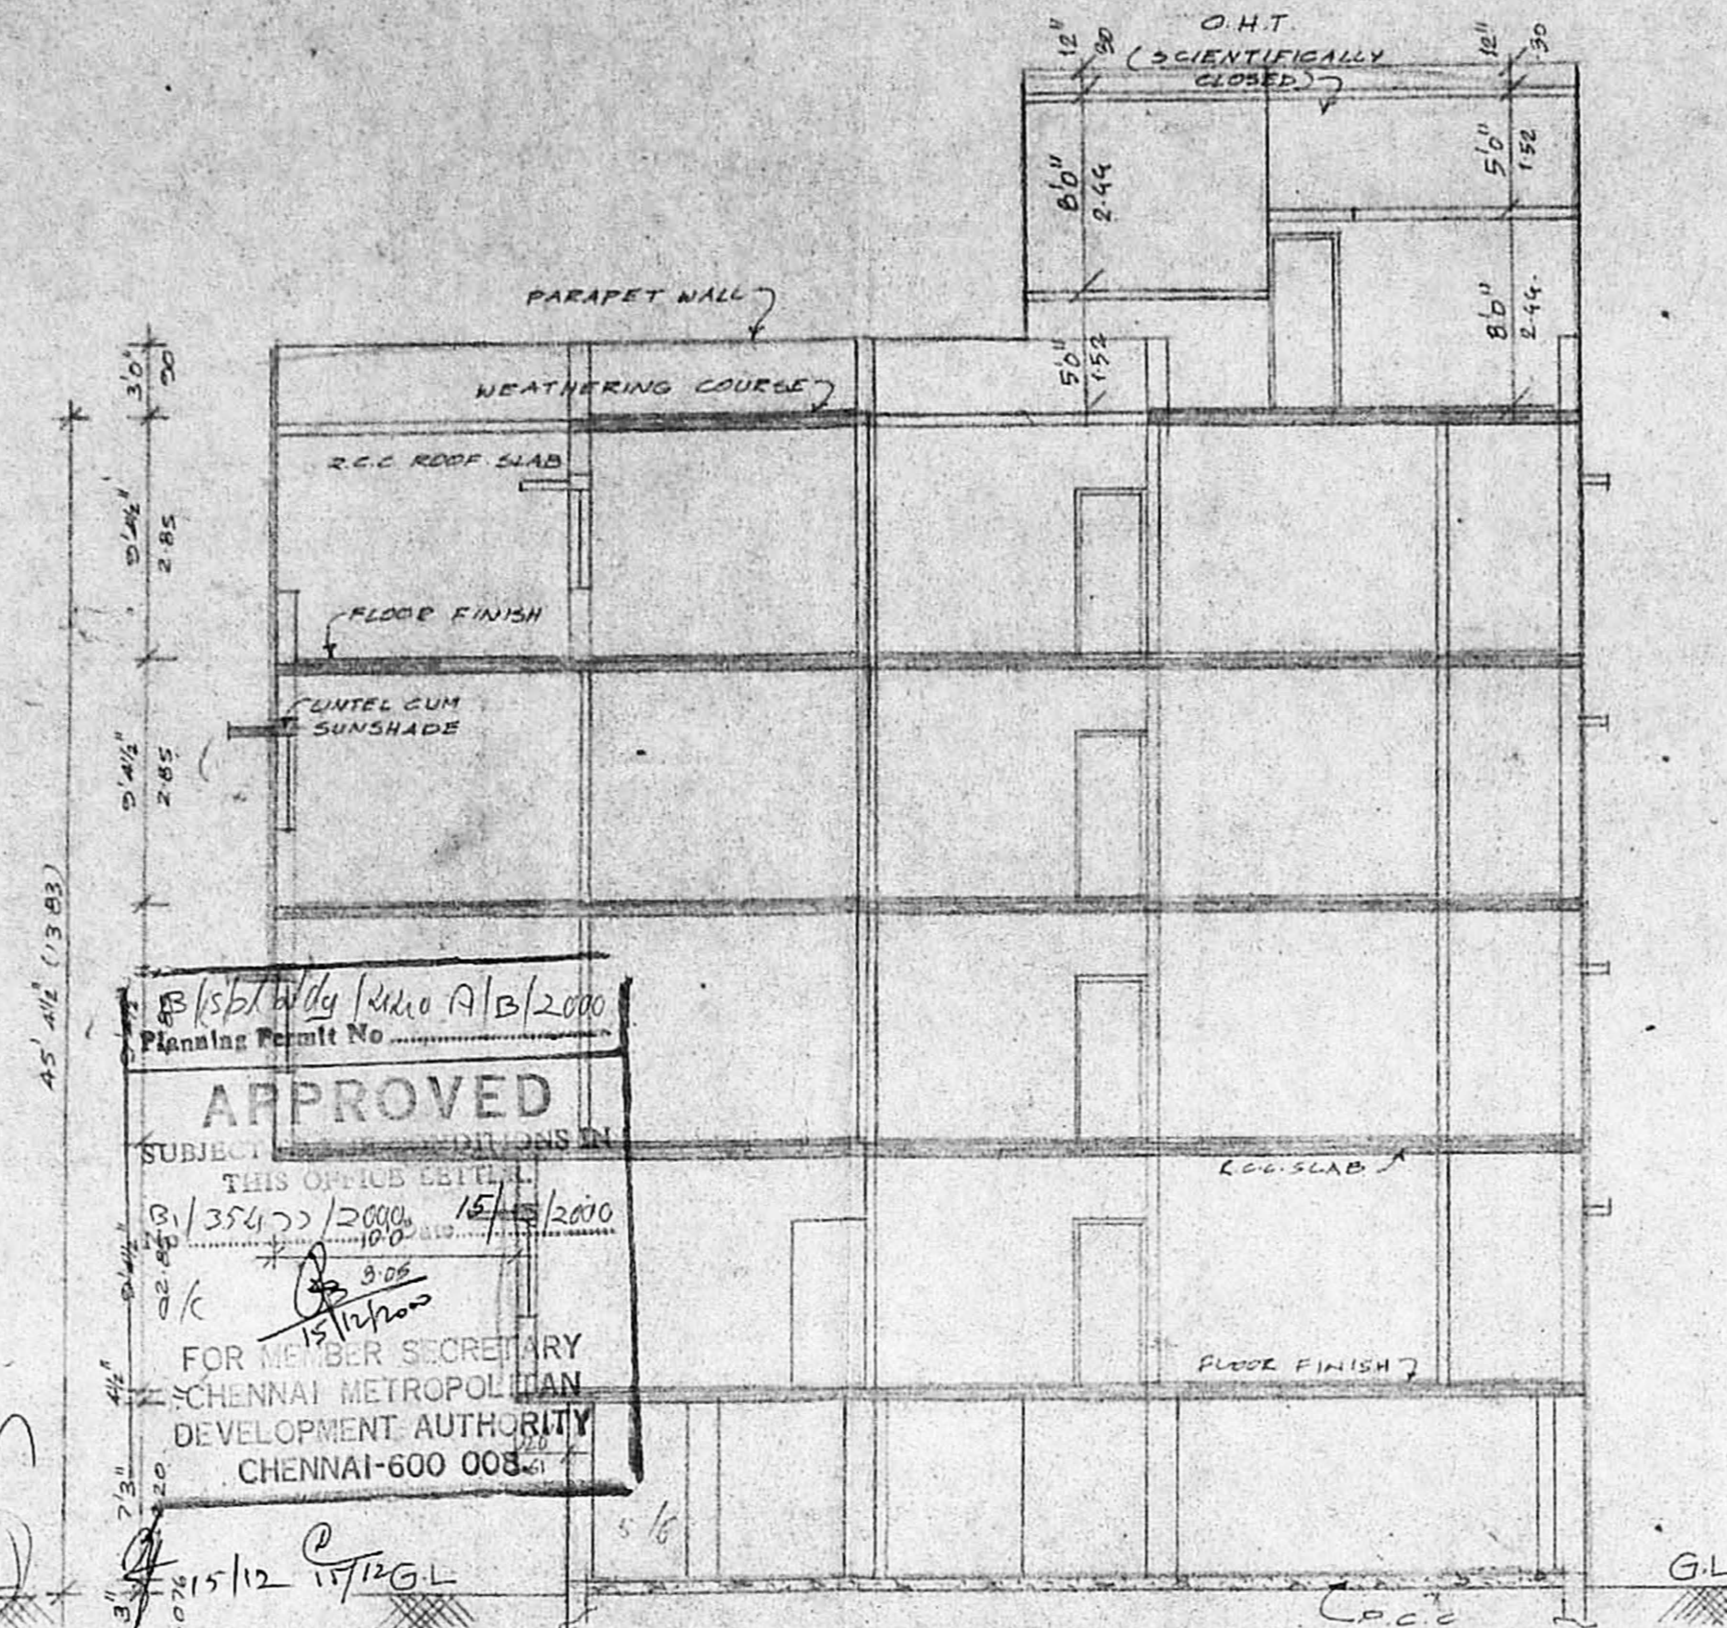


SECTION ON AB

APPROVED
 SUBJECT TO THE CONDITIONS IN THIS OFFICE ESTIMATE
 FOR THE CHIEF SECRETARY
 CHENNAI METROPOLITAN
 DEVELOPMENT AUTHORITY
 CHENNAI-600 005

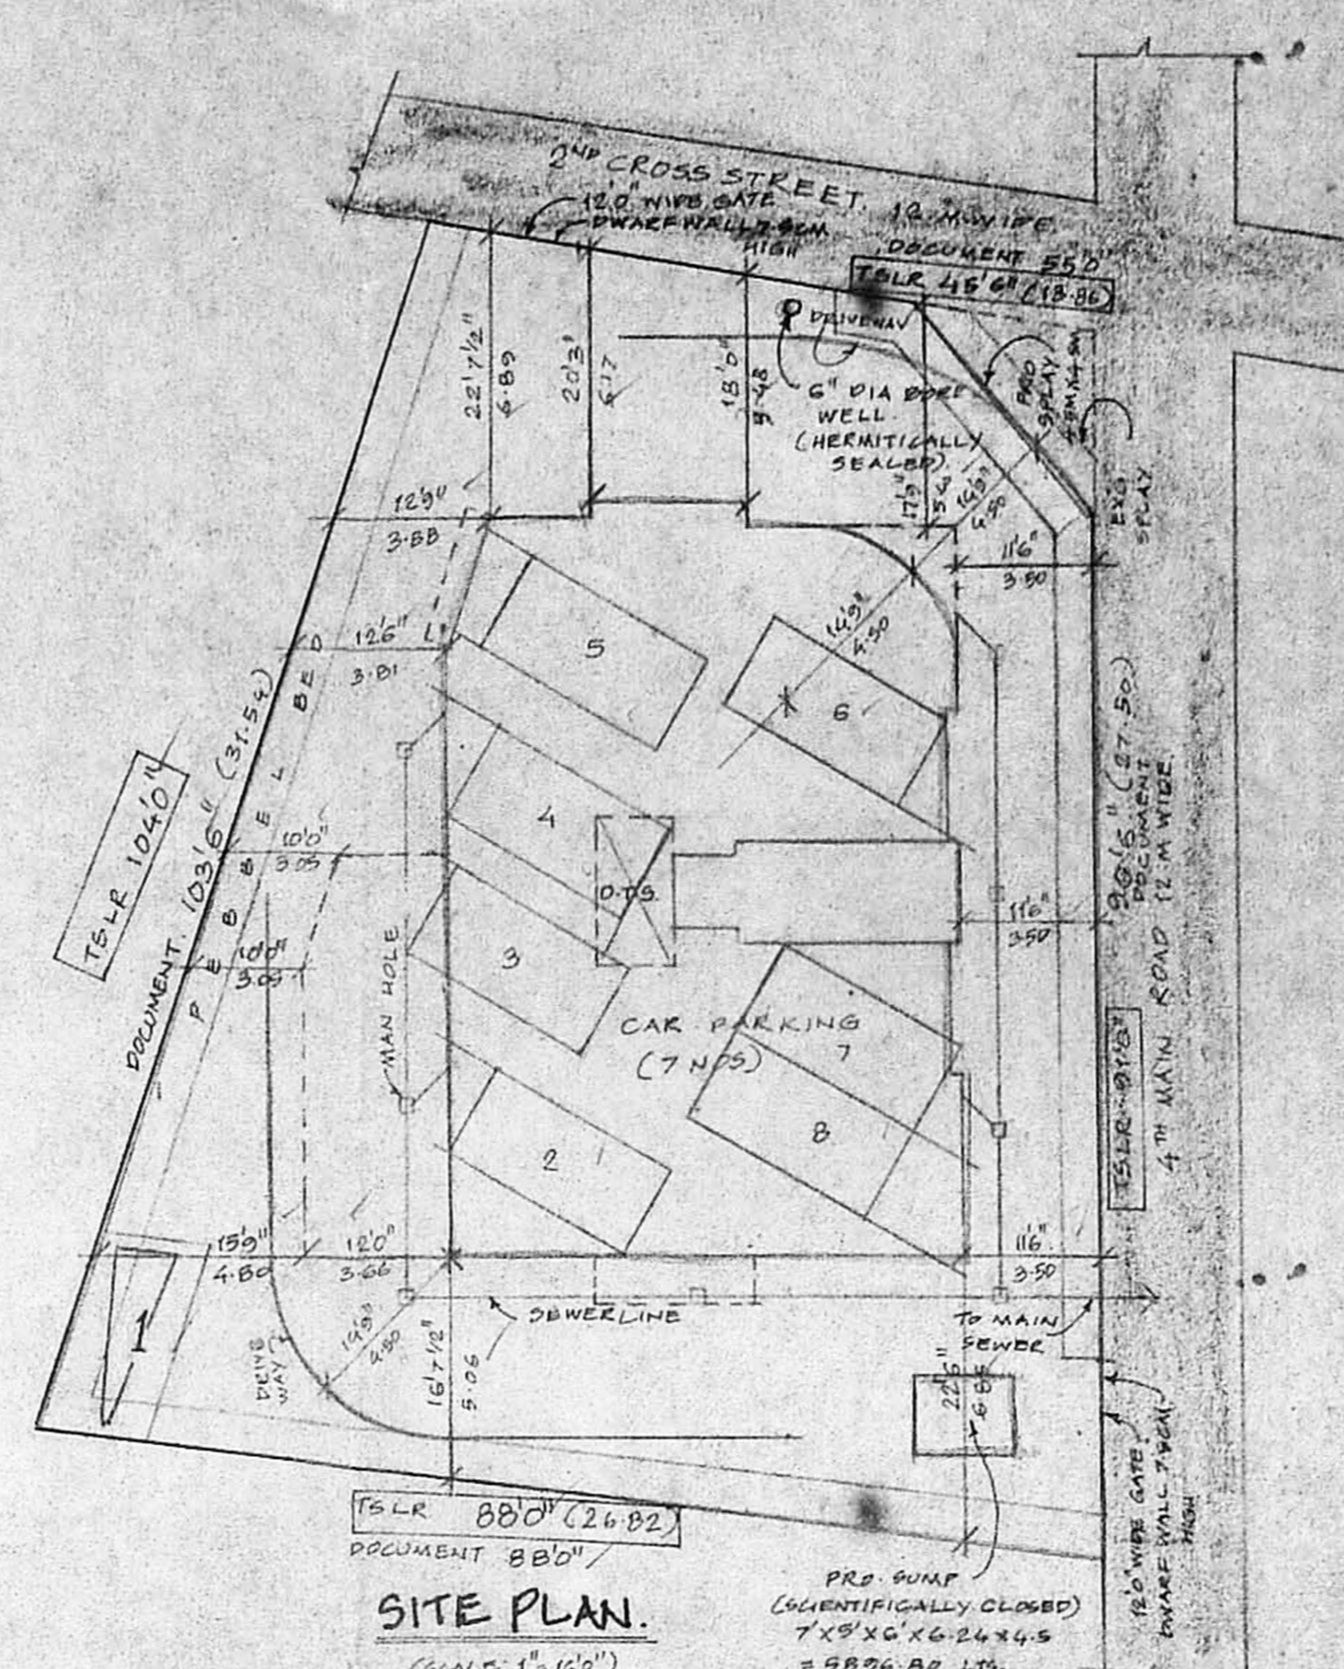


SITE PLAN.

PEBBLE BED
 DETAIL.

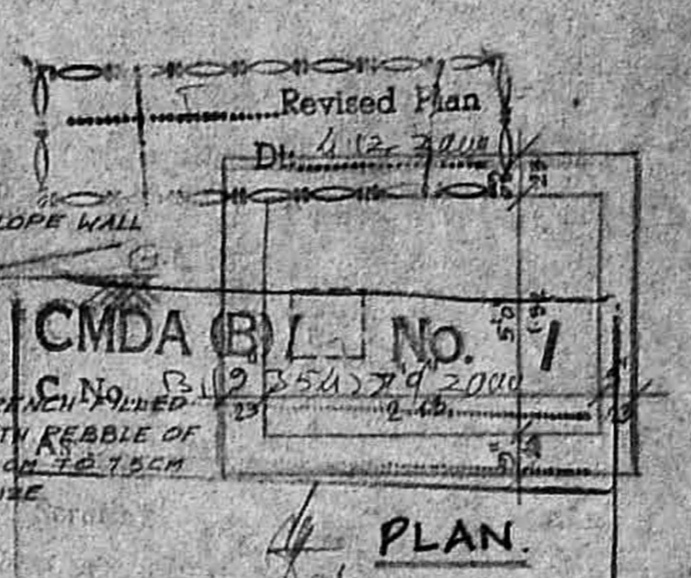


PLAN.

GUMP DETAIL.

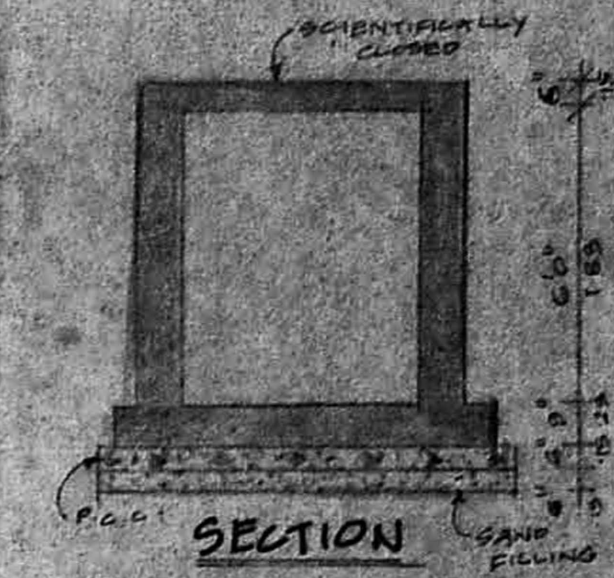

SECTION

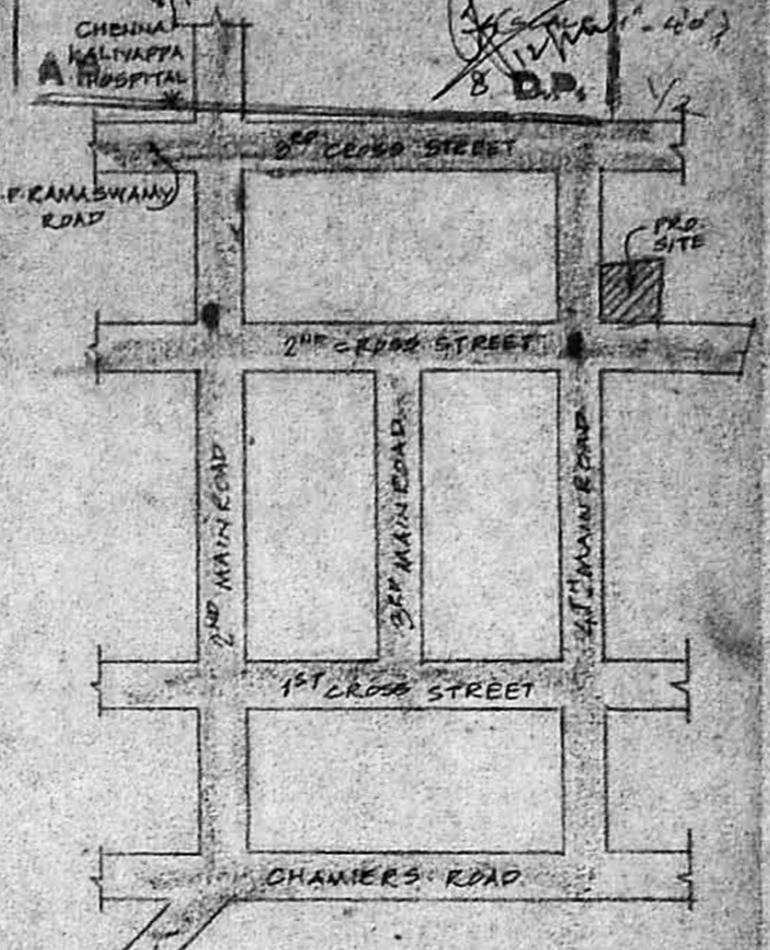

LOCATION PLAN (NOT TO SCALE)

FOUNDATION DETAIL.

(SCALE: 1/400)

PLAN SHOWING THE
 PROPOSED RESIDENTIAL
 BUILDING AT OLD DOOR
 NO: 12 & PLOT NO: 109,
 PRESENT DOOR NO: 11 & 12,
 4TH MAIN ROAD & CROSS ST,
 R.A. PURAM, CHENNAI-28.
 IN OLD S NO: 3053 &
 RS NO: 3965/7, 3965/20
 BLOCK NO: 88, OF
 MYLAPORE VILLAGE,
 CORPORATION DN NO: 142
 ZONE: X.

SHEET NO: 1/2



AREA STATEMENT

	SAFT	SQM
PLOT AREA	7477.00	604.61
MAX F.S.I	11219.80	1041.92
STILT FLOOR	189.05	17.56
FIRST FLOOR	2574.65	241.05
TYPICAL FLOOR		
(2ND & 3RD)	5829.10	542.47
(4TH & 5TH)	2534.48	235.47
TOTAL	11157.28	1038.53
CAR PARKING	2938.00	217.20
F.S.I PROVIDED	1.49	
PLOT COVERAGE	37.04%	


SCHEDULE OF JOINERIES

ED ENTRANCE DOOR	3.6 x 7.0
D DOOR	5.0 x 7.0
D1 DOOR	2.4 x 7.0
D1W DOOR CUM WINDOW	7.0 x 7.0
D1W DOOR CUM WINDOW	5.0 x 7.0
W WINDOW	6.0 x 4.0
W WINDOW	4.0 x 2.0
FD FRENCH DOOR	7.0 x 4.0
V VENTILATOR	2.0 x 2.0
O OPENING	3.0 x 7.0


COLOUR INDEX

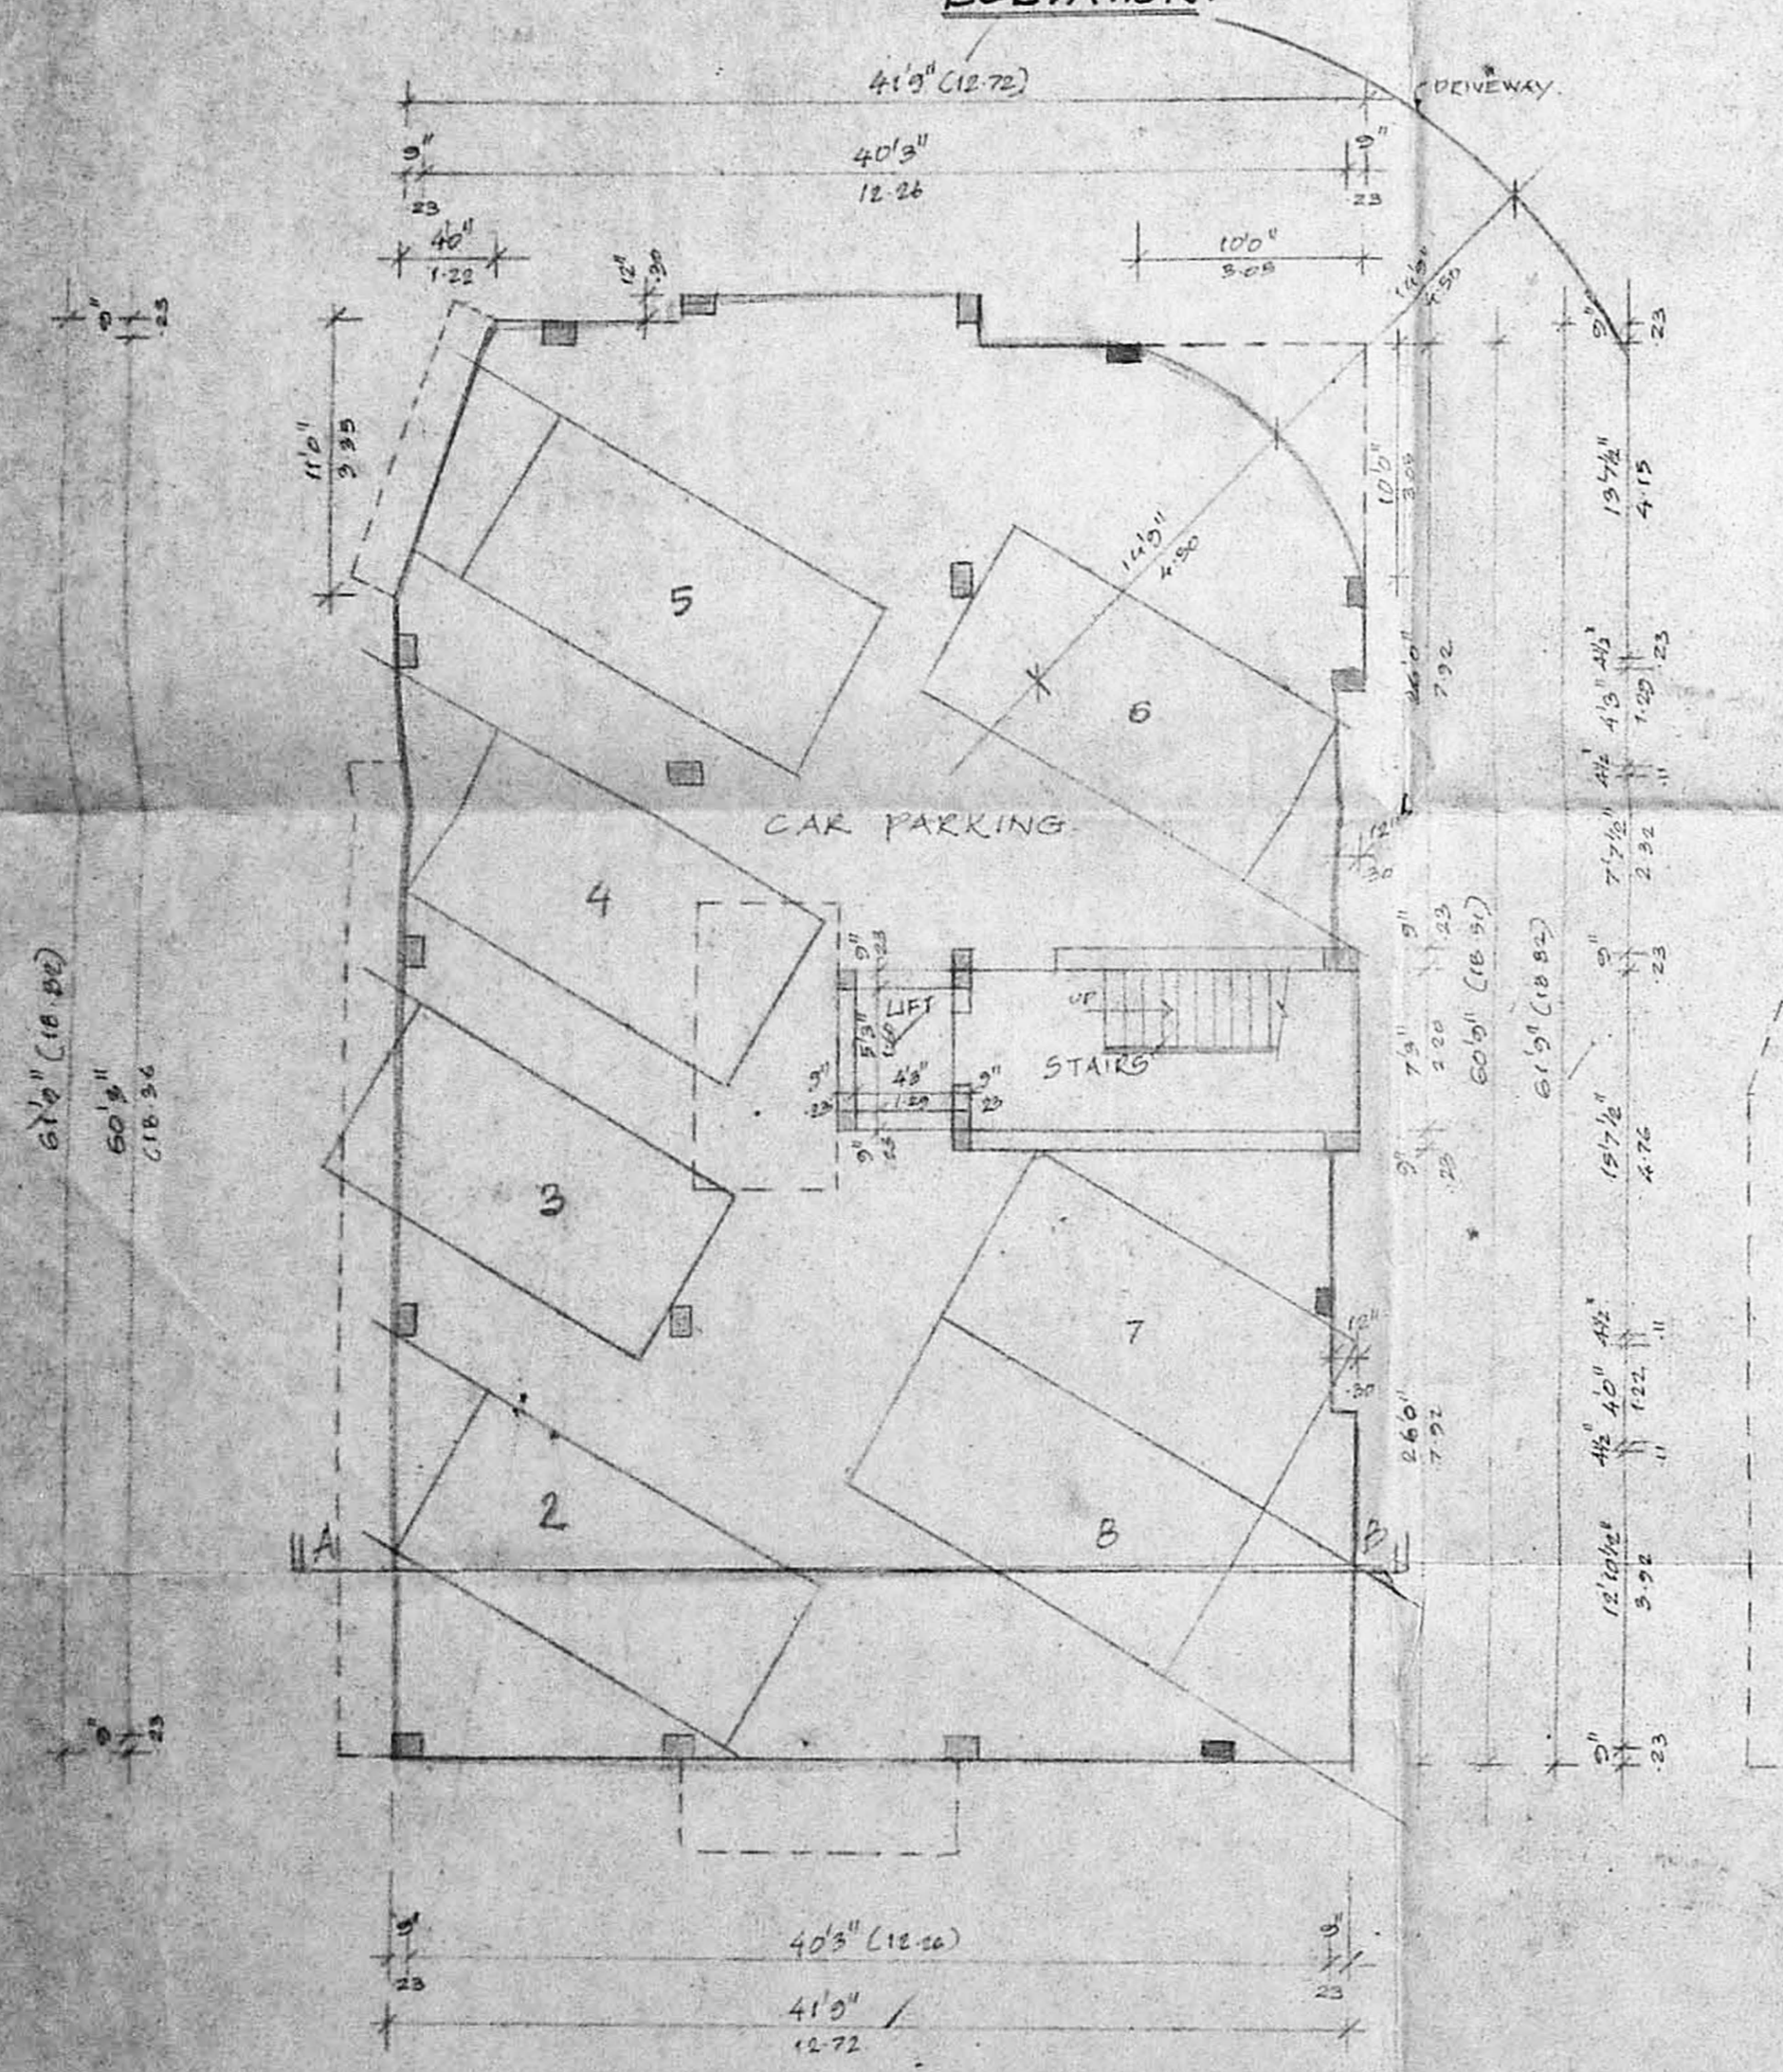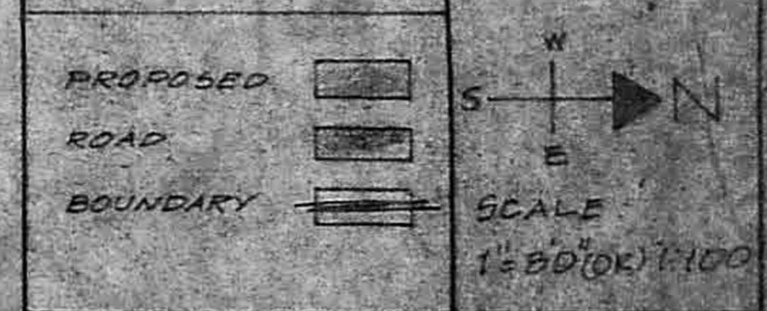


STILT (CAR PARKING) FLOOR PLAN.

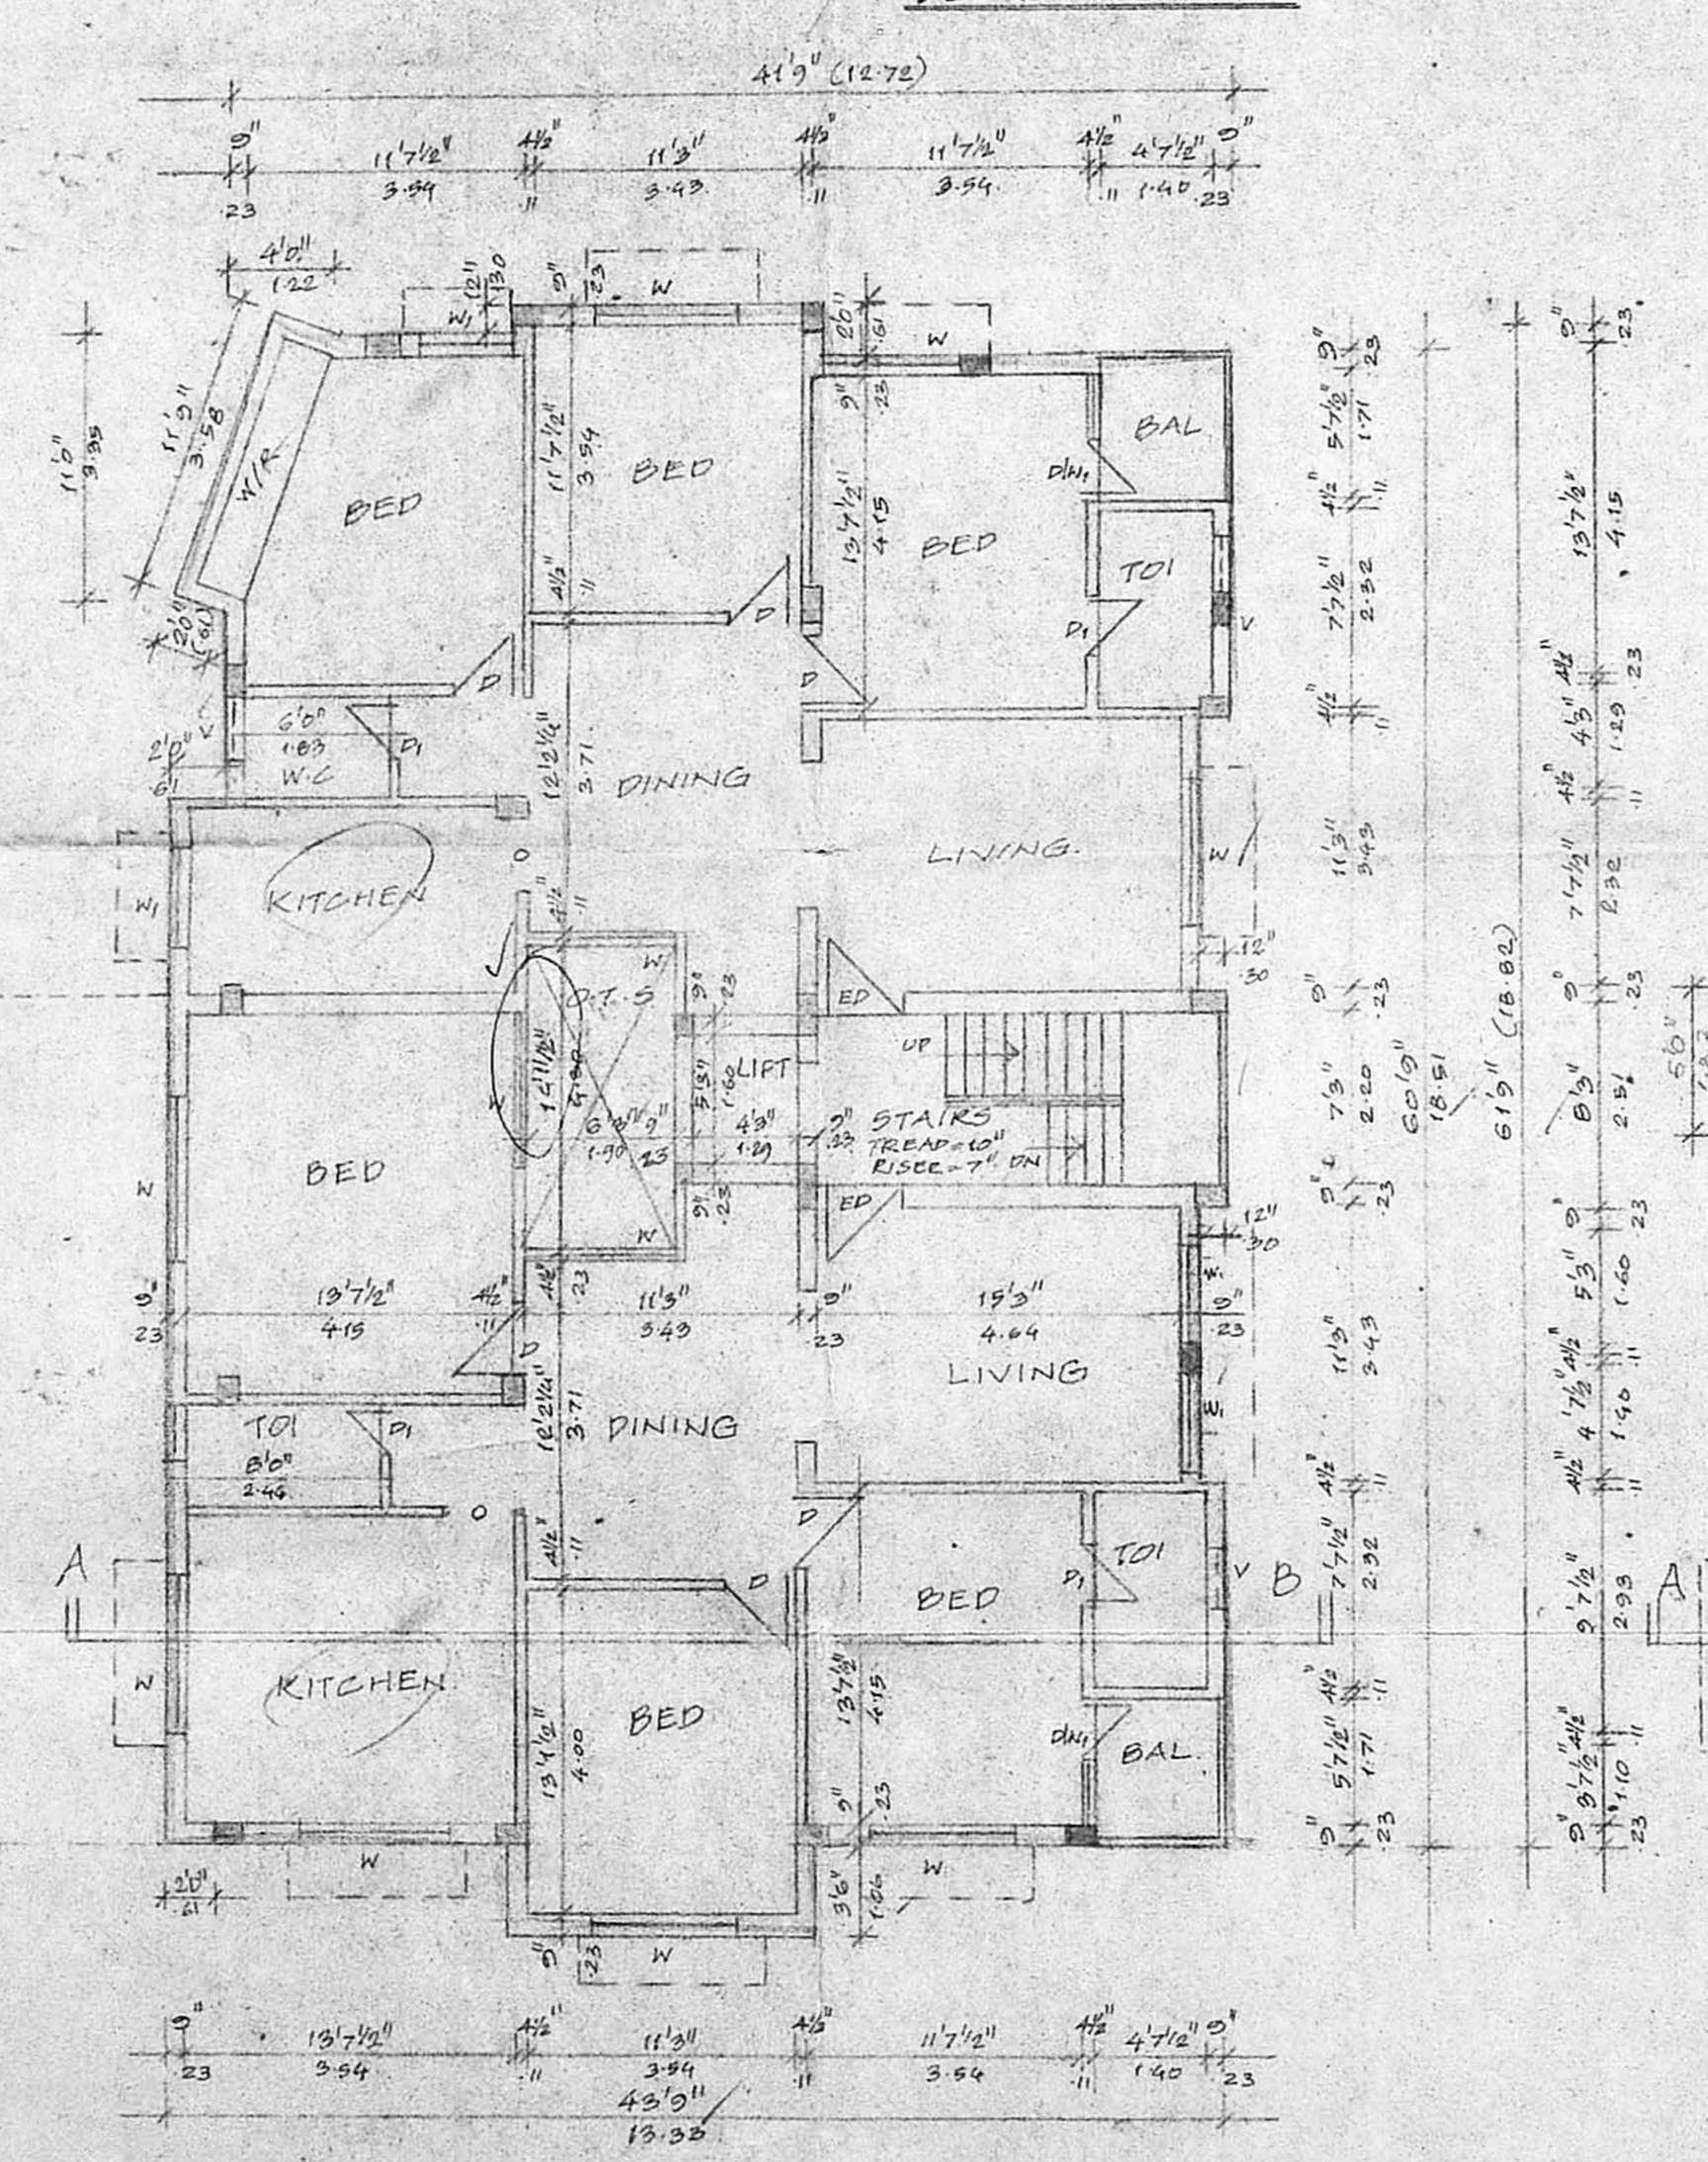

FIRST FLOOR PLAN.

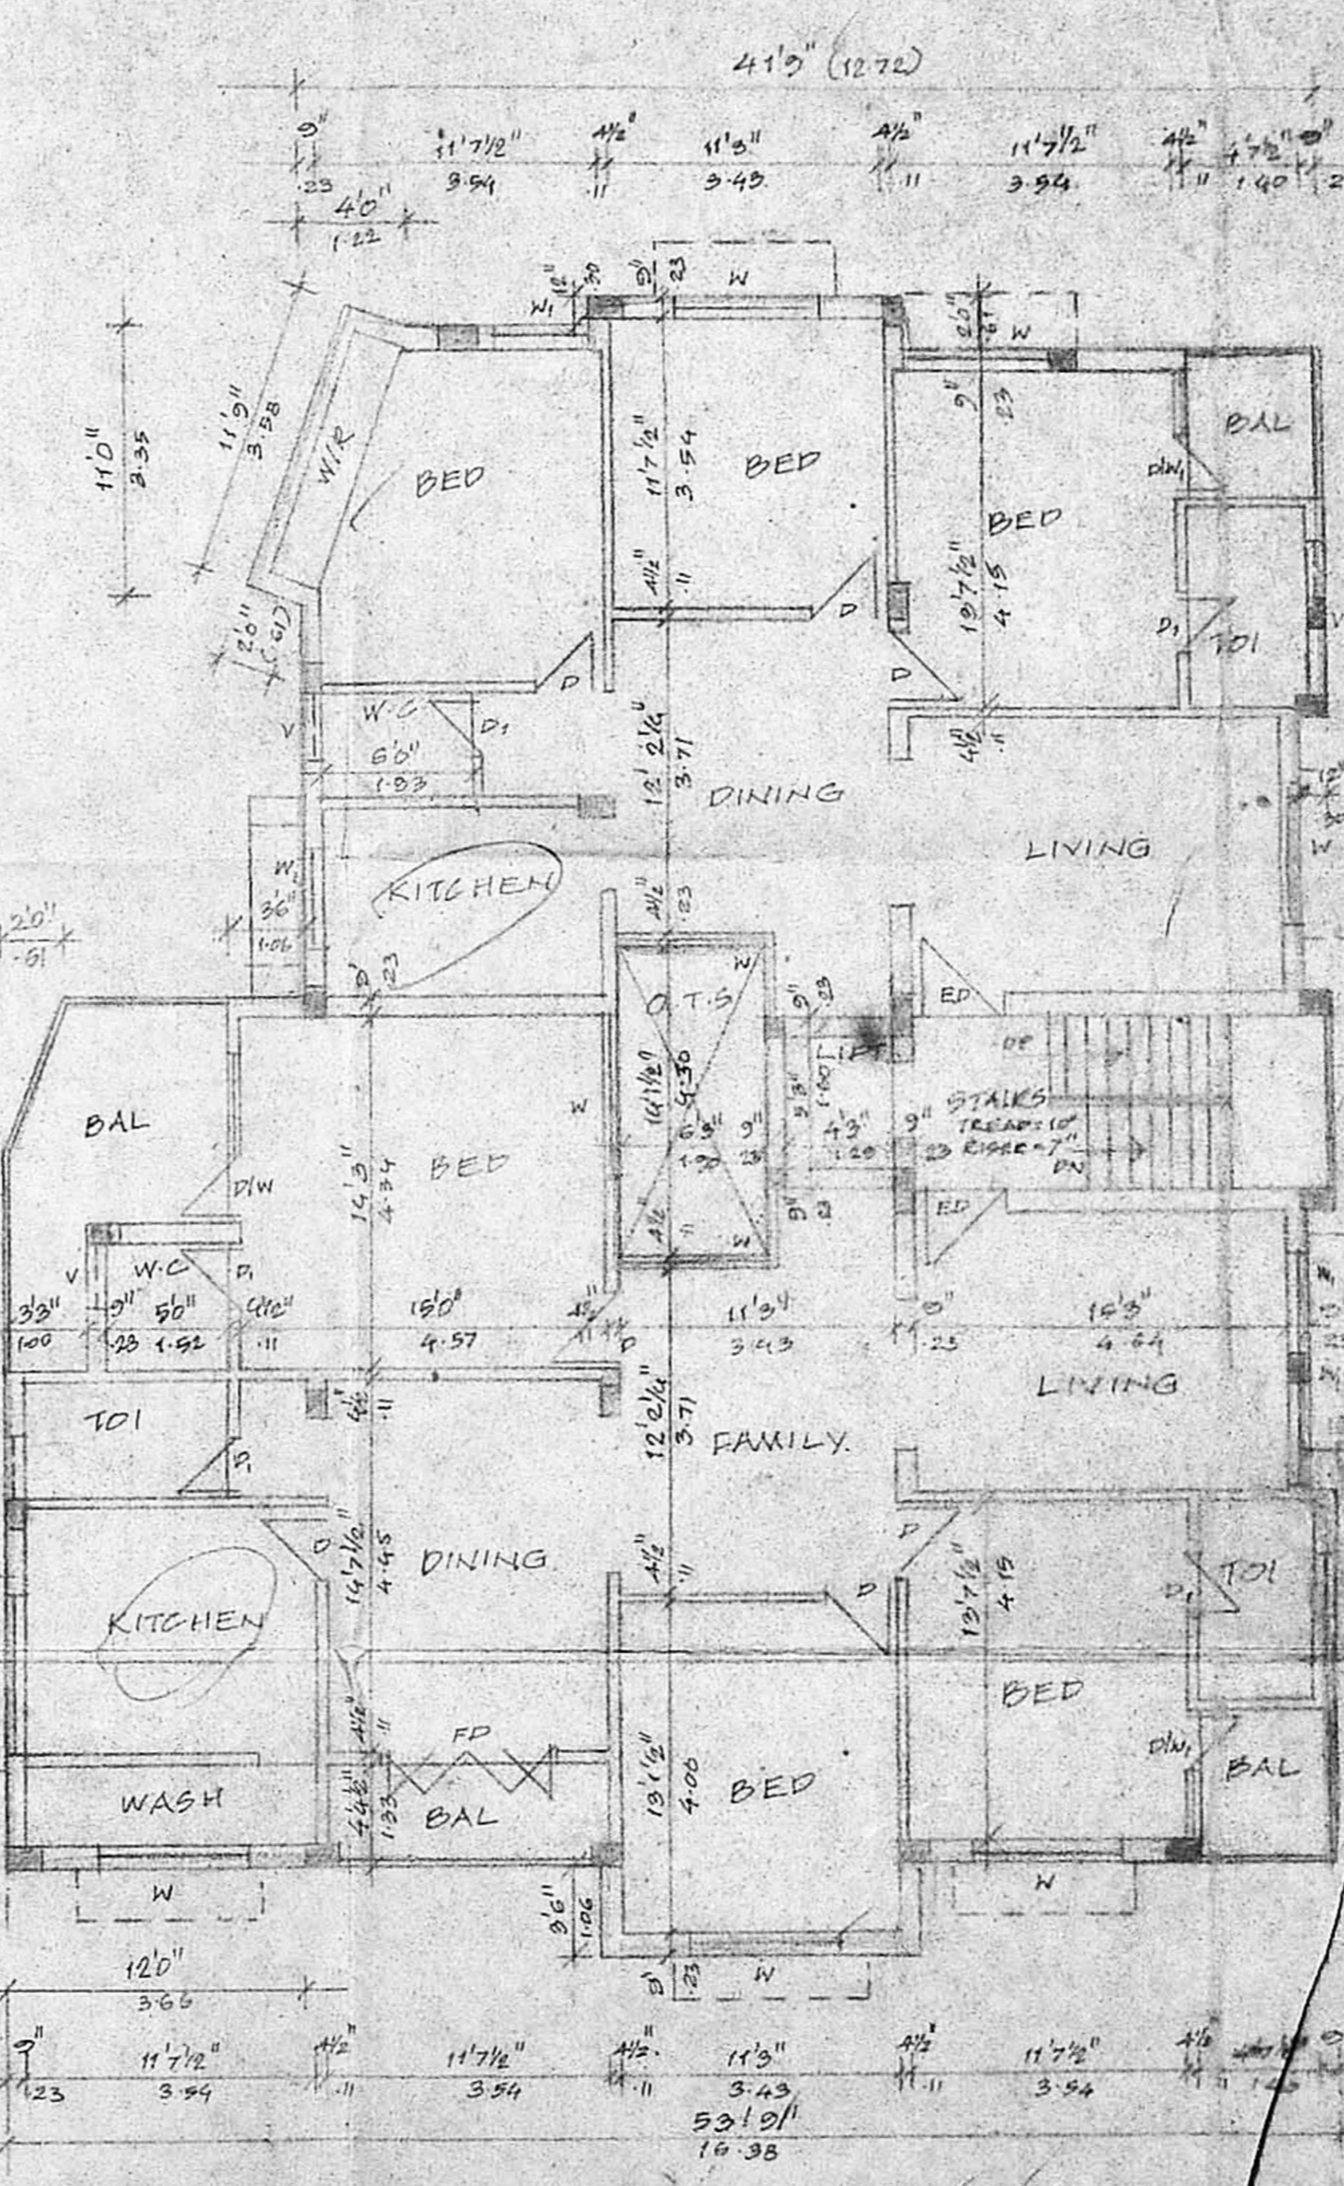


TYPICAL FLOOR PLAN. (2ND & 3RD)

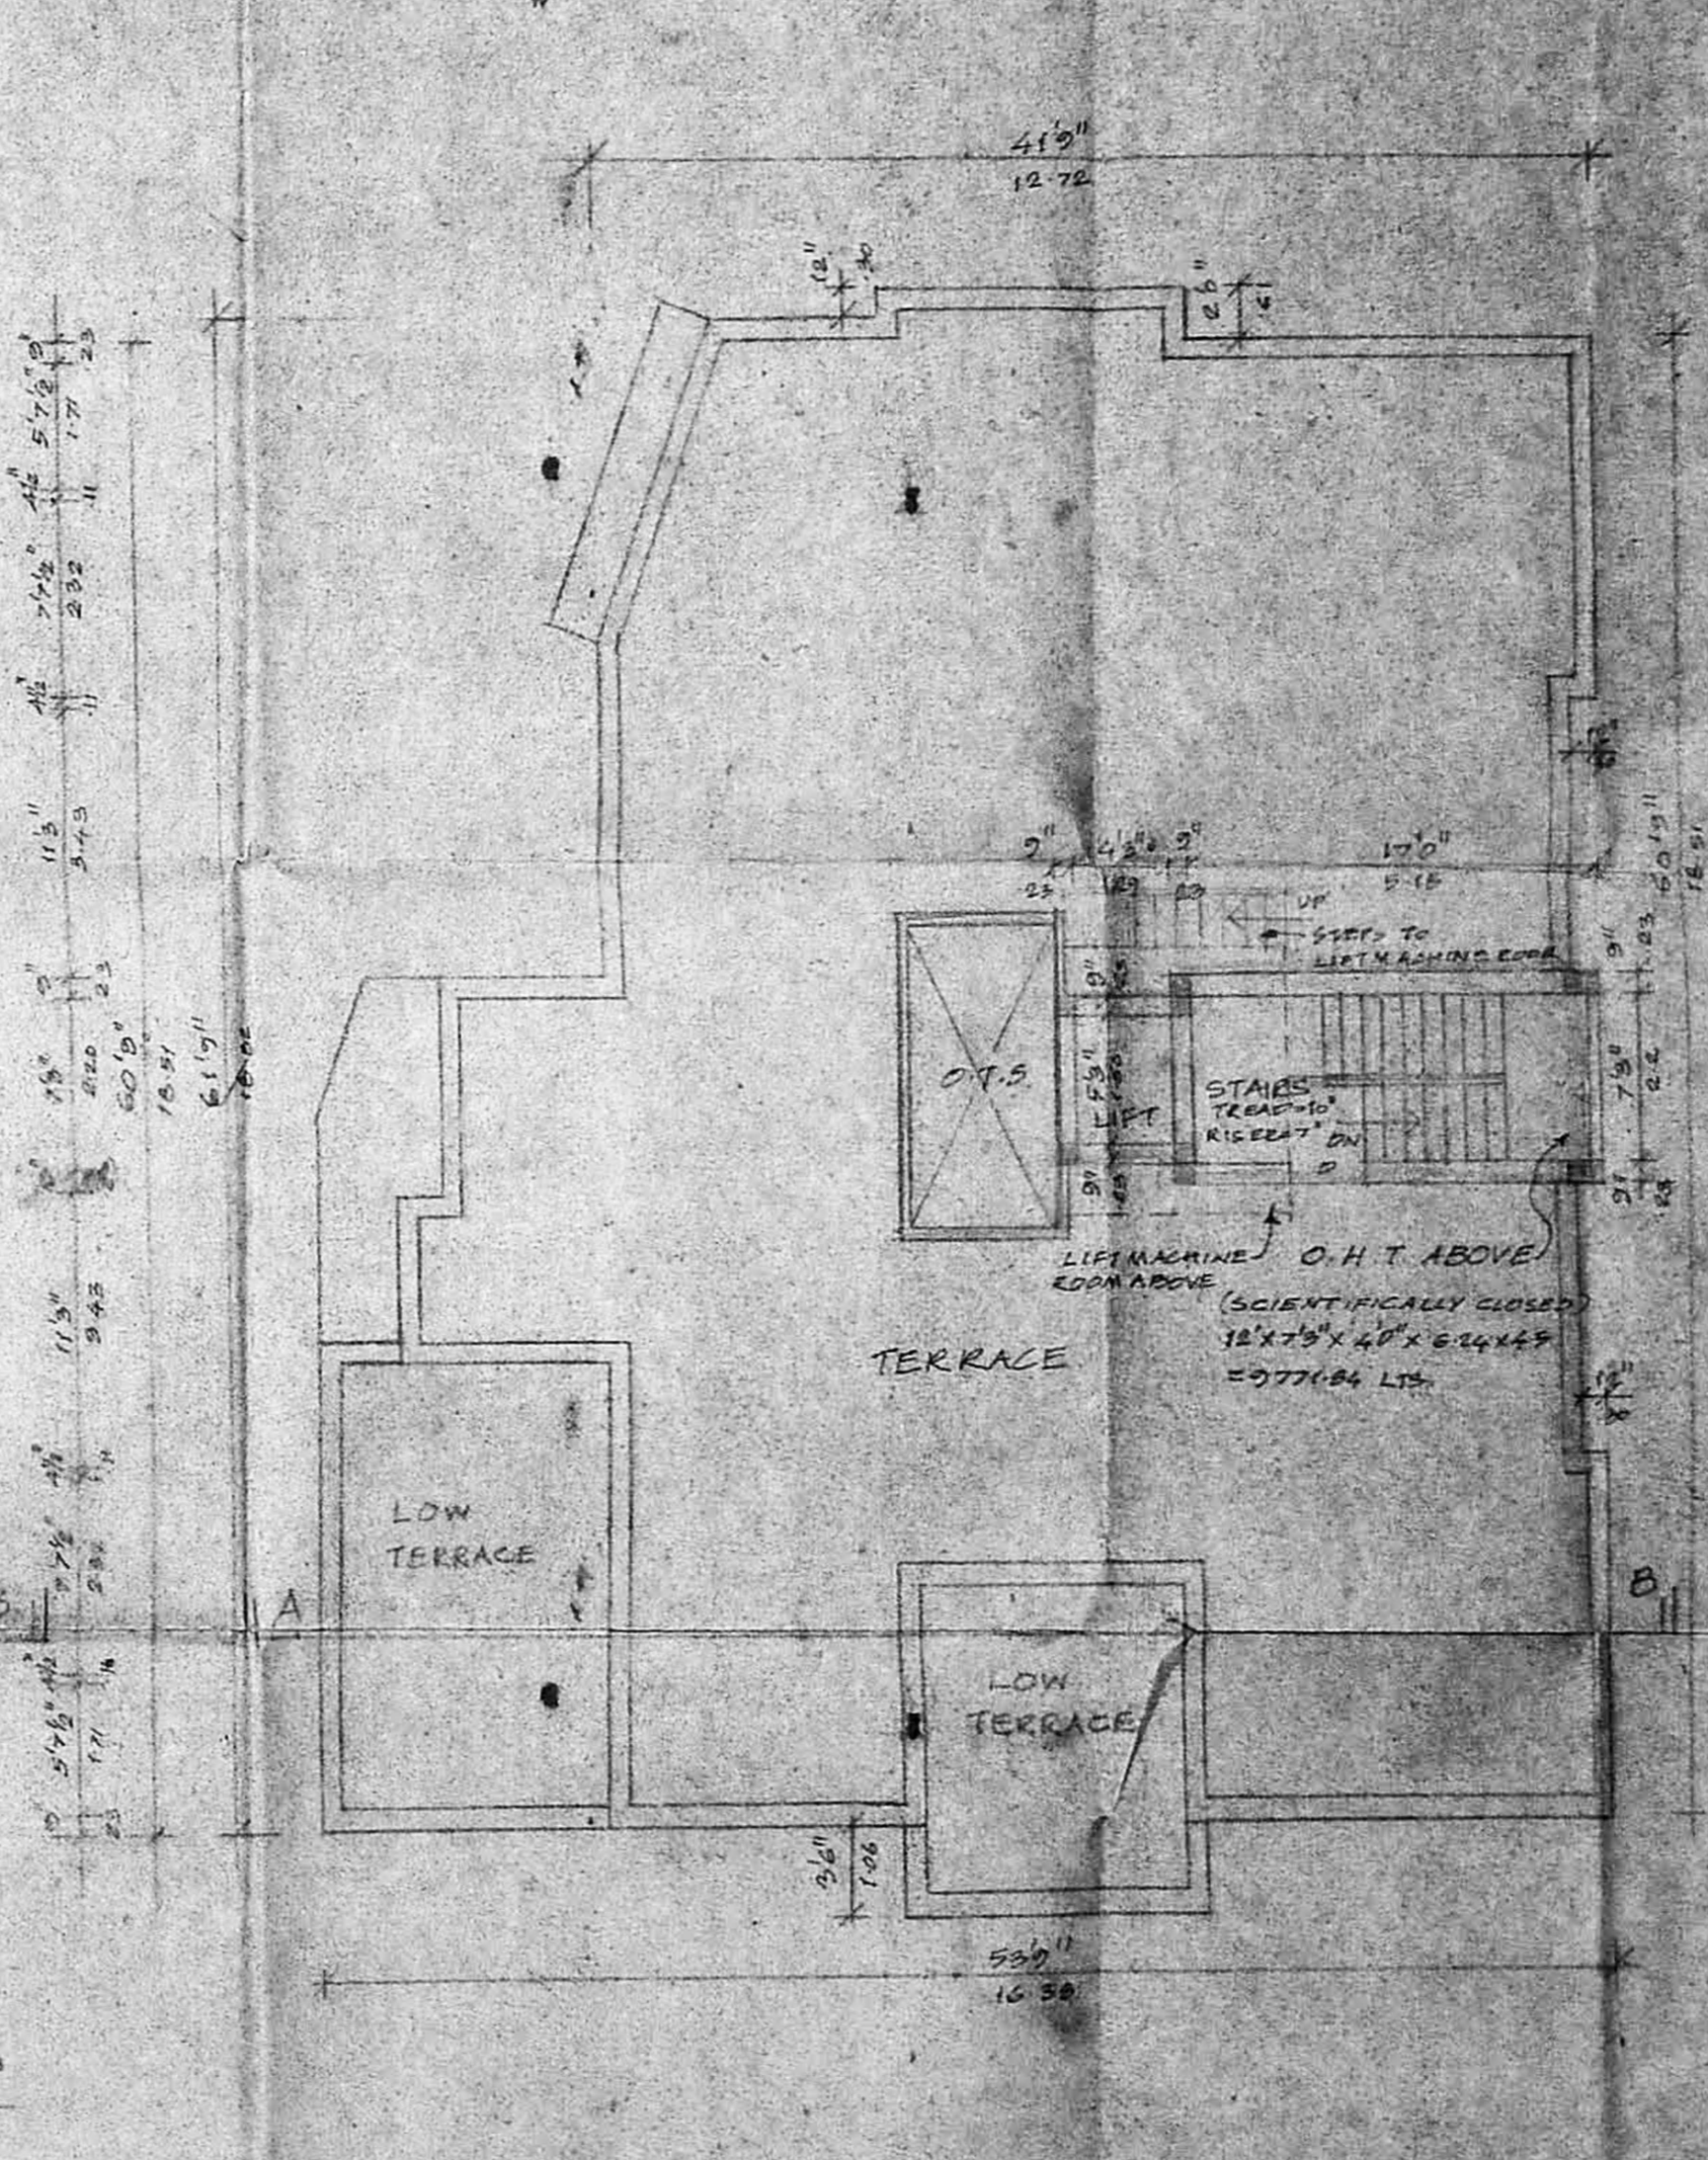

TERRACE FLOOR PLAN.

K. SELVAM, B.E., M.E., Eng (I) A.L.V.
 Consulting Civil Engineer, Chartered Engineer
 Approved Valuer & Licensed Surveyor
 C.E.S. I. Reg. No: 2009-20001
 Corporation of Chennai,
 No. 1-19, Main Road, East,
 CHENNAI-600 030,
 Ph: 65 0114

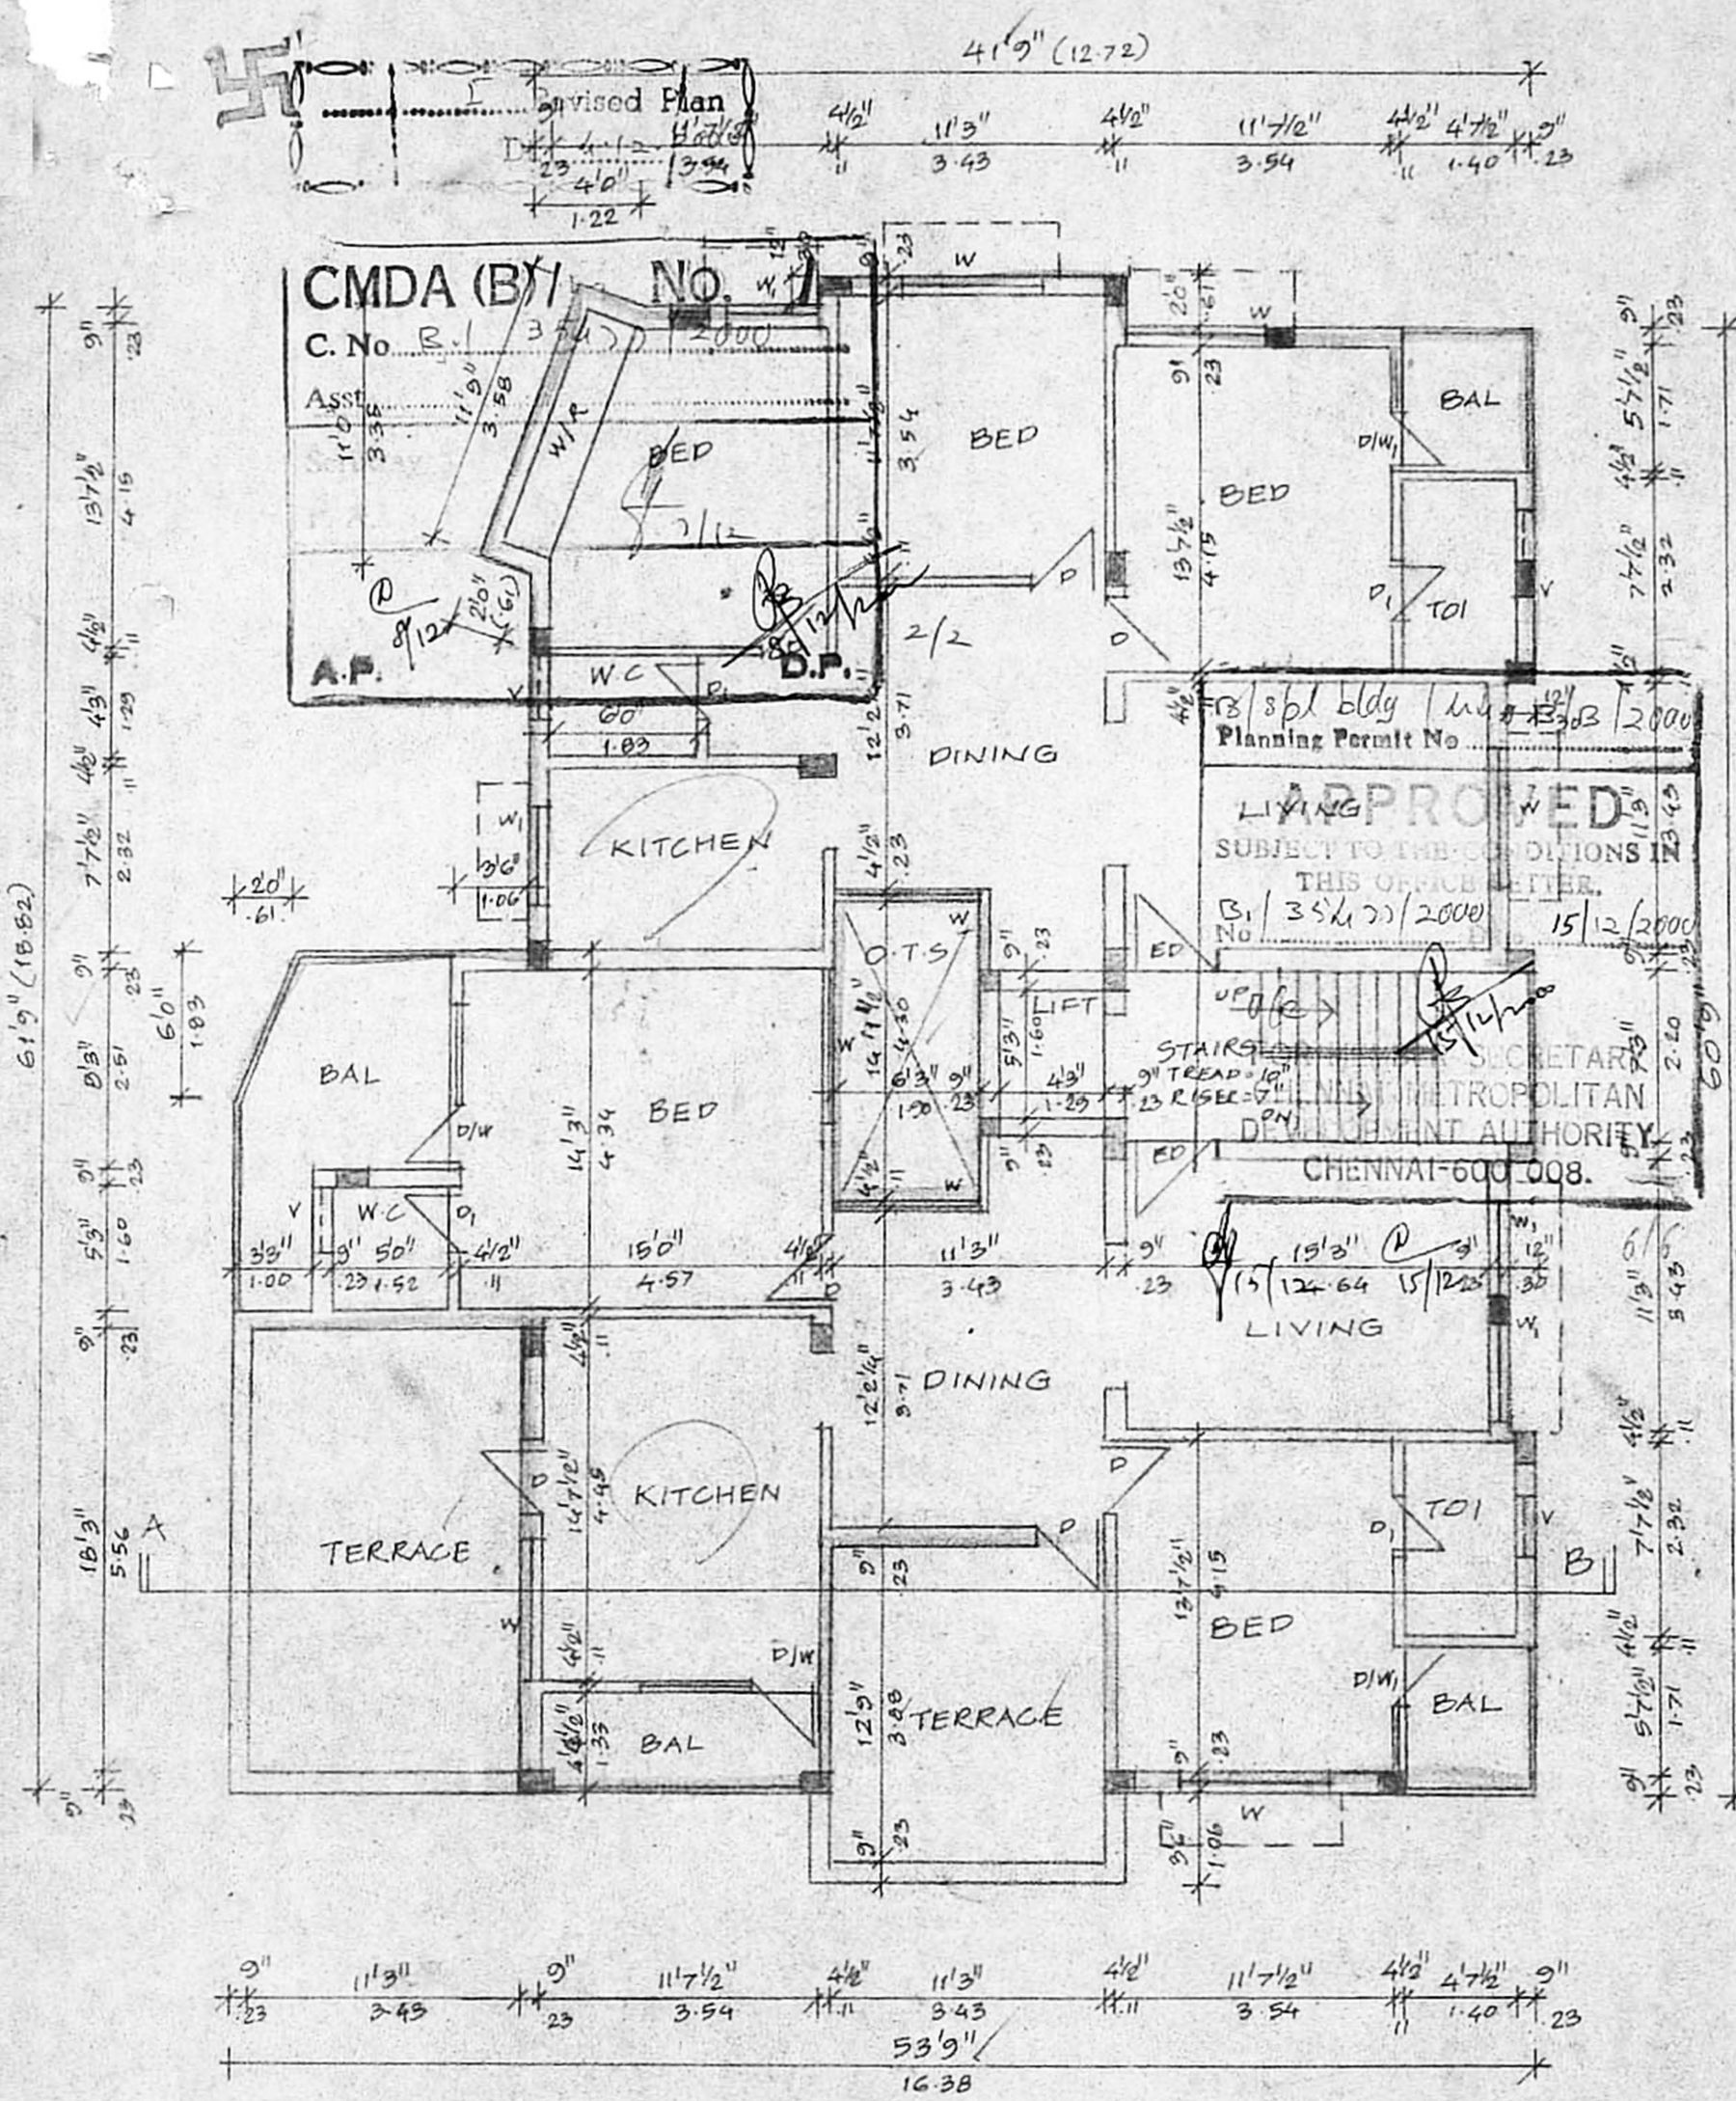

FOURTH FLOOR PLAN.

PLAN SHOWING THE PROPOSED RESIDENTIAL BUILDING AT OLD DOOR NO: 12 & PLOT NO. 109 PRESENT DOOR NO: 11 & 12, 4TH MAIN ROAD & 2ND CROSS STREET, RA. PURAM, CHENNAI. IN OLD. S. NO: 3953 & R. S. NO: 3965/7, 3965/26 BLOCK NO: 88, OF MYLAPORE VILLAGE, CORPN. DIV. NO: 142, ZONE: X.


SHEET NO: 2/2.

SCHEDULE OF JOINERIES.

REFER SHEET NO: 1/2
08/08/2K-B, 2/12/2K/B.

COLOUR INDEX.

PROPOSED

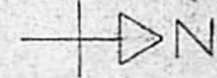

SCALE:
1"=8'0" (OR) 1:100

[Handwritten Signature]
OWNER(S)

[Handwritten Signature]
K. SELVAM, B.E., AMIE, C. Eng (I) A.I.V.,
Consulting Civil Engineer, Chartered Engineer
Approved Valuer & Licensed Surveyor,
Cls-I, R. g. No: 82/2000-2001
Corporation of Chennai.
No. 109, Megapair East,
CHENNAI - 600 050,
Ph: 6560164

LICENSED SURVEYOR.