



ELEVATION

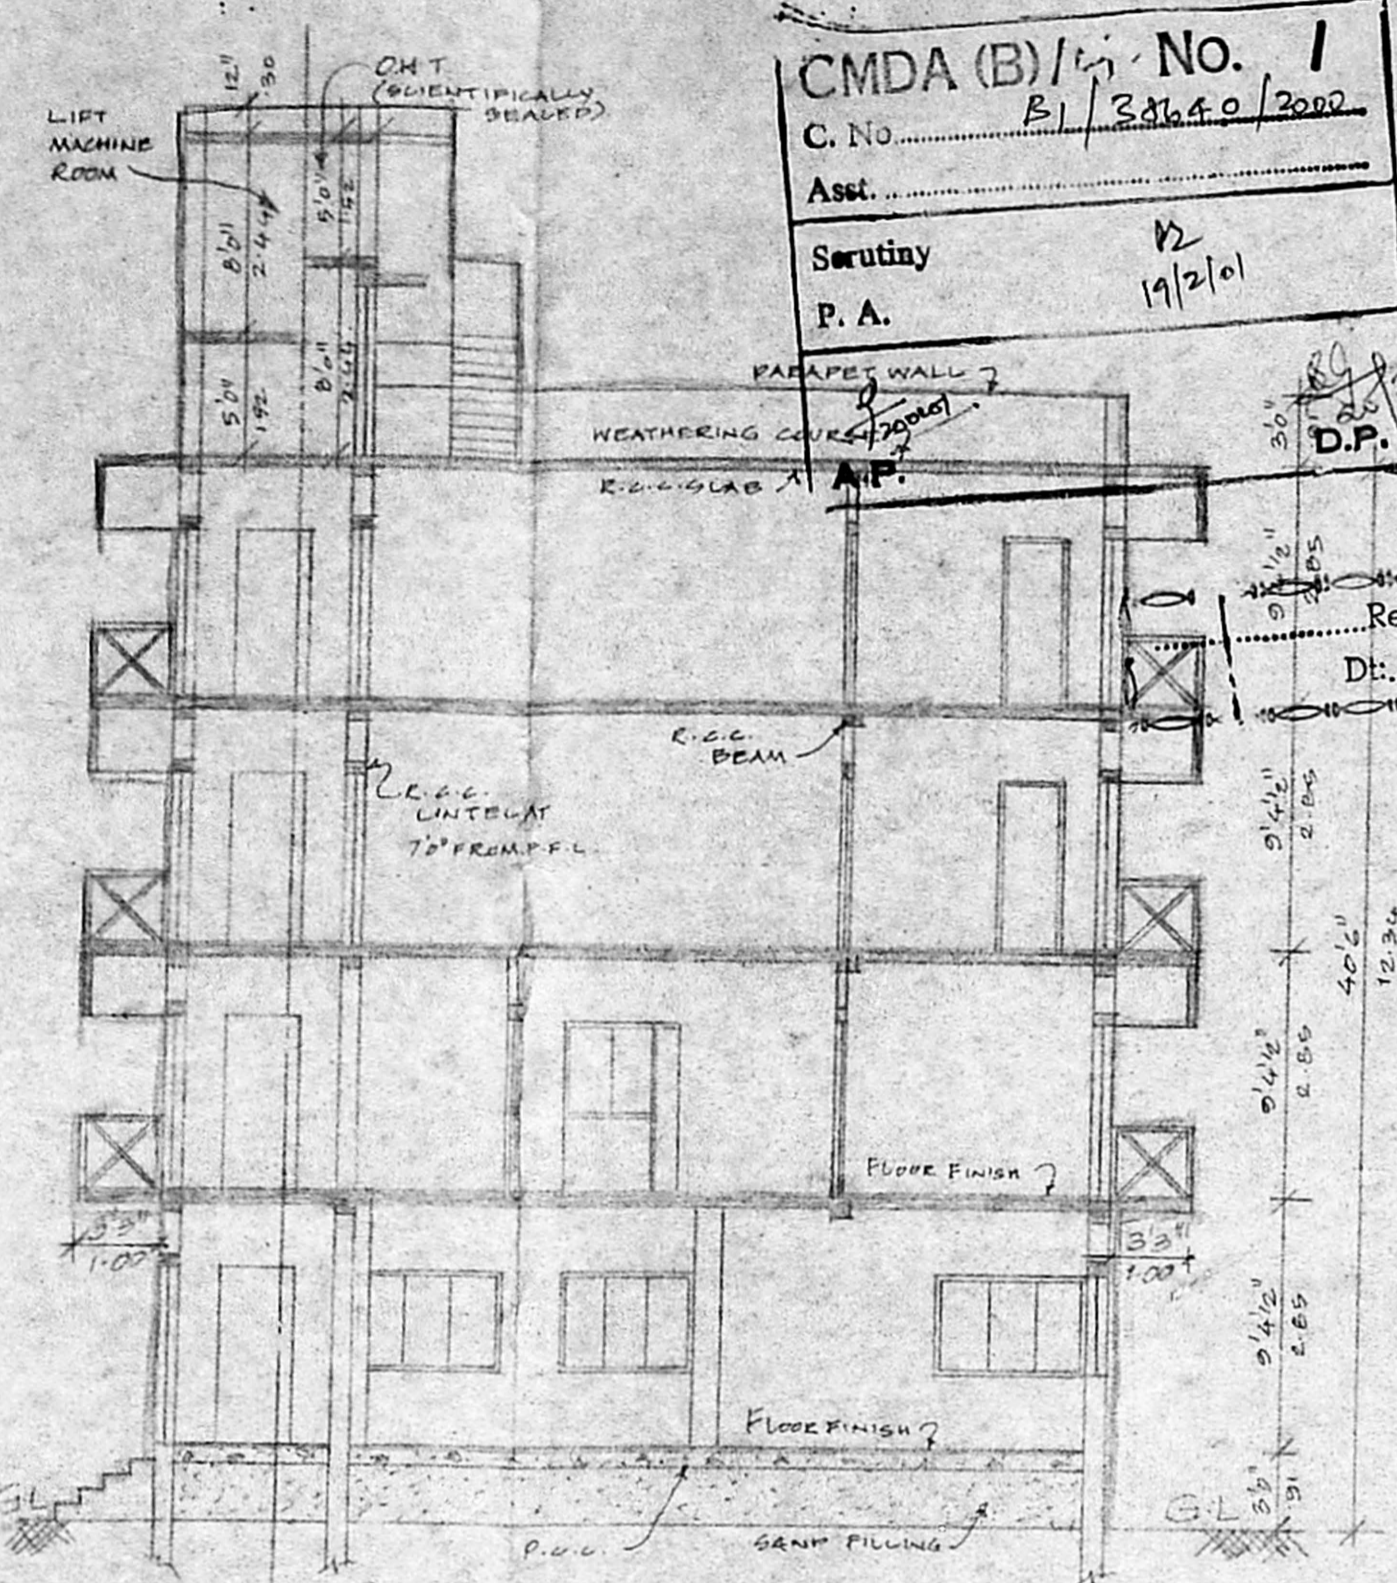


SECTION-ON-AB

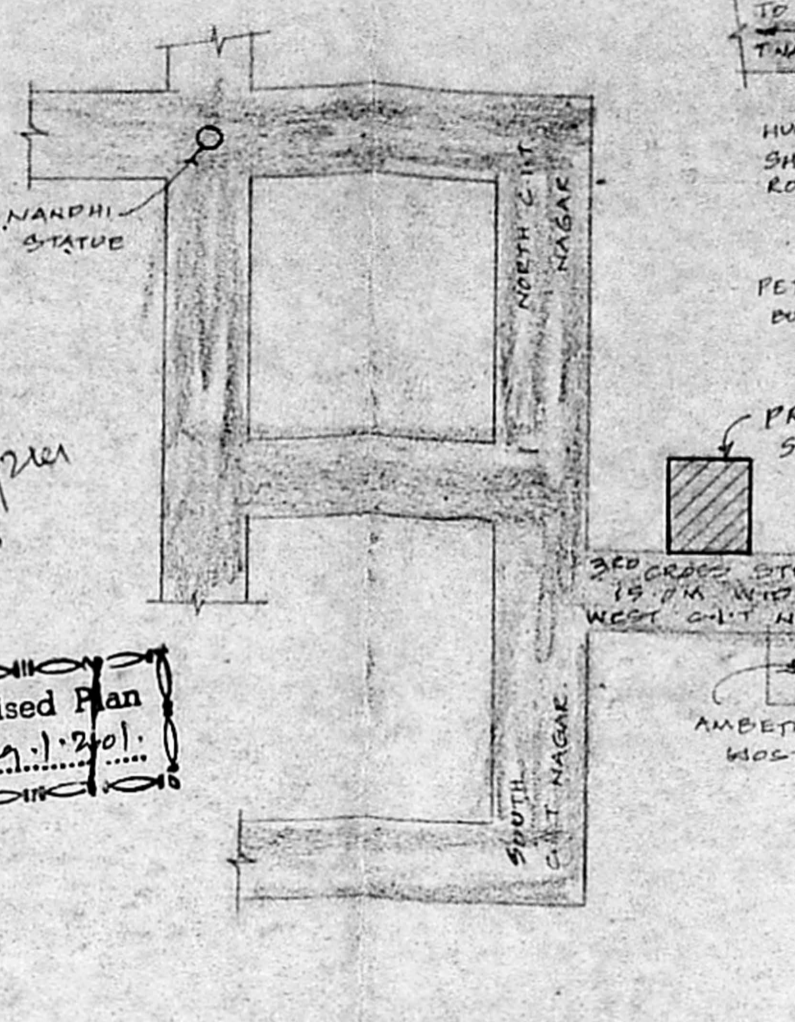


LOCATION PLAN (NOT TO SCALE)


APPROVED
SUBJECT TO THE CONDITIONS IN THIS OFFICE LETTER
FOR MEMBER SECRETARY
CHENNAI METROPOLITAN
DEVELOPMENT AUTHORITY
CHENNAI-600 008.

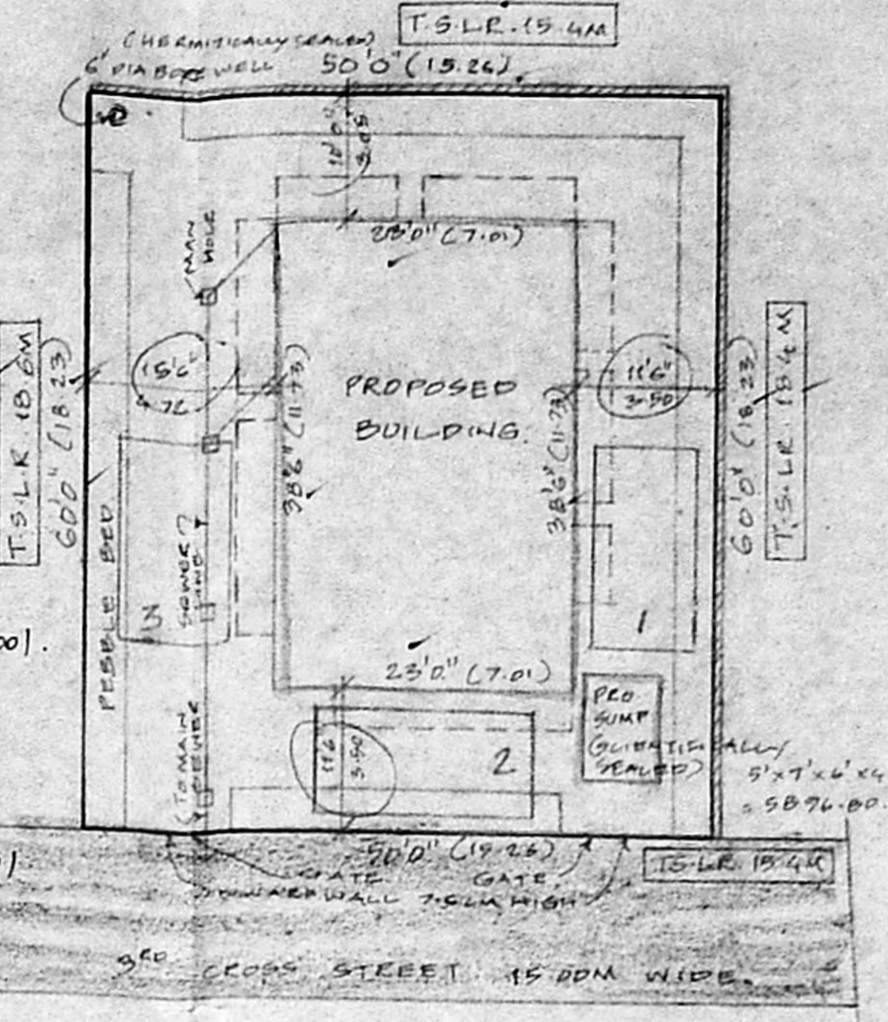


SITE PLAN (SCALE: 1"=100')

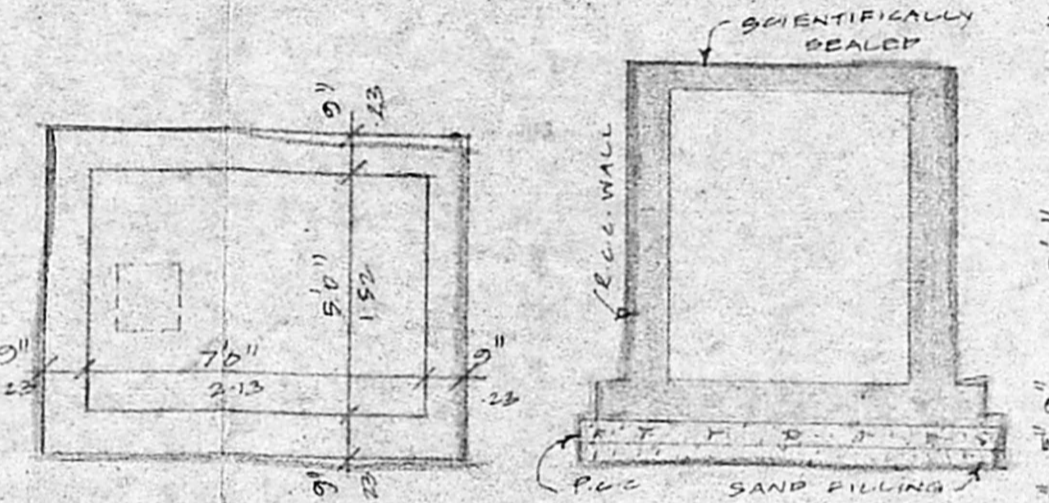


SUMP DETAIL (SCALE: 1"=40')

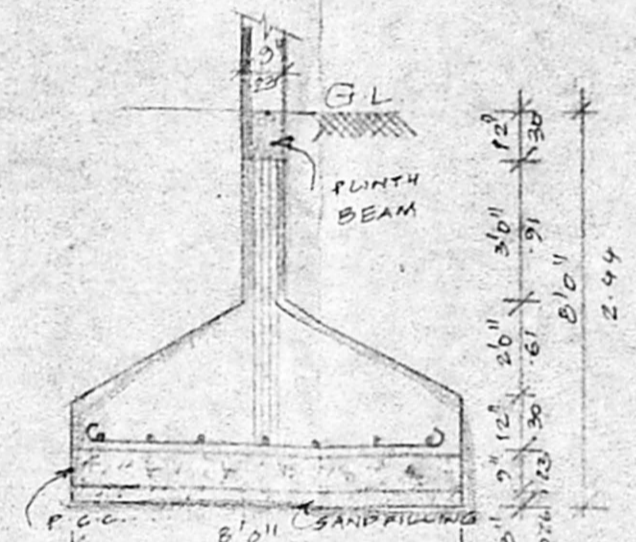


FOUNDATION DETAIL (SCALE: 1"=40')

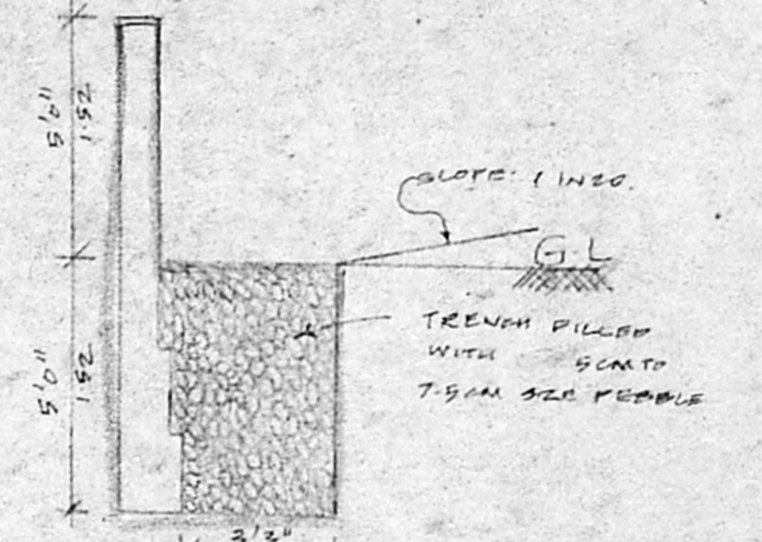


PEBBEL BED DETAIL (SCALE: 1"=40')

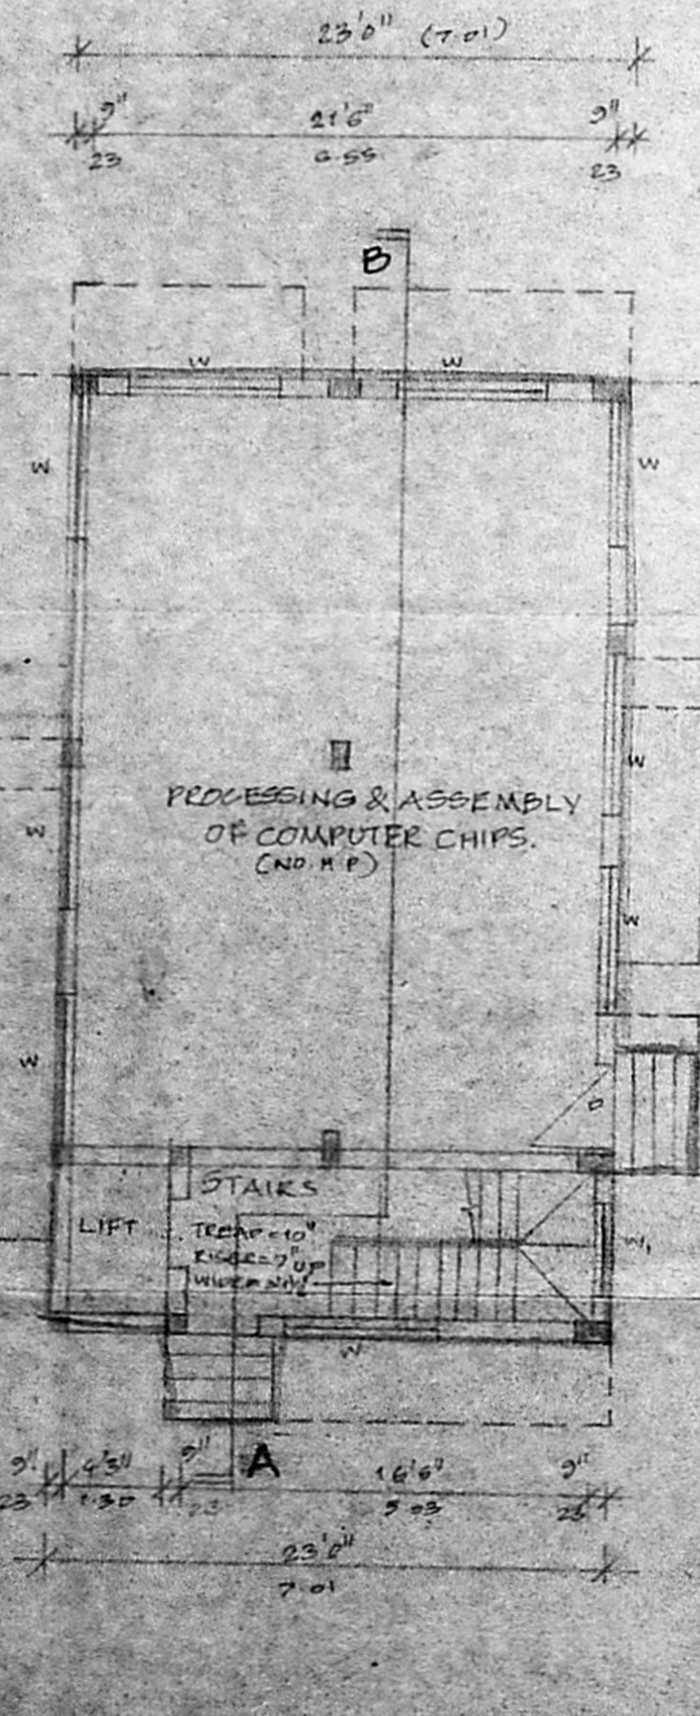


GROUND FLOOR PLAN

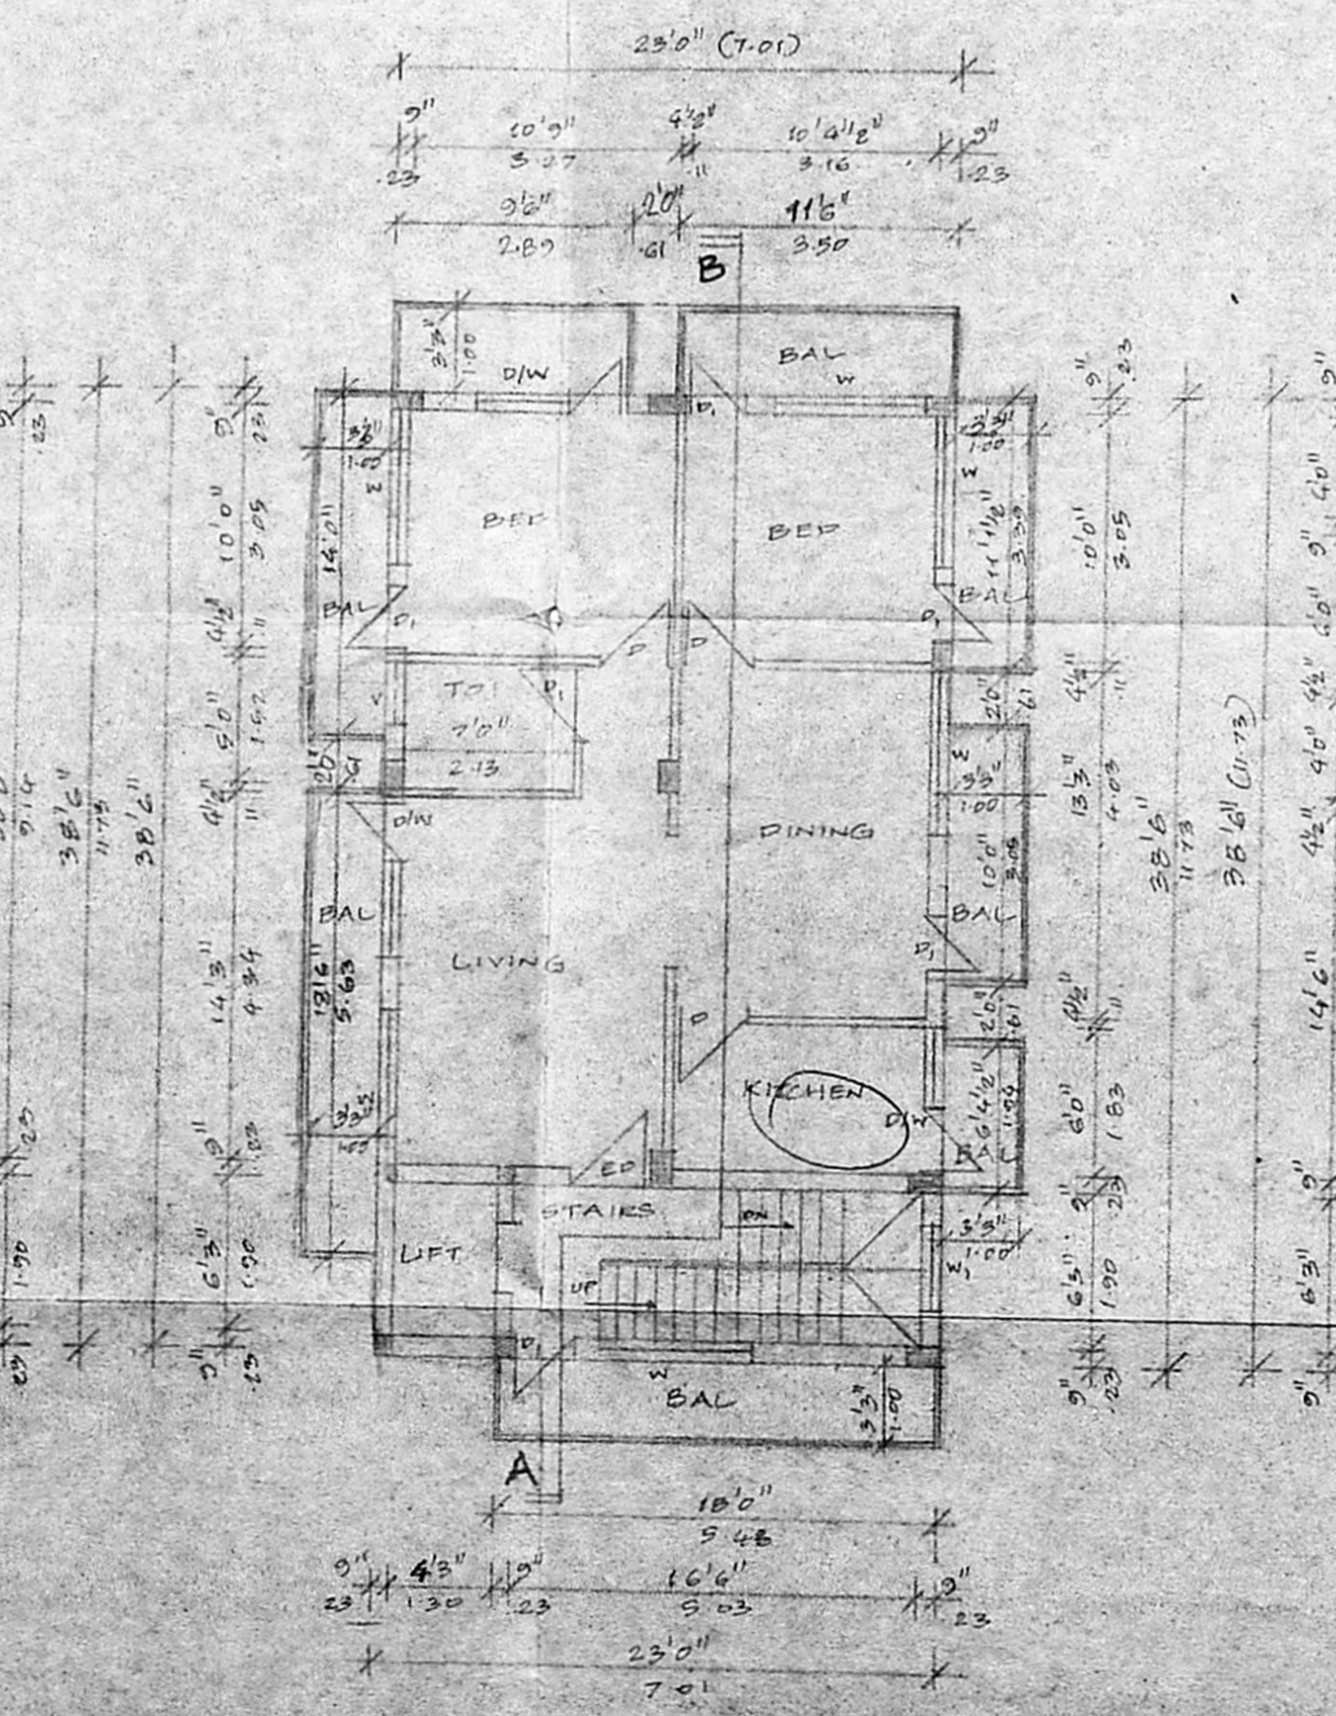


FIRST FLOOR PLAN

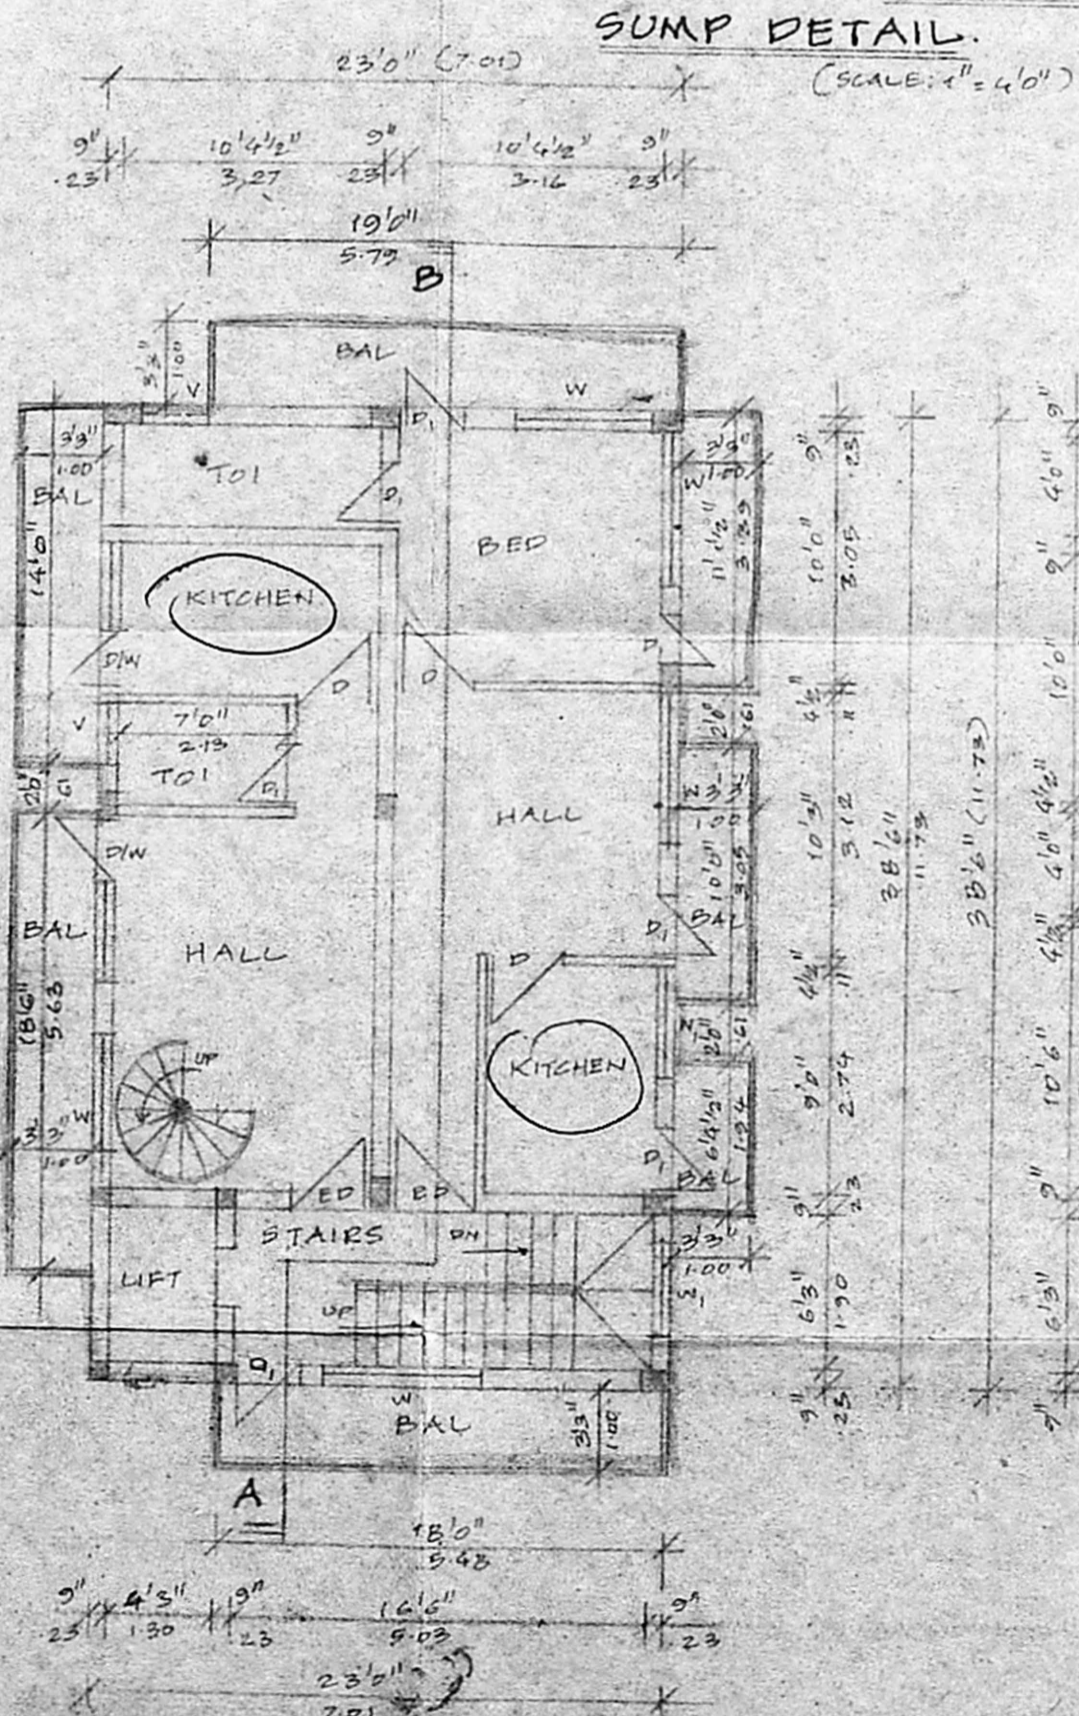

SECOND FLOOR PLAN

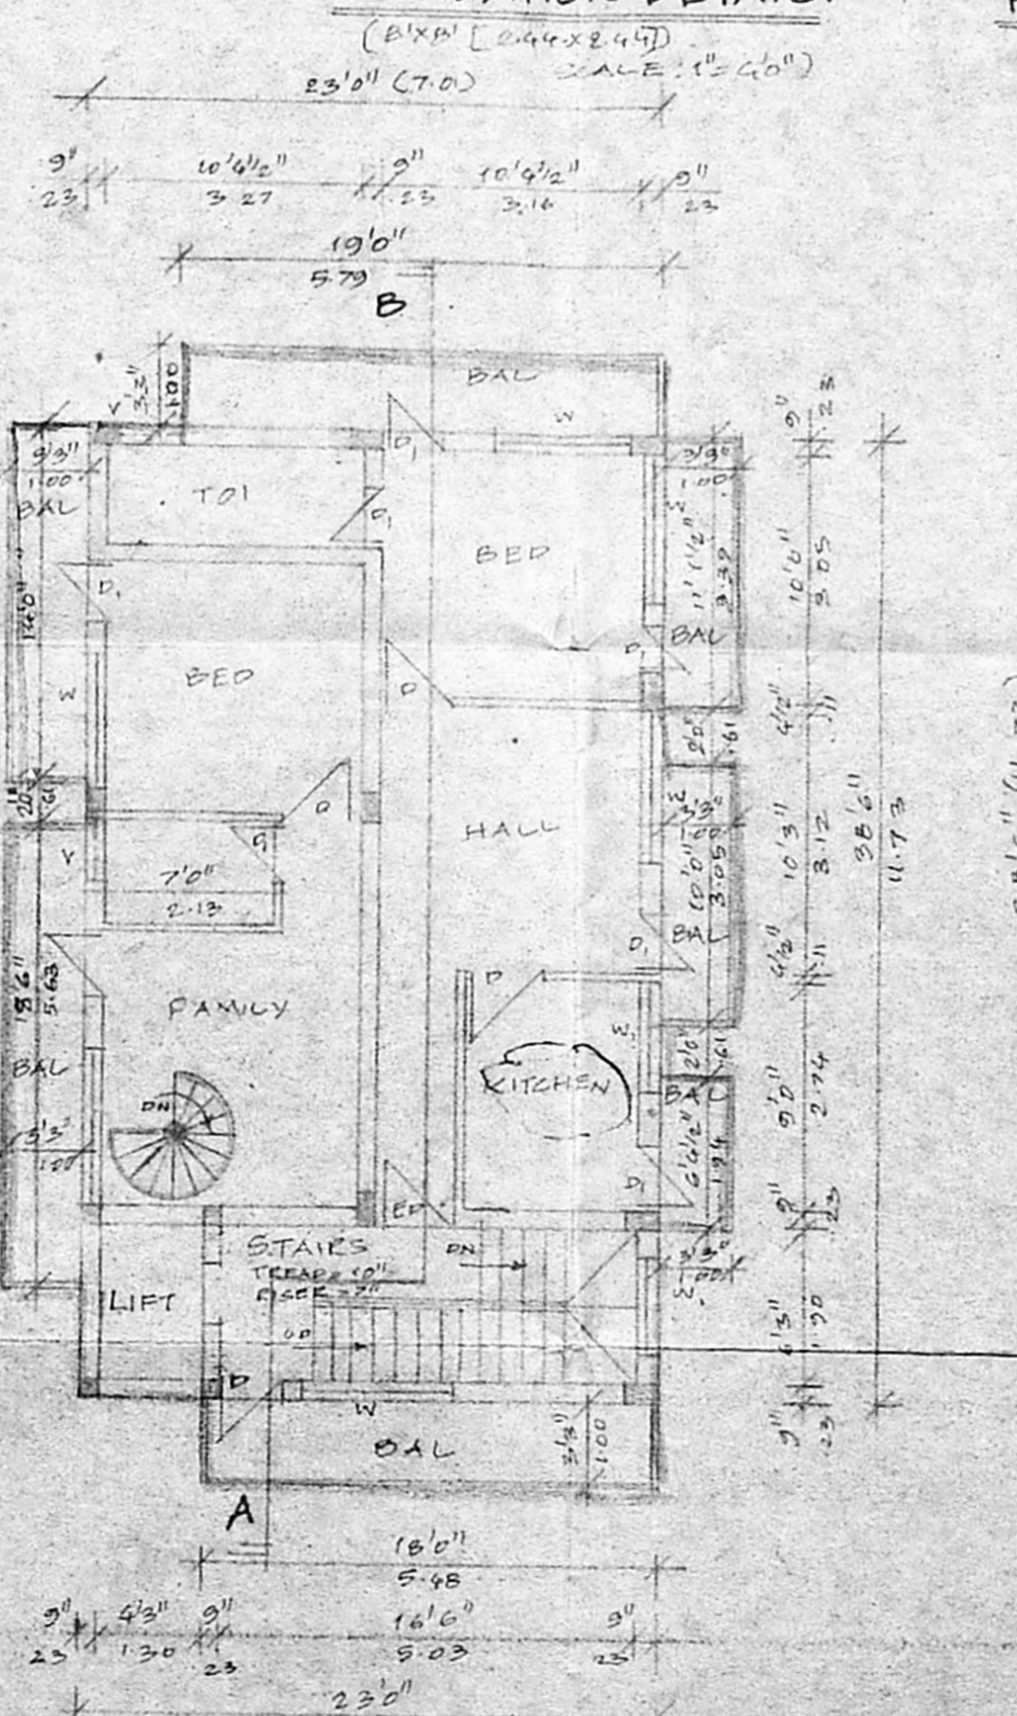

THIRD FLOOR PLAN

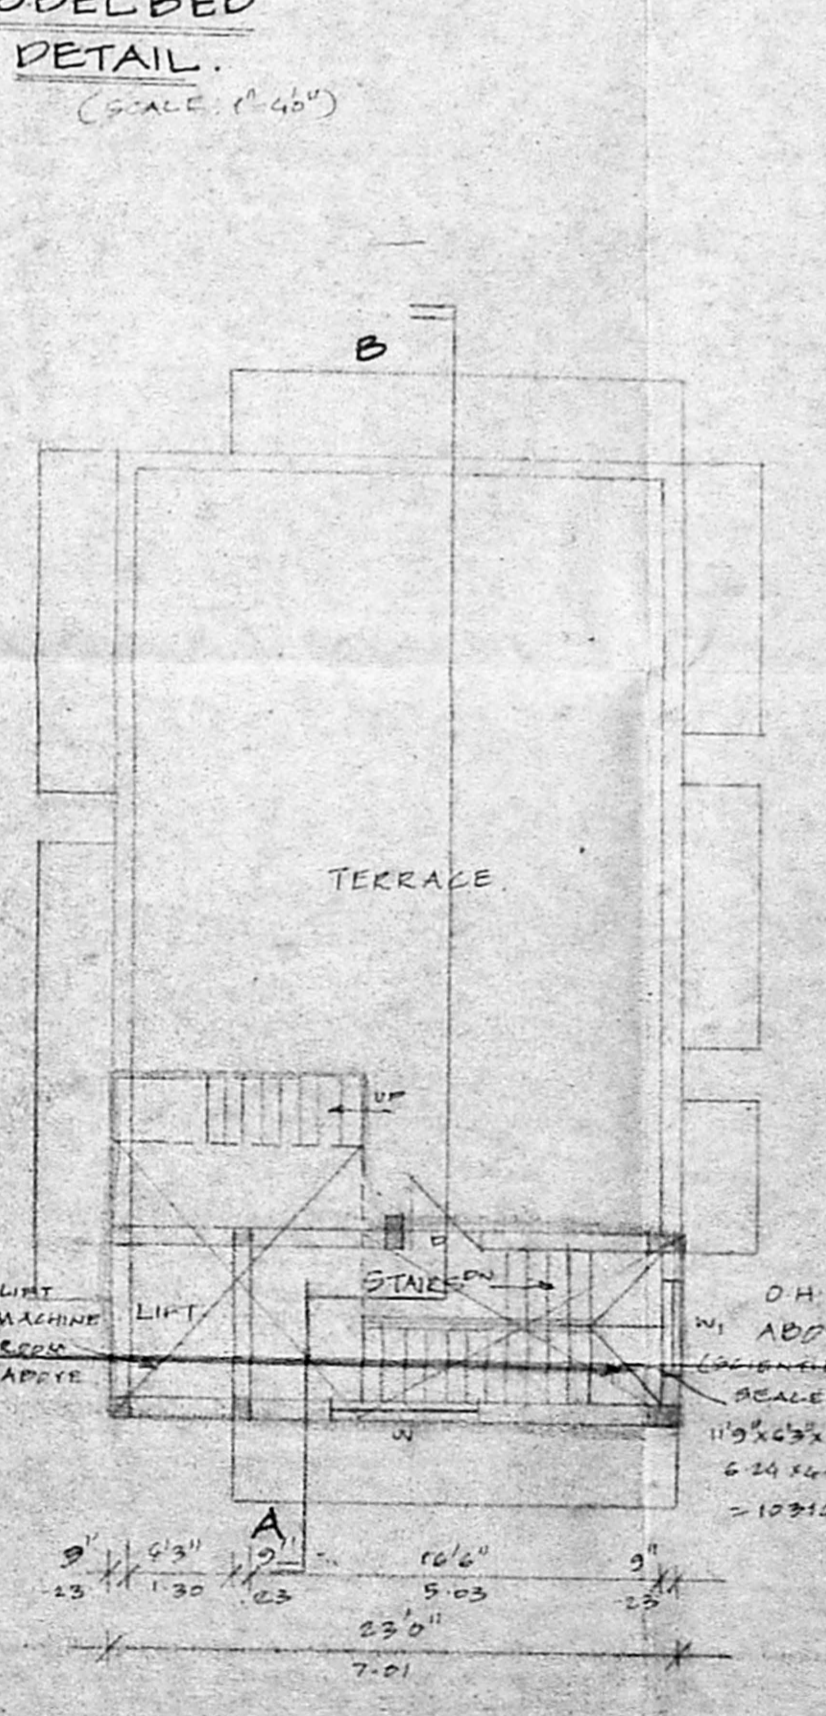

TERRACE FLOOR PLAN

PLAN SHOWING THE PROPOSED ASSEMBLY OF COMPUTER CHIPS AND RESIDENTIAL BUILDING AT OLD DOOR NO:13, NEW DOOR NO:23, 3RD CROSS STREET, WEST G.T. NAGAR, NANDANAM, CHENNAI - 600 035. IN T.S. NO: 2, BLOCK NO: 11, (G.F. NO: 4/2 A1 PART & 4/2 A1 CHY) CORPN., DIVISION NO: 136, ZONE: X.


AREA STATEMENT

	sq.ft	sq.m
PLOT AREA	3000.00	278.70
MAX. P.S.I.	4500.00	418.06
GROUND FLOOR	885.50	82.28
FIRST FLOOR	1207.25	112.15
SECOND FLOOR	1200.75	111.85
THIRD FLOOR	1200.75	111.85
TOTAL	4494.25	417.93
P.S.I. PROVIDED	1.49	
PLOT COVERAGE	40.48%	

SCHEDULE OF JOINERIES

CD	ENTRANCE DOOR	3'3" x 7'6"
D <td>DOOR <td>3'0" x 7'5" </td></td>	DOOR <td>3'0" x 7'5" </td>	3'0" x 7'5"
D ₁ <td>DOOR <td>2'8" x 7'5" </td></td>	DOOR <td>2'8" x 7'5" </td>	2'8" x 7'5"
D _{1W} <td>DOOR WITH WINDOW <td>5'0" x 7'6" </td></td>	DOOR WITH WINDOW <td>5'0" x 7'6" </td>	5'0" x 7'6"
W <td>WINDOW <td>5'0" x 4'6" </td></td>	WINDOW <td>5'0" x 4'6" </td>	5'0" x 4'6"
W ₁ <td>WINDOW <td>4'0" x 4'6" </td></td>	WINDOW <td>4'0" x 4'6" </td>	4'0" x 4'6"
V <td>VENTILATOR <td>2'6" x 2'6" </td></td>	VENTILATOR <td>2'6" x 2'6" </td>	2'6" x 2'6"

COLOUR INDEX

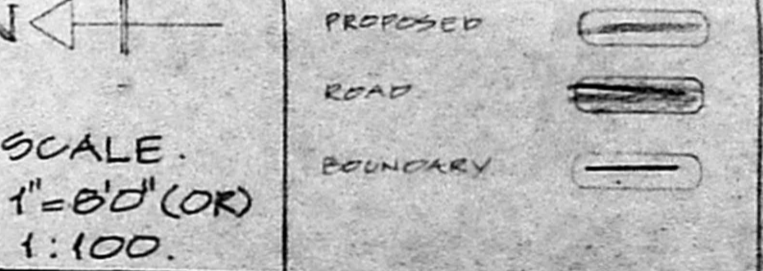

SCALE: 1"=80' (OR) 1:100.

OWNER(S)
K. SELVAM, B.E., AMIE, C. Eng (I) A.I.V.
Consulting Civil Engineer, Chartered Engineer,
Approved Valuer & Licensed Engineer,
C.I. - I. Reg. No: 82/2000-2001
Corporation of Chennai,
No. 1169, Mogappair East,
CHENNAI - 600 054,
Ph: 0501184