



ELEVATION


Approved
 SUBJECT TO THE CONDITIONS IN
 THIS OFFICE LETTER.
 FOR MEMBER SECRETARY
 CHENNAI METROPOLITAN
 DEVELOPMENT AUTHORITY
 CHENNAI-600 008.

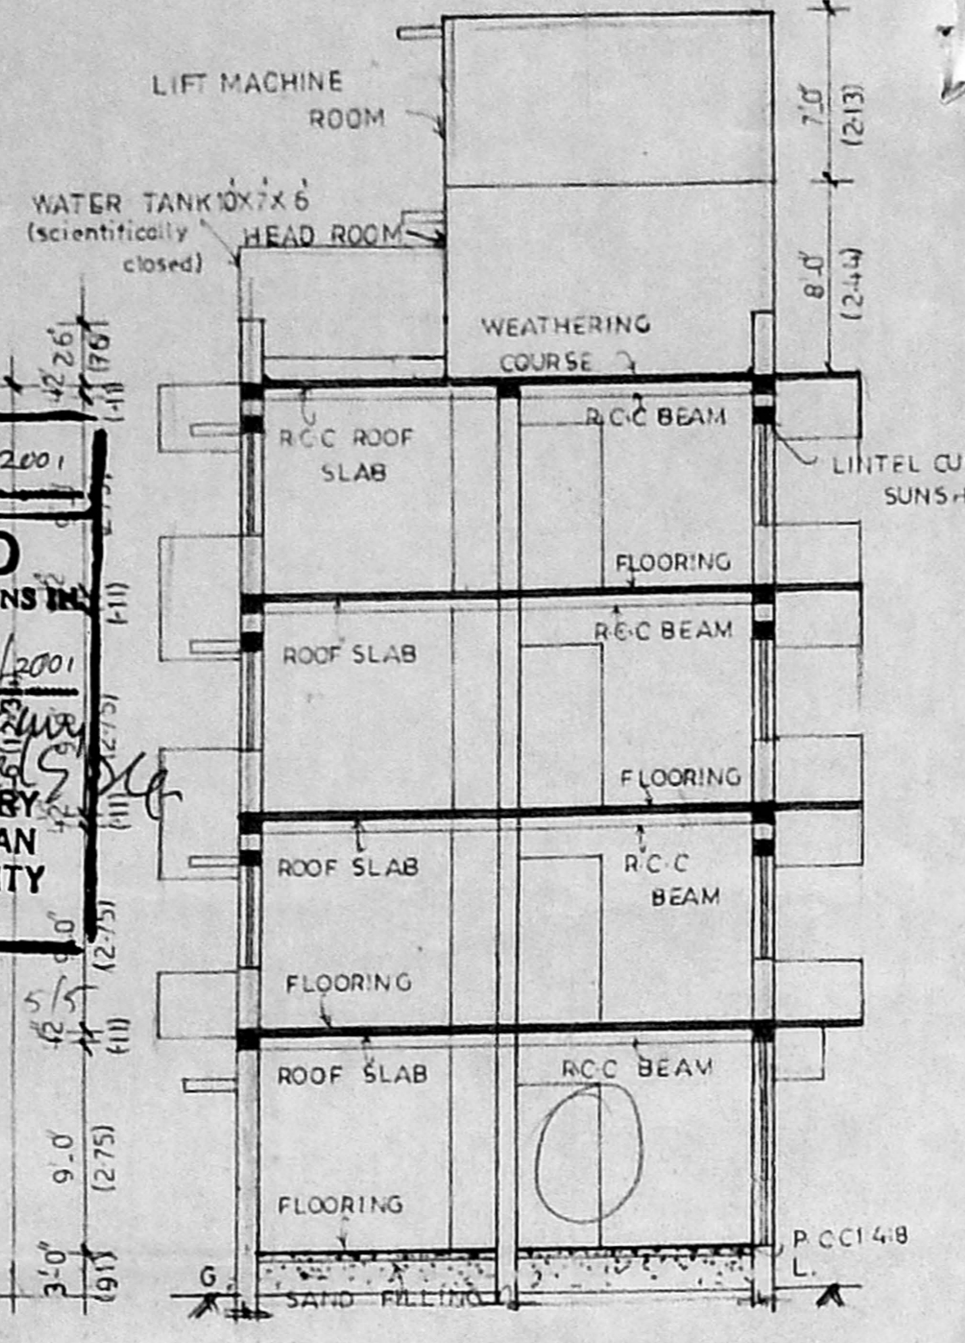


SECTION ON XY

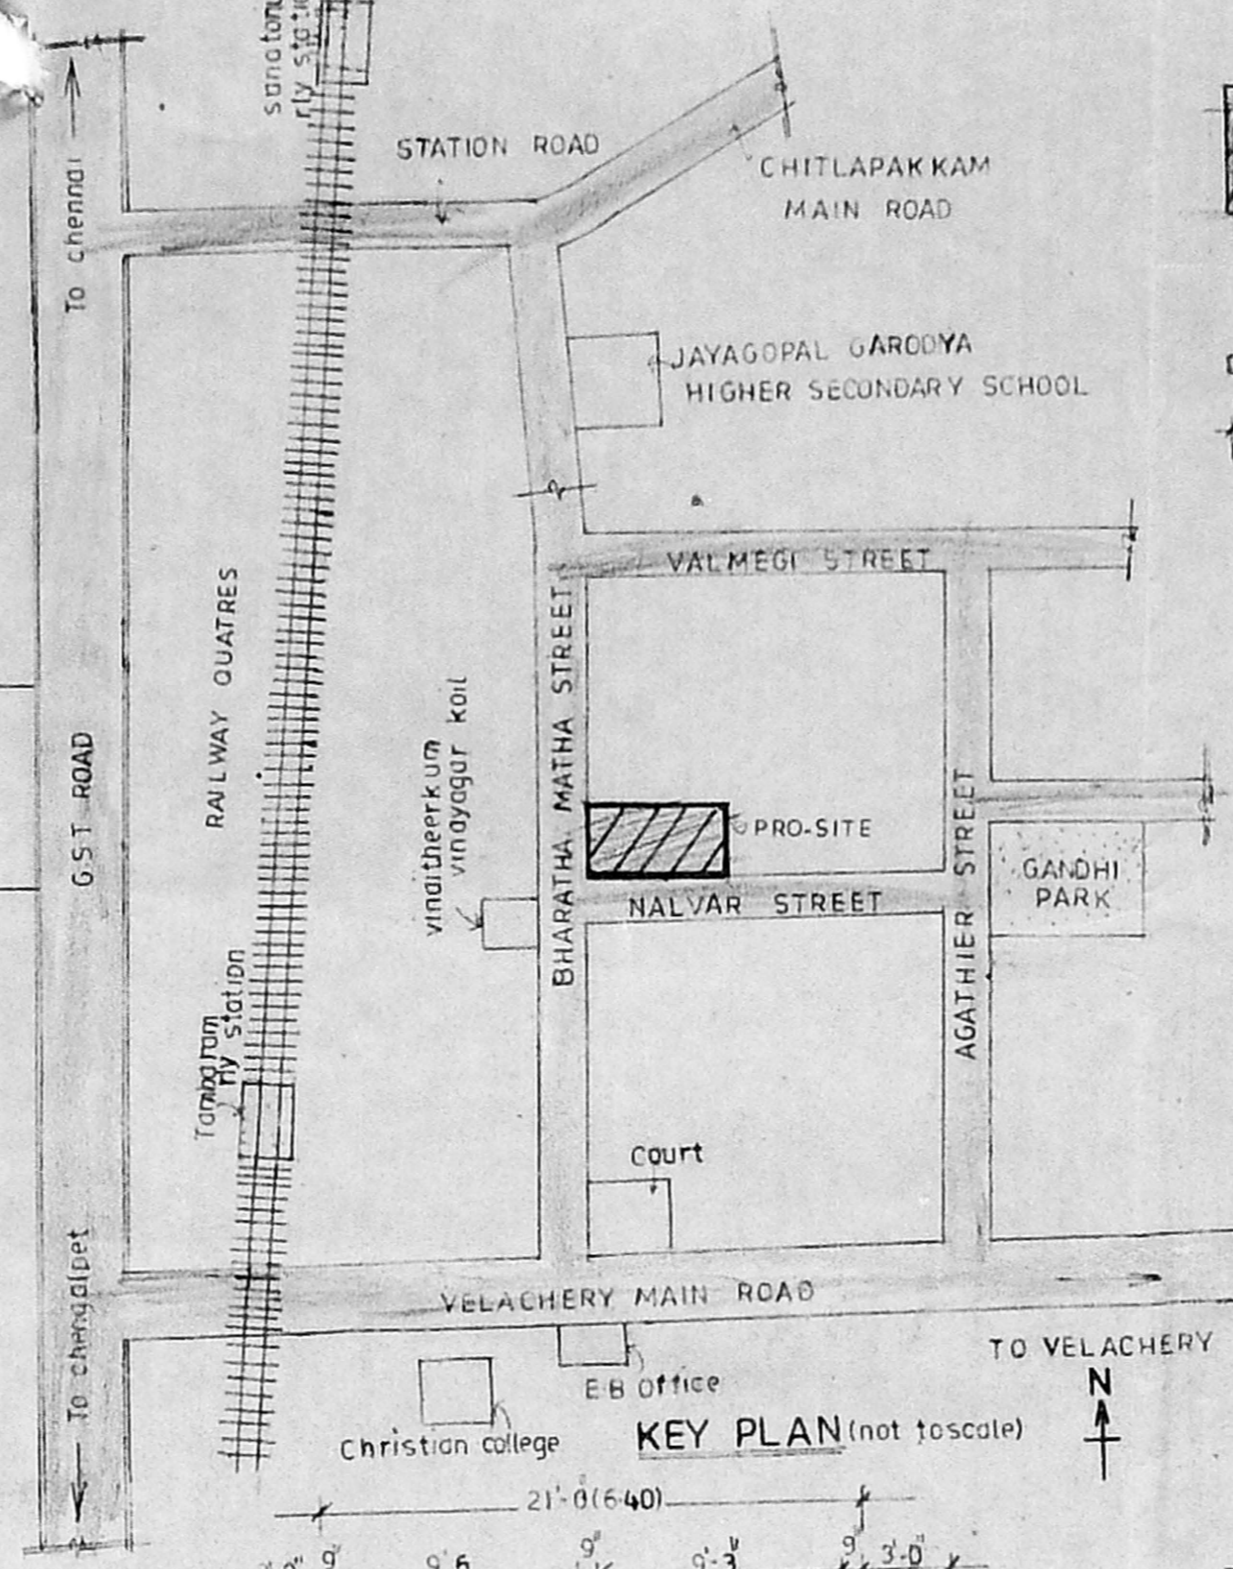


KEY PLAN (not to scale)

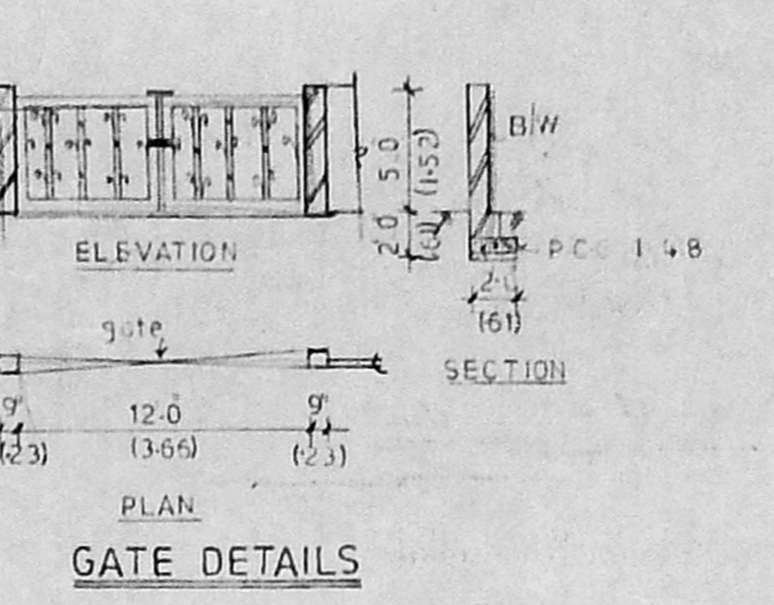


GATE DETAILS

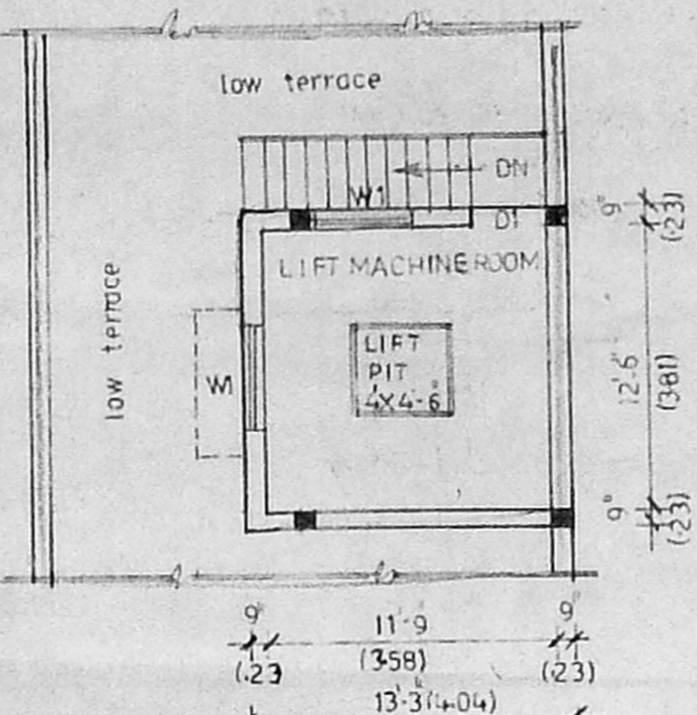


LIFT MACHINE ROOM DETAILS

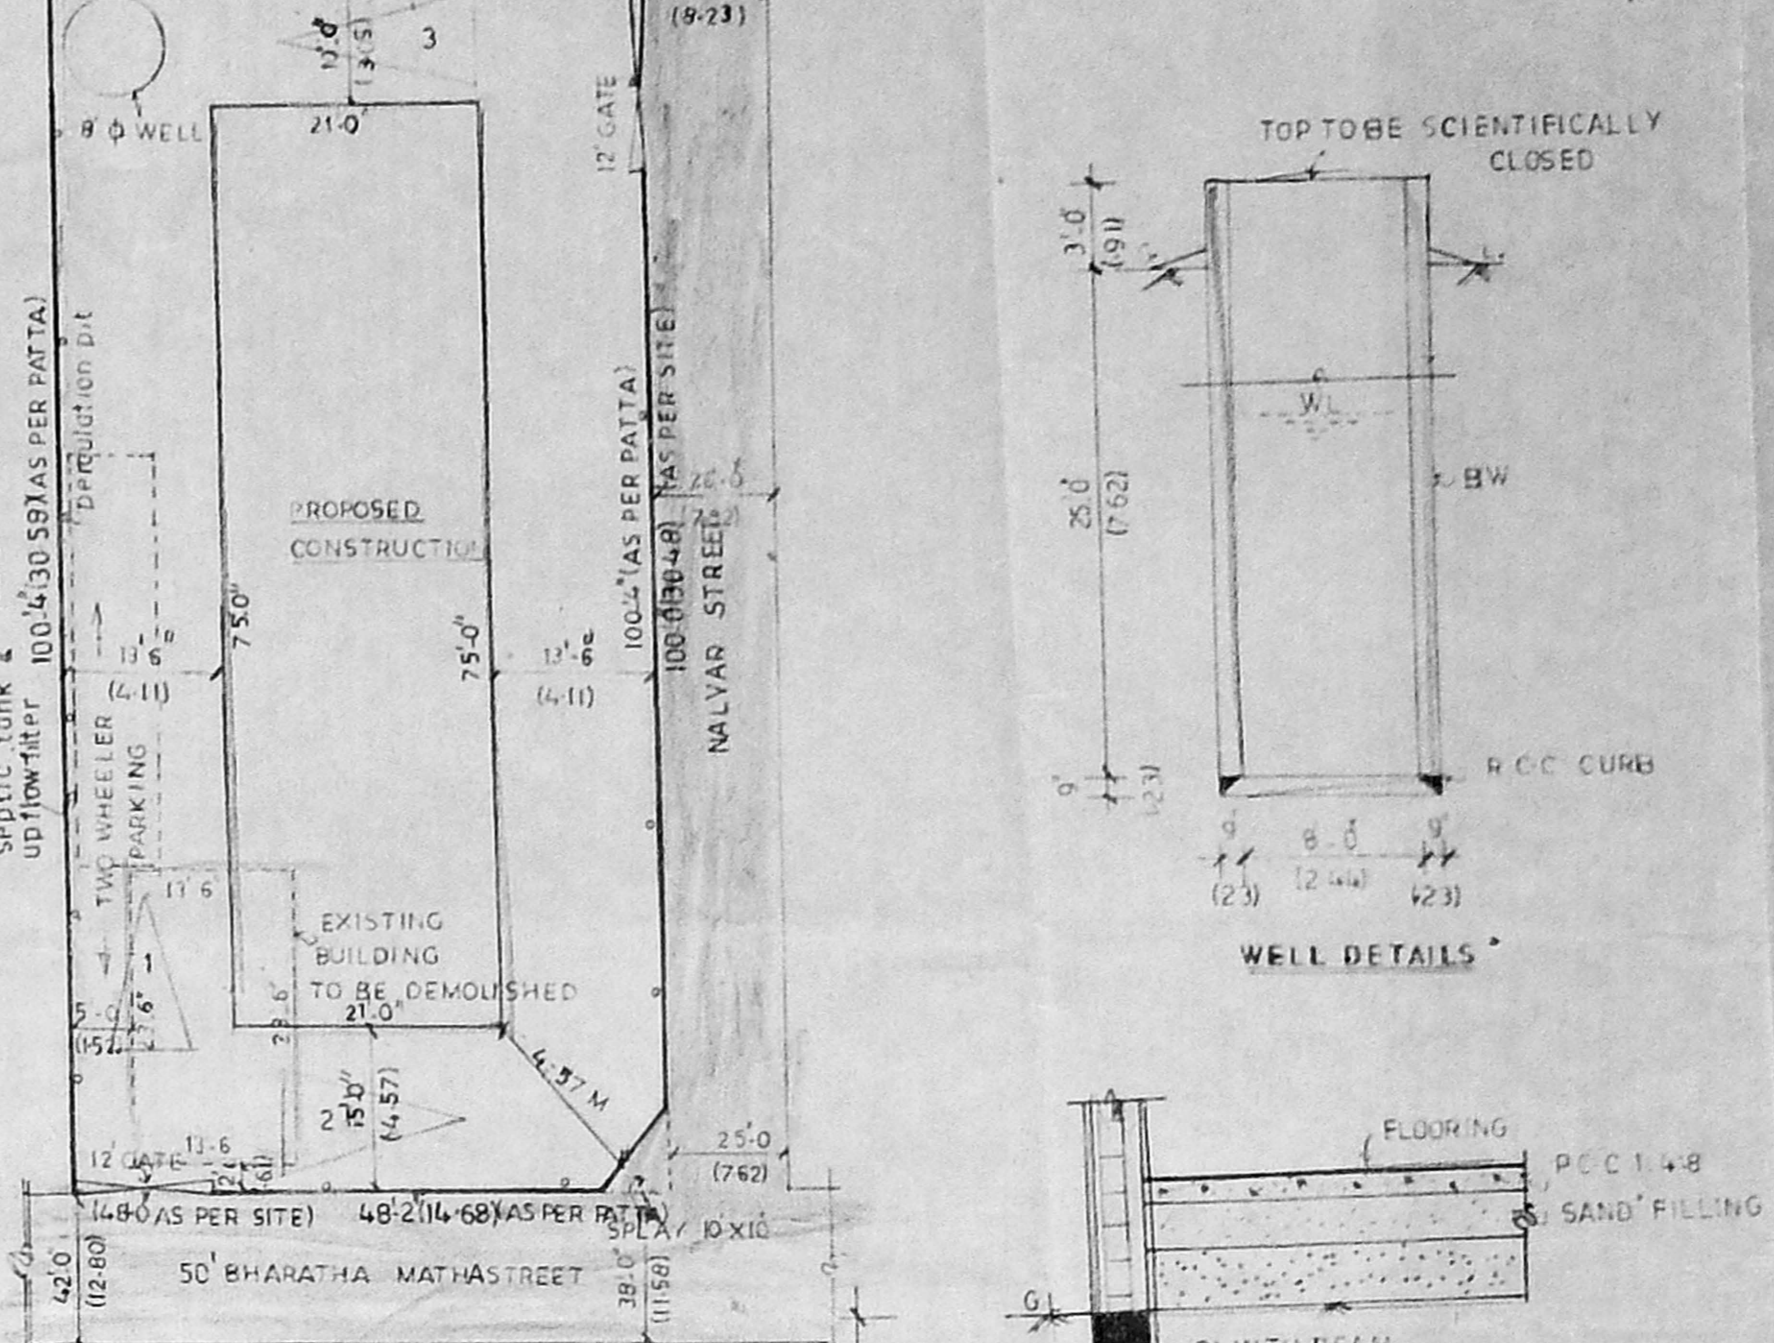


SITE PLAN (SCALE 1:16.0)

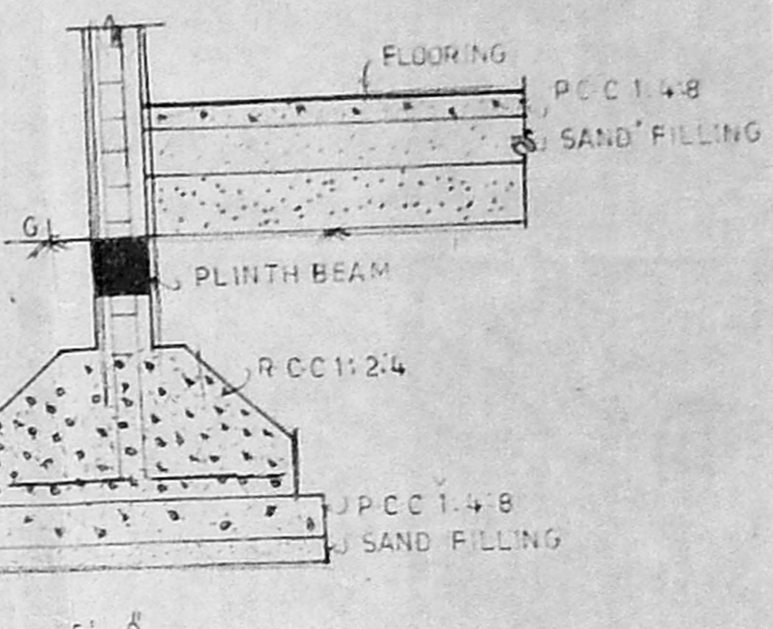


WELL DETAILS

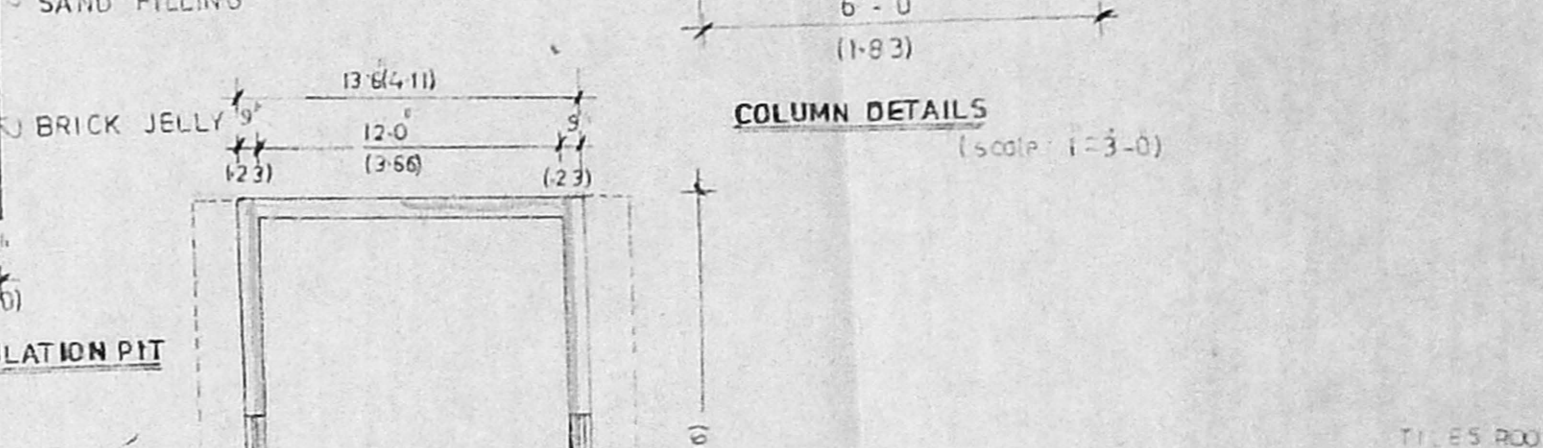


COLUMN DETAILS (Scale 1:3.0)

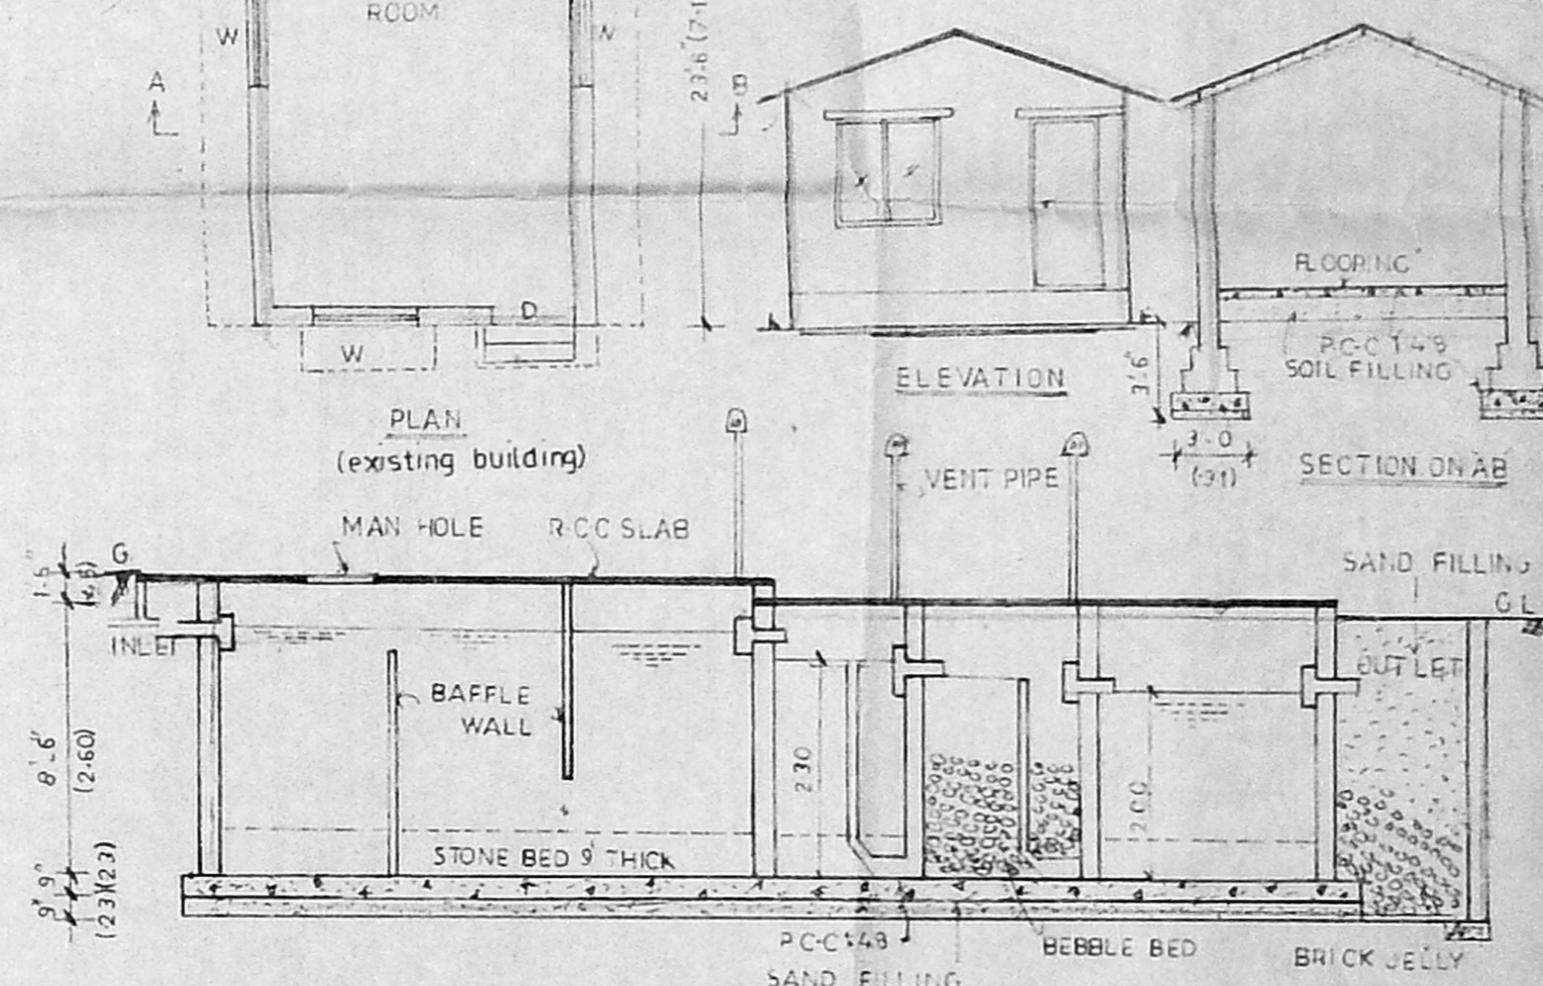


SECTION ON AB

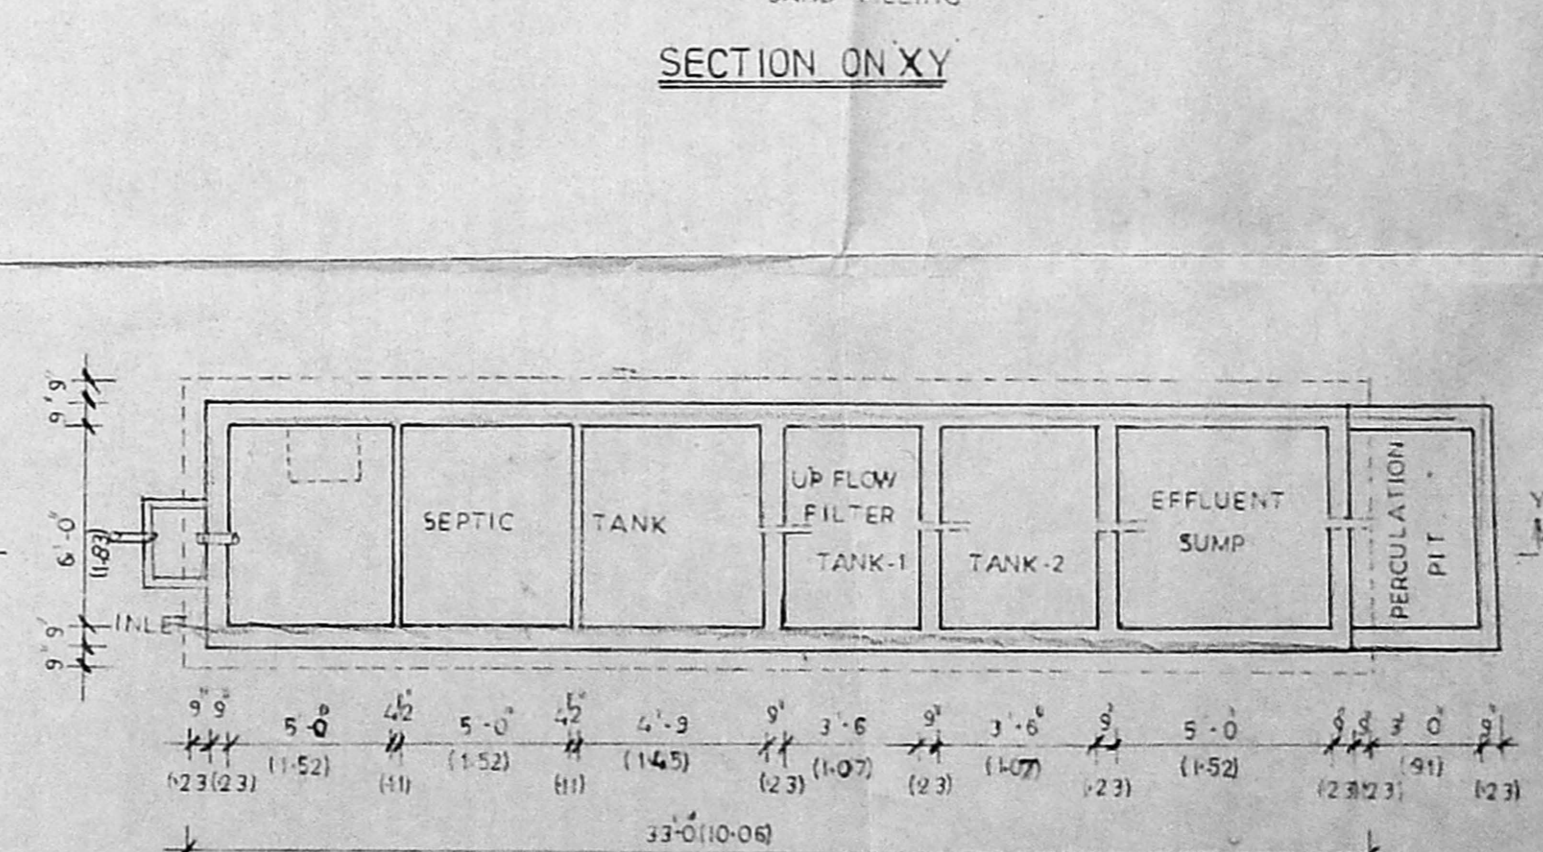


SEPTIC TANK UPFLOW FILTER PLAN

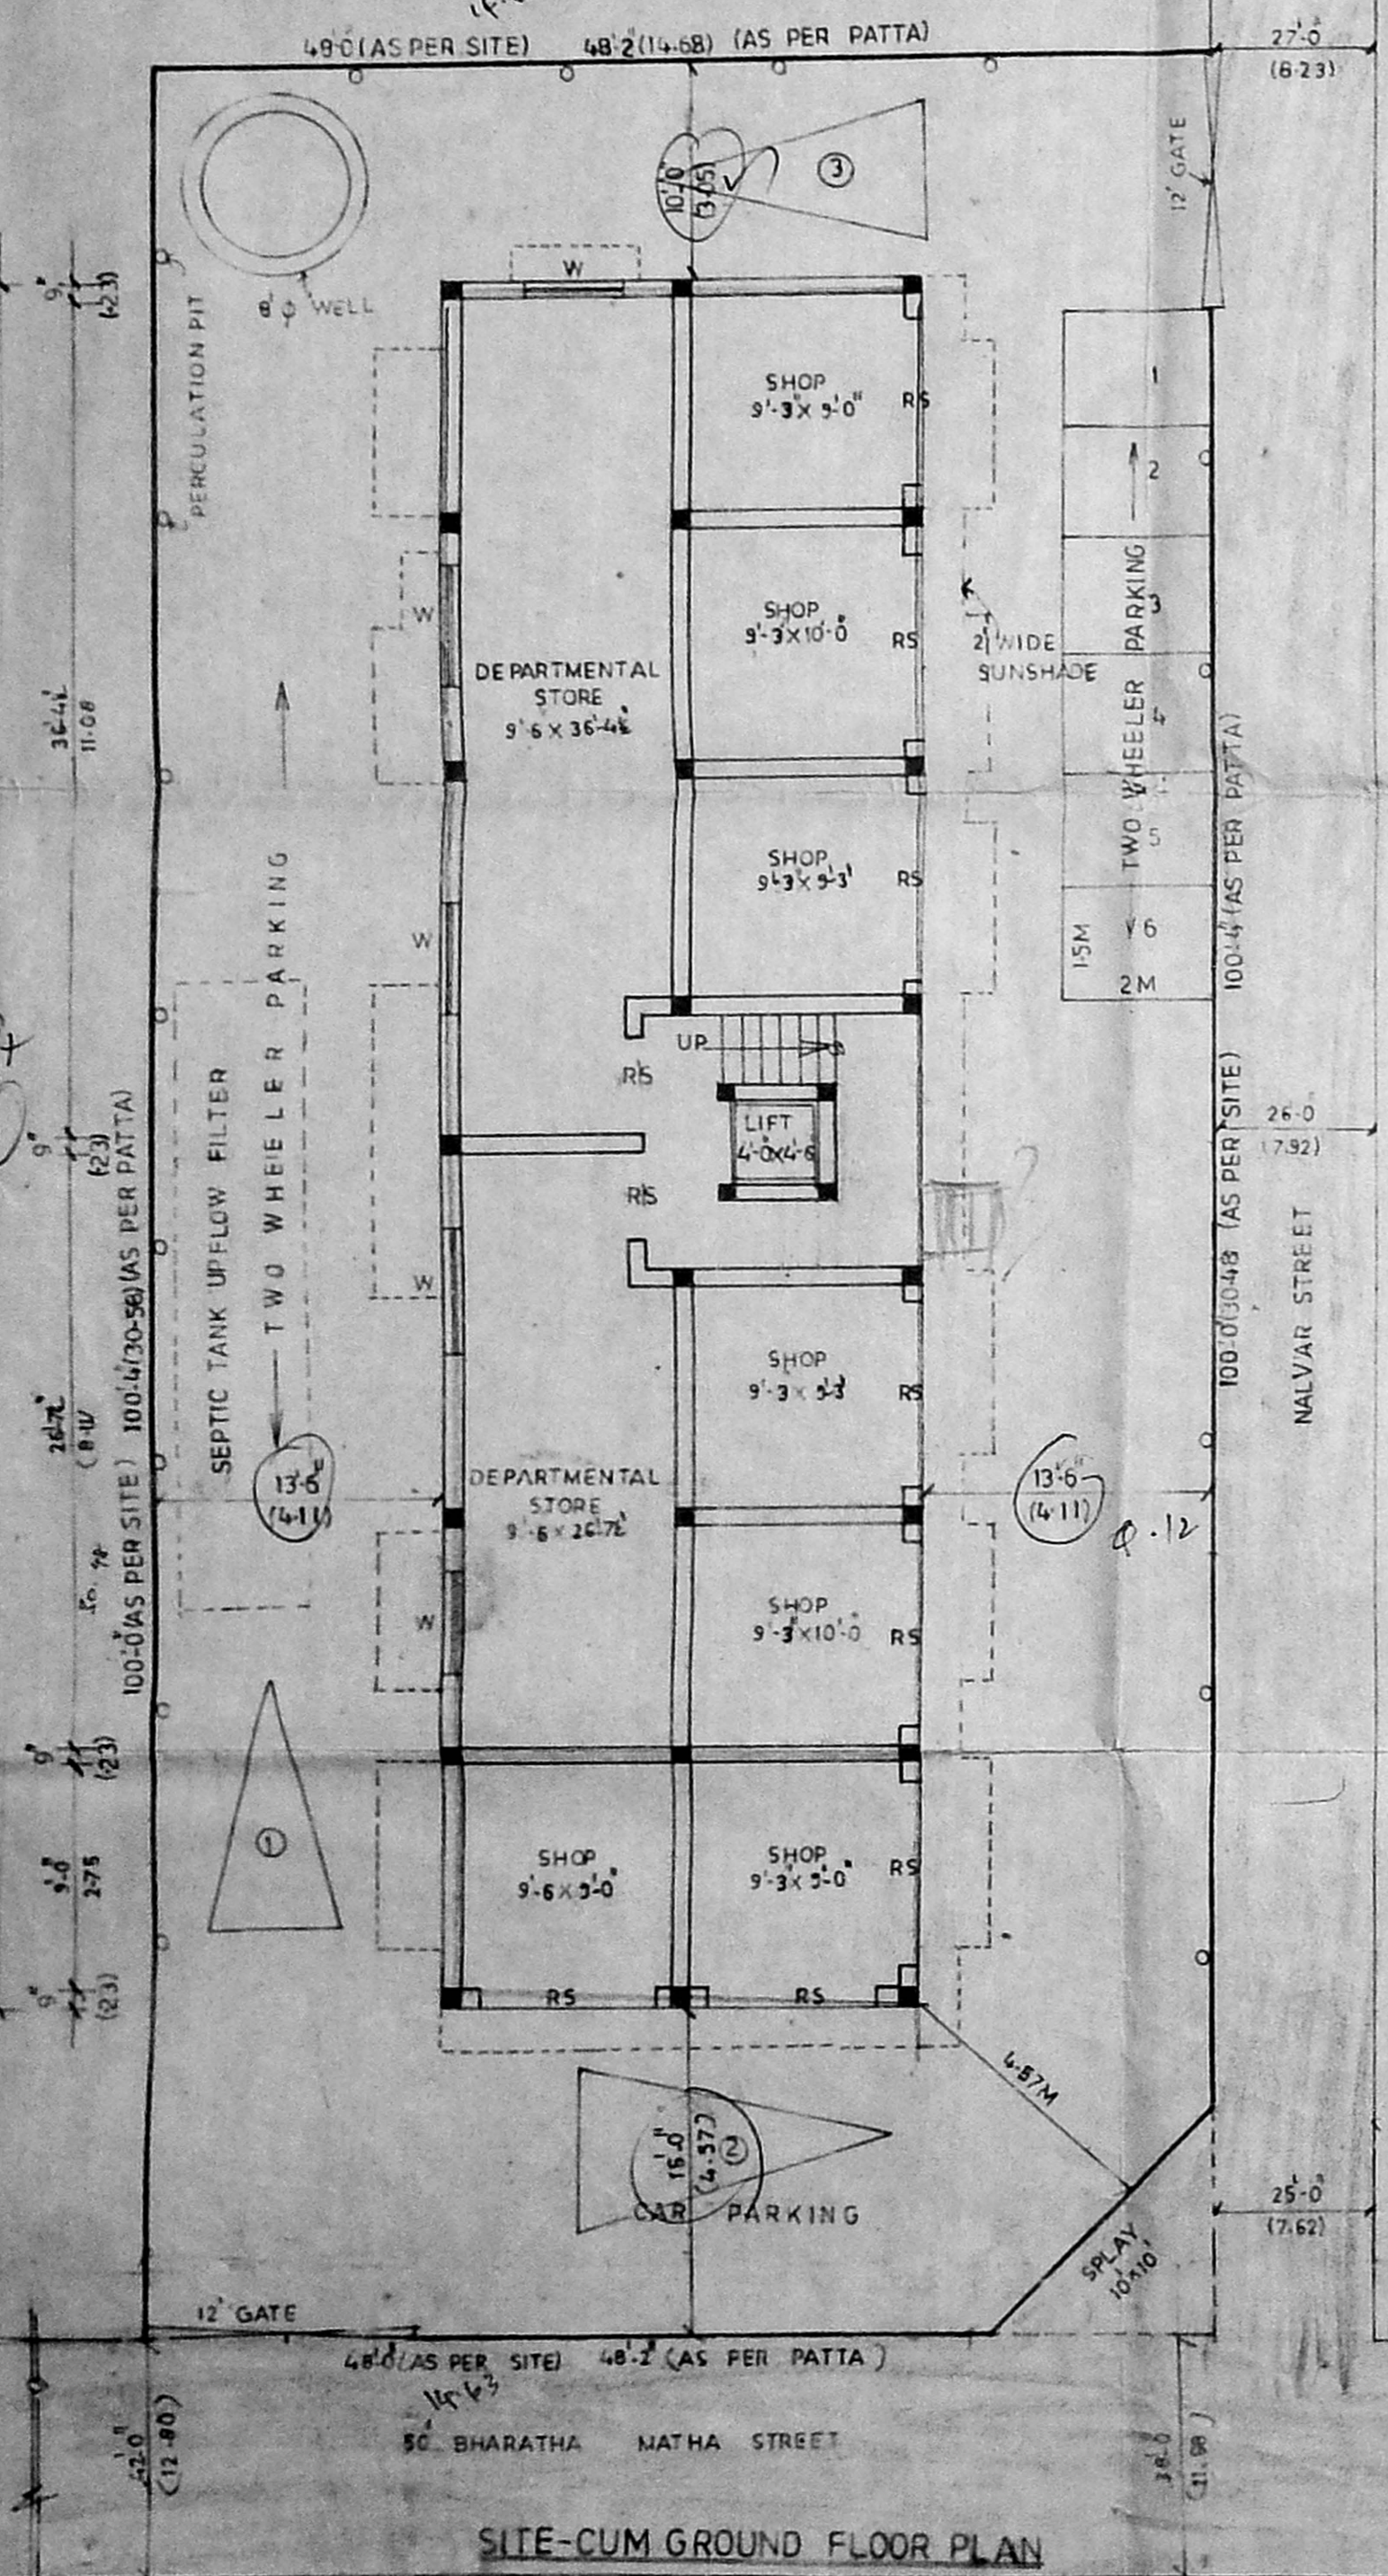


SITE-CUM GROUND FLOOR PLAN

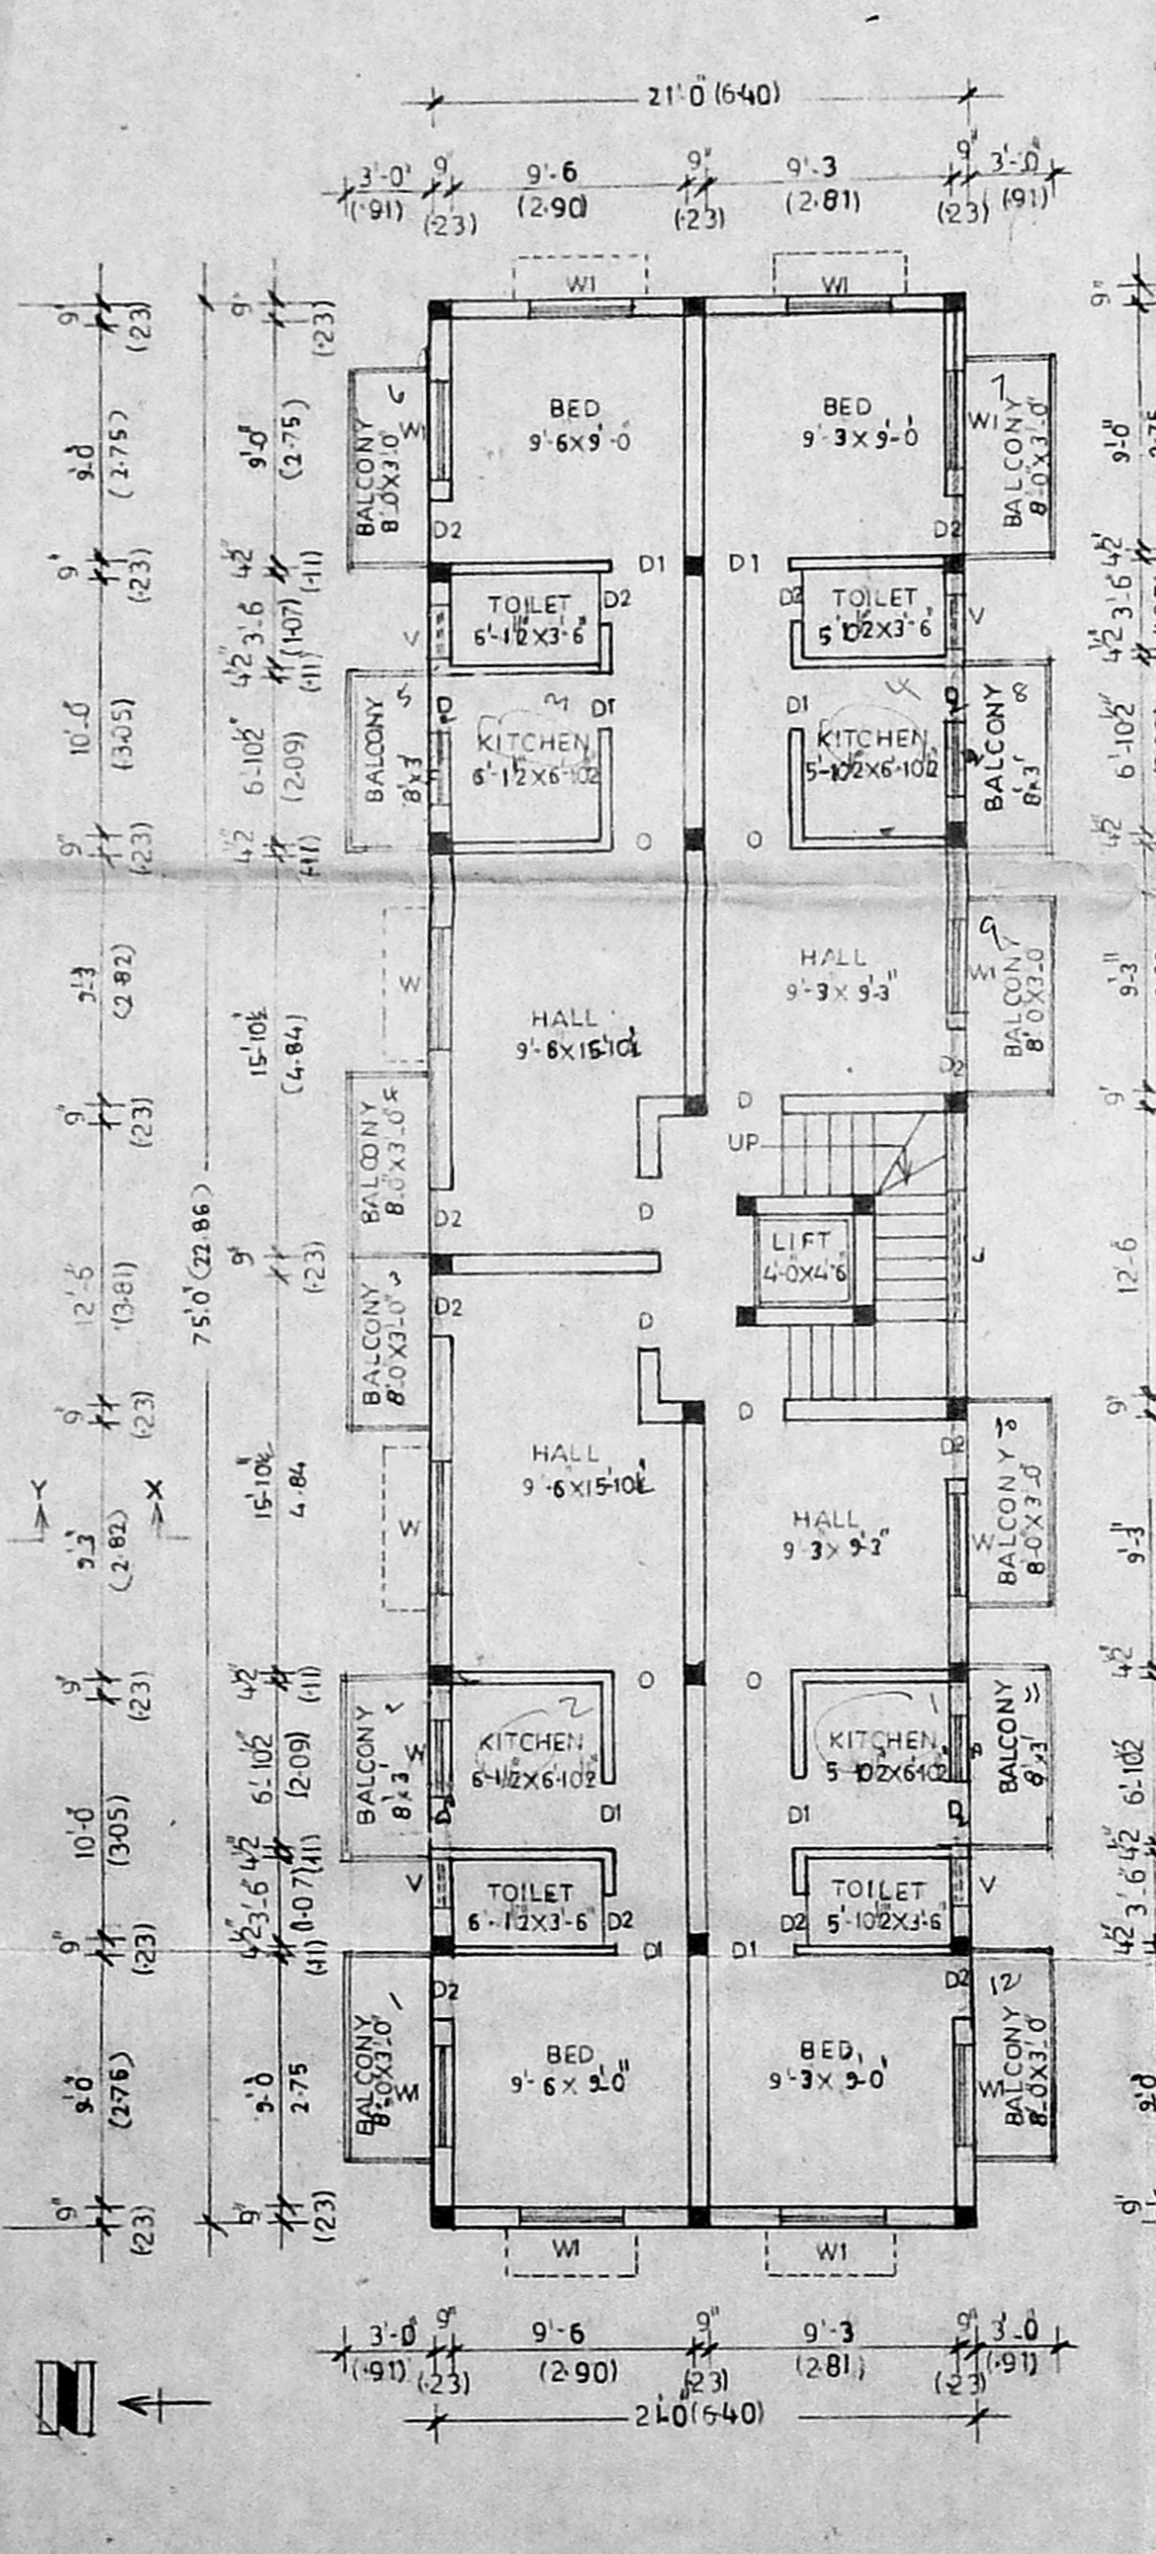

FIRST FLOOR PLAN

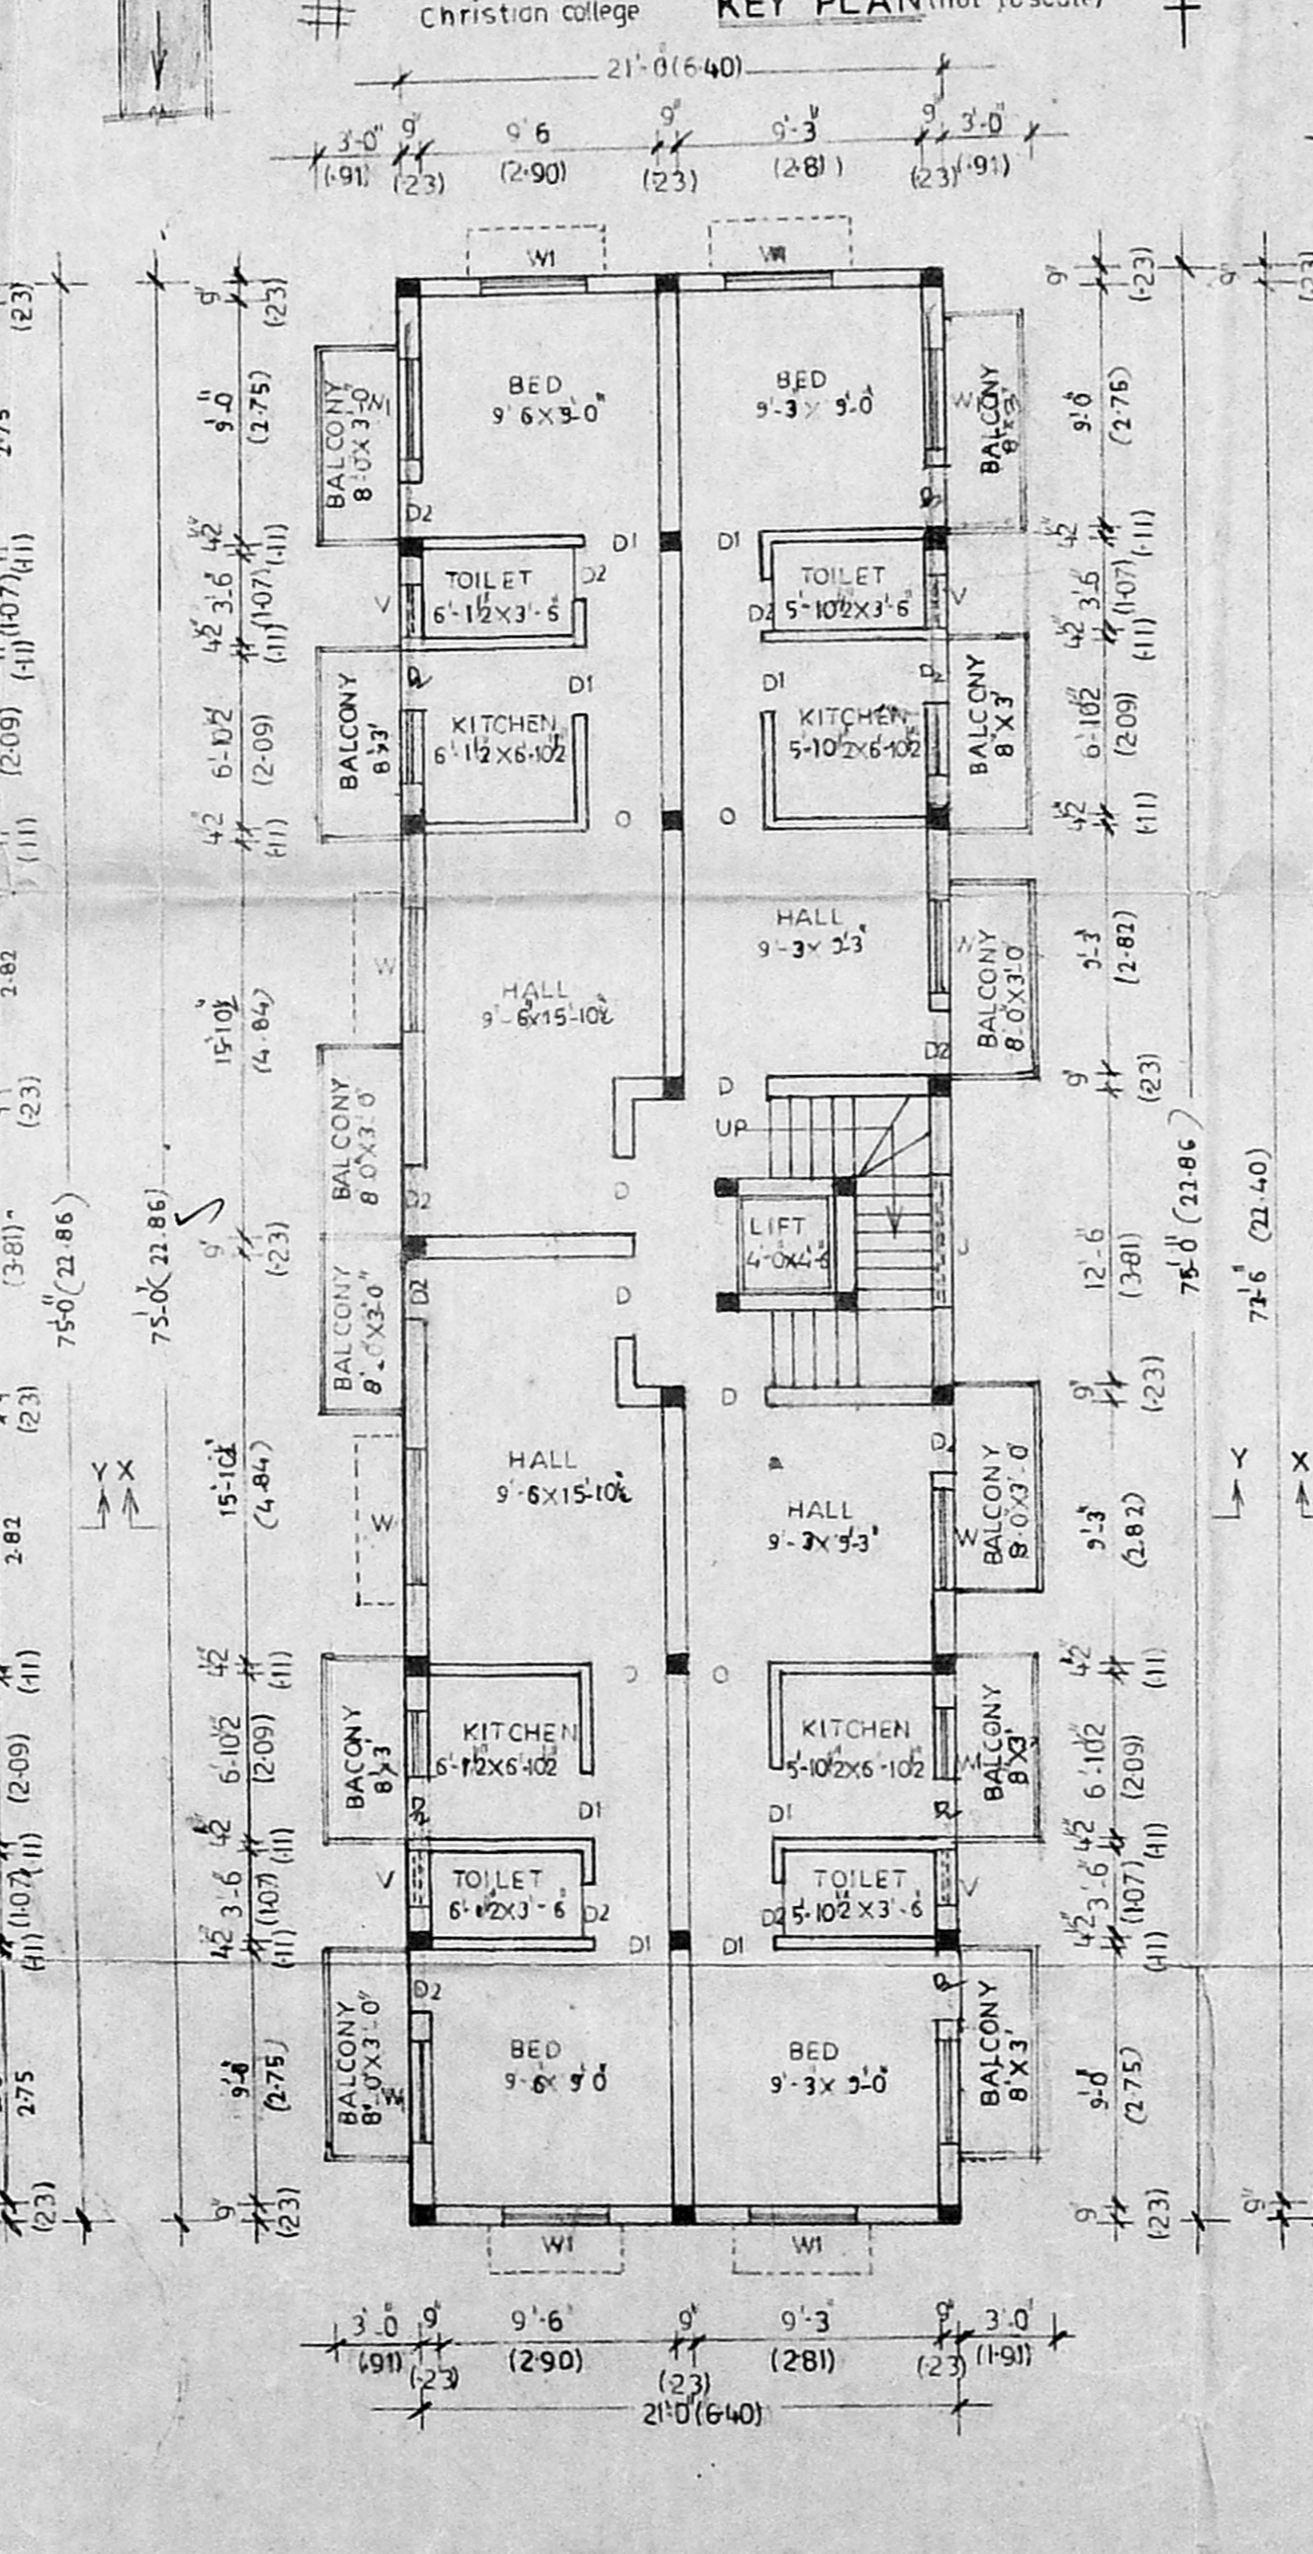

SECOND & THIRD FLOOR PLAN (TYPICAL)

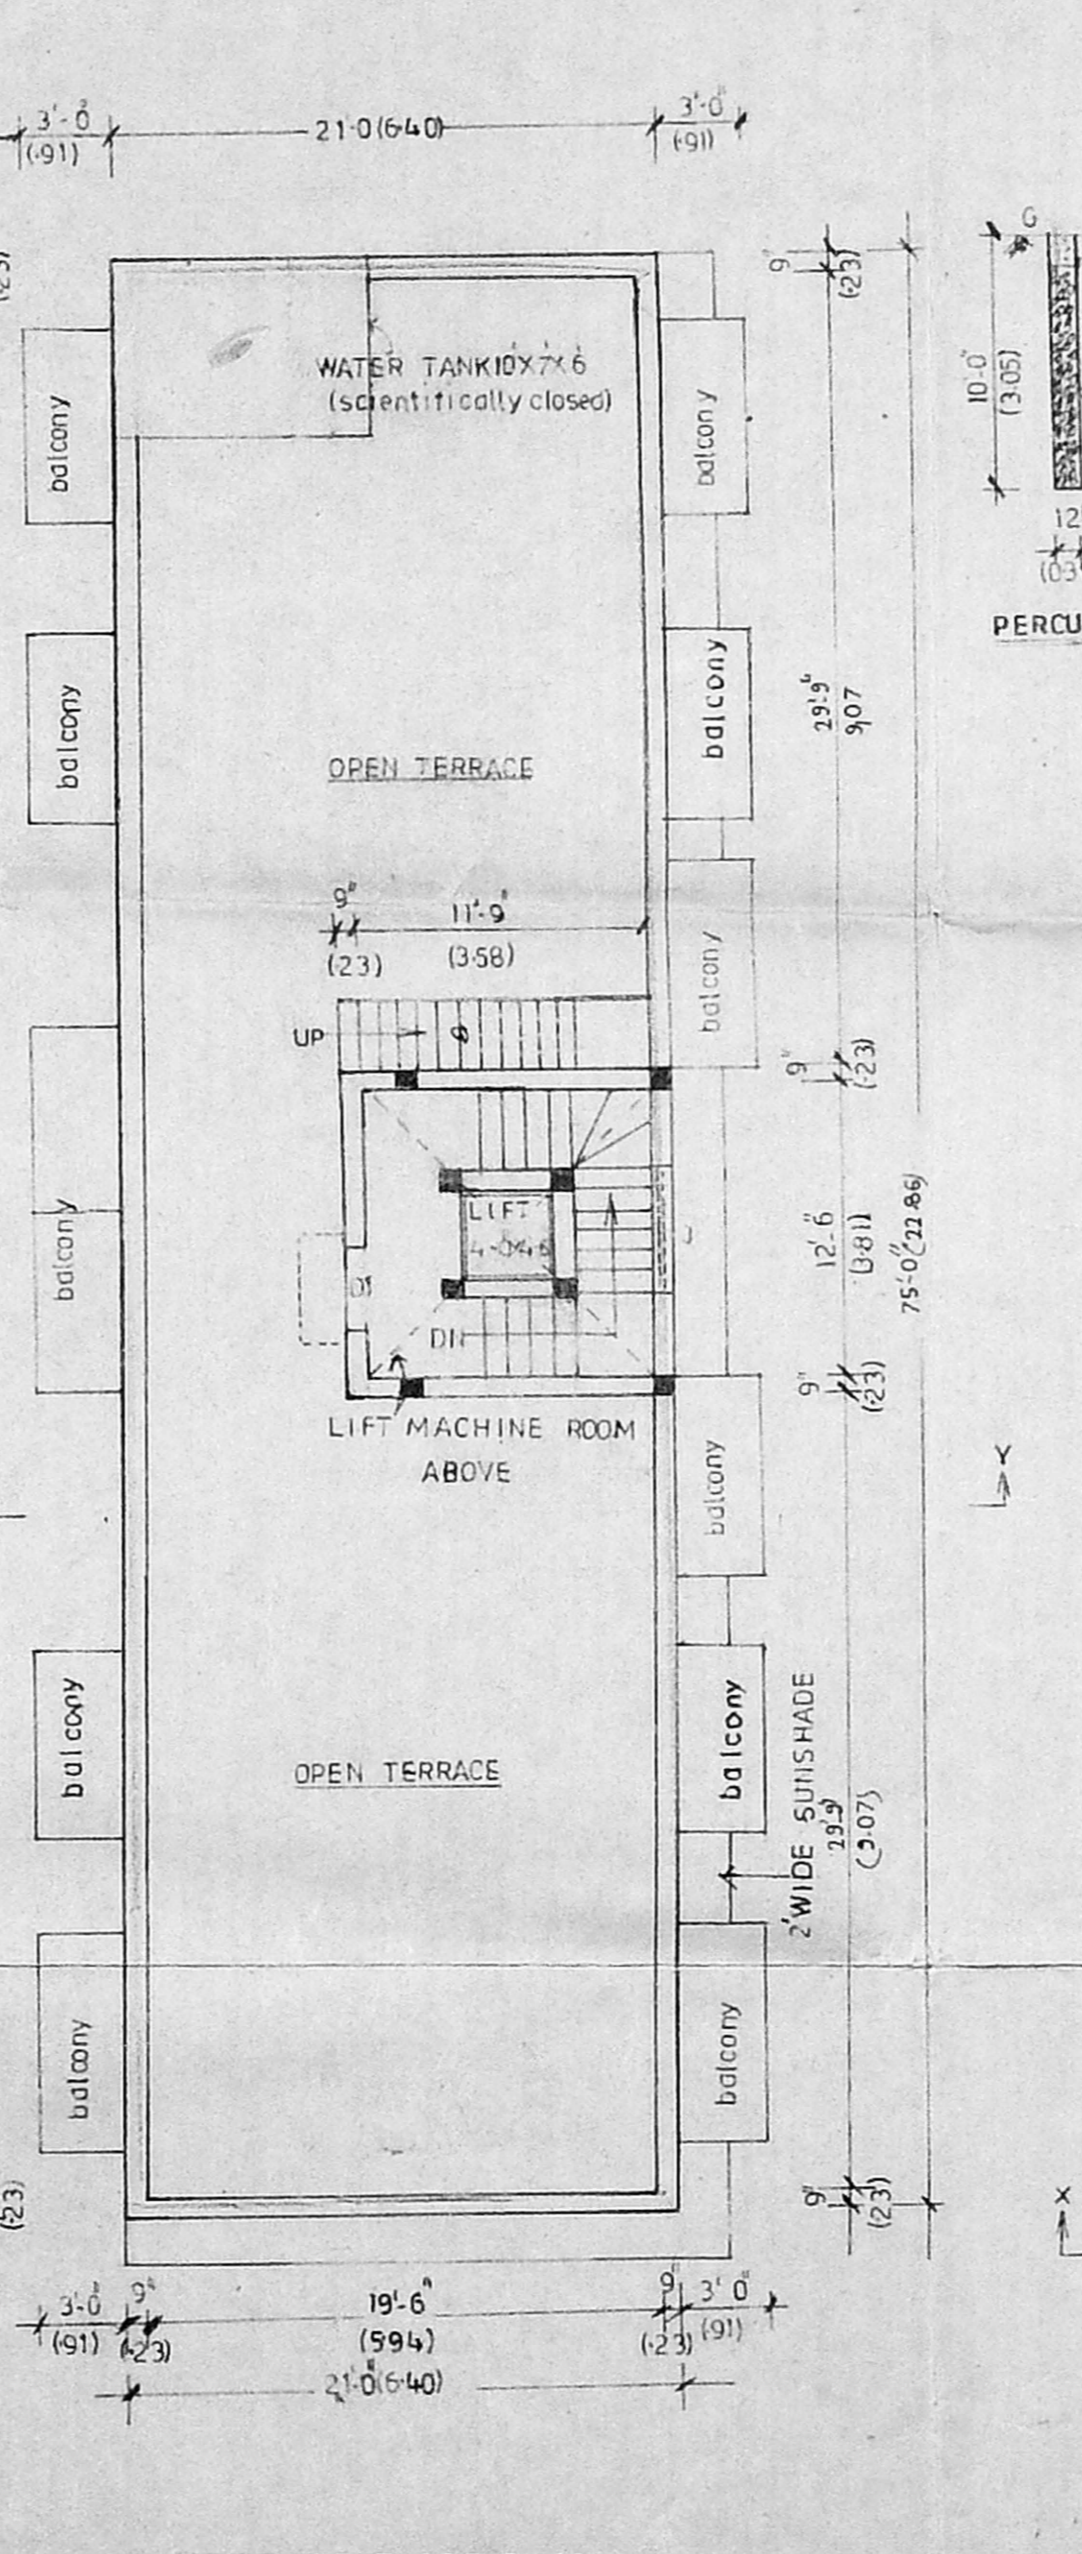

TERRACE FLOOR PLAN

PLAN SHOWING THE
 PROPOSED CONSTRUCTION OF
 COMMERCIAL AND RESIDENTIAL
 BUILDING (GROUND, FIRST, SECOND &
 THIRD FLOOR) AT PLOT NO: 105,
 BHARATHA MATHA STREET
 IN S.NO. 337, 338, 339, 340, 341, 342
 SELAYUR VILLAGE, E-140, 589, 590
 TAMBARAM ALDOY,
 KANCHI RAJAM DISTRICT. (2)
 TAMBARA
 11/5/2001

AREA DETAILS

SITE EXTENT	4803 SFT	44600 SQM
COMMERCIAL AREA		
GROUND FLOOR	1575 SFT	146375 SQM
RESIDENTIAL AREA		
FIRST FLOOR	1863 SFT	17314 SQM
SECOND FLOOR	1863 SFT	17314 SQM
THIRD FLOOR	1863 SFT	17314 SQM
TOTAL	7164 SFT	66579 SQM

DETAILS OF JOINARY

D	DOOR	3'-3" X 7'-0"
D1	DOOR	6'-0" X 7'-0"
D2	DOOR	2'-0" X 7'-0"
RS	ROLLING SHUTTER	8'-0" X 7'-0"
W	WINDOW	4'-0" X 4'-0"
V	VENTILATOR	2'-0" X 2'-0"
RS	ROLLING SHUTTER	8'-0" X 7'-0"

COLOUR INDEX

[Pattern]	PROPOSED CONSTRUCTION
[Pattern]	EXISTING ROAD
[Pattern]	SITE BOUNDARY
[Pattern]	EXISTING BUILDING TO BE DEMOLISHED

SIGNATURE: *Prabha Manoharan*

K. SELVAM, B.E., AMIE, C. Eng (I) A.,
 Consulting Civil Engineer, Chartered Engineer,
 Approved Valuer & Licensed Surveyor,
 C.S. & L. Reg. No. 82, 2000-20001
 Corporation of Chennai,
 No. 1169, Meppanpatti East,
 CHENNAI - 600 050.
 Ph: 6650164

LICENCED SURVEYOR