



OVER HEAD TANK
7'-9" x 7'-0" x 5'-0"
2-36 X 2-13 X 1-52
HERMETICALLY SEALED

OVER HEAD TANK
7'-9" x 7'-0" x 5'-0"
2-36 X 2-13 X 1-52
HERMETICALLY SEALED

Planning Permit No. B/cp. 163/126/2001
APPROVED
SUBJECT TO THE CONDITIONS IN
THIS OFFICE LETTER.
No. B/42058/2000 Date 12/11/2001
FOR MEMBER SECRETARY
CHENNAI METROPOLITAN
DEVELOPMENT AUTHORITY
CHENNAI-600 008.

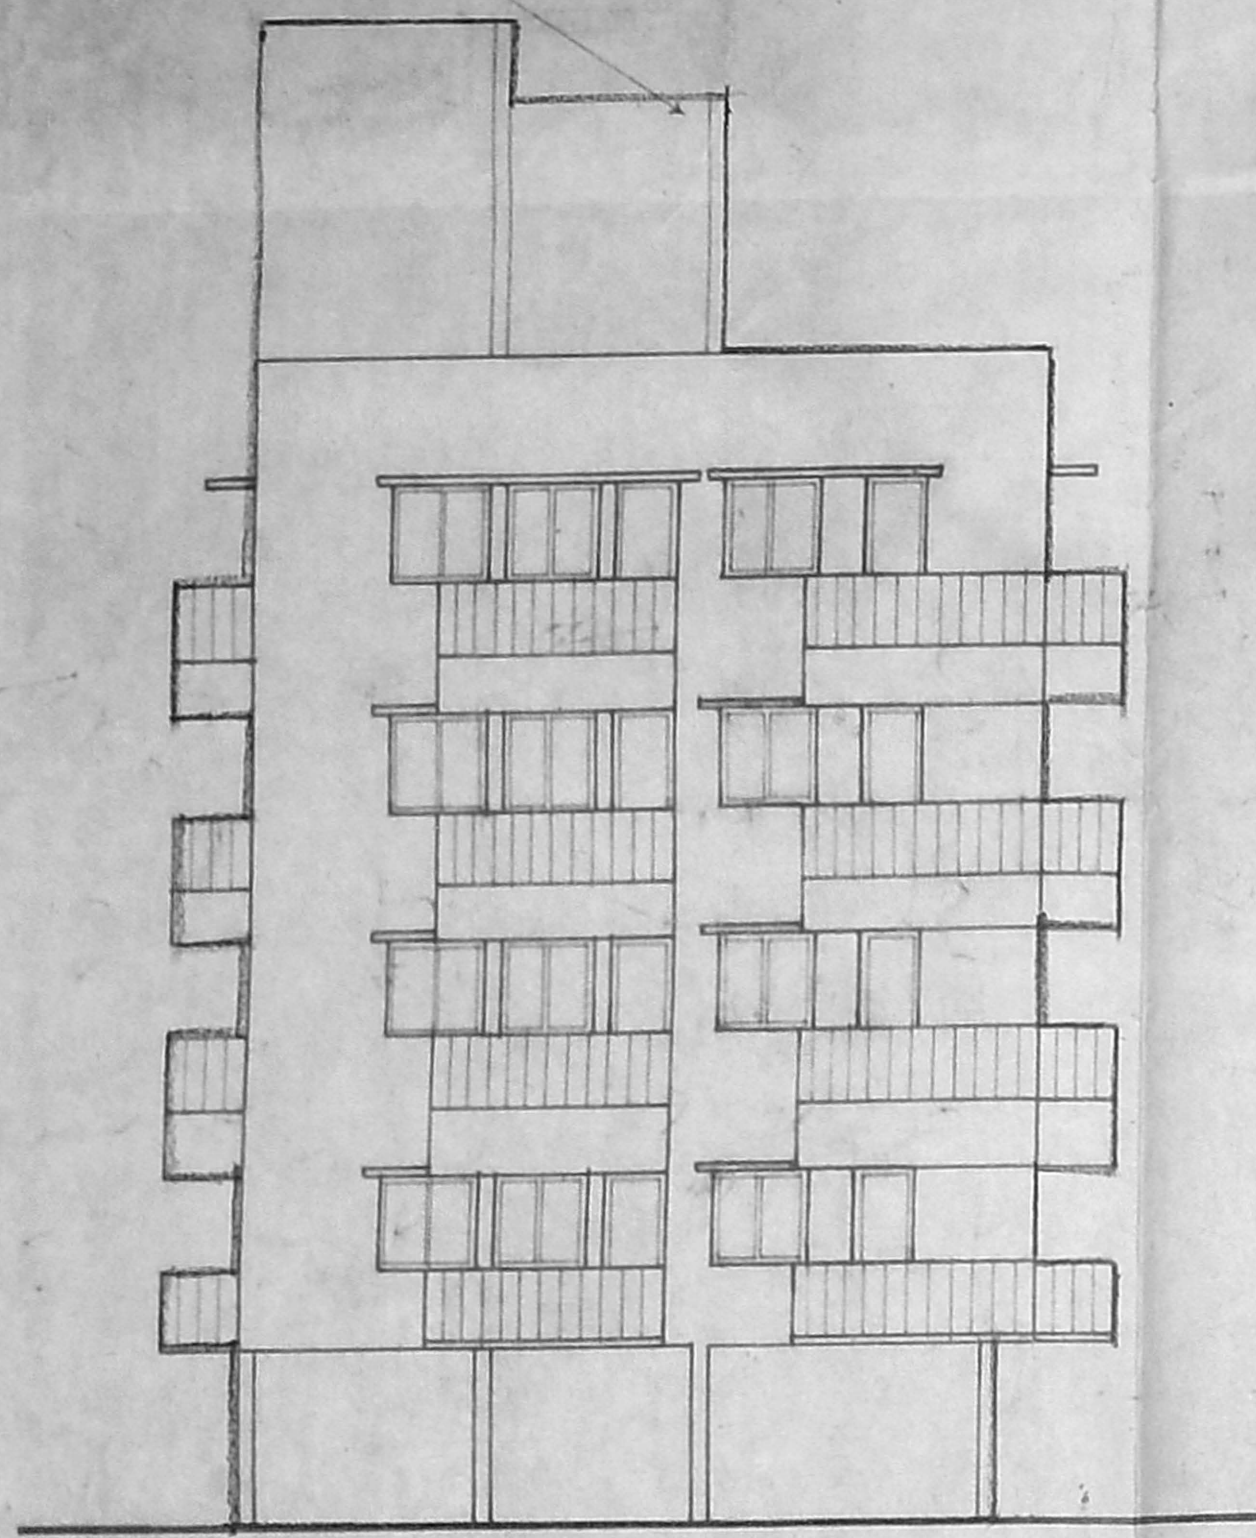

ELEVATION

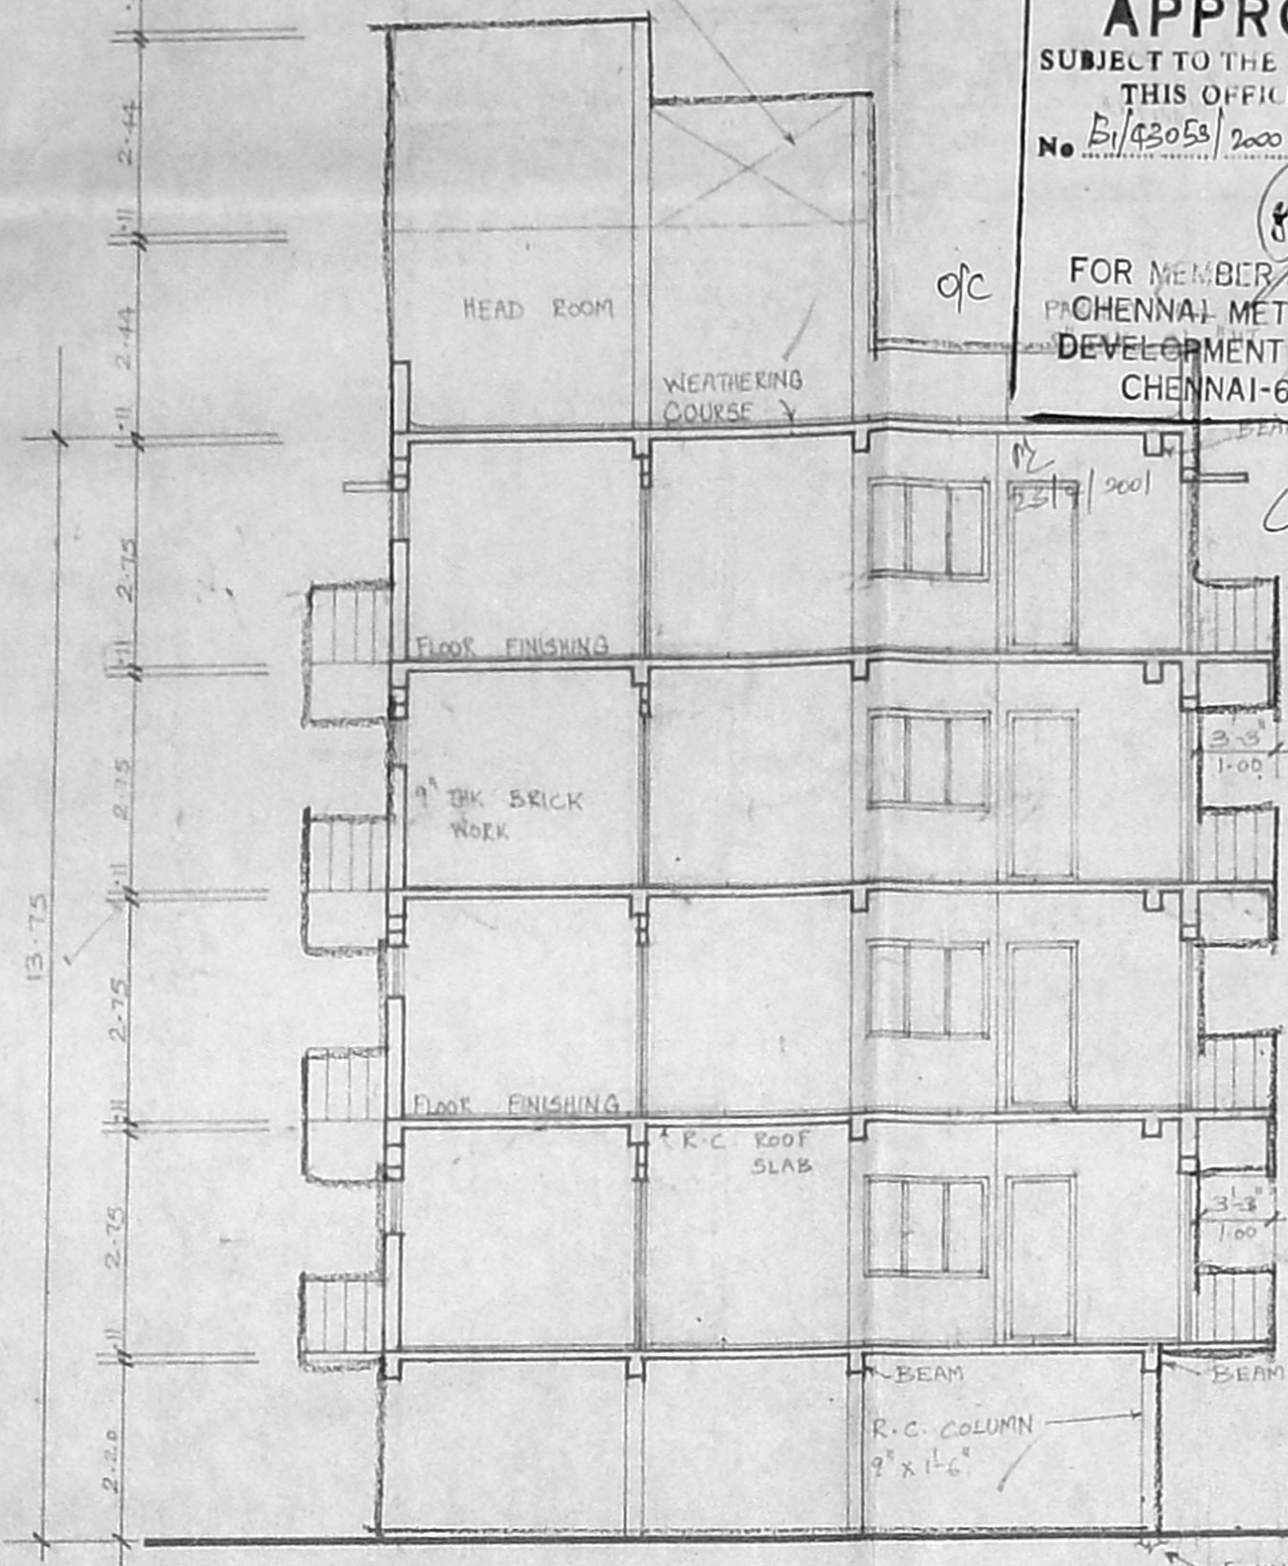


SECTION - AA


FOUNDATION DETAIL

SECTION

PLAN SUMP DETAIL

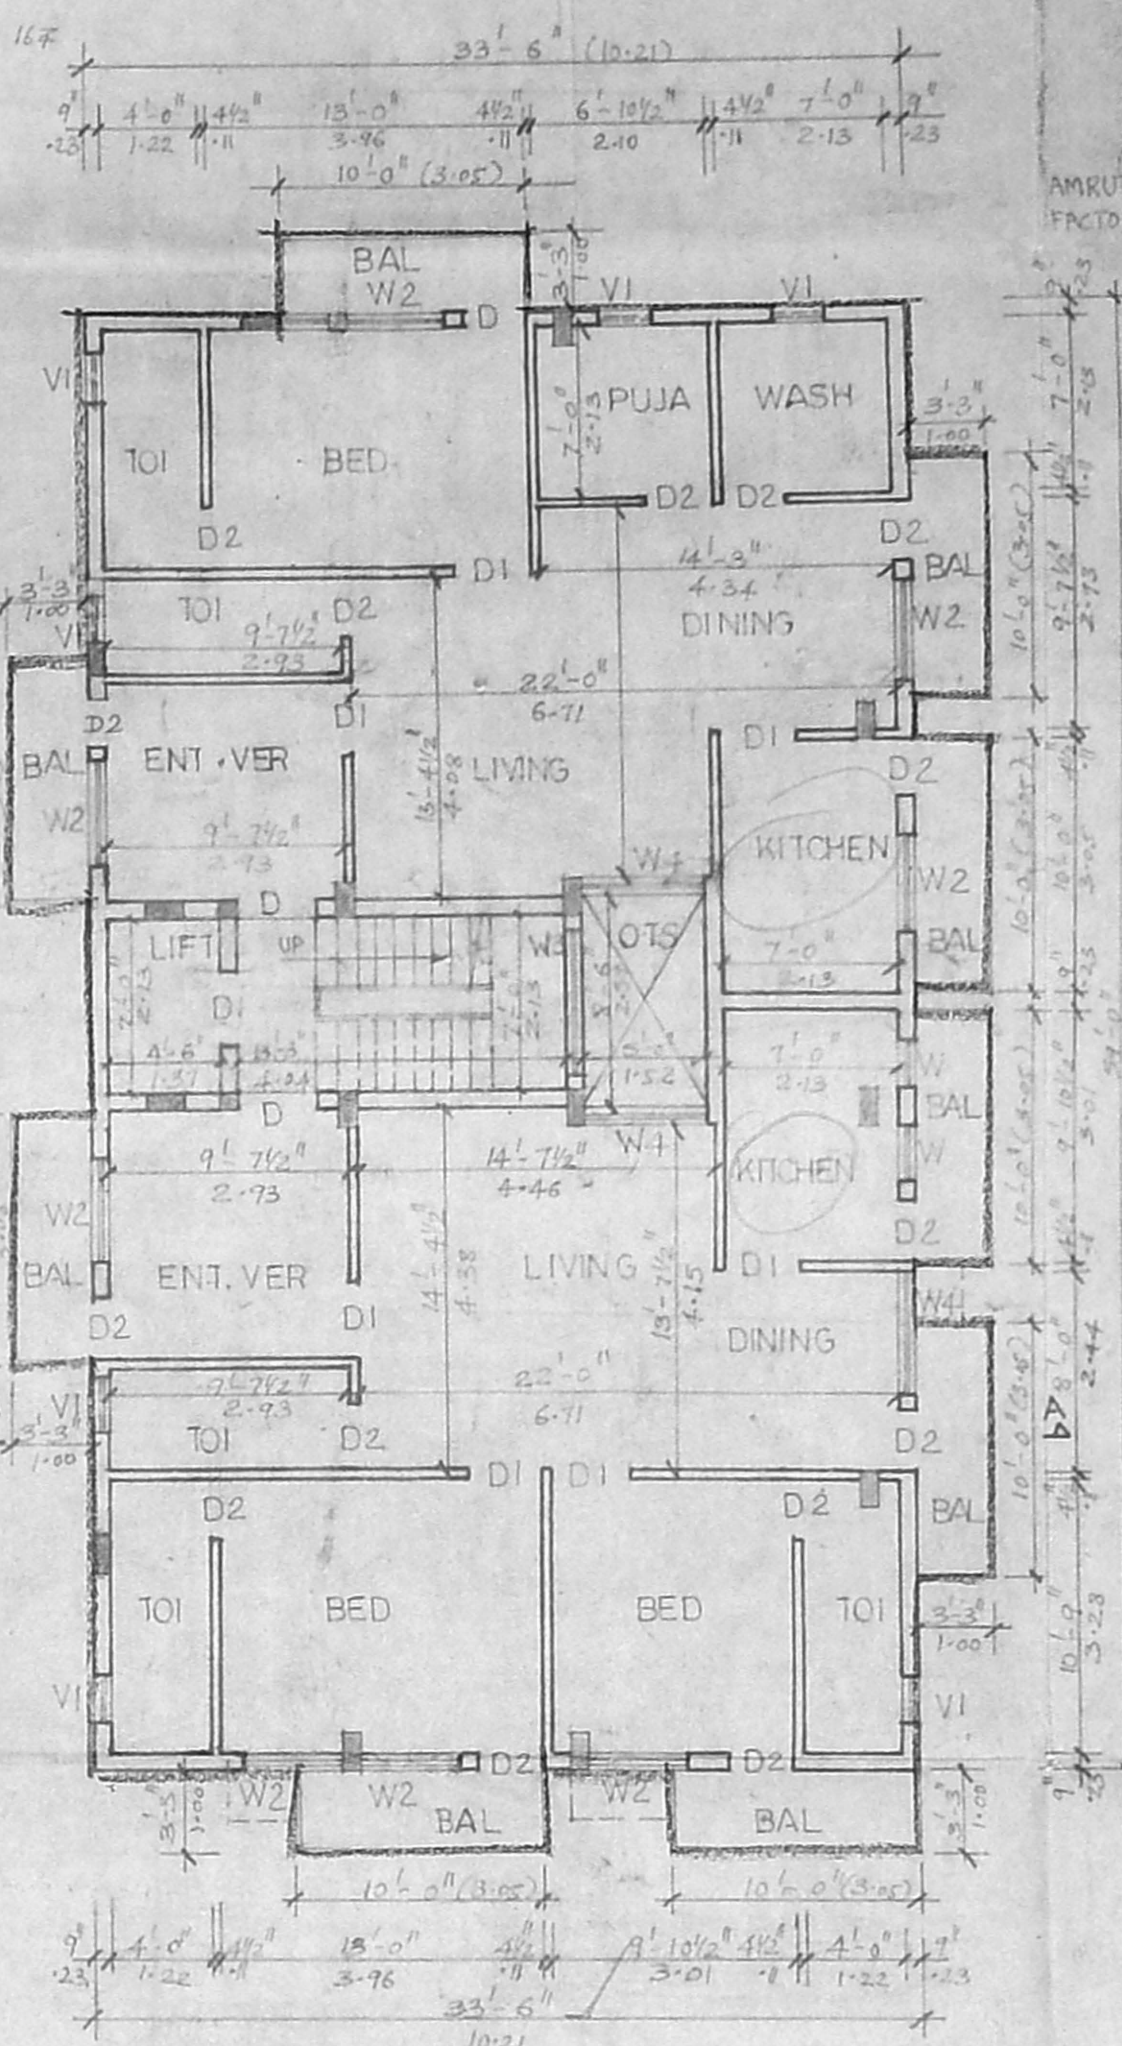

THIRD & FOURTH FLOOR PLAN

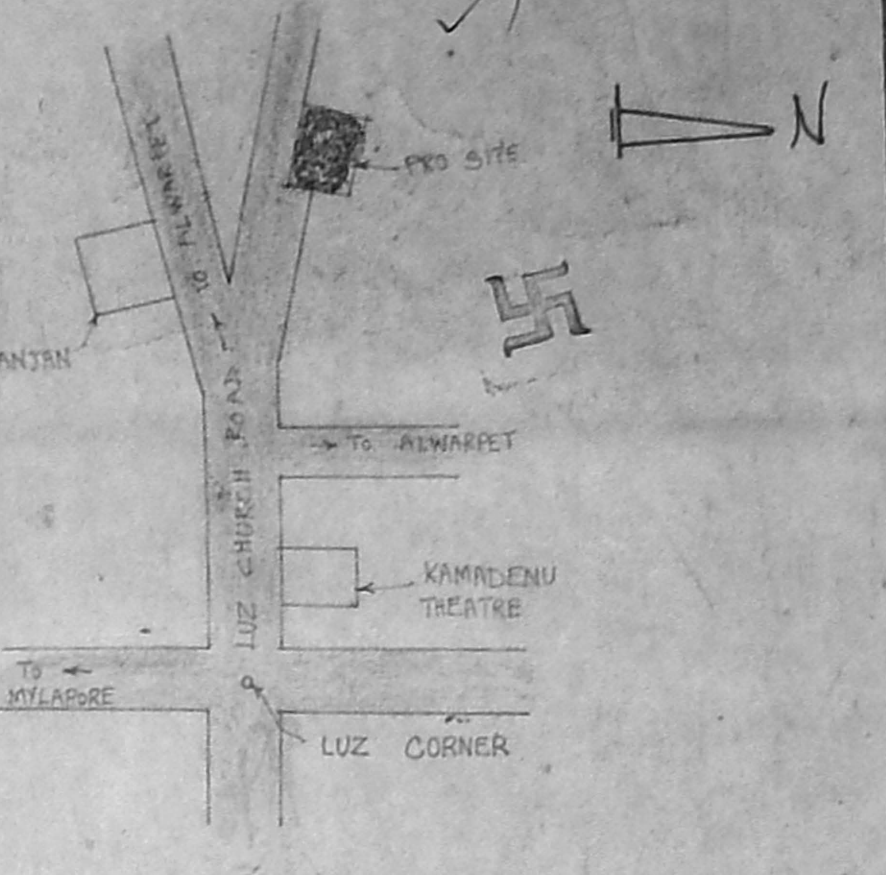

KEY PLAN NOT TO SCALE

AREA STATEMENT

PLOT AREA	6068 SFT (563.73 SQM)
STILT FLOOR AREA (W/F)	1875 SFT (174.21 SQM)
STILT ENT LOBBY	102 SFT (9.48 SQM)
FIRST FLOOR AREA	2136 SFT (198.46 SQM)
SECOND FLOOR AREA	2136 SFT (198.46 SQM)
THIRD FLOOR AREA	2227 SFT (206.92 SQM)
FOURTH FLOOR AREA	2227 SFT (206.92 SQM)
TOTAL FLOOR AREA	9828 SFT (909.45 SQM)
F.S.I	1.455
COVERAGE	36.70%

COLOUR INDEX

PROPOSED	ROAD
PLOT BOUNDARY	

JOINERY DETAIL

D - DOOR	3'-3" x 7'-0" (1.00 X 2.13)
D1 -	3'-0" x 7'-0" (0.91 X 2.13)
D2 -	2'-6" x 7'-0" (0.76 X 2.13)
W - WINDOW	2'-0" x 4'-0" (0.61 X 1.22)
W1 -	4'-0" x 6'-0" (1.22 X 1.83)
W2 -	4'-0" x 4'-0" (1.22 X 1.22)
W3 -	6'-0" x 4'-0" (1.83 X 1.22)
VI - VENTILATOR	2'-0" x 2'-0" (0.61 X 0.61)
W4 - WINDOW	5'-0" x 4'-0" (1.52 X 1.22)

PLAN SHOWING THE PROPOSED

RESIDENTIAL BUILDING DOOR

NO: 161, LUZ CHURCH ROAD
IN R.S. NO: 1673/2 BLOCK
NO: 35 OF MYLAPORE VILLAGE
CHENNAI.


SCALE: 1" = 8'-0" (1:100)

OWNER


M. Kankatnan

LICENCED SURVEYOR


V. MAHAJINGAM
LICENCED SURVEYOR
LICENCE No. 288 CLASS
CORPORATION OF MADRAS
1312, KAVITHA FLATS, 14A, CROSS ST.
MAMALAKSHMI NAGAR, ADAMBARKAM, MADRAS-60

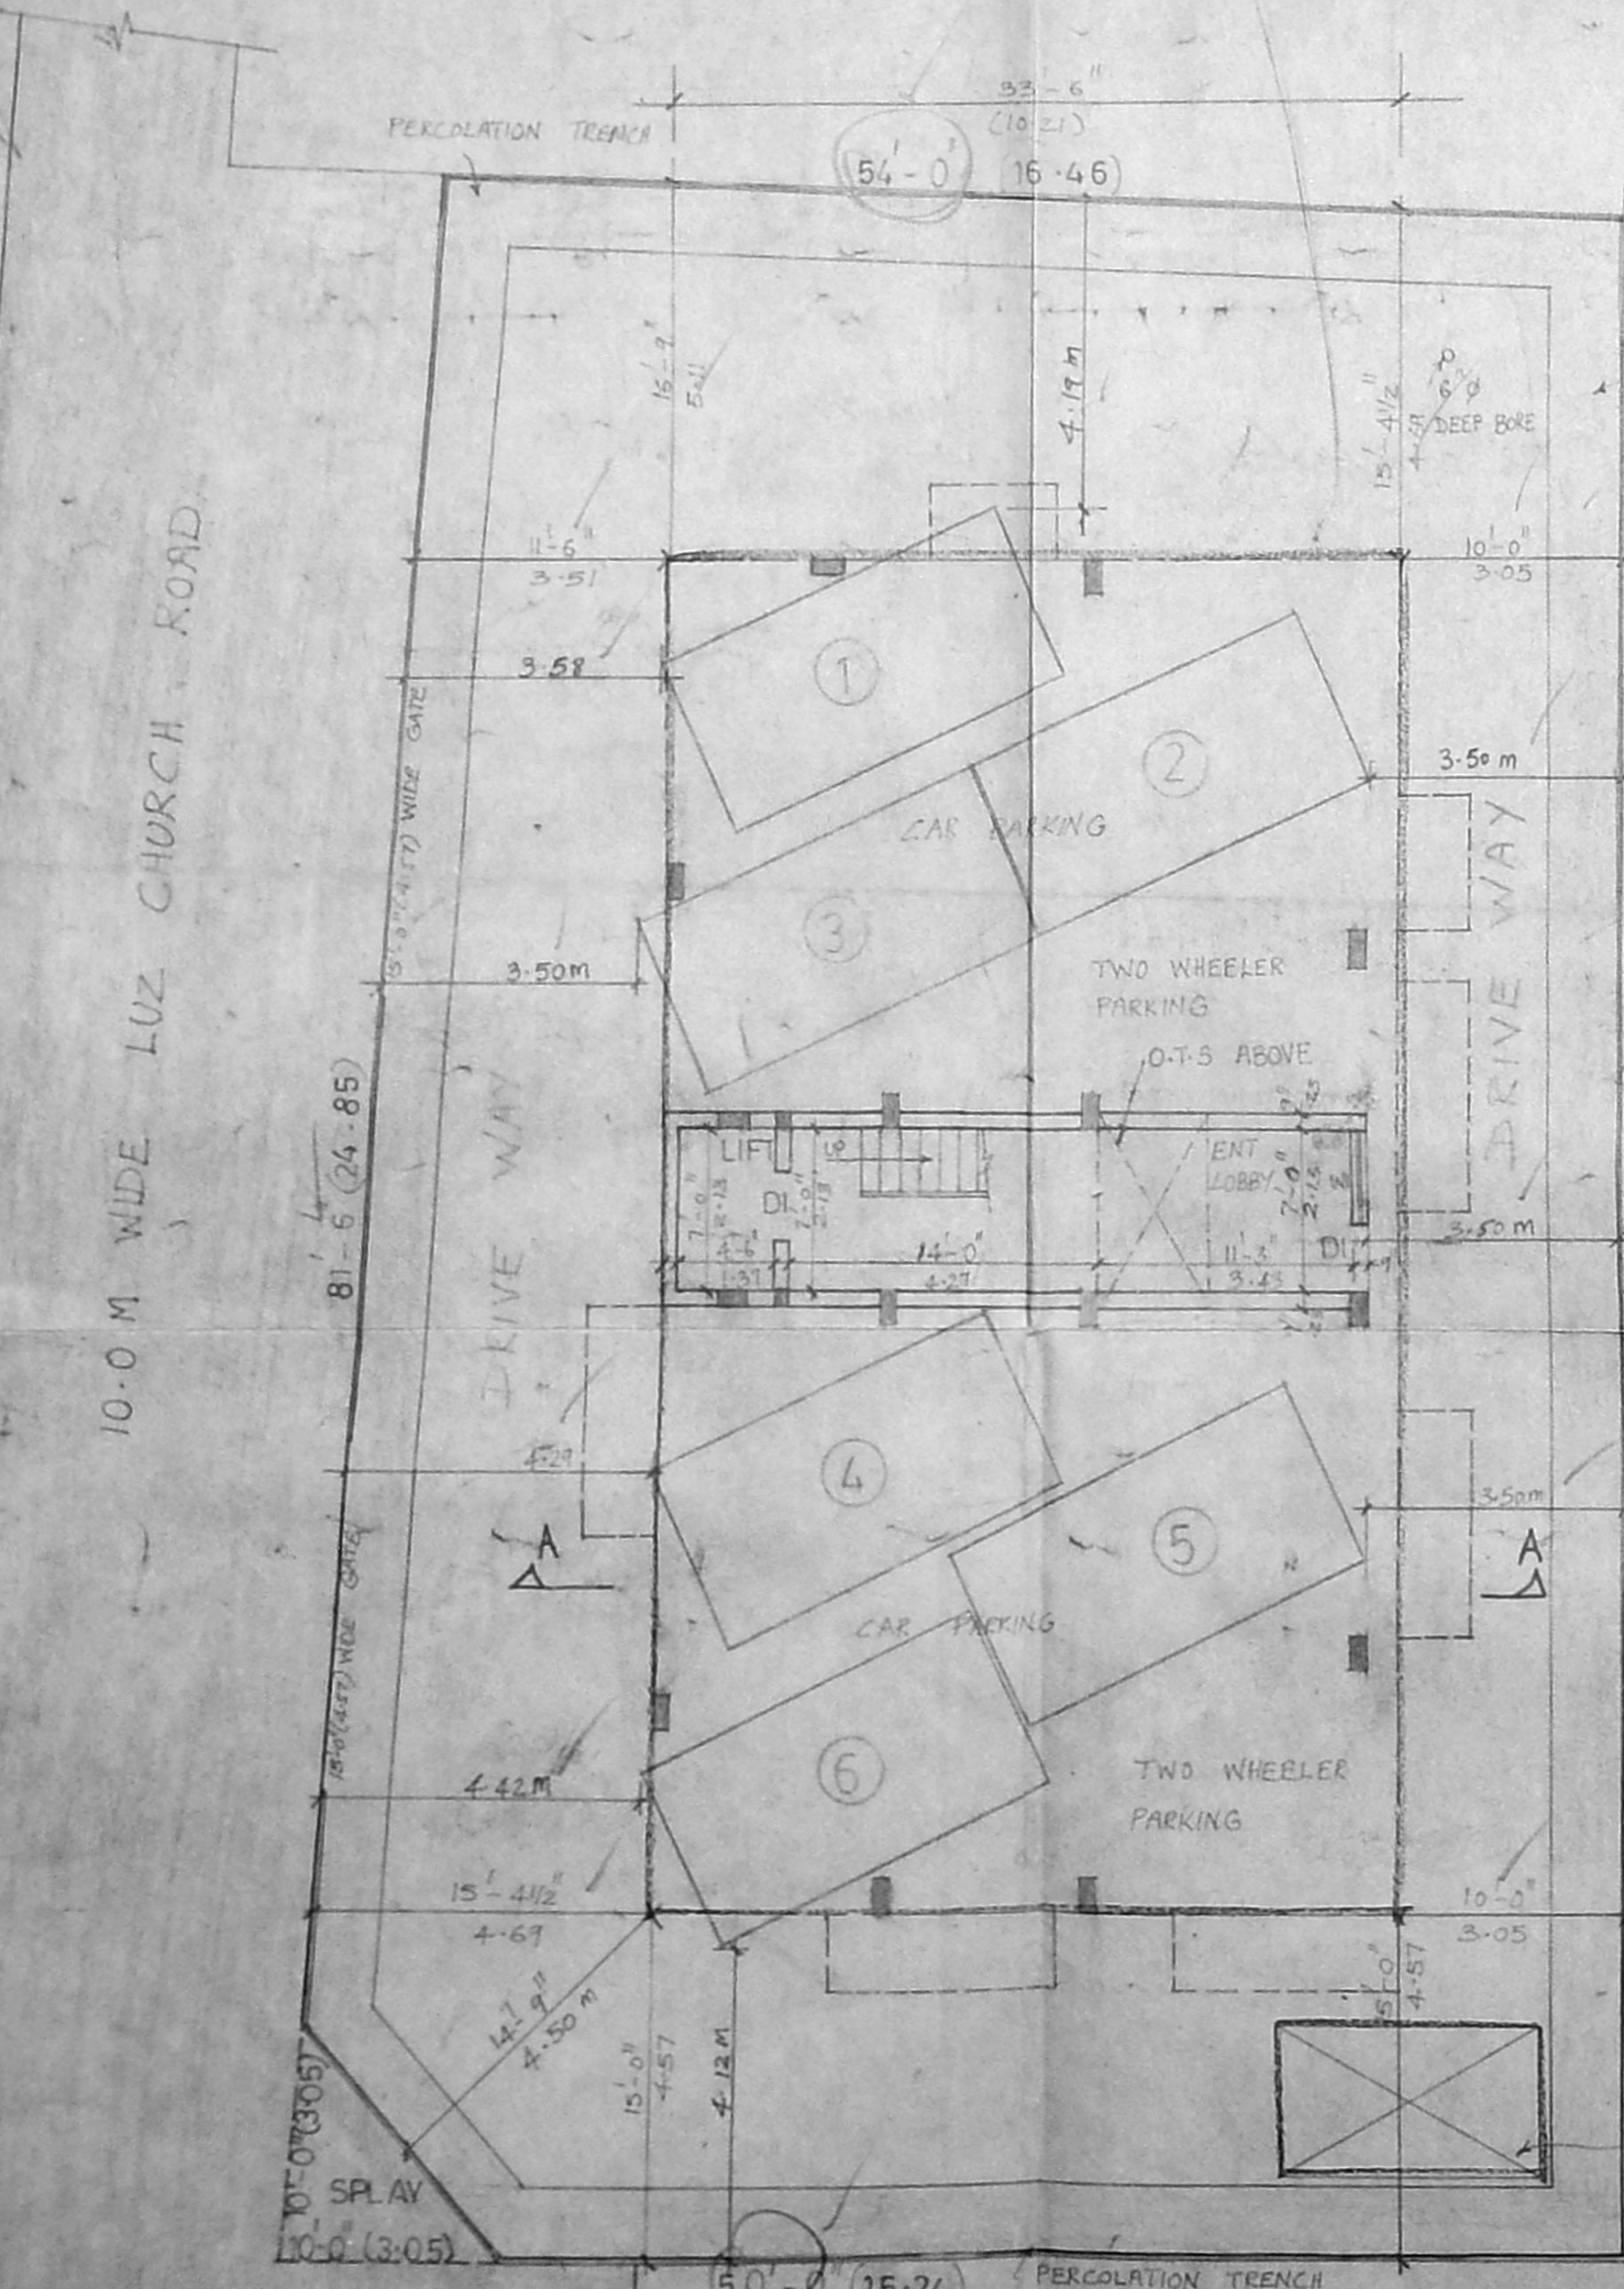

STILT CUM SITE PLAN

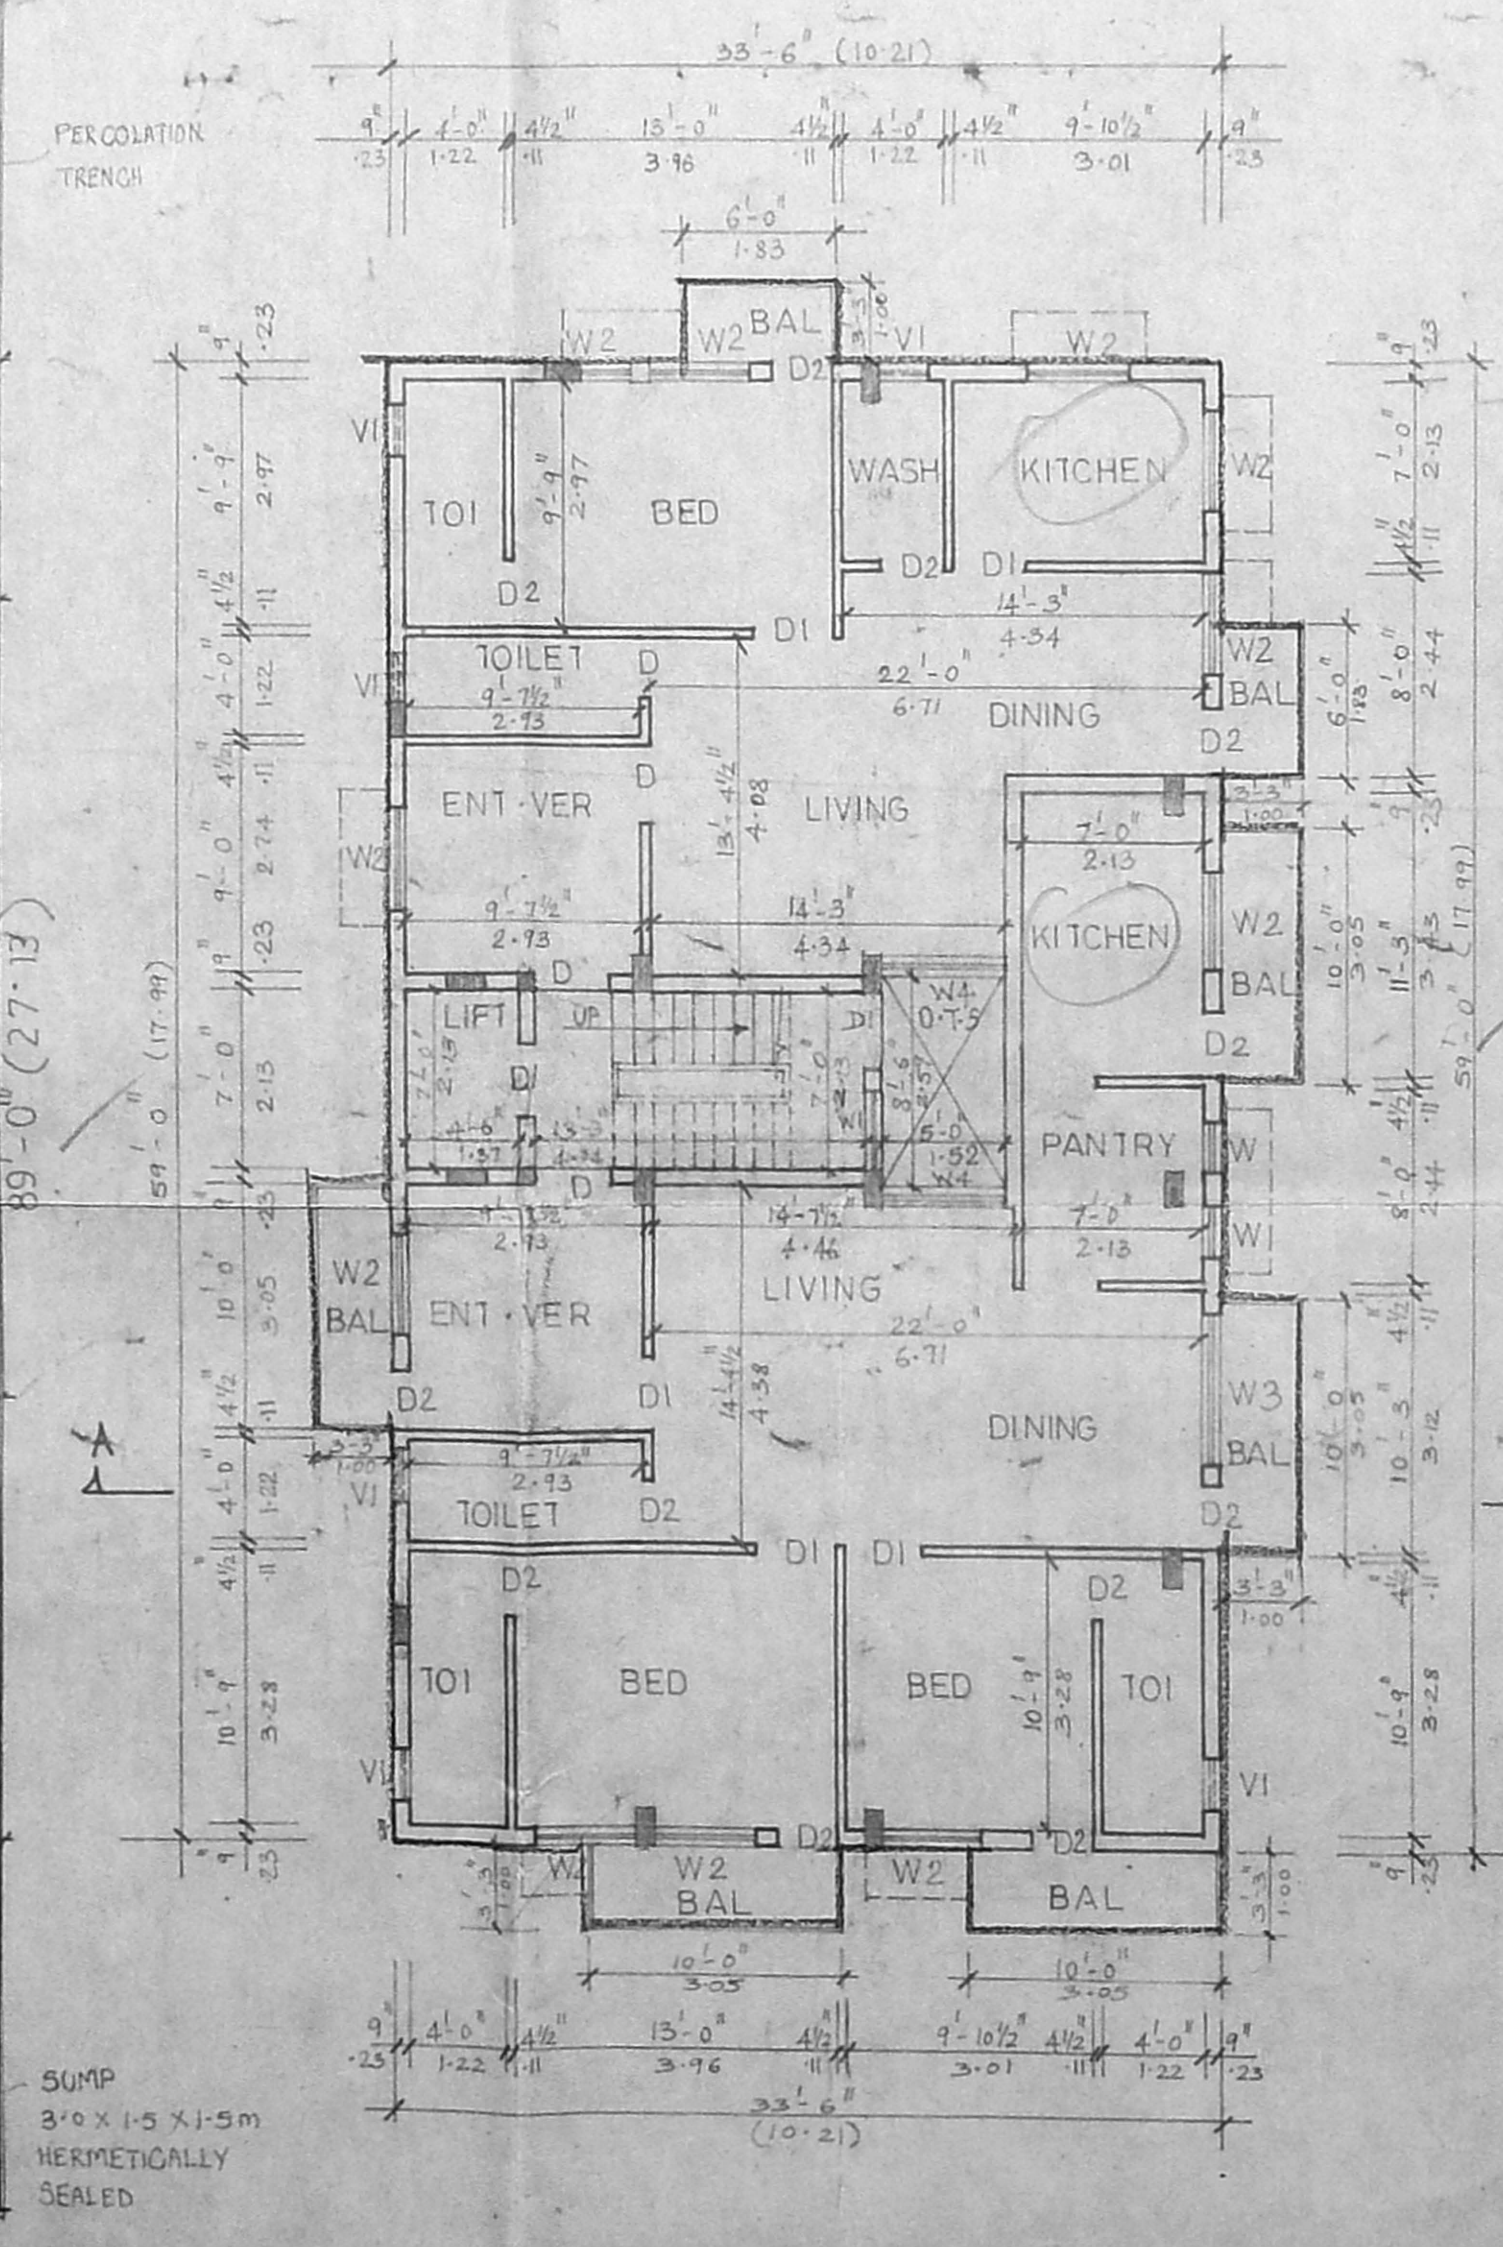

FIRST & SECOND FLOOR PLAN

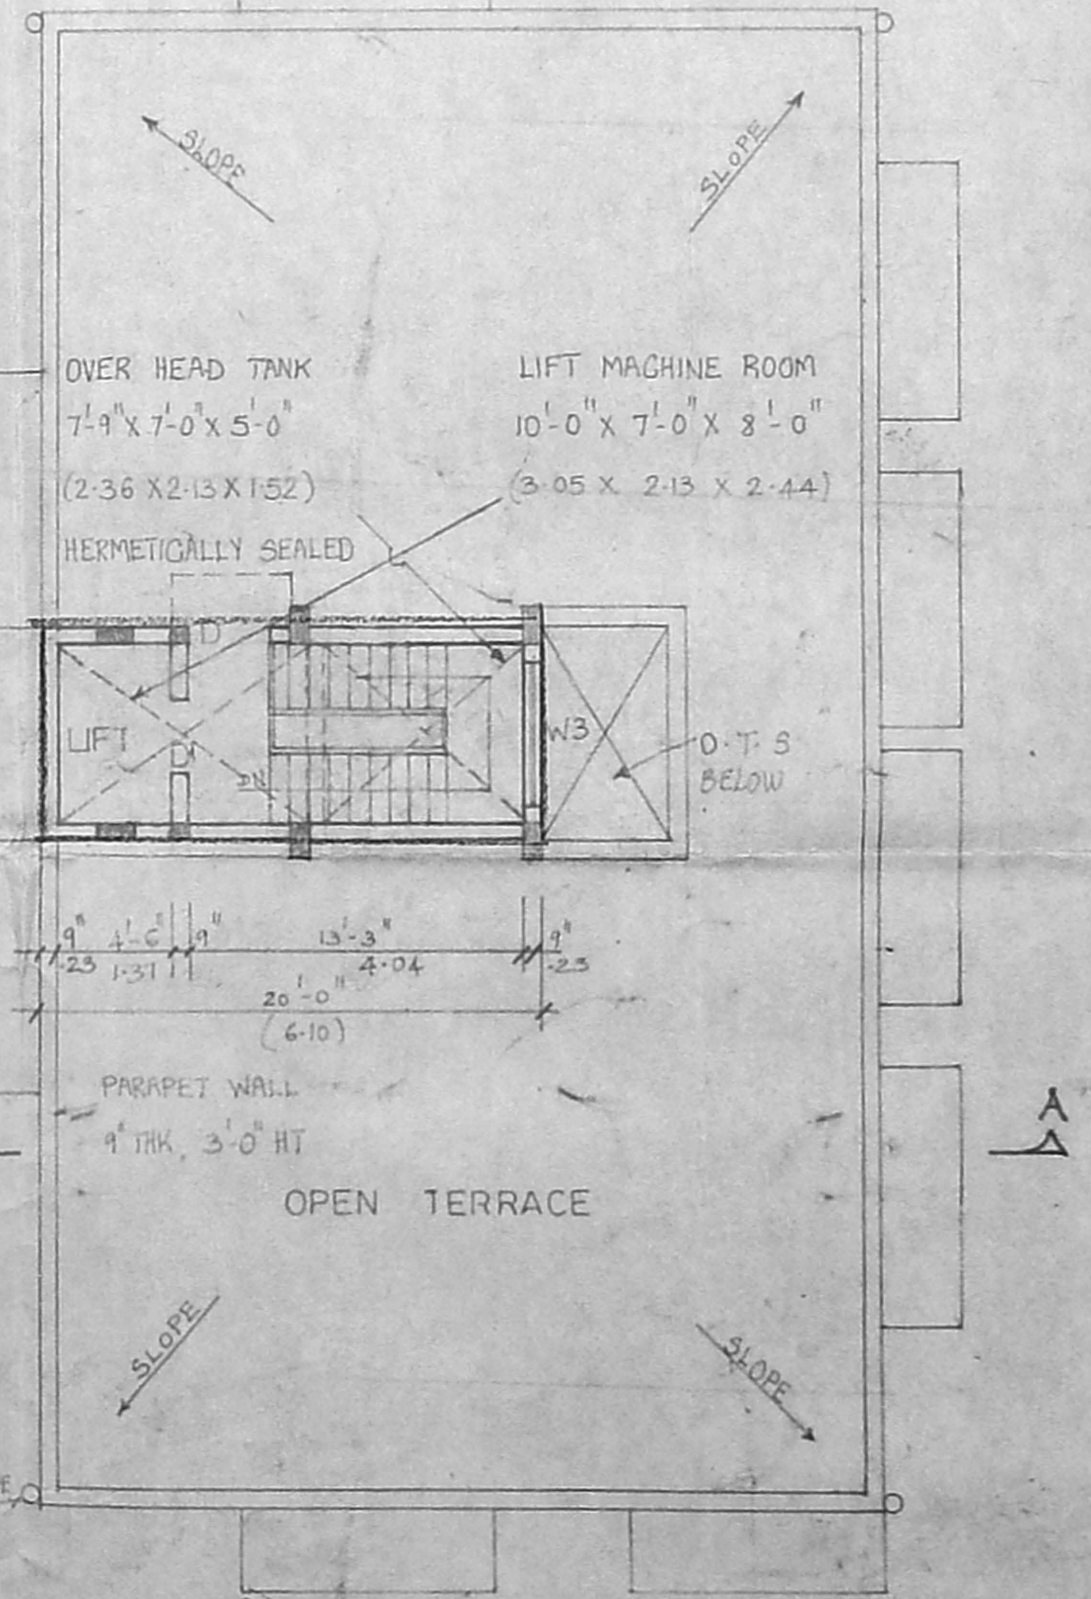

CMDA (B) / NO. 1

C. No. B1 42058/2001

Asst. TERRACE FLOOR PLAN

Sanitary

P. A. 11/1/2001

A.P. D.P.

Revised Plan
Dt: 11/1/2001