



SECTION A-A

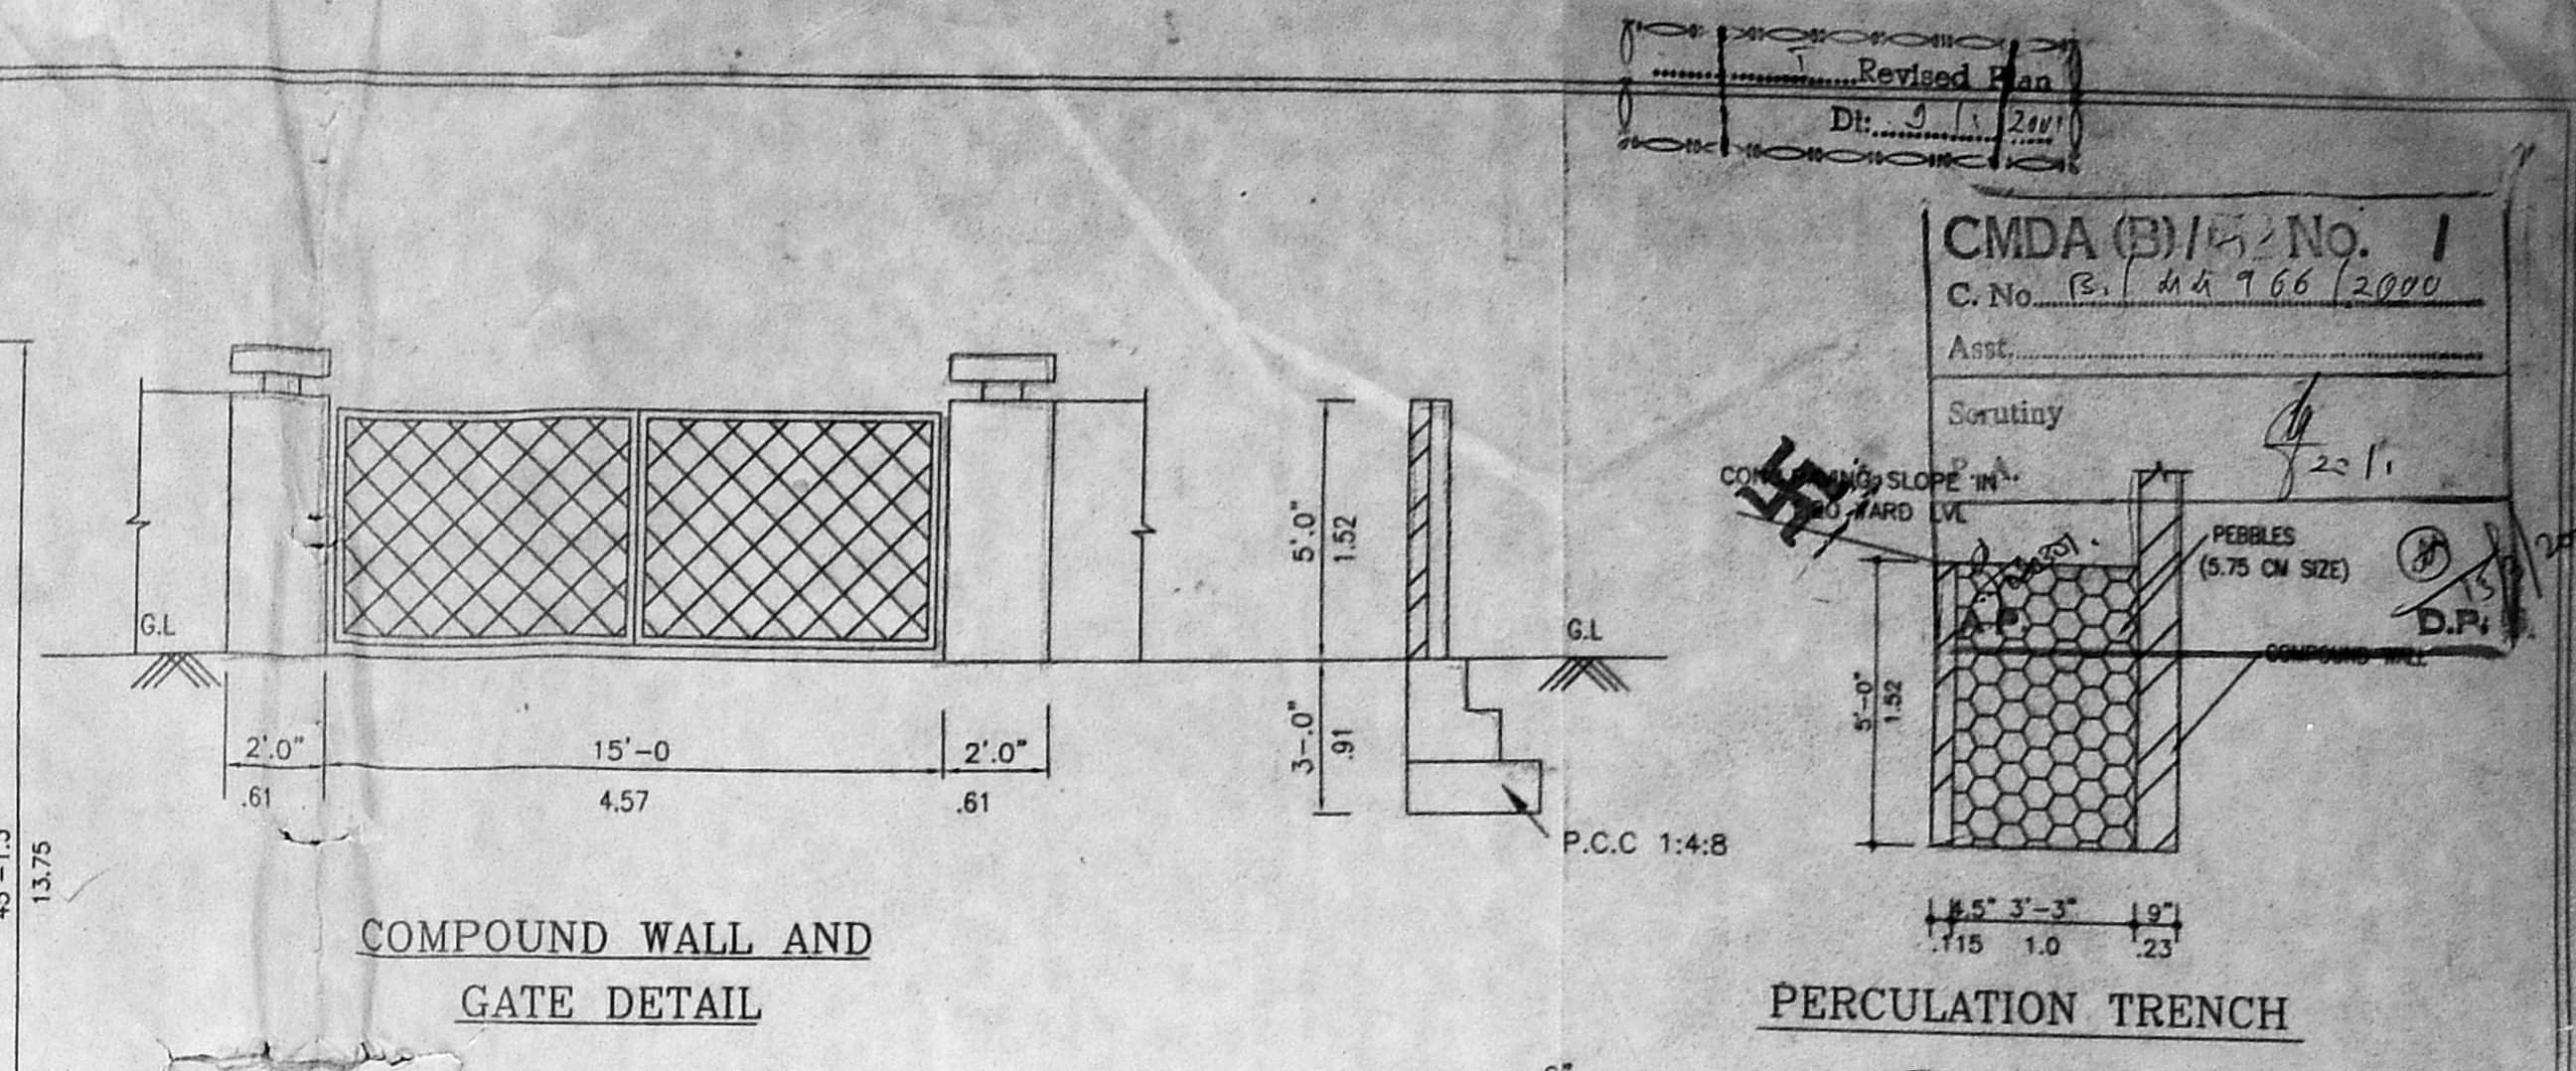


COMPOUND WALL AND GATE DETAIL

PERCOLATION TRENCH TO DETAIL

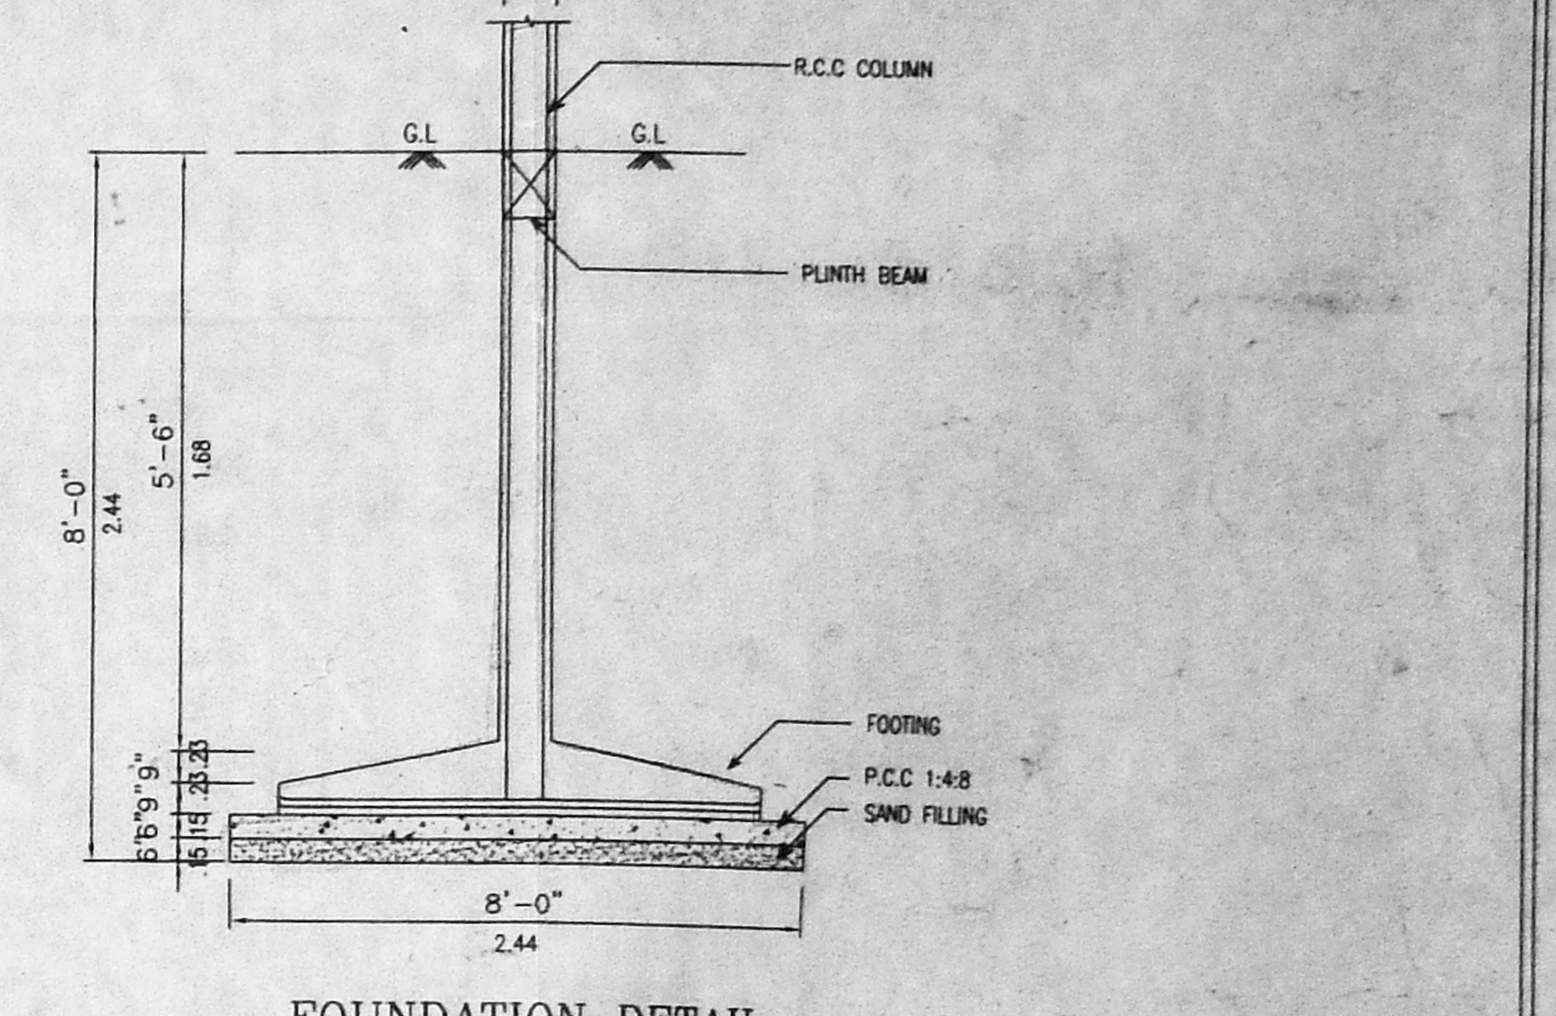


FOUNDATION DETAIL

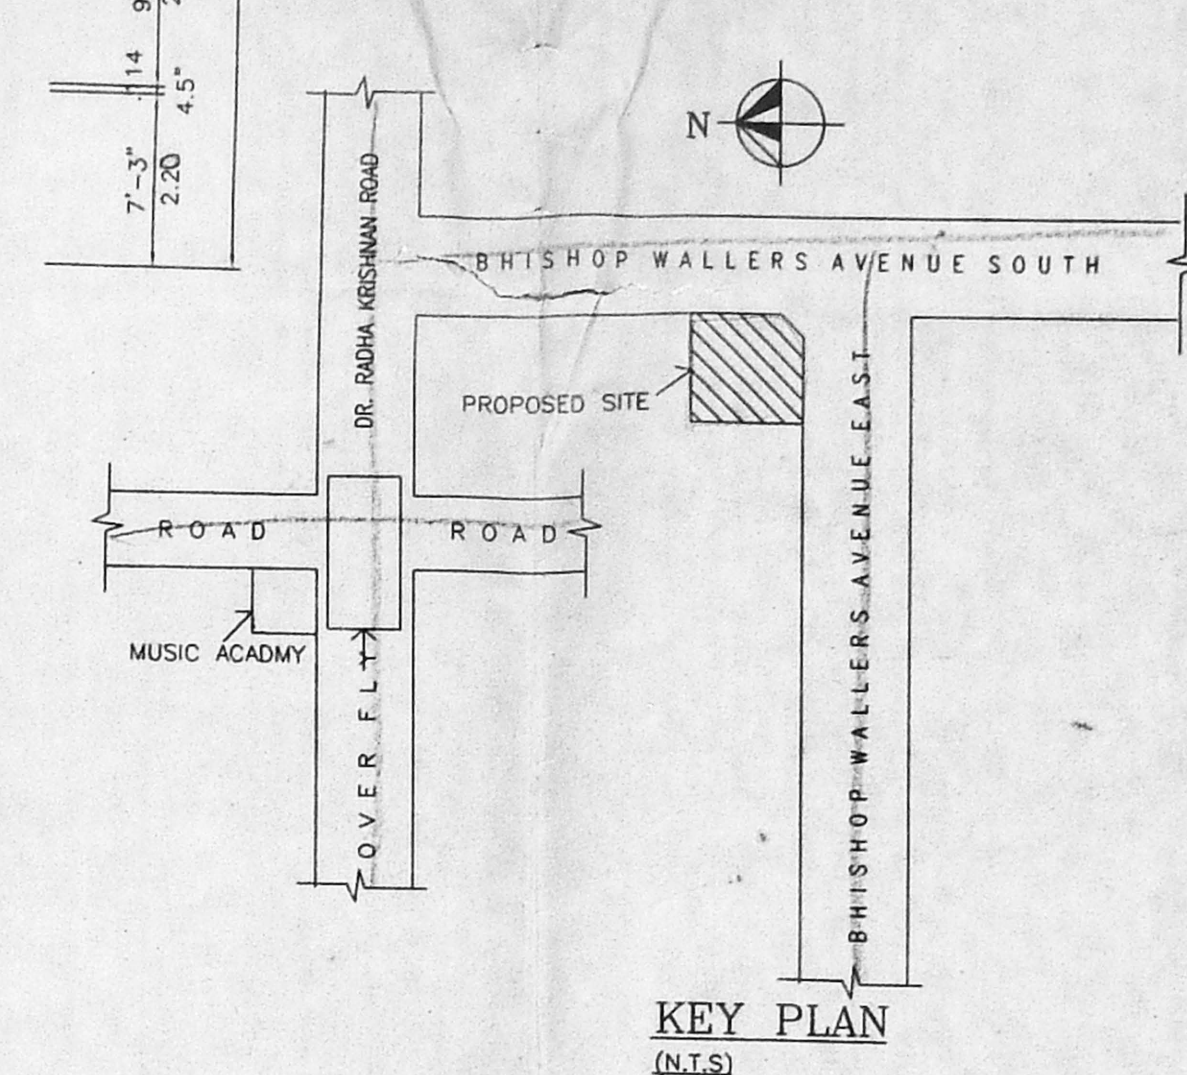


KEY PLAN (N.T.S)

APPROVED
SUBJECT TO THE CONDITIONS IN THIS OFFICE LETTER.
44966/2000
FOR MEMBER
CHENNAI METROPOLITAN DEVELOPMENT AUTHORITY
CHENNAI-600 008


Revised Plan
Dt. 21/11/2000
CMDA (B) No. 1
C. No. B. 44966/2000
Asst. Surveyor
23/11/2000

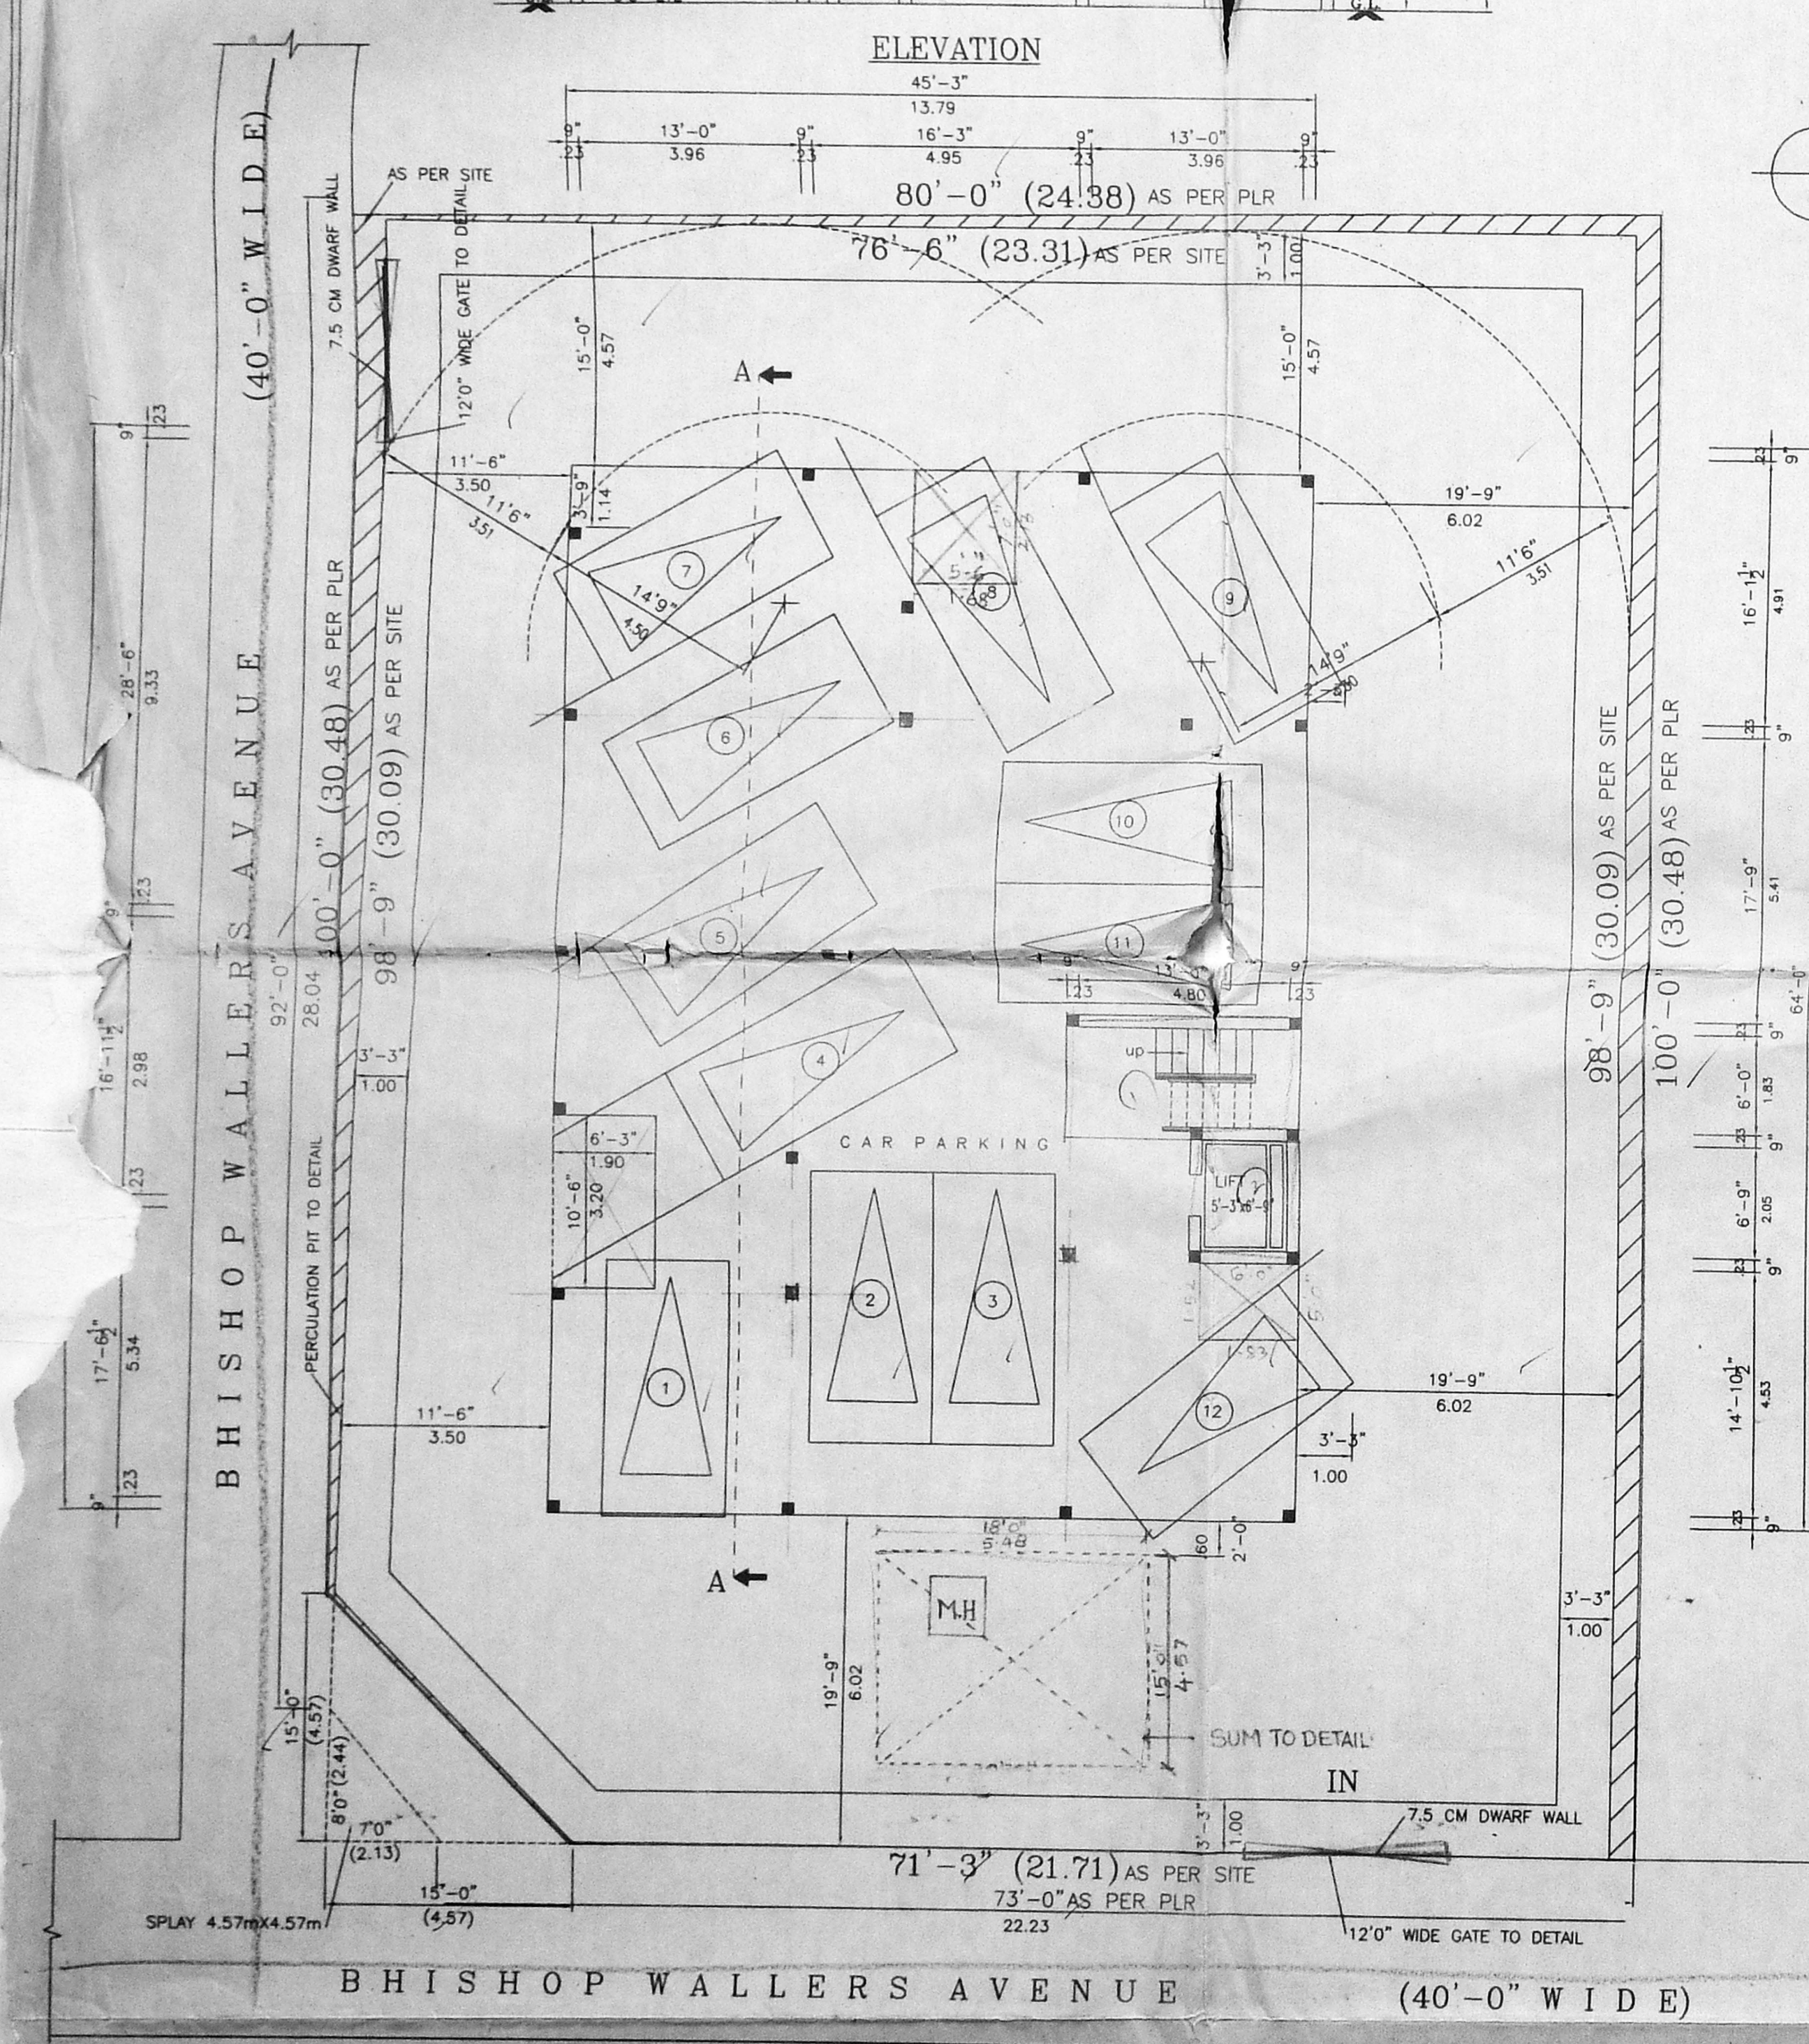


SITE CUM STILT FLOOR PLAN

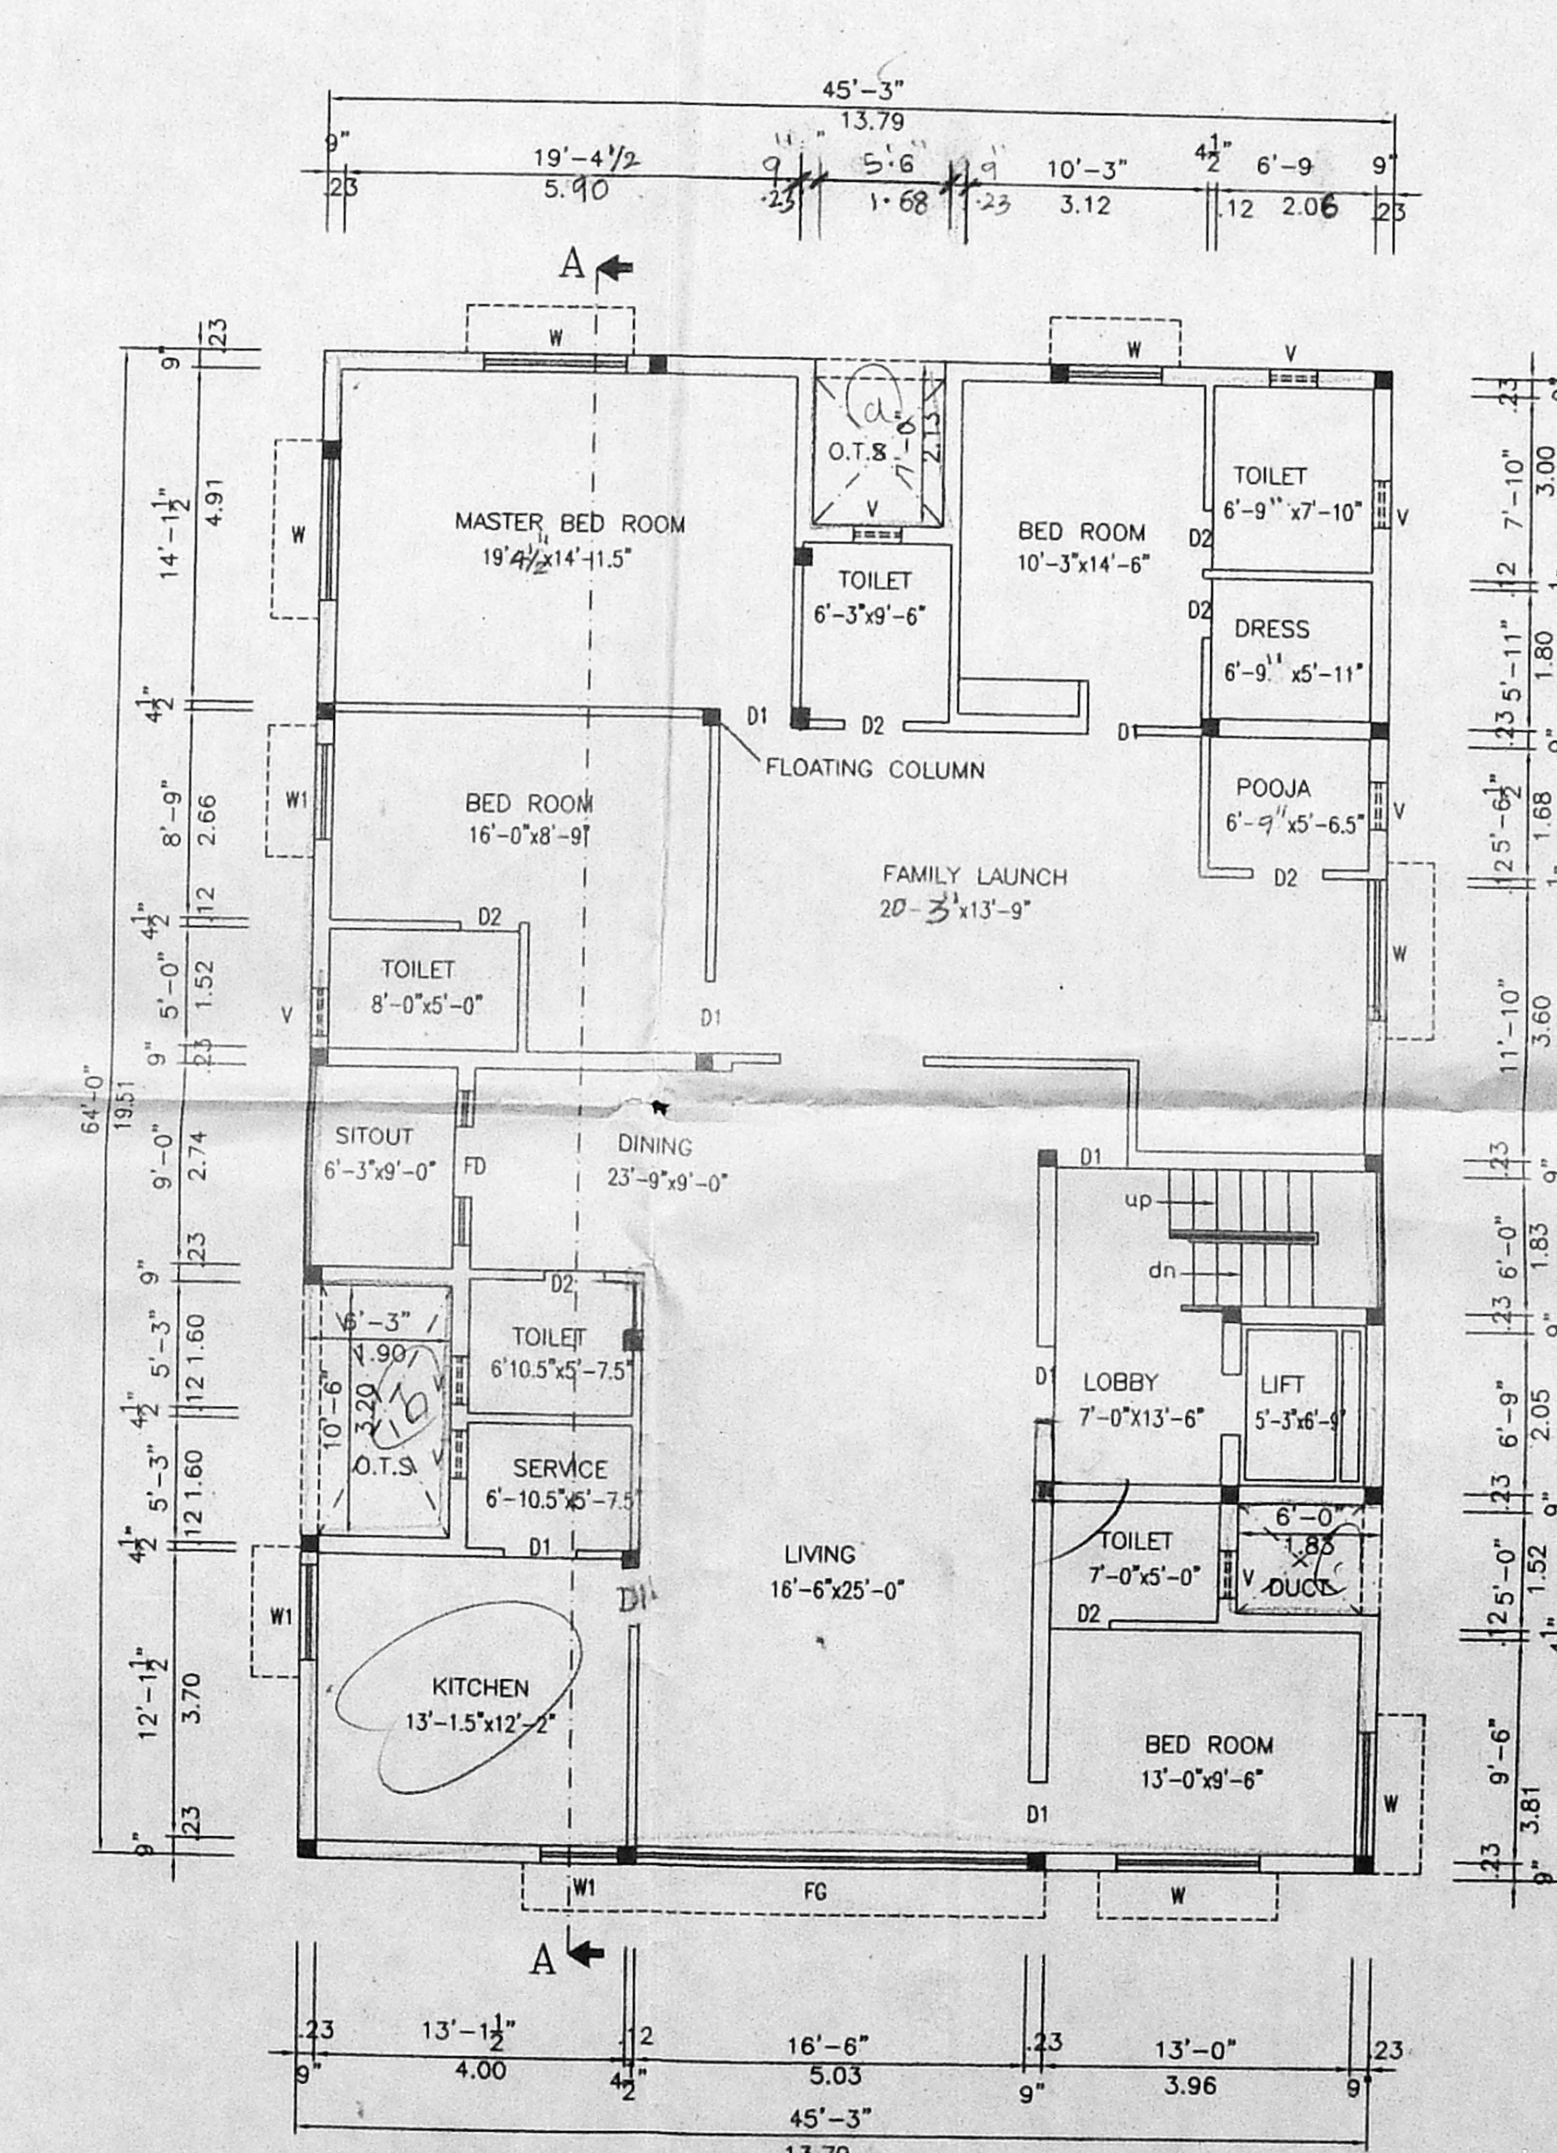

TYPICAL FLOOR PLAN (FIRST, SECOND, THIRD AND FOURTH FLOOR)

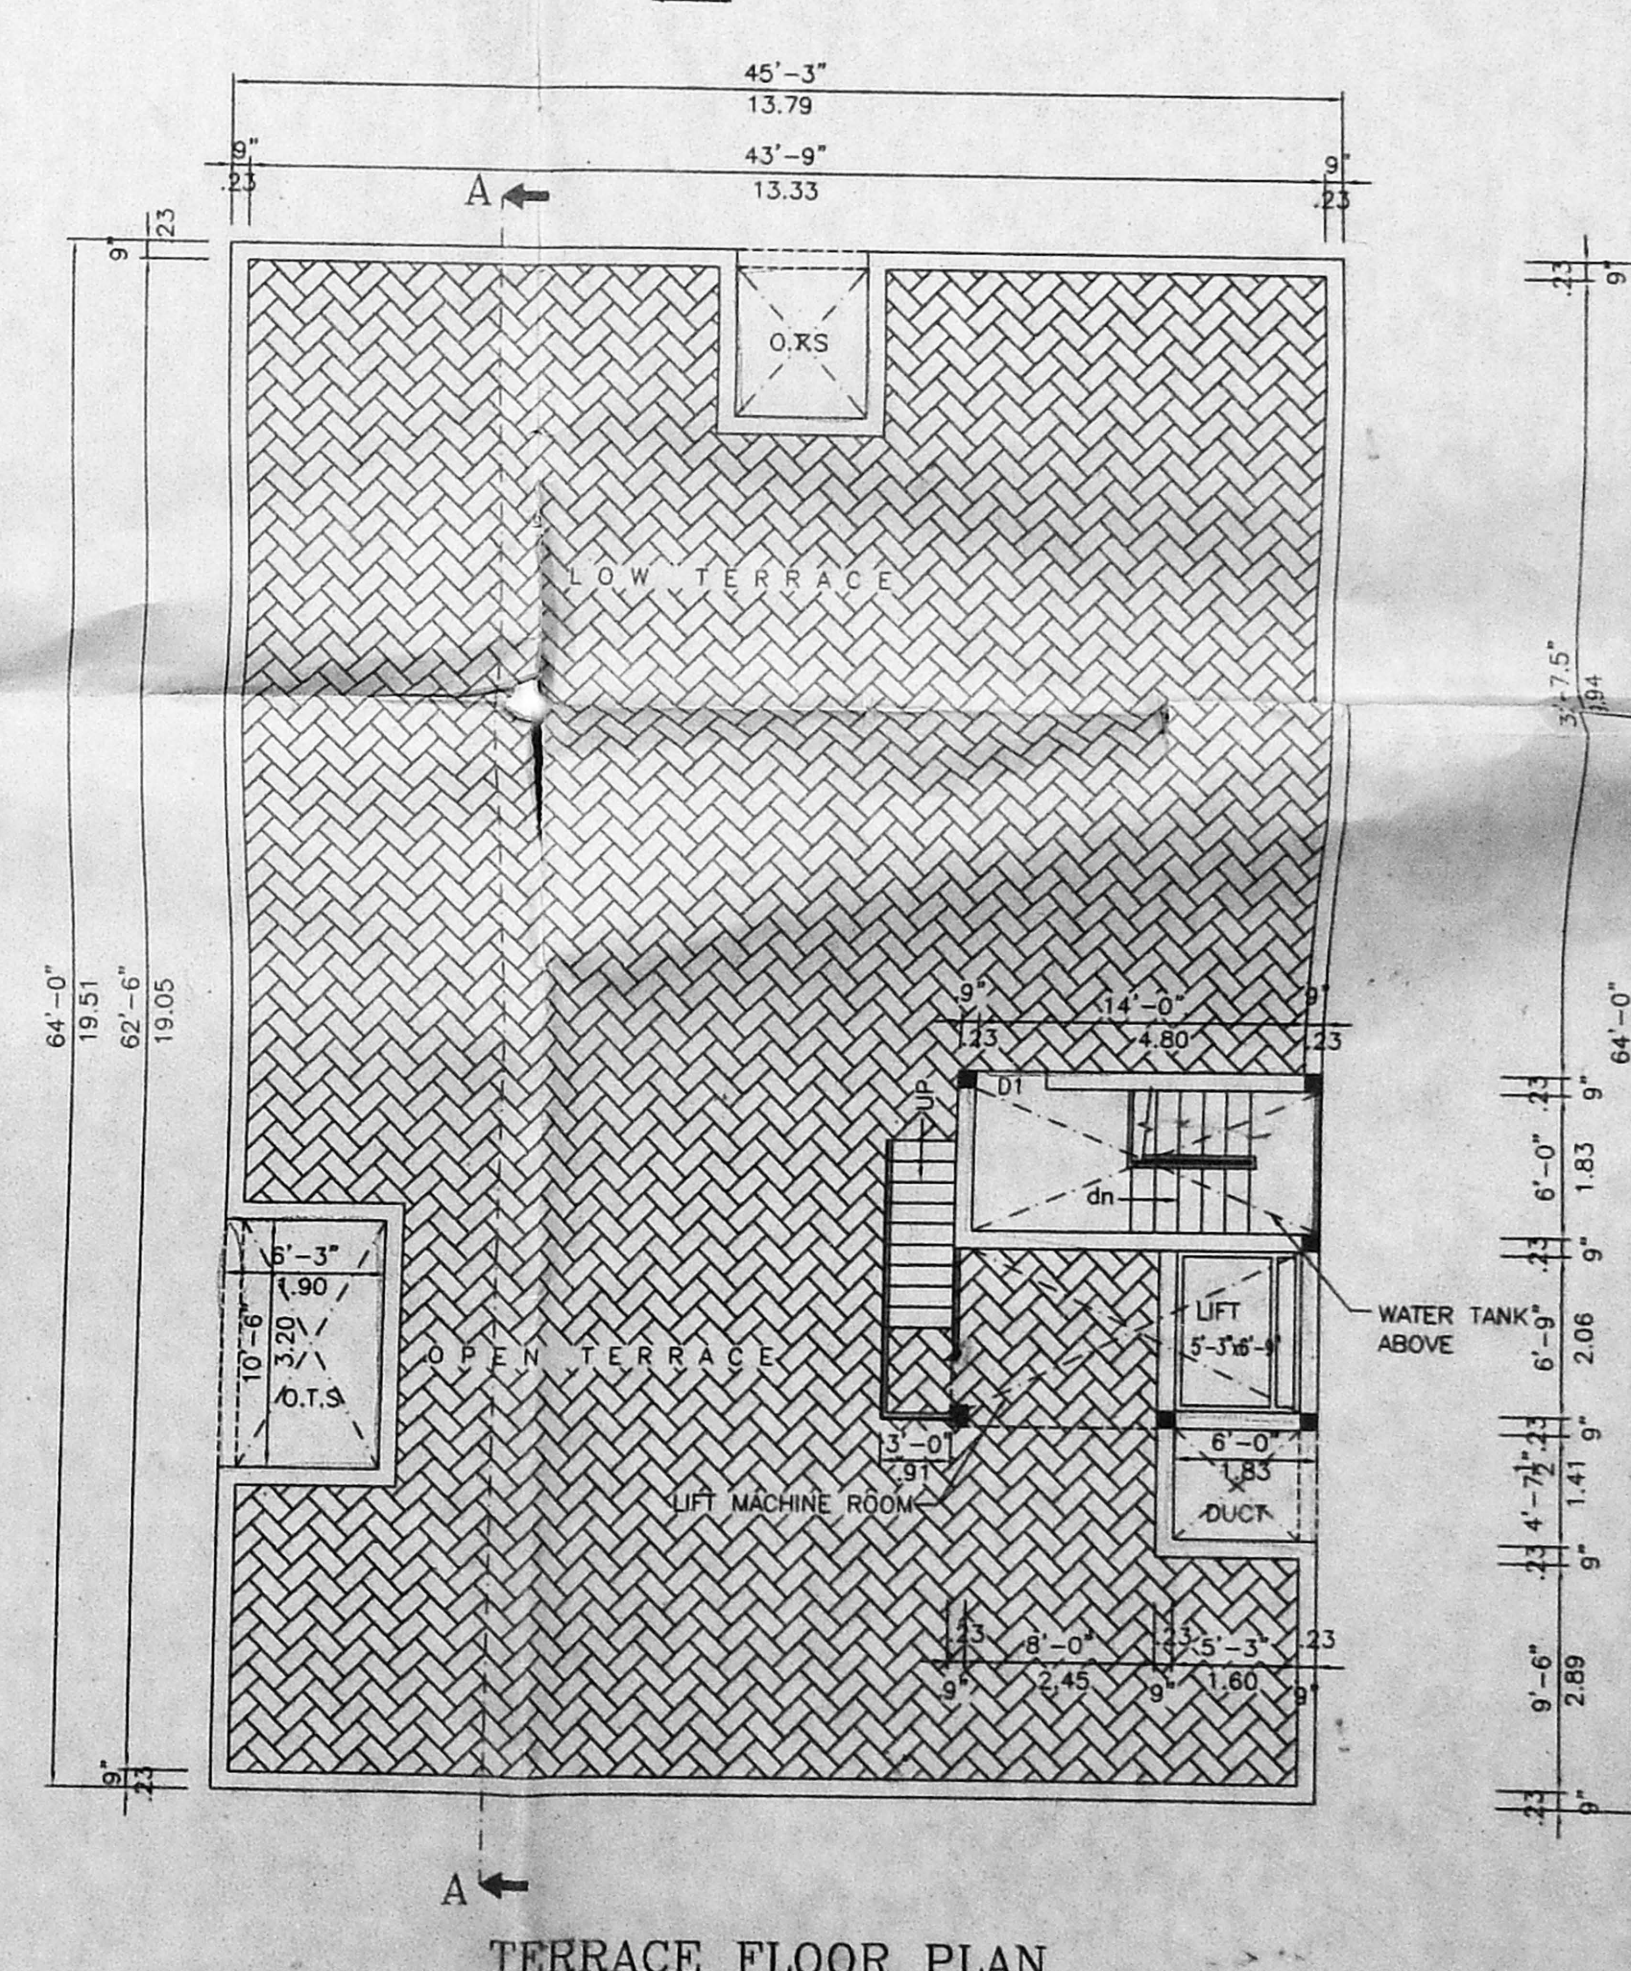

TERRACE FLOOR PLAN

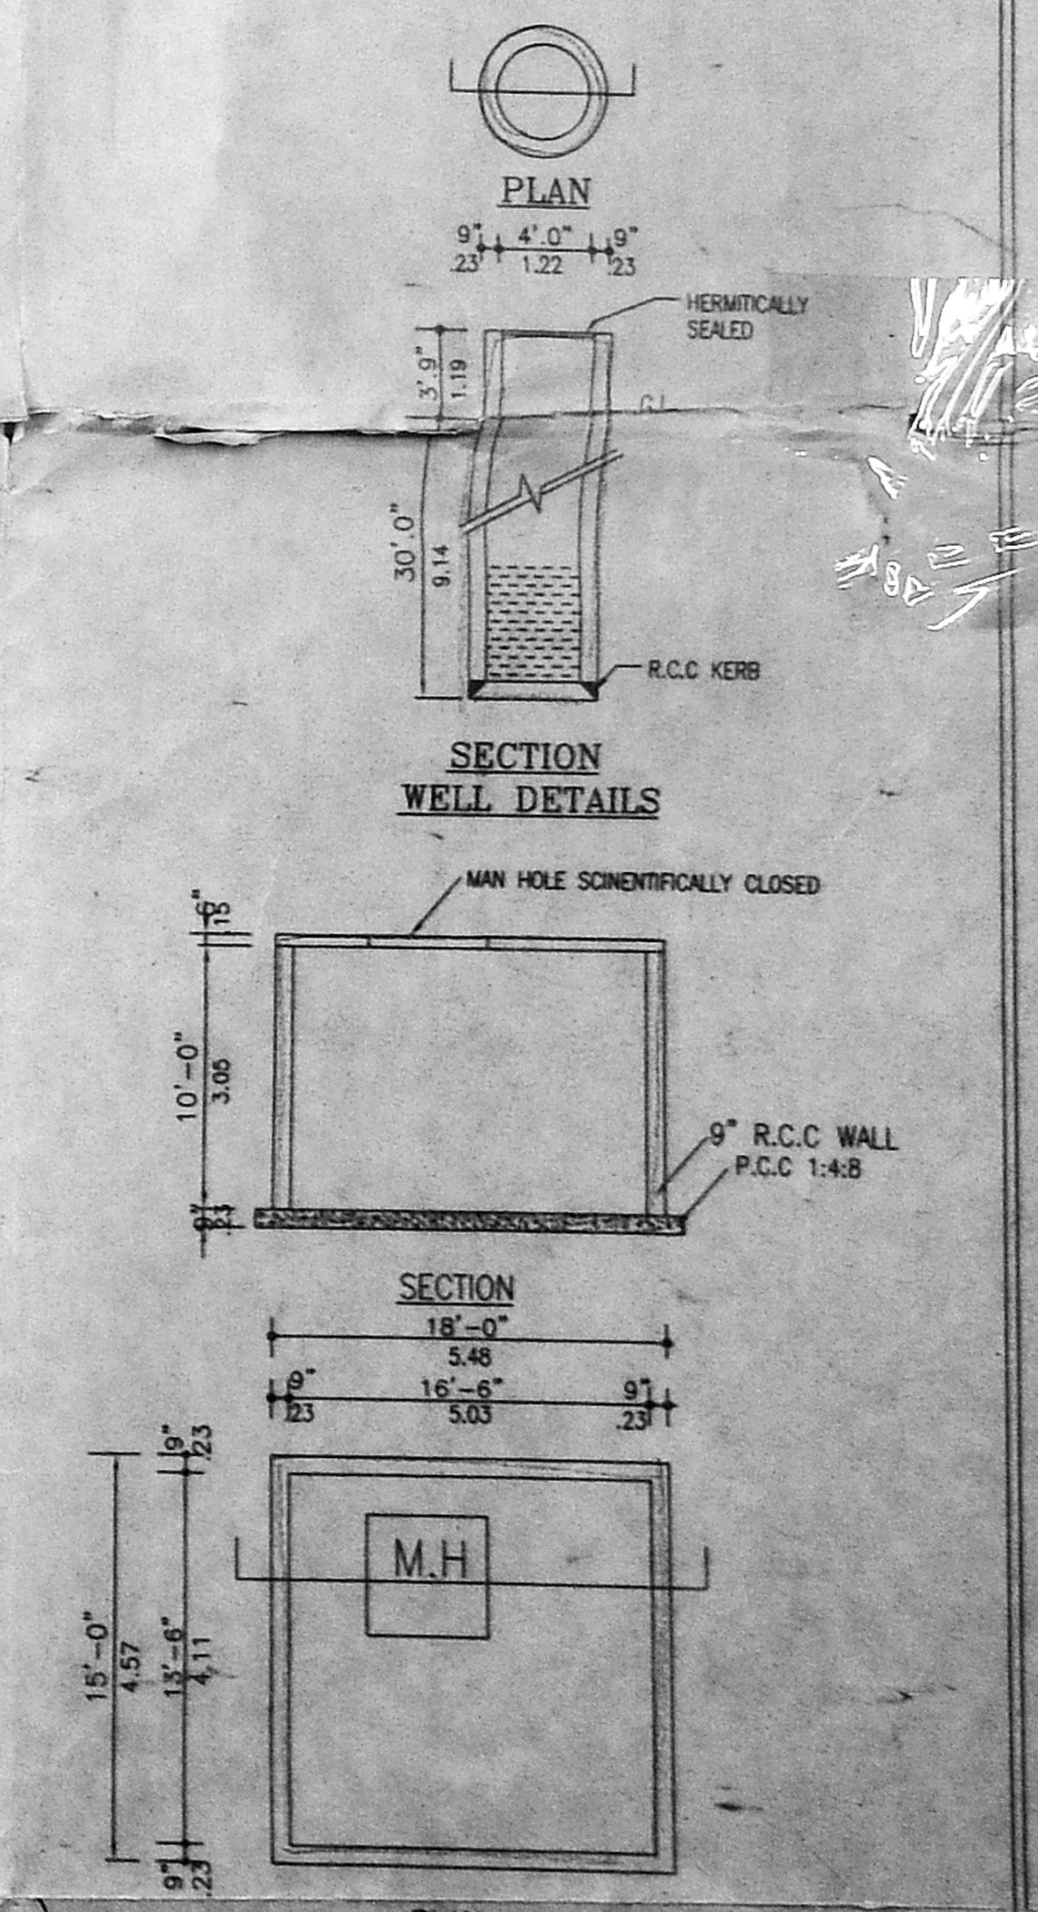

SUMP DETAILS (SCIENTIFICALLY CLOSED)

PROPOSED RESIDENTIAL FLATS AT
OLD DOOR NO:1, NEW DOOR NO:11&12,
BHISHOP WALLERS AVENUE SOUTH,
C.I.T. COLONY, MYLAPORE,
CHENNAI-4.
RS NO:1594/29&30, BLOCK NO: 33.


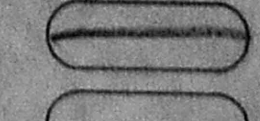

AREA DETAILS:

	(S.FT)	(S.M)
STILT FLOOR AREA :	217.50	(20.21)
FIRST FLOOR AREA :	2756.6	(256.18)
SECOND FLOOR AREA :	2756.6	(256.18)
THIRD FLOOR AREA :	2756.6	(256.18)
FOURTH FLOOR AREA :	2756.6	(256.18)
TOTAL AREA :	11243.9	(1044.97)
SITE AREA :	7936.00	(737.55)
PLOT COVERAGE :	35 %	
F.S.I :	1.42	

SPECIFICATIONS:

WALLS STOCK BRICKS CM 1:4
PLASTERING THE WALLS BY CM 1:4
FOUNDATION BRICK JELLY IN LIME MORTER 1:5
ROOF SLAB LINTEL etc., R.C.C 1:2:4 SUNSHADE 60 CM WIDTH,
SPECIAL CEILING PLASTERING IN C.M 1:5, 10MM THICK,
WEATHERING COURSE WITH BRICK JELLY CONCRETE,
TERRACE FLOORING WITH TWO COURSE OF FLAT TILES,
SAND FILLING 15 CM THICK FOR FOUNDATION AND BASEMENT

COLOUR INDEX:

PROPOSED BUILDING 
EXISTING ROAD 
SITE BOUNDARY LINE 

SCHEDULE OF JOINERY:

R/S — ROLLING SHUTTER	6'-0"X7'-0"	(1.83X2.13)
FD — FRENCH DOOR	8'-0"X7'-0"	(2.44X2.13)
MD — MAIN DOOR	3'-6"X7'-0"	(2.44X2.13)
D — DOOR	3'-0"X7'-0"	(0.91X2.13)
D1 — DOOR	2'-6"X7'-0"	(0.76X2.13)
D2 — DOOR	3'-9"X7'-0"	(1.14X2.13)
D3 — DOOR	4'-3"X4'-6"	(1.30X1.37)
W — WINDOW	4'-6"X4'-6"	(1.37X1.37)
W1 — WINDOW	4'-0"X4'-6"	(1.22X1.37)
W2 — WINDOW	2'-9"X3'-6"	(0.84X1.07)
W3 — WINDOW	12'-0"X4'-6"	(3.66X1.37)

SCALE : 1" = 8'-0"
DATE : 03-11-2000
DRAWN BY :
CHKD BY :

OWNER:

LICENSED SURVEYOR:

J. Mahendra Chand
M. MAHENDRA CHAND
R. E. M. S. (Structures)
Consulting Engineer &
Class I Licensed Surveyor No-68
No-11, Rosary Church Road
Mylapore, Chennai-600 004.
Ph. No: 4972 47, 4522 42