



PLAN SHOWING THE PROPOSED RESIDENTIAL BUILDING AT DOOR NO: 2, (OLD NO: 24), 10TH CROSS-STREET, INDIRA NAGAR, PLOT NO: 58 T.S. No: 67, BLOCK No: 10 OF KALIKUNDRAM VILLAGE, CHENNAI - 600020. DIVISION No: 151, ZONE No: 10

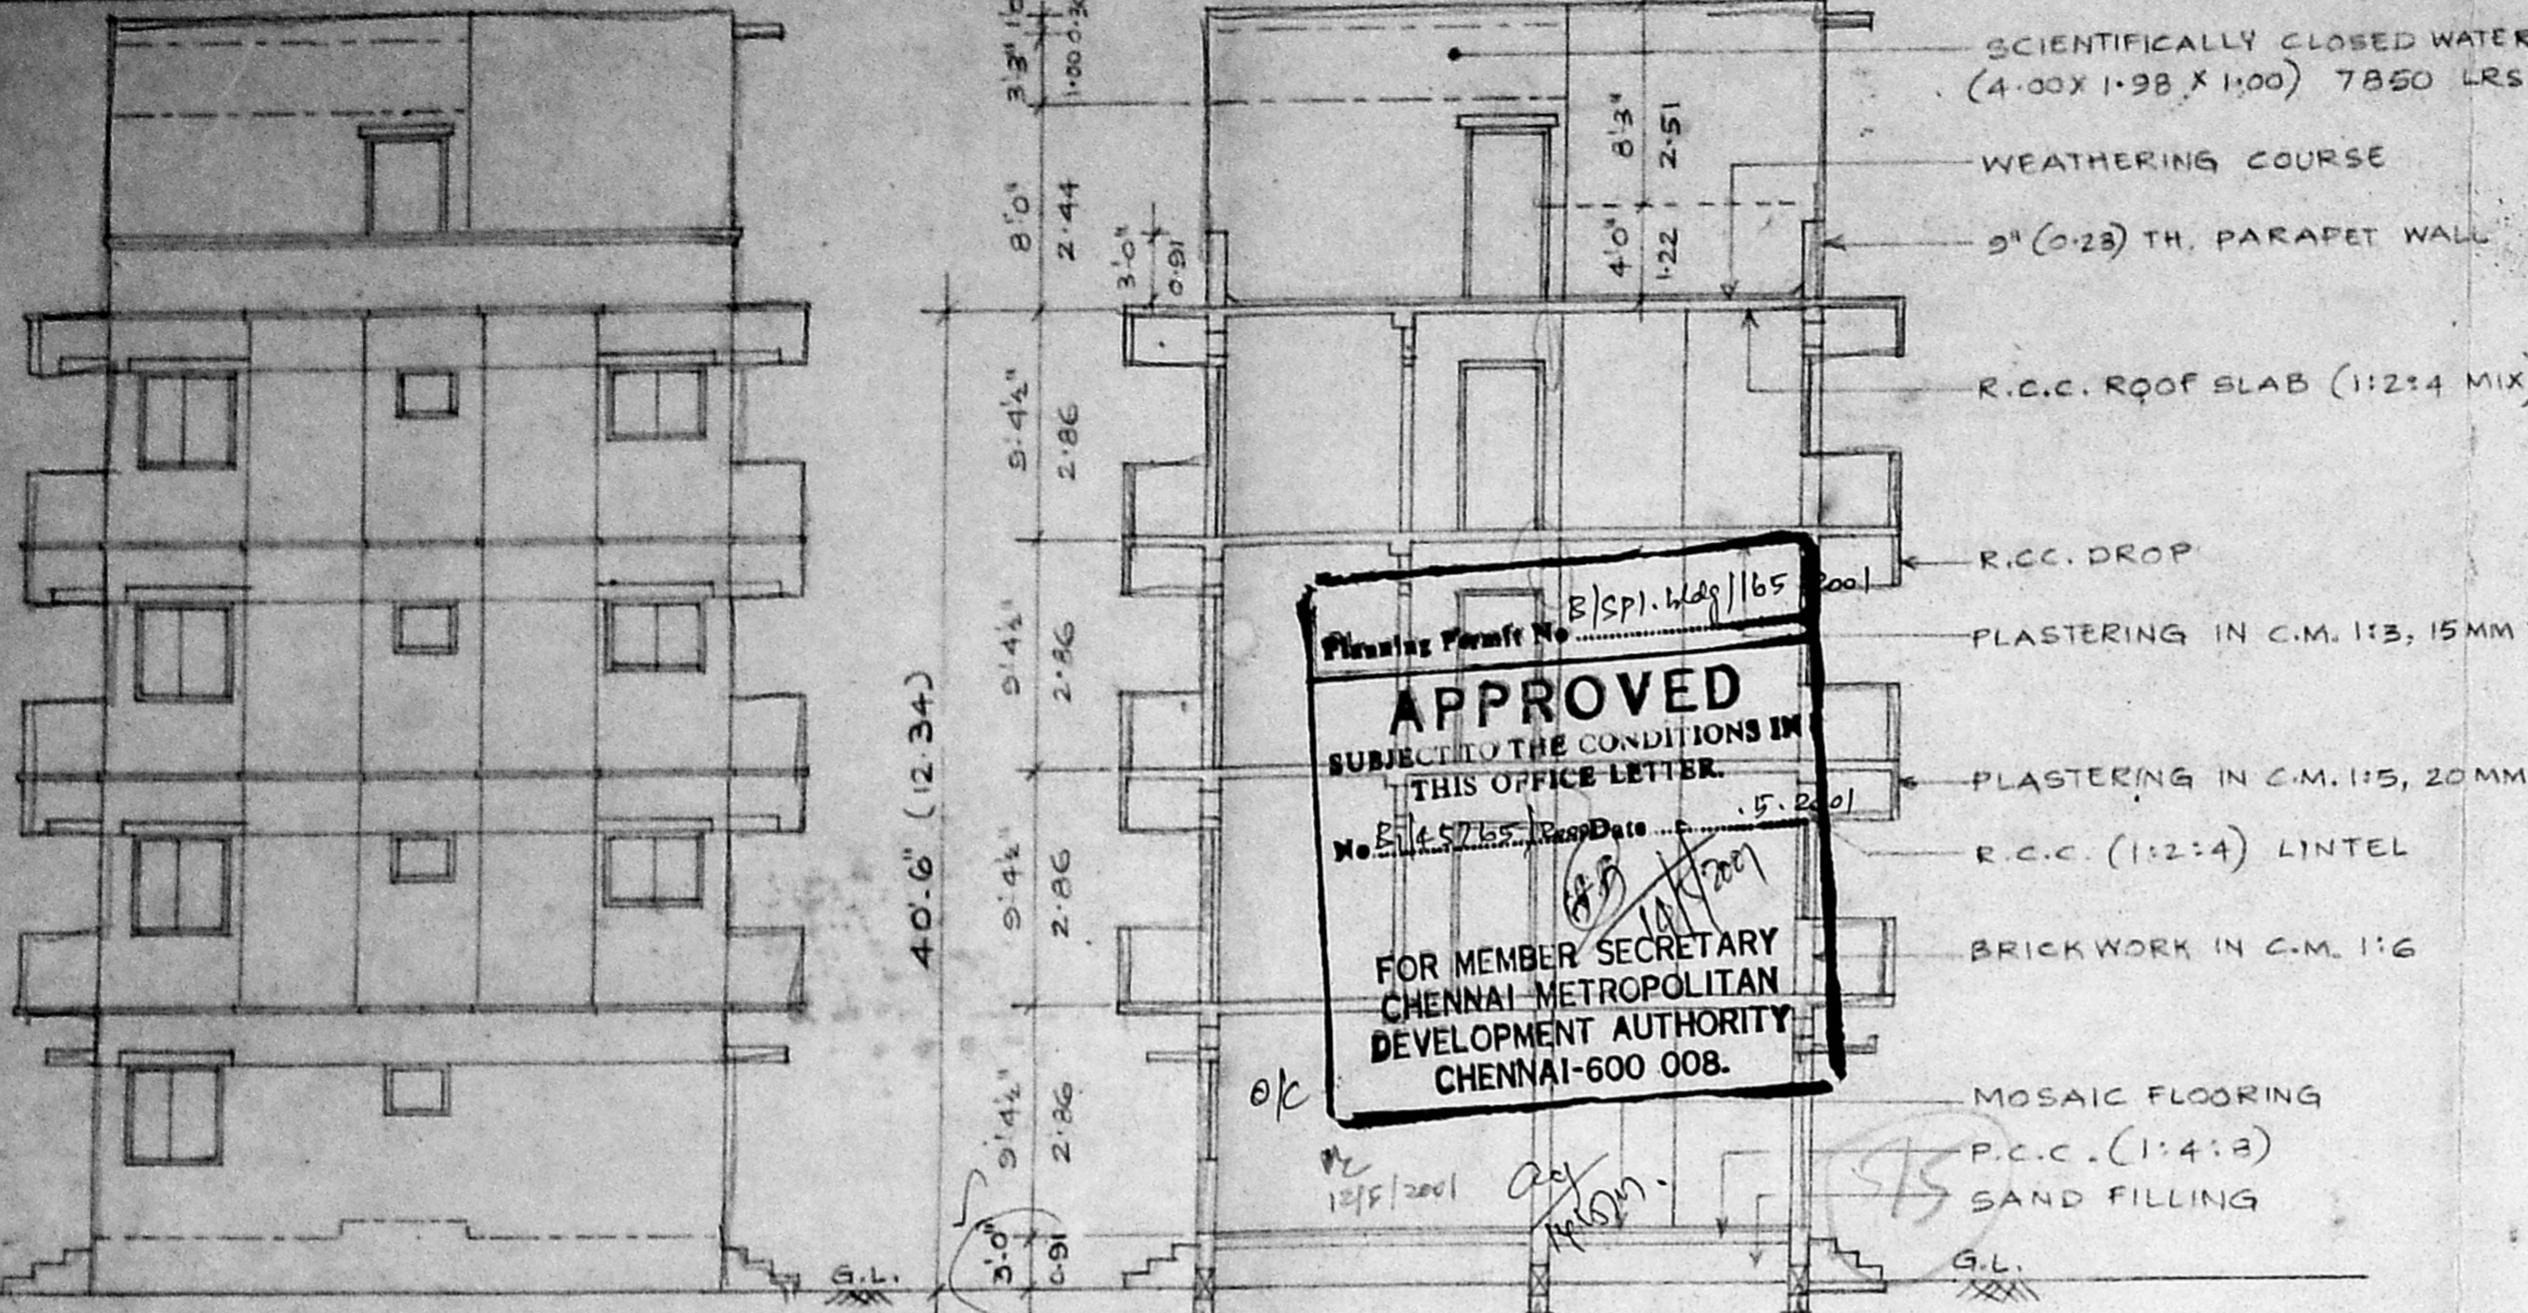


APPROVED
 SUBJECT TO THE CONDITIONS IN THIS OFFICE LETTER.
 FOR MEMBER SECRETARY CHENNAI METROPOLITAN DEVELOPMENT AUTHORITY CHENNAI-600 008.


CMDA (B) No. 1
 C. No. B1/45765/2007
 Asst. P. A. M.L. 27/8/01
 A.P. 8/4/09

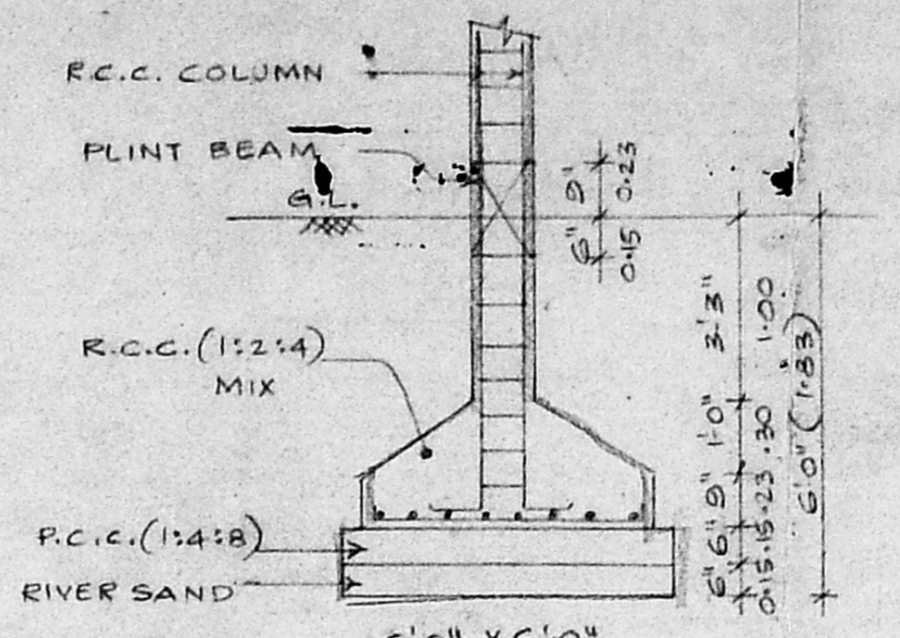


COLUMN FOOTING DETAIL (N.T.S.)

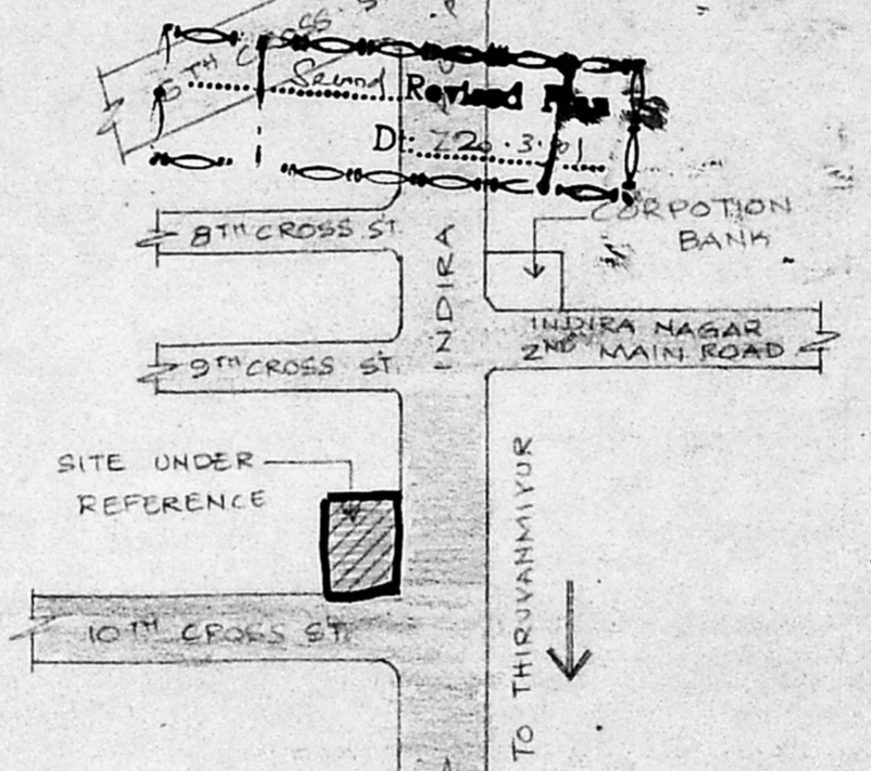



KEY PLAN (N.T.S.)

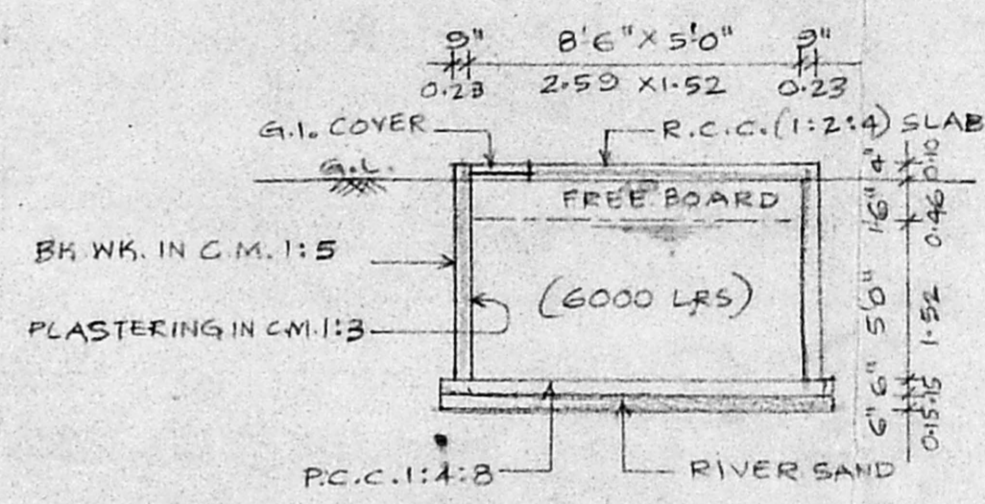


U.G. SUMP DETAIL (N.T.S.)

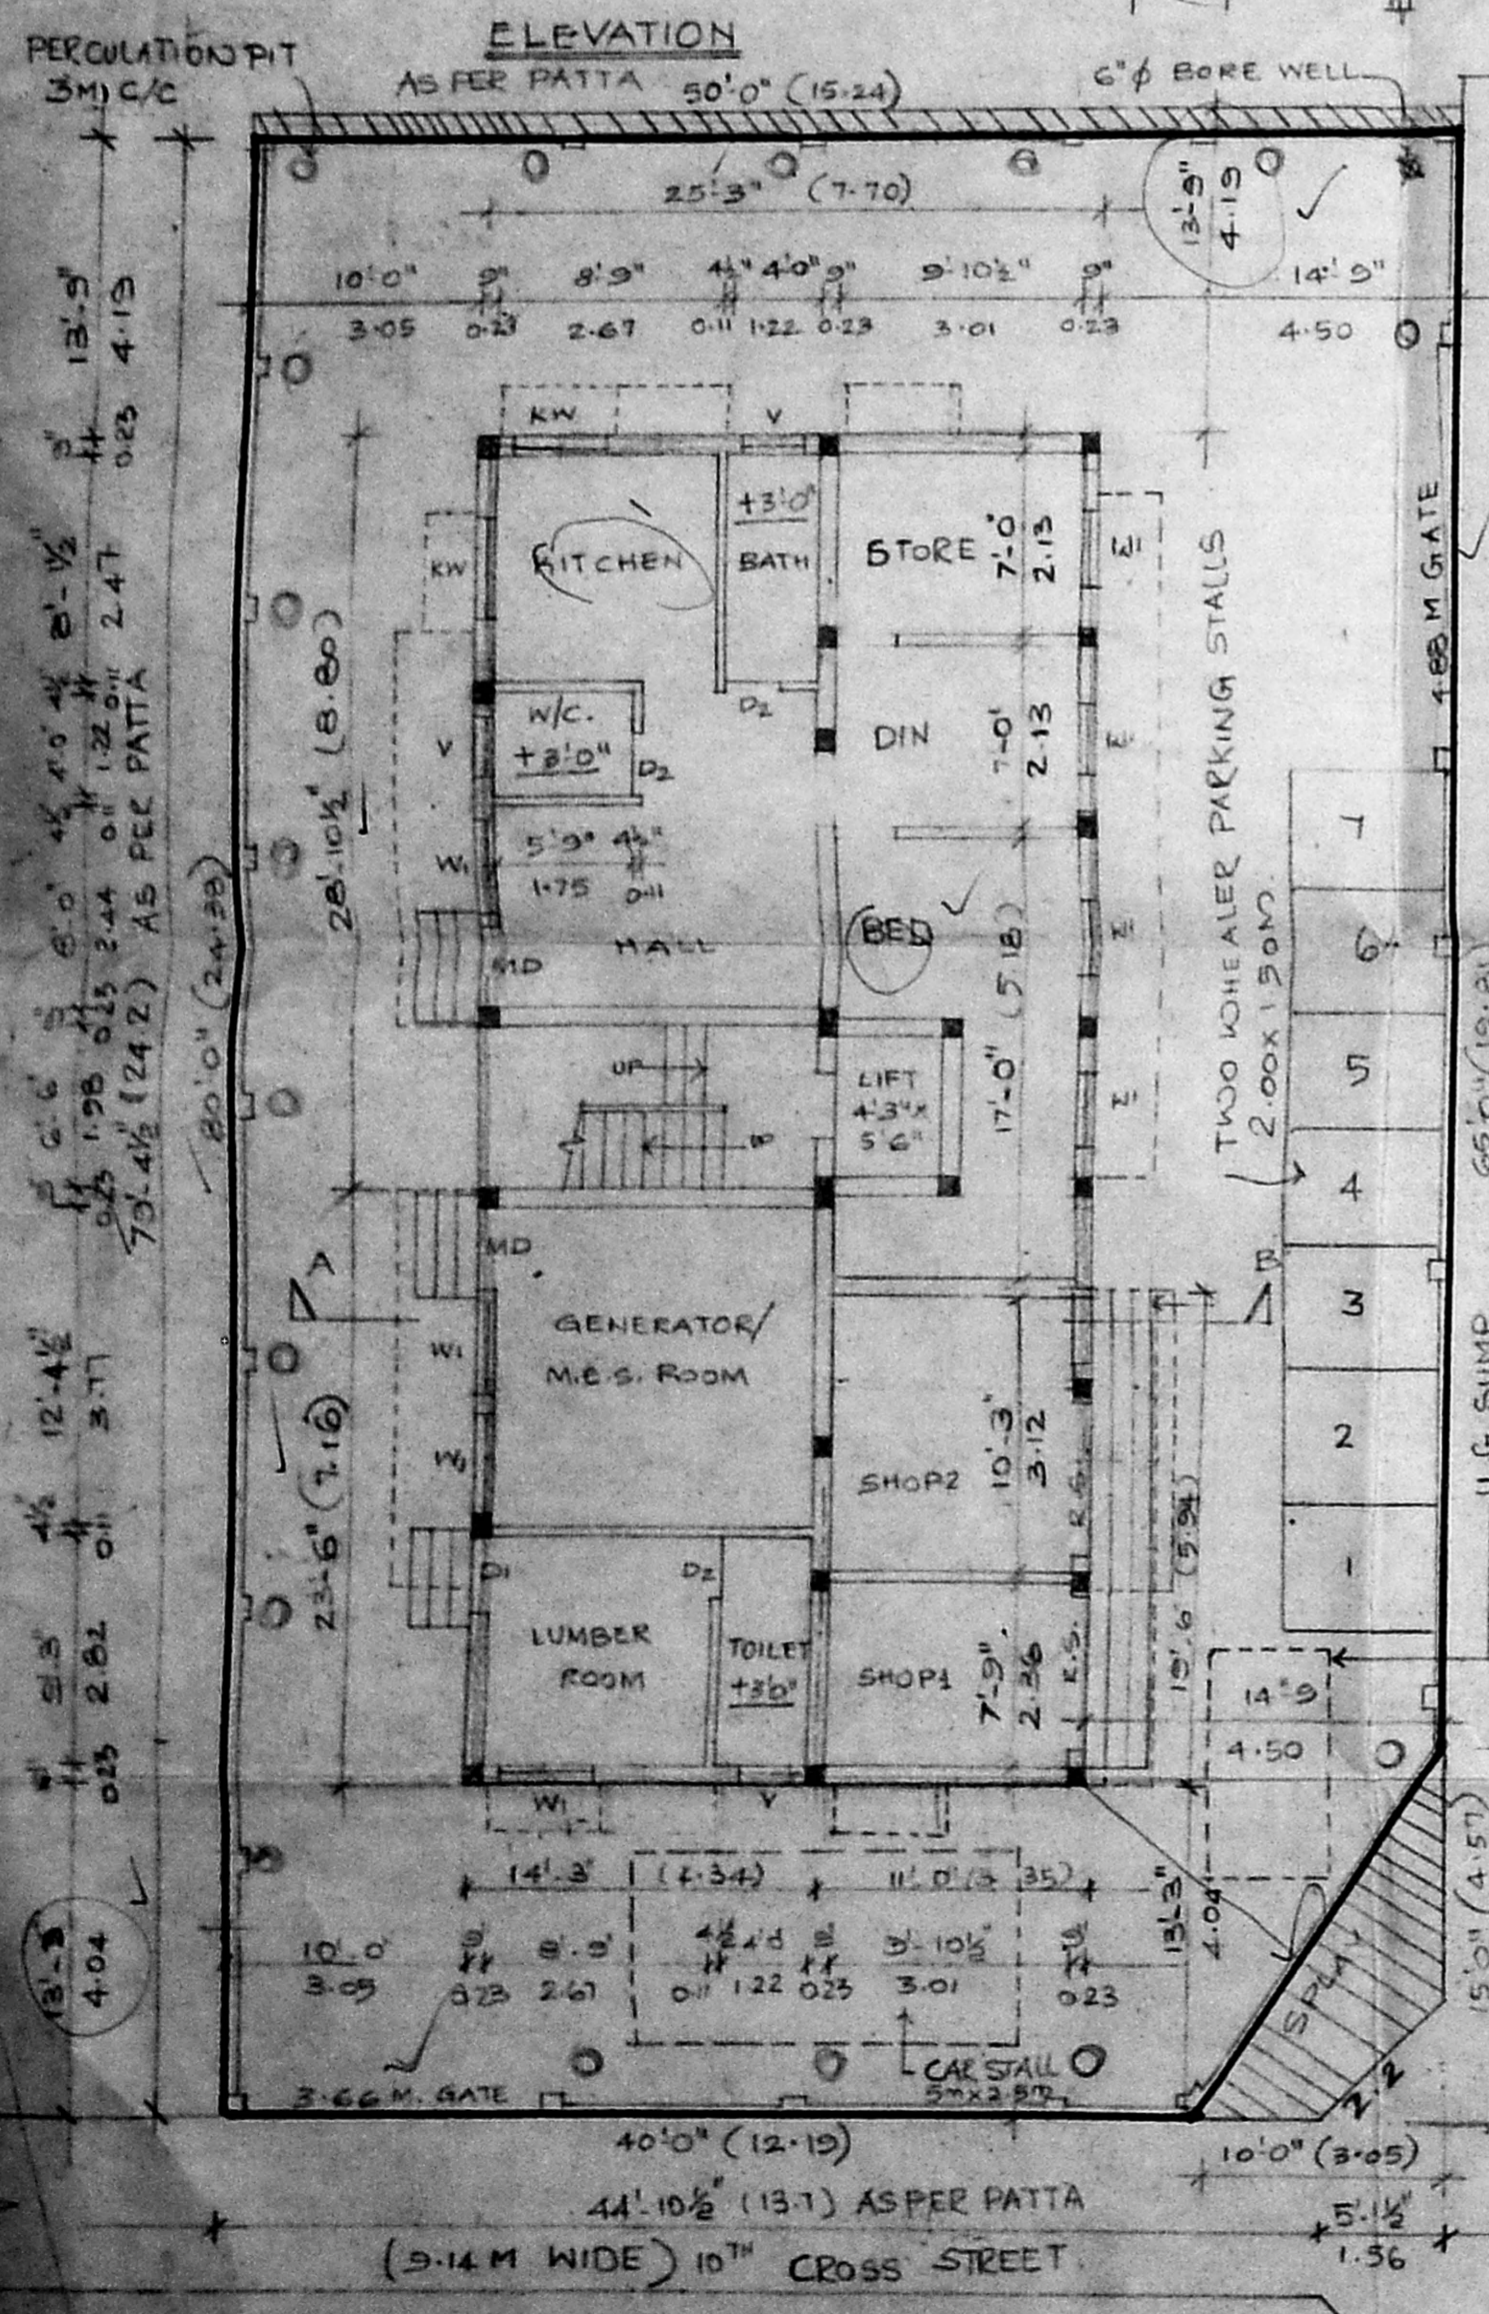

SITE cum GROUND FLOOR PLAN

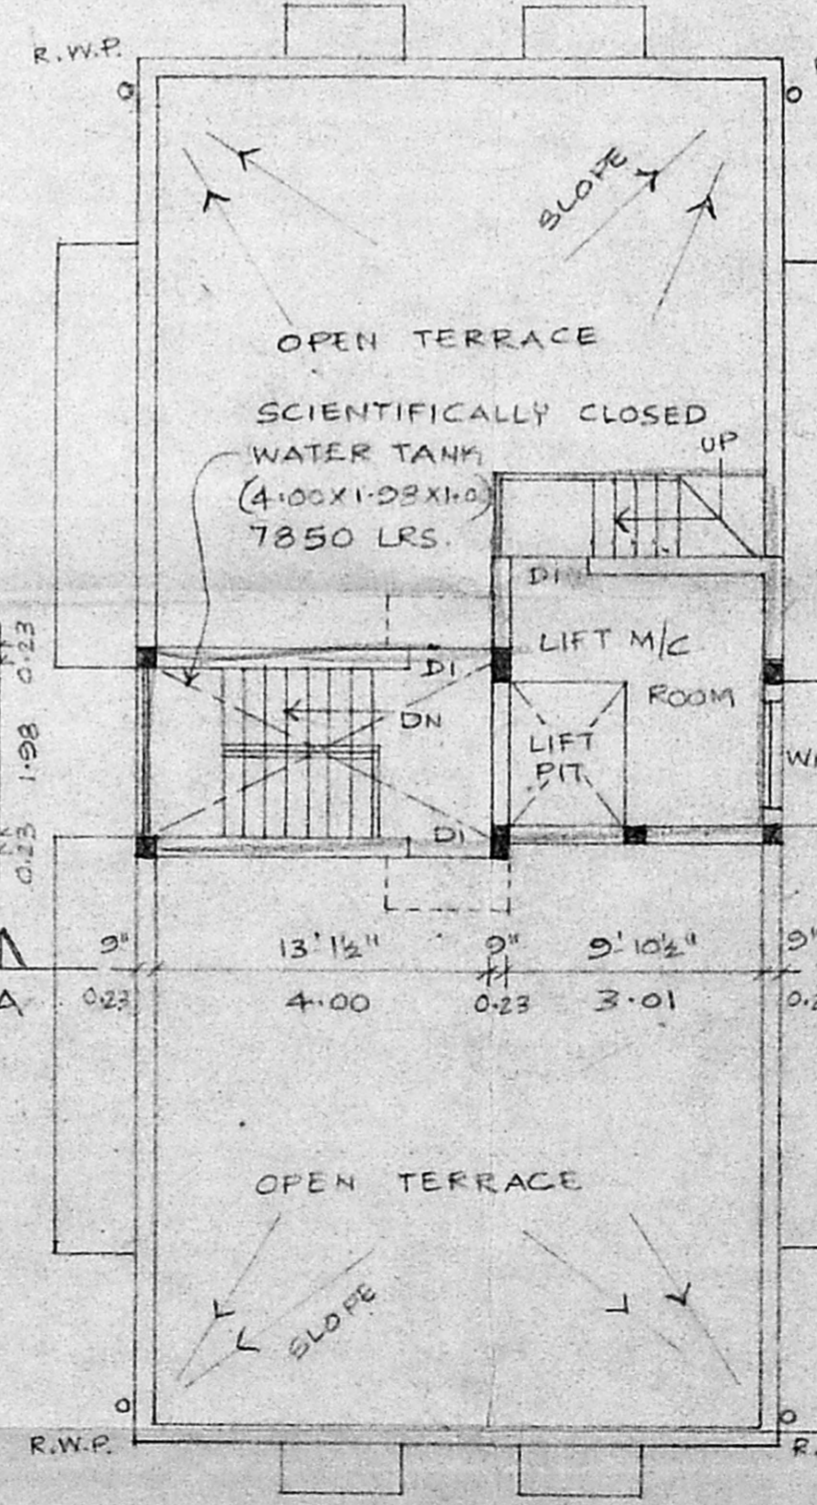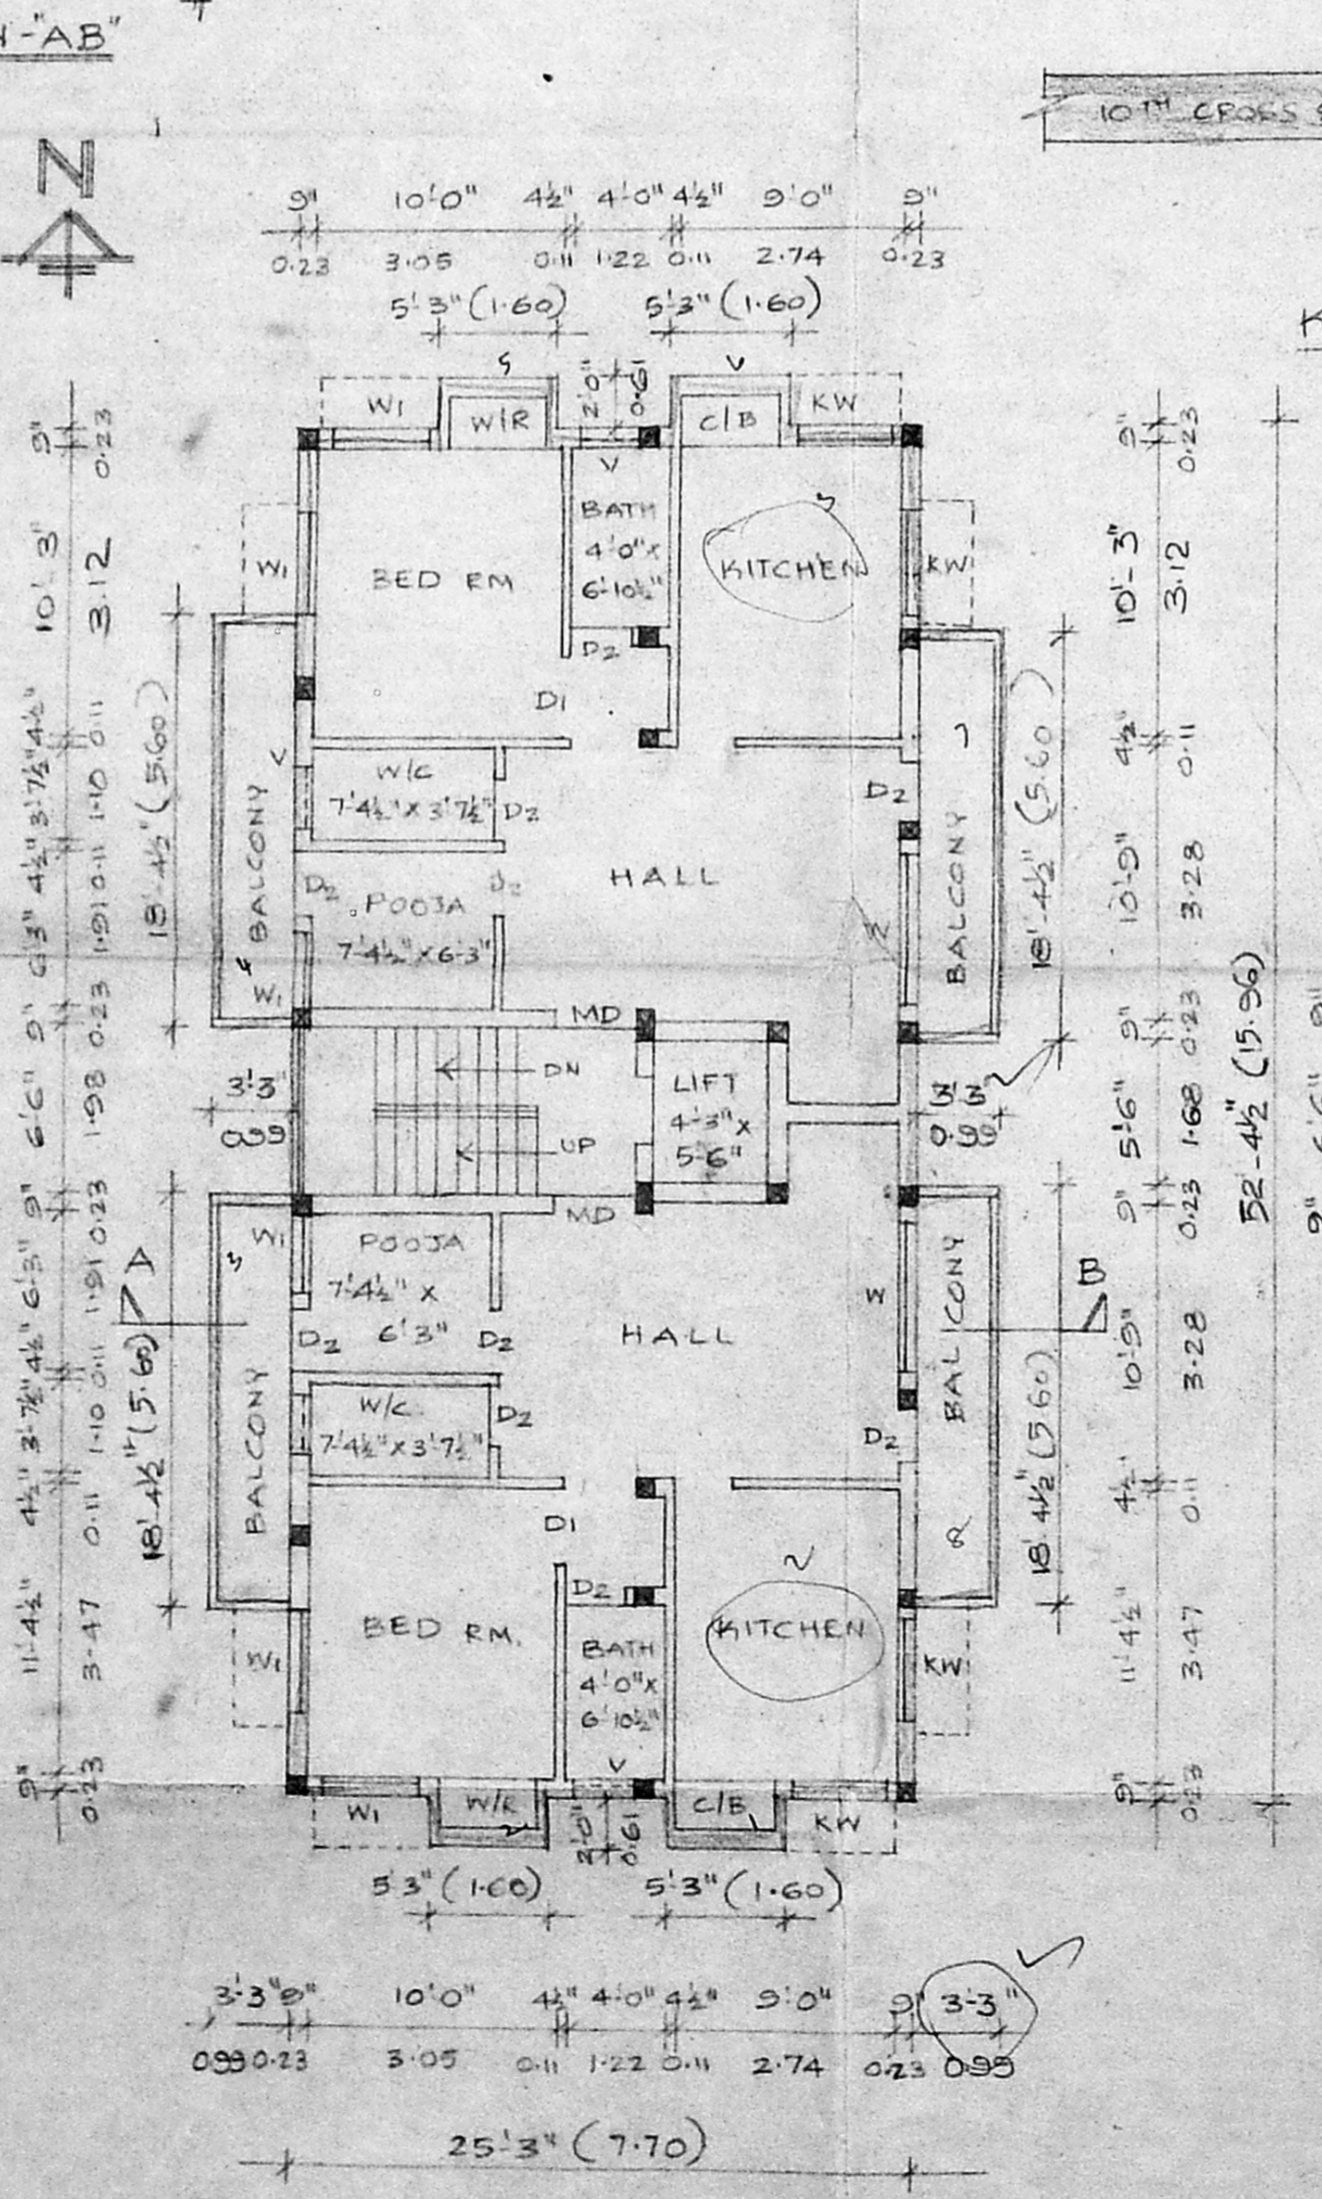

TERRACE FLOOR PLAN

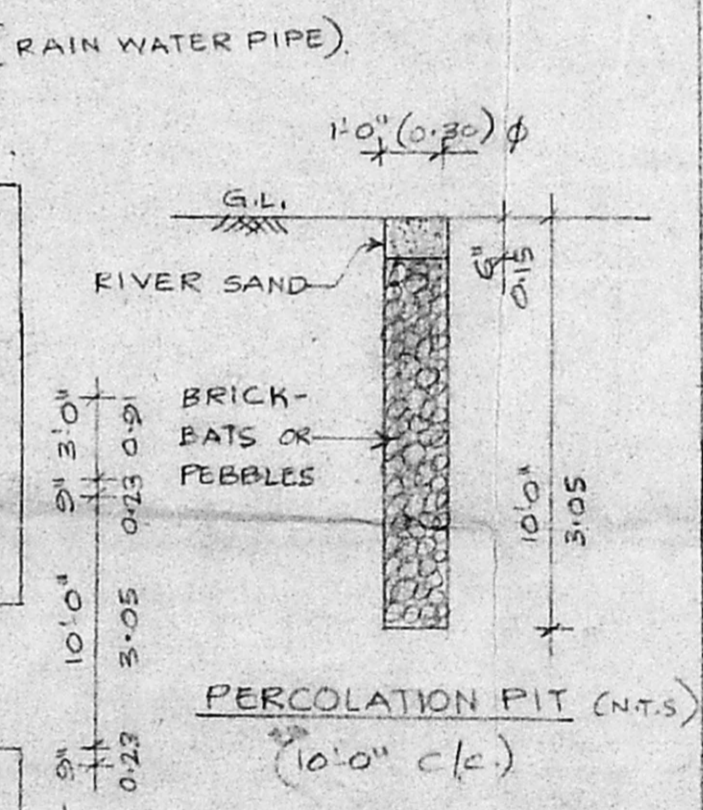

COMPOUND WALL DETAIL (N.T.S.)

AREA STATEMENT:

	SQ. FT.	SQ. M.
TOTAL PLOT EXTENT	4035.00	375.00
GROUND FLOOR	778.94	72.30
SHOP	214.50	19.90
FIRST FLOOR	1603.30	148.95
SECOND FLOOR	1603.30	148.95
THIRD FLOOR	1603.30	148.95
TOTAL BUILT-UP AREA	5803.34	539.34
LUMBER ROOM, GENERATOR & MES. RM.	335.00	31.13
HEAD RM., LIFT M/C RM.	242.00	22.45
PLOT COVERAGE: 39.73	F.S.I.: 1.44	

SCHEDULE OF JOINERY

MD	MAIN DOOR	3'3" X 7'0"	1.00 X 2
D1	DOOR	3'0" X 7'0"	0.91 X 2
D2	-DO-	2'6" X 7'0"	0.76 X 2
W	WINDOW	6'0" X 4'0"	1.83 X 2
WI	-DO-	4'0" X 4'0"	1.22 X 1
KW	KITCHEN WINDOW	4'0" X 3'0"	1.22 X 1
V	VENTILATOR	2'6" X 1'6"	0.76 X 0

SCALE: 1" = 8'0" (1:100)

COLOUR INDEX

PROPOSED	[Symbol]
ROAD	[Symbol]
BOUNDARY	[Symbol]

POWER AGENT OF Mr. V.S. GOVINDAN

N. S. Radhakrishnan

LICENSED SURVEYOR:

T.K. RAMDAS, M.E., P.V.
 CHARTERED ENGINEER (C.E.) 27-10-67
 M 29308/F.L. DT. 9-1-81
 LICENSED SURVEYOR CLASS-1, No. 188
 CORPORATION OF CHENNAI
 GOVT. REGD. VALUER C-1780/81
 29, FLAT No. 16, RAMACHANDRA ST.,
 N. NAGAR, CHENNAI-600 017
 TEL: OFF: 6281333, 6229086, RES: 6281982
 FAX: 61-44-6232978
 E-Mail: cmda@ramdastel.com