

FRONT ELEVATION

Revised Plan
Dt: 6/2/2009


Planning Permit No. B/1477/2009

APPROVED
SUBJECT TO THE CONDITIONS IN THIS OFFICE LETTER.
No. B/1477/2009 Date: 1/5/2009

o/c (ff) 1/6/2009

FOR MEMBER SECRETARY
CHENNAI METROPOLITAN
DEVELOPMENT AUTHORITY
CHENNAI-600 008.

30/5
4/6/2009

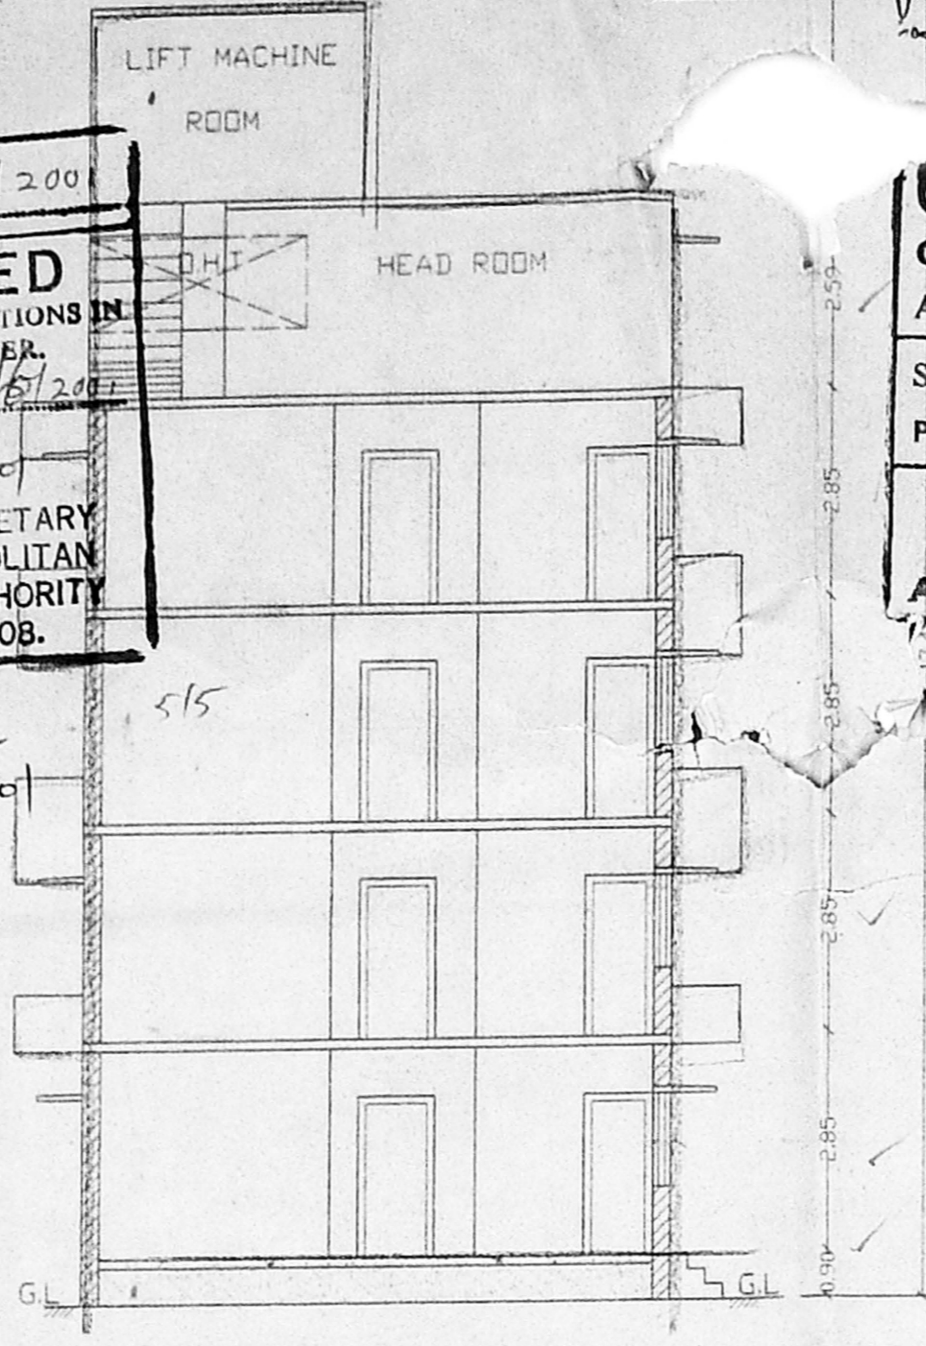

SECTION ON AA


Revised Plan
Dt: 6/2/2009

CMDA (B) No. 131/477/2009


Asst. P. A. RAMASAMY

8/12/09

A.P. 11/12/09

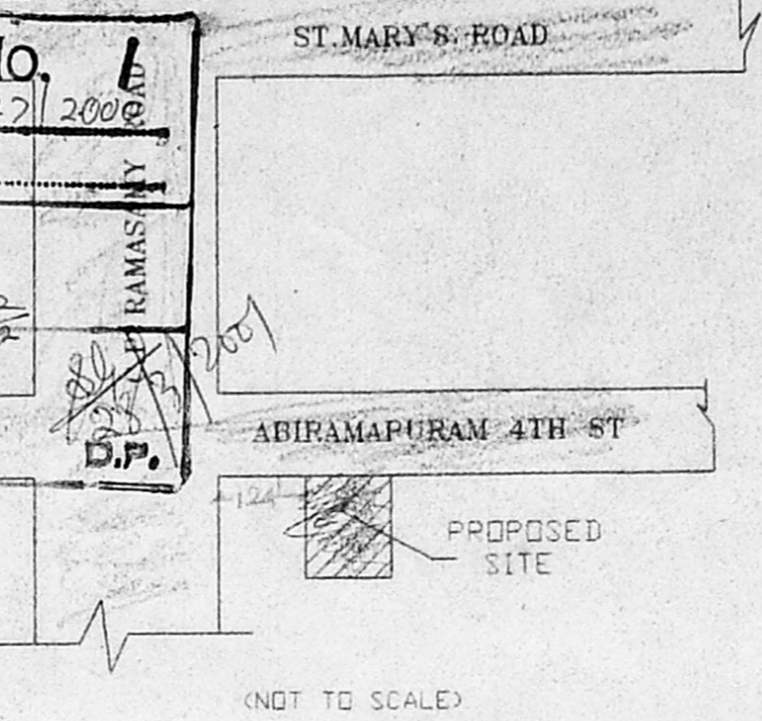


KEY PLAN

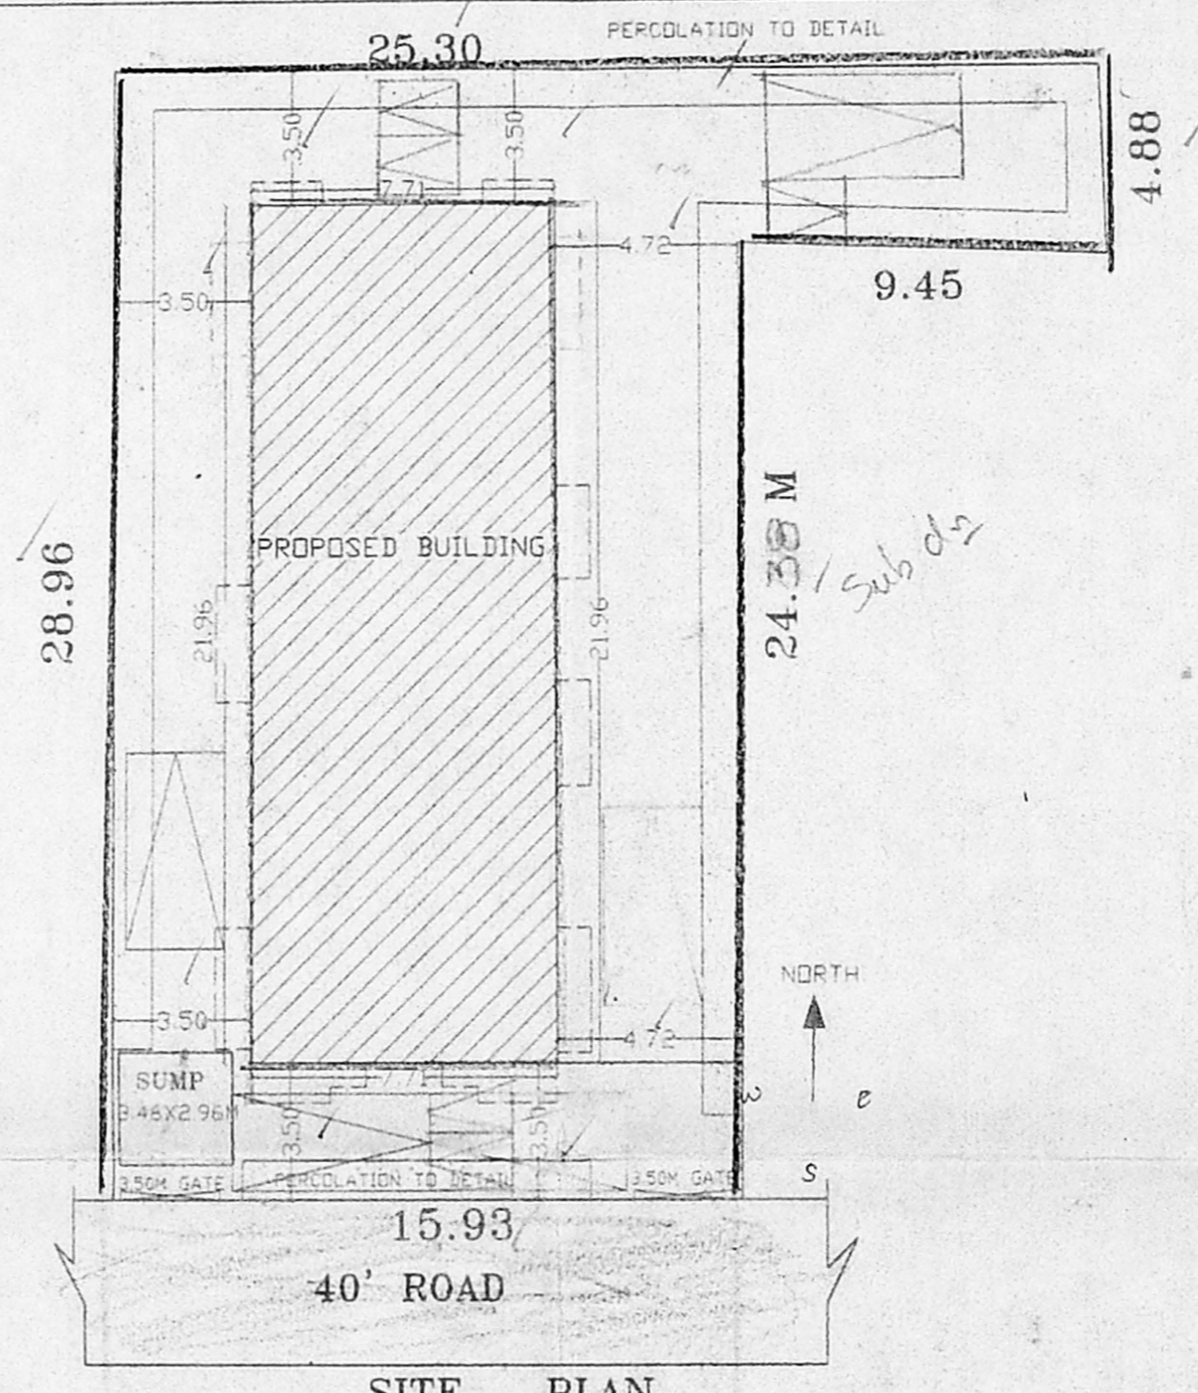


SITE PLAN


- SPECIFICATIONS :-
1. R.C.C FOOTING & COLUMN IN CONCRETE 1:2:4
 2. SUPER STRUCTURE : BRICKWORK SET IN cm
 3. R.C.C 1:2:4 FOR LINTELS, BEAMS & SLABS
 4. P.C.C 1:4:8 FOR FLOOR LEVELLING COURSE
 5. P.C.C 1:5:10 IN BASEMENT FOR FOUNDATION
 6. JOINERY WITH T.W. FLUSH DOORS & T.W. GLAZED WINDOWS & VENTILATORS
 7. 3 COATS OF CEMENT PAINT TO INSIDE & OUT SIDE WALLS
 8. 2 COATS OF ENAMEL PAINTS OVER ONE COAT OF PRIMER FOR JOINERY, GRILEWORK, ETC.
 9. WEATHERING COURSE OVER ROOF SLAB 3" THICK WITH BRICK JELLY LIME CONCRETE AND ONE LAYER OF PRESSED TILES ON TOP

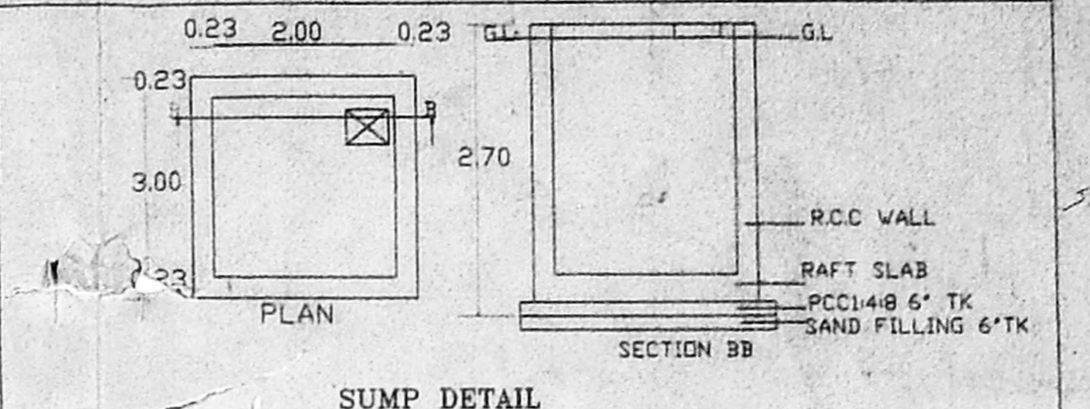

SUMP DETAIL

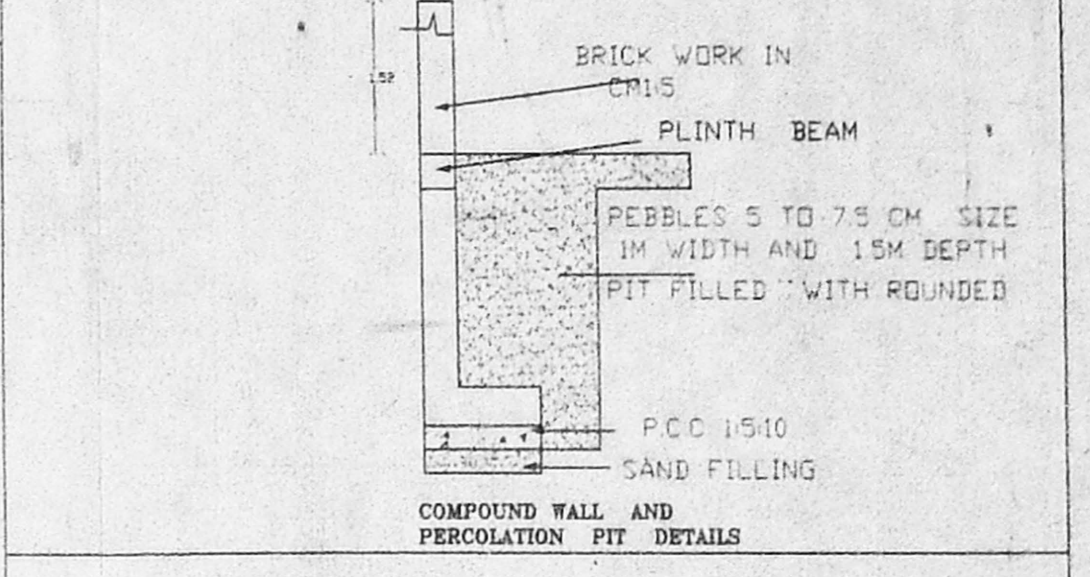

COMPOUND WALL AND PERCOLATION PIT DETAILS

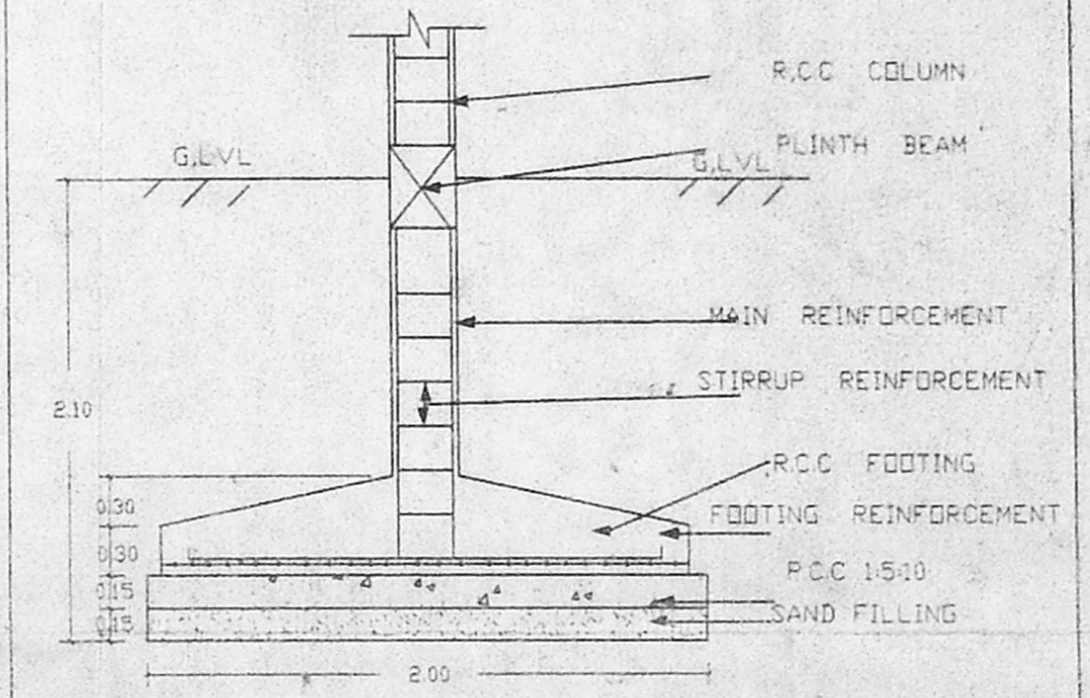

FOUNDATION DETAILS

AREA STATEMENT

PLOT EXTENT	504.54 M2
PRO. GROUND FLOOR BUILTUP AREA	153.10 M2
PRO. FIRST FLOOR BUILTUP AREA	193.73 M2
PRO. SECOND FLOOR BUILTUP AREA	193.73 M2
PRO. THIRD FLOOR BUILTUP AREA	193.73 M2
PRO. TOTAL BUILTUP AREA	734.29 M2
F.S.I	1.45

COLOUR INDEX

PROPOSED

ROAD

BOUNDARY

SCALE : 1:100

SCHEDULE OF JOINERY

M.D DOOR	1.00X1.10
D1 DOOR	0.90 X2.10
D2 DOOR	0.75 X2.10
W WINDOW	1.30X1.22
W1 WINDOW	1.10X1.22
V VENTILATOR	0.60 X 0.60


PLAN SHOWING THE PROPOSED CONSTRUCTION OF GROUND FLOORS + 3 FLOORS RESIDENTIAL BUILDING AT DOOR NO:111 4TH STREET ABIRAMPURAM RS NO:3655/9 , BLOCK NO:72, MYLAPORE CHENNAI - 6000004.

ALL MEASUREMENTS ARE IN METRES


Phone: 23371-23301, 2404719

G. RUTHRA PRABHU, B.E., A.I.E.
Consulting Civil Engineer
Licensed Surveyor - 3 Registered Valuer
CORPORATION OF CHENNAI
License No. 30 Class-1
27-A, Kozim, Sahib Street,
CHENNAI-600 004
C. PALLAVARAM (BEHIND SINGAPORE SHOPPEE)


Suguna Prabhakaran

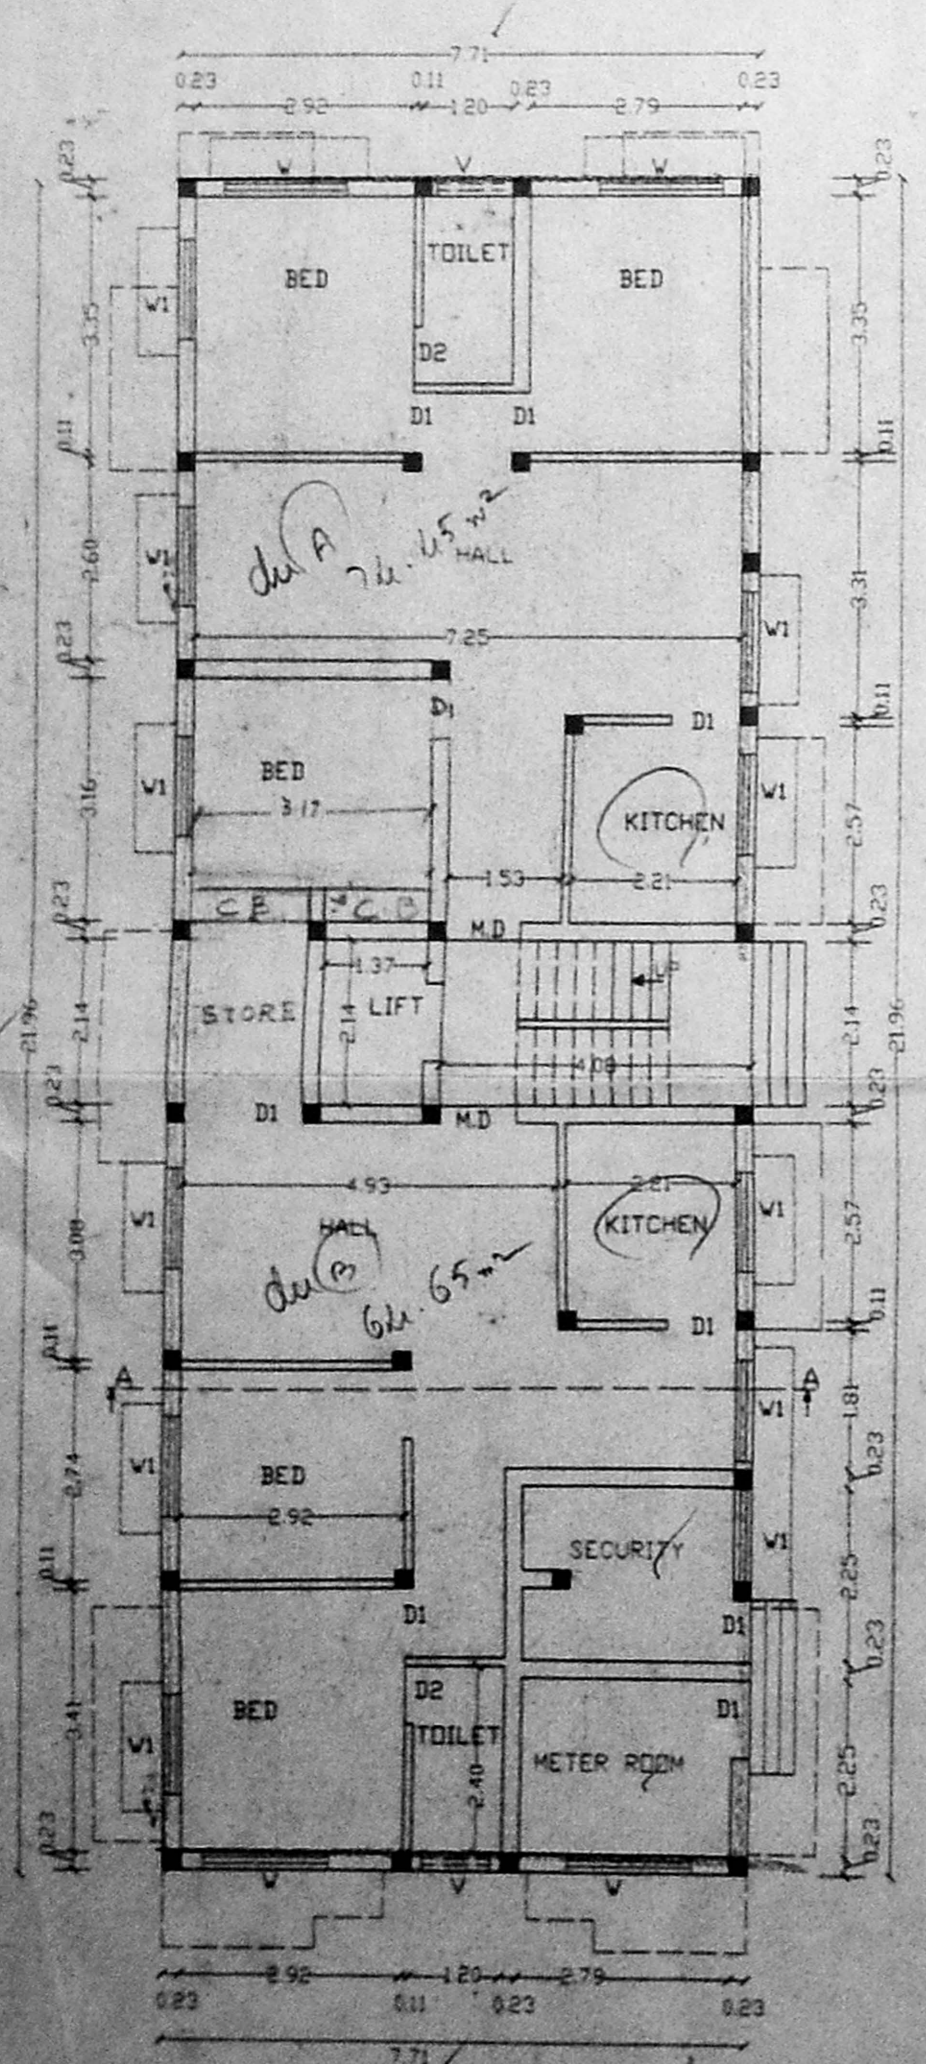

GROUND FLOOR PLAN

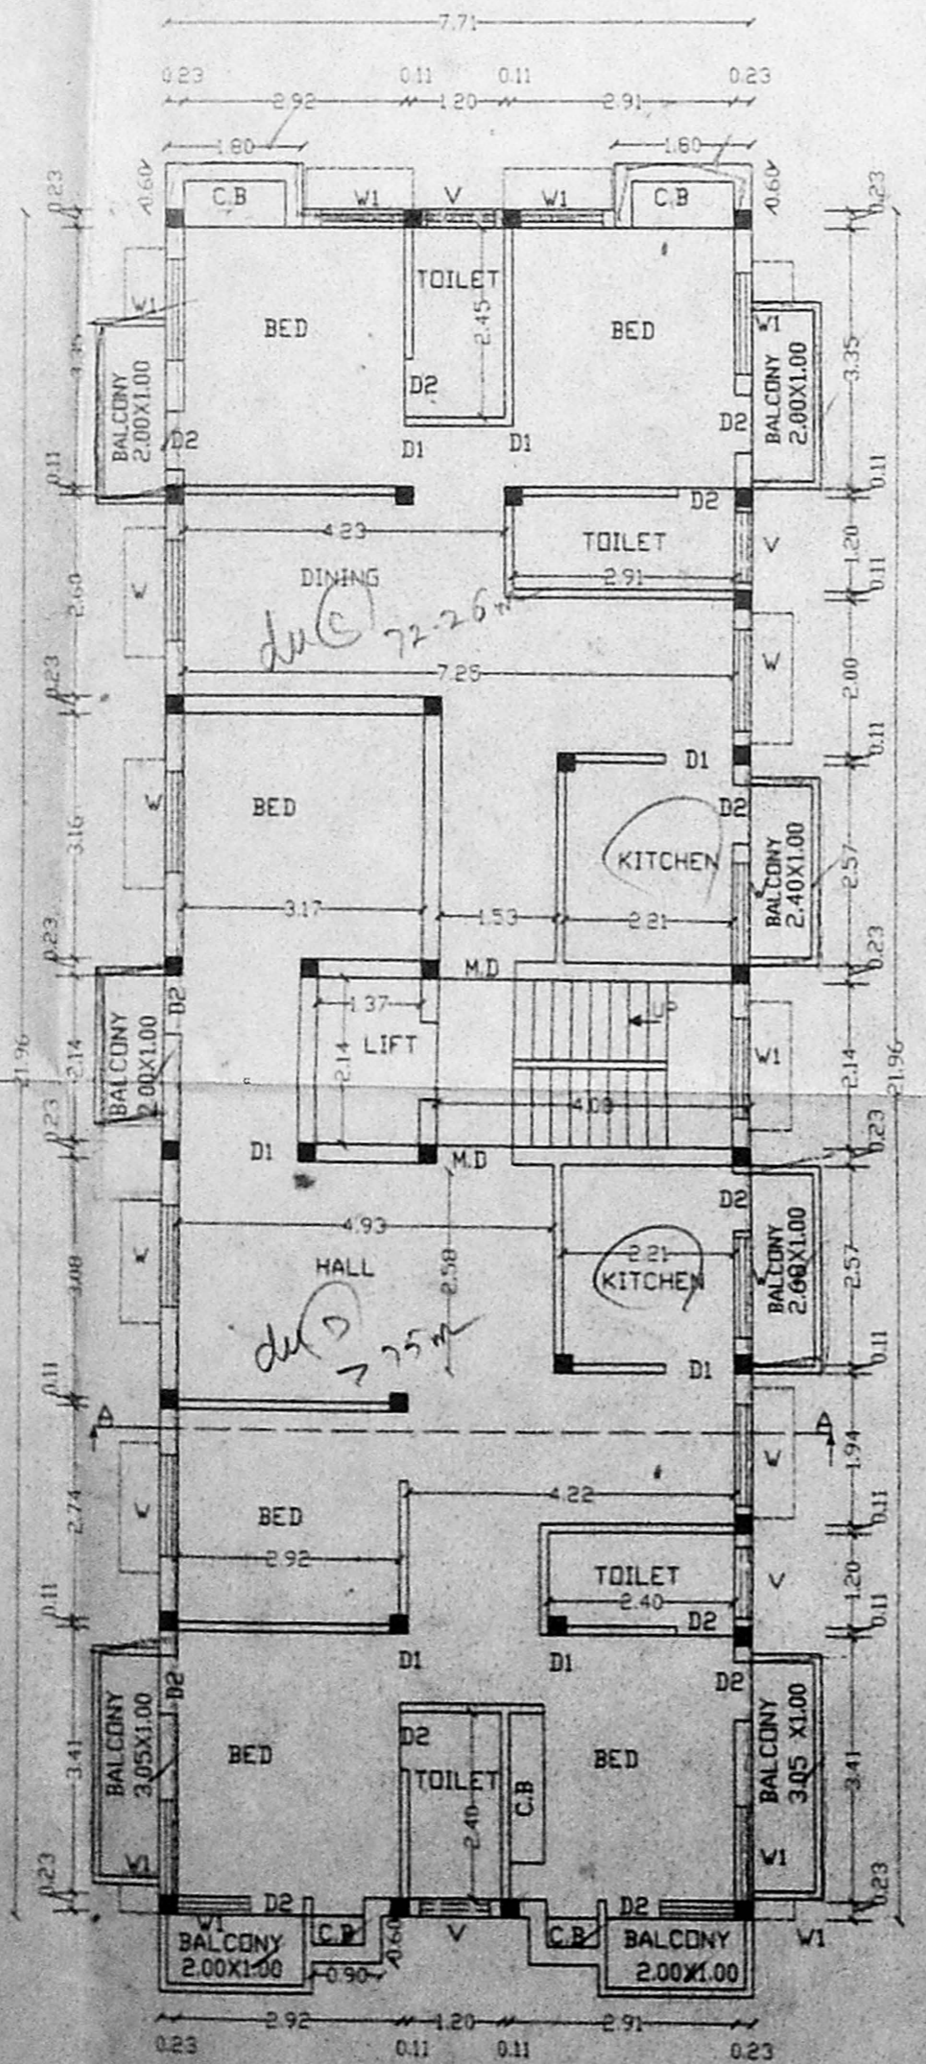

FIRST, SECOND & THIRD FLOOR PLAN

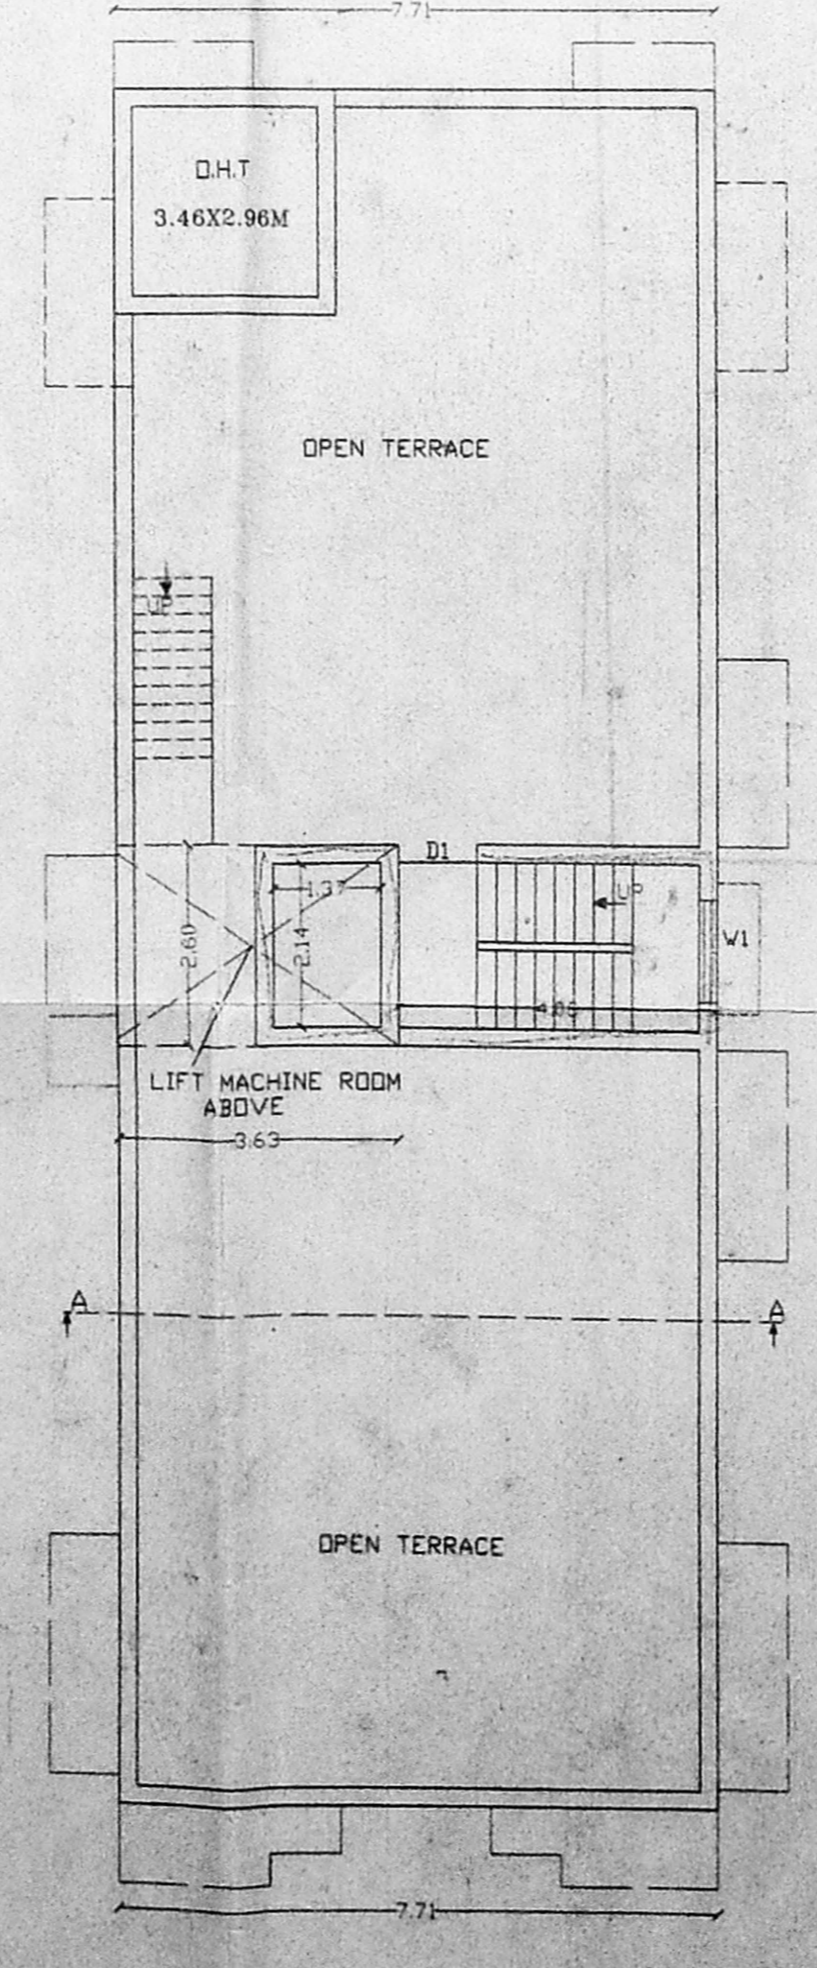

TERRACE FLOOR PLAN

OWNER LICENSED SURVEYOR