


FRONT ELEVATION


CMDA (B) No. 1
 C.No. B.1.53x33 (2000)
 ASSESSING COURSE
 Scrutiny
 P.A. 15/5
 AP. 15/5 (200)

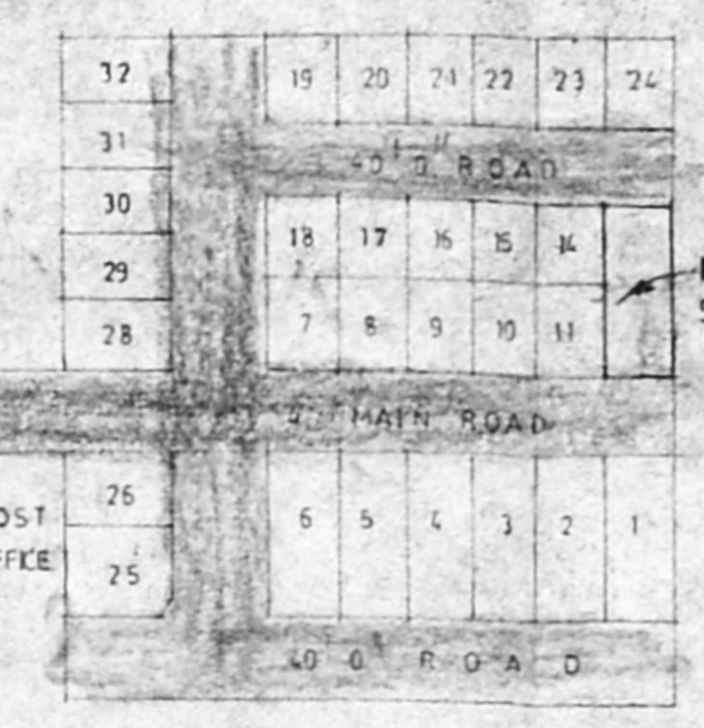


KEY PLAN (NOT TO SCALE)

PLAN SHOWING THE PROPOSED
 RESIDENTIAL FLATS AT T.S. NO.
 20, 21, 22, BLOCK NO 10,
 PLOT NO. 12 & 13, 4TH & 12TH MAIN
 ROAD, EASTURBA NAGAR,
 ADYAR, PALUPPATTU TOKIN,
 MYLAPORE TRIPLIKANE TALUQ
 CHENNAI DISTRICT.

SECTION ON AB

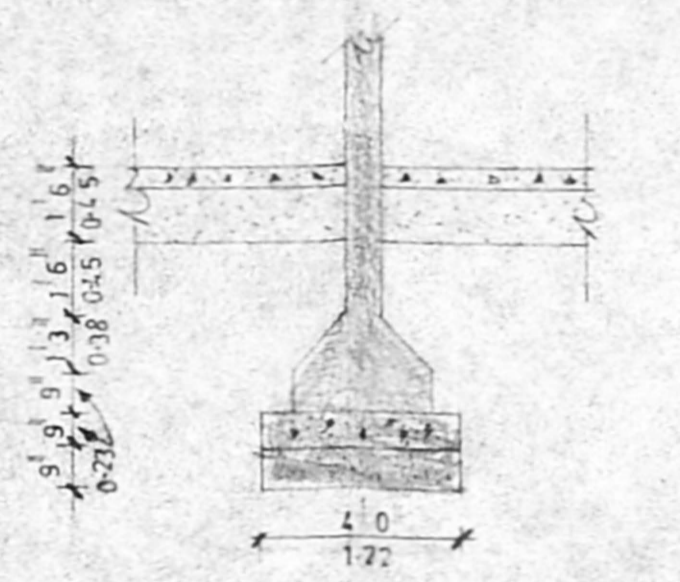

COLUMN FOOTING FOUNDATION

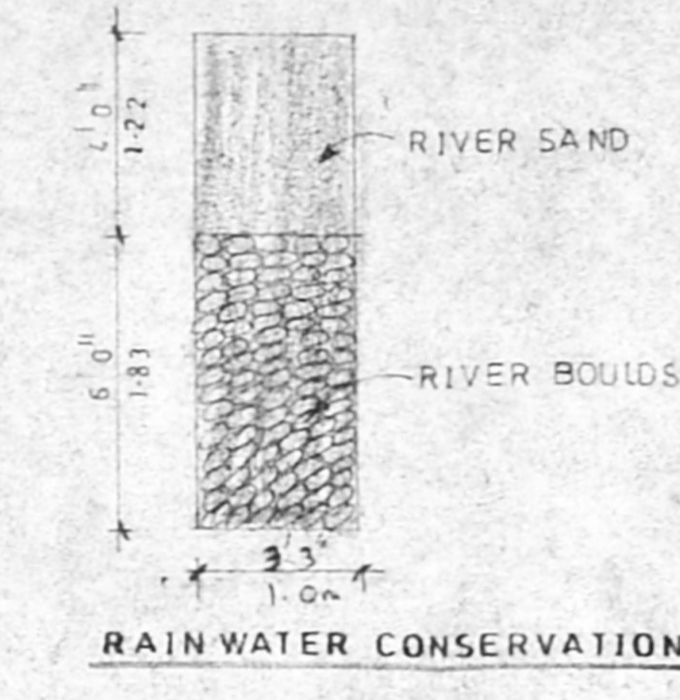

RAIN WATER CONSERVATION

SCHEDULE OF JOINERY	SQ-FT	SQ-M
D1 DOOR	3'0" X 7'0"	0.91 X 2.13
D2 DOOR	2'6" X 7'0"	0.76 X 2.13
W WINDOW	6'0" X 4'6"	1.82 X 1.37
W4 WINDOW	4'6" X 4'0"	1.37 X 1.22
W2 WINDOW	4'0" X 4'0"	1.22 X 1.22
W3 WINDOW	3'0" X 4'0"	0.91 X 1.22
V VENTILATOR	2'0" X 1'6"	0.60 X 0.46

AREA STATEMENT	SQ-FT	SQ-M
TOTAL AREA OF PLOT	7200.00	669.14
STILT FLOOR AREA (GARAGE + LIFT FLOOR)	181.42	14.07
FIRST FLOOR AREA	2636.48	245.03
SECOND FLOOR AREA	2636.48	245.03
THIRD FLOOR AREA	2936.48	272.03
FOURTH FLOOR AREA	2636.48	245.03
TOTAL AREA	10687.34	994.18
PLOT COVERAGE	86.61%	
F.S.I	1.49	


LEGEND	
PROPOSED	
ROAD	
PLOT BOUNDARY	
SEWAGE LINE	
WATERLINE	

SCALE: 1"=8'0"


OWNER'S SIGNATURE

G. MURALI, B.Arch, M.C.A.,
 REGISTERED ARCHITECT (CA/91/14149)
 LICENSED SURVEYOR CLASS I (R.A. NO: 248)
 CORPORATION OF CHENNAI


ARCHCONS PLANNERS & PROMOTERS
 ARCHITECT ENGINEERS & INTERIOR DESIGNERS
 NO:13/1 WALLAJAH ROAD,
 FIRST FLOOR,
 CHENNAI-2
 PH: 8588255.

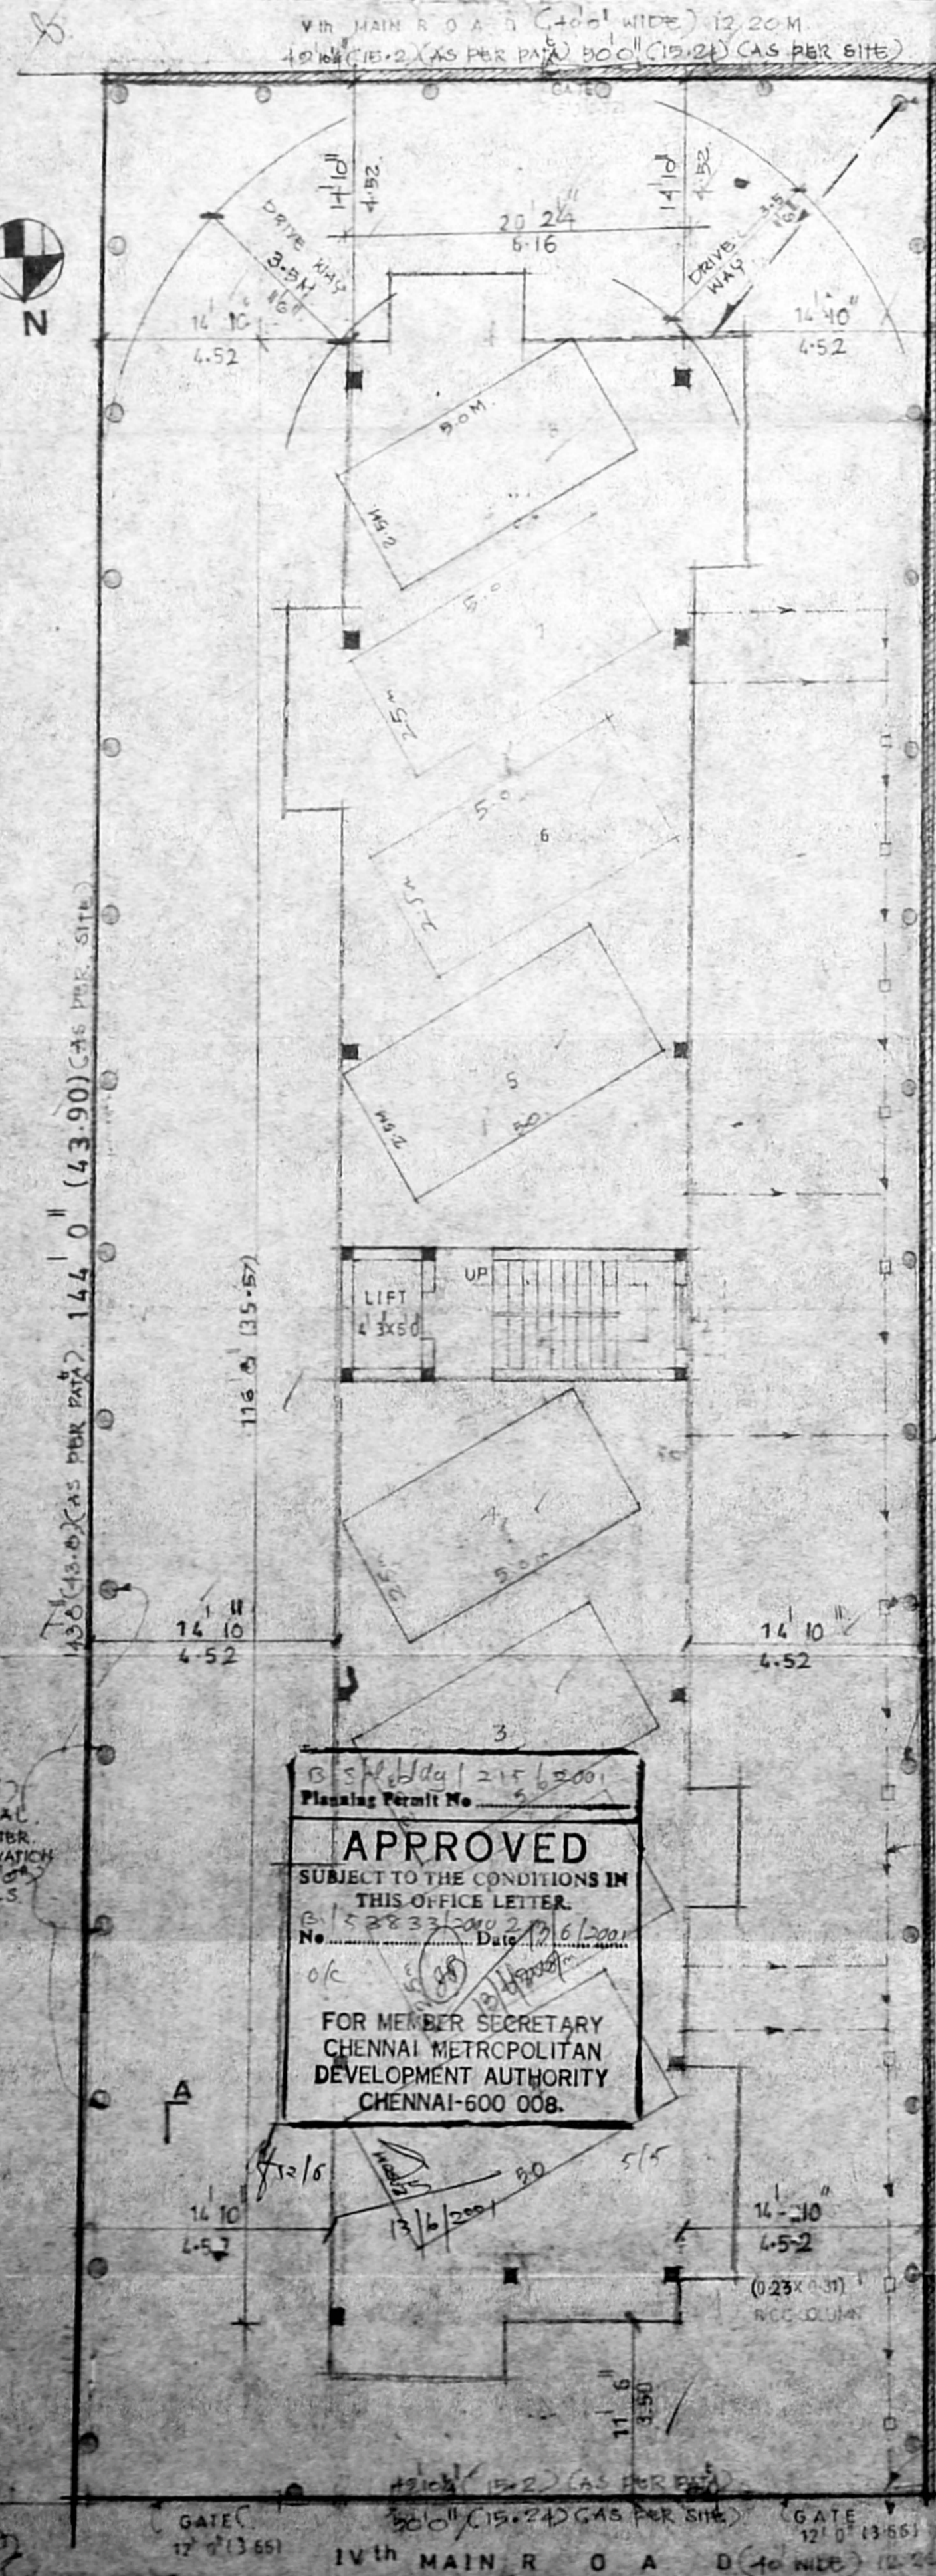

APPROVED
 SUBJECT TO THE CONDITIONS IN
 THIS OFFICE LETTER.
 FOR MEMBER SECRETARY
 CHENNAI METROPOLITAN
 DEVELOPMENT AUTHORITY
 CHENNAI-600 008.

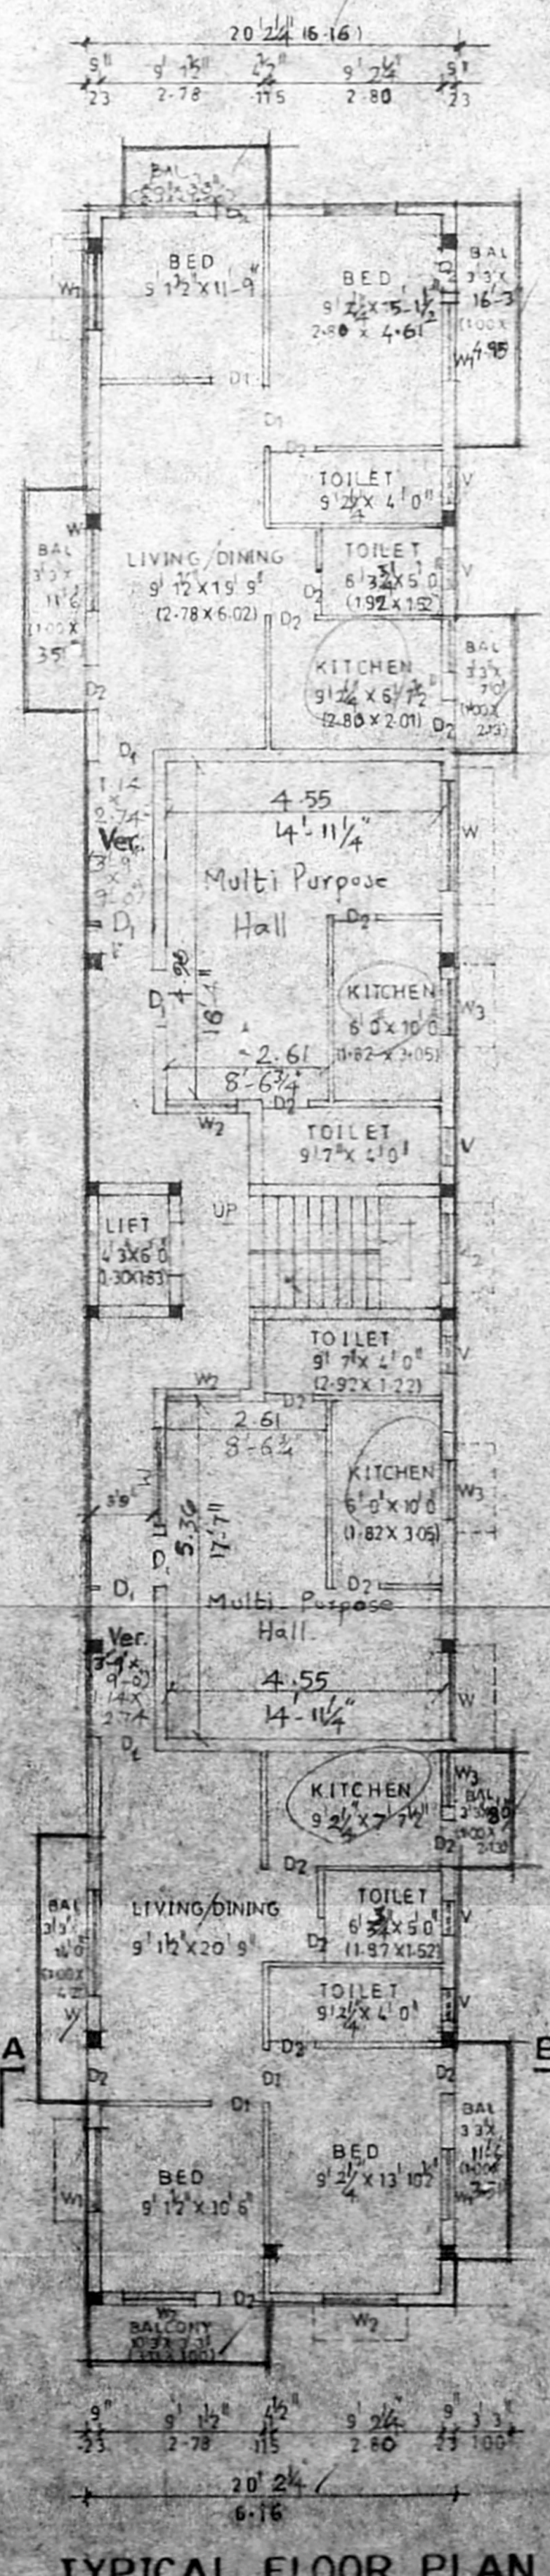

TYPICAL FLOOR PLAN

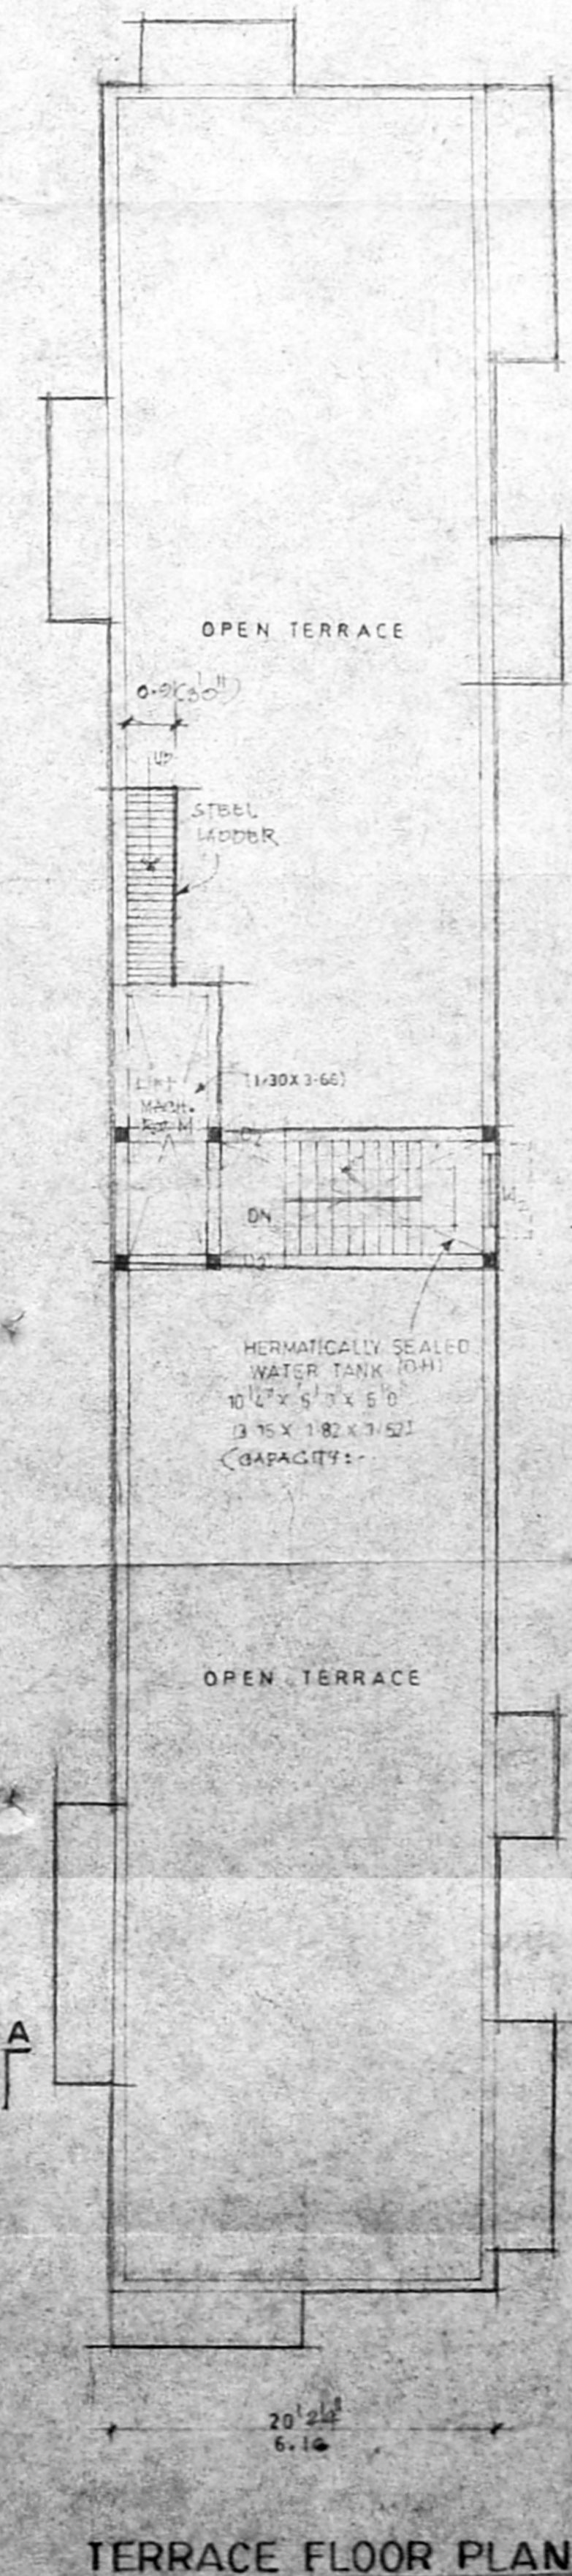

TERRACE FLOOR PLAN

FIRST, SECOND, THIRD, FOURTH FLOOR PLAN

SITE CUM STILT FLOOR PLAN (CAR PARKING)