




Front elevation

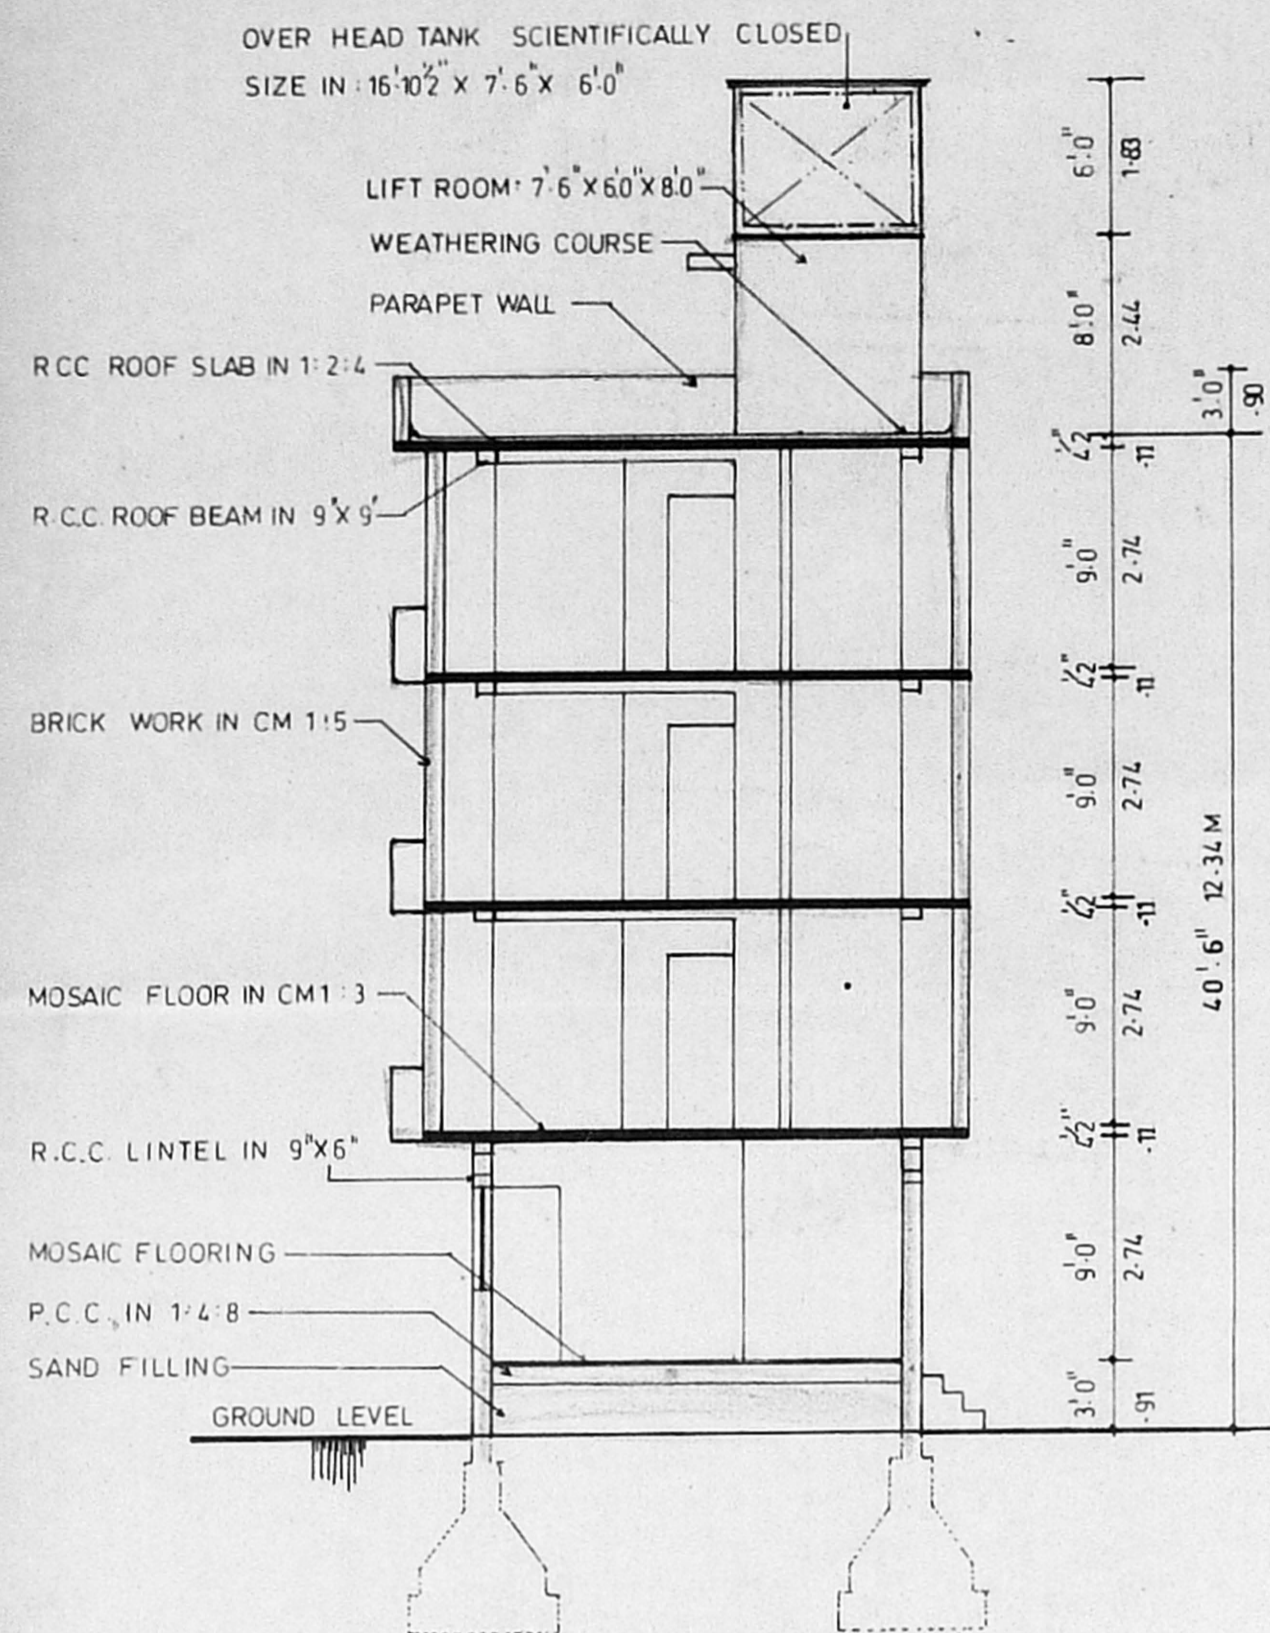


Section on 'xy'

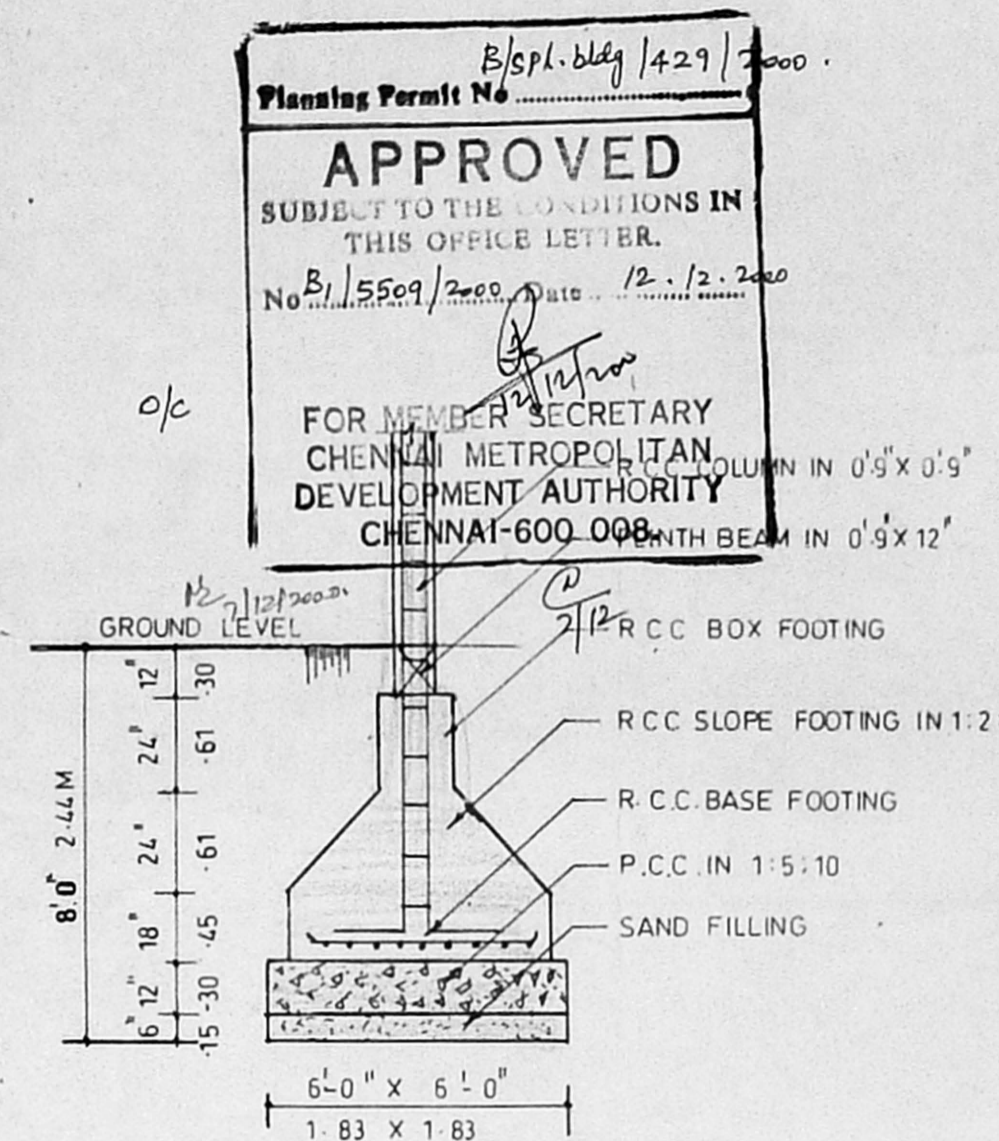


R.c.c. column foundation

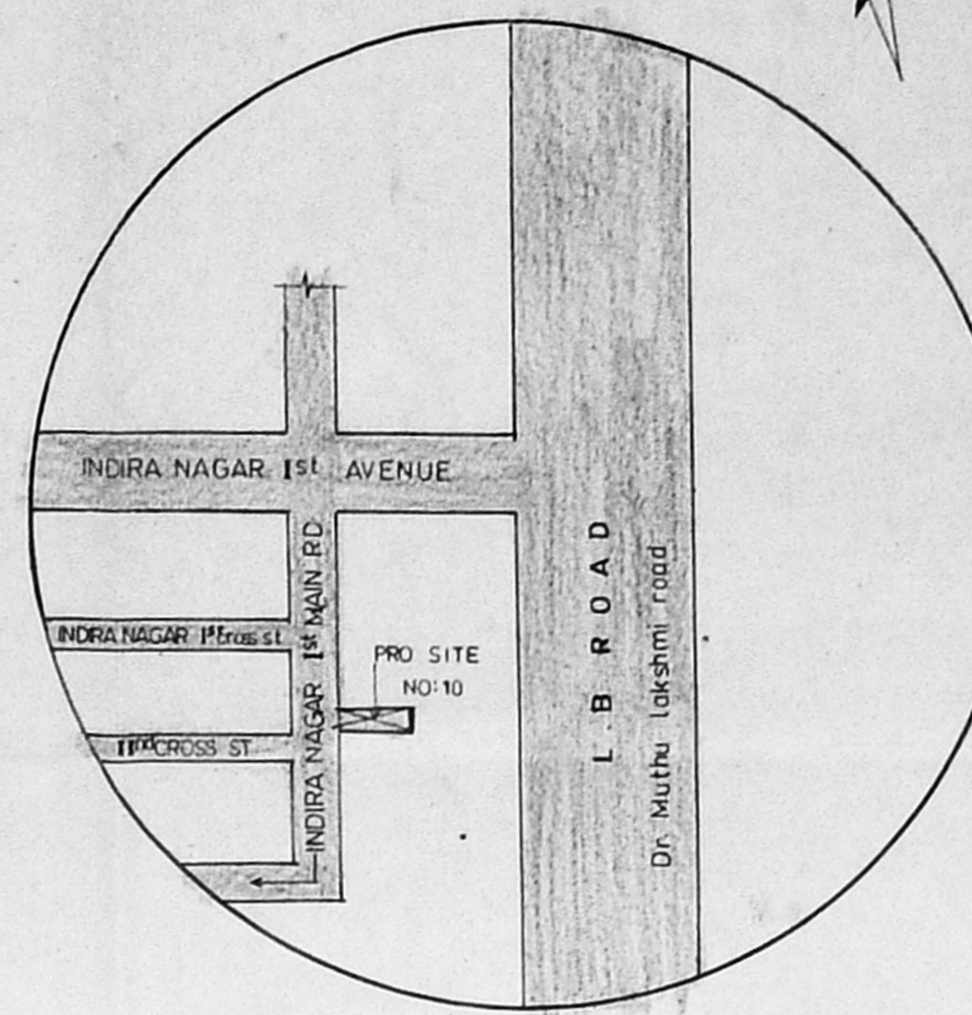

Key plan NTS

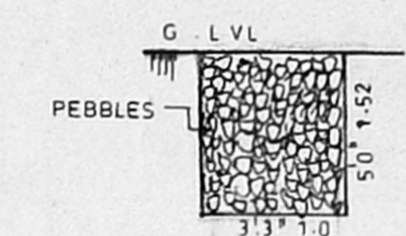


PERCUSSION PIT

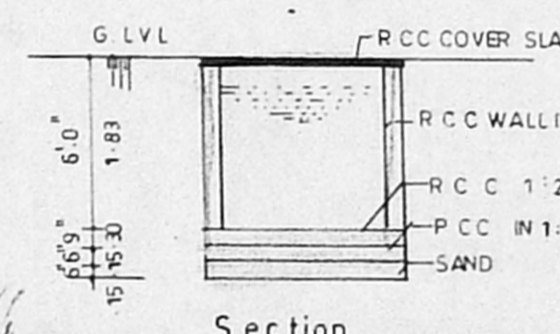


Section

U-G. SUMP DETAILS

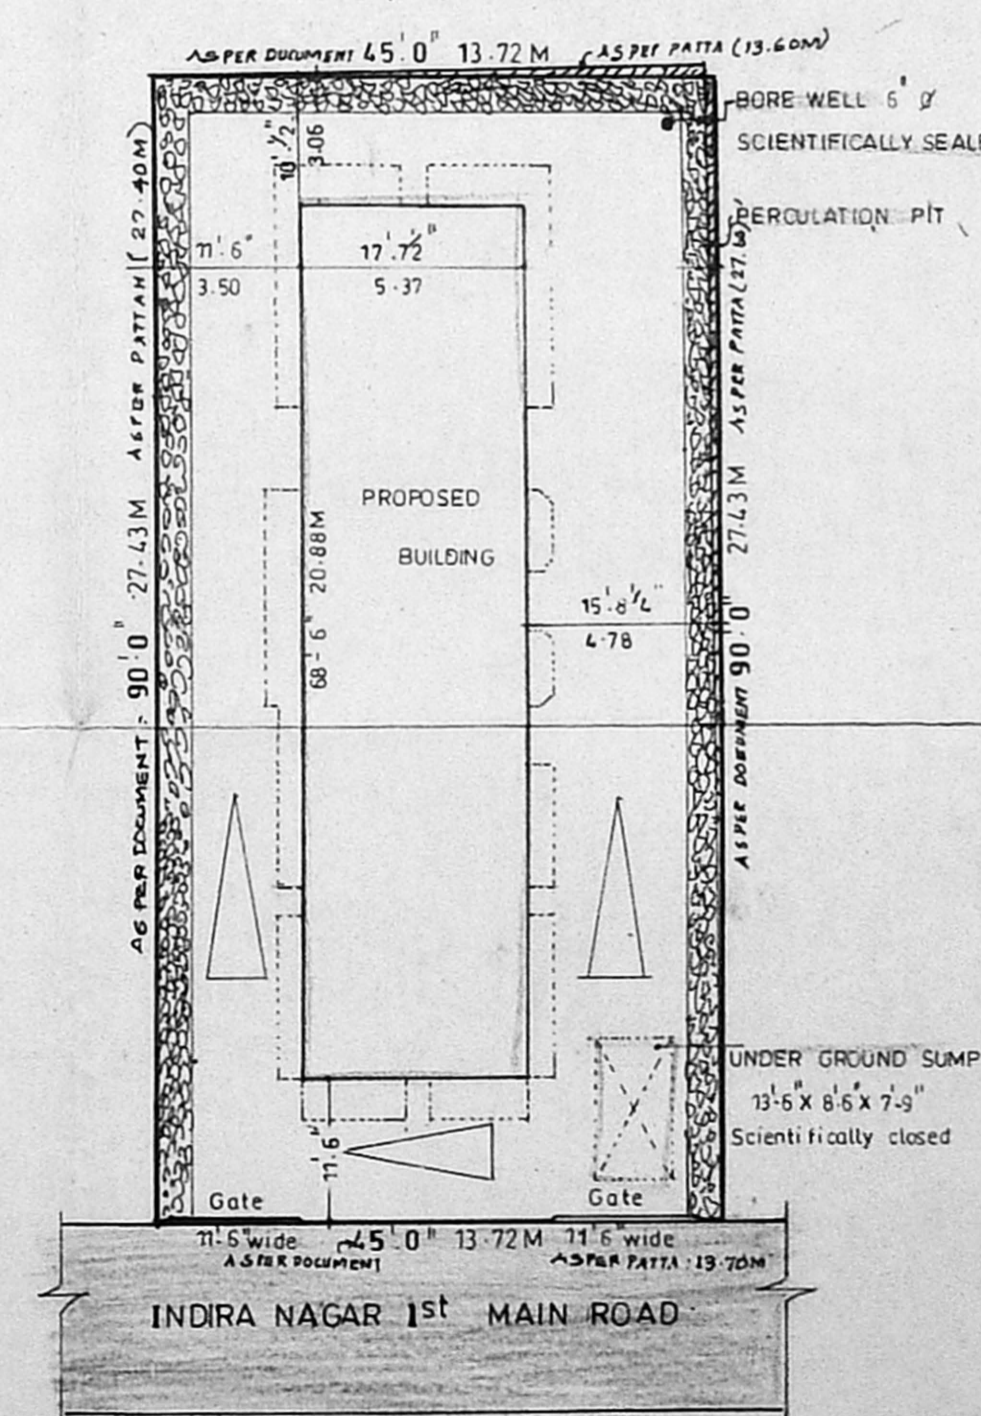


Clear site plan


SCALE: 1" = 16'-0"

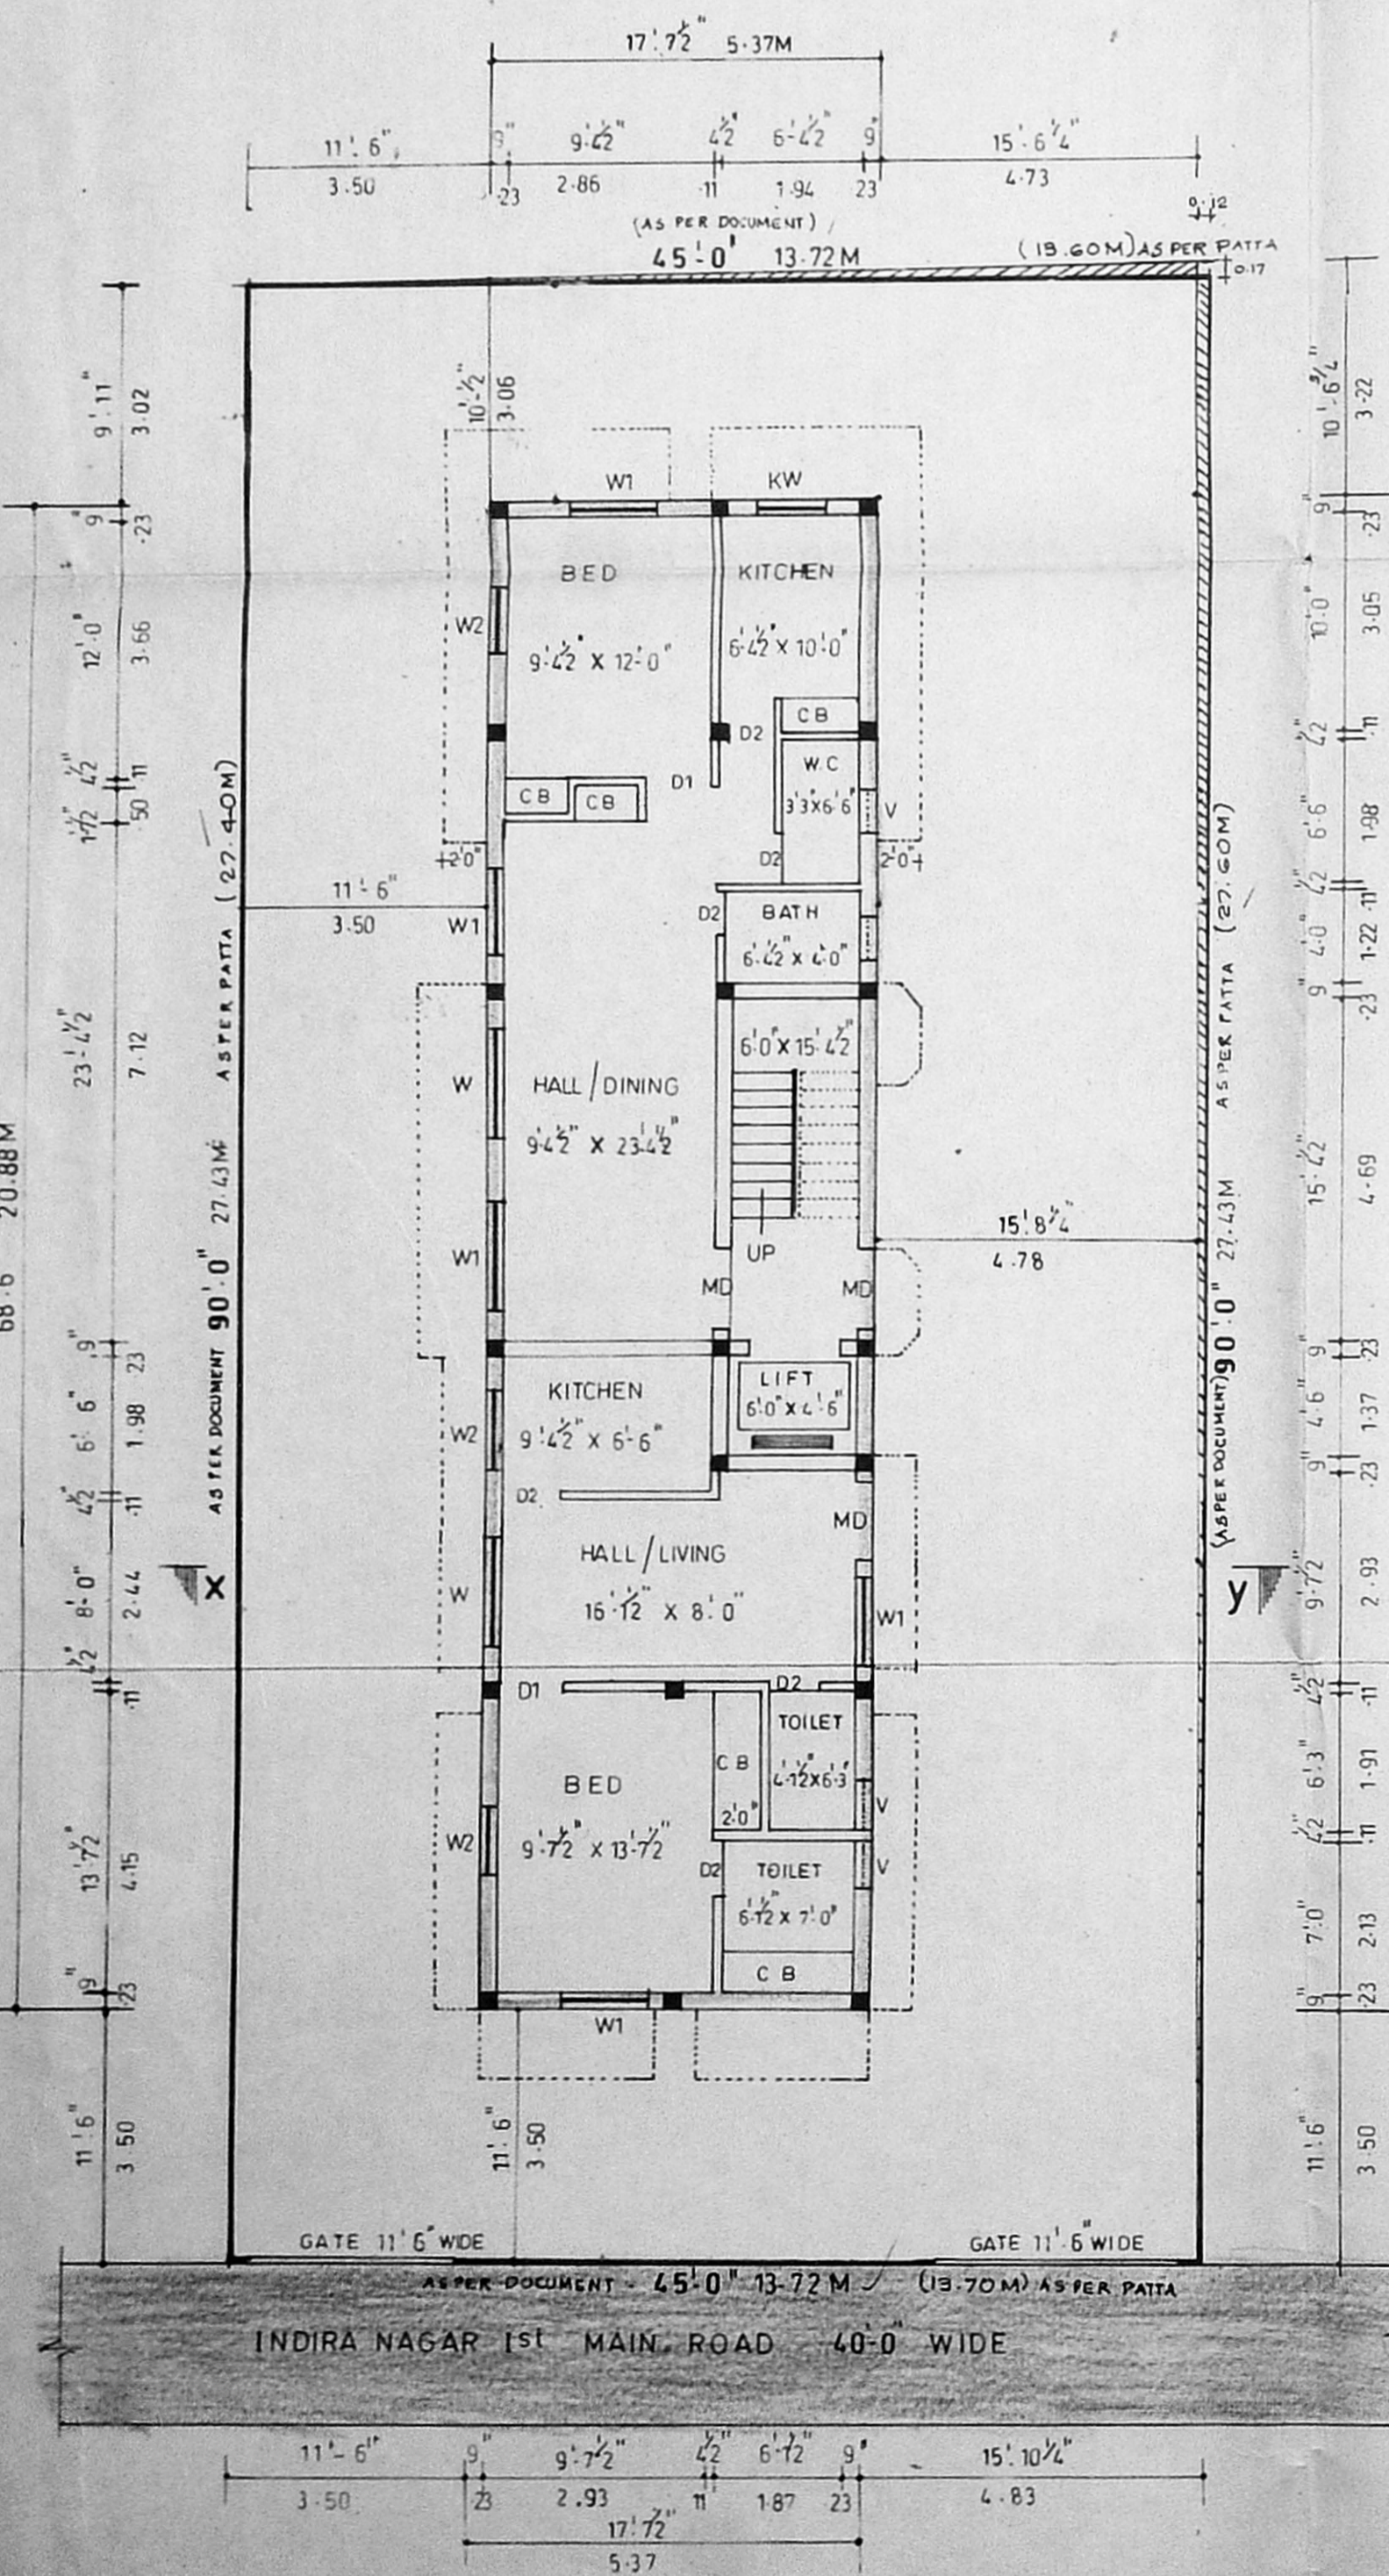

Site plan / ground floor plan

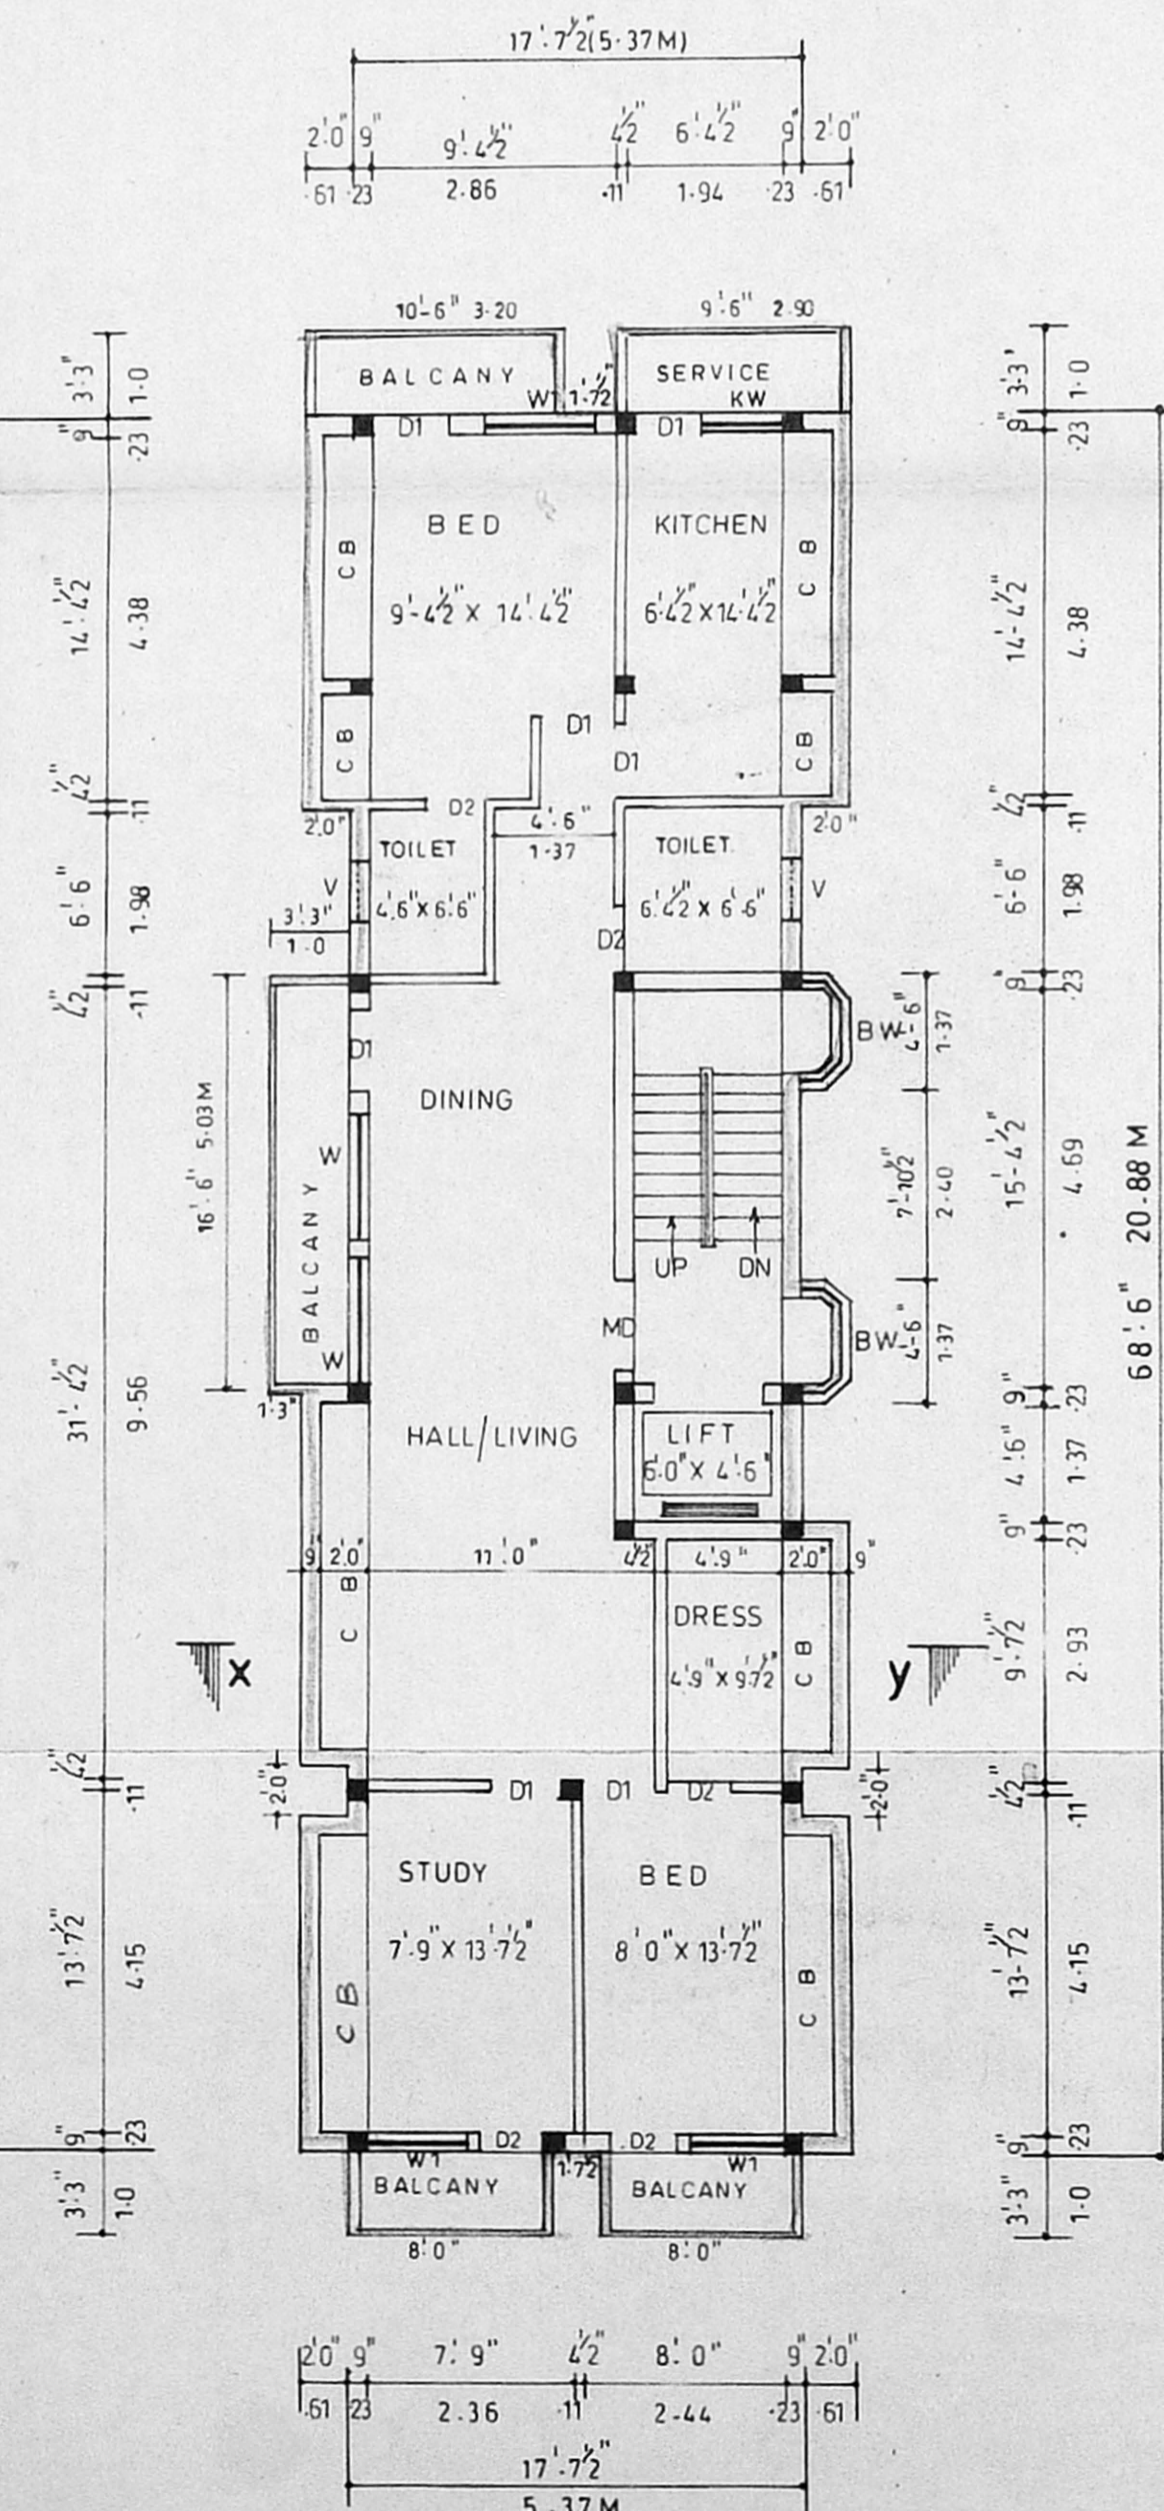

Typical-I, II, III, Floor plan

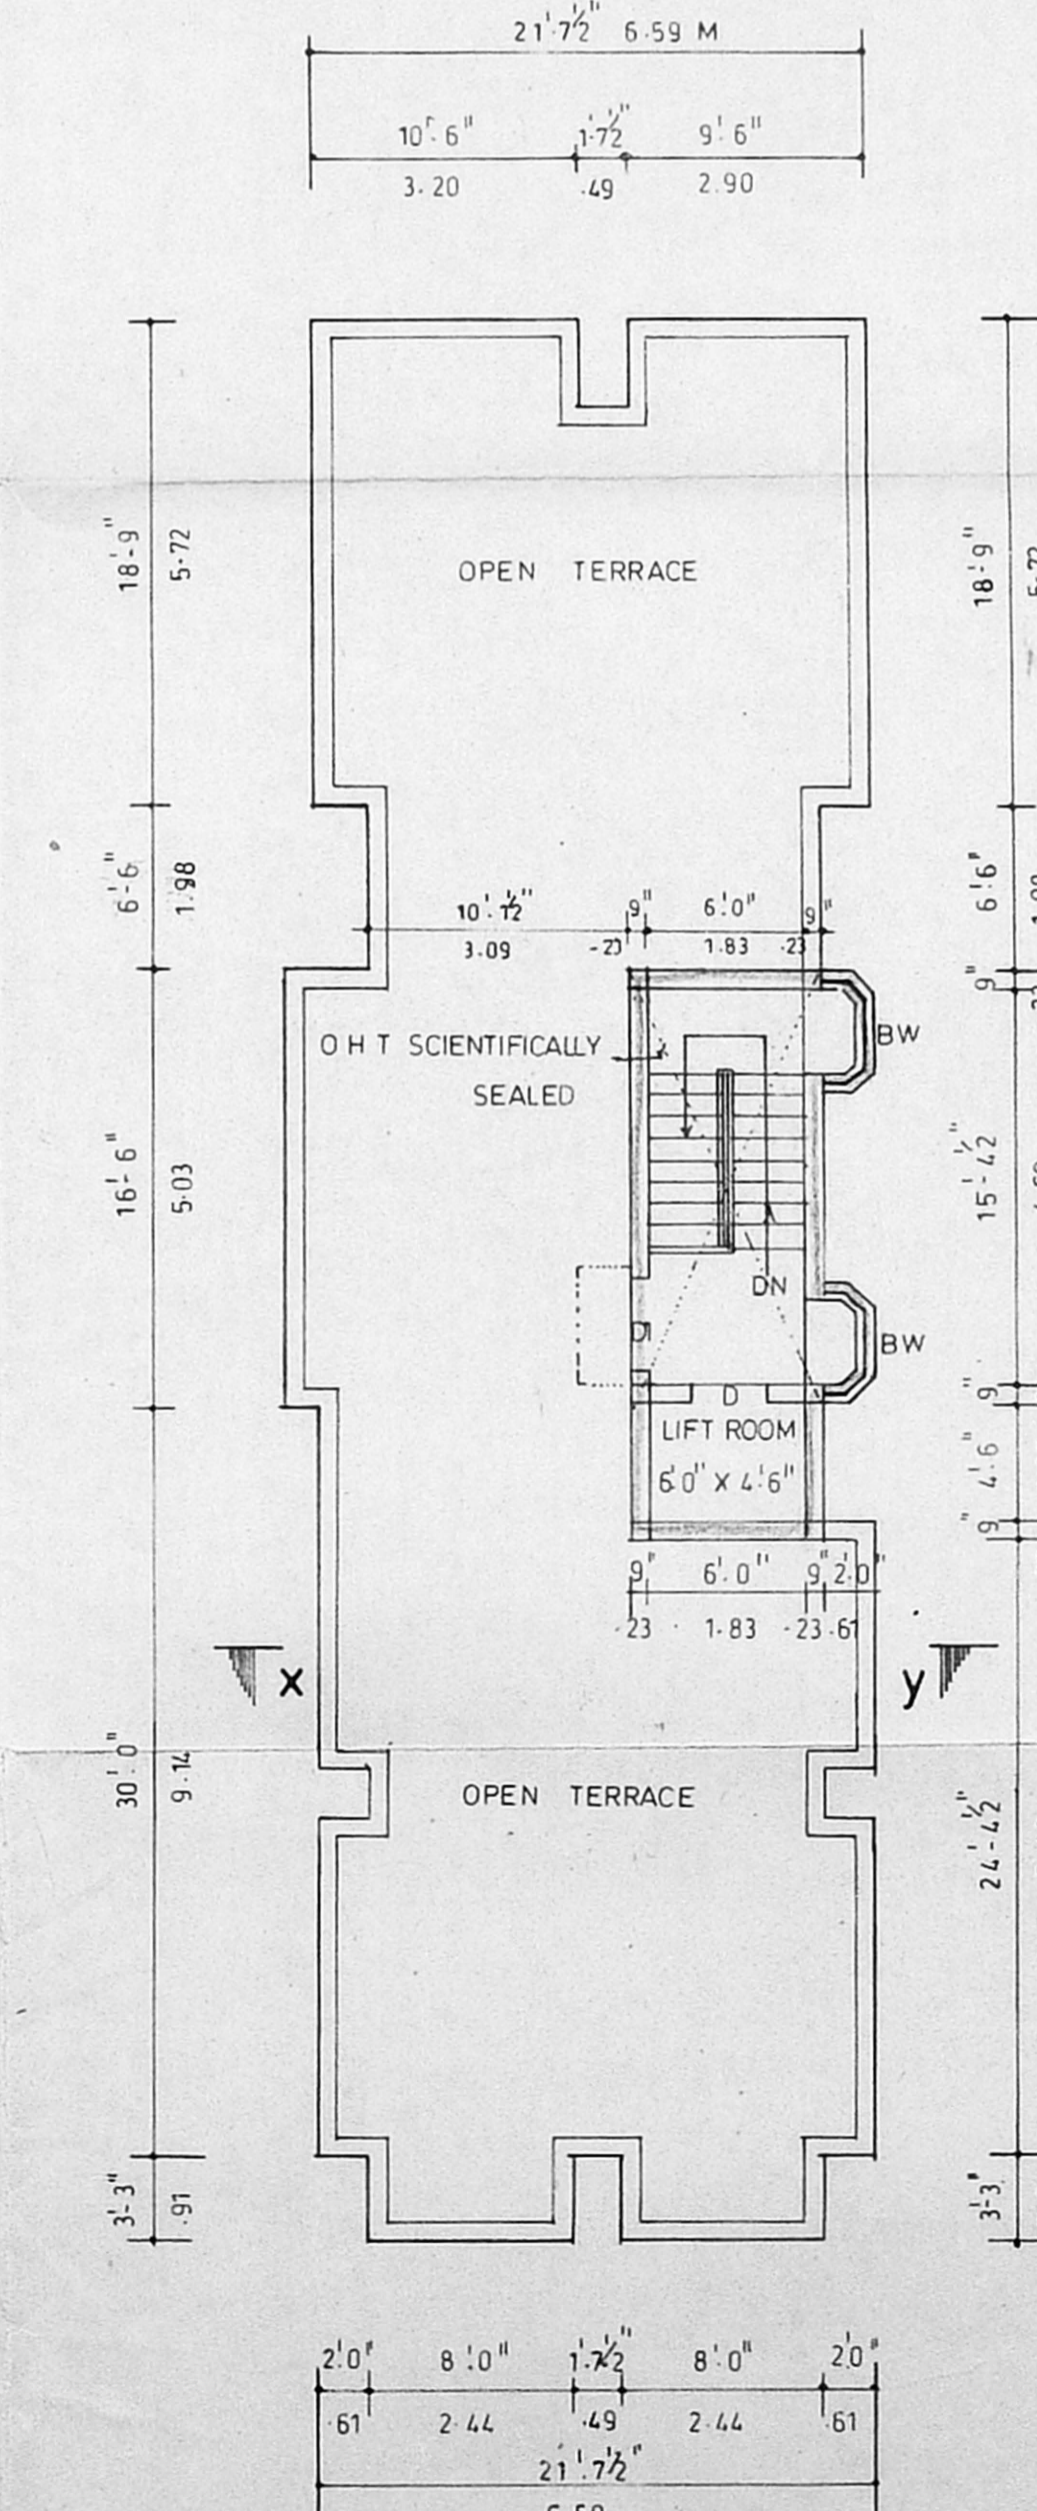

Terrace floor plan

PLAN SHOWING THE PROPOSED

RESIDENCIAL BUILDING,

AT DOOR NO: 10,

INDIRA NAGAR 1st MAIN ROAD,

ADAYAR, CHENNAI

IN T.S.NO: 12,

DIVISION NO: 151,

ZONE NO : 10

SCALE 1" = 8'-0"

JOINERY DETAILS

	FEET	METER
MD MAIN DOOR	3'-6" X 7'-0"	1.07 X 2.13
D1 PANEL DOOR	3'-0" X 7'-0"	0.91 X 2.13
D2 - DO -	2'-6" X 7'-0"	0.76 X 2.13
W PANEL WINDOW	5'-0" X 4'-0"	1.52 X 1.22
W1 - DO -	4'-0" X 4'-0"	1.22 X 1.22
W2 - DO -	3'-0" X 4'-0"	0.91 X 1.22
KW KITCHEN WINDOW	3'-0" X 3'-6"	0.91 X 1.07
V VENTILATOR	2'-0" X 2'-0"	0.61 X 0.61
BW BAY WINDOW	4'-6" X 5'-0"	1.37 X 1.52

AREA DETAILS

	SQ FT	SQM
PLOT EXTENT	4050.00	376.245
GROUND FLOOR AREA	1207.31	112.16
FIRST FLOOR AREA	1556.21	144.57
SECOND FLOOR AREA	1556.21	144.57
THIRD FLOOR FLOOR	1556.21	144.57
HEAD ROOM AREA	181.94	16.90
TOTAL AREA	5875.94	545.87
PLOT COVERAGE	38.42%	F.S.I : 1.451

COLOUR INDEX :

PROPOSED BUILDING	---
EXISTING ROAD	---
BOUNDARY WALL	---

OWNER :

K. SELVAM, BEAME C. Eng (D.A.I.V.)
 Consulting Civil Engineer, Chartered Engineer
 Approved Valuer & Licensed Surveyor,
 Class-I. Reg. No: 82/2000-20001
 Corporation of Chennai.
 No. 109, Megapalai East,
 CHENNAI - 600 050,
 Ph: 6650164

LICENSED SURVEYOR