


Revised Plan
Dt. 29/6/2000

CMDA (B) 152 No. 1
C. No. B. 8473/2000
Asst. _____
Sourting P. A. *S/S*
A.P. *[Signature]*

B/spl bldg 204/2000
Planning Permit No. _____
APPROVED
SUBJECT TO THE CONDITIONS IN THIS OFFICE LETTER.
No. B. 8473/2000 Dt. 14/7/2000
a/c
FOR MEMBER SECRETARY
CHENNAI METROPOLITAN
DEVELOPMENT AUTHORITY
CHENNAI-600 008.

KEY PLAN
NOT TO SCALE.

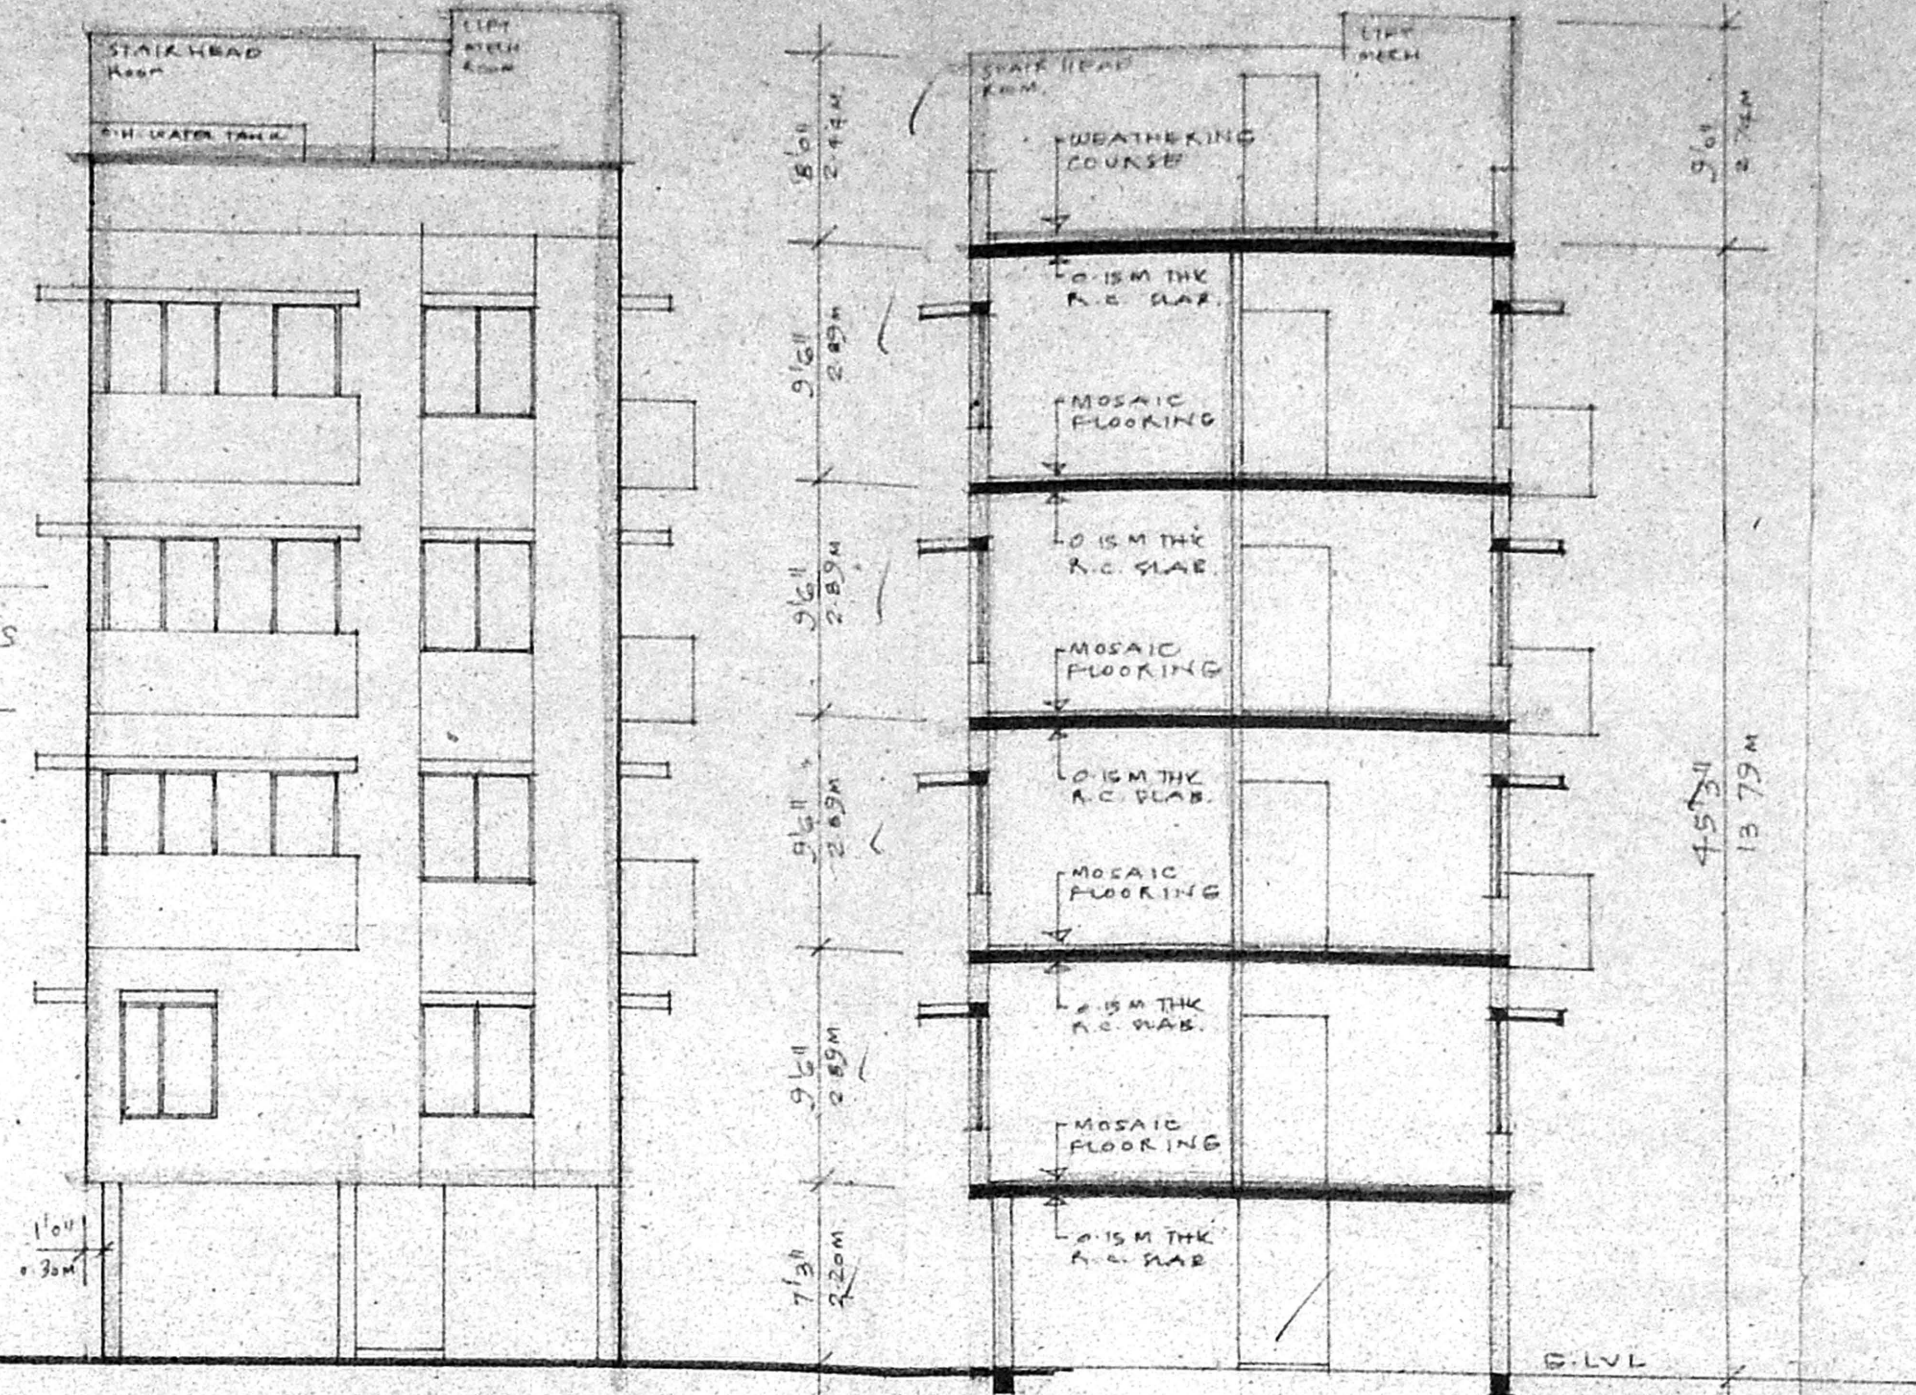

FRONT ELEVATION.
SCALE 1/8" = 1'-0" (1:100)

SECTION A/A
SCALE 1/8" = 1'-0" (1:100)

SCHEDULE OF JOINERY

D1	3'6" x 7'0"	T.W. FLUSH DOOR
D2	3'0" x 7'0"	T.W. FLUSH DOOR
D3	2'6" x 7'0"	T.W. PANELLED DOOR
W1	6'0" x 4'6"	T.W. GLAZED WINDOW
W2	4'6" x 4'6"	T.W. GLAZED WINDOW
V1	3'0" x 2'0"	A.C. JALI
W3	3'0" x 4'6"	T.W. GLAZED WINDOW

STATEMENT OF BUILT UP AREA

FIRST FLOOR AREA	: 157.95 M ²
SECOND FLOOR AREA	: 165.94 M ²
THIRD FLOOR AREA	: 165.94 M ²
FOURTH FLOOR AREA	: 165.94 M ²


TOTAL AREA: 655.77 M²
PLOT AREA: 488.6 M² FSI: 1.35
COVERAGE: 34%

PROPOSED WORK: [Symbol] EXISTING STREET: [Symbol]
PLOT OUT LINE: [Symbol]

PROPOSED RESIDENTIAL BUILDING FOR MR. P. SURESH.


AT PLOT No. 224 W, T.S. No. 65
BLOCK No. 20, THIRUVANMIYUR
VILLAGE, DOOR No. 8, 4th AVENUE,
INDIRA NAGAR, ADYAR,
CHENNAI.

TERRACE FLOOR PLAN.
SCALE 1/8" = 1'-0" (1:100)

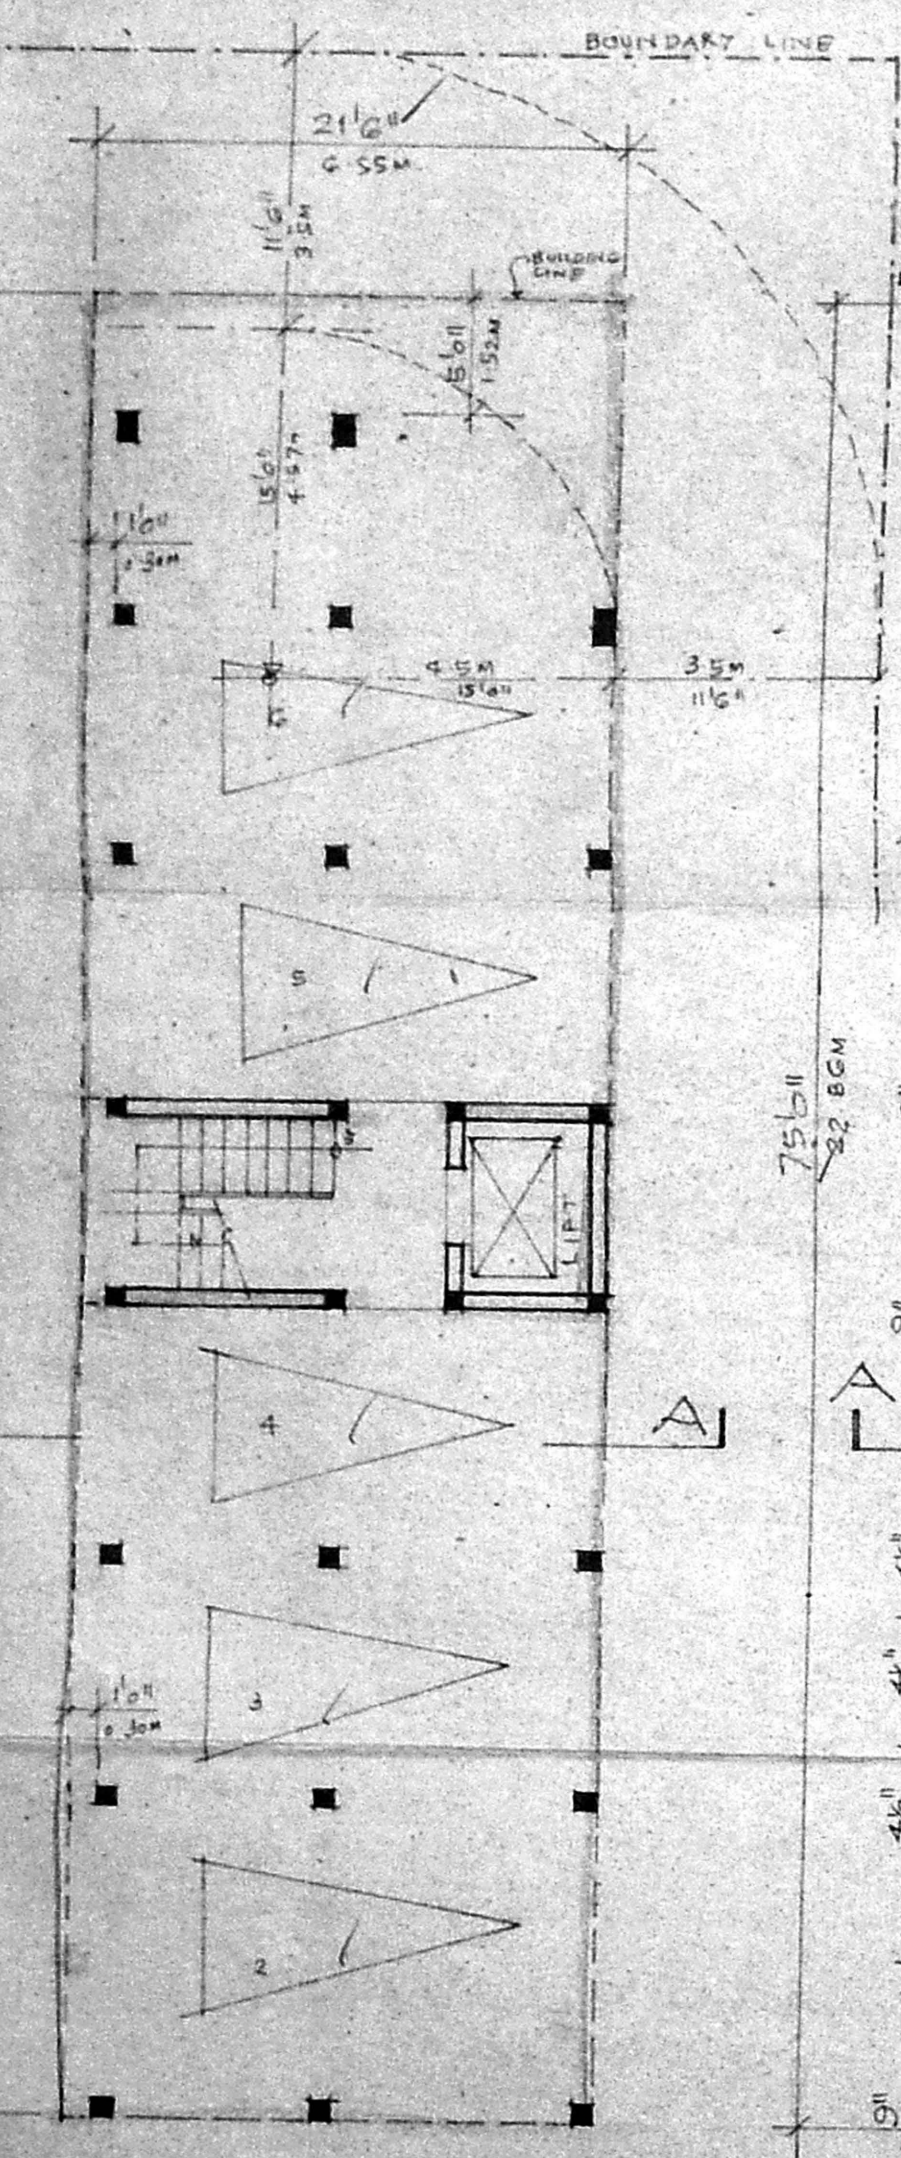


STILT FLOOR PLAN.
SCALE 1/8" = 1'-0" (1:100)


FIRST FLOOR PLAN.
SCALE 1/8" = 1'-0" (1:100)

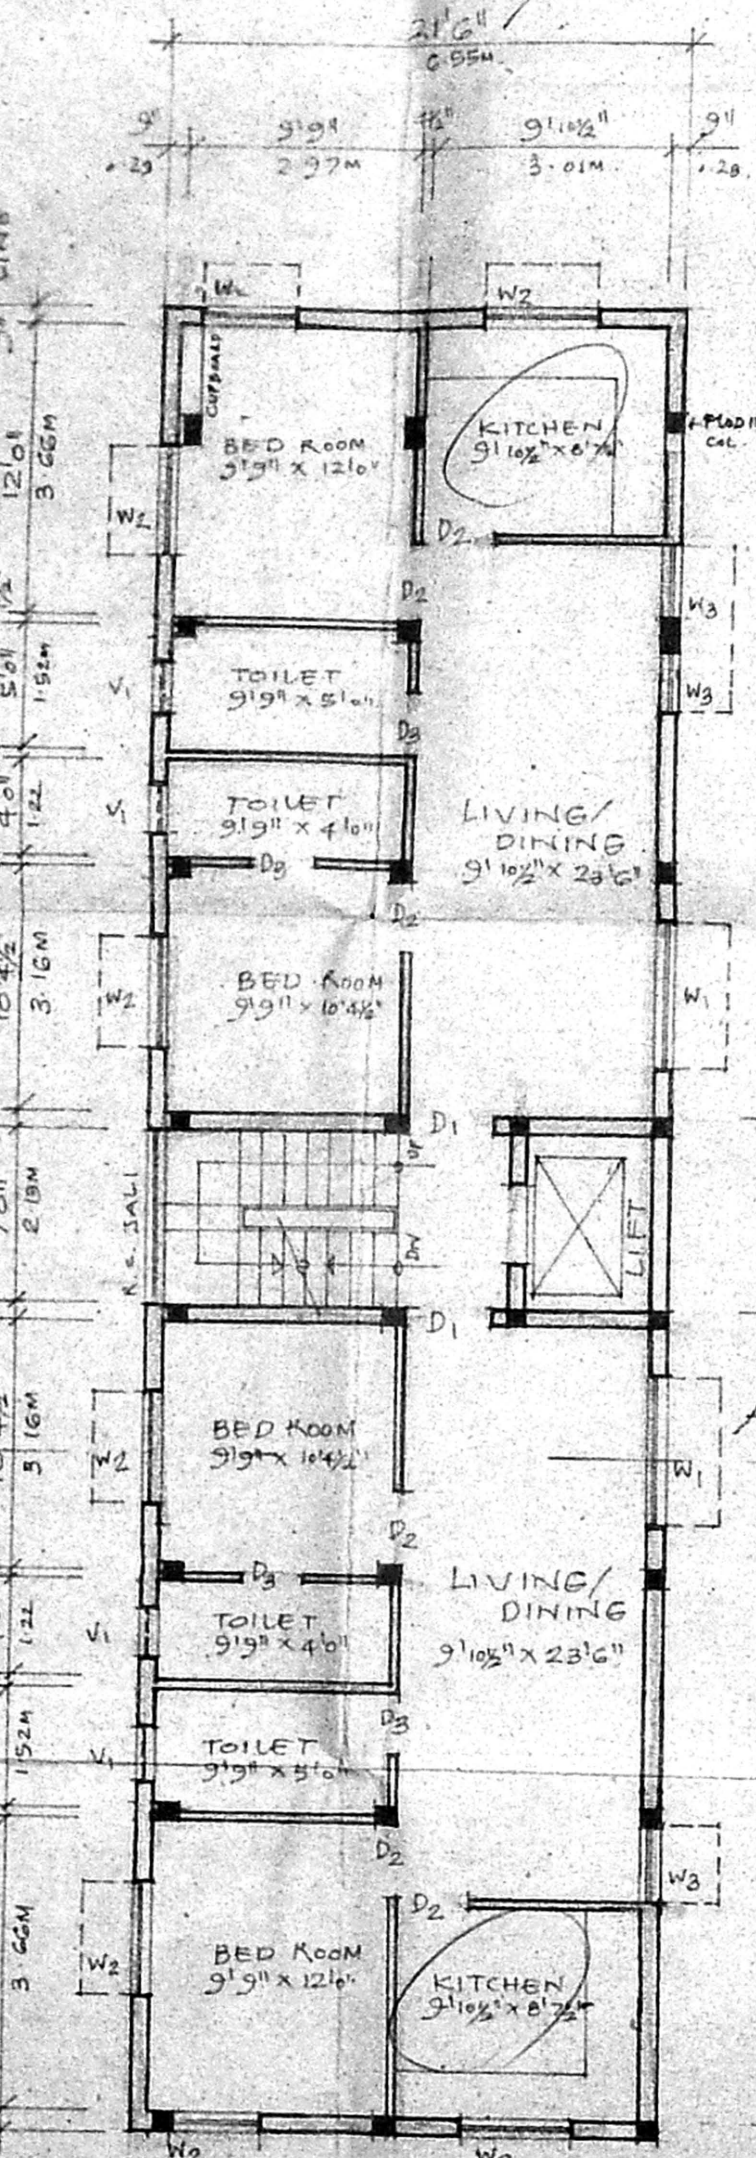


2nd, 3rd & 4th FLOOR PLAN.
SCALE 1/8" = 1'-0" (1:100)

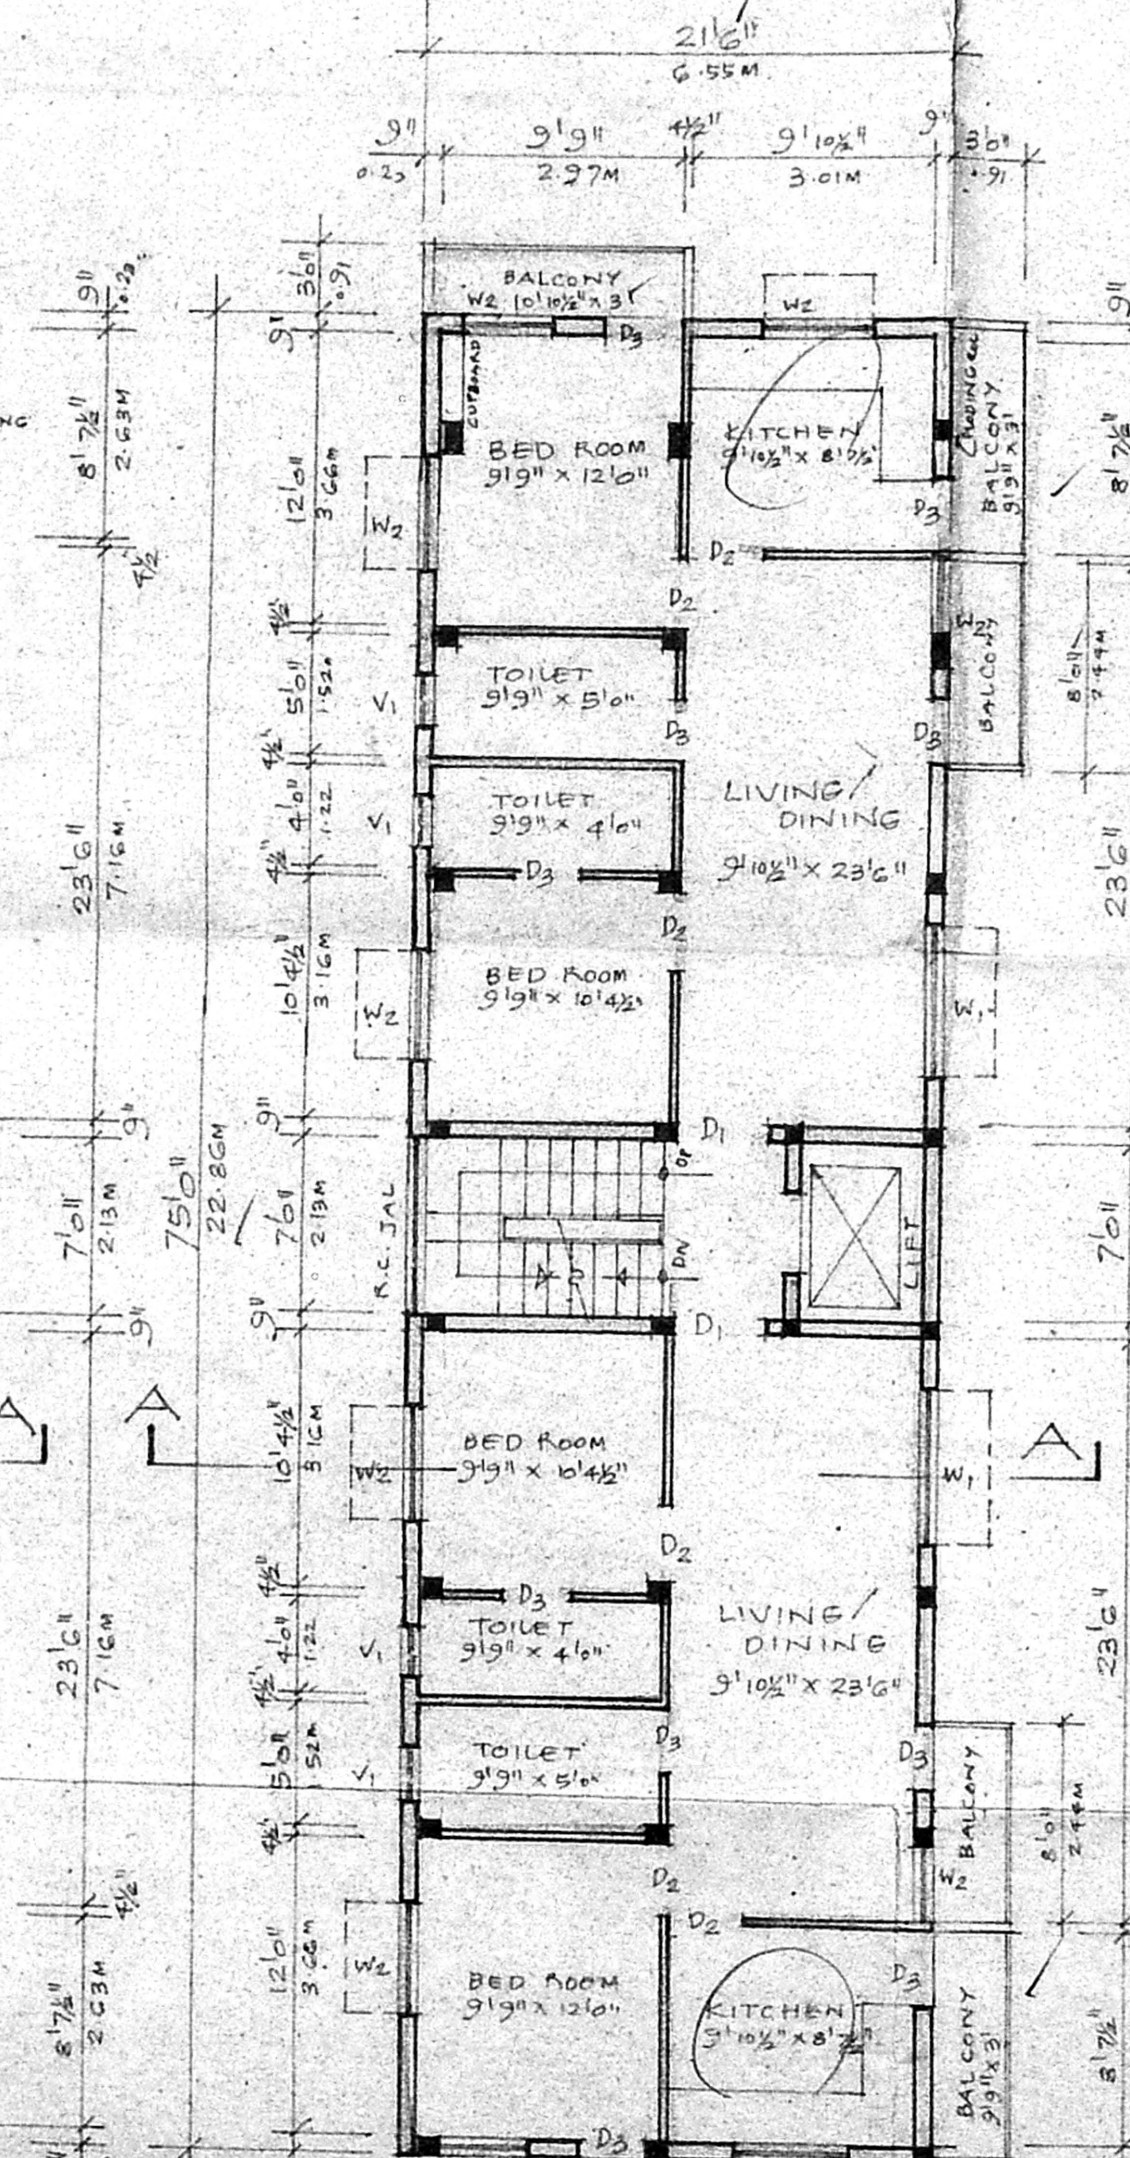

SITE PLAN.
SCALE 1/16" = 1'-0" (1:200)

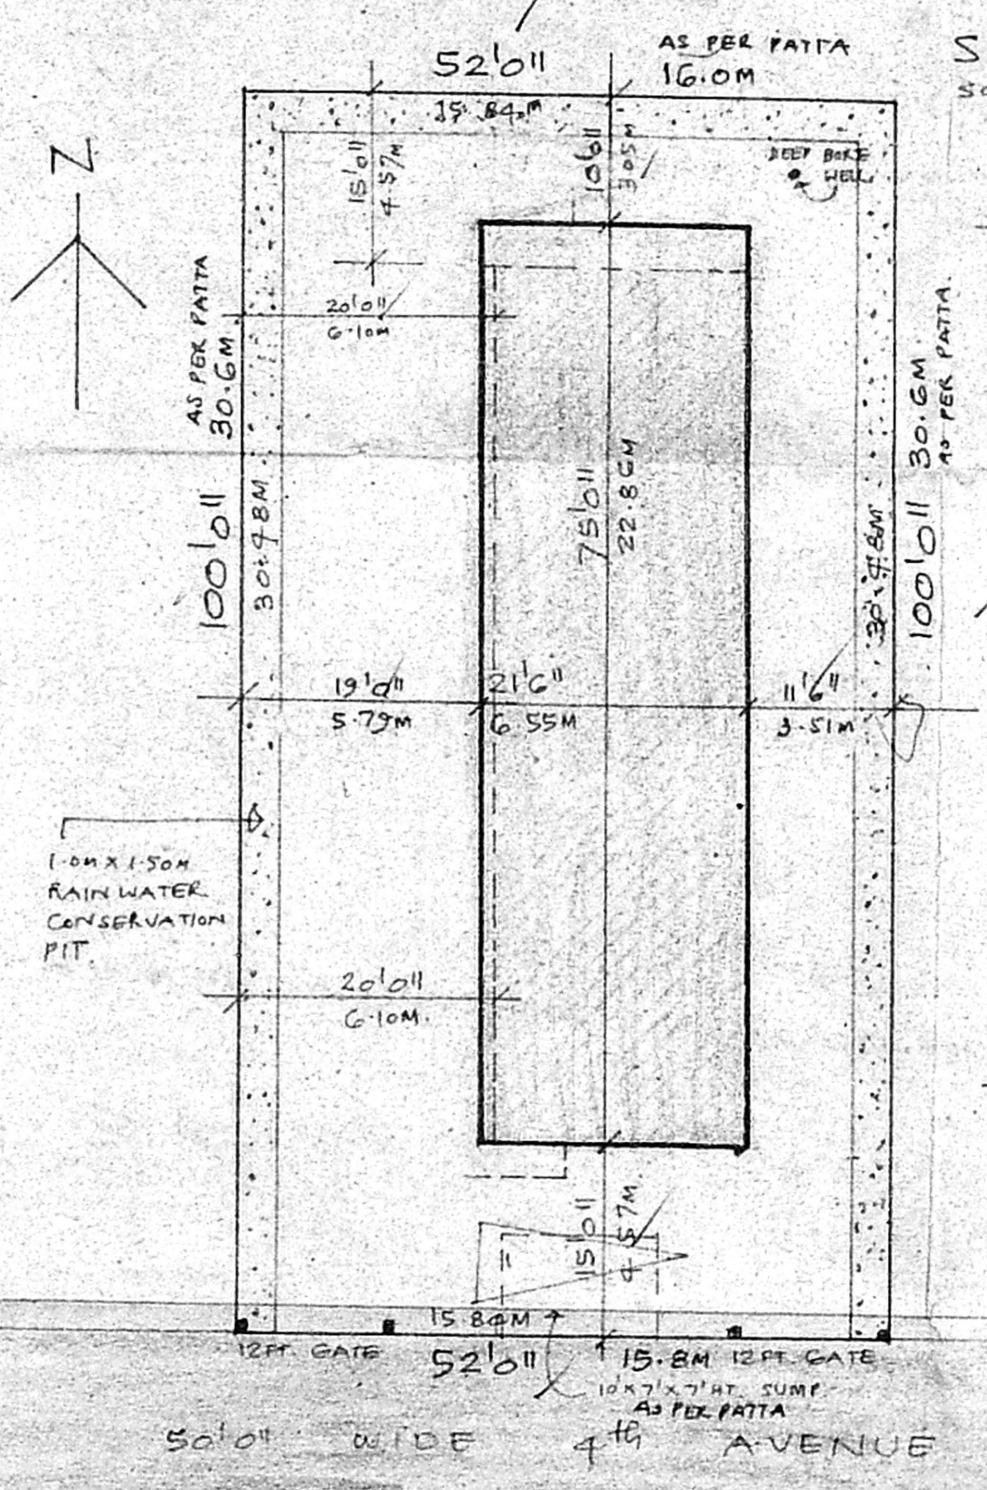

PLAN OF SUMP

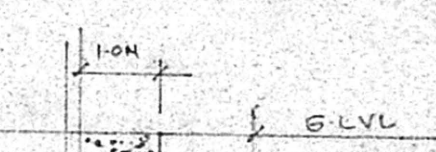

SECTION THRU RAIN WATER CONSERVATION PIT.



[Signature]

Dr. C.R. NAYAGAN
CLASS - I LICENSED SURVEYOR
No. 126/2000-2001
CORPORATION OF CHENNAI
81, Leman Rd., 434 1900.