
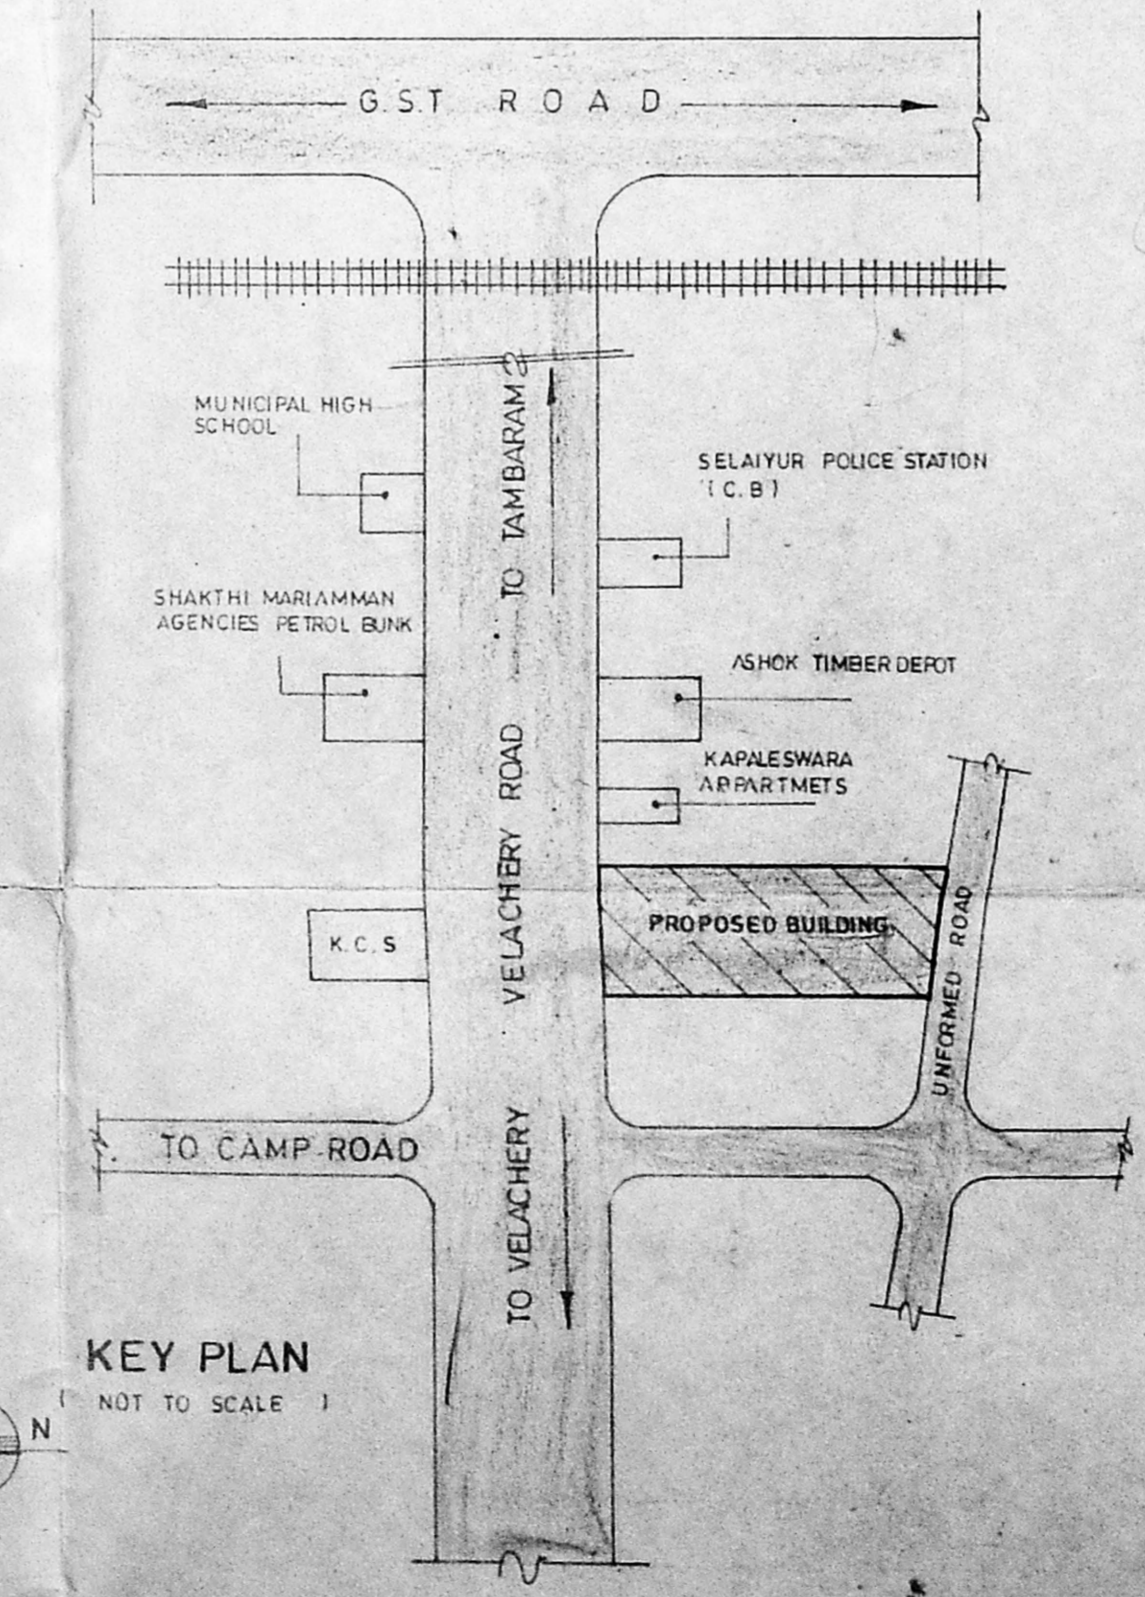
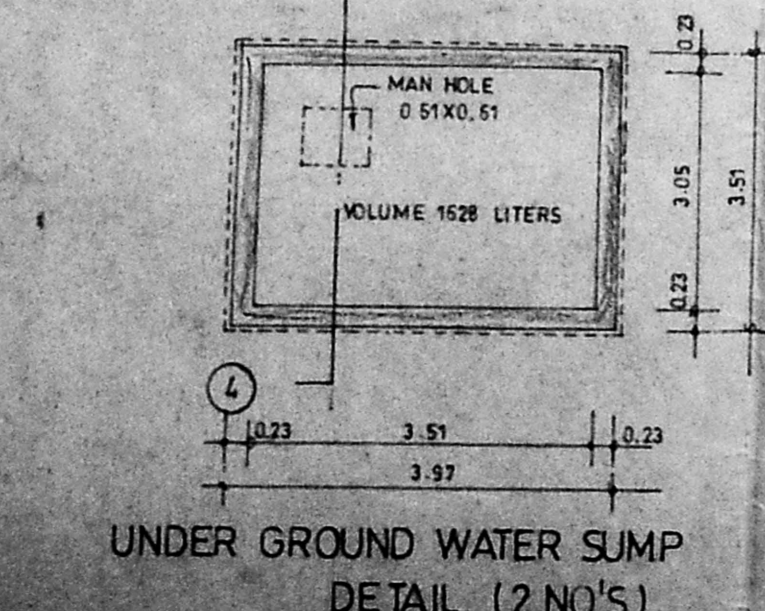
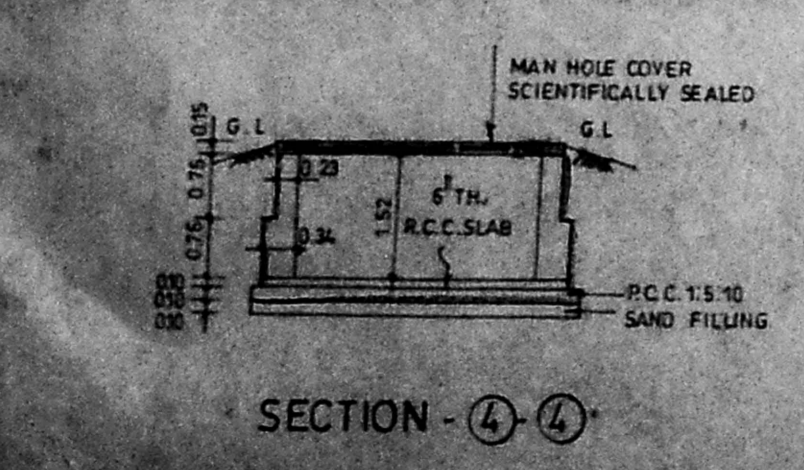
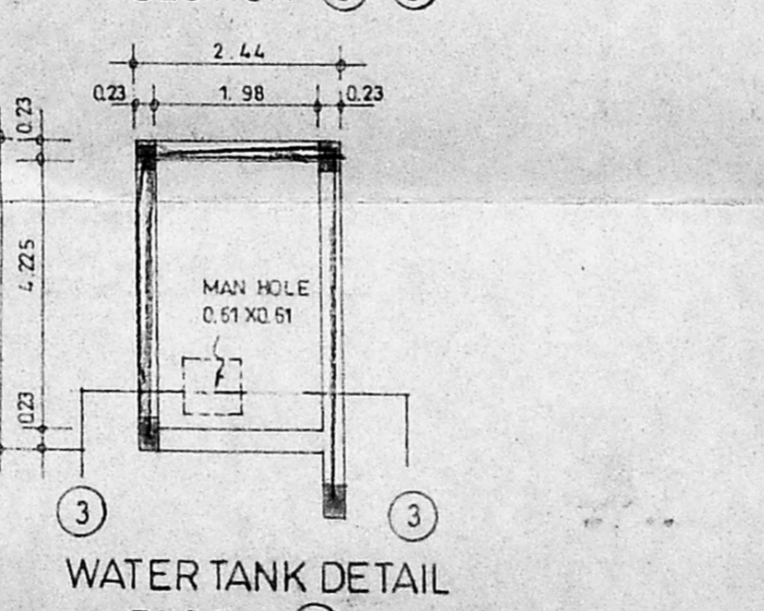
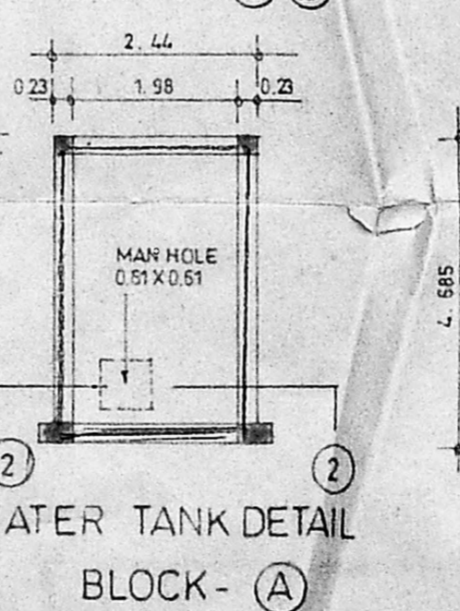
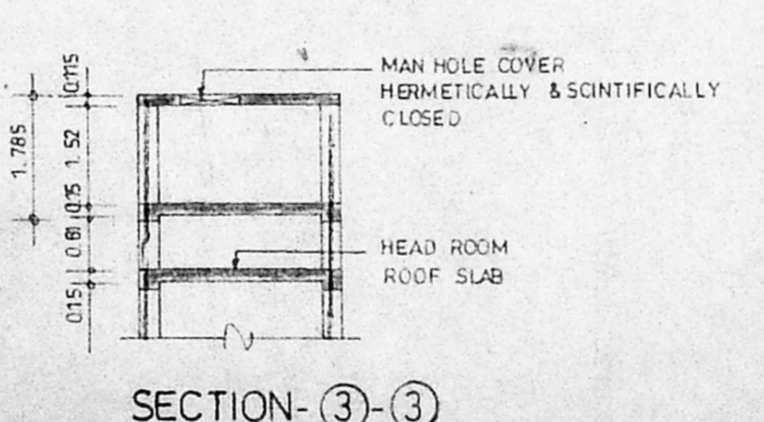
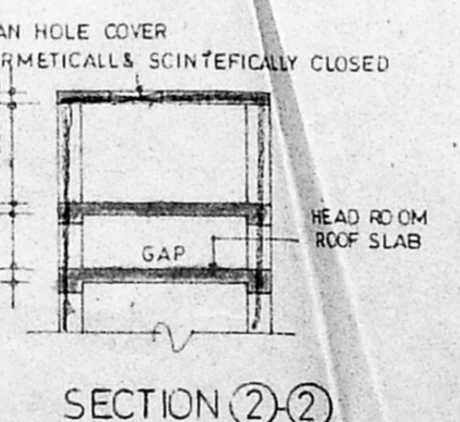
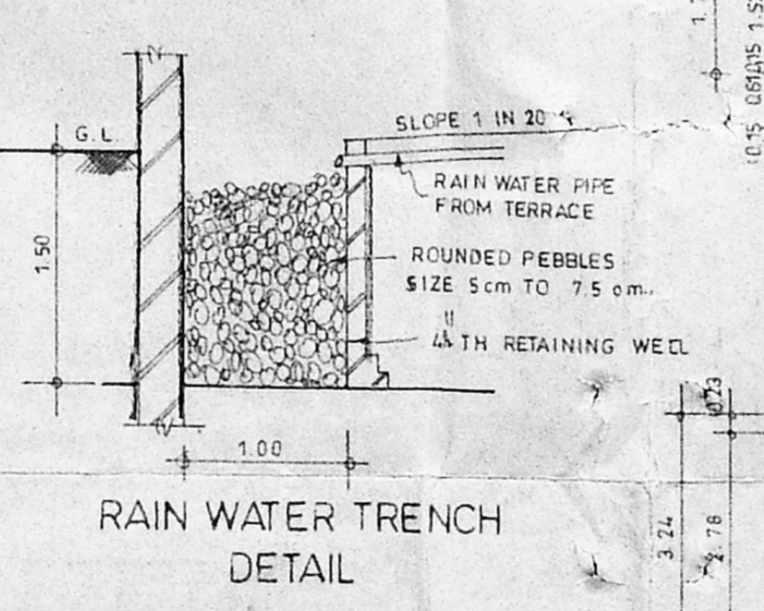
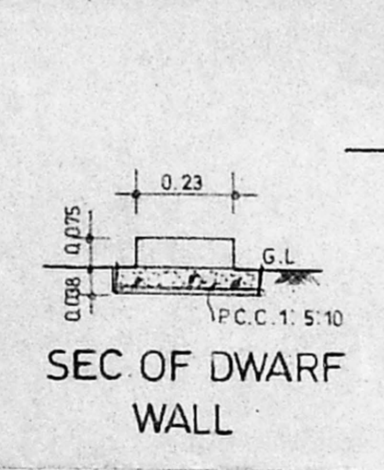
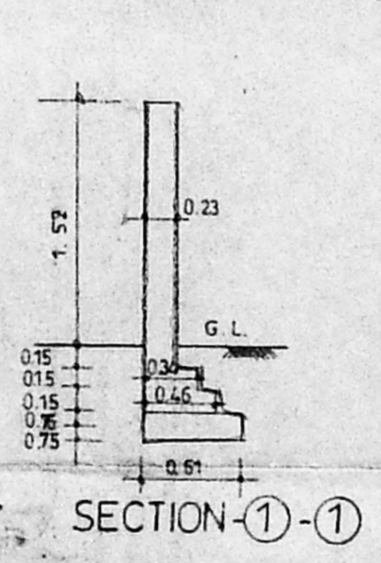
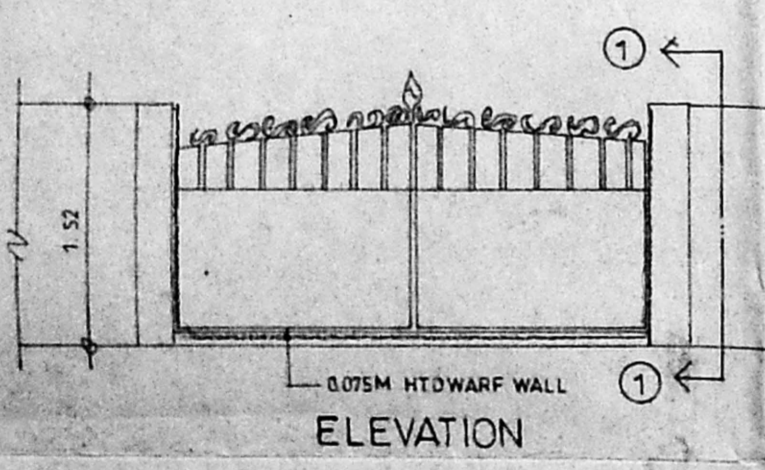


**SITE PLAN**  
(SCALE 1:100)

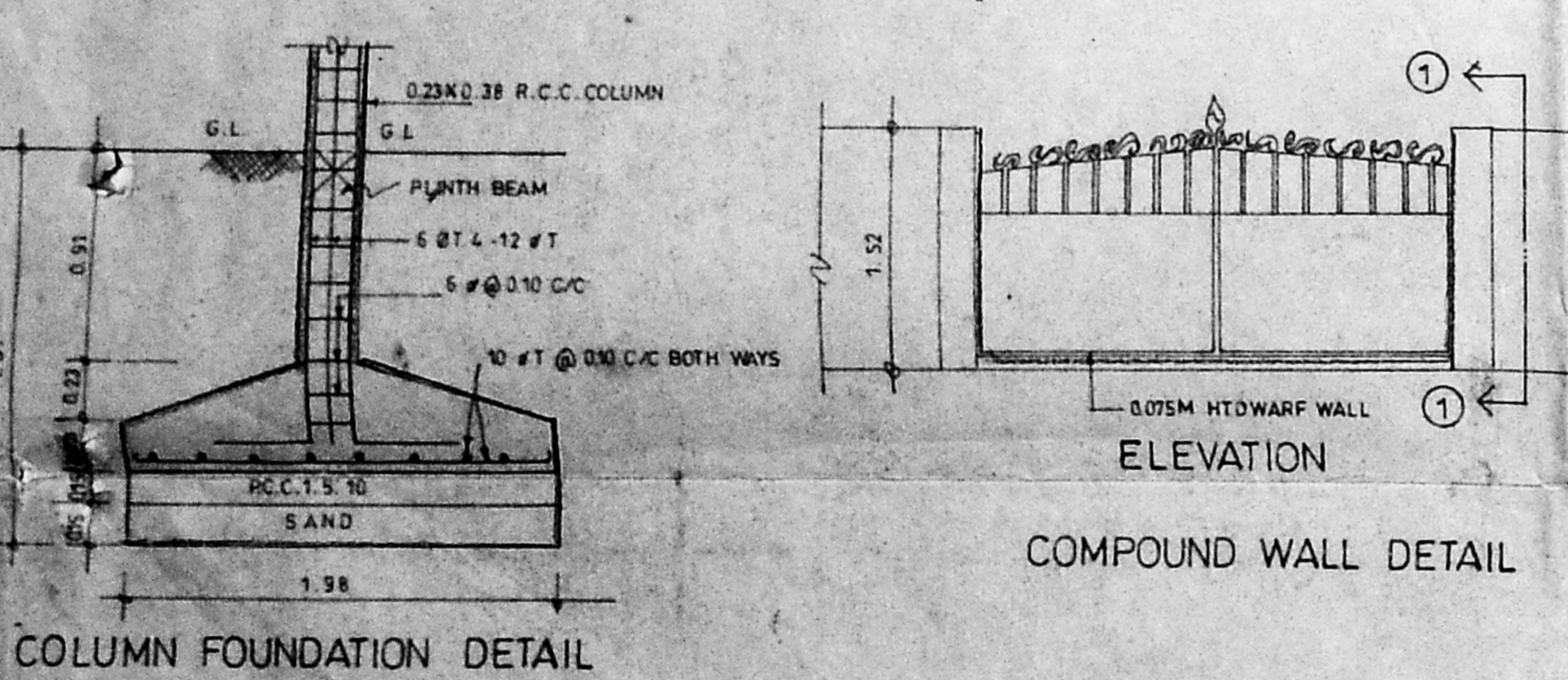

PROPOSED RESIDENTIAL FLATS AT DOOR NO 177, VELACHERY ROAD 173, SELAIYUR VILLAGE, MADRAS - 73, SAIDAPET TALUK, S NO 50A/1A, 50A/2 B BLOCK - (A) & (B)

**AREA STATEMENT**

PLOT AREA	2064.64 Sq.M.	22275 Sq.ft.
<b>BLOCK - A - AREA</b>		
FIRST, SECOND, THIRD & FOURTH FLOOR AREA	340.30 * X4	3661.03 * X4
STILT LEVEL FLOOR AREA	21.33 * X4	229.56 * X4
TOTAL BLOCK - A - AREA	1392.53	14675.02
<b>BLOCK - B - AREA</b>		
GROUND FLOOR AREA	389.76	4193.82
FIRST, SECOND, THIRD FLOOR AREA	425.56 * X3	4573.03 * X3
TOTAL BLOCK - B - AREA	1666.45	17931.00
TOTAL BUILT UP AREA	3048.98 Sqmts	32807.02 Sq.ft.
PLOT COVERAGE	37.09	F.S.I. 1.48

**COLOUR INDEX**

PROPOSED SHOWN THUS	SCALE 1:100	DATE
ROAD SHOWN THUS		
BOUNDARY SHOWN THUS		

**CMDA (B) / M No. 1**

C. No. 8/279/2000

Asst. Surveyor P.A. 17/12/2000

OWNER'S SIGNATURES


A.P. D.P.

**P. RAJESH**


LICENCED SURVEYOR CLASS I RA 05 CORPORATION OF MADRAS 16, VENKATRAMAN ST., T. NAGAR, MADRAS - 17

LICENCED SURVEYOR




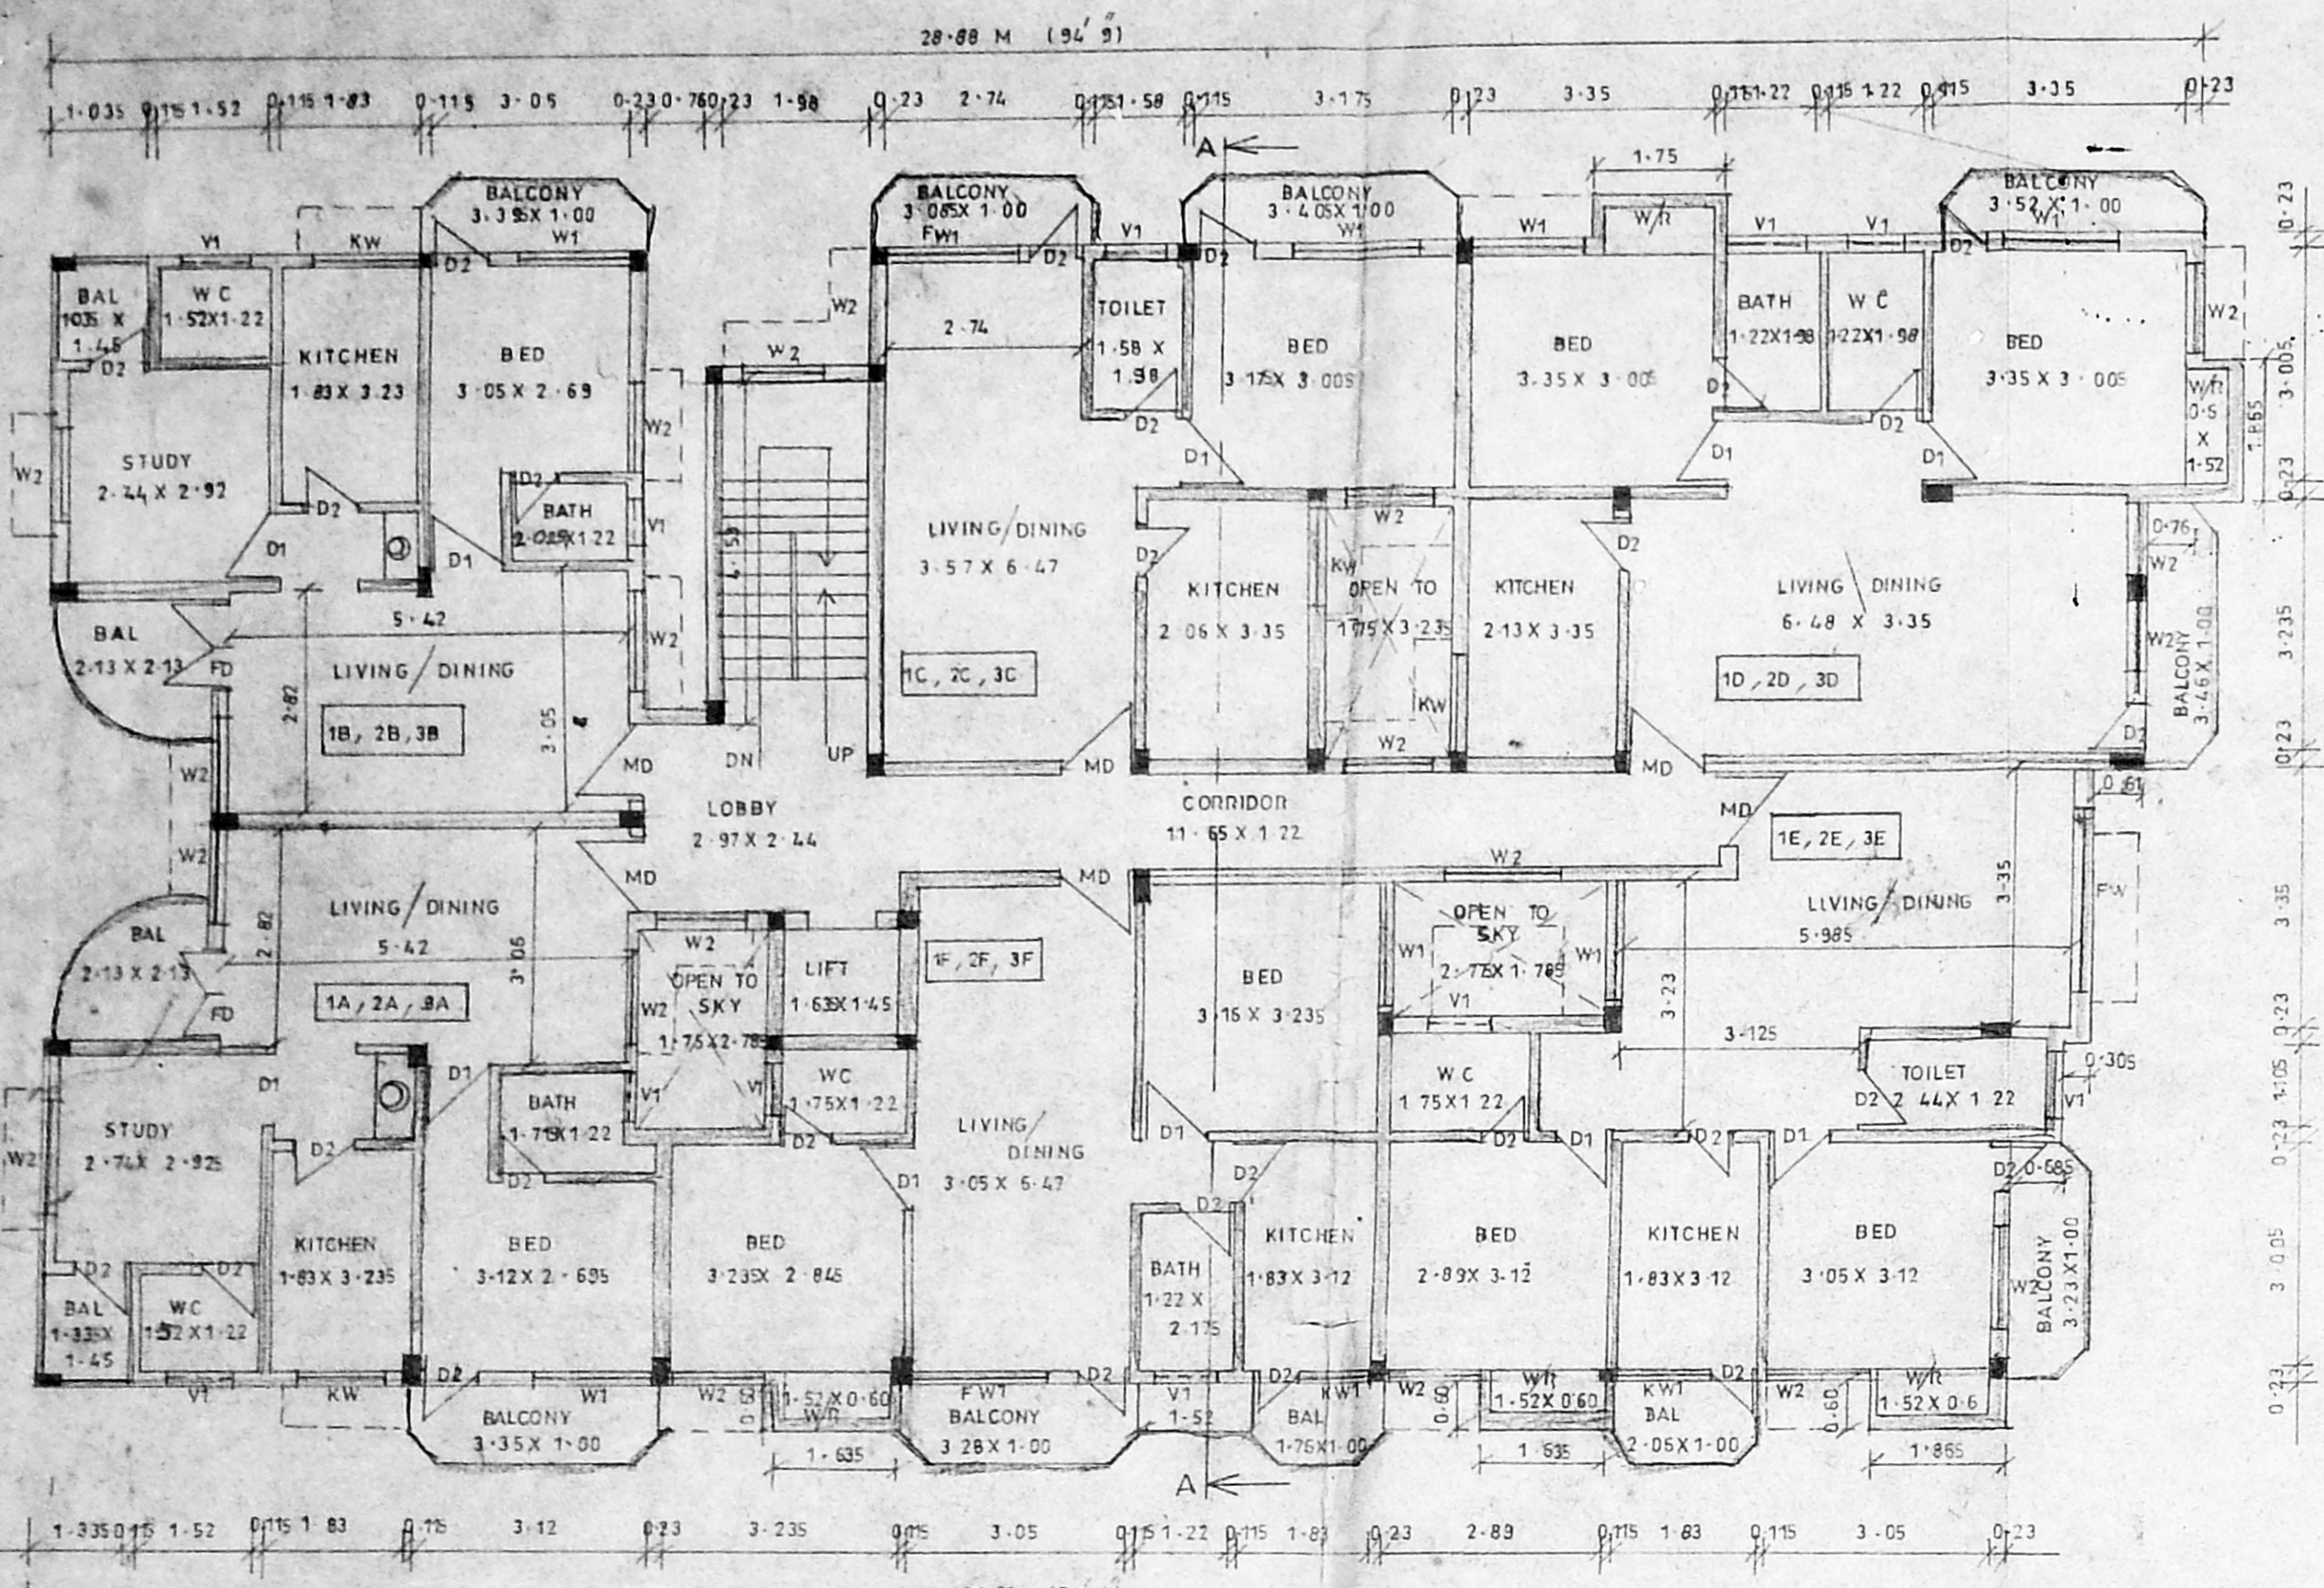


TYPICAL FLOOR PLAN (FIRST, SECOND & THIRD) (BLOCK - B)

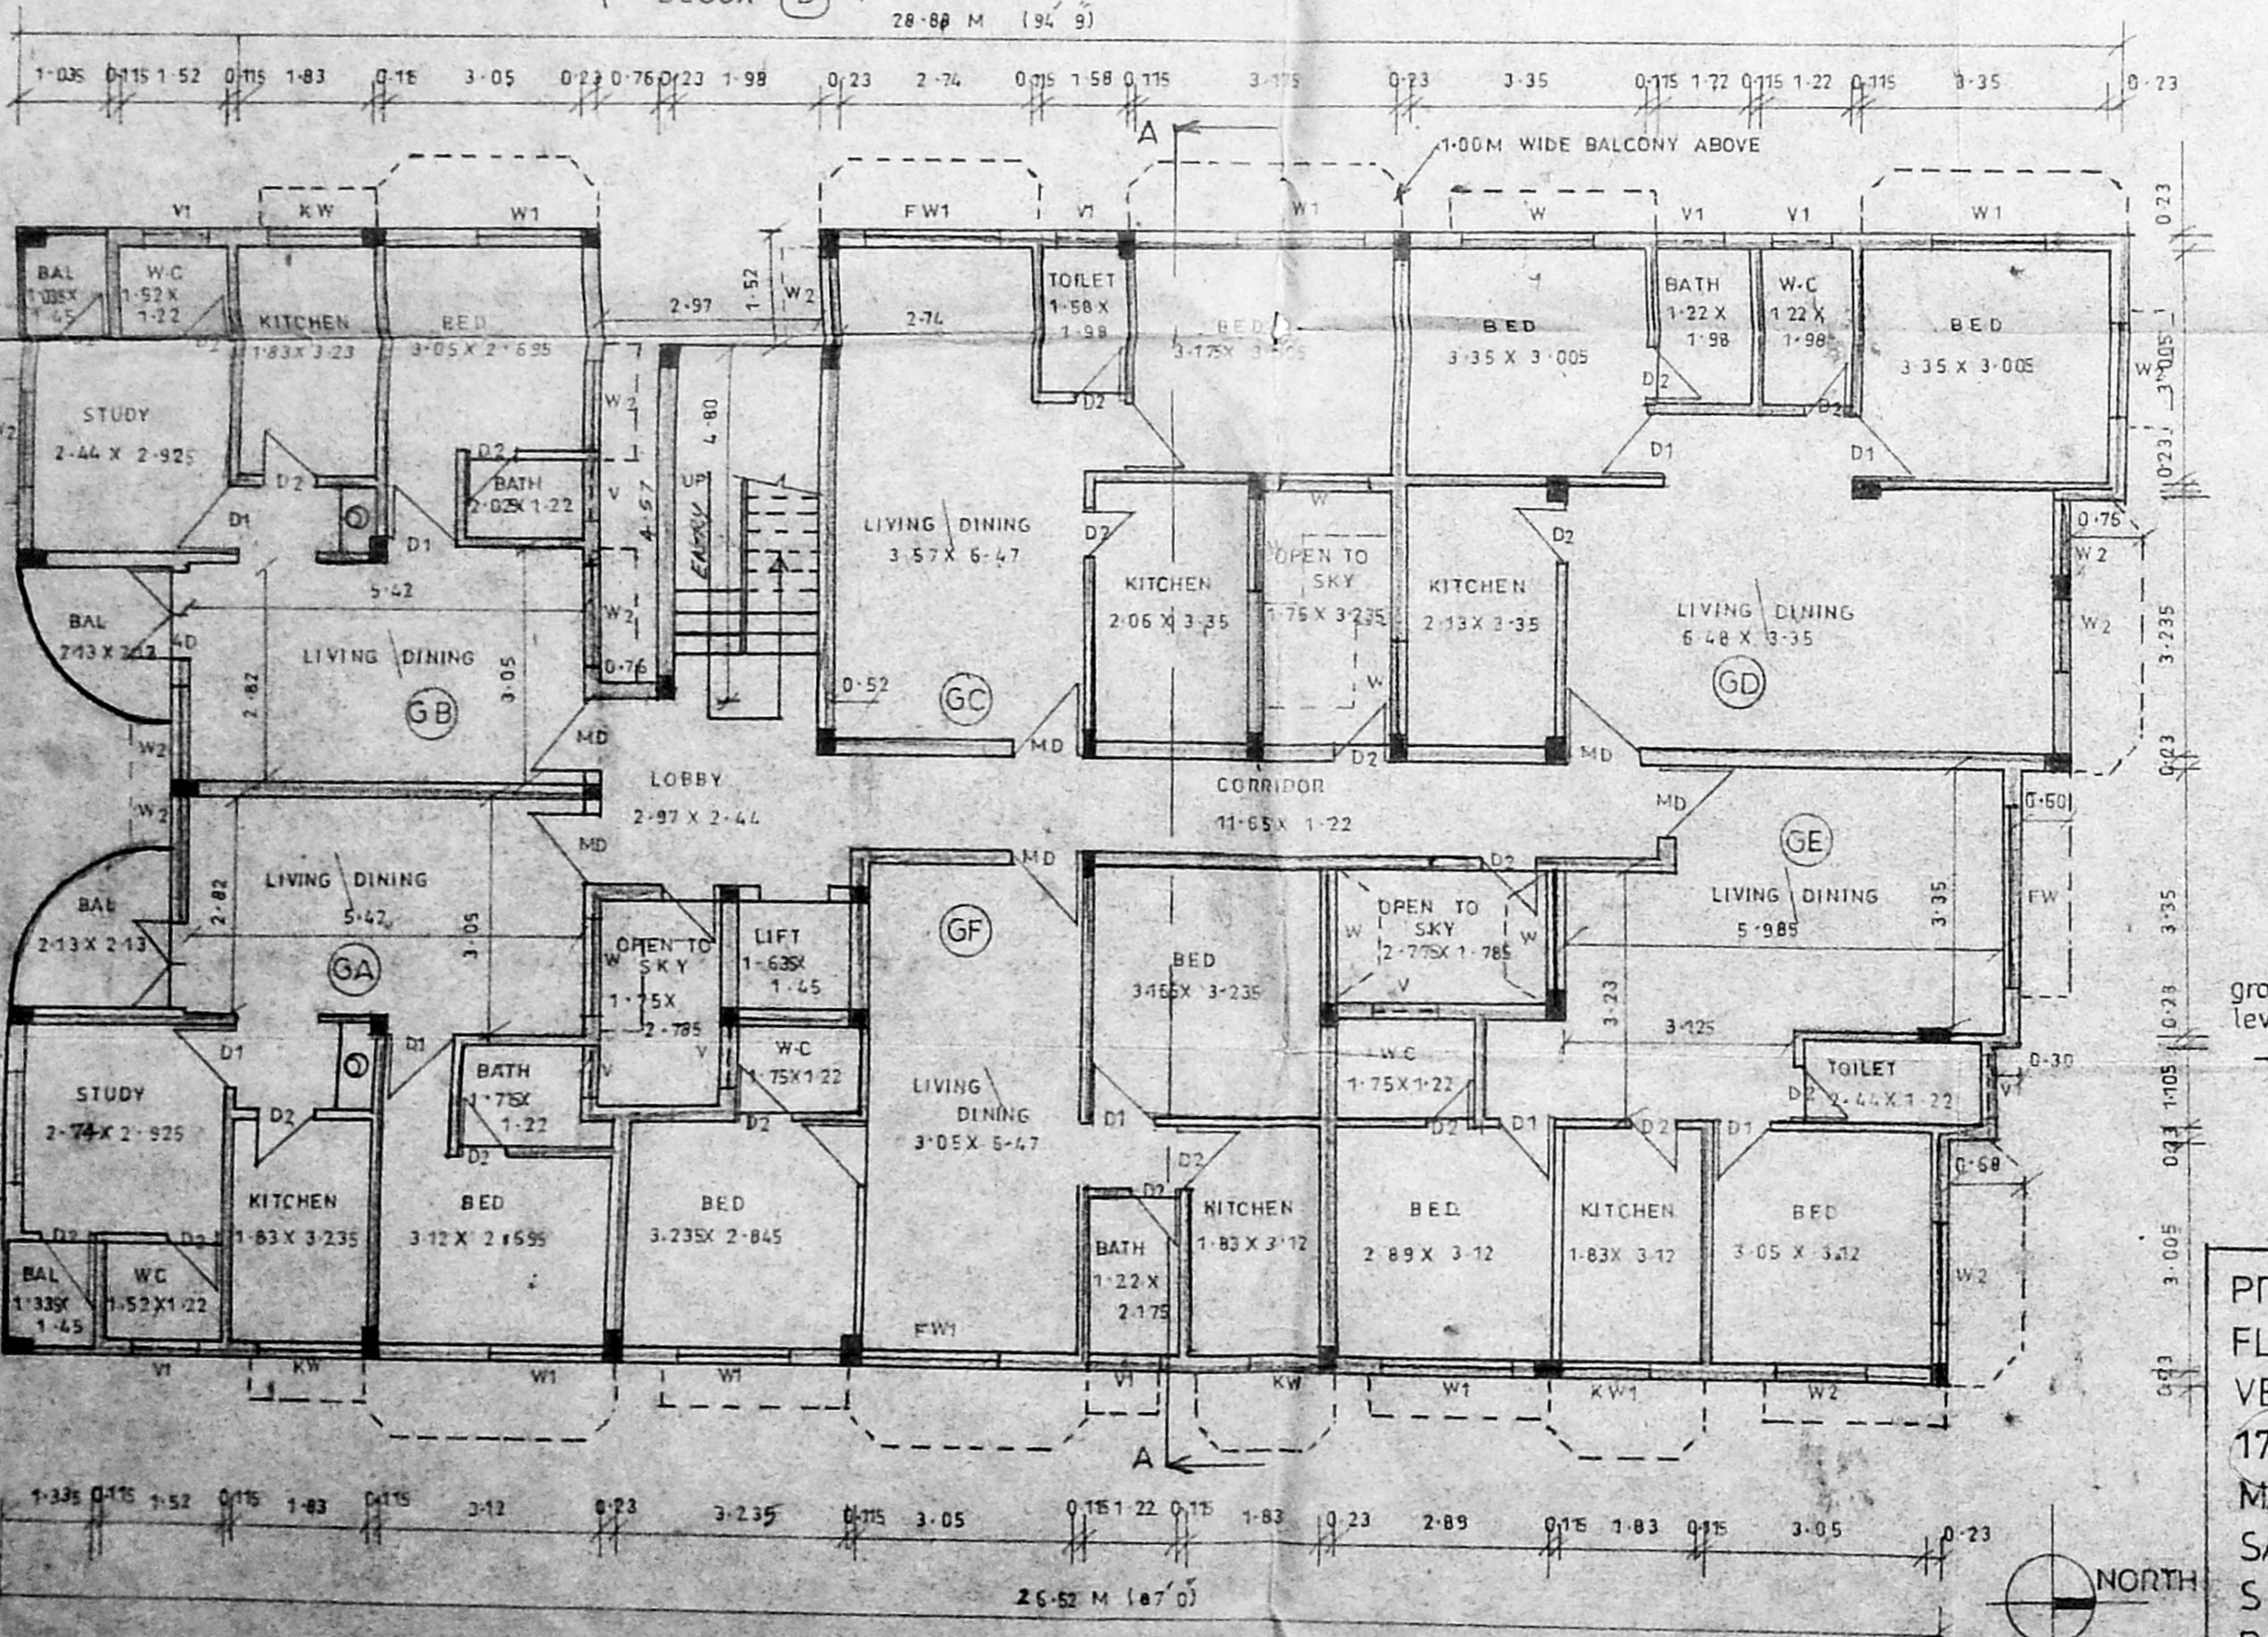

GROUND FLOOR PLAN (BLOCK - B)

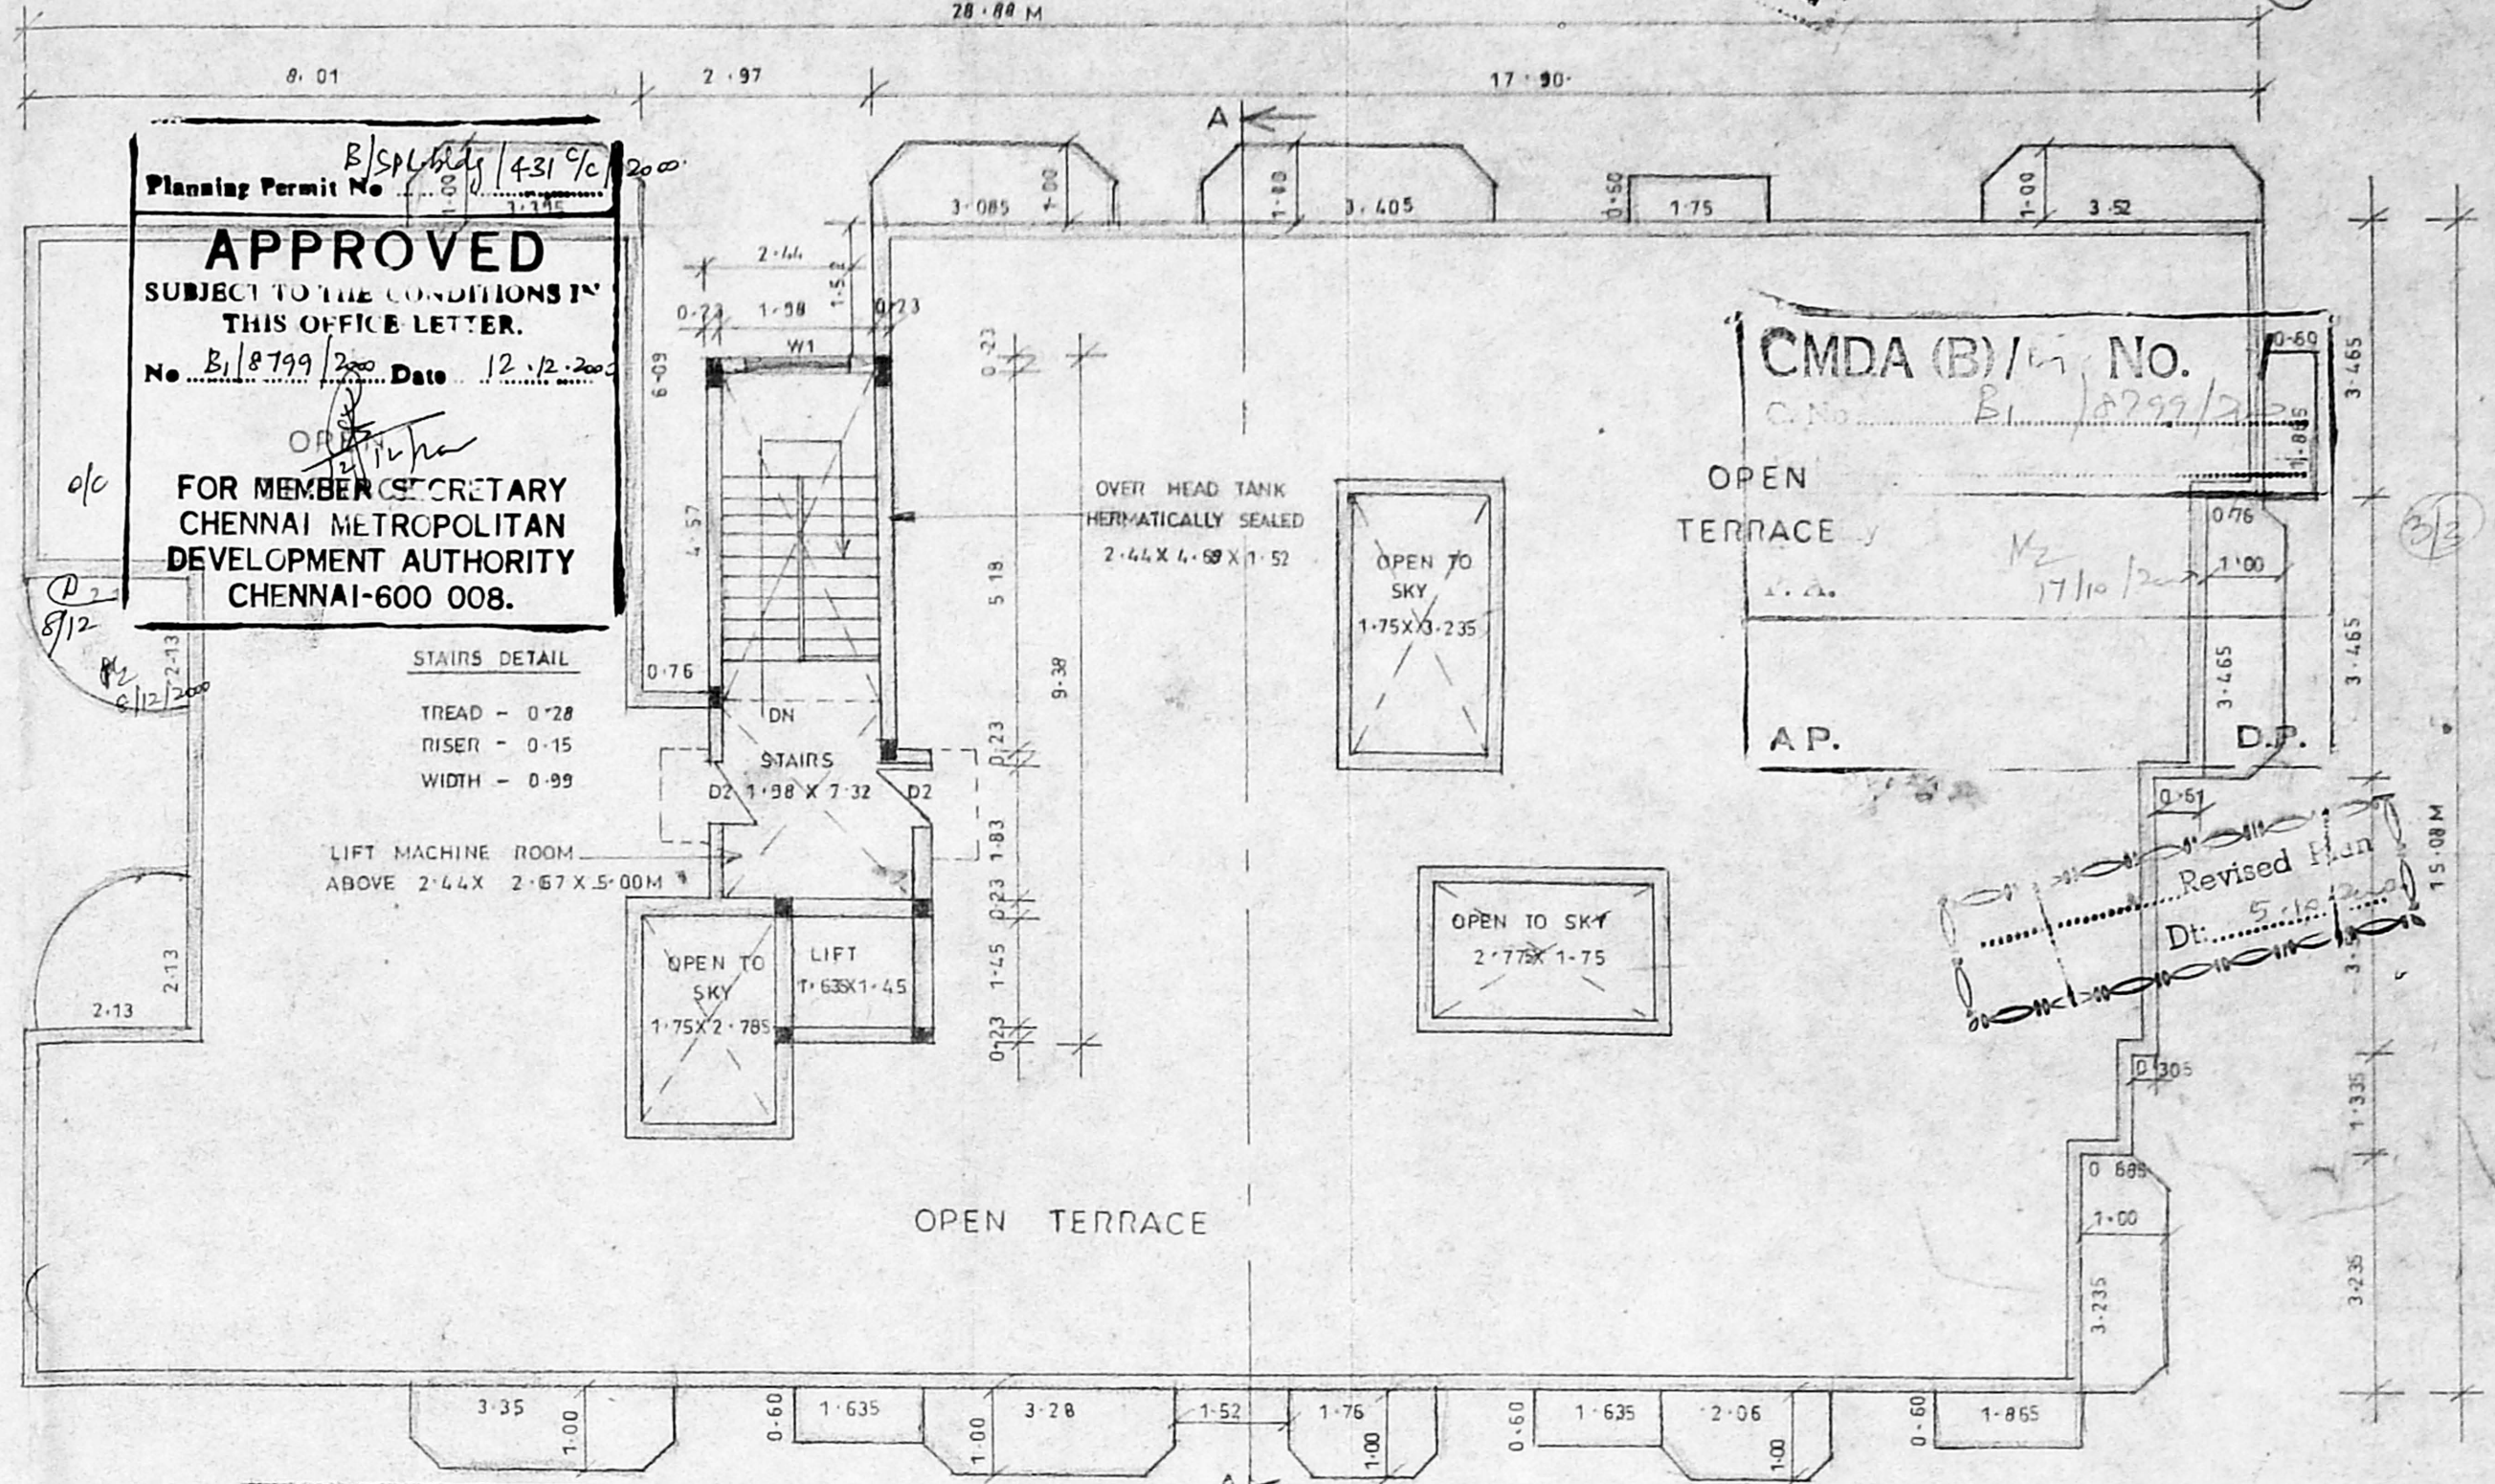

TERRACE FLOOR PLAN (BLOCK - B)

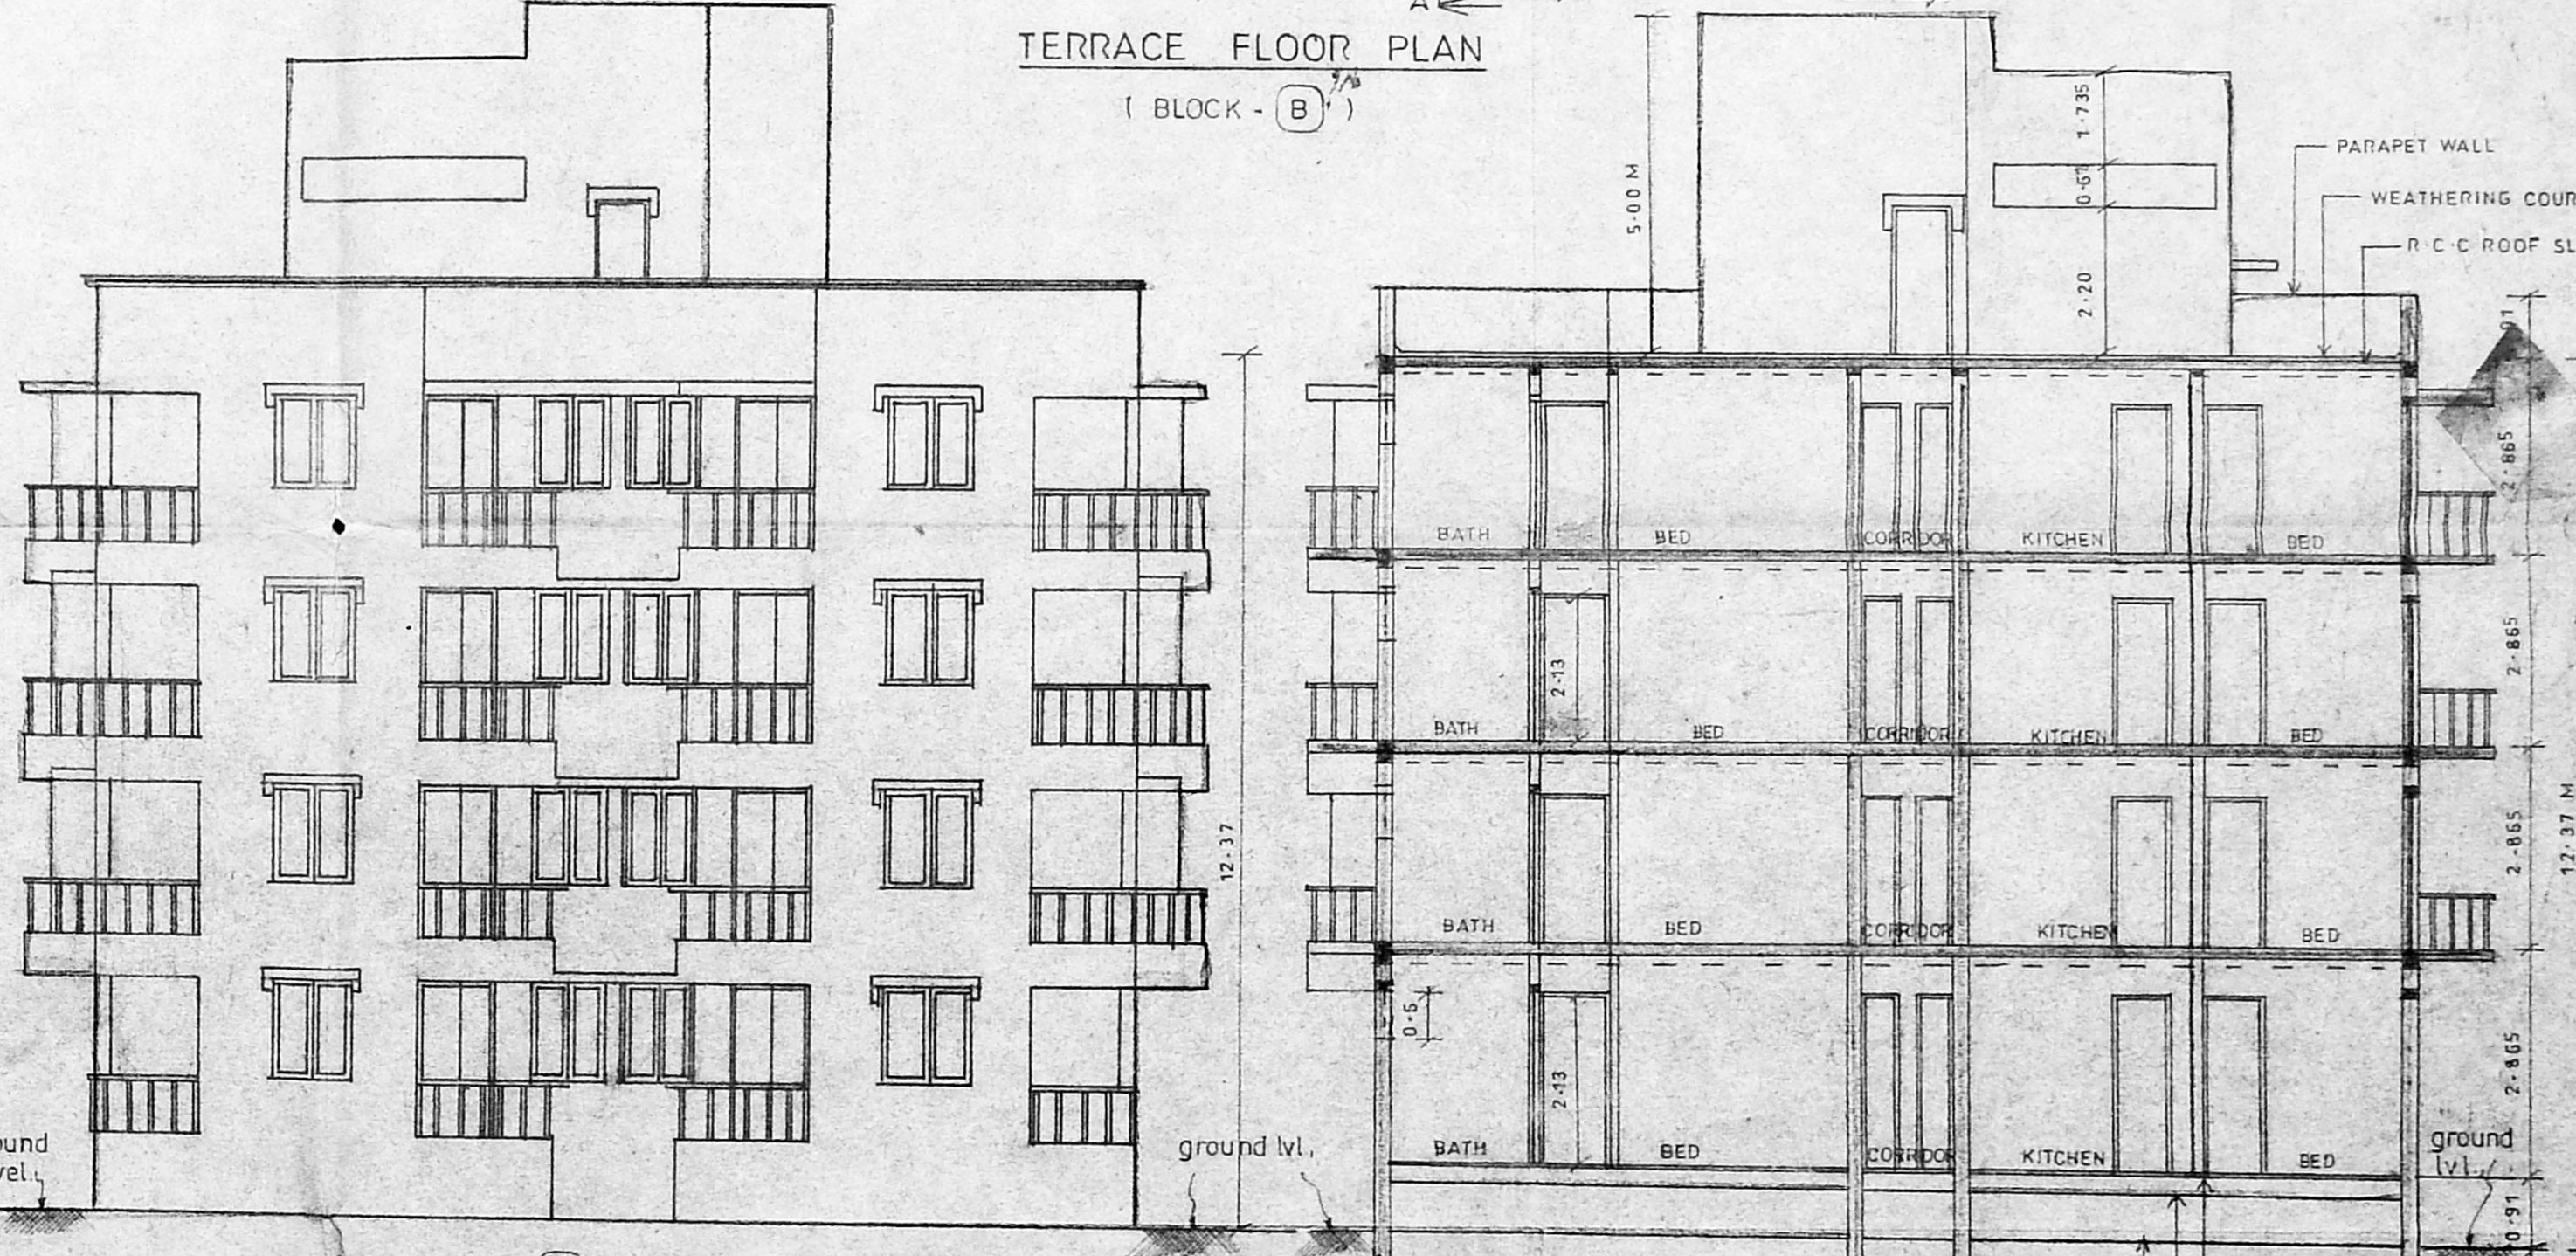

BLOCK - B FRONT ELEVATION

SECTION ON A-A

PROPOSED RESIDENTIAL FLATS AT DOOR NO 177 VELACHERY ROAD, 173, SELAIYUR VILLAGE, MADRAS 73. SAIDAPET TALUK S NO 50A/1A 50A/2B BLOCK A & B

LEGEND		AREA STATEMENT	
MD	MAIN DOOR	1.05 X 2.13	GROUND FLOOR AREA
D1	DOOR	0.91 X 2.13	FLAT GA - 59.25
D2	DOOR	0.76 X 2.13	FLAT GB - 57.90
D	DOOR	1.07 X 2.13	- GC - 48.45
W1	WINDOW	1.52 X 1.37	COMMON - 47.9
W2	WINDOW	1.22 X 1.37	SD - 61.45
FW	FRENCH WINDOW	2.44 X 1.83	TOTAL - 389.76M <sup>2</sup>
FW1	DOOR	1.83 X 1.83	TYPICAL FLOOR AREA (3rd, 2nd and 4th)
KW	KITCHEN WINDOW	1.22 X 1.07	FLAT 1A - 51.50
KW1	DOOR	1.07 X 1.07	1B - 51.19
FD	FRENCH DOOR	1.22 X 2.13	1C - 54.94
V	VENTILATOR	1.22 X 0.51	1D - 70.50
V1	DOOR	0.51 X 0.51	1E - 69.075
			1F - 64.25
			COMMON AREA 43.80

ALL DIMENSION ARE IN METRES  
SCALE : 1:100  
PROPOSED ROAD BOUNDARY

*Swamy Sridhar*

S. Pavi  
S. PAVI ARCH. A.I.A. A.T.T.P. (PRA), MCA. HY.  
LICENCED SURVEYOR CLASS I RA 68  
CORPORATION OF MADRAS  
1A, VENKATRAMAN ST., T. NAGAR, MADRAS - 17.

Planning Permit No. B/S/177/431/90  
**APPROVED**  
SUBJECT TO THE CONDITIONS IN THIS OFFICE LETTER.  
No. B/18799/2000, Date 12.12.2000  
FOR MEMBER SECRETARY  
CHENNAI METROPOLITAN  
DEVELOPMENT AUTHORITY  
CHENNAI-600 008.

CMDA (B)/177/431/90  
OPEN TERRACE  
A.P.  
D.P.