




FRONT ELEVATION

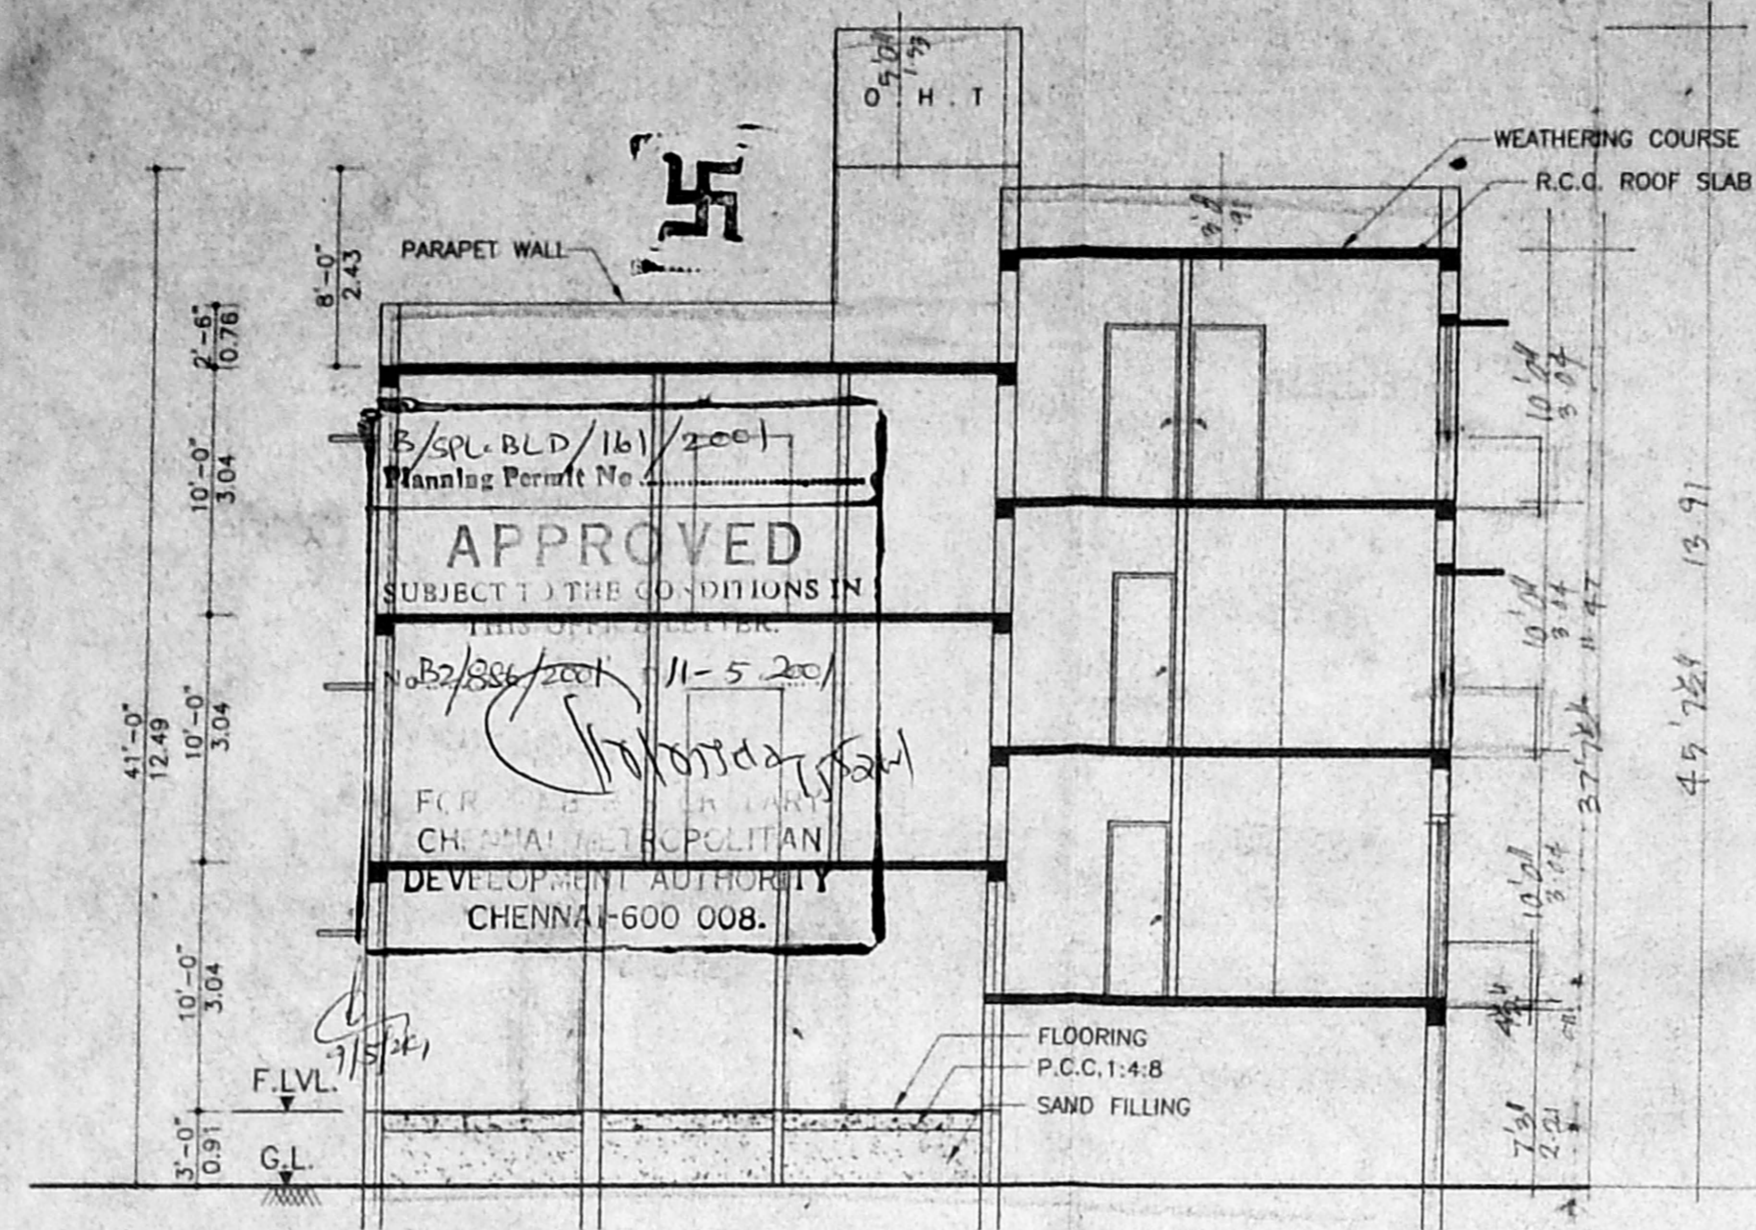


SECTION ON 'AB'

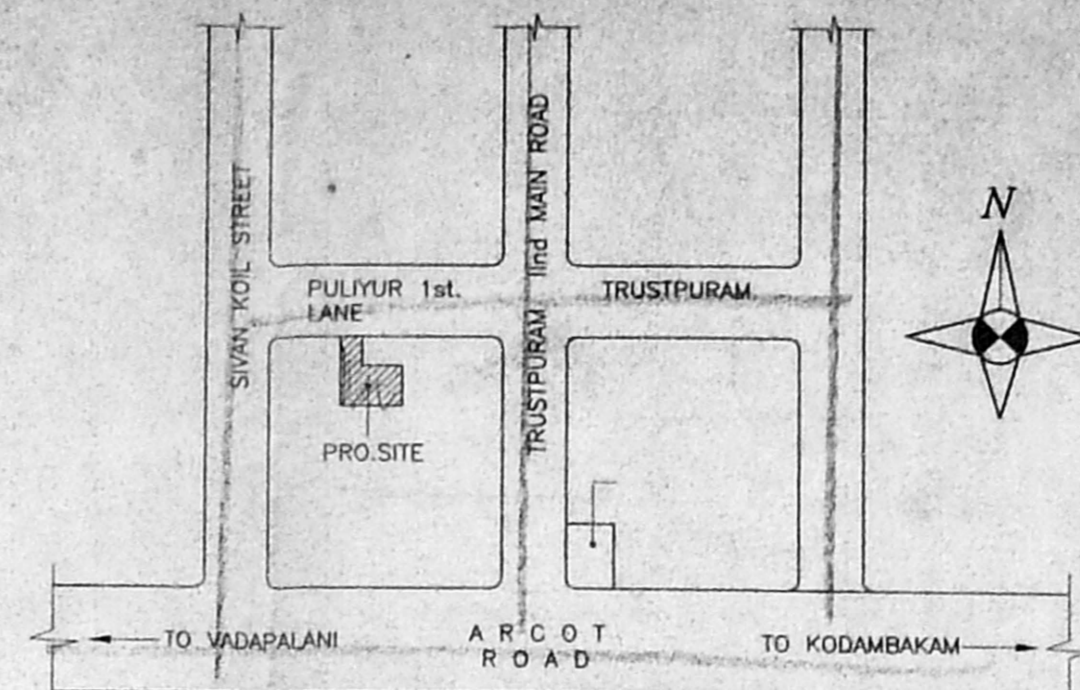


KEY PLAN (NOT TO SCALE)

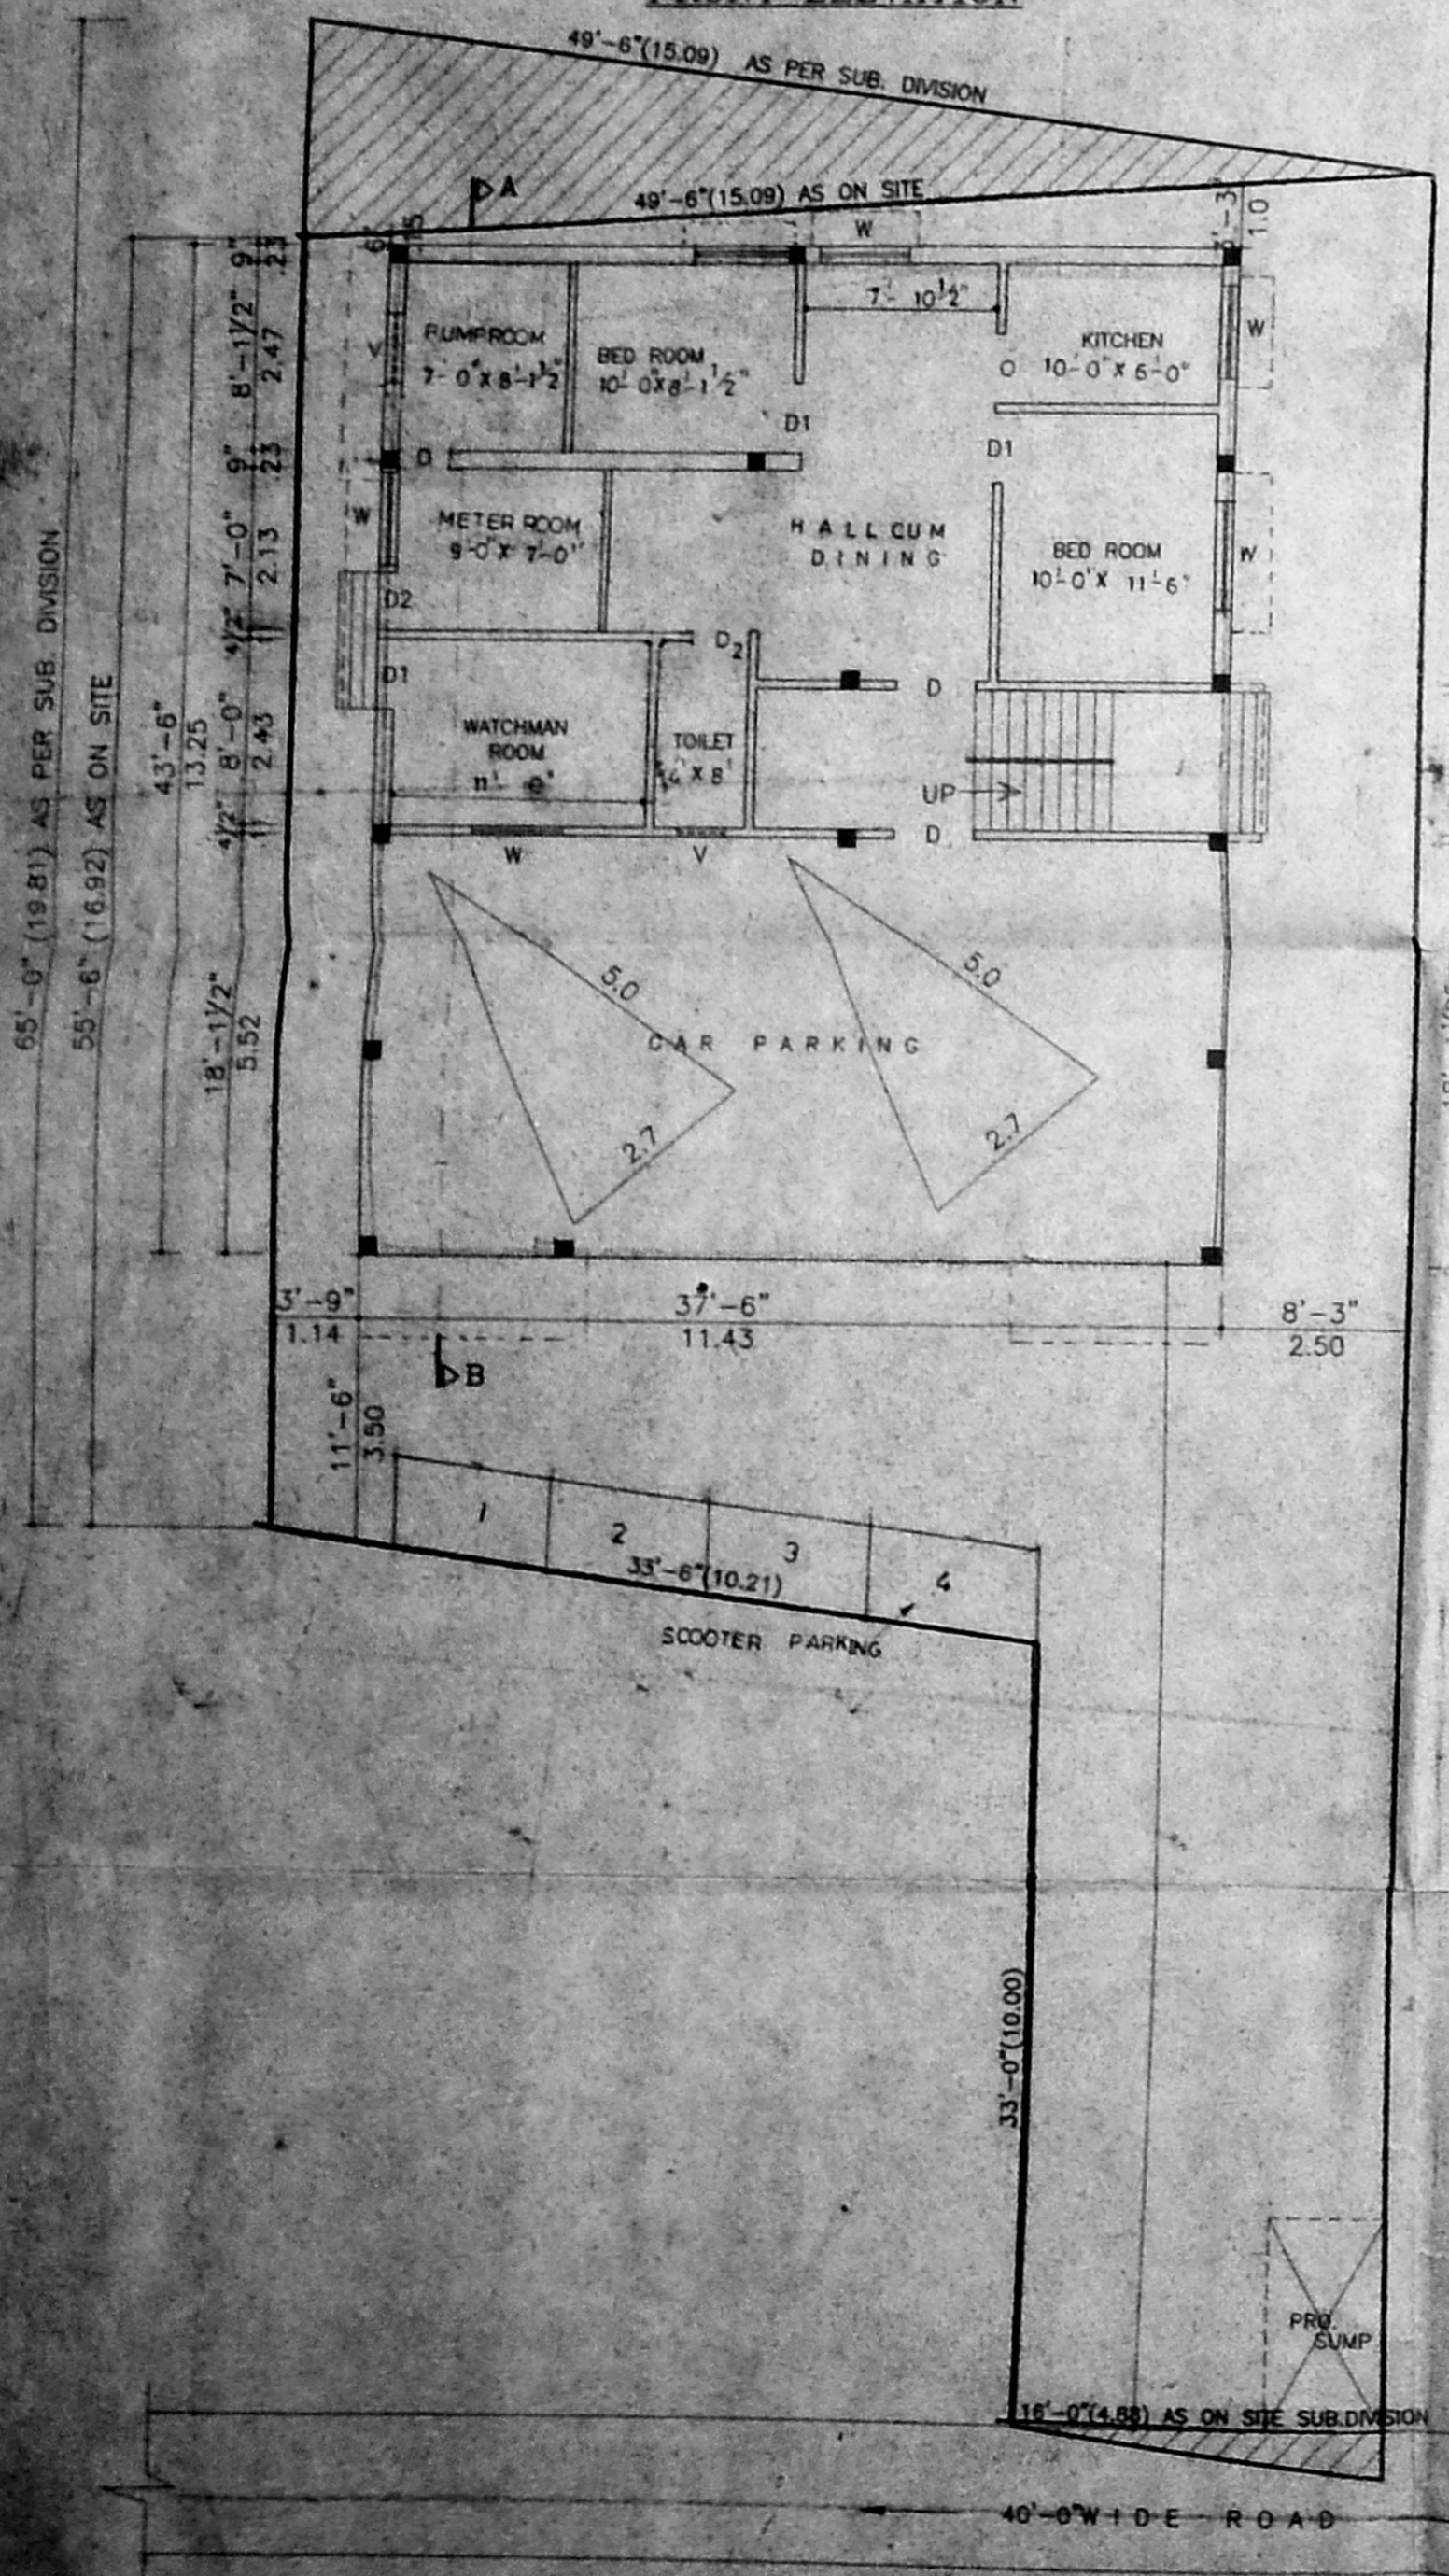


SITE CUM GROUND FLOOR CUM STILT FLOOR PLAN

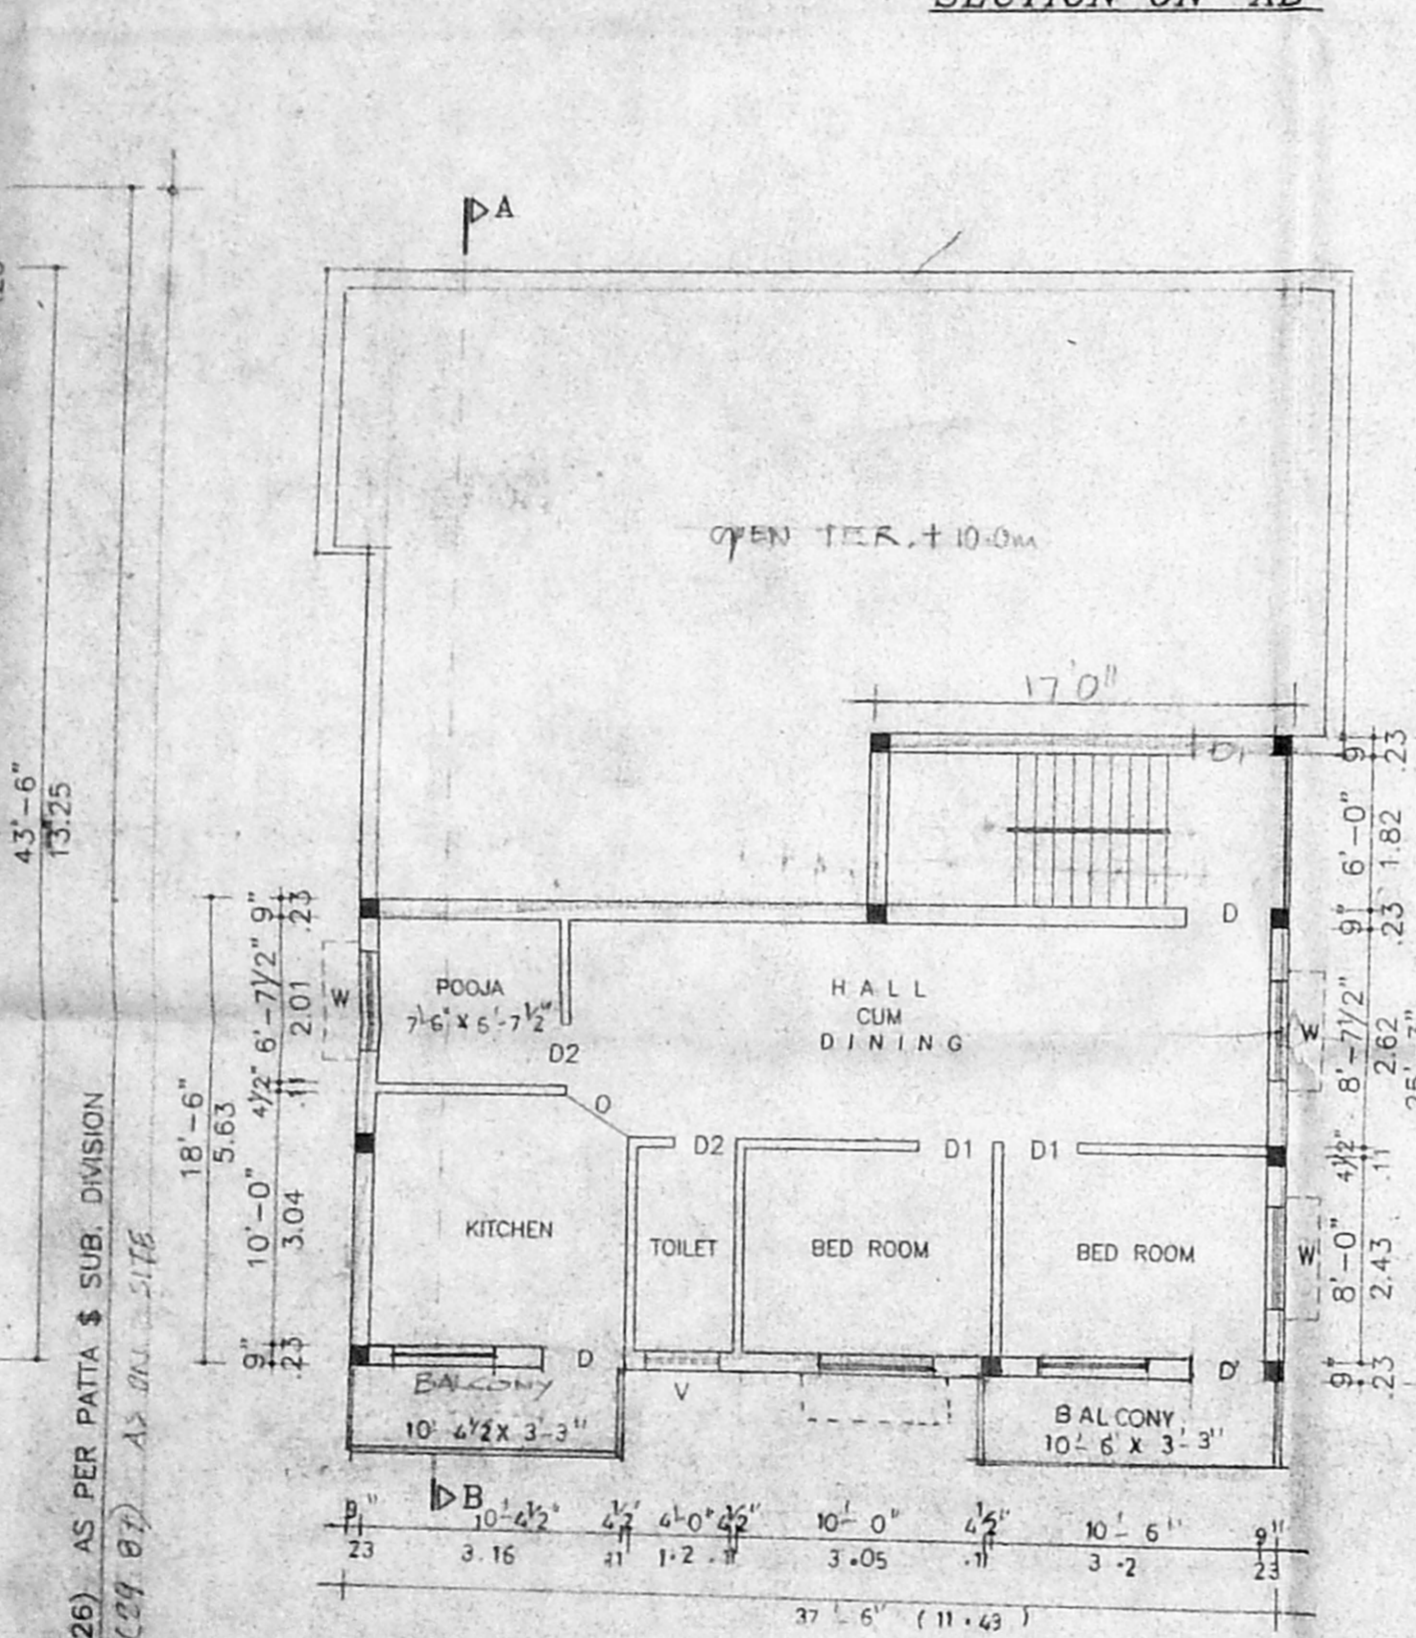


THIRD FLOOR PLAN

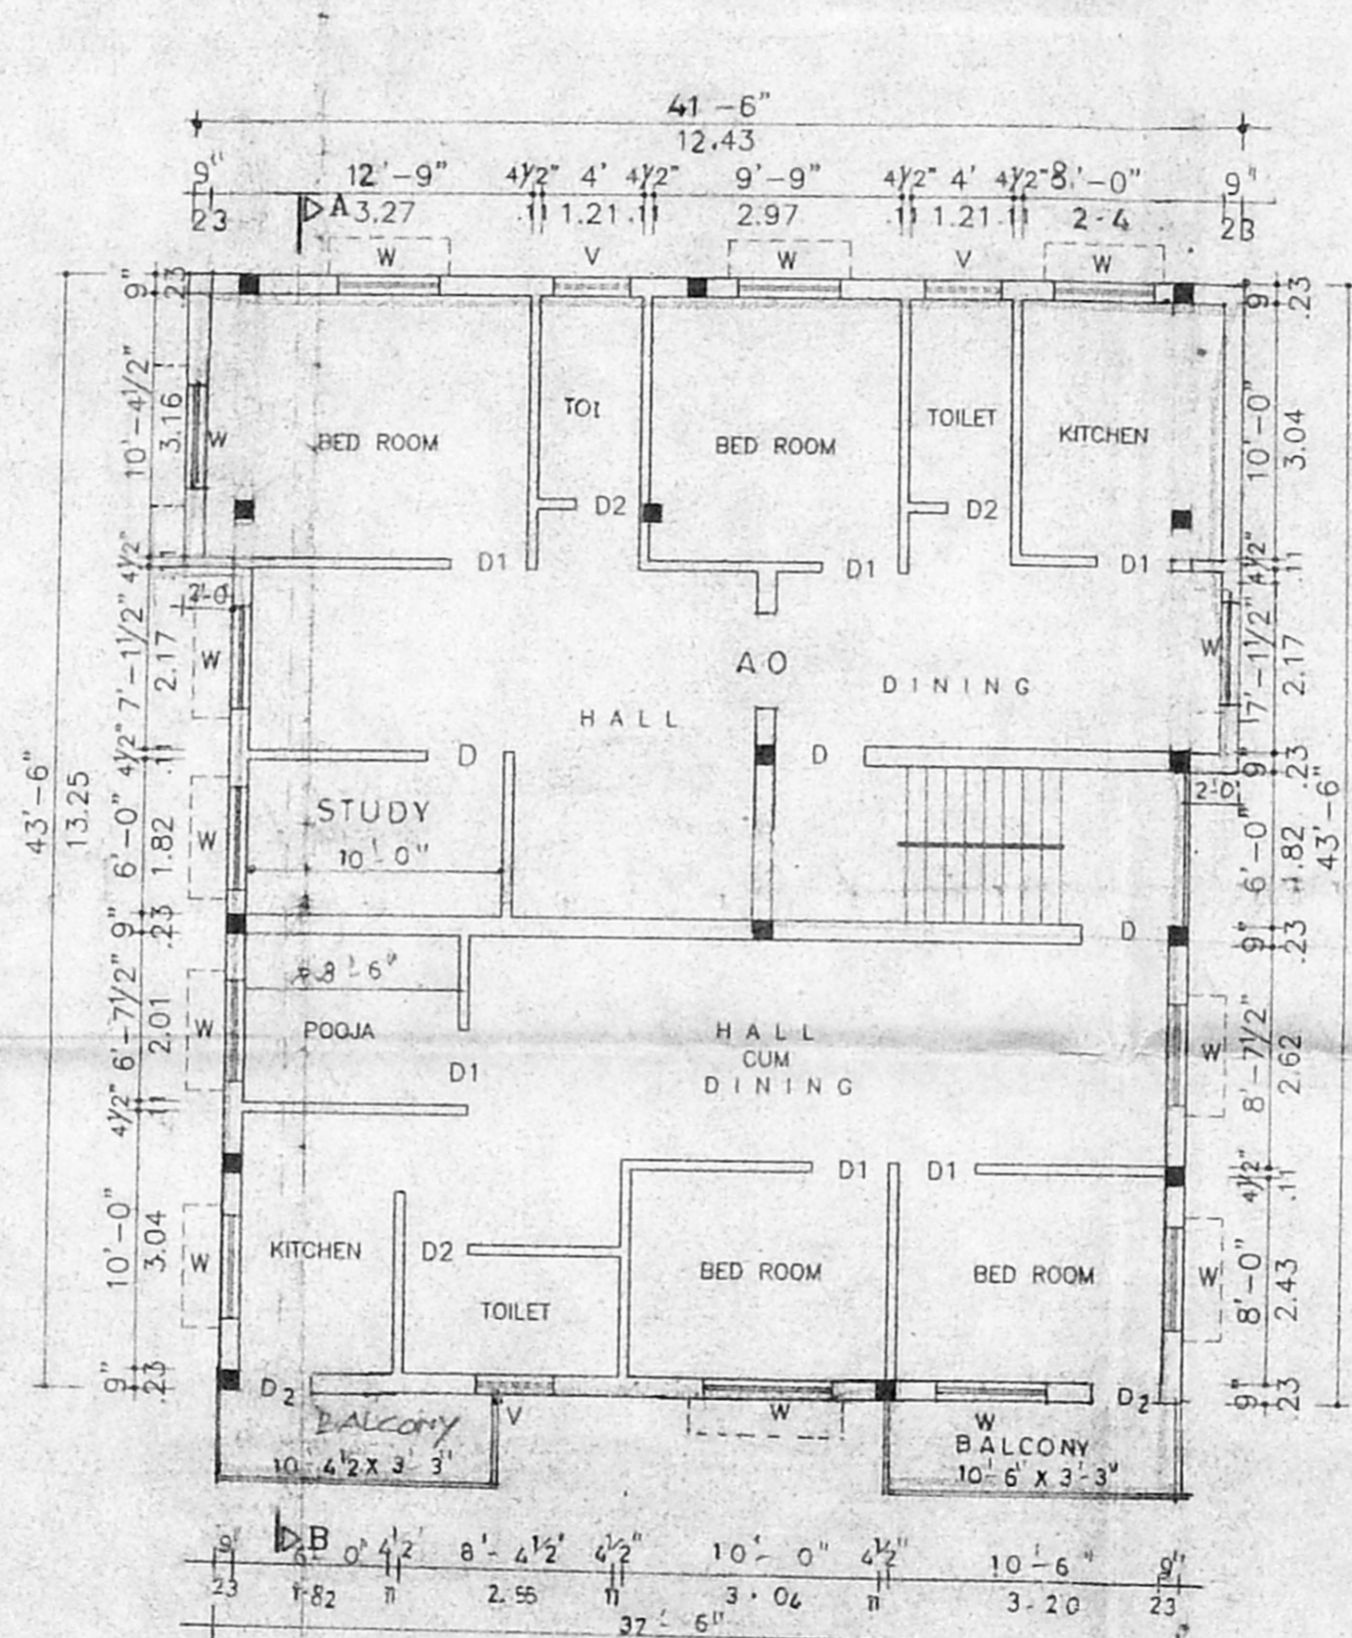


FIRST & SECOND FLOOR PLAN

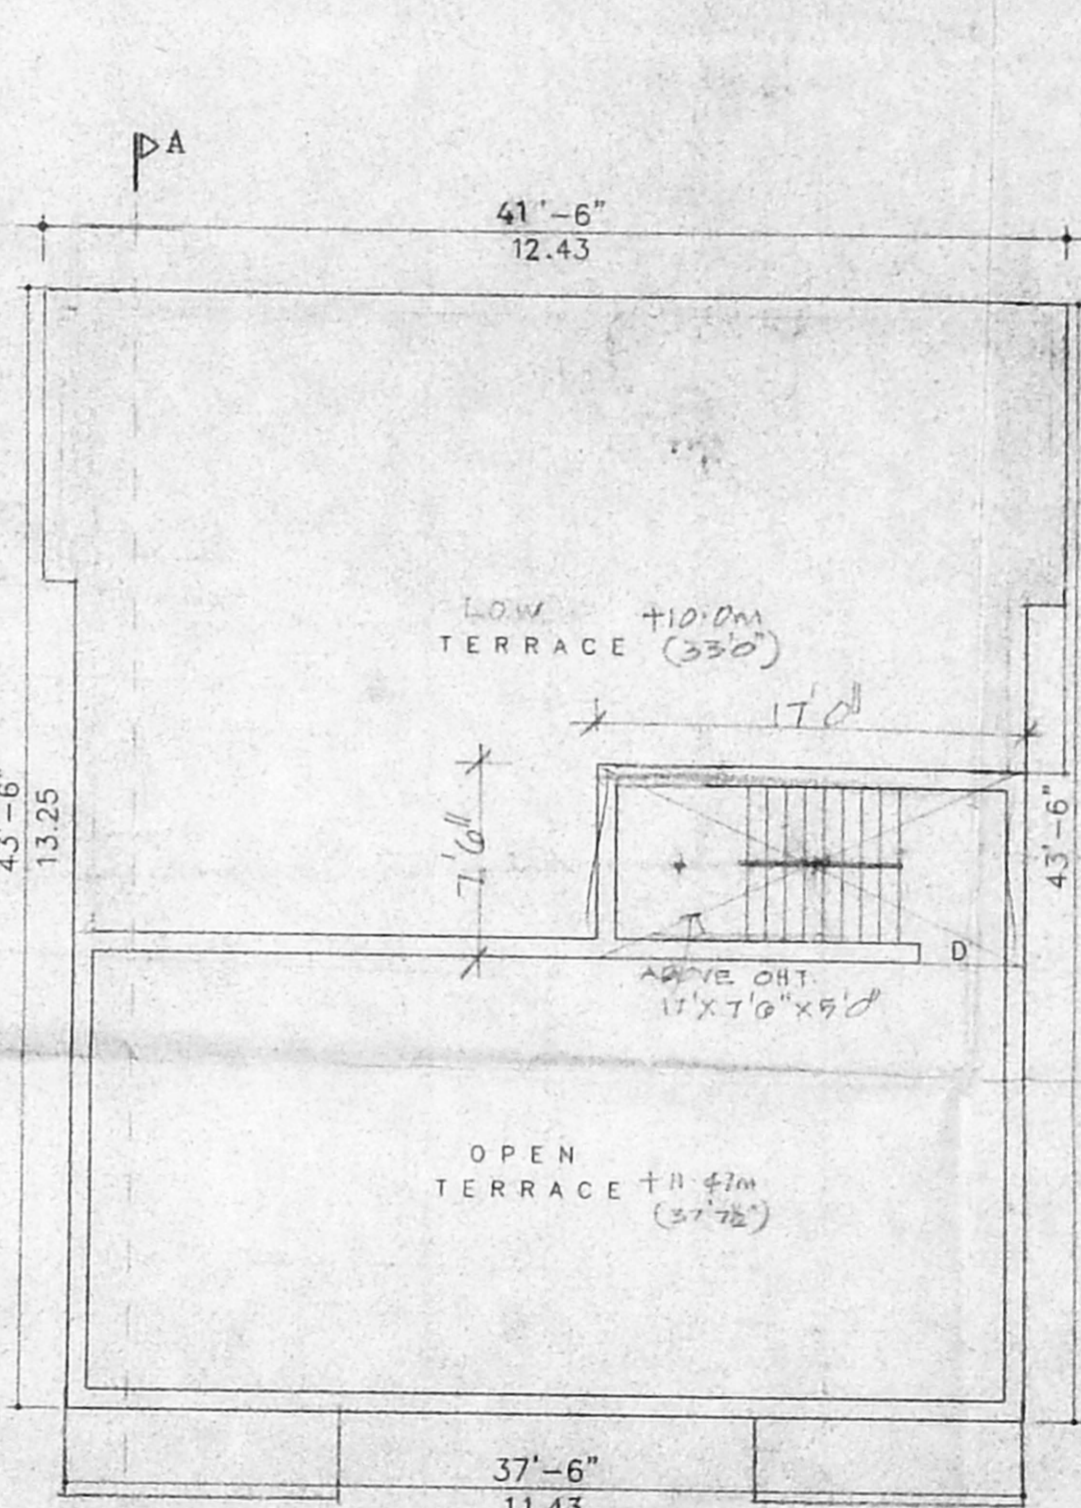


TERRACE PLAN

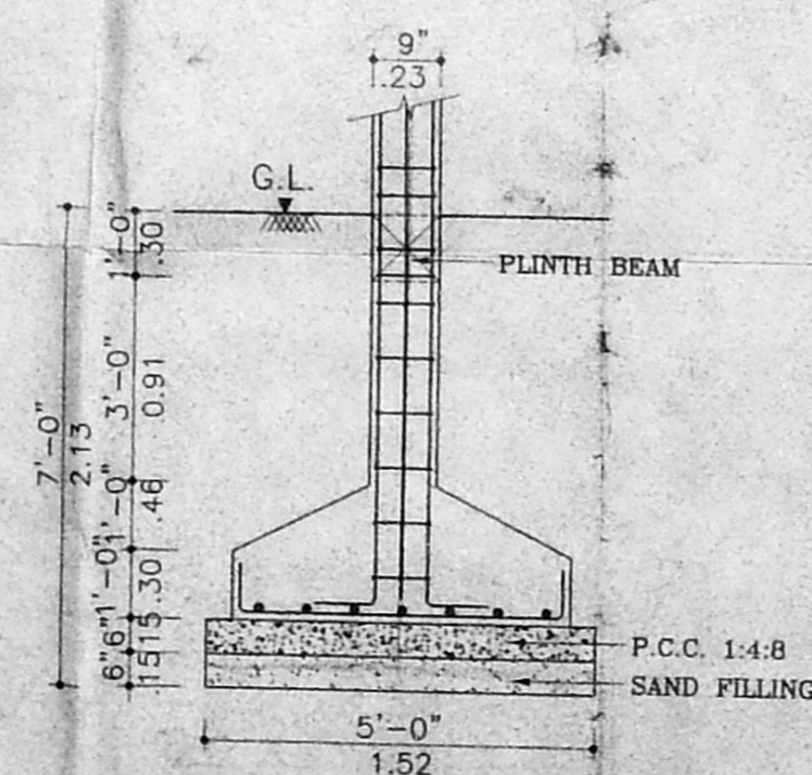


FOUNDATION DETAILS (SCALE 1/40)

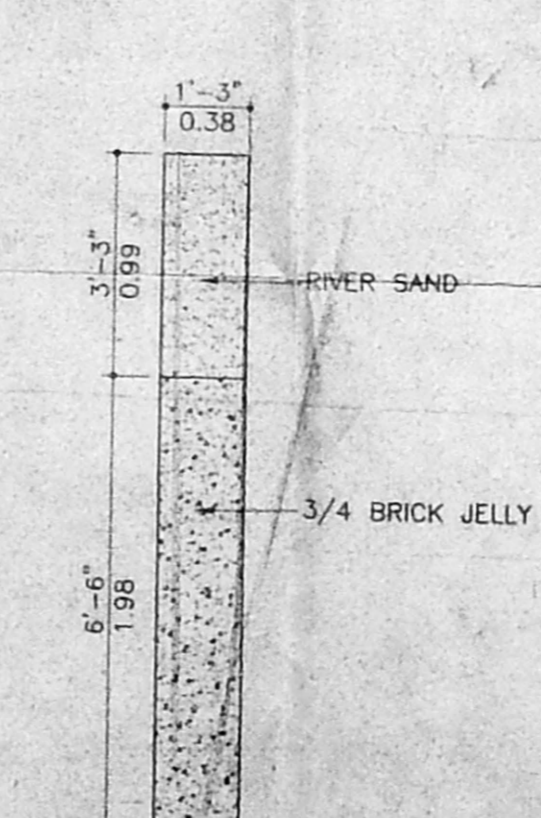

RAIN WATER CONSERVATION

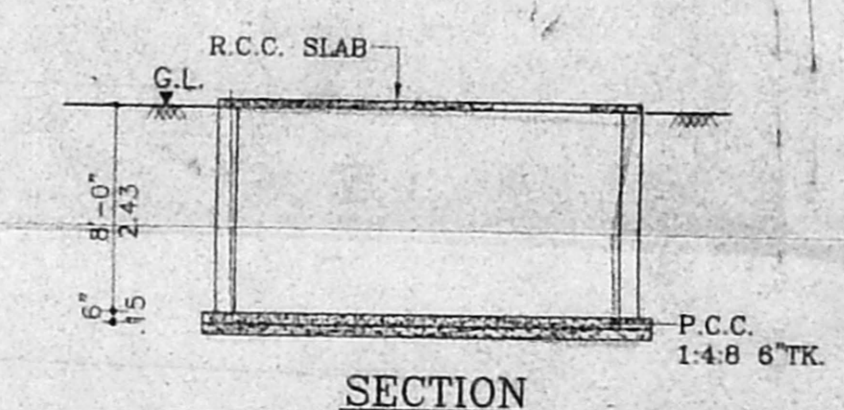

SECTION

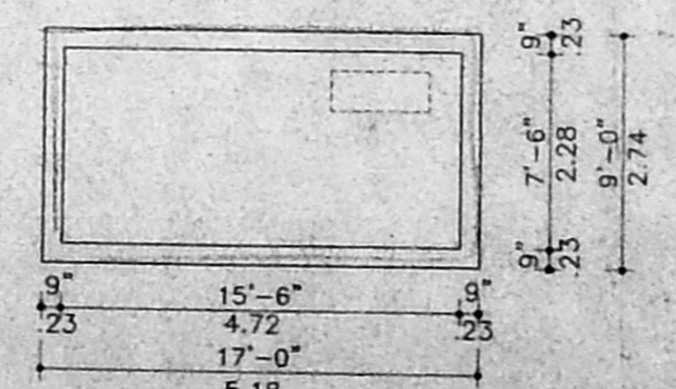

PLAN OF SUM

SPECIFICATIONS :-

S.N	ITEMS	DESCRIPTION
1.	FOUNDATION	R.C.C. COLUMN WITH CONCRETE FOOTINGS PLINTH BEAM
2.	WALLS	BRICK WORK IN C.M.1:5
3.	LINTELS ROOF AND SUNSHADE	R.C.C. 1:2:4
4.	FLOORINGS	P.C.C.1:4:8 FINISHED
5.	WEATHERING COURSE	LIME BRICK JELLY CONCRETE FINISHED WITH PRESSED TILES
6.	JOINERY	DOORS AND WINDOWS IN COUNTRY WOOD
7.	FINISHES	CEMENT PAINTINS INSIDE AND OUTSIDE

REGULARISATION AREA STATEMENT

AREA STATEMENTS	SQ.FT	SQ.M
PLOT AREA	3744.00	347.80
GROUND FLOOR AREA	663.19	61.63
FIRST FLOOR AREA	1758.0	163.3
SECOND FLOOR AREA	1758.0	163.3
THIRD FLOOR	876.0	81.4
TOTAL PLINTH AREA	5055.18	469.7
F.S.I:	1.35	
PLOT COVERAGE	43%	

SCHEDULE OF JOINERY

TYPE	DESCRIPTION	SIZE	
		F.I.	M
D	DOOR	4'-0"x7'-0"	0.99x2.13
D1	DOOR	3'-0"x7'-0"	0.91x2.13
D2	DOOR	2'-6"x7'-0"	0.762x2.13
W	WINDOW	4'-0"x4'-6"	1.21x1.37
V	VENTILATOR	2'-0"x1'-6"	0.60x0.45

LEGEND

PROPOSED

ROAD


SITE BOUNDARY

REVISED PLAN SHOWING THE PROPOSED DWELLING HOUSE IN T.S.NO.144, BLOCK NO.7, AT DOOR NO.9, PLOT NO.B, TRUSTPURAM 2nd MAIN ROAD, PULIYUR VILLAGE, (PULIYUR 1st LANE) KODAMBAKKAM, CHENNAI.


JOB NO : DRN :
SCALE : 1:100 DATE :

OWNER'S SIGNATURE


S. ATHIYAMAN, B.E.
Chartered Engineer
Class-1 Licensed Survey No.113
Corporation of Chennai
119 S.T. Thiruvalluvar Nagar, Thiruvalluvar,
CHENNAI - 600 041 P - 44232

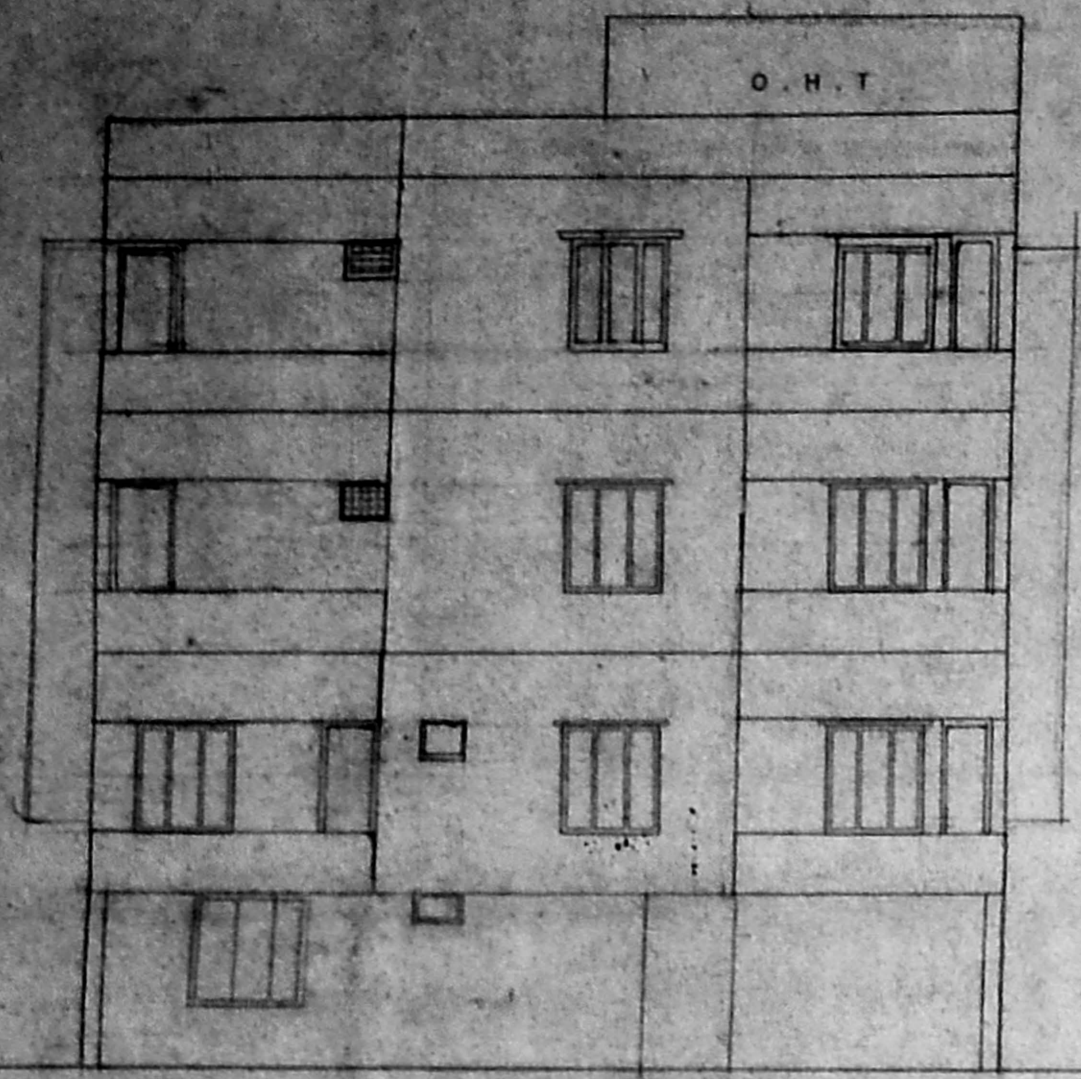


FRONT ELEVATION

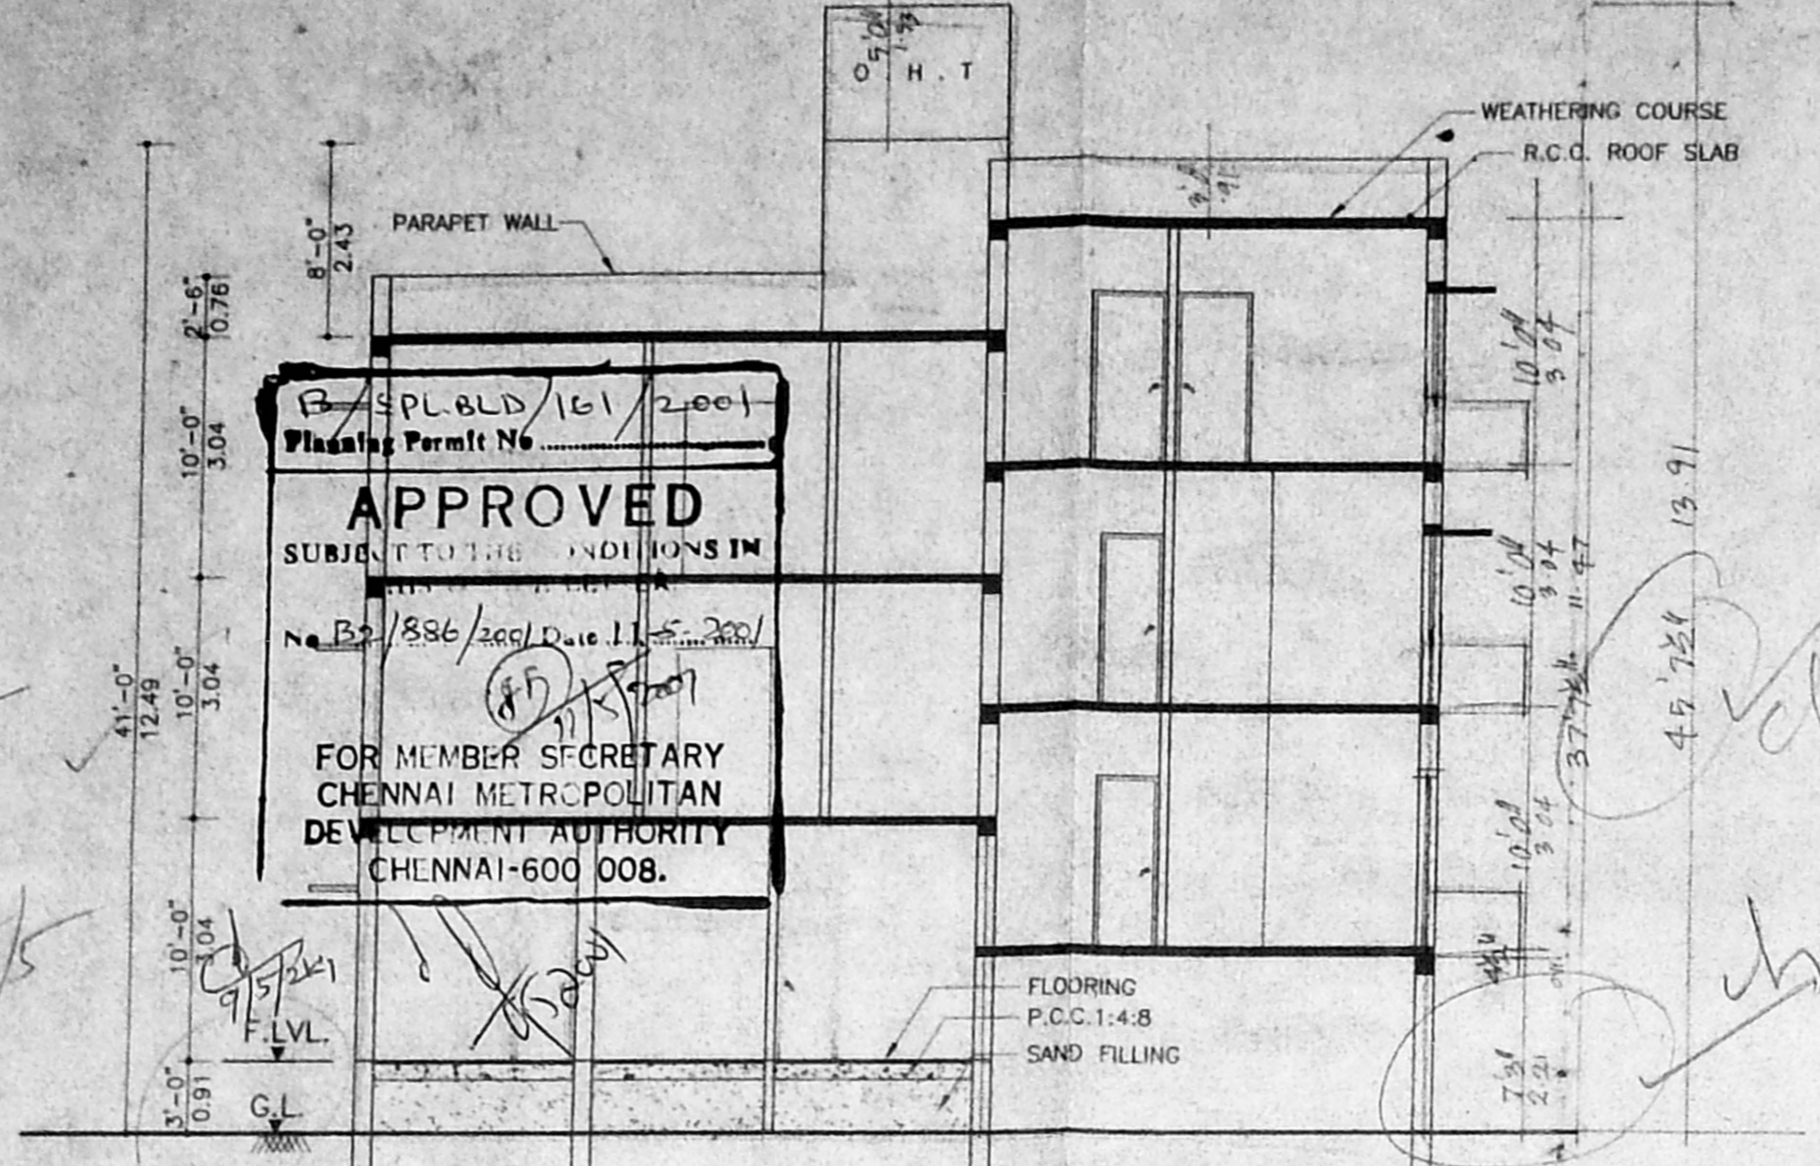


SECTION ON 'AB'

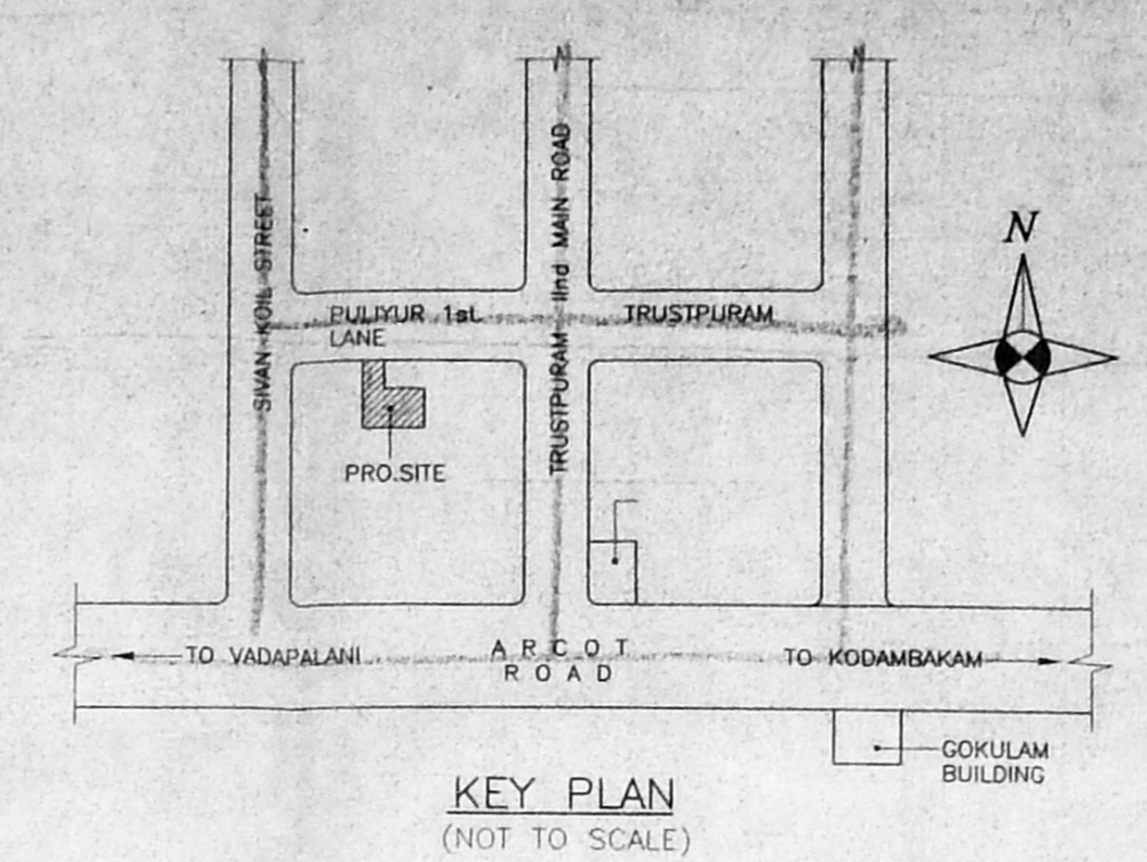


KEY PLAN (NOT TO SCALE)

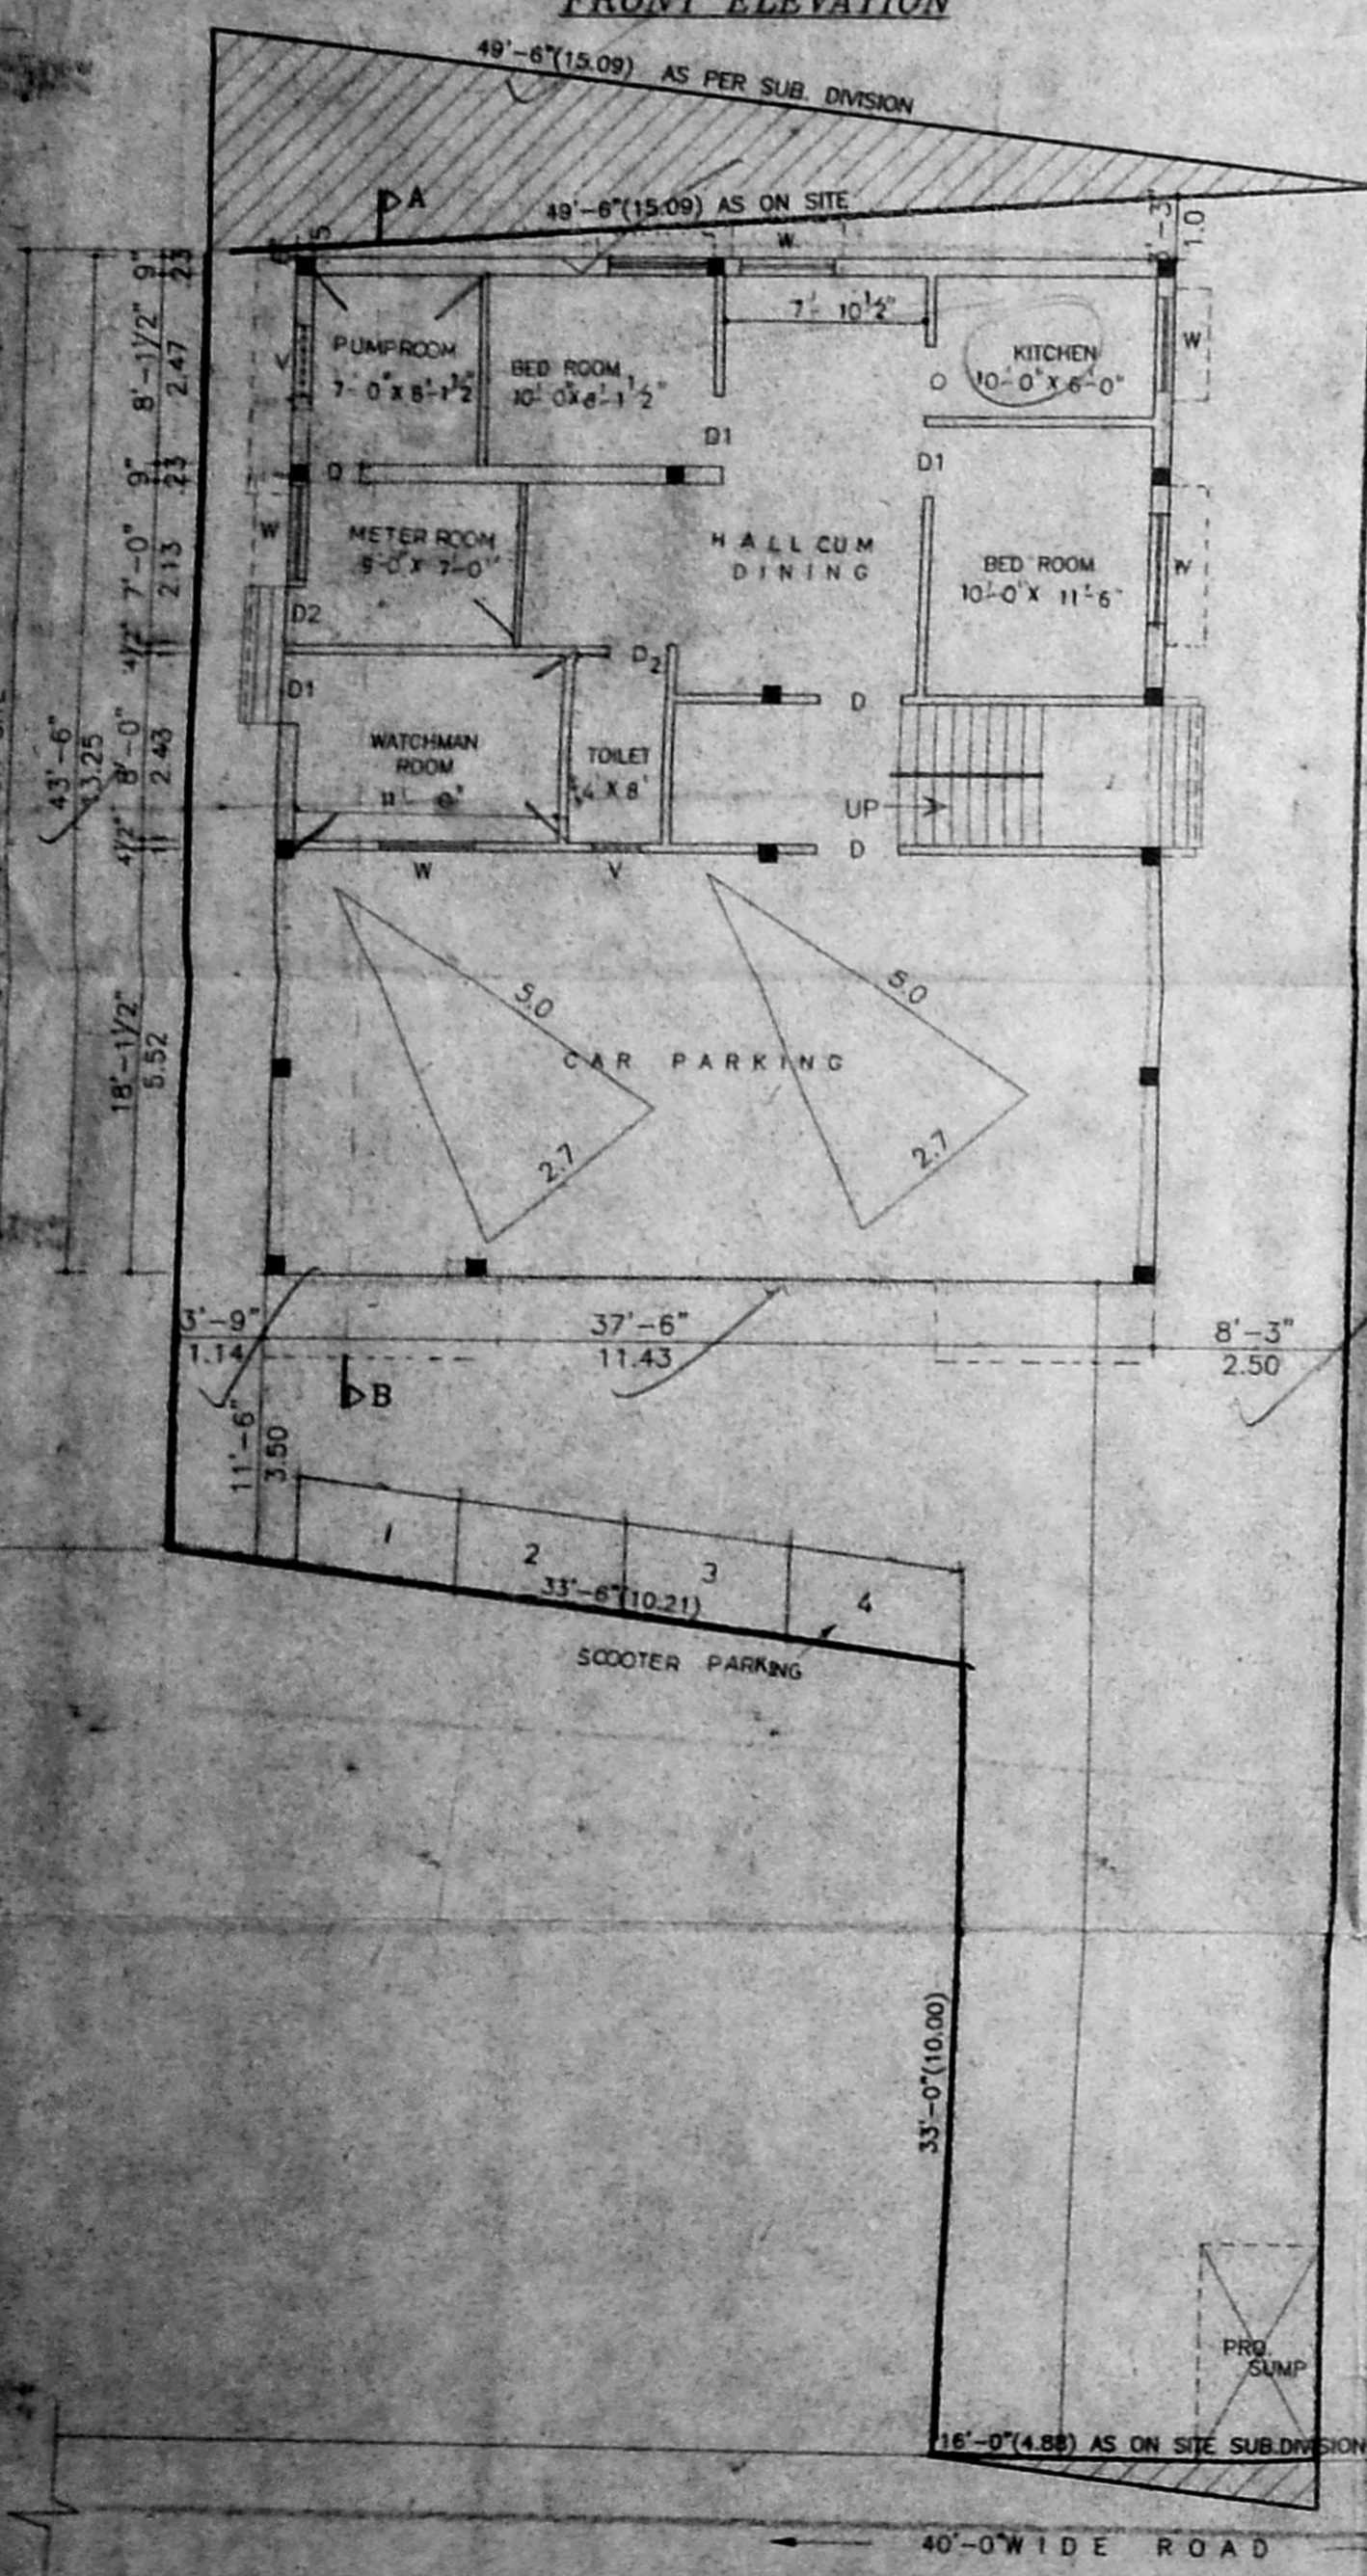


SITE CUM GROUND FLOOR CUM STILL FLOOR PLAN

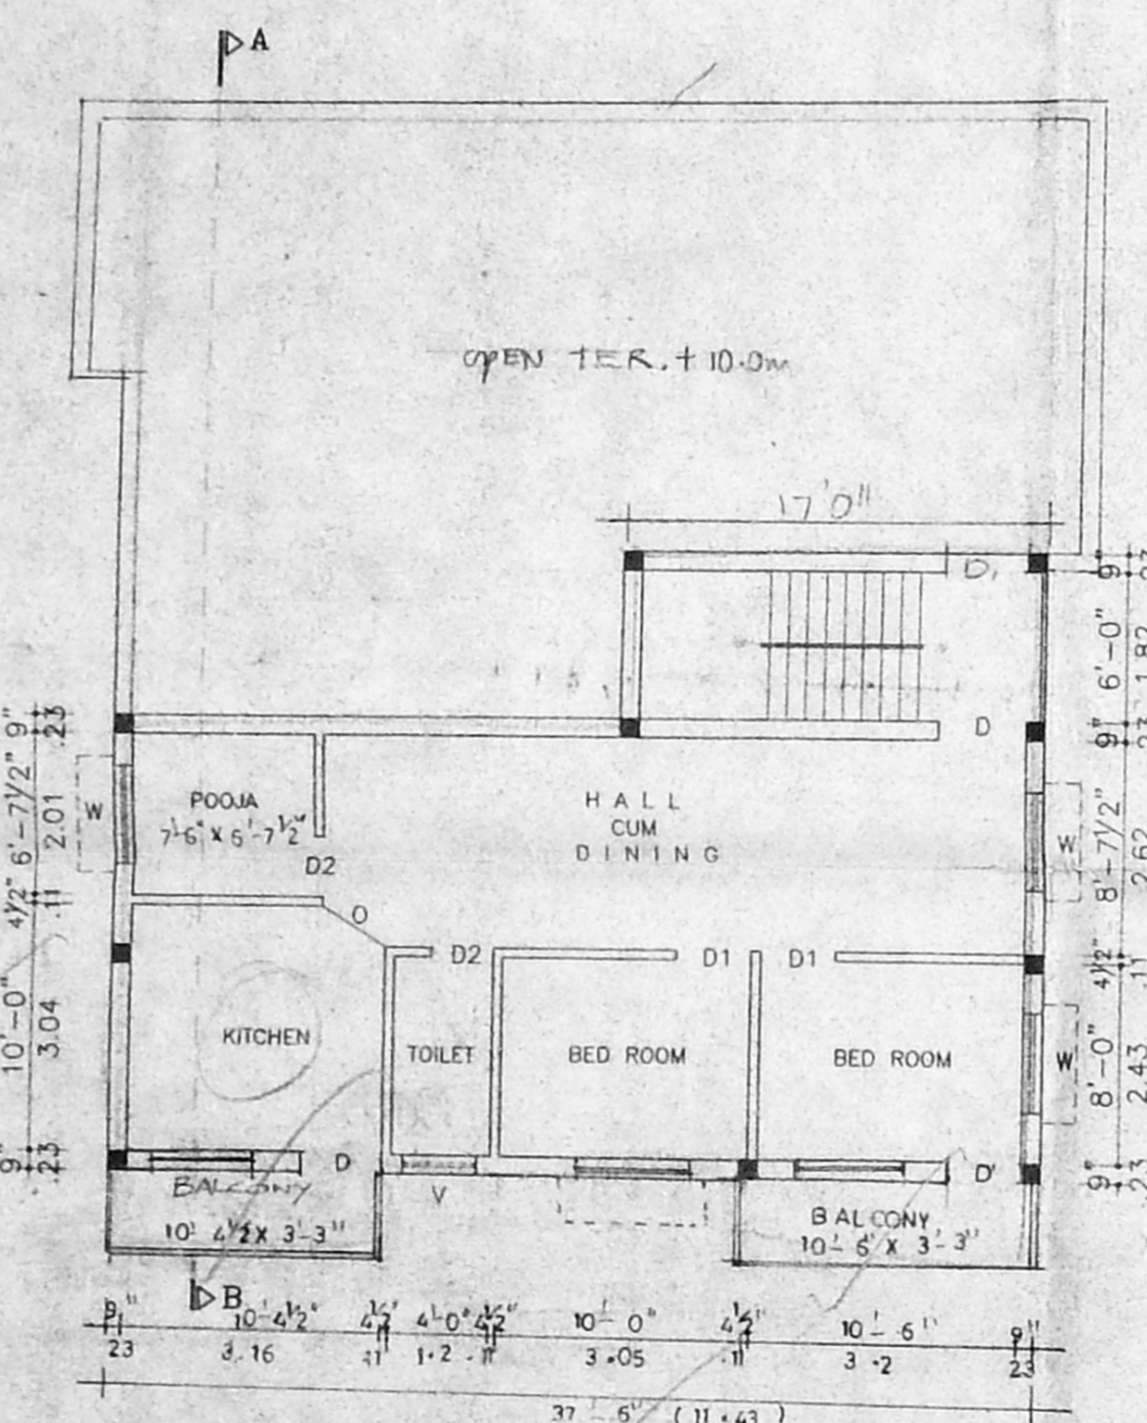


THIRD FLOOR PLAN

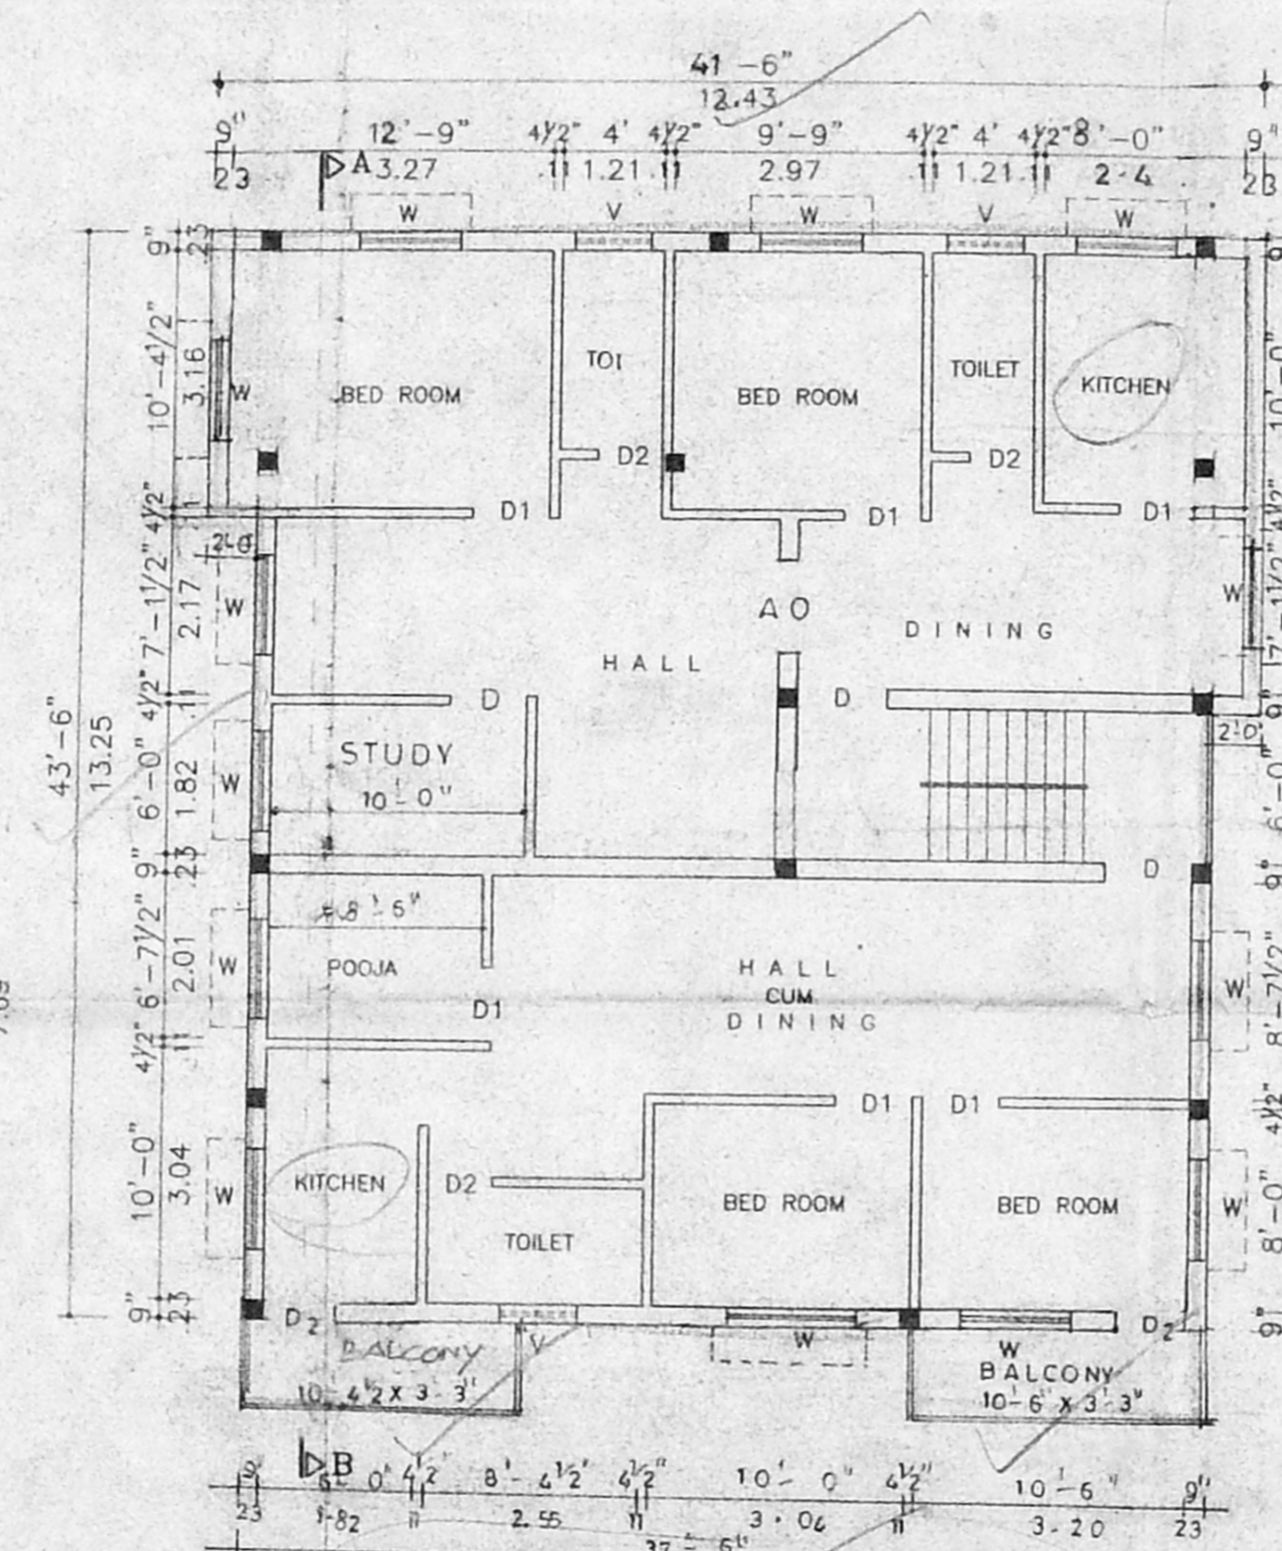


FIRST & SECOND FLOOR PLAN

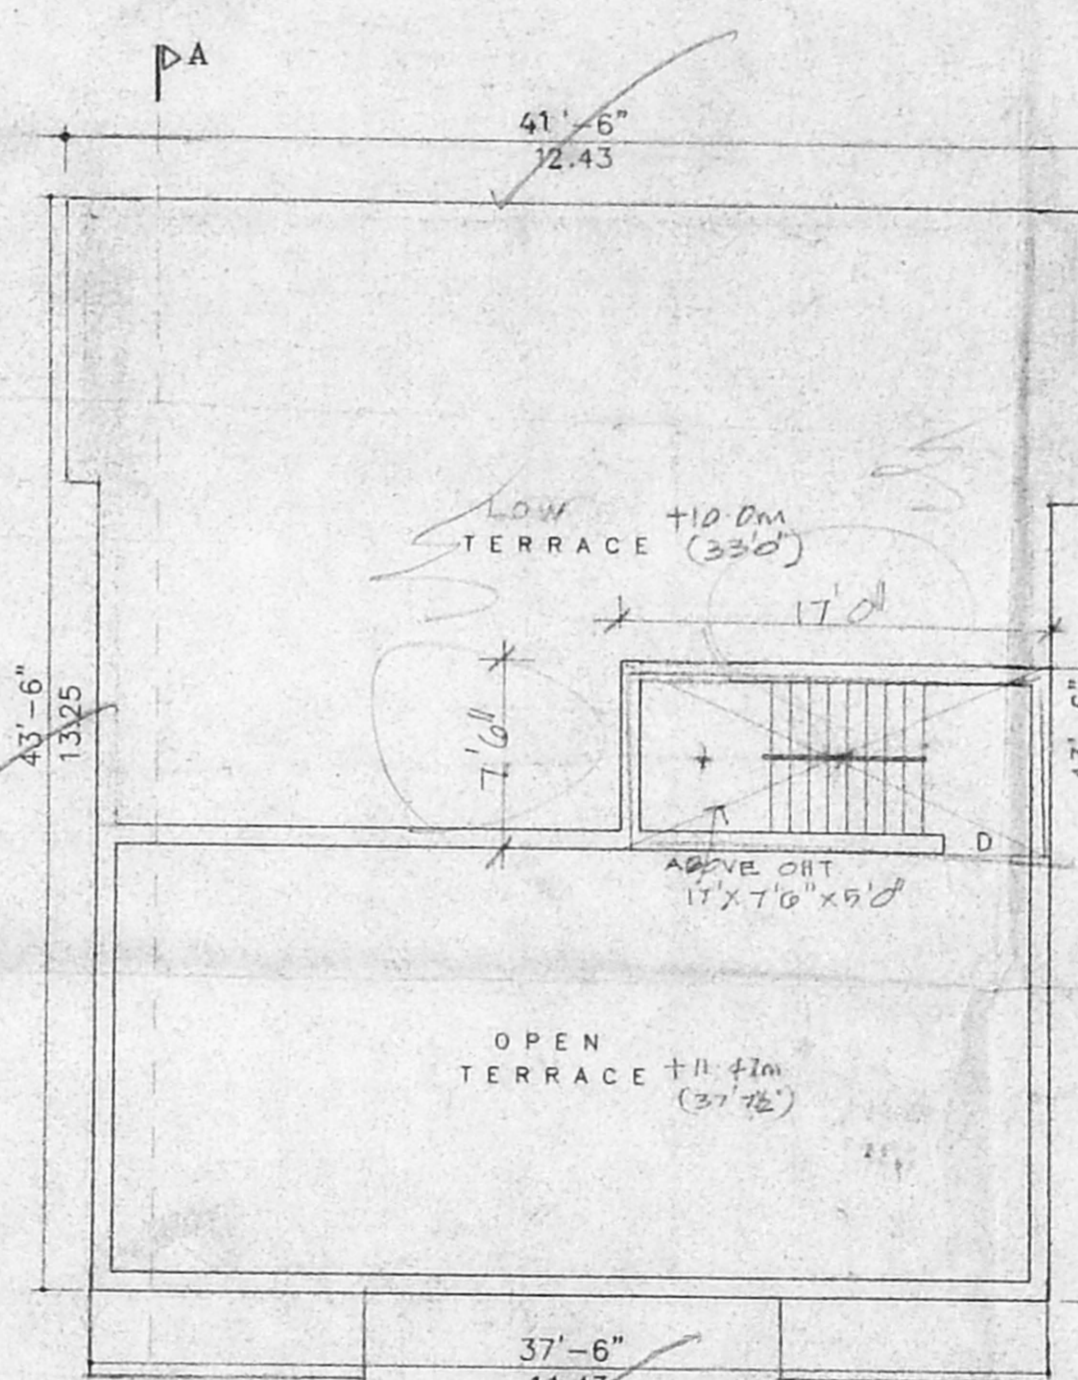


TERRACE PLAN

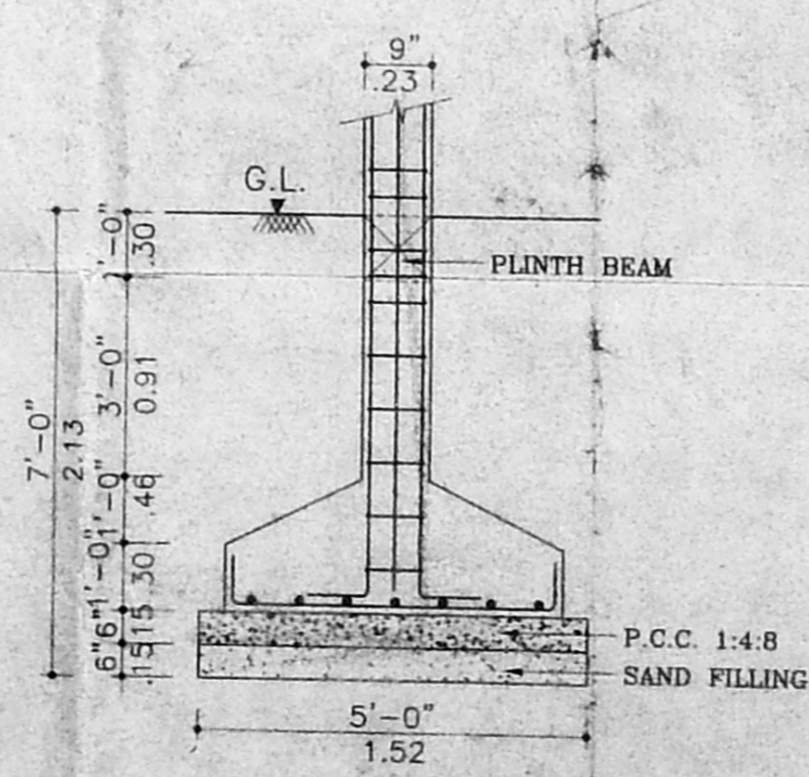


FOUNDATION DETAILS (SCALE 1:40)

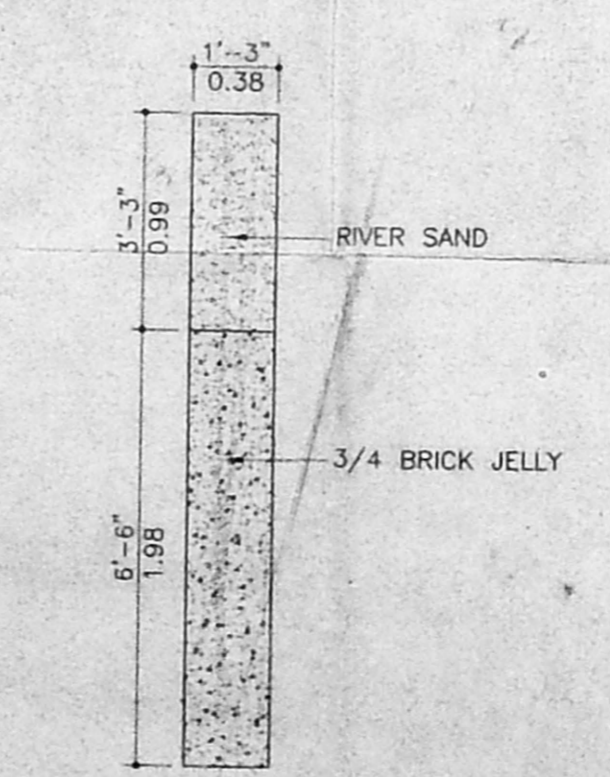

RAIN WATER CONSERVATION

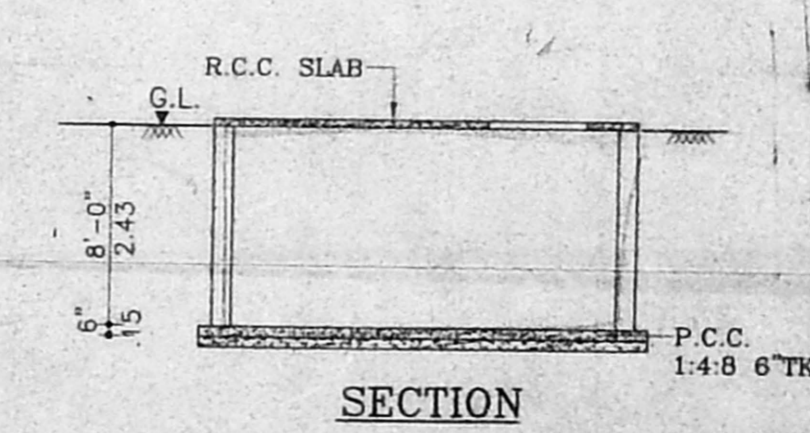

SECTION

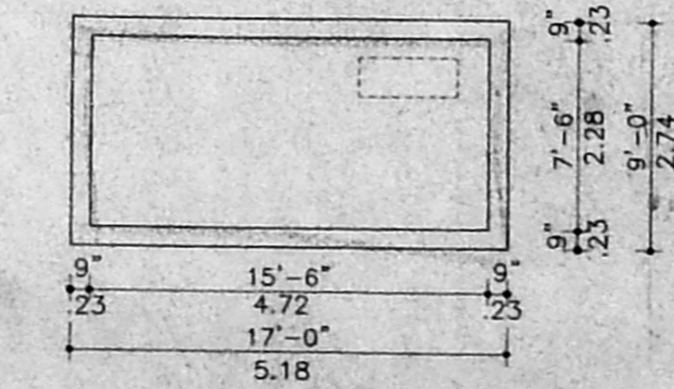

PLAN OF SUM

SPECIFICATIONS		
S.N	ITEMS	DESCRIPTION
1.	FOUNDATION	R.C.C. COLUMN WITH CONCRETE FOOTINGS PLINTH BEAM
2.	WALLS	BRICK WORK IN CM 1:5
3.	INTELLIGENCE AND SHADERS	R.C.C. 1:2
4.	FLOORINGS	P.C.C. 1:4:8 FINISHED
5.	WEATHERING COURSE	LIME BRICK FINISHED WITH PRESSED TILES
6.	JOINERY	DOORS AND WINDOWS IN COUNTRY WOOD
7.	FINISHES	CEMENT PAINTING INSIDE AND OUTSIDE

REGULARISATION AREA STATEMENT		
AREA STATEMENTS	SQ.FT	SQ.M
PLOT AREA	3744.00	347.80
GROUND FLOOR AREA	663.19	61.63
FIRST FLOOR AREA	1758.0	163.3
SECOND FLOOR AREA	1758.0	163.3
THIRD FLOOR AREA	876.0	81.4
TOTAL PLINTH AREA	5055.28	469.7
F.S.I.	1.25	
PLOT COVERAGE	43%	

SCHEDULE OF JOINERY			
TYPE	DESCRIPTION	SIZE	
		F.I	M
D	DOOR	4'-0" x 7'-0"	0.99 x 2.13
D1	DOOR	3'-0" x 7'-0"	0.91 x 2.13
D2	DOOR	2'-6" x 7'-0"	0.762 x 2.13
W	WINDOW	4'-0" x 4'-6"	1.21 x 1.37
V	VENTILATOR	2'-0" x 1'-6"	0.60 x 0.45

LEGEND	
PROPOSED	
ROAD	
SITE BOUNDARY	

REVISED PLAN SHOWING THE PROPOSED DWELLING HOUSE IN T.S.NO.144, BLOCK NO.7, AT DOOR NO.9, PLOT NO.B, TRUSTPURAM [PULIUR 1st LANE] KODAMBAKKAM, CHENNAI.

JOB NO : DRN :
SCALE : 1:100 DATE :

OWNER'S SIGNATURE

S. ATHIYAMAN, B.E.
Chartered Engineer
Class - I Licensed Survey No 113
Cooperation of Chennai
9/51 Thiruvalluvar Nagar, Thiruvalluvar
CHENNAI - 600 041

LICENCE SURVEYOR