


B/SPL.B.C.D.G./214/2000
Planning Permit No.
APPROVED
SUBJECT TO THE CONDITIONS IN THIS OFFICE LETTER.
No. B/15431/2000 Date 07/2000
FOR MUNICIPAL CORPORATION
CHENNAI METROPOLITAN
DEVELOPMENT AUTHORITY
CHENNAI-600 008.

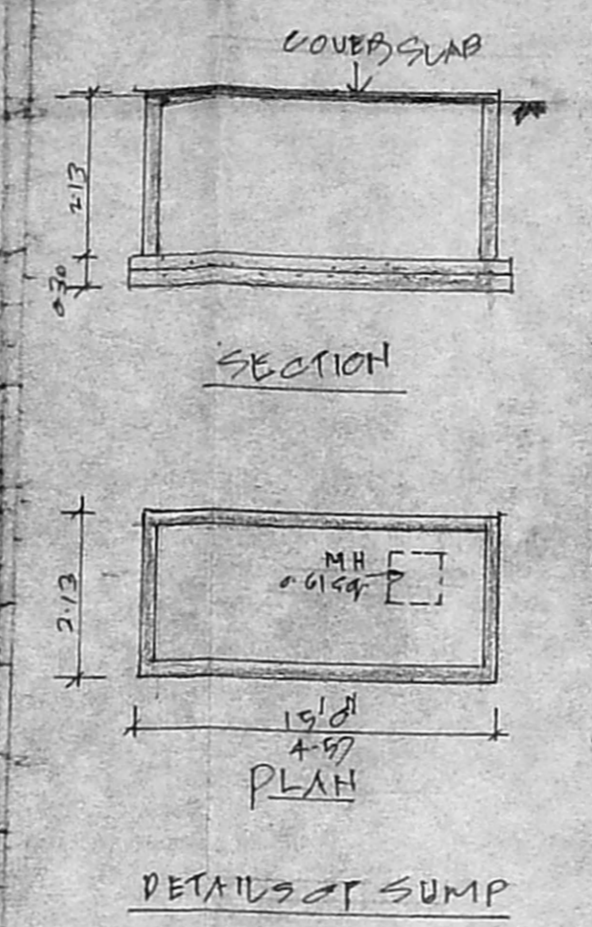


DETAILS OF 1.00x1.5M RAINWATER TRENCH

KEY PLAN (NOT TO SCALE)

BAJANA KOLL
4th ST
5th ST
21st ST
22nd ST
23rd ST
24th ST
25th ST
26th ST
27th ST
28th ST
29th ST
30th ST
31st ST
32nd ST
33rd ST
34th ST
35th ST
36th ST
37th ST
38th ST
39th ST
40th ST
41st ST
42nd ST
43rd ST
44th ST
45th ST
46th ST
47th ST
48th ST
49th ST
50th ST
51st ST
52nd ST
53rd ST
54th ST
55th ST
56th ST
57th ST
58th ST
59th ST
60th ST
61st ST
62nd ST
63rd ST
64th ST
65th ST
66th ST
67th ST
68th ST
69th ST
70th ST
71st ST
72nd ST
73rd ST
74th ST
75th ST
76th ST
77th ST
78th ST
79th ST
80th ST
81st ST
82nd ST
83rd ST
84th ST
85th ST
86th ST
87th ST
88th ST
89th ST
90th ST
91st ST
92nd ST
93rd ST
94th ST
95th ST
96th ST
97th ST
98th ST
99th ST
100th ST
101st ST
102nd ST
103rd ST
104th ST
105th ST
121st ST
122nd ST
123rd ST
124th ST
125th ST
126th ST
127th ST
128th ST
129th ST
130th ST
131st ST
132nd ST
133rd ST
134th ST
135th ST
136th ST
137th ST
138th ST
139th ST
140th ST
141st ST
142nd ST
143rd ST
144th ST
145th ST
146th ST
147th ST
148th ST
149th ST
150th ST
151st ST
152nd ST
153rd ST
154th ST
155th ST
156th ST
157th ST
158th ST
159th ST
160th ST
161st ST
162nd ST
163rd ST
164th ST
165th ST
166th ST
167th ST
168th ST
169th ST
170th ST
171st ST
172nd ST
173rd ST
174th ST
175th ST
176th ST
177th ST
178th ST
179th ST
180th ST
181st ST
182nd ST
183rd ST
184th ST
185th ST
186th ST
187th ST
188th ST
189th ST
190th ST
191st ST
192nd ST
193rd ST
194th ST
195th ST
196th ST
197th ST
198th ST
199th ST
200th ST


ELEVATION

SECTION 'AA'

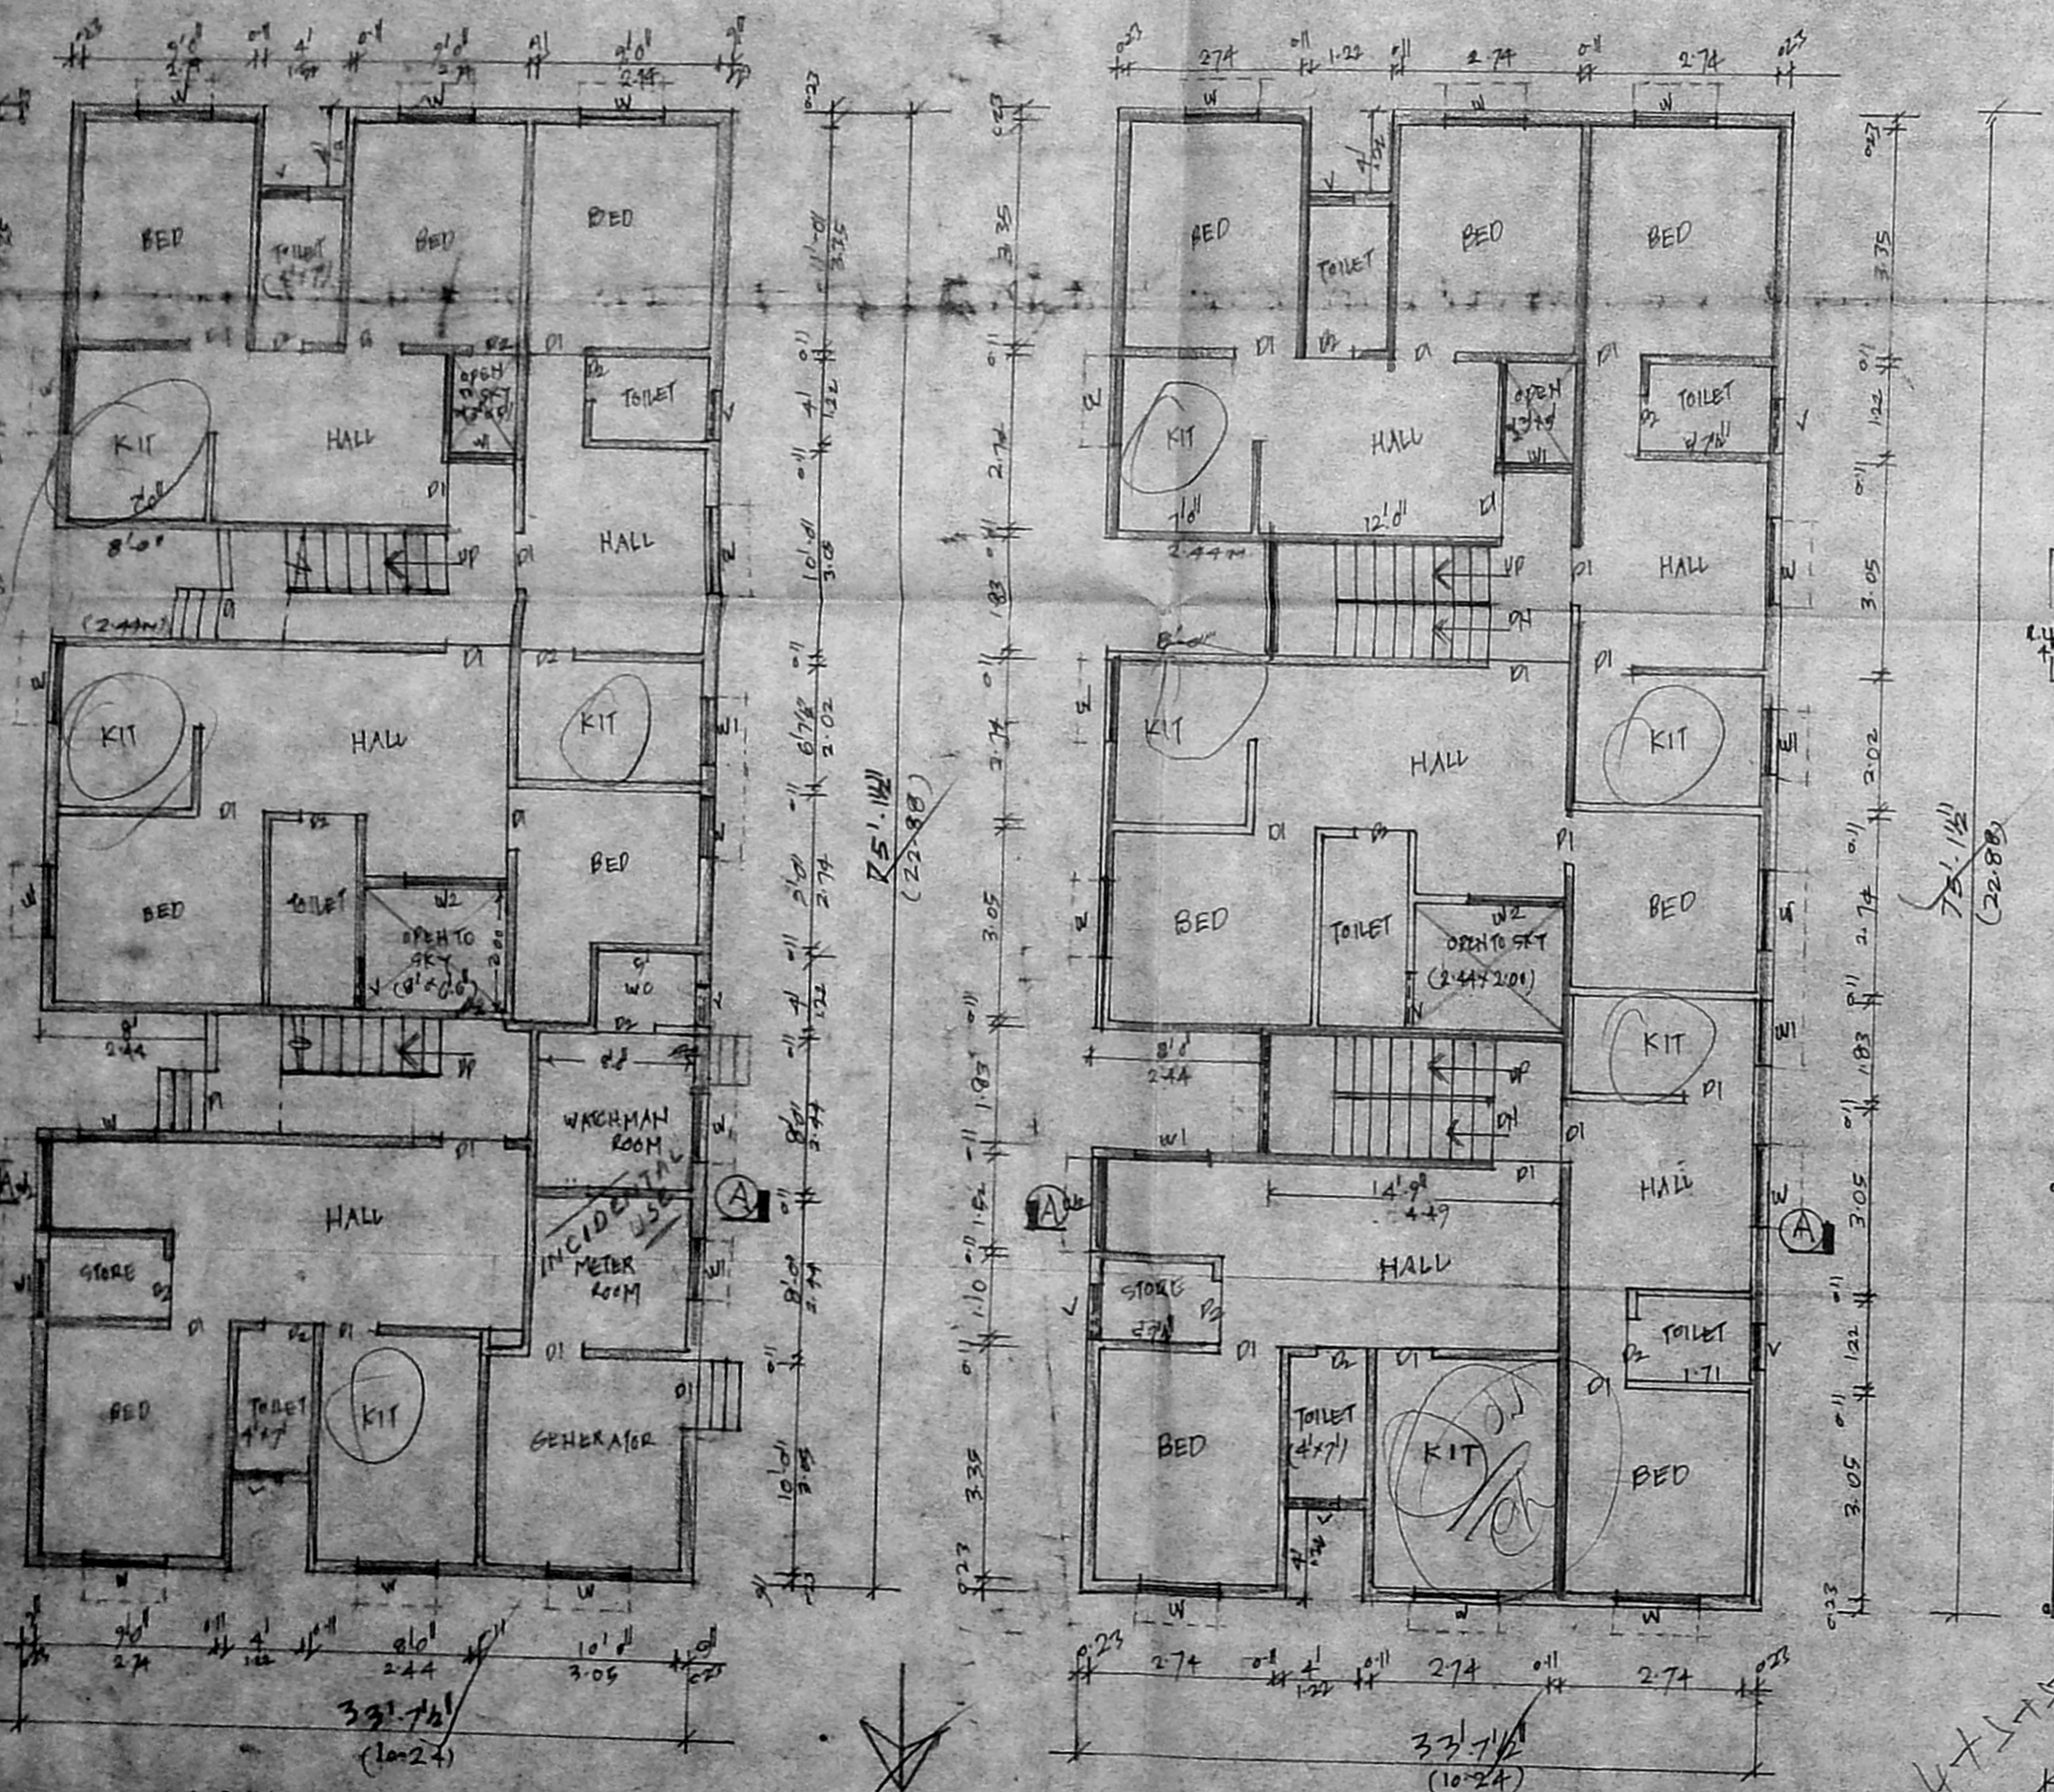


GROUND FLOOR PLAN

TYPICAL FIRST AND SECOND FLOOR PLAN
(NO OF DWELLINGS - 10)

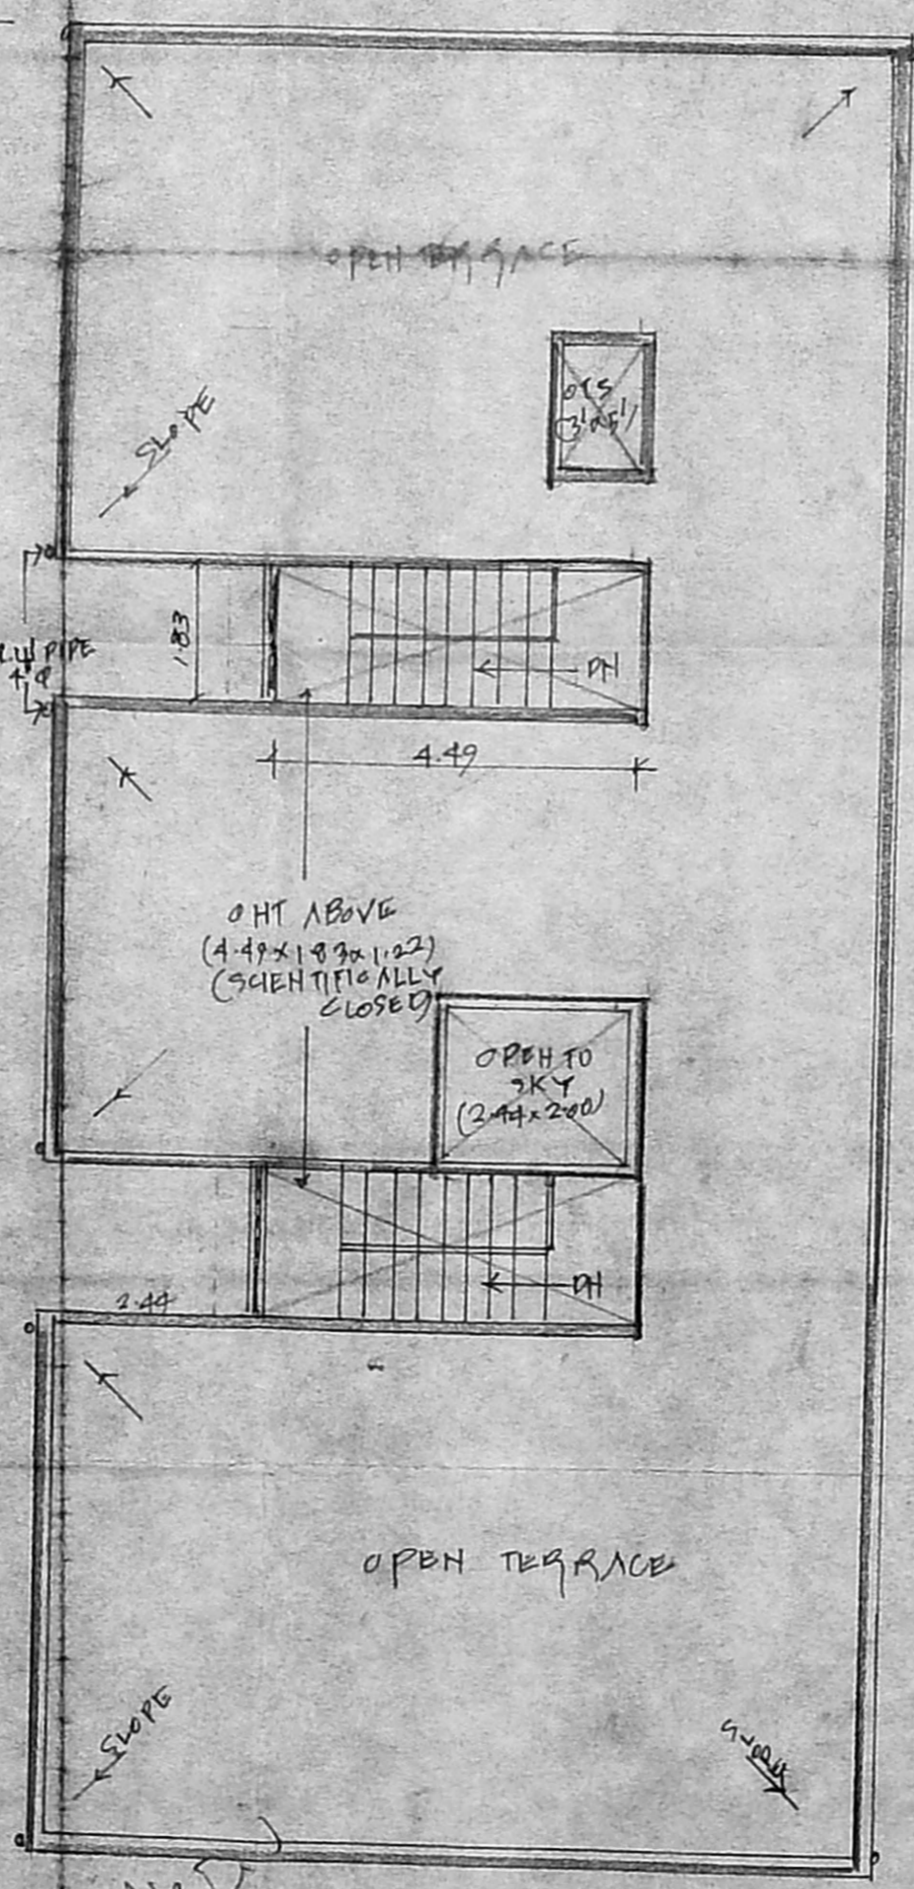

TERRACE FLOOR PLAN

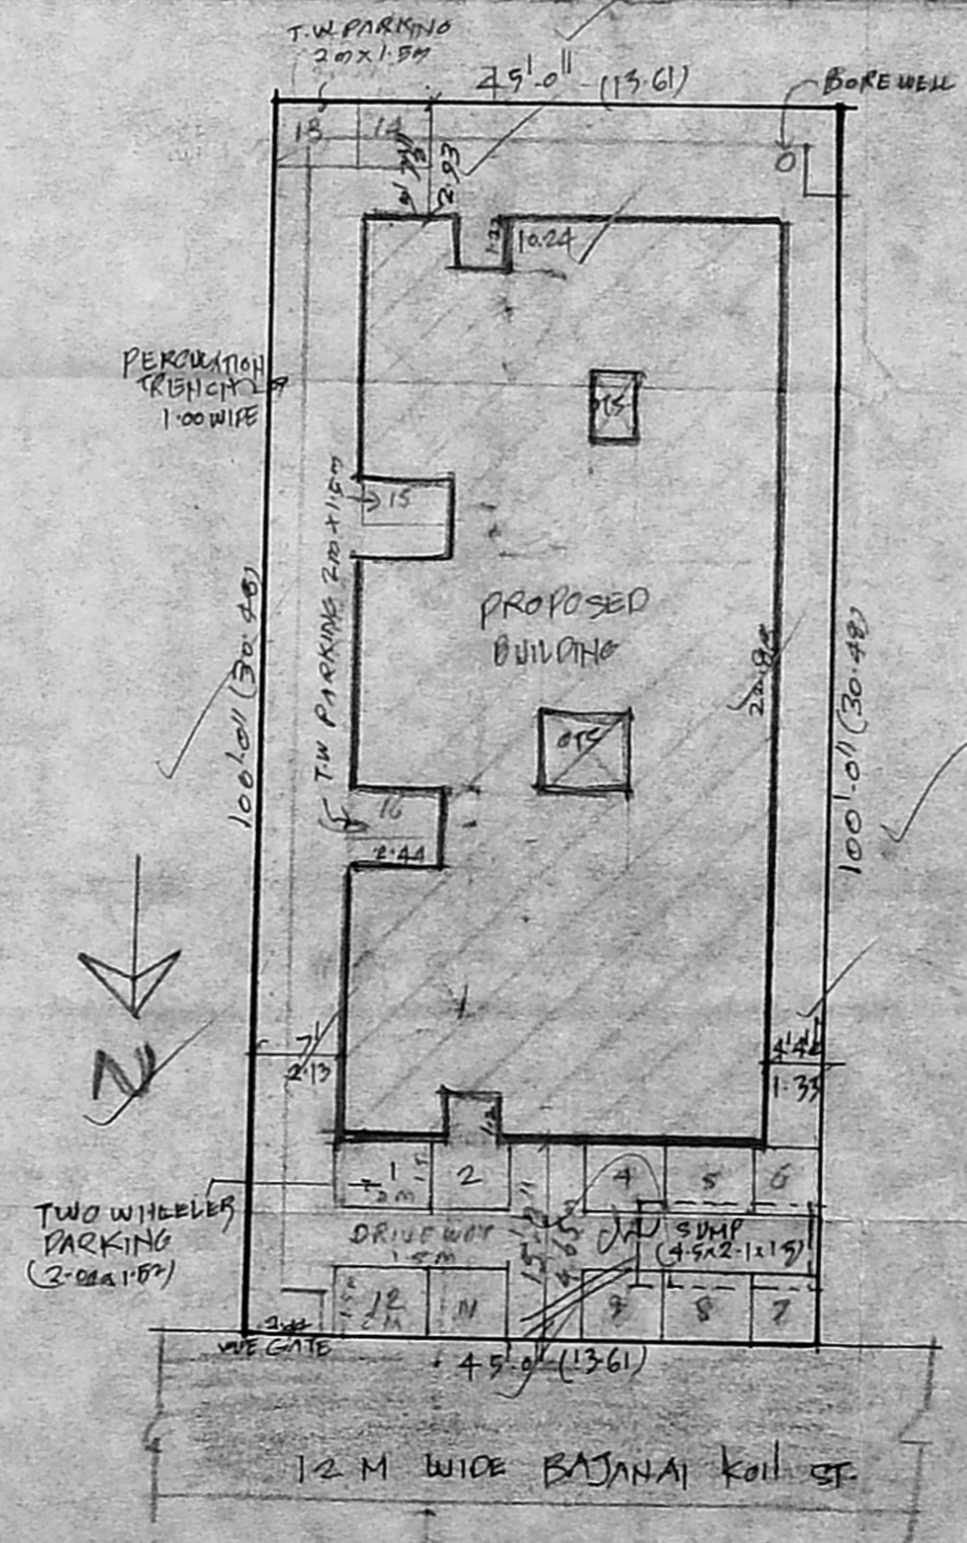

SITE PLAN
(SCALE 1:200)

JOINERY DETAILS:

D1 DOOR	0.91x2.00
D2 DOOR	0.76x2.00
W1 WINDOW	1.21x1.37
W2 WINDOW	0.71x1.37
W3 WINDOW	1.62x1.37
V VENTILATOR	0.76x0.61

AREA STATEMENT	Sq.ft	Sq.m
PLOT EXTENT	4500	418.29
GROUND FLOOR	2039	189
FIRST FLOOR	2331	217
SECOND FLOOR	2331	217
TOTAL	6701	623

COVERAGE FSI: 1.49

PLAN SHOWING THE PROPOSED
RESIDENTIAL BUILDING AT
DN: 7, BAJANA KOLL 1st ST,
IN T.S. NO. 41, BLOCK NO. 22,
POLYDURG VILLAGE CHOOLAMEDU,
CHENNAI-94.
SCALE (1" = 81.30") 1:100

M. V. Mookiah
OWNER:

S. ATHIYAMAN, B.E.
Chartered Engineer,
Class - I Licensed Survey No 113
Corporation of Chennai,
19/51, Thiruvalluvar Nagar, Thiruvalluvar,
LICENSURE NO. 19/51/2000

PROPOSED WORK
EXISTING ROAD
SITE BOUNDARY