



o/c 9/6/20

Revised Plan
Dt. 18.08.2008


CMDA (B) / NO. 1
C. No. 32/16647/2008
Asst. P.A.
AP

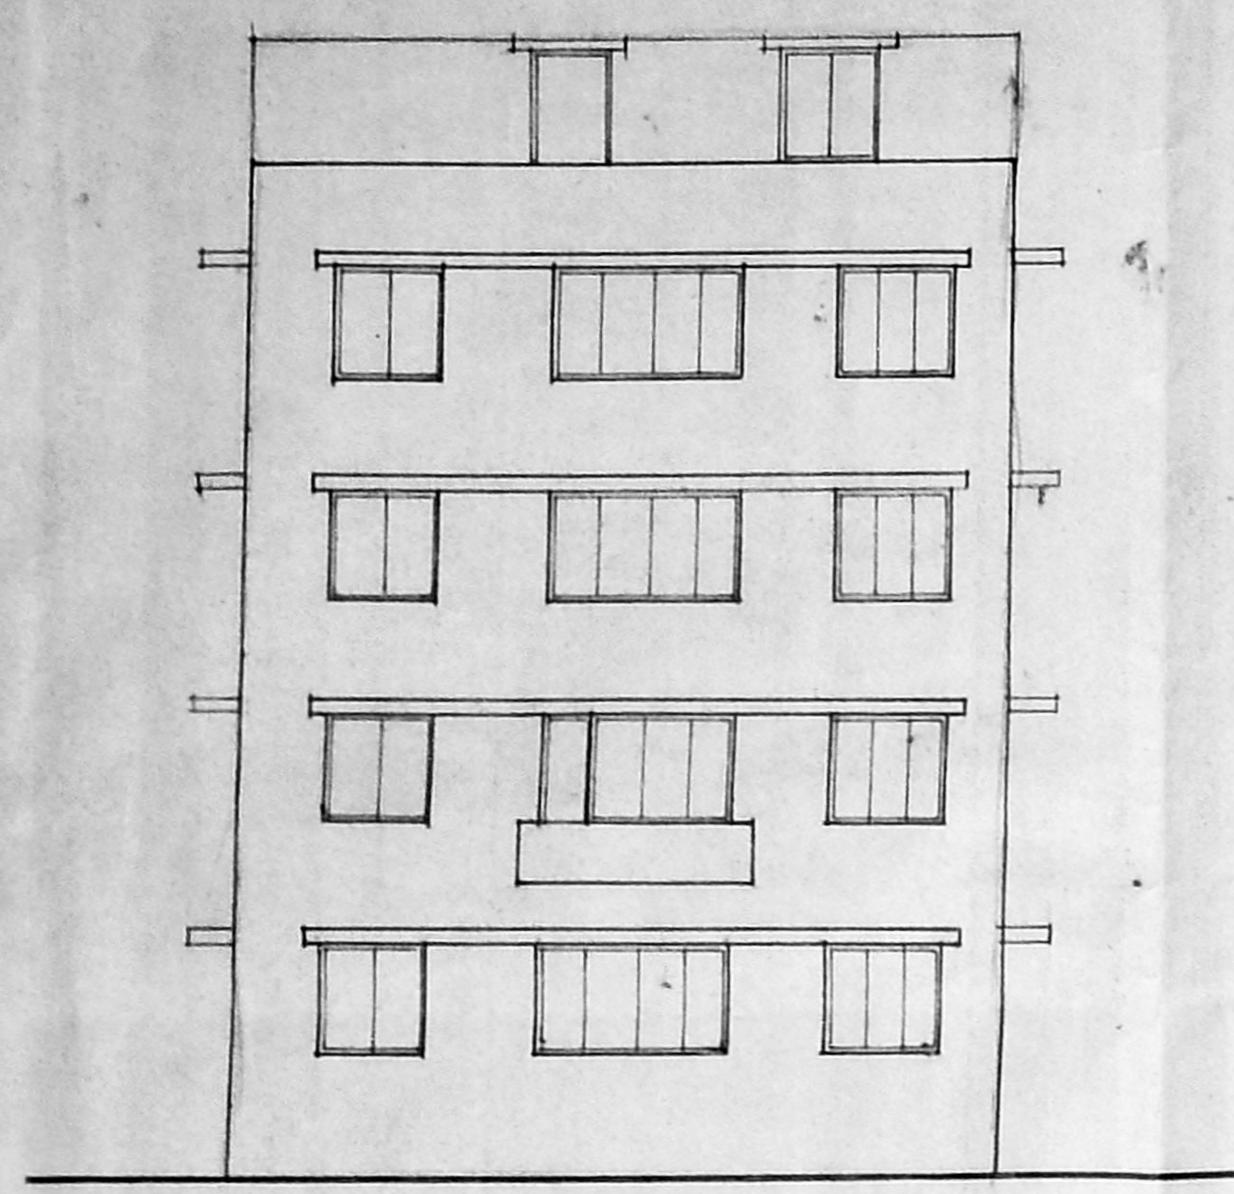


ELEVATION
SCALE 1" = 8'0"

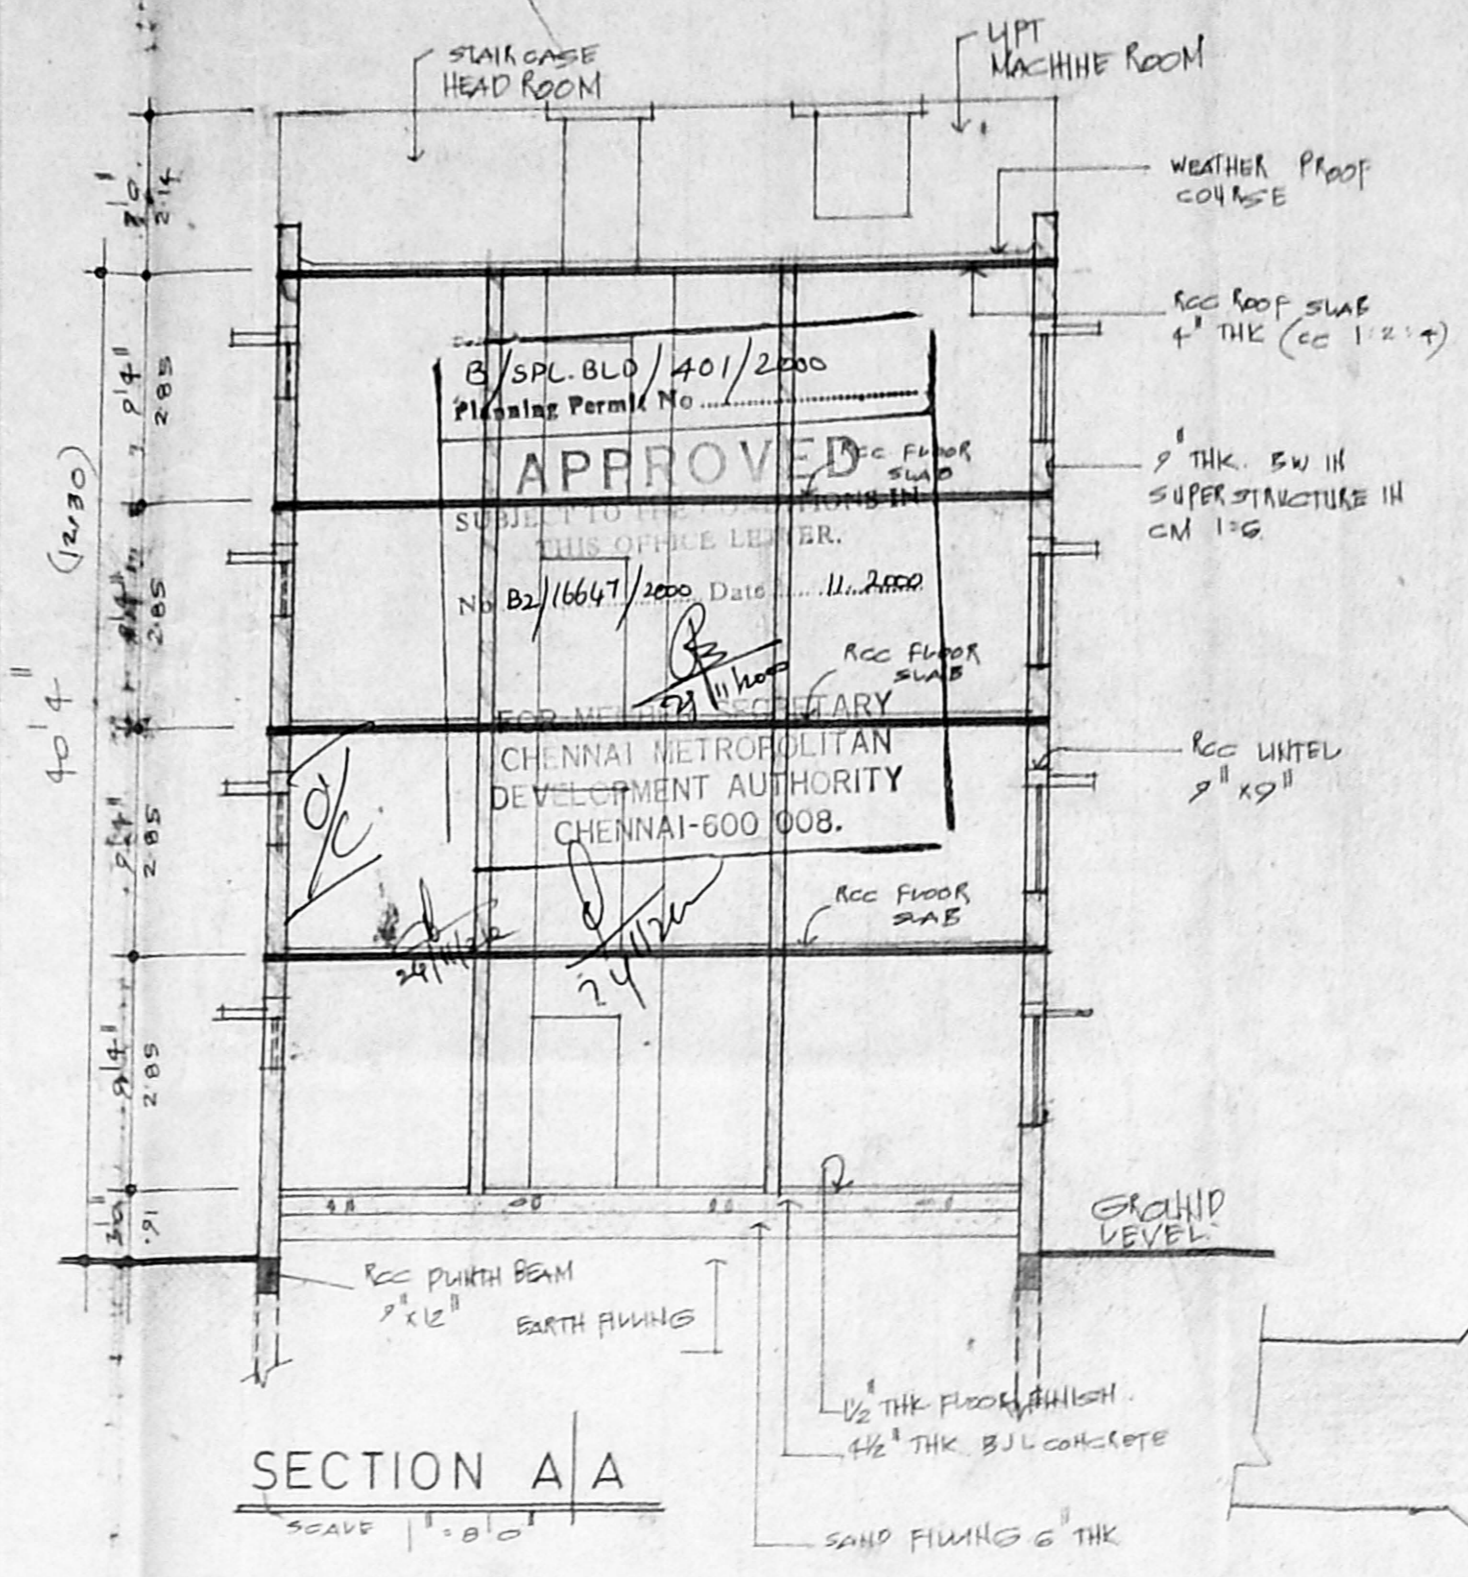


SECTION A-A
SCALE 1" = 8'0"

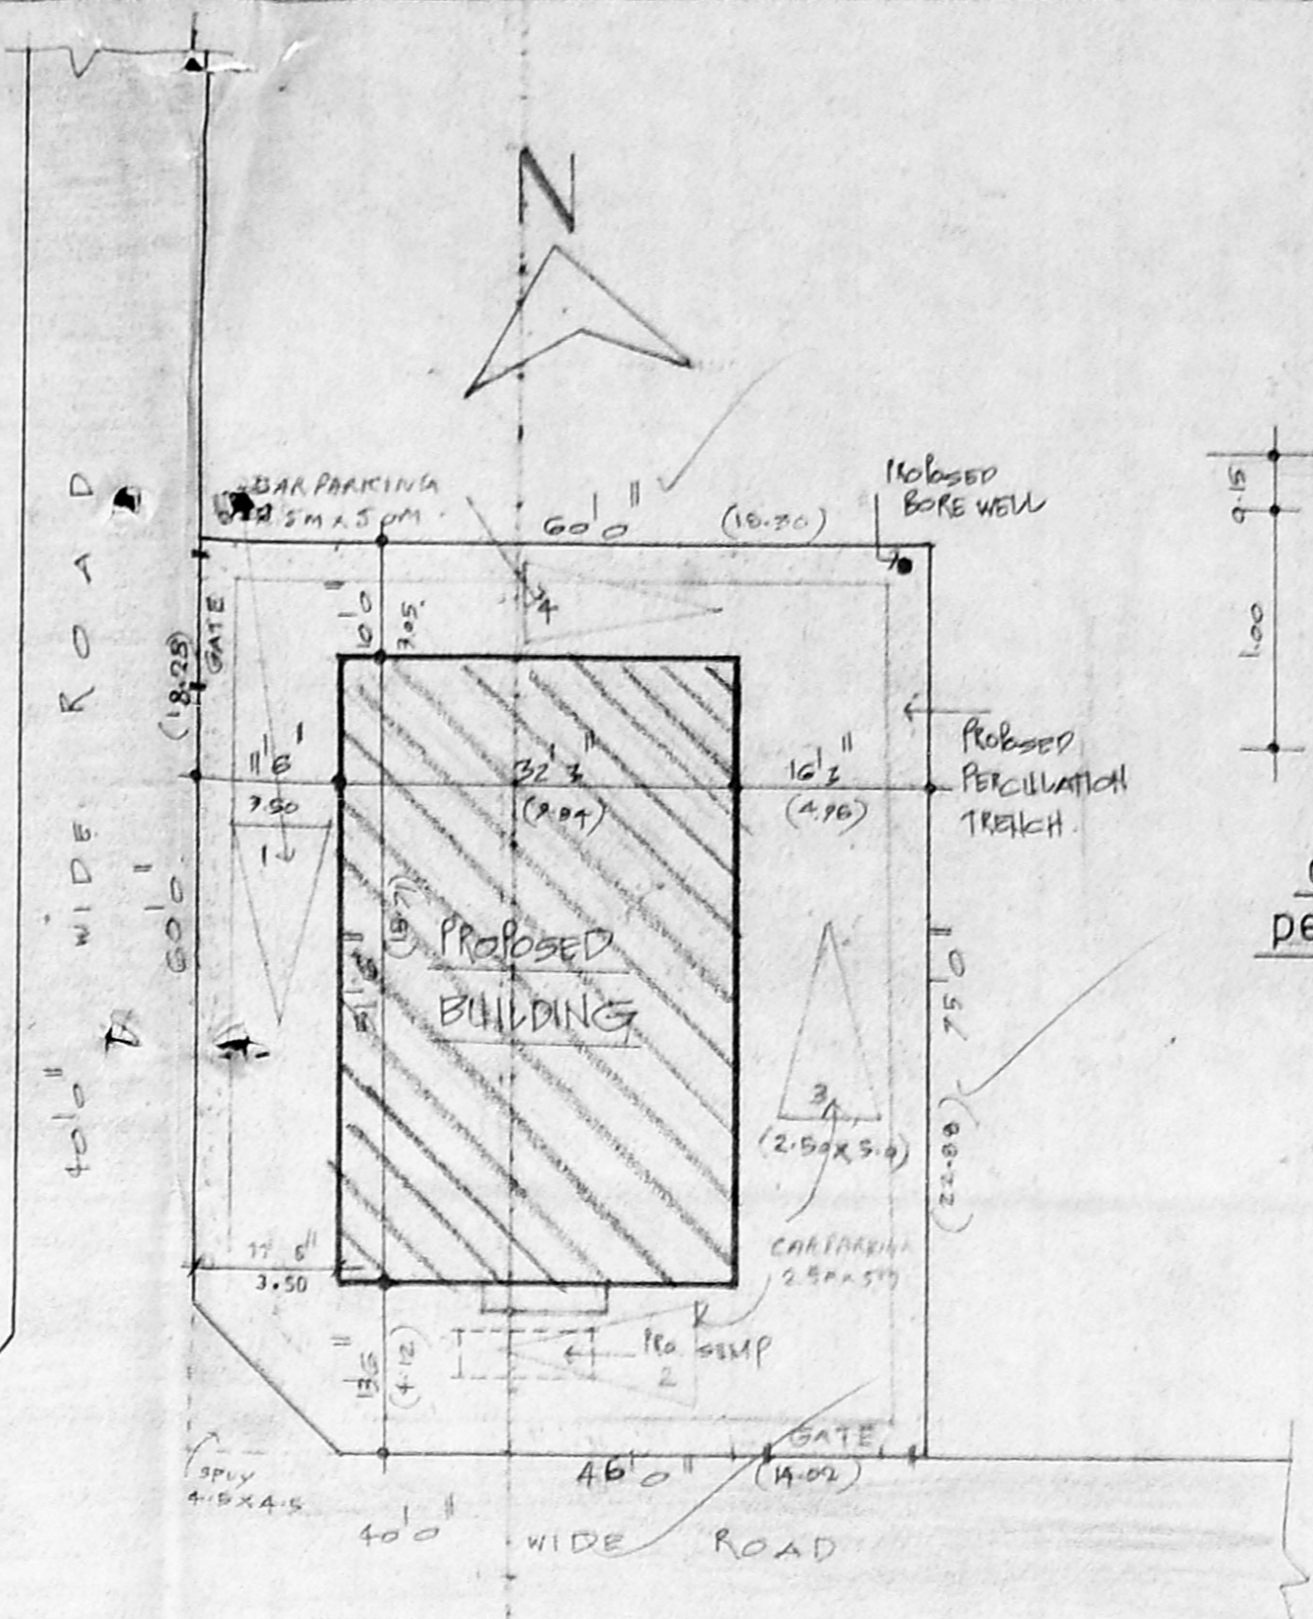


SITE PLAN
SCALE 1" = 16'0"

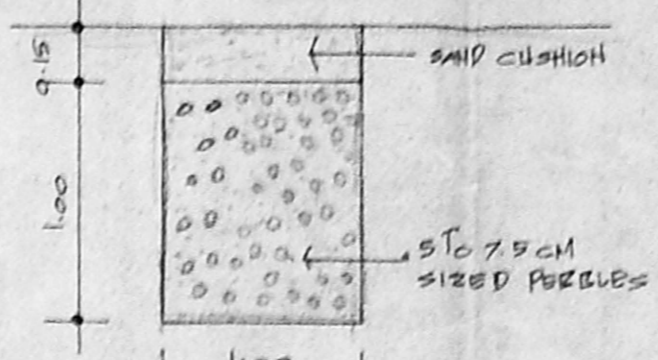

details of percolation trench

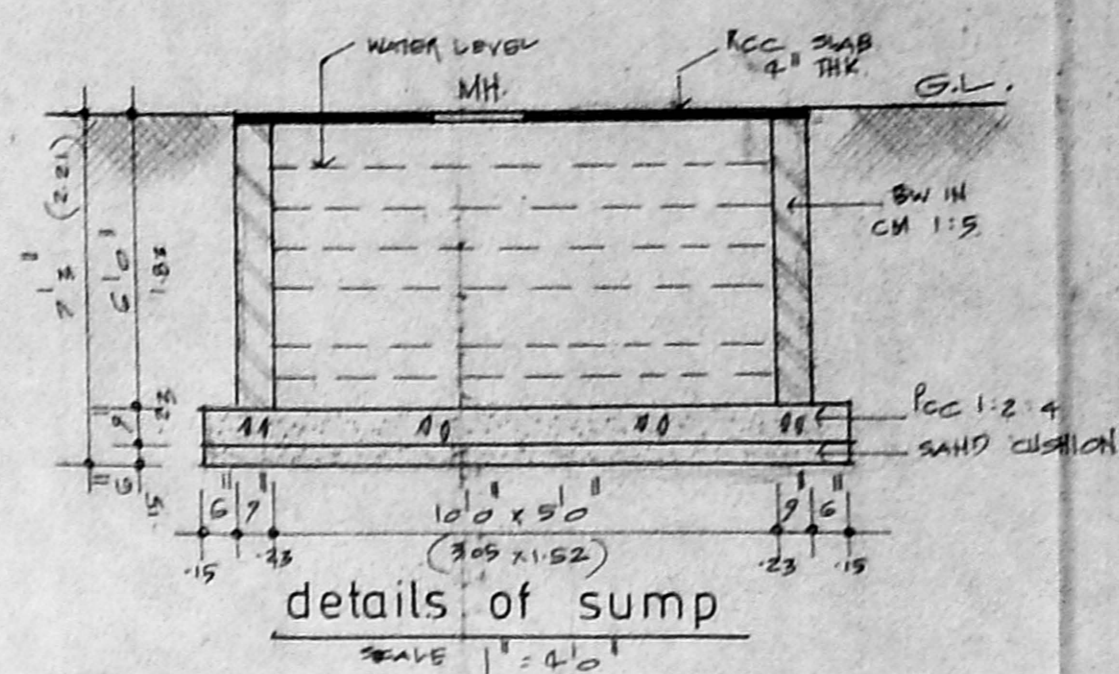

details of sump
SCALE 1" = 4'0"

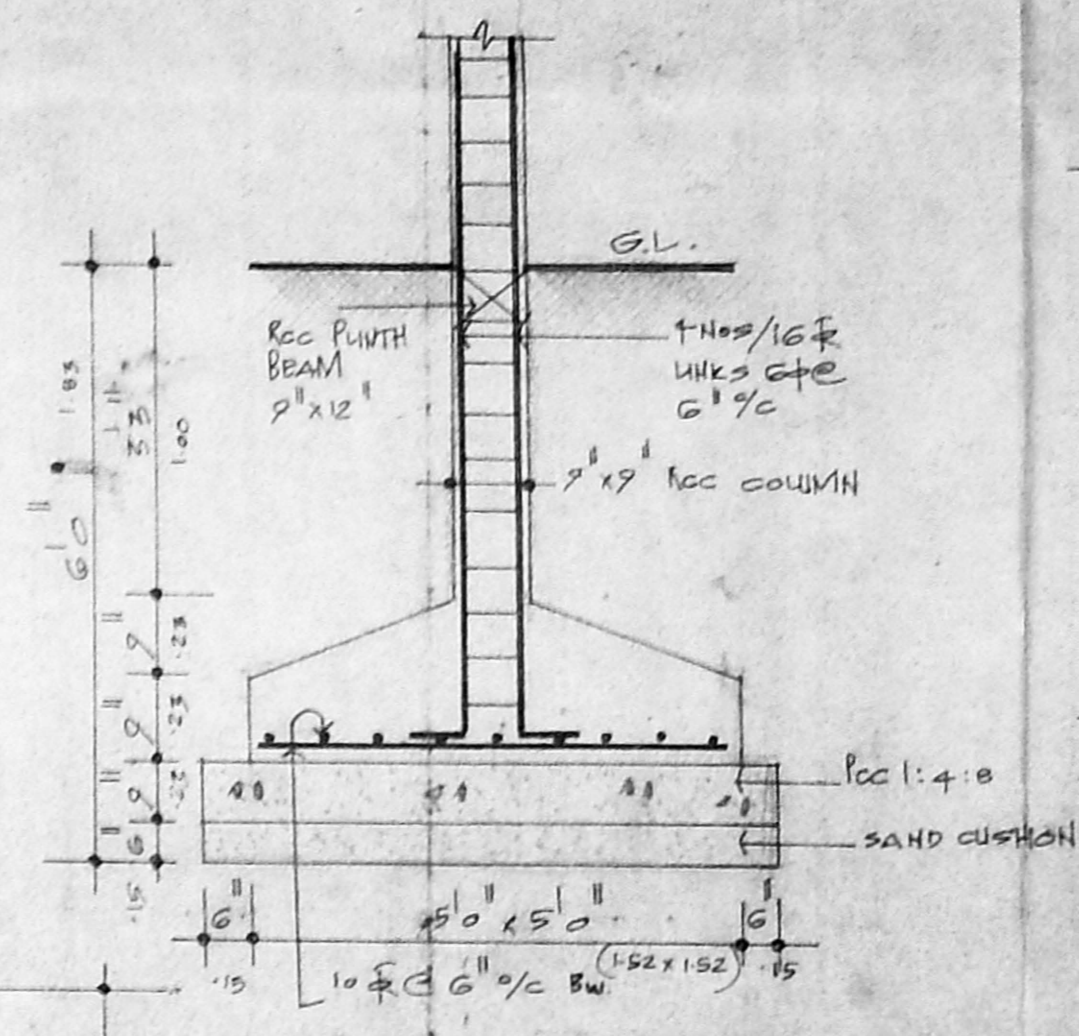



details of foundation
SCALE 1" = 2'0"

SCHEDULE OF JOINERIES


D1	3"3" x 7'0"	CW FRAMED PANHELED DOOR
D2	3'0" x 7'0"	-10-
D3	2'6" x 7'0"	-10-
W1	8'0" x 4'6"	CW FRAMED GLAZED WINDOW
W2	6'0" x 4'6"	-10-
W3	4'0" x 4'6"	-10-
W4	4'0" x 2'6"	-10-
V1	2'6" x 2'0"	CW FRAMED GLAZED VENTILATOR
J1	7'0" x 4'6"	ACC JAMB WORK

INDEX


PILOT AREA = 4450 SQFT (413.57 M²)
 PUNTH AREA OF BUILDING
 GROUND FLOOR = 1661 SQFT (154.37 M²)
 FIRST FLOOR = 1661 " (154.37 ")
 SECOND FLOOR = 1661 " (154.37 ")
 THIRD FLOOR = 1661 " (154.37 ")
 TOTAL = 6674 SQFT (620.57 M²)
 F.S.I. = 1.50
 PLOT COVERAGE = 38%

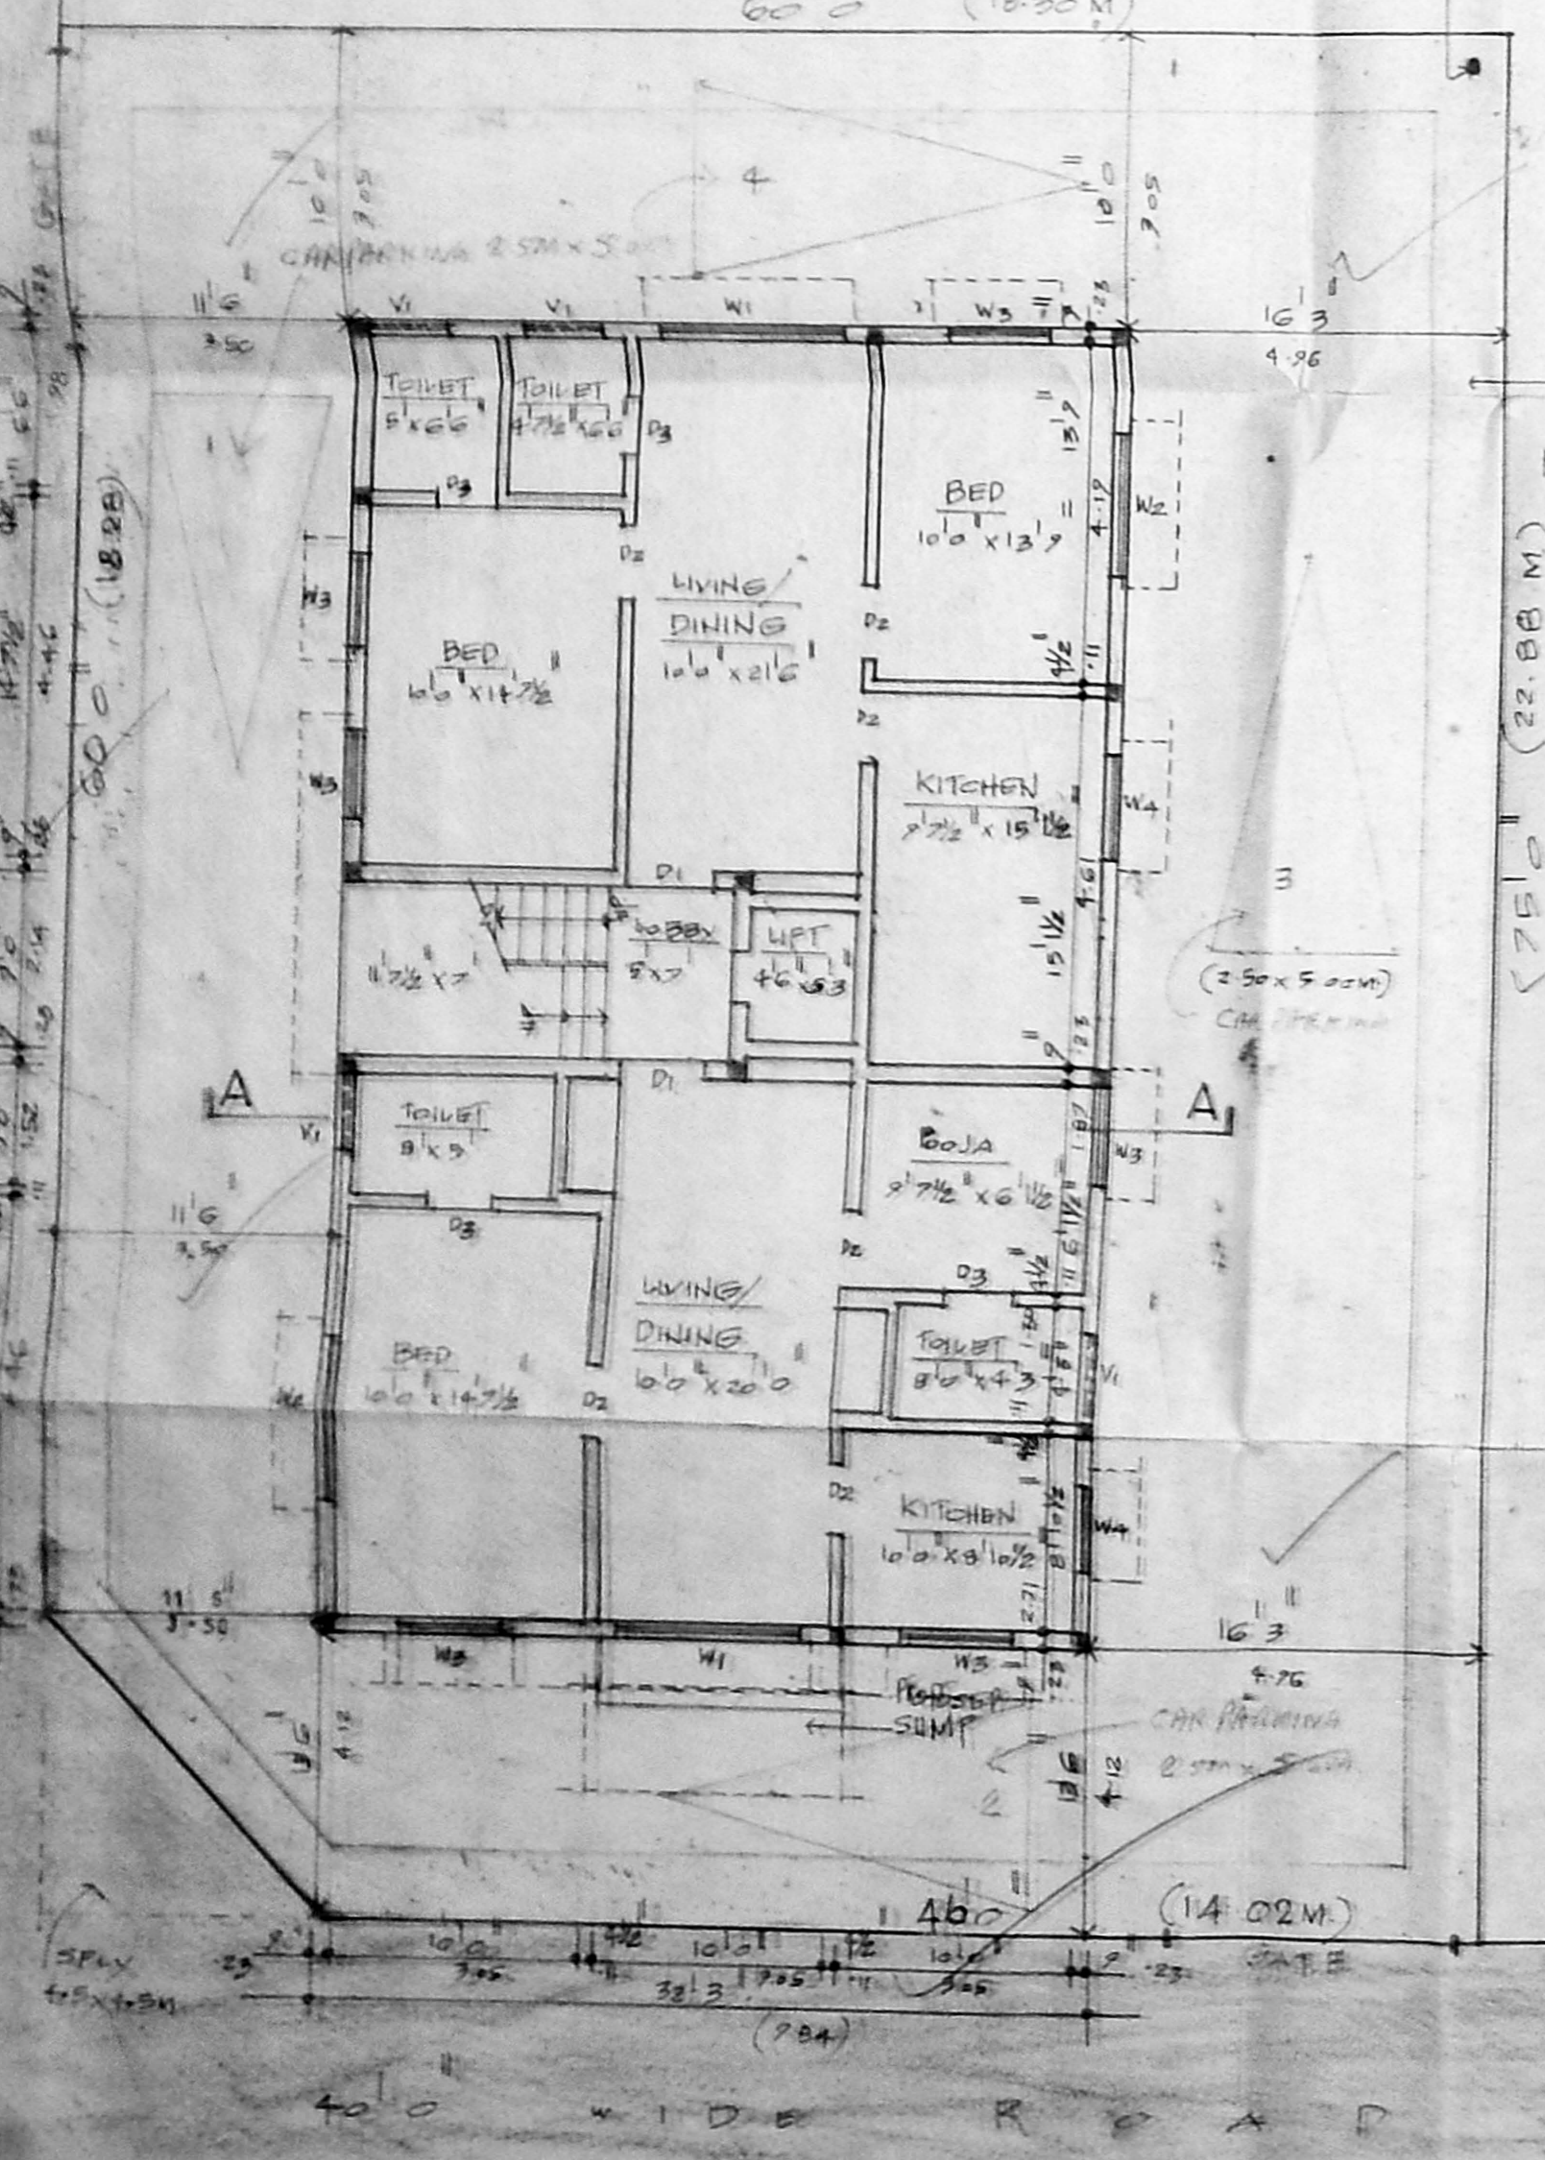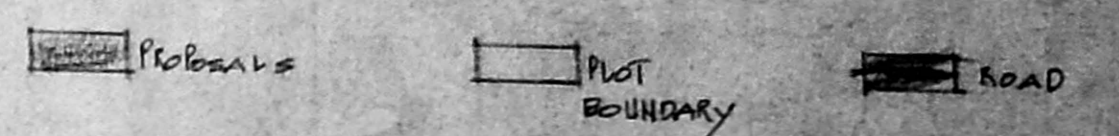


GROUND FLOOR PLAN ON SITE
SCALE 1" = 8'0"

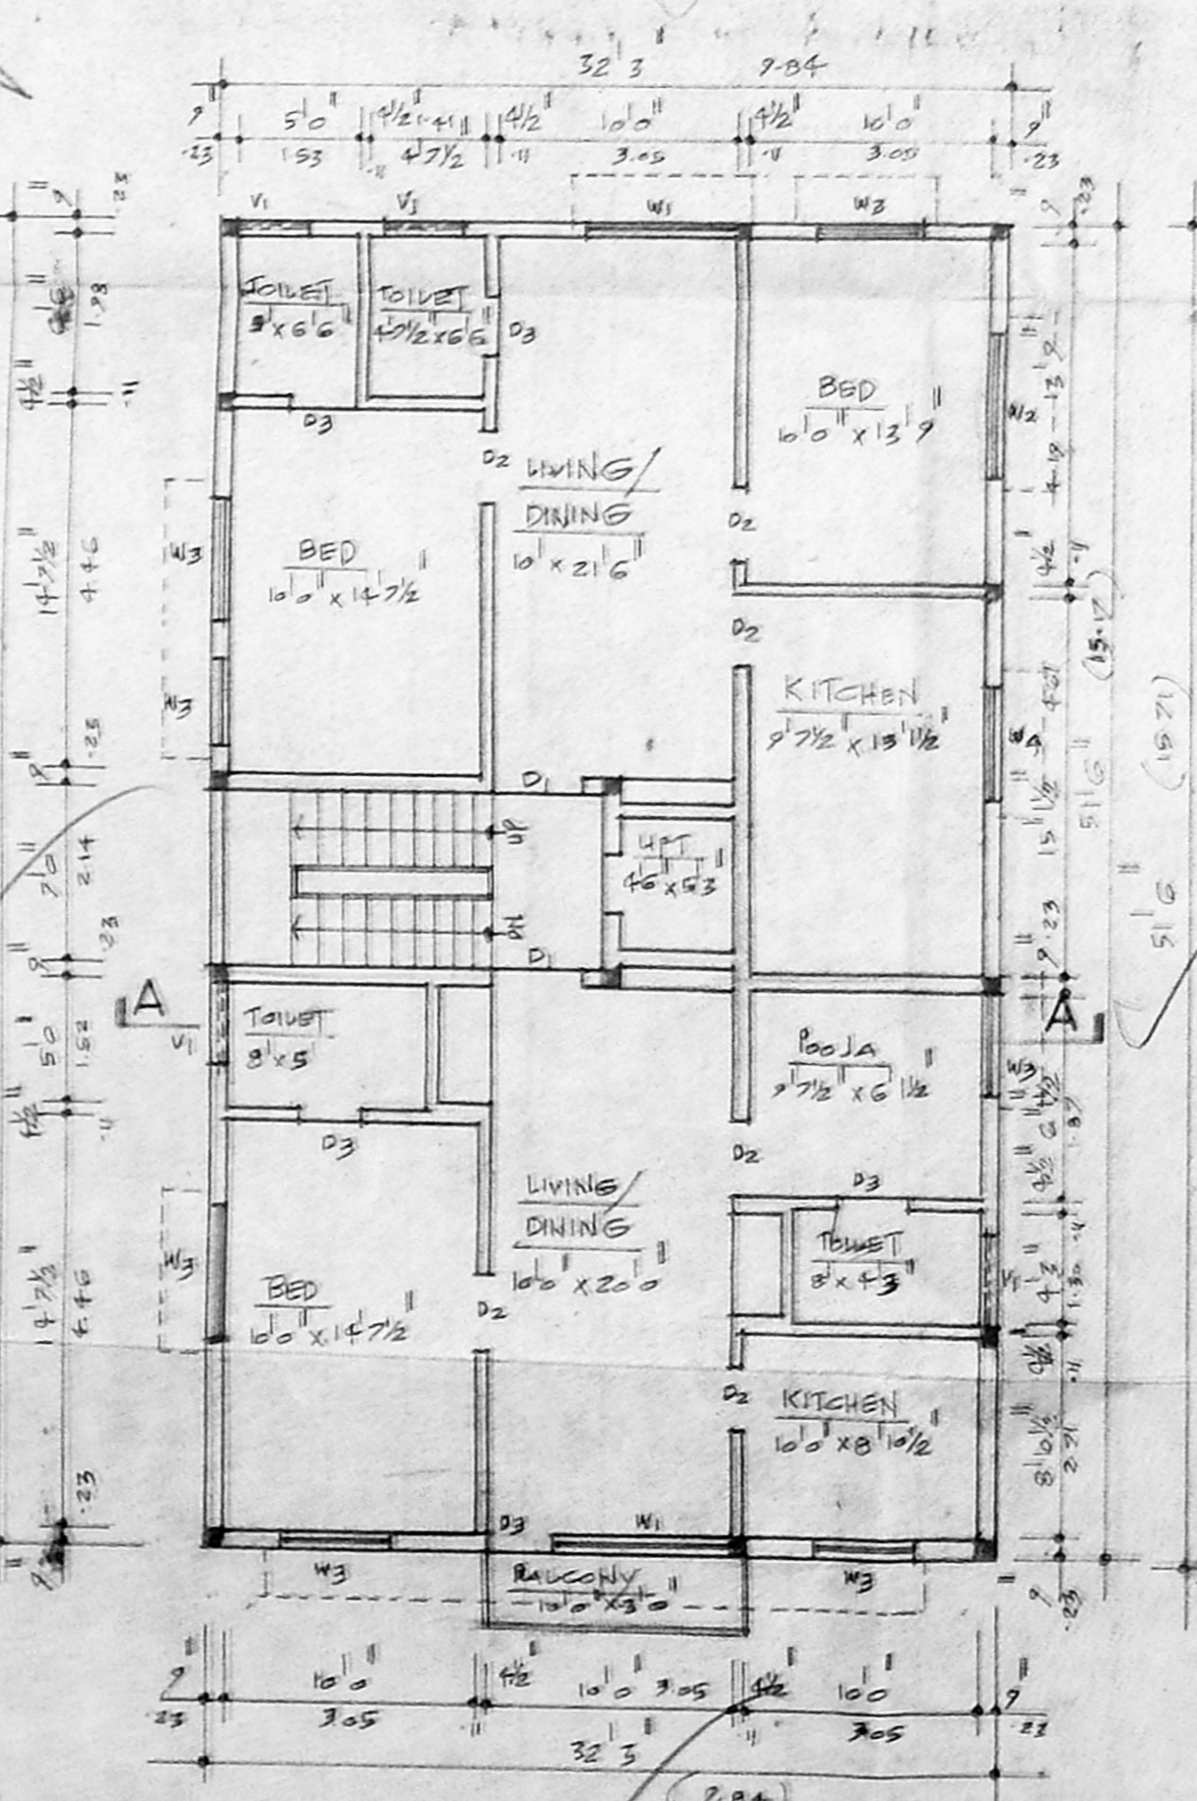

FIRST FLOOR PLAN
SCALE 1" = 8'0"

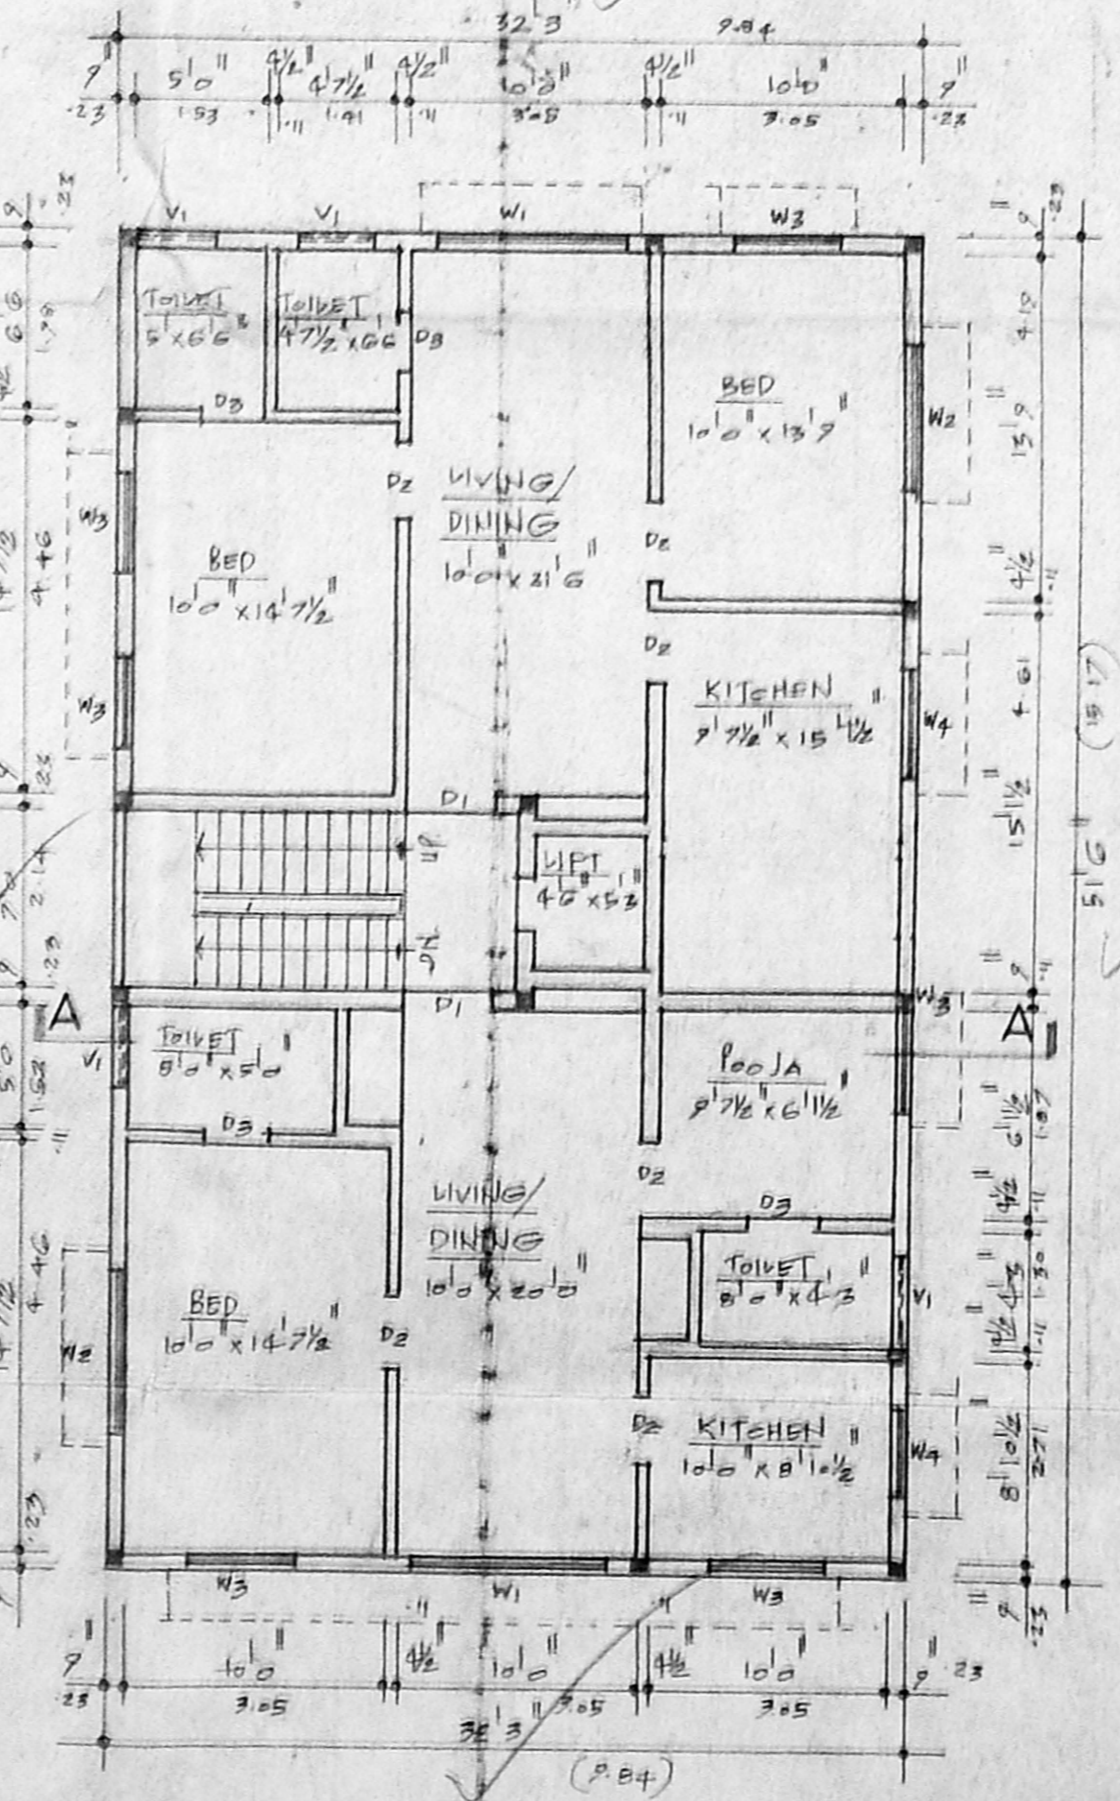

TYPICAL FLOOR PLAN (second & third)
SCALE 1" = 8'0"

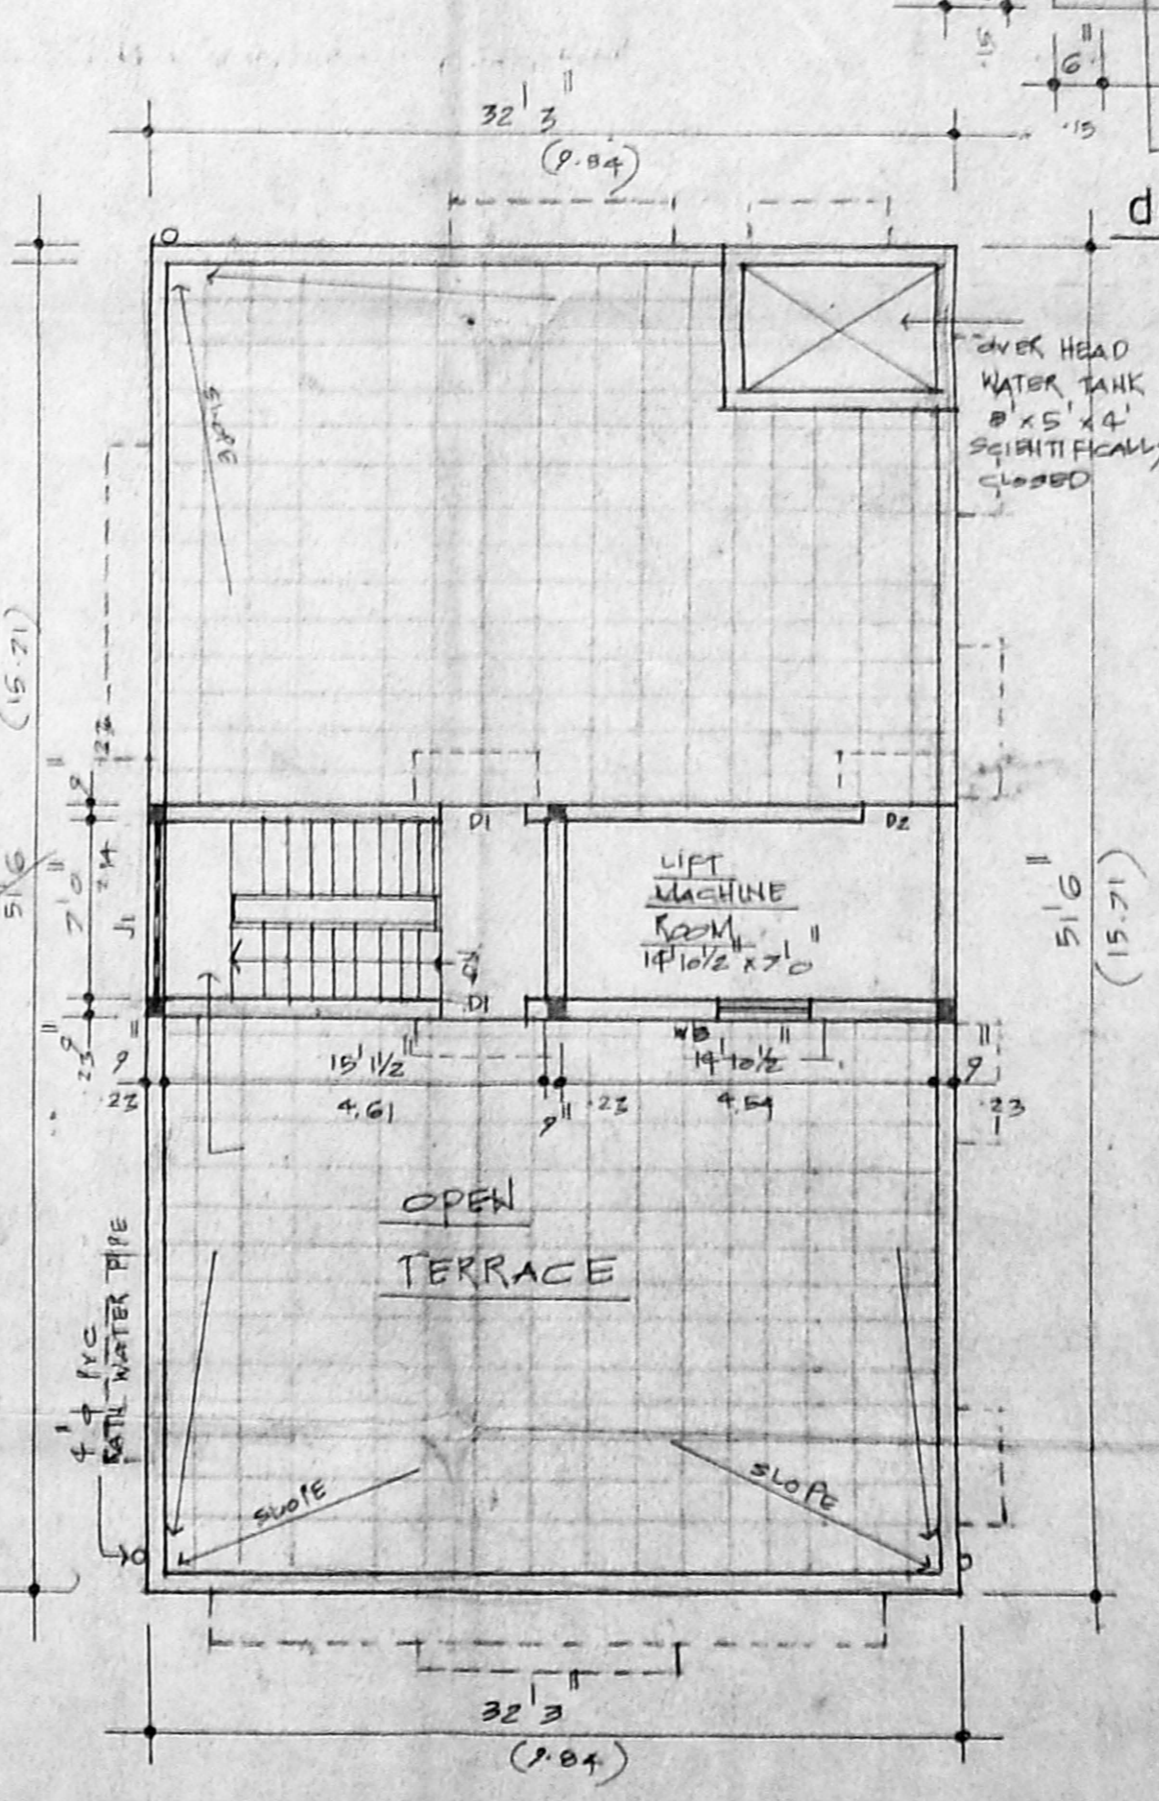

TERRACE PLAN
SCALE 1" = 8'0"

M. MOHAN
 LICENSED SURVEYOR
 CORPORATION OF MADRAS
 AVADI, AMBATTUR TOWN SHIP,
 NO. 448/2, 24, 25, 26,100
 LICENSED SURVEYOR

PLAN SHOWING THE PROPOSED BUILDING IN DOOR NO.7(OLD), PLOT NO.103, FIRST TRUST CROSS STREET, MANDAVELIPAKKAM, IN RS. NO. 4311/96, BLOCK NO.97, MYLAPORE VILLAGE, CHENNAI-28.