

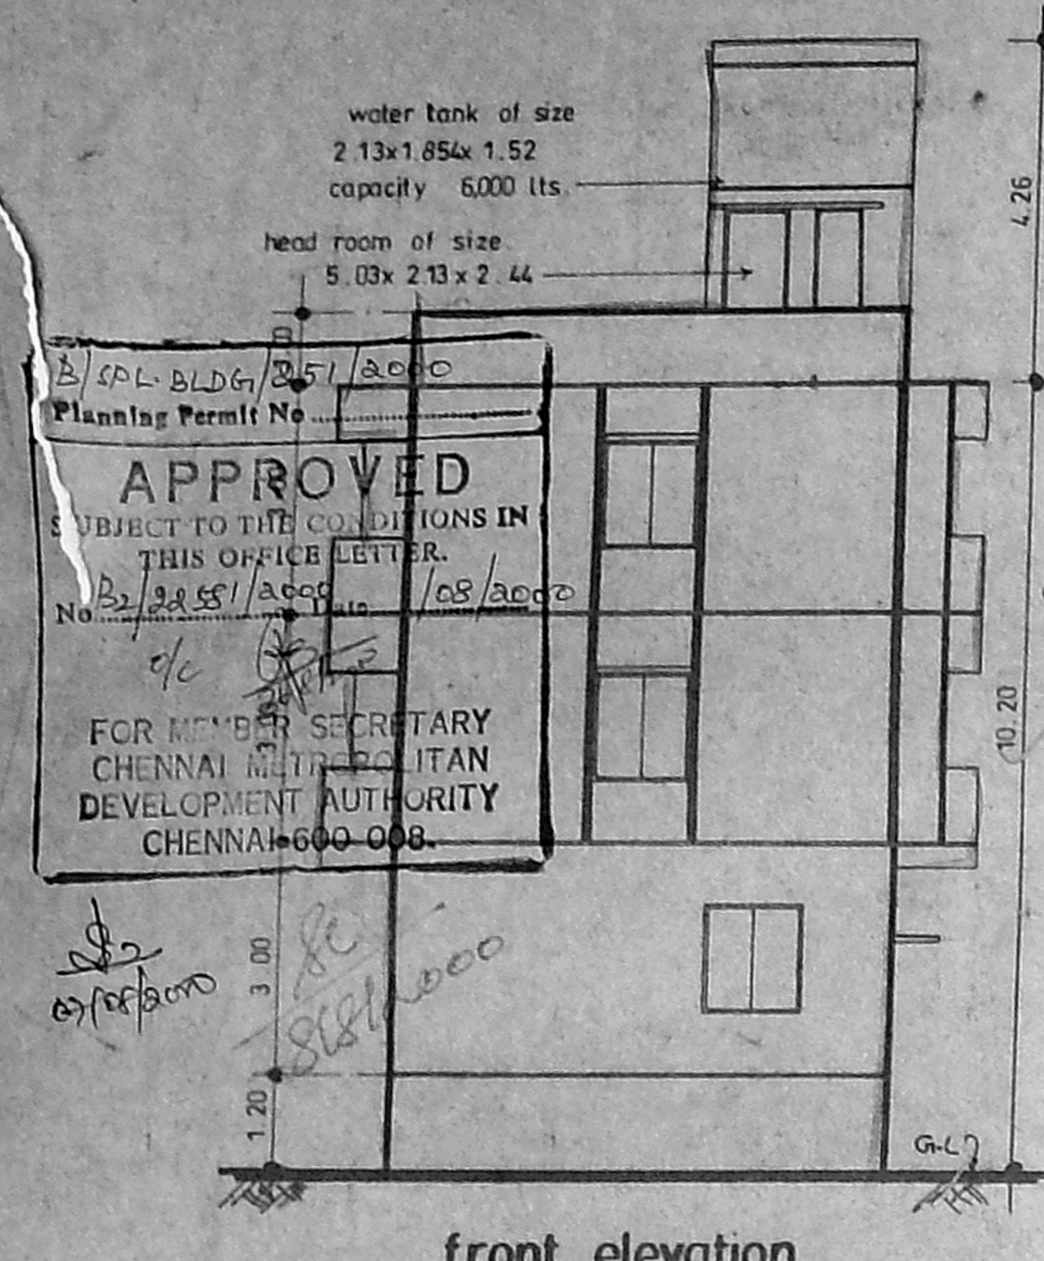
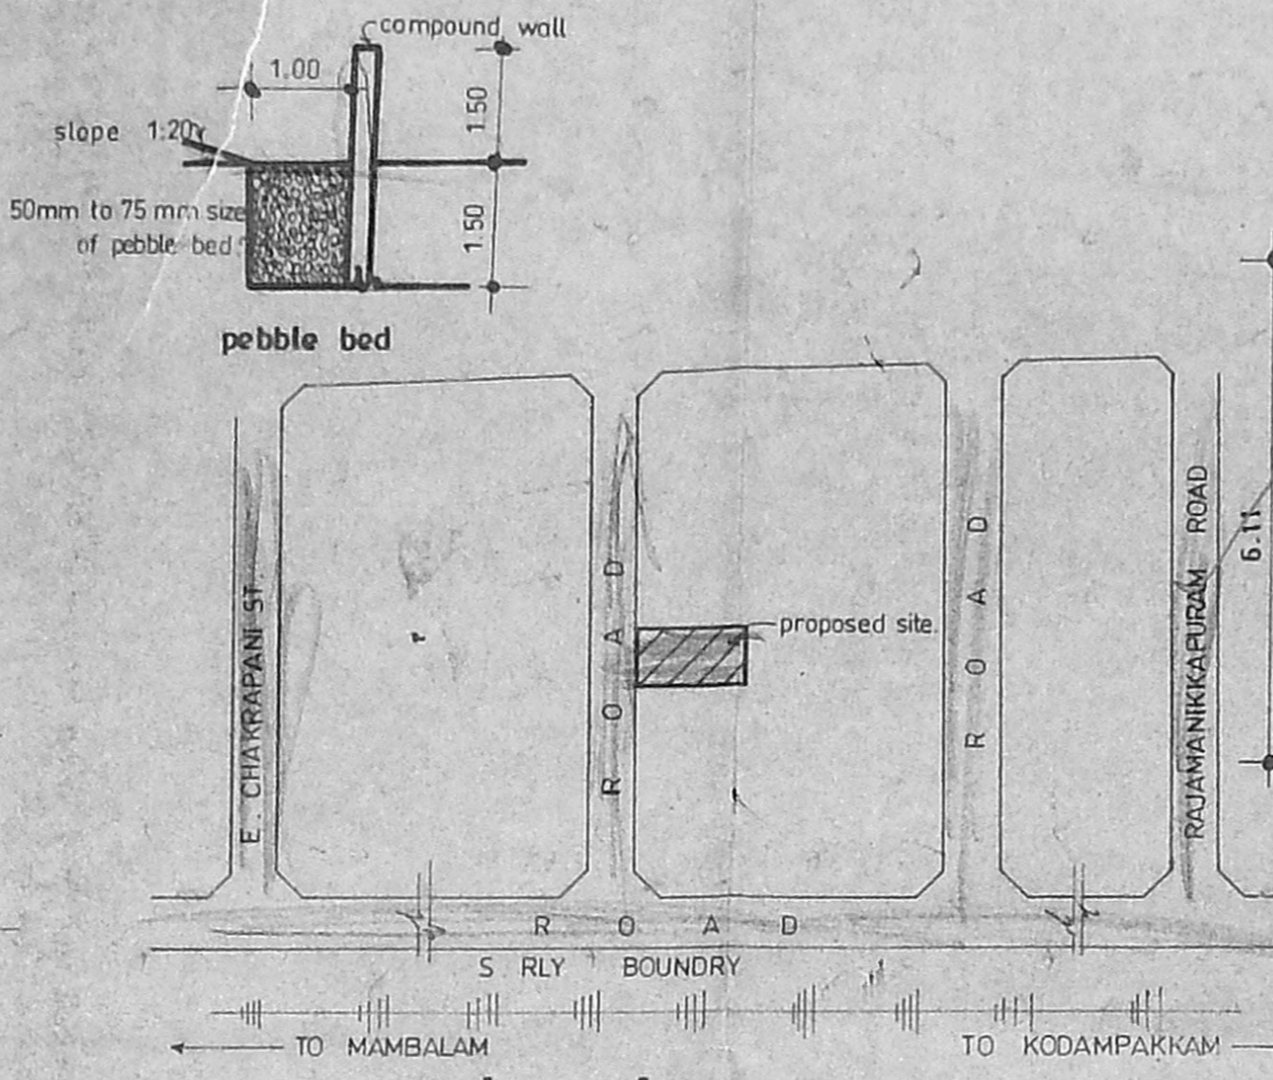
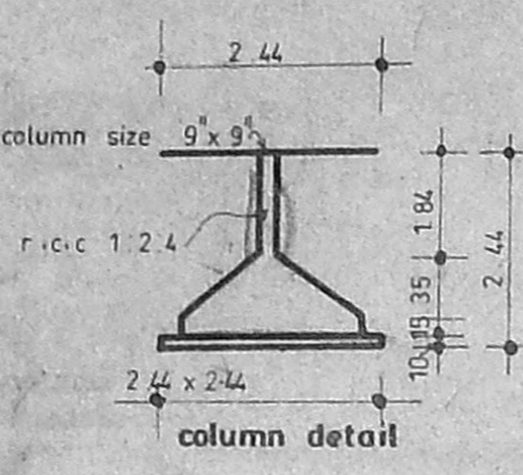



CMDA (B) / 15 / No 1
C. No. B2 22581/2000
Asst. *[Signature]*
Scrutiny *[Signature]*
P. A. *[Signature]*
A.P. 21/100

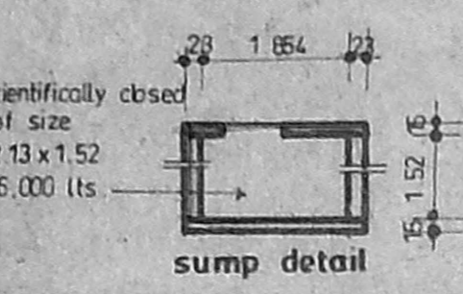


front elevation

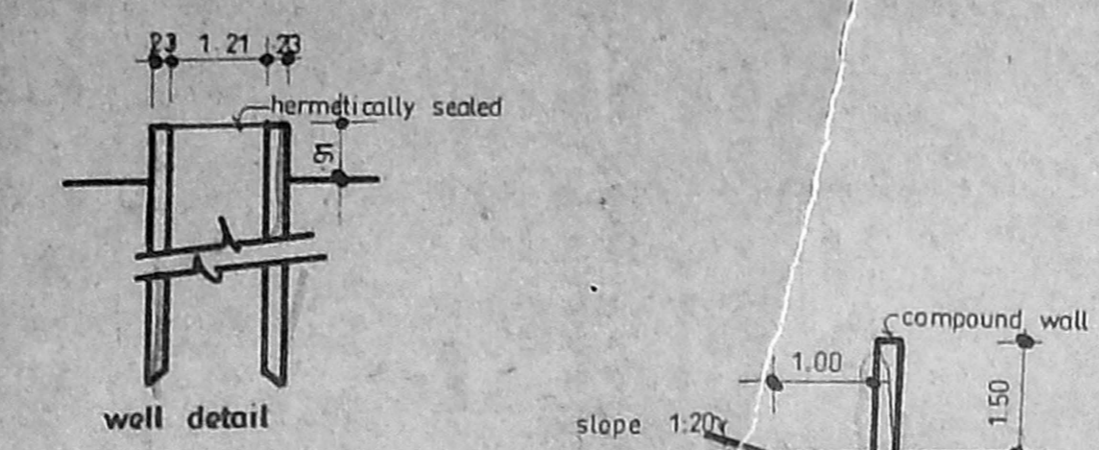


key plan (not to scale)

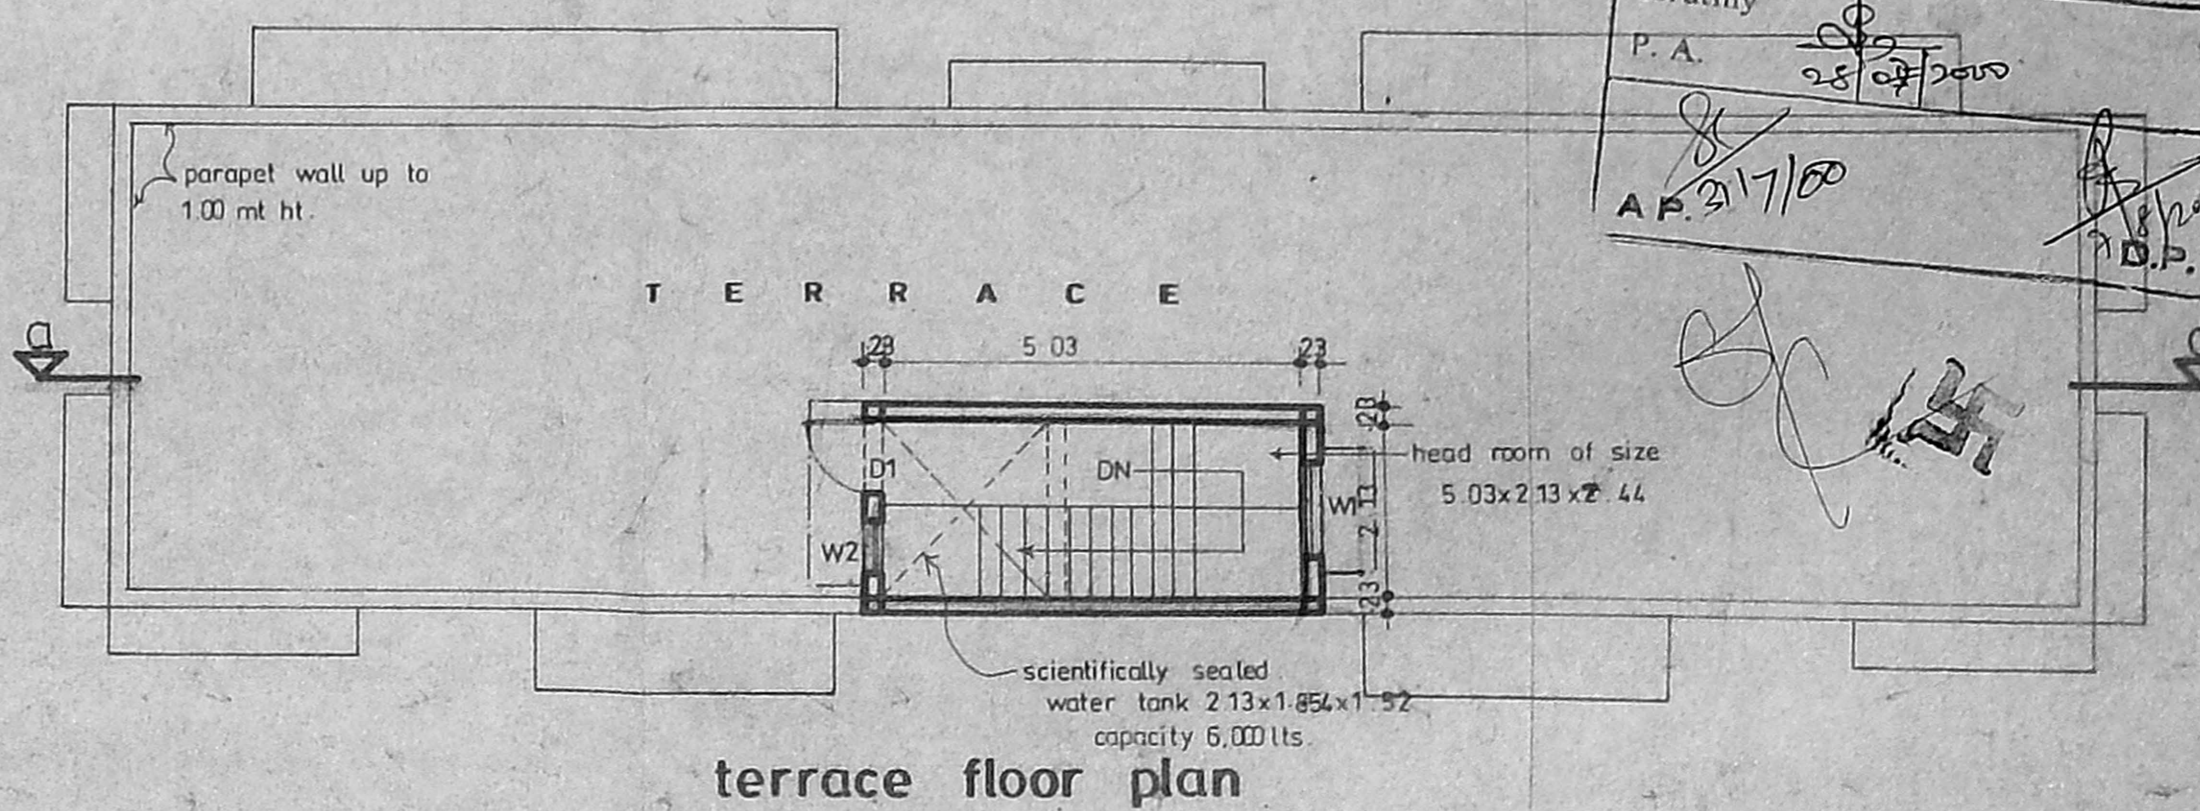


terrace floor plan

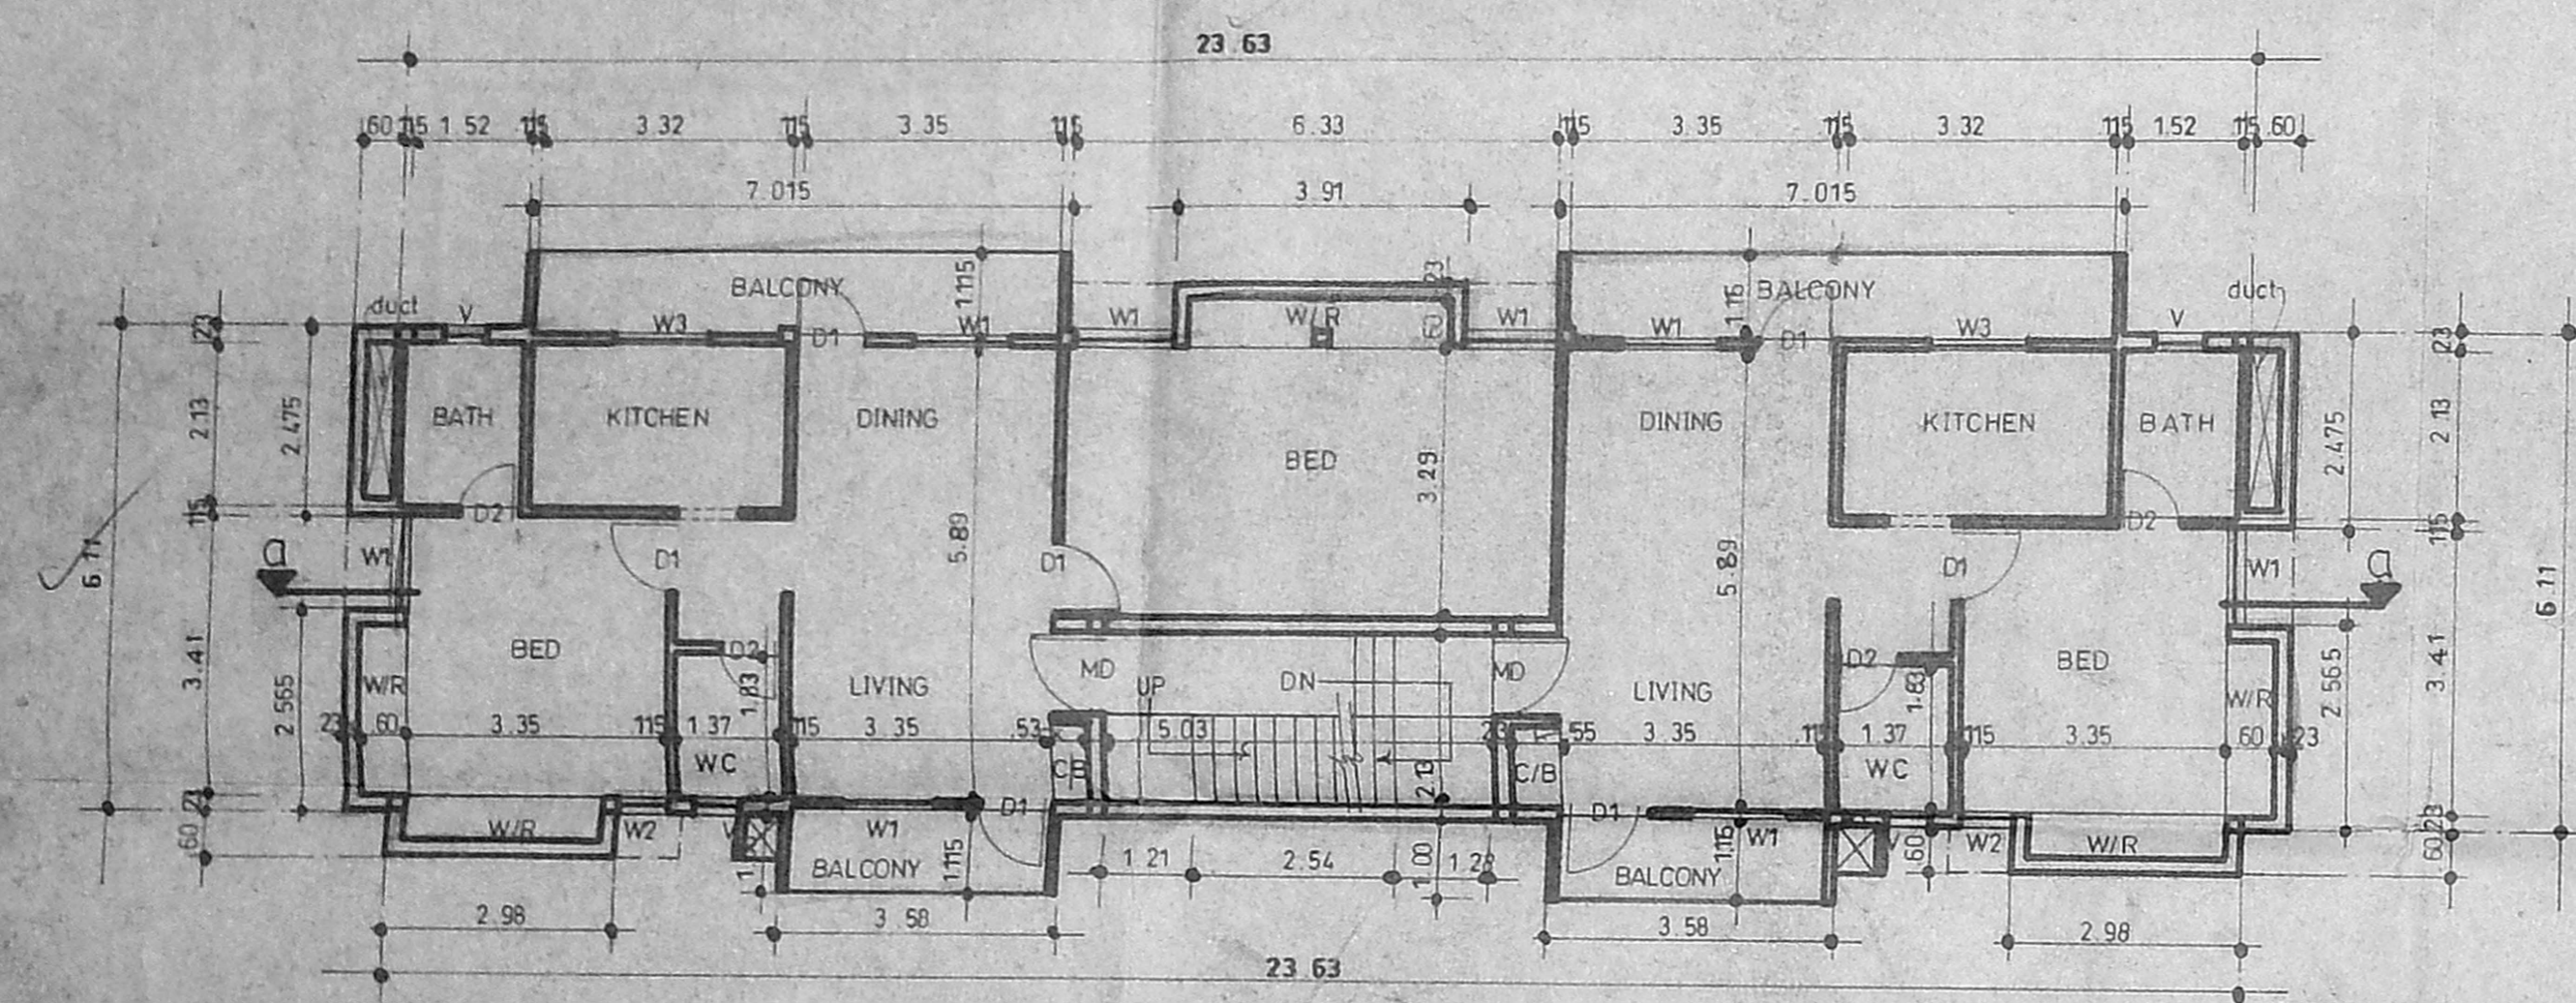

typical floor plan (I & II)

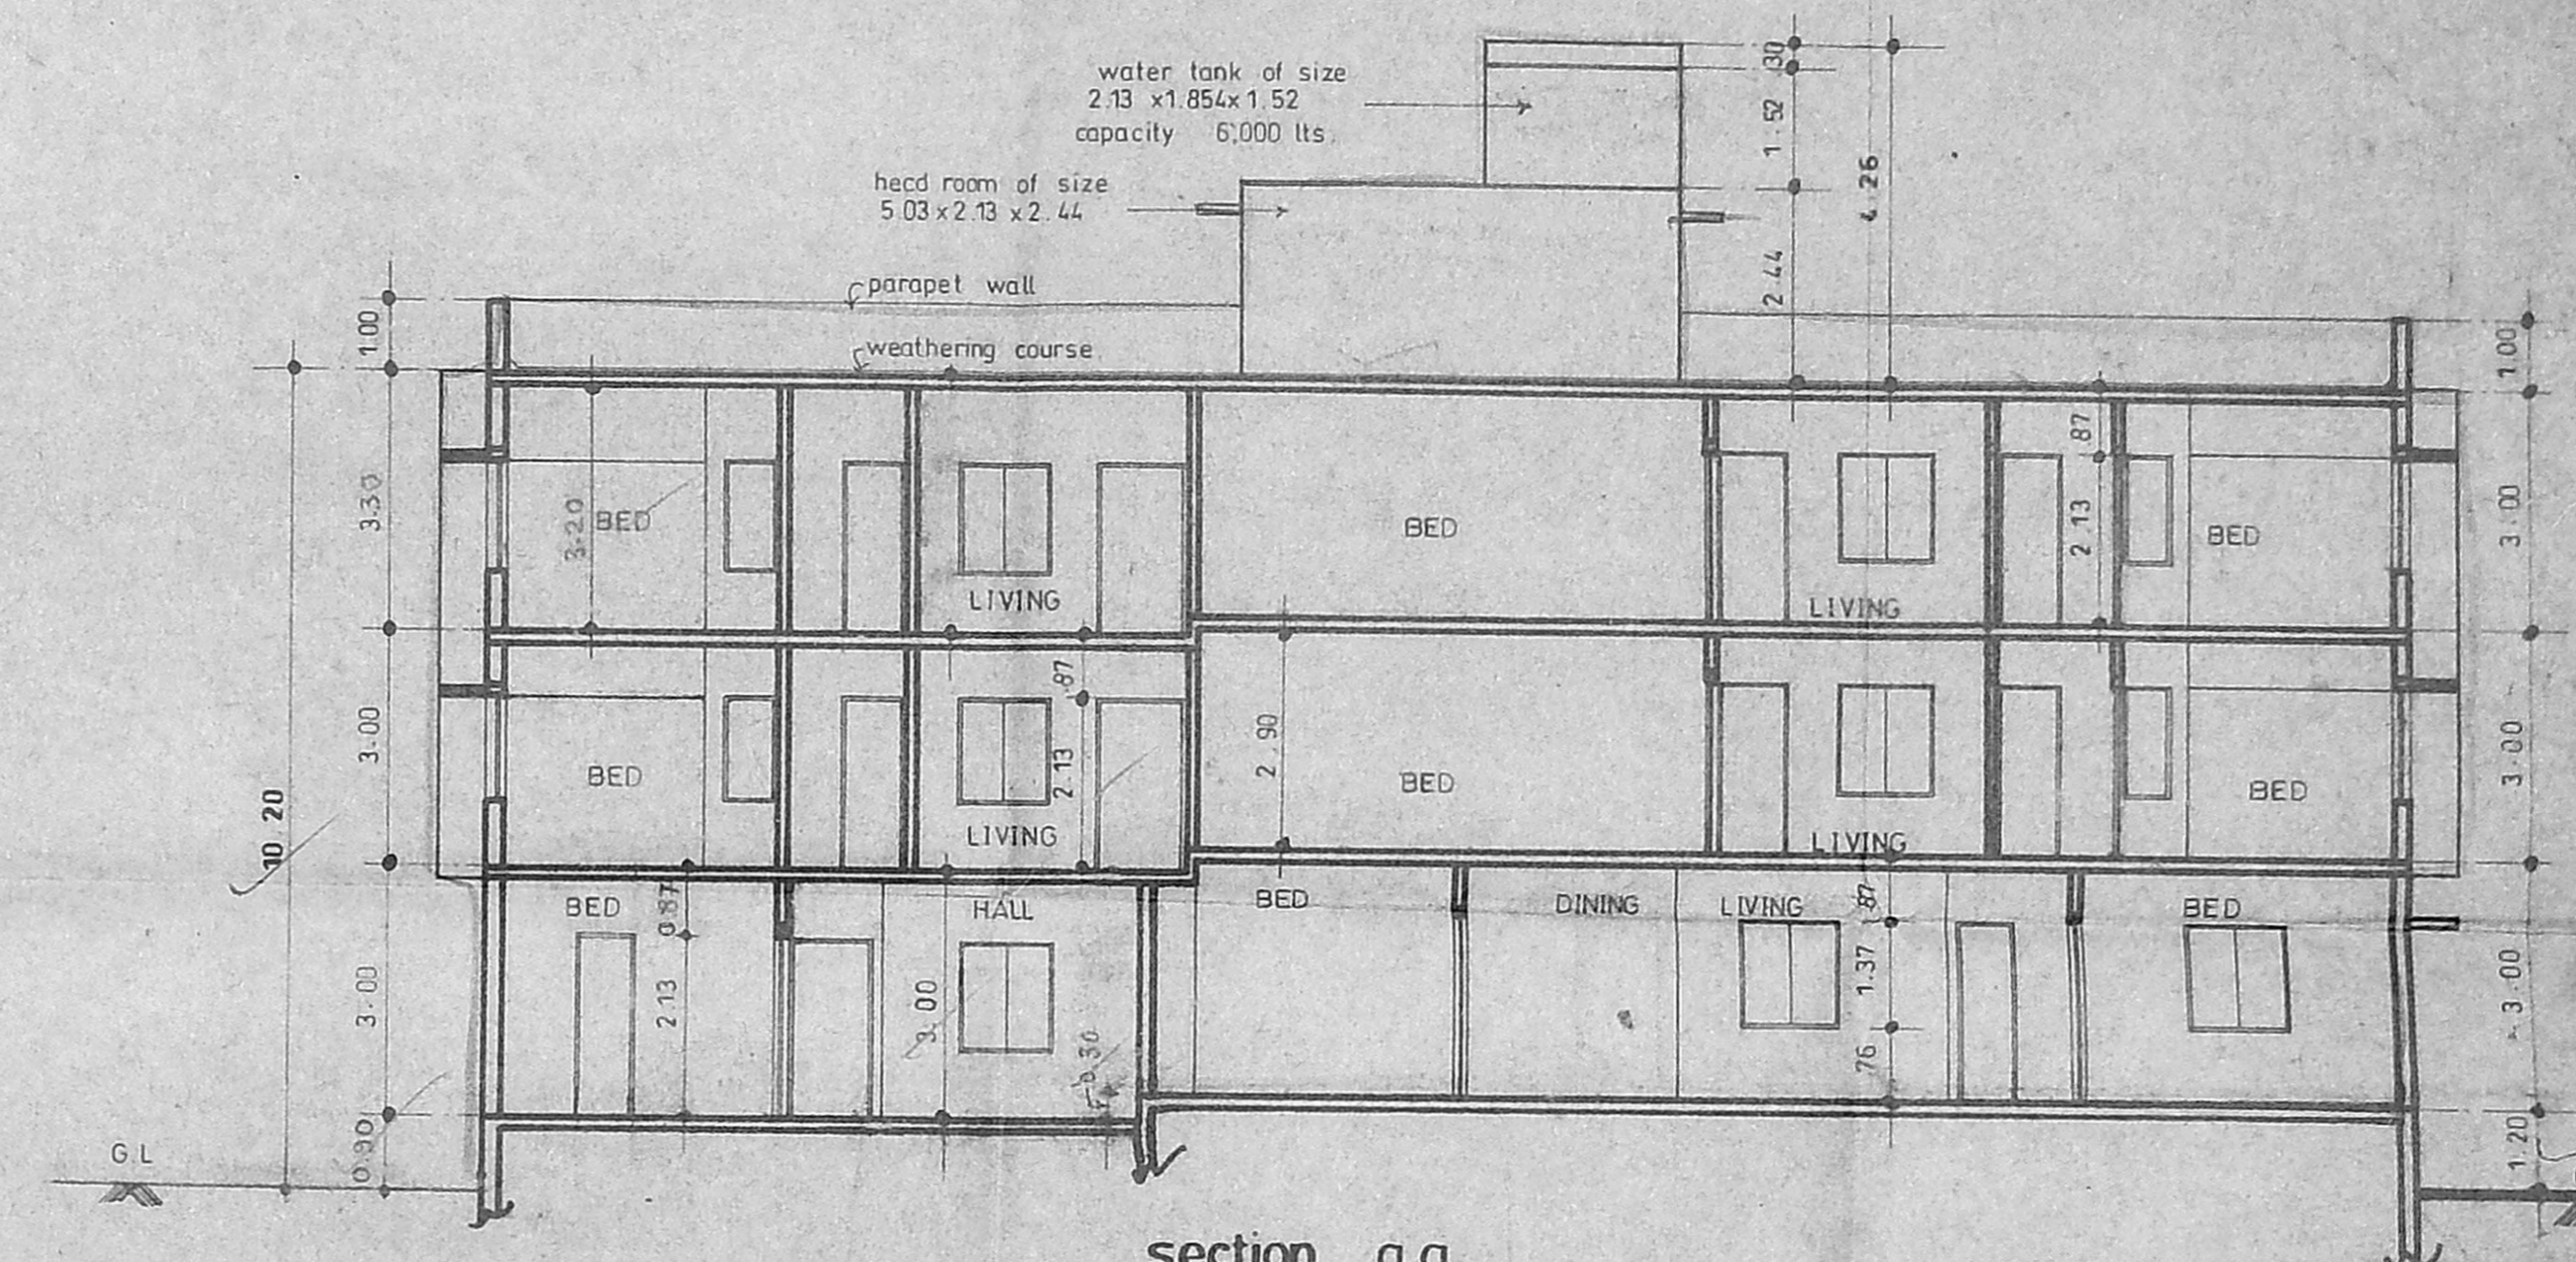

section a a

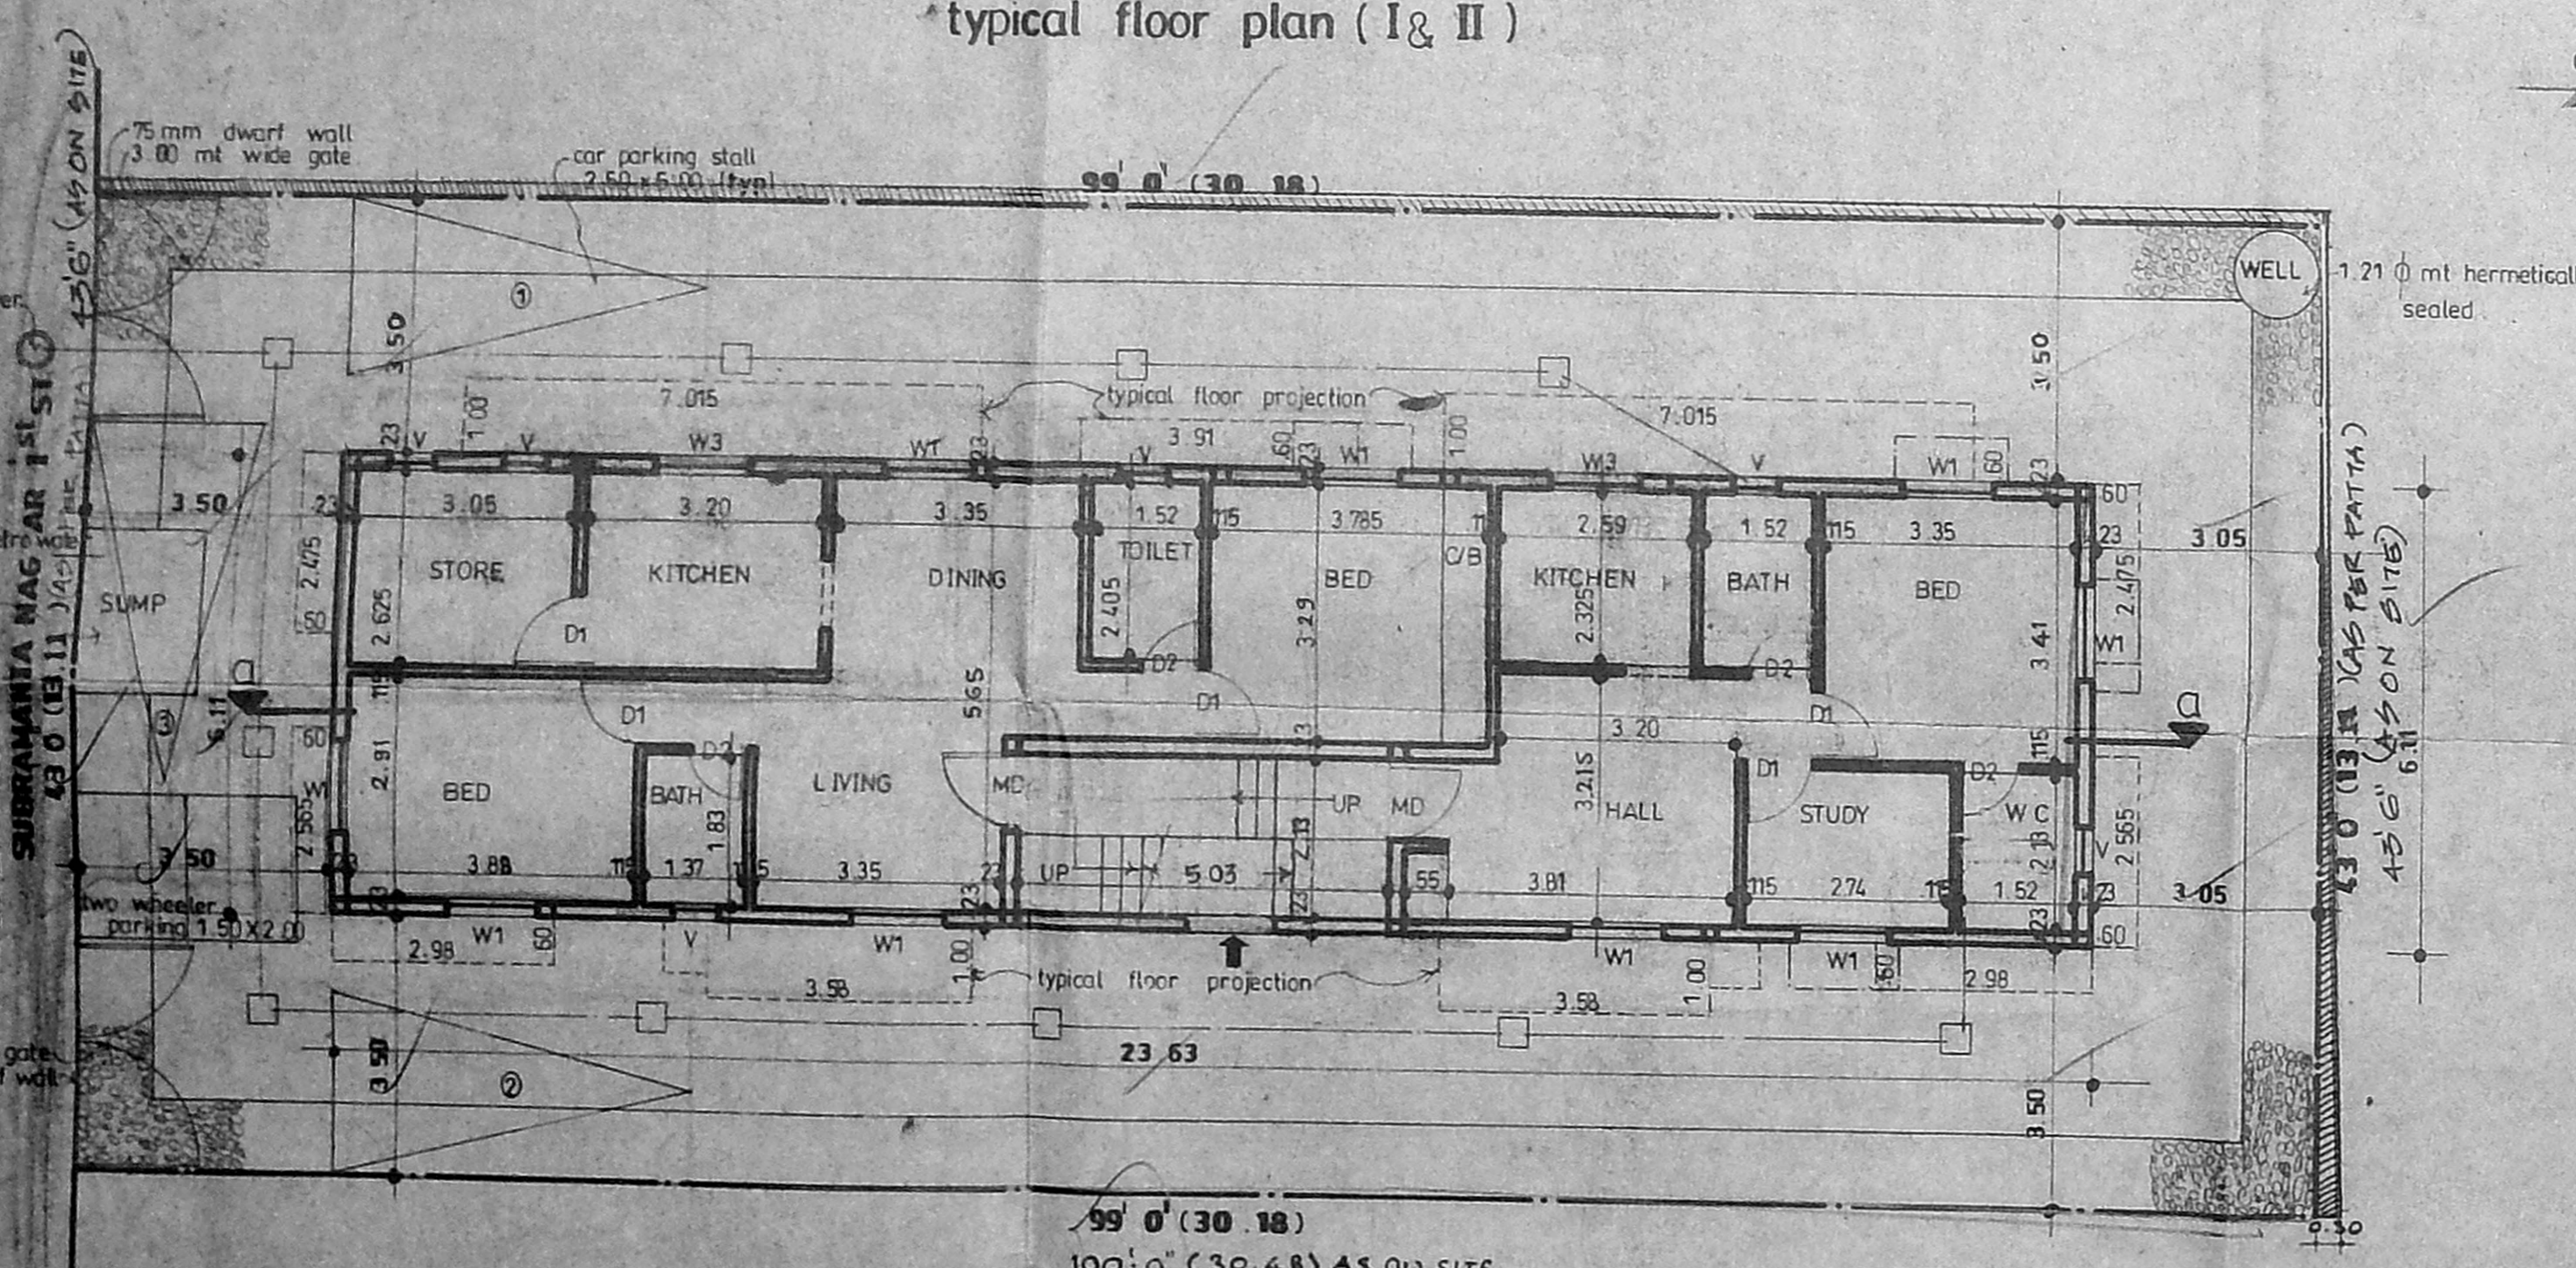

site cum ground floor plan

DETAIL OF JOINERY			COLOUR INDEX	
MD	WOODEN FLUSH DOOR	1.06 X 2.13	PROPOSED WORK	—
D1	DO	0.91 X 2.13	SEWER LINE	—
D2	DO	0.76 X 2.13	BOUNDARY LINE	—
W1	WOODEN GLAZED WINDOW	1.21 X 1.37	ROAD	—
W2	DO	0.60 X 1.37	WATER LINE	—
W3	DO	1.21 X 1.06		
V	VENTILATOR	0.60 X 0.91		

AREA STATEMENT	
PLOT AREA	400.292 sq.mt
F.S.I @ 1.5	600.438 sq.mt
GROUND FLOOR	147.689 sq.mt
TYPICAL FLOOR (I&II)	358.76 sq.mt
	179.38 X 2
TOTAL AREA	506.449 sq.mt
F.S.I	1.265
PLOT COVERAGE	45.73%
CAR PARKING	3 nos.

PROPOSED APARTMENTS
AT T.S NO 14/9, PULIYUR
DIVISION BLOCK NO 49
DOOR NO 23 SUBRAMANIA
NAGAR 1ST ST, KODAM-
BAKKAM, CHENNAI - 24
ZONE - 8
DIVISION - 124

DATE: 22.11.99	SCALE: 1:100
DRAWN: G.R.A	NORTH POINT →
ARCHITECT:	
R BHASKAR B ARCH, M.C.A., A.I.T.A. REGD ARCHITECT NO: 257, COAMV, 15357 10-BAZULLAH ROAD, CHENNAI - 17.	
OWNER / POWER AGENT:	