




CMDA (B) / No. 1
C. No. B2/26796/2000
Asst. Surveyor
P. A.
A. P.

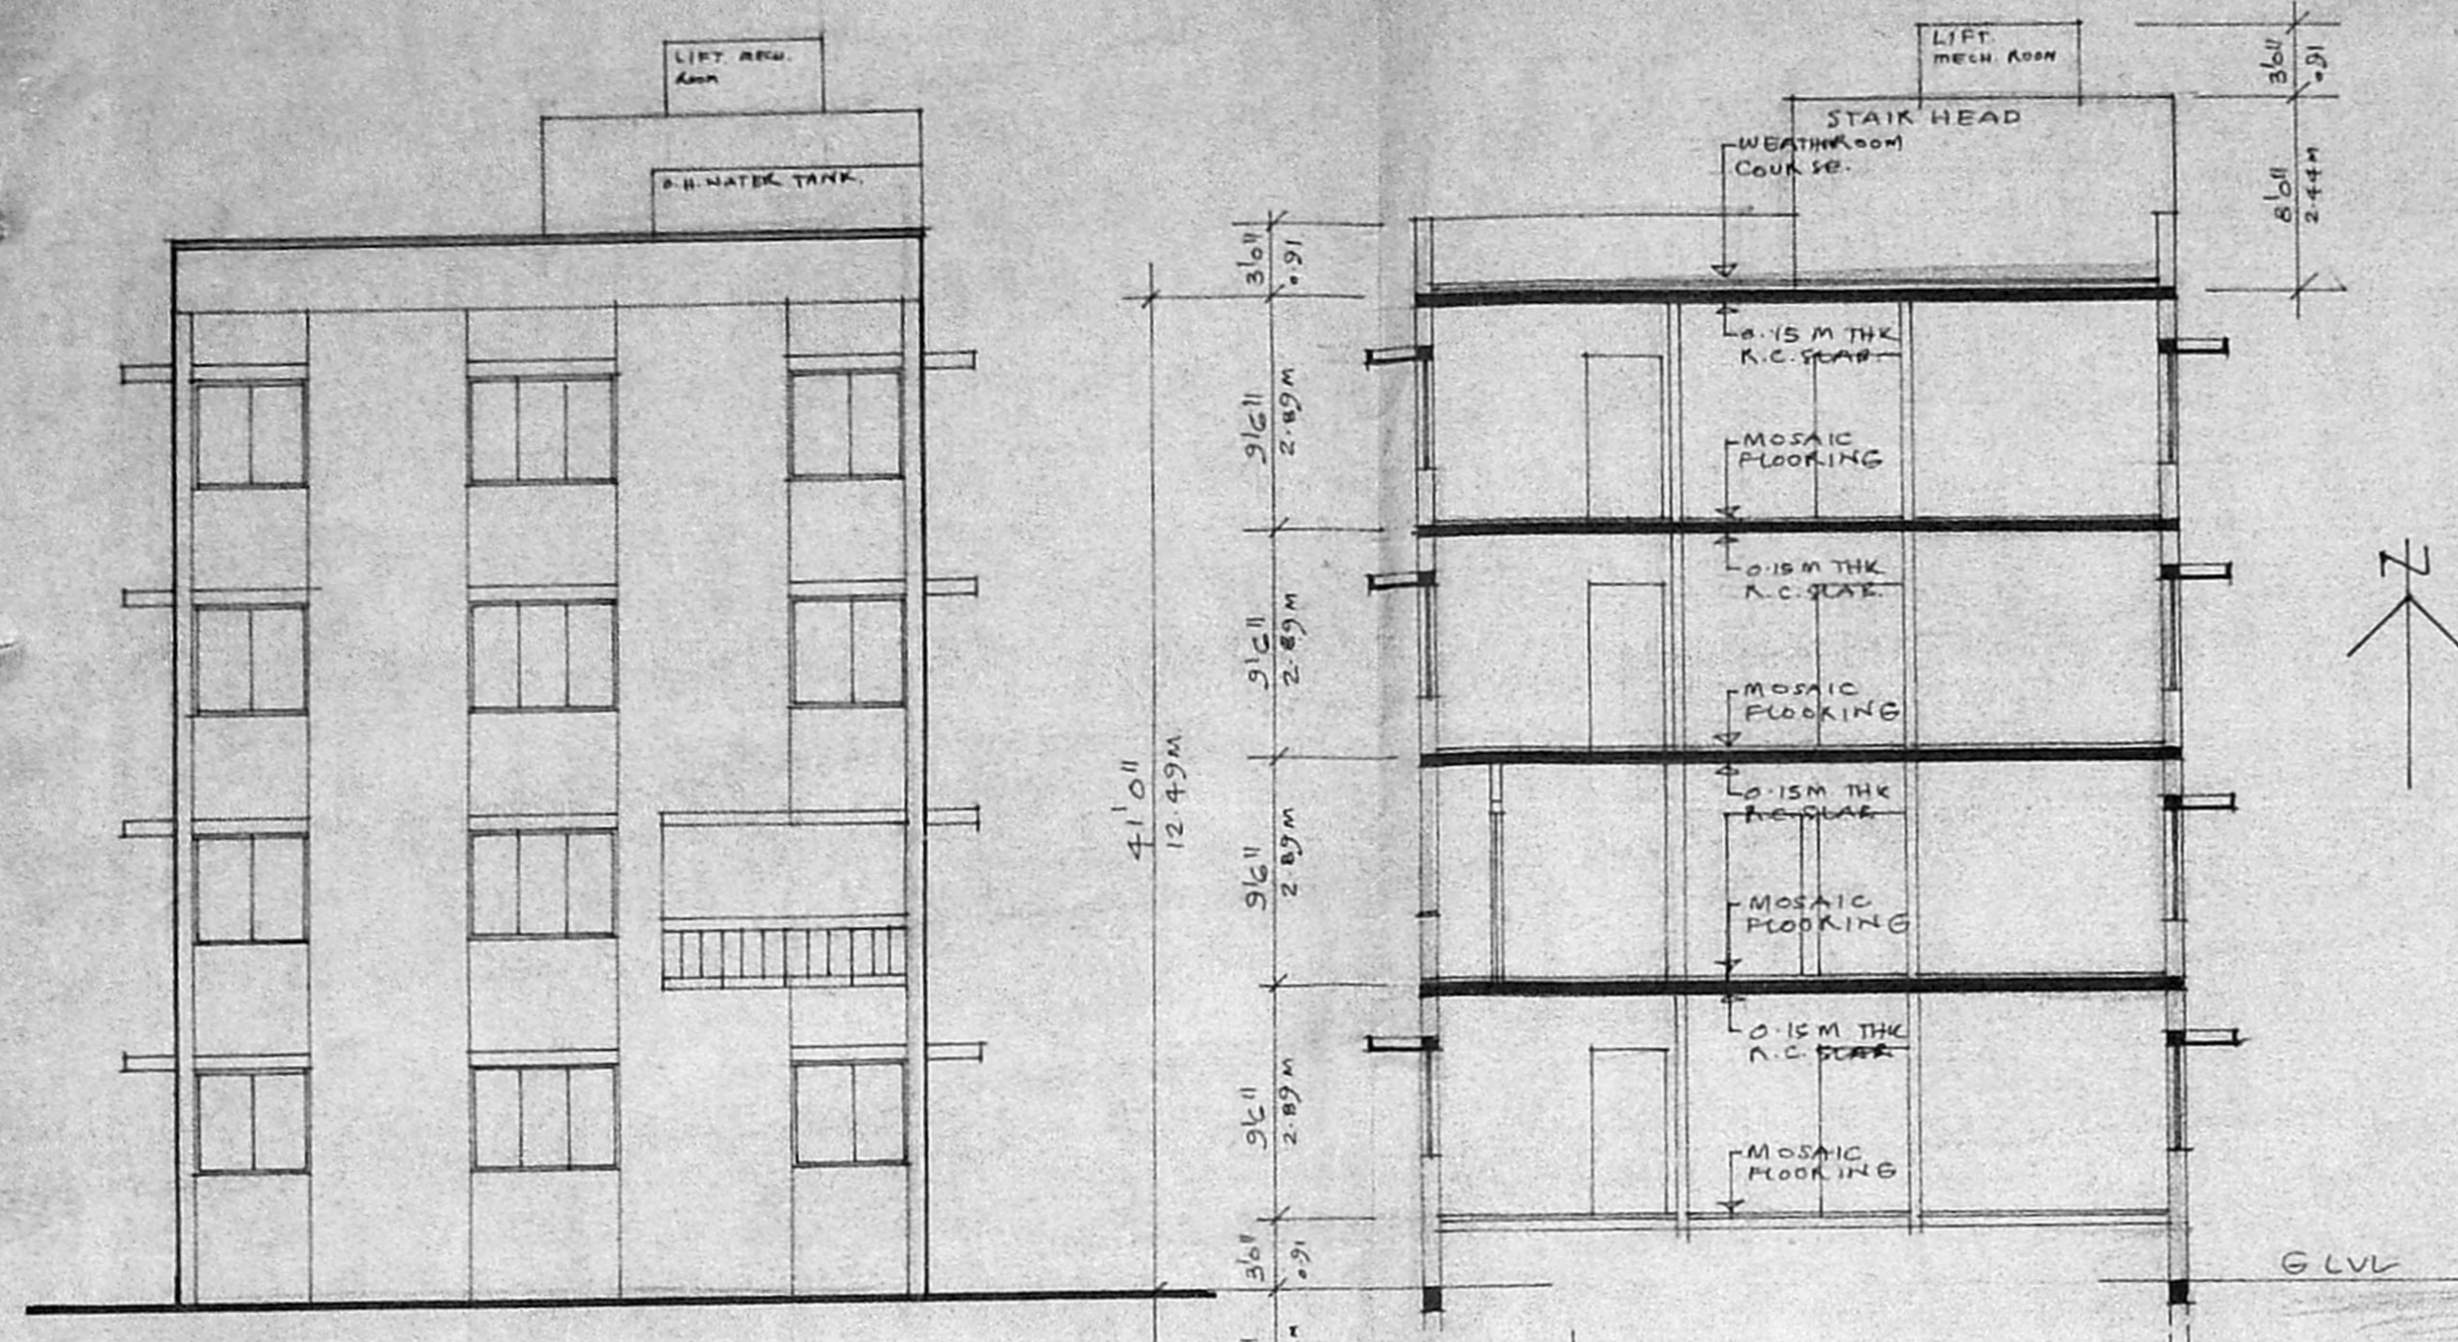


FRONT ELEVATION.
SCALE 1/8" = 1'0" (1:100)

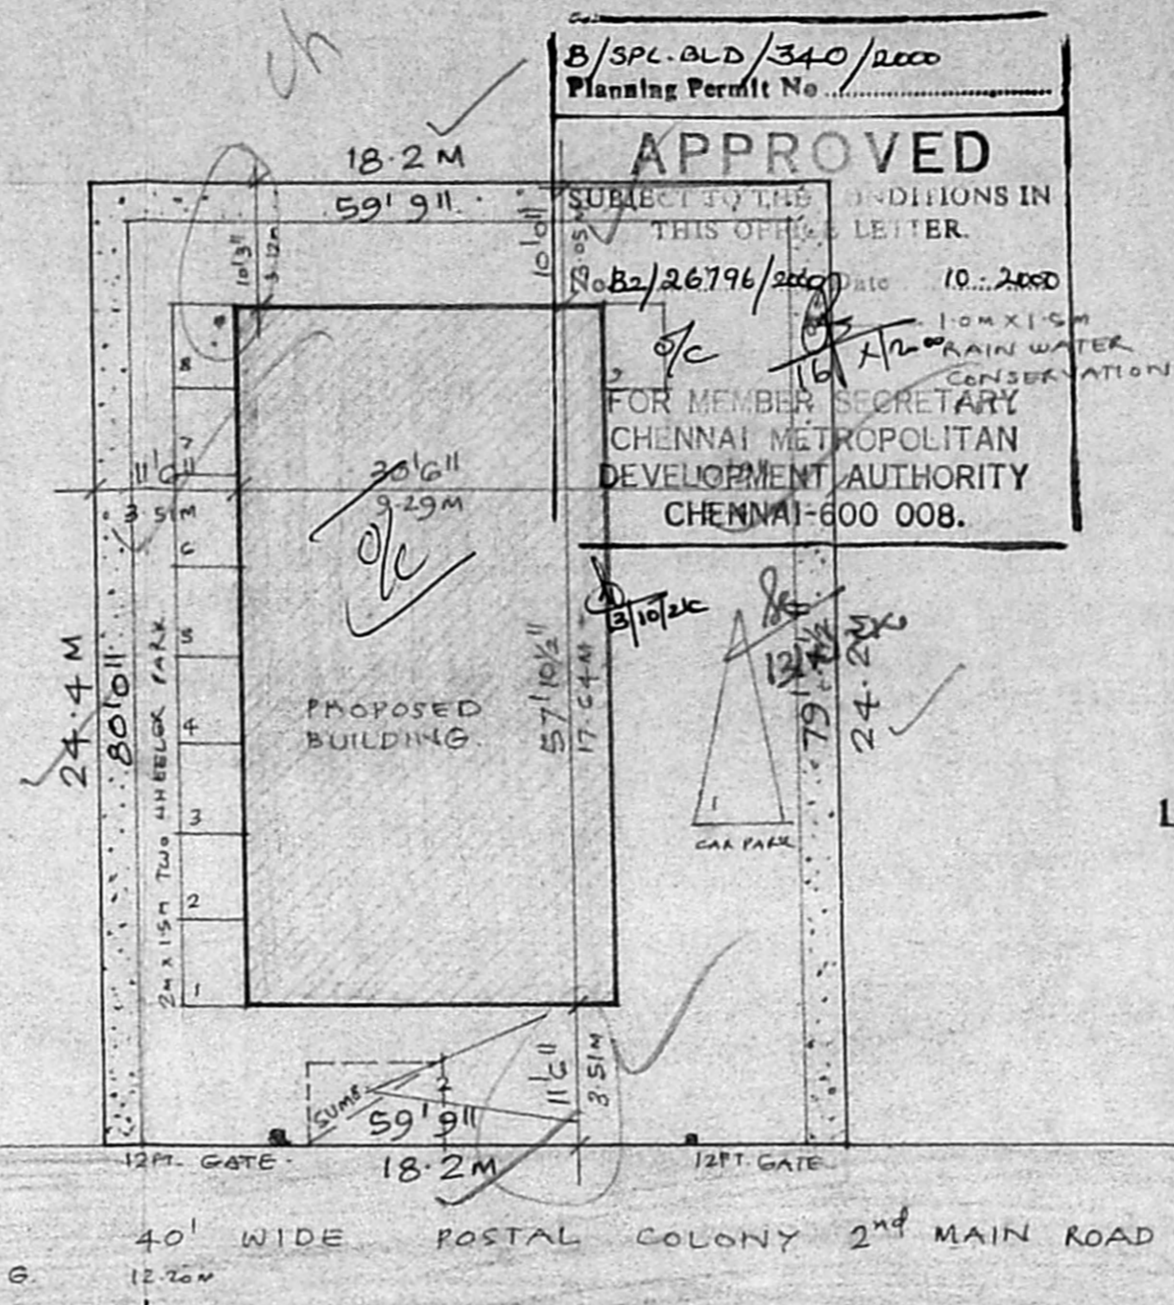


SITE PLAN.
SCALE 1/16" = 1'0" (1:200)

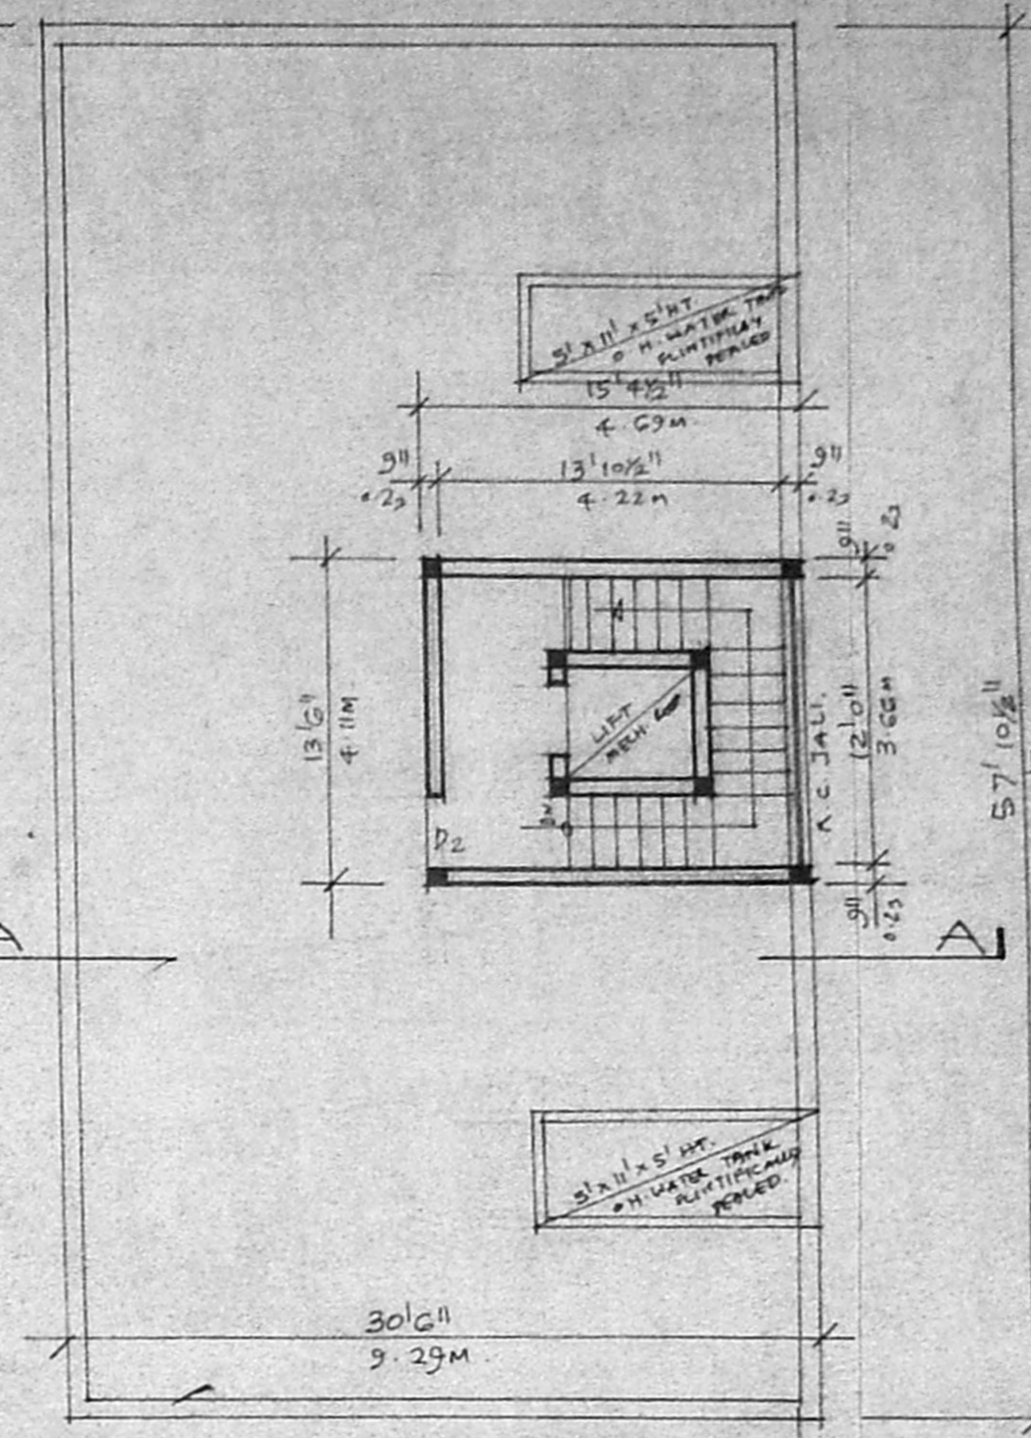


TERRACE FLOOR PLAN.
SCALE 1/8" = 1'0" (1:100)

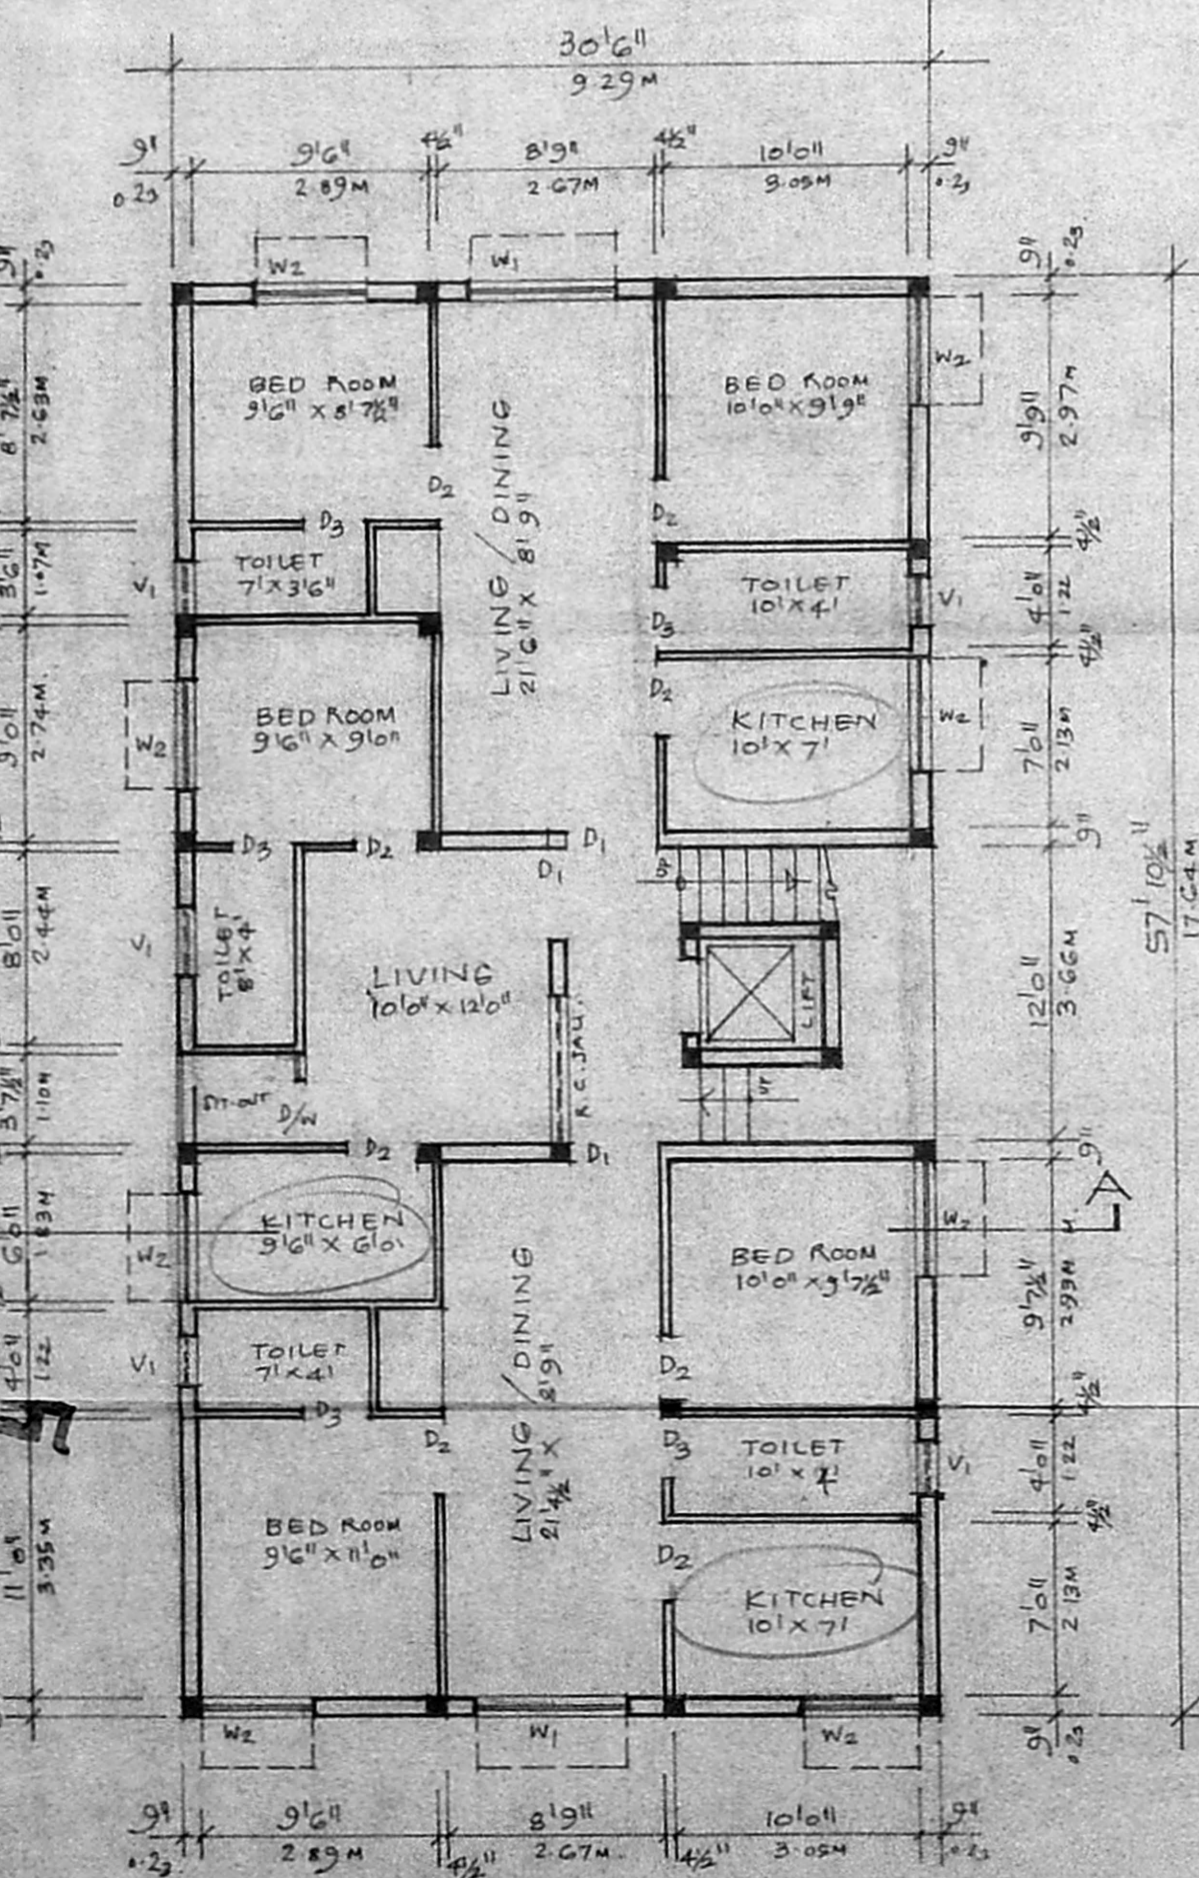


GROUND FLOOR PLAN.
SCALE 1/8" = 1'0" (1:100)

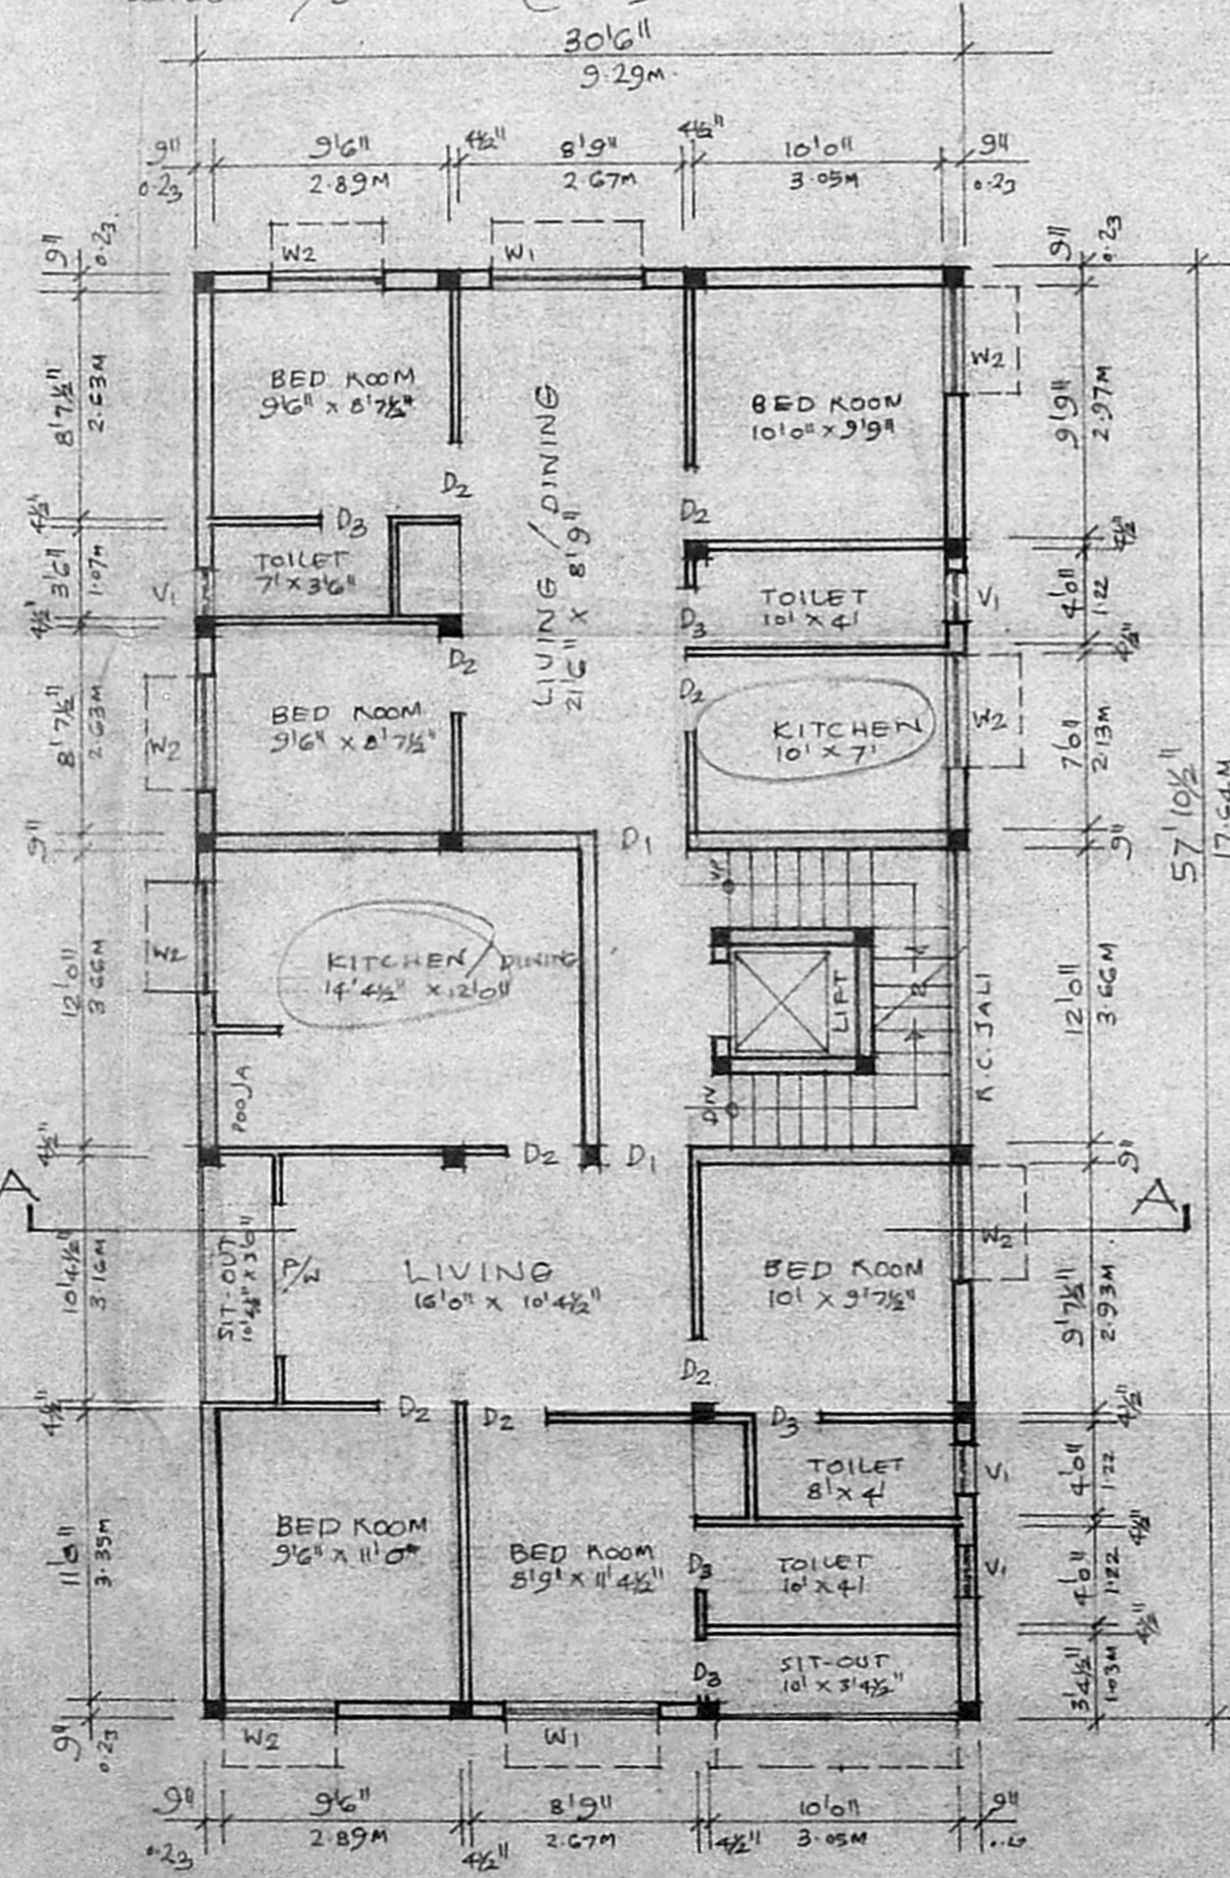

FIRST FLOOR PLAN.
SCALE 1/8" = 1'0" (1:100)

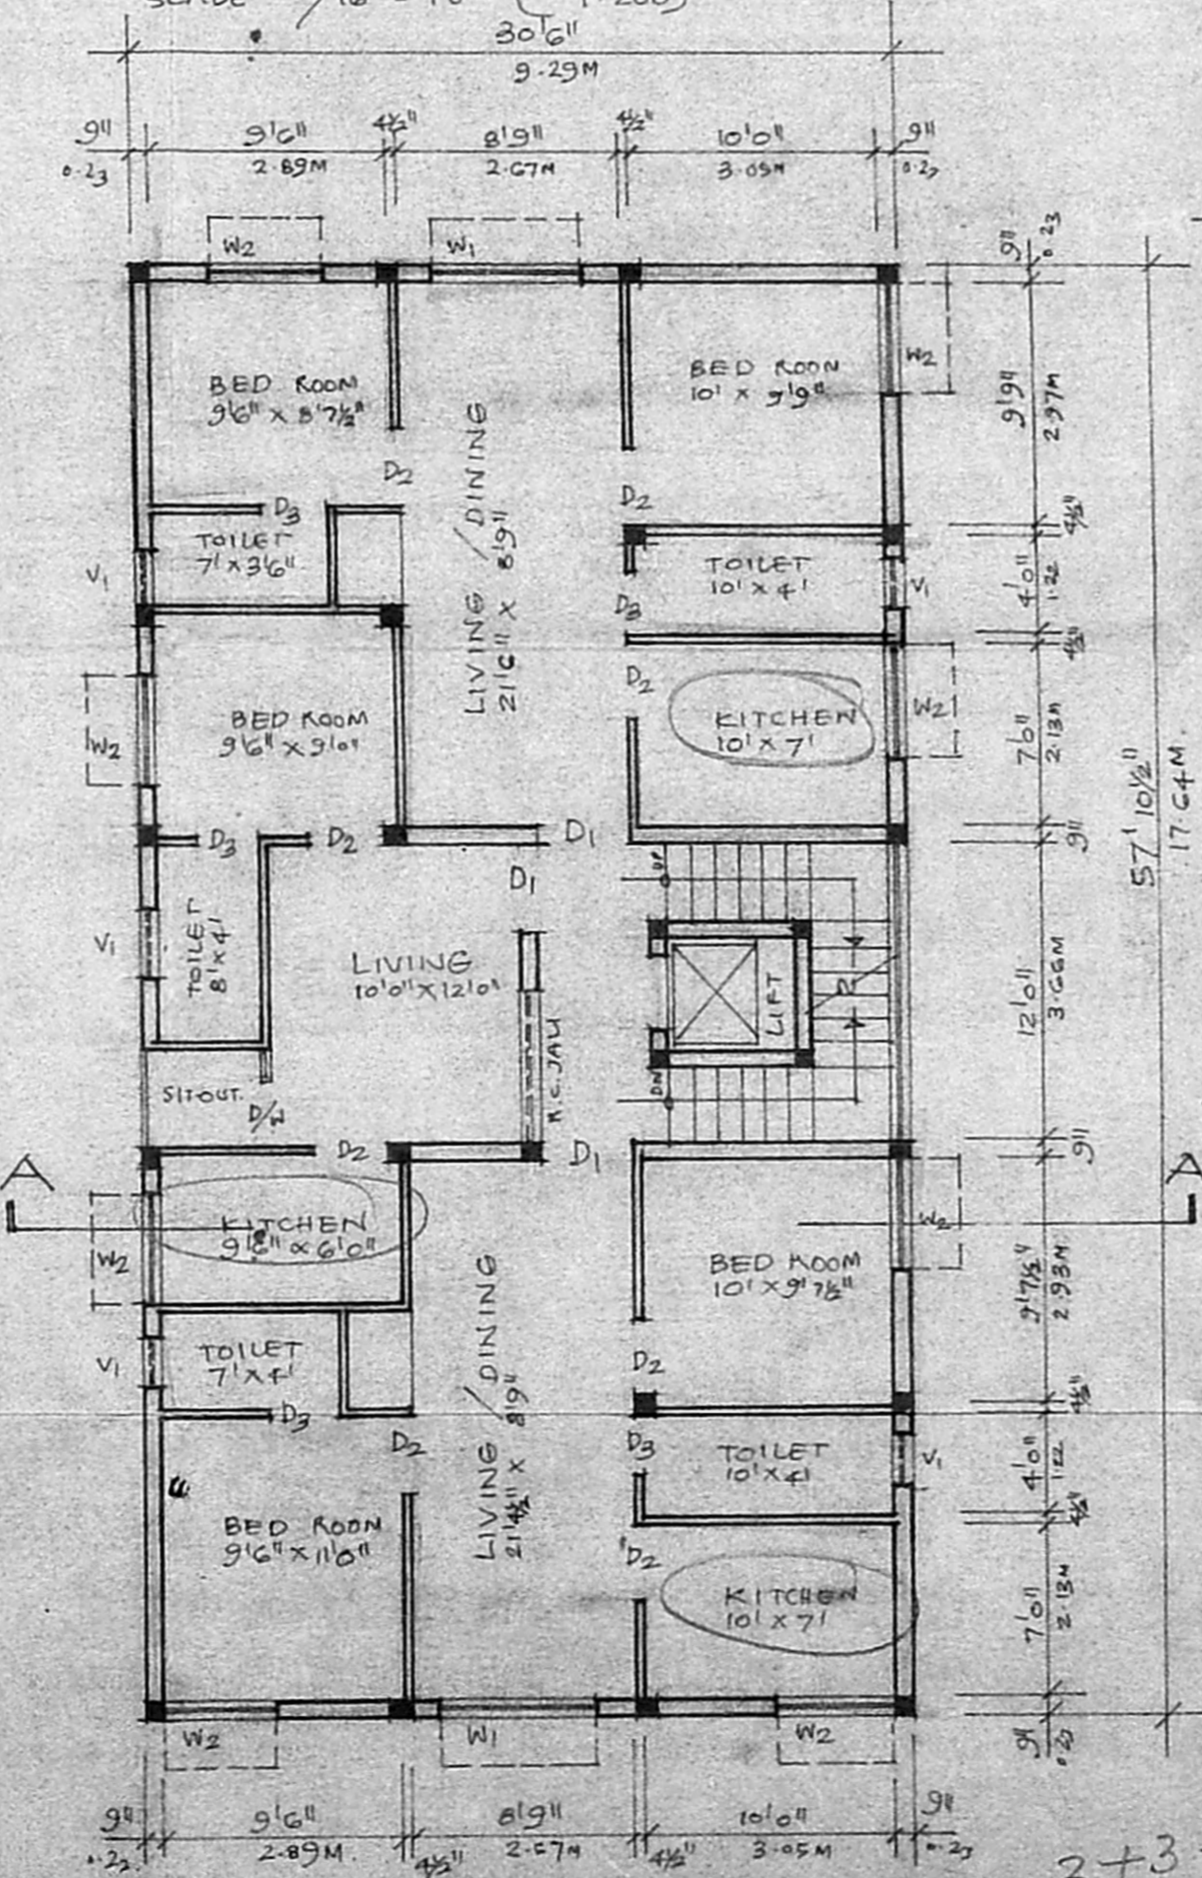

2nd & 3rd FLOOR PLAN.
SCALE 1/8" = 1'0" (1:100)

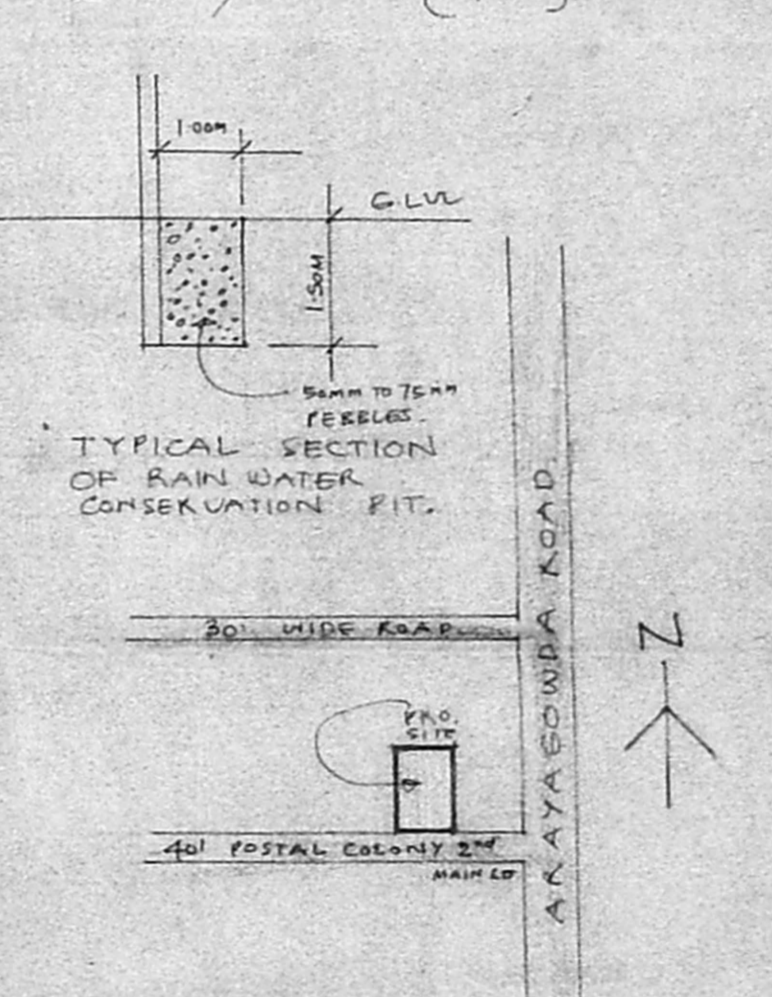

KEY PLAN

SCHEDULE OF JOINERY.

| | | |
|----|----------------------------|--------------------|
| D1 | 3'6" x 7'6" (1.07 x 2.13m) | T.W. FLUSH DOOR |
| D2 | 3'6" x 7'6" (1.07 x 2.13m) | T.W. FLUSH DOOR |
| D3 | 2'6" x 7'6" (0.76 x 2.13m) | T.W. PANELLED DOOR |
| W1 | 6'0" x 4'6" (1.83 x 1.37m) | T.W. GLAZED WINDOW |
| W2 | 4'6" x 4'6" (1.37 x 1.37m) | T.W. GLAZED WINDOW |
| V1 | 2'6" x 2'6" (0.61 x 0.61m) | A.C. JALI |

STATEMENT OF BUILTUP AREA.

| | |
|-------------------|----------------------------|
| GROUND FLOOR AREA | : 164.15 m ² |
| FIRST FLOOR AREA | : 164.15 m ² |
| SECOND FLOOR AREA | : 164.15 m ² |
| THIRD FLOOR AREA | : 164.15 m ² |
| TOTAL AREA | 656.6 m² |
| PLOT AREA | : 446.4 m ² |
| COVERAGE | : 87% |

PROPOSED RESIDENTIAL BUILDING AT DOOR NO. 31, POSTAL COLONY 2ND MAIN ROAD, WEST MAMBALAM, CHENNAI-33 T.S. NO. 65, BLOCK NO. 43 OF KODAMBAKKAM VILLAGE. PLOT NO. 31. COR. DN. NO. 125. ZONE-VIII

ER. C.R. NAYAGAM
CLASS-I LICENSED SURVEYOR
NO. 118/99-2000
CORPORATION OF CHENNAI
8, Usman Road, 4841930

Cr. Vijayan

K.V. Prakash

SIGNATURE OF OWNER

SIGNATURE OF LICENSED SURVEYOR