




ELEVATION

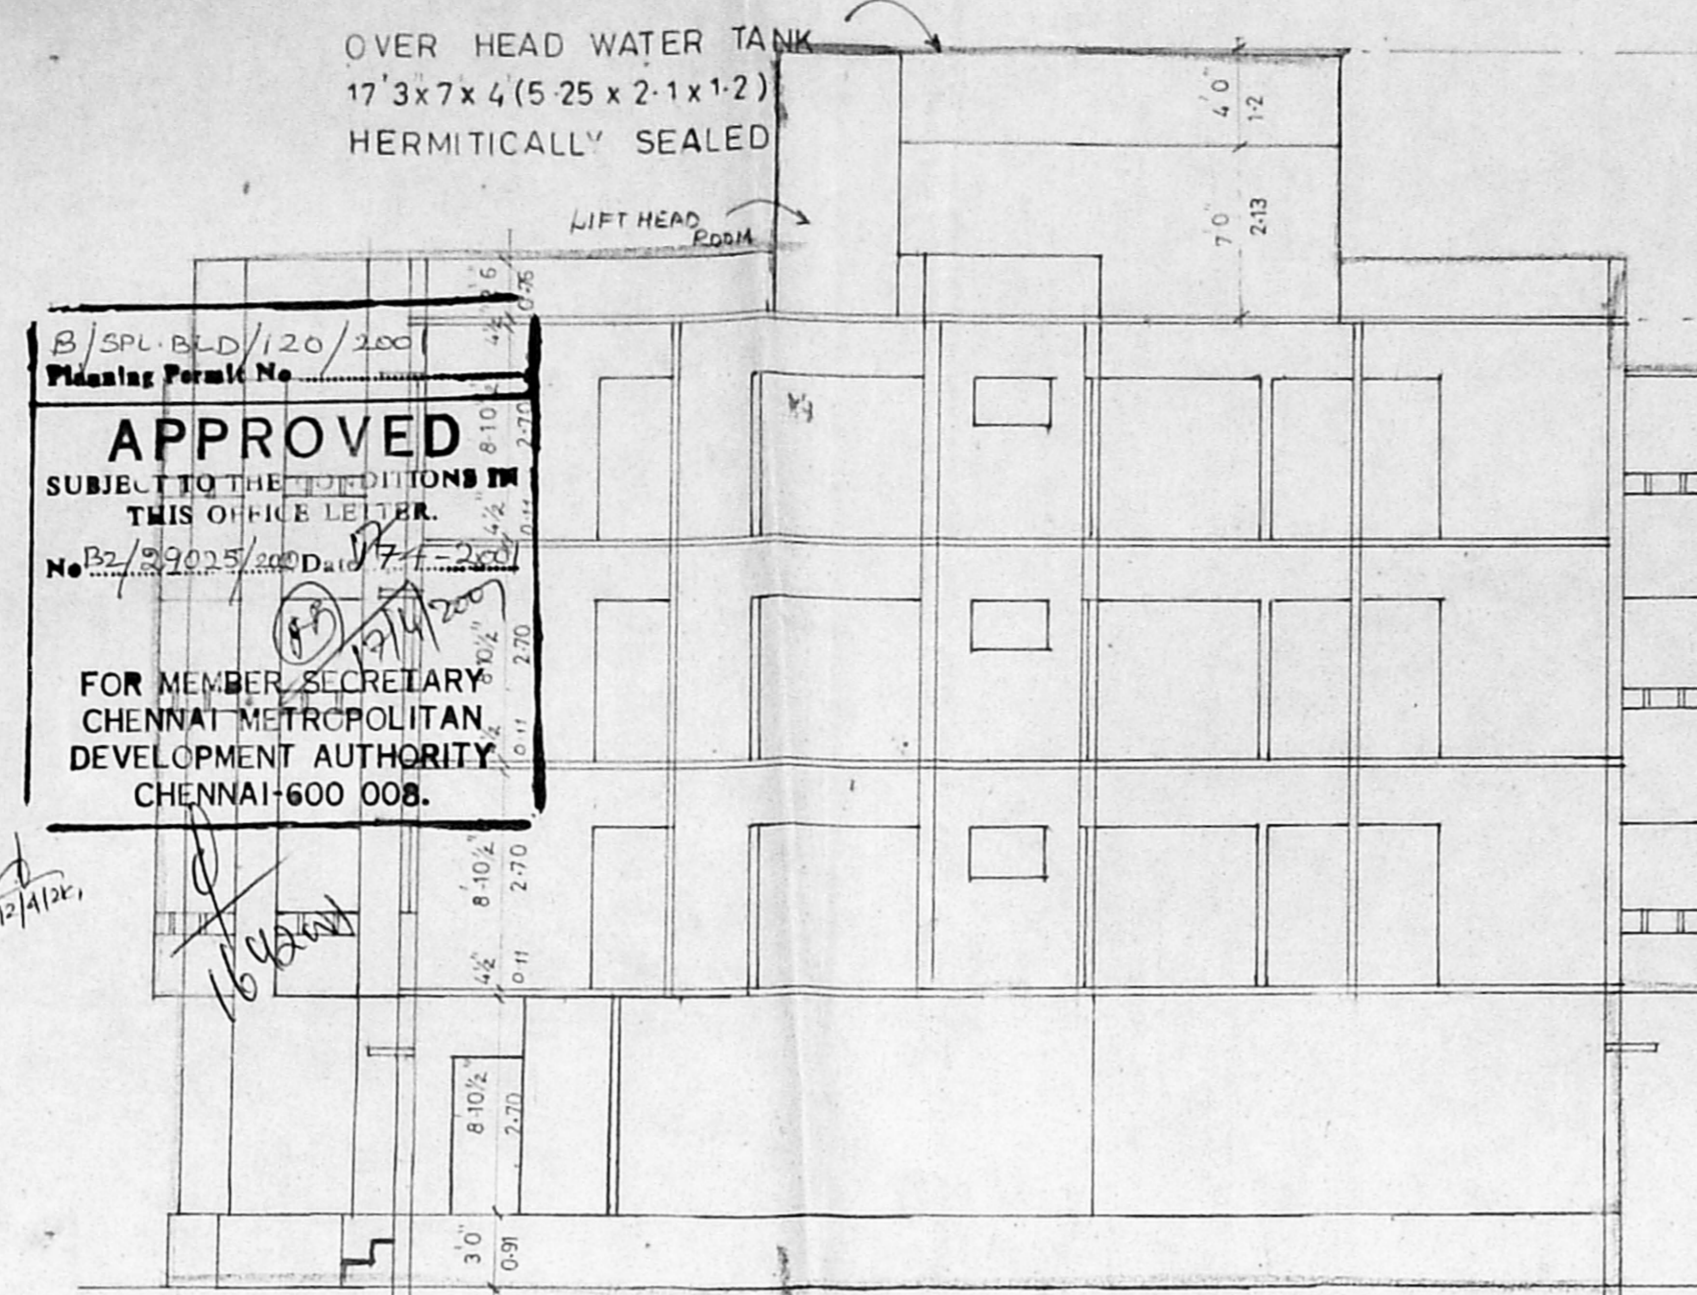


SECTION ON-AB

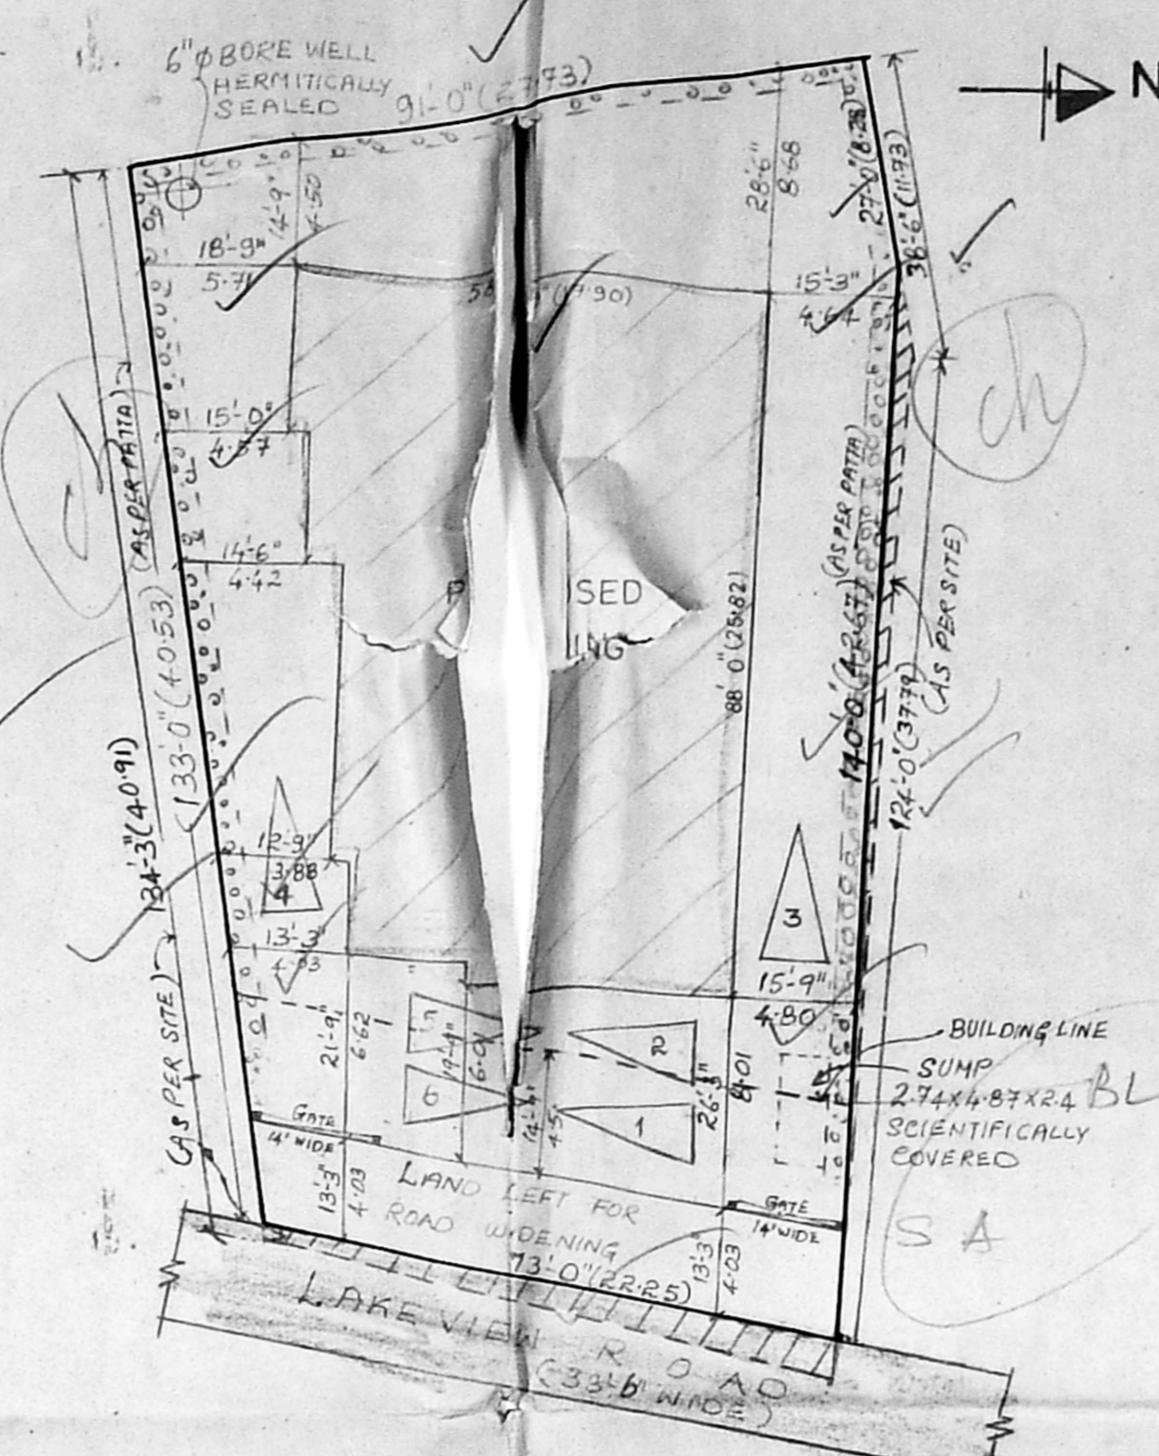


SITE PLAN (1:240)

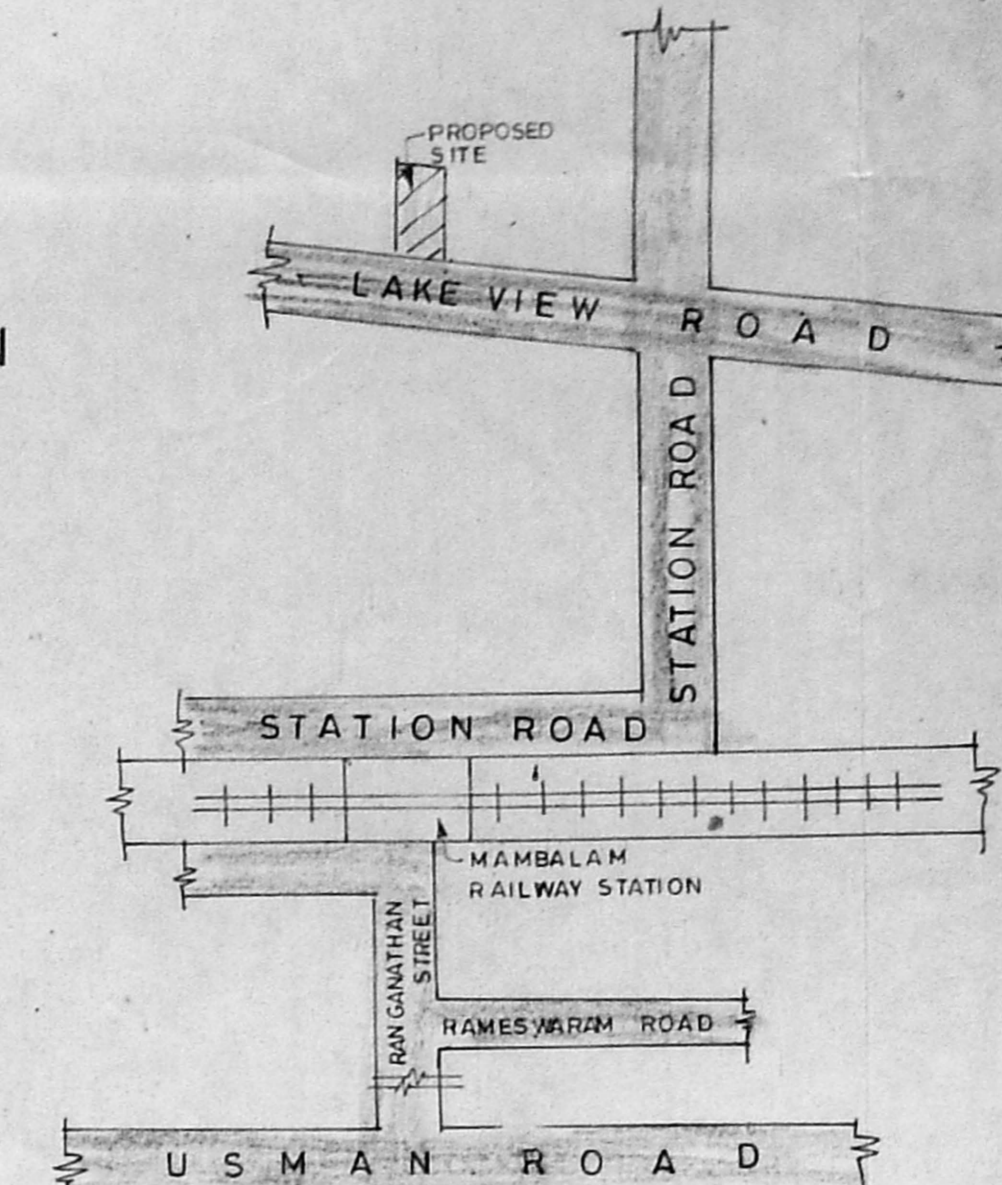

KEY PLAN (N.T.S)

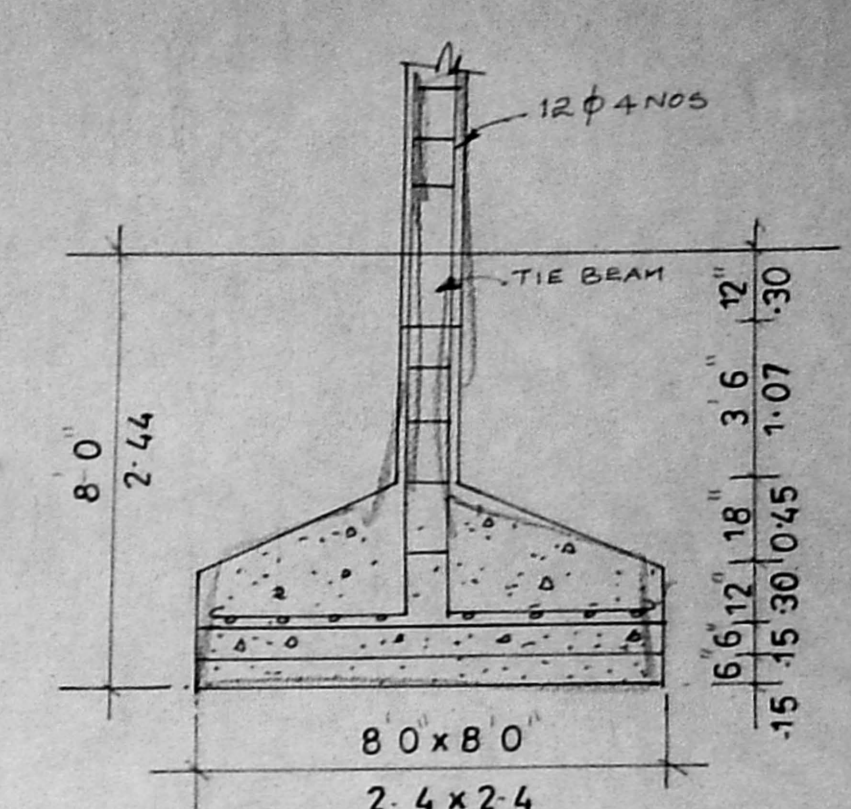

COLUMN DETAILS

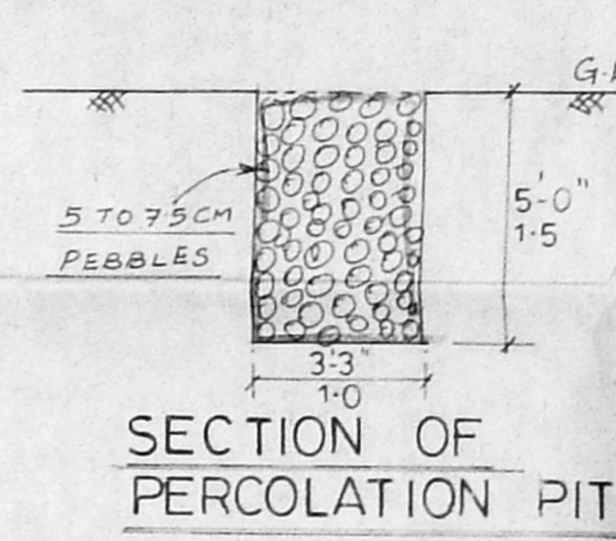

SECTION OF PERCOLATION PIT

COLOUR INDEX

PROPOSED	- RED
BOUNDARY	- BLACK
ROAD	- GREEN
DEMOLITION	- YELLOW

SCHEDULE OF JOINERY

D	DOOR	3'3" x 7'0"	1.09 x 2.13
D ₁	DOOR	3'0" x 7'0"	0.91 x 2.13
D ₂	DOOR	2'6" x 7'0"	0.76 x 2.13
W	WINDOW	6'0" x 4'6"	1.83 x 1.37
W ₁	WINDOW	4'6" x 4'6"	1.37 x 1.37
W ₂	WINDOW	3'0" x 3'6"	0.91 x 1.37
V	VENTILATOR	3'0" x 2'0"	0.91 x 0.60
V ₁	VENTILATOR	1'6" x 2'0"	0.45 x 0.60
RS	ROLLING SHUTTER	8'0" x 7'0"	2.4 x 2.1

SPECIFICATIONS

FOUNDATION WITH R.C.C 1:2:4 OF COLUMN 80x80
 SUPER STRUCTURE WITH R.C.C COLUMN 9x9
 TIE BEAM LINTEL BEAM SUNSHADE WITH R.C.C 12:4
 BRICK WORK IN CM 1:6 FLOORING WITH R.C.C 15:10
 AND FINISHING WITH MOSAIC TILES
 PLASTERING WITH CM 1:4 12mm TK FOR CEILING
 AND WALLS WHITE AND COLOUR WASH
 TWO COATS.


PLAN SHOWING PROPOSED
 RESIDENTIAL FLATS & SHOP AT
 NO:150 & 151 LAKEVIEW ROAD
 WEST MAMBALAM, MADRAS - 600 Q33.
 BLOCK NO:9, T.S.NO:28,
 MAMBALAM DIVISION

CMDA (B) No. 1
 C.No.B2/29025/2001
 Asst. Surveyor
 P.A.


SCALE: 1:100, 1:300

S. NAGESH, B.E. (Civil) M.A.Sc.MIE,
 CONSULTING ENGINEER,
 CLASS-I LICENSED SURVEYOR No:180,
 FLAT NO. 10, 11,
 KASTURIBAI NAGAR, ADYAR,
 CHENNAI - 600 028.


L. SURVEYOR
 OWNER

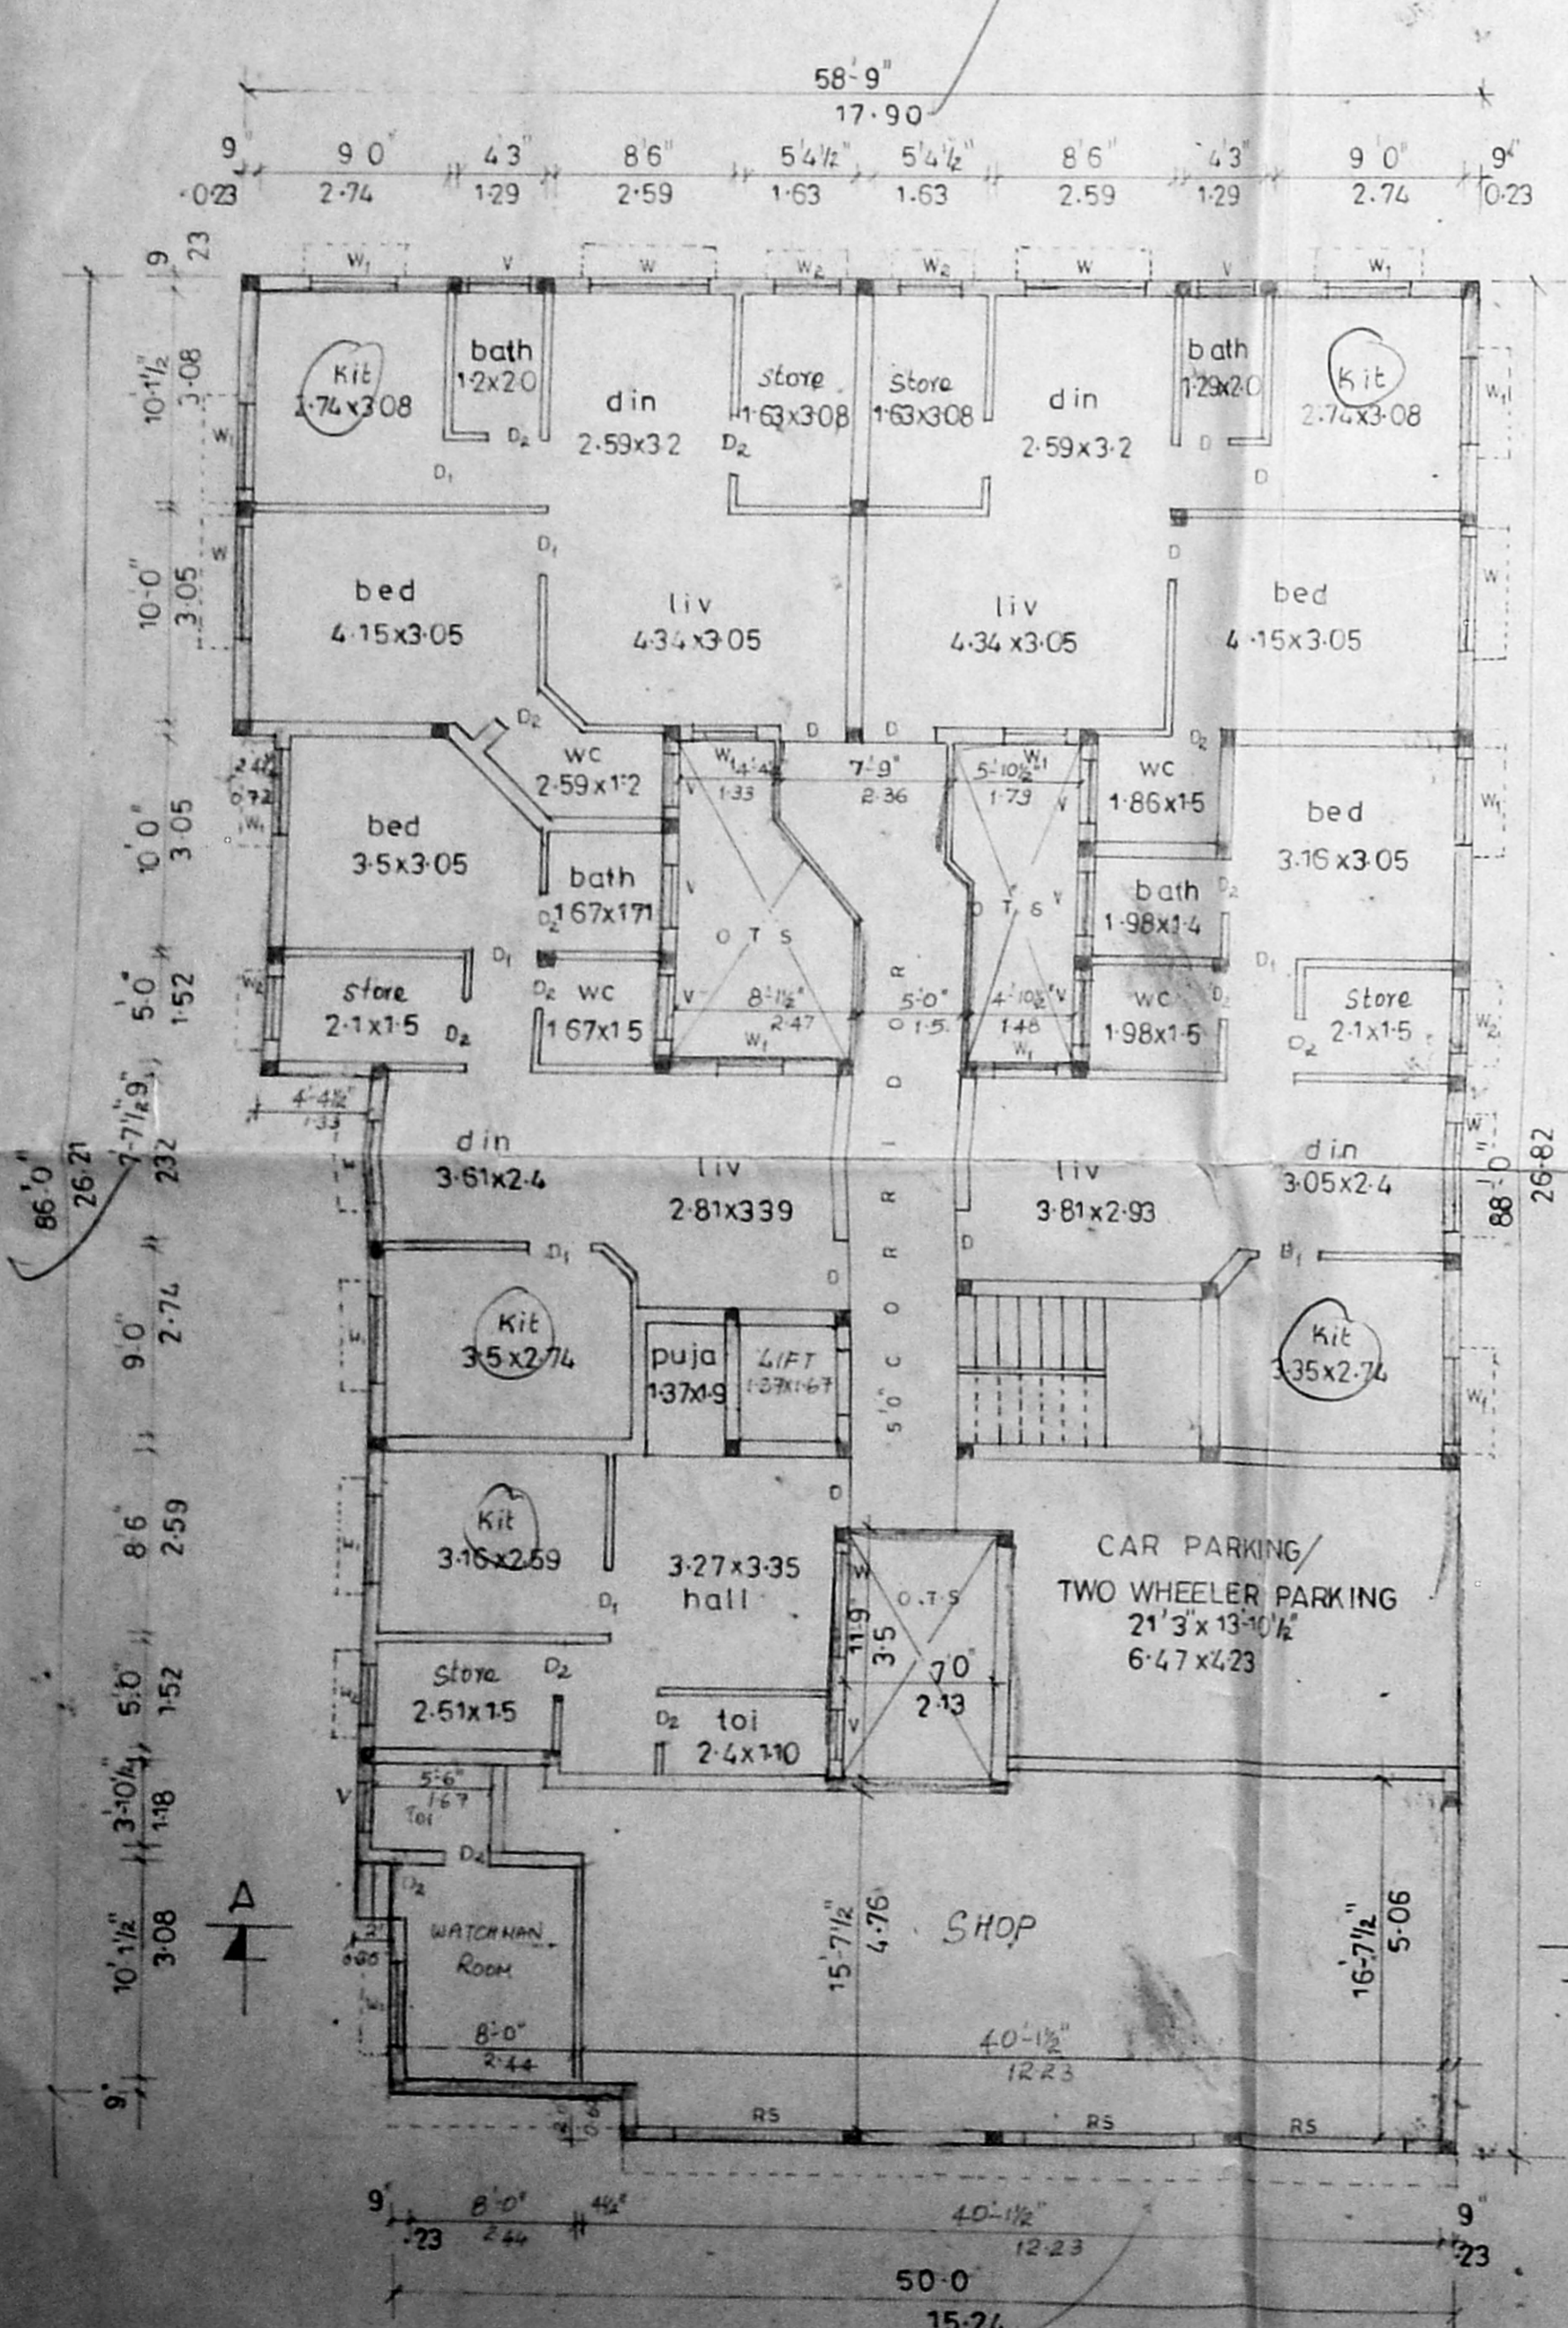

GROUND FLOOR PLAN

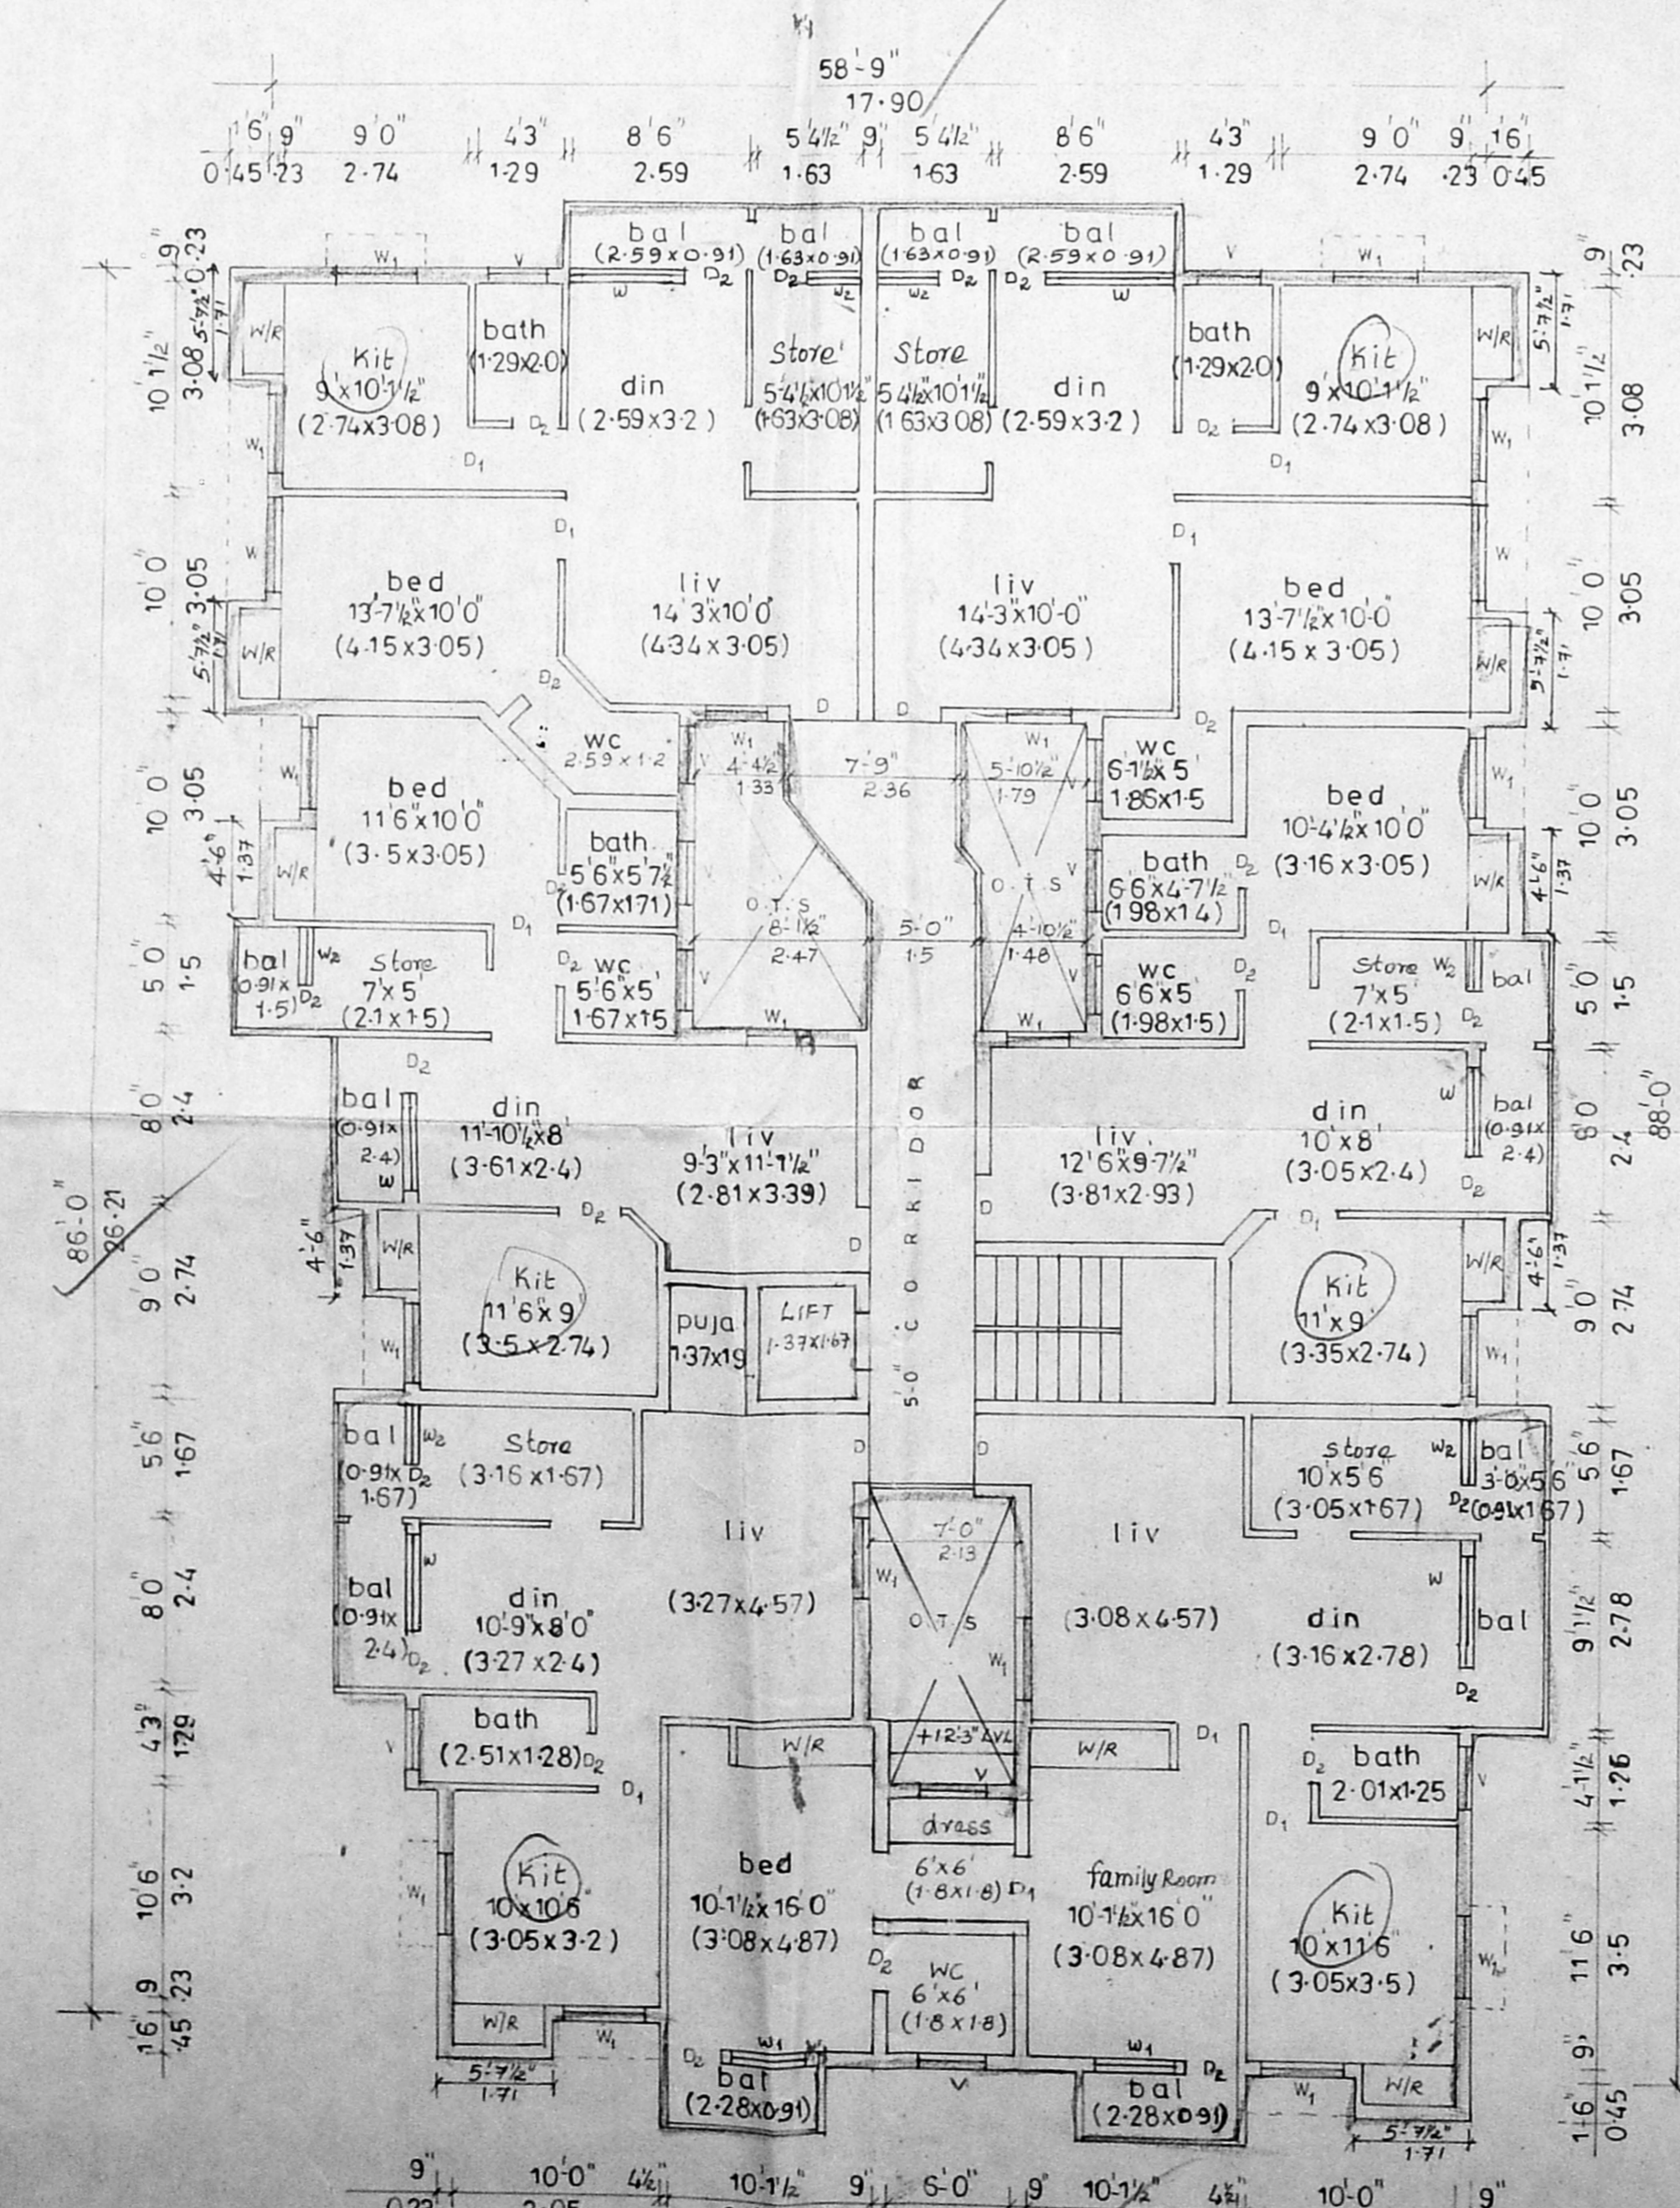

TYPICAL FLOOR PLAN OF
 FIRST SECOND & THIRD FLOOR

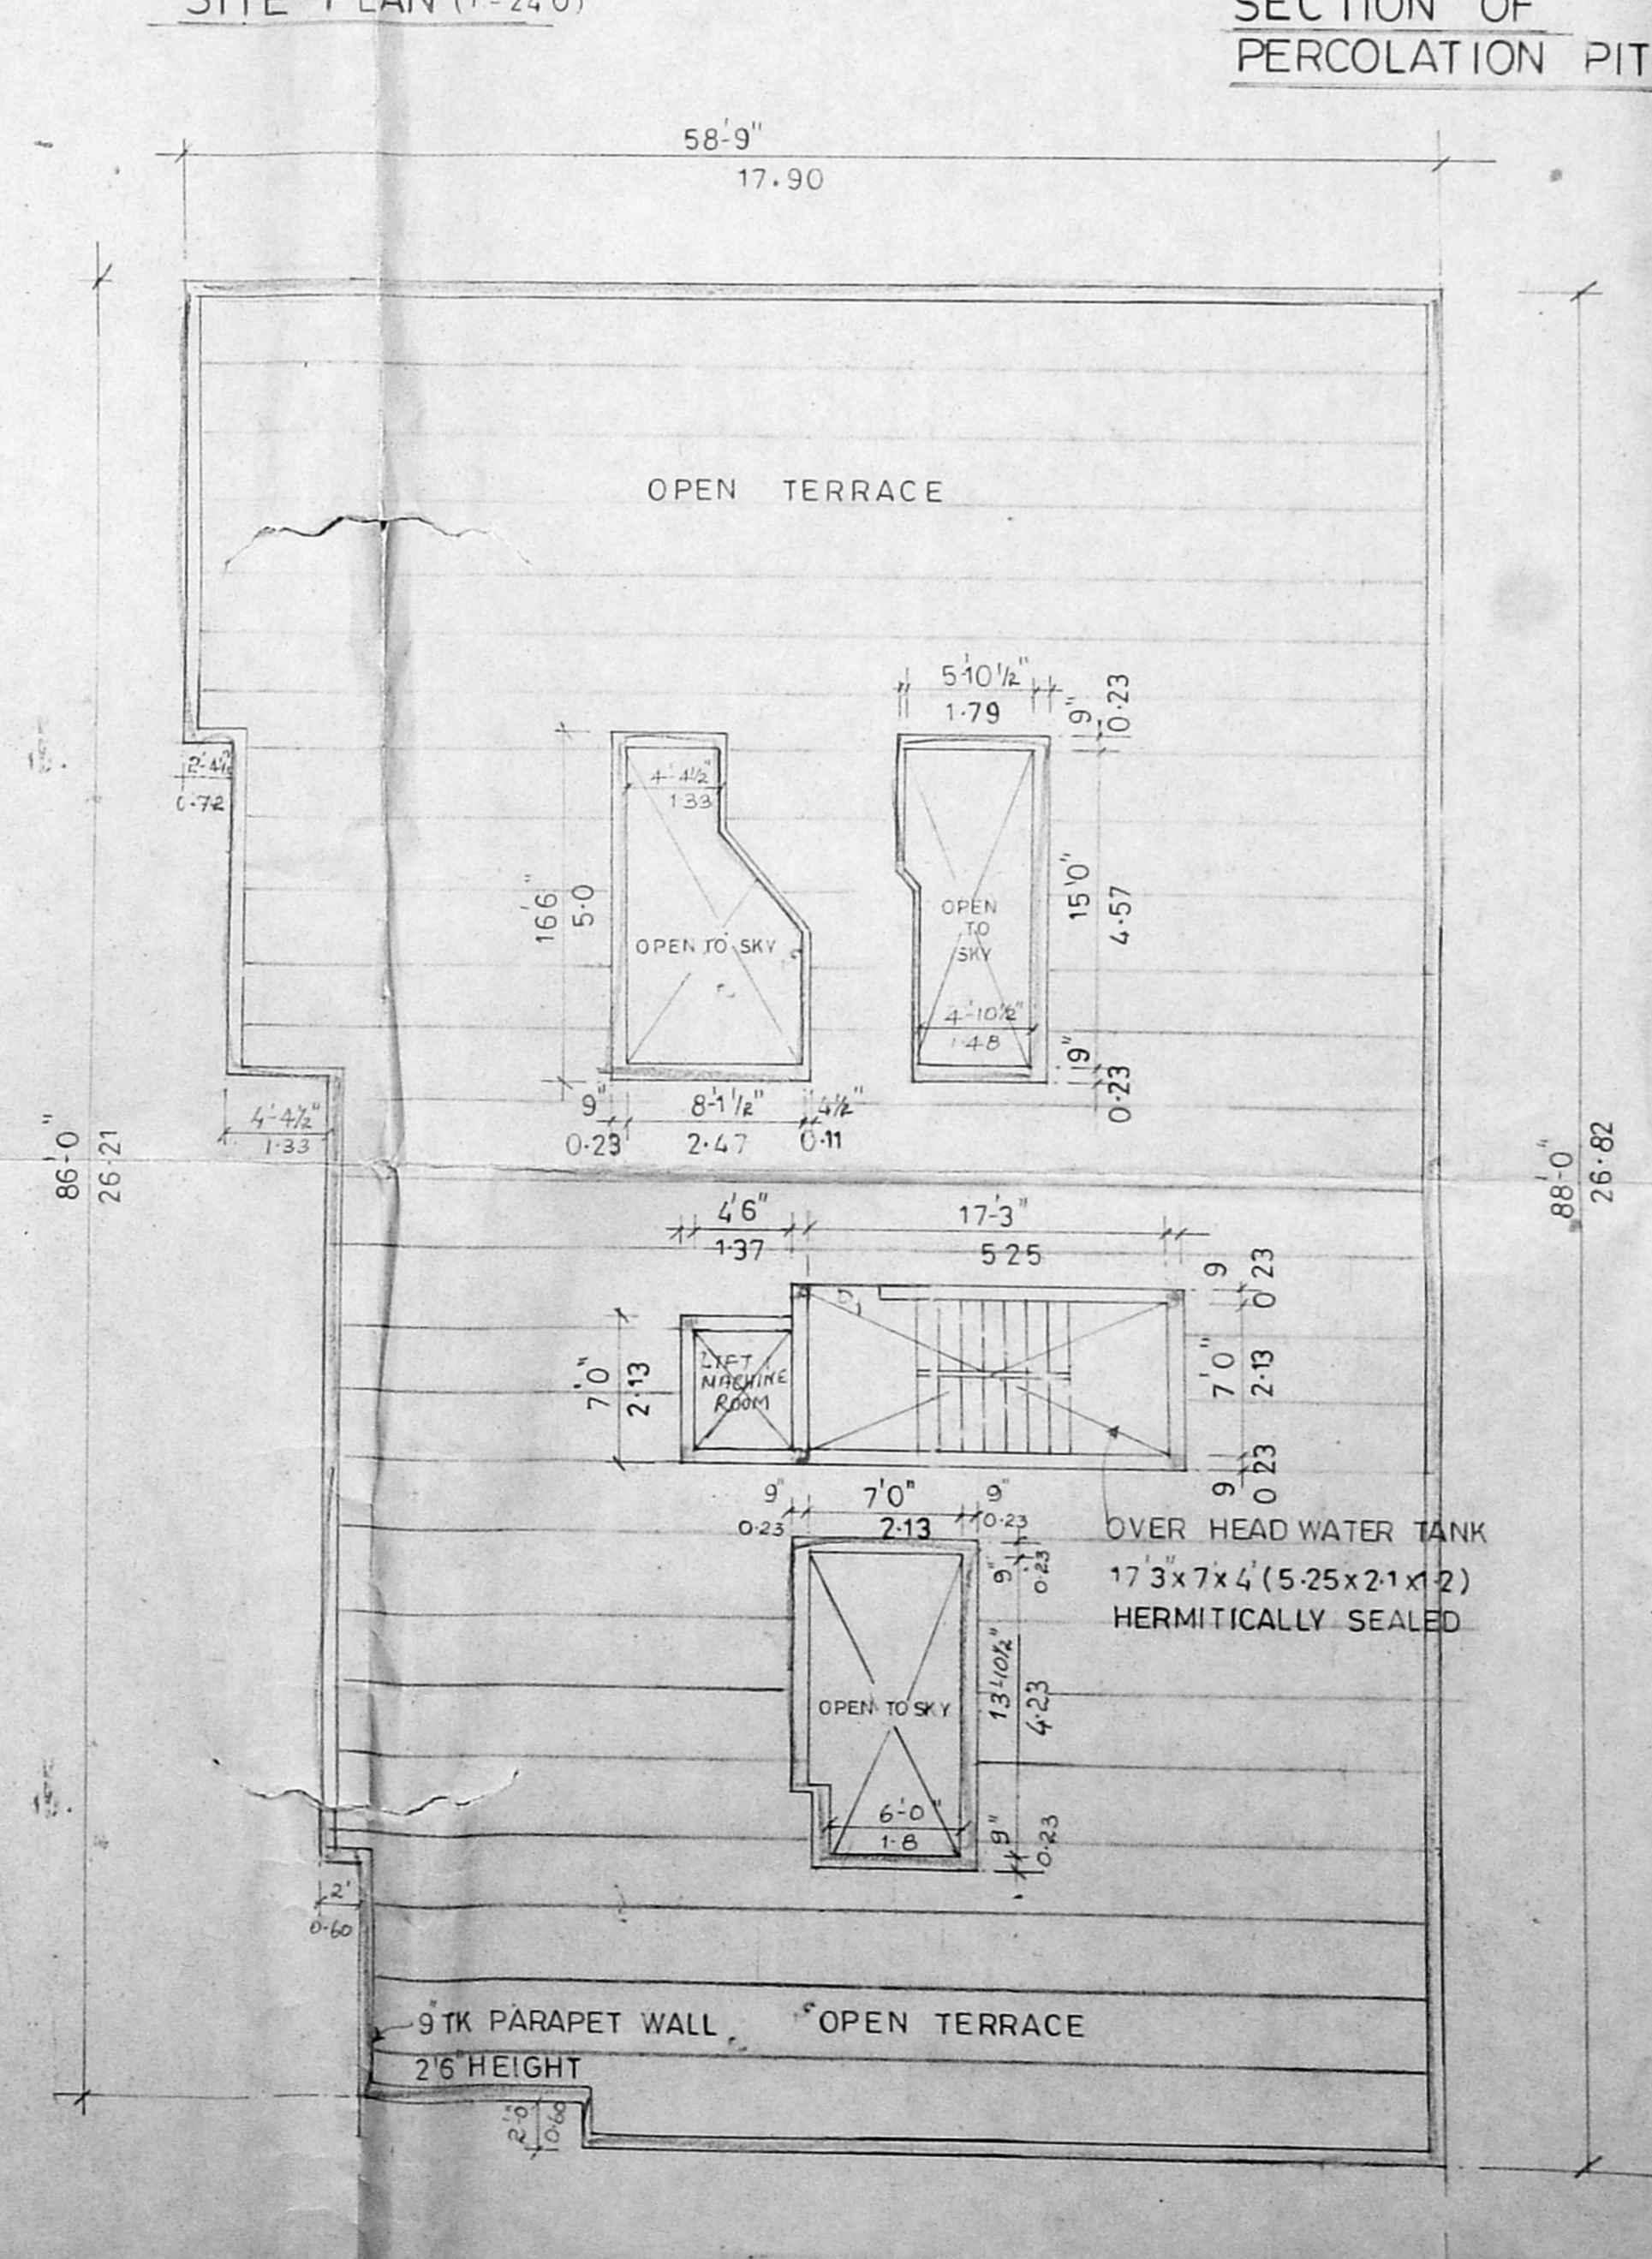

TERRACE FLOOR PLAN

AREA STATEMENTS

	IN SQFT	IN SQM
PLOT AREA	12415.0	1153.38
GROUND FLOOR	4061.9	377.35
FIRST FLOOR	4845.0	450.11
SECOND FLOOR	4845.0	450.11
THIRD FLOOR	4845.0	450.11
TOTAL	18576.9	1727.69
F.S.I - 1.49		
PLOT COVERAGE - 39.0%		