

PROPOSED RESIDENTIAL BUILDING AT
 PLOT NO 887 IN 104 VIRUGAMBAKKAM
 VILLAGE S NO 234/1pt & 235/1Bpt
 MUNUSWAMY SALAI K K NAGAR TS NO 62
 BLOCK NO 49 CHENNAI

CMDA (B) No. 1
 C. No. 82/32968/2000
 Assn. [Signature]
 Secy [Signature]
 P.A. [Signature]

FOR A MICHAEL RAJ

SPECIFICATION

FOUNDATION Rcc column foundation over pcc and sand

FLOORING Mosaic tiles over pcc 1:4:8 and sand

STRUCTURE Brick work in cm 1:5

ROOF Rcc roof slab 1:2:4 6" thick

W COURSE Two layer of pressed tiles over brick jely with lime mortar

JOINERY With best indian teak wood

JOINERY

| | | |
|----------------|----------------|-------------|
| M D | Main Door | 3'6" x 7'0" |
| D | Door | 3'0" x 7'0" |
| Di | Door | 2'6" x 7'0" |
| W | Window | 6'0" x 4'6" |
| W | Window | 4'0" x 4'6" |
| W ₂ | Window | 8'0" x 4'6" |
| KW | Kitchen Window | 4'0" x 3'6" |
| V | Ventilator | 3'0" x 2'0" |

AREA STATEMENT

| | | |
|-------------------|--------|--------|
| Land extent | 59ft | 59ft |
| GROUND FLOOR AREA | 1380 | 1283 |
| NON FSI | 166.4 | 195 |
| FIRST FLOOR AREA | 1919 | 178.34 |
| SECOND FLOOR AREA | 1919 | 178.34 |
| THIRD FLOOR AREA | 1919 | 178.34 |
| TOTAL | 7337 | 663.32 |
| FSI | -1.487 | |
| PLOT COVERAGE | 39.98% | |

COLOR INDEX

| | | |
|----------|-------|-----|
| PROPOSED | COLOR | --- |
| ROAD | COLOR | --- |
| SITE | COLOR | --- |


SCALE 1" = 8'0"
 DATE 22.7.00

OWNER
 [Signature]


ARCHITECT
 K. SUBRAMANYAM, B.A., M.A., A.I.A., F.I.H.R.A.
 Registered Architect
 Council of Architects
 R. A. No. 296
 74, Bazullah Road
 N. Nagar, Madras - 600 017

LICENCED SURVEYOR


architects
 SRINIVASA ENTERPRISES
 74 BAZULLAH ROAD
 T NAGAR
 CHENNAI 17

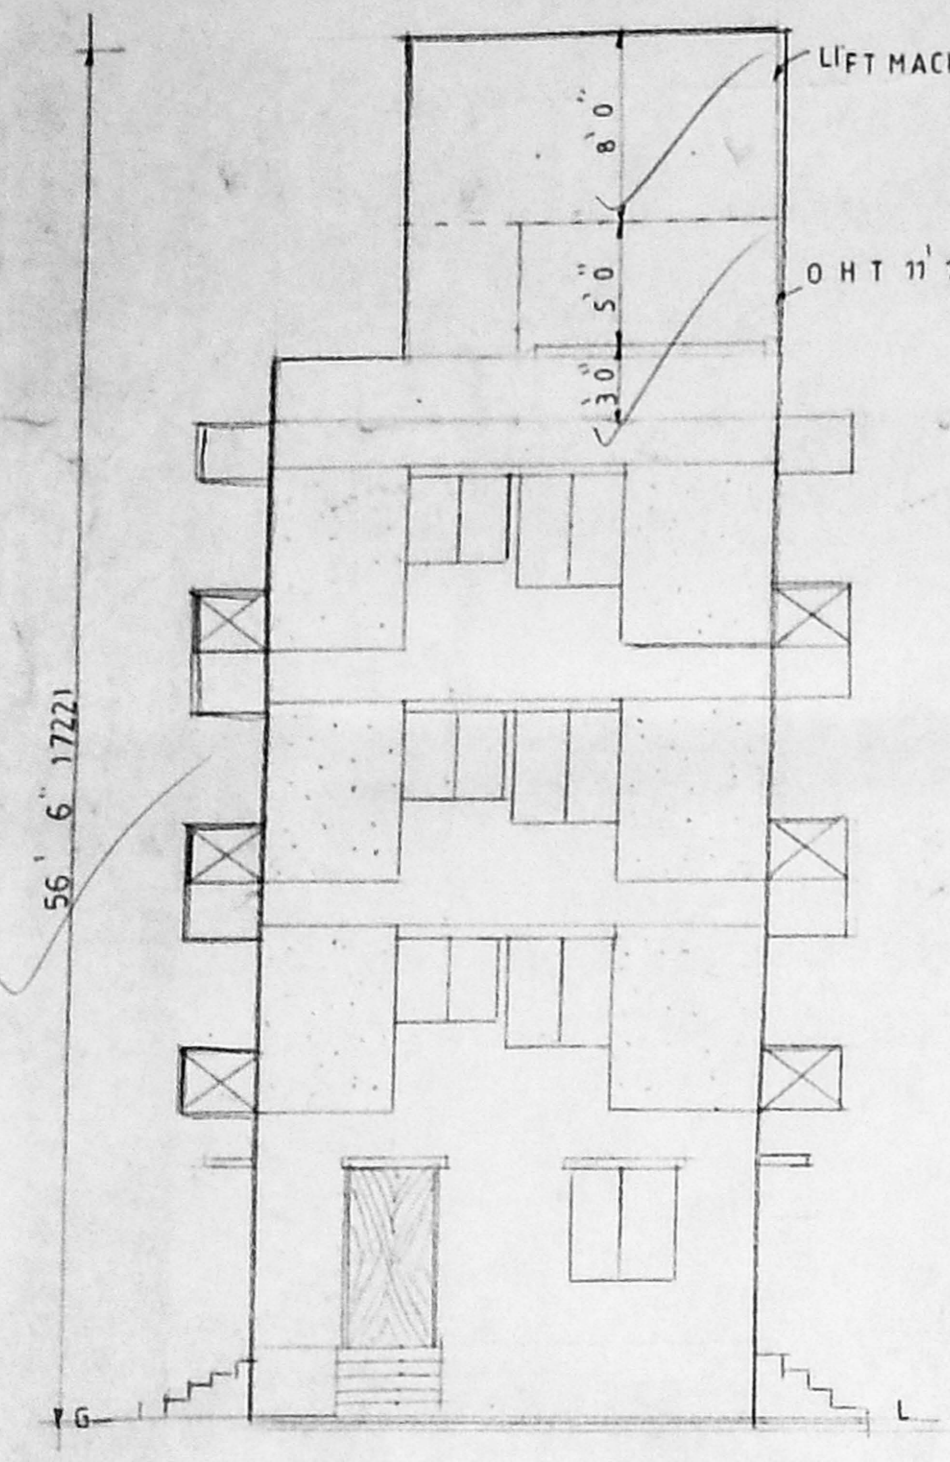


ELEVATION

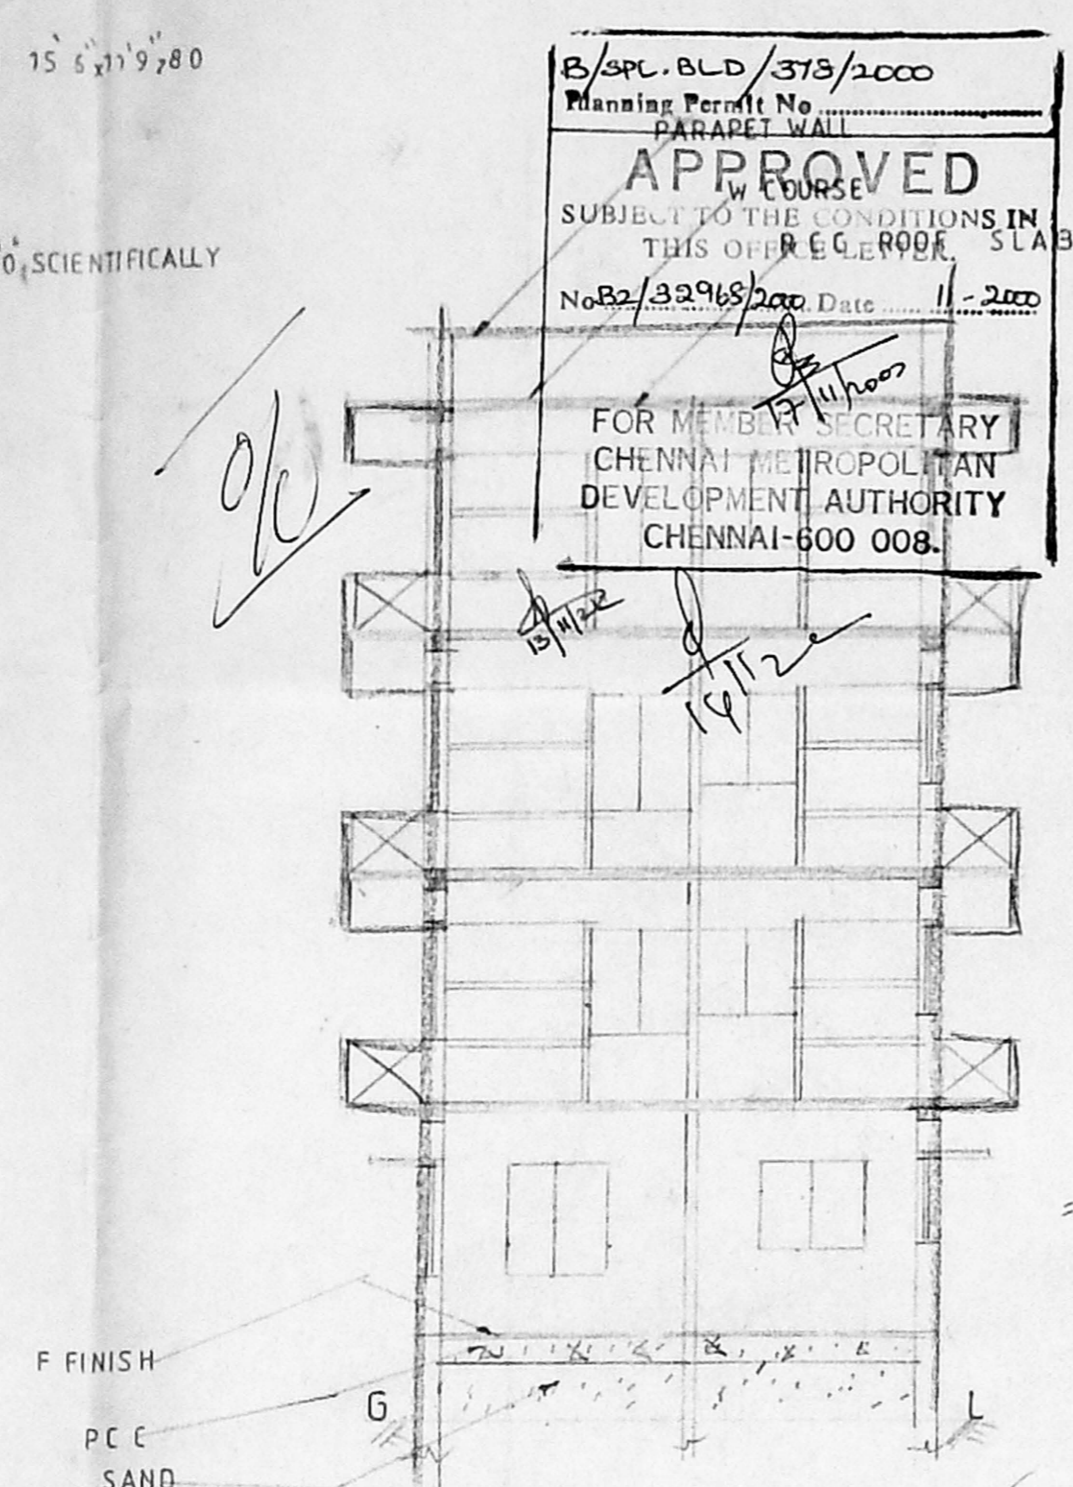


SECTION ON AB

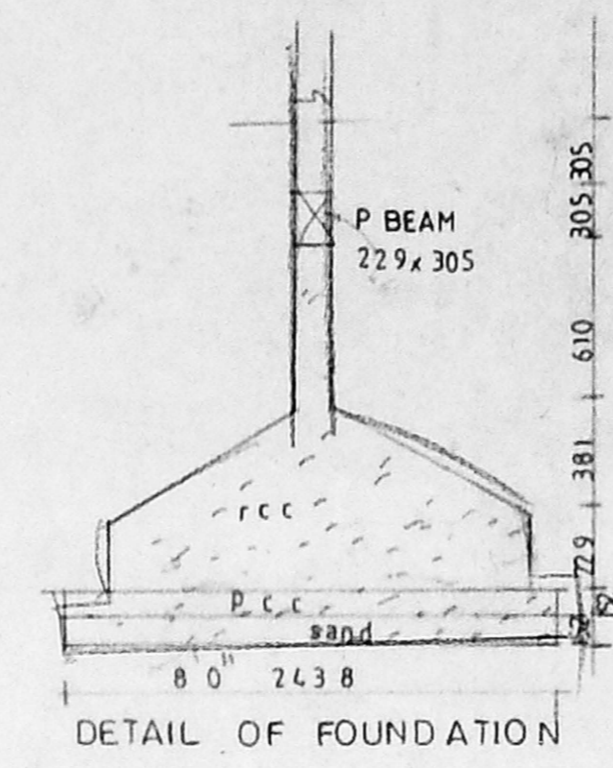


DETAIL OF FOUNDATION

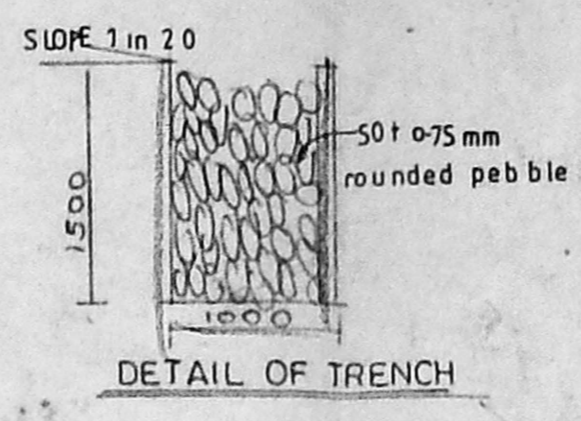


DETAIL OF TRENCH

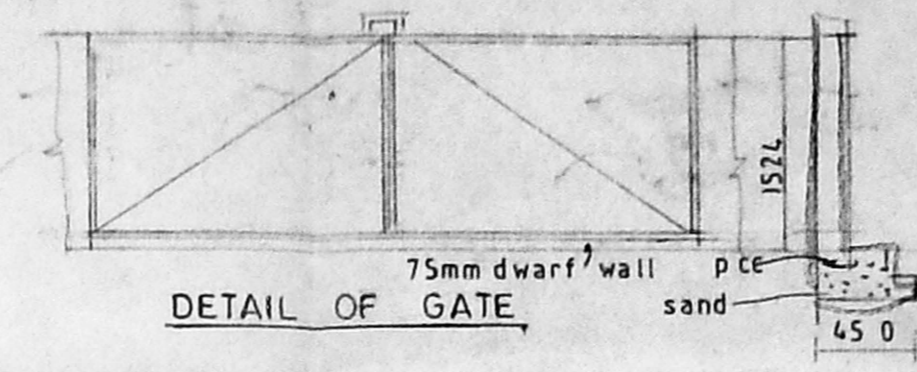


DETAIL OF GATE

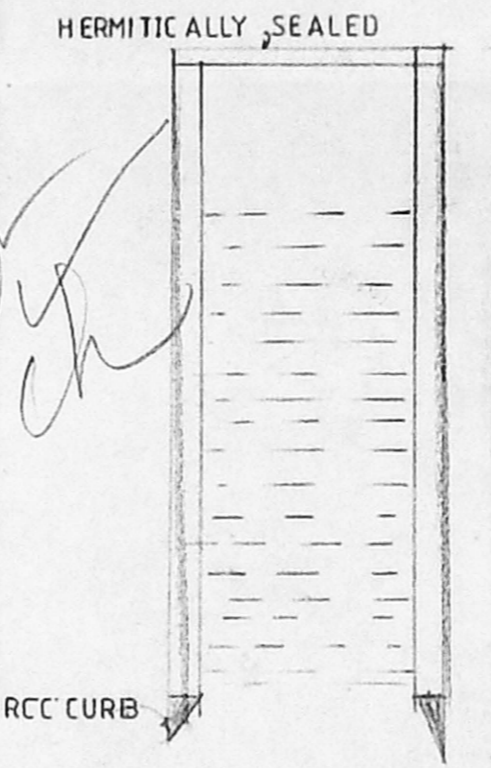


DETAIL OF WELL

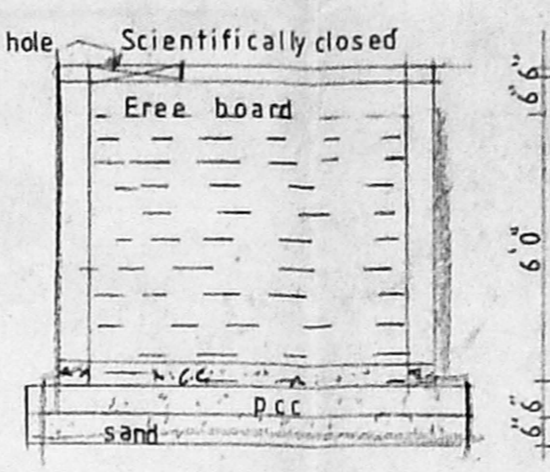


DETAIL OF SUMP

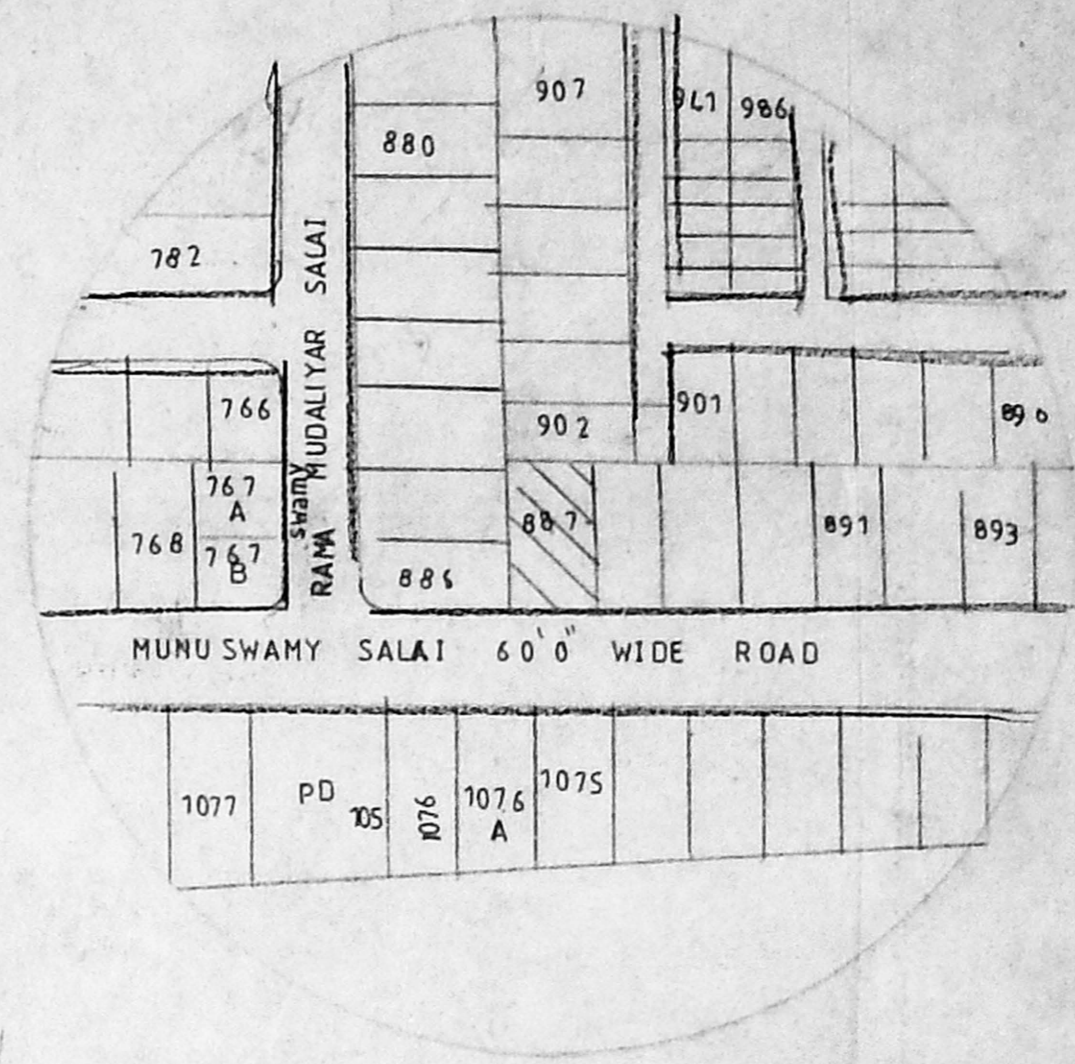


KEY PLAN N.T.S.

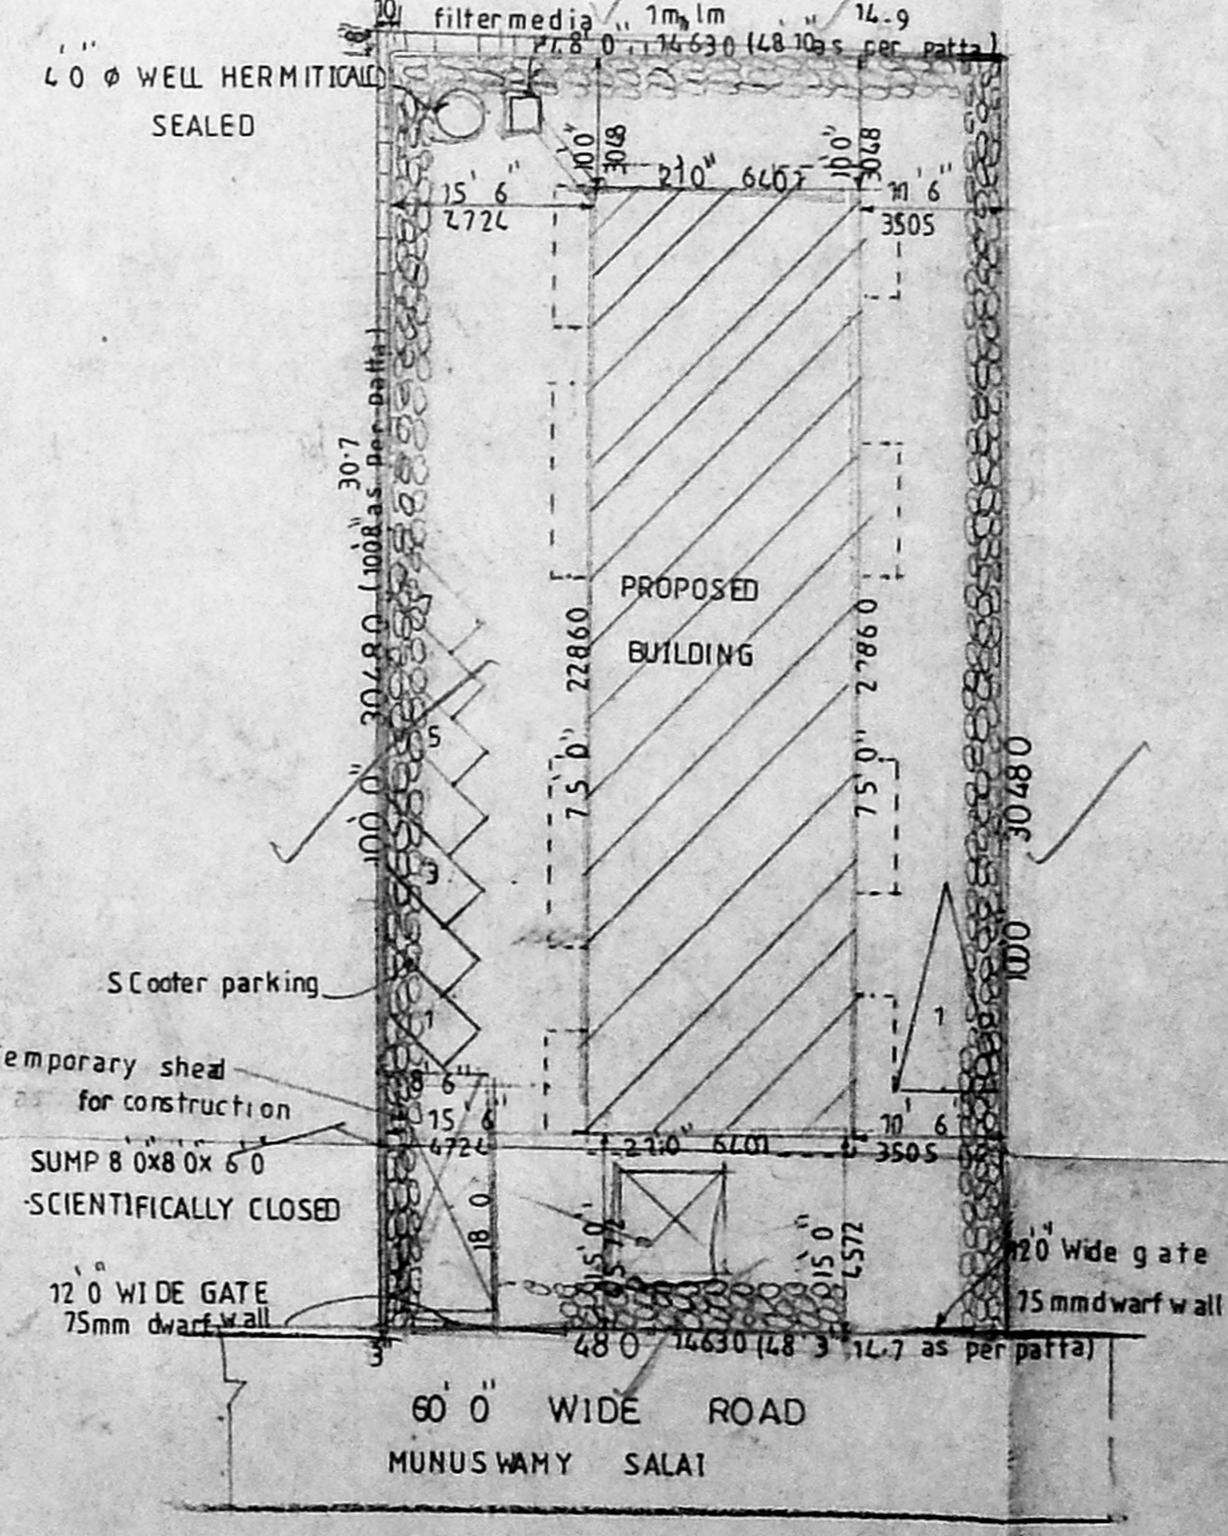


SITE PLAN scale 1" = 16'0"

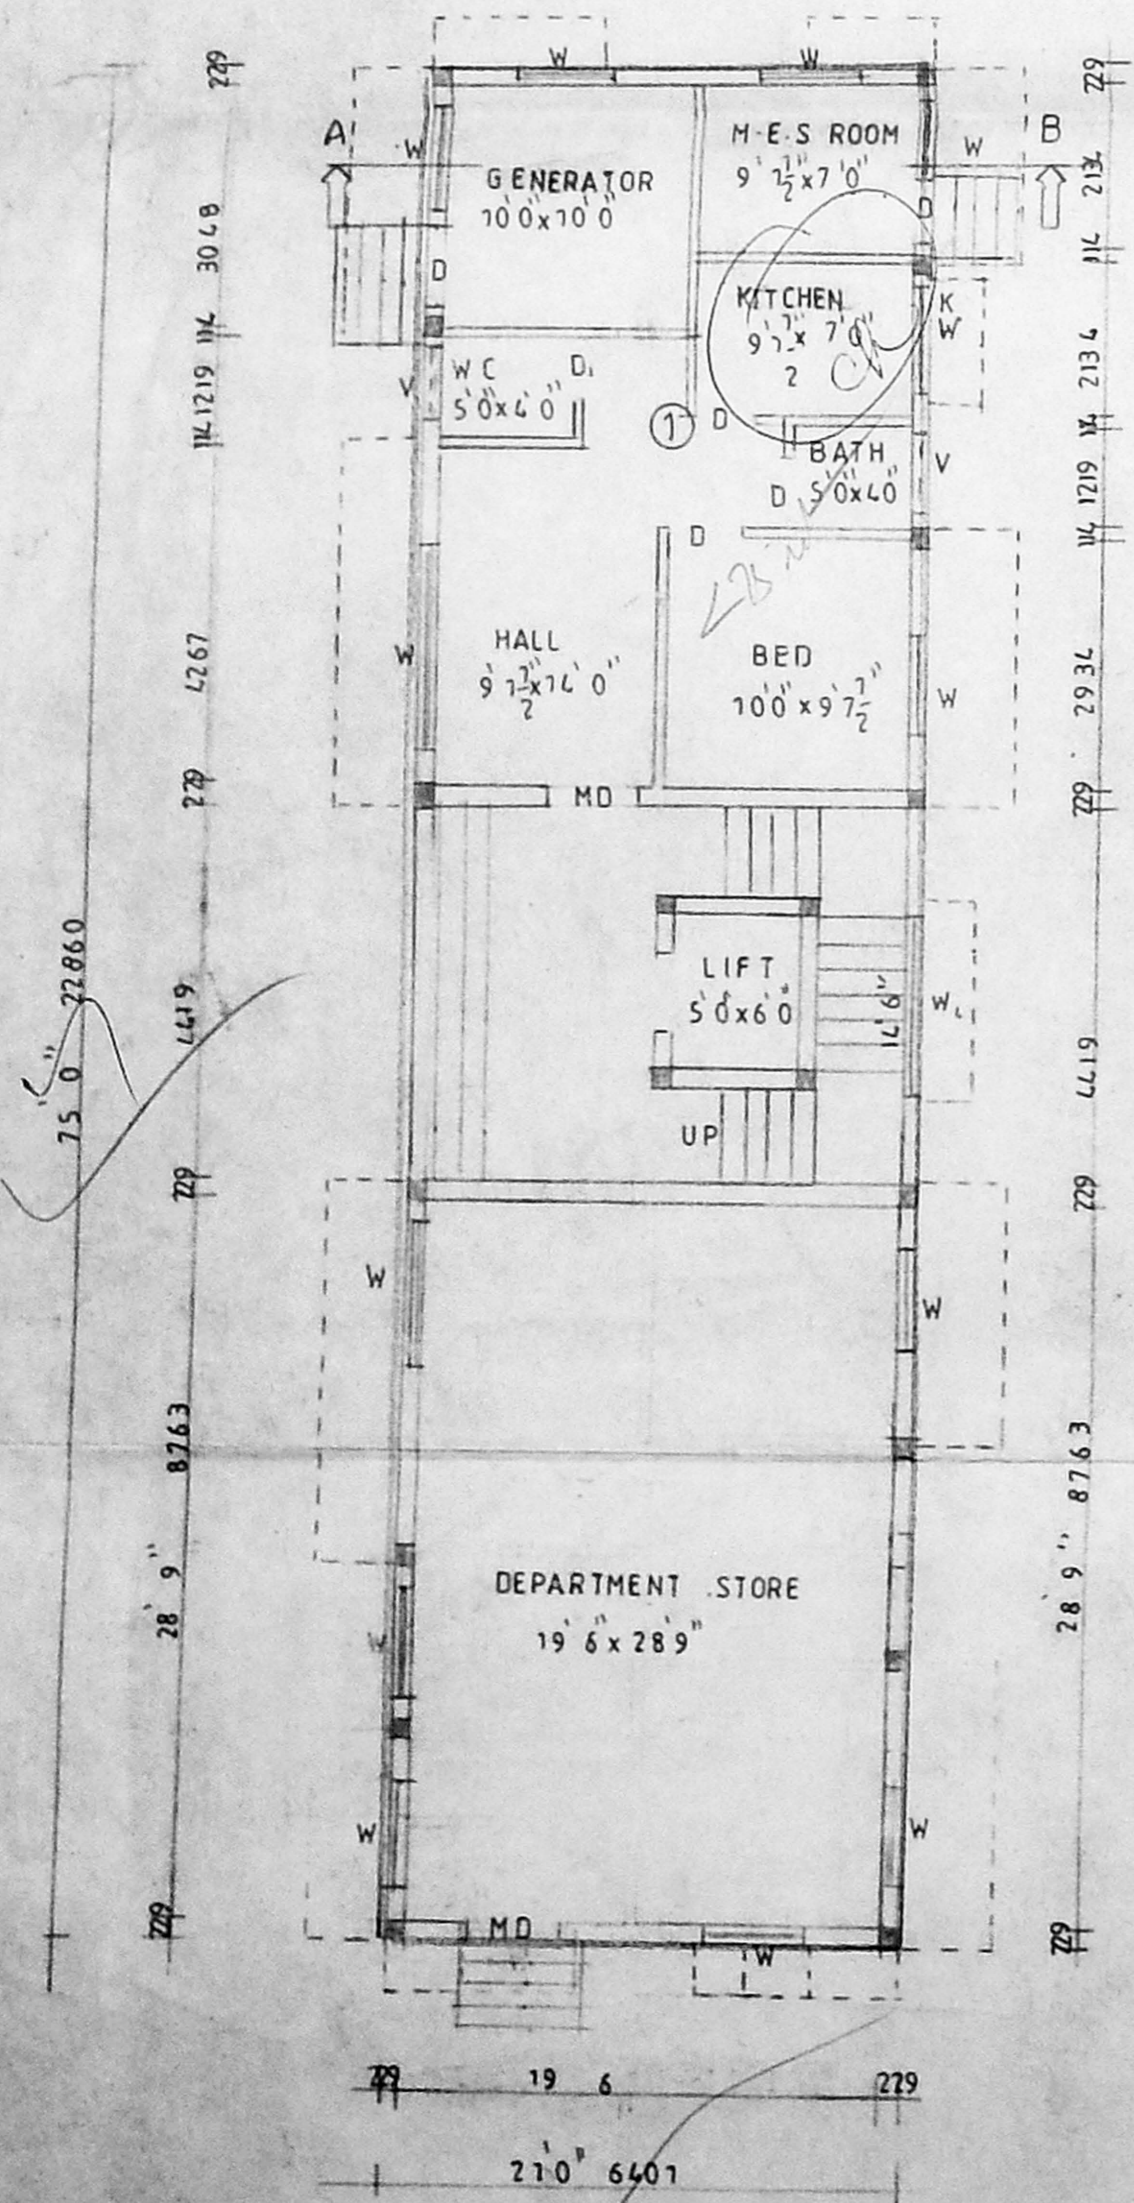

GROUND FLOOR PLAN

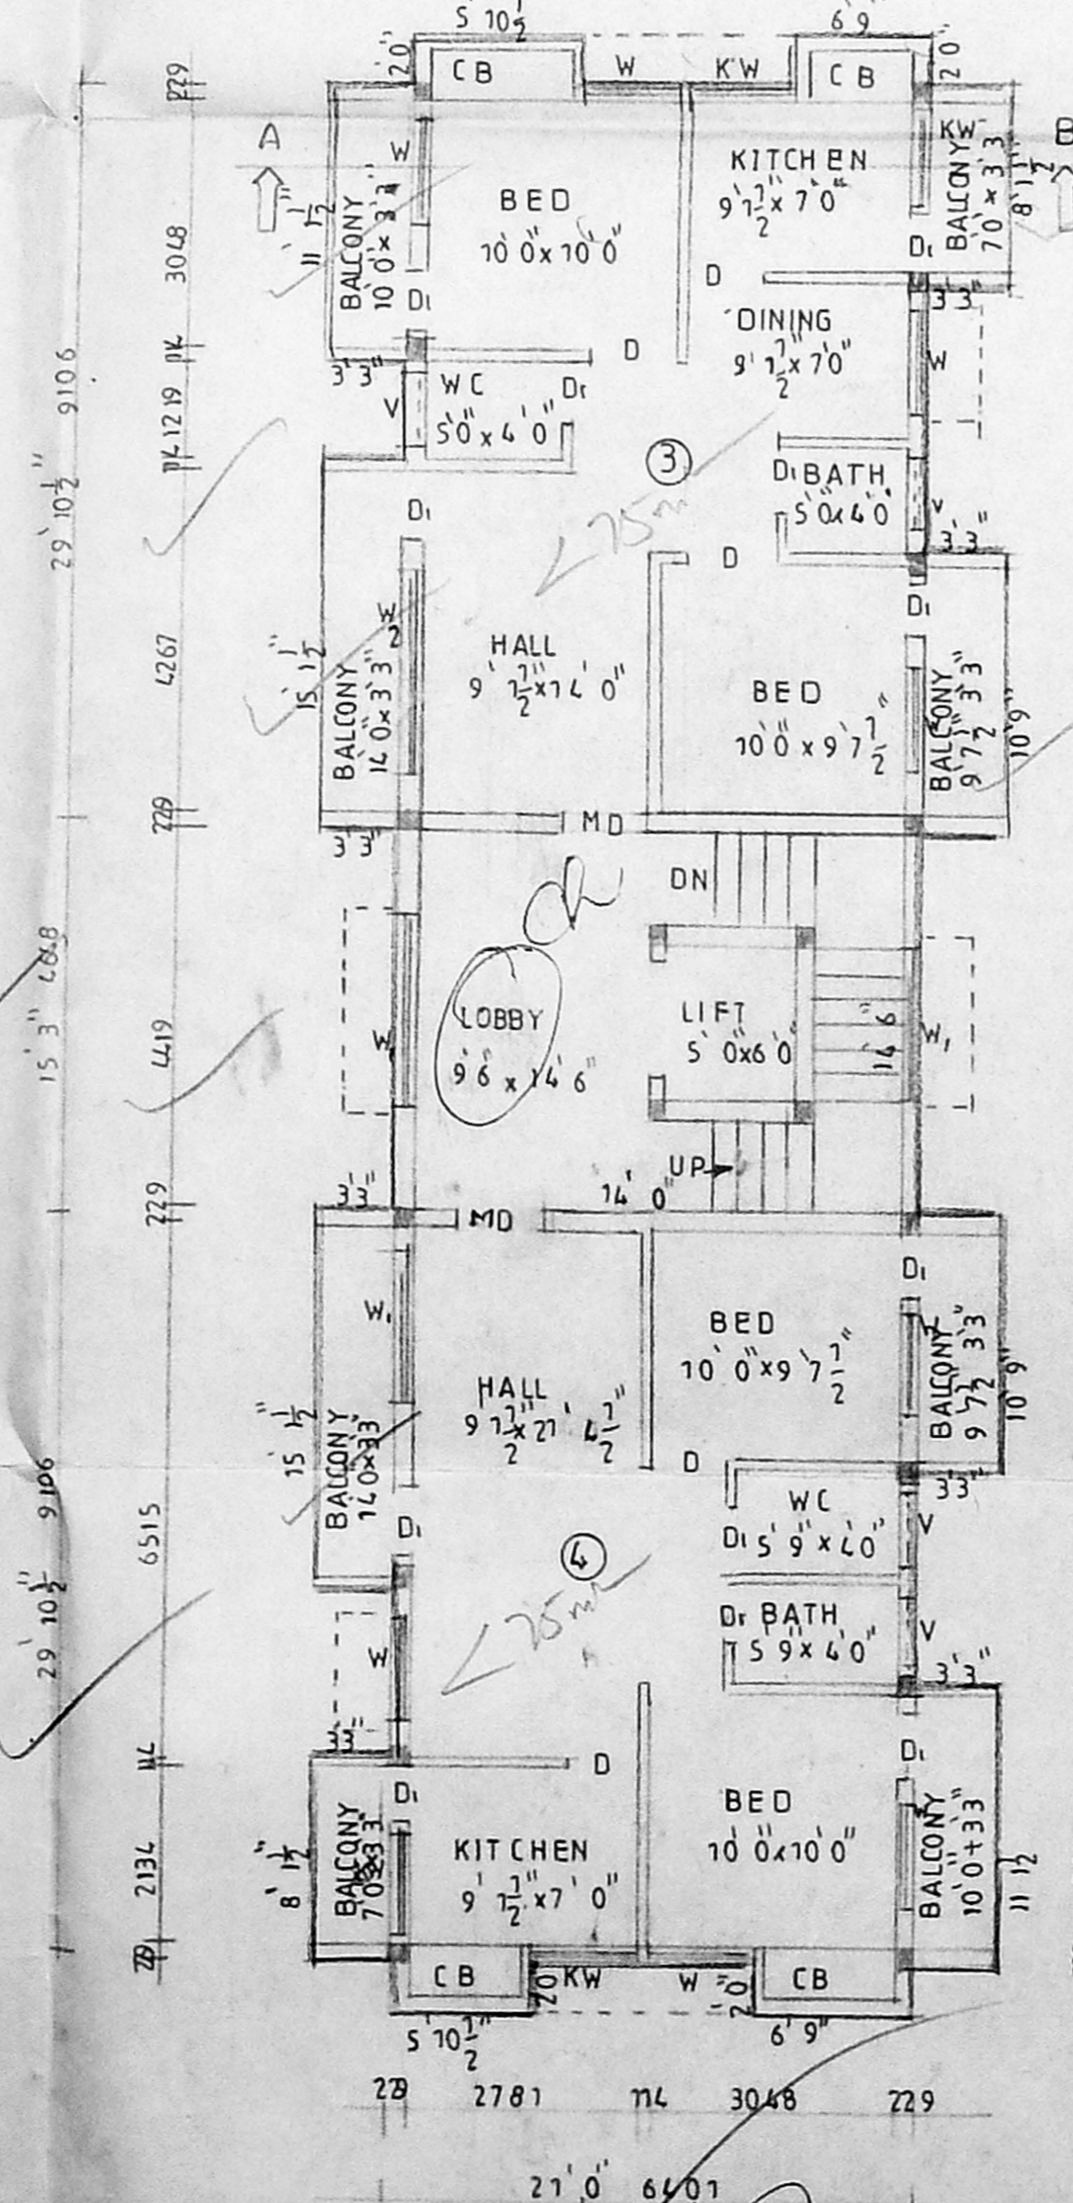

TYPICAL FLOOR PLAN I II III

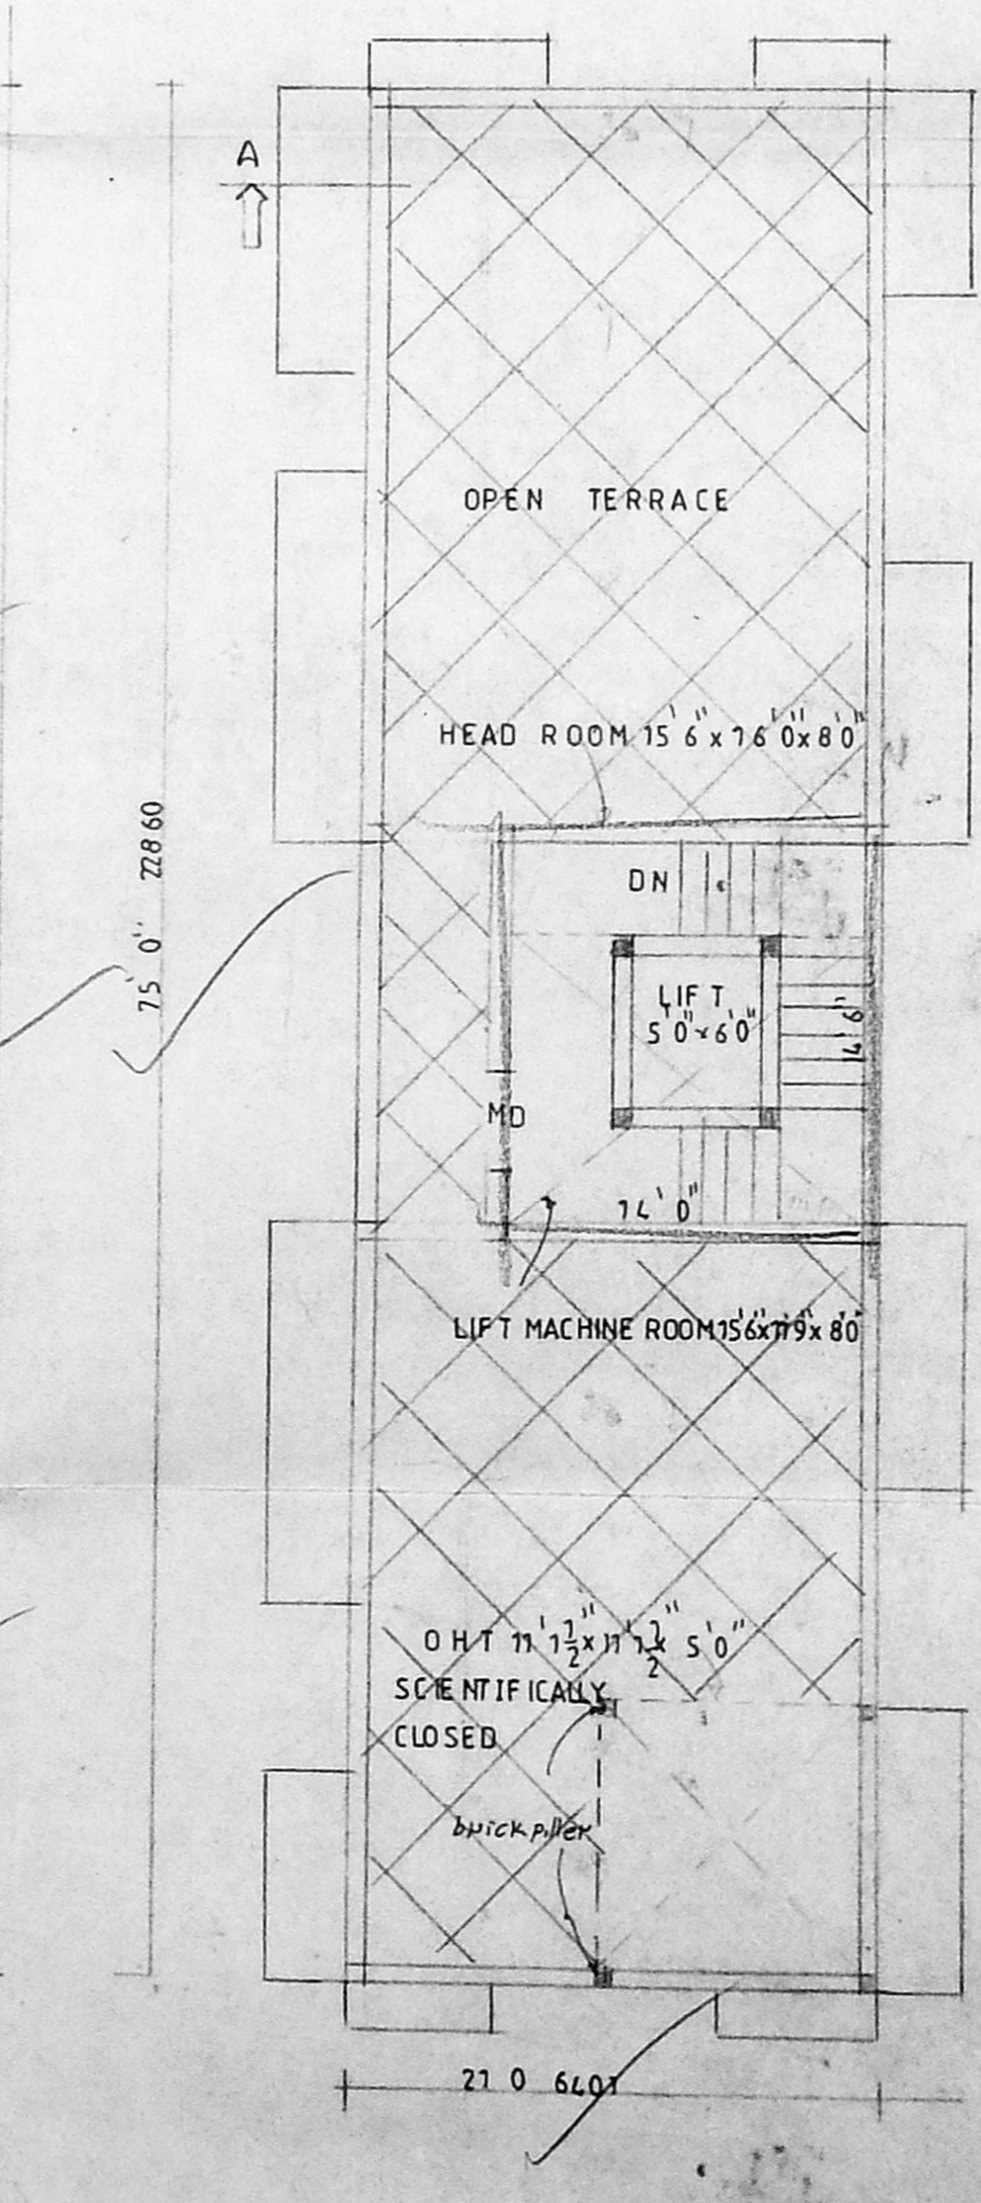

TERRACE FLOOR PLAN