



FRONT ELEVATION

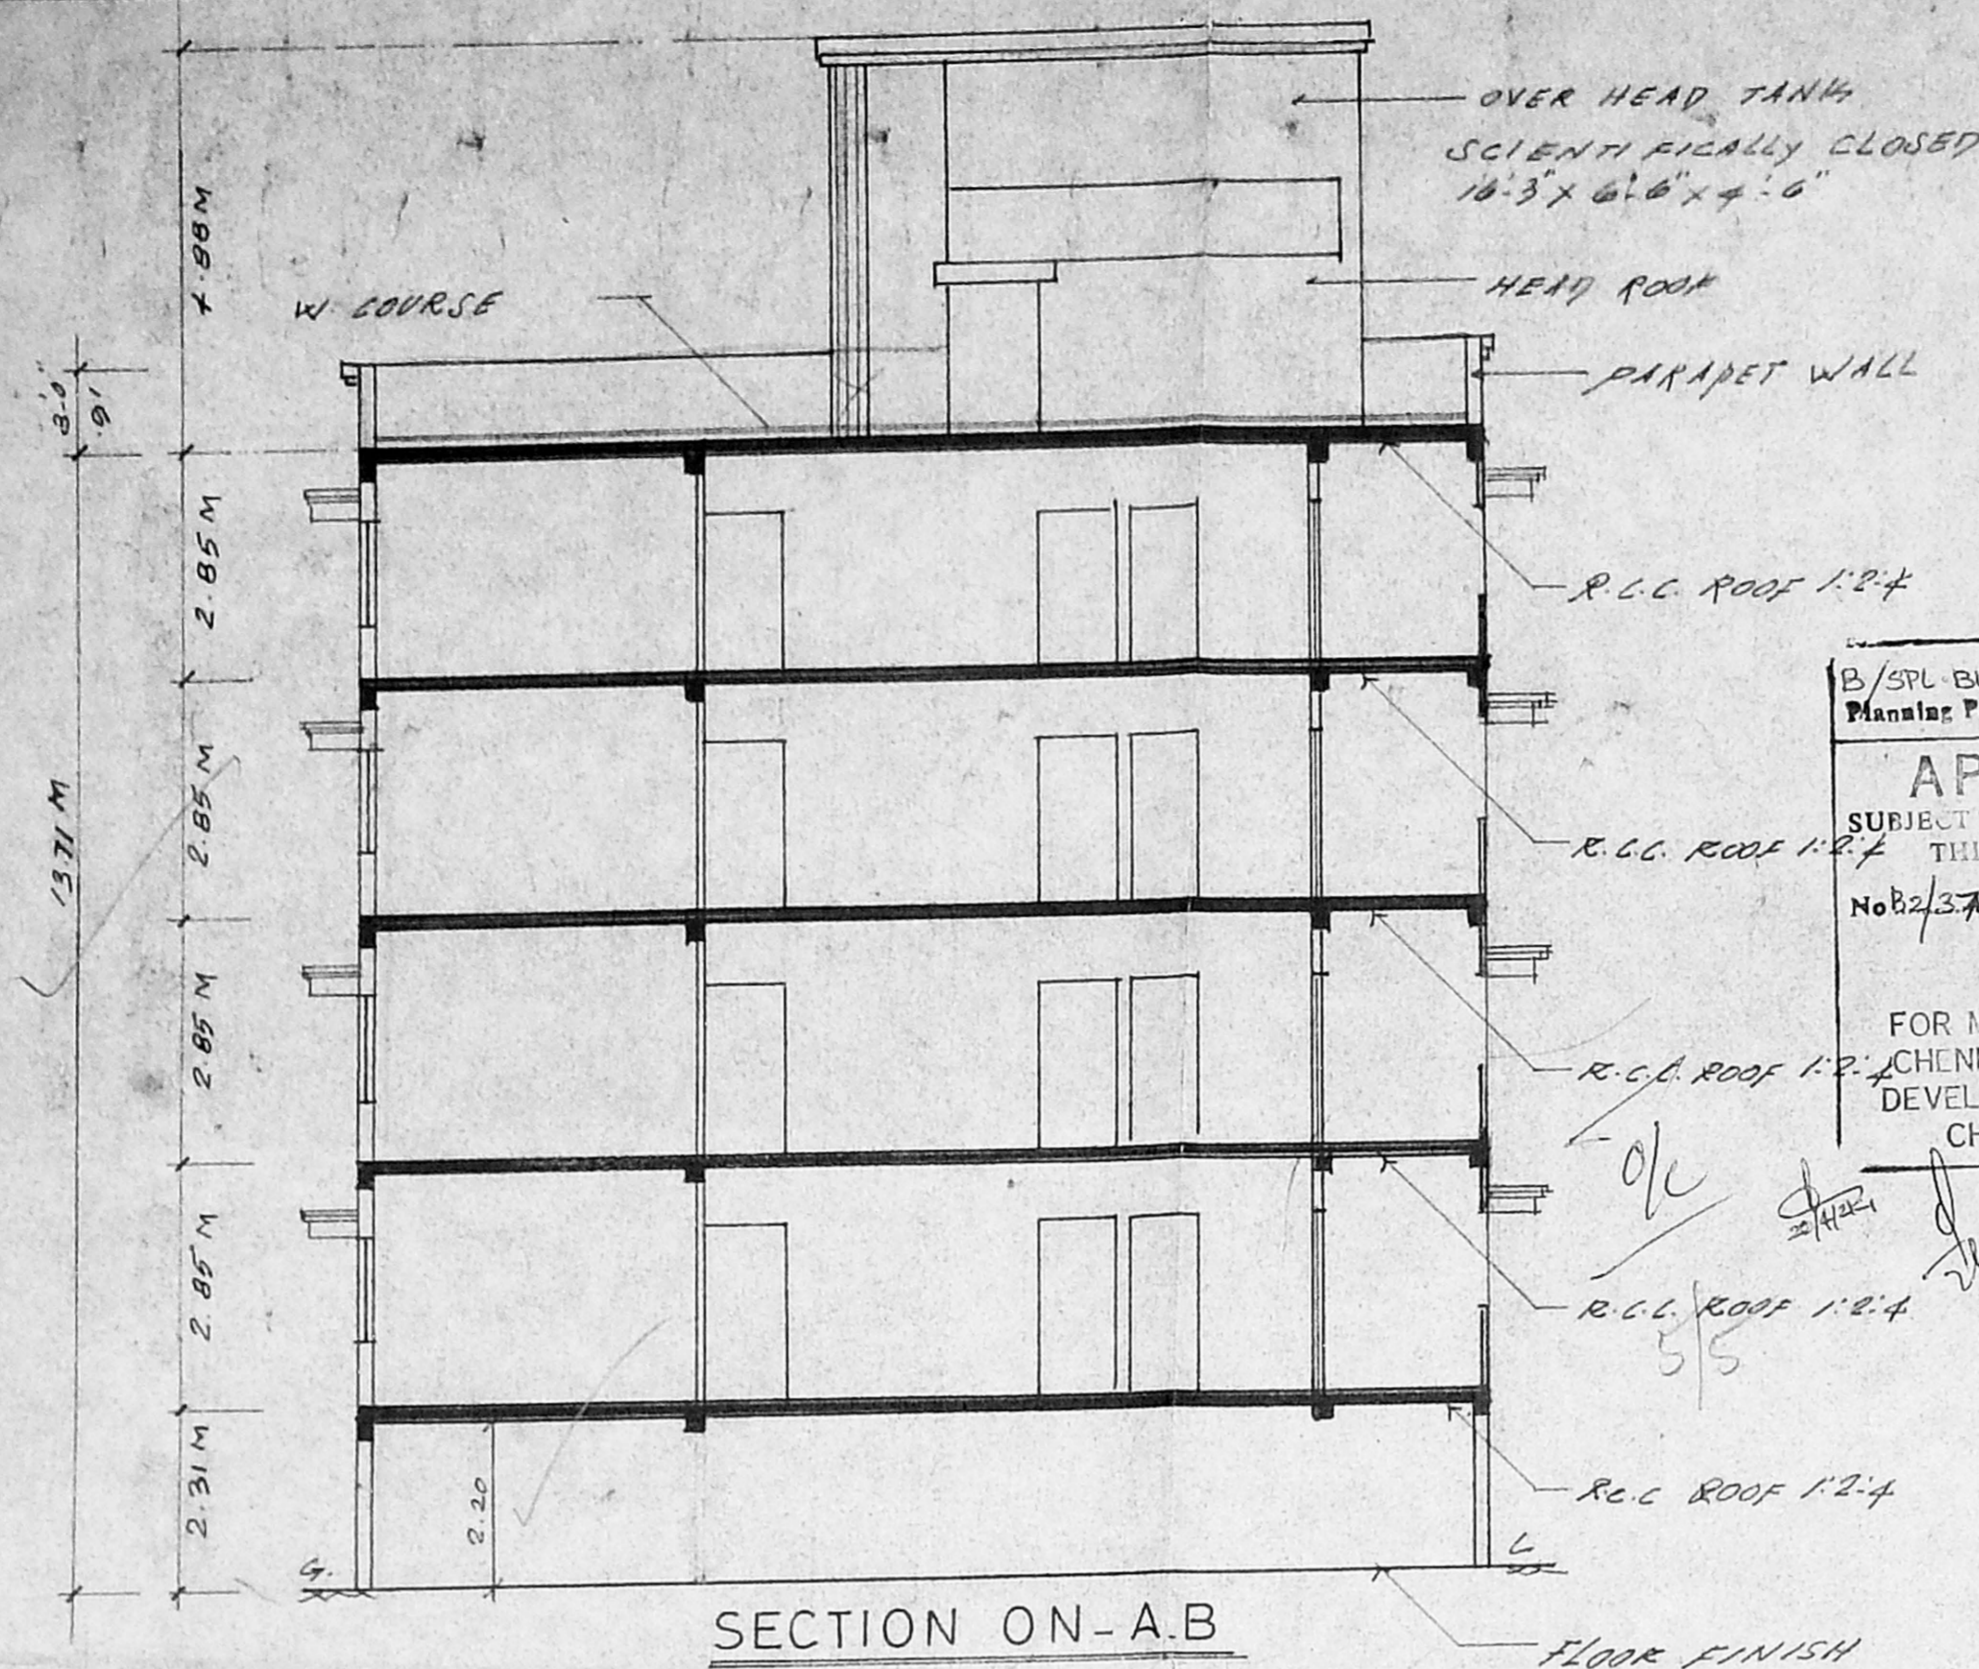


SECTION ON-A-B

B/SPL BLD/122/2001
Planar Permit No. 1082/37400/25-4-2001
APPROVED
SUBJECT TO THE CONDITIONS IN THIS OFFICE LETTER.
FOR MEMBER SECRETARY
CHENNAI METROPOLITAN
DEVELOPMENT AUTHORITY
CHENNAI-600 008.

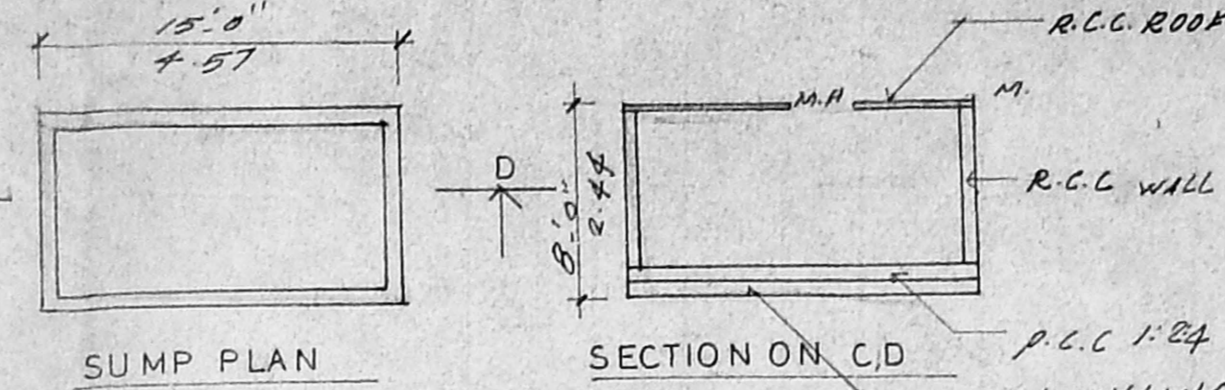


SUMP PLAN


SECTION ON C-D

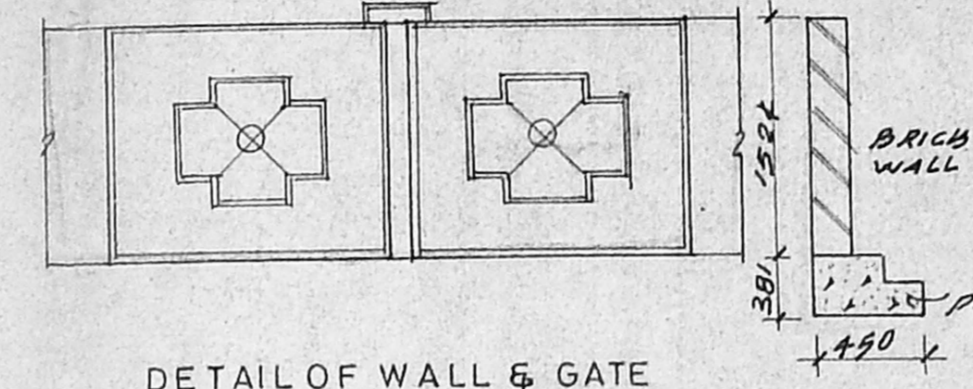


DETAIL OF WALL & GATE

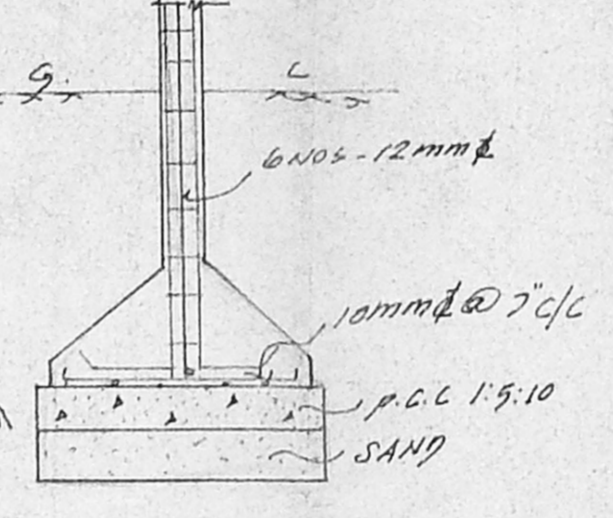

DETAIL OF COLUMN

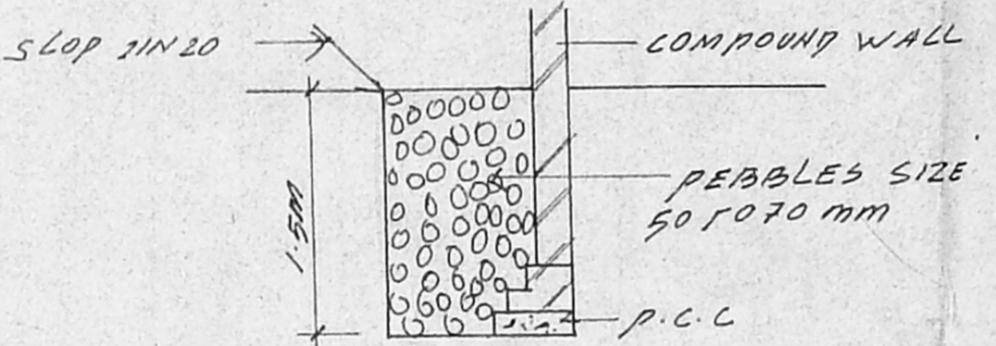

RAIN WATER TRENCH DETAIL

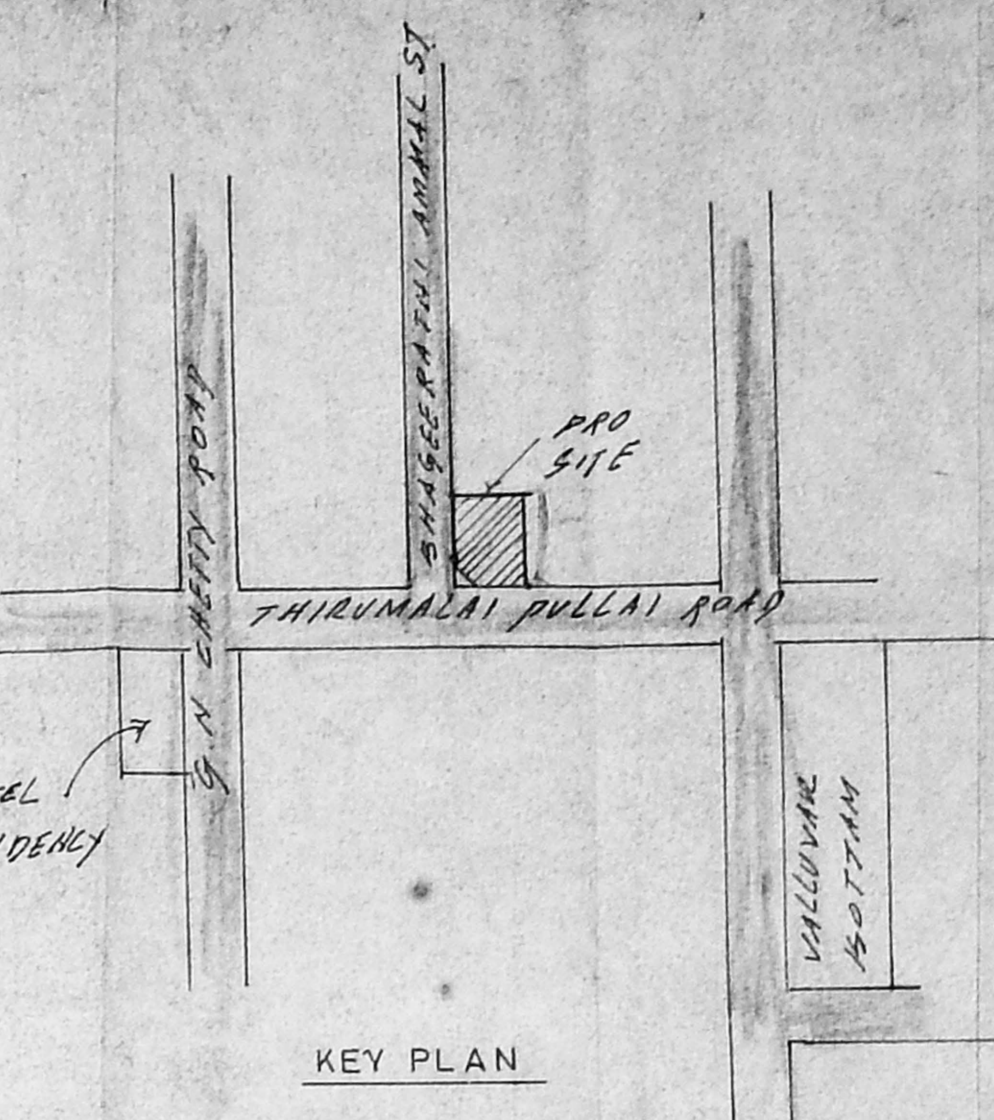

KEY PLAN


PROPOSED FLATS AT
DOOR NO. 48 THIRUMALAI PULLAI
ROAD & DOOR NO. 411
BHAGIRATHI AMMAL STREET
T. NAGAR CHENNAI 600 017
T.S. No. 6901/1 & 6901/2
BLOCK No. 108B
AP. 10/2001

AREA STATEMENT

PLOT AREA	744.89 m ²
SILT FLOOR	16.17 m ²
TYPICAL FLOOR	274.41 x 1091.64 m ²
F.S.I	1.499
PLOT COVERAGE	37%


JOINERY

M/D MAIN DOOR	3'-3" x 7'-0"
D DOOR	3'-0" x 7'-0"
D DOOR	2'-6" x 7'-0"
W WINDOW	6'-0" x 4'-6"
W WINDOW	5'-0" x 4'-6"
W WINDOW	4'-0" x 4'-6"
V VENTILATOR	2'-0" x 2'-0"

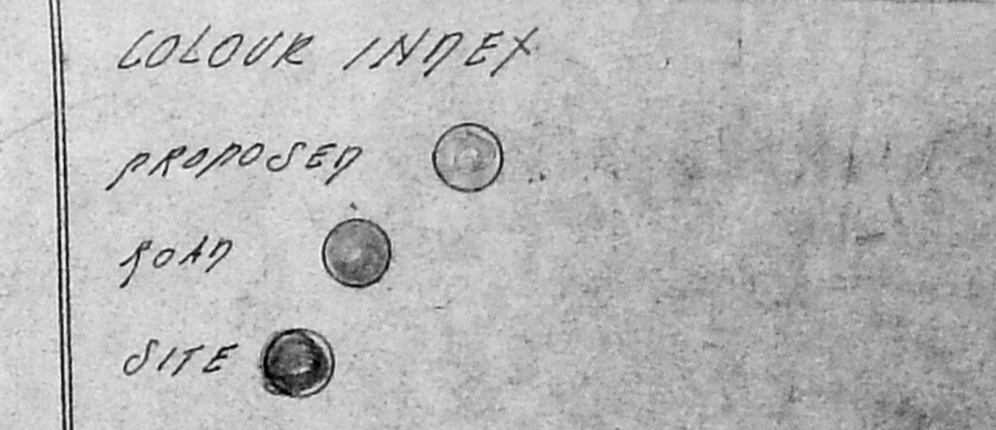


OWNER'S


LICENSED SURVEYOR

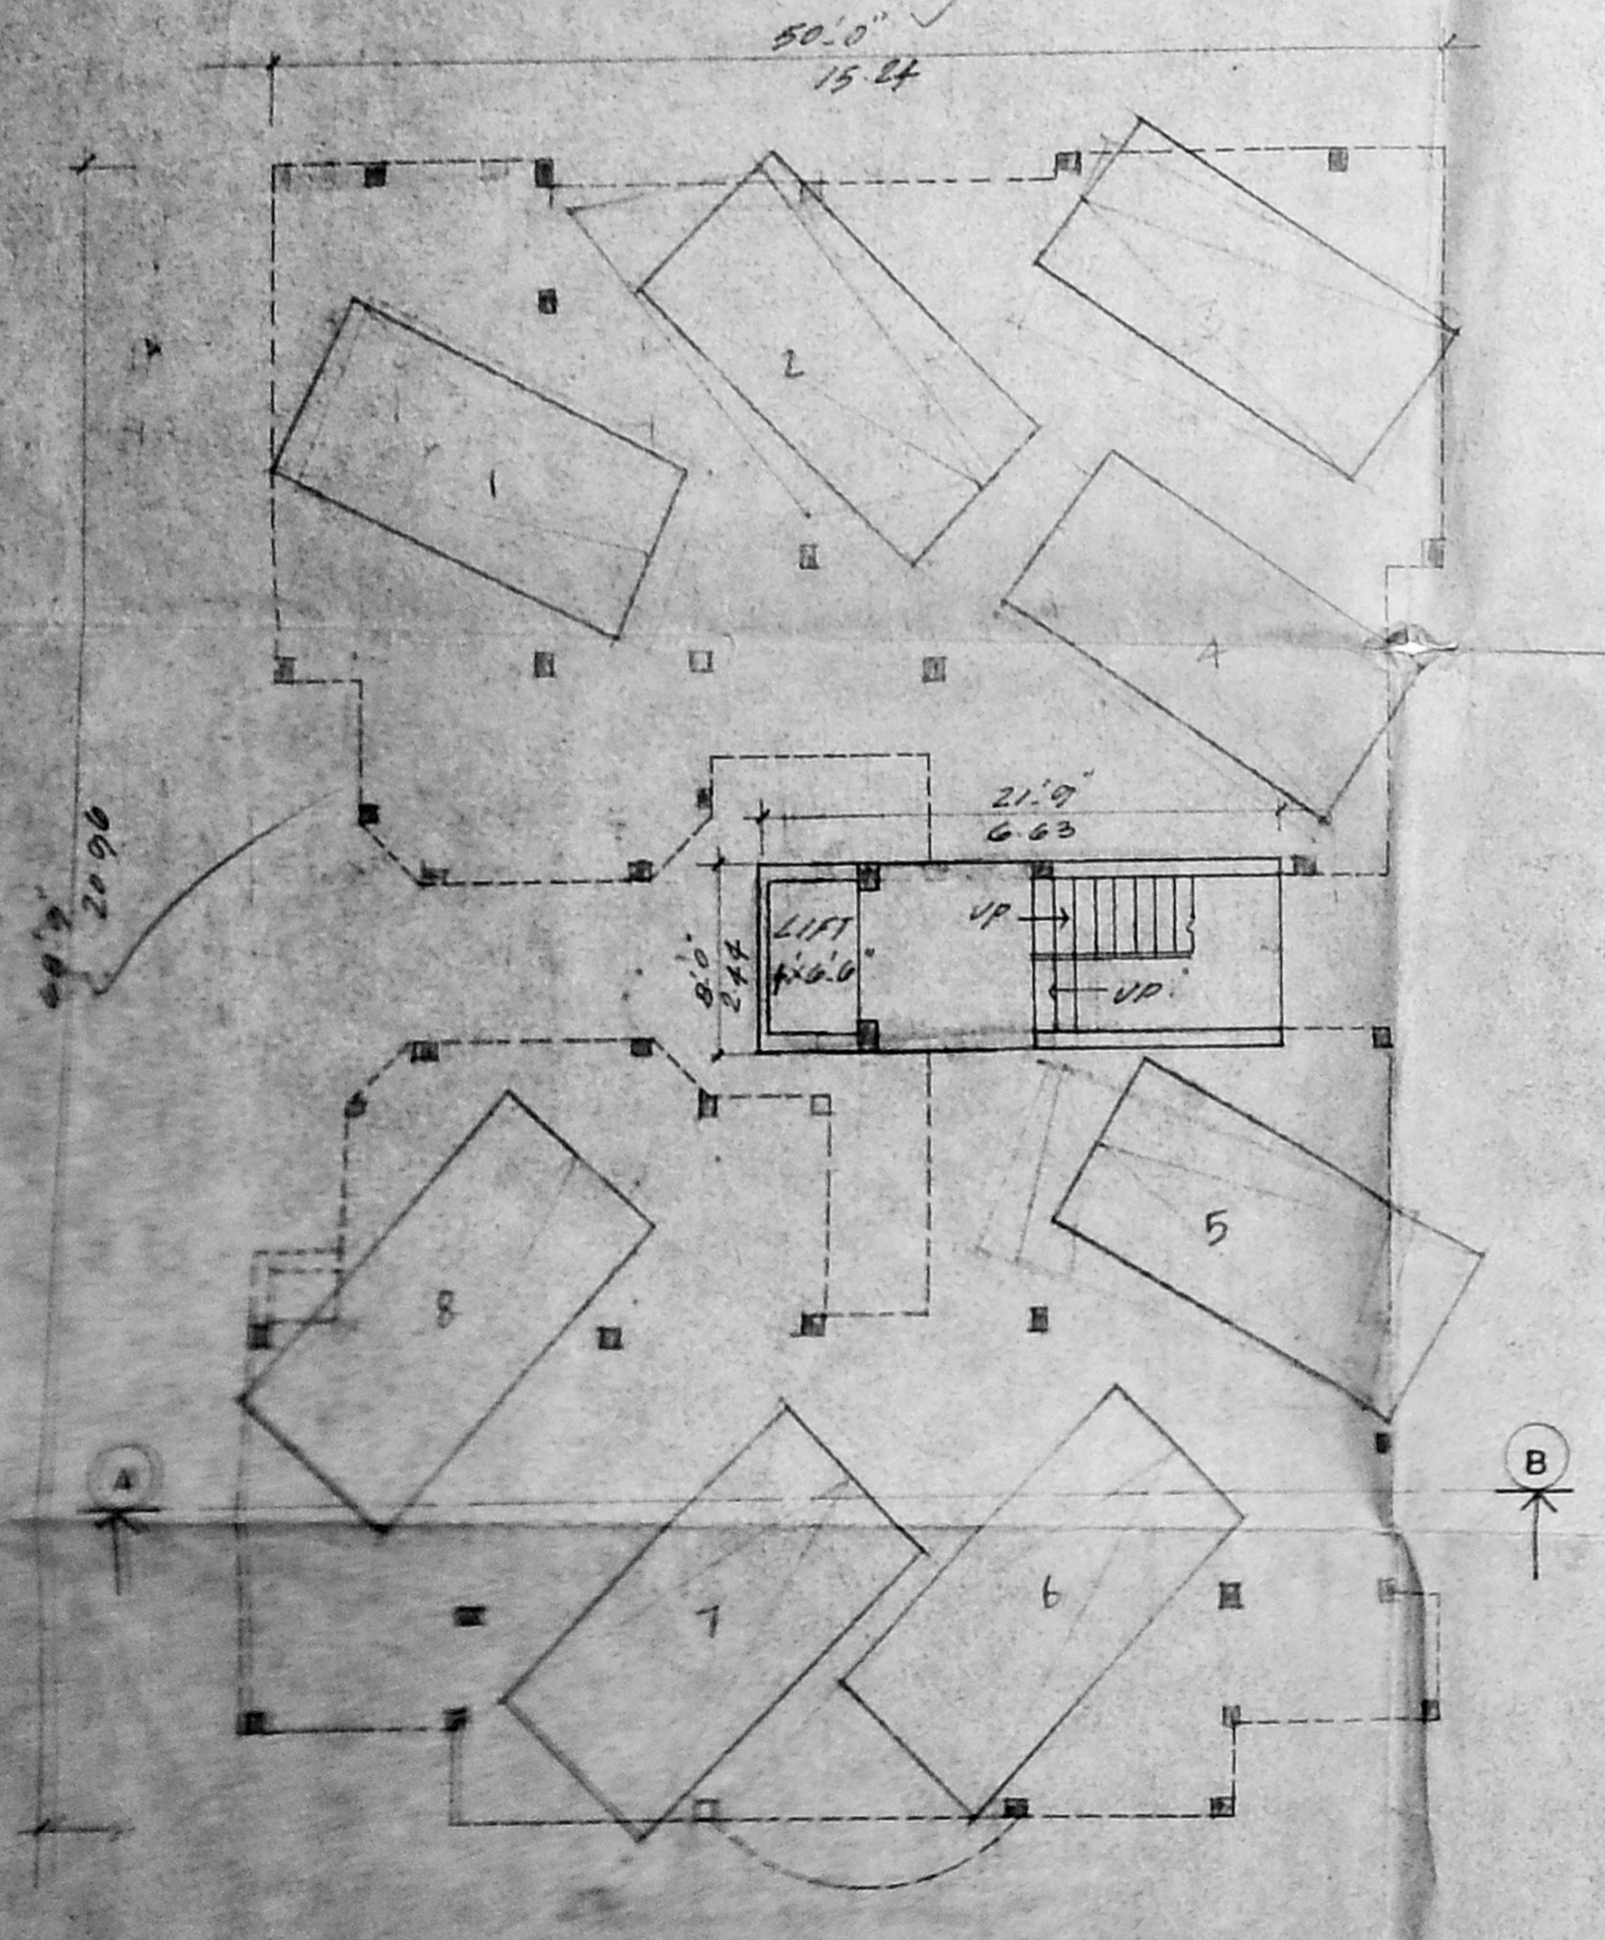


SILT FLOOR PLAN

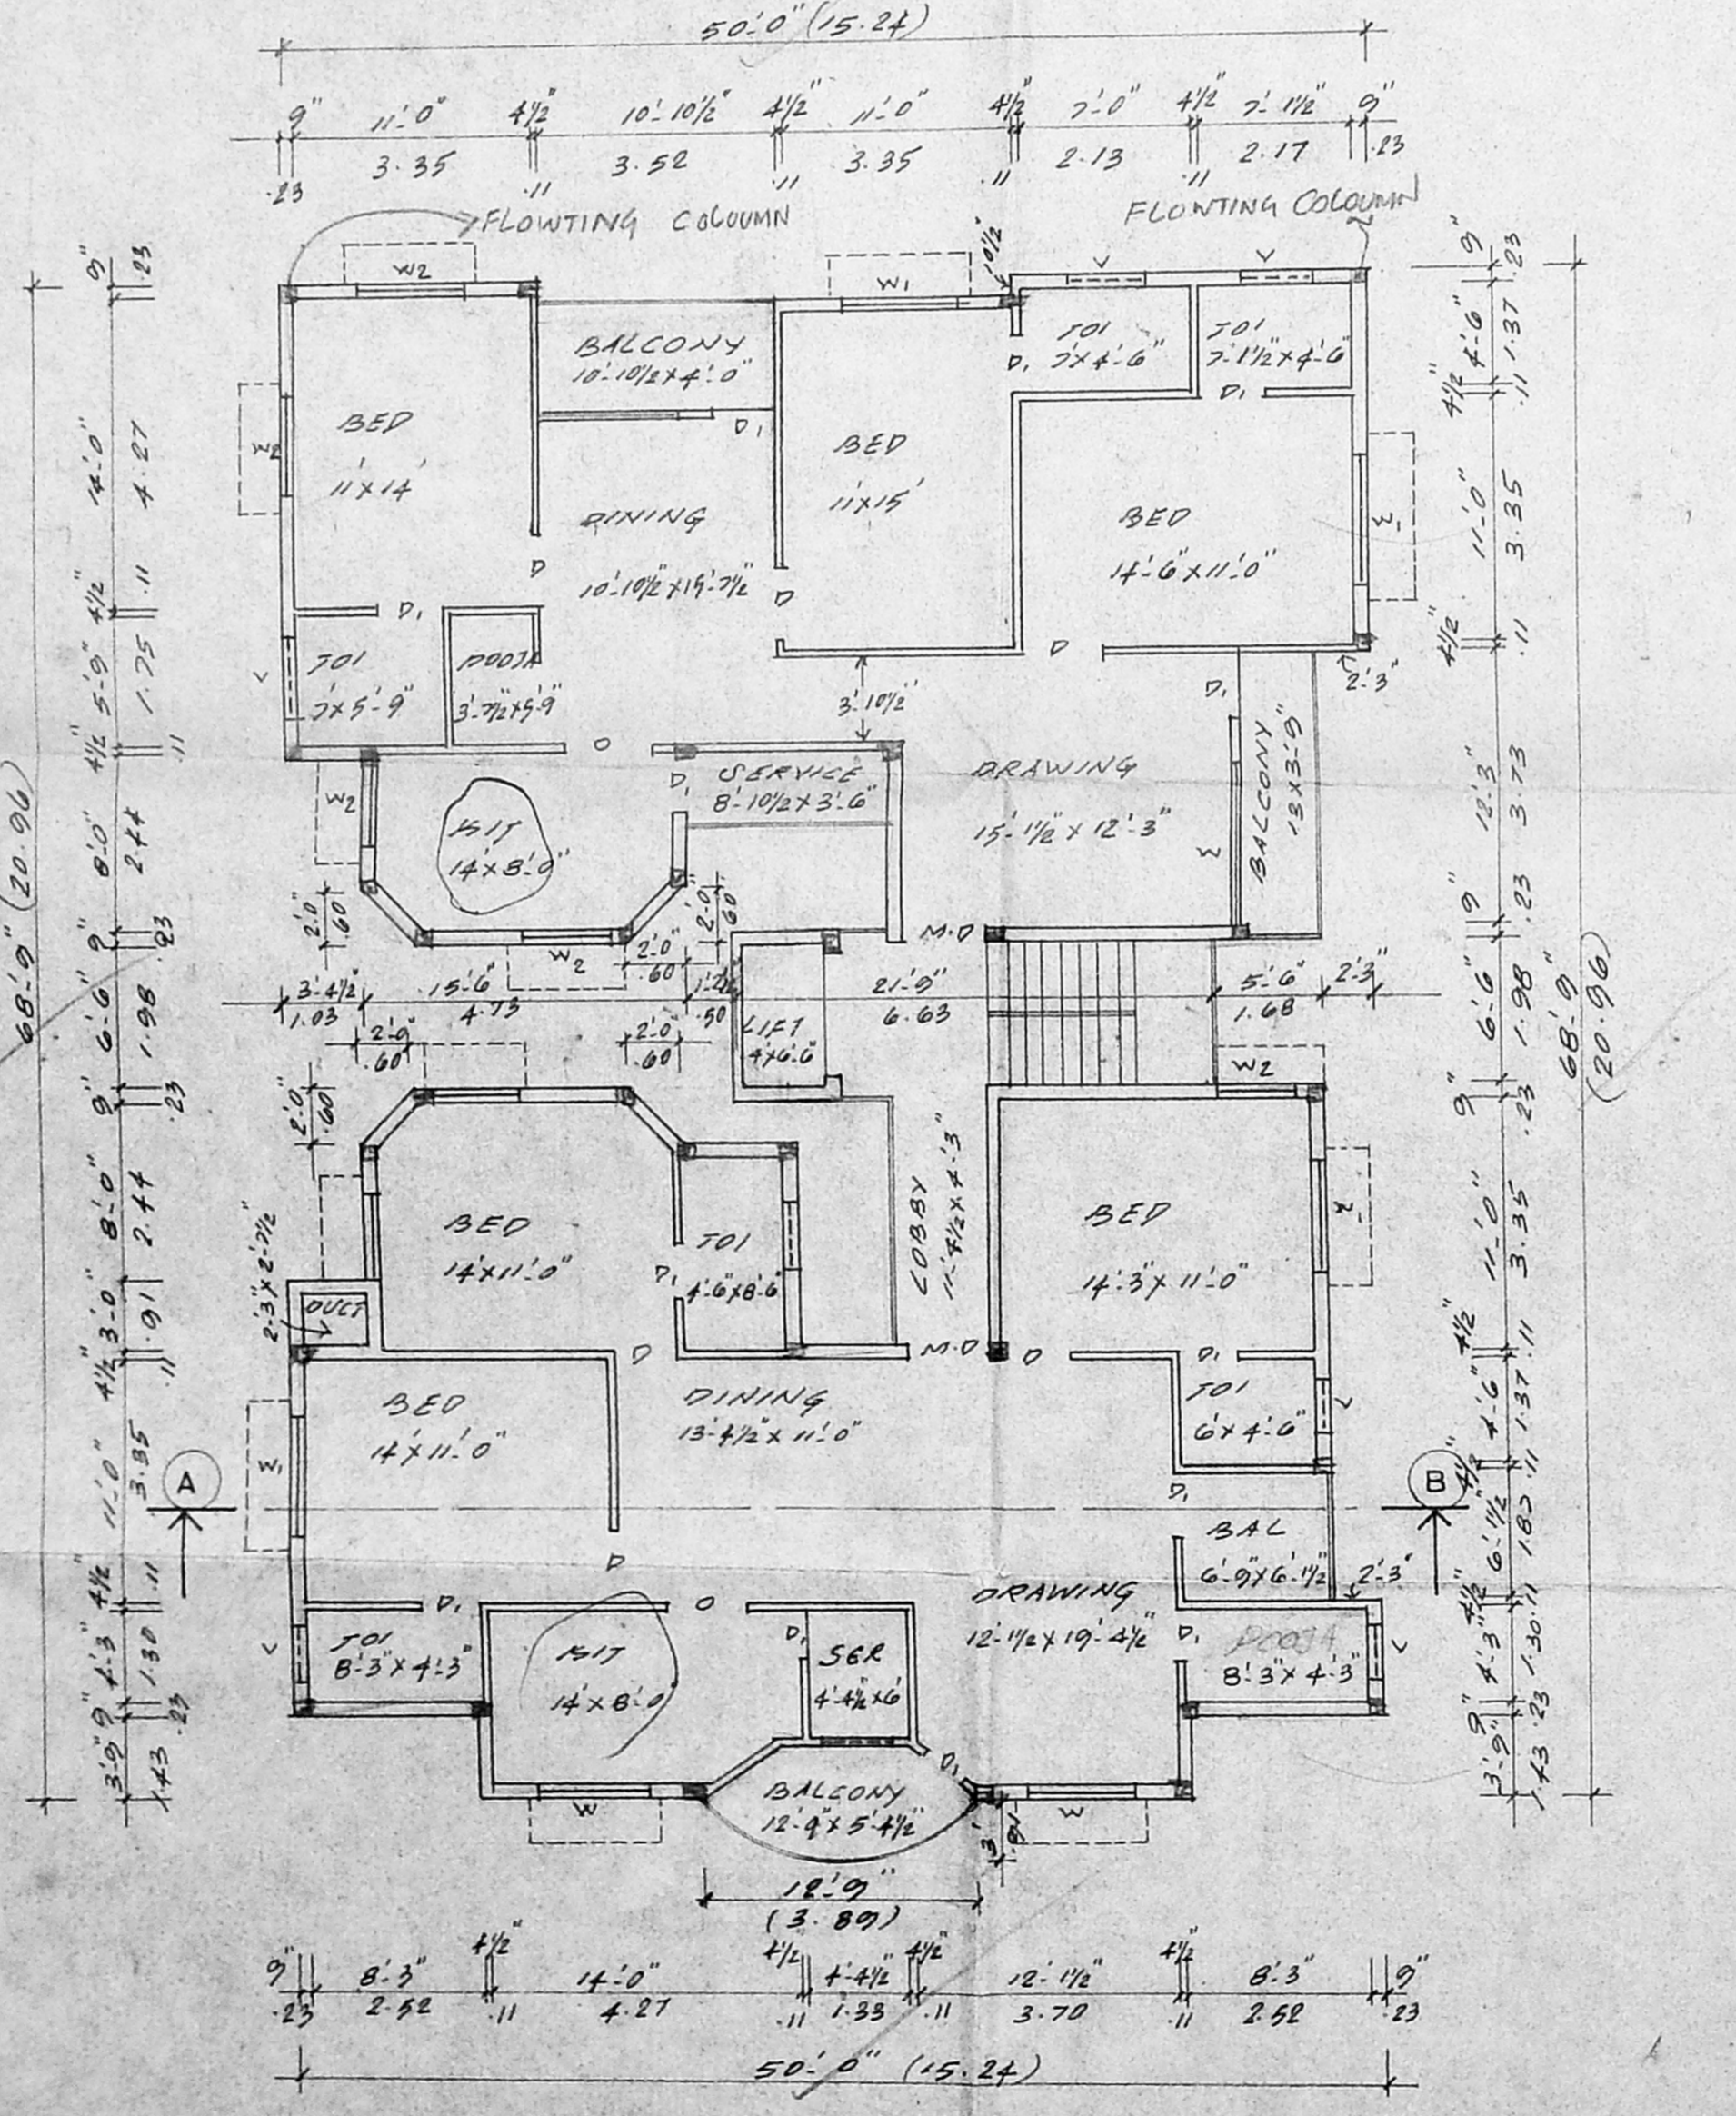

TYPICAL FLOOR PLAN (FIRST SECOND THIRD FOURTH)

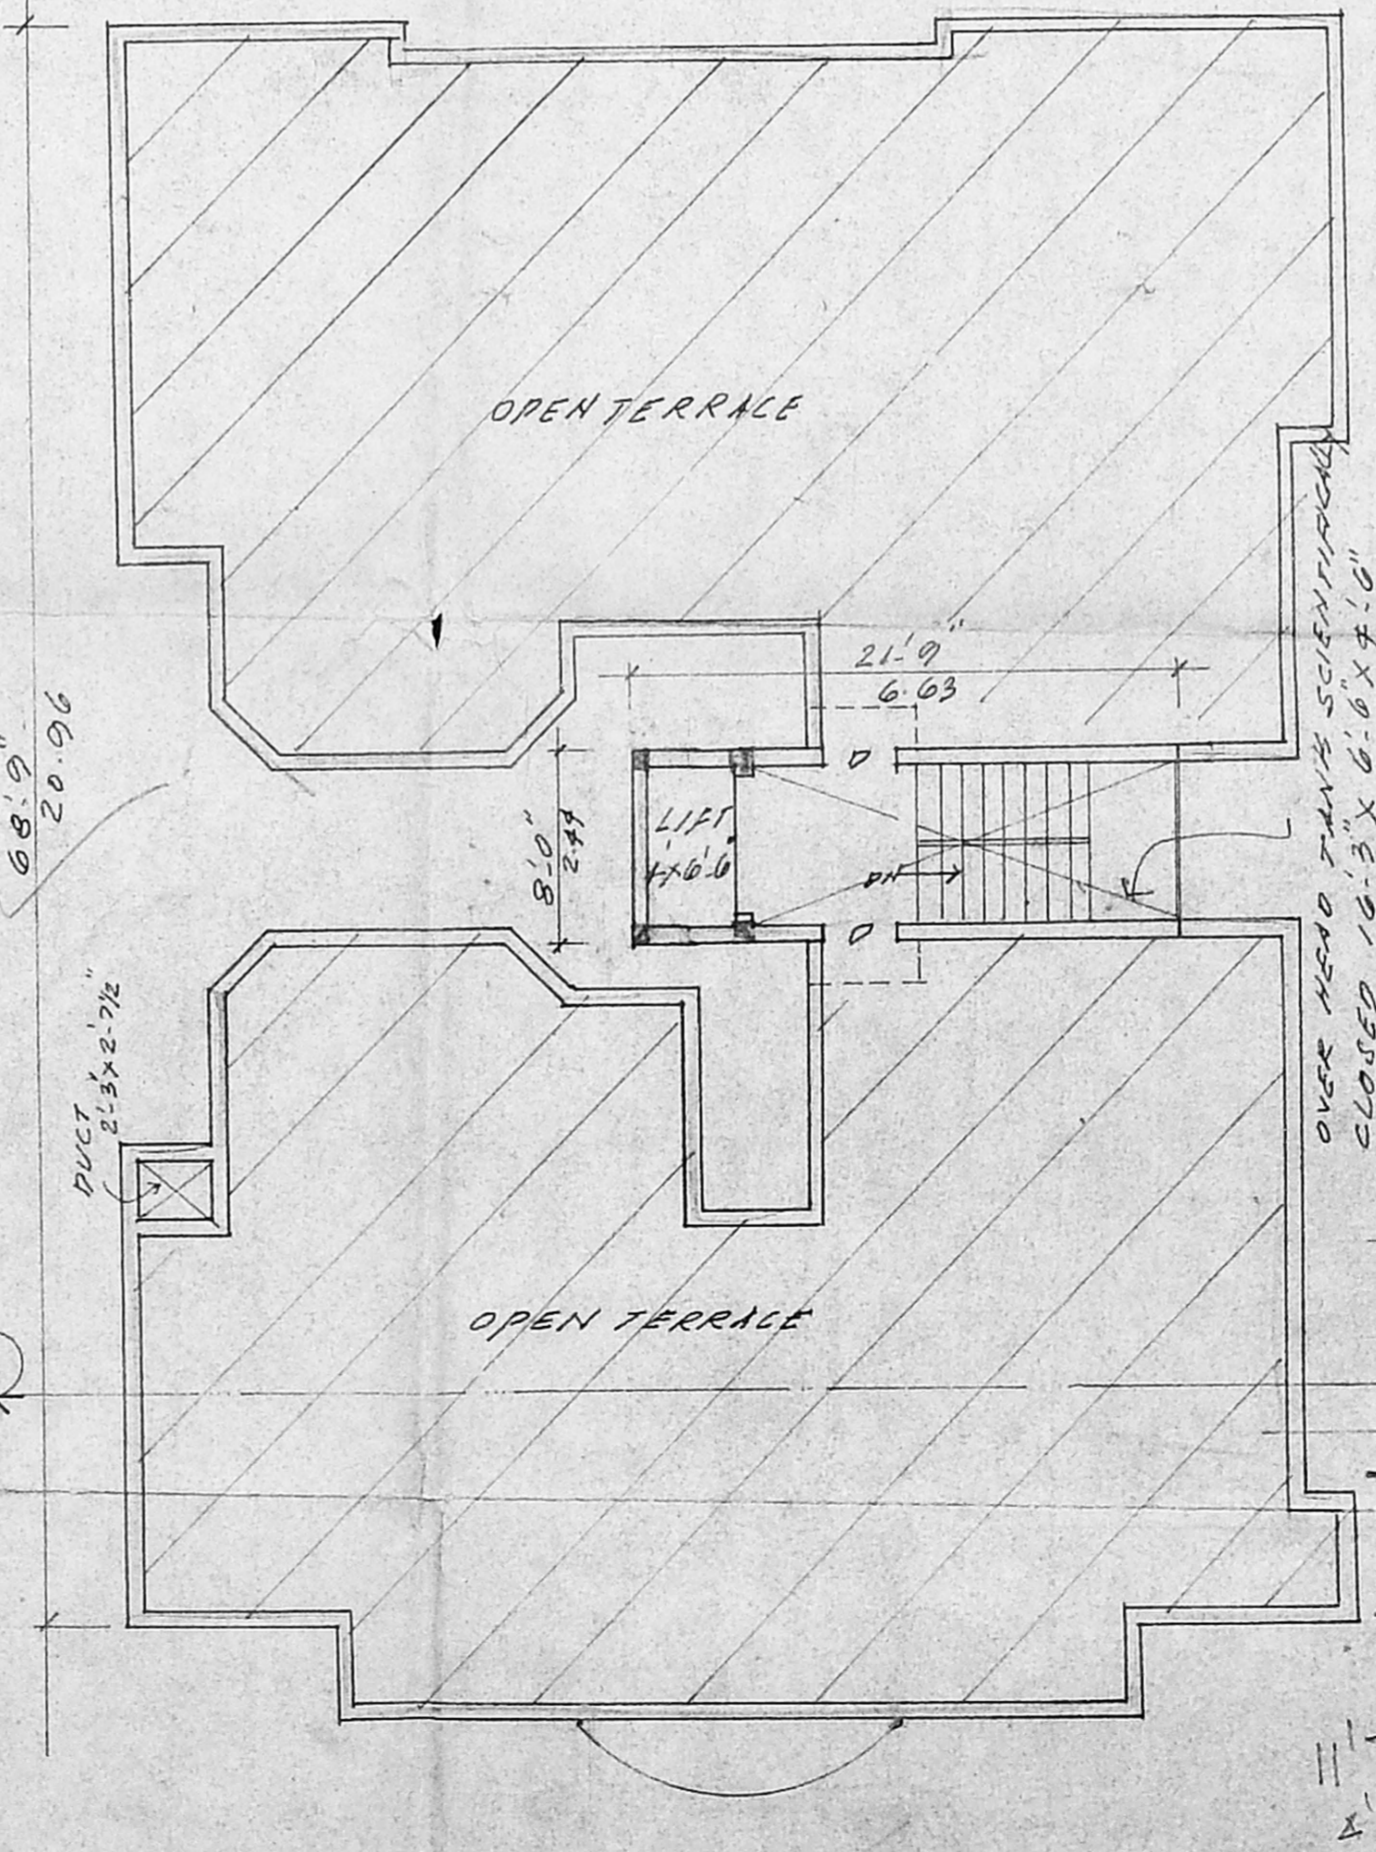

TERRACE FLOOR PLAN

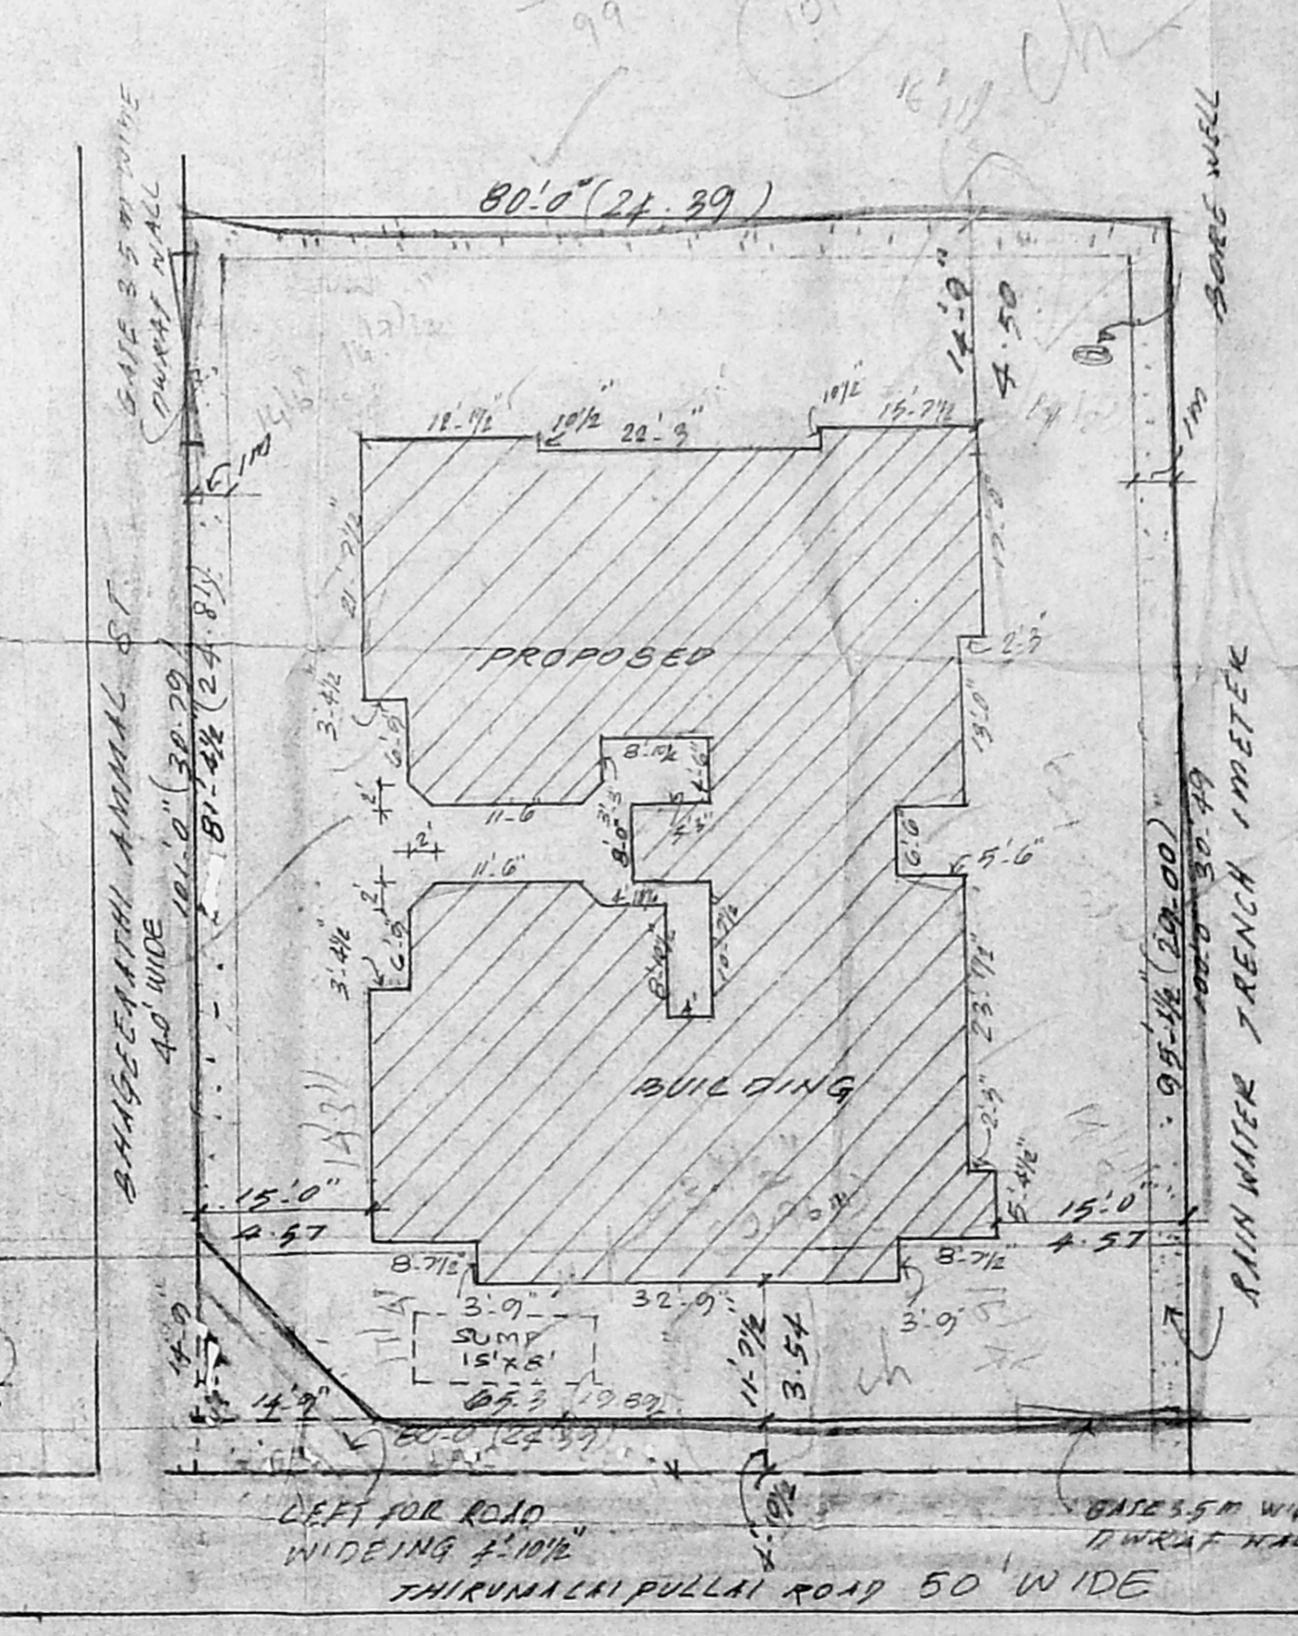

SITE PLAN SCALE 1:200

LICENSED SURVEYOR