
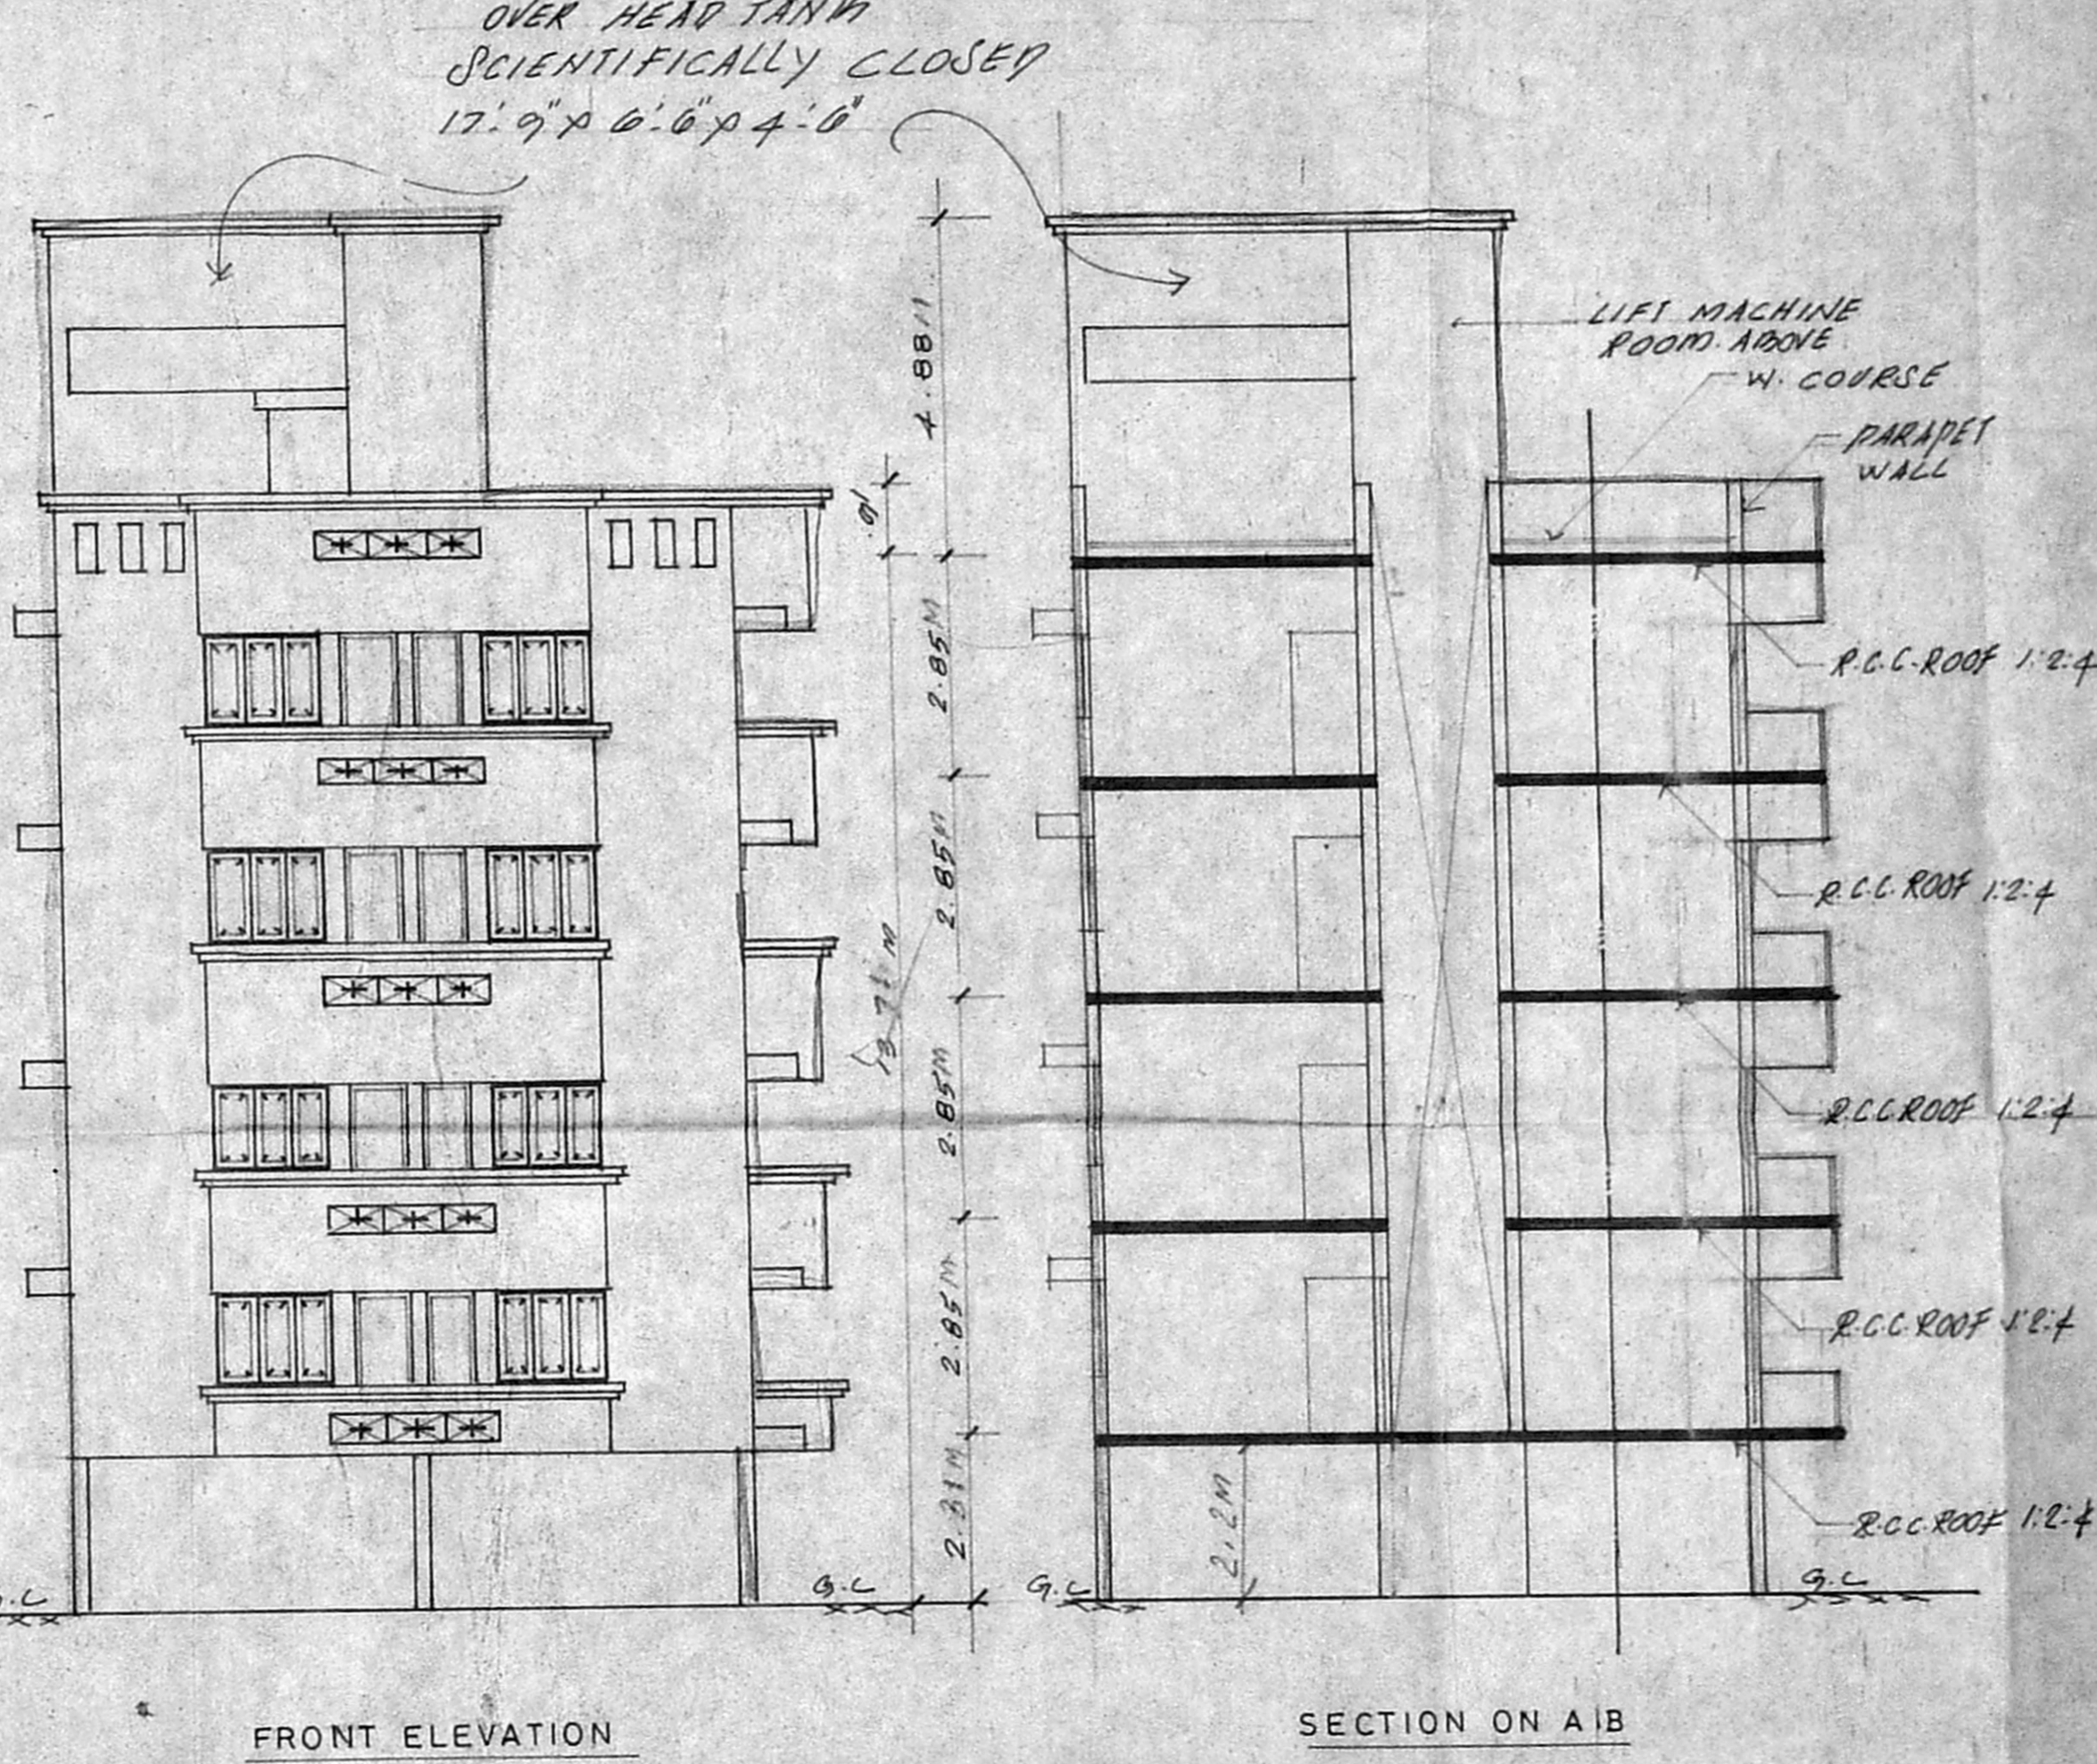
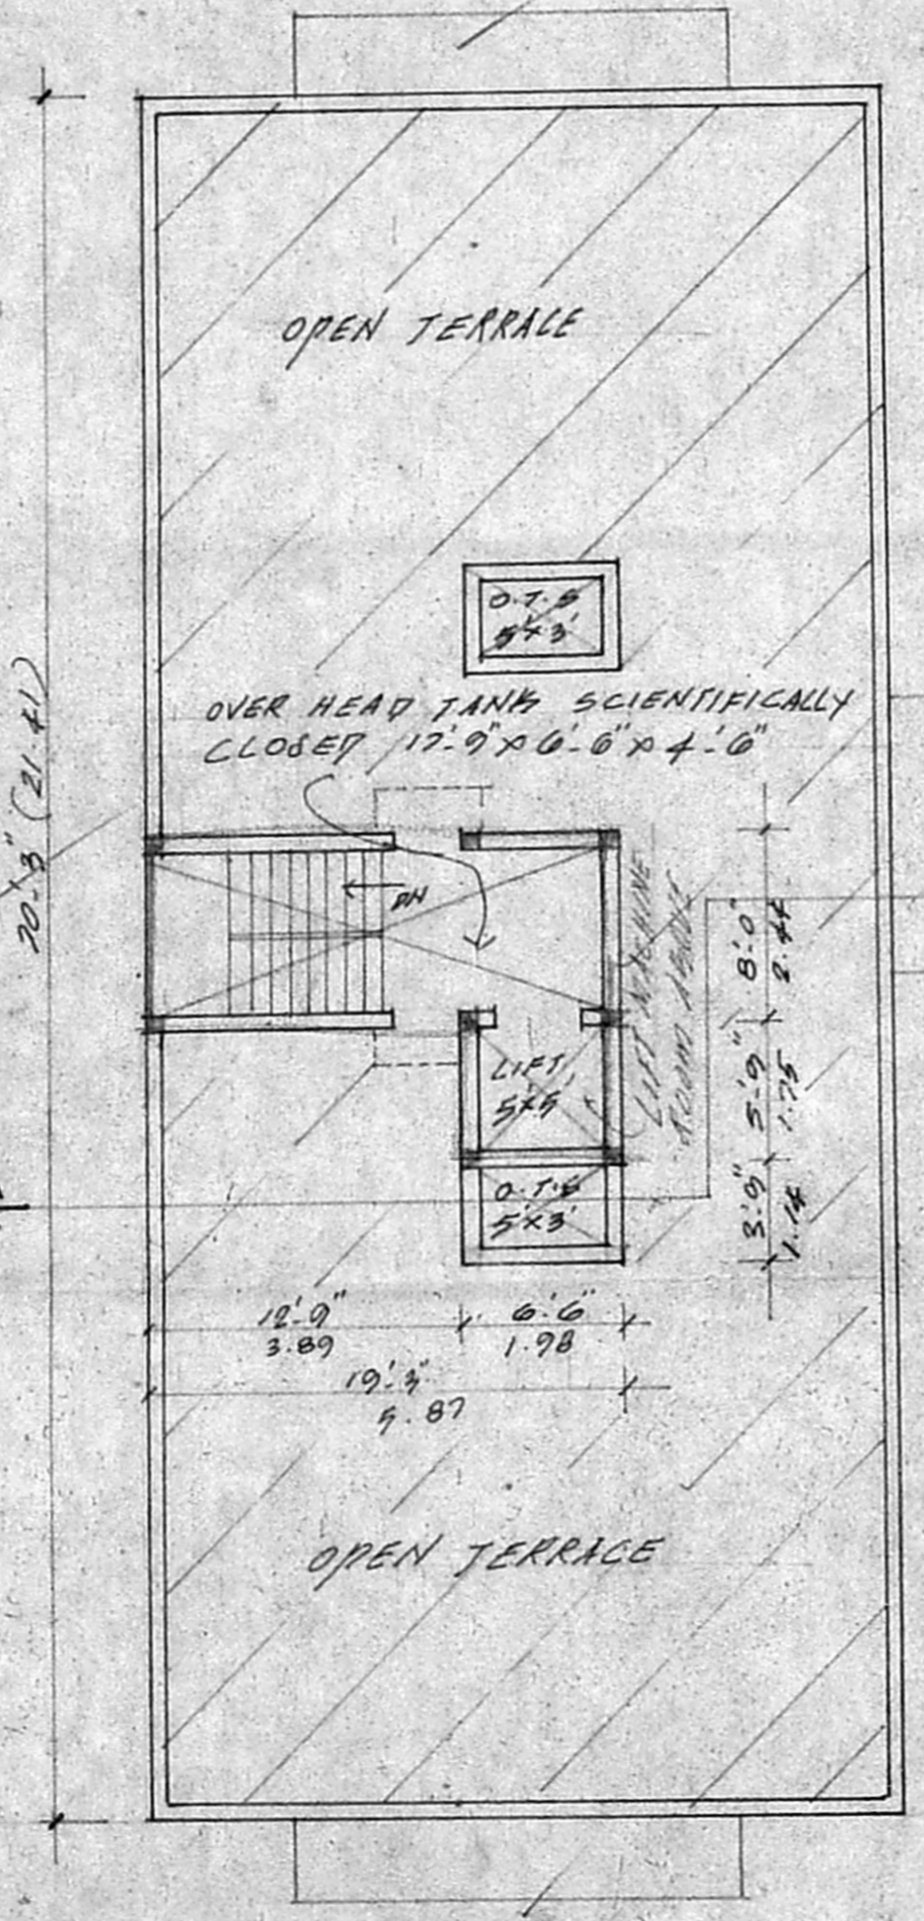
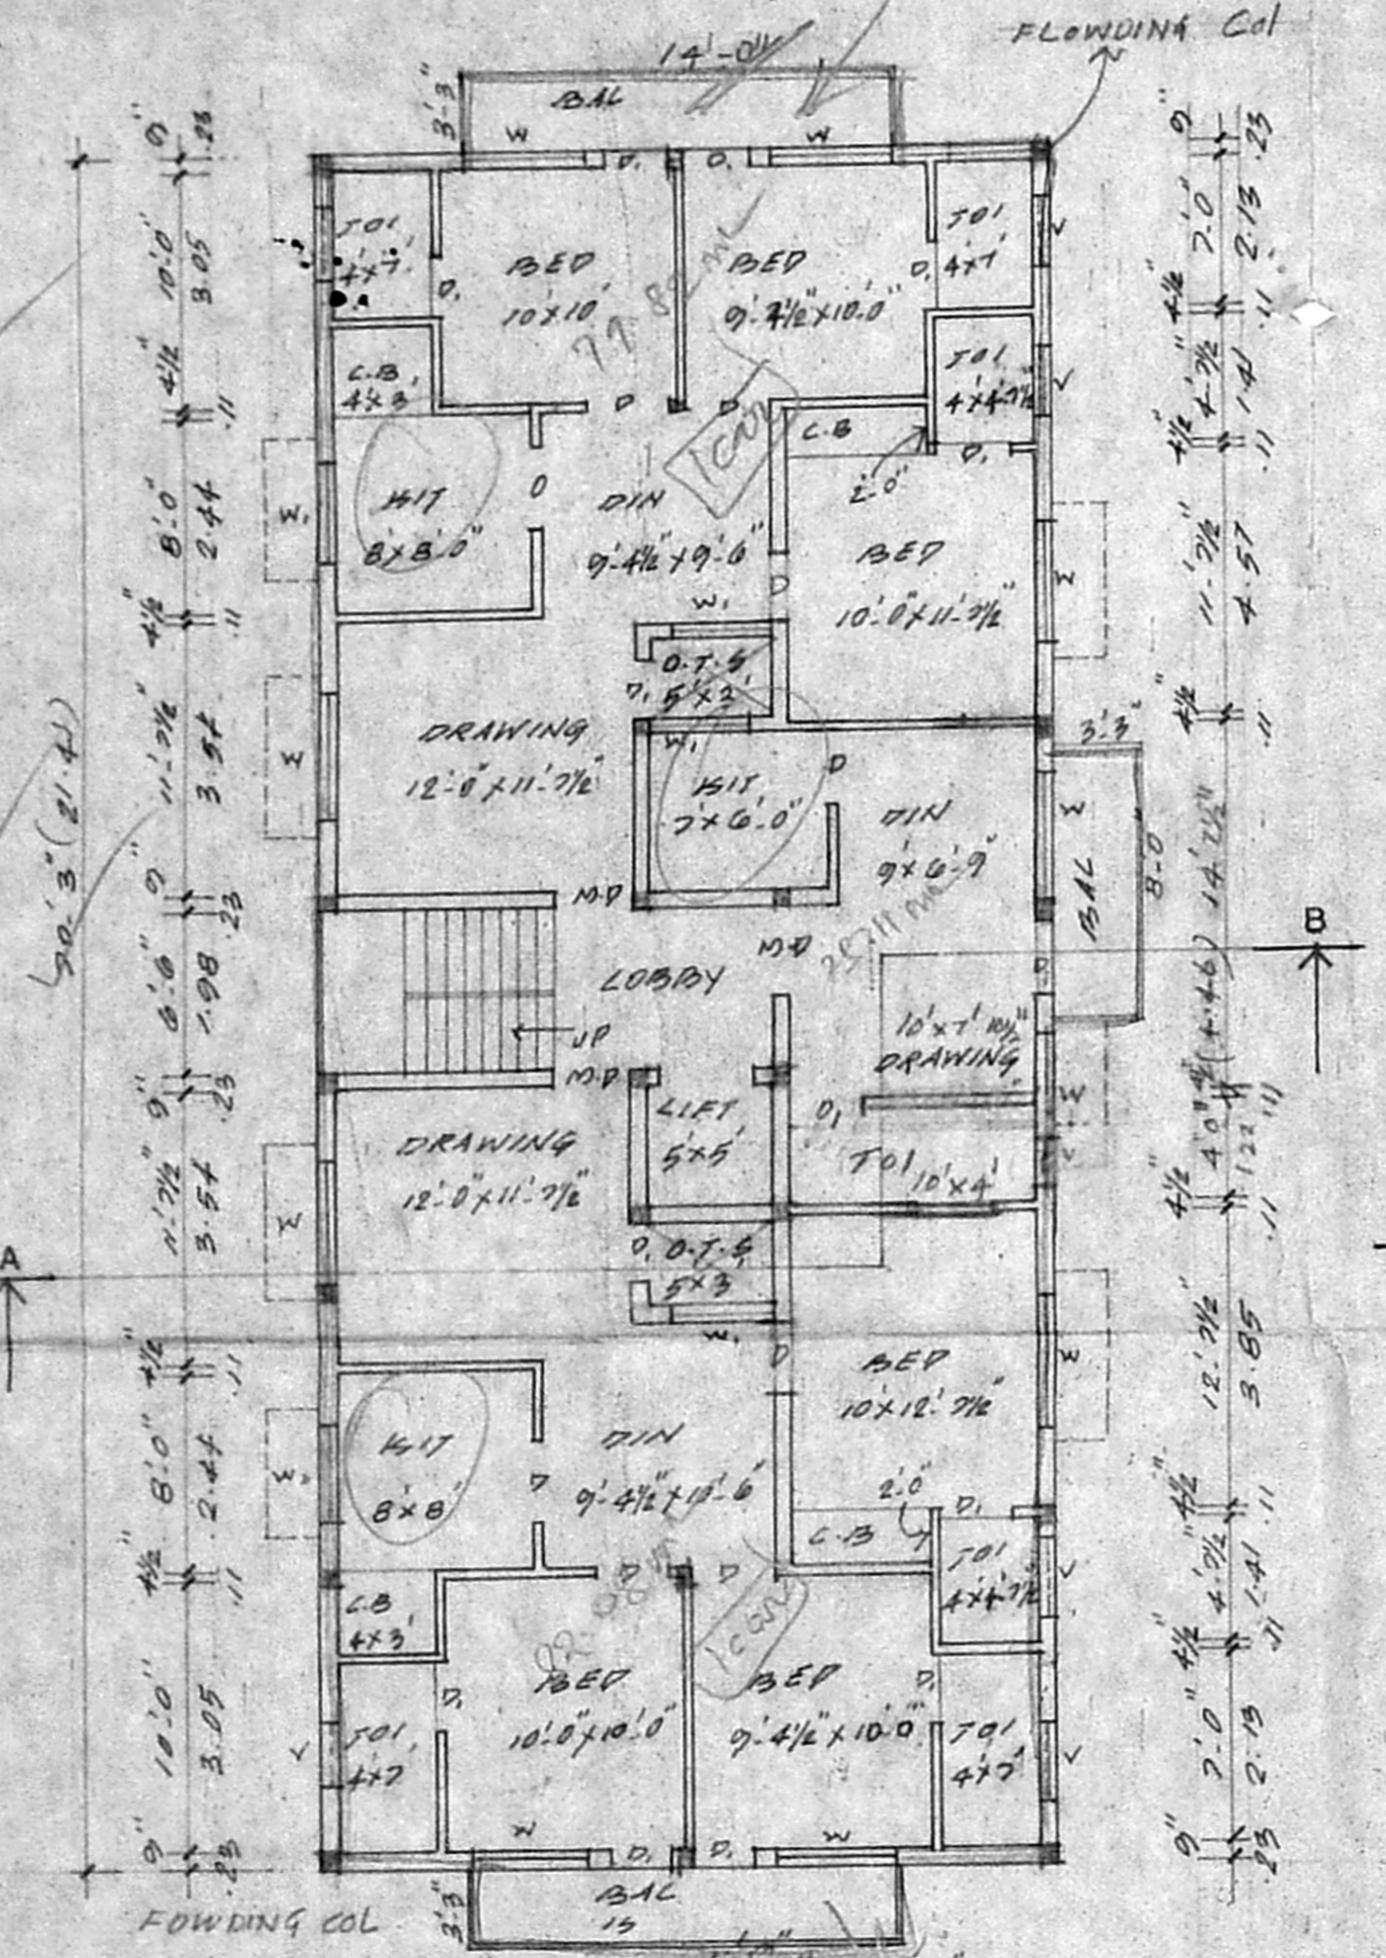


CMDA (B) No. 1
 C.No. B2/16031/2000
 AT PLOT NO. 2 PLOT NO. 51
 P.A. 09/01/2000
 B.11 P.5-NO 73 PART 4 58 21
 T.S. NO. 50 BLACK NO. 51
 OF HOUSING
 DOOR NO. 51 1ST AVENUE
 ASHOK NAGAR CHENNAI 83.
 SCALE 1" = 8'0" OR 1:100

B/SPL-BLDG/62/2001
 Planning Permit No.
APPROVED
 SUBJECT TO THE CONDITIONS IN
 THIS OFFICE LETTER
 R/140031/2000 02/2000
 FOR MEMBER SECRETARY
 CHENNAI METROPOLITAN
 DEVELOPMENT AUTHORITY
 CHENNAI-600 000

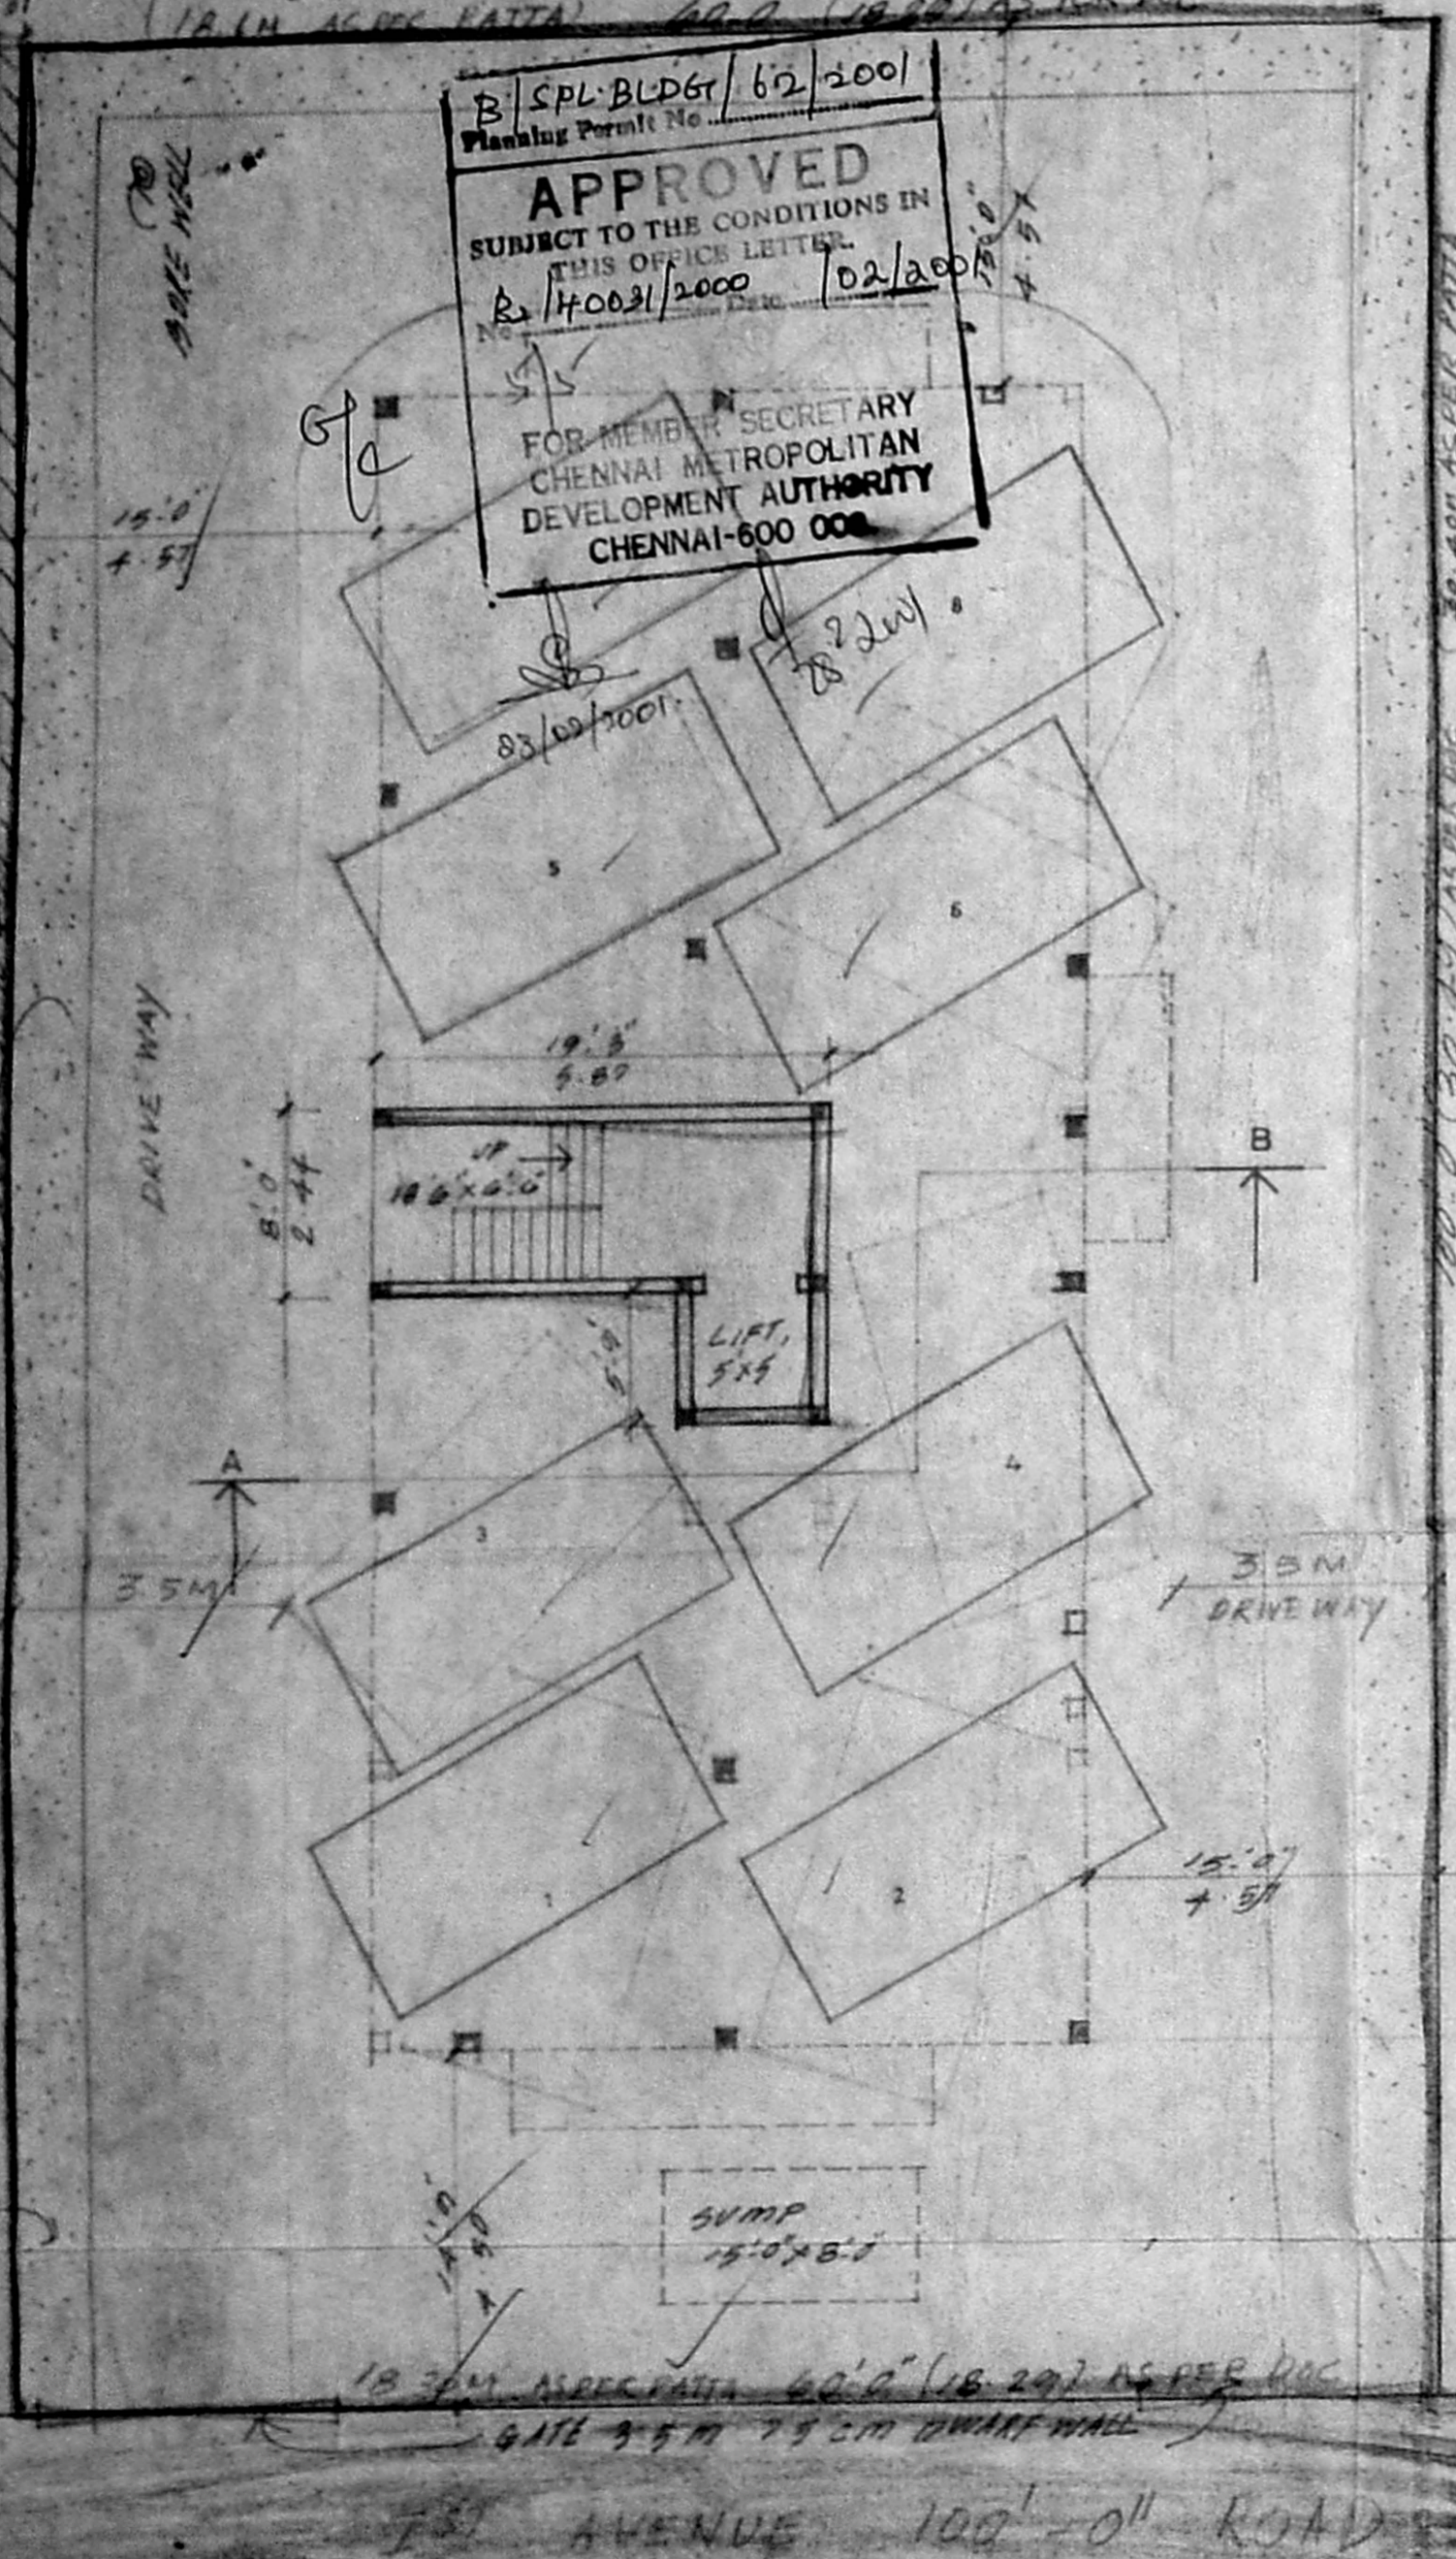

AREA STATEMENT

PLOT AREA	557.62 m ²
SLIT FLOOR AREA	17.79 m ²
TYPICAL FLOOR AREA	203.91 x 4 = 815.64 m ²
TOTAL FLOOR AREA	833.43 m ²
F.S.I.	1.495
PLOT COVERAGE	37%

JOINERY

M.O MAIN DOOR	3'-9" x 7'-0"
D DOOR	3'-0" x 7'-0"
D1 DOOR	2'-6" x 7'-0"
W WINDOW	5'-0" x 4'-0"
W1 WINDOW	4'-0" x 4'-0"
V VENTILATOR	2'-0" x 2'-0"

COLOUR INDEX

PROPOSED	[Color swatch]
ROAD	[Color swatch]
SITE	[Color swatch]

OWNER'S
 S. PANNESE
 267
 CHENNAI-600 011

TYPICAL FLOOR PLAN FIRST, SECOND, THIRD, FOURTH
 0.1-5 DOOR FIRST FLOOR ONLY

LICENSED SURVEYOR