



TERRACE FLOOR PLAN

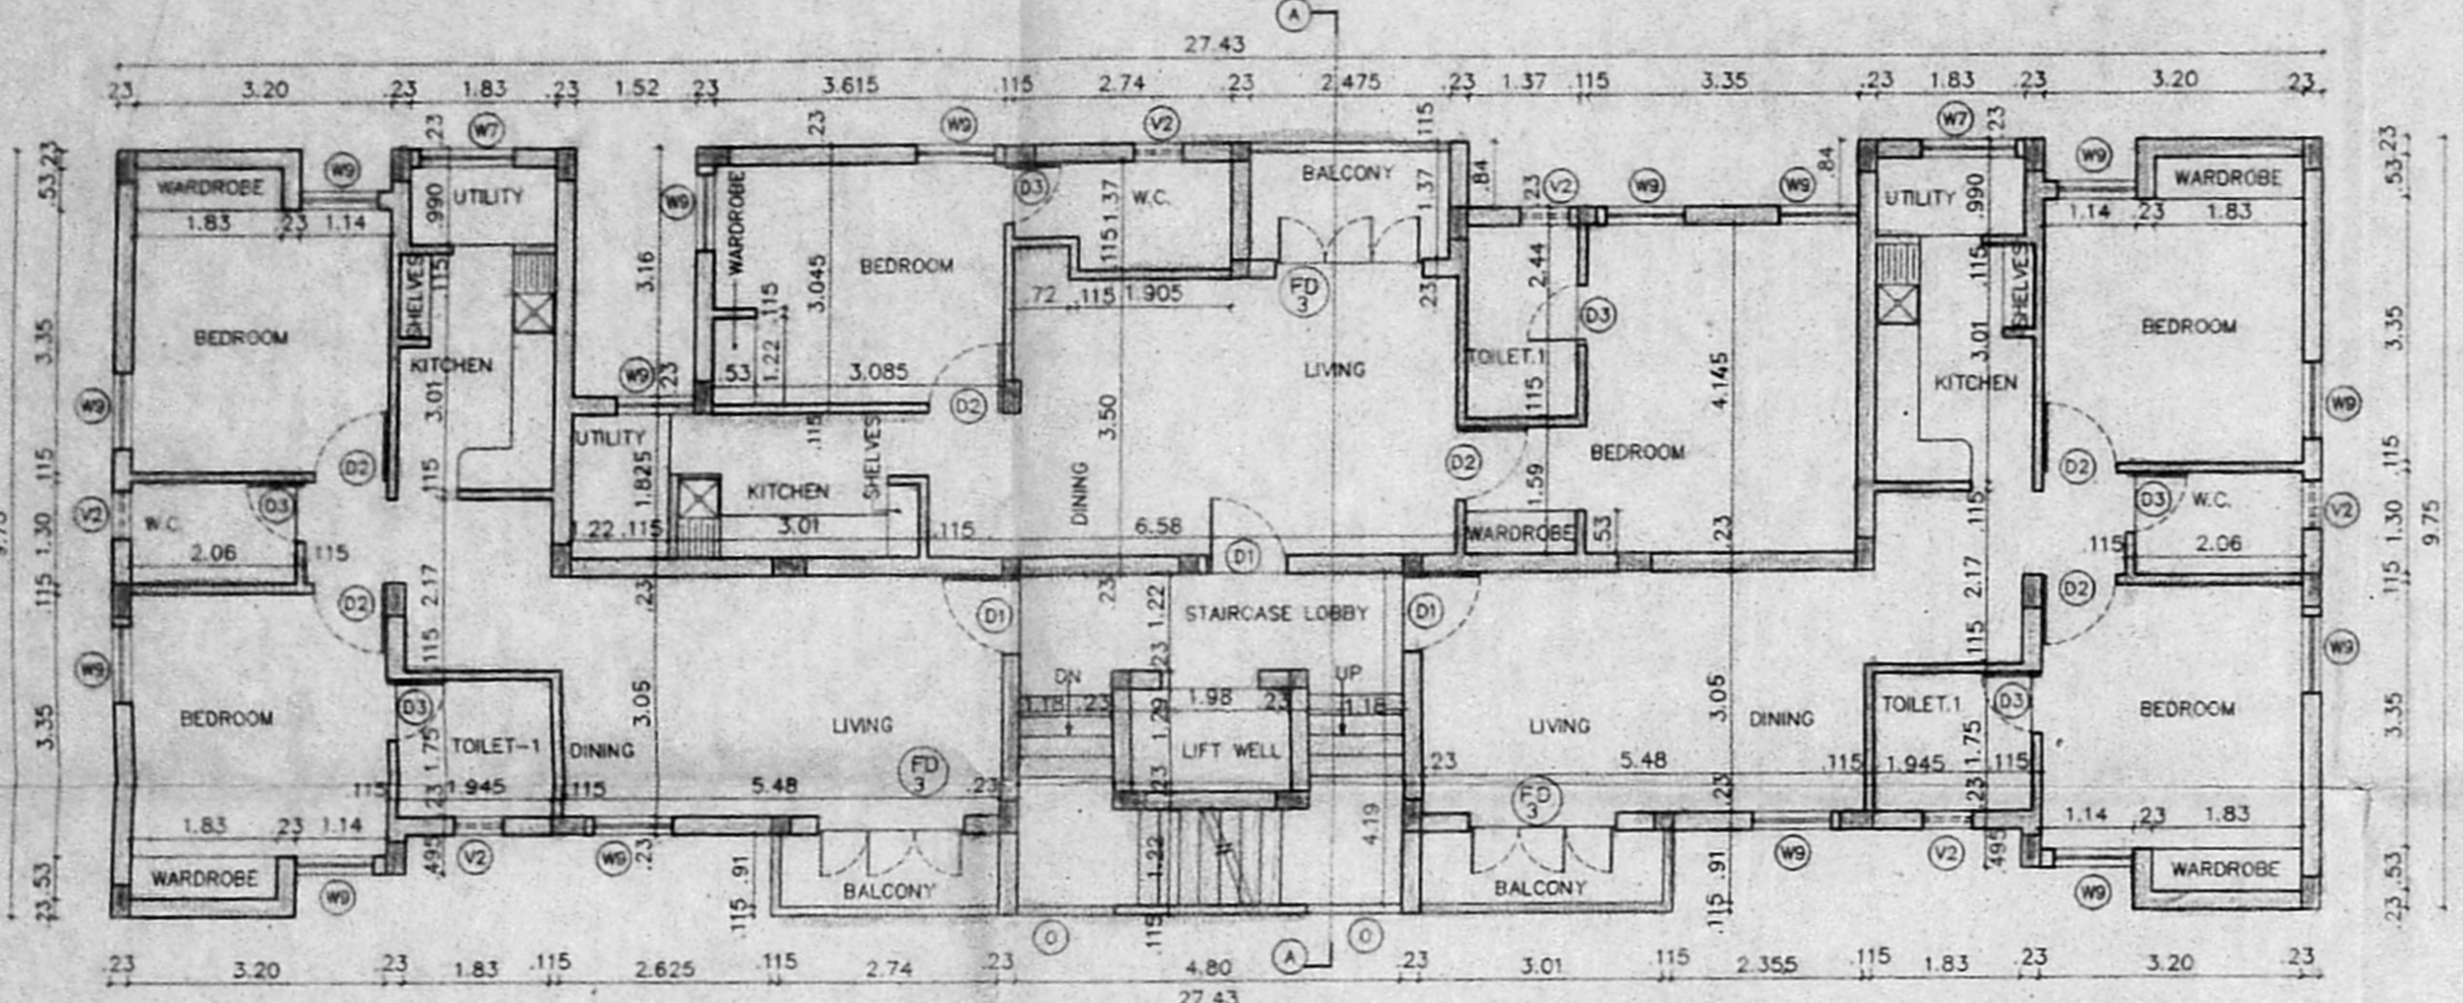


FIRST, SECOND & THIRD FLOOR PLAN


2.44 x 1.68 x 3.45  
12.50 m<sup>2</sup>

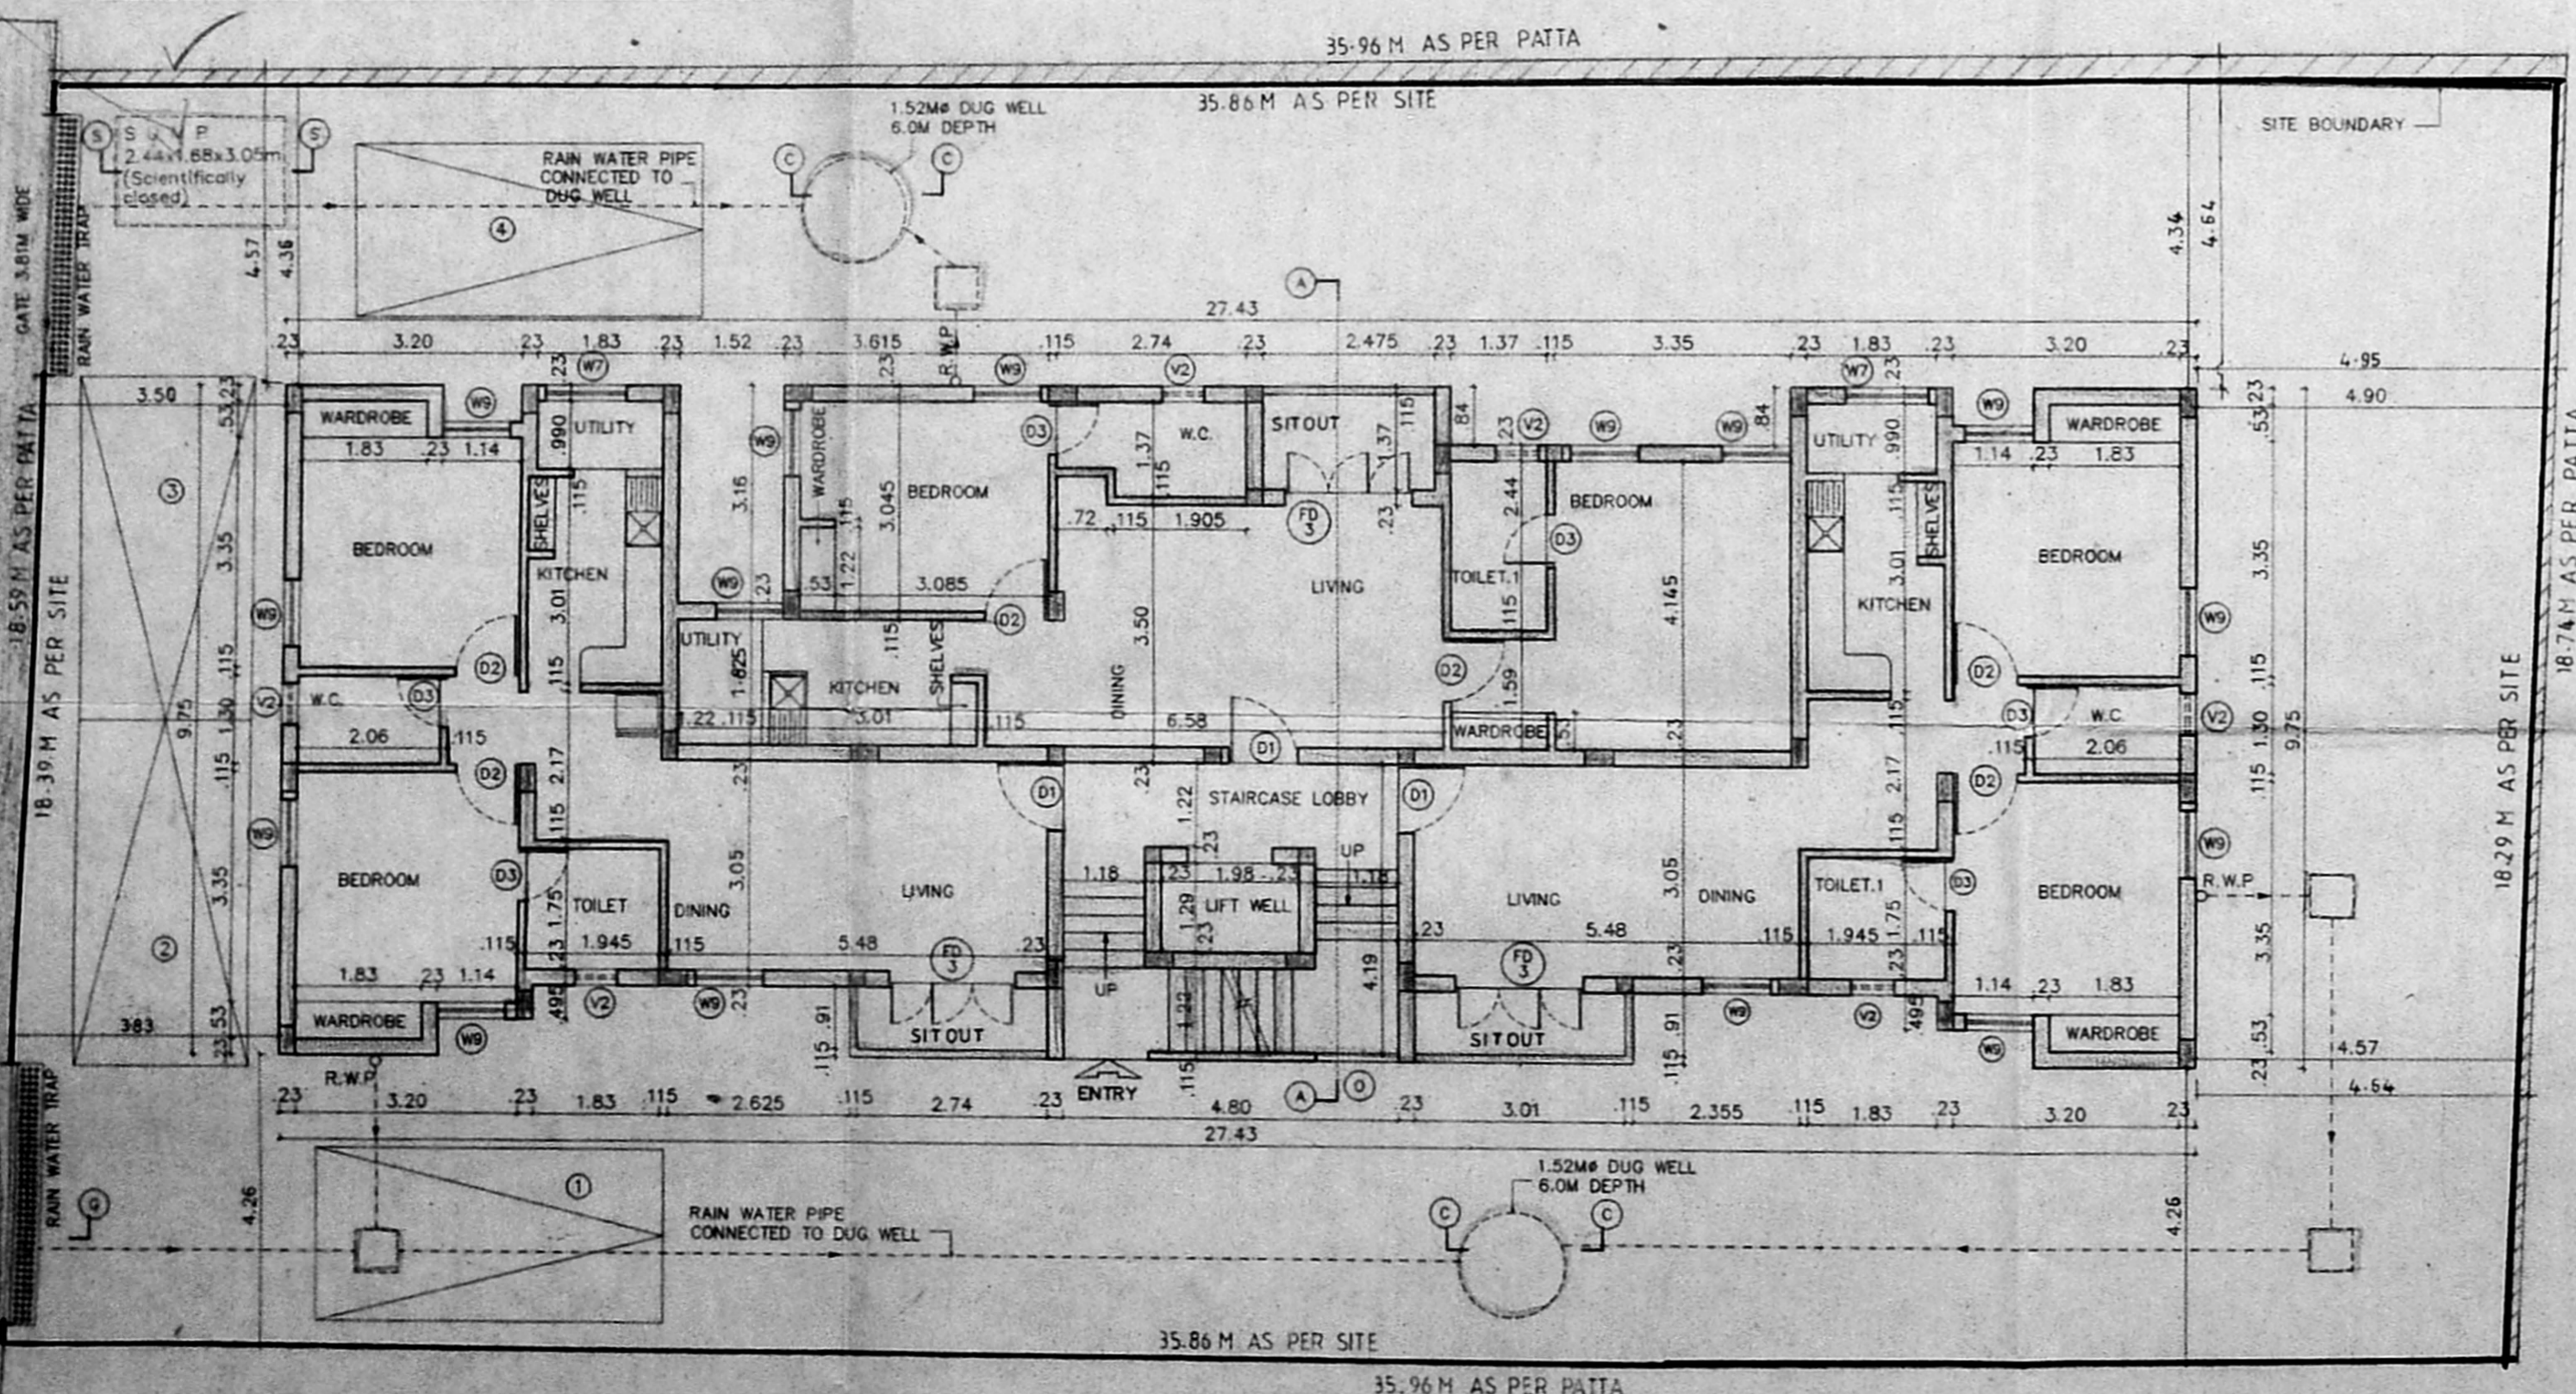


SITE CUM GROUND FLOOR PLAN

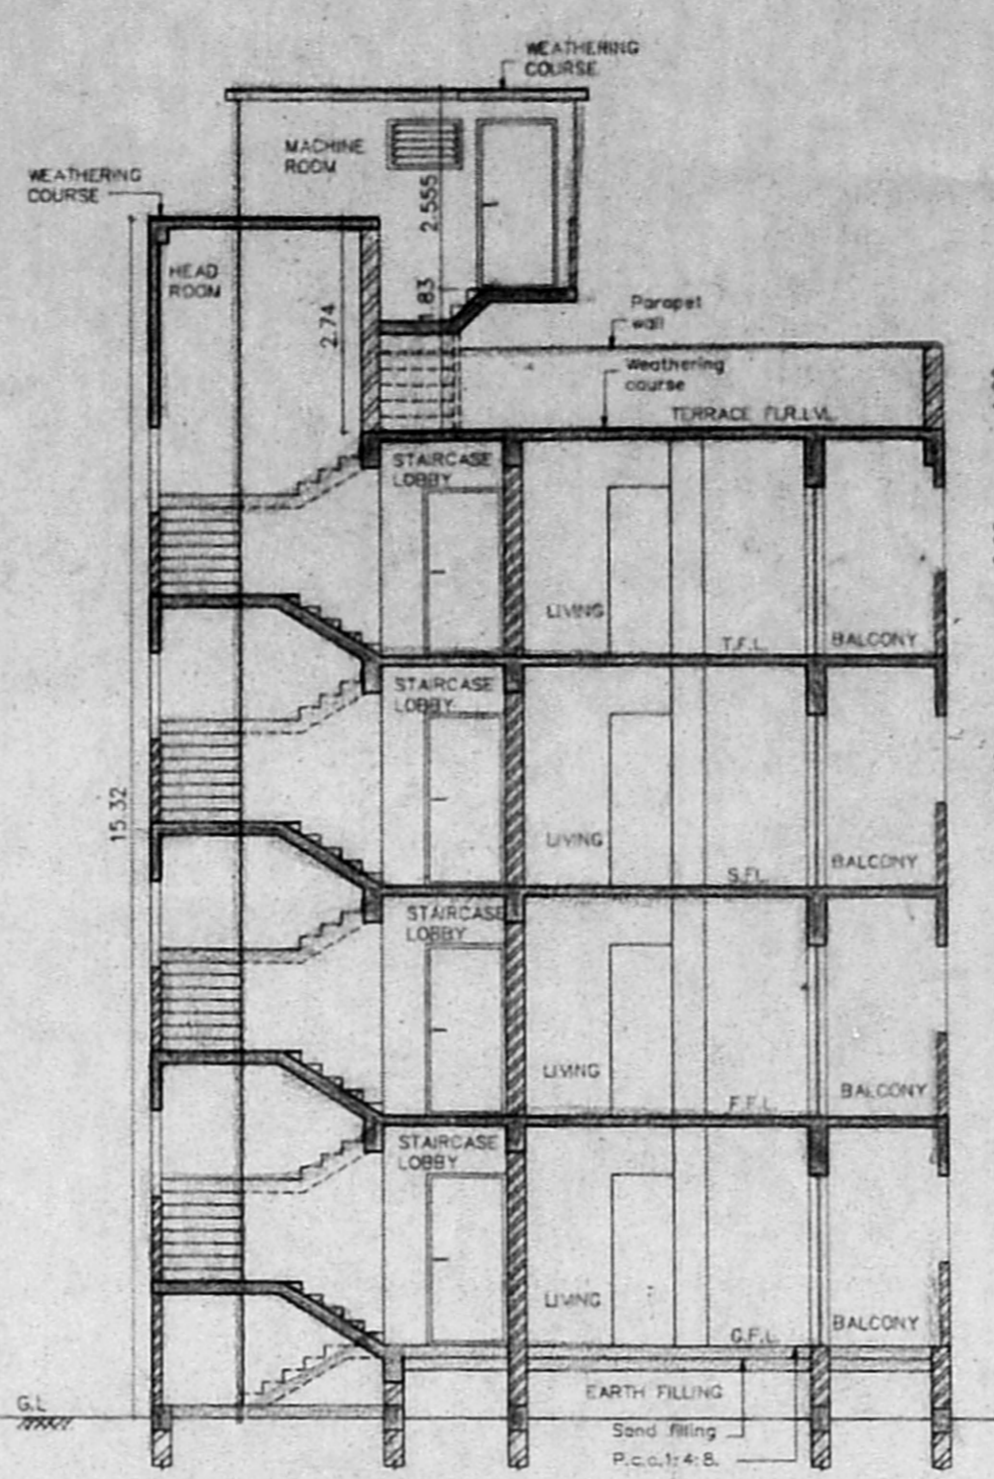


SECTION -AA'

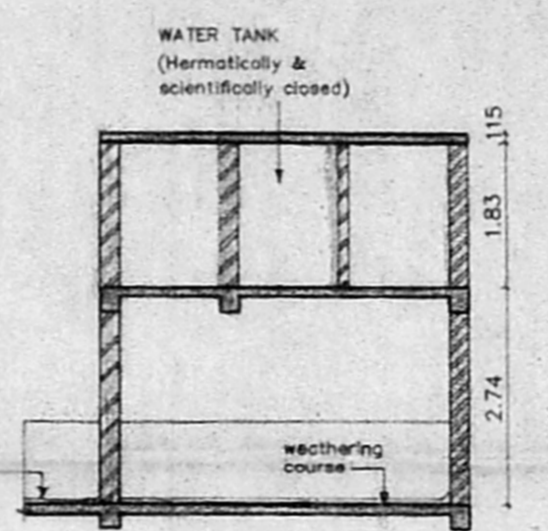


SECTION -XX'

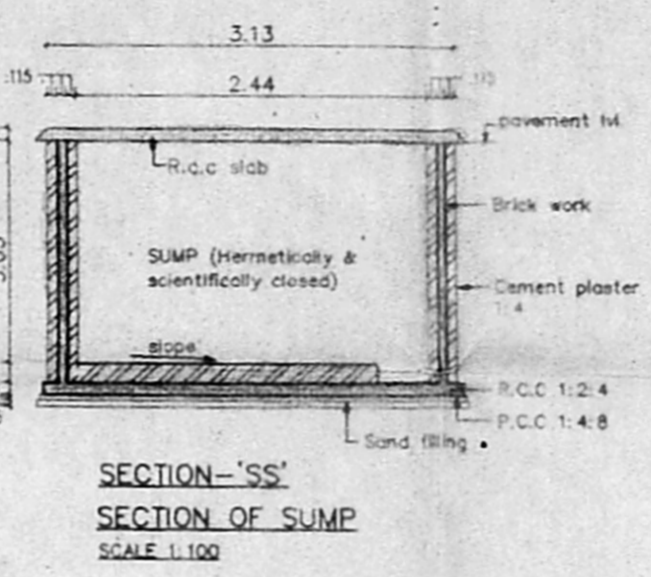


SECTION -SS'  
SECTION OF SUMP  
SCALE 1:100

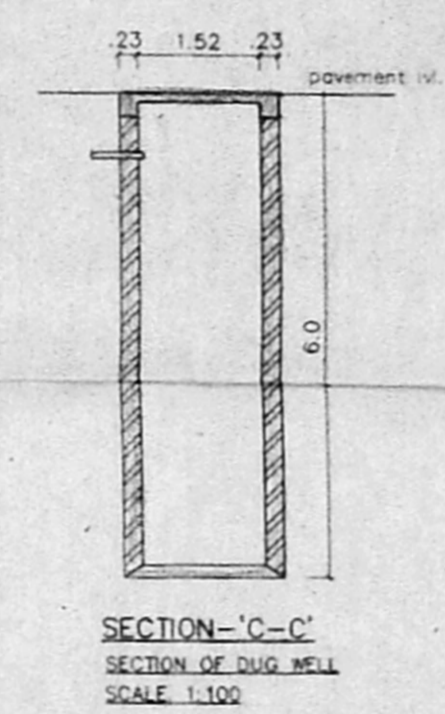


SECTION -C-C'  
SECTION OF DUG WELL  
SCALE 1:100

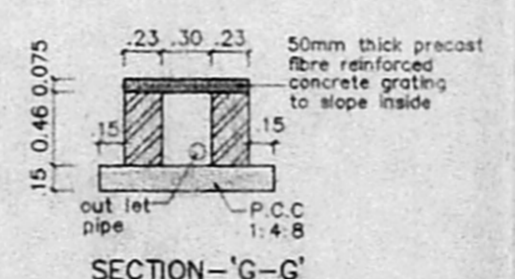


SECTION -G-G'  
SECTION OF RAIN WATER TRAP  
SCALE 1:50

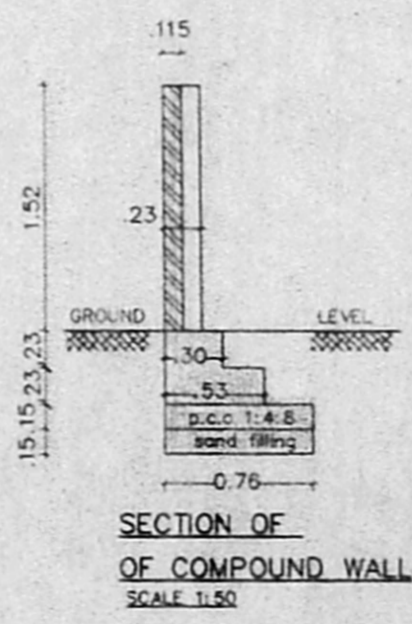


SECTION OF  
COMPOUND WALL  
SCALE 3:50

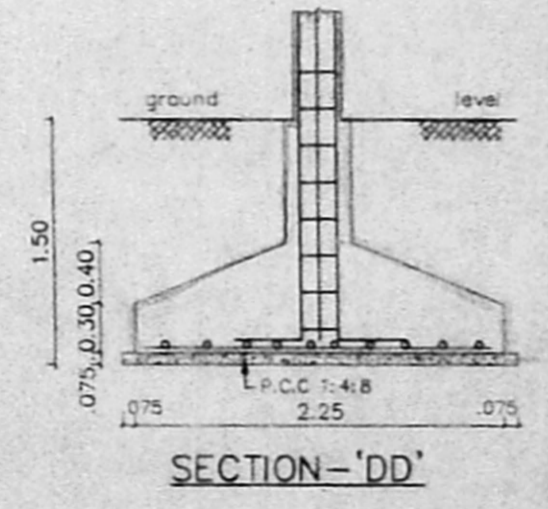

SECTION -DD'

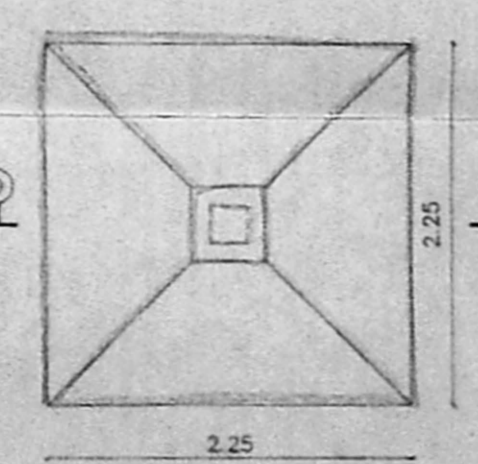

PLAN OF FOUNDATION  
SCALE 1:50

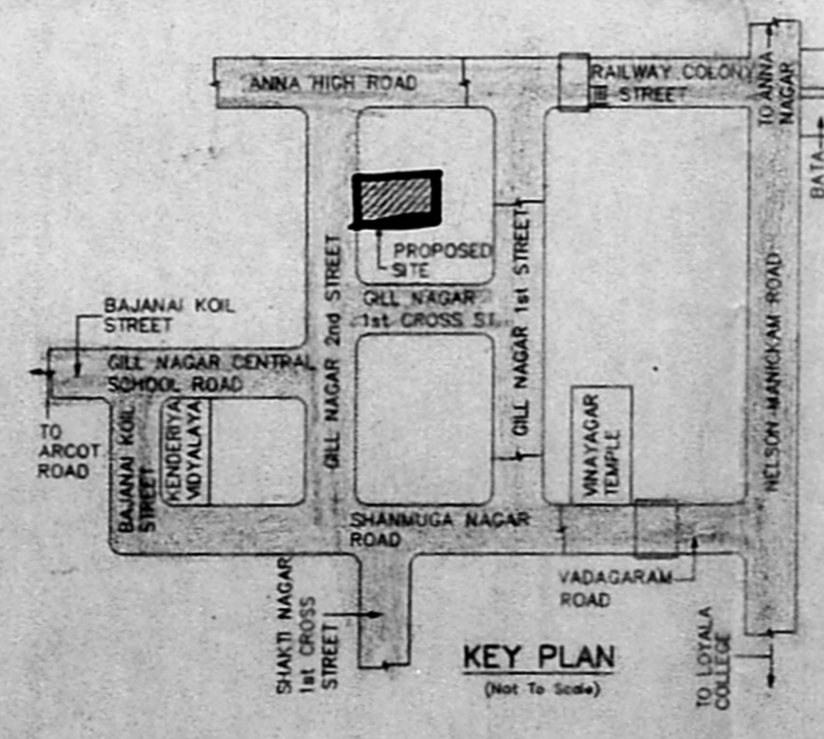

KEY PLAN  
(Not to Scale)

B/SPL-8LD/177/2001  
Planning Permit No.  
**APPROVED**  
SUBJECT TO THE CONDITIONS IN  
THIS OFFICE LETTER.  
No B2/53829/2000/1604/5-2001  
FOR MEMBER SECRETARY  
CHENNAI METROPOLITAN  
DEVELOPMENT AUTHORITY  
CHENNAI-600 008

FRONT ELEVATION

CODE	SIZE	DESCRIPTION
D1	1.00 X 2.18	TEAK WOOD FRAMED FLUSH DOOR
D2	0.91 X 2.18	COUNTRY WOOD FRAMED FLUSH DOOR
D3	0.76 X 2.18	COUNTRY WOOD FRAMED FLUSH DOOR
FD3	1.83 X 2.18	COUNTRY WOOD FRAMED FRENCH DOOR
W7	1.175 X 1.37	STEEL GLAZED WINDOW
W9	0.975 X 1.37	STEEL GLAZED WINDOW
V1	0.91 X 0.66	ALUMINIUM GLAZED VENTILATOR
V2	0.61 X 0.94	ALUMINIUM GLAZED VENTILATOR
O	1.18 X 1.25	OPENING

CMDA (B) No. 1  
C. No. B2/53829/2000  
Asst.

SPECIFICATIONS	
1.	P.C.C. 1:4:8 IN FOUNDATION
2.	SAND FILLING IN FOUNDATION
3.	BRICK WORK IN C.M. 1:6
4.	R.C.C. WORK FOR SLABS, BEAMS & RAFTERS ETC.
5.	PLASTERING IN C.M. 1:5 EXTERNAL & 1:4 INTERNAL
6.	MOSAIC TILED FLOORING
7.	WEATHERING COURSE OF BRICK JELLY LIME CONC.
8.	CONCRETE BLOCK INFILL

AREA STATEMENT	
PLOT AREA	671.49758 M <sup>2</sup>
BUILT UP AREA	987.3022 M <sup>2</sup>

COLOUR INDEX	
PROPOSED CONSTRUCTION	●
BOUNDARY OF SITE	●
ROAD	●

R.No	DATE	ZONE	REVISIONS	INITIAL					
1	035	267 M	5-9-2K	1: 100	SRISHTI 267	SRISHCOOR	O	MAHA	

PROPOSED CONSTRUCTION OF FLATS AT  
PLOT NO.44, GILL NAGAR SECOND STREET,  
CHOOLOIMEDU, CHENNAI - 600 094  
T.S.NO. 44 BLOCK NO. 13  
TALUK: EGMORE - NUNGAMBAKKAM  
C.R. DIVISION NO. 76  
C. ZONE NO : V  
VILLAGE : PULIYUR

OWNER'S SIGNATURE  
LICENCE No. 308/2000-2001  
LICENSED SURVEYOR