



B/KPL-BLDG/168/2001
 Planning Permit No. **APPROVED**
 SUBJECT TO THE CONDITIONS IN THIS OFFICE LETTER.
 Dt: 17/05/2001
 FOR MEMBER SECRETARY
 CHENNAI METROPOLITAN
 DEVELOPMENT AUTHORITY
 CHENNAI-600 008.

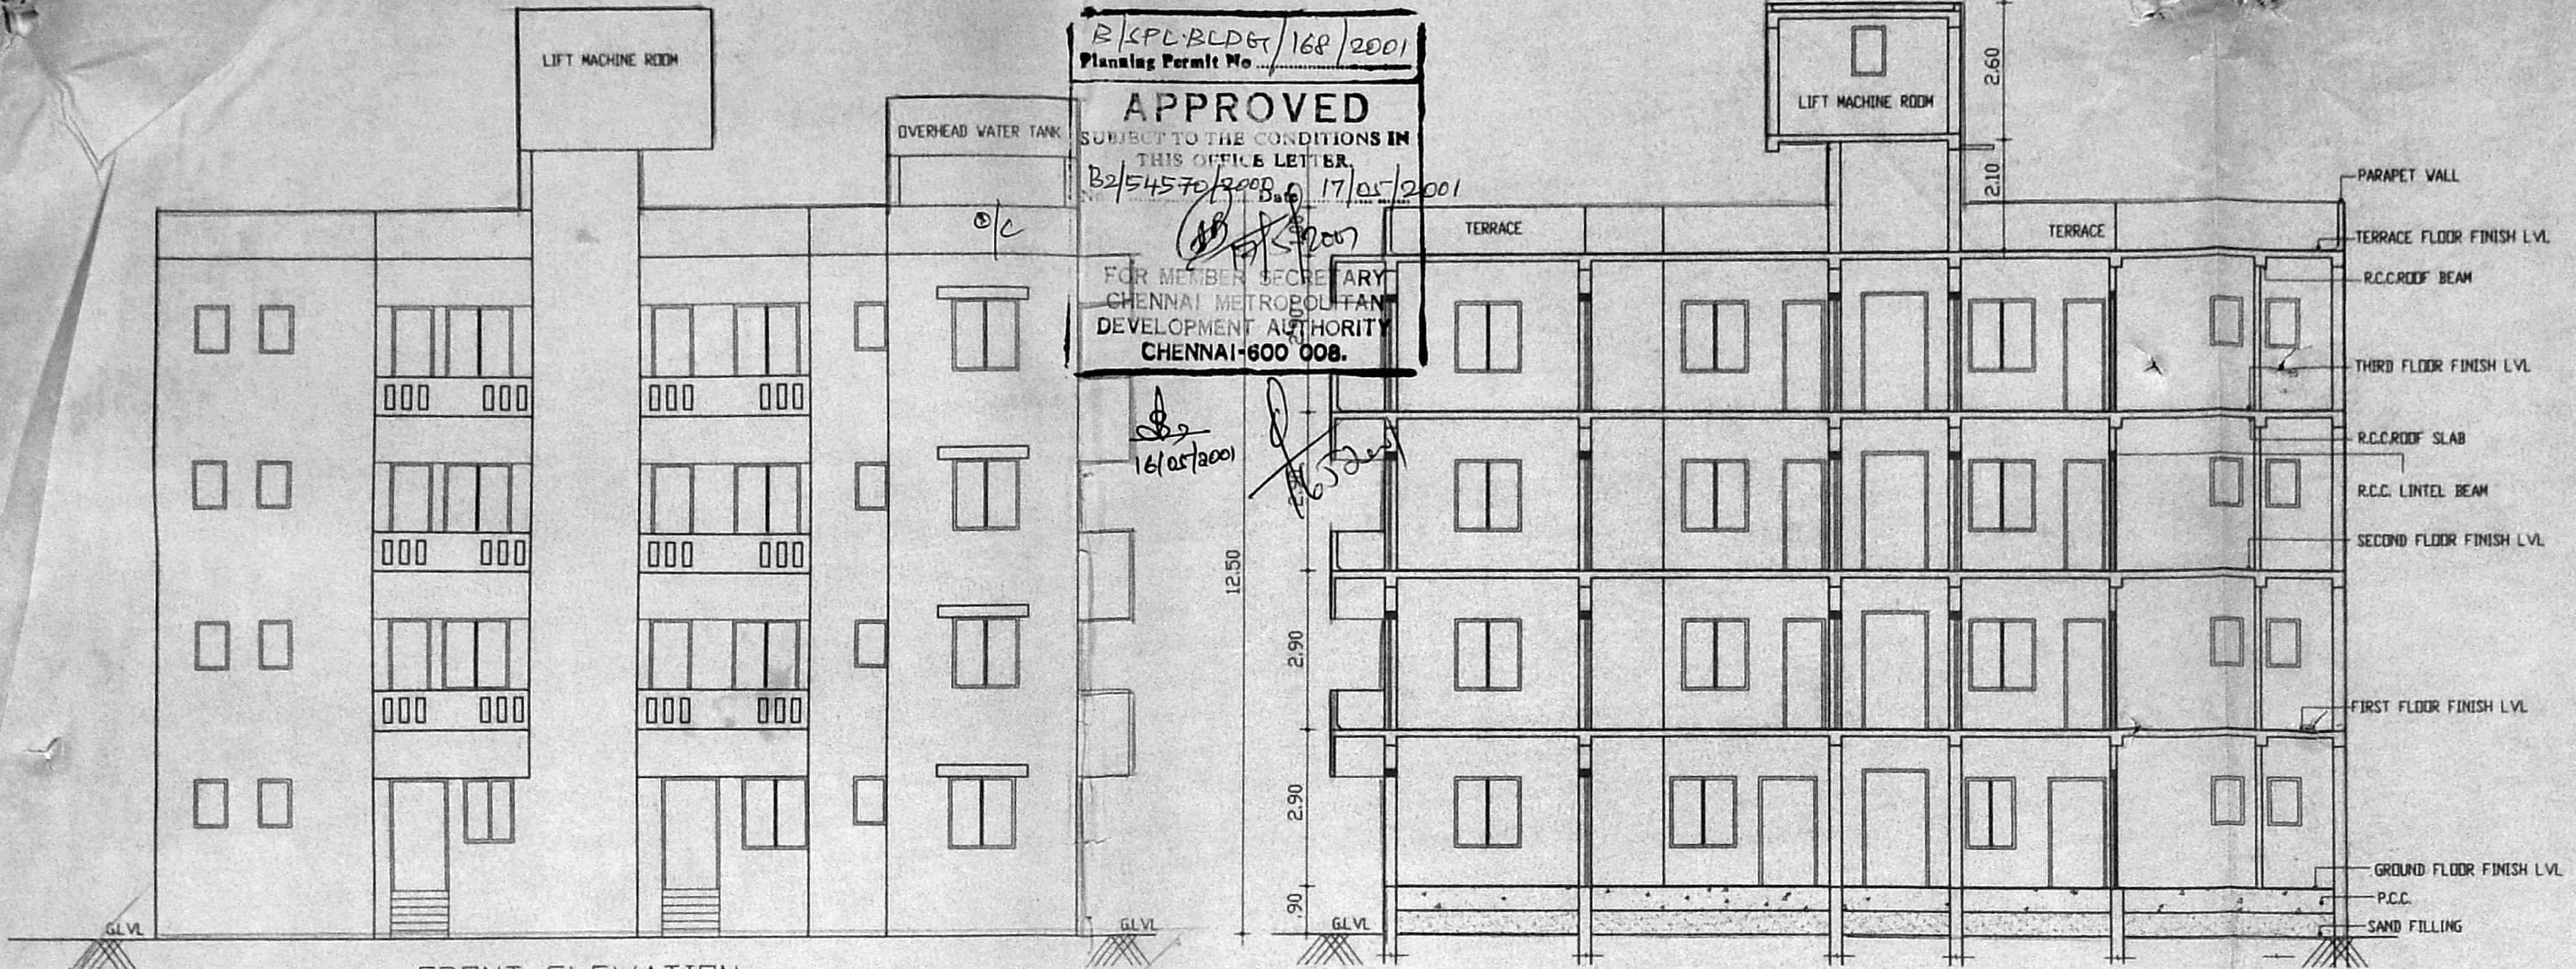


FRONT ELEVATION

SECTION AT A-A

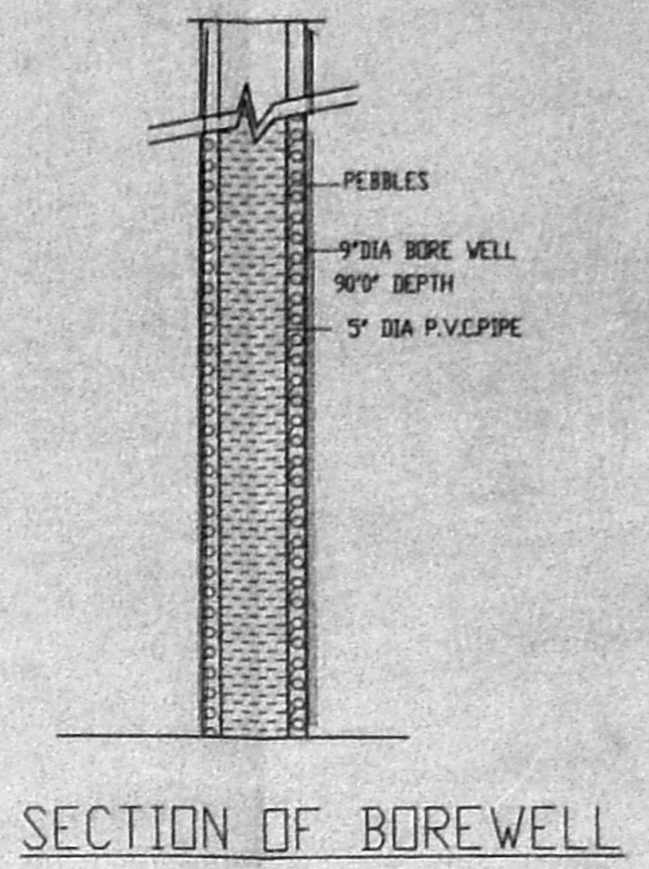


SECTION OF BOREWELL

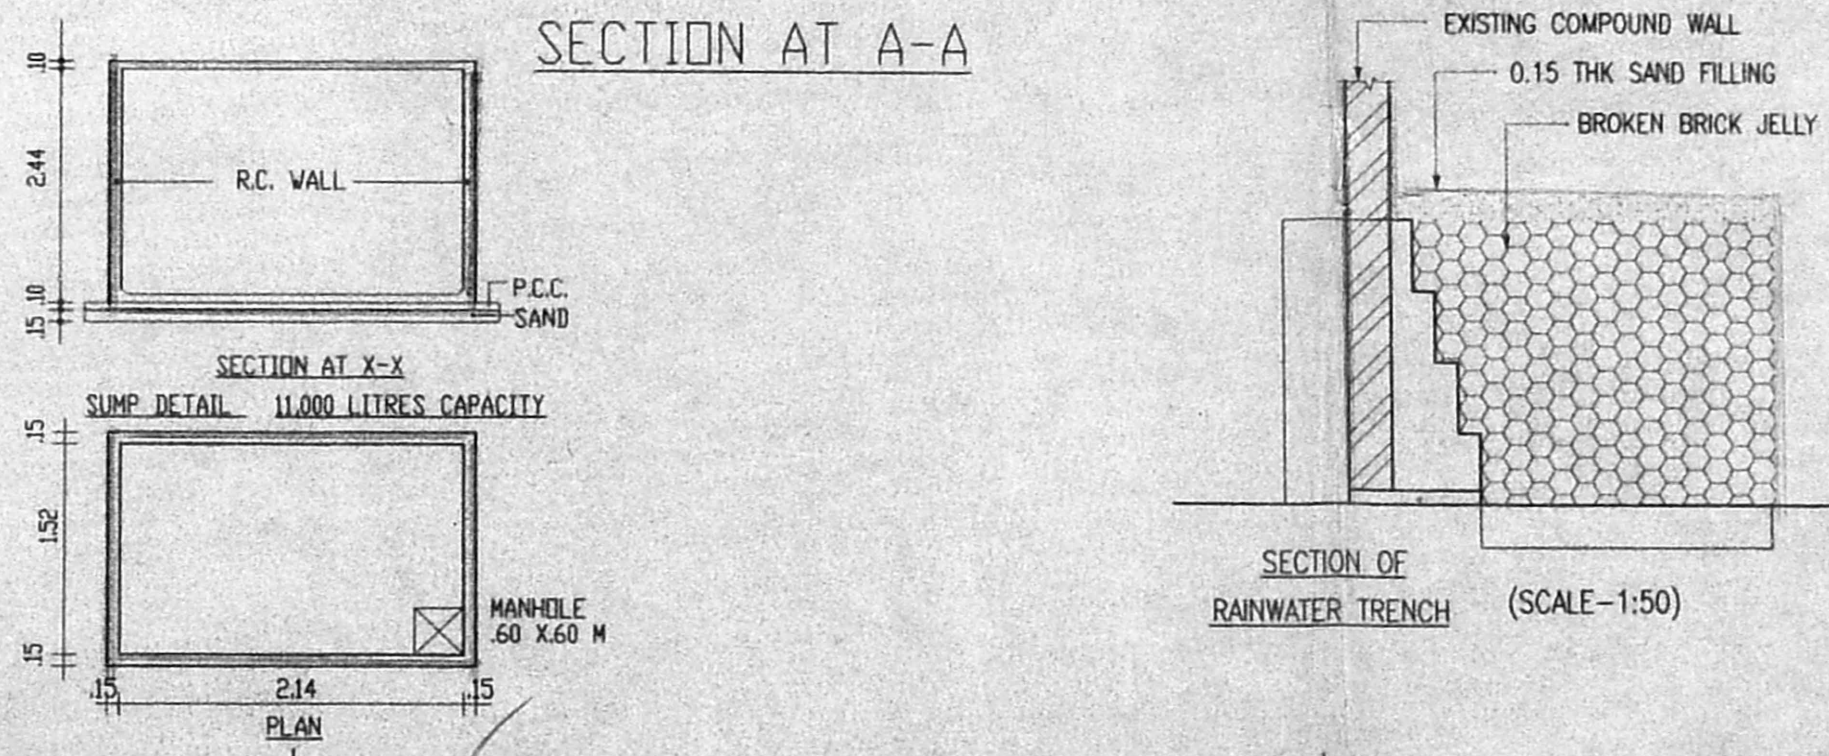


SECTION AT X-X


SECTION OF RAINWATER TRENCH (SCALE-1:50)

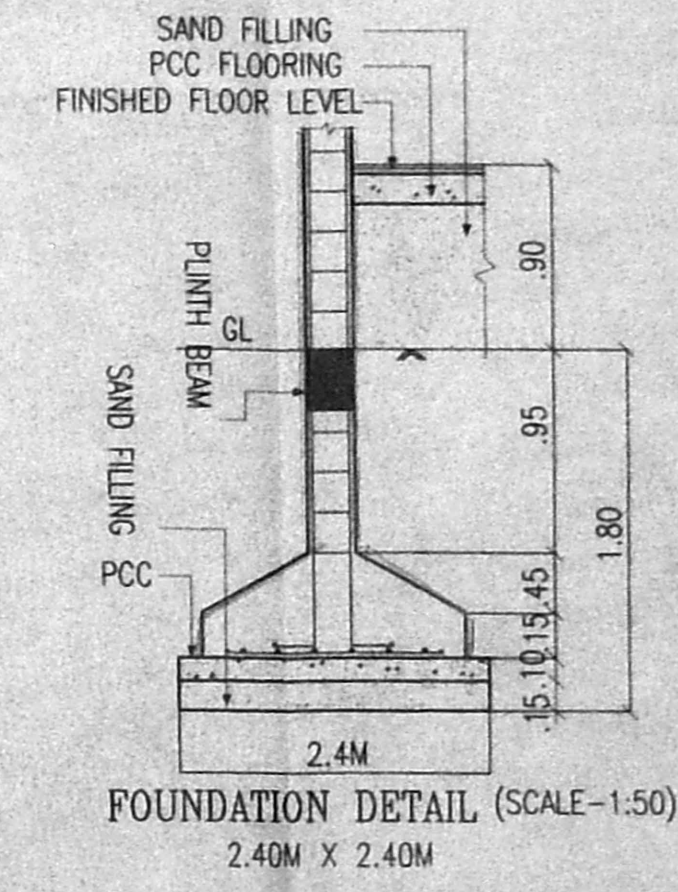

FOUNDATION DETAIL (SCALE-1:50)

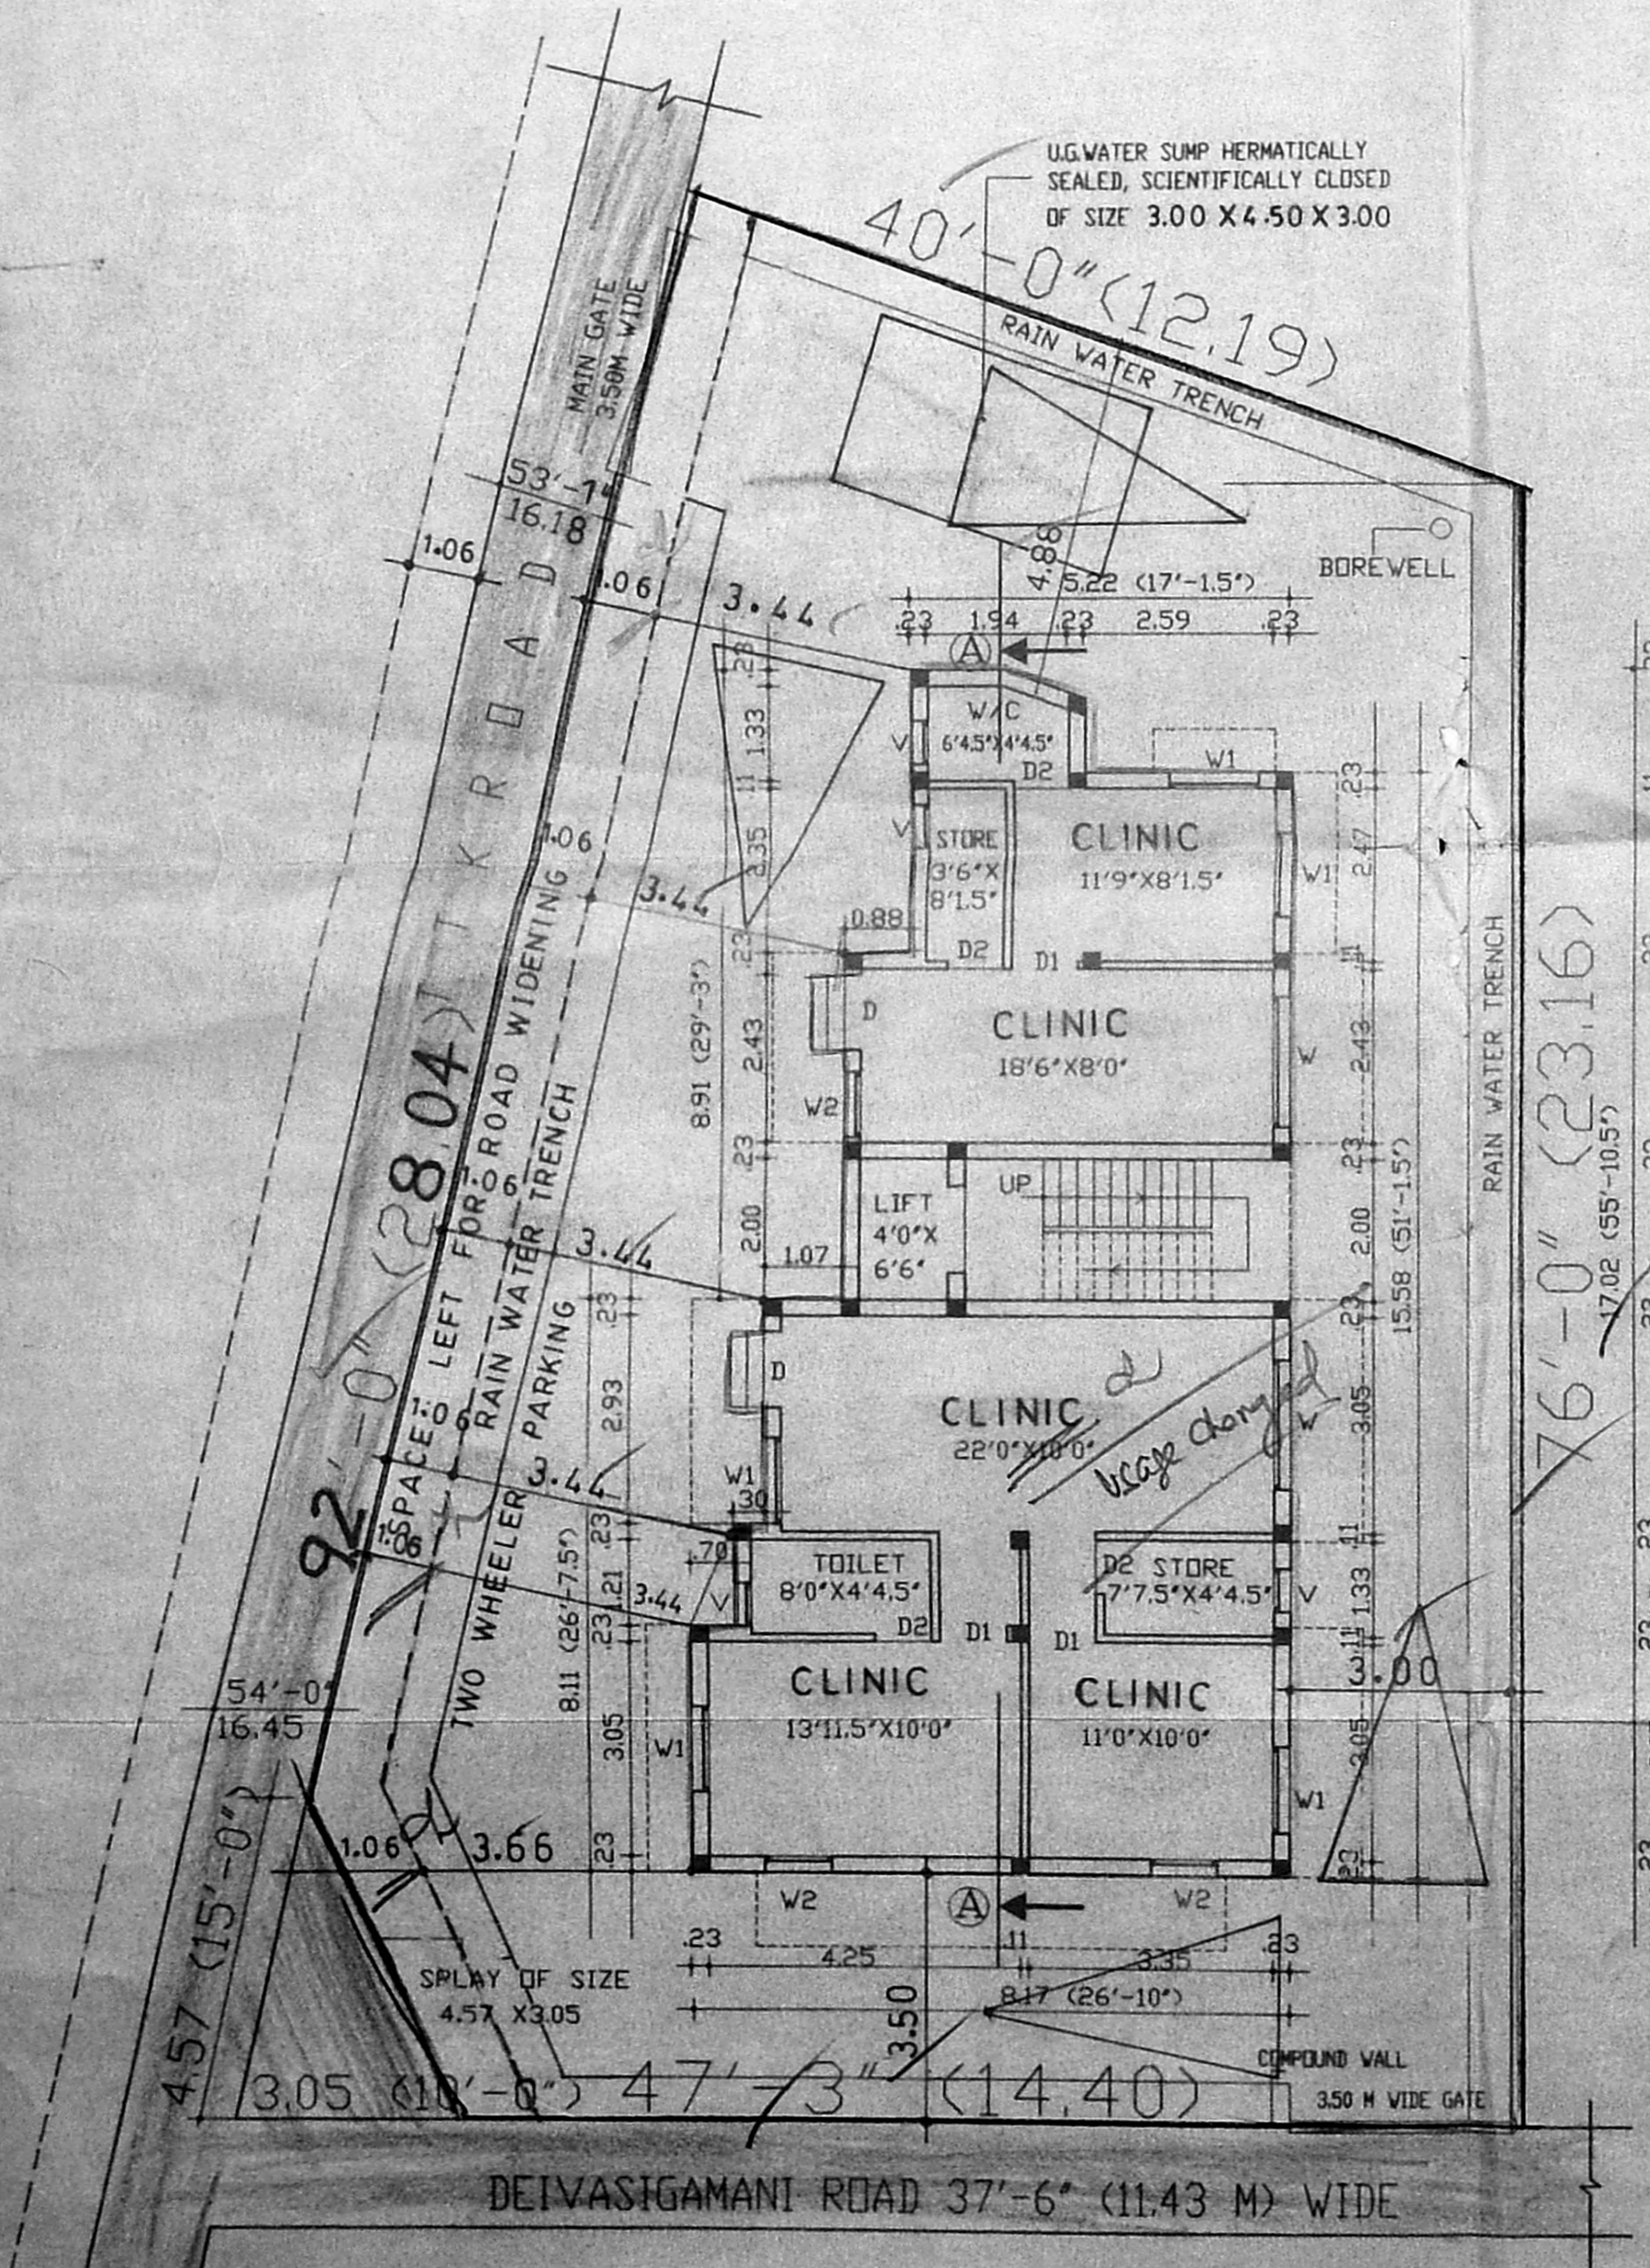


SITE CUM GROUND FLOOR PLAN

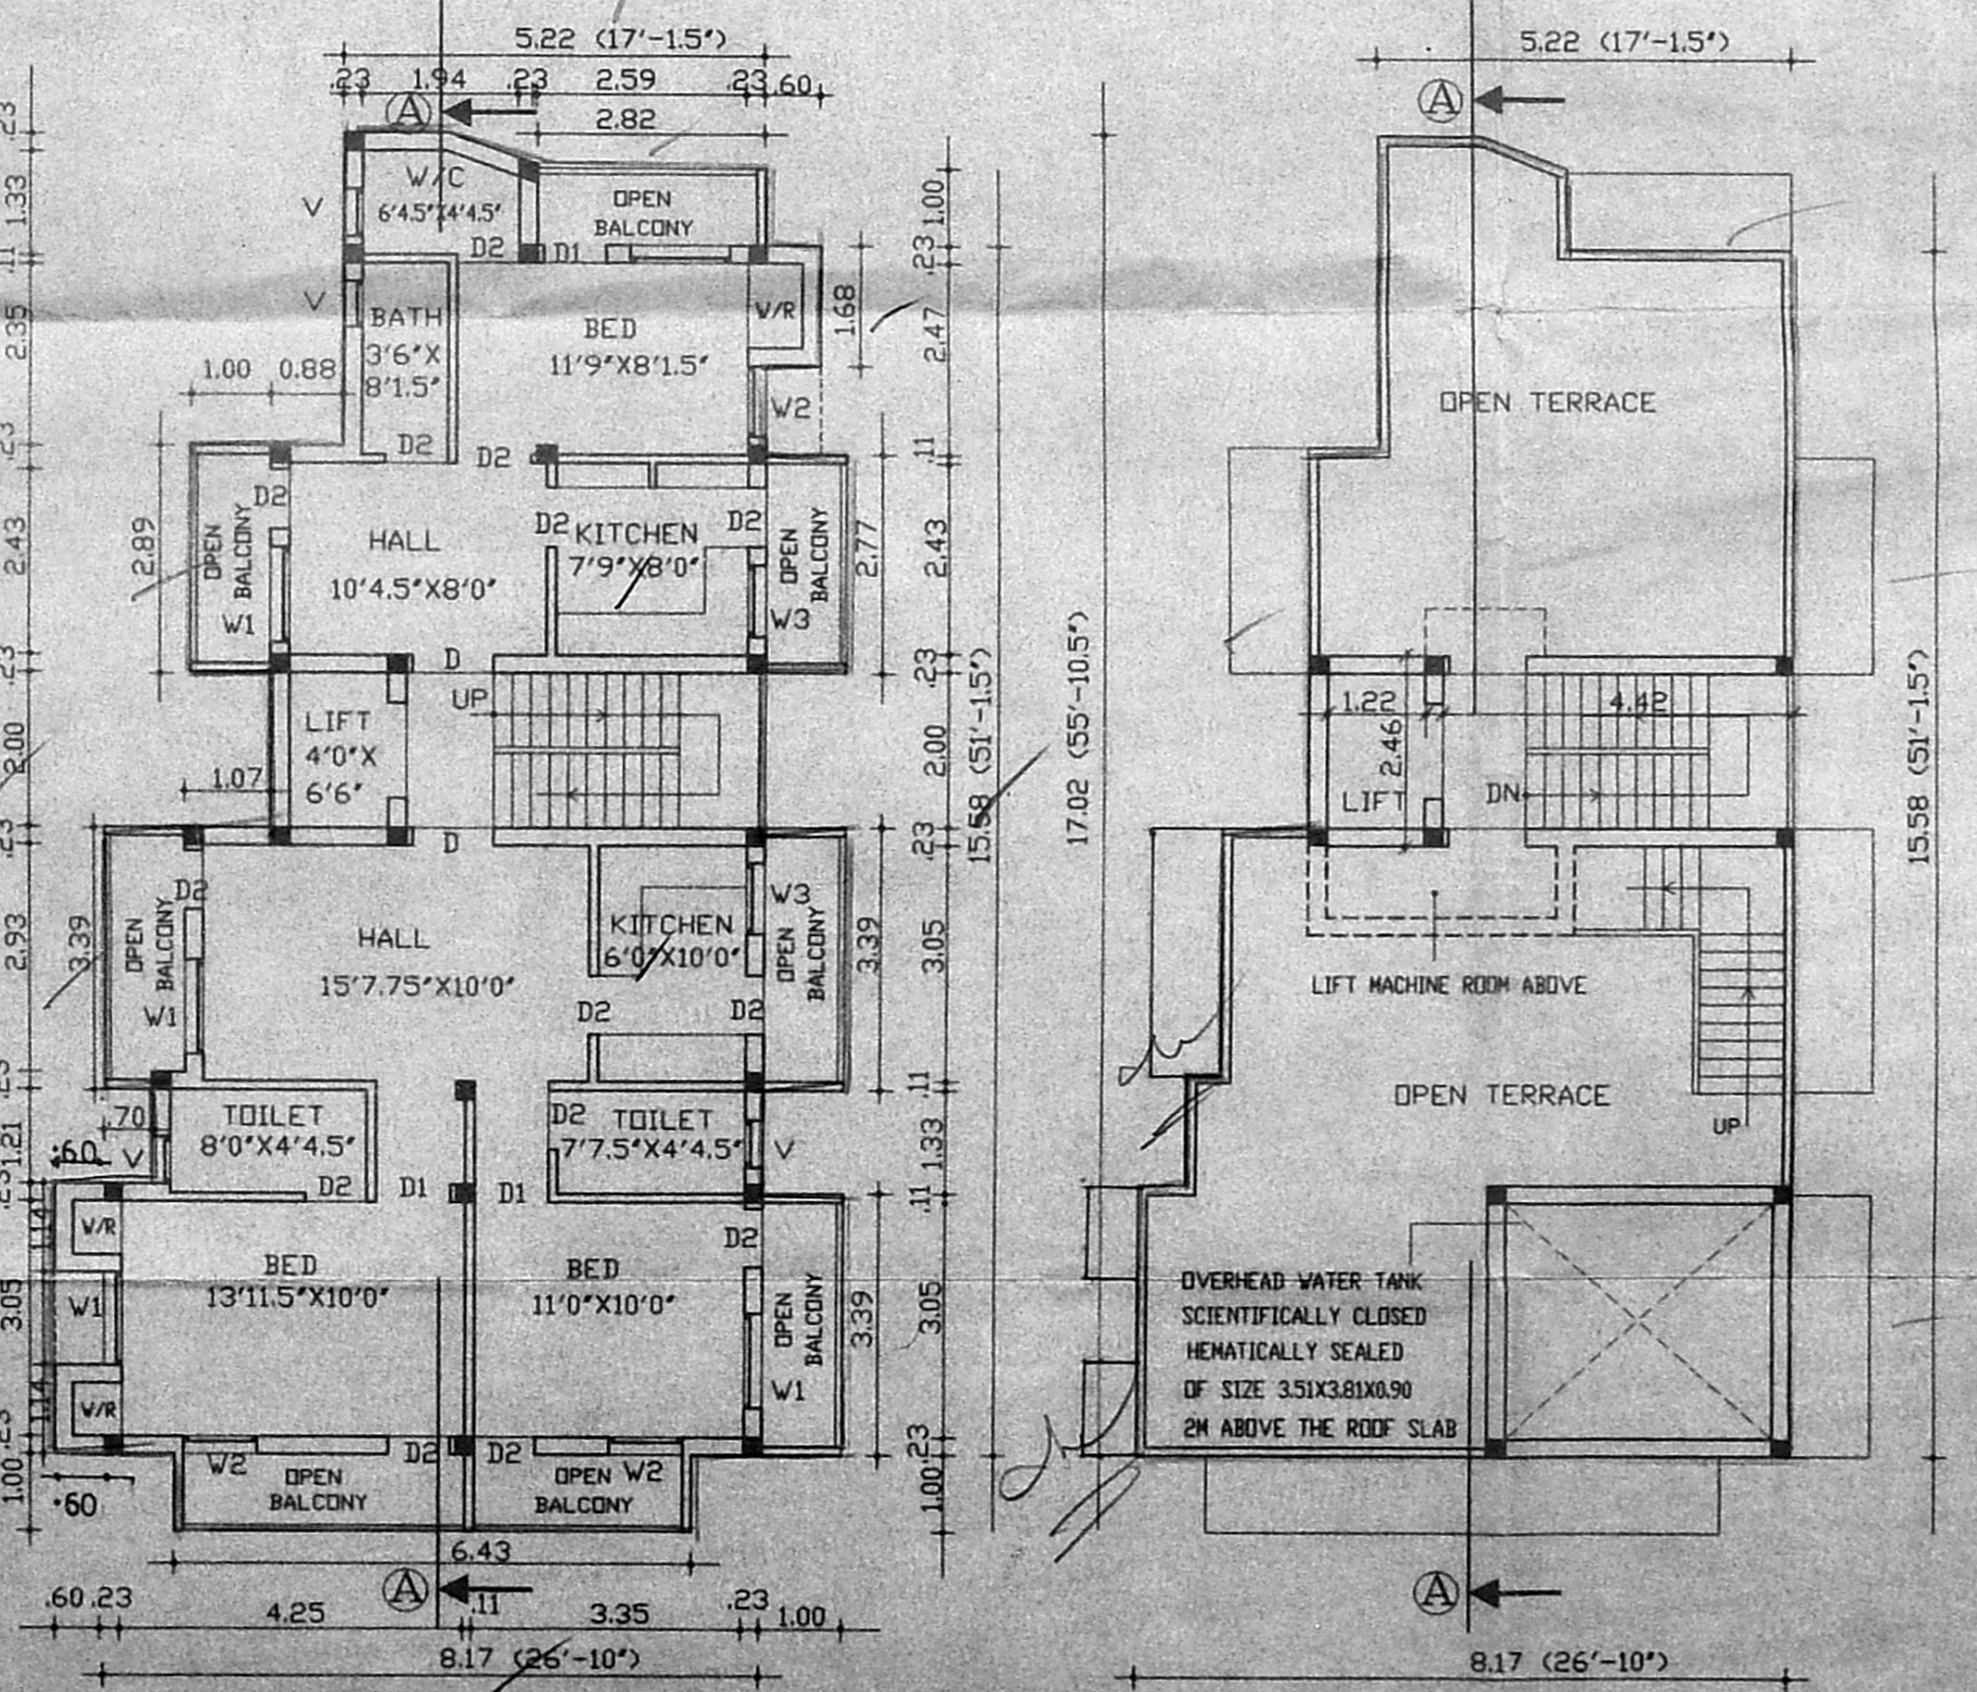


TYPICAL FLOOR PLAN (FIRST, SECOND & THIRD FLOOR PLAN)

TERRACE FLOOR PLAN

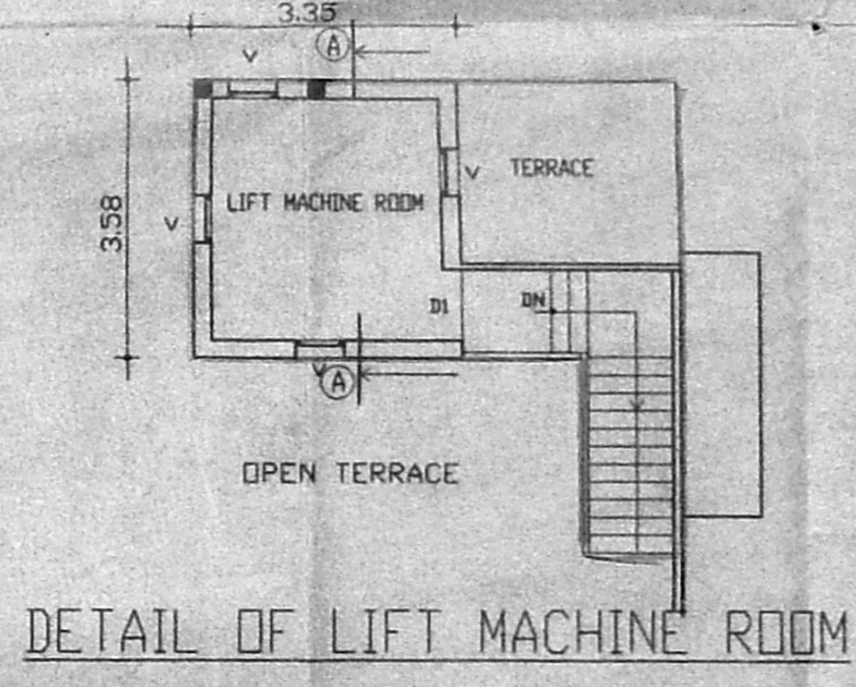

DETAIL OF LIFT MACHINE ROOM

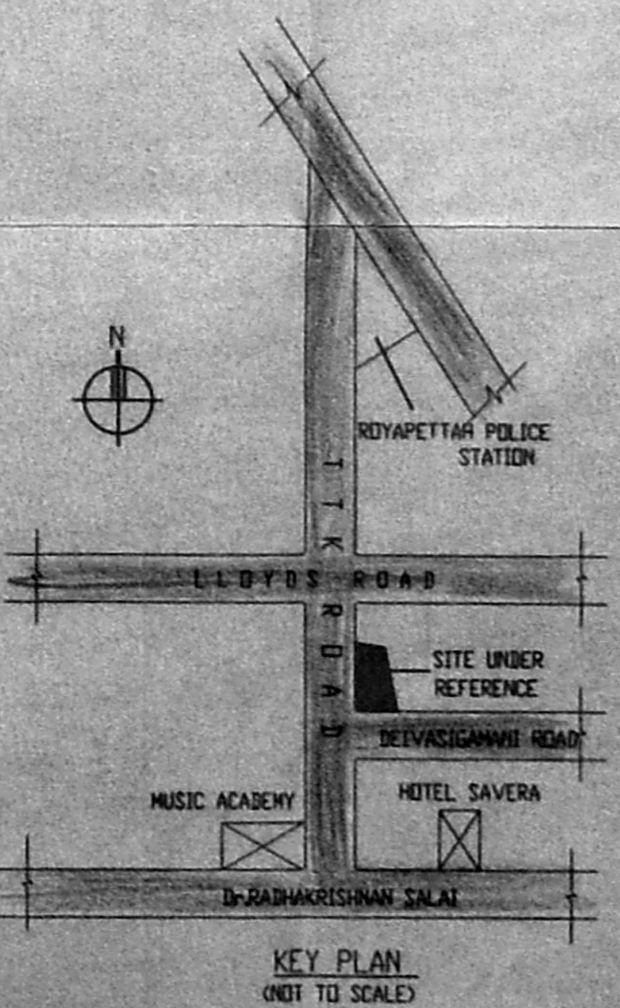

KEY PLAN (NOT TO SCALE)

SCHEDULE OF JOINERY :

TYPE	DESCRIPTION	SIZE
D	DOOR	0.90 X 2.10
D1	DOOR	0.90 X 2.10
D2	DOOR	0.75 X 2.10
D3	DOOR	1.83 X 1.35
W1	--DO--	1.22 X 1.35
W2	--DO--	0.90 X 1.35
W3	--DO--	0.90 X 1.22
V	VENTILATOR	0.60 X 0.90

CMDA (B) / No. 1
 C. No. B2 / 54570/2001
 Asst. Surveyor
 P. A. 19/03/2001
 379.55
 108.94
 136.84
 136.84
 519.46
 1.36
 36.05%
 18.71

NOTES:-
 ALL SPECIFICATIONS AS PER N.B.C.
 ALL DIMENSIONS ARE IN METERS.

PROJECT ADDRESS :
 PLAN SHOWING THE PROPOSED CLINIC & RESIDENTIAL APARTMENTS AT No:19, DEIVASTIGAMANI ROAD, ROYAPETTAH, CHENNAI -14. D.S.NO: 3269 PART., R.S.NO: 1149/36PART, C.C.NO 879 PART, CORPORATION DIVISION NO:95, ZONE - 6. DEMOLITION DA No: D6/468/2000 dt 26.9.00. BLOCK NO:24, MYLAPORE VILLAGE.

DATE : 21.11.2000
 SCALE : 1:100
 NORTH POINT

COLOUR INDEX :
 BOUNDARY
 PROPOSED ROAD

OWNER'S SIGNATURE :
 K. Yogalakshmi

ARCHITECT:
 SUREN ASSOCIATES
 ARCHITECT M.M. SURENDRAN
 MARCH.(I.T.),M.T.P.,M.I.P.A.,M.C.A.
 13, JAGADAMBAL STREET, T.NAGAR, CH-17.