




BSPD-2016/2000
 Planning Permit No.
APPROVED
 SUBJECT TO THE CONDITIONS IN
 THIS OFFICE LETTER.
 No. B/1858/2000 Date 10/1/2000
 FOR MEMBER SECRETARY
 CHENNAI MUNICIPAL CORPORATION
 CHENNAI-600 008.

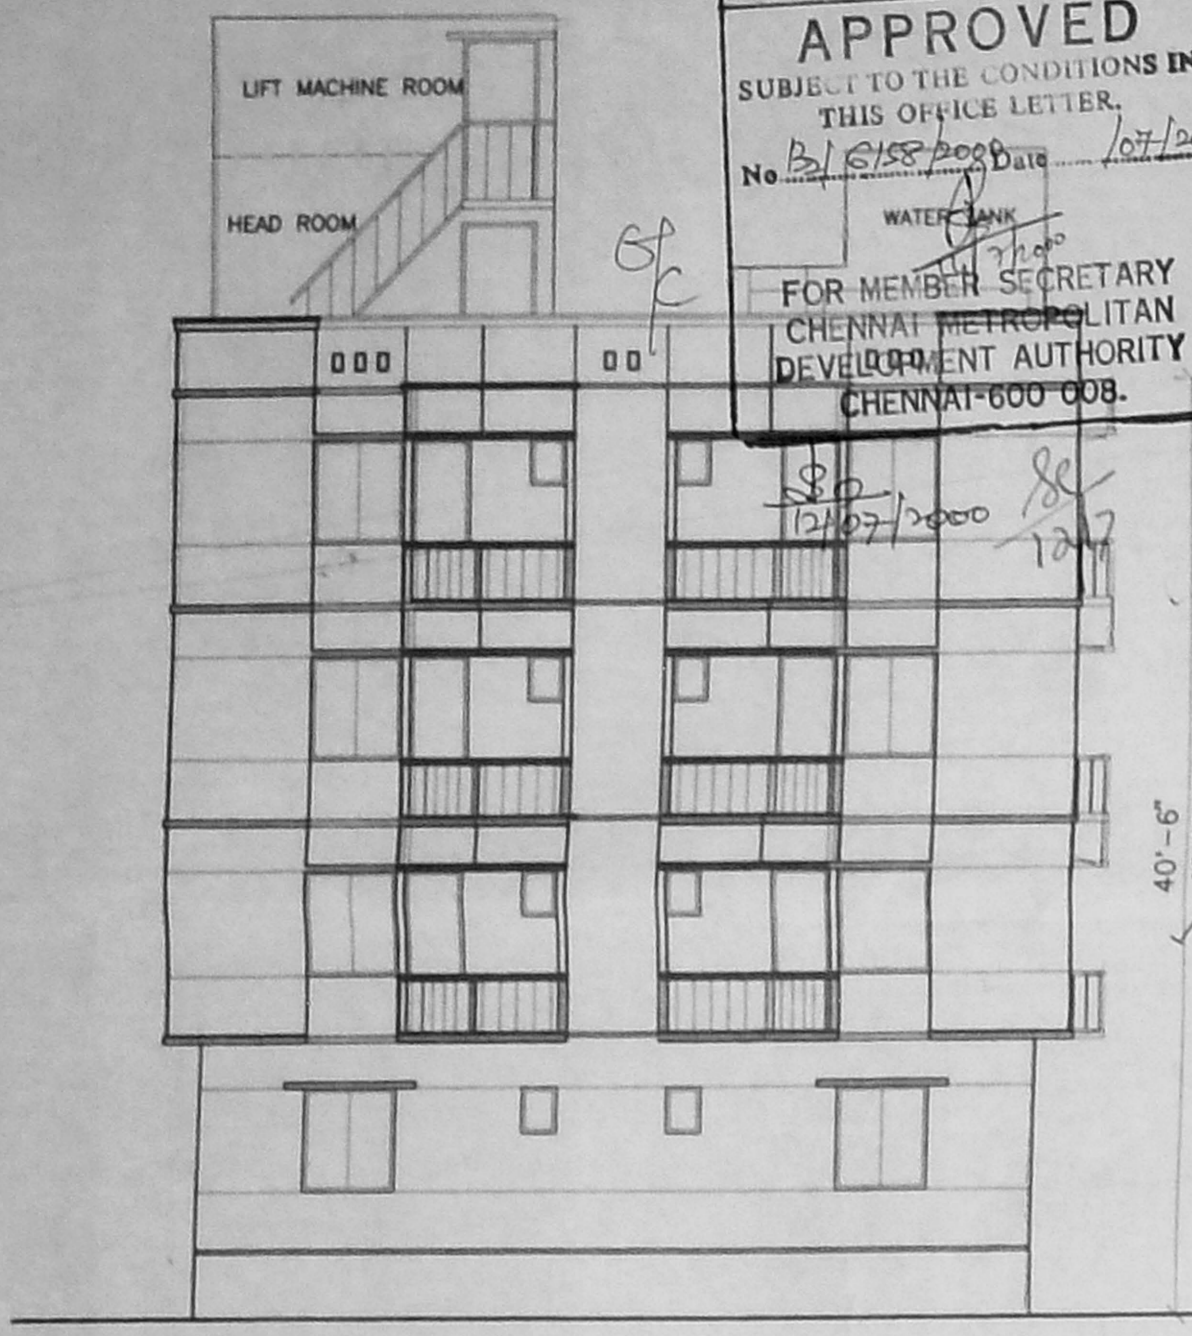


FRONT ELEVATION

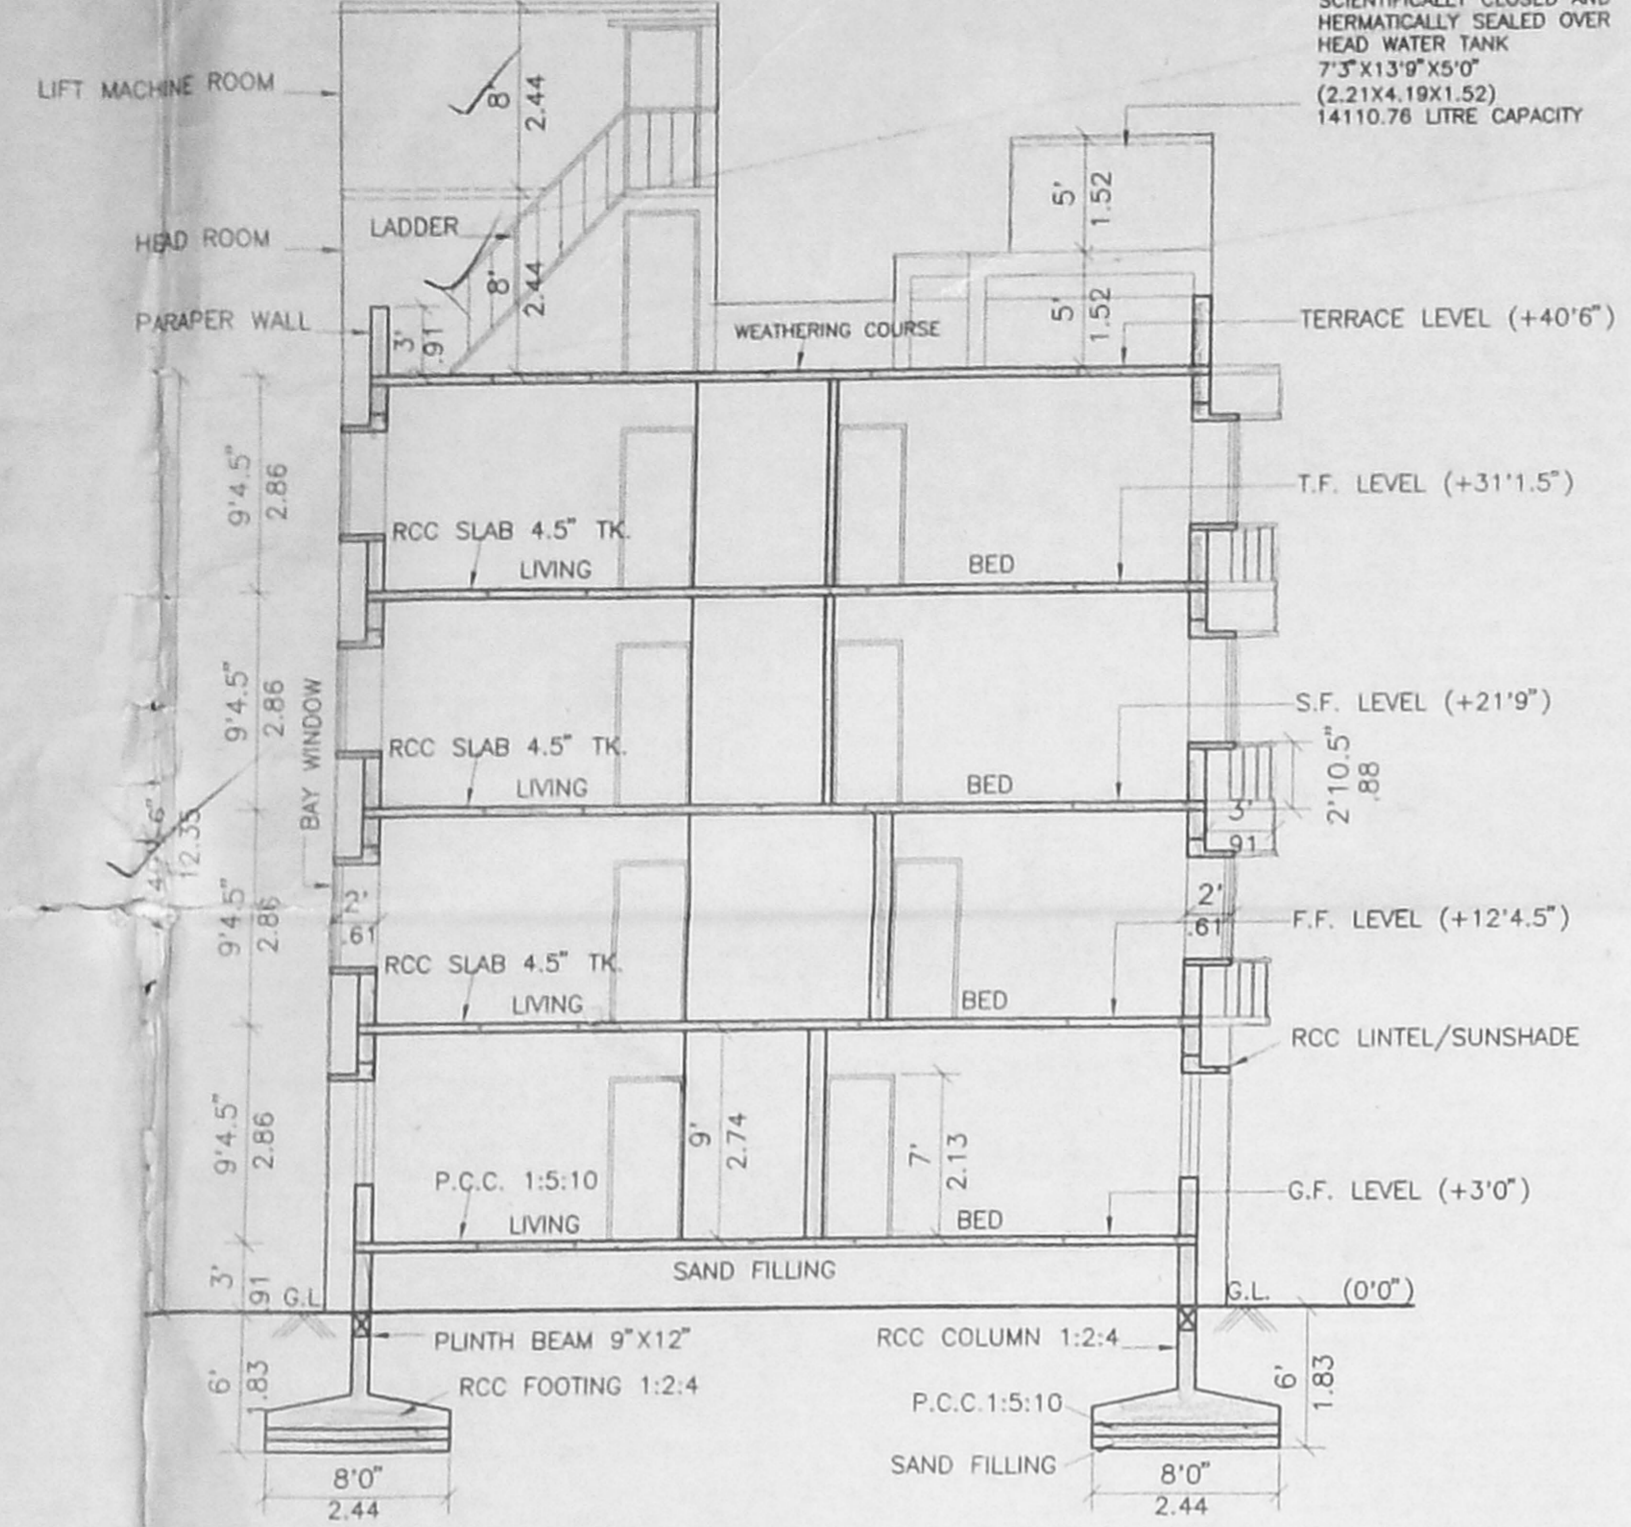


SECTION ON X-X

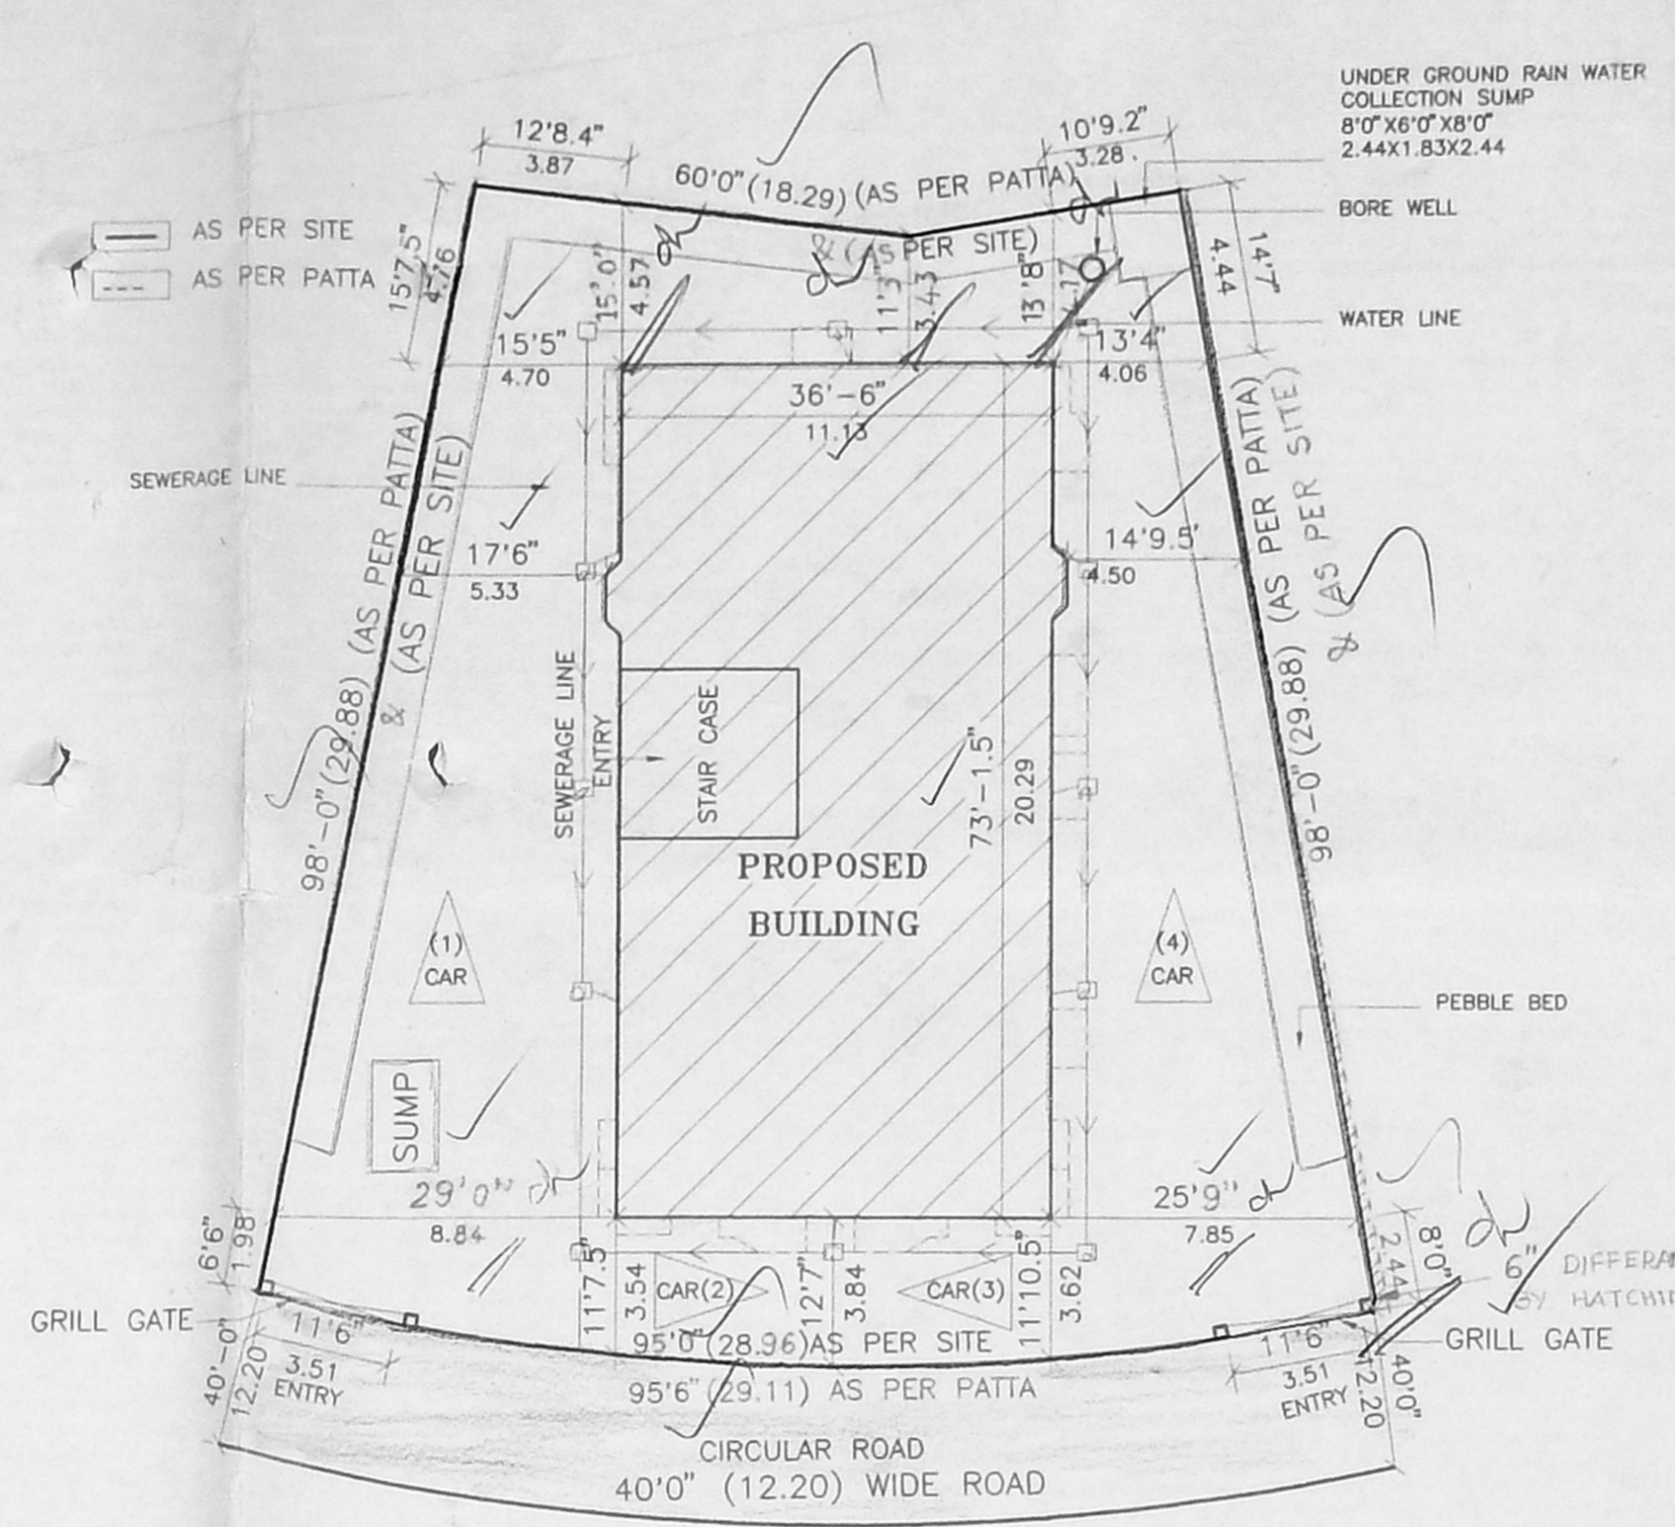


SITE PLAN
 (SCALE 1:200)

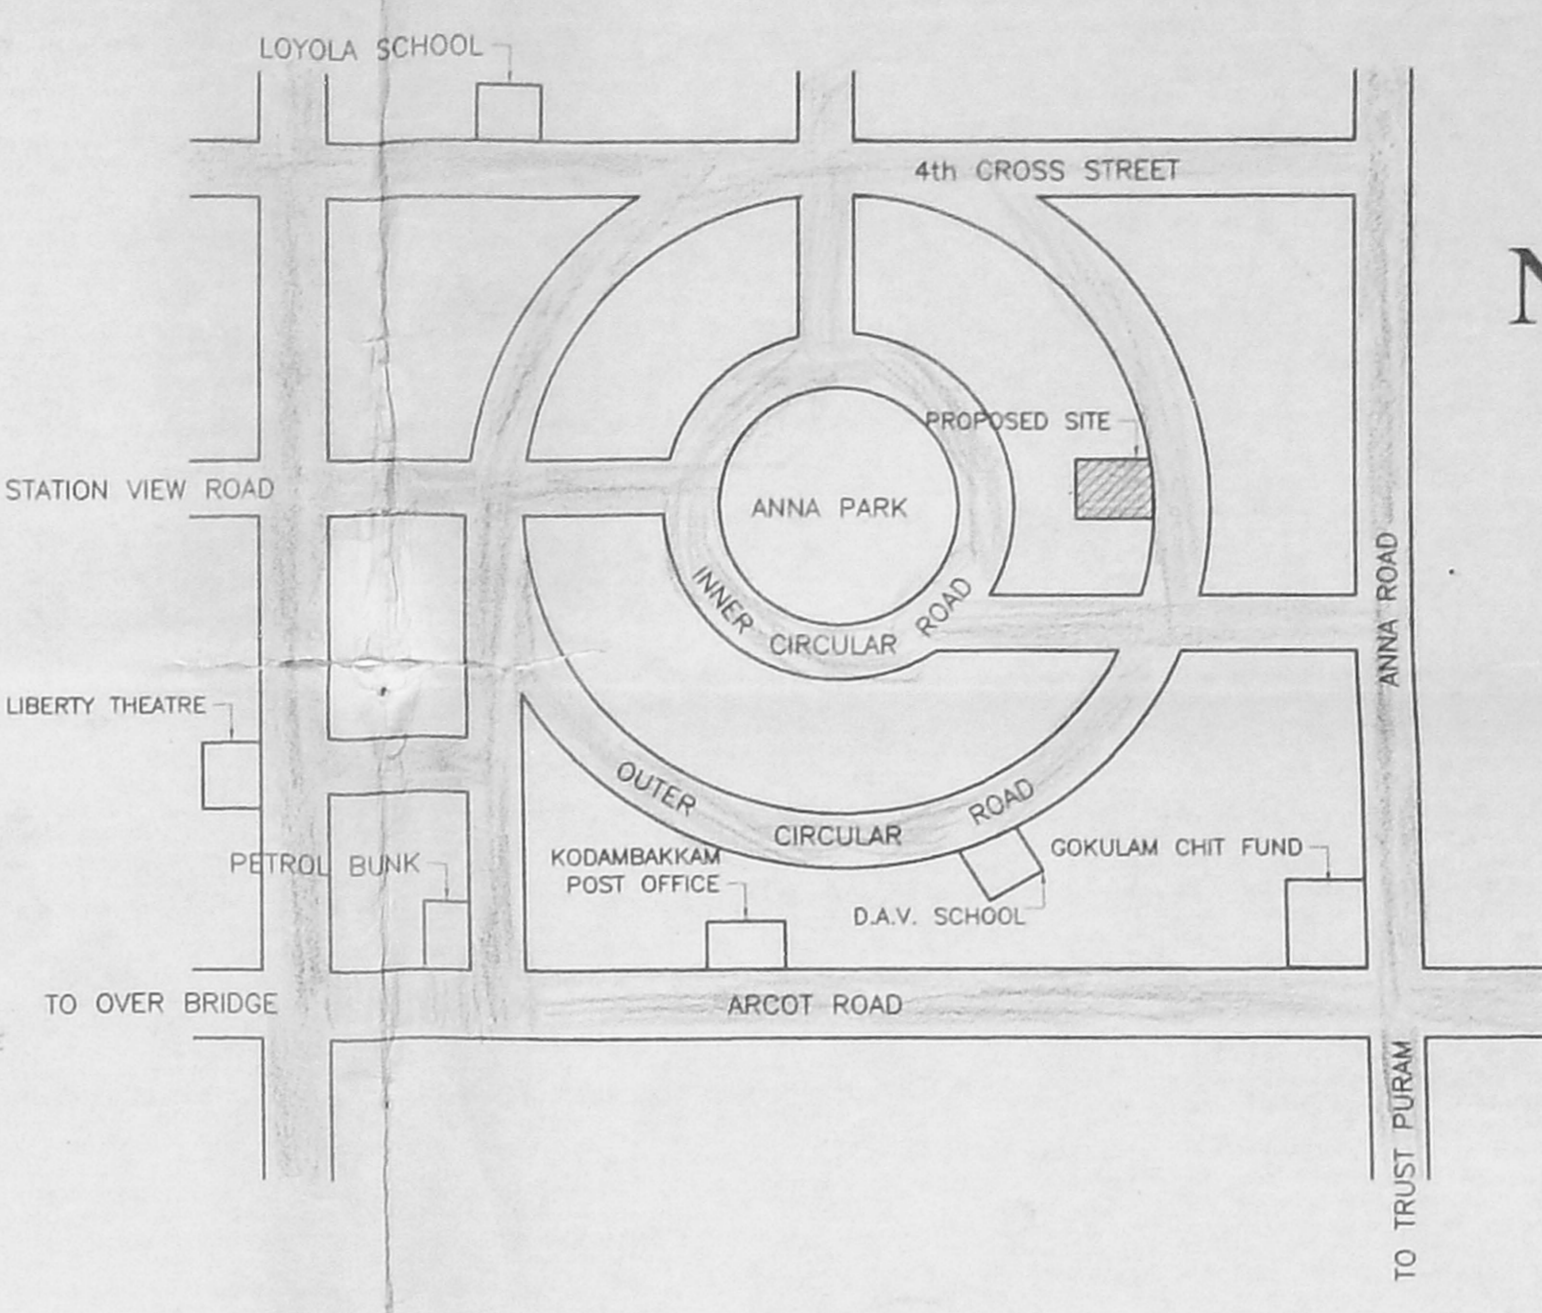


KEY PLAN
 (NOT TO SCALE)

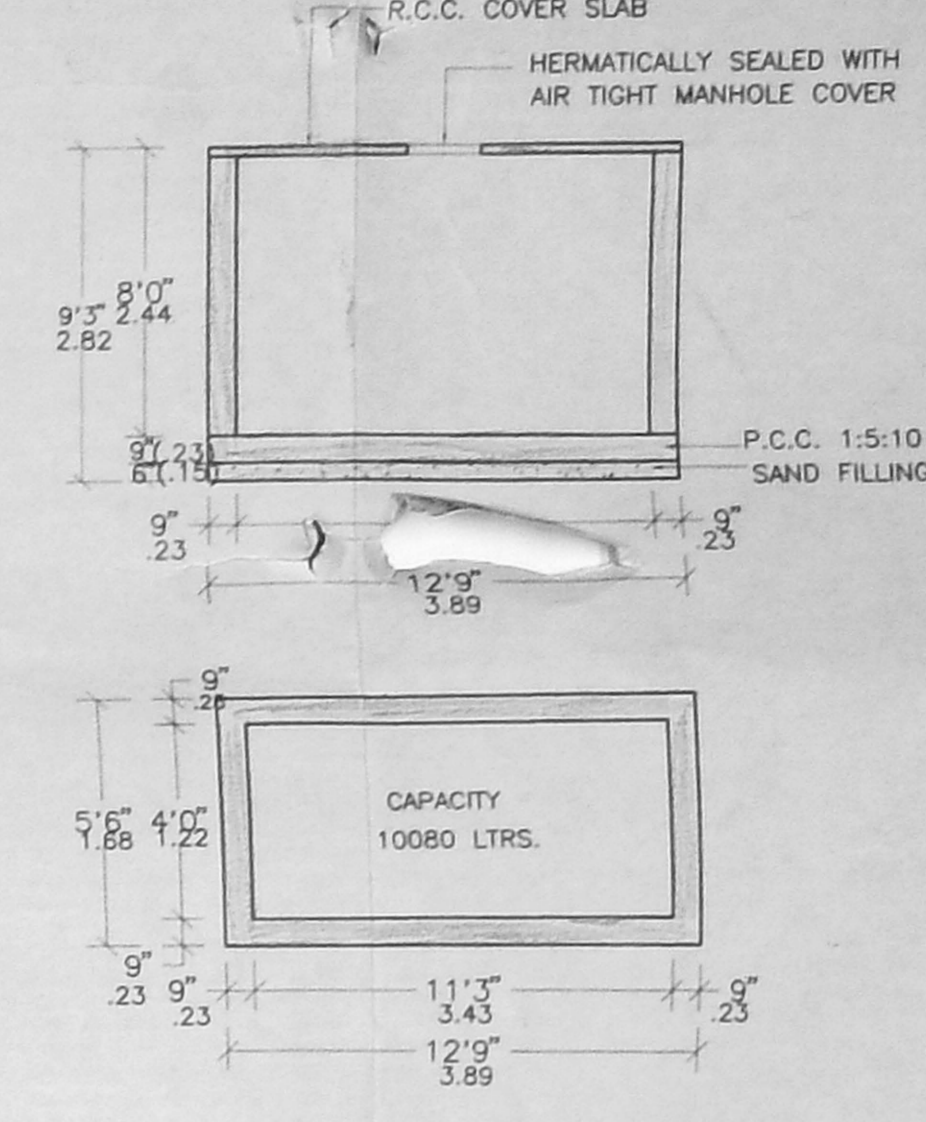


DETAILS OF SUMP

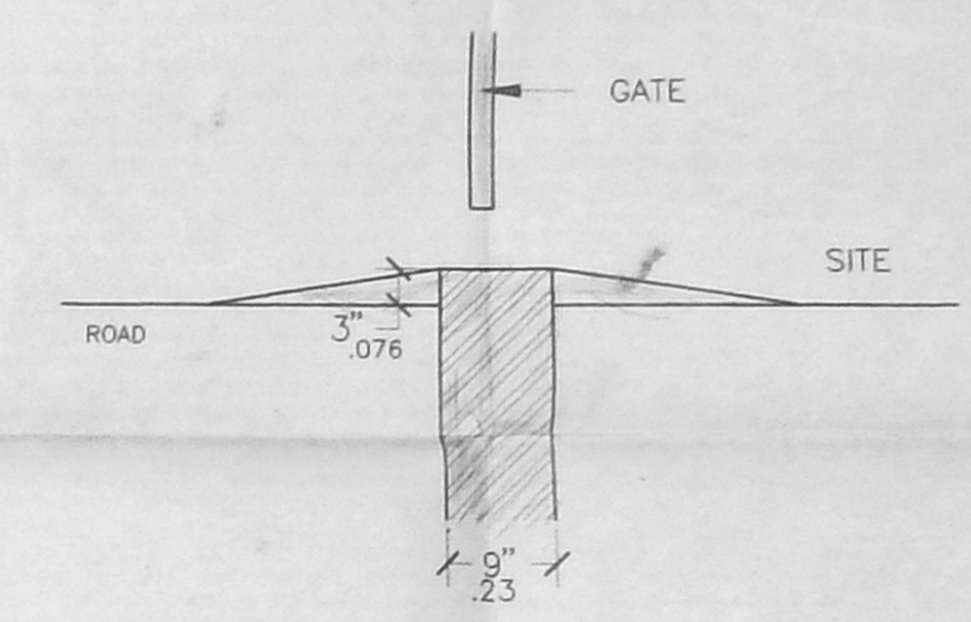


DETAILS OF DWARF WALL

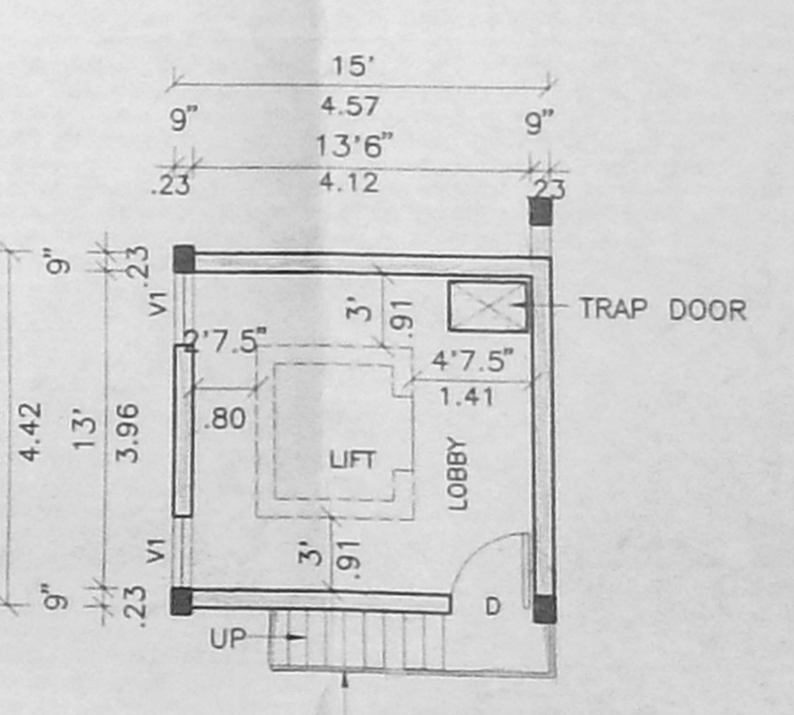


DETAILS OF LIFT
 MACHINE ROOM

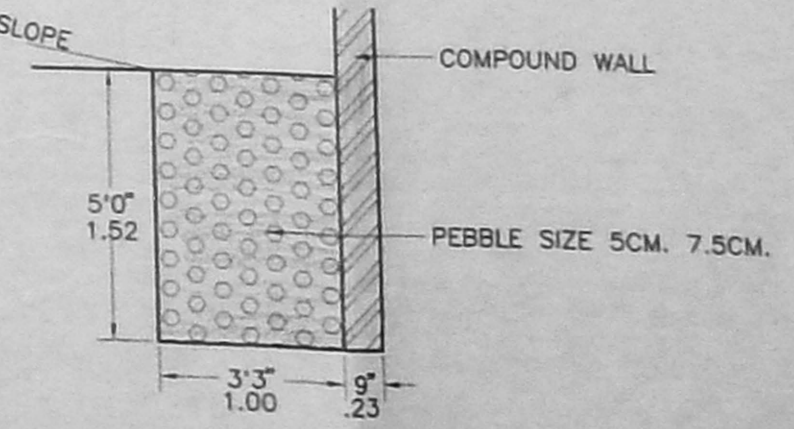


DETAILS OF PEBBLE BED

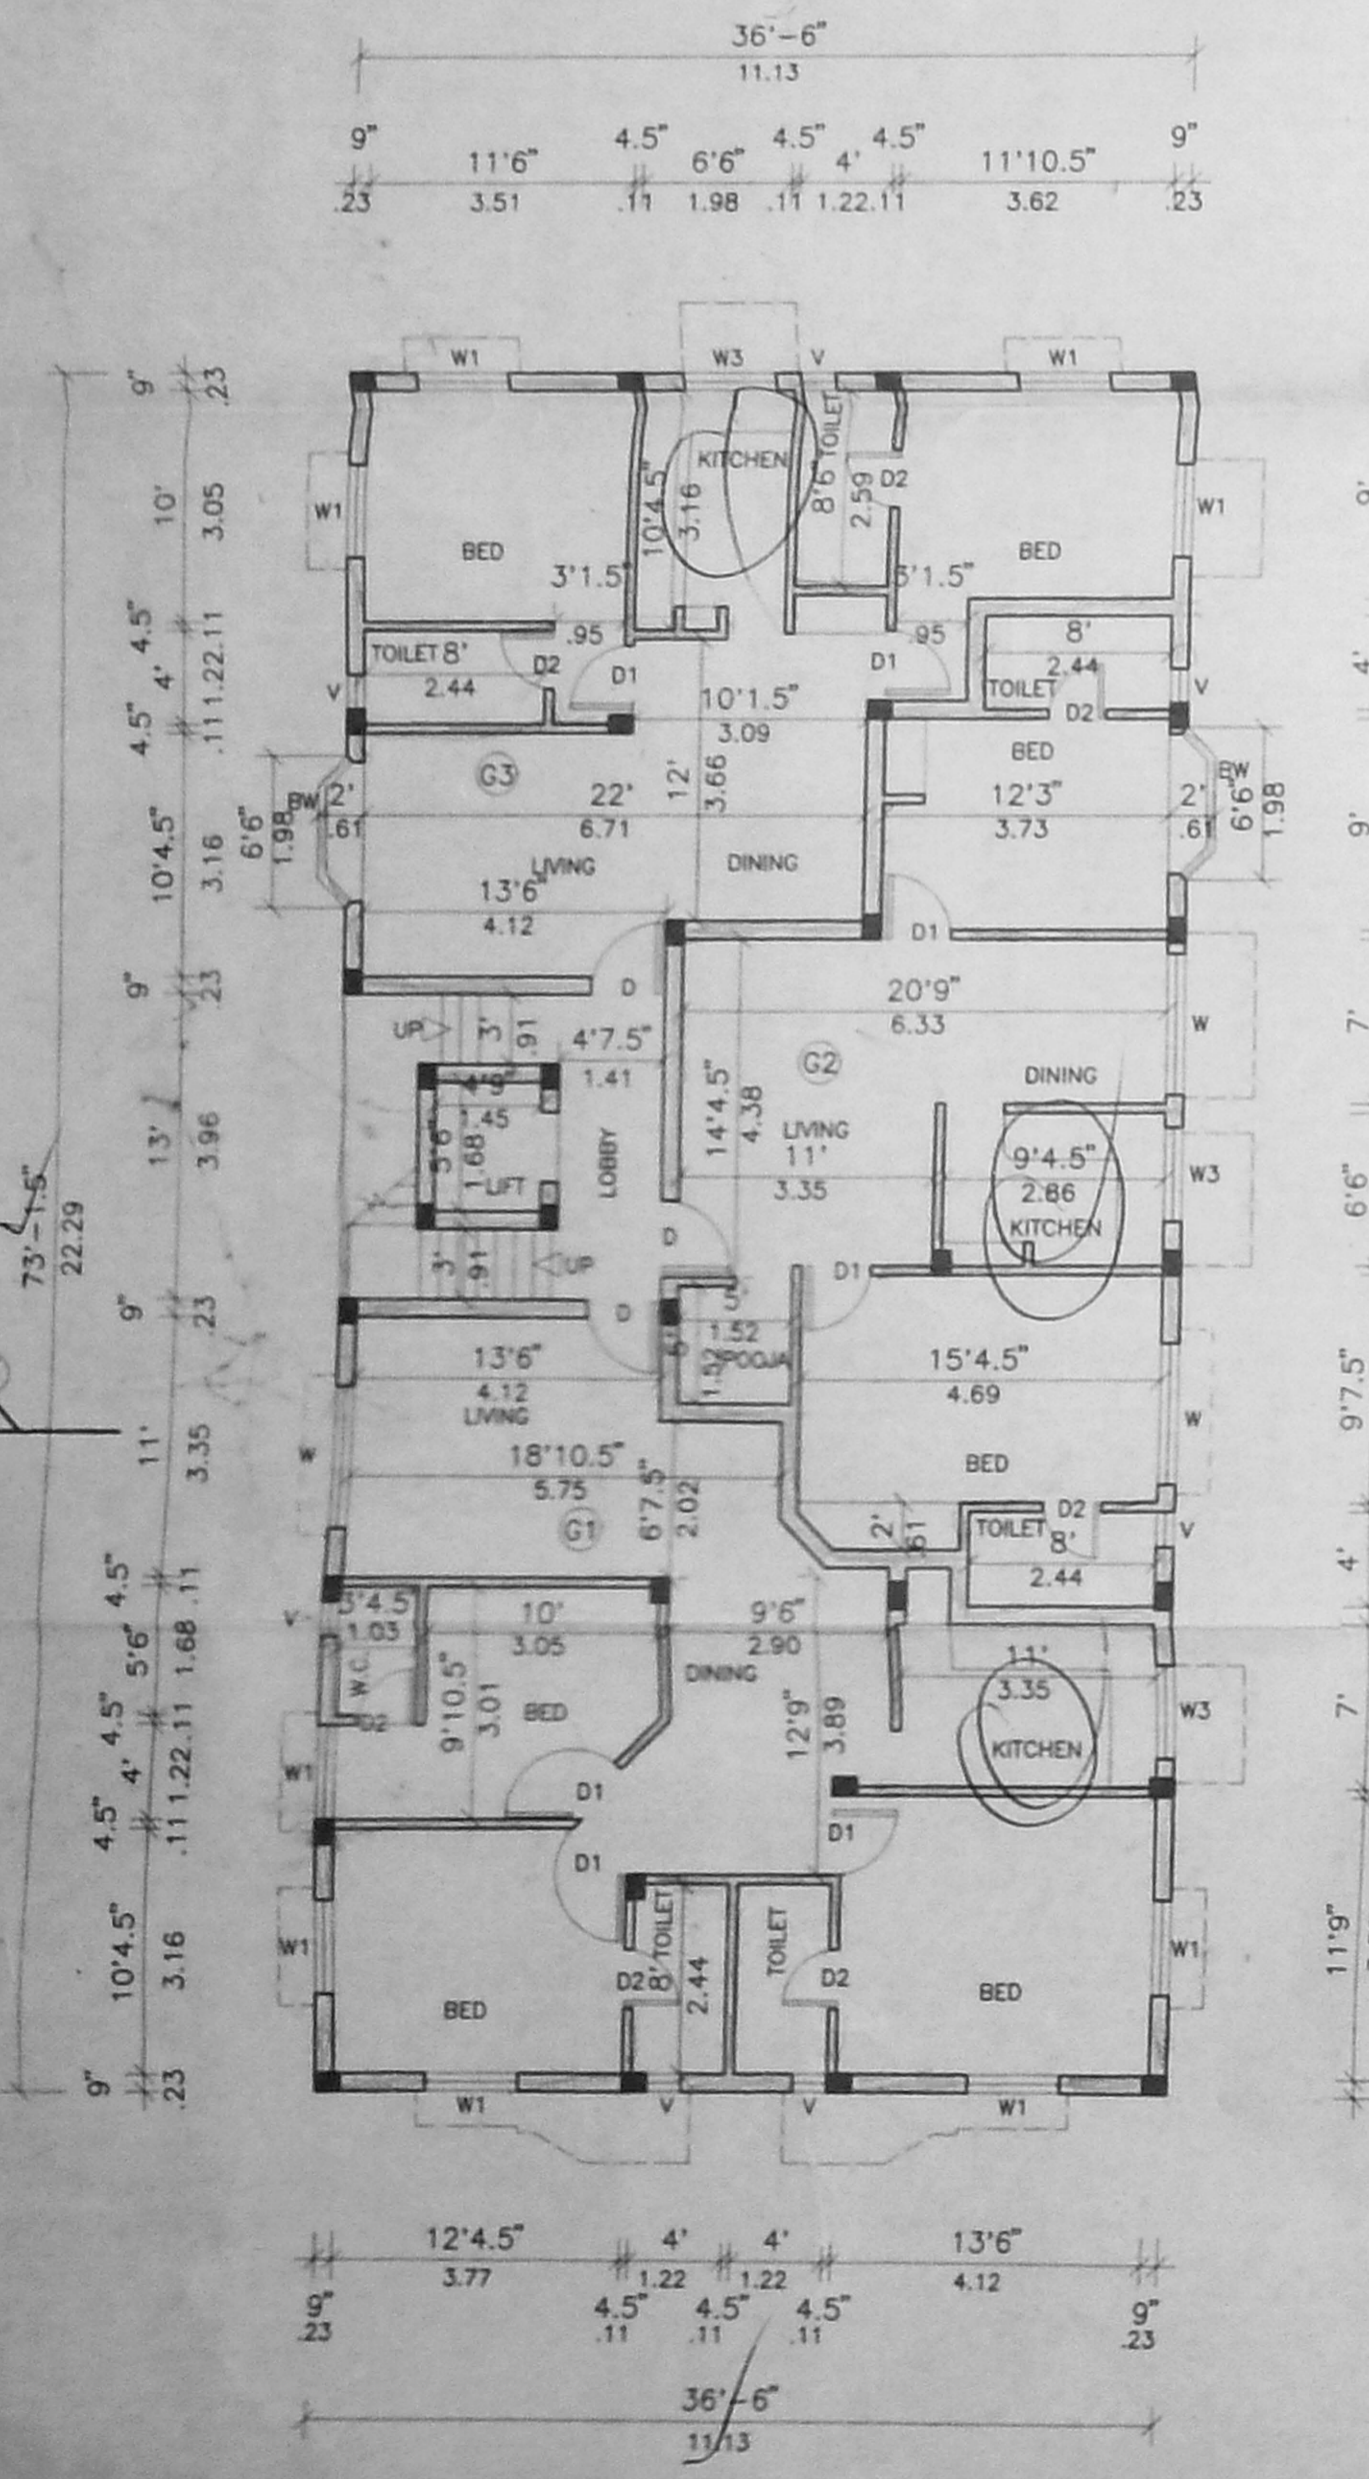


GROUND FLOOR PLAN

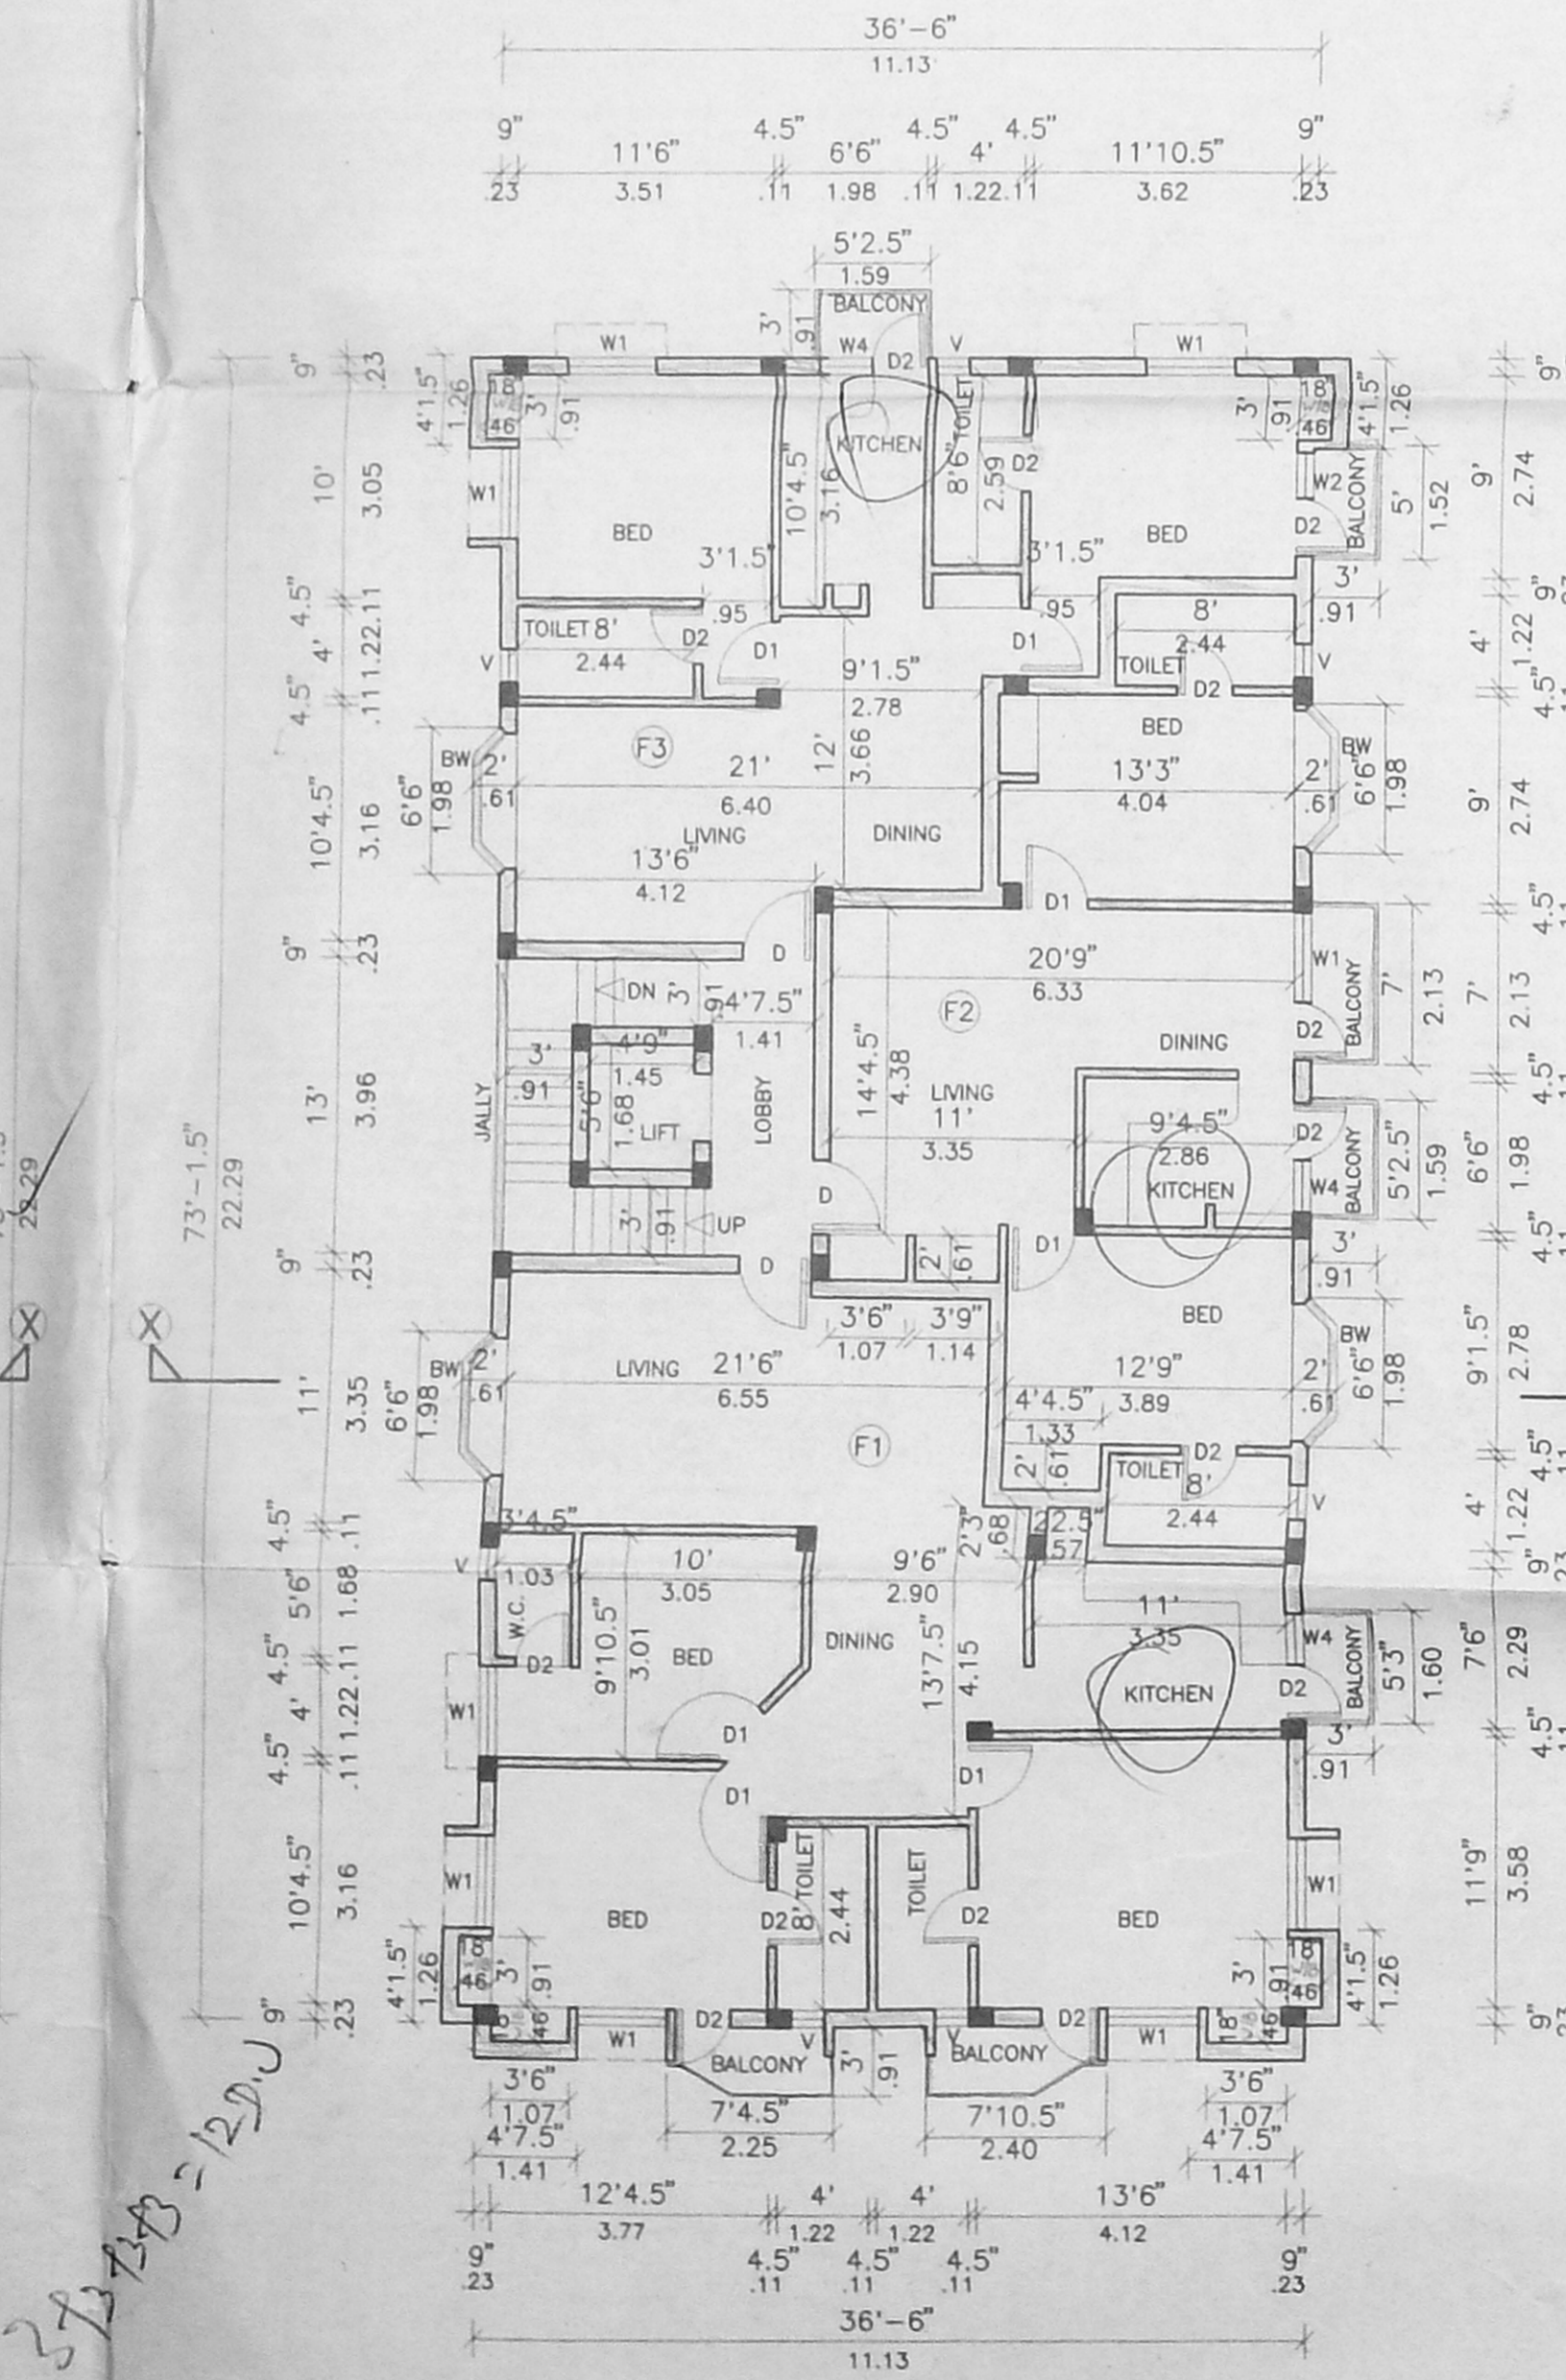

FIRST FLOOR PLAN

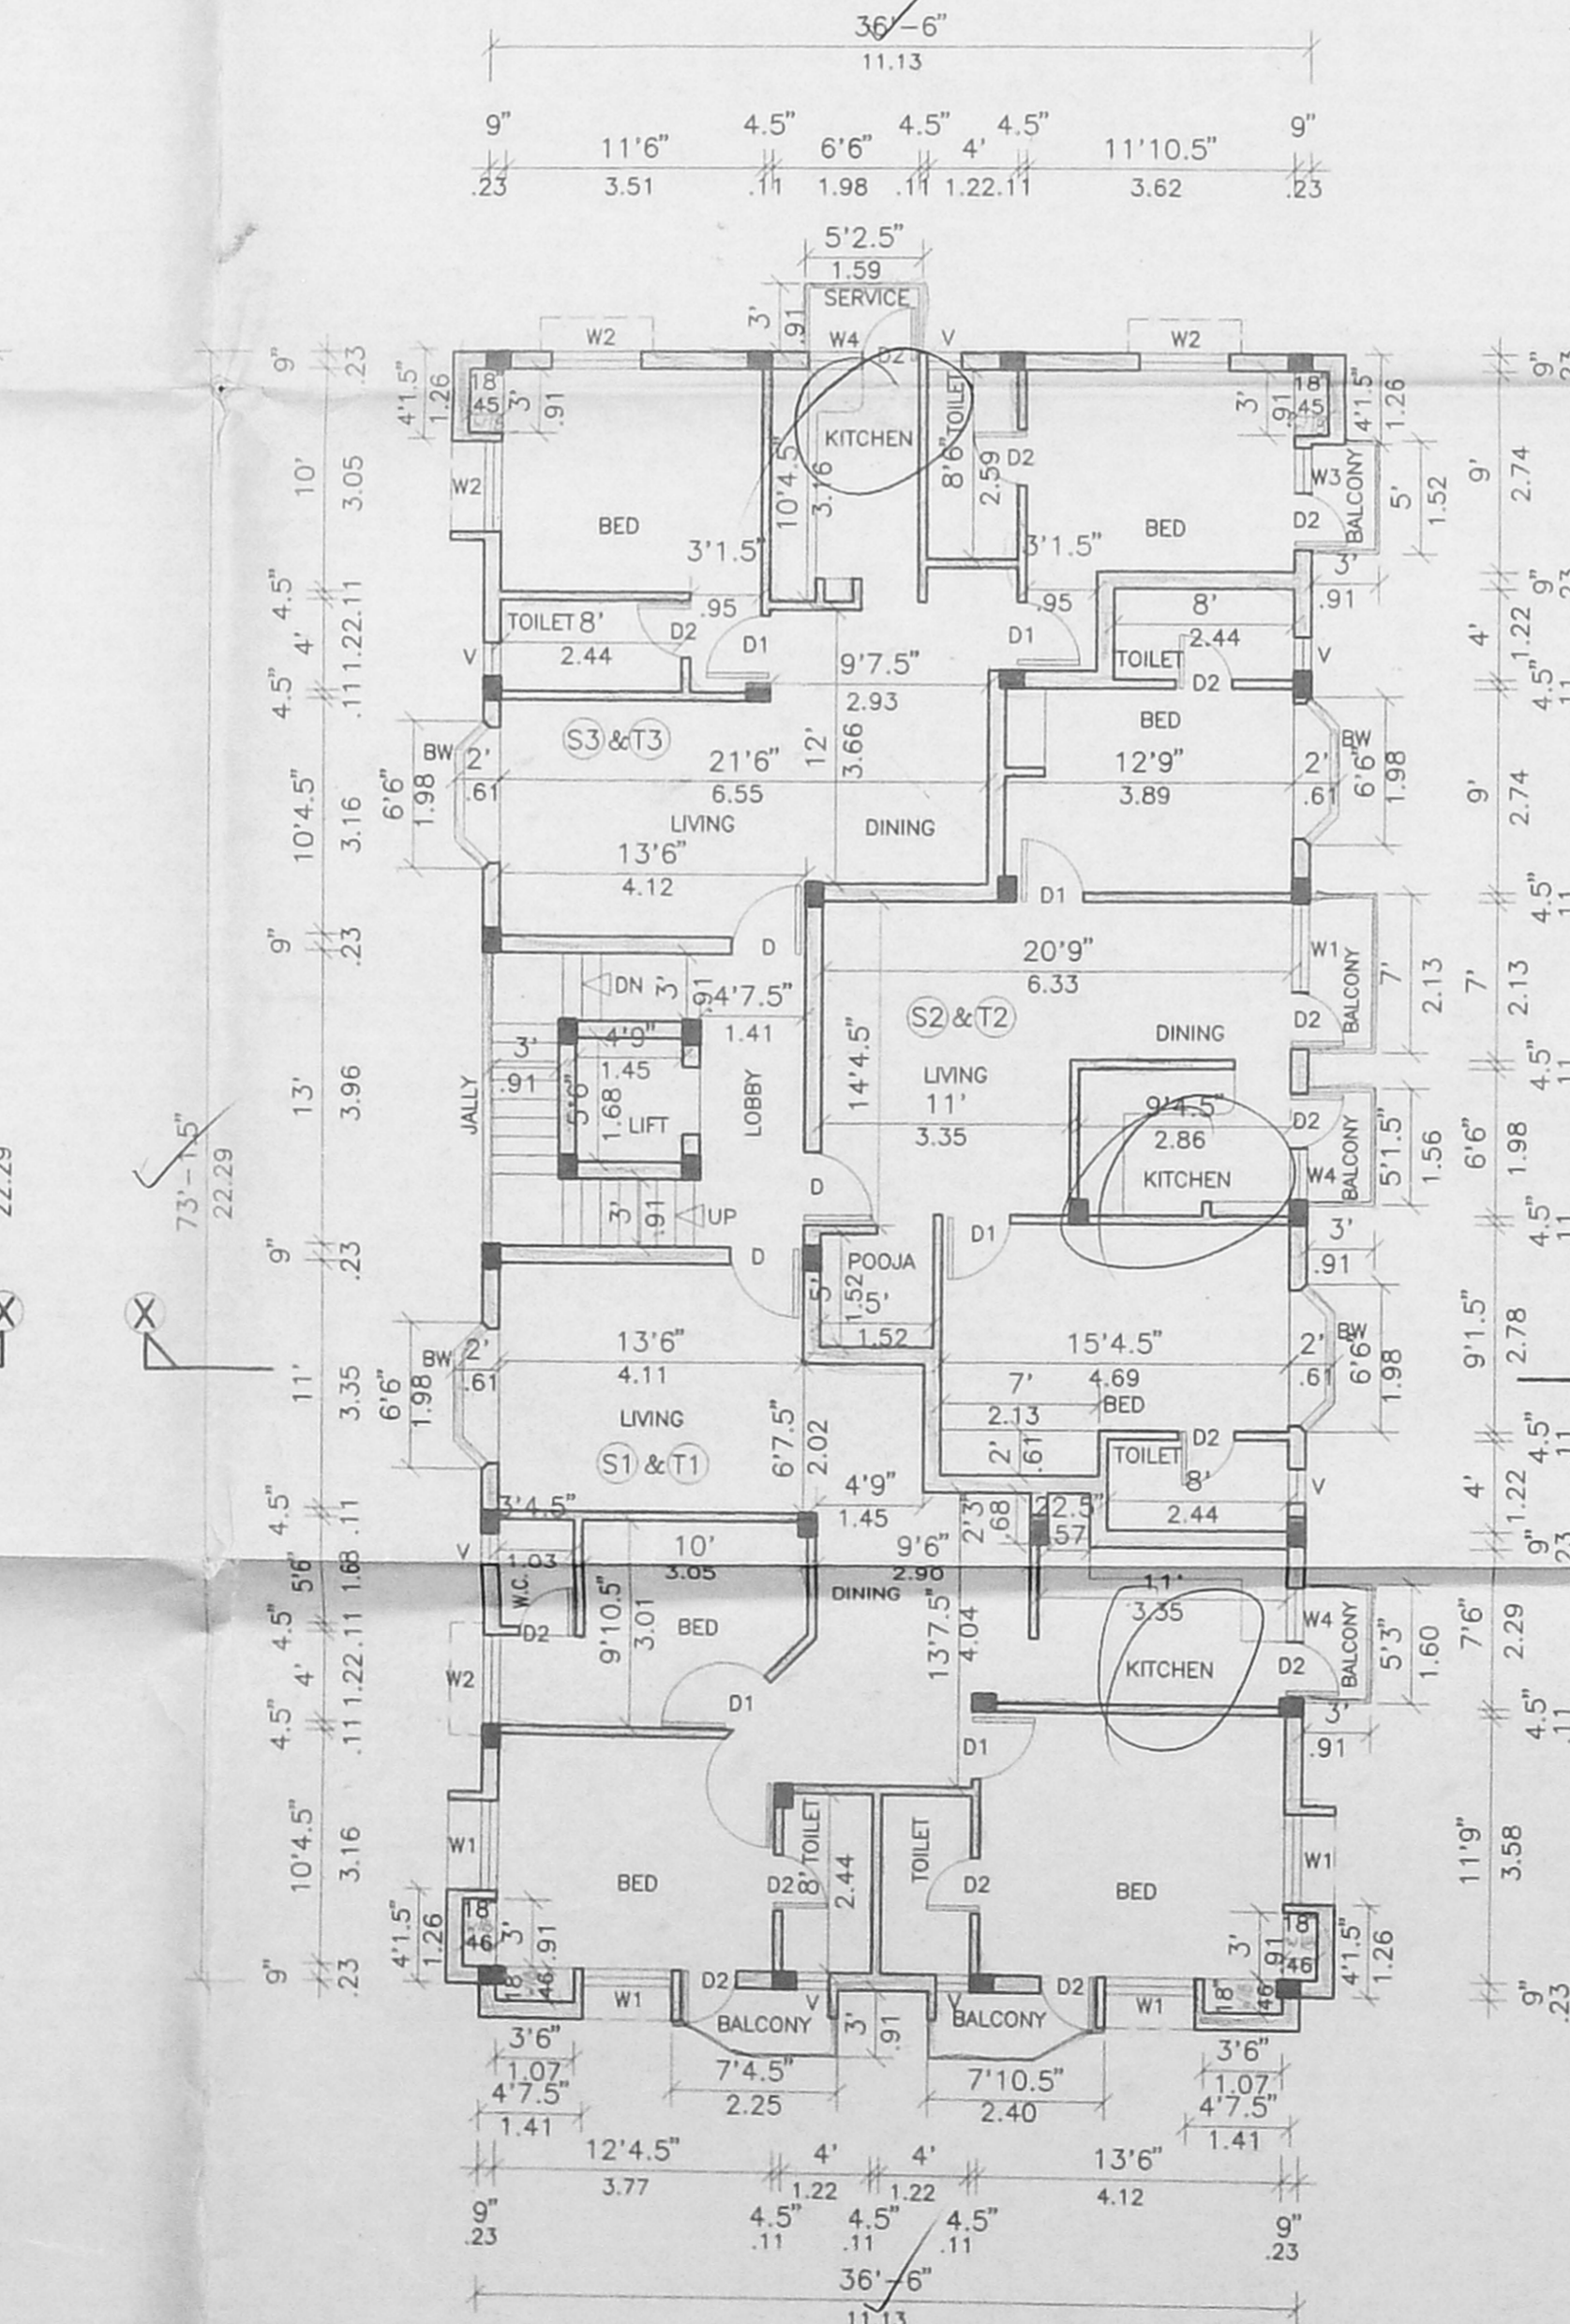

TYPICAL FLOOR PLAN
 2nd & 3rd FLOOR PLAN

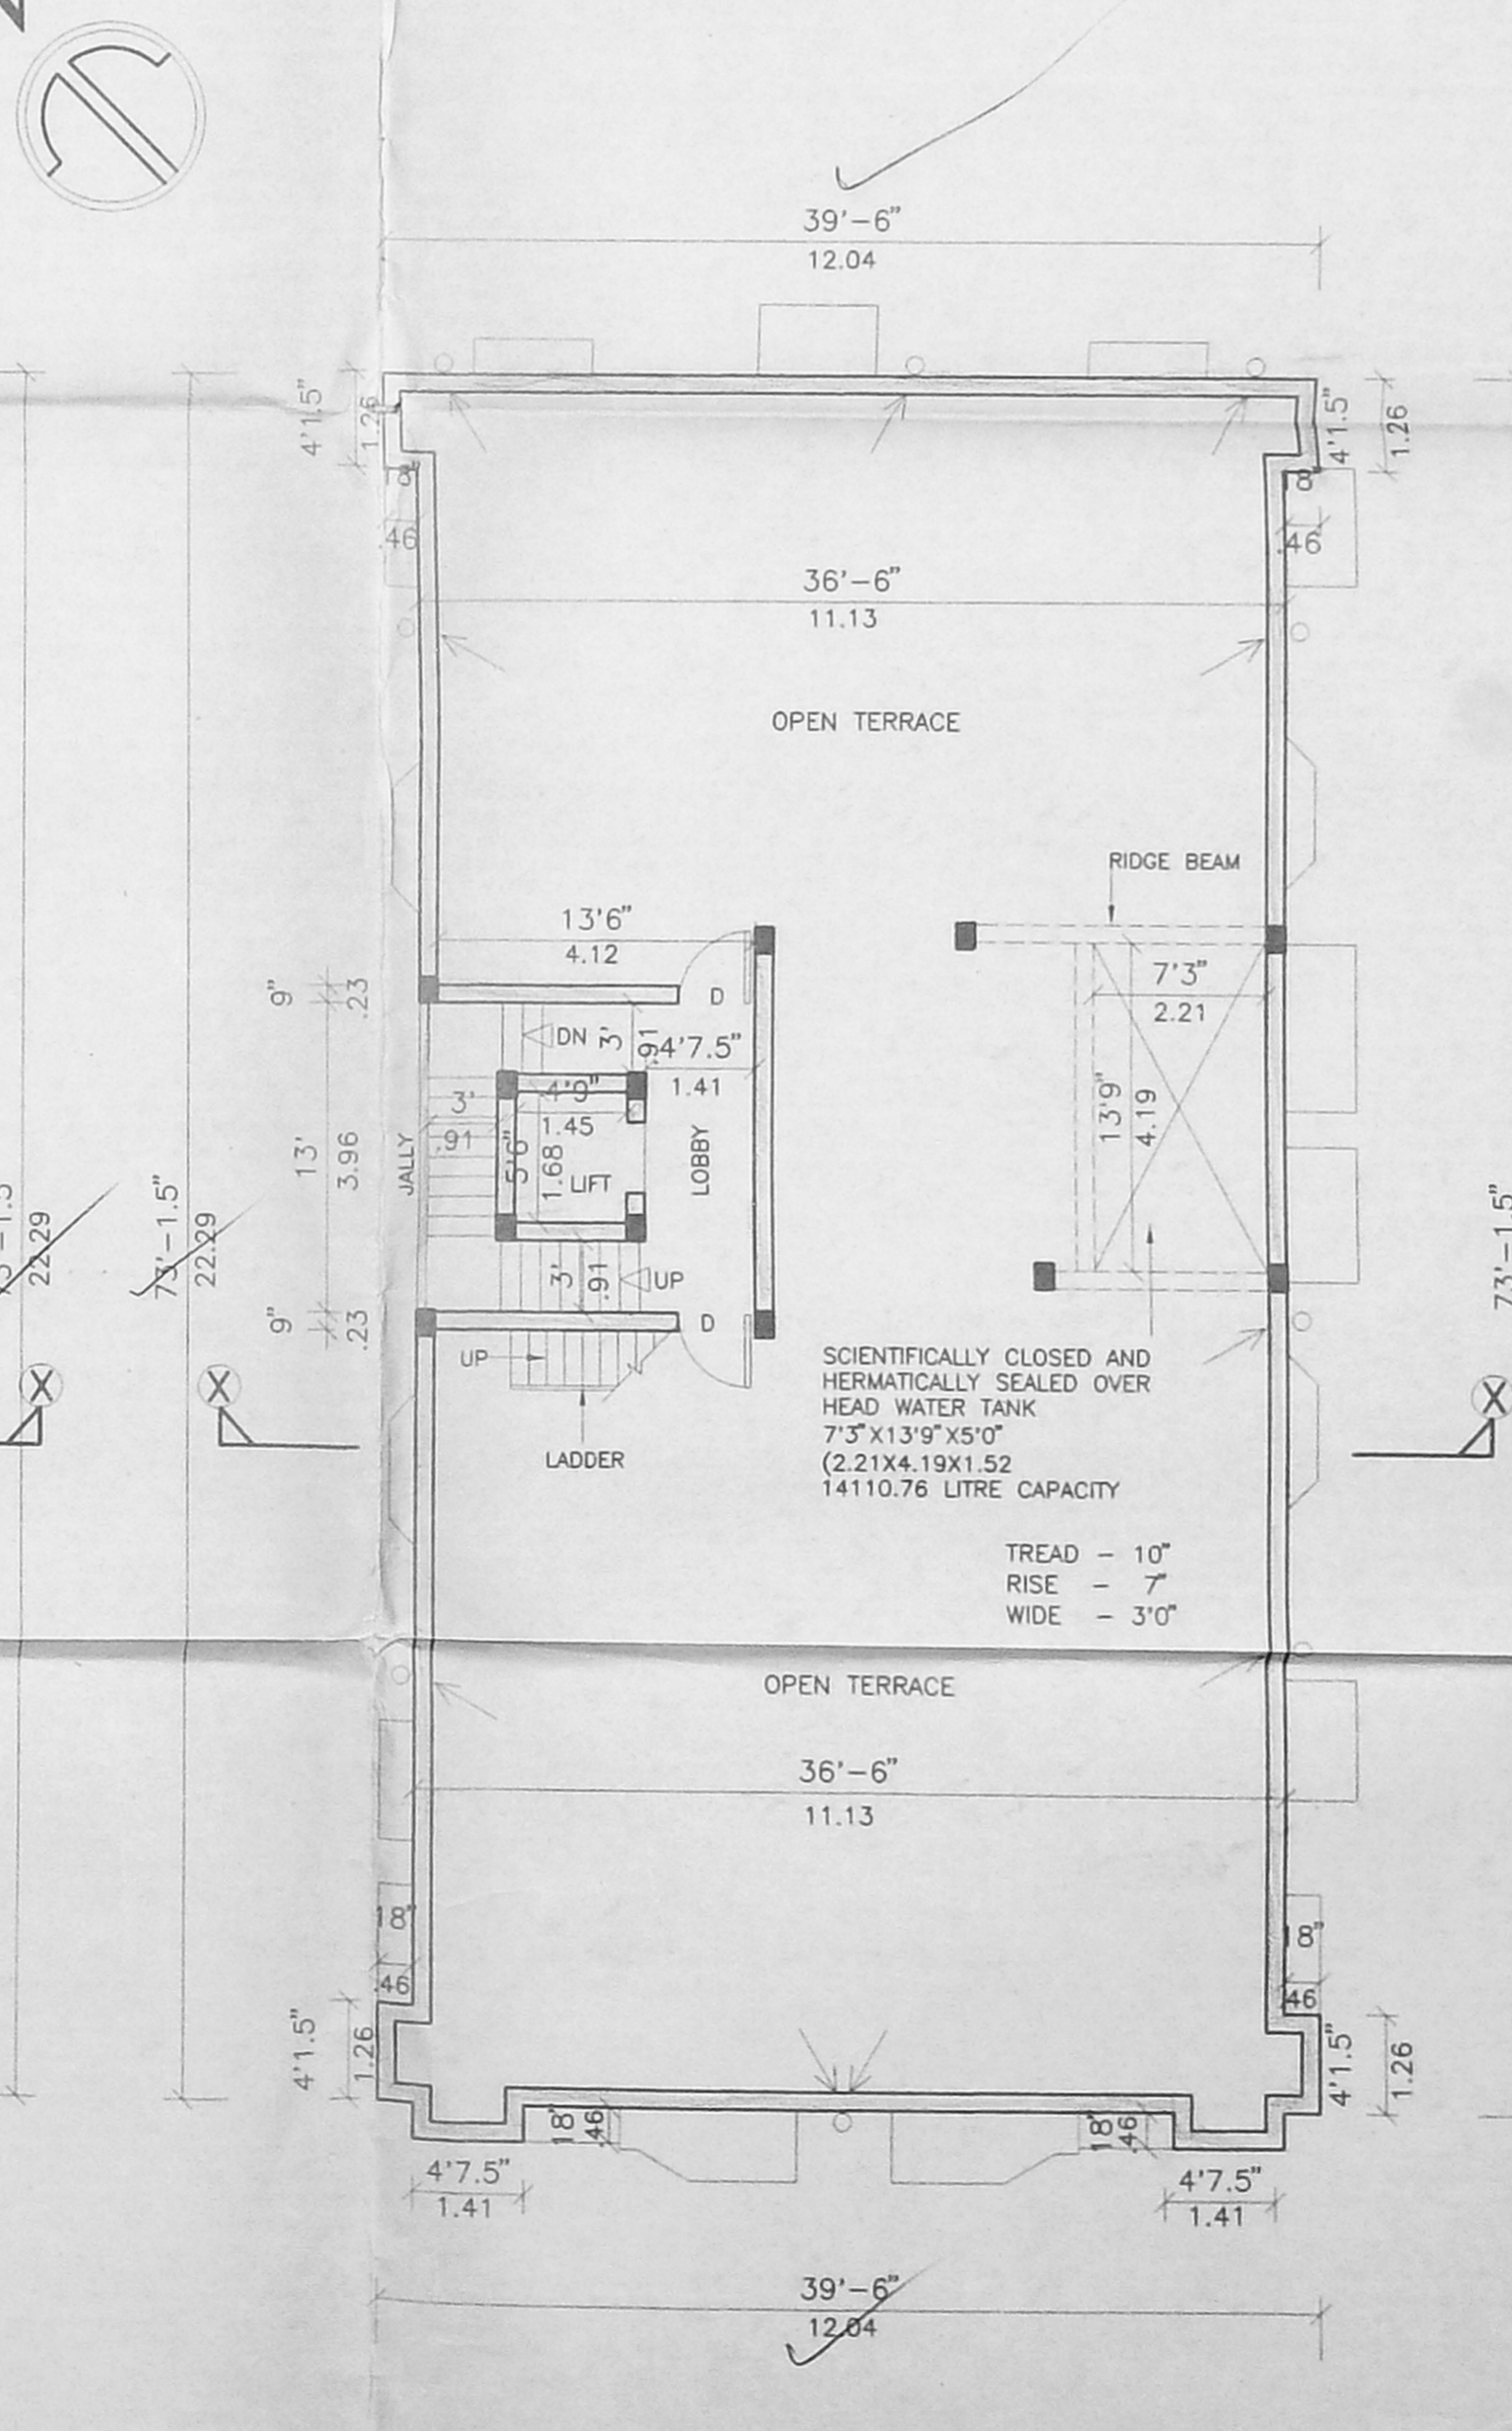

TERRACE FLOOR PLAN

PLAN SHOWING THE PROPOSED
 CONSTRUCTION OF DWELLING
 AT OLD DOOR NO.28,
 (NO.28/1 & 28/2) CIRCULAR ROAD,
 UNITED INDIA COLONY,
 KODAMBAKKAM, CHENNAI-600 024.
 CMDA (B) NO. 1
 C.No. B/1858/2000
 Assn.
 PULIYUR VILLAGE,
 T.S. NO.34/1 & 2
 BLOCK NO.40, ZONE-A, 28/1/2000
 CORPORATION DIVISION, NO.120
 DEMOLITION PLAN SANCTION NO.
 D.A.NO.1/2000, D.P. 23-2-2000.

- SPECIFICATIONS**
1. P.C.C. 1:4:8 IN FOUNDATION.
 2. SAND FILLING IN FOUNDATION AND BASEMENT.
 3. BRICK WORK IN CM 1:5.
 4. R.C.C WORKS IN 1:2:4 RATIO.
 5. MOSAIC FLOORING.
 6. PLASTERING IN CM 1:4.
 7. STANDARD WEATHERING COURSE.
 8. BASEMENT WATER PROOFING
 3 LAYERS OF BITUMEN FELT
 BELOW C.C. OF 1:1:3 MIXED WITH
 2% C.R. OIL.

JOINERY

D	DOOR	3'3" X 7'0"	0.99 X 2.13
D1	DOOR	3'0" X 7'0"	0.91 X 2.13
D2	DOOR	2'6" X 7'0"	0.76 X 2.13
B/W	BAY WINDOW	6'6" X 4'6"	1.98 X 1.37
W	WINDOW	6'0" X 4'6"	1.83 X 1.37
W1	WINDOW	4'0" X 4'6"	1.22 X 1.37
W2	WINDOW	2'0" X 4'6"	0.61 X 1.37
W3	WINDOW	4'0" X 3'0"	1.22 X 0.91
W4	WINDOW	2'4.5" X 3'0"	0.72 X 0.91
V	VENTILATOR	1'6" X 2'0"	0.46 X 0.61
V1	VENTILATOR	3'0" X 2'0"	0.91 X 0.61

AREA STATEMENT

	SFT.	SQM.
TOTAL AREA		
AS PER SITE	7598.91	705.94
AS PER PATTA	7732.00	718.30
AS PER DOCUMENT	7536.00	700.09
GROUND FLOOR	2682.19	249.18
FIRST FLOOR	2857.62	265.47
SECOND FLOOR	2857.62	265.47
THIRD FLOOR	2857.62	265.47
TOTAL BUILTUP	11255.05	1045.59
PLOT COVERAGE	37.92%	
F.S.1.	1.4935	

(F.S.I. & PLOT COVERAGE AS PER DOCUMENT)

COLOUR INDEX

PROPOSED	RAIN WATER
BOUNDARY	SEWERAGE
ROAD	PEBBLE LINE

SCALE 1"=8'0" (1:100)

OWNER'S SIGNATURE
 U. Nagarathnam

LICENSED SURVEYOR
 T.J. Rajagopal

T.J. RAJAGOPAL BARCH. A.I.T. A.I.C.E.
 REGISTERED ARCH. TEST
 COUNCIL OF ARCHITECTS, U.C. 24/93/16041
 CORPORATION OF CHENNAI - R.A.NO.292
 APPROVED VALUER-A-7403