

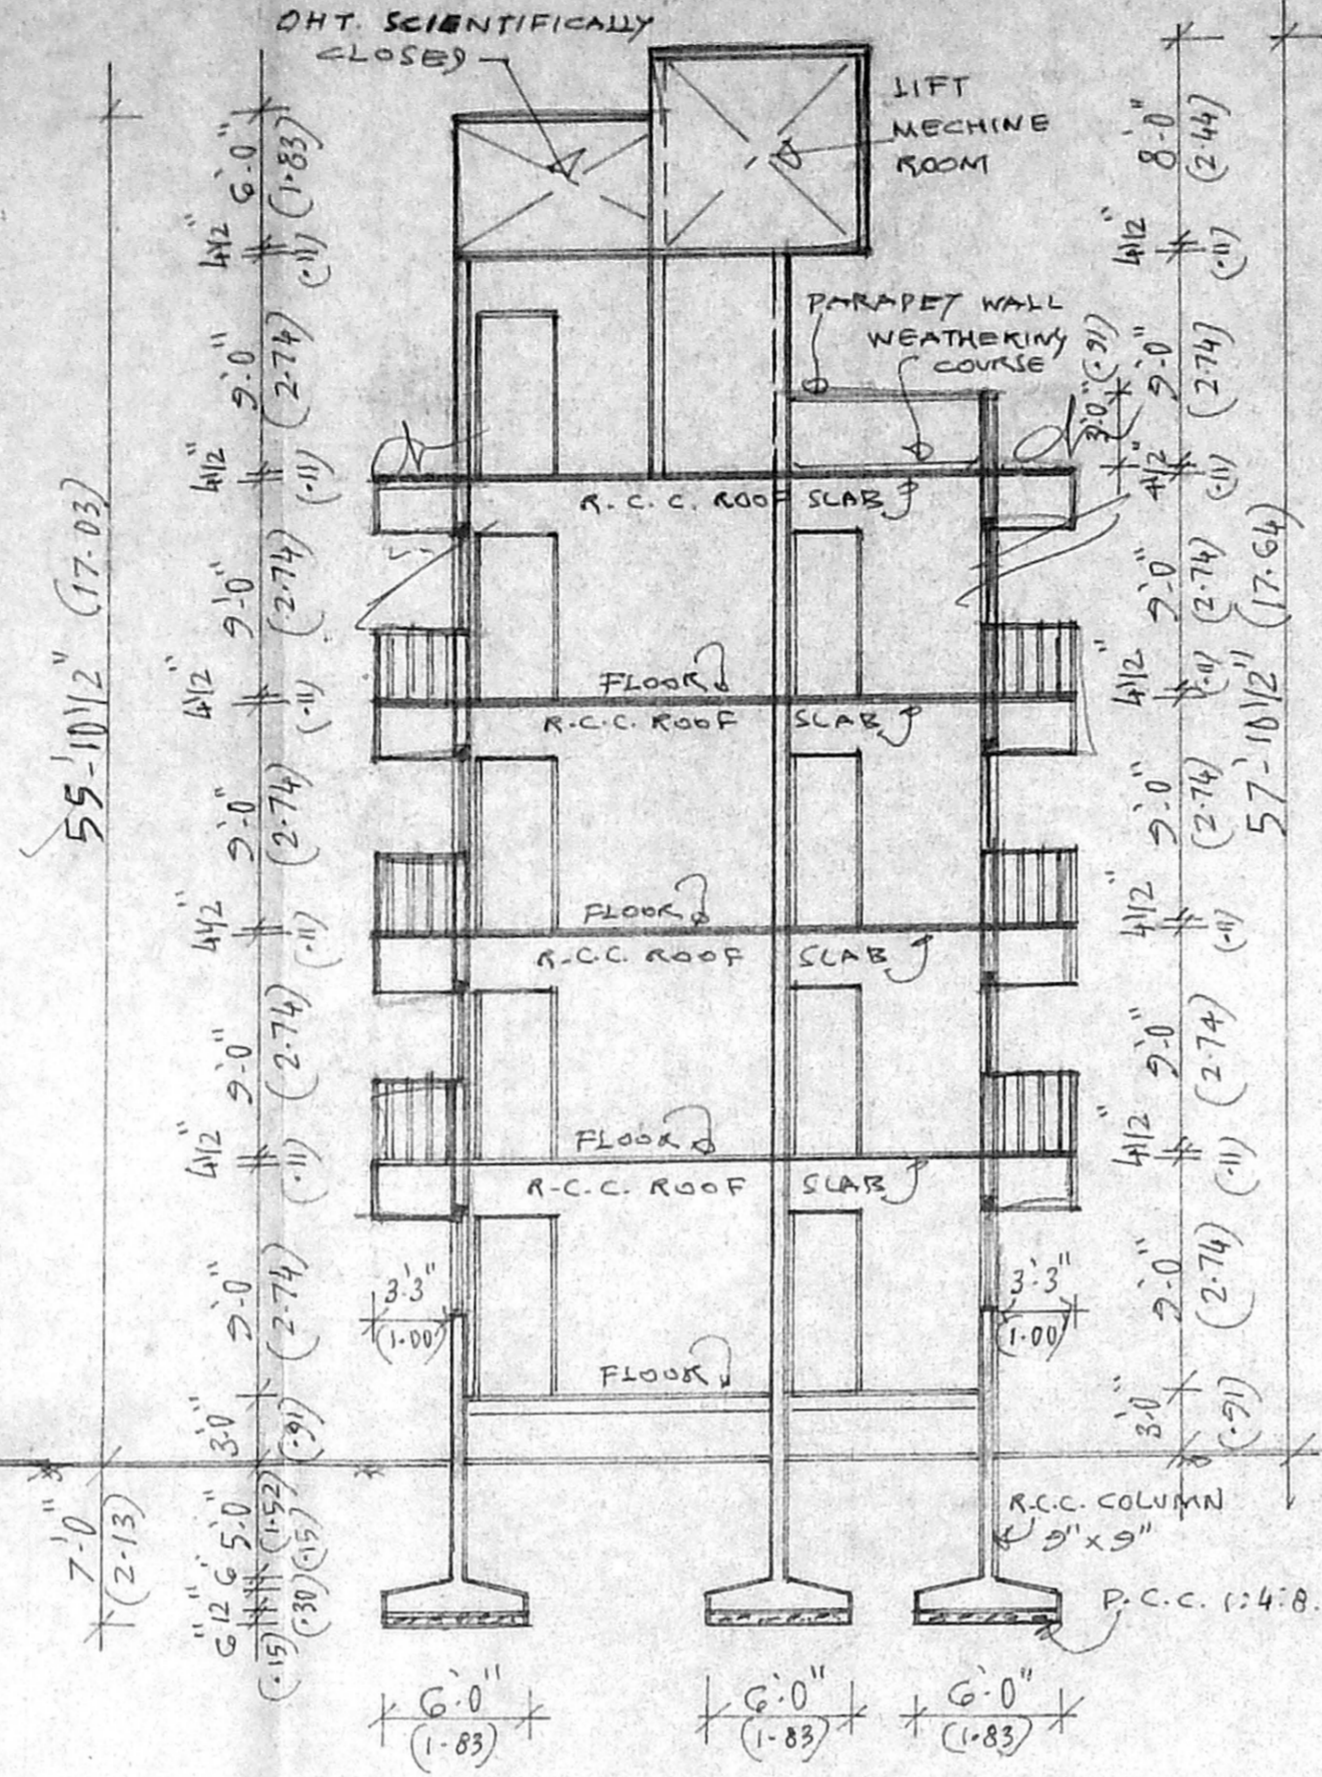


FRONT ELEVATION.


APPROVED  
SUBJECT TO THE CONDITIONS IN  
THIS OFFICE LETTER.  
No. 17294/2000 Date 16/08/00  
FOR MEMBER SECRETARY  
CHENNAI METROPOLITAN  
DEVELOPMENT AUTHORITY  
CHENNAI-600 008.

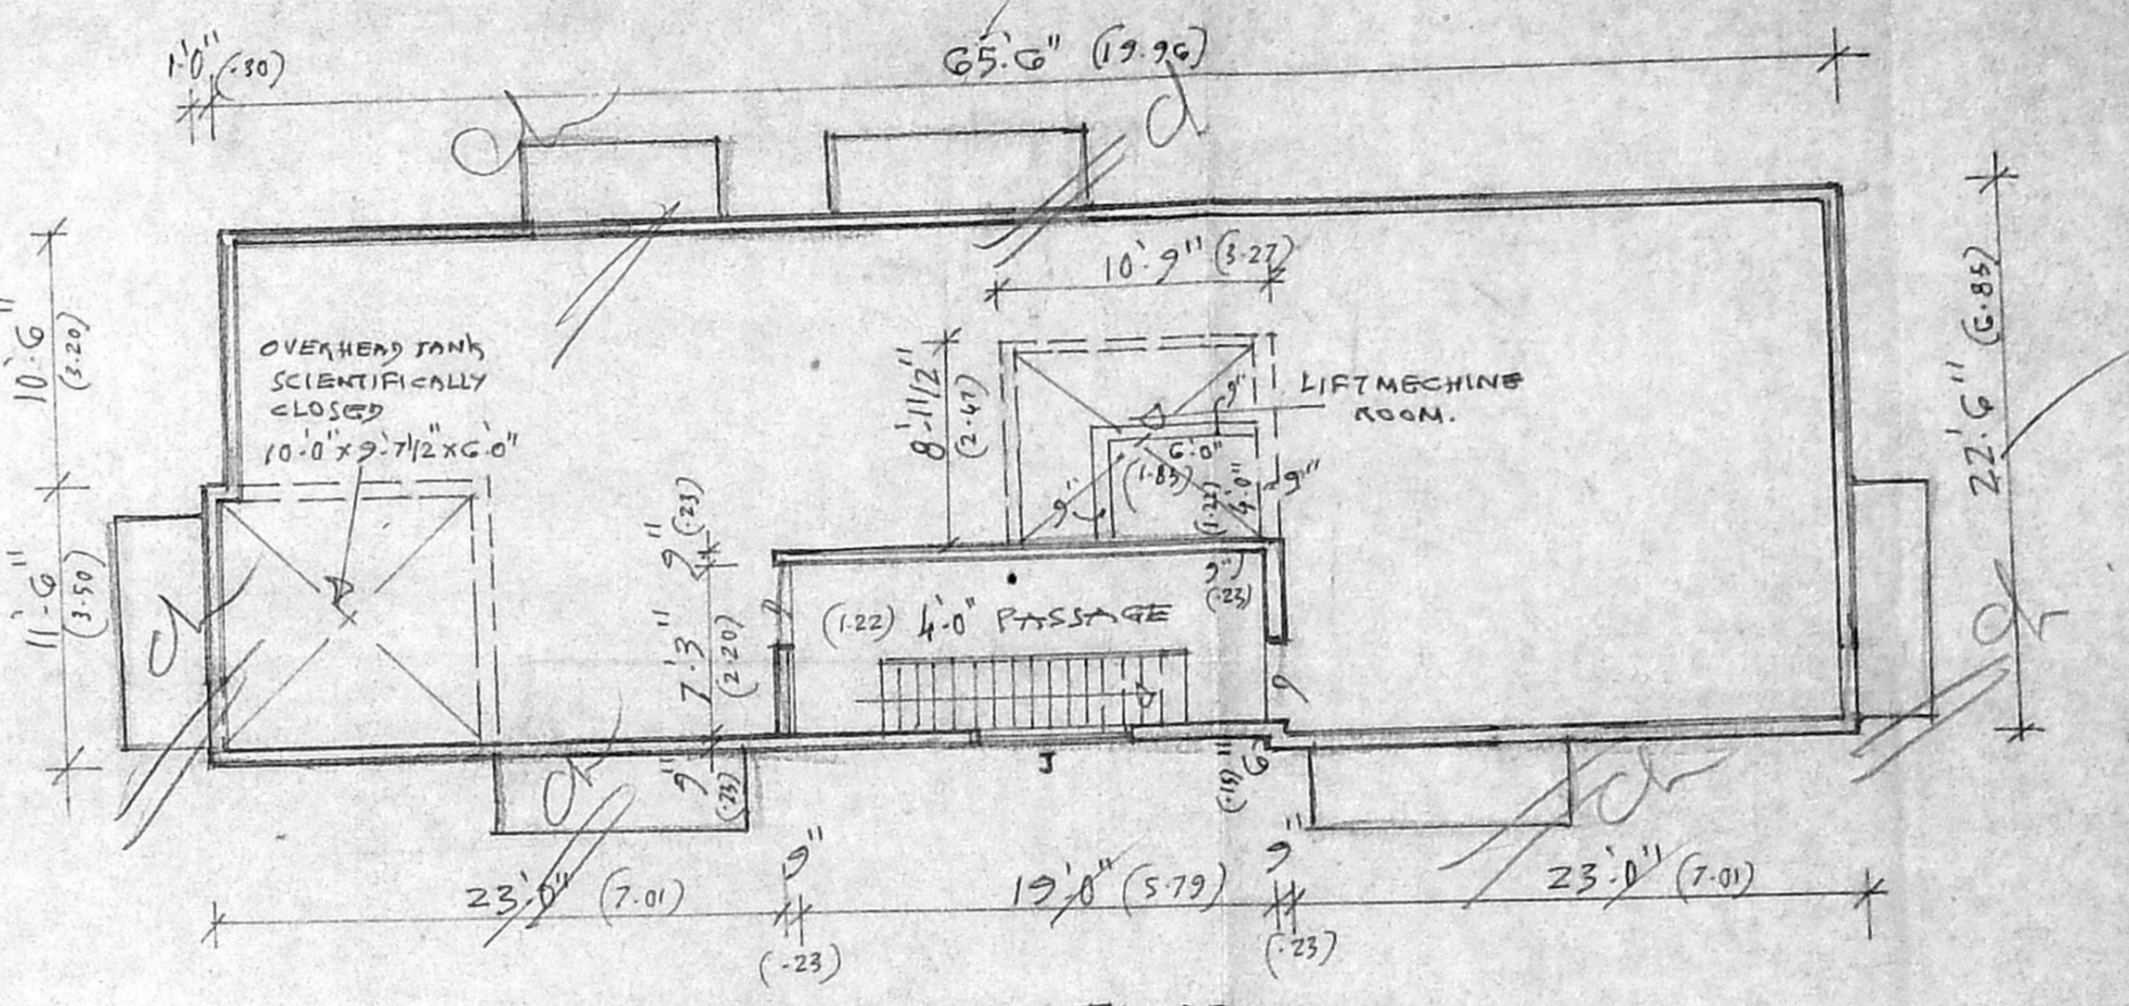


SECTION ON 'A-A'

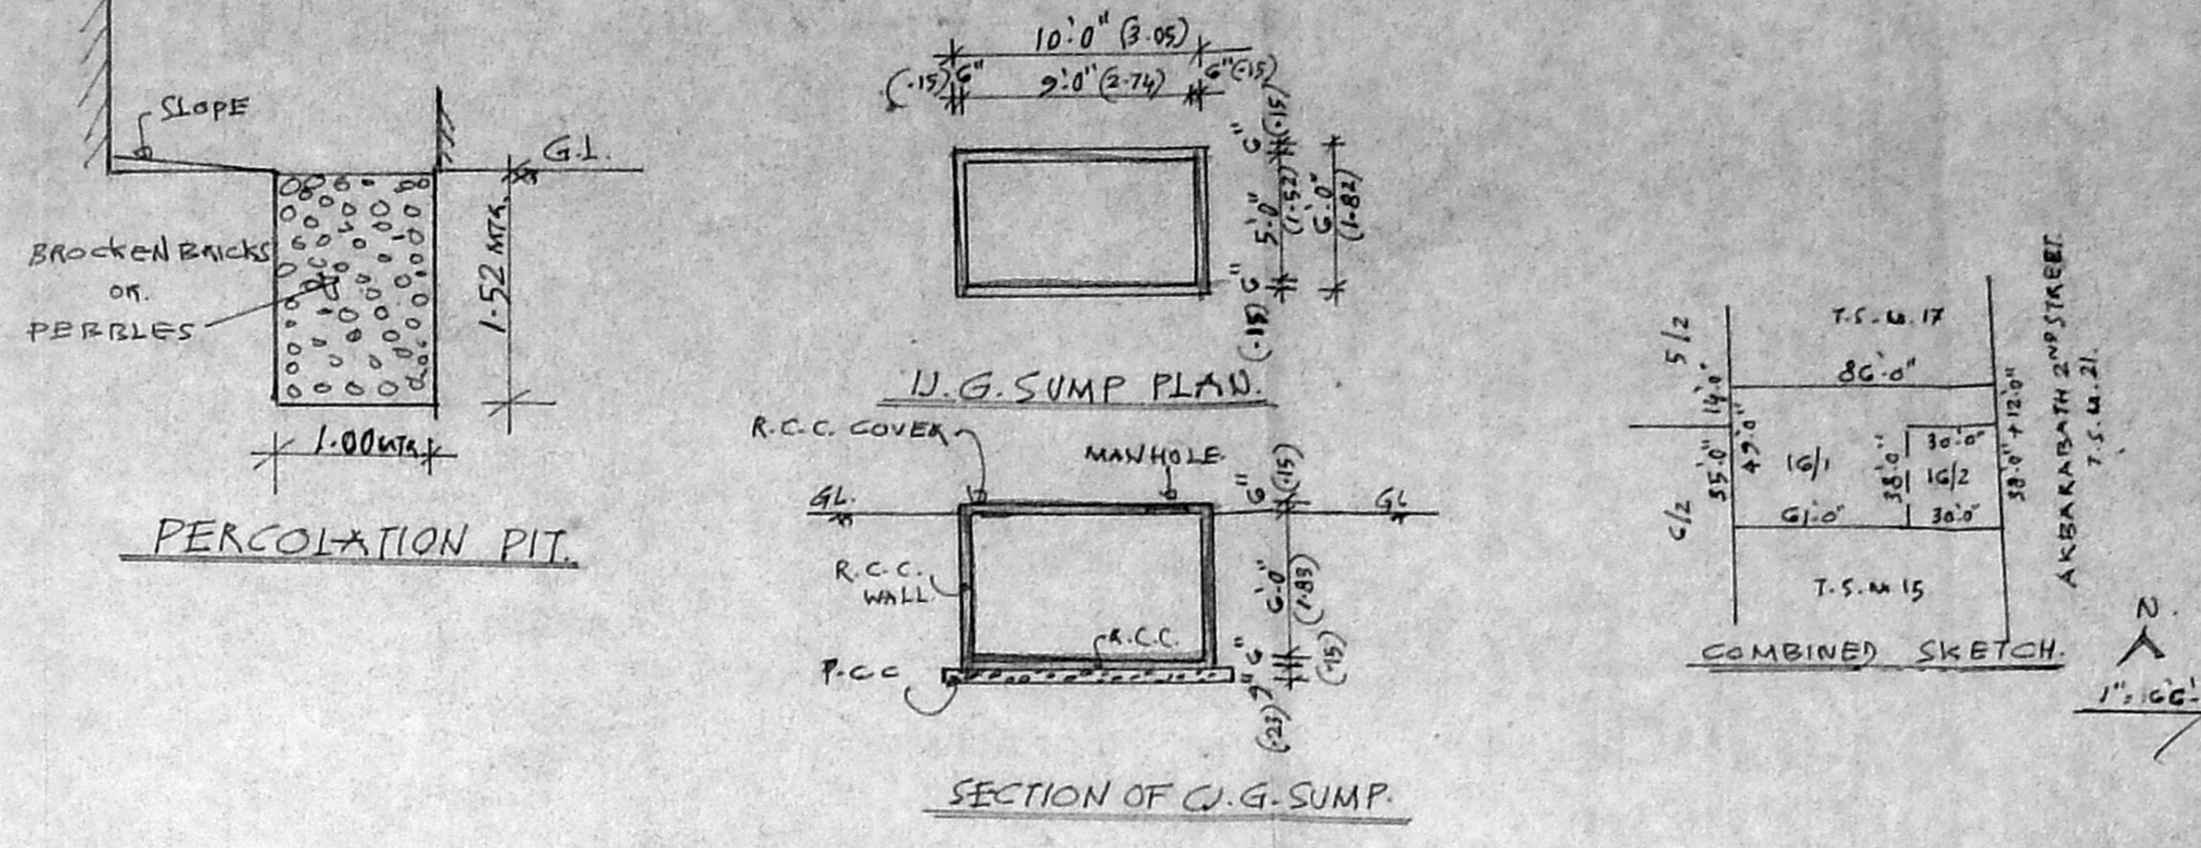


TERRACE FLOOR PLAN.

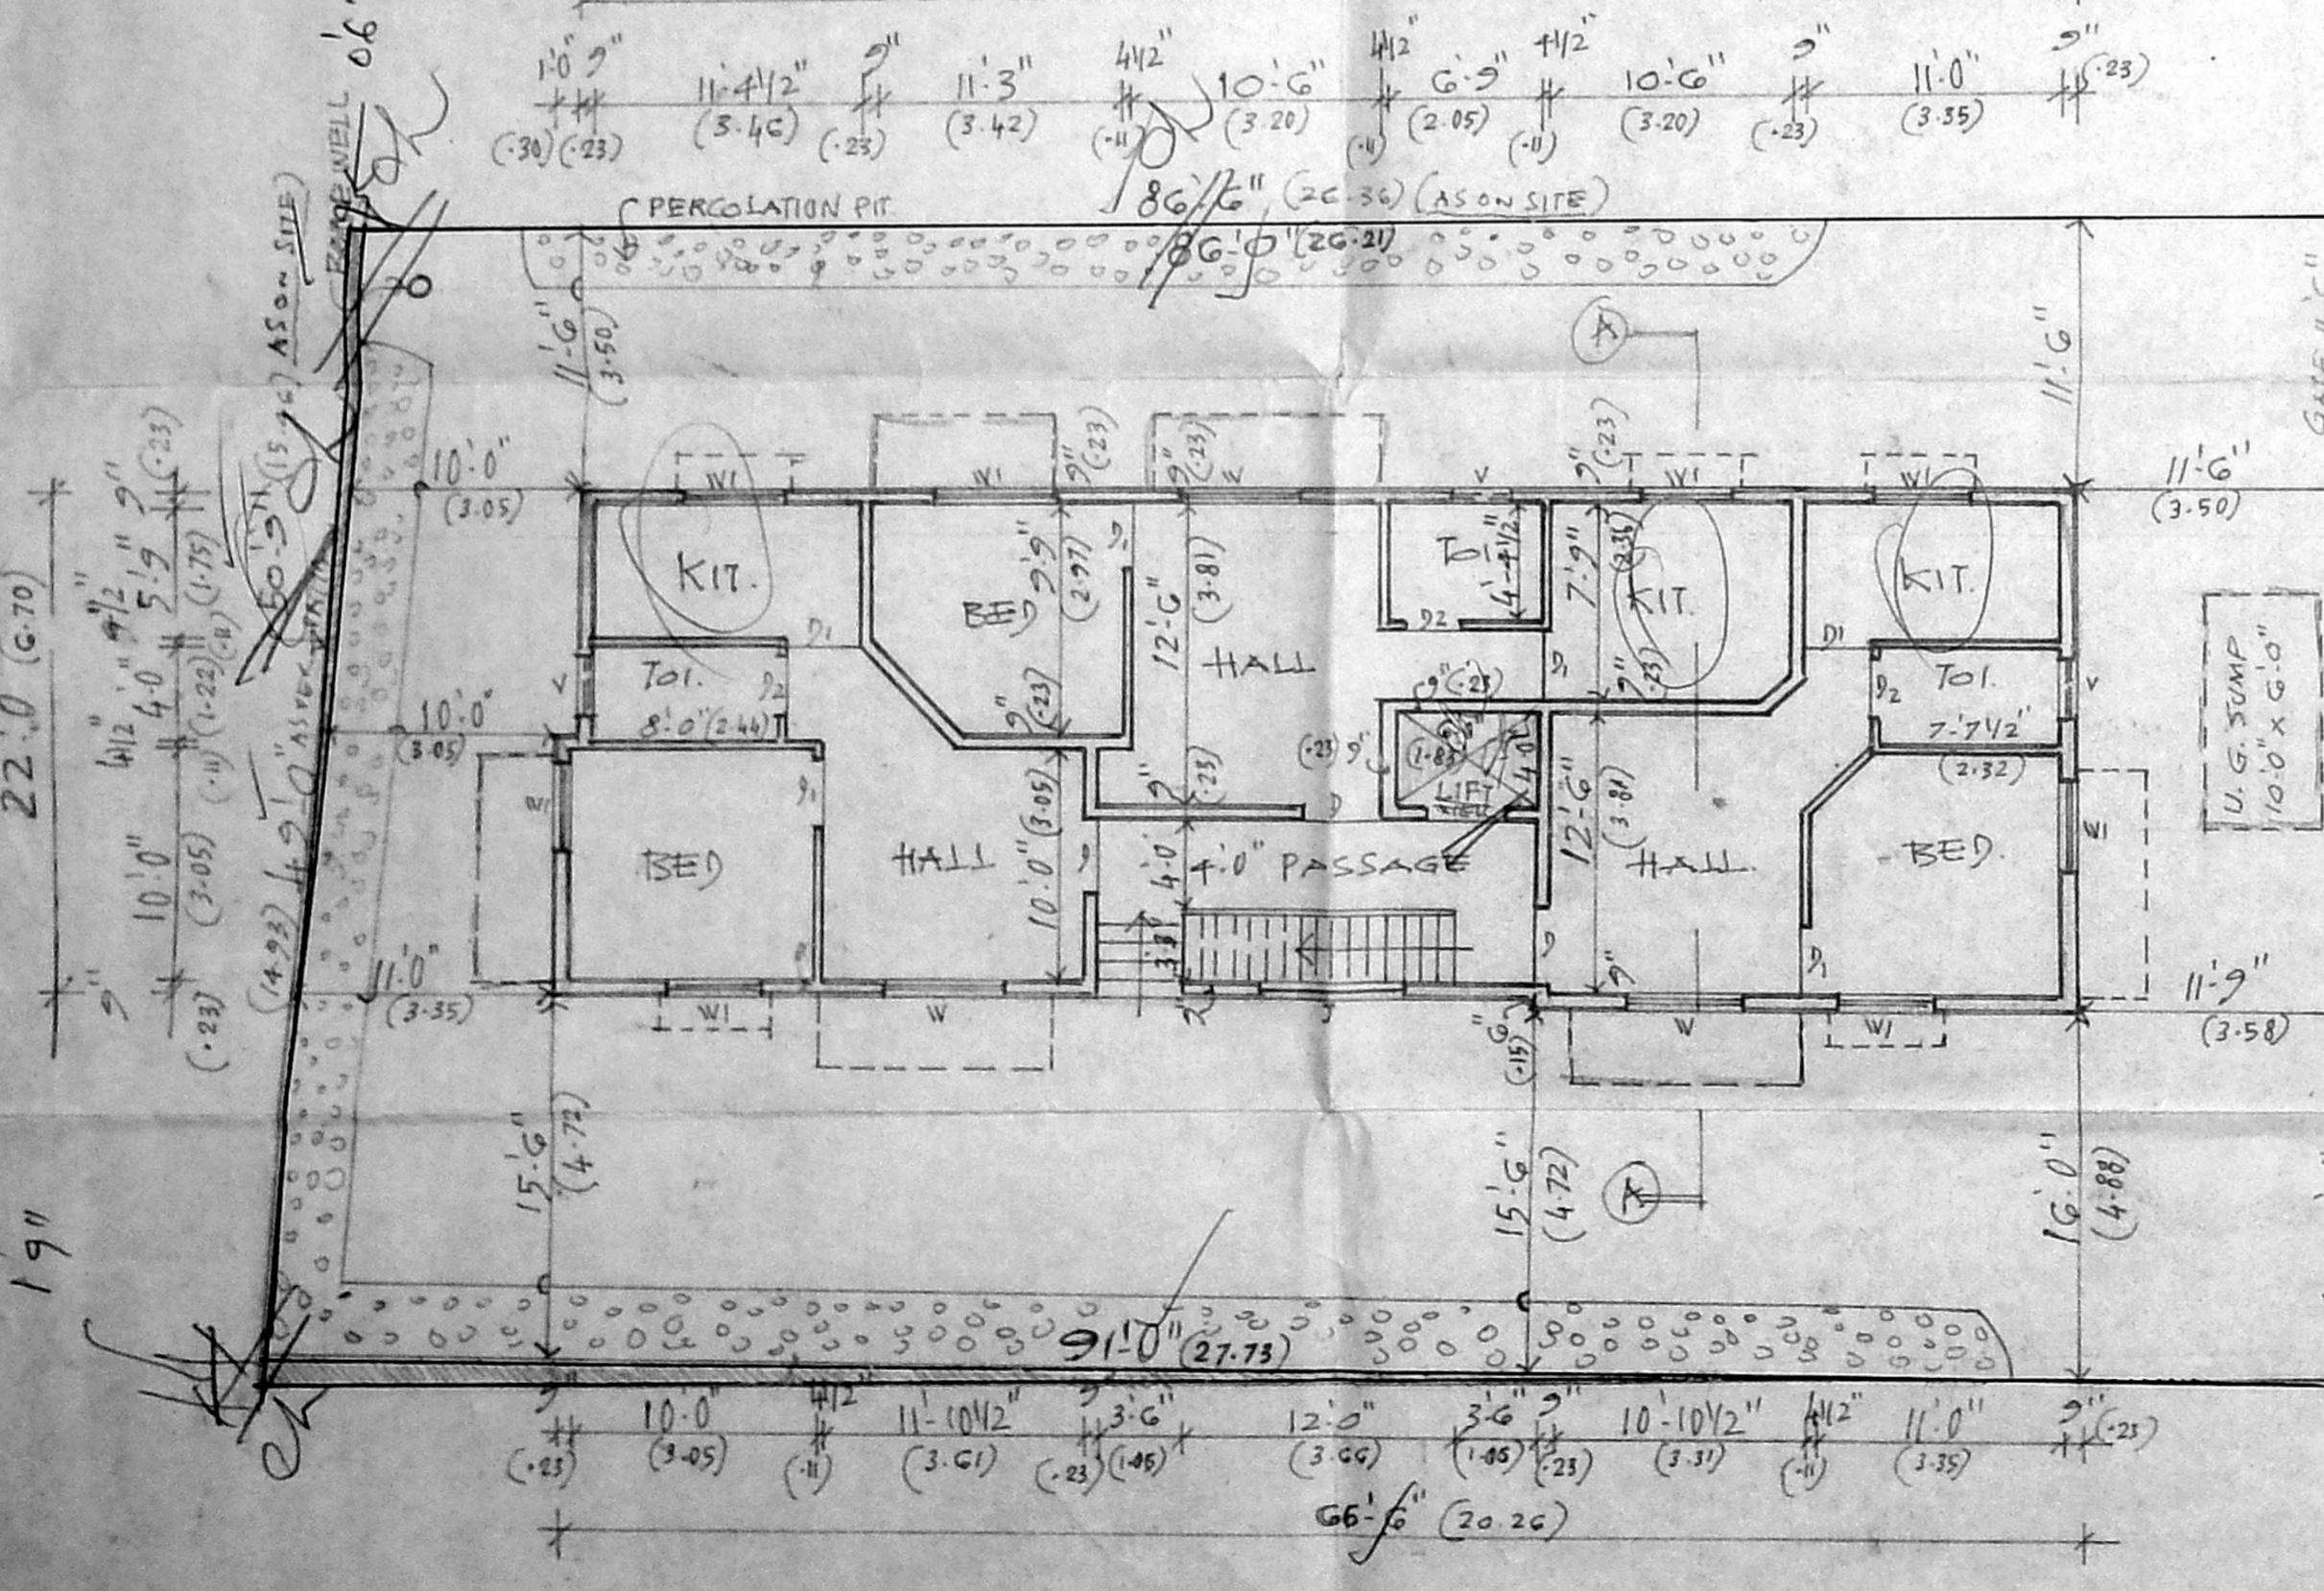

GROUND FLOOR CUM SITE PLAN.

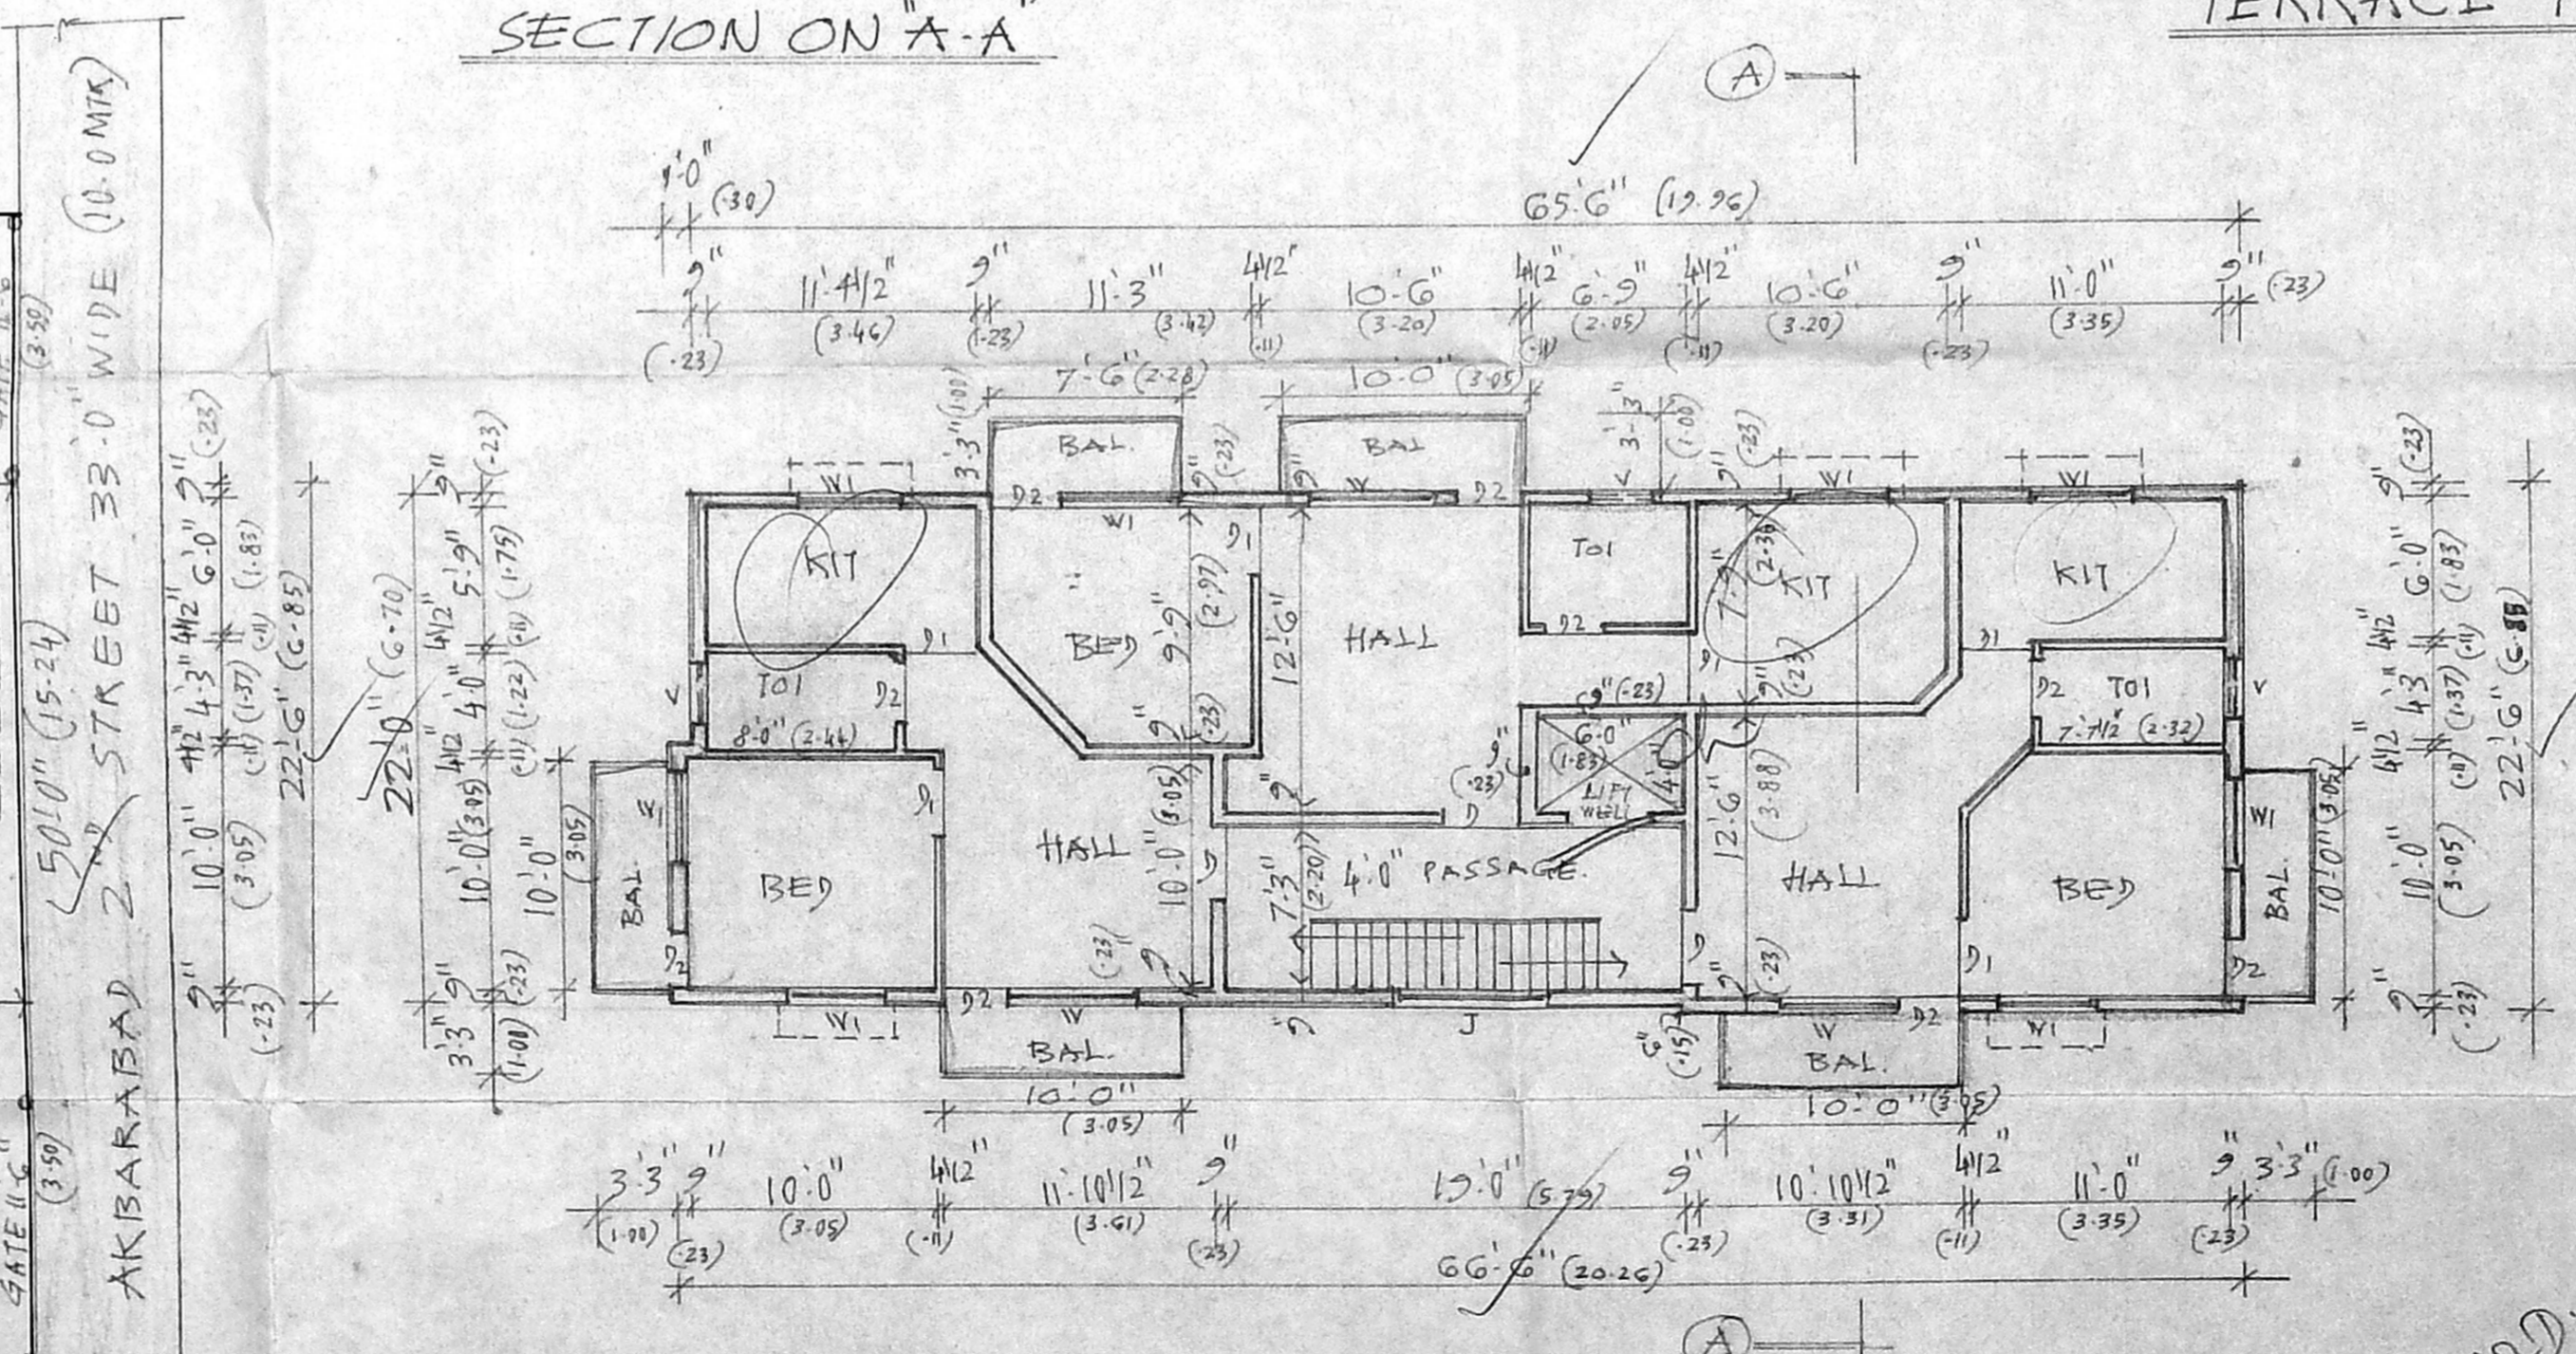

TYPICAL FLOOR PLAN (FIRST, SECOND & THIRD)

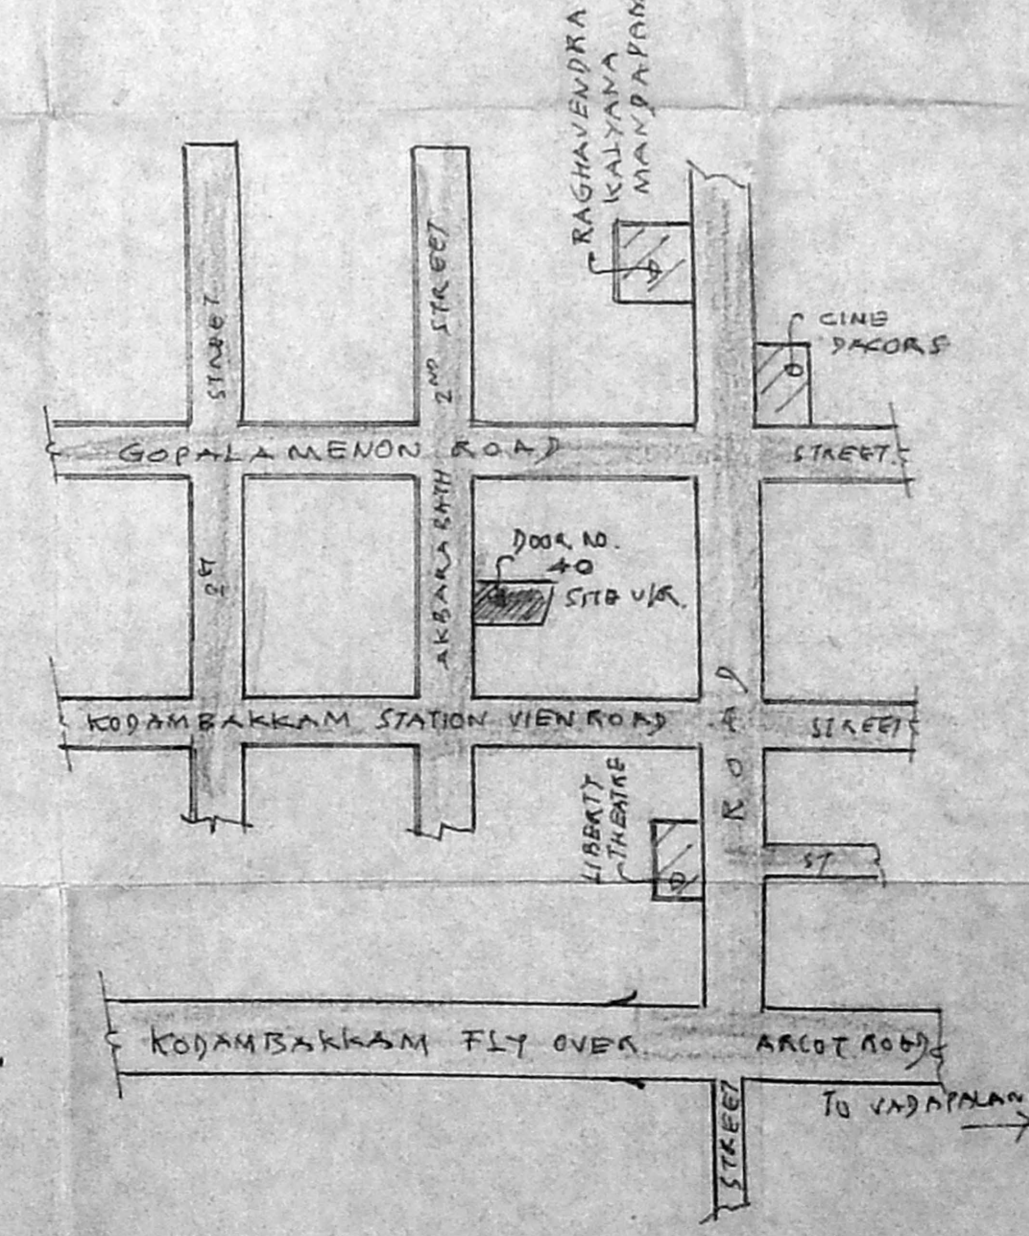

KEY PLAN

NOT TO SCALE

SCHEDULE OF JOINTS

D	DOOR	3'3" x 7'0"	100 x 2.13
J1	- JO -	3'0" x 7'0"	0.51 x 2.13
J2	- JO -	2'6" x 7'0"	0.74 x 2.13
W	WINDOW	5'0" x 4'0"	1.52 x 2.22
V	VENTILATOR	2'0" x 1'0"	0.61 x 0.30
J	JAMB	2'0" x 1'0"	0.61 x 0.30

SPECIFICATION  
R.C.C. WORK FOR - CONCRETE PLINTH BEAM, LINTEL, SUNSHADE, ROOF SLAB & BEAM IN 1:2:4 MIX.  
BRICK WORK FOR OTHER STRUCTURE IN 1:1:6 MIX.  
PLASTER FOR WALLS - IN SIDE & OUTSIDE  
FOR CEILING IN C.M.S.  
WELL SEASONED COUNTRY WOOD FOR DOOR AND WINDOW FLOORING - MOSAIC GRANITE IN COLOUR.  
PAINTING - SUPERCEM FOR WALLS  
ENAMEL PRIMER FOR WOOD WORK.

COLOUR INDEX

PROPOSED	Revised Plan
ROAD	DI. 26.05.85
SITE BOUNDARY	

AREA STATEMENT

	SQ. FT.	SQ. MTS.
TOTAL PLOT EXTENT	4286-0	398-169
GROUND FLOOR	1464-375	136-040
FIRST FLOOR	1651-250	153-401
SECOND FLOOR	1651-250	153-401
THIRD FLOOR	1651-250	153-401
TOTAL FLOOR AREA	6418-125	596-243
COVERAGES	38-52%	
F.S.I.	1-497	

PLAN SHOWING THE PROPOSED RESIDENTIAL FLAT AT DOOR NO. 40 (OLD) AKBARABAD 2ND STREET KODAMBAKKAM. CHENNAI-600024. T.S. NO. 16/4/16/2. BLOCK NO. 33 POLIYUR VILLAGE.

SCALE: 1" = 8'0" (1:100)

(S.M. IBRAHIM SHARIFA)  
OWNER SIGNATURE (P.A.)

Er. K. VENUGOPAL, Rtd. A.E. CORPORATION OF MADRAS  
Civil & Sanitary Engineering  
Licensed Surveyor, Class-I No: 3  
Licensed Plumber, Class-I Metro Water  
Sewerage No. .... Water Supply No. ....  
2, Madambakkam Street, Mangambakkam (Lakes Area)  
Institute of Corporation Girls Higher Secondary School  
MADRAS - 600 034  
LICENSED SURVEYOR.