



RP dt - 27/7/00


- SPECIFICATIONS :-**
1. R.C.C FOOTING & COLUMN IN CONCRETE 1:2:4
 2. SUPER STRUCTURE : BRICKWORK SET IN cm 1:1
 3. R.C.C 1:2:4 FOR LINTELS, BEAMS & SLABS
 4. P.C.C 1:4:8 FOR FLOOR LEVELLING COURSE
 5. P.C.C 1:5:10 IN BASEMENT FOR FOUNDATION JOINERY WITH T.W. FLUSH DOORS & T.W. GLAZED WINDOWS & VENTILATORS
 7. 3 COATS OF CEMENT PAINT TO INSIDE & OUT SIDE WALLS
 8. 2 COATS OF ENAMEL PAINTS OVER ONE COAT OF PRIMER FOR JOINERY, GRILLEWORK, ETC.
 9. WEATHERING COURSE OVER ROOF SLAB 3" THICK WITH BRICK JELLY LIME CONCRETE AND ONE LAYER OF PRESSED TILES ON TOP

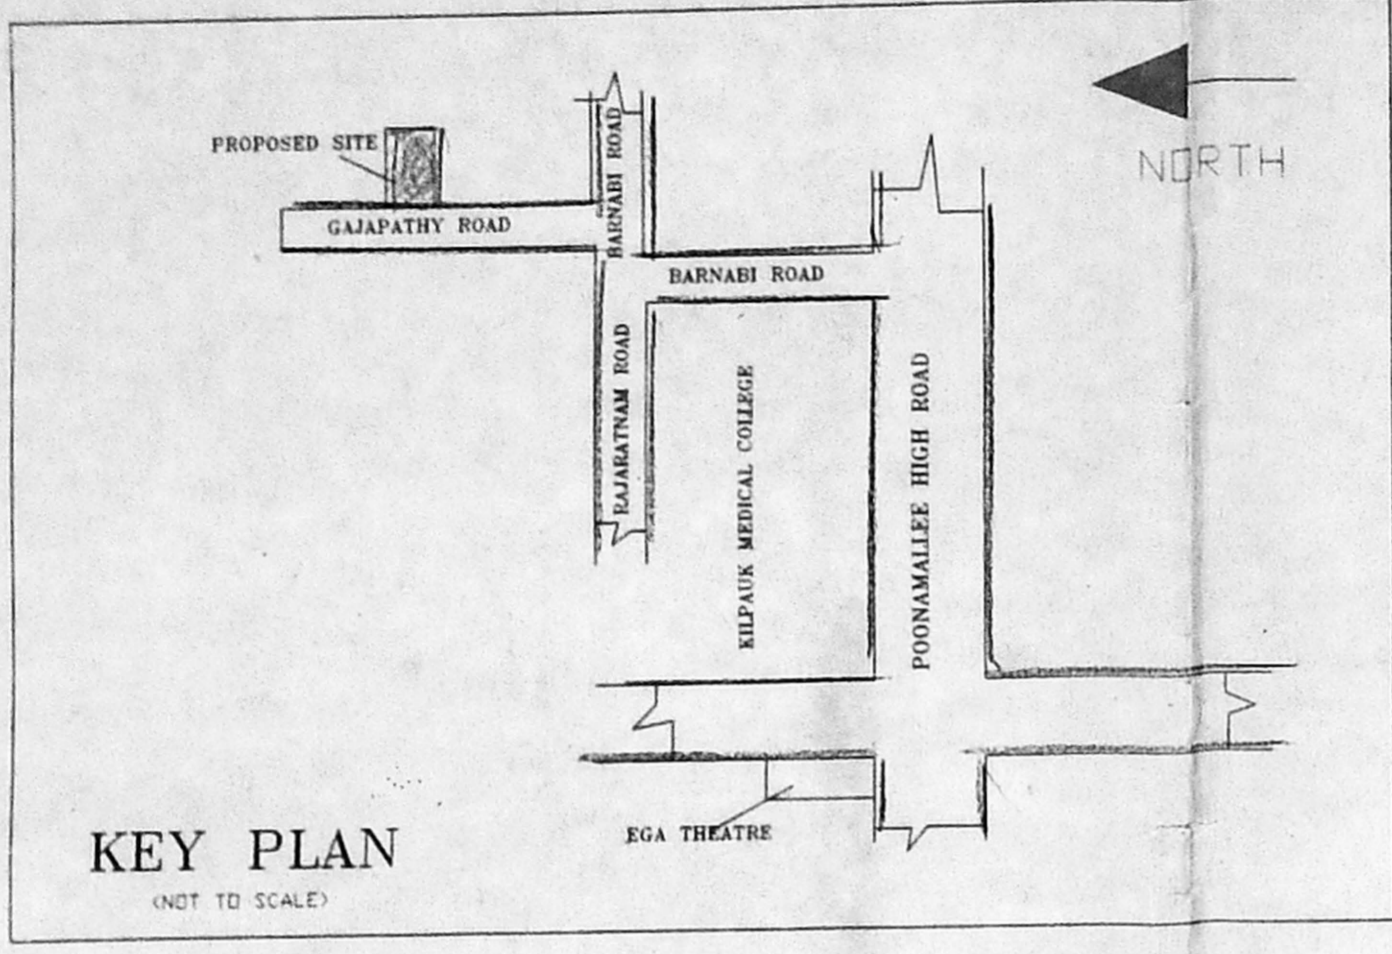


B/Spl. No. 250 A/B 2000
 Plan No. B-276/10/00
APPROVED
 SUBJECT TO THE CONDITIONS IN THIS OFFICE LETTER.
 No. 276/10/00 Date 2/8/00
 FOR M.E. SECRETARY
 CHENNAI METROPOLITAN
 DEVELOPMENT AUTHORITY
 CHENNAI-600 008.

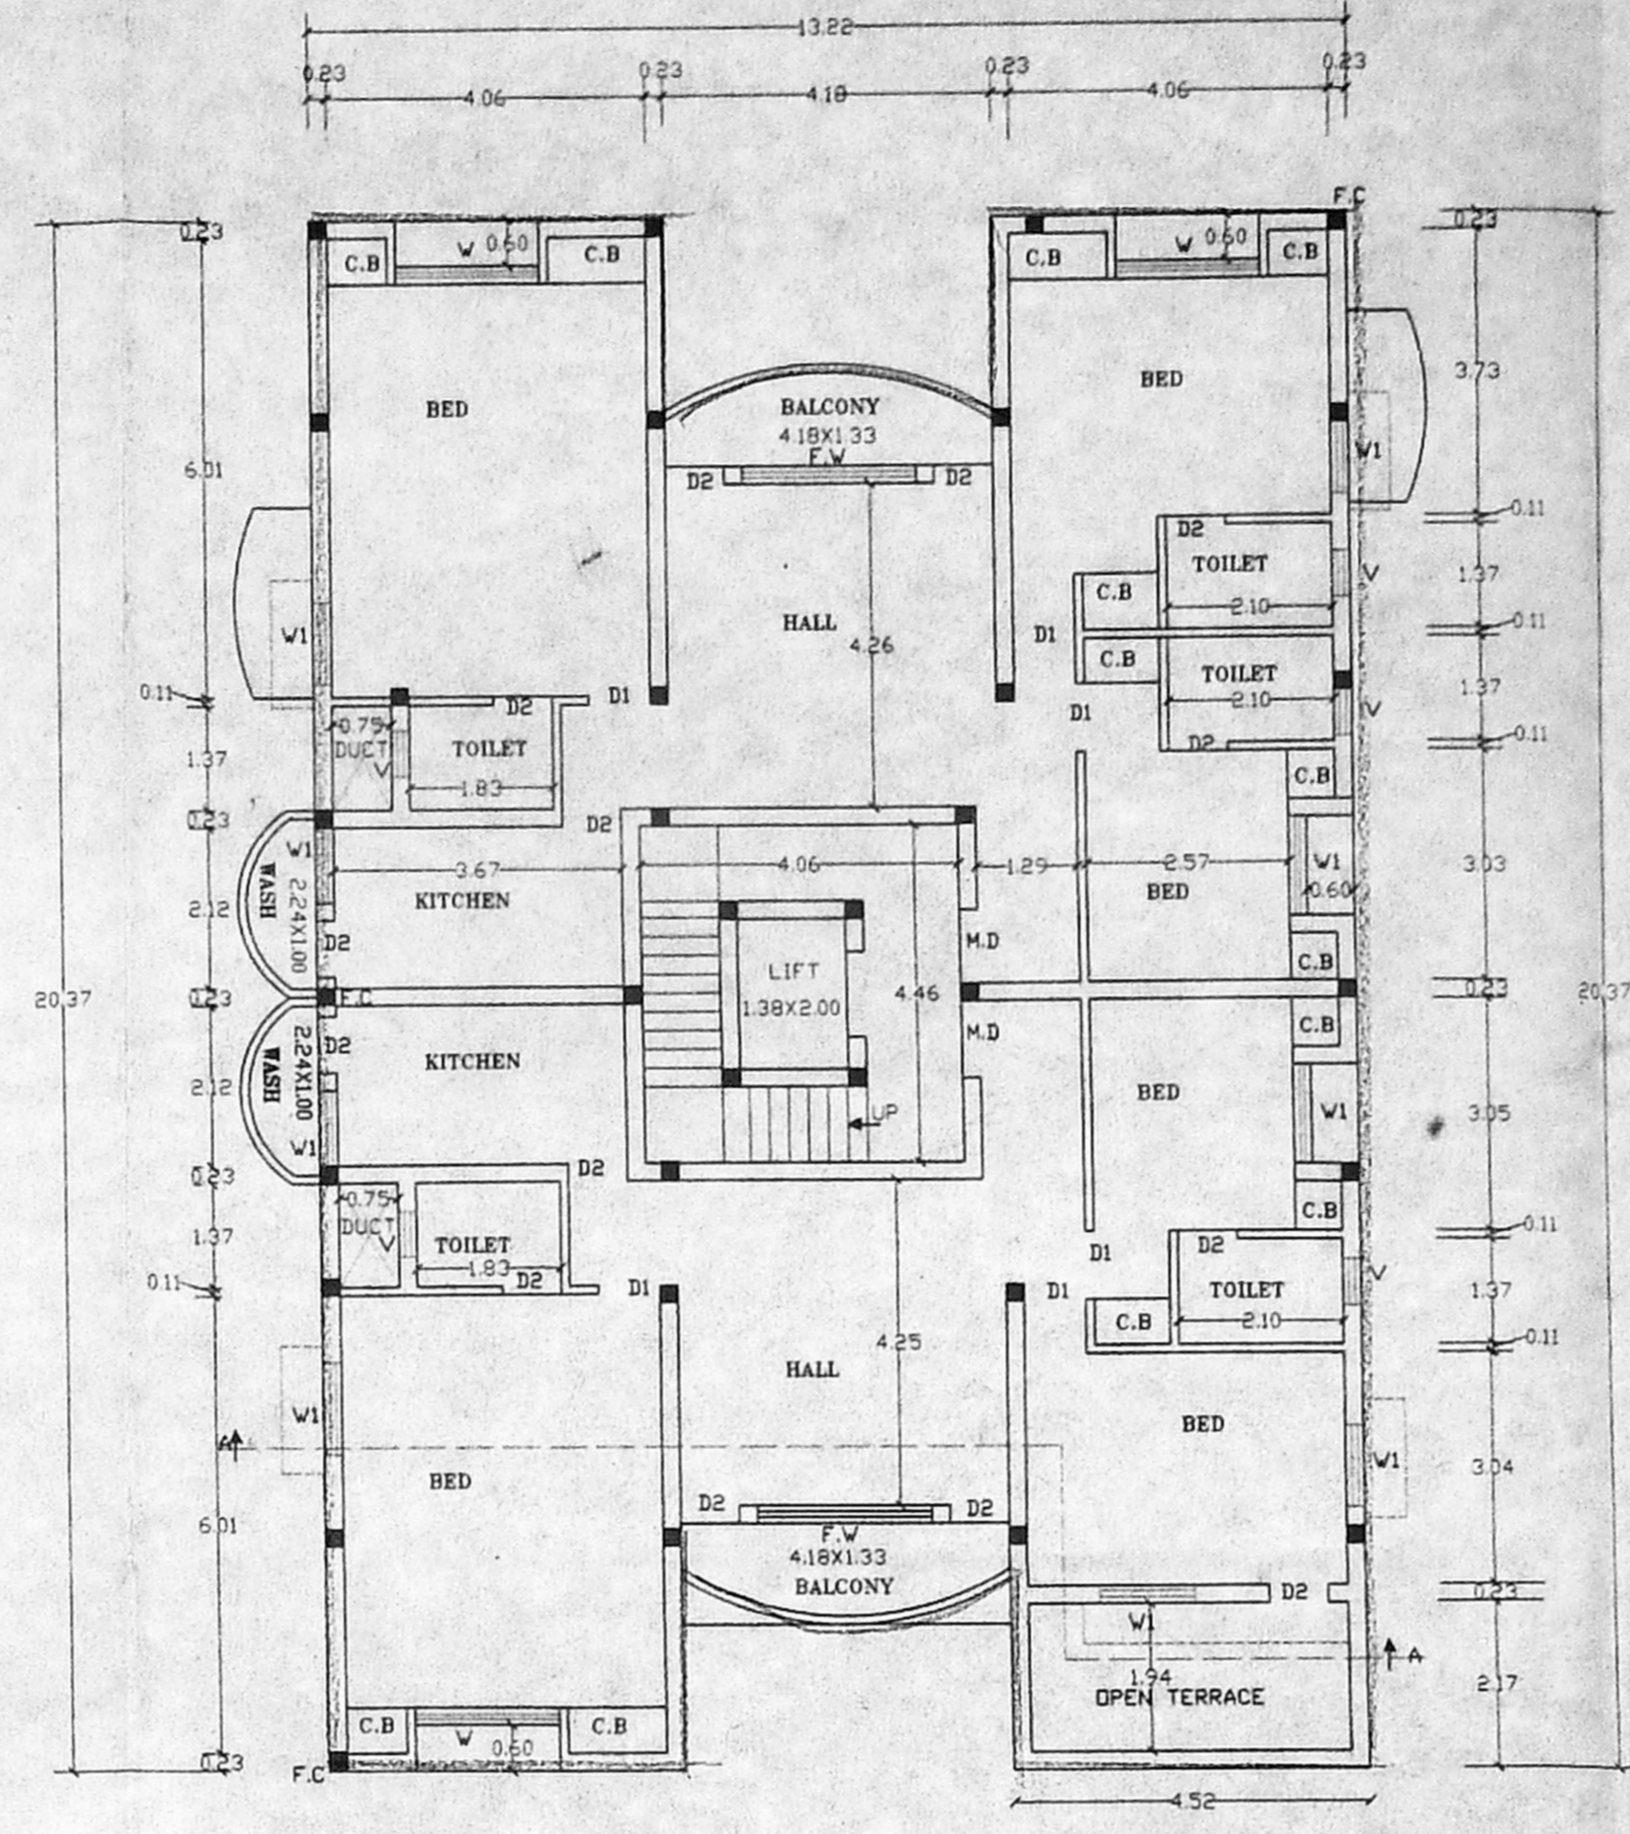


FOURTH FLOOR PLAN

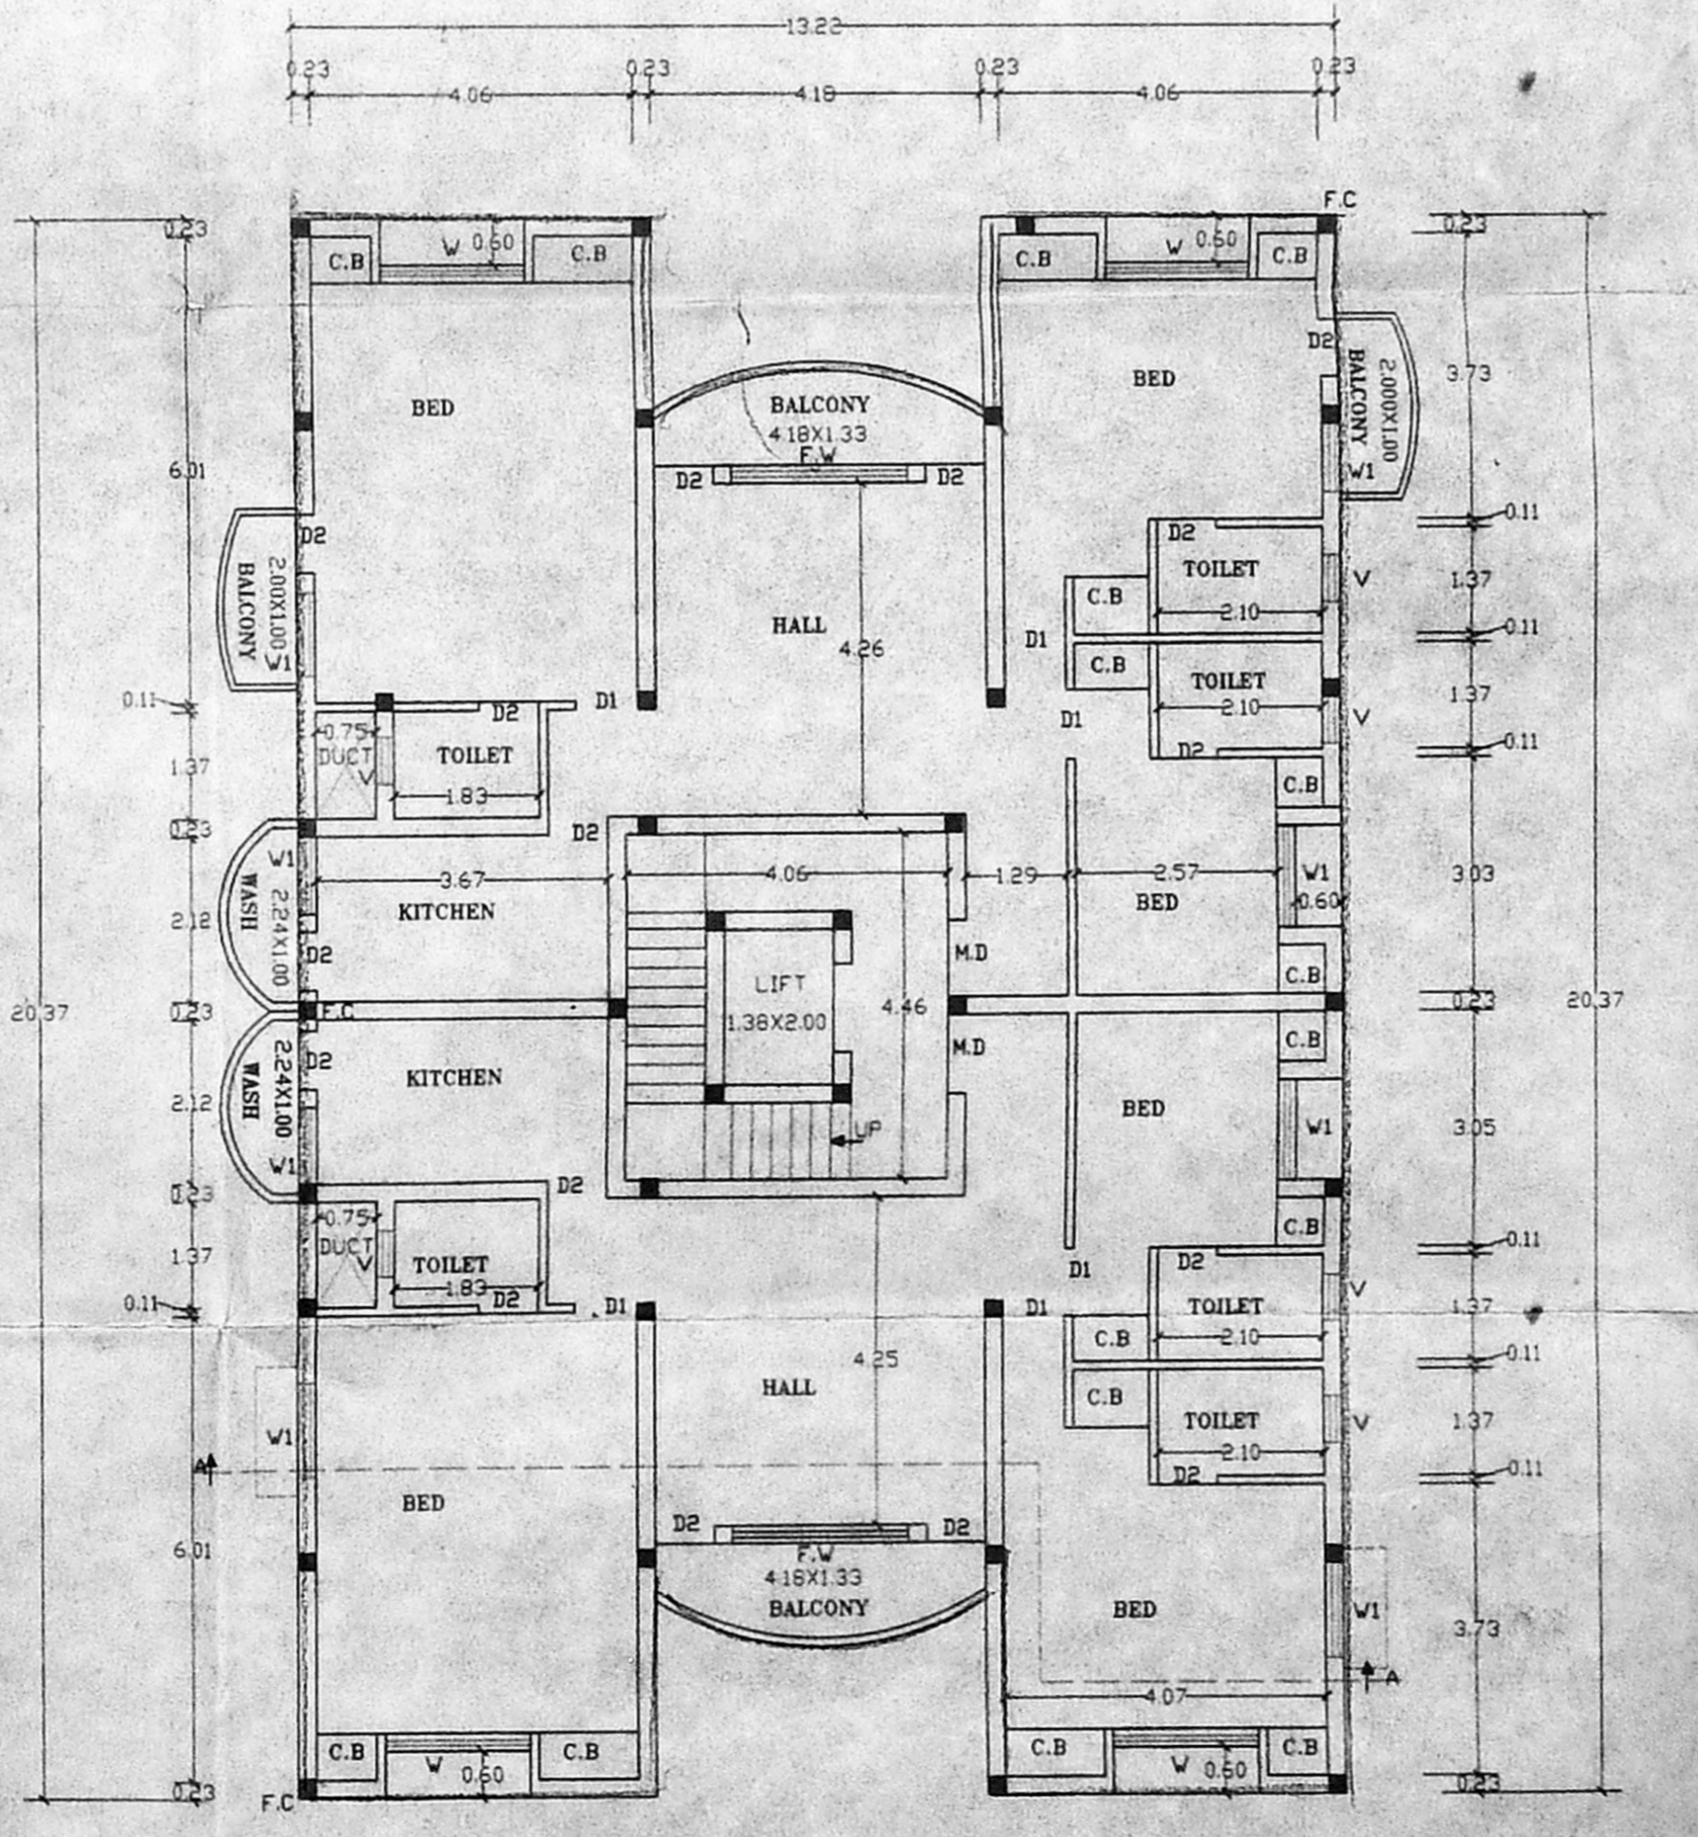

FIRST, SECOND & THIRD FLOOR PLAN

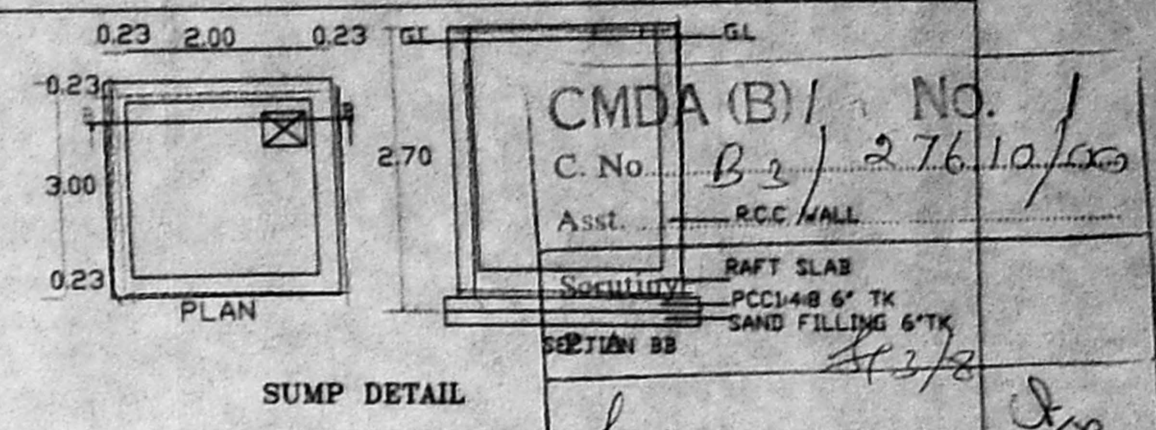

SUMP DETAIL

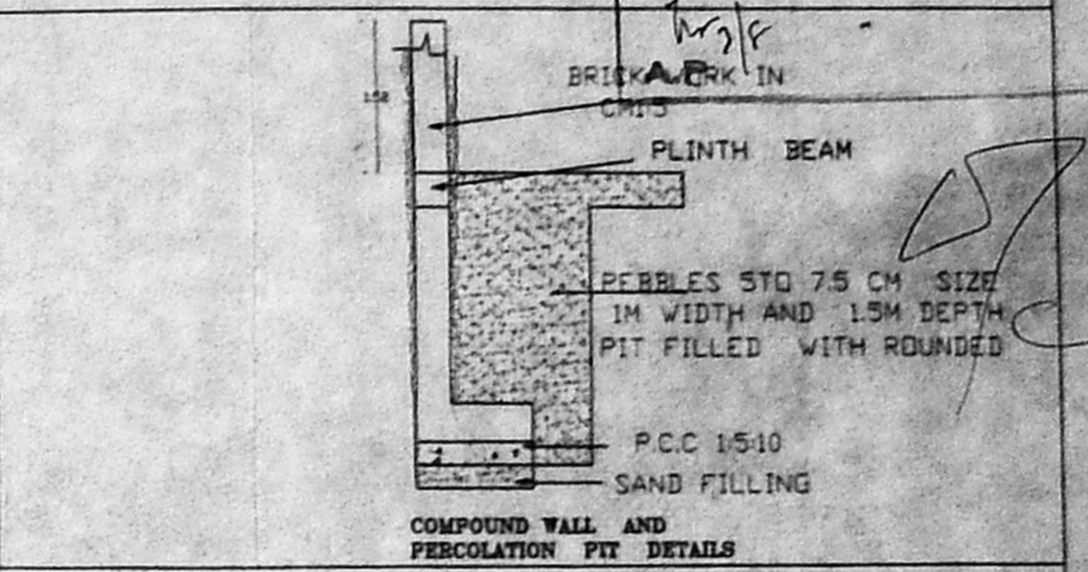

FOUNDATION DETAILS

AREA STATEMENT

PLOT EXTENT AS PER DOCUMENT	696.28 M ²
PLOT EXTENT AS ON SITE	679.91 M ²
PRO. STILT FLOOR BUILTUP AREA	15.10 M ²
PRO. FIRST FLOOR BUILTUP AREA	251.76 M ²
PRO. SECOND FLOOR BUILTUP AREA	251.76 M ²
PRO. THIRD FLOOR BUILTUP AREA	251.76 M ²
PRO. FOURTH FLOOR BUILTUP AREA	237.95 M ²
PRO. TOTAL BUILTUP AREA	1008.33 M ²
F.S.I	1.483


SCHEDULE OF JOINERY

M.D DOOR	1.00x2.10
D1 DOOR	0.90 x2.10
D2 DOOR	0.75 x2.10
W WINDOW	1.83x1.82
W1 WINDOW	1.83x1.82
F.W WINDOW	2.00x1.80
V VENTILATOR	0.60 x 0.60

SCALE : 1:100
 NOTE: F.C - FLOATING COLUMN

PLAN SHOWING THE PROPOSED CONSTRUCTION OF STILT PARKING FLOOR + FOUR FLOORS OF RESIDENTIAL BUILDING AT DOOR NO:10 GAJAPATHY ROAD, R.S NO:3130/42 OF BLOCK NO:52, PURASAWALKAM DIVISION, PURASAWALKAM PERAMBUR TALUK, KILPAUK, CHENNAI - 600010.

ALL MEASUREMENTS ARE IN METRES.

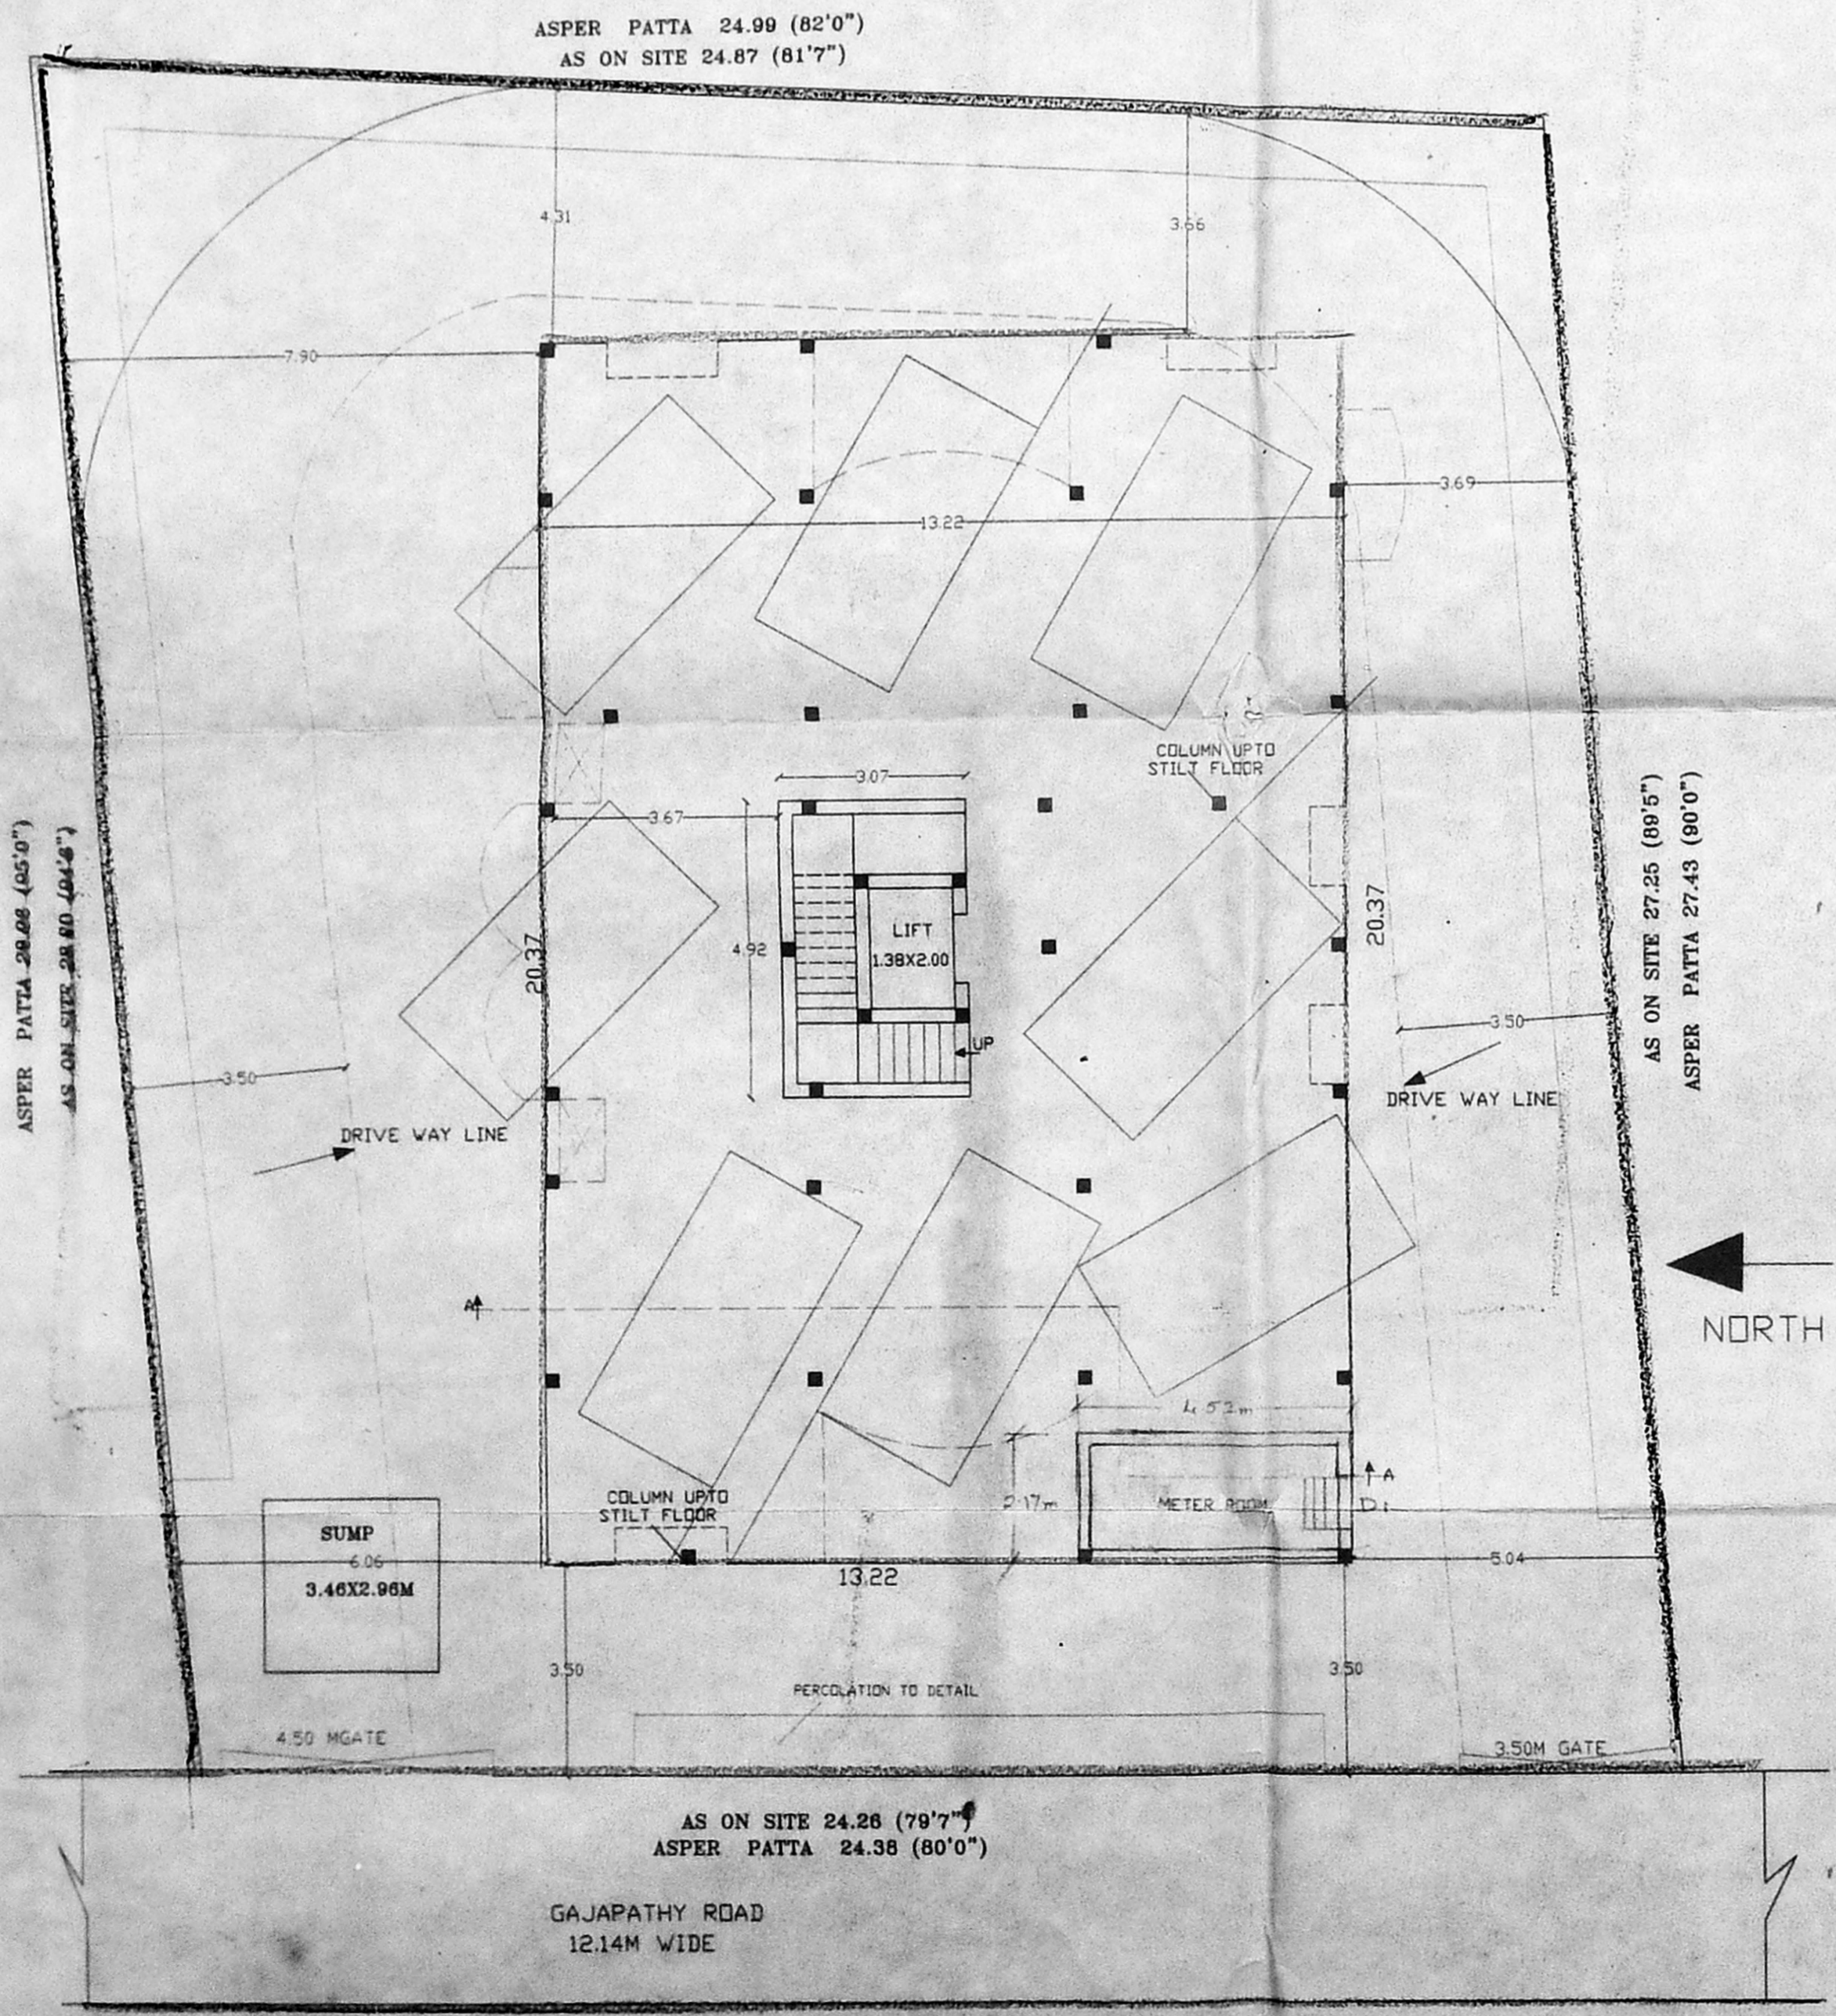


SITE CUM STILT FLOOR PLAN

K. SELVA M. B.E. AMIE, C.E. Eng (I) A.I.V.
 Consulting Civil Engineer, Chartered Engineer
 Approved Valuer, Licensed Surveyor,
 Class - I, Reg. No. 319/99/2000
 Corporation of Chennai
 No. 1, 69, Mogappair East
 CHENNAI-600 050.
LICENSED SURVEYOR


OWNER

CMDA (B) / No. 1
 C. No. 83/27610/00
 Asst. _____
 Sorutiny _____
 P. A. 8/13/7
 A.P. _____
 D.P. _____


B/Spl. 666/250 B/8/2000
 Planning Permit No. _____
APPROVED
 SUBJECT TO THE CONDITIONS IN
 THIS OFFICE LETTER.
 No. 27610/00 Date 2/2/2000
 FOR MEMBER/SECRETARY
 CHENNAI METROPOLITAN
 DEVELOPMENT AUTHORITY
 CHENNAI-600 008.
 8/7/3

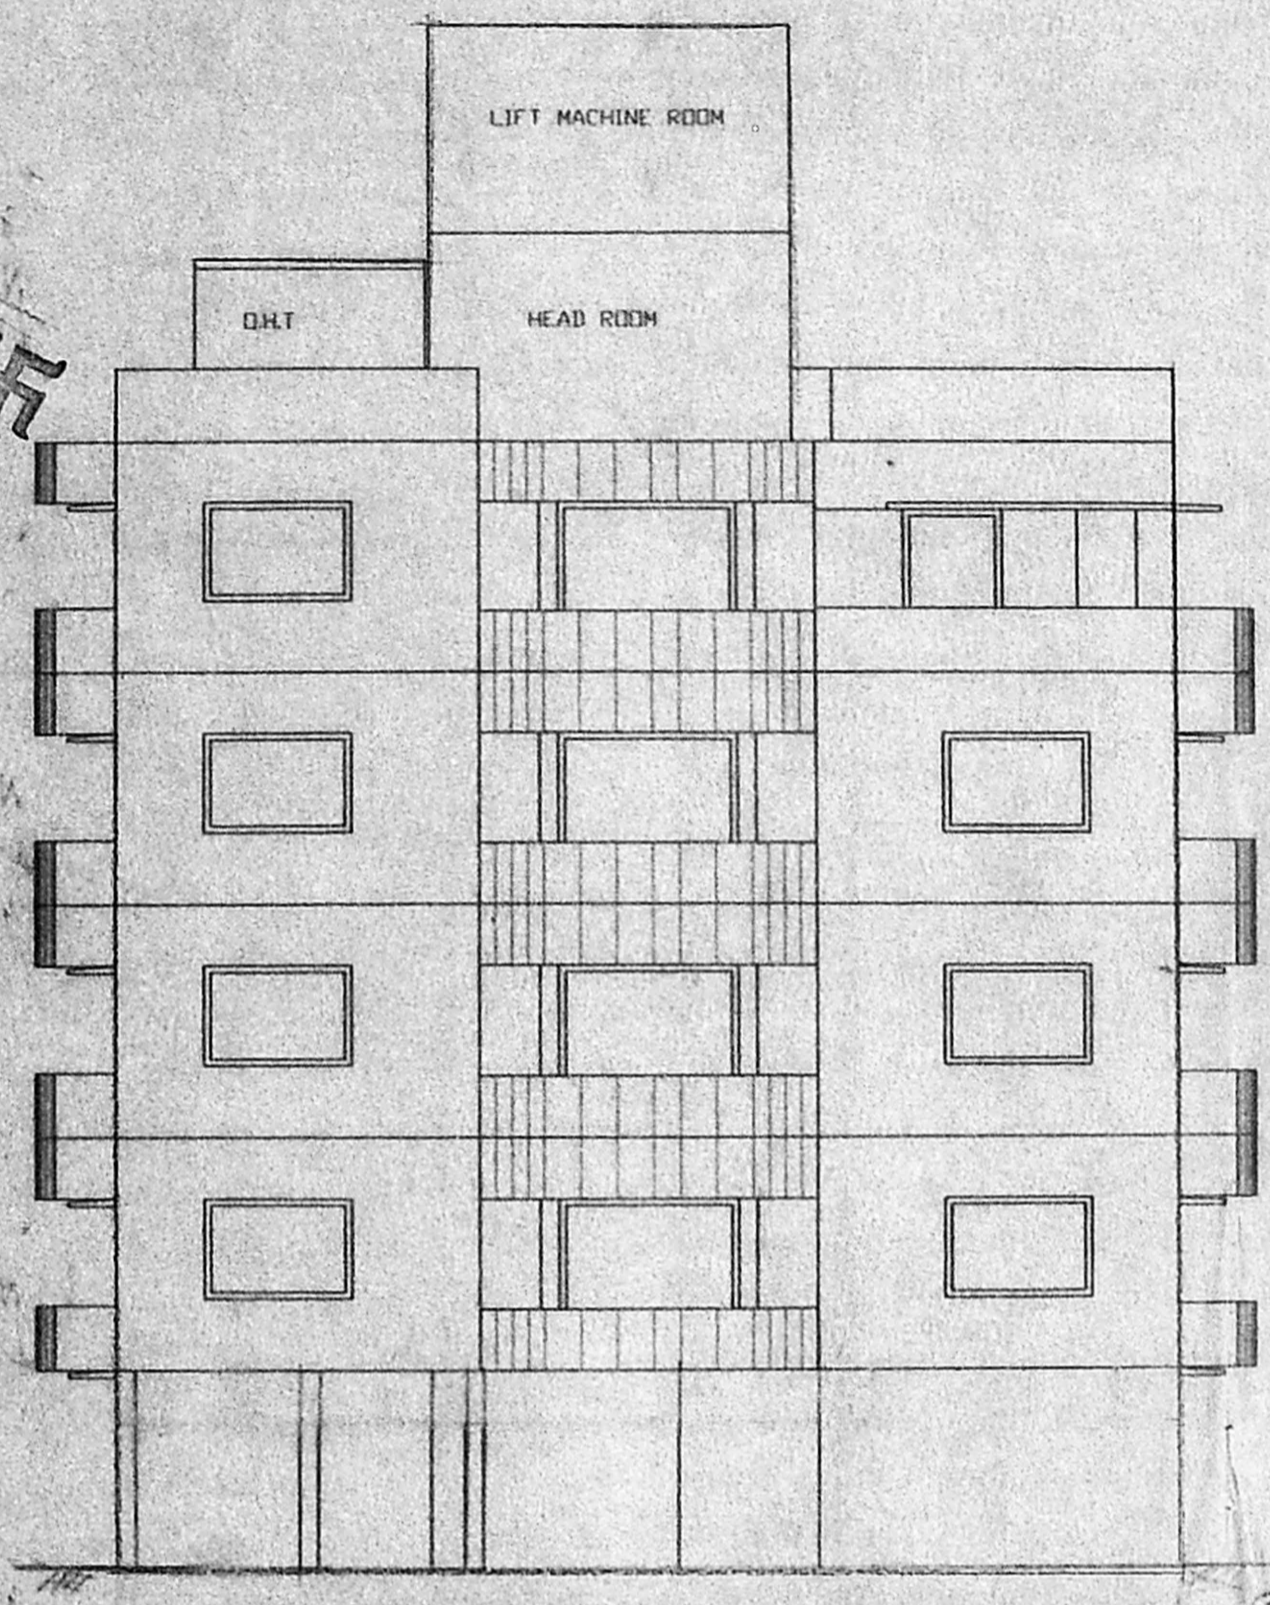

FRONT ELEVATION

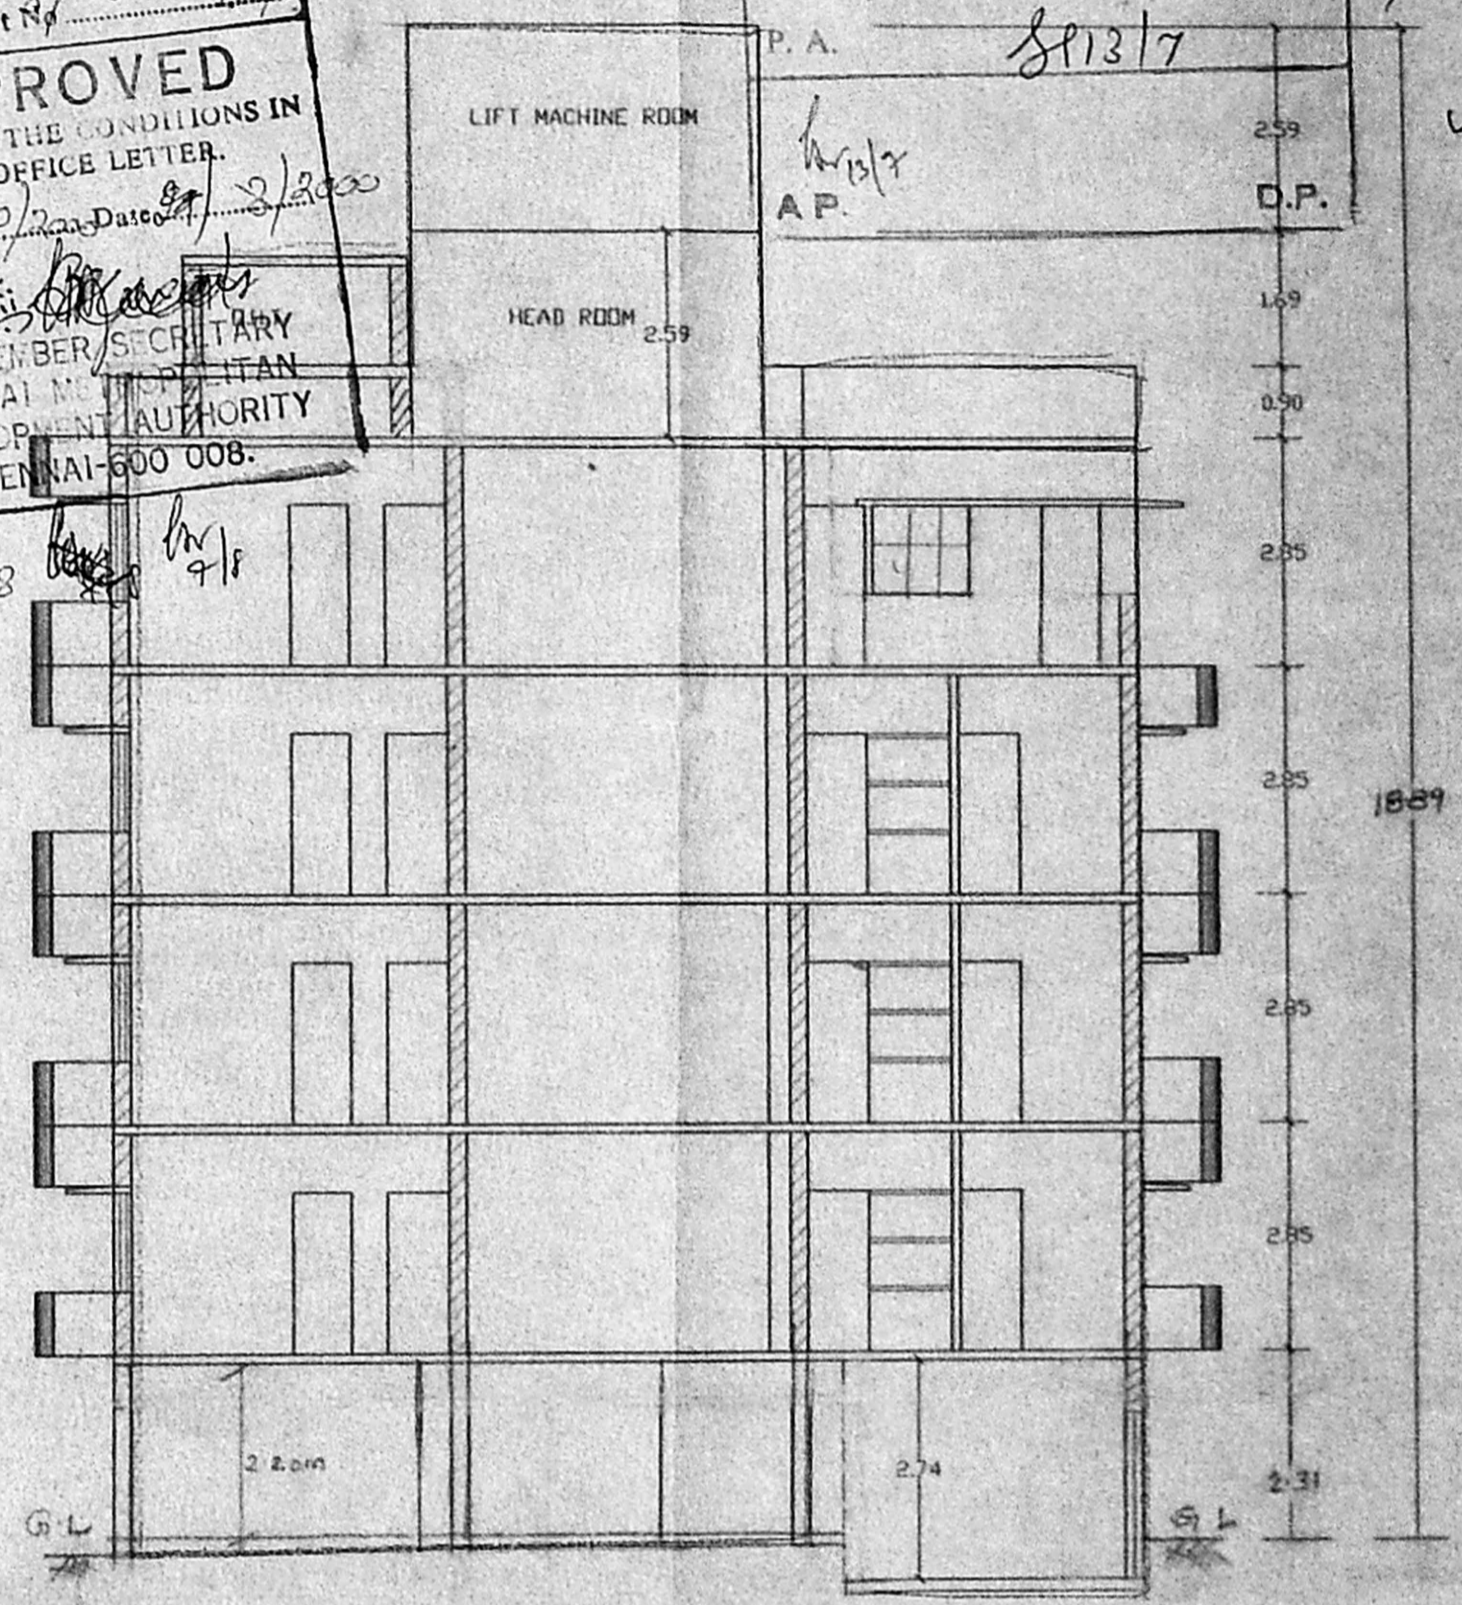

SECTION ON AA

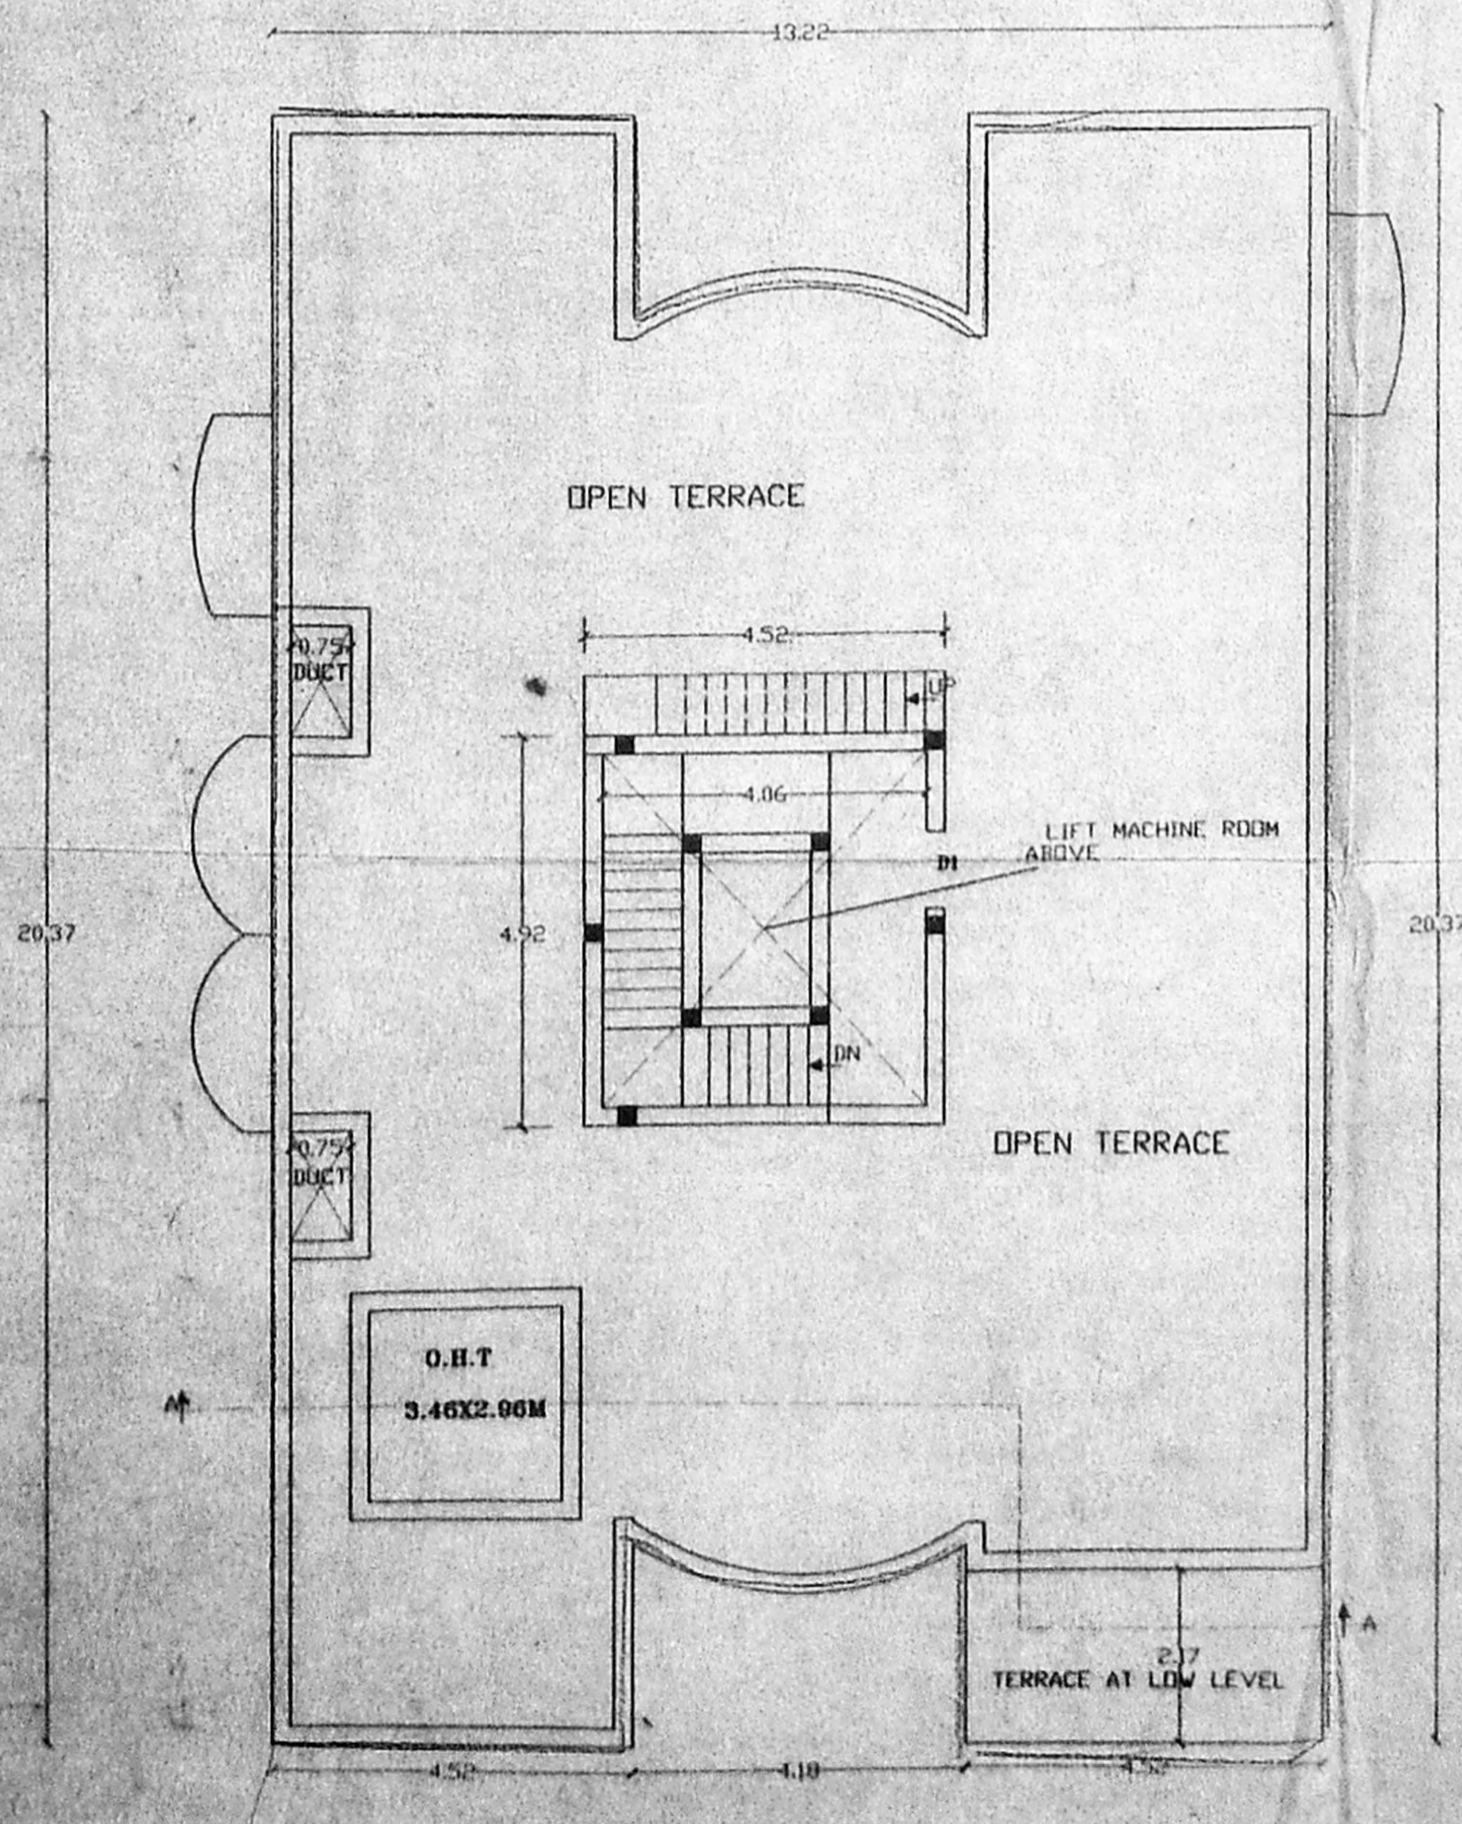

TERRACE FLOOR PLAN

COLOUR INDEX
 PROPOSED ROAD
 BOUNDARY

F.C - FLOATING COLUMN

PLAN SHOWING THE PROPOSED CONSTRUCTION OF STILT PARKING FLOOR + FOUR FLOORS RESIDENTIAL BUILDING AT DOOR NO:10 GAJAPATHY ROAD, R.S NO:3130/42 OF BLOCK NO:52 PURASAWALKAM DIVISION, PUASAWALKAM PERAMBUR TALUK KILPAUK, CHENNAI - 600010.

ALL MEASUREMENTS ARE IN METRES . SCALE : 1:100

K. SELVAM, B.E., AMIE, C. Eng (I) A.T.V.
 Consulting Civil Engineer Chartered Engineer,
 Approved Valuer, Licensed Surveyor,
 Class-1, Reg. No: 319/99.2000
 Corporation of Chennai,
 No. 1/69, Mogappair East,
 CHENNAI-600 050.
LICENSED SURVEYOR

[Signature]
OWNER