



FRONT ELEVATION

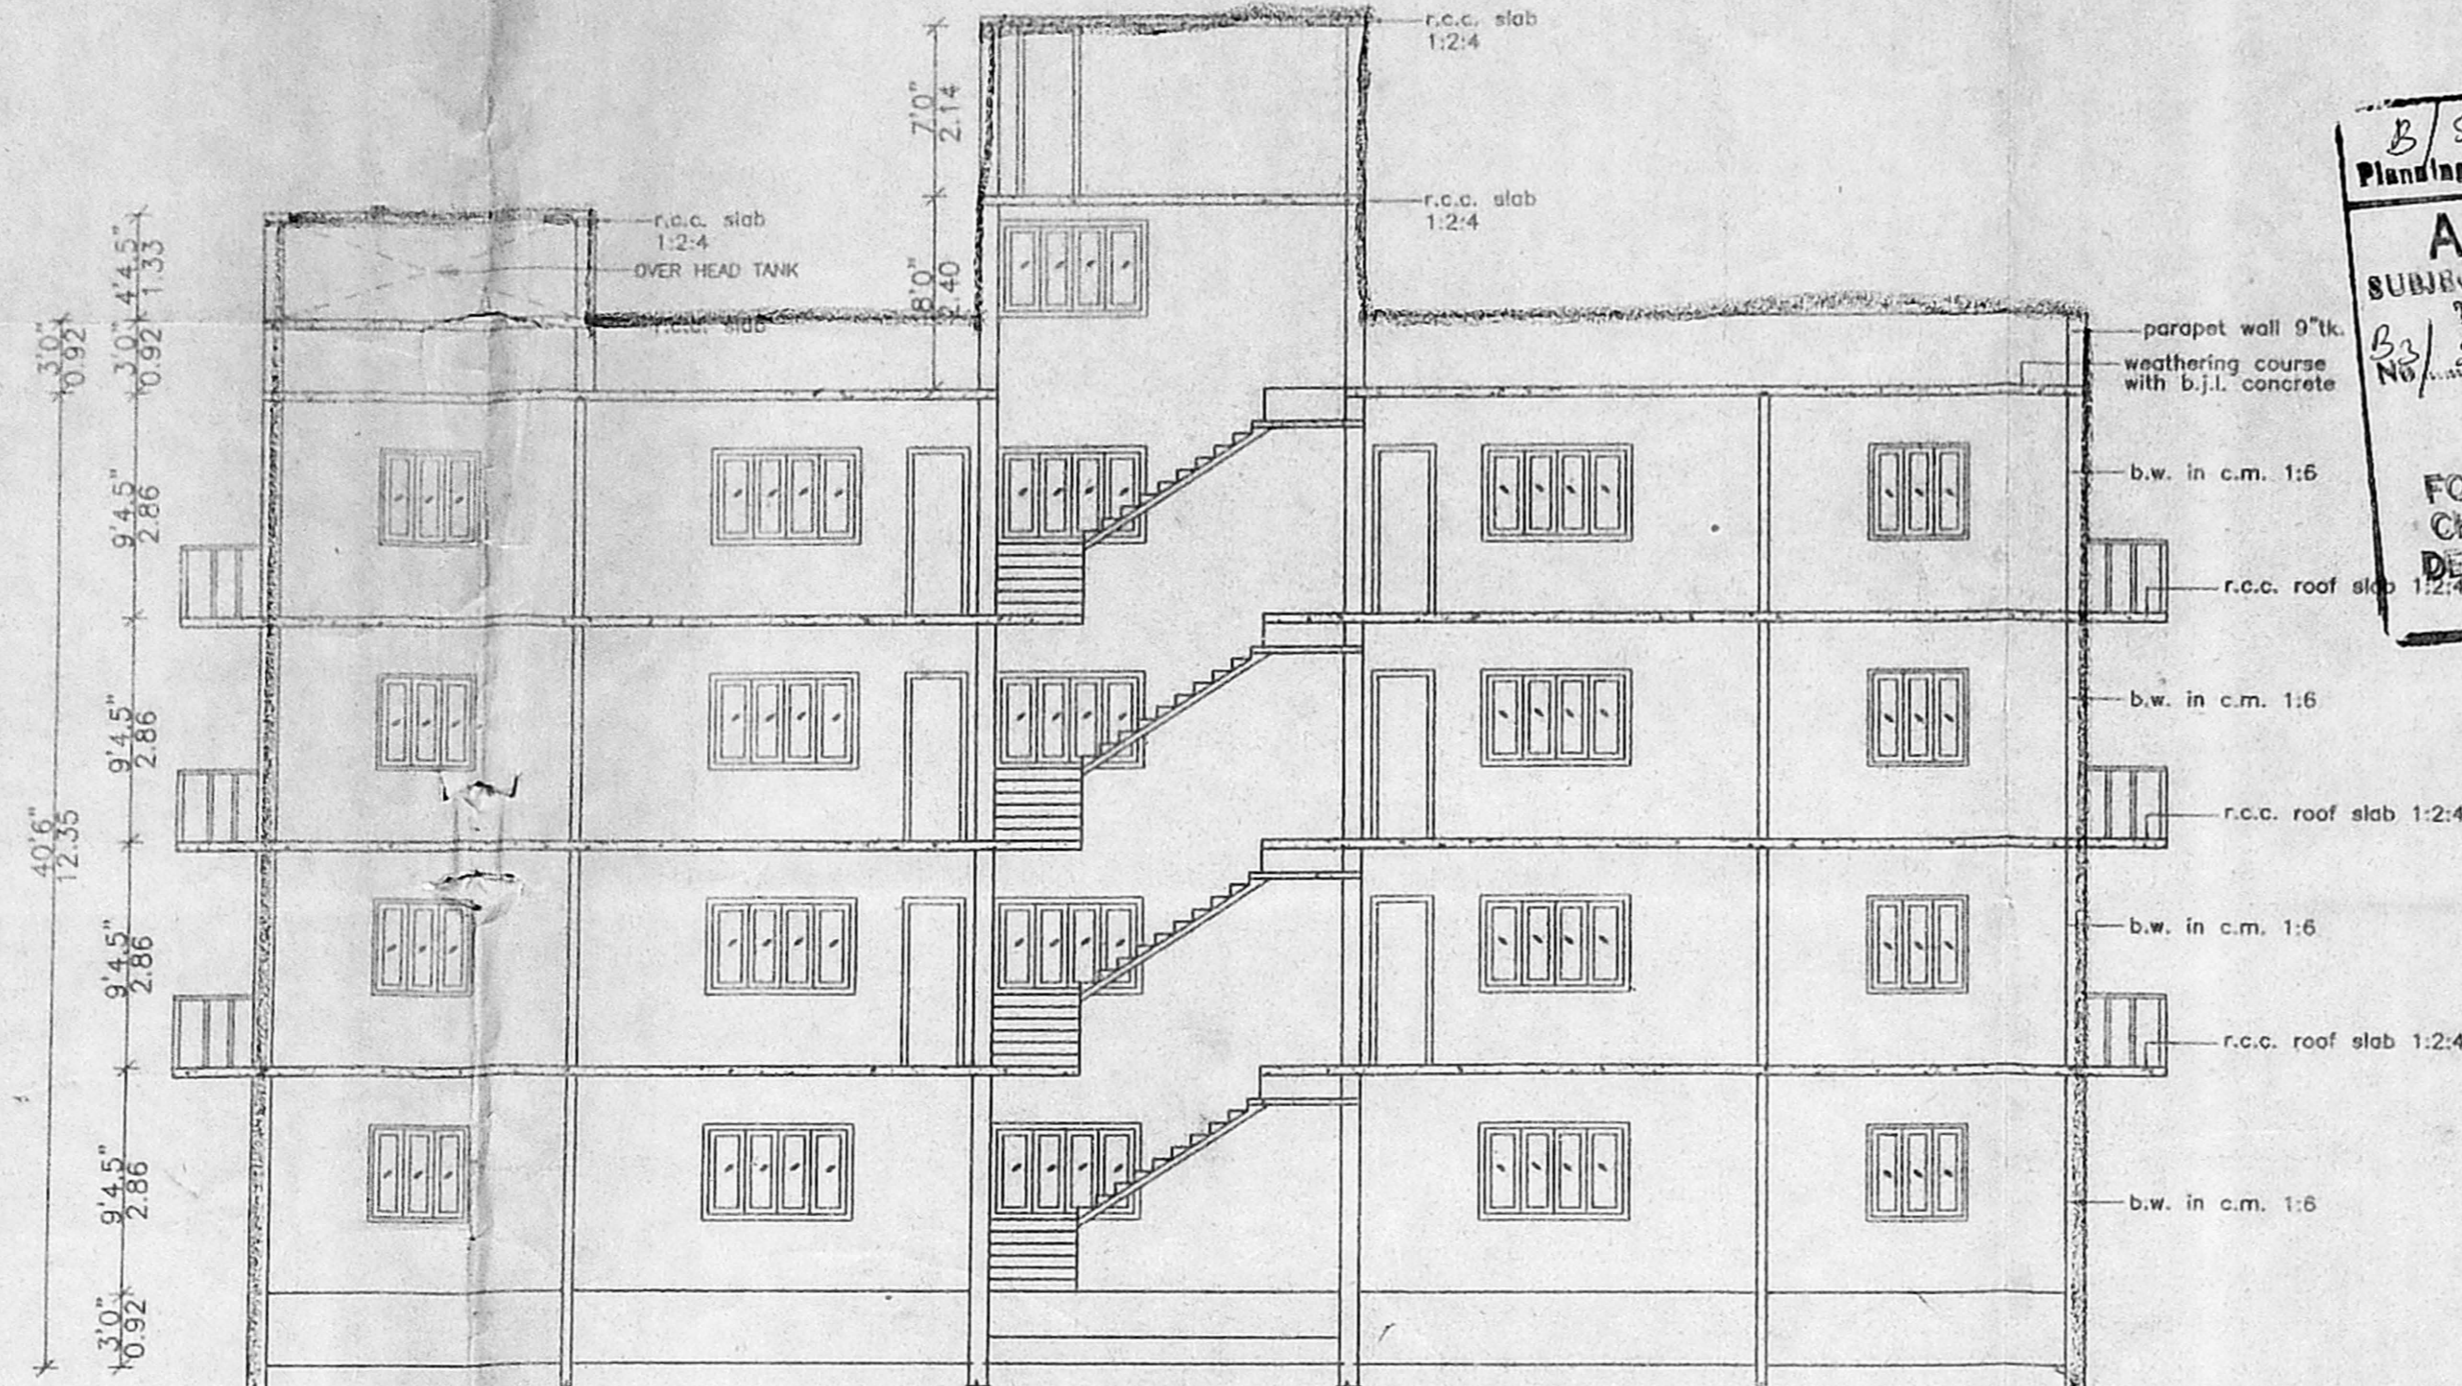

SECTION A-A

B/Spl. bble 361/2000
 Planning Permit No
APPROVED
 SUBJECT TO THE CONDITIONS IN
 THIS OFFER LETTER.
 No. 22432/2000 Date 11/2000
 FOR MEMBER SECRETARY
 CHENNAI METROPOLITAN
 DEVELOPMENT AUTHORITY
 CHENNAI-600 008.

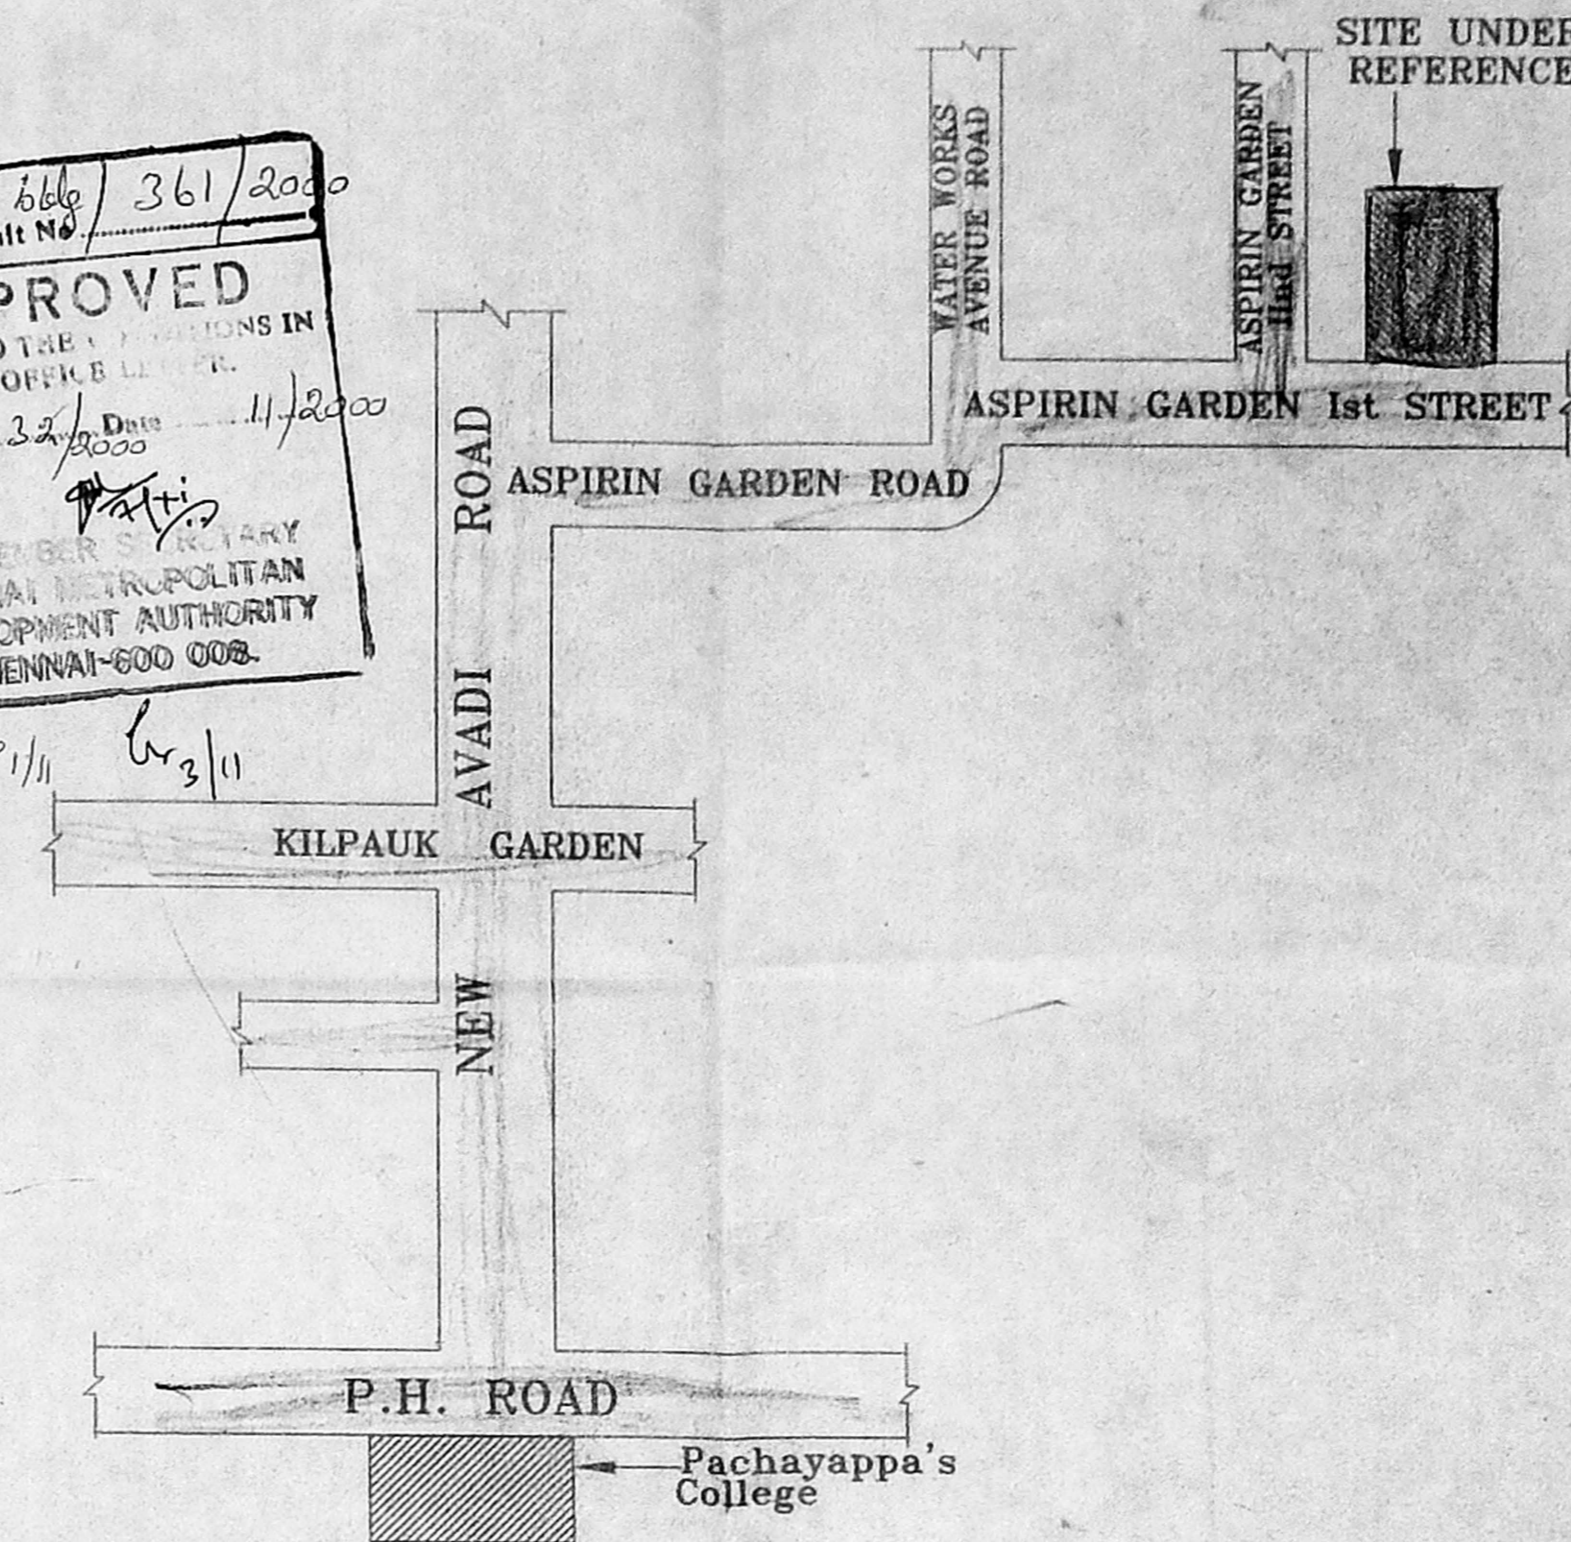

KEY PLAN
(not to scale)

JOINERIES


D	DOOR	CMDA B/1 3'10"x7'0"
D	DOOR	C. No. B/22432/2000 3'0"x7'0"
D1	DOOR	Security 2'6"x7'0"
W	WINDOW	P.A. 2/29/06 6'0"x4'0"
W1	WINDOW	A.P. 2/29/06 4'0"x4'0" DP
V	VENTILATOR	3'0"x2'0"
CD	COLLAPSIBLE DOOR	4'0"x7'0"

AREA DETAILS


	SQ.FT.	SQ.MT.
PLOT AREA	5050.00	469.33
GROUND FLOOR AREA	1727.25	160.53
FIRST FLOOR AREA	1921.84	178.61
SECOND FLOOR AREA	1921.84	178.61
THIRD FLOOR AREA	1921.84	178.61
TOTAL FLOOR AREA	7492.77	696.36

COVERAGE : 38.05%
 F.S.I. : 1.48


SCALE : 1"=8'0"
 DATE : 08.04.2000

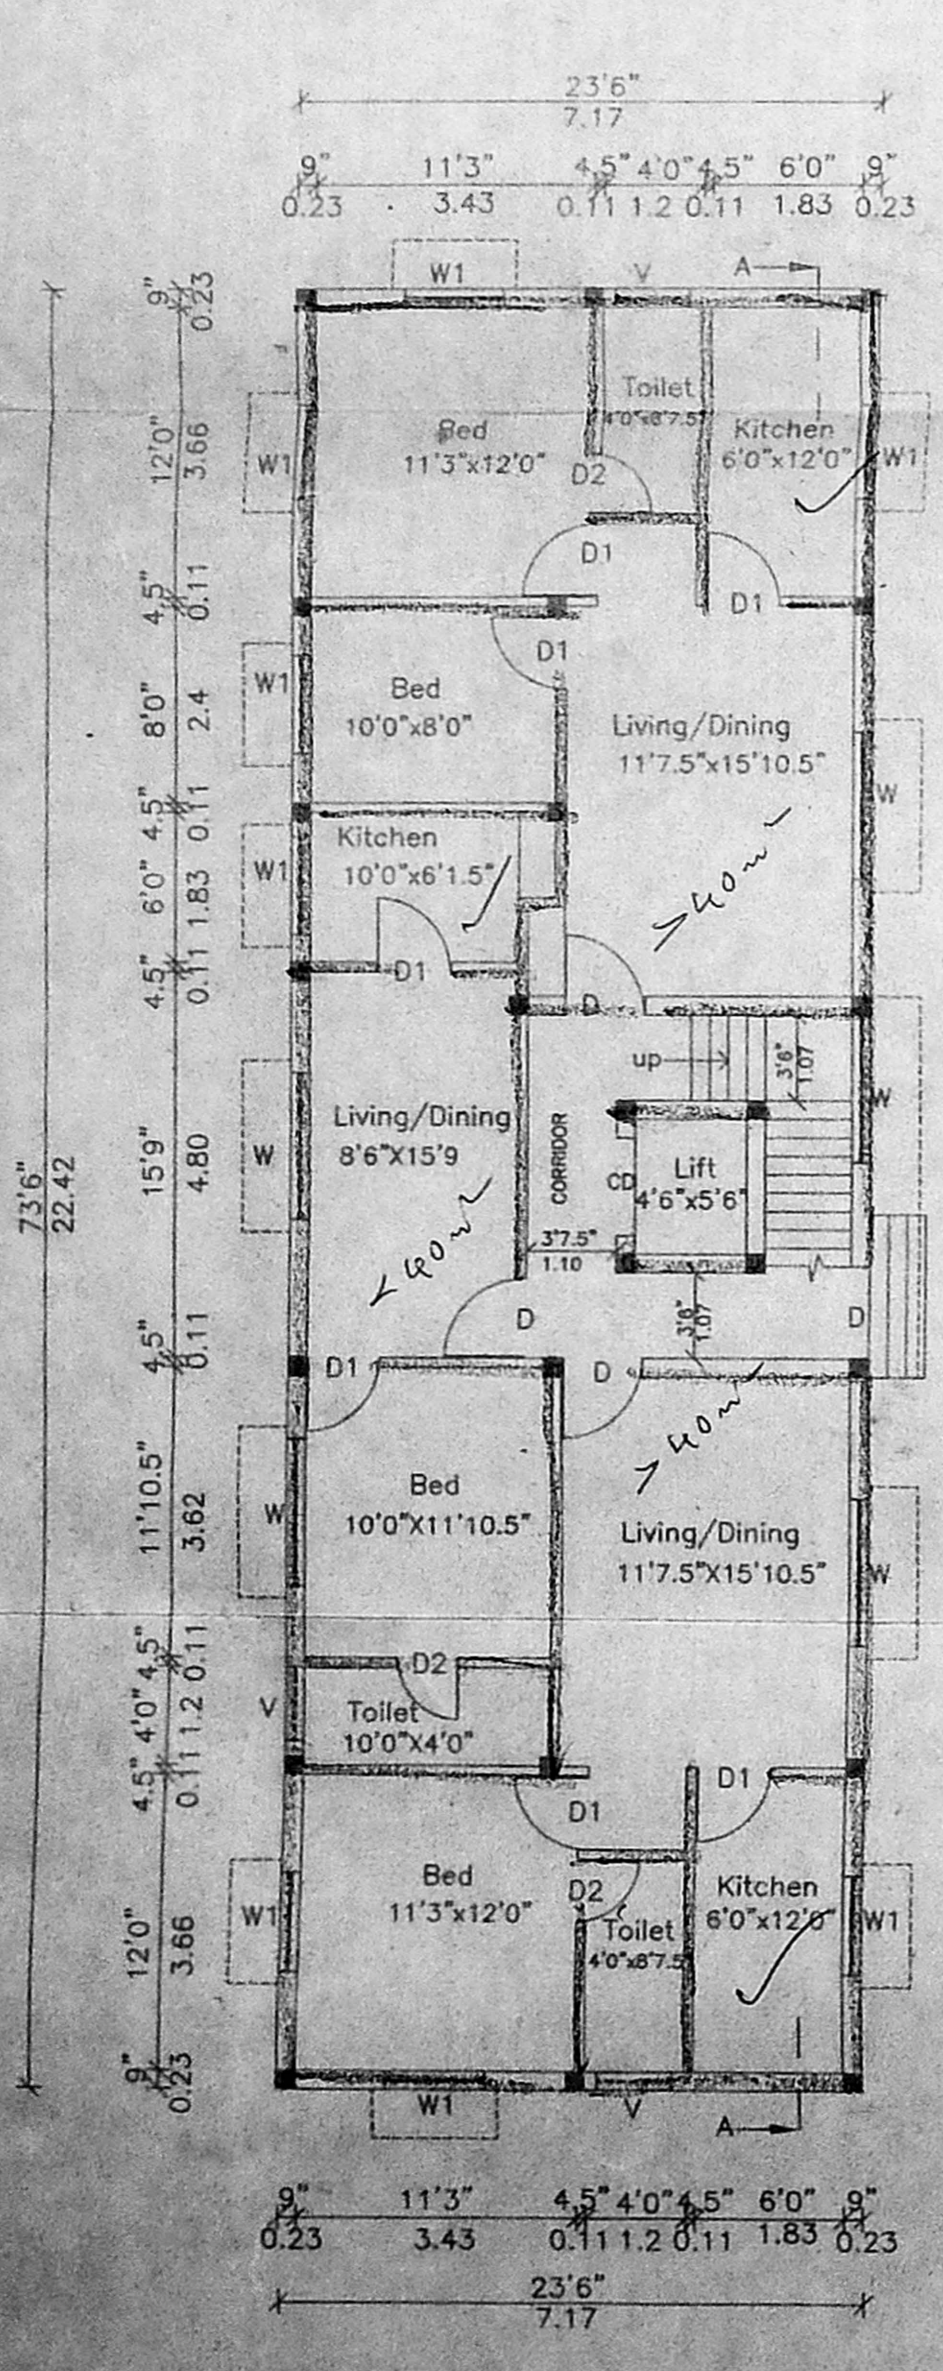


GROUND FLOOR PLAN

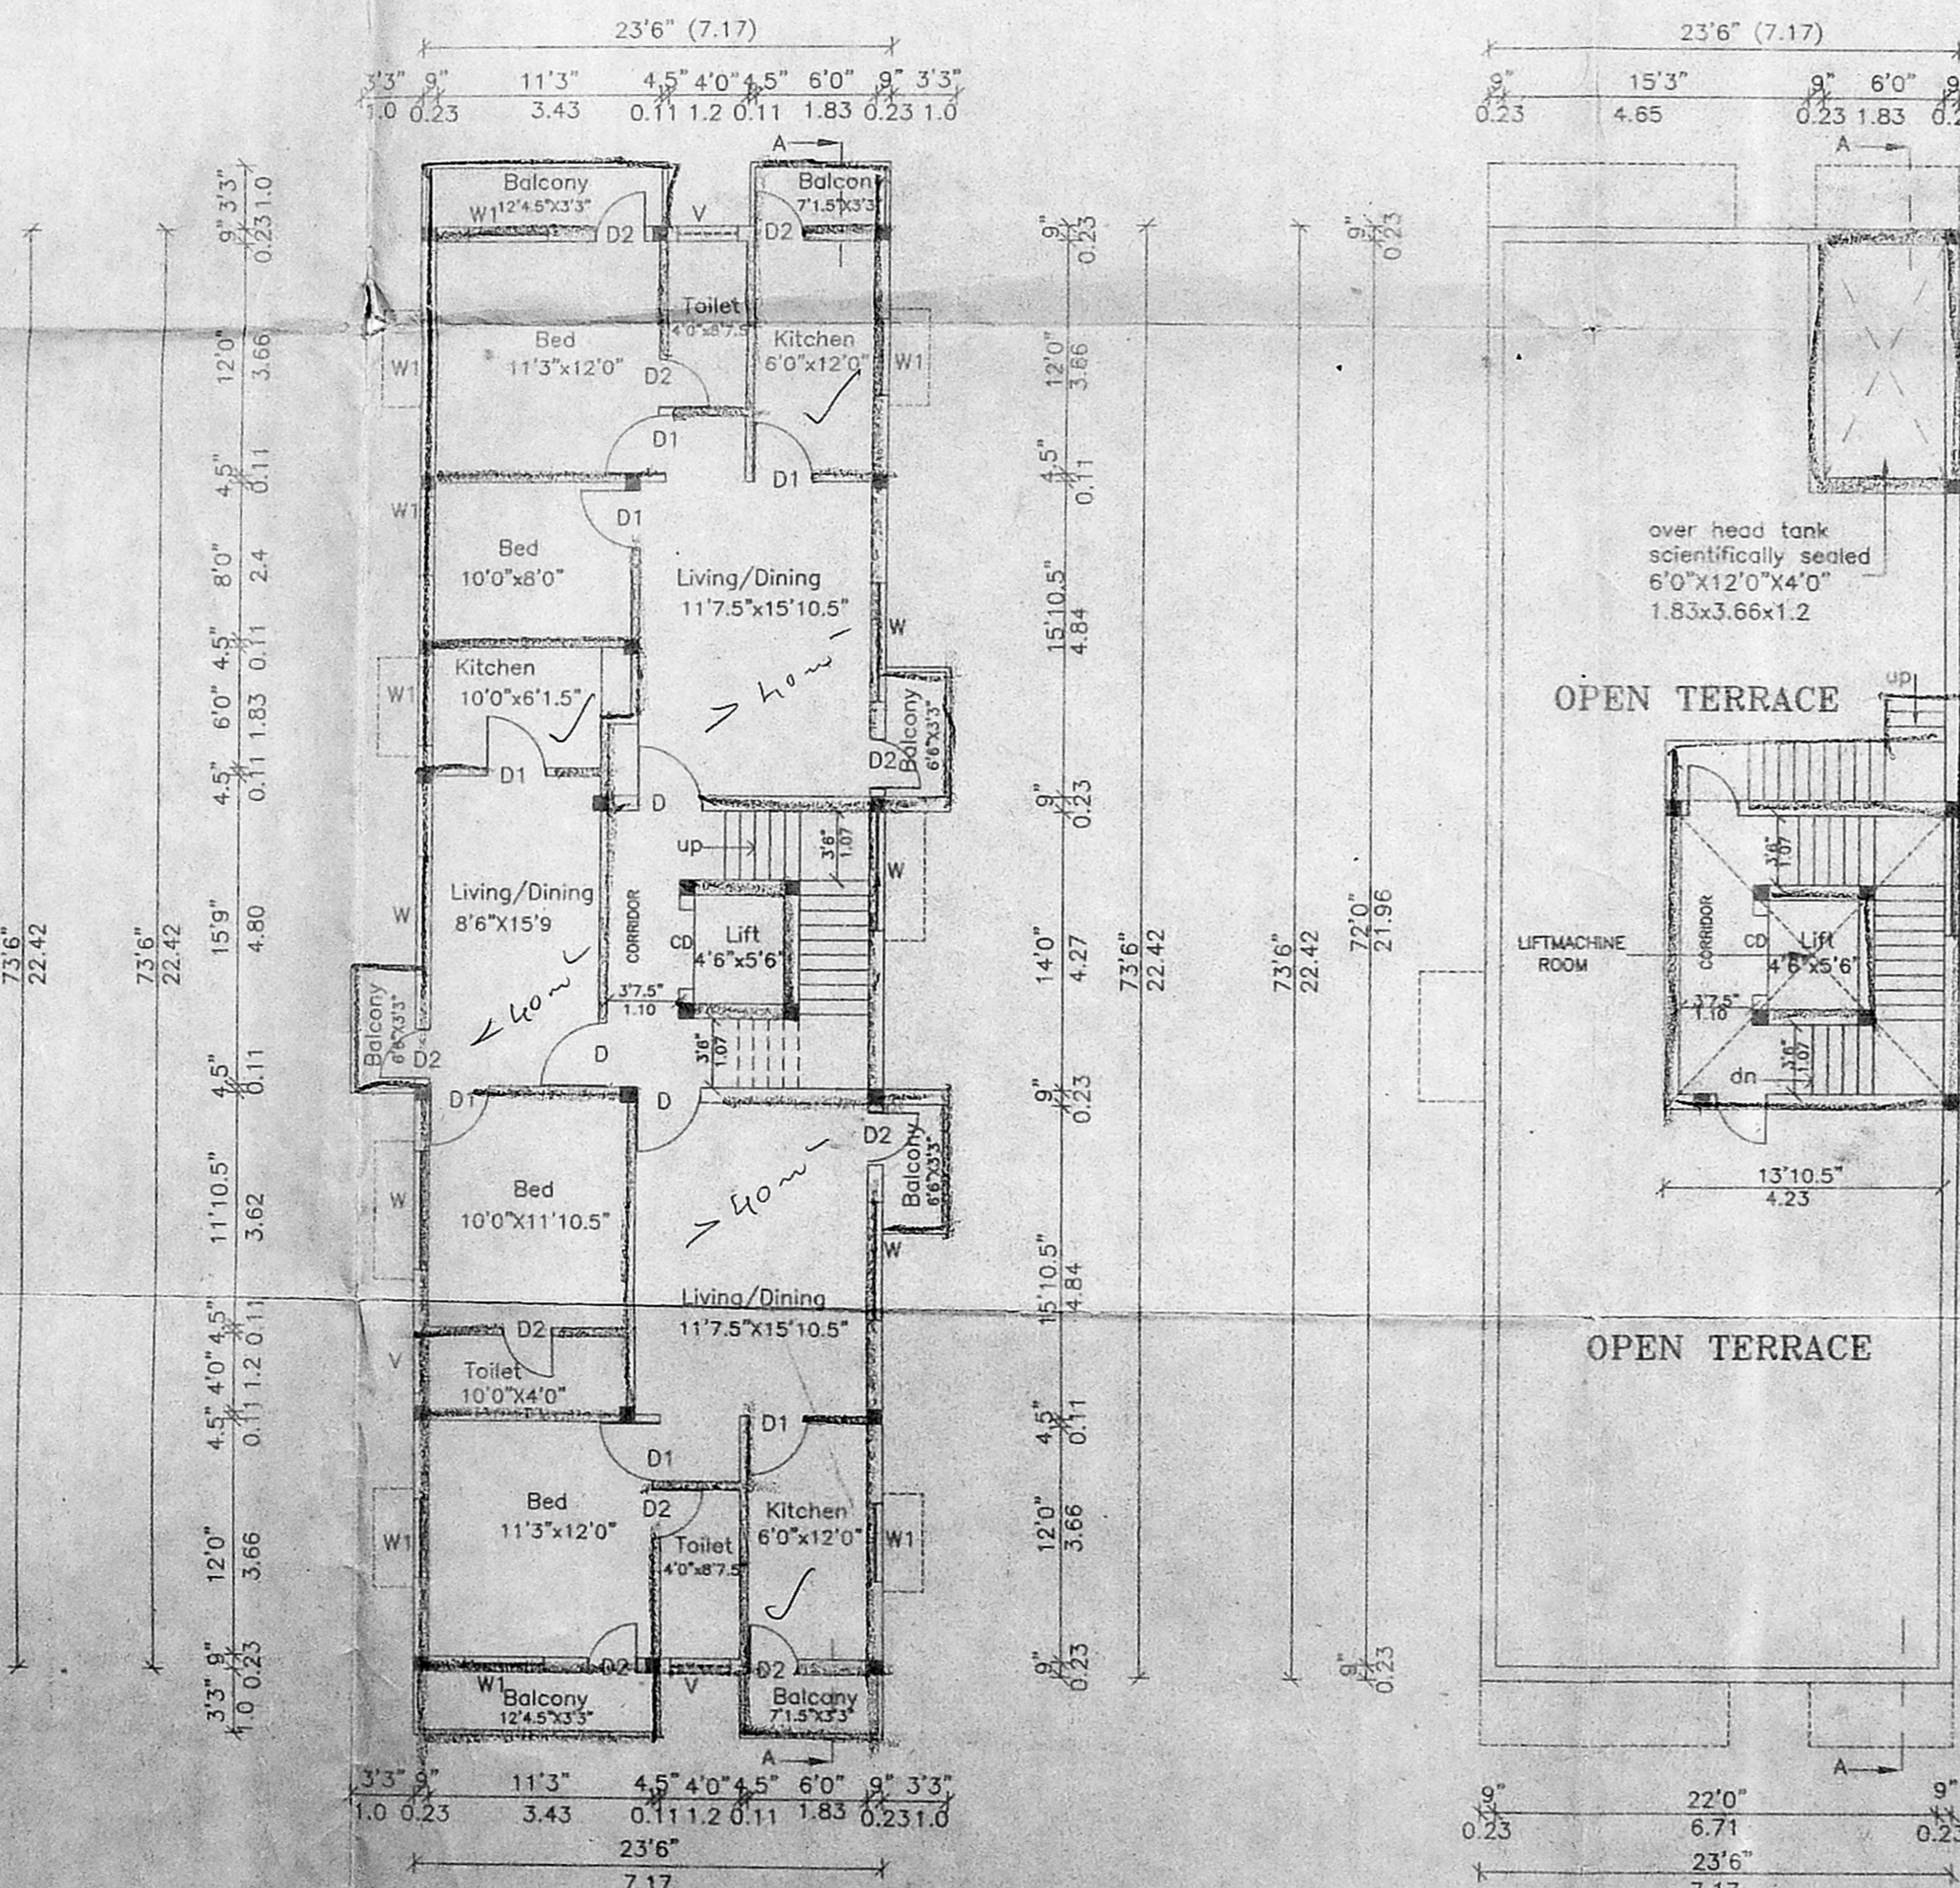

TYPICAL FLOOR PLAN
(First, Second & Third Floor Plan)

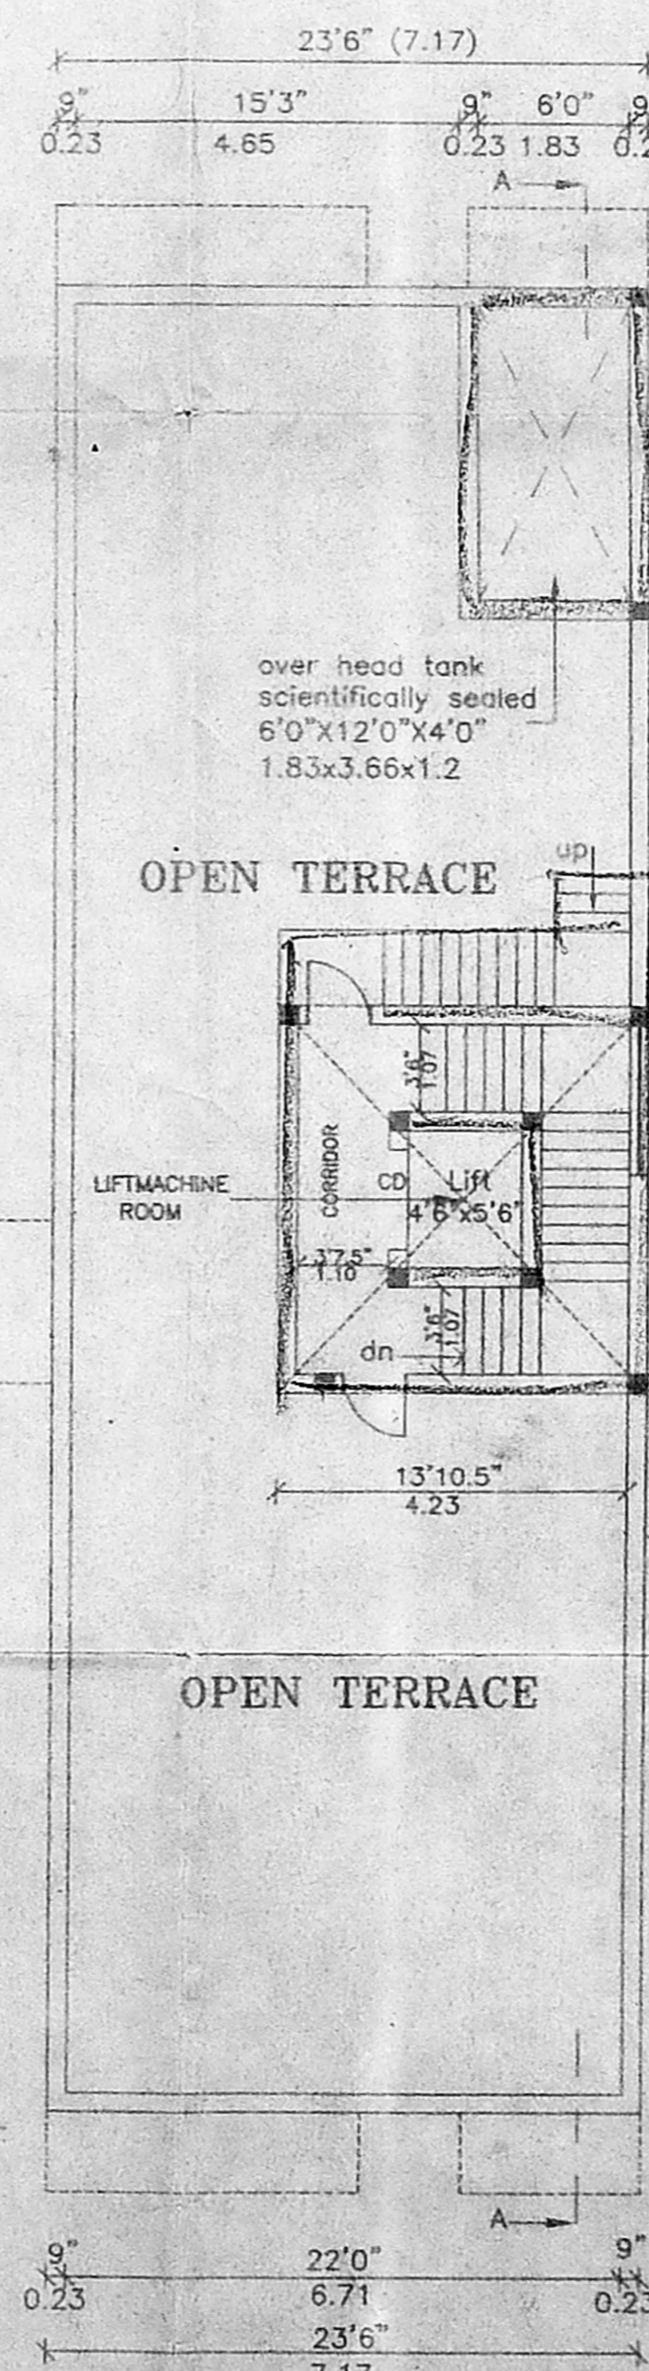

TERRACE FLOOR PLAN

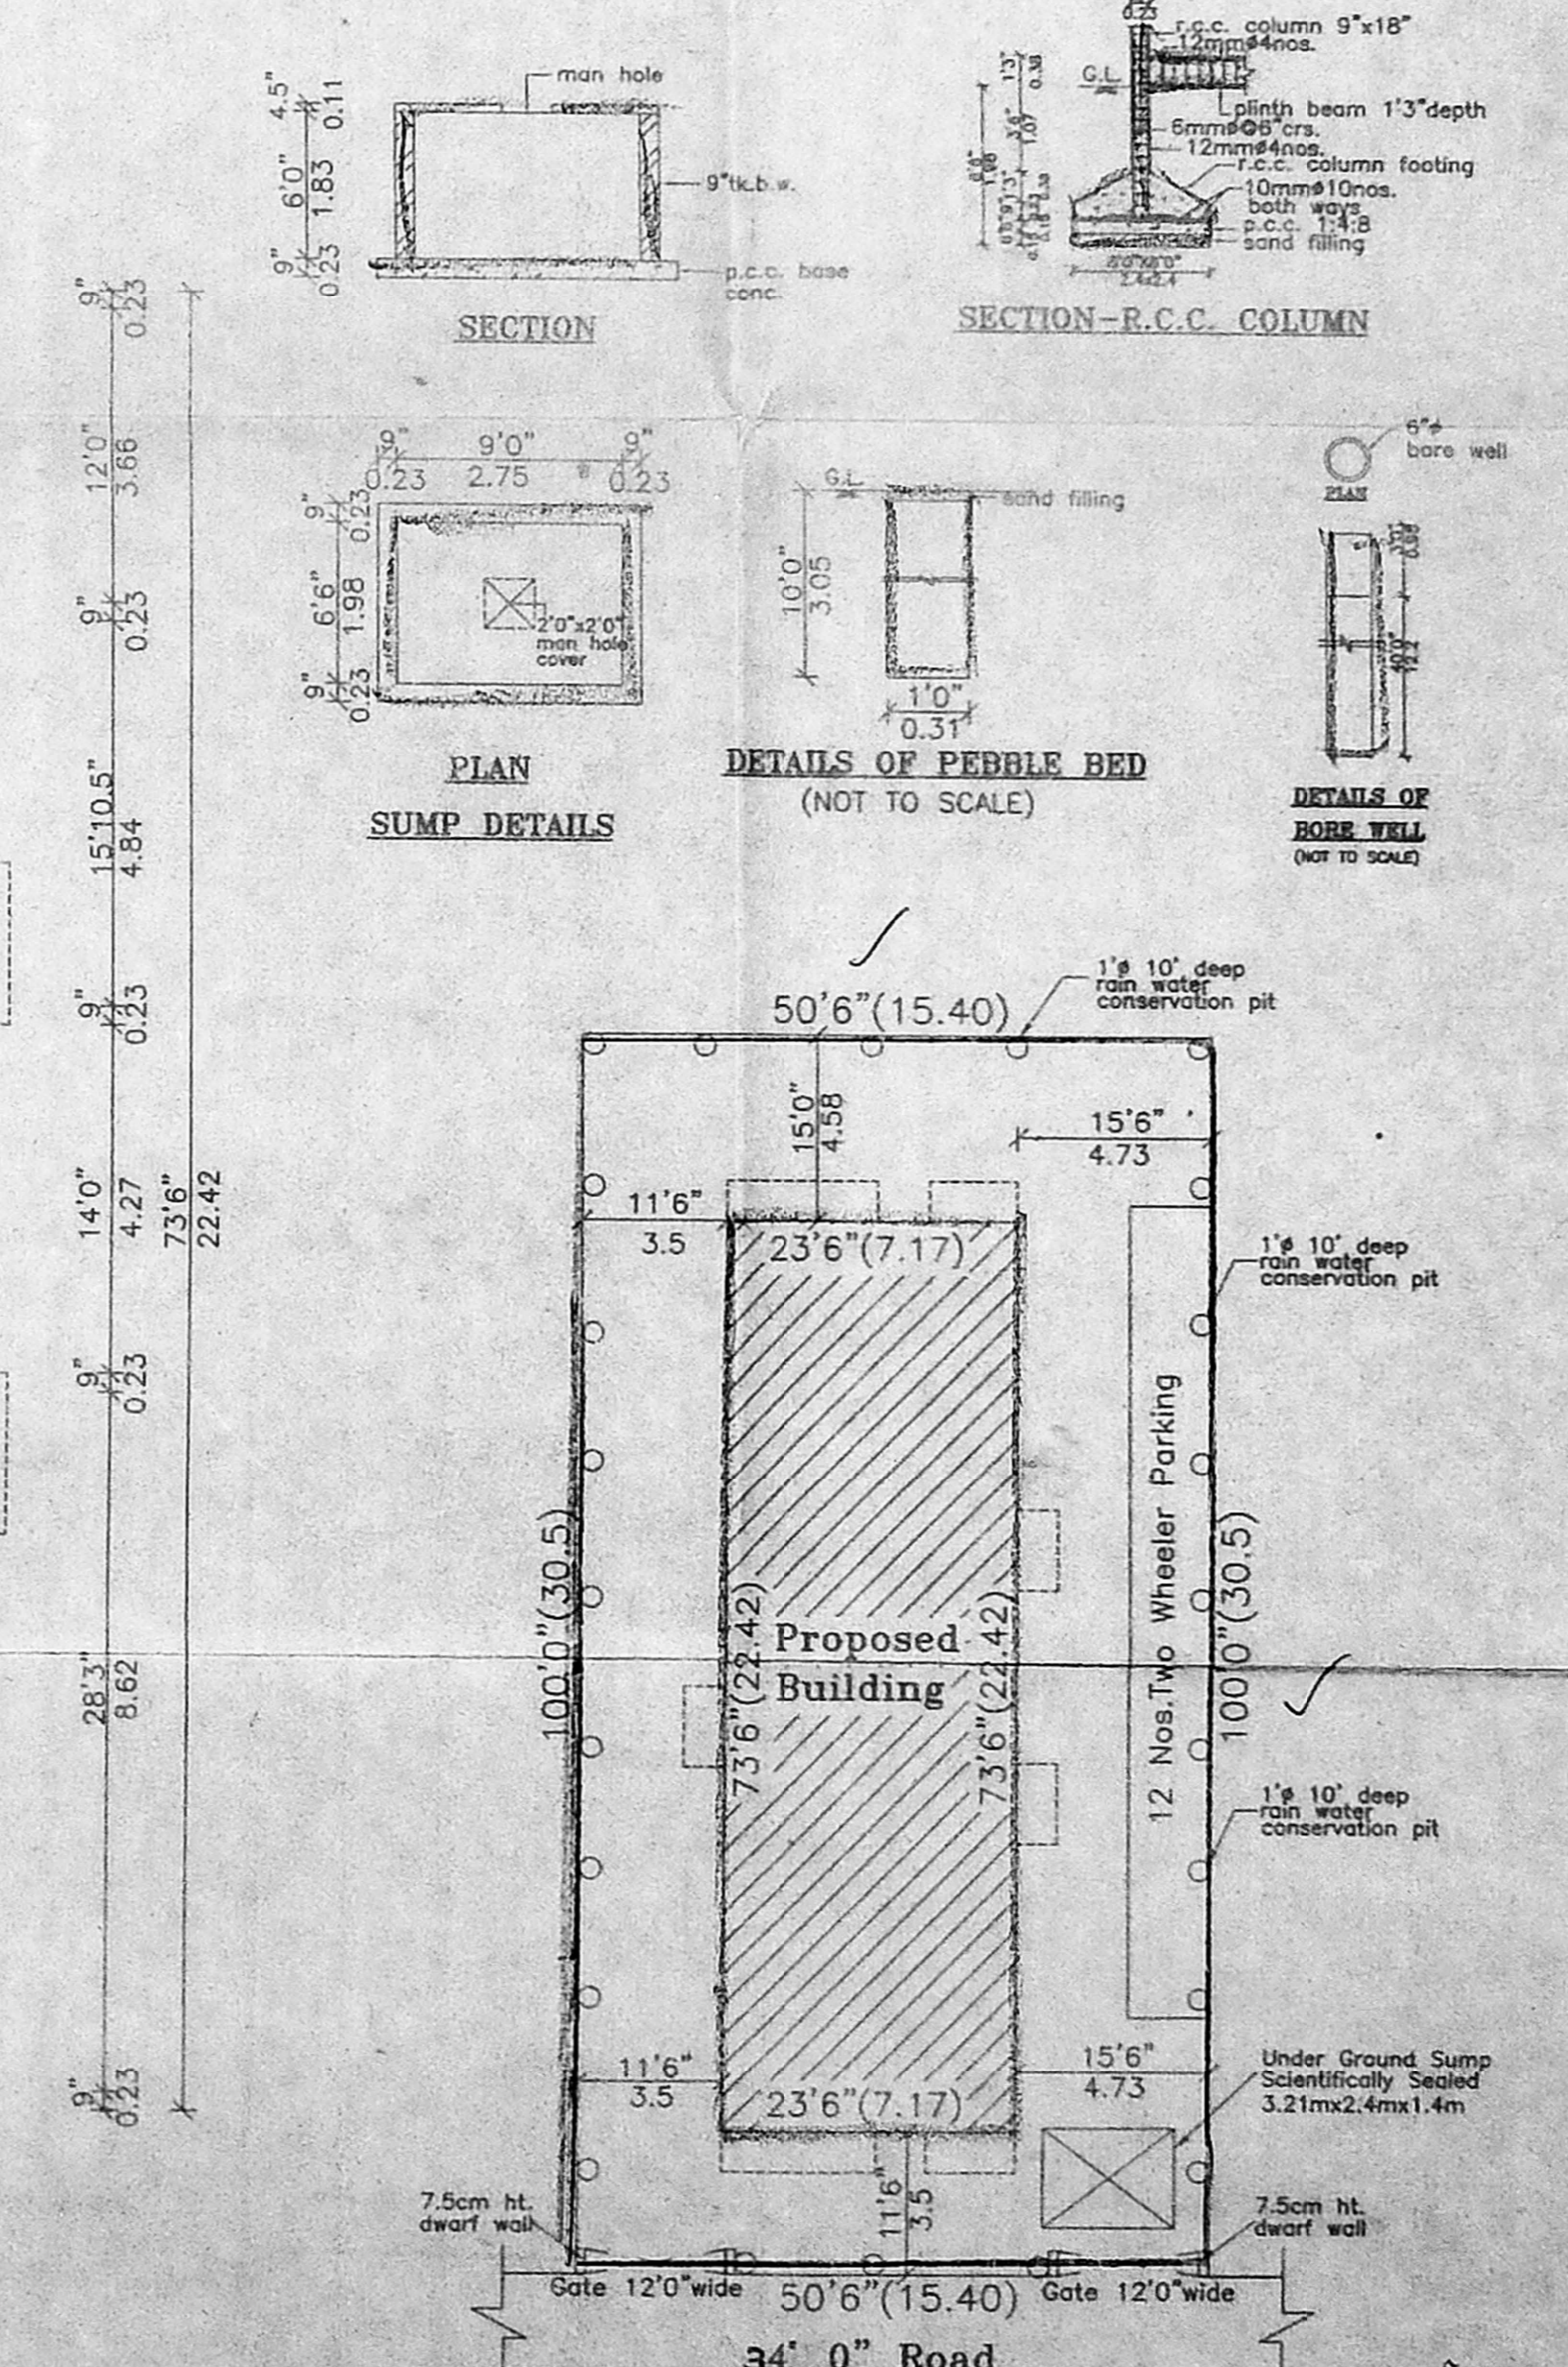

SITE PLAN
Scale-1"=16'0"

PLAN SHOWING THE PROPOSED RESIDENTIAL BUILDING AT NEW DOOR NO:40 (OLD NO:38) ASPIRIN GARDEN 1st STREET, OLD R.S.NO:63/3 NEW R.S. NO:63, T.S. NO:63/12, BLOCK NO:5 KILPAUK, EGMORE VILLAGE, CHENNAI: 10.

PREFERENCE

PROPOSED	
ROAD	
BOUNDARY	

OWNER'S SIGNATURE

A. SELVAM, B.E., AME, C. Eng-1, A.I.V.
 Consulting Civil Engineer Chartered Engineer,
 Approved Valuer, Licensed Surveyor,
 Class-I, Reg. No: 3199 2000
 Corporation of Chennai
 No. 17/69 Mogappair East,
 CHENNAI-600 050,
 Ph. 6248264

LICENSED SURVEYOR