




FRONT ELEVATION

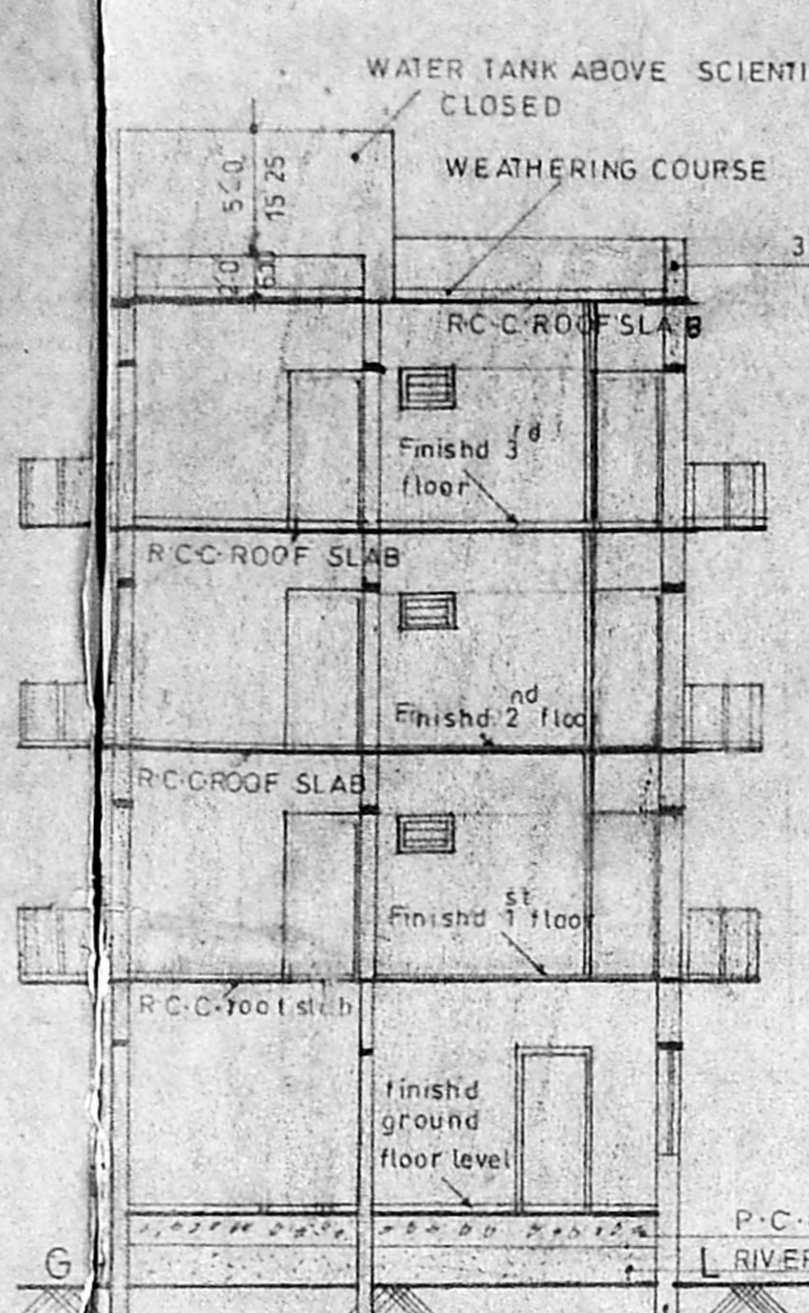


SECTION ON A D

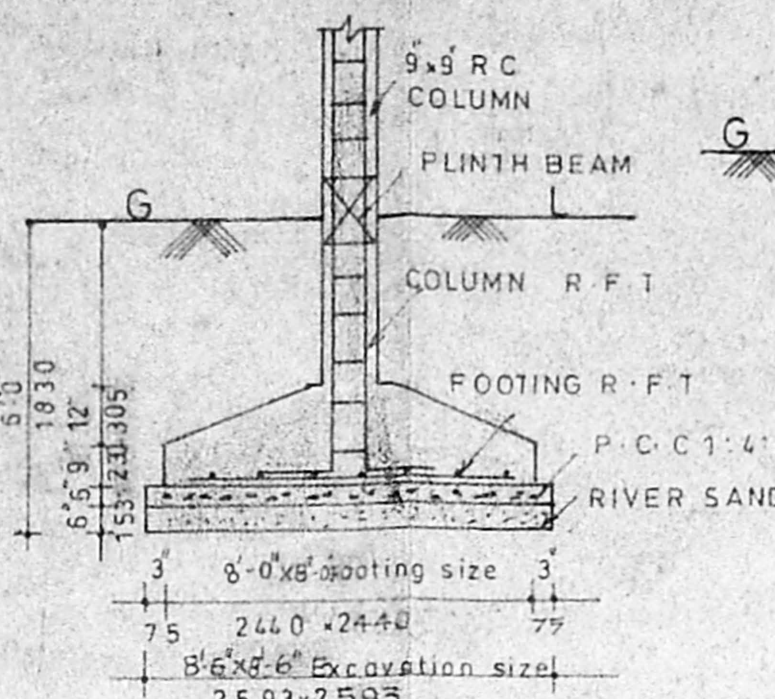

R-C COLUMN FOOTING DETAIL

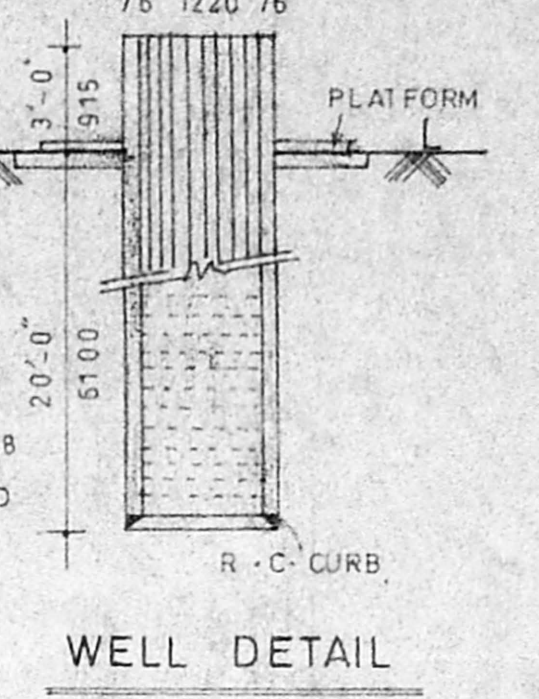


WELL DETAIL

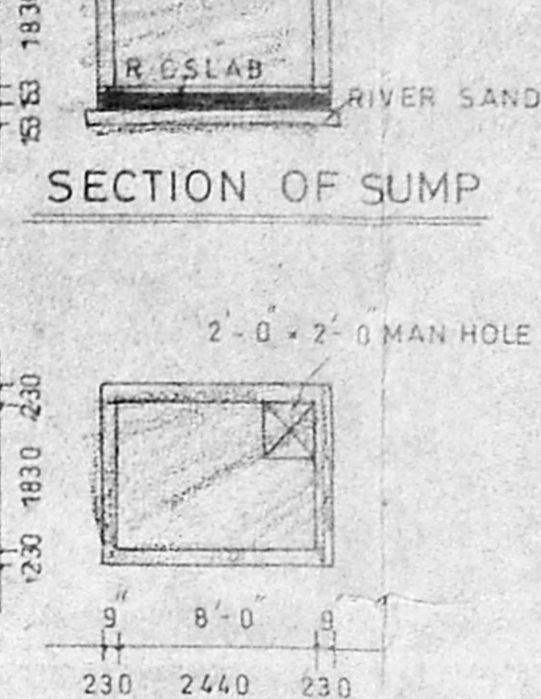


SECTION OF SUMP

PLAN OF SUMP

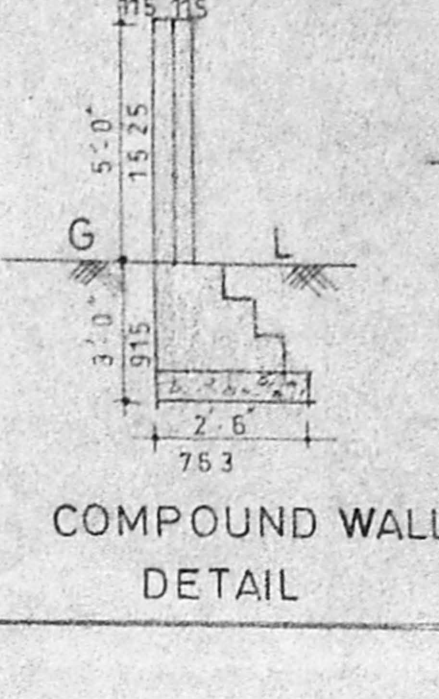


COMPOUND WALL DETAIL

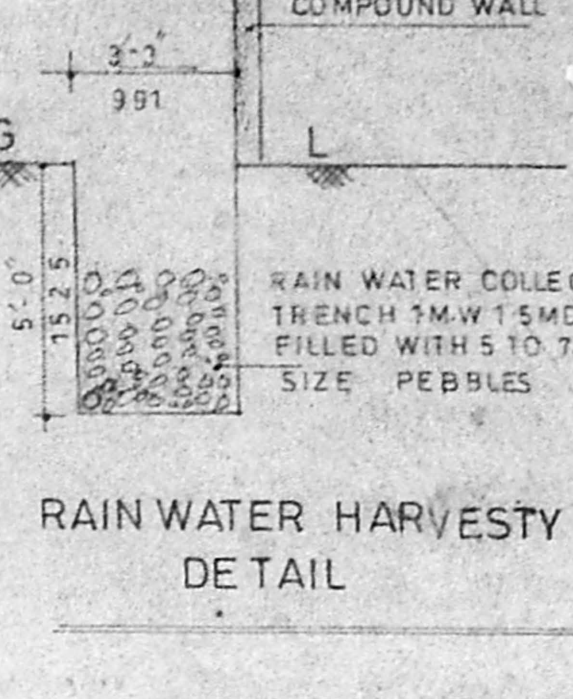


RAIN WATER HARVESTY DETAIL


APPROVED
 B.S.P. Bldg 447/2000
 Planning Permt No. 447/2000
 No. B3/2882b/2000
 FOR MEMBER ARCHITECTURAL
 CHENNAI METROPOLITAN
 DEVELOPMENT AUTHORITY
 CHENNAI-600 008.

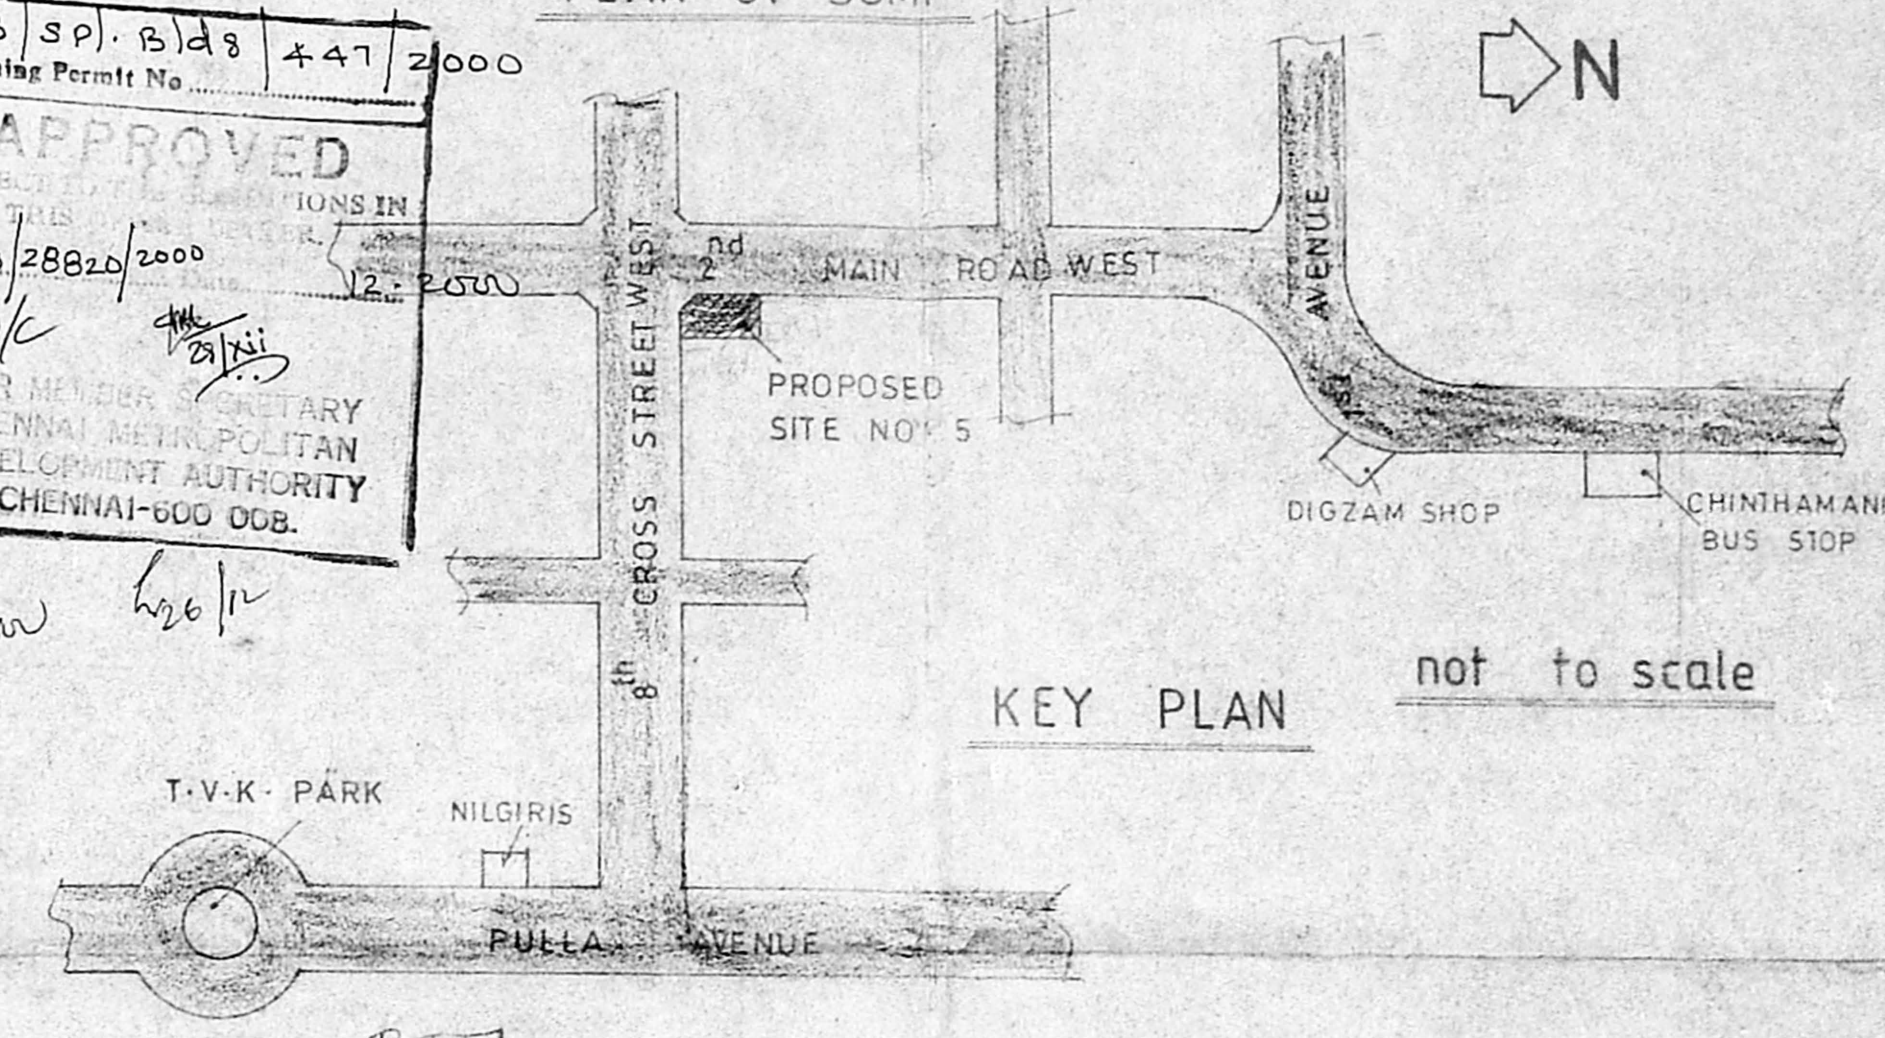

KEY PLAN not to scale

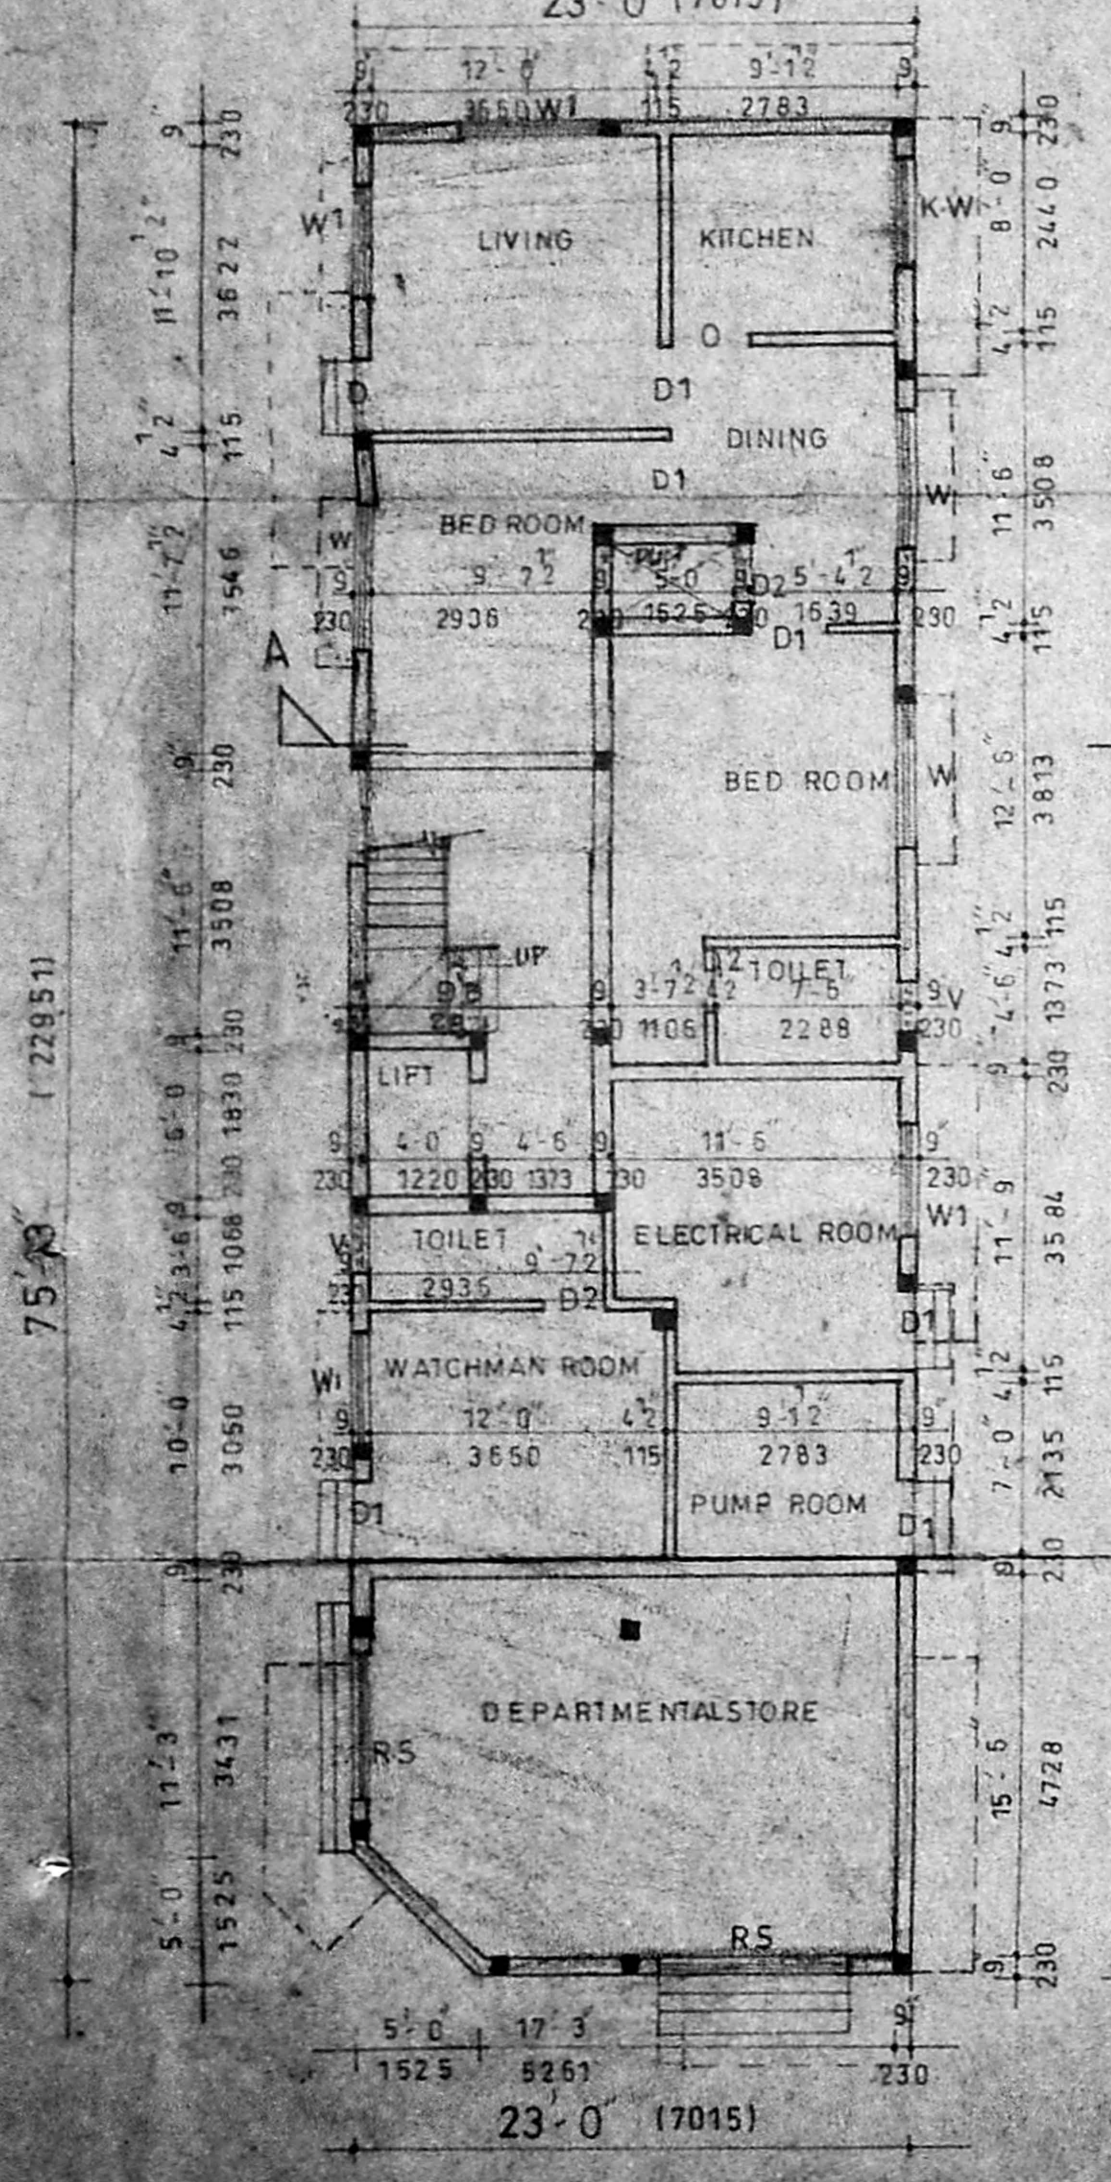


GROUND FLOOR PLAN

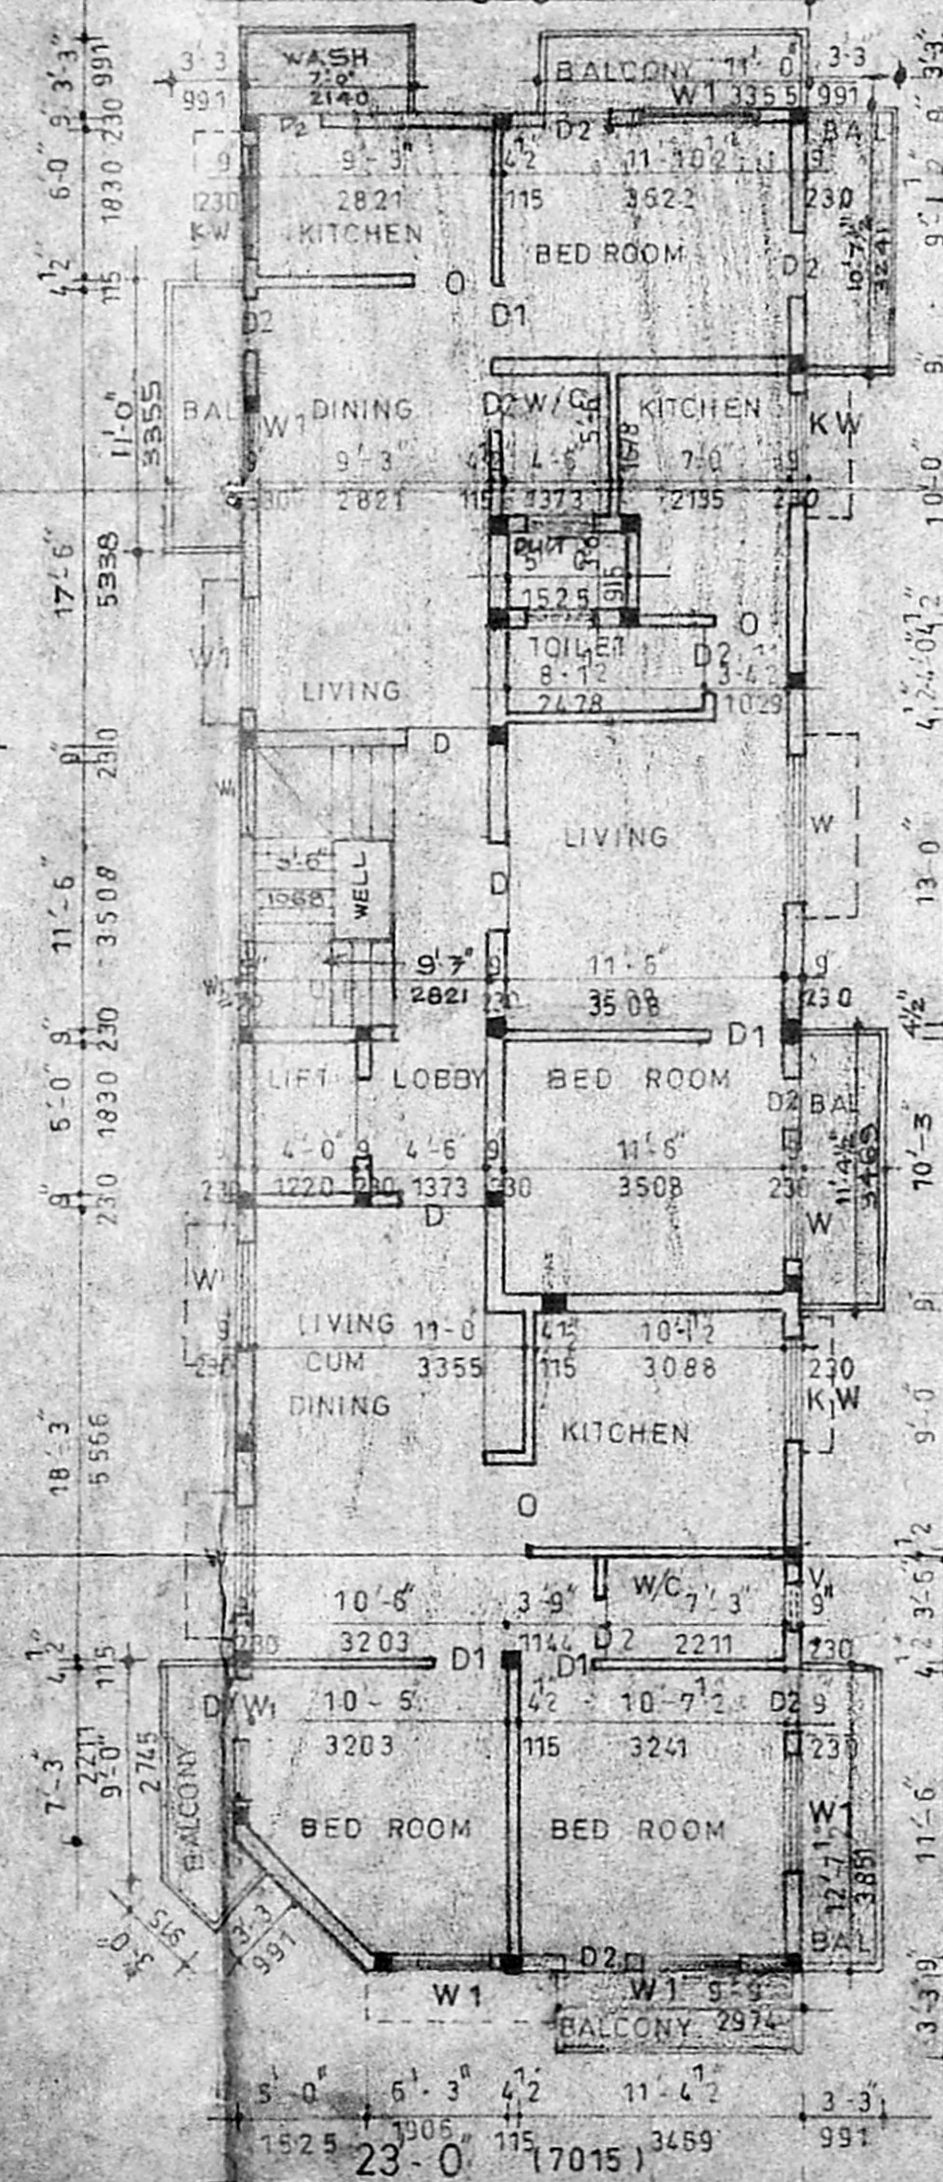


TYPICAL FLOOR PLAN

FIRST SECOND & THIRD FLOOR

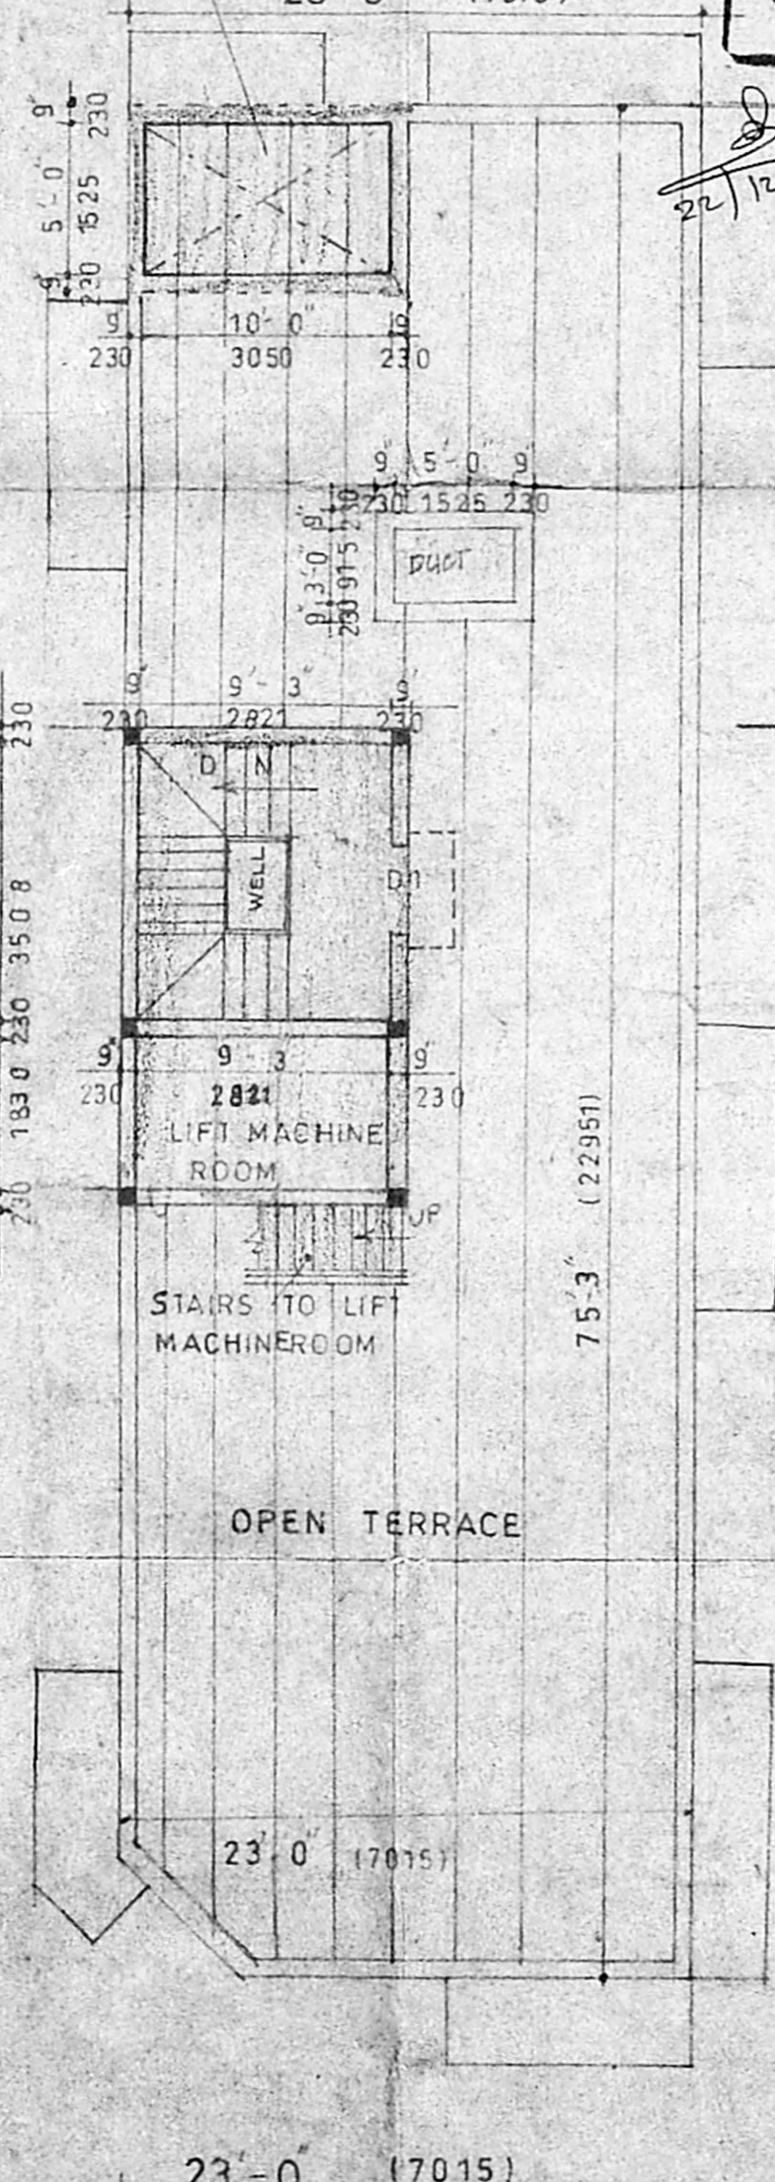

TERRACE FLOOR PLAN

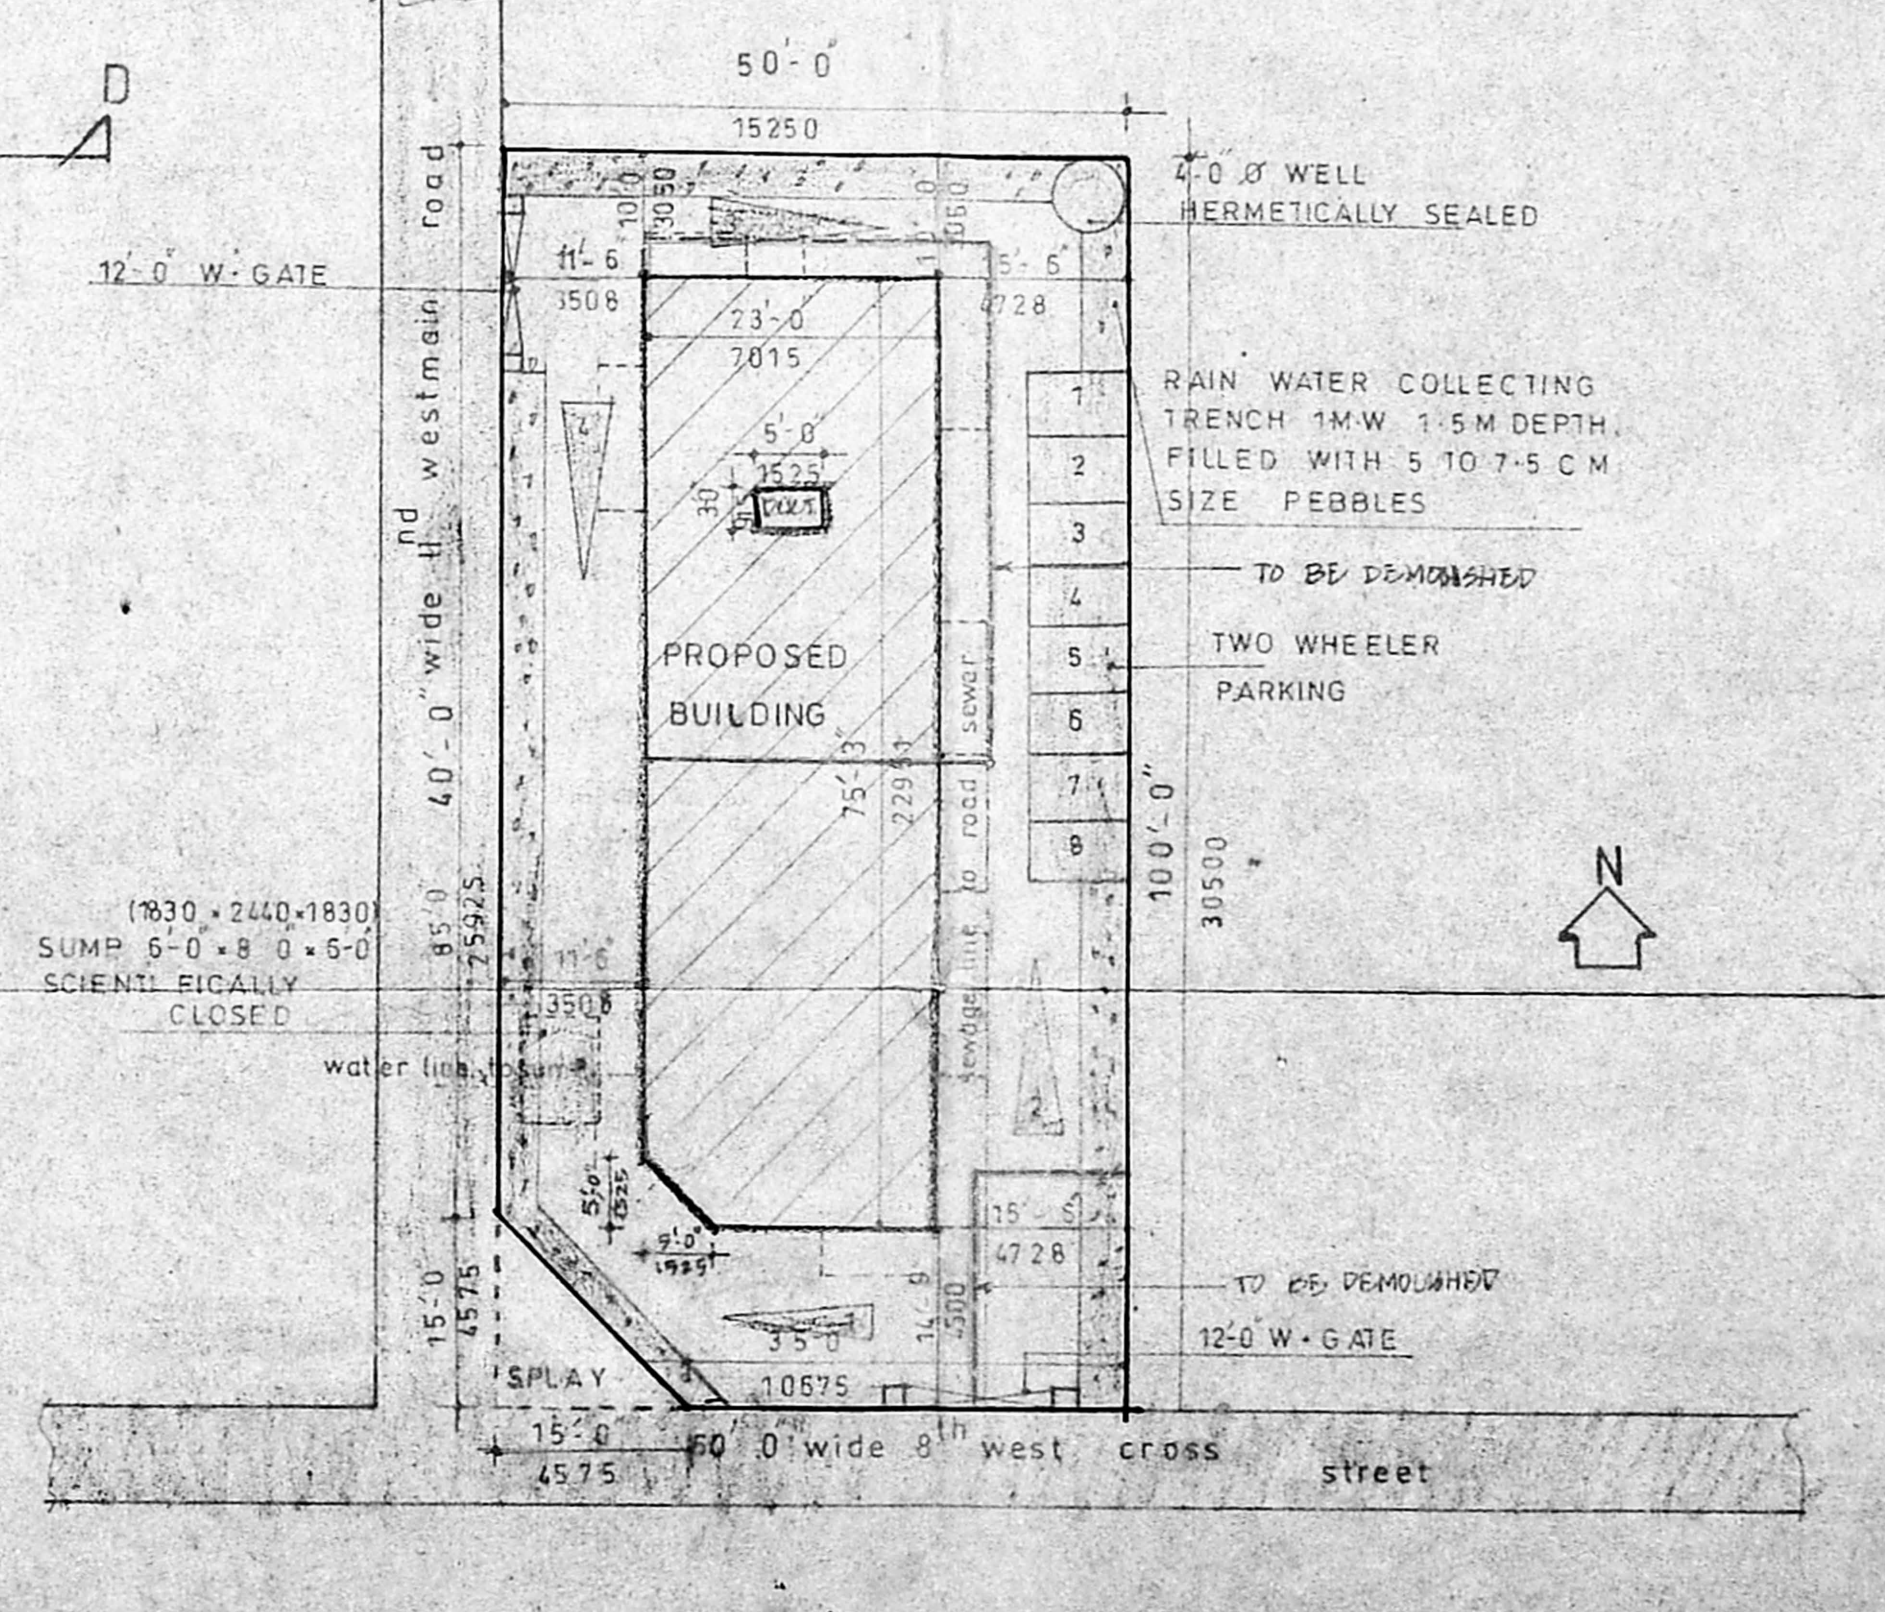

SITE PLAN

SCALE 1" = 16'-0" or 1:200

CMDA (B) No. 1
 C.No. B3/2882b/2000
 Survey No. 15/11
 A.P. D.P.

- SPECIFICATION**
- R.C Columns in
 - All R.C columns are connected by plinth beams
 - Mosaic flooring
 - Joinery work in
 - Brick work in basement and in superstructure in C.M 1:5
 - Roof covered by R.C.C slab
 - Lintel over openings
 - Walls are plastered by cement plaster 1:5
 - Walls are painted by cement paint
 - All R.C.C works in G.C 1:2:4
 - Weathering course laid over R.C.C slab with proper slope

SCHEDULE OF JOINERY

TYPE	SIZE	DESCRIPTION
D	3'-6" x 7'-0"	T.W MAIN DOOR
D1	3'-6" x 7'-0"	T.W PANNAL DOOR
D2	2'-6" x 7'-0"	T.W FLUSH DOOR
W	6'-0" x 4'-6"	T.W GLAZED WINDOW
W1	4'-6" x 4'-6"	T.W - DO -
K.W	4'-6" x 3'-0"	T.W KITCHEN WINDOW
V	1'-9" x 1'-6"	T.W GLAZED VENTILATOR
J	5'-0" x 6'-0"	R.C JALLI
R.S	10'-0" x 8'-0"	ROLLING SHUTTER

AREA STATEMENT

	SQ. FT	SQ. M
GROUND FLOOR	1703.00	158.27
FIRST FLOOR	1981.00	184.11
SECOND FLOOR	1981.00	184.11
THIRD FLOOR	1981.00	184.11
TOTAL AREA	7646.00	710.60
GROUND FLOOR (SERVICE)	472.00	43.87
PLOT AREA	4888.00	454.28
PLOT COVERAGE	28.70%	
F-S-1	1.467	

PROPOSED RESIDENTIAL FLATS
 AT PLOT NO:3, DOOR NO:5,
 PERIAGUDAL VILLAGE, IInd
 MAIN ROAD WEST, SHENOY NAGAR,
 CHENNAI - 600030 - R.S. NO:5/2,
 5/2B/3/15 PART DIVISION - 67
 ZONE V BLOCK NO 8"

COLOUR CODE REFERENCE

PROPOSED	[Color swatch]
ROAD	[Color swatch]
PLOT BOUNDARY	[Color swatch]
DEMOLISHED	[Color swatch]

SCALE 1" = 8'-0" 1:100 DATE: 28-7-99
 DRN: VIJAYACHRISPIN JE CHD:

OWNERS SIGNATURE

R. Selli

G.L. VENKATESHA
 Asst. Exe. Engineer (Retd.)
 Corporation of Chennai
 Licensed Surveyor Class I No. 267
 40, 8th CROSS STREET,
 SHENOY NAGAR, CHENNAI-30

LICENSED SURVEYOR