

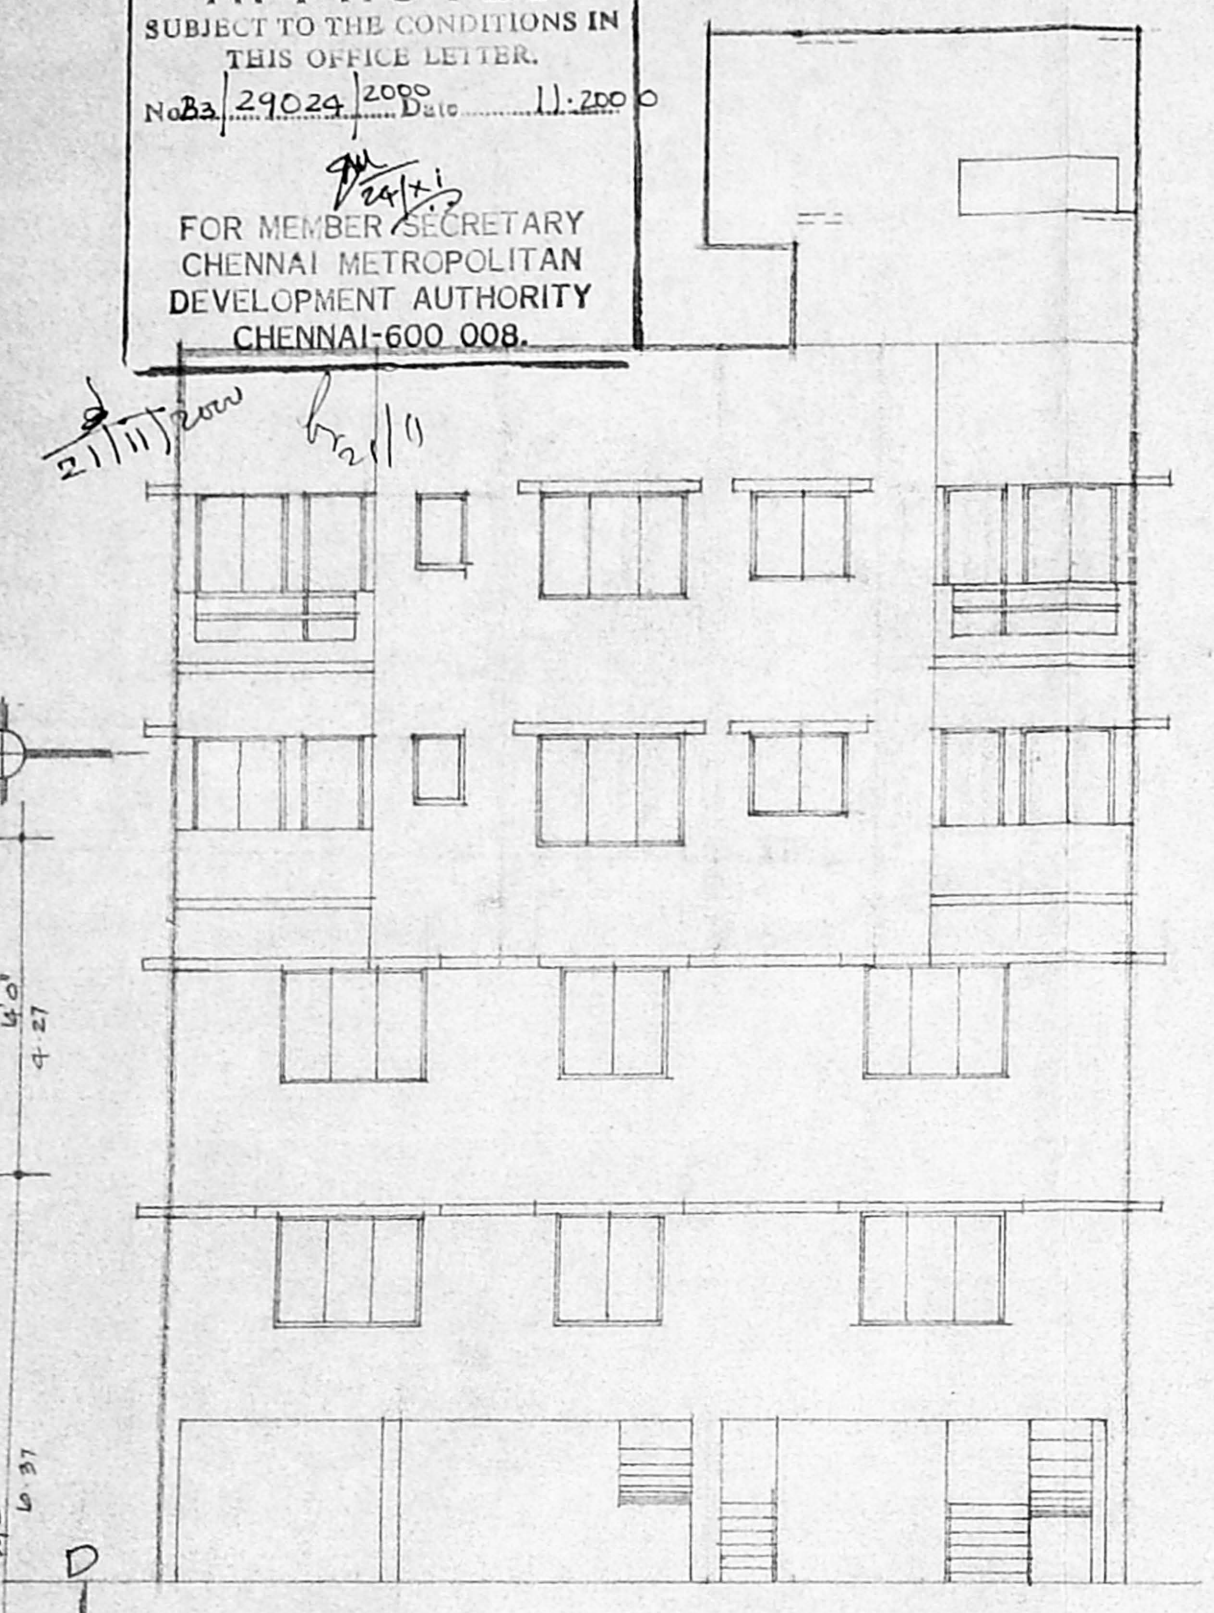
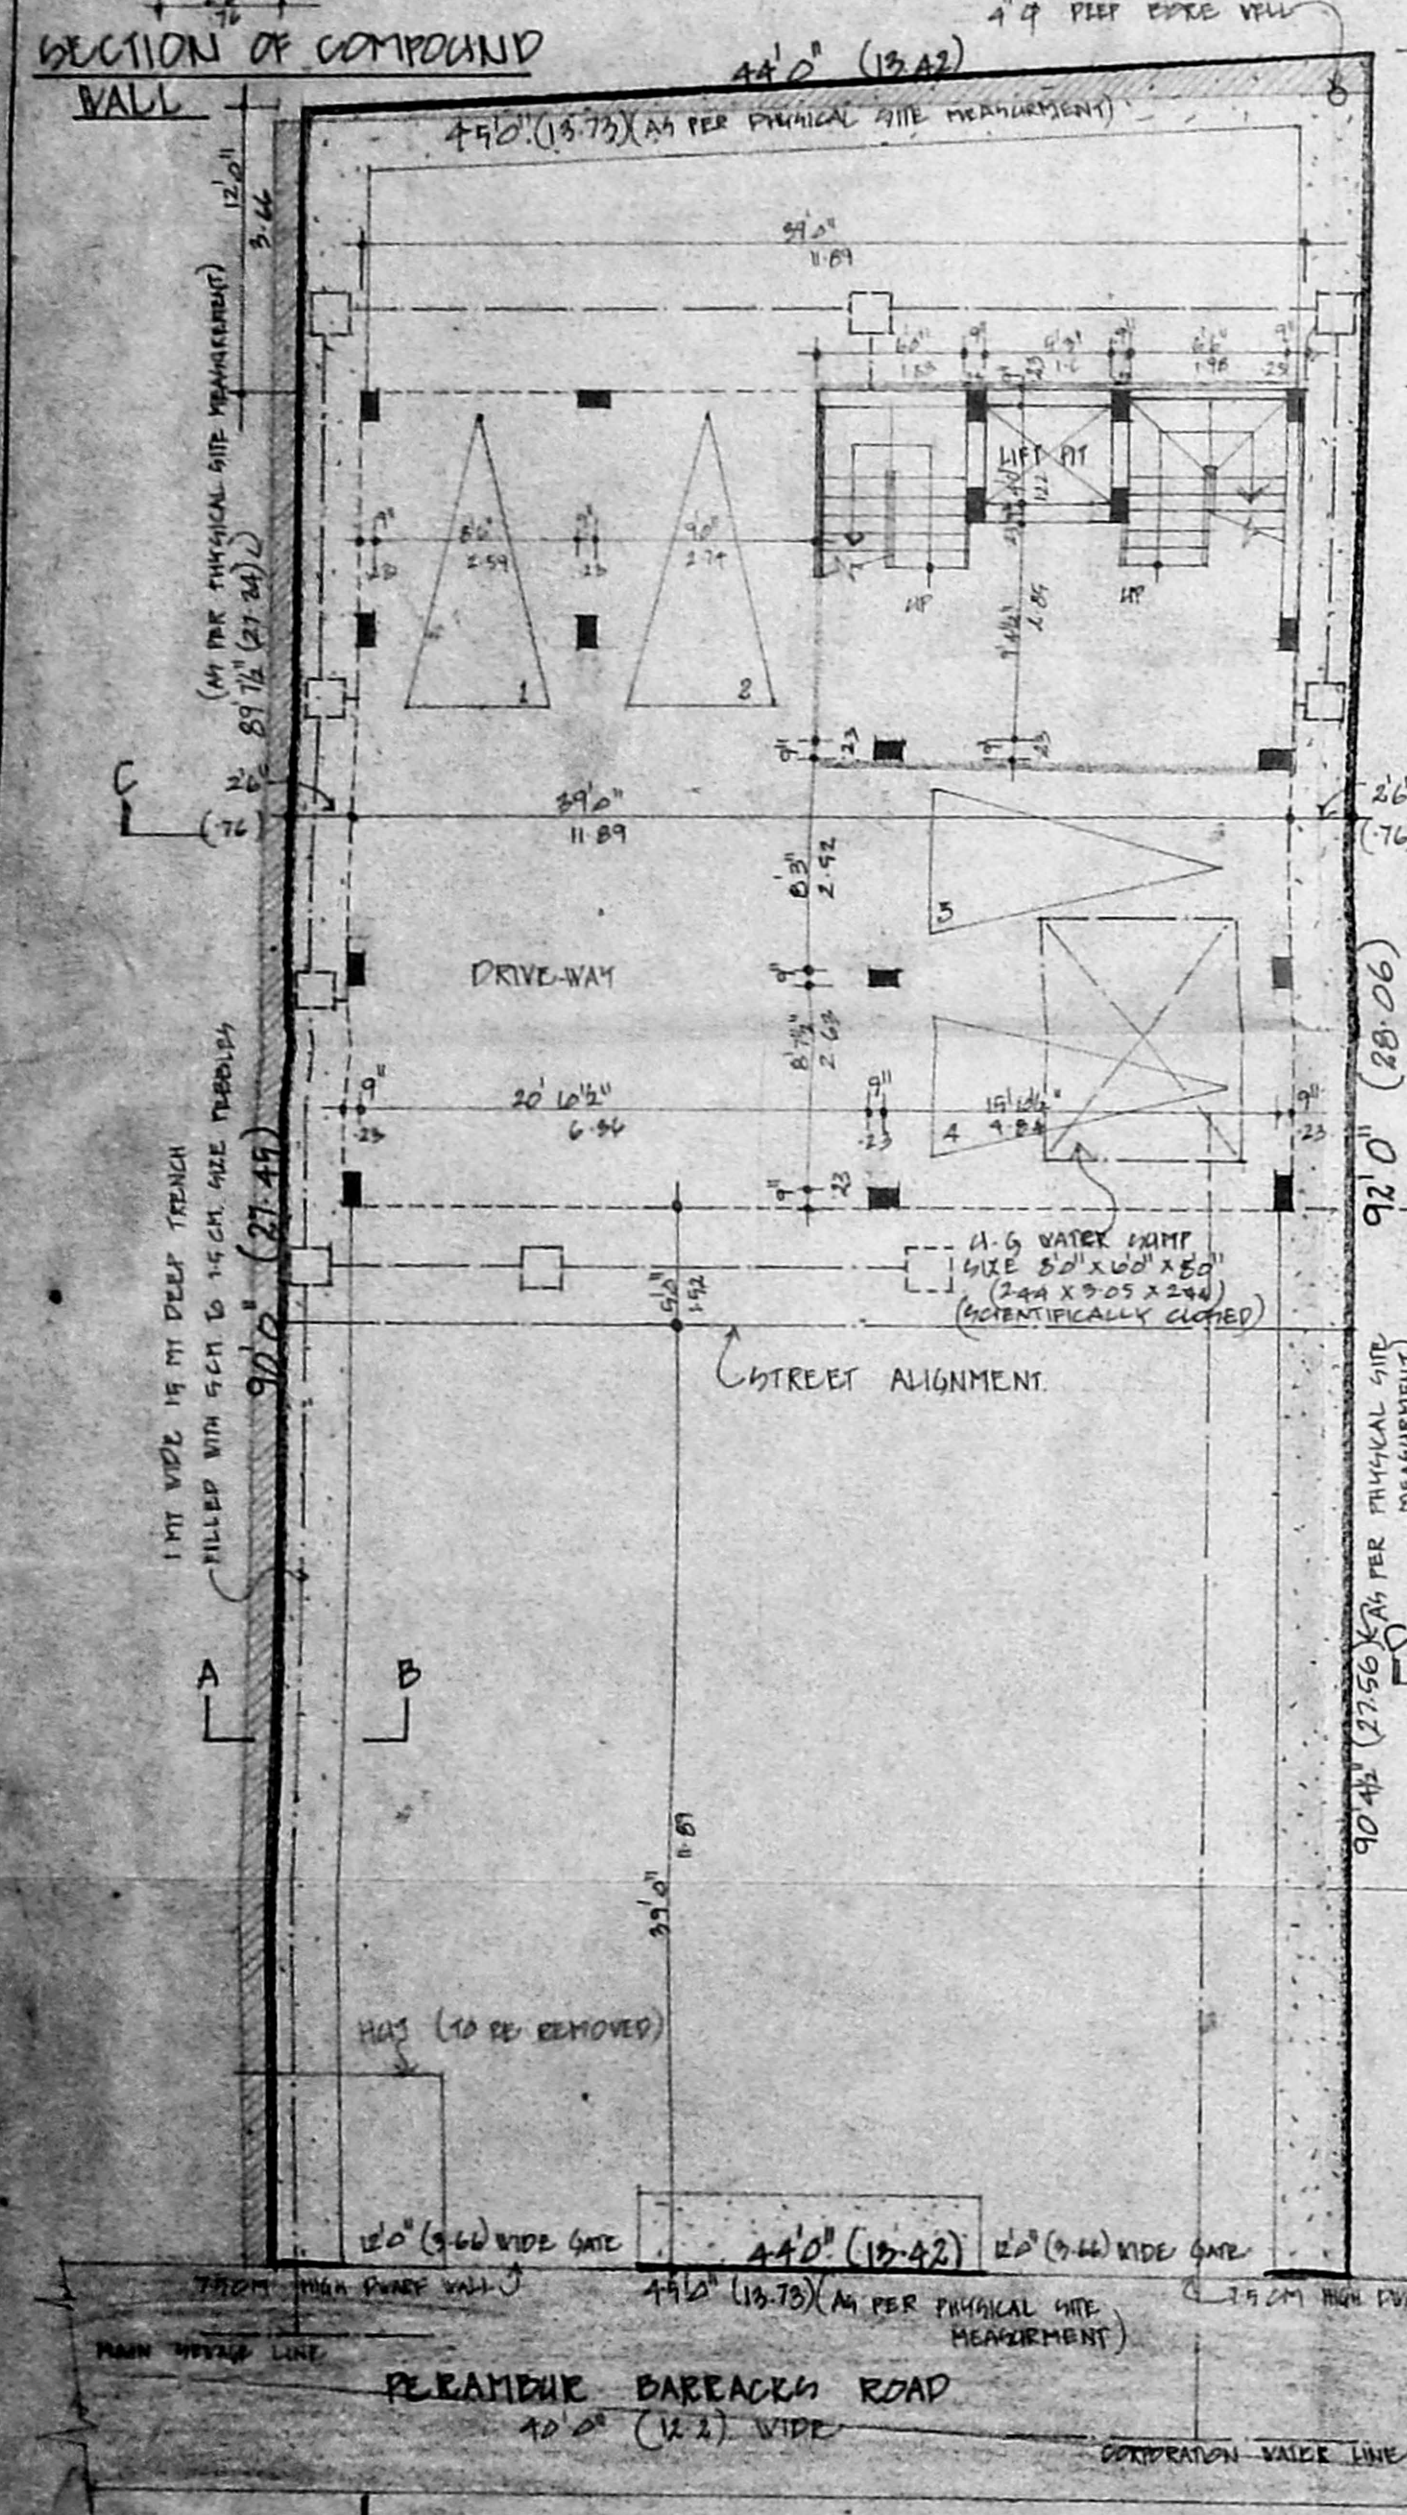


B Sp. Bldg 394 2000  
 Planning Permit No.  
**APPROVED**  
 SUBJECT TO THE CONDITIONS IN  
 THIS OFFICE LETTER.  
 No. B3 29029 Date 11.2008  
 FOR MEMBER SECRETARY  
 CHENNAI METROPOLITAN  
 DEVELOPMENT AUTHORITY  
 CHENNAI-600 008.



CMDA (B) NO. 1/1  
 C. No. B3 29029  
 Asst. P. A. [Signature]  
 AP.

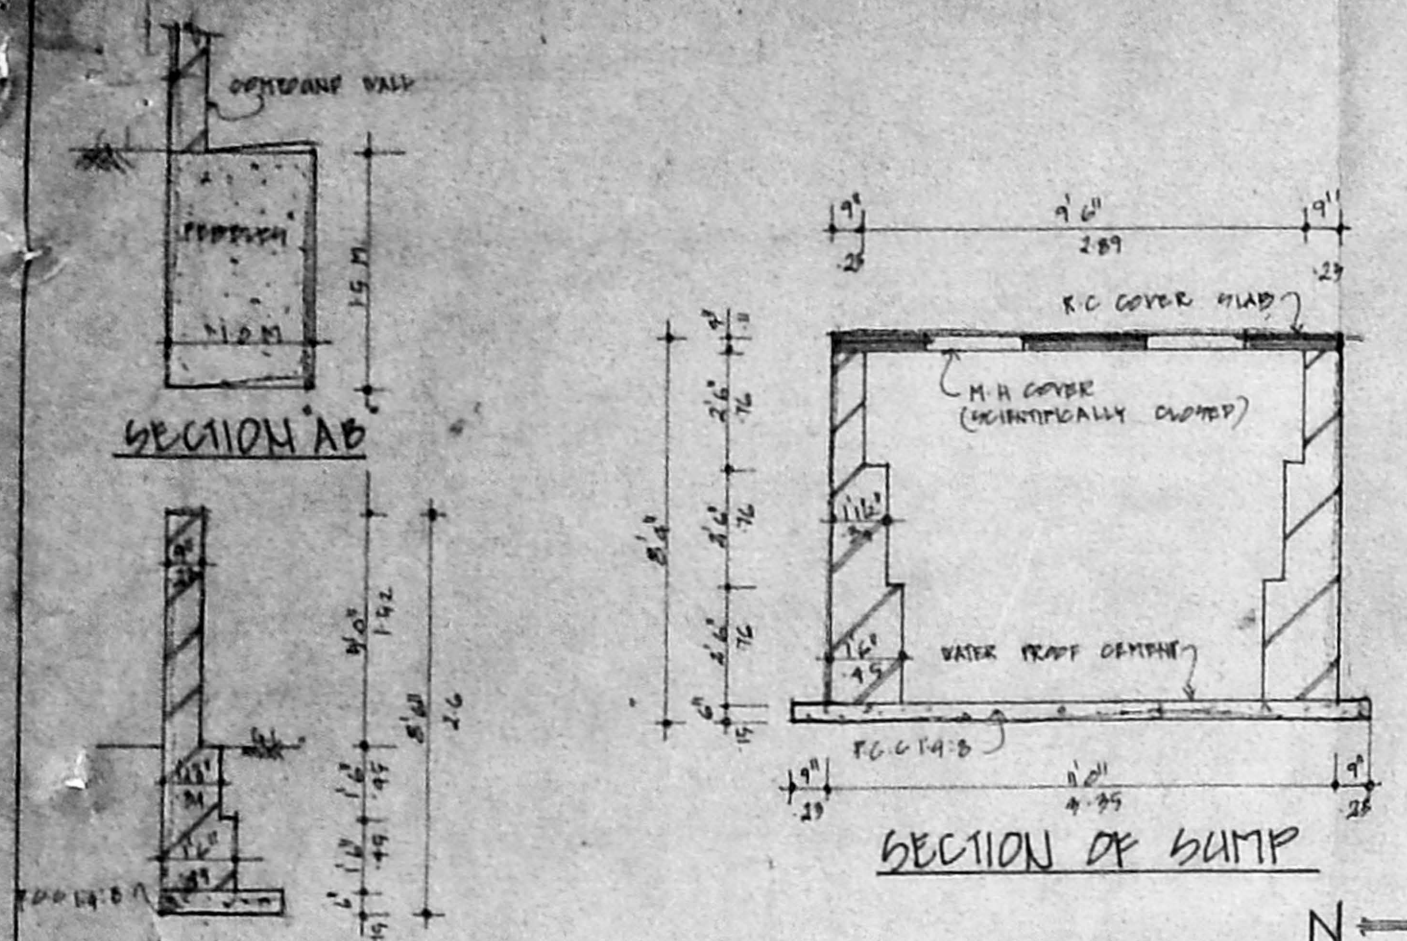

FRONT ELEVATION

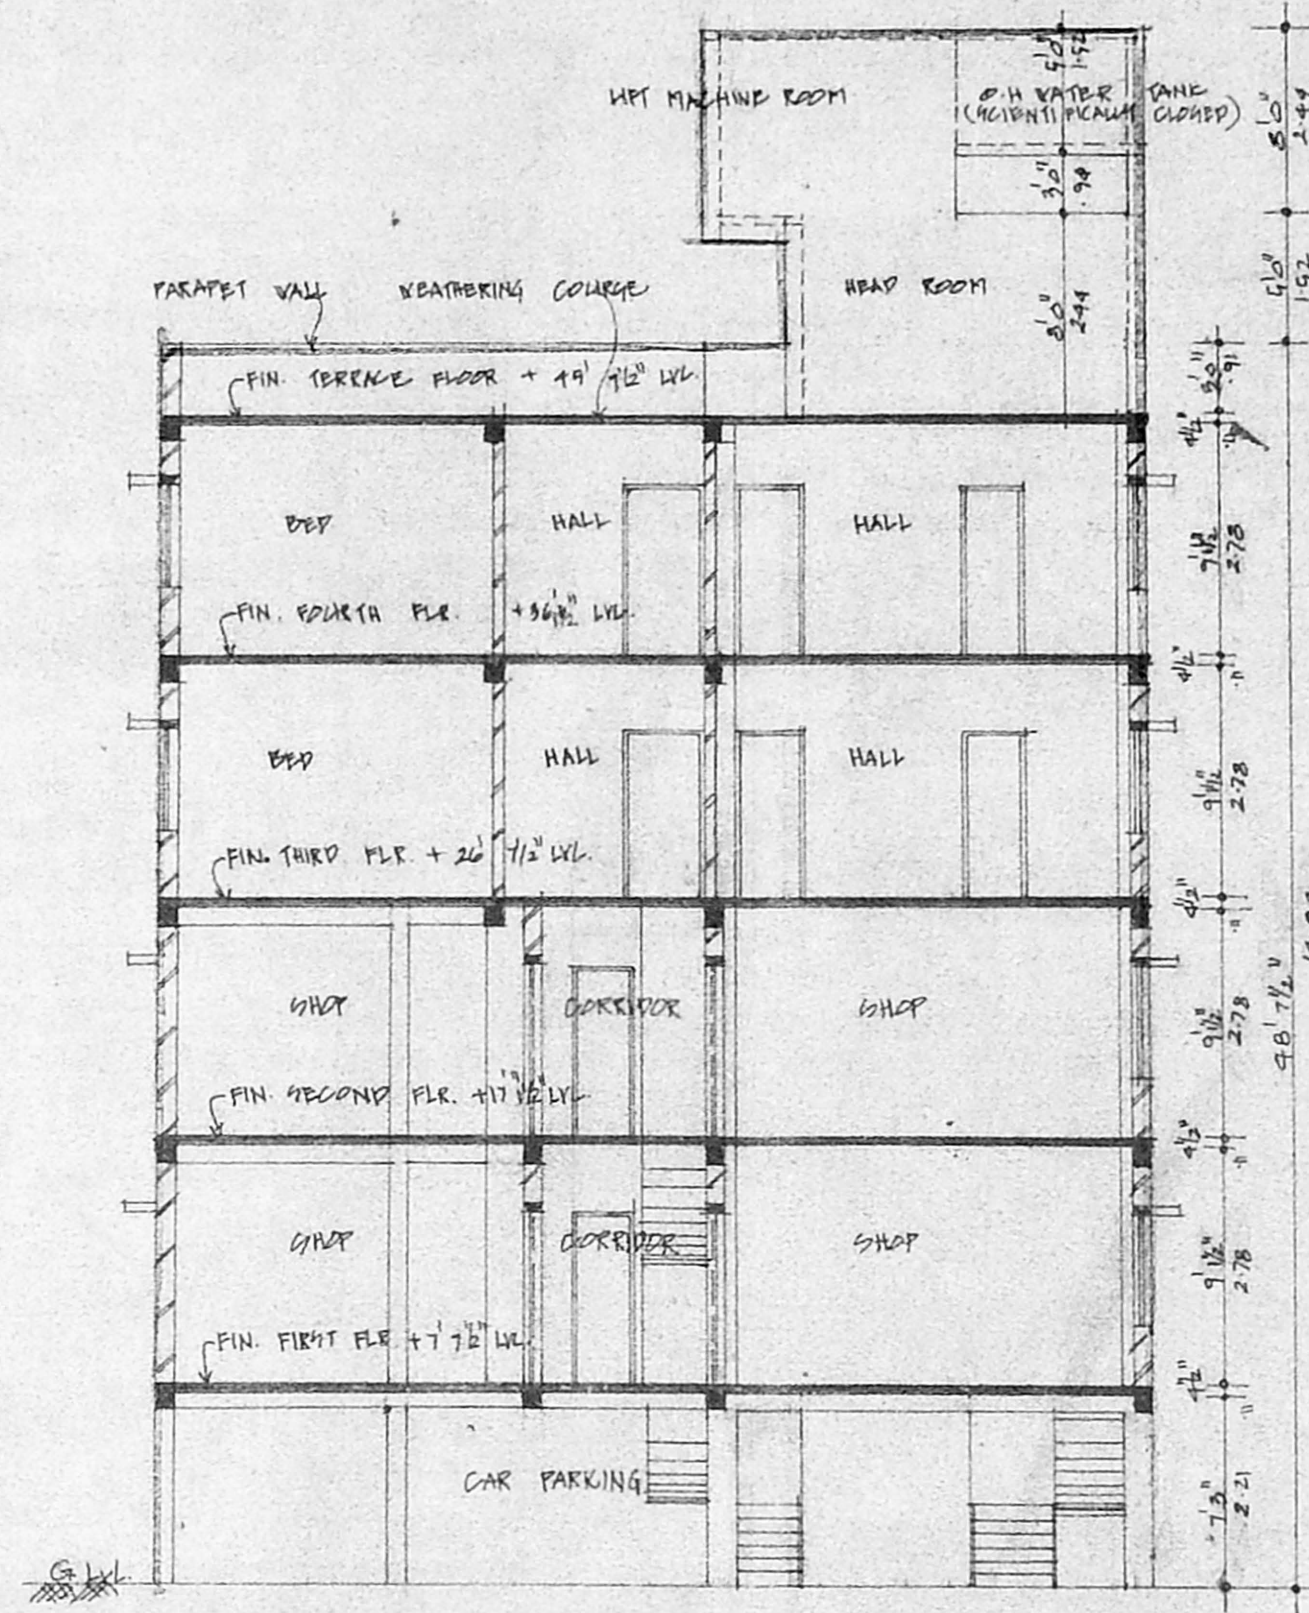

SECTION C-D

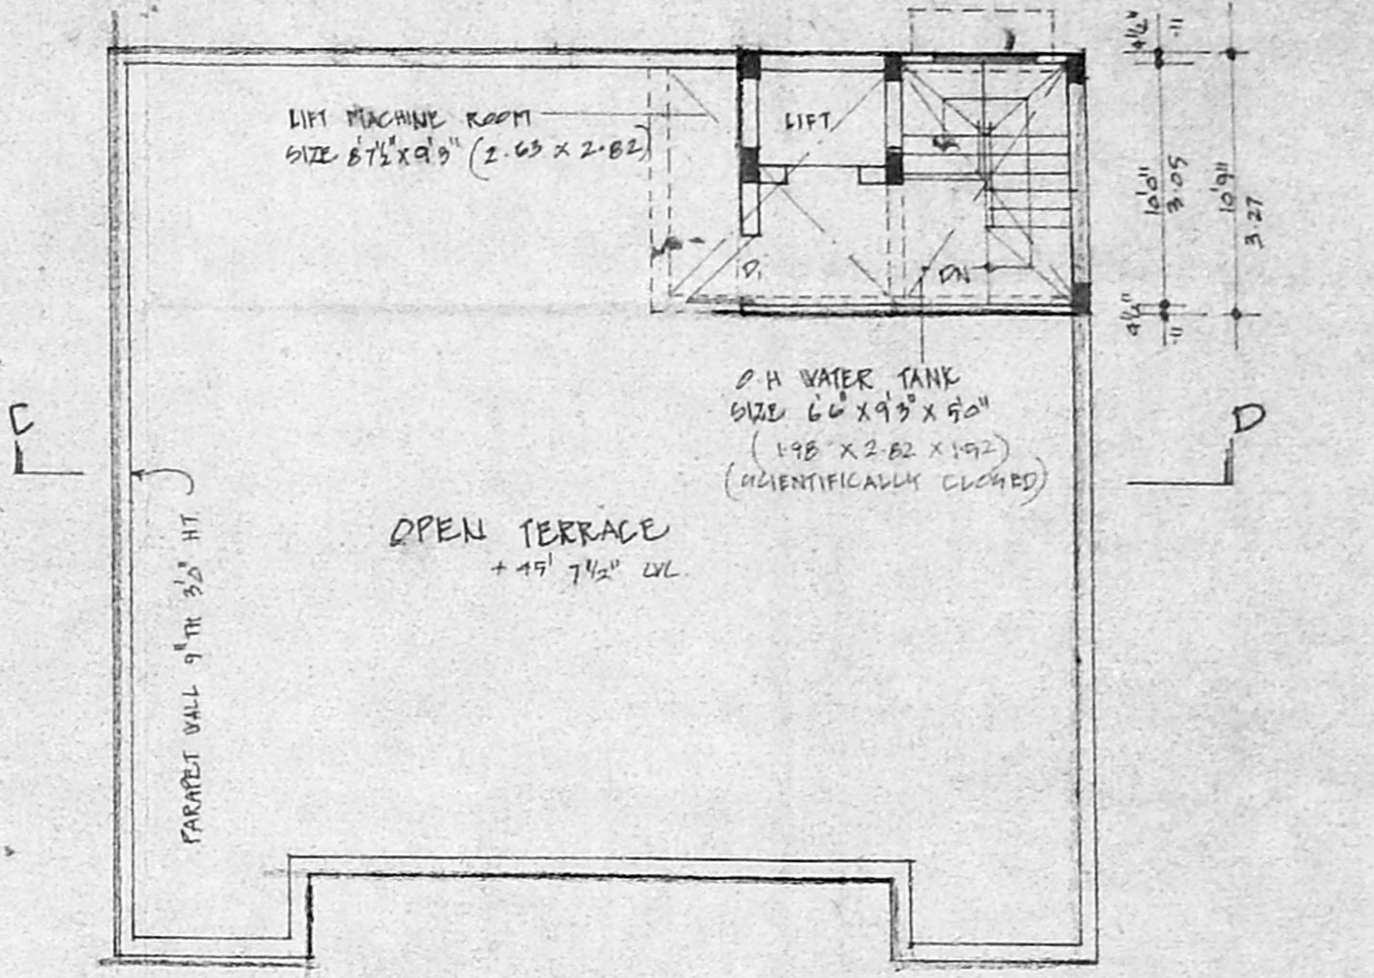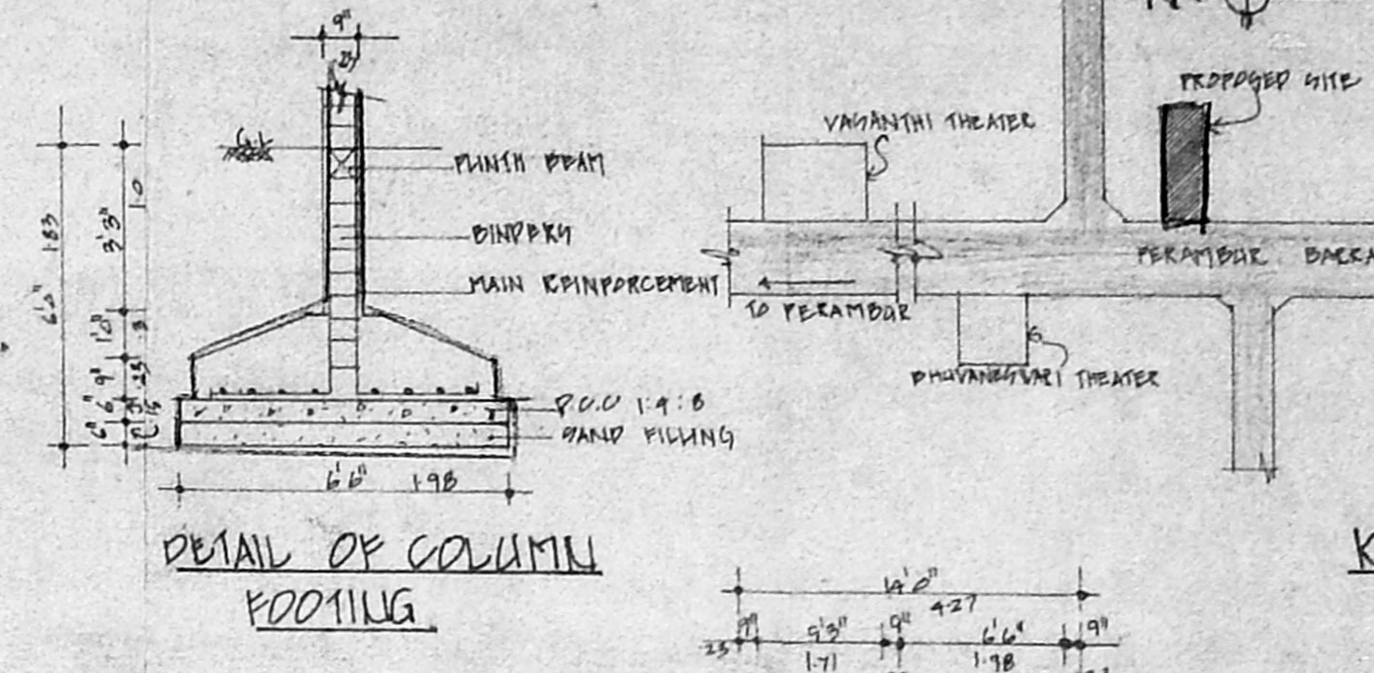

TERRACE FLOOR PLAN

**SCHEDULE OF JOINERY**

CODE	SIZE	DESCRIPTION
R1	6'0" x 7'0"	ROLLING SHUTTER
R2	6'0" x 7'0"	DOOR
P	9'0" x 7'0"	MAIN DOOR
F1	9'0" x 7'0"	DOOR
F2	2'0" x 7'0"	DOOR
W1	6'0" x 4'0"	WINDOW
W2	4'0" x 4'0"	DOOR
W3	4'0" x 3'0"	DOOR
W4	2'0" x 3'0"	VENTILATOR


**PROJECT**  
 PROPOSED DEVELOPMENT AT  
 DOOR NO - 62, PERAMBUR  
 BARRACKS ROAD, PUKASAWALKAM  
 DIVISION, RS. NO. 1862/1  
 BLOCK NO - 29, PUKASAWALKAM-  
 PERAMBUR TALUK, CHENNAI.

**AREA STATEMENT**


	SQ. FT.	SQ. M.
PLOT AREA	4924.0	874.232
GROUND FLOOR	604.38	96.67
FIRST FLOOR	1926.0	123.92
SECOND FLOOR	1926.0	123.92
THIRD FLOOR	1978.0	128.15
FOURTH FLOOR	1578.0	128.15
TOTAL BUILT-UP	6072.38	879.61
PLOT COVERAGE	34.23%	
F.F.I.	1.495	
NO. OF CAR PARKING	4 NOS.	

**COLOUR INDEX**


PROPOSED WORK	[Symbol]
SITE BOUNDARY	[Symbol]
ROAD	[Symbol]
DATE	01-06-2008
SCALE	1" = 8'0" 1:100
OWNER'S SIGNATURE	[Signature]

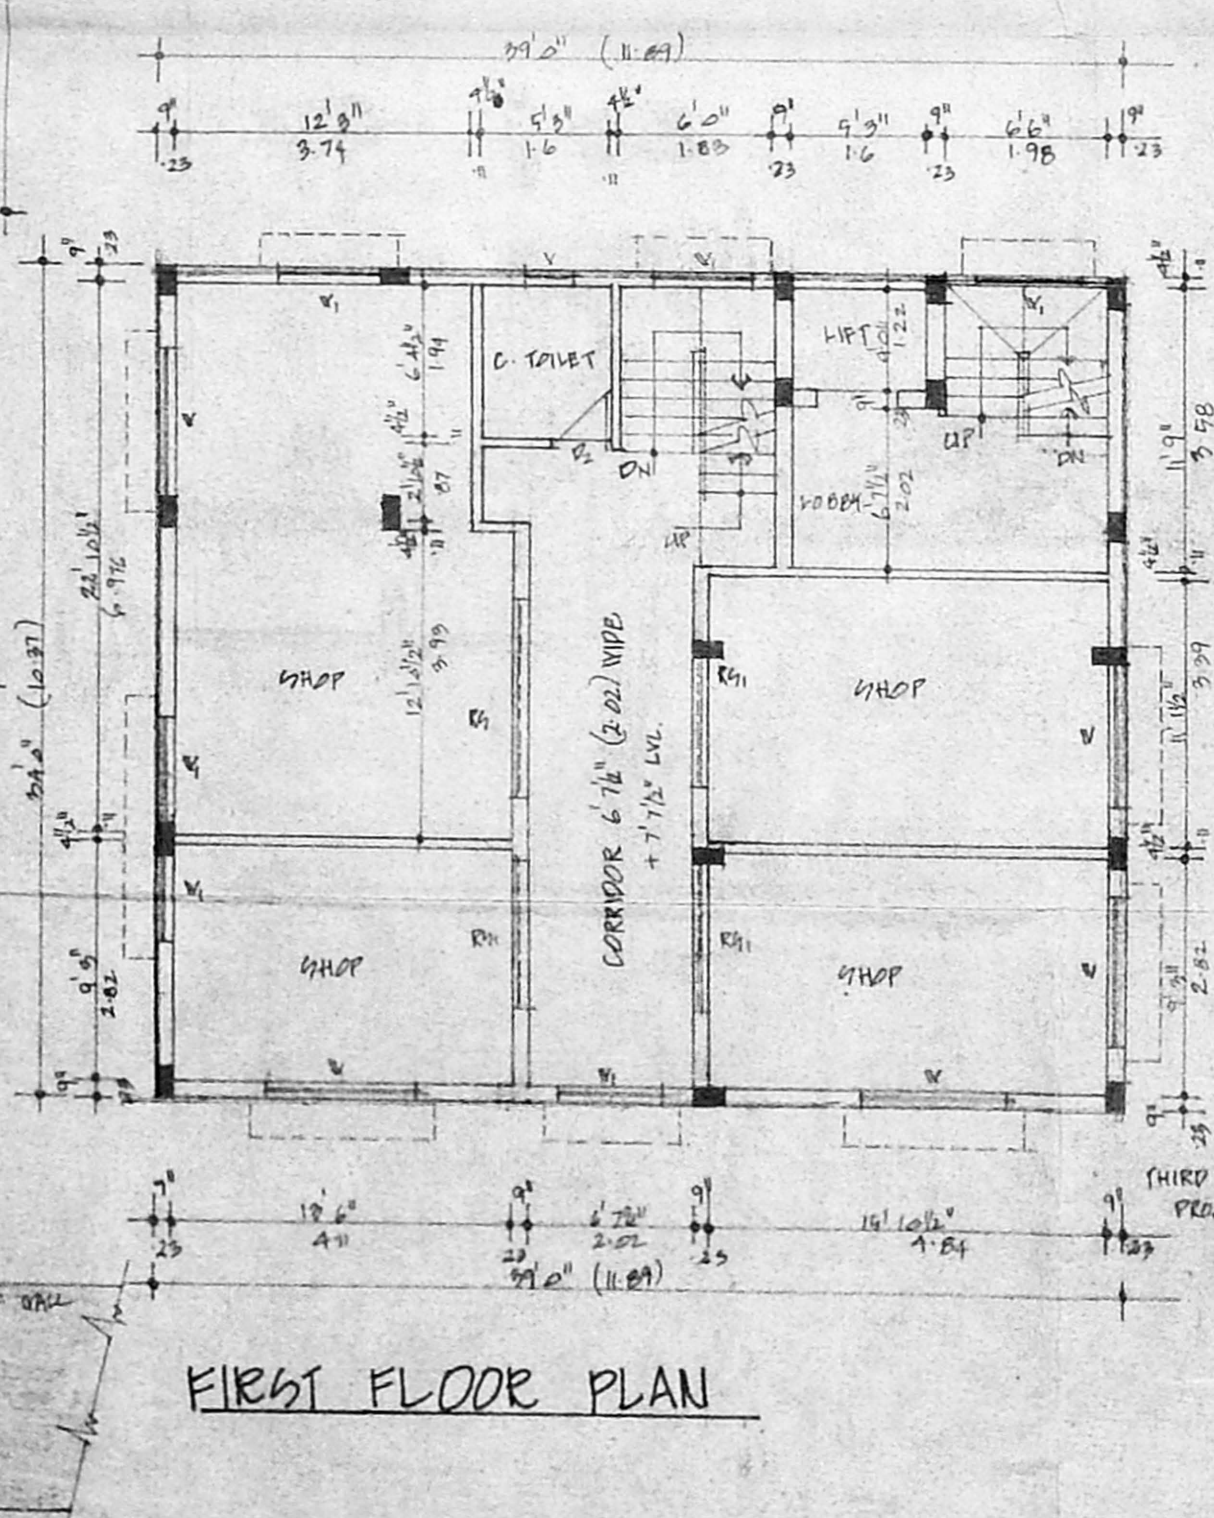

FIRST FLOOR PLAN

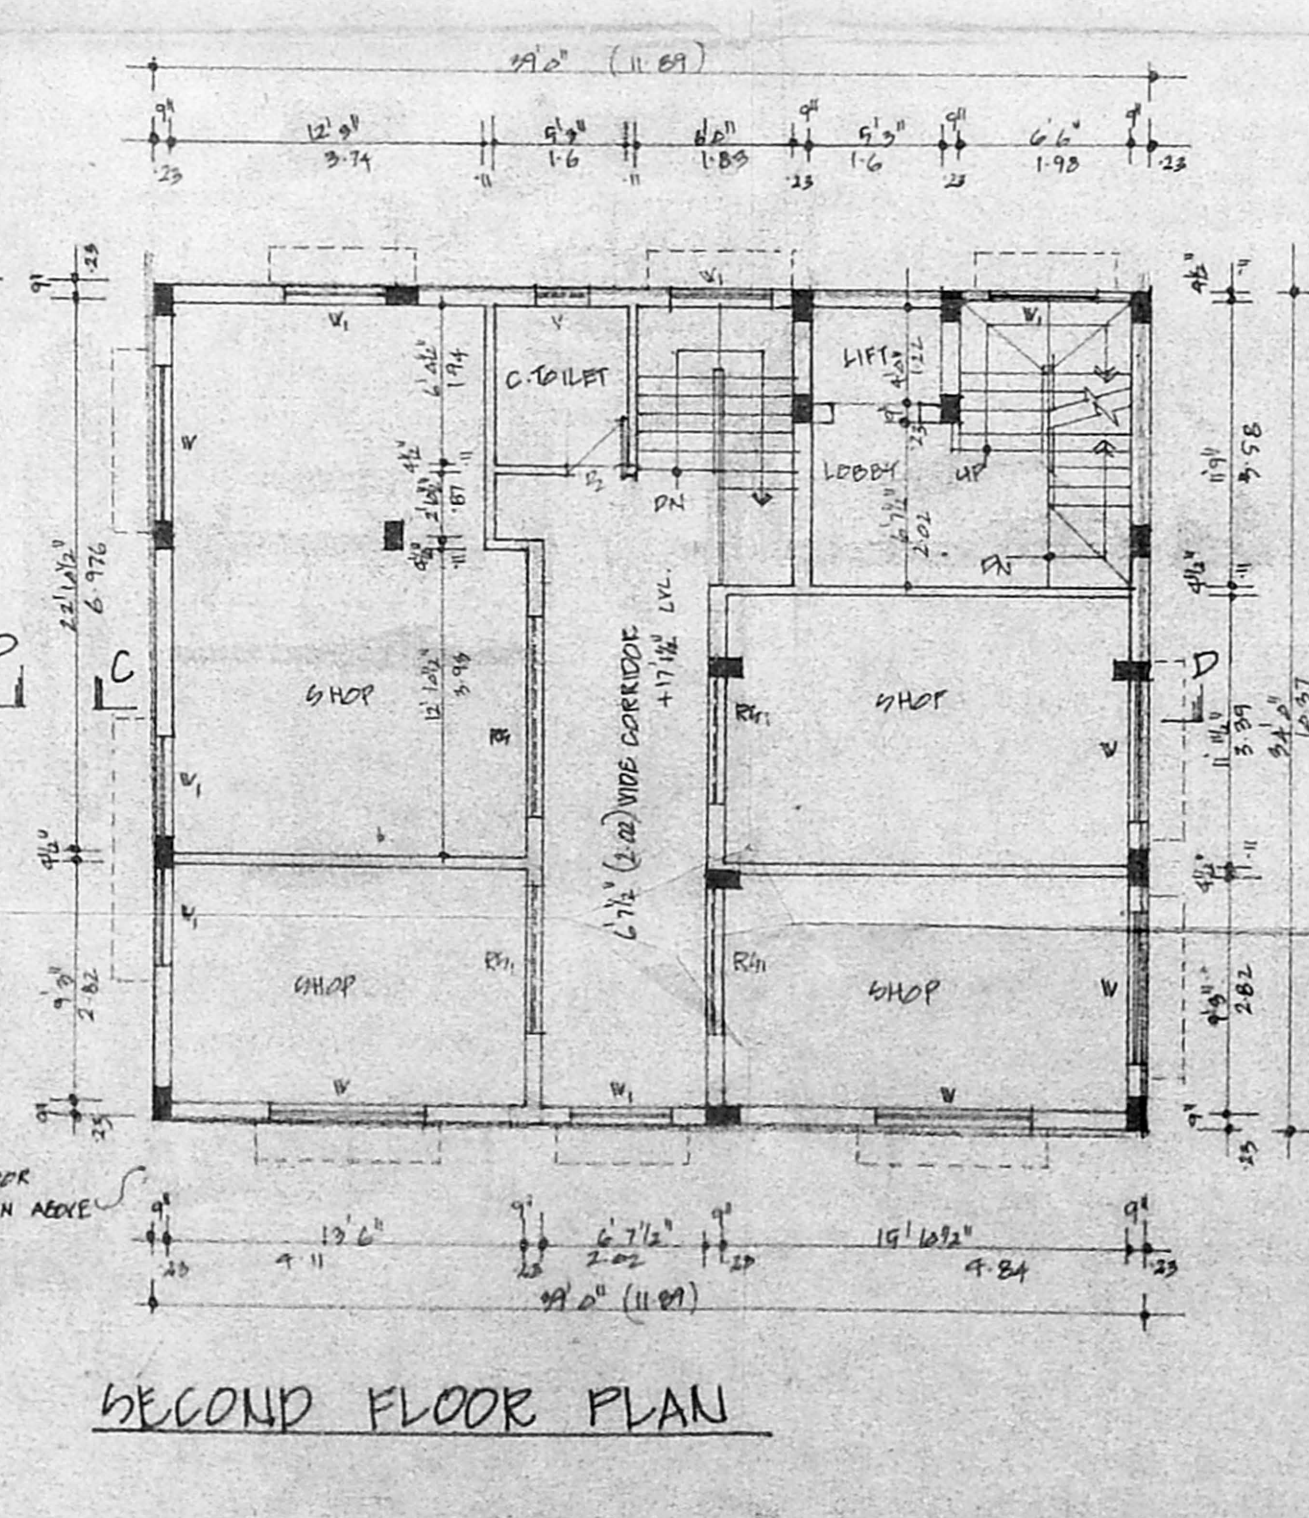

SECOND FLOOR PLAN

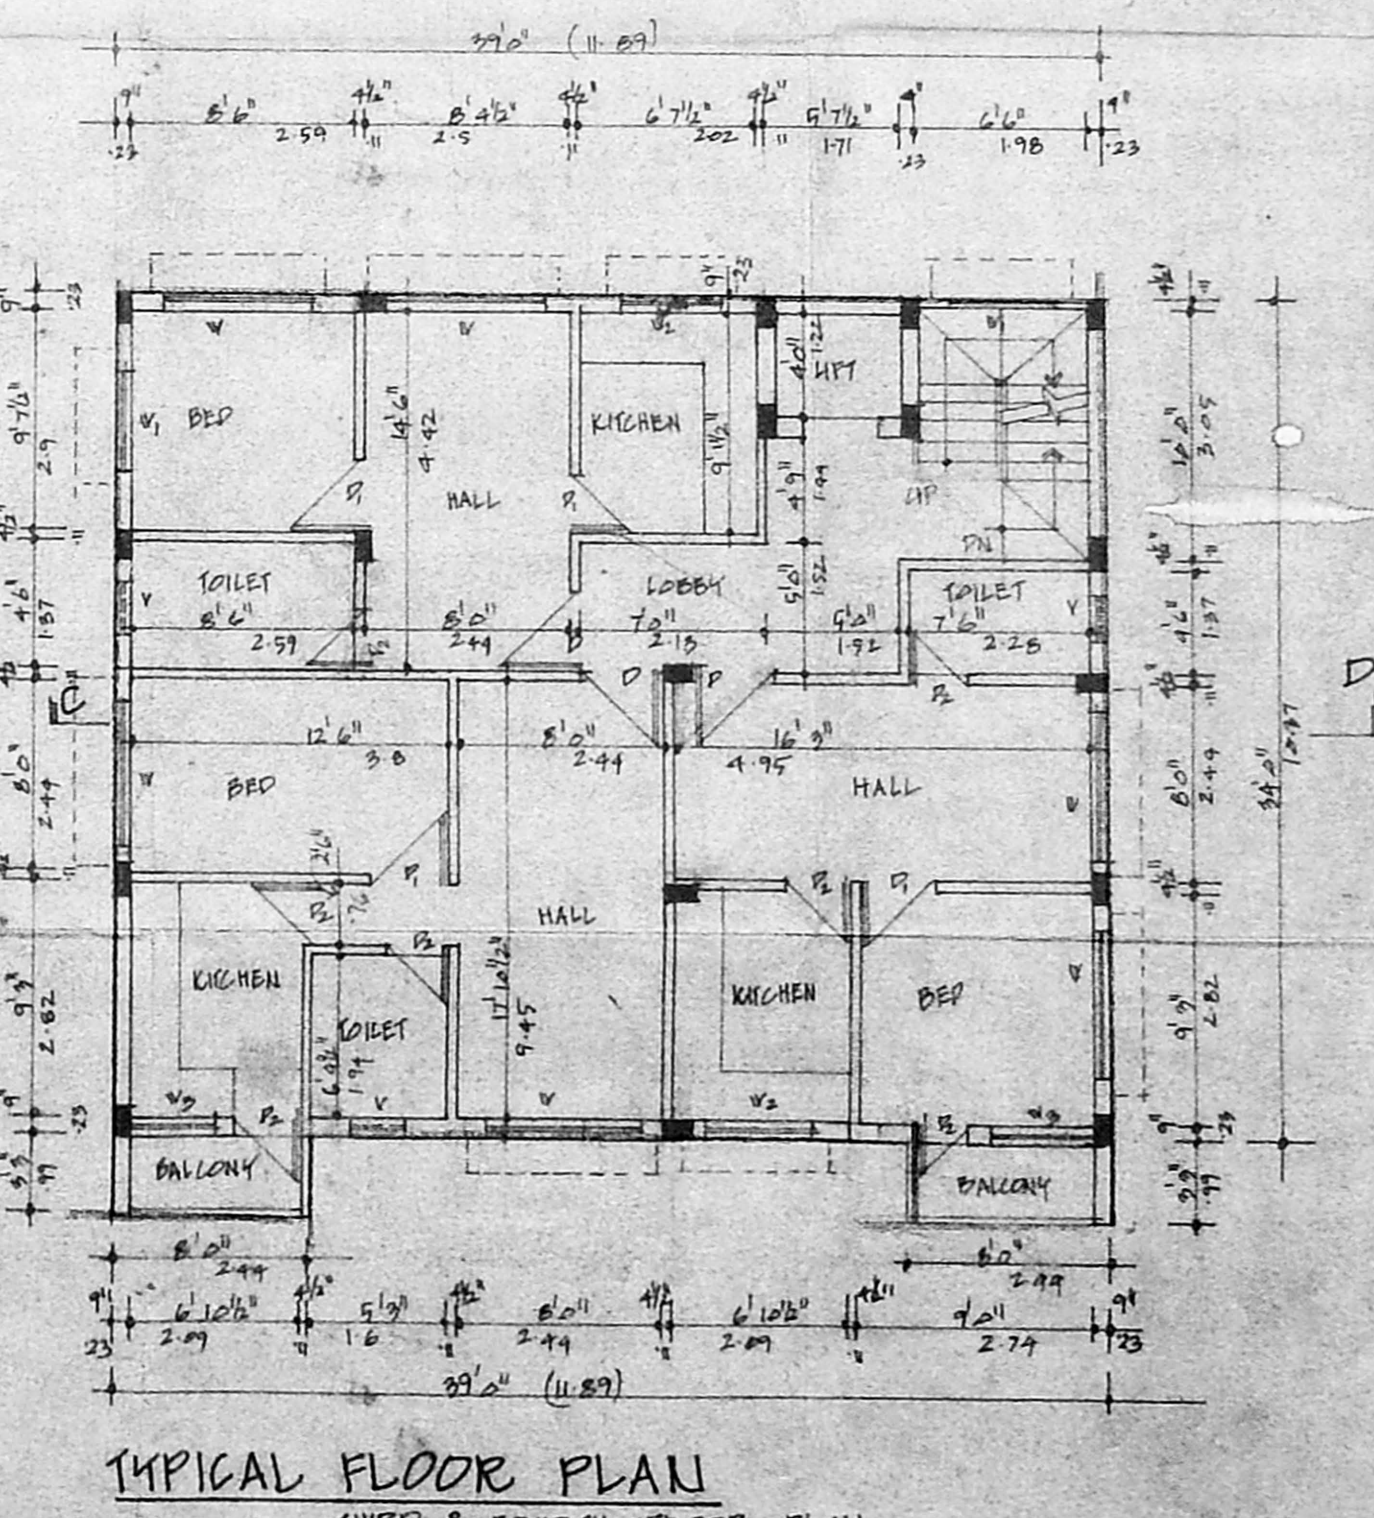

TYPICAL FLOOR PLAN  
 THIRD & FOURTH FLOOR PLAN

**LICENSED SURVEYOR**  
 K. SELVAM, B.E., M.E., C.E. (M.T.V.)  
 Consulting Civil Engineer, Chartered Engineer  
 Approved Member & Licensed Surveyor  
 Cl. No. I. R.P. No. 62, 2000-20001  
 Corporation of Chennai.  
 No. 1, 69, Meppanar East  
 CHENNAI - 600 050.  
 Ph: 6560164