



key plan (NTS)


B/spl. bldg/442/2000
 Planning Permit No.
APPROVED
 SUBJECT TO THE CONDITIONS IN THIS OFFICE LETTER.
 B/s/31143/2000 Date 12/2/2000
 FOR MEMBER SECRETARY
 CHENNAI METROPOLITAN
 DEVELOPMENT AUTHORITY
 CHENNAI-600 008.

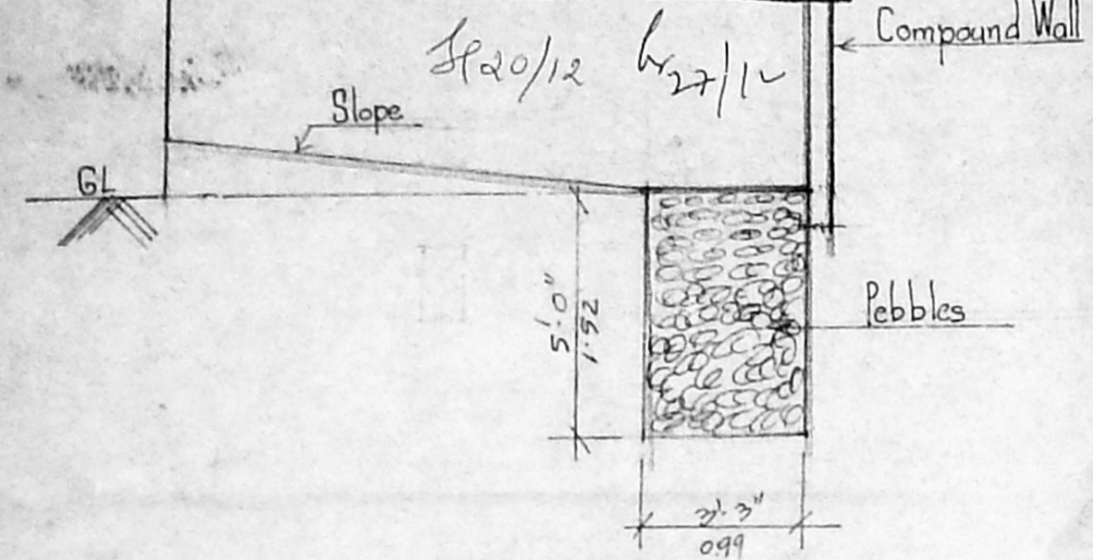


Detail of percolation Bed

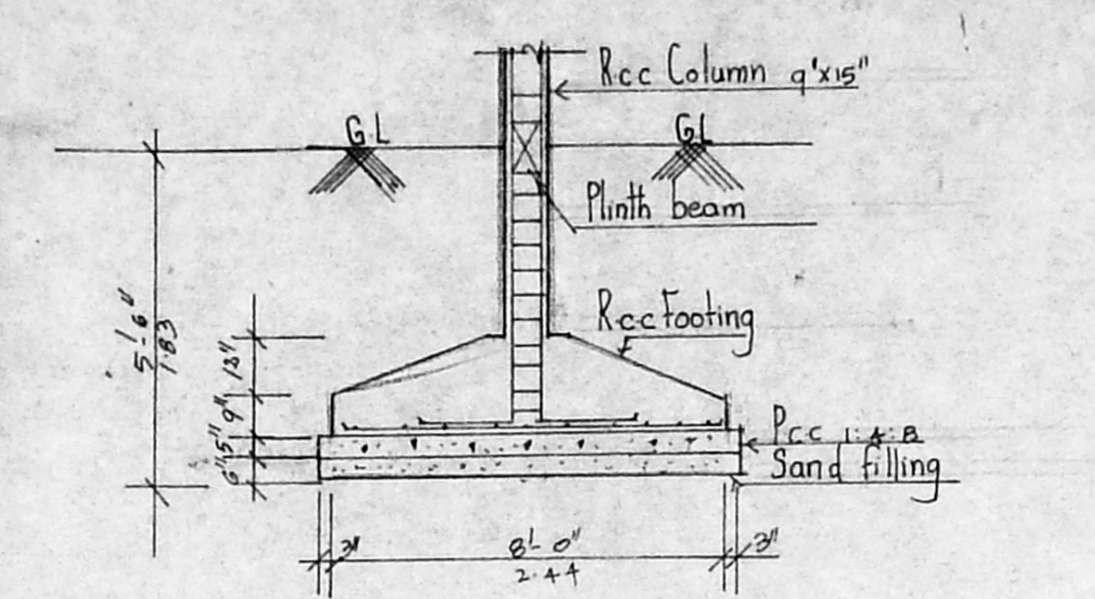


Typical detail of Column Foundation

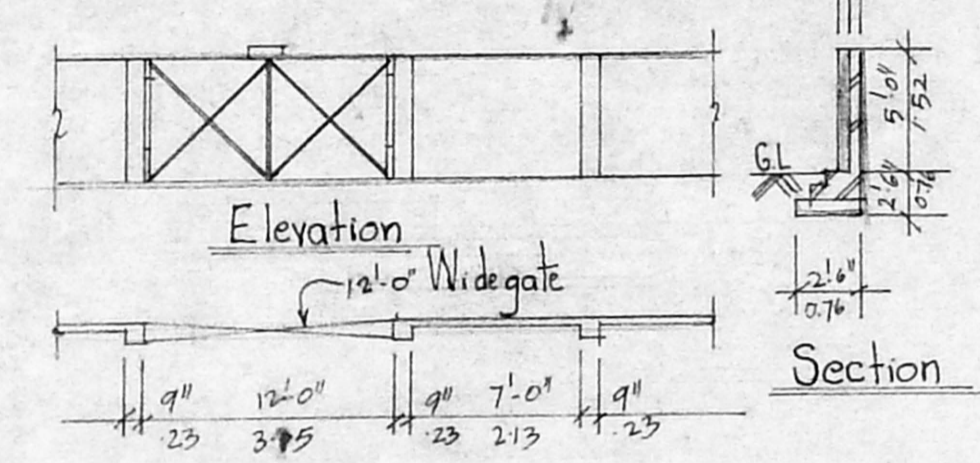


Plan of Compound Wall

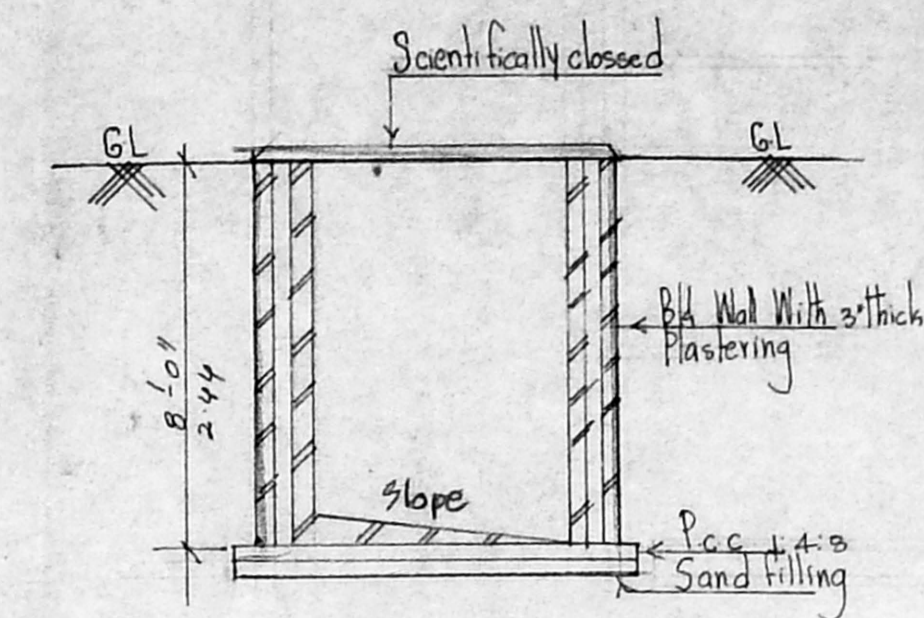


Section of sump

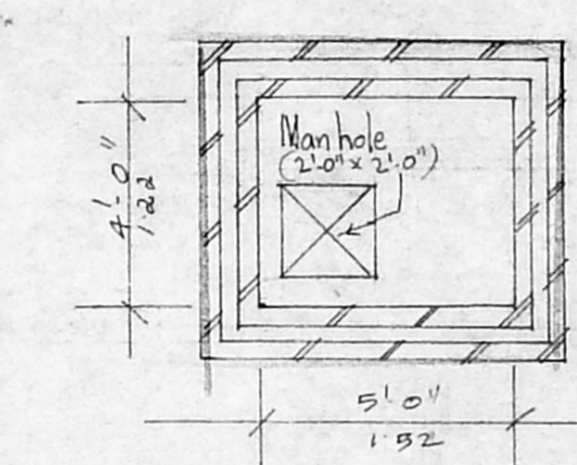


Plan of sump

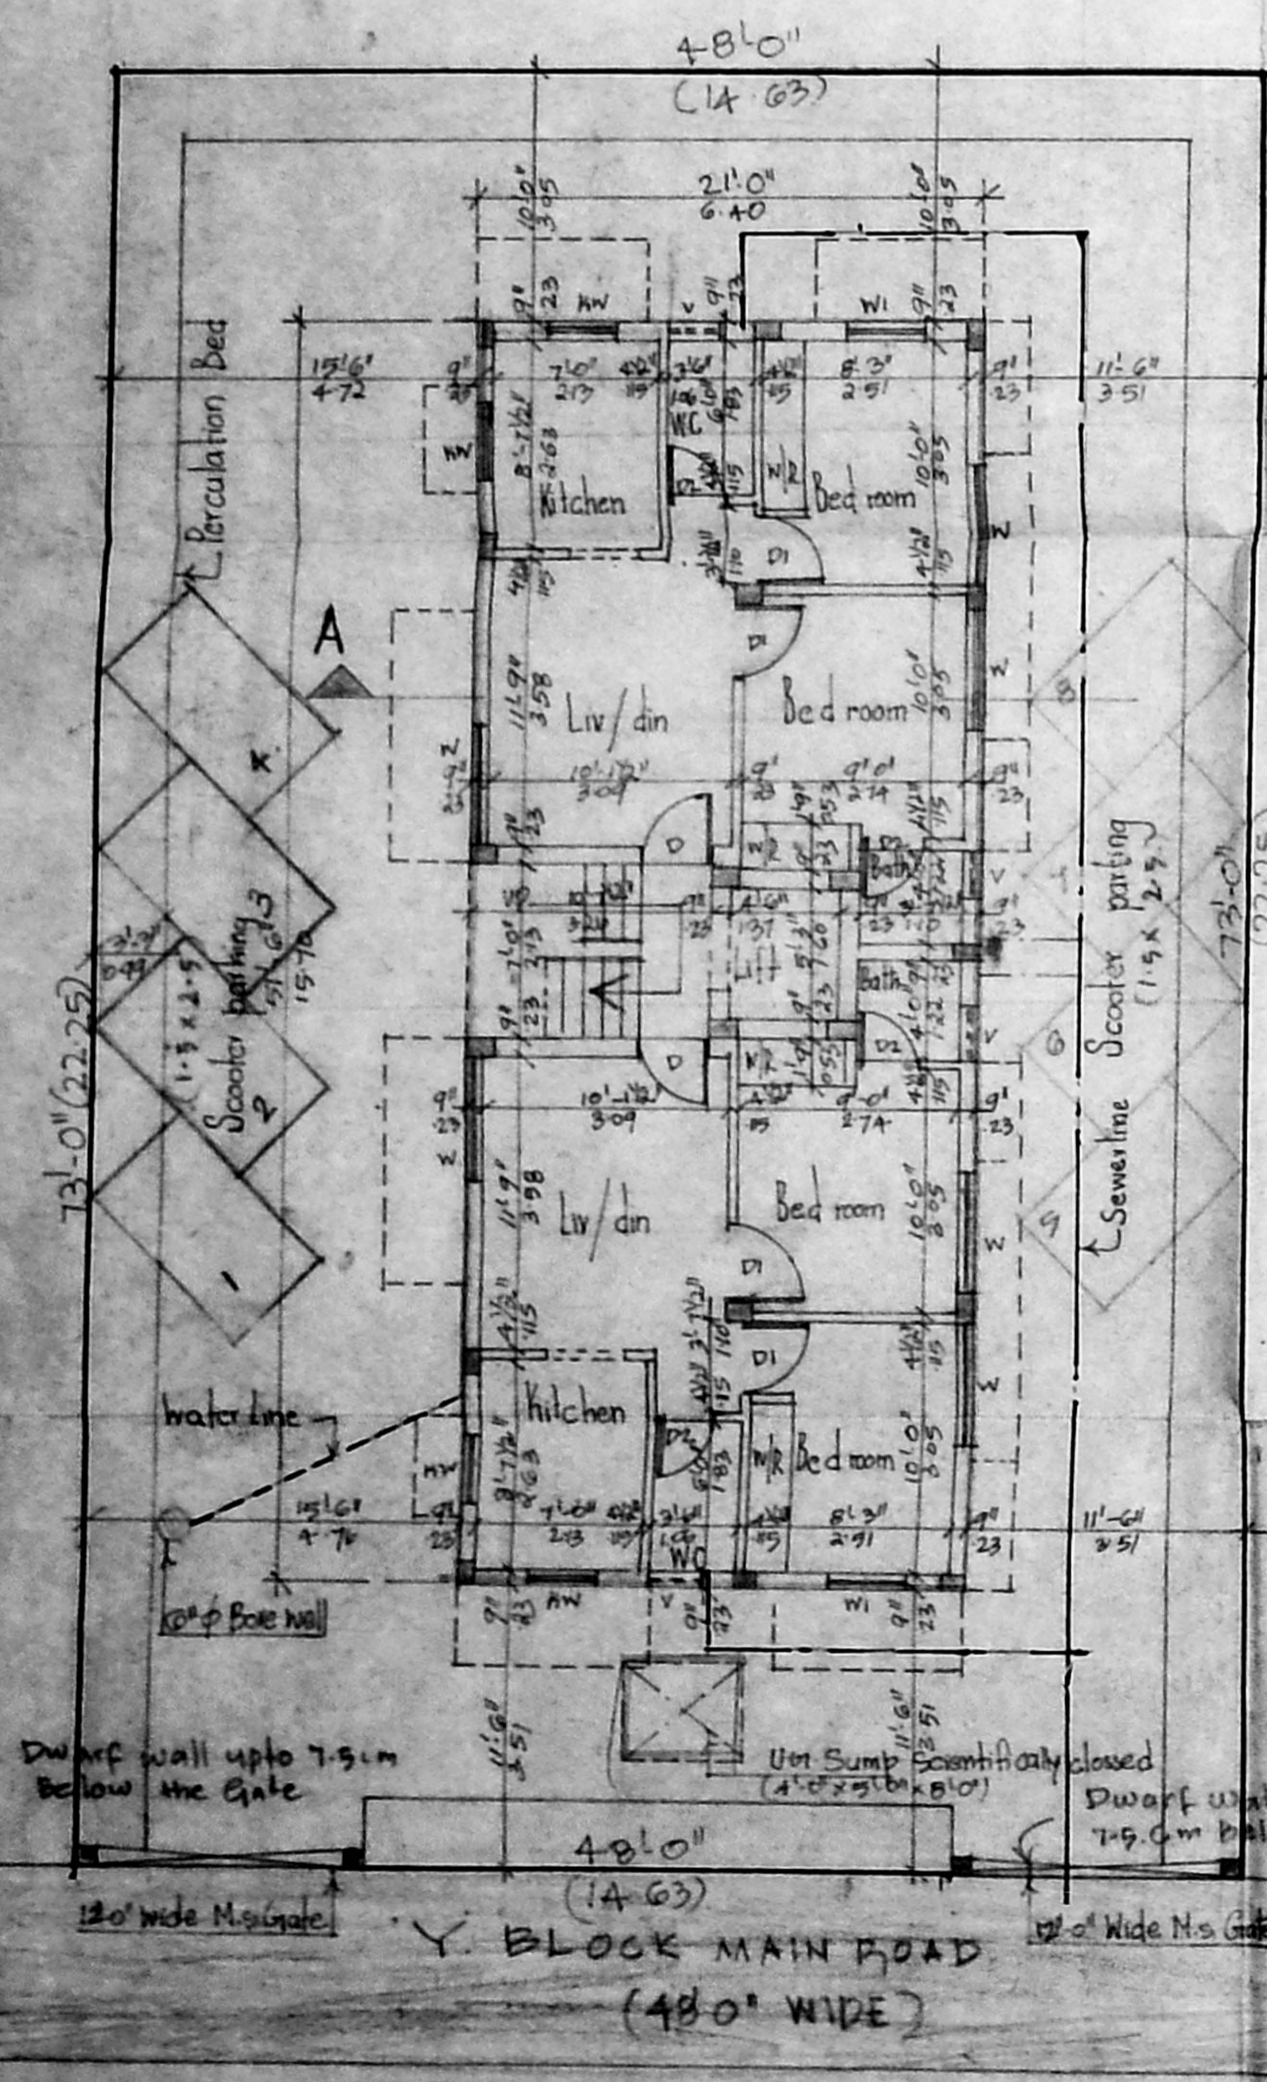


Site cum Ground Floor plan

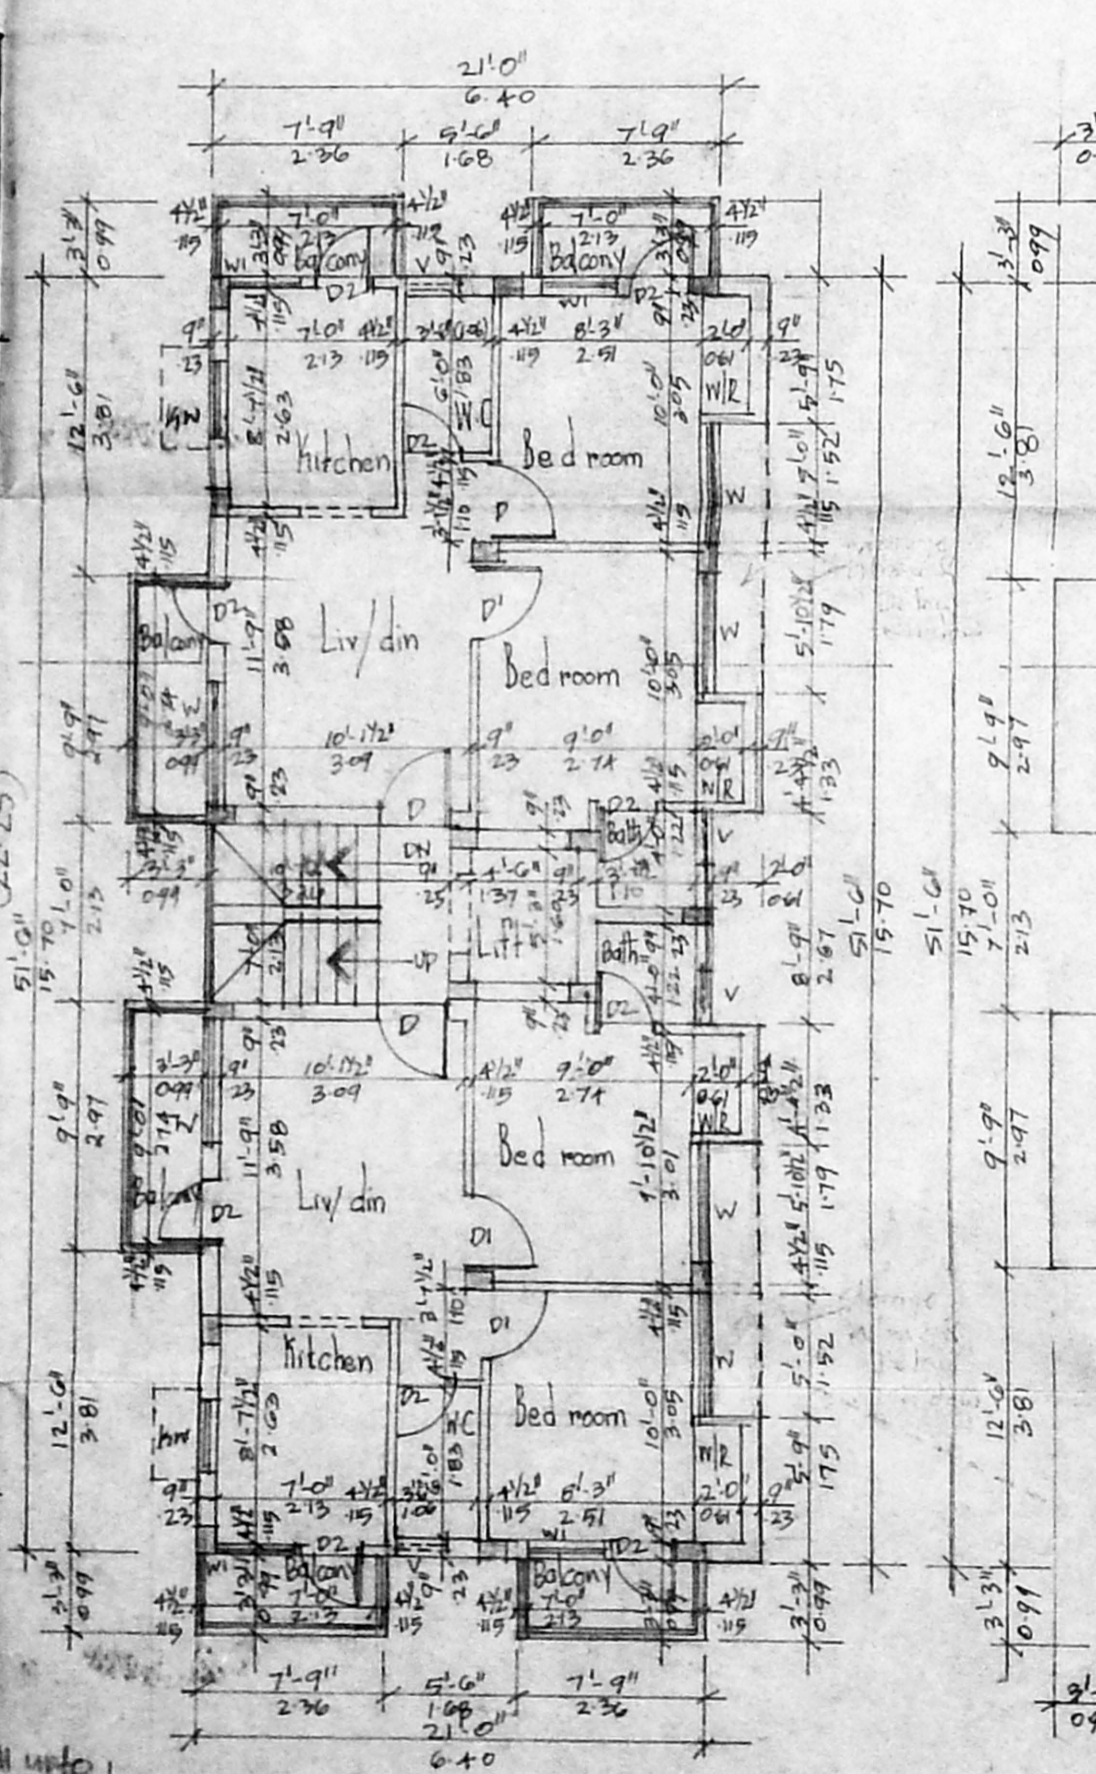

First Second & Third Floor plan

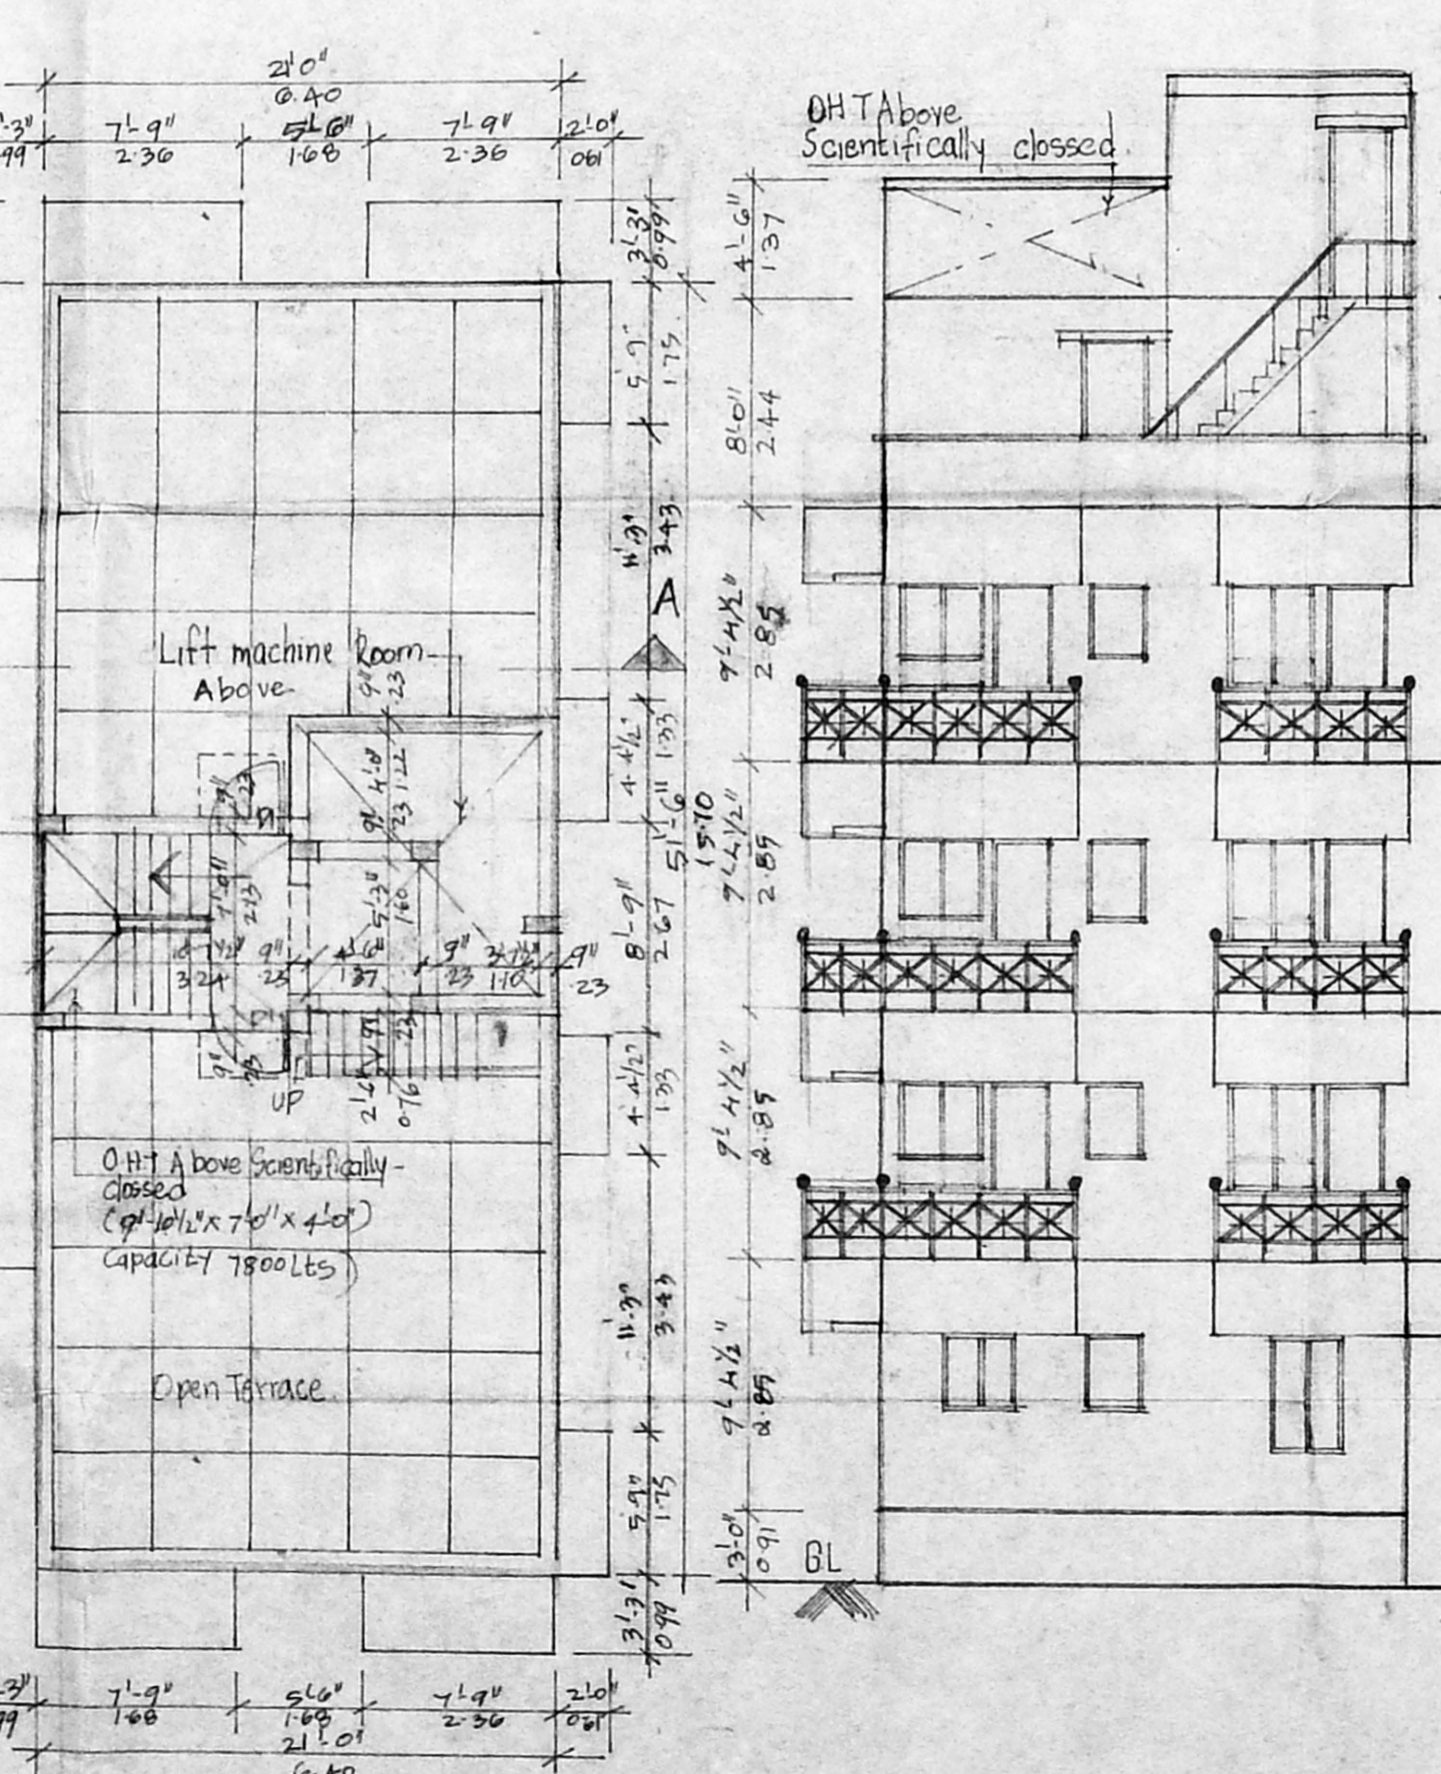

Terrace Floor plan

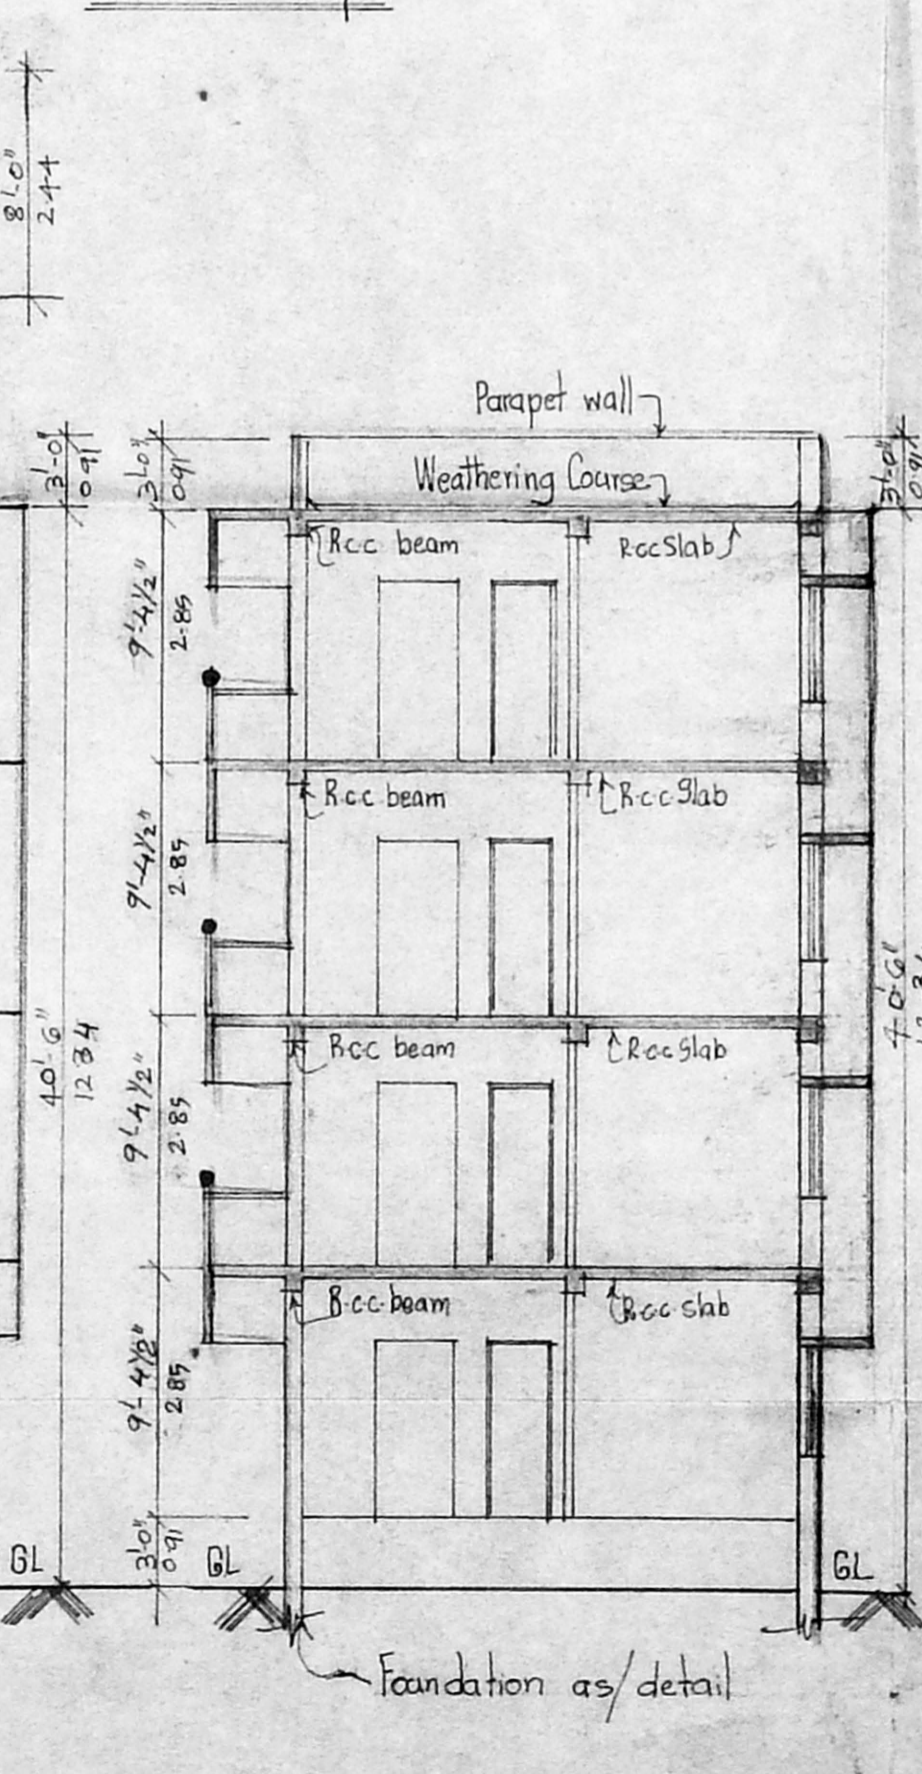

Elevation

Section-AA

Schedule of Janery			
No	width	Height	Description
D	3' 3"	7' 0"	Door
D1	3' 0"	7' 0"	Door
D2	2' 6"	7' 0"	Door
W	5' 0"	4' 6"	Window
W1	3' 0"	4' 6"	Window
W2	3' 0"	3' 0"	Window
V	2' 6"	3' 0"	Ventilator

- Specification**
- PCC in cc 1:4:8
 - RCC in 1:2:4
 - 230 mm Brick work in cm 1:5
 - 115 mm brick work in cm 1:4
 - Plastering the Ceiling in cm 1:3
 - Plastering the walls in cm 1:4
 - Weathering Course in brick jelly lime concrete with a course of flat tiles
 - The O.H.T. is scientifically closed
 - The U.G Sump is scientifically closed
 - All w.c.s in ground floor fixed by 091 m From ground level.

Area statements.

plot Area	3504.00	325.93
proposed		
Ground Floor Area	1081.50	100.47
First Floor Area	1286.14	119.49
Second Floor Area	1286.14	119.49
Third Floor Area	1286.14	119.49
Total Area	4939.92	458.93
F.S.I	1.41	
plot Coverage	37%	

- Legend**
- Proposed Construction
 - Boundary line
 - Roads
 - Sewer line
 - Water line
 - Owner

Mr. C. Kasturi Raj (Power Agent)

Job title
 Proposed Apartments at
 D.No. 132, Y Block, Plot No. 4533,
 Arigner Anna Nagar, Chennai-40
 Bearing T.S. No. 822/B
 Block No. 2. of Mullim Village
 For Mr. C. Kasturi Raj
 (Power Agent).

Scale: 1"=8'0" Date: 13-6-2000

Licensed Surveyor
 V. Srinivasan